




FED. ROAD DIST. NO.	STATE	PROJ. NO.	FISCAL YEAR	SHEET NO.	TOTAL SHEETS
HAWAII	HAW.	72B-02-02	2002	16	23

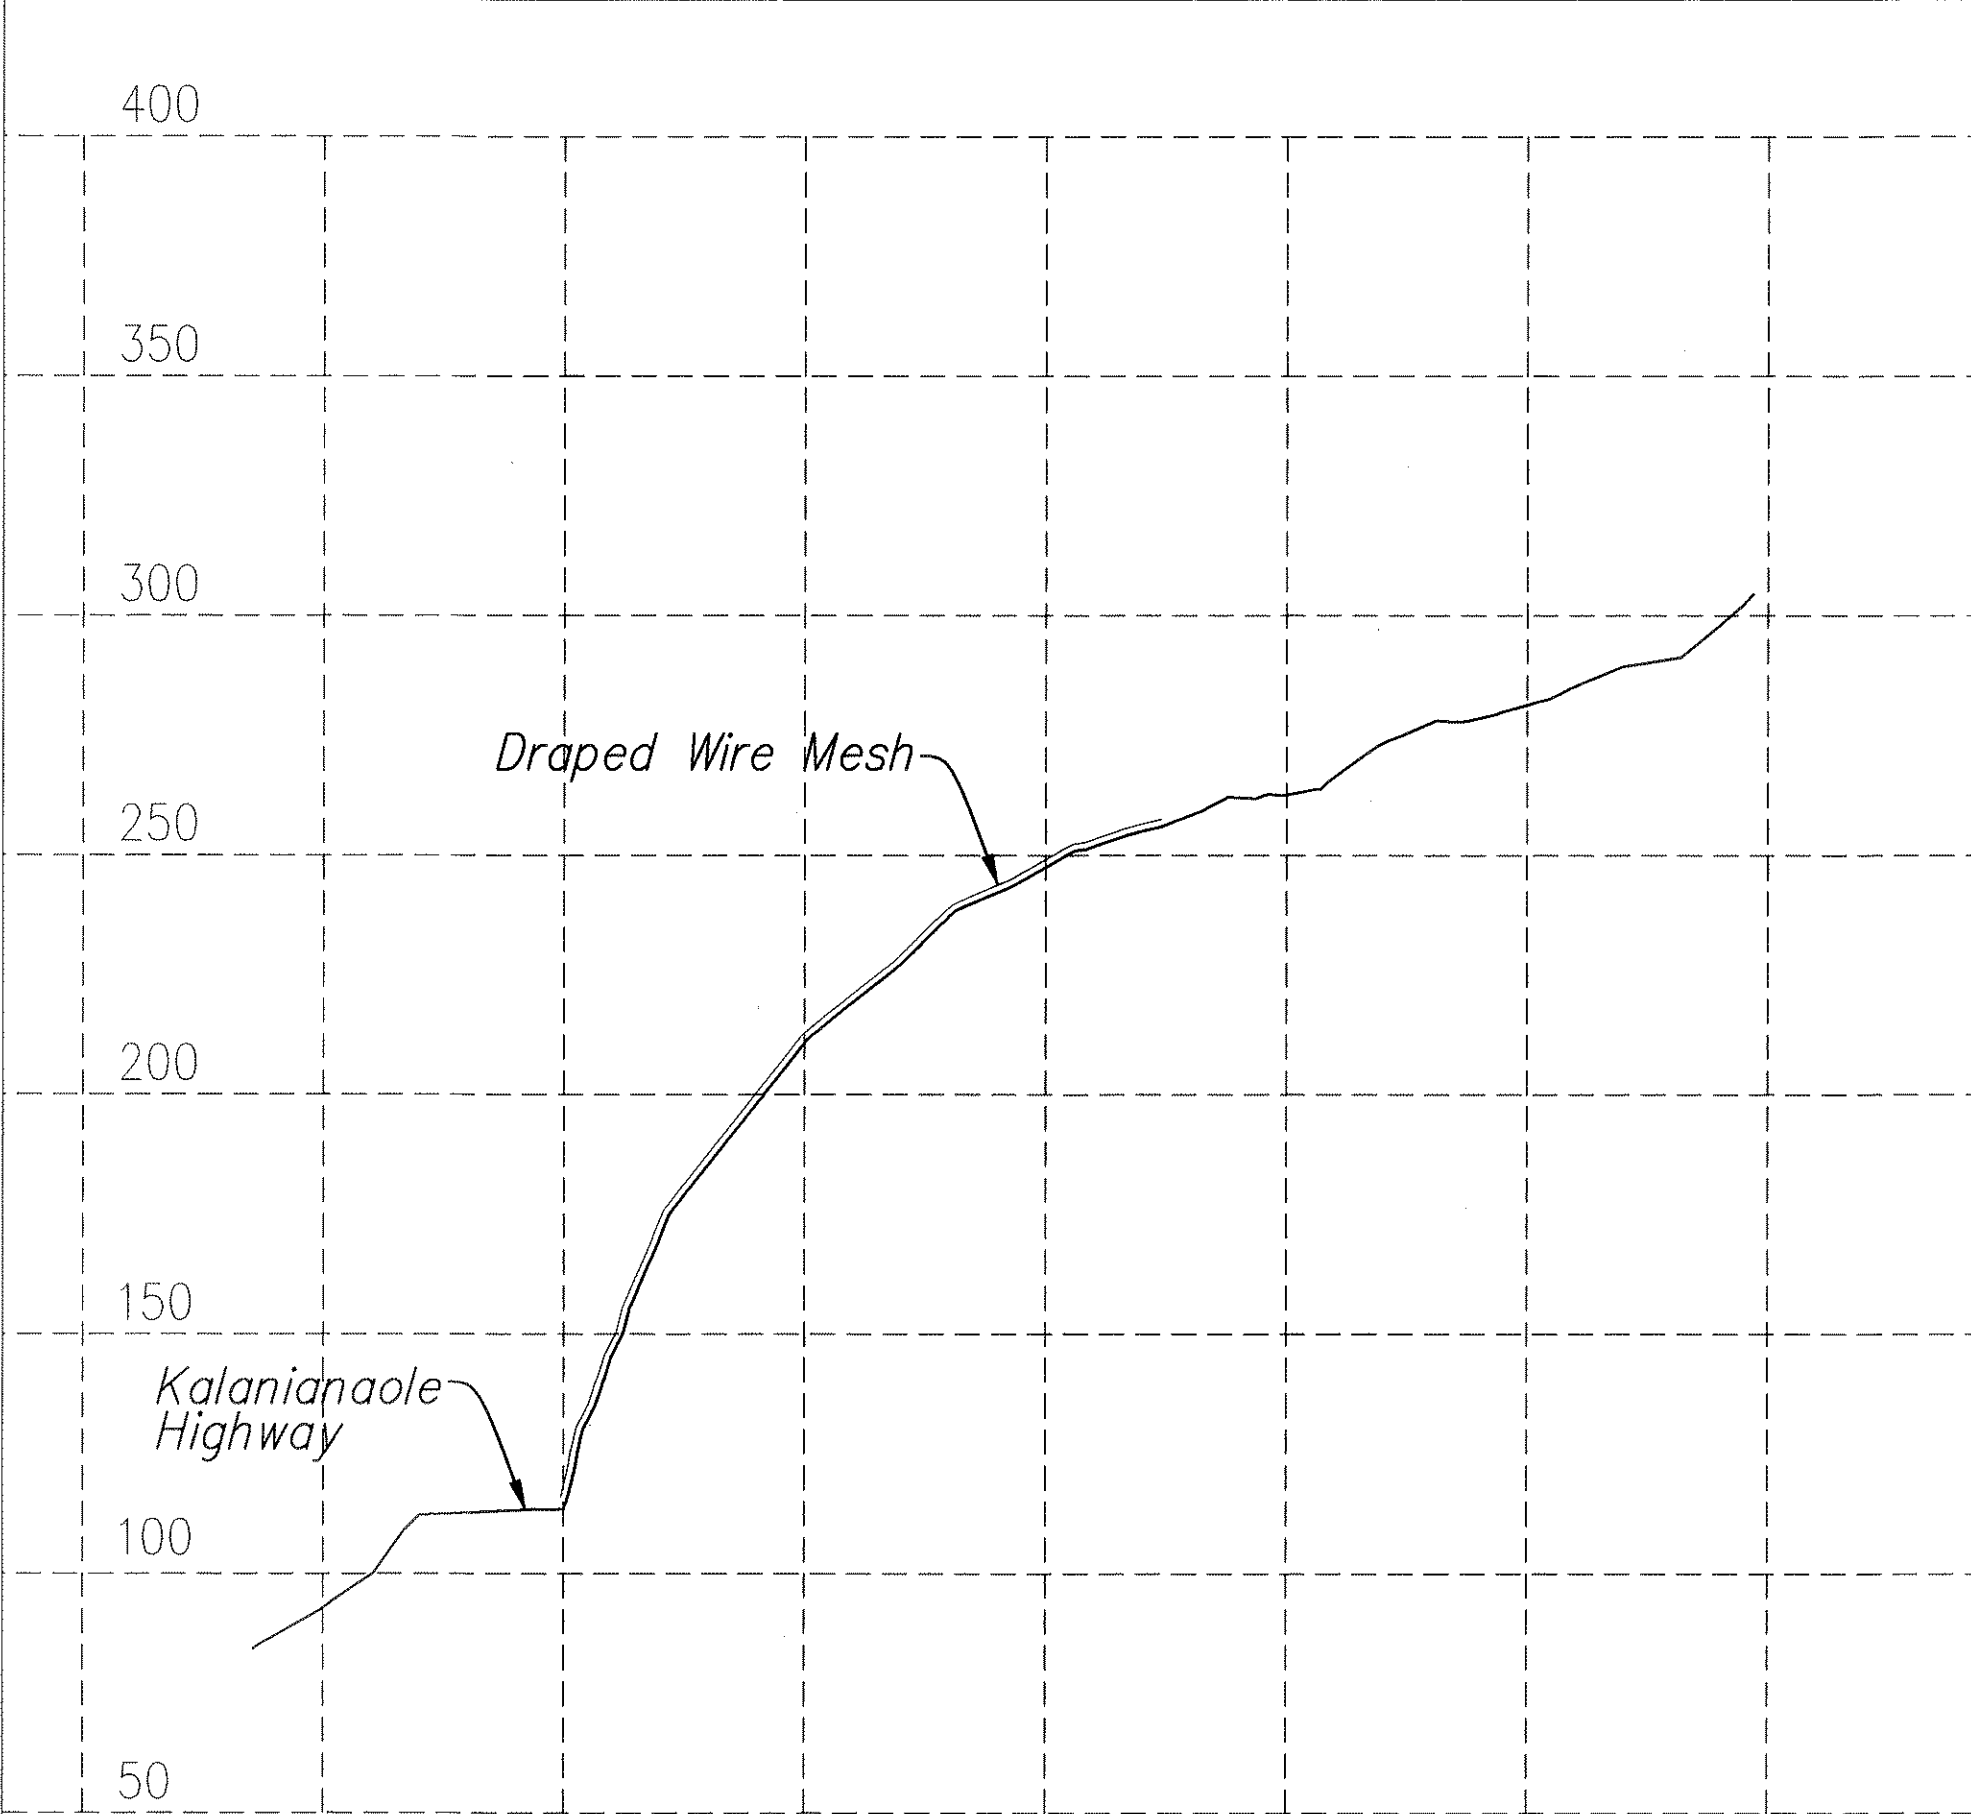


SECTION A-A'

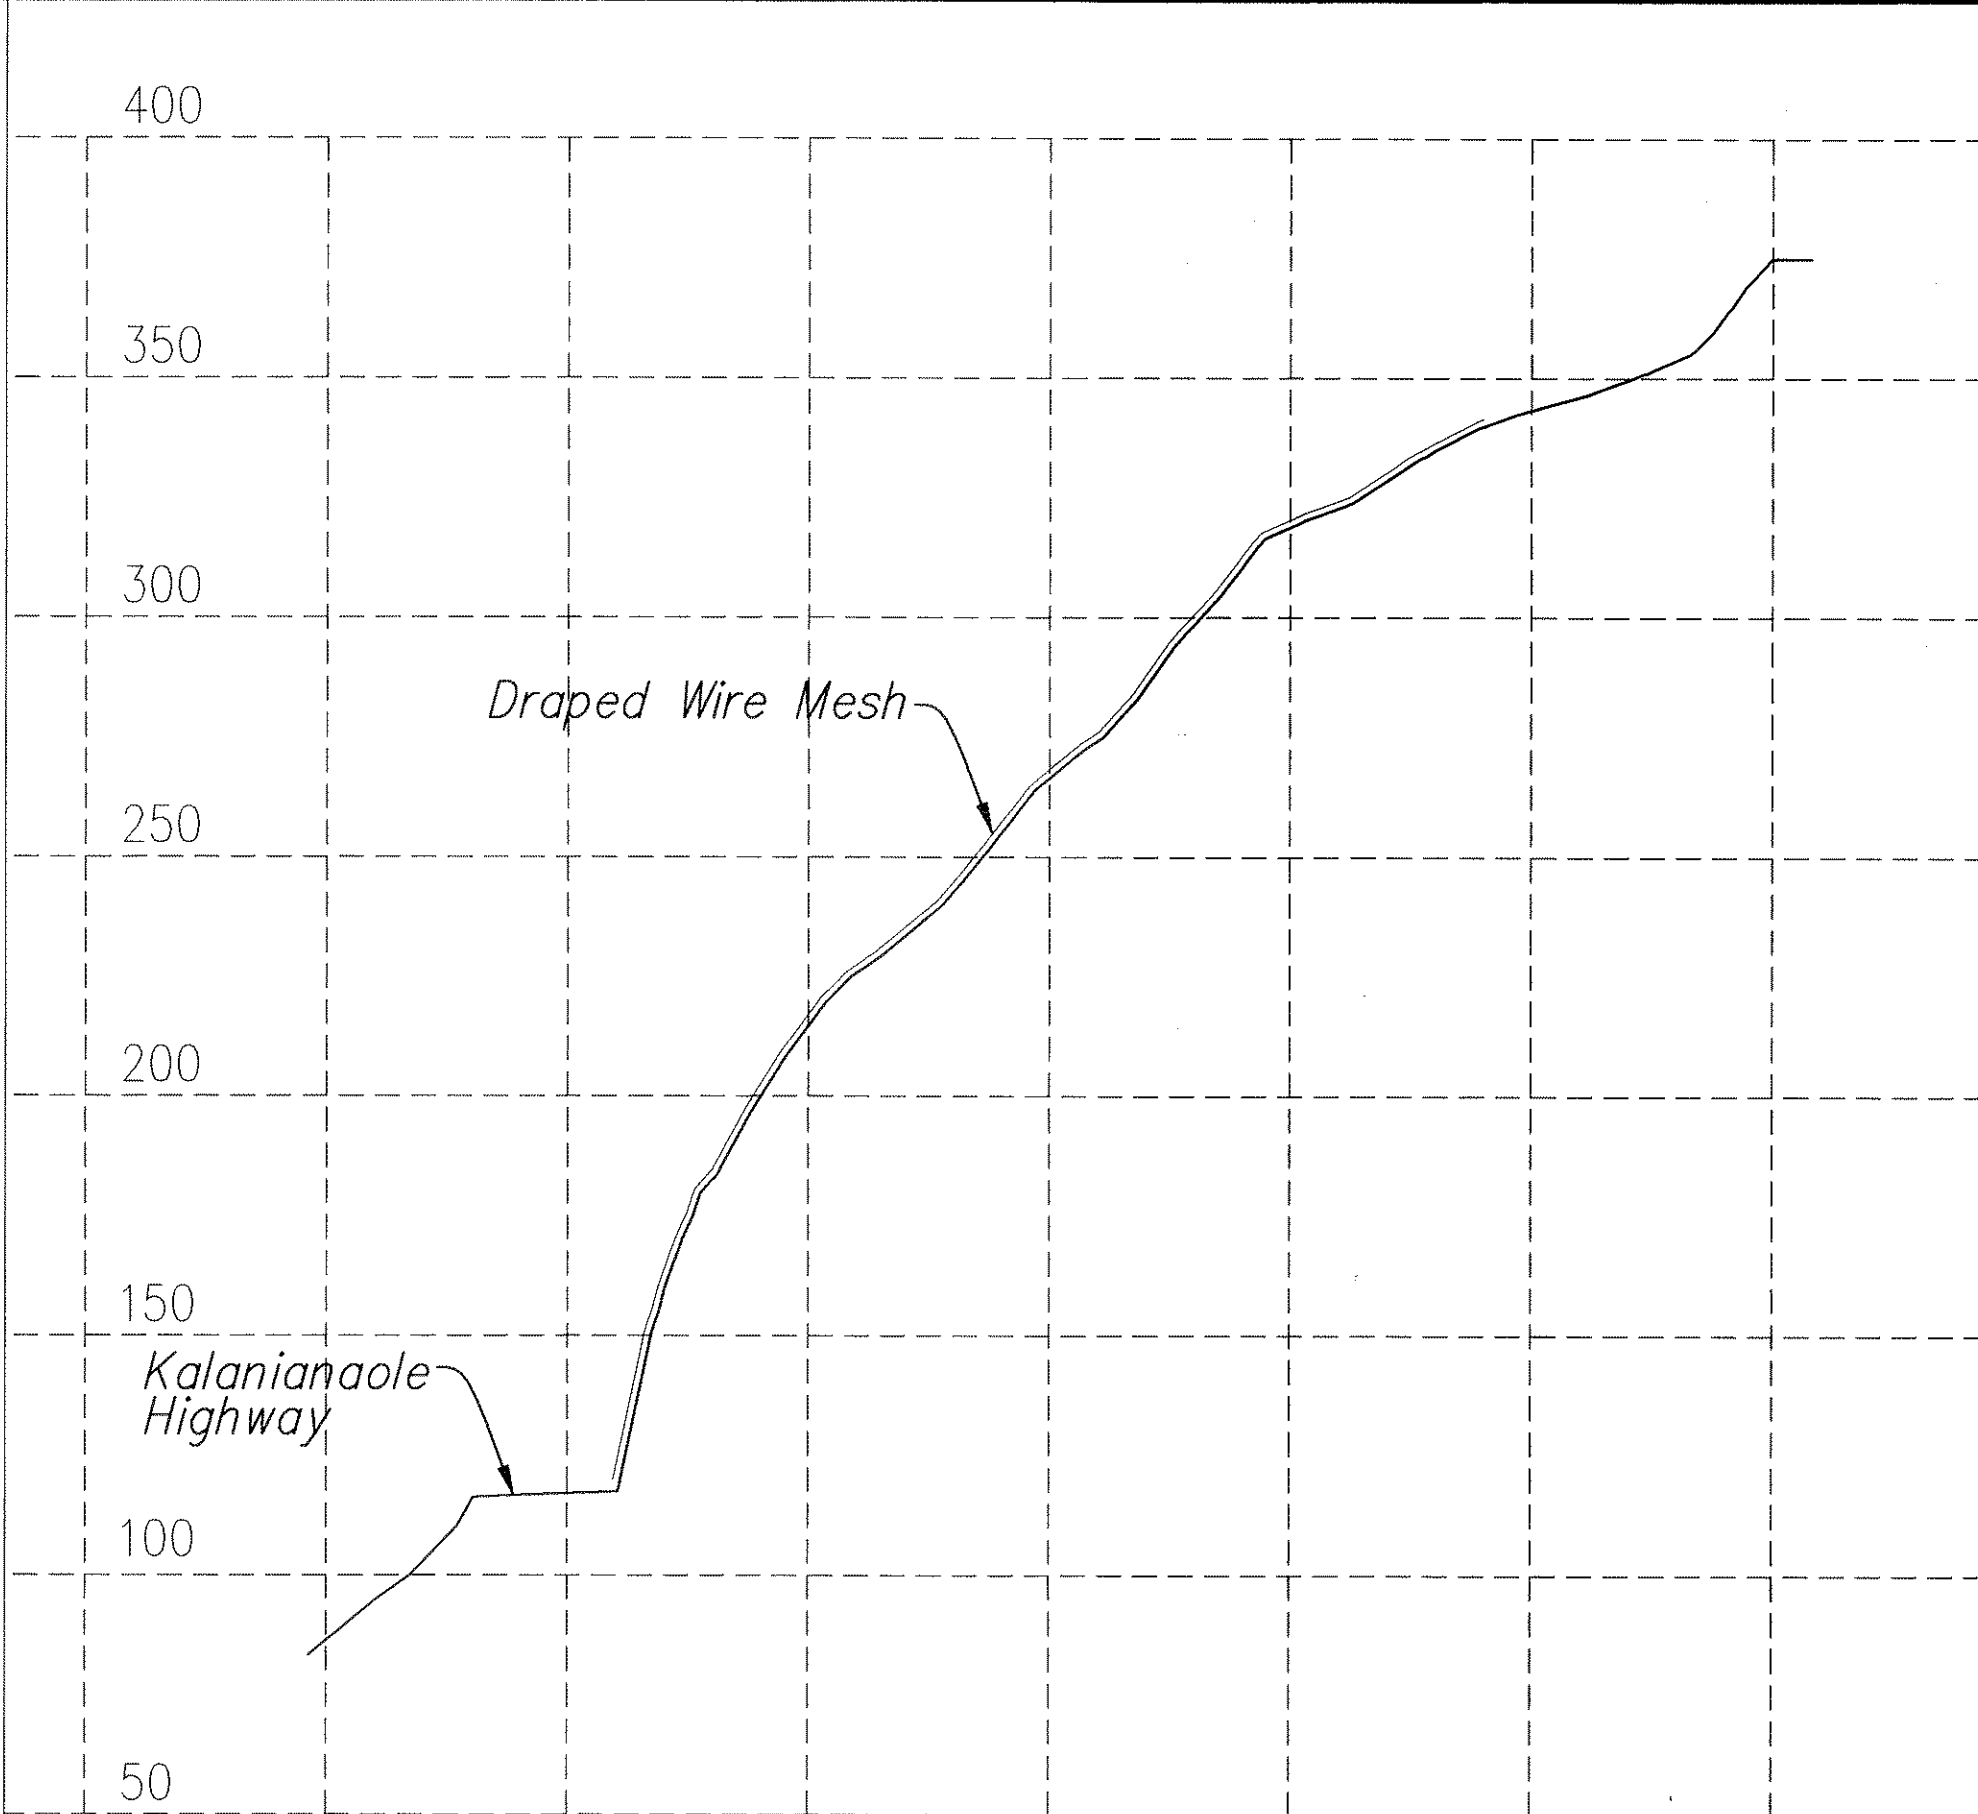

SECTION B-B'

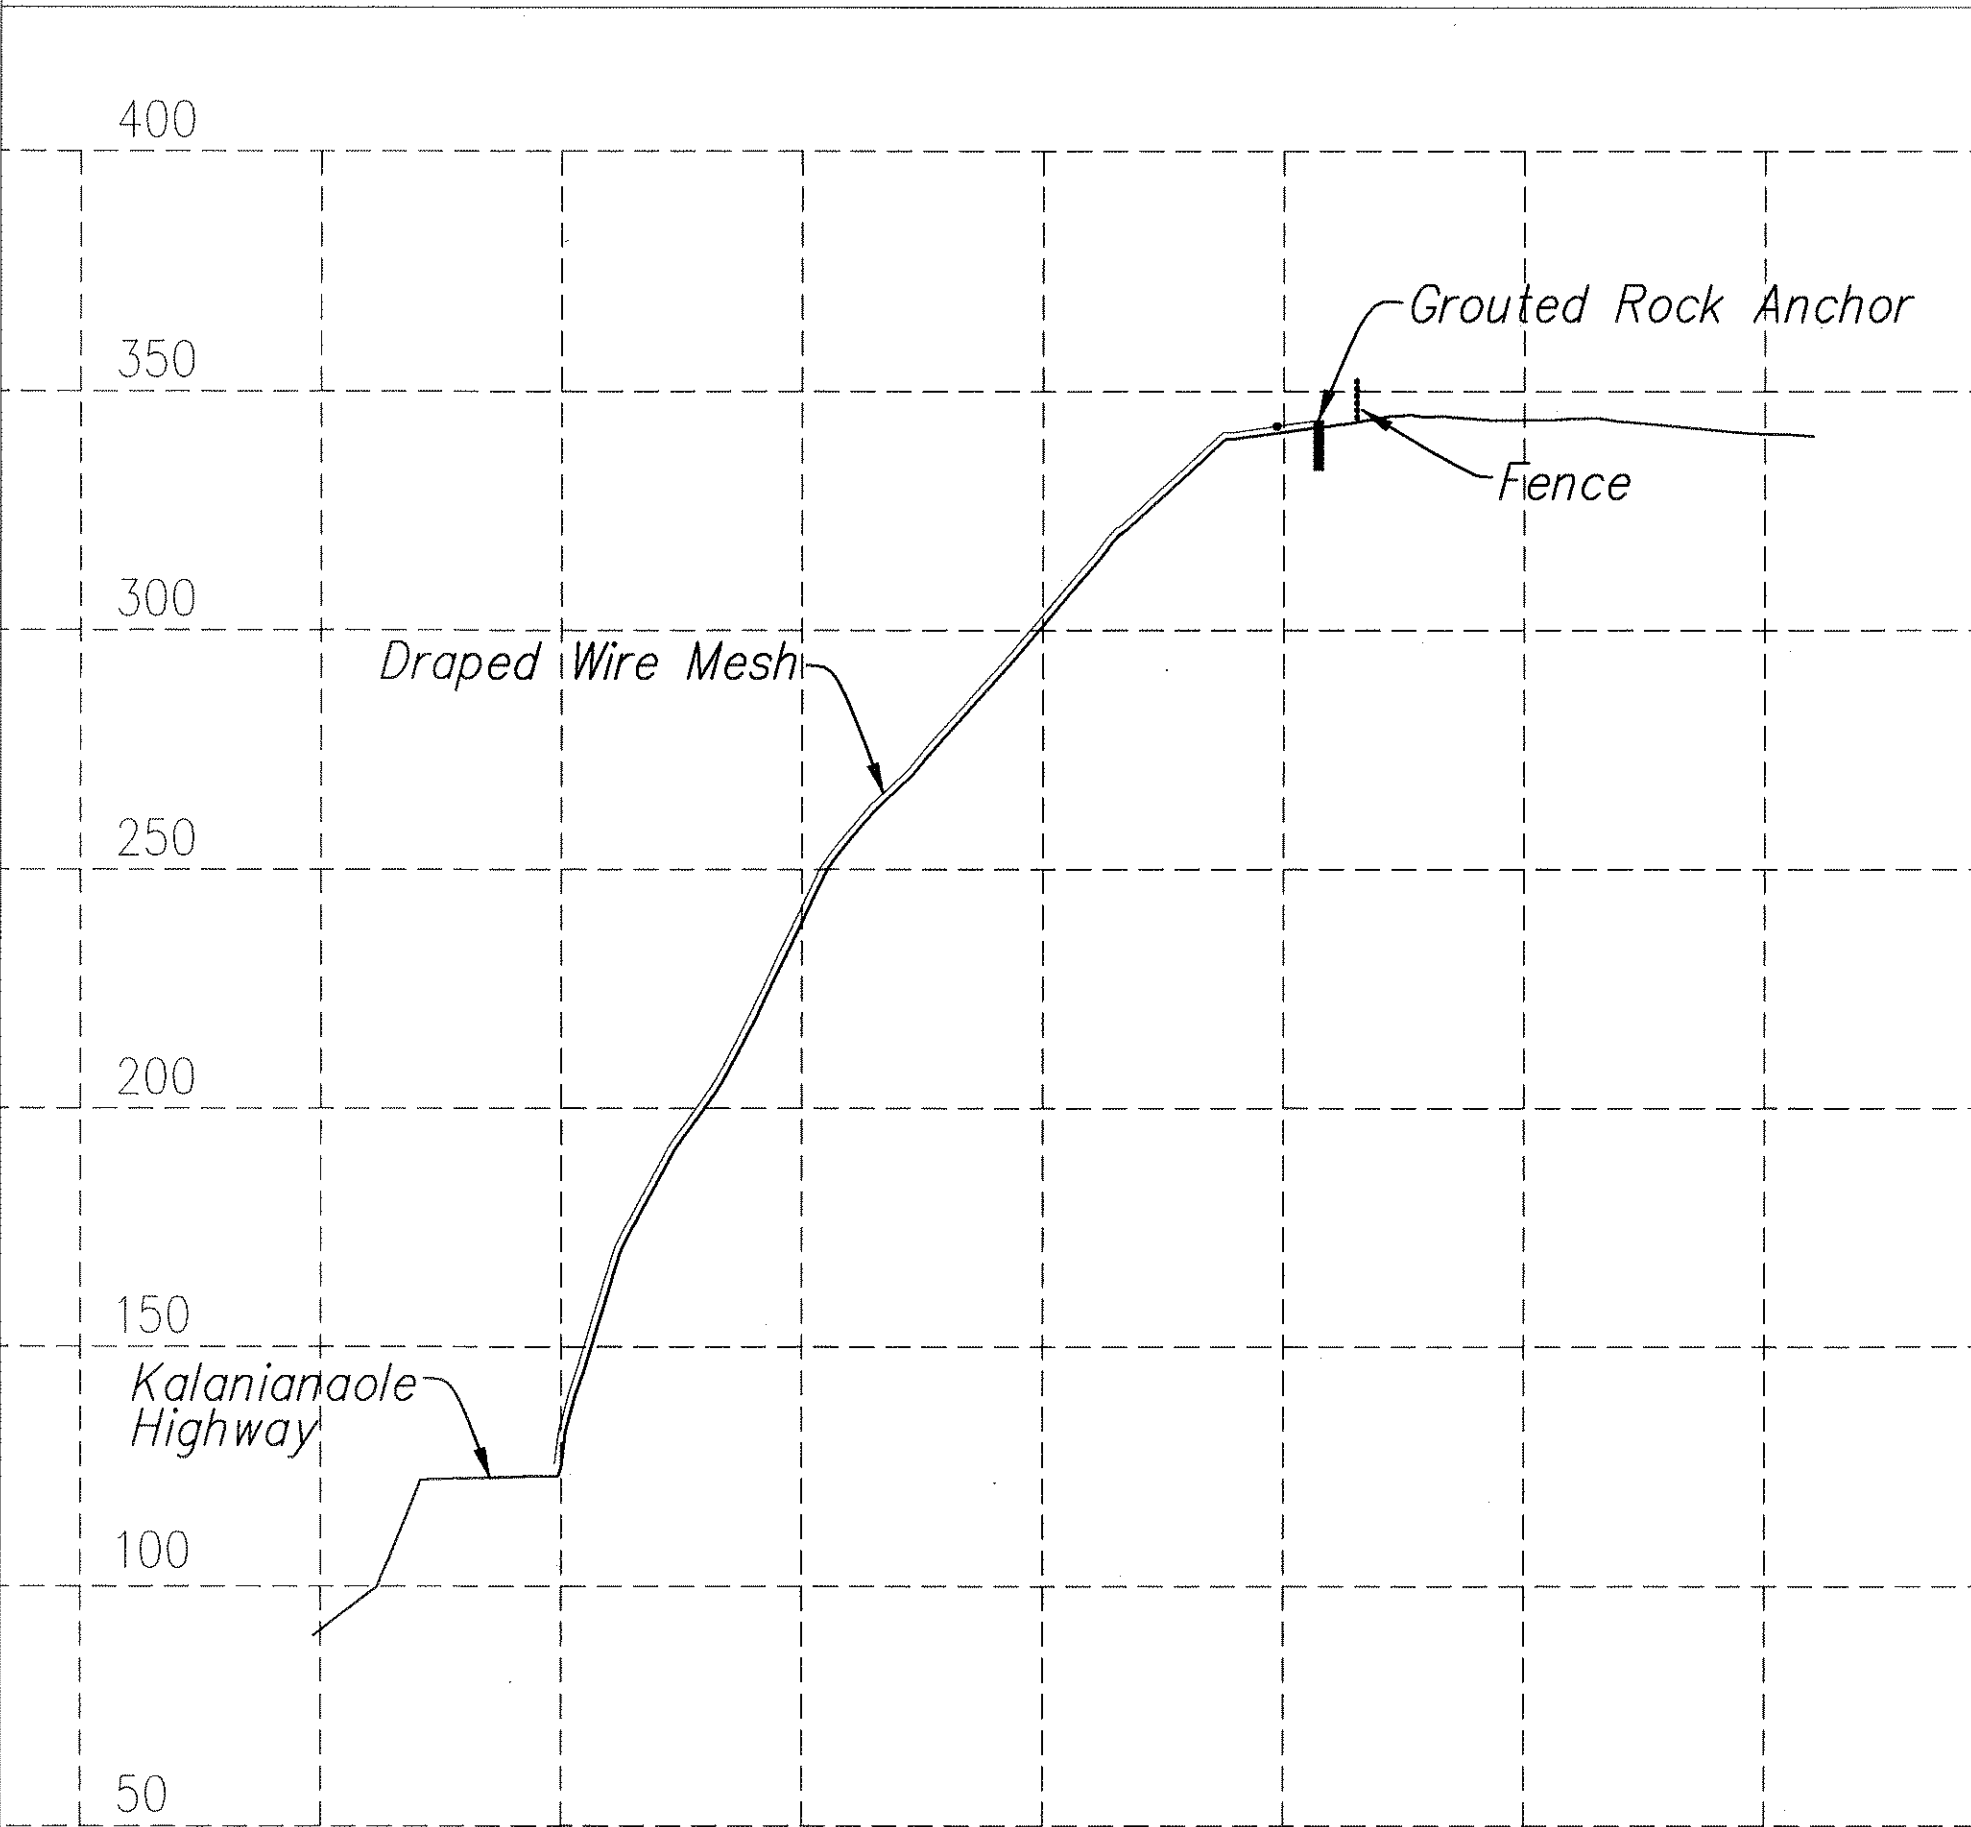


SECTION C-C'

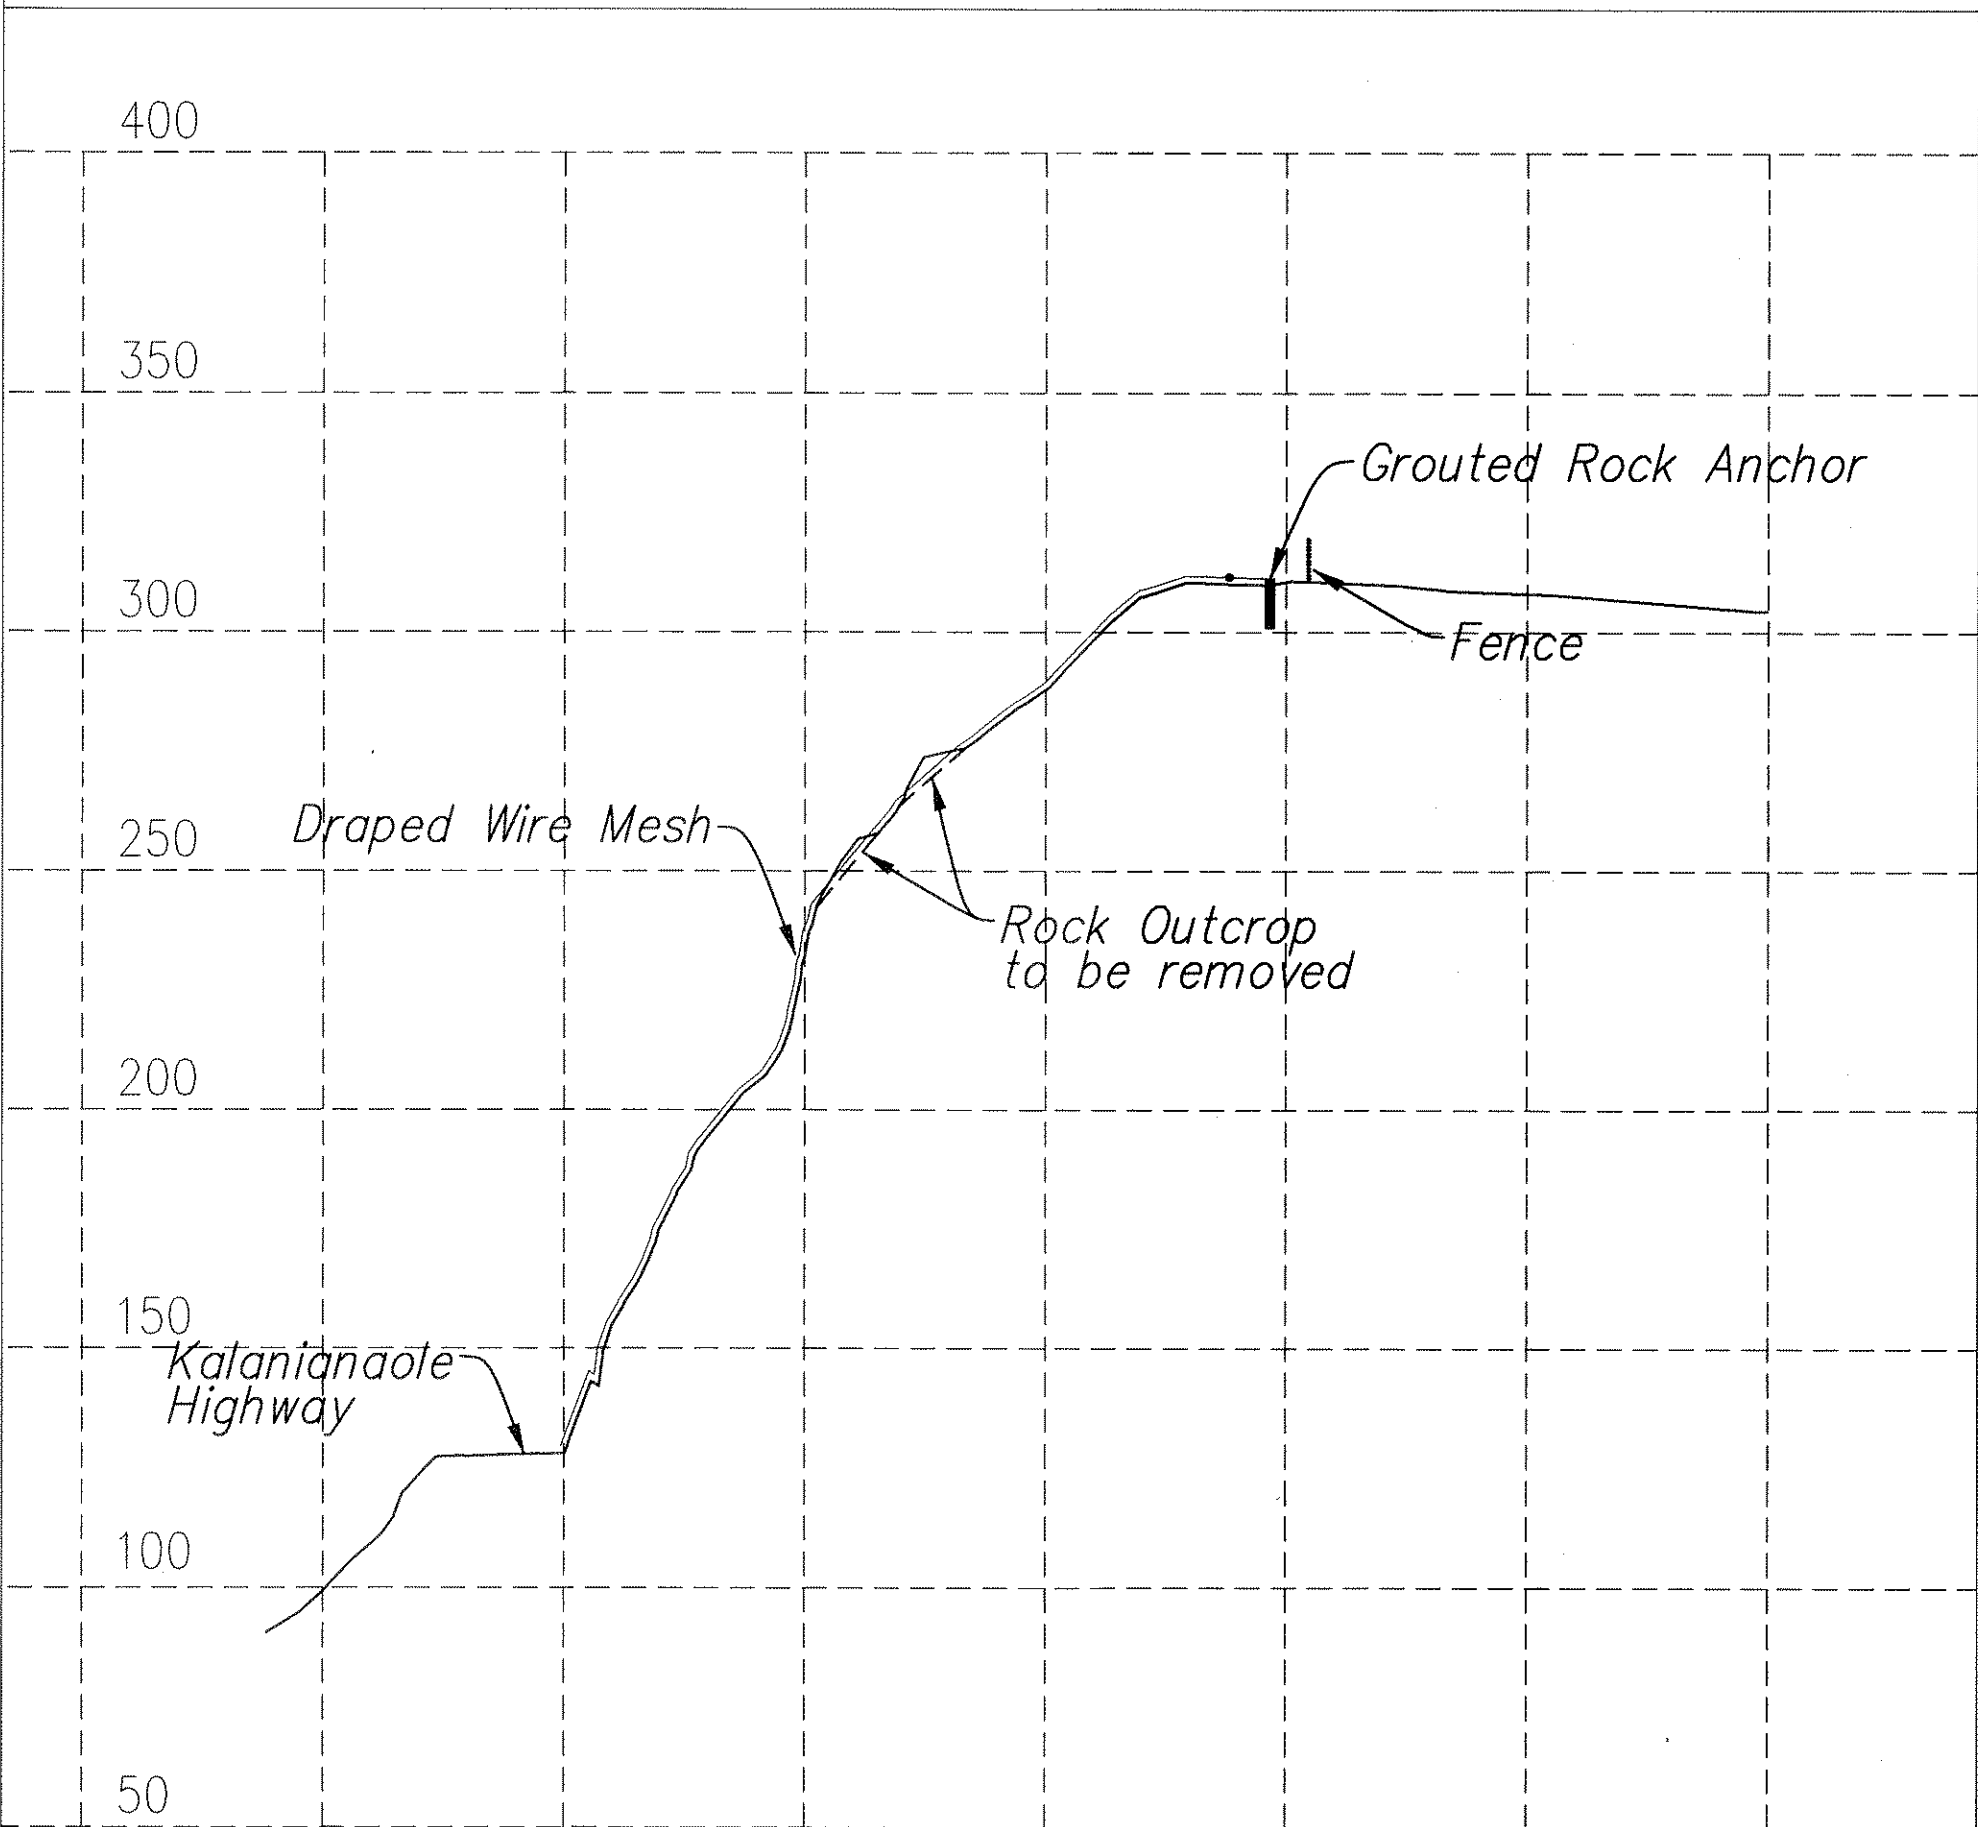

SECTION D-D'

ORIGINAL PLAN	SURVEY PLOTTED BY	DATE
NOTE BOOK	DRAWN BY	
	DESIGNED BY	
	CHECKED BY	
	NO.	

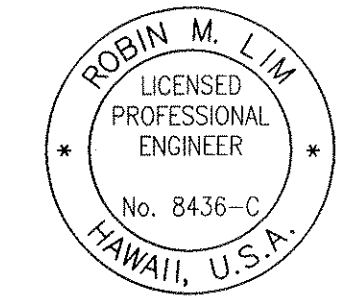

THIS WORK WAS PREPARED BY
ME OR UNDER MY SUPERVISION
Robin M. Lim
GEOLABS, INC.





STATE OF HAWAII
DEPARTMENT OF TRANSPORTATION
HIGHWAYS DIVISION

CROSS SECTIONS


Kalanianaʻole Highway
Rock Scaling at Makapuu
Project No. 72B-02-02

Scale: 1" = 40'
Date: April 2002
SHEET No. 6-8 OF 9 SHEETS

FED. ROAD DIST. NO.	STATE	PROJ. NO.	FISCAL YEAR	SHEET NO.	TOTAL SHEETS
HAWAII	HAW.	72B-02-02	2002	17	23

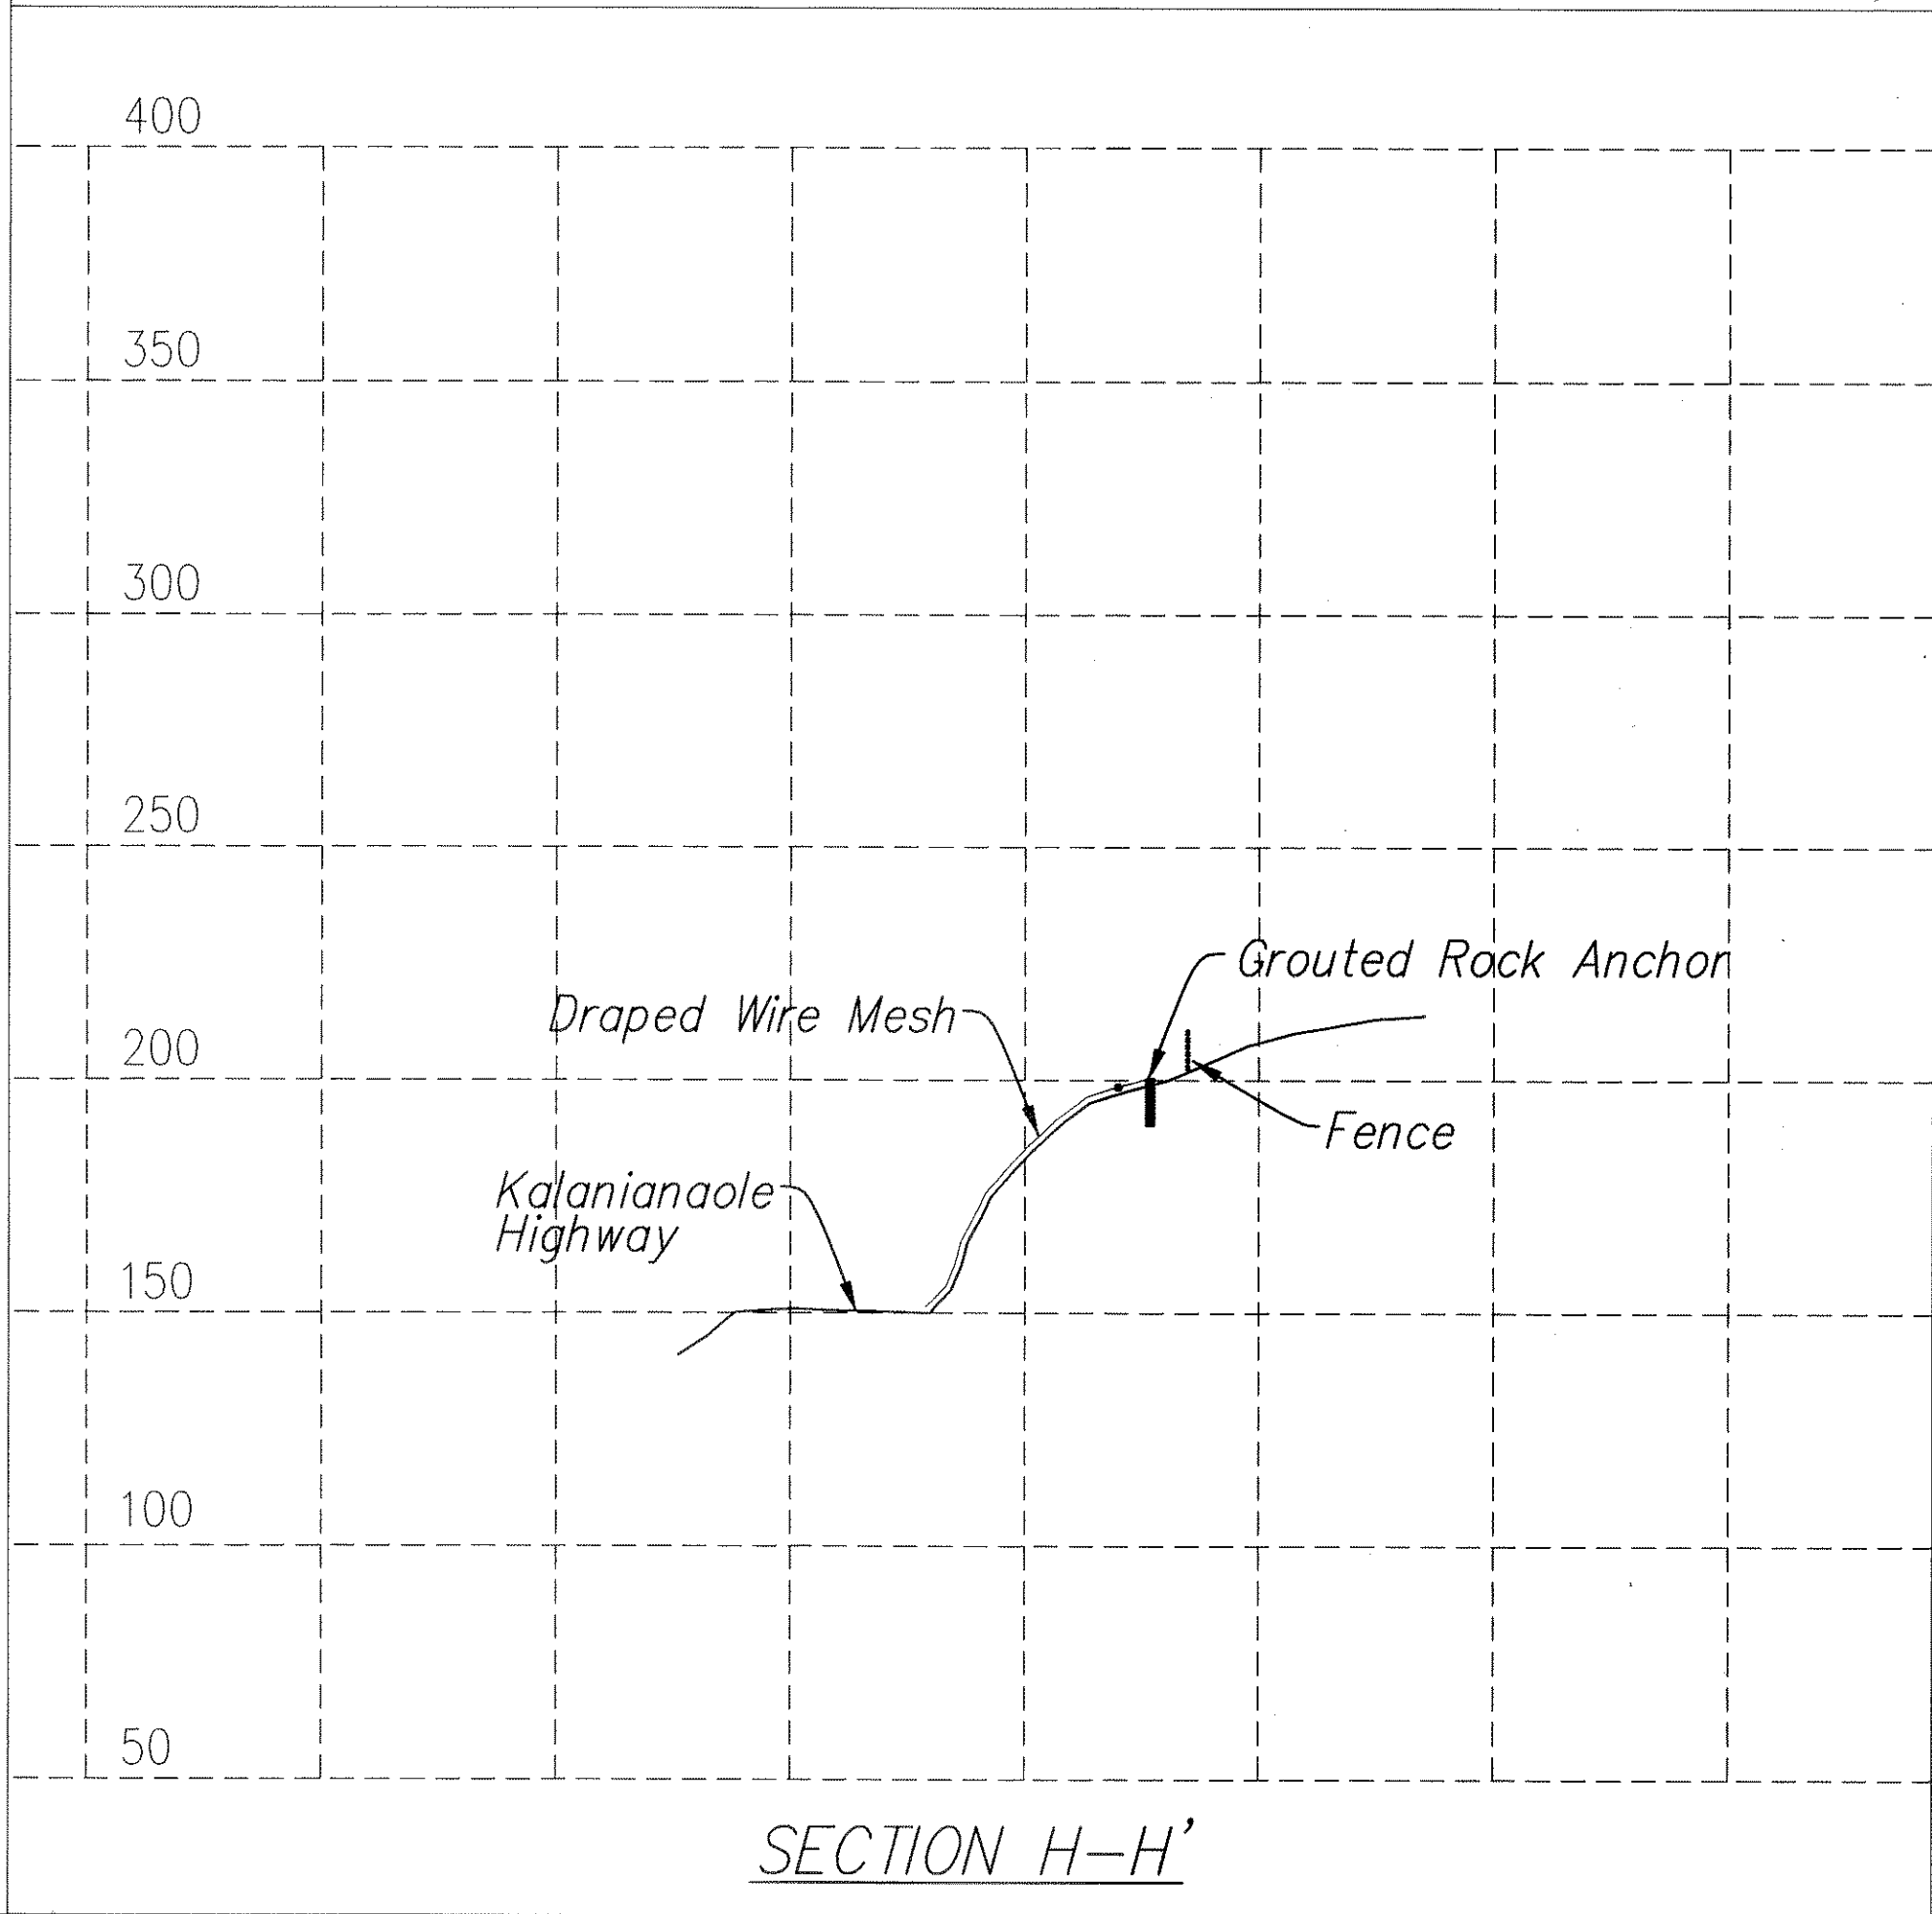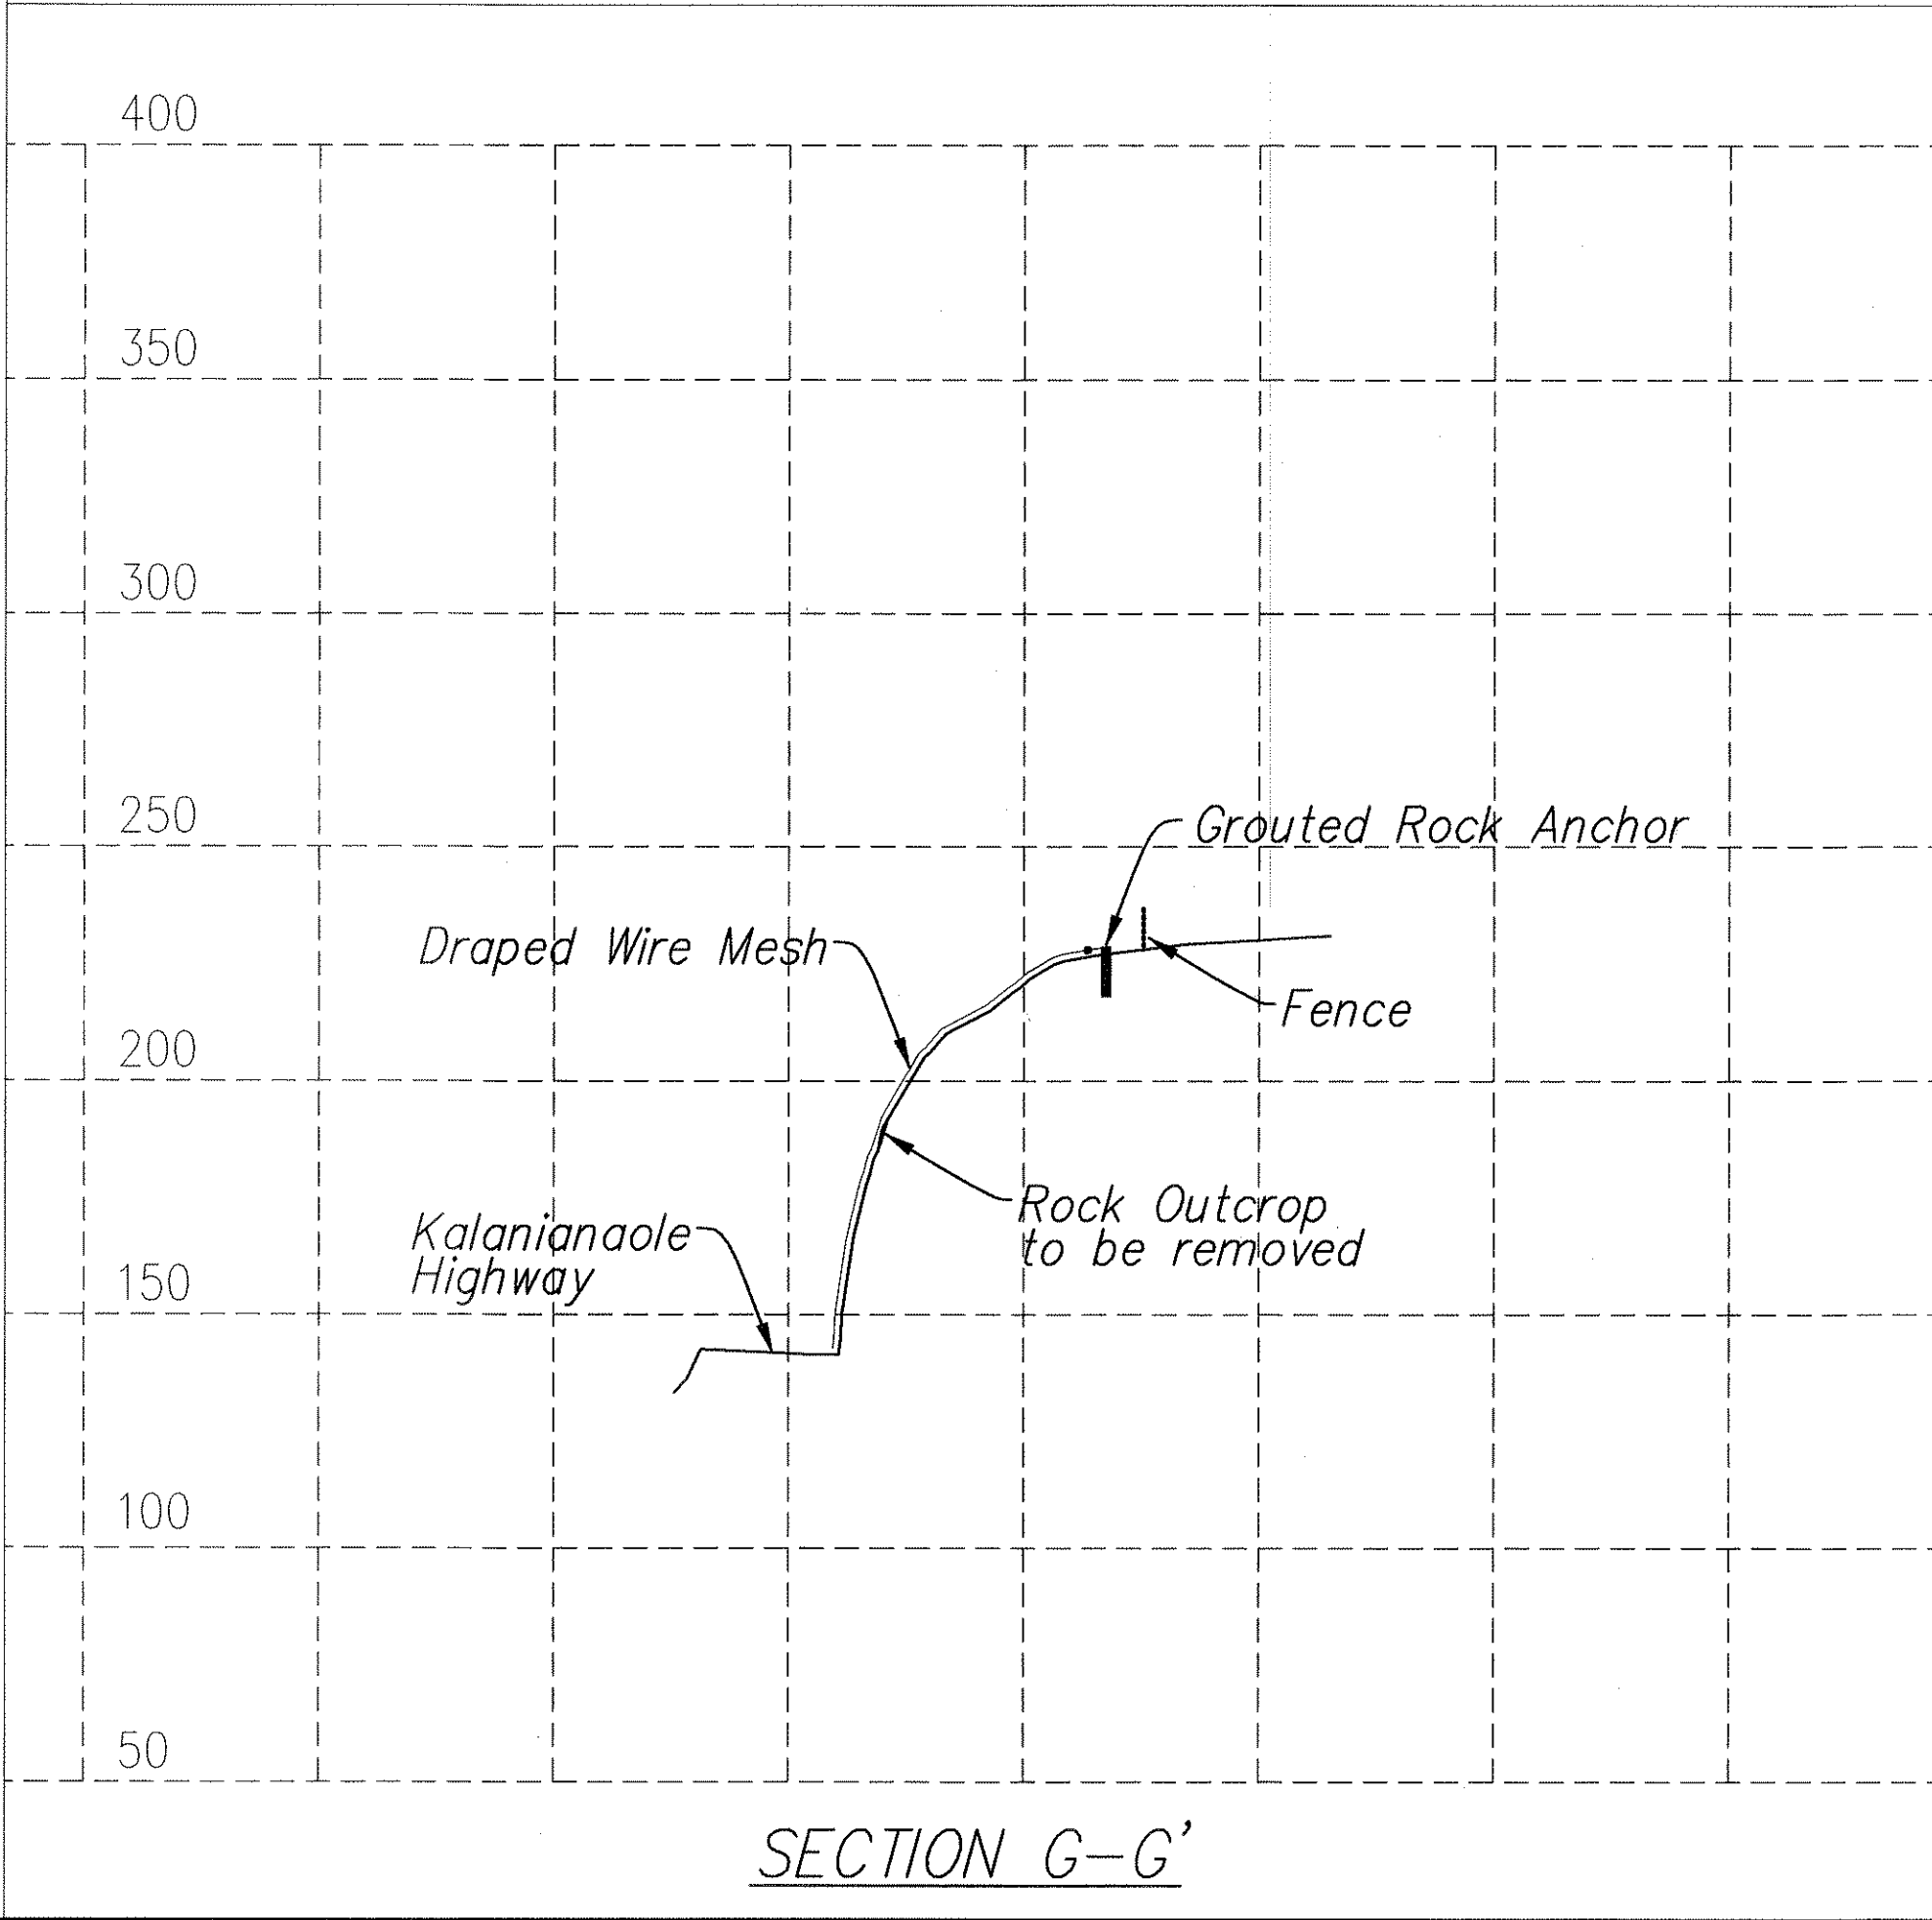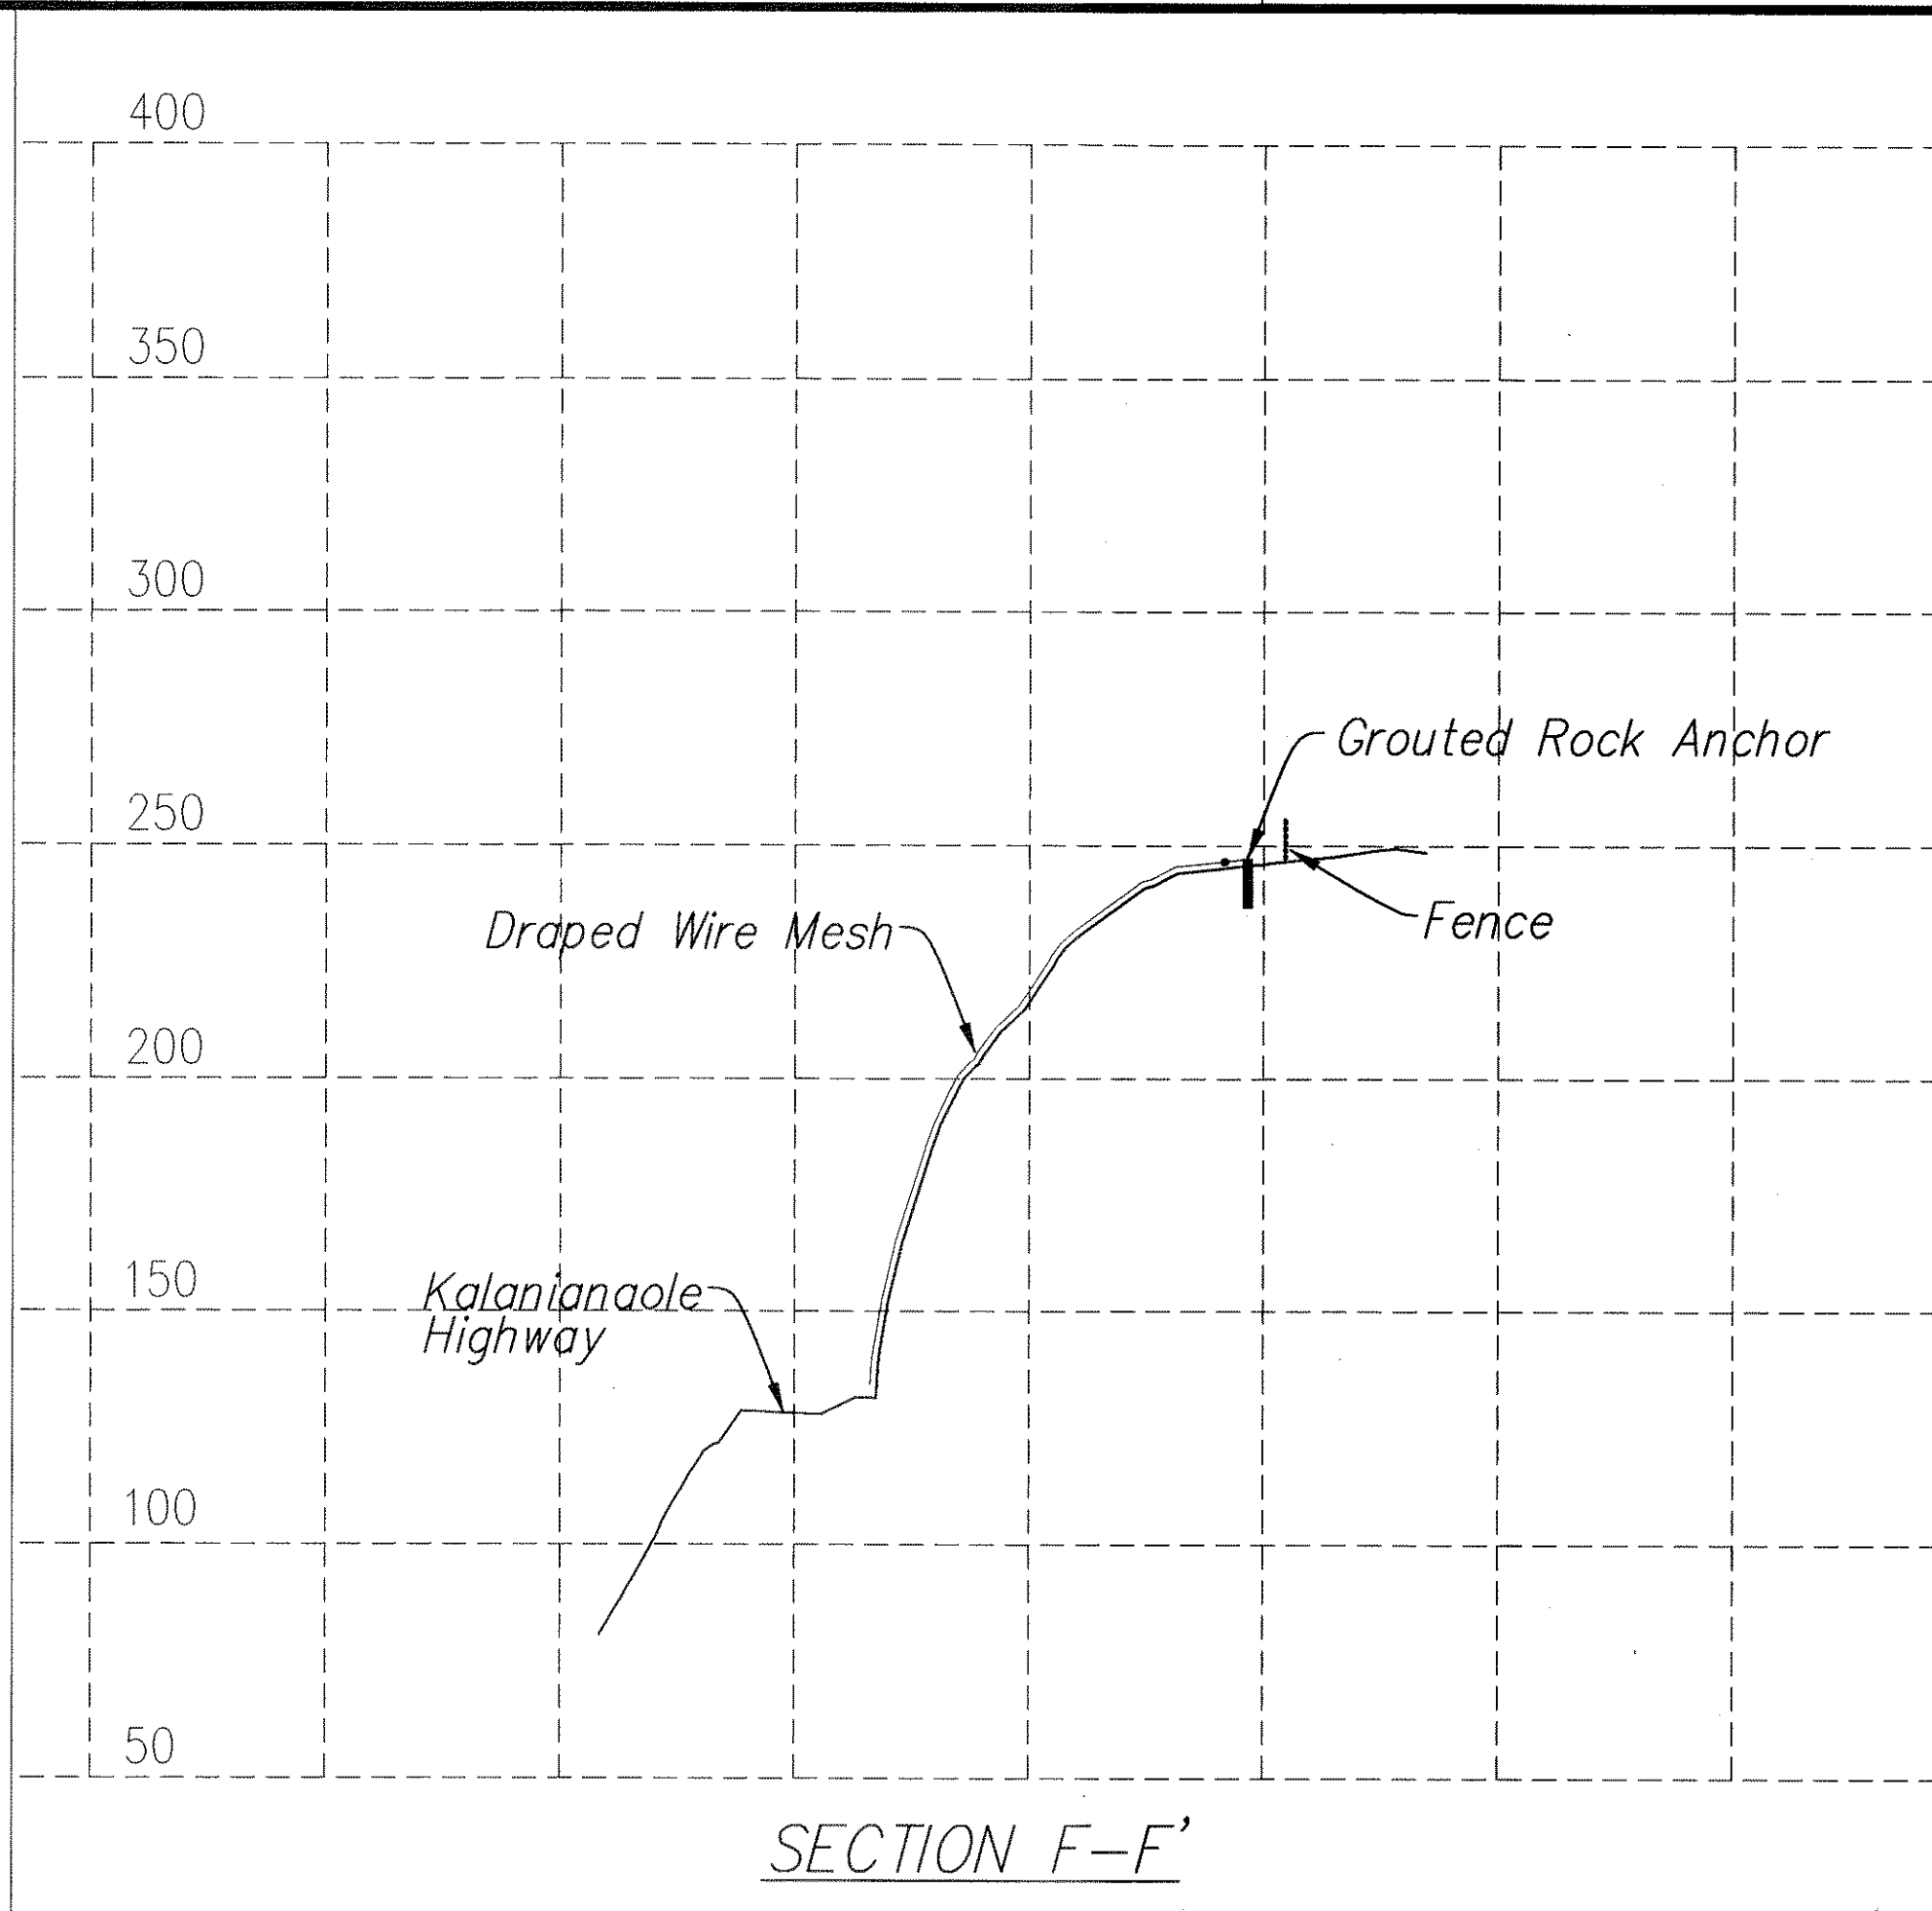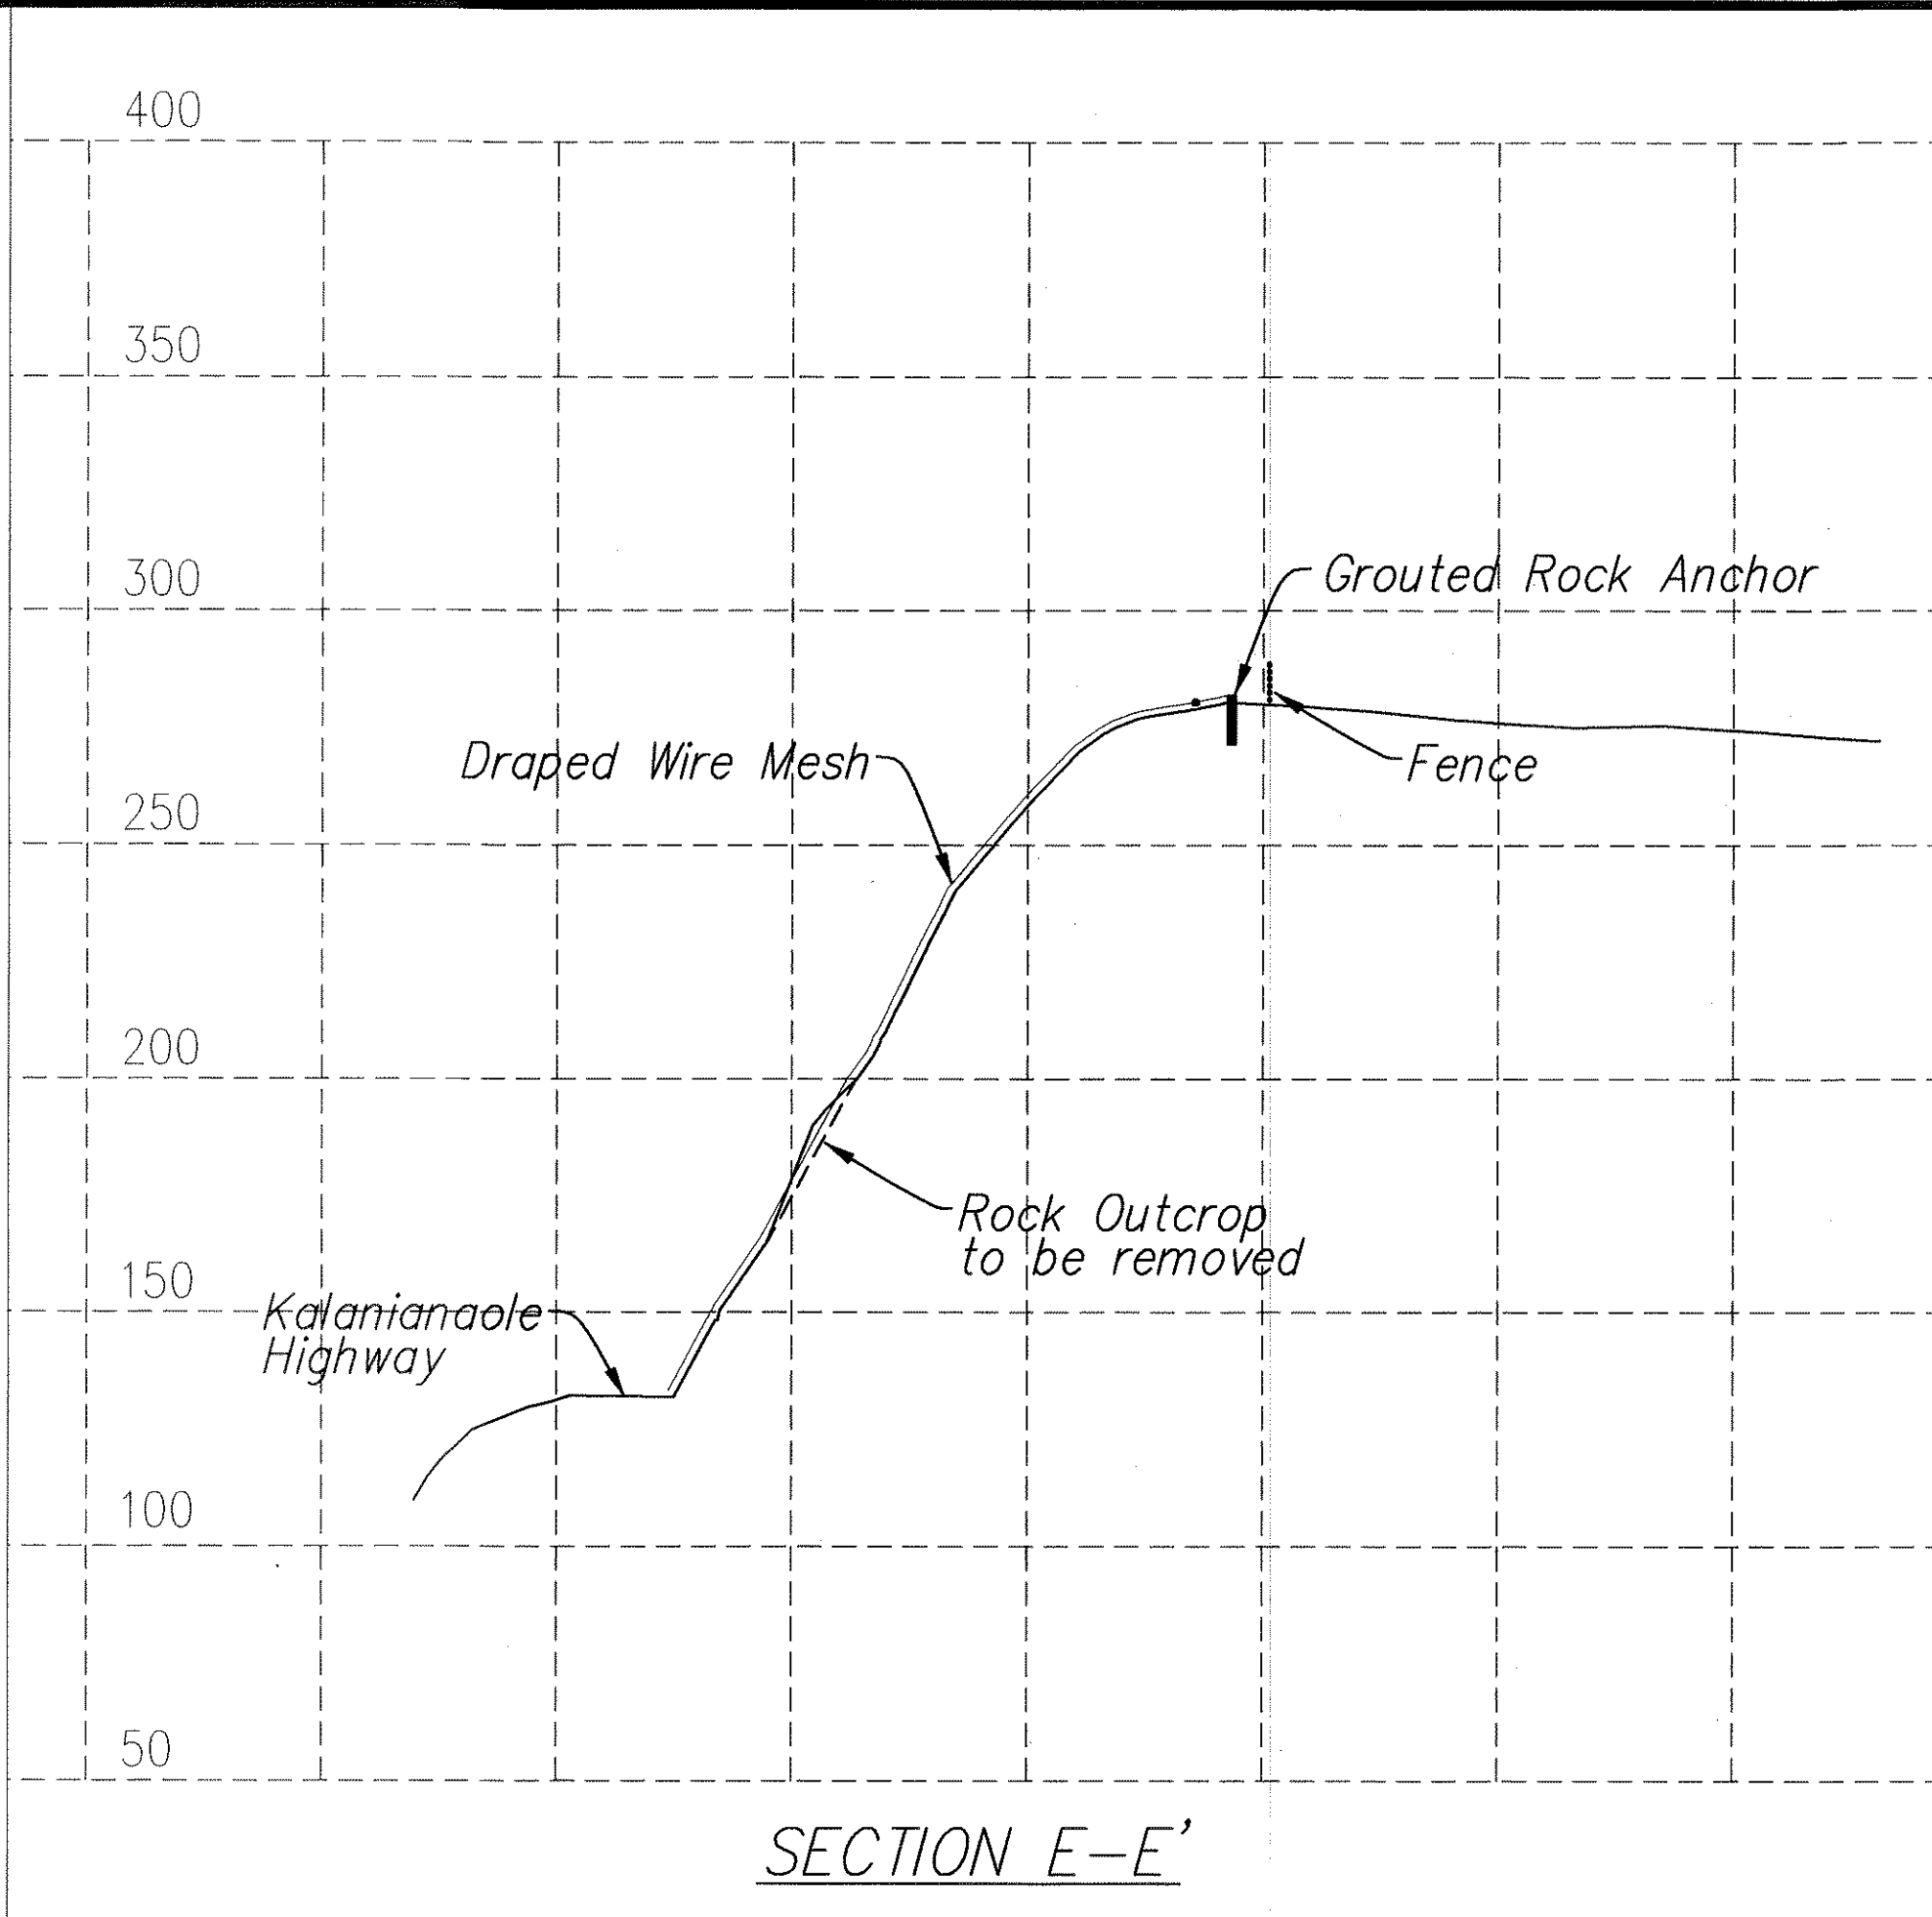

ORIGINAL PLAN	SURVEY PLOTTED BY	DATE
NOTE BOOK	DRAWN BY	
No.	DESIGNED BY	
	QUANTITIES BY	
	CHECKED BY	

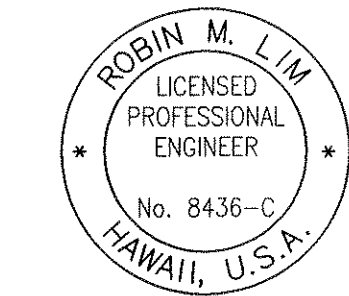

THIS WORK WAS PREPARED BY
ME OR UNDER MY SUPERVISION
Robin M. Lim
GEOLABS, INC.

STATE OF HAWAII
DEPARTMENT OF TRANSPORTATION
HIGHWAYS DIVISION

CROSS SECTIONS

Kalanianaʻole Highway
Rock Scaling at Makapuu
Project No. 72B-02-02

Scale: 1" = 40'
Date: April 2002
SHEET No. 6-9 OF 9 SHEETS