

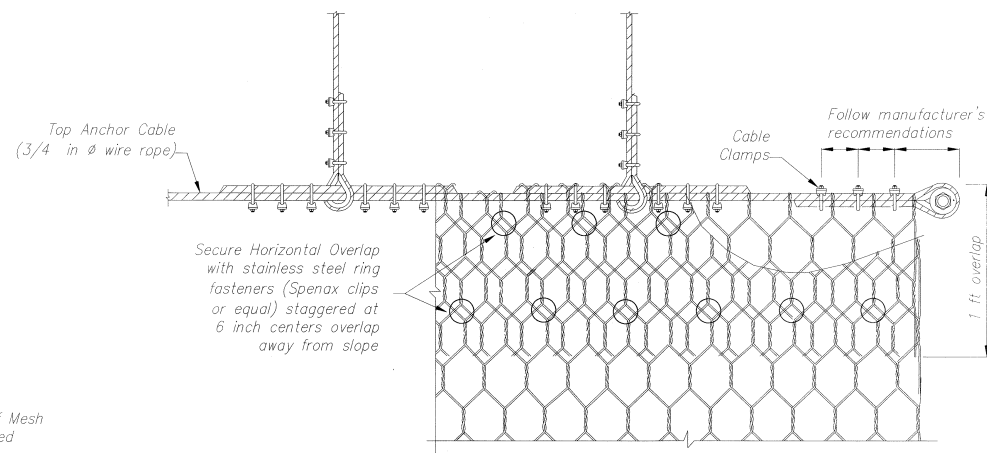


FED. ROAD DIST. NO.	STATE	PROJ. NO.	FISCAL YEAR	SHEET NO.	TOTAL SHEETS
HAWAII	HAW.	72B-02-02	2002	14	23

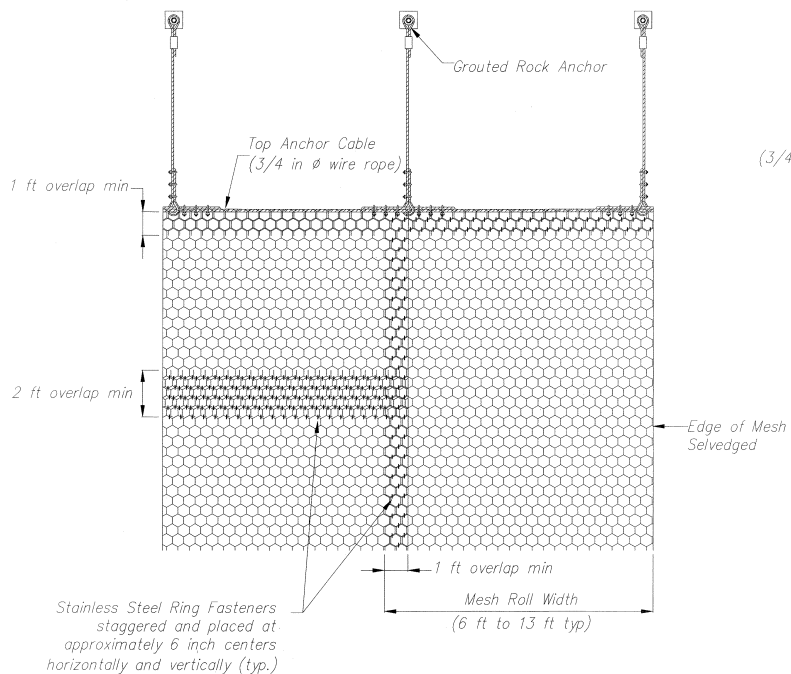

TOP ANCHOR CABLE DETAIL
and Horizontal Top Overlap

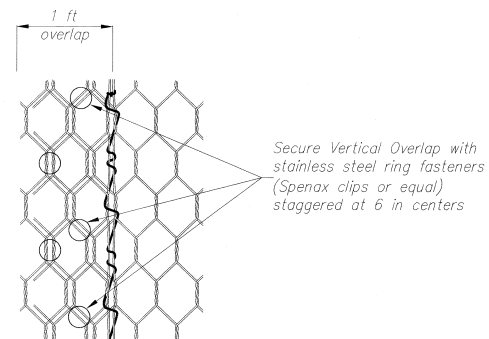

TYPICAL OVERLAP DETAIL
at Vertical Seams

DESIGNED BY	DATE
DRAWN BY	
CHECKED BY	
IN CHARGE	
APPROVED BY	
REVISIONS	
1	
2	
3	
4	
5	
6	
7	
8	
9	
10	



THIS WORK WAS PREPARED BY
ME OR UNDER MY SUPERVISION
Robin M. Lim
GEOLABS, INC.

STATE OF HAWAII
DEPARTMENT OF TRANSPORTATION
HIGHWAYS DIVISION

WIRE MESH DETAILS

*Kalanianaʻaʻole Highway
Rock Scaling at Makapuu
Project No. 72B-02-02*

Scale: NTS

Date: April 2002

SHEET No. 6-6 OF 9 SHEETS