
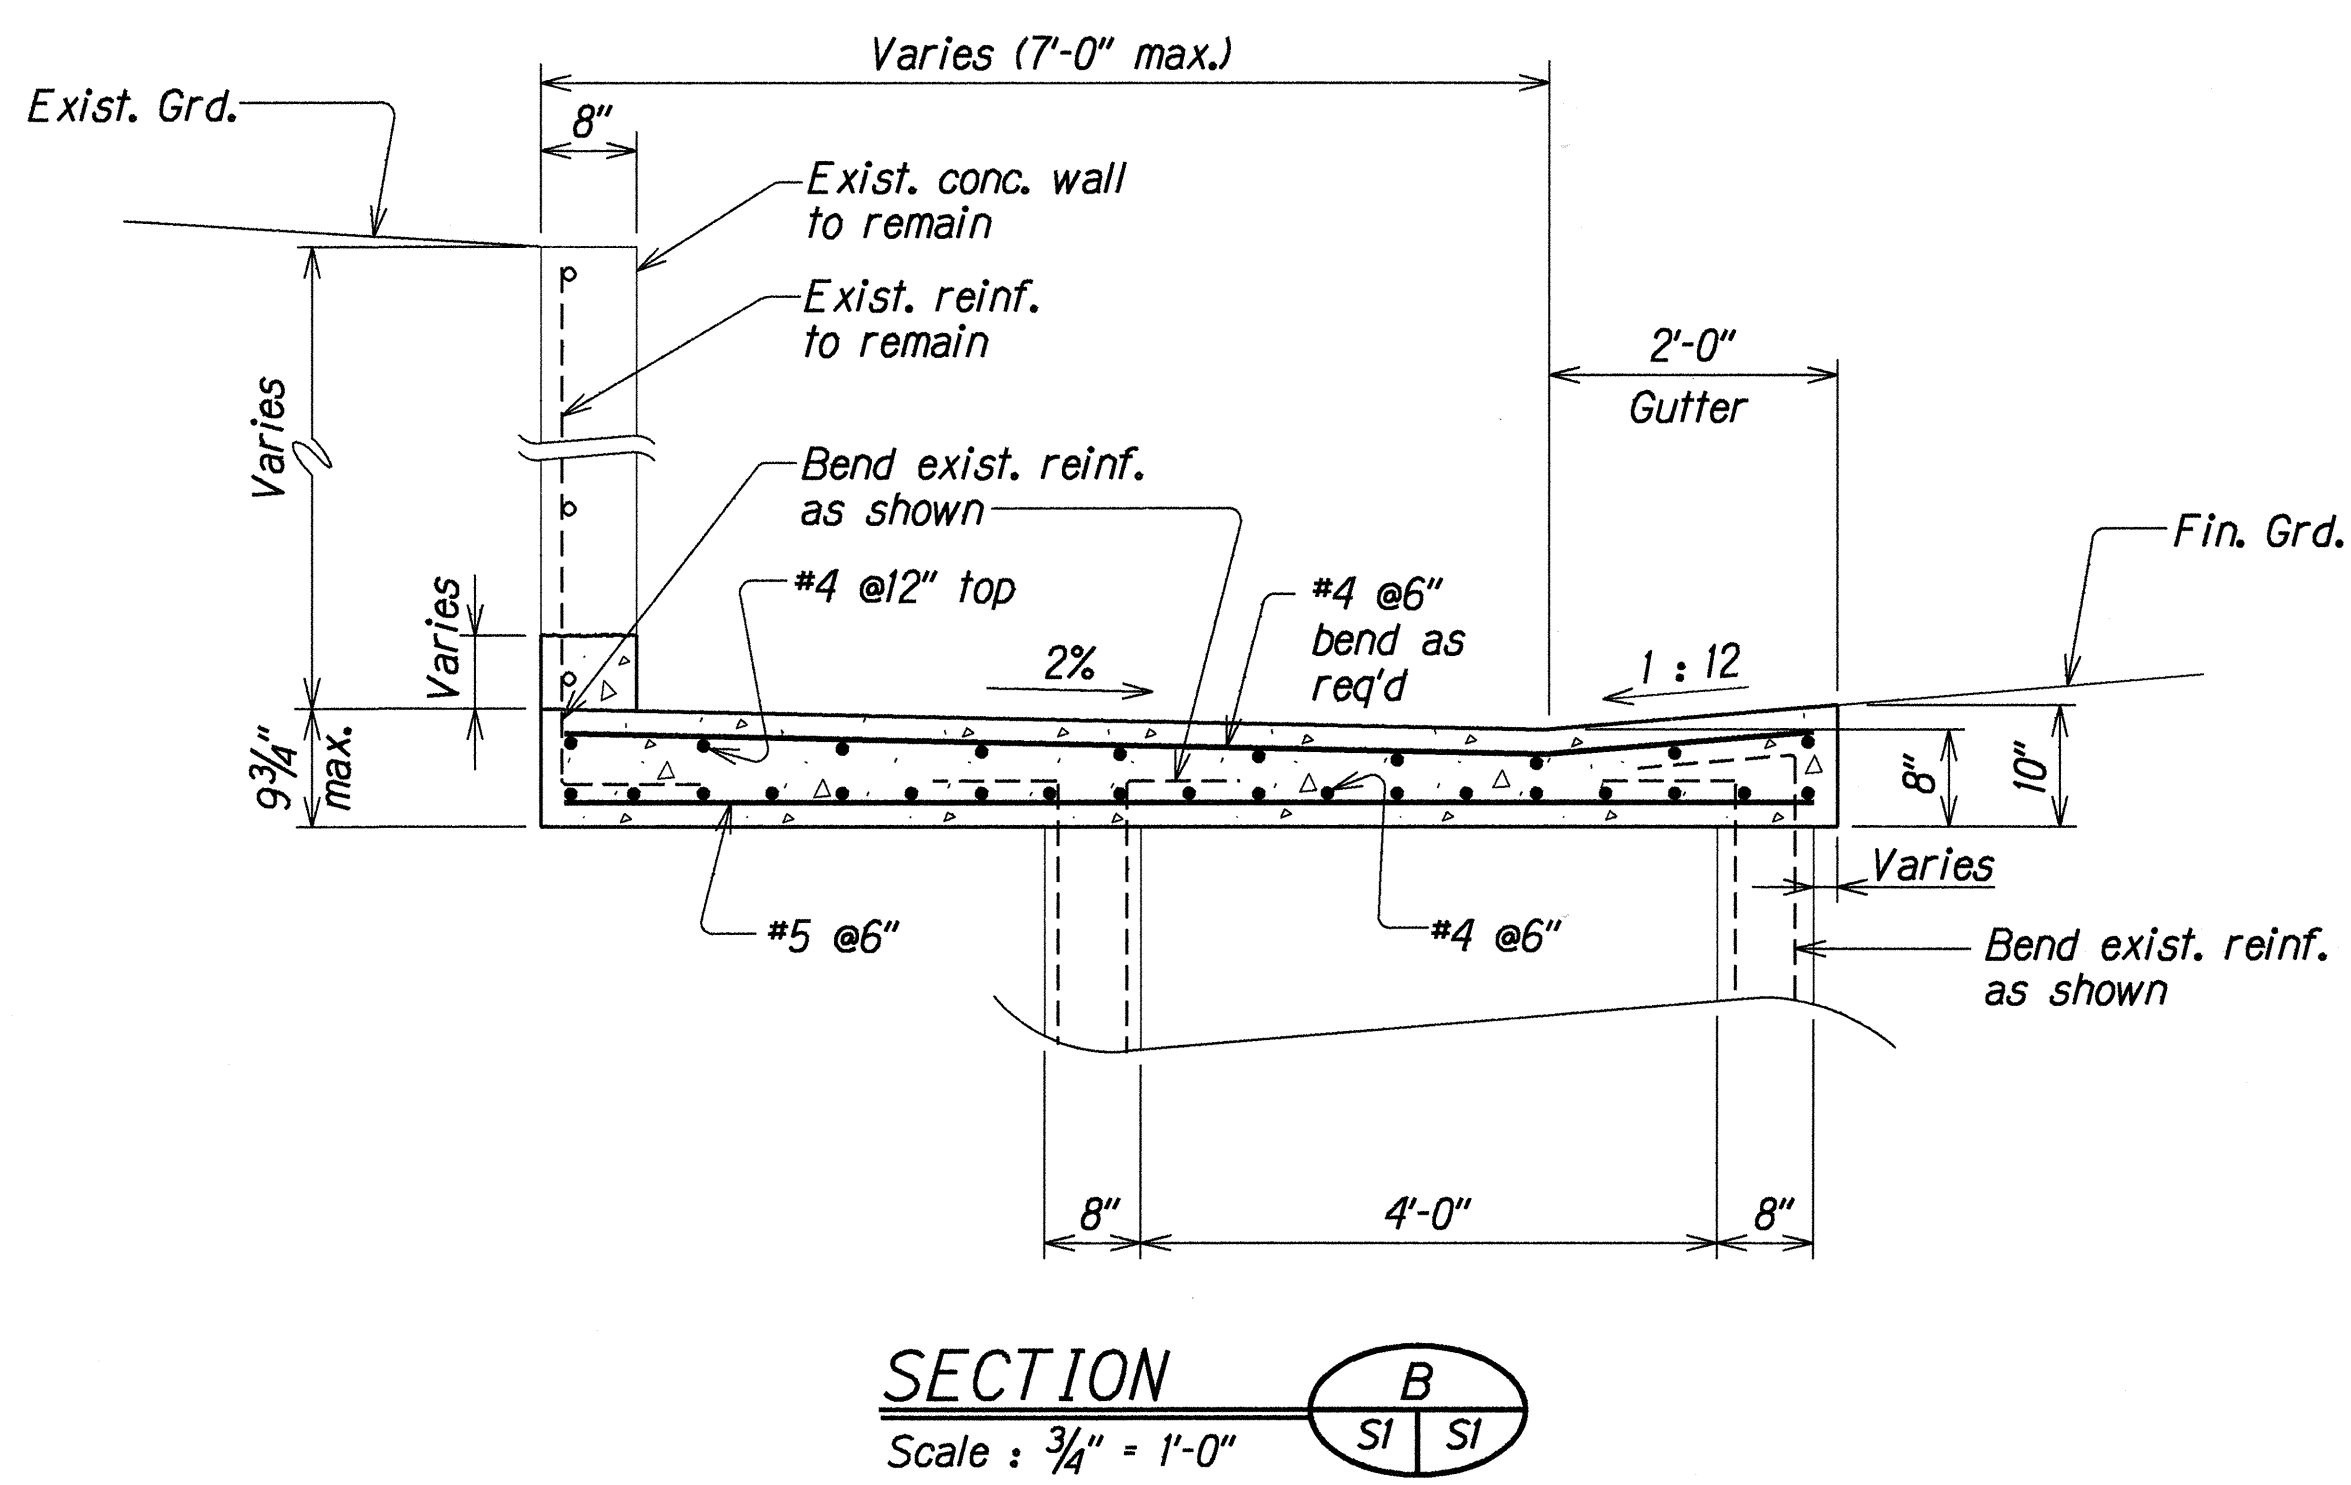
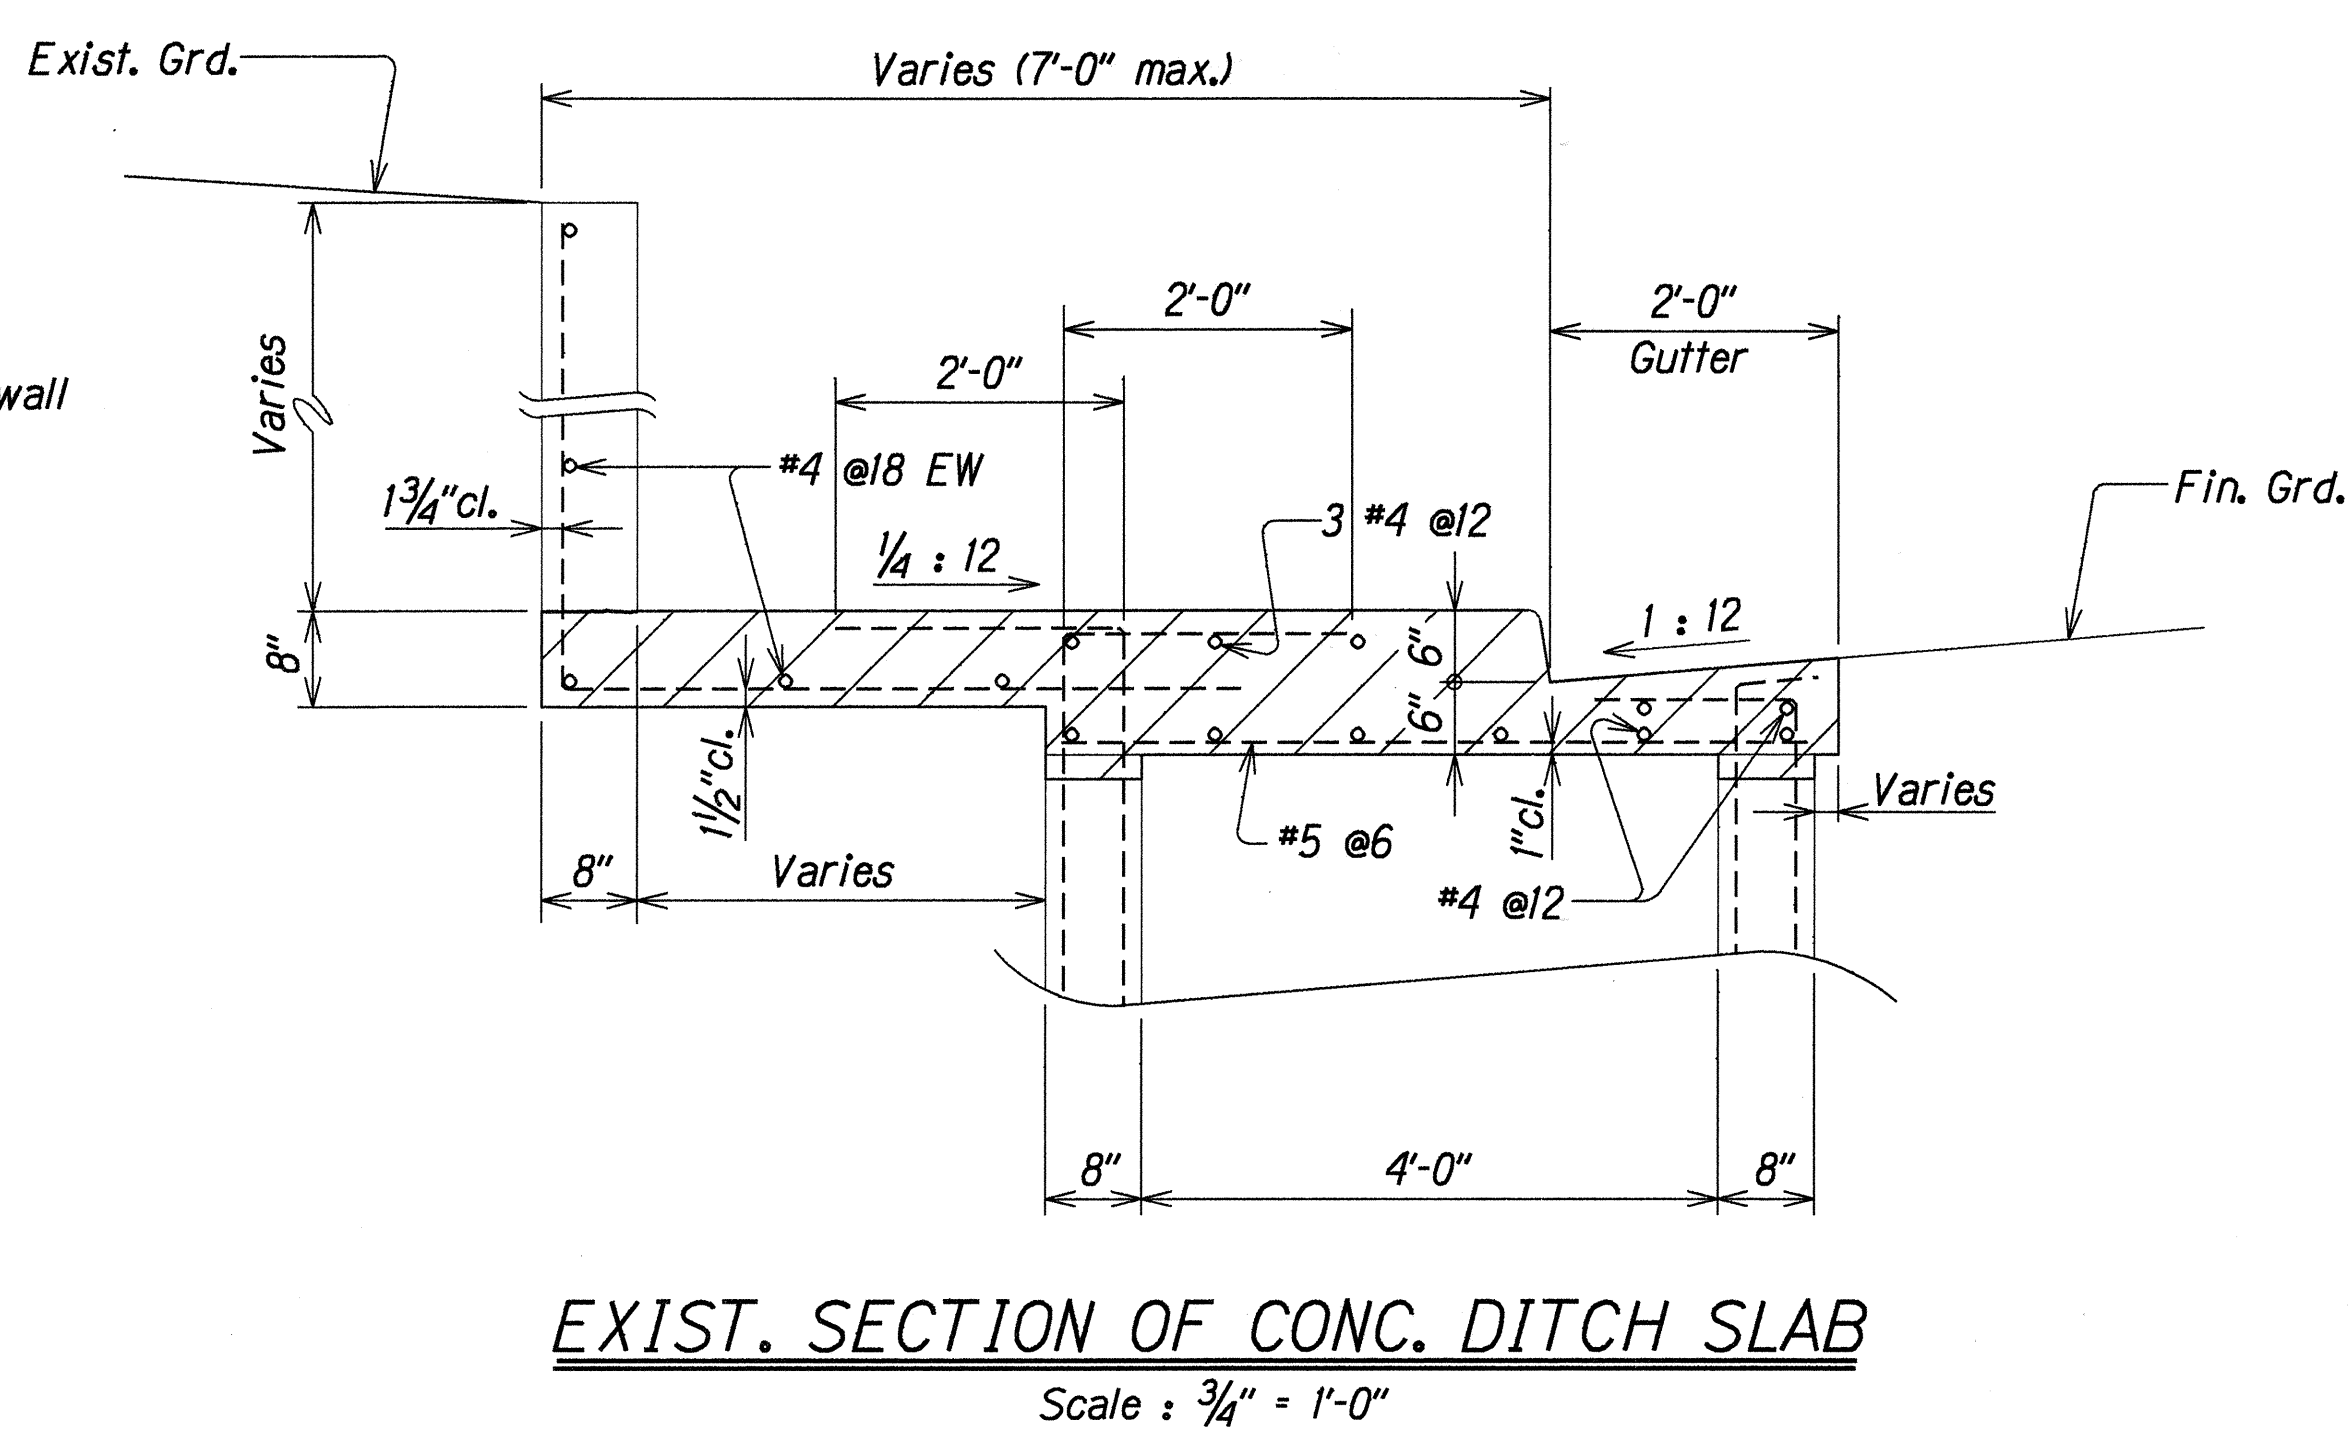
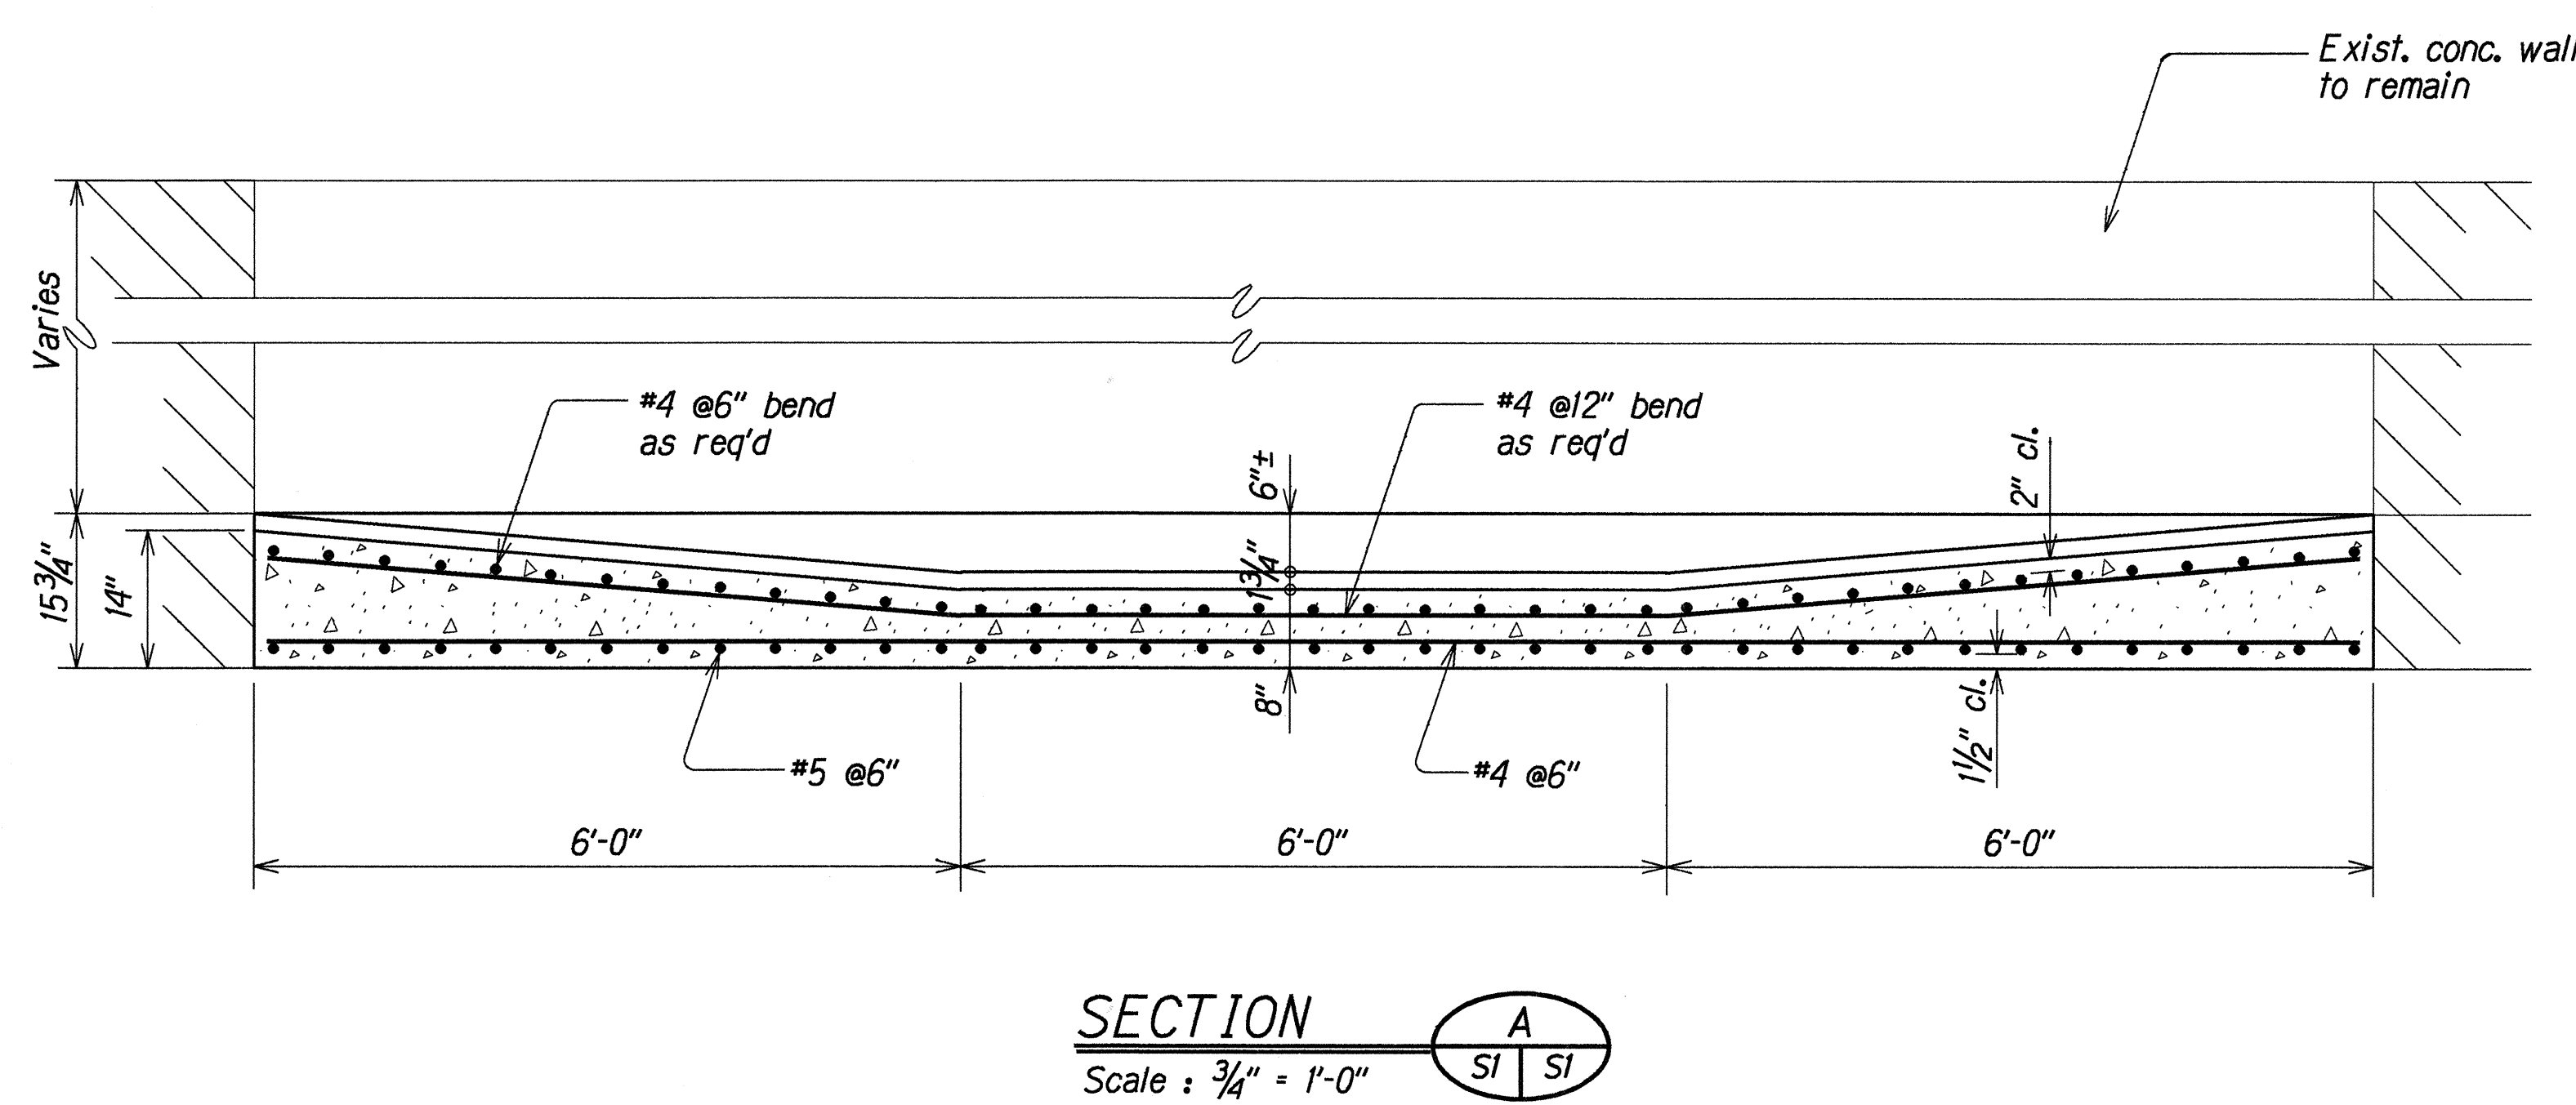


FED. ROAD DIST. NO.	STATE	PROJ. NO.	FISCAL YEAR	SHEET NO.	TOTAL SHEETS
HAWAII	HAW.	NH-072-1(47)	2000	37	89

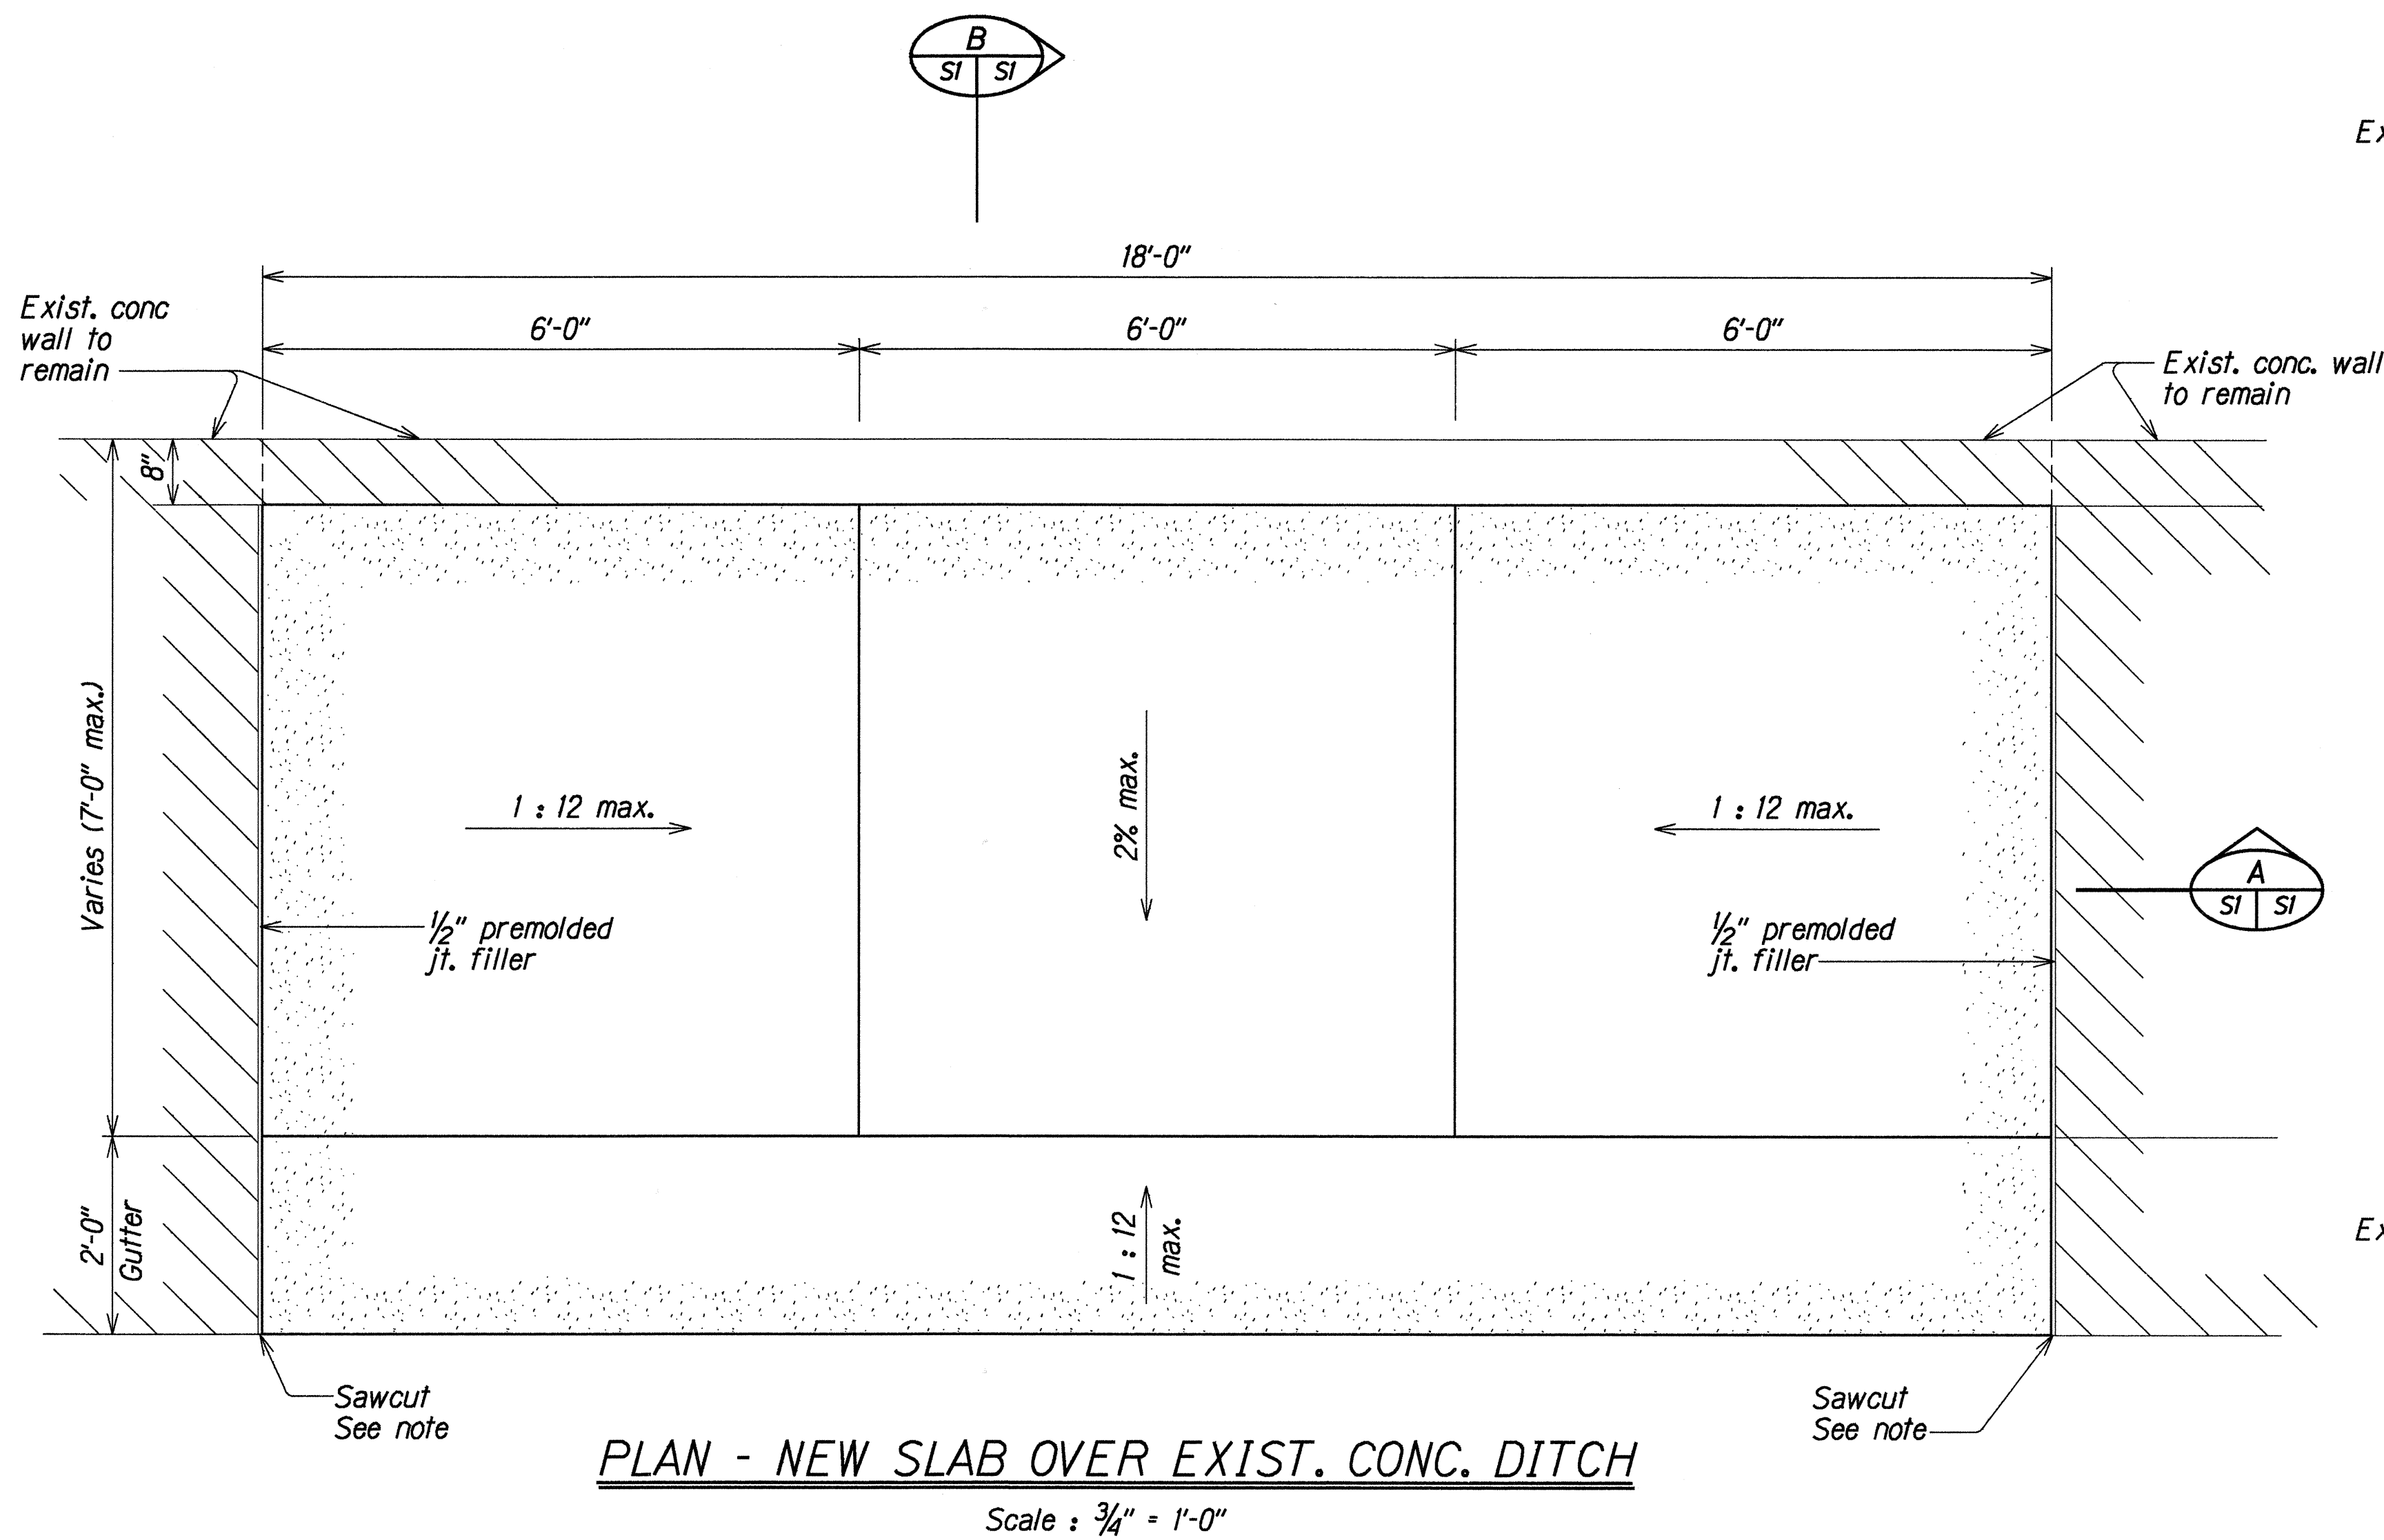

- Note :**
- Dashed area shown thus to be removed and all reinf. to be bent or incorporated into new work
 - At wall sawcut to a min. depth of 1" prior to demolition. Do not cut existing rebar.
 - For surface finish or curb ramp, see Traffic details.

SURVEY PLOTTED BY	DATE	May 1997
DRAWN BY	XXX	May 1997
NOTE BOOK	XXX	May 1997
QUANTITIES BY	XXX	May 1997
CHECKED BY	XXX	May 1997
APPROVED BY	XXX	May 1997

STATE OF HAWAII
DEPARTMENT OF TRANSPORTATION
HIGHWAYS DIVISION

**NEW CURB RAMP AND
EXISTING CONCRETE CULVERT**
KALANIANA'OLE HIGHWAY RESURFACING
Alaia Avenue to West Hing Drive
Project No. NH-072-1(47)

Scale: As Noted Date: May, 1999

SHEET No. 37 OF 1 SHEETS