


FED. ROAD DIST. NO.	STATE	FED. AID PROJ. NO.	FISCAL YEAR	SHEET NO.	TOTAL SHEETS
HAWAII	HAW.	NH-072-1(47)	2000	34	89

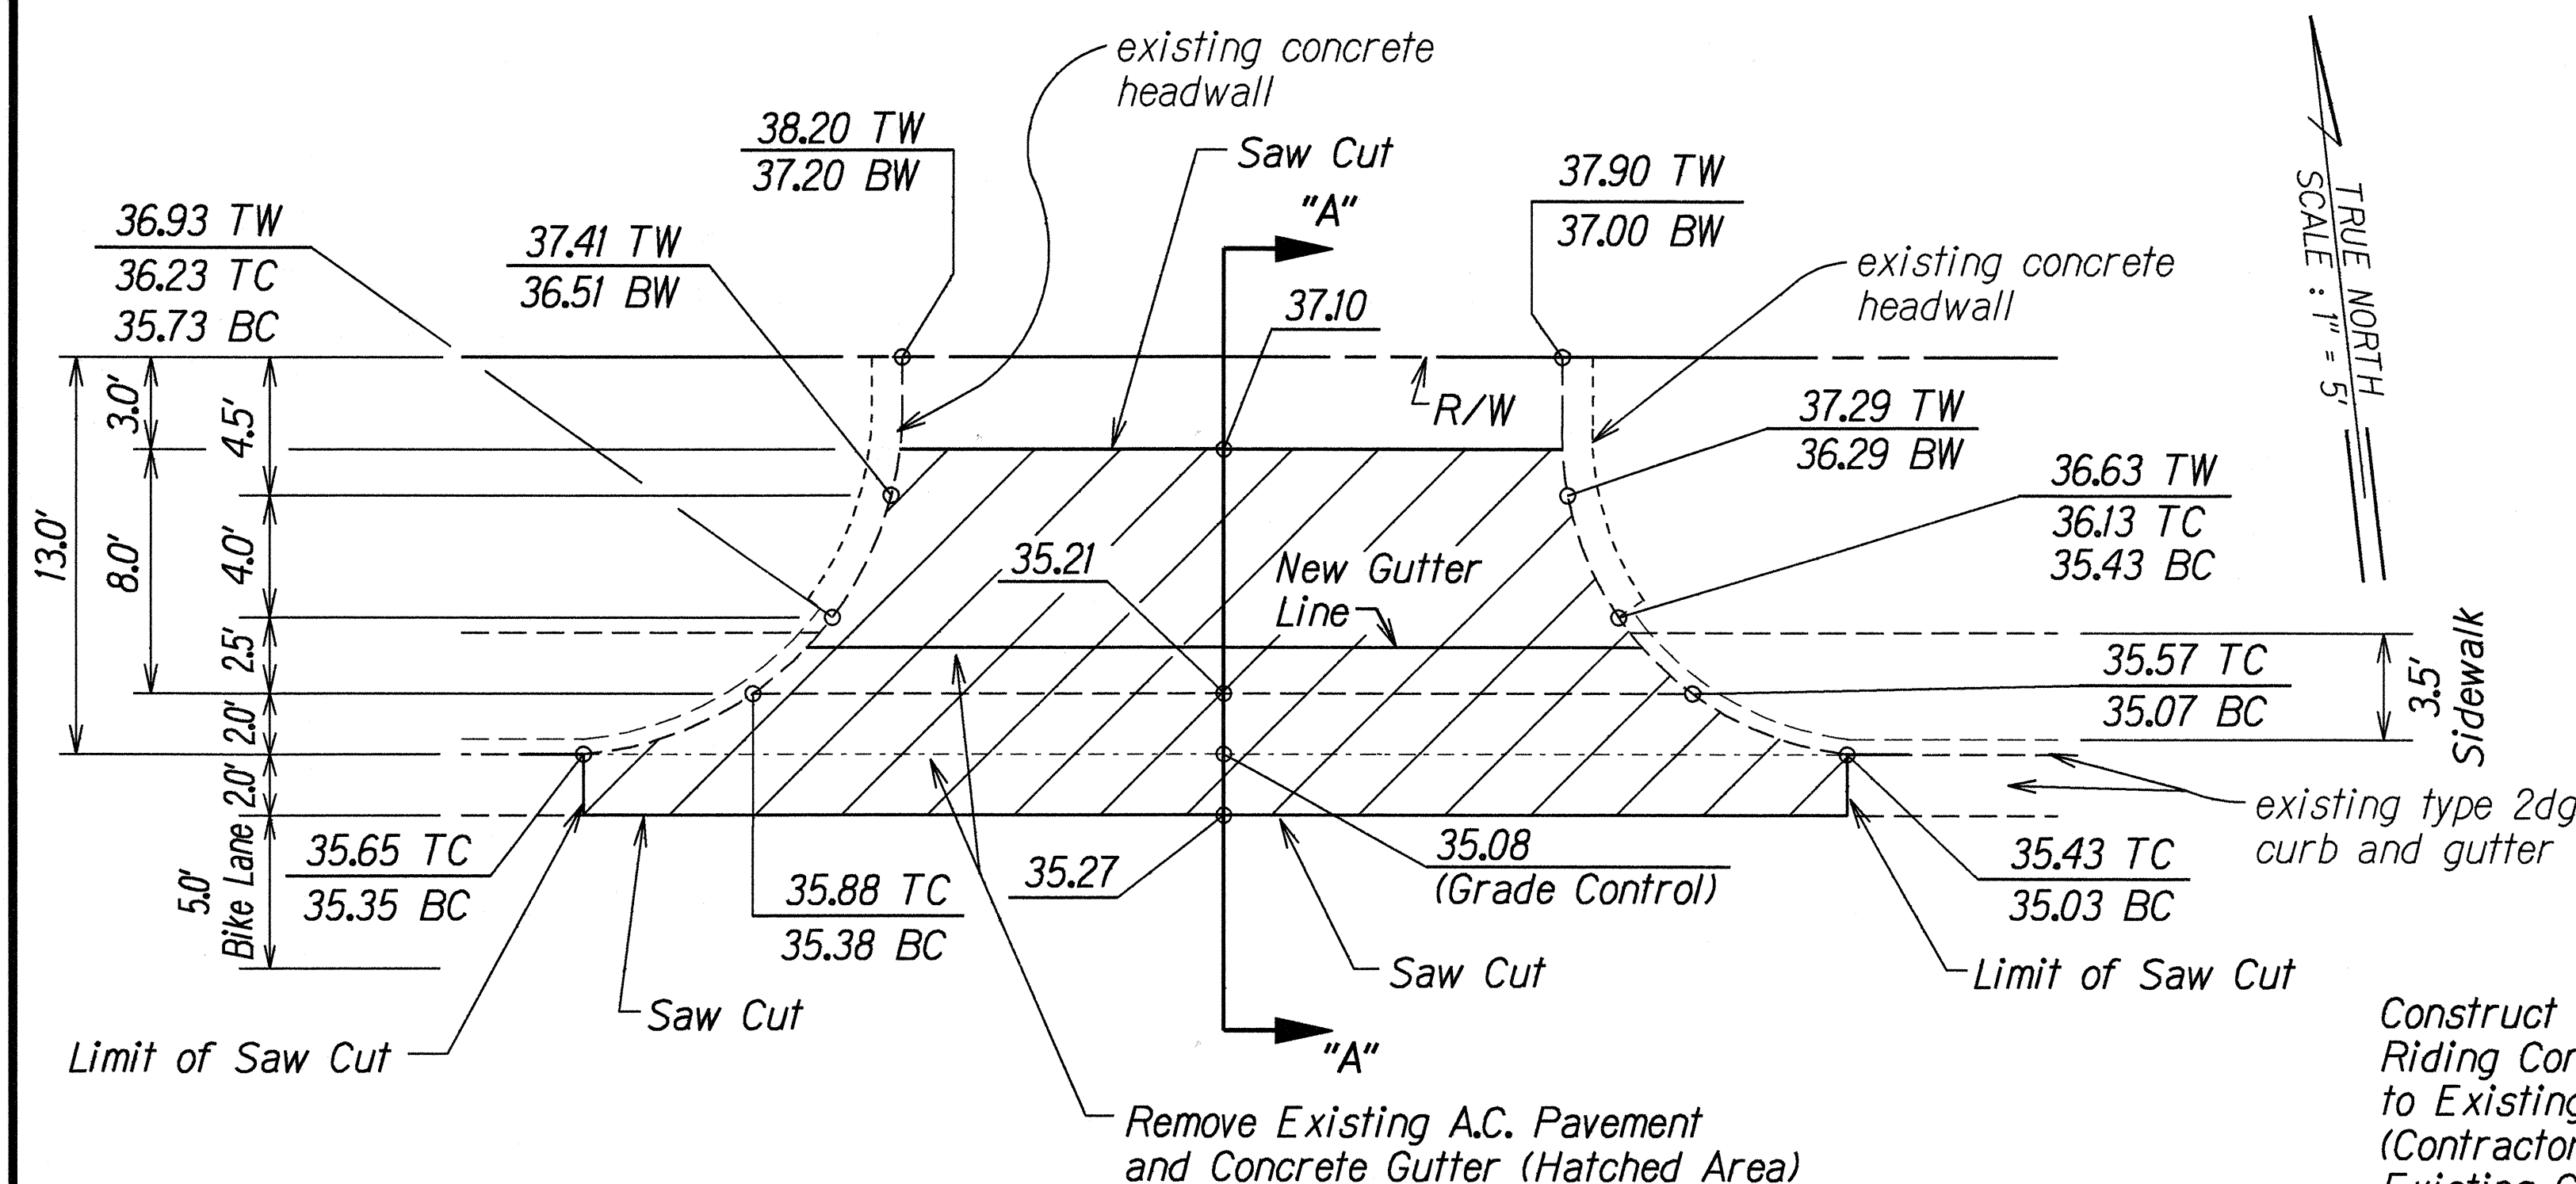


Note: Removal of existing gutter will be Considered Incidental to Item No. 609.8125 Cast-In-Place Gutter

PLAN


Scale: 1"=5'

Construct Smooth Riding Connection to Existing Driveway (Contractor to Verify Existing Grade)
Apply Tack Coat (This Item will be Considered Incidental to Pavement Mix No. V)

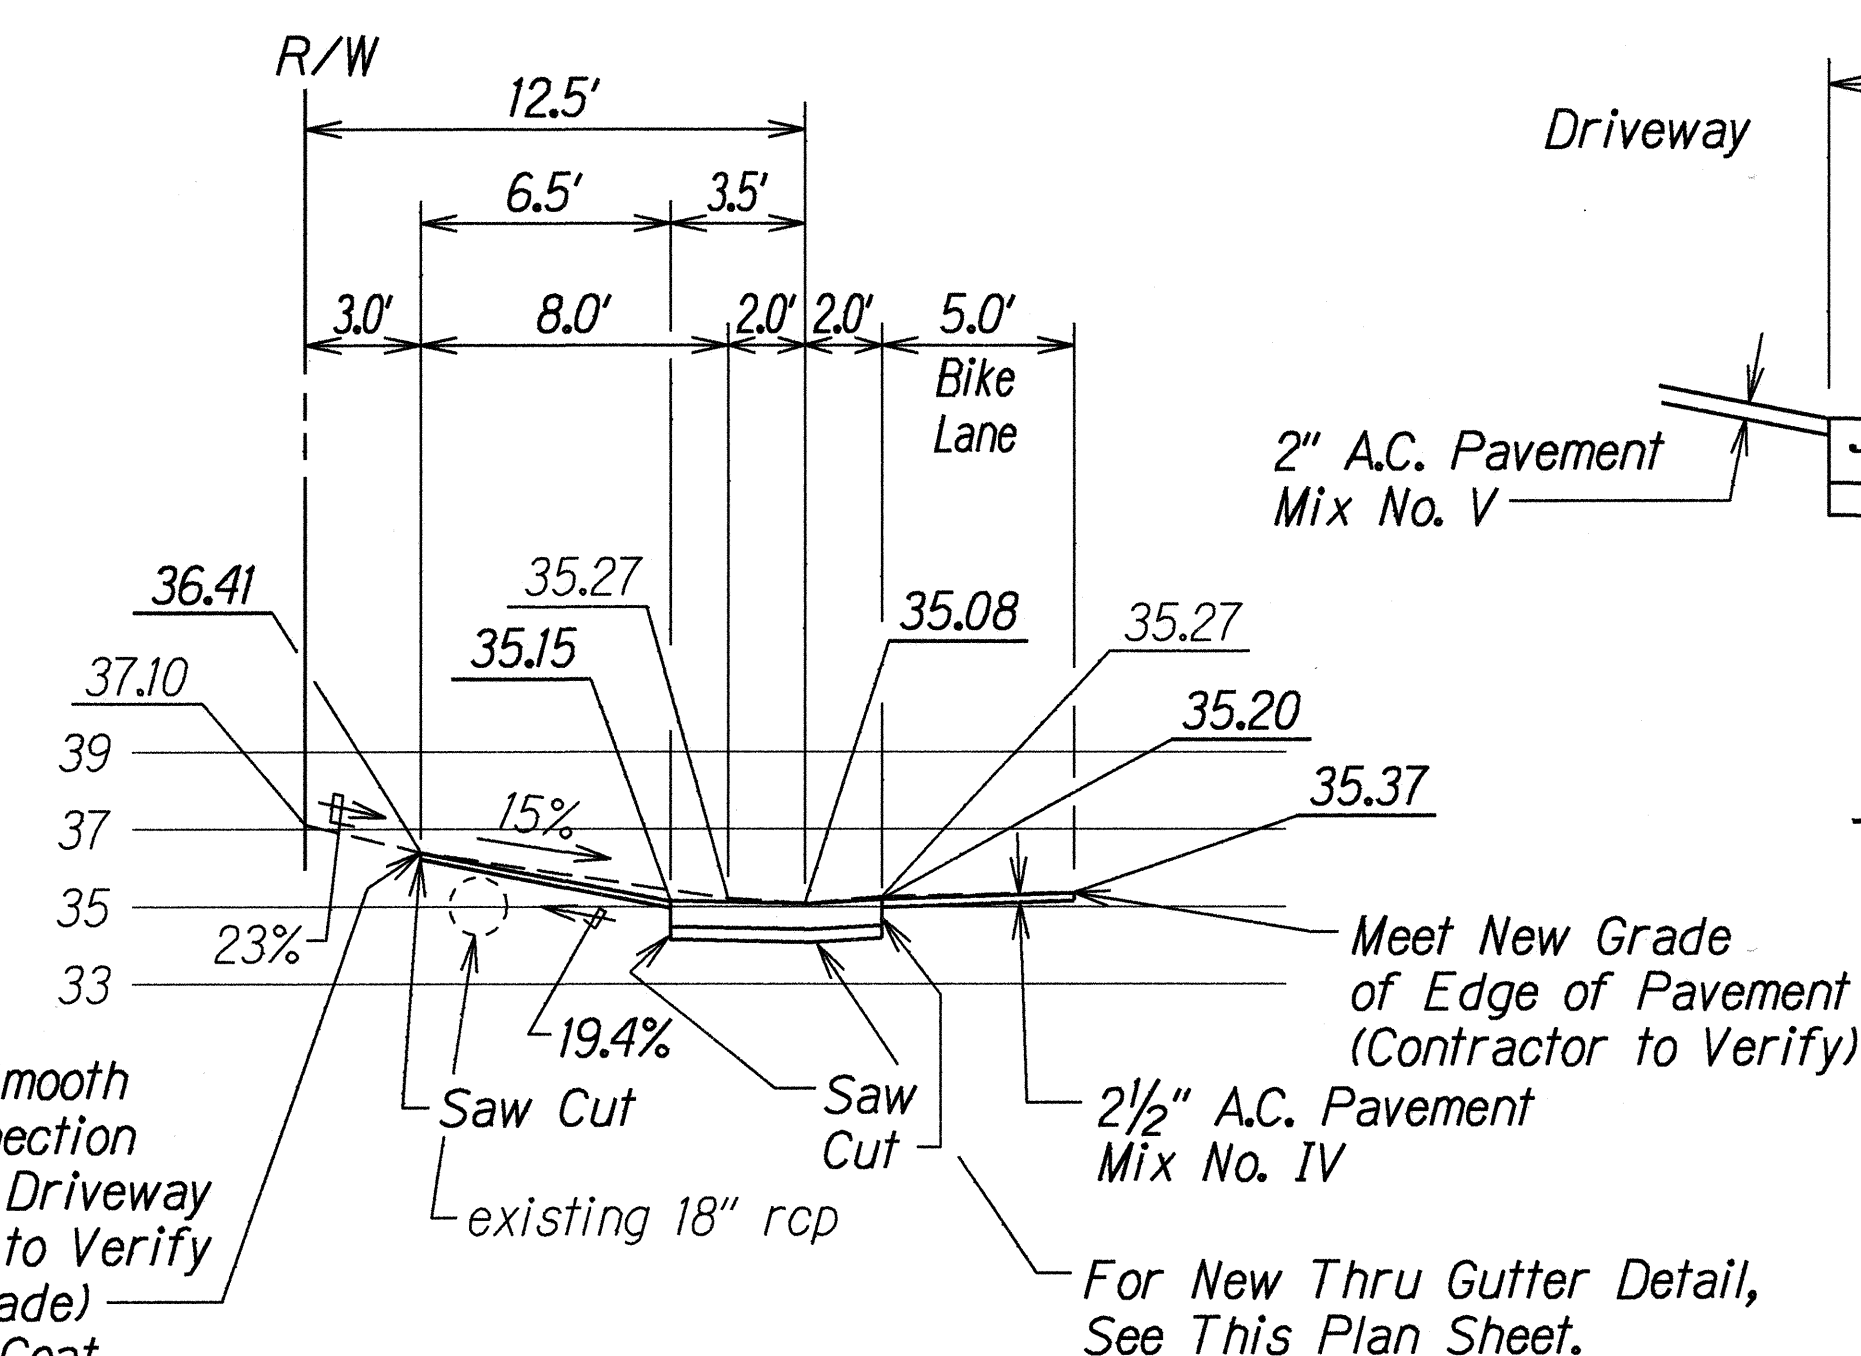

SECTION "A-A"


Scale: Horiz.: 1"=5'
Vert.: 1"=5'

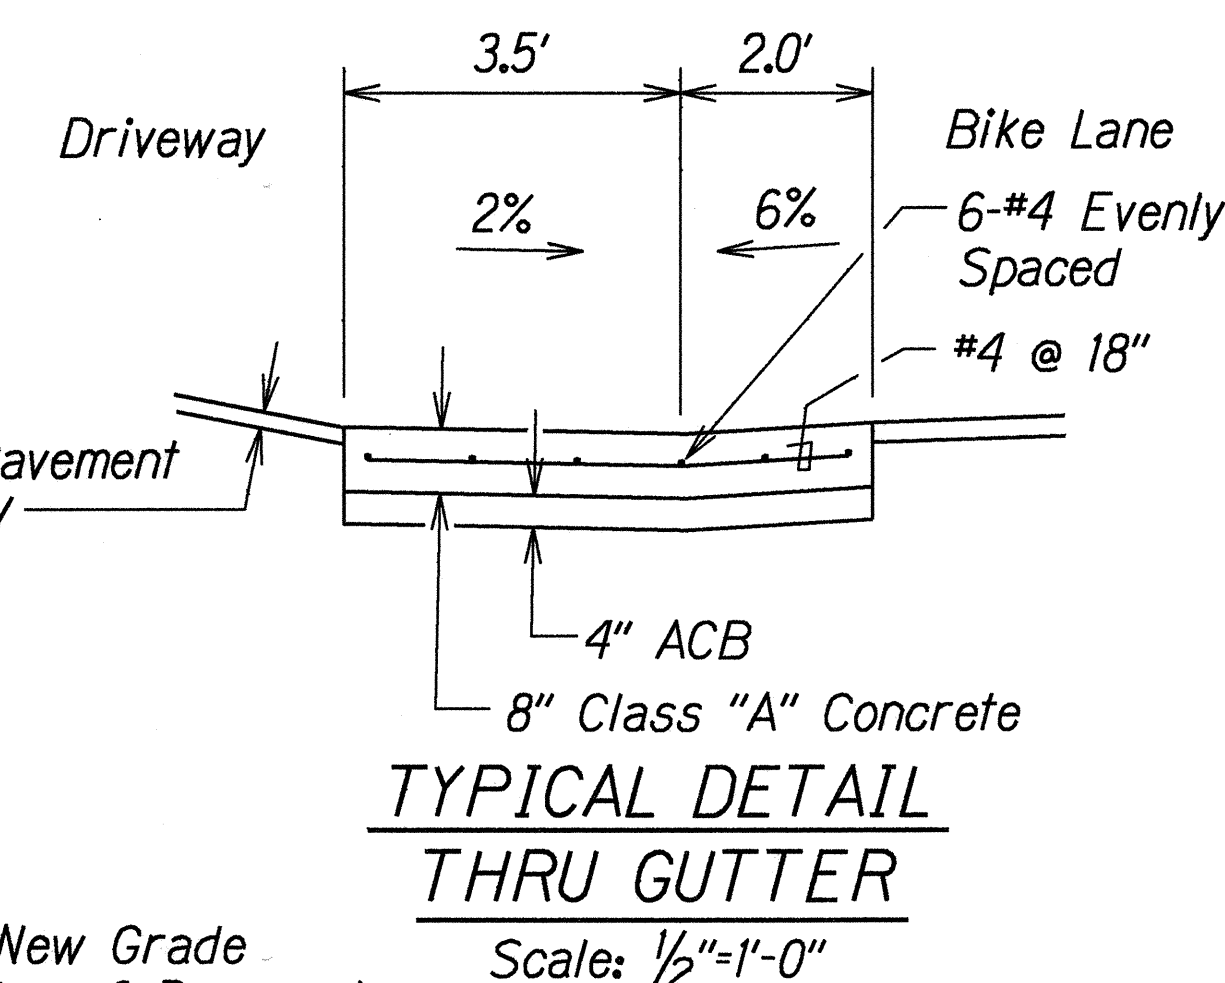

TYPICAL DETAIL
THRU GUTTER

Scale: 1/2"=1'-0"

DRIVEWAY ADJUSTMENTS AT STA. 3+80±, LT.

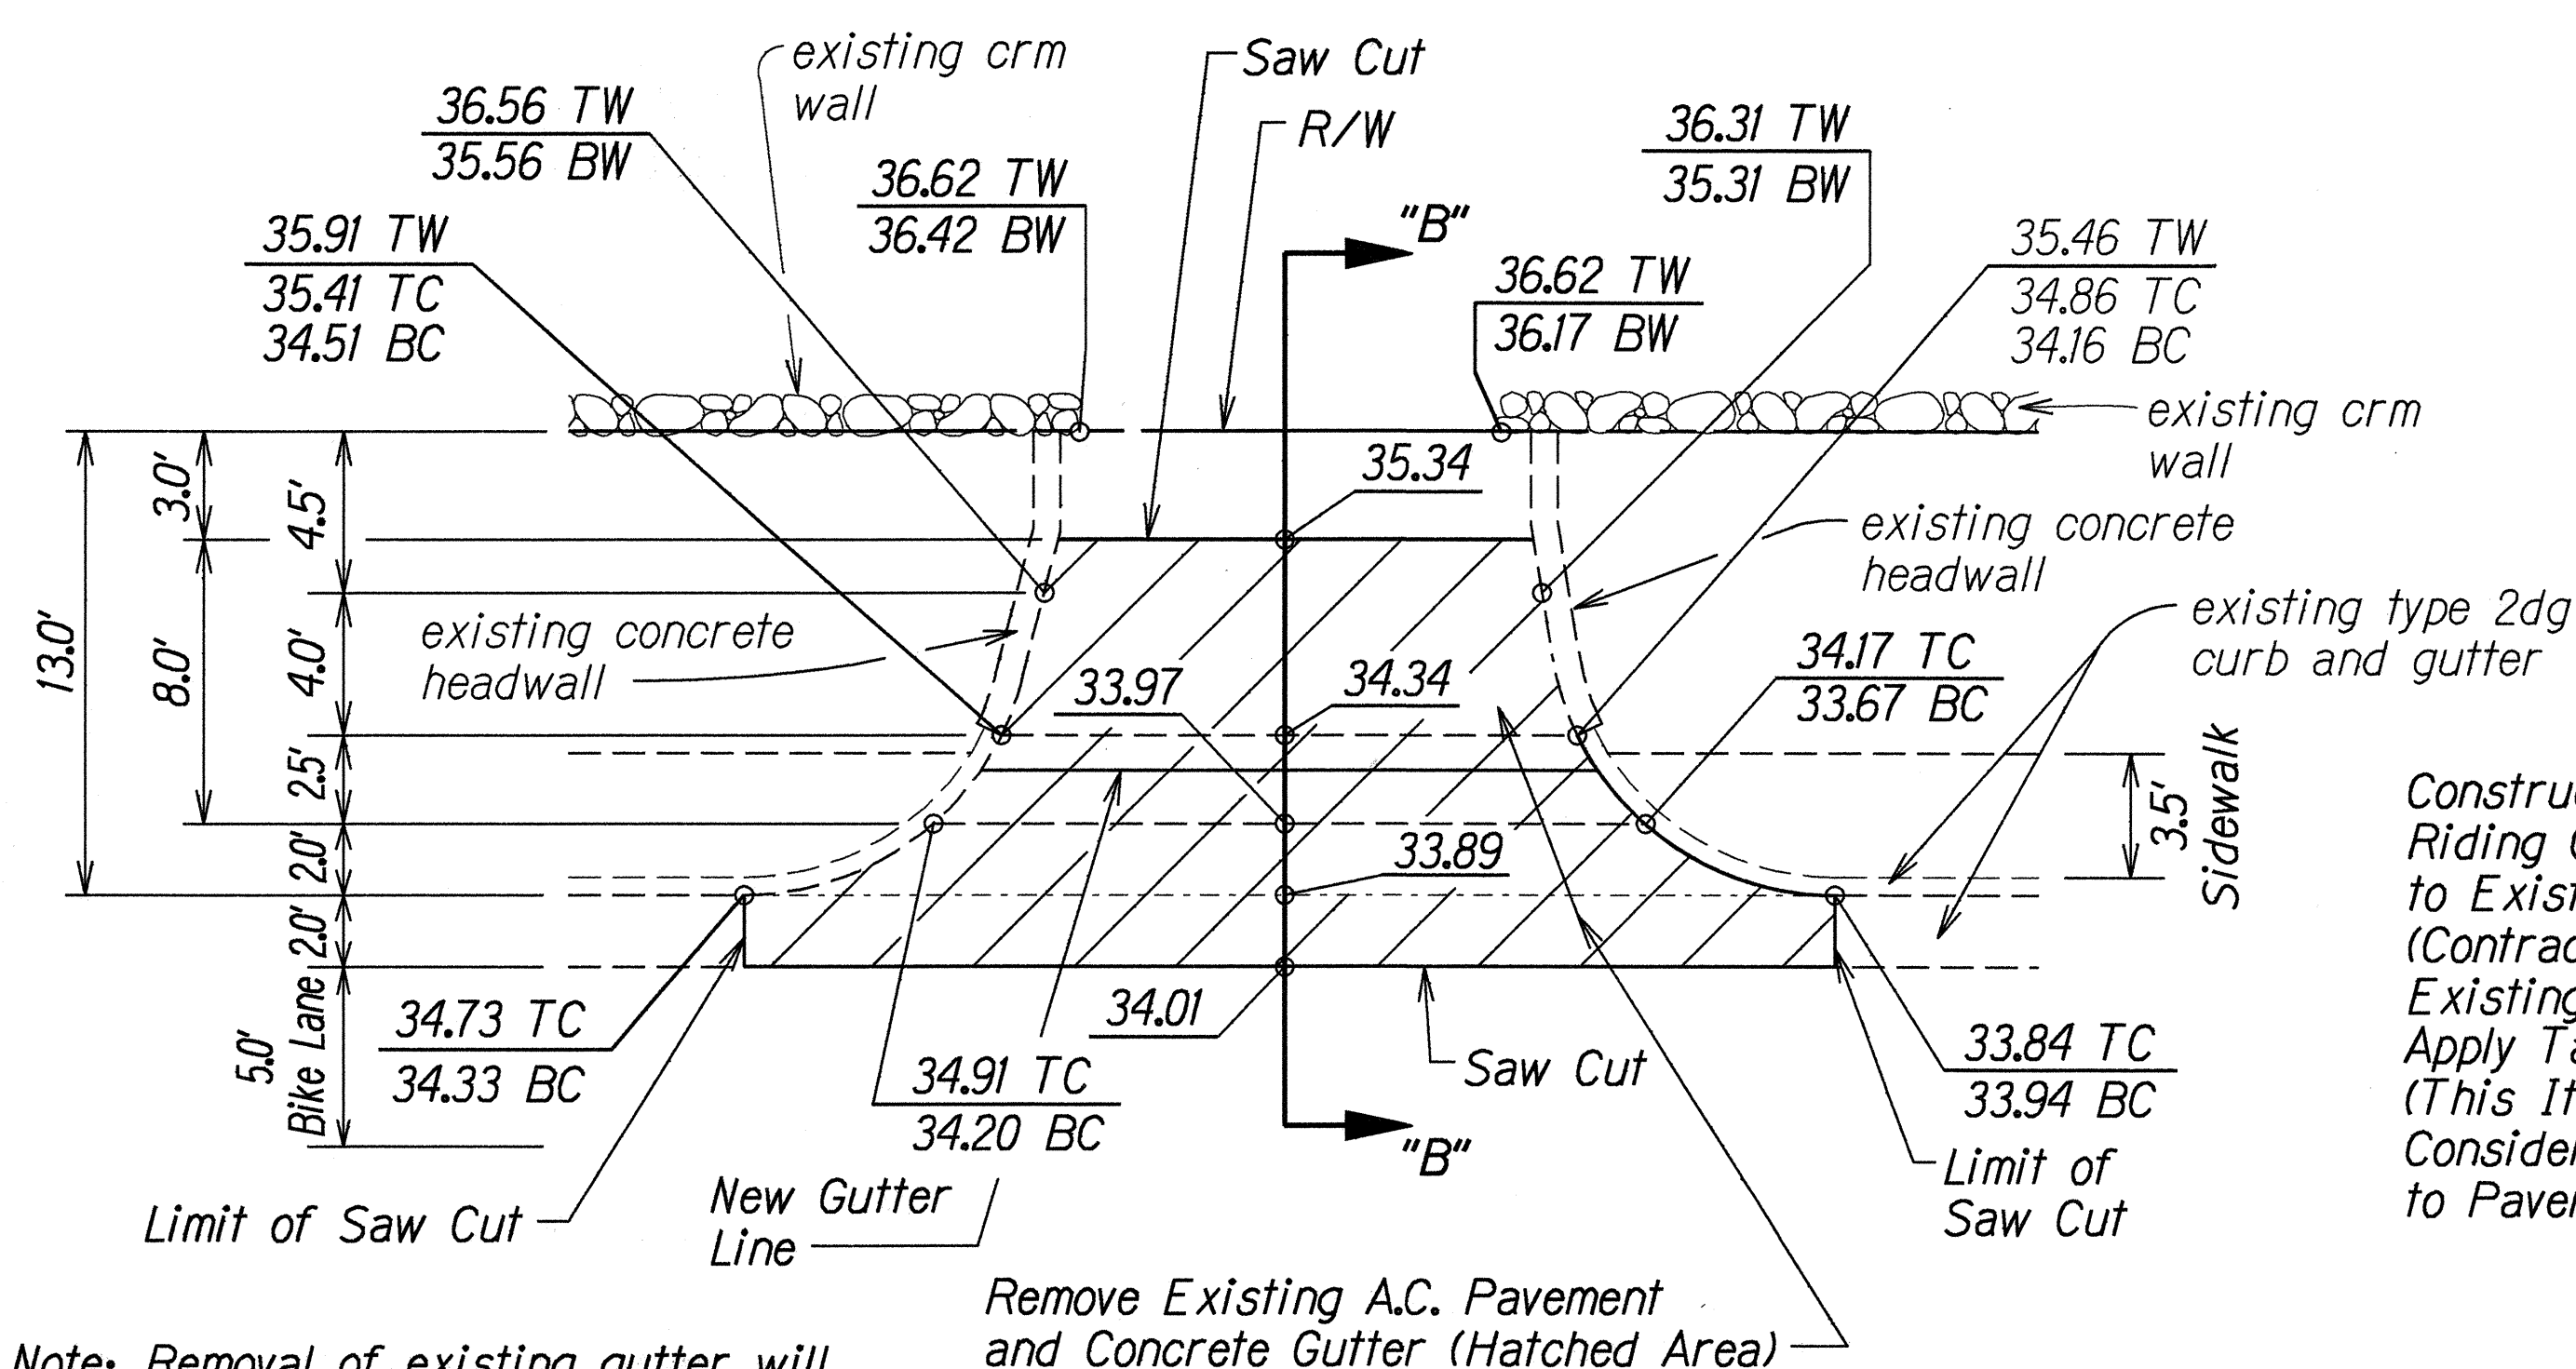


Note: Removal of existing gutter will be Considered Incidental to Item No. 609.8125 Cast-In-Place Gutter

PLAN

Scale: 1"=5'

Construct Smooth Riding Connection to Existing Driveway (Contractor to Verify Existing Grade)
Apply Tack Coat (This Item will be Considered Incidental to Pavement Mix No. V)

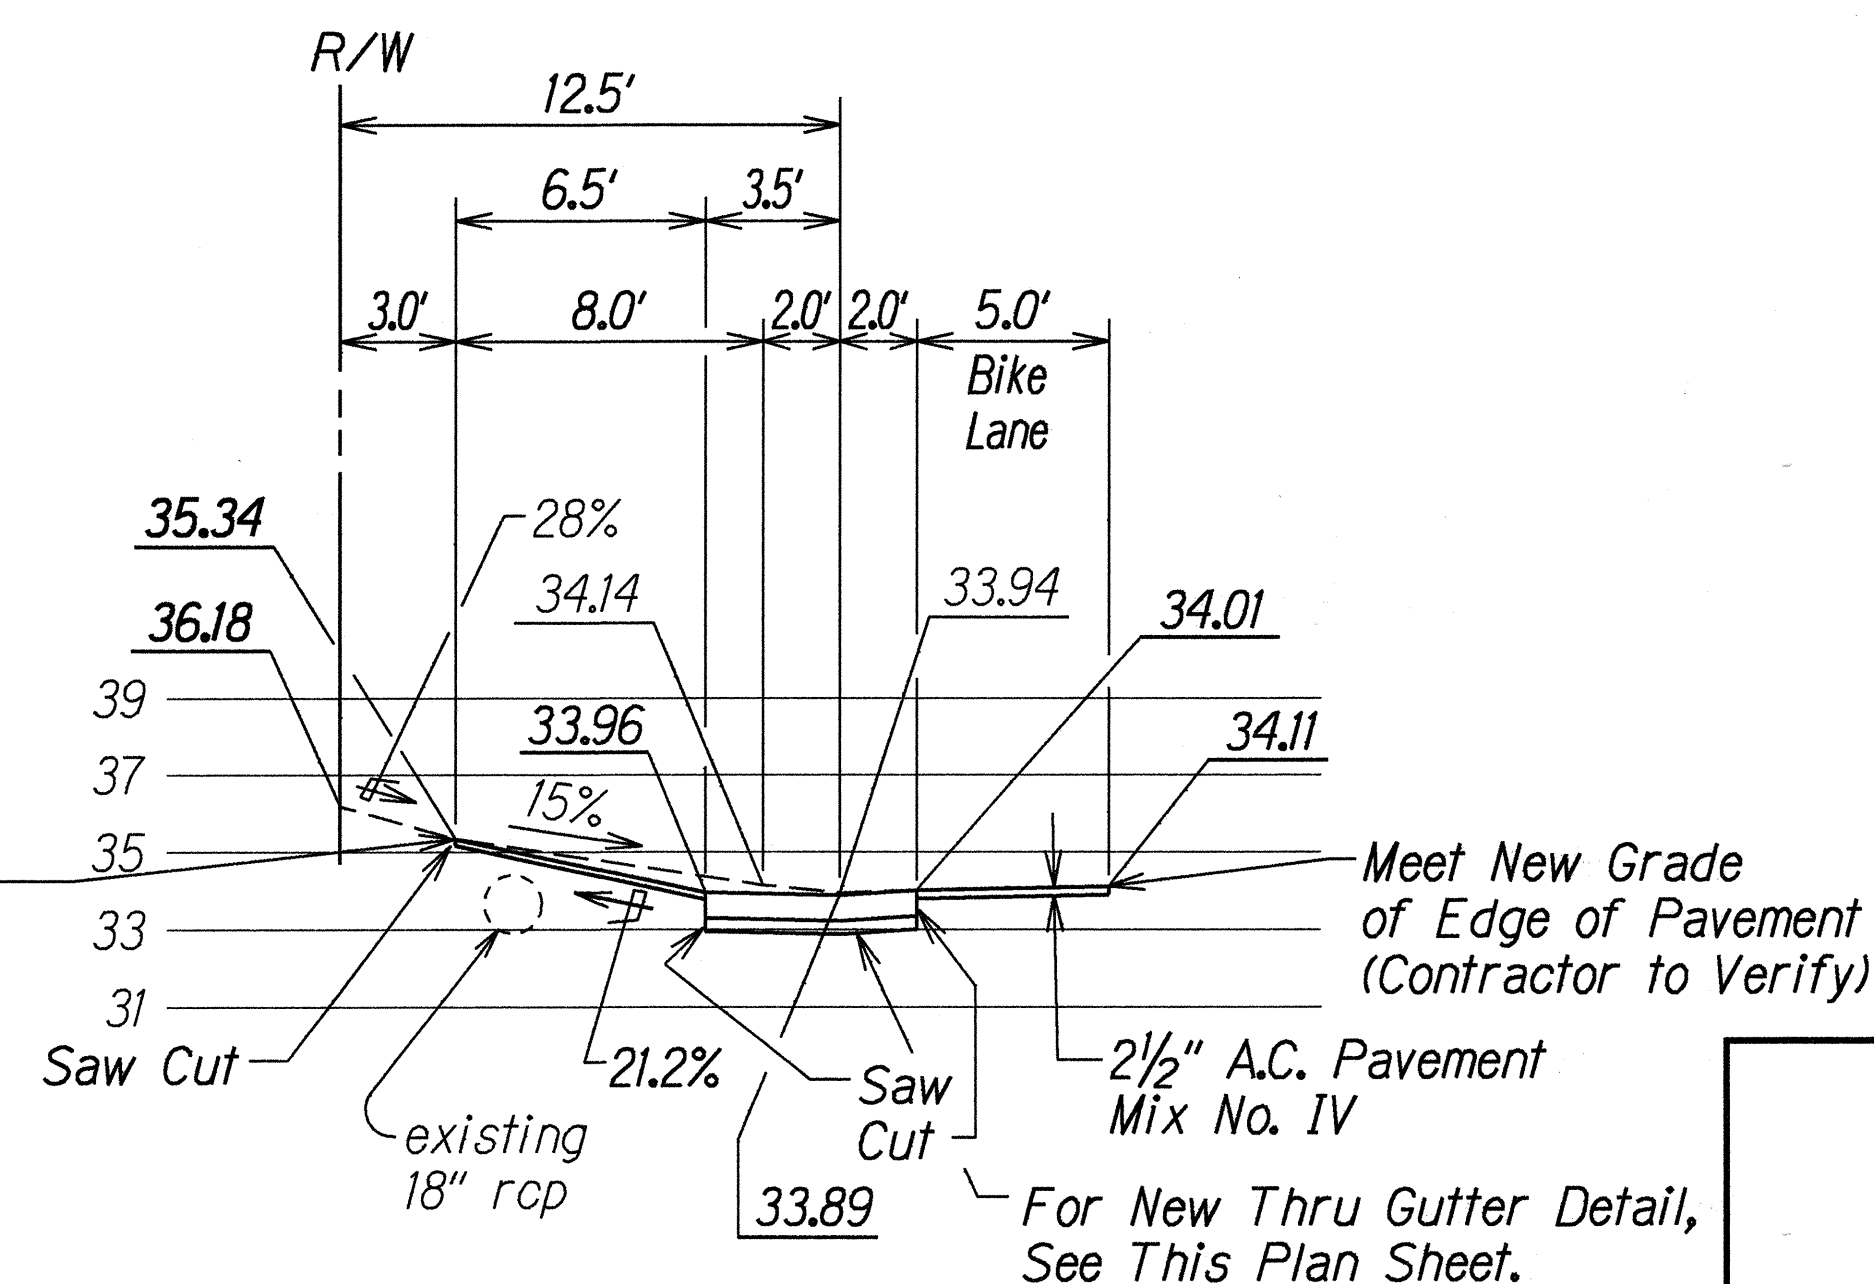

SECTION "B-B"

Scale: Horiz.: 1"=5'
Vert.: 1"=5'



Note: Contractor Should Adjust any Necessary Dimension Transition to Existing Driveway if Required

STATE OF HAWAII
DEPARTMENT OF TRANSPORTATION
HIGHWAYS DIVISION



DRIVEWAY DETAILS
KALANIANA'OLE HIGHWAY RESURFACING
Ainakoa Avenue to West Hind Drive
Federal-Aid Project No. NH-072-1(47)
Scale: As Shown Date: Aug., 1999
SHEET No. 1 OF 3 SHEETS

DRIVEWAY ADJUSTMENTS AT STA. 4+70±, LT.

FED. ROAD DIST. NO.	STATE	FED. AID PROJ. NO.	FISCAL YEAR	SHEET NO.	TOTAL SHEETS
HAWAII	HAW.	NH-072-1(47)	2000	35	89

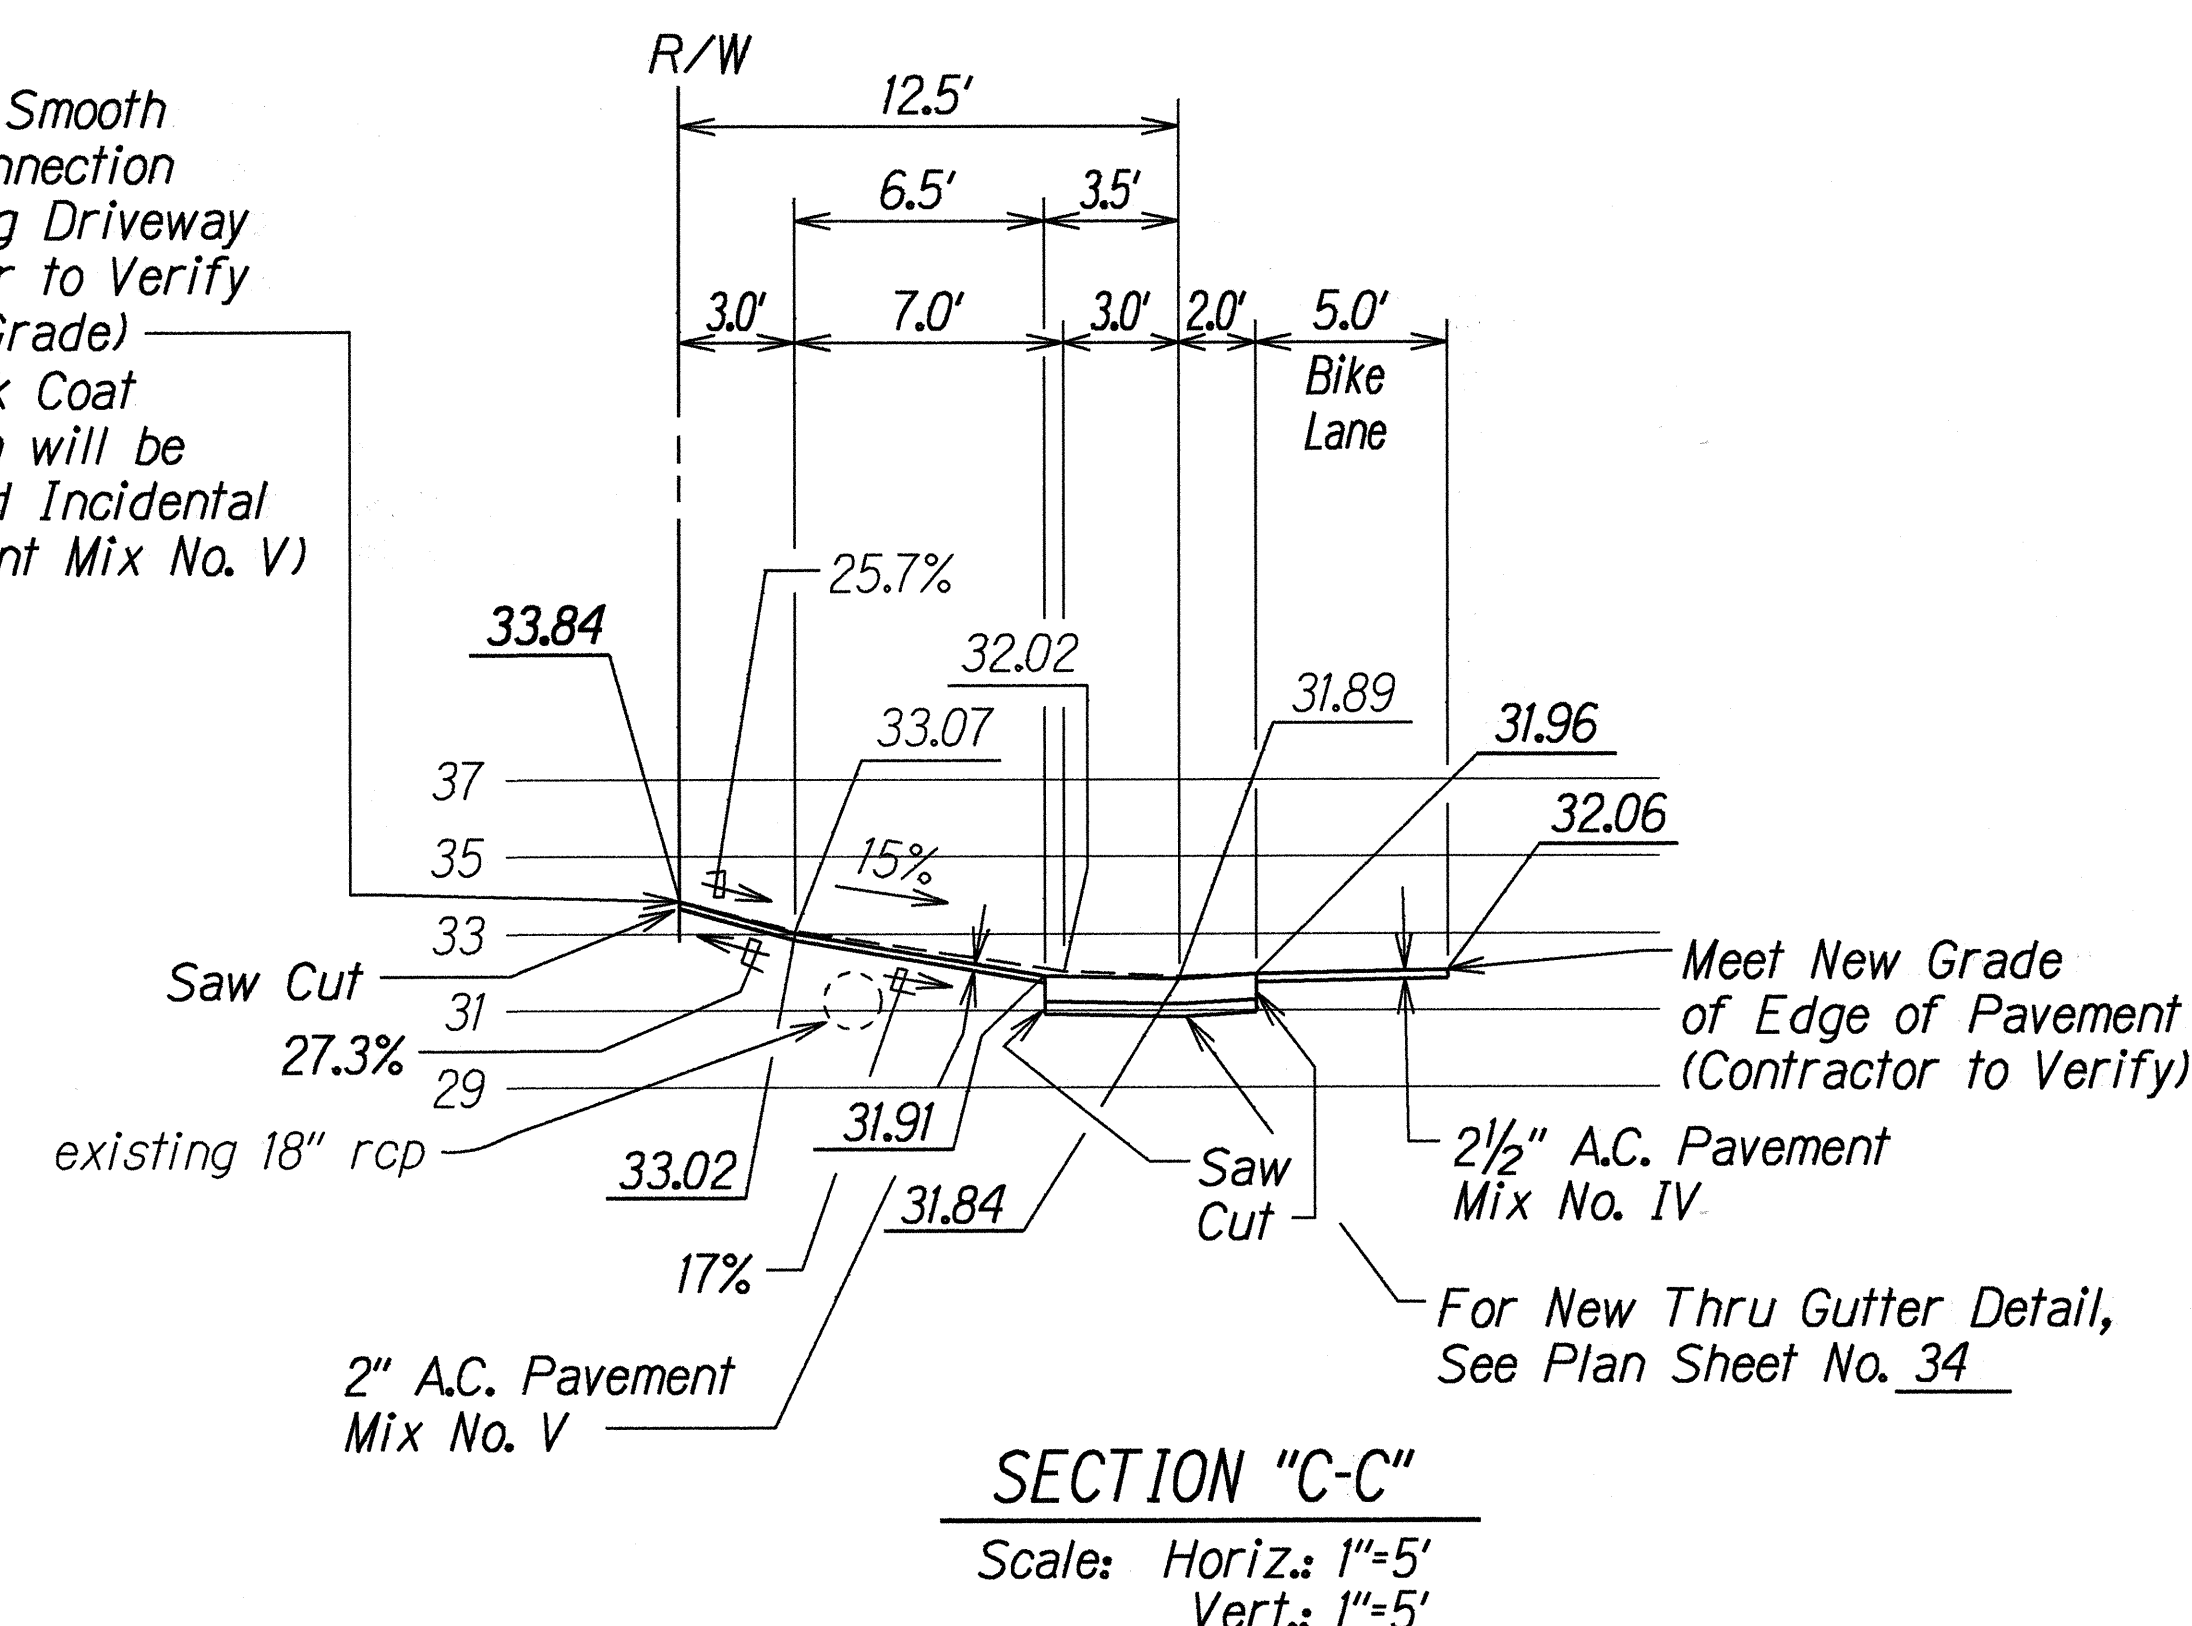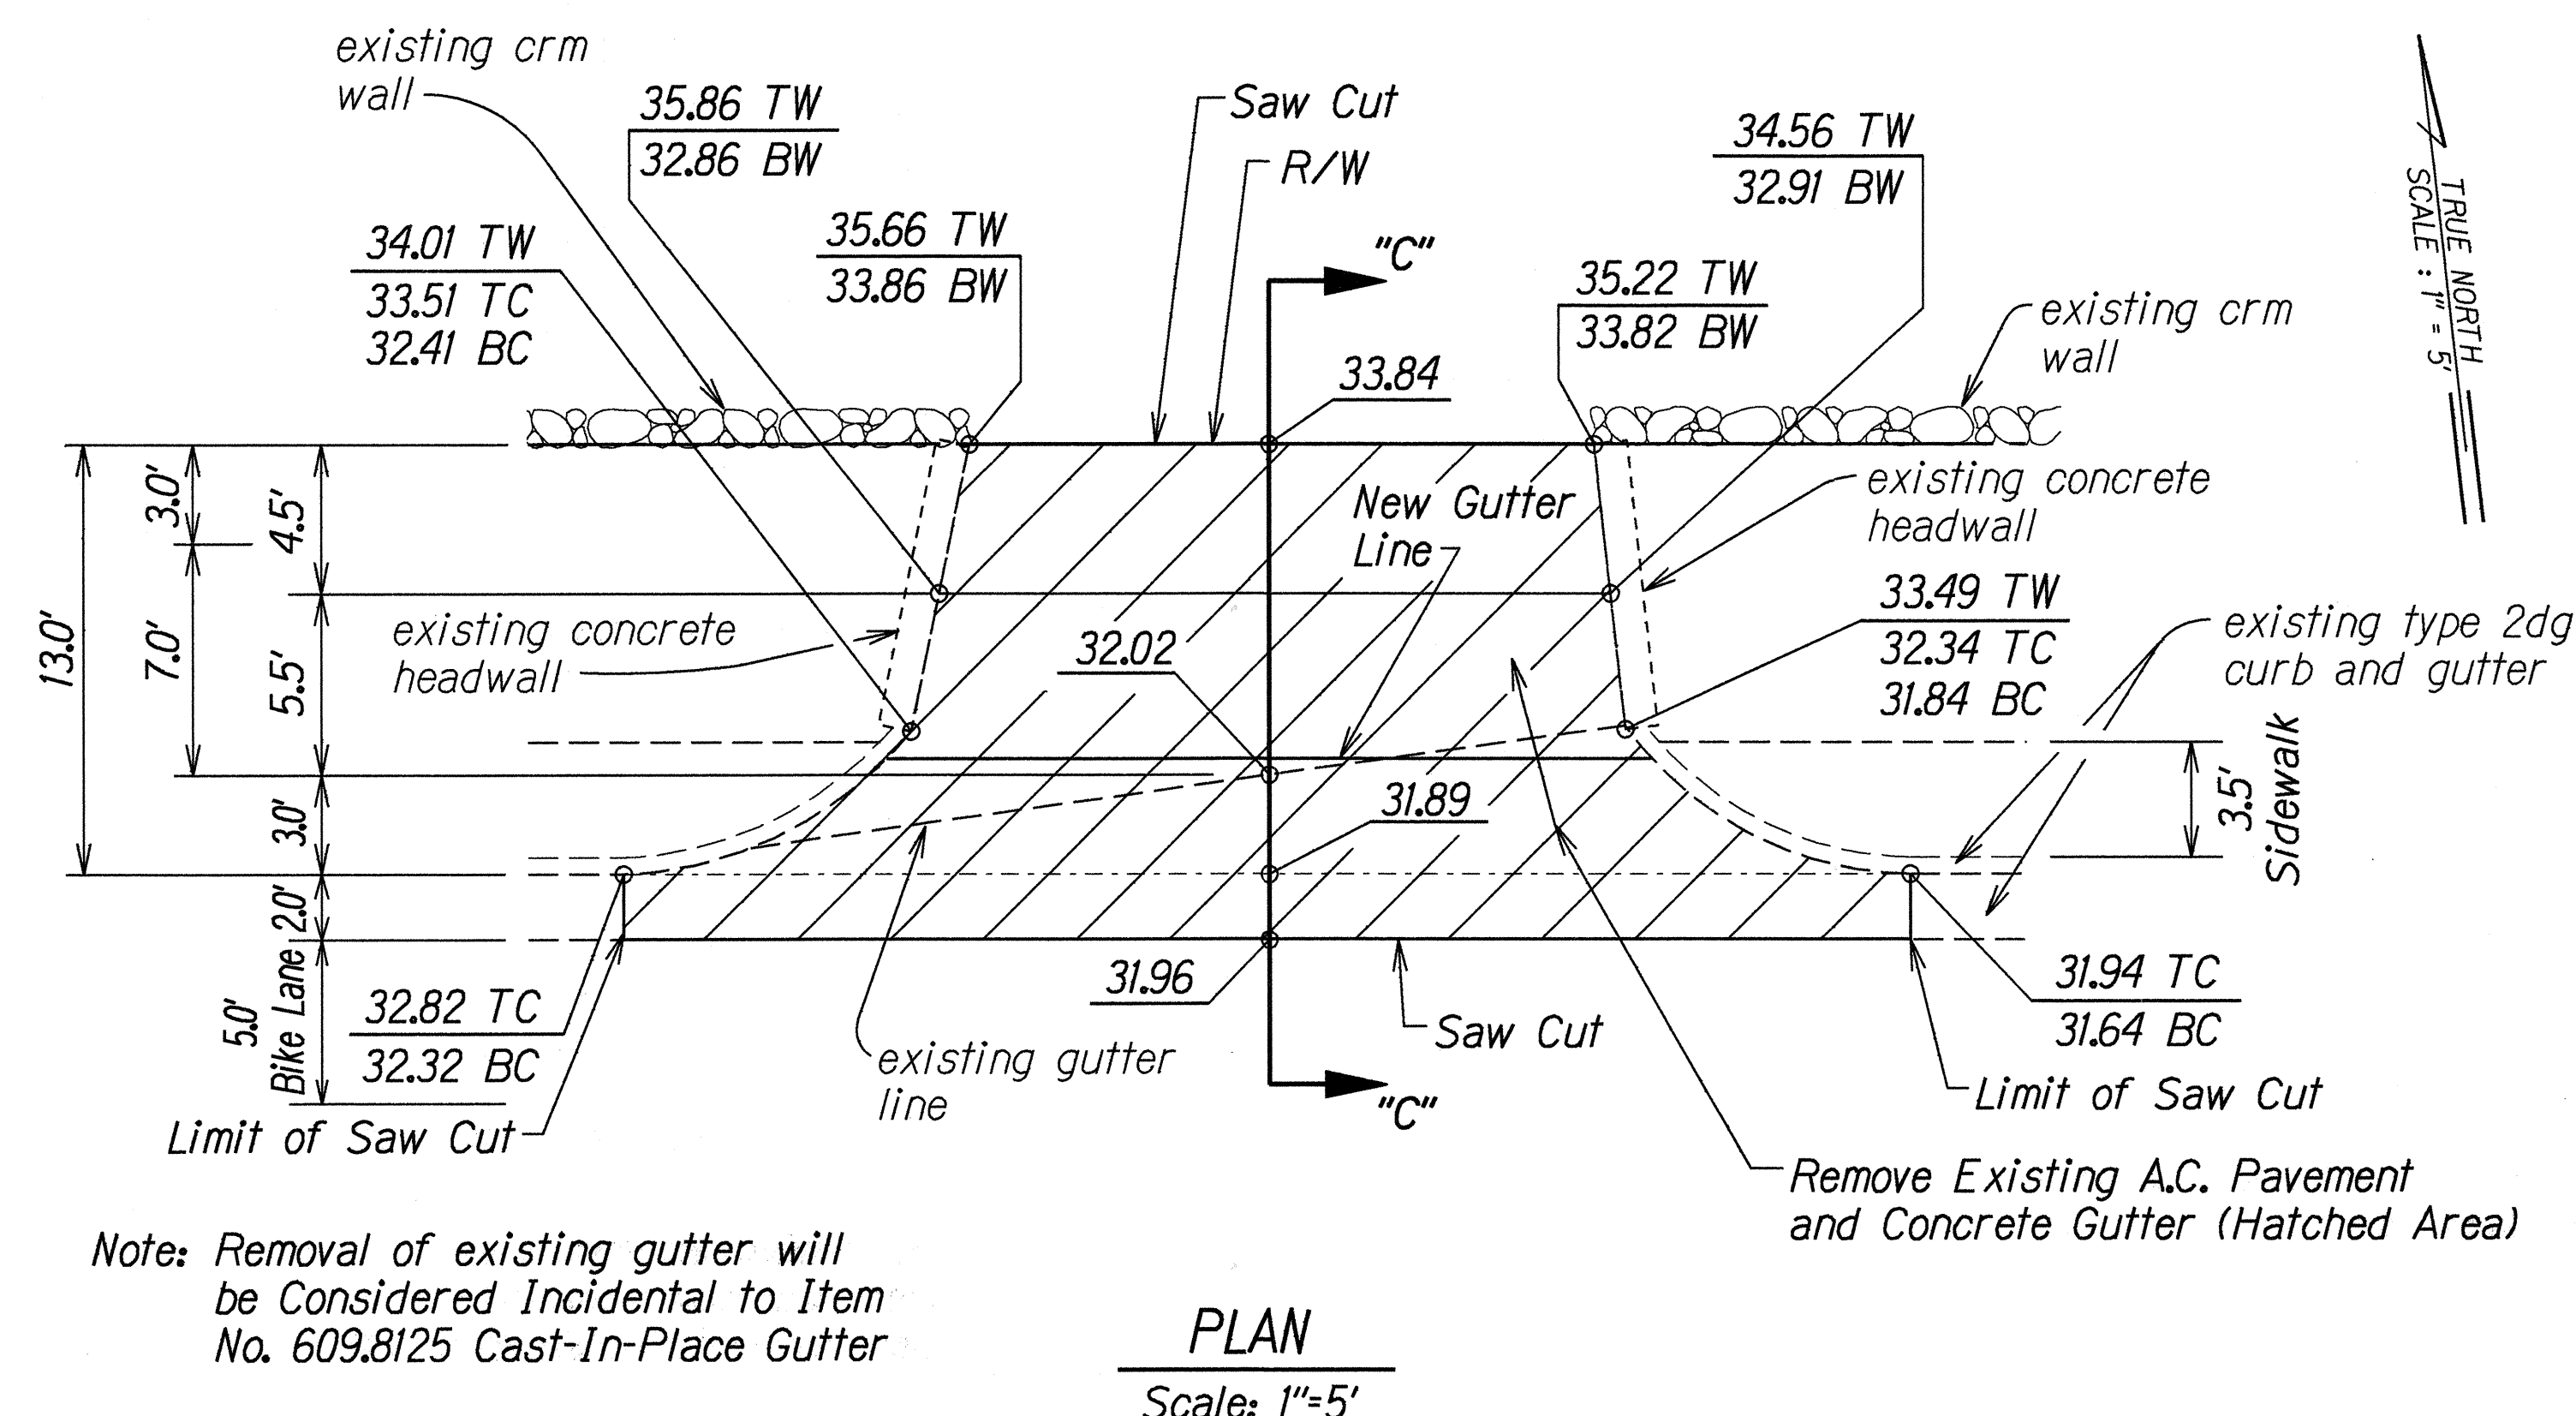

DRIVEWAY ADJUSTMENTS AT # STA. 5+60±, LT.

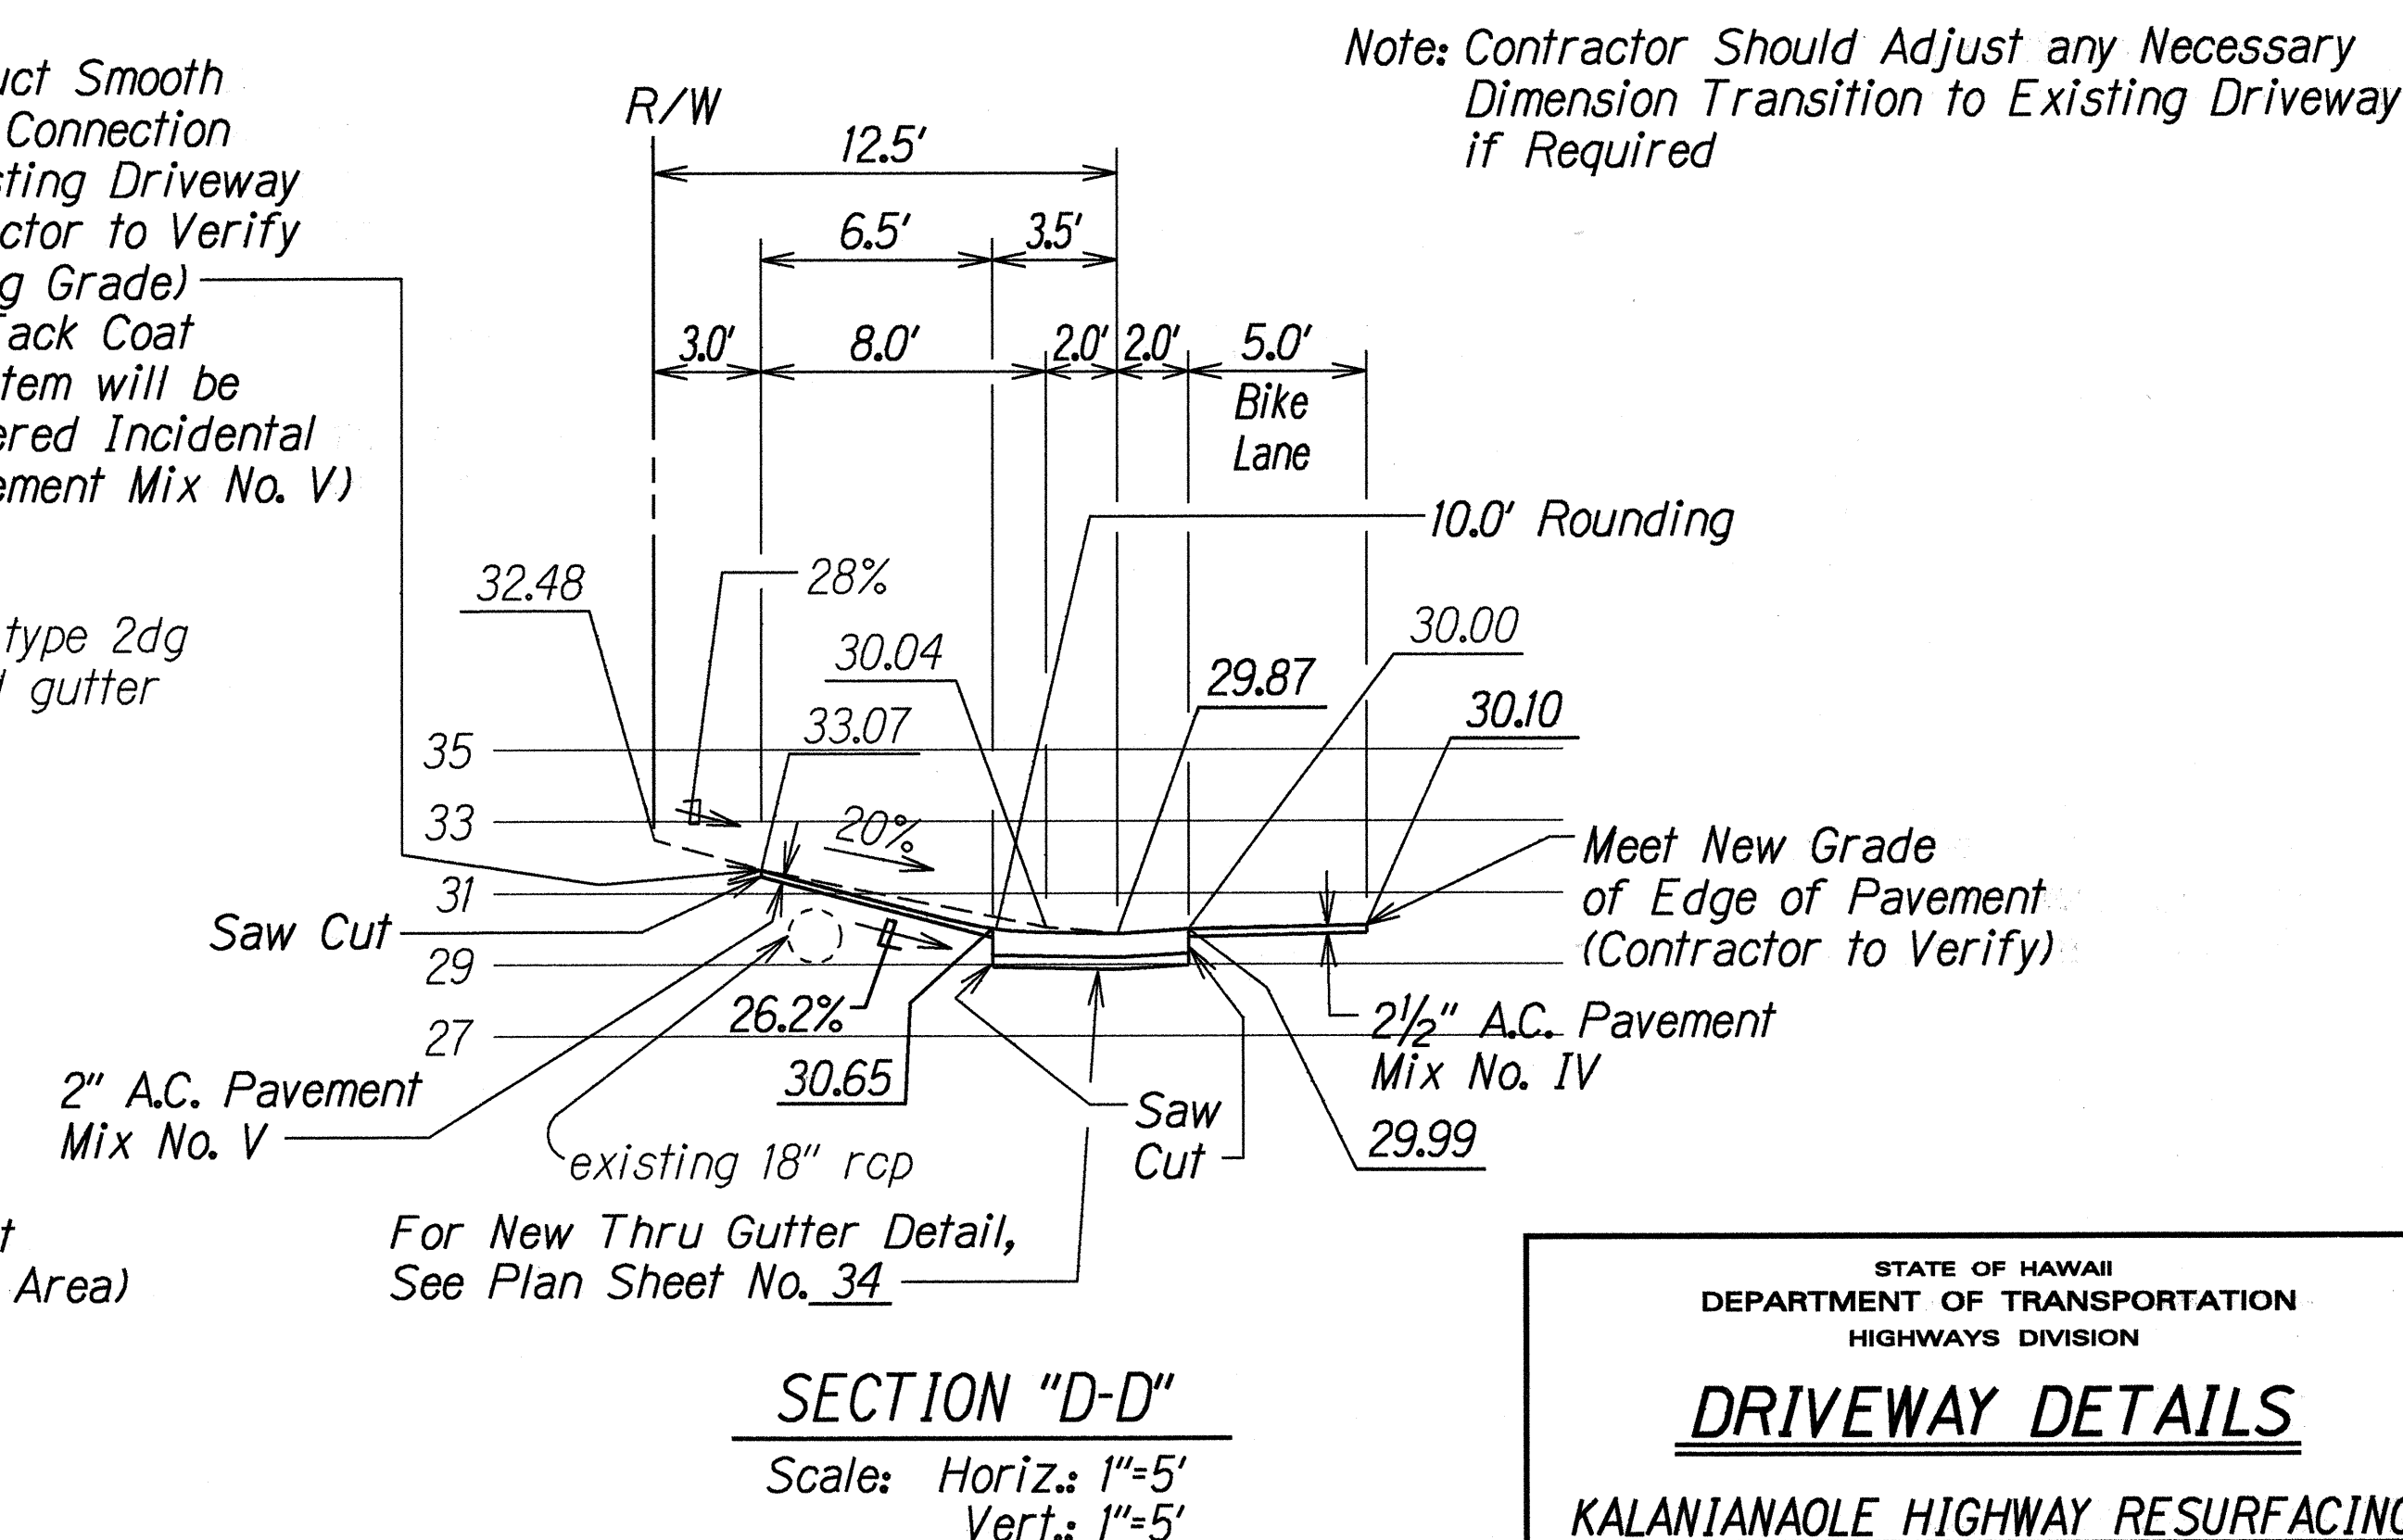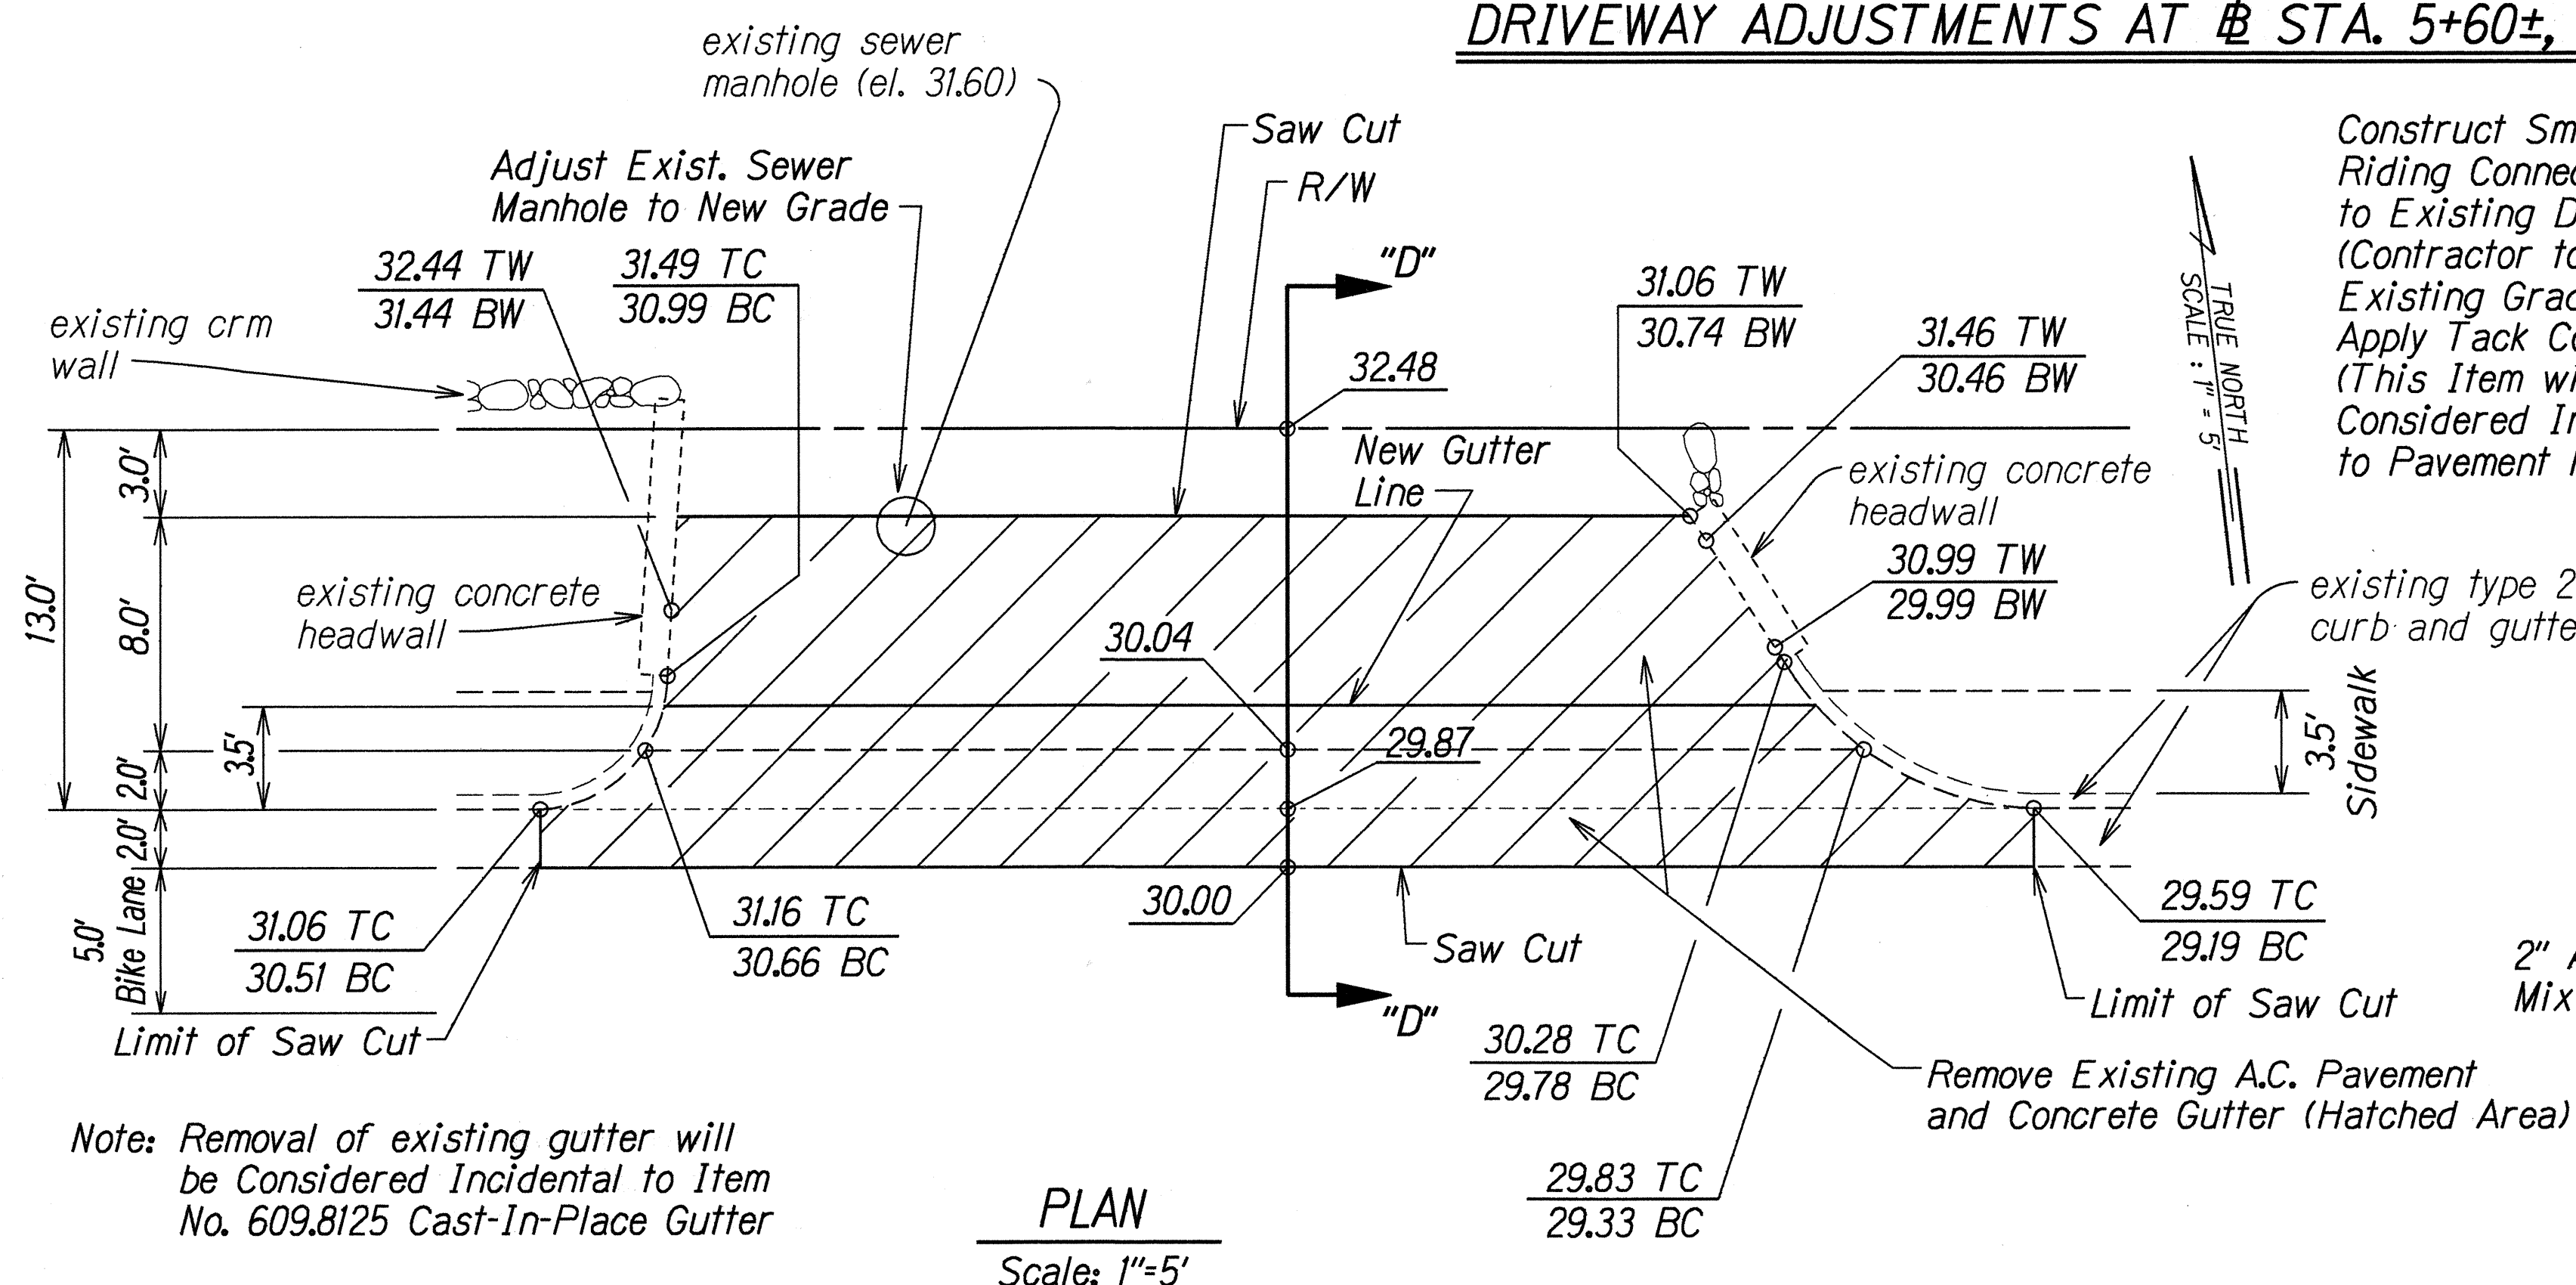

DRIVEWAY ADJUSTMENTS AT # STA. 6+65±, LT.

SURVEY PLOTTED BY	DATE
DRAWN BY	2/22/99
NOTED BY	
CHECKED BY	
ORIGINAL PLAN	
NOTE BOOK	
006,000,000	
006,000,000	

STATE OF HAWAII
DEPARTMENT OF TRANSPORTATION
HIGHWAYS DIVISION


DRIVEWAY DETAILS

KALANIANA'OLE HIGHWAY RESURFACING
Ainakoa Avenue to West Hind Drive
Federal-Aid Project No. NH-072-1(47)

Scale: 1"=5' Date: Aug., 1999

SHEET No. 2 OF 3 SHEETS


FED. ROAD DIST. NO.	STATE	FED. AID PROJ. NO.	FISCAL YEAR	SHEET NO.	TOTAL SHEETS
HAWAII	HAW.	NH-072-1(47)	2000	36	89

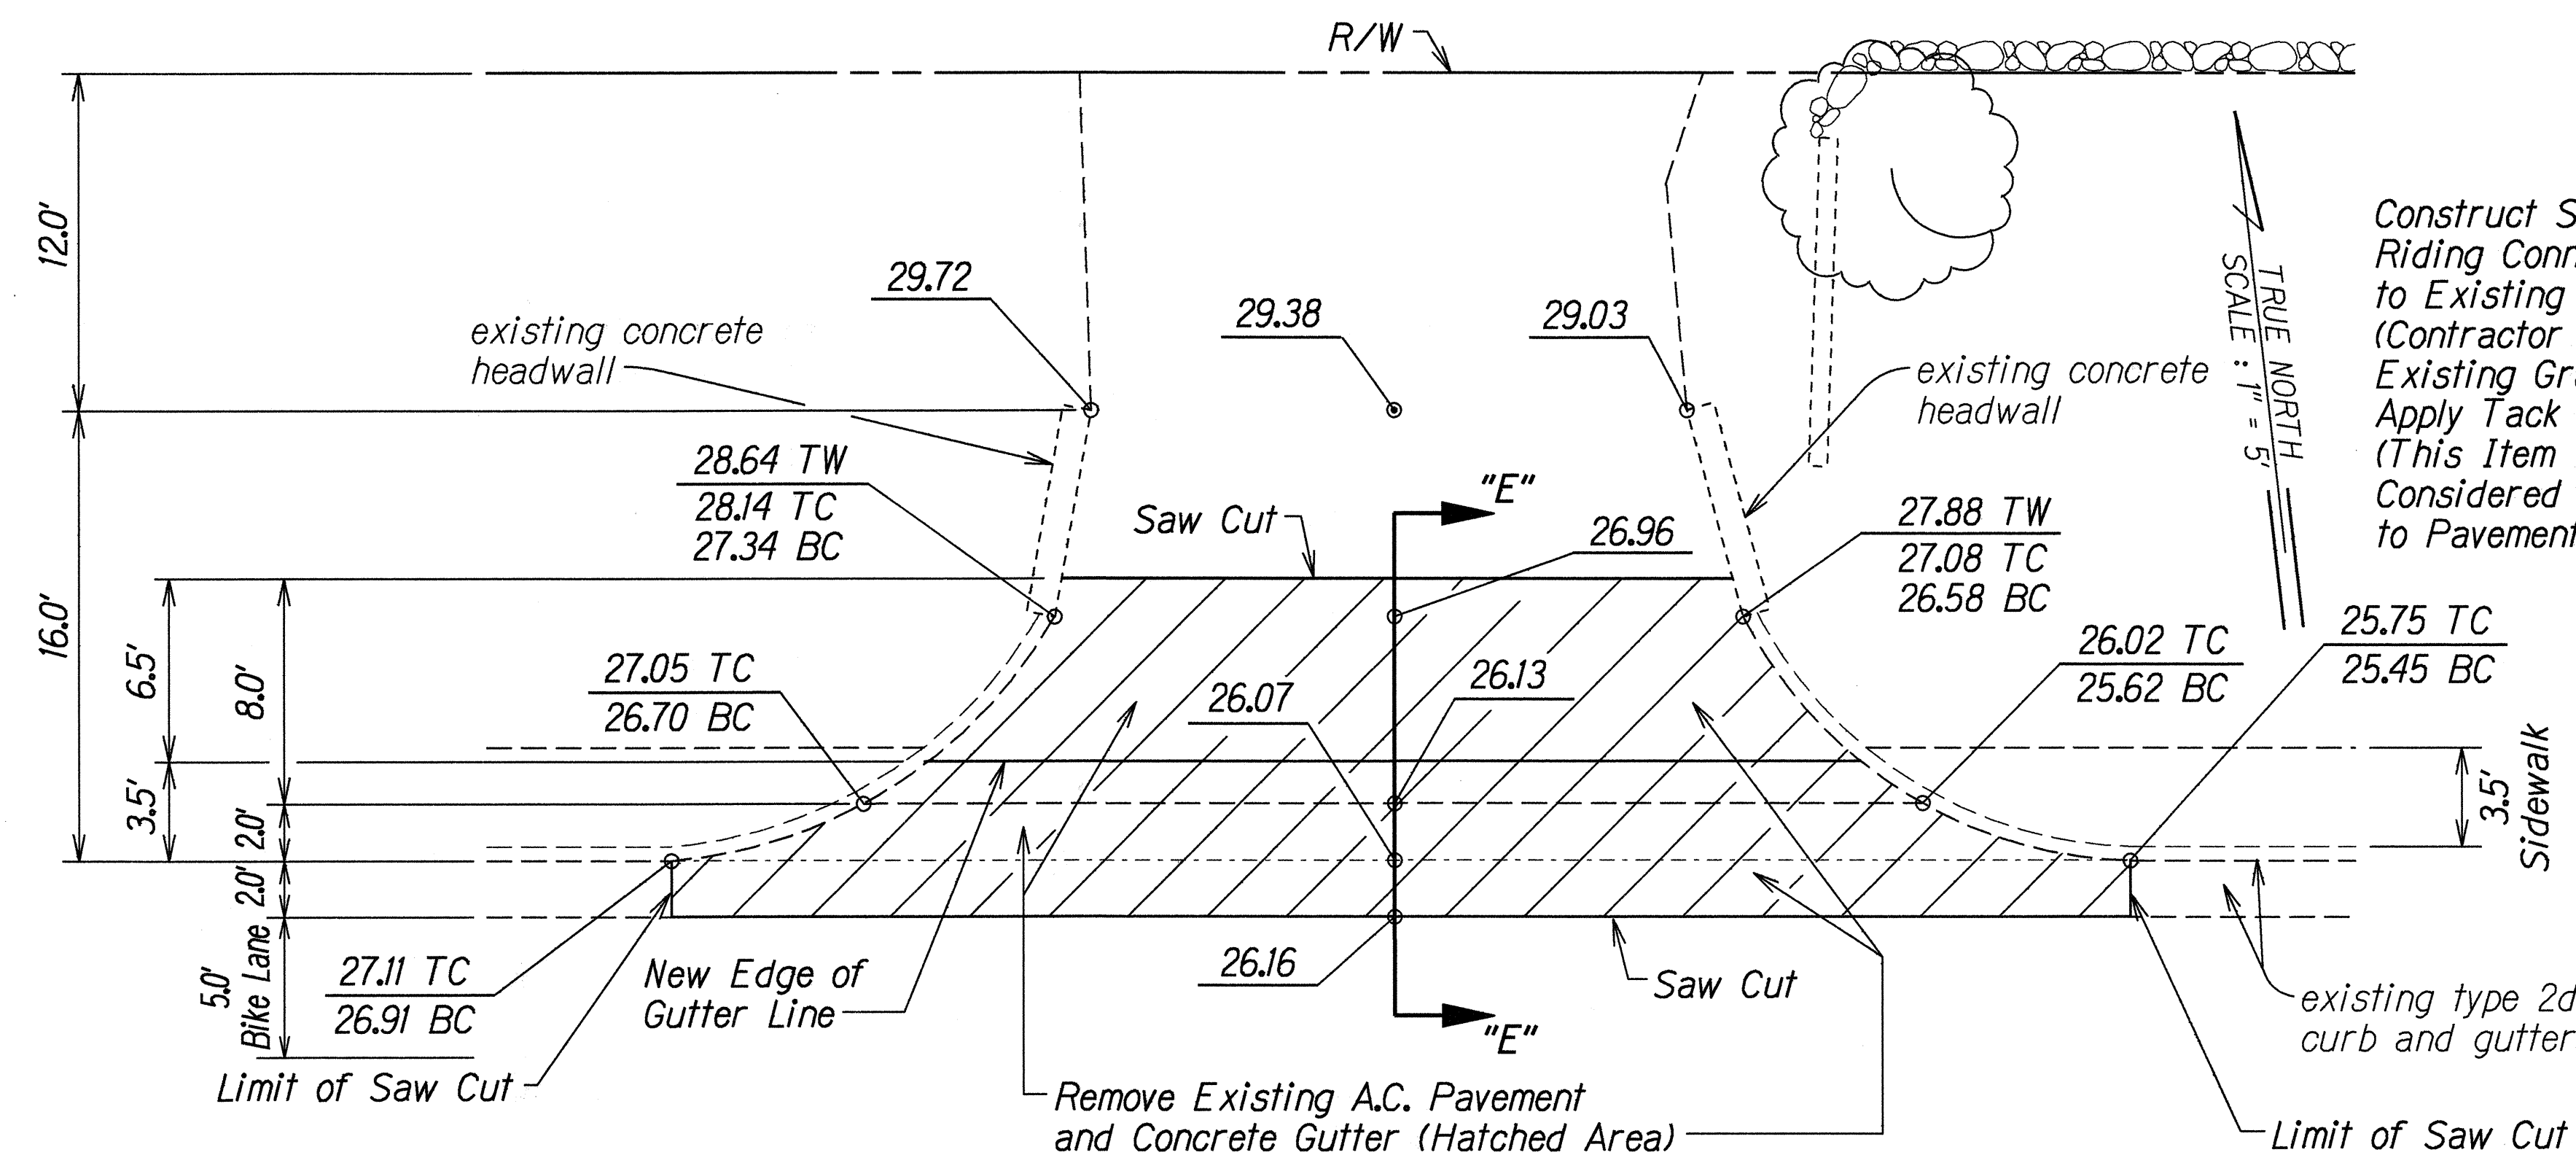


Note: Removal of existing gutter will be Considered Incidental to Item No. 609.8125 Cast-In-Place Gutter

PLAN
Scale: 1"=5'

DRIVEWAY ADJUSTMENTS AT STA. 7+85±, LT.

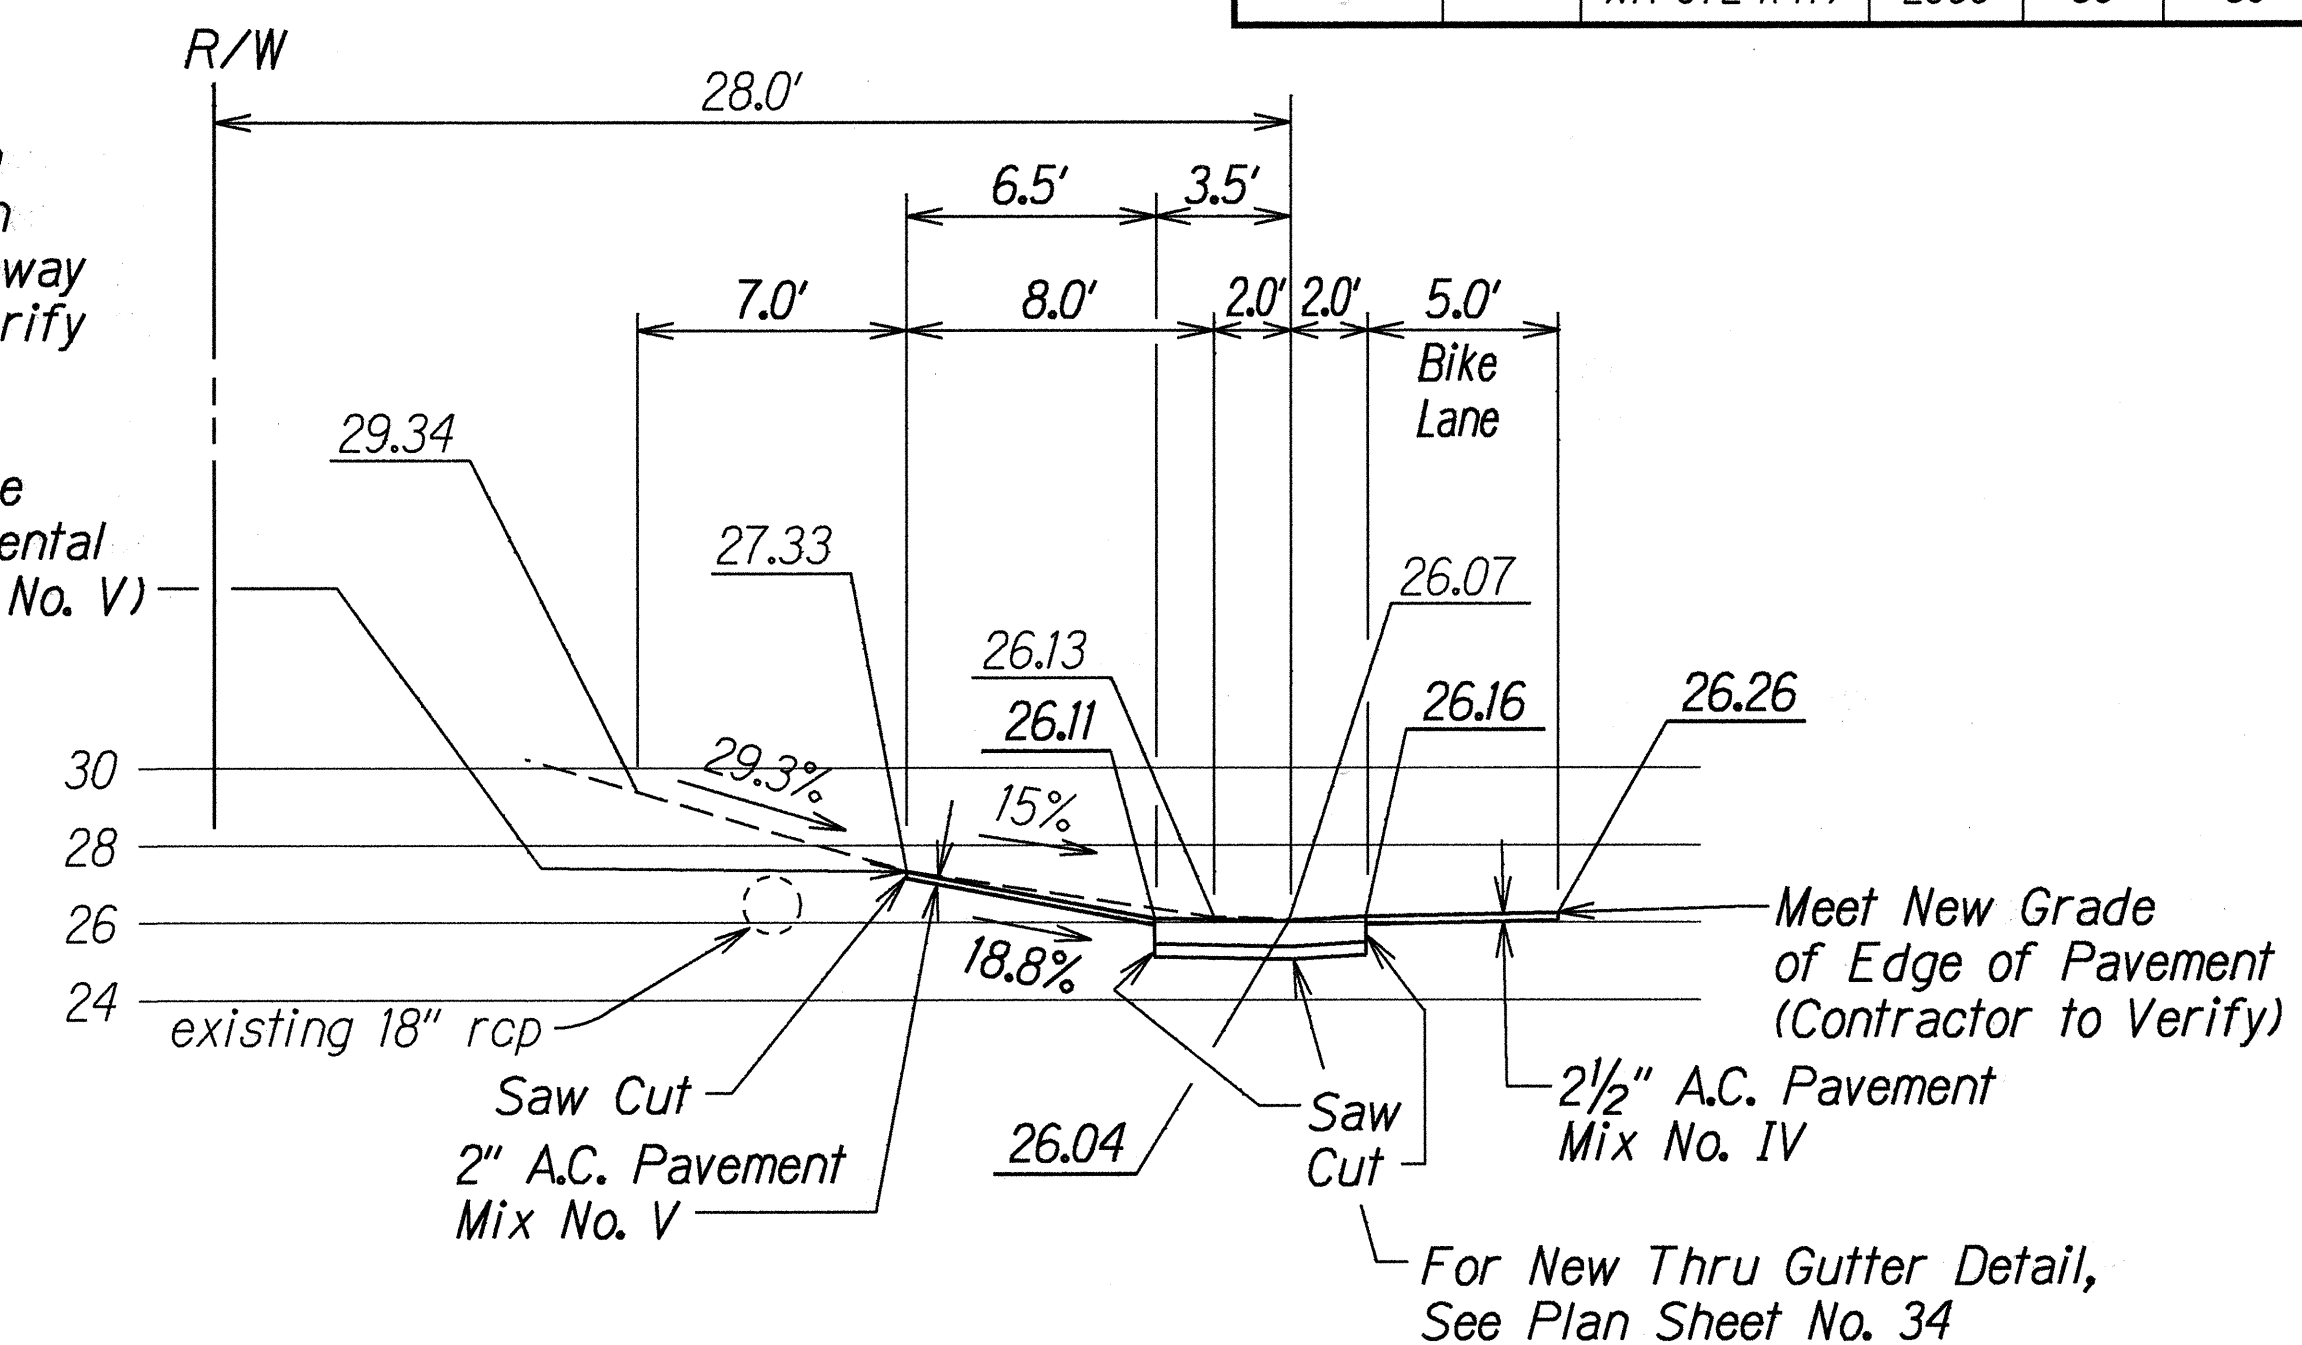


SECTION "E-E"
Scale: Horiz.: 1"=5'
Vert.: 1"=5'

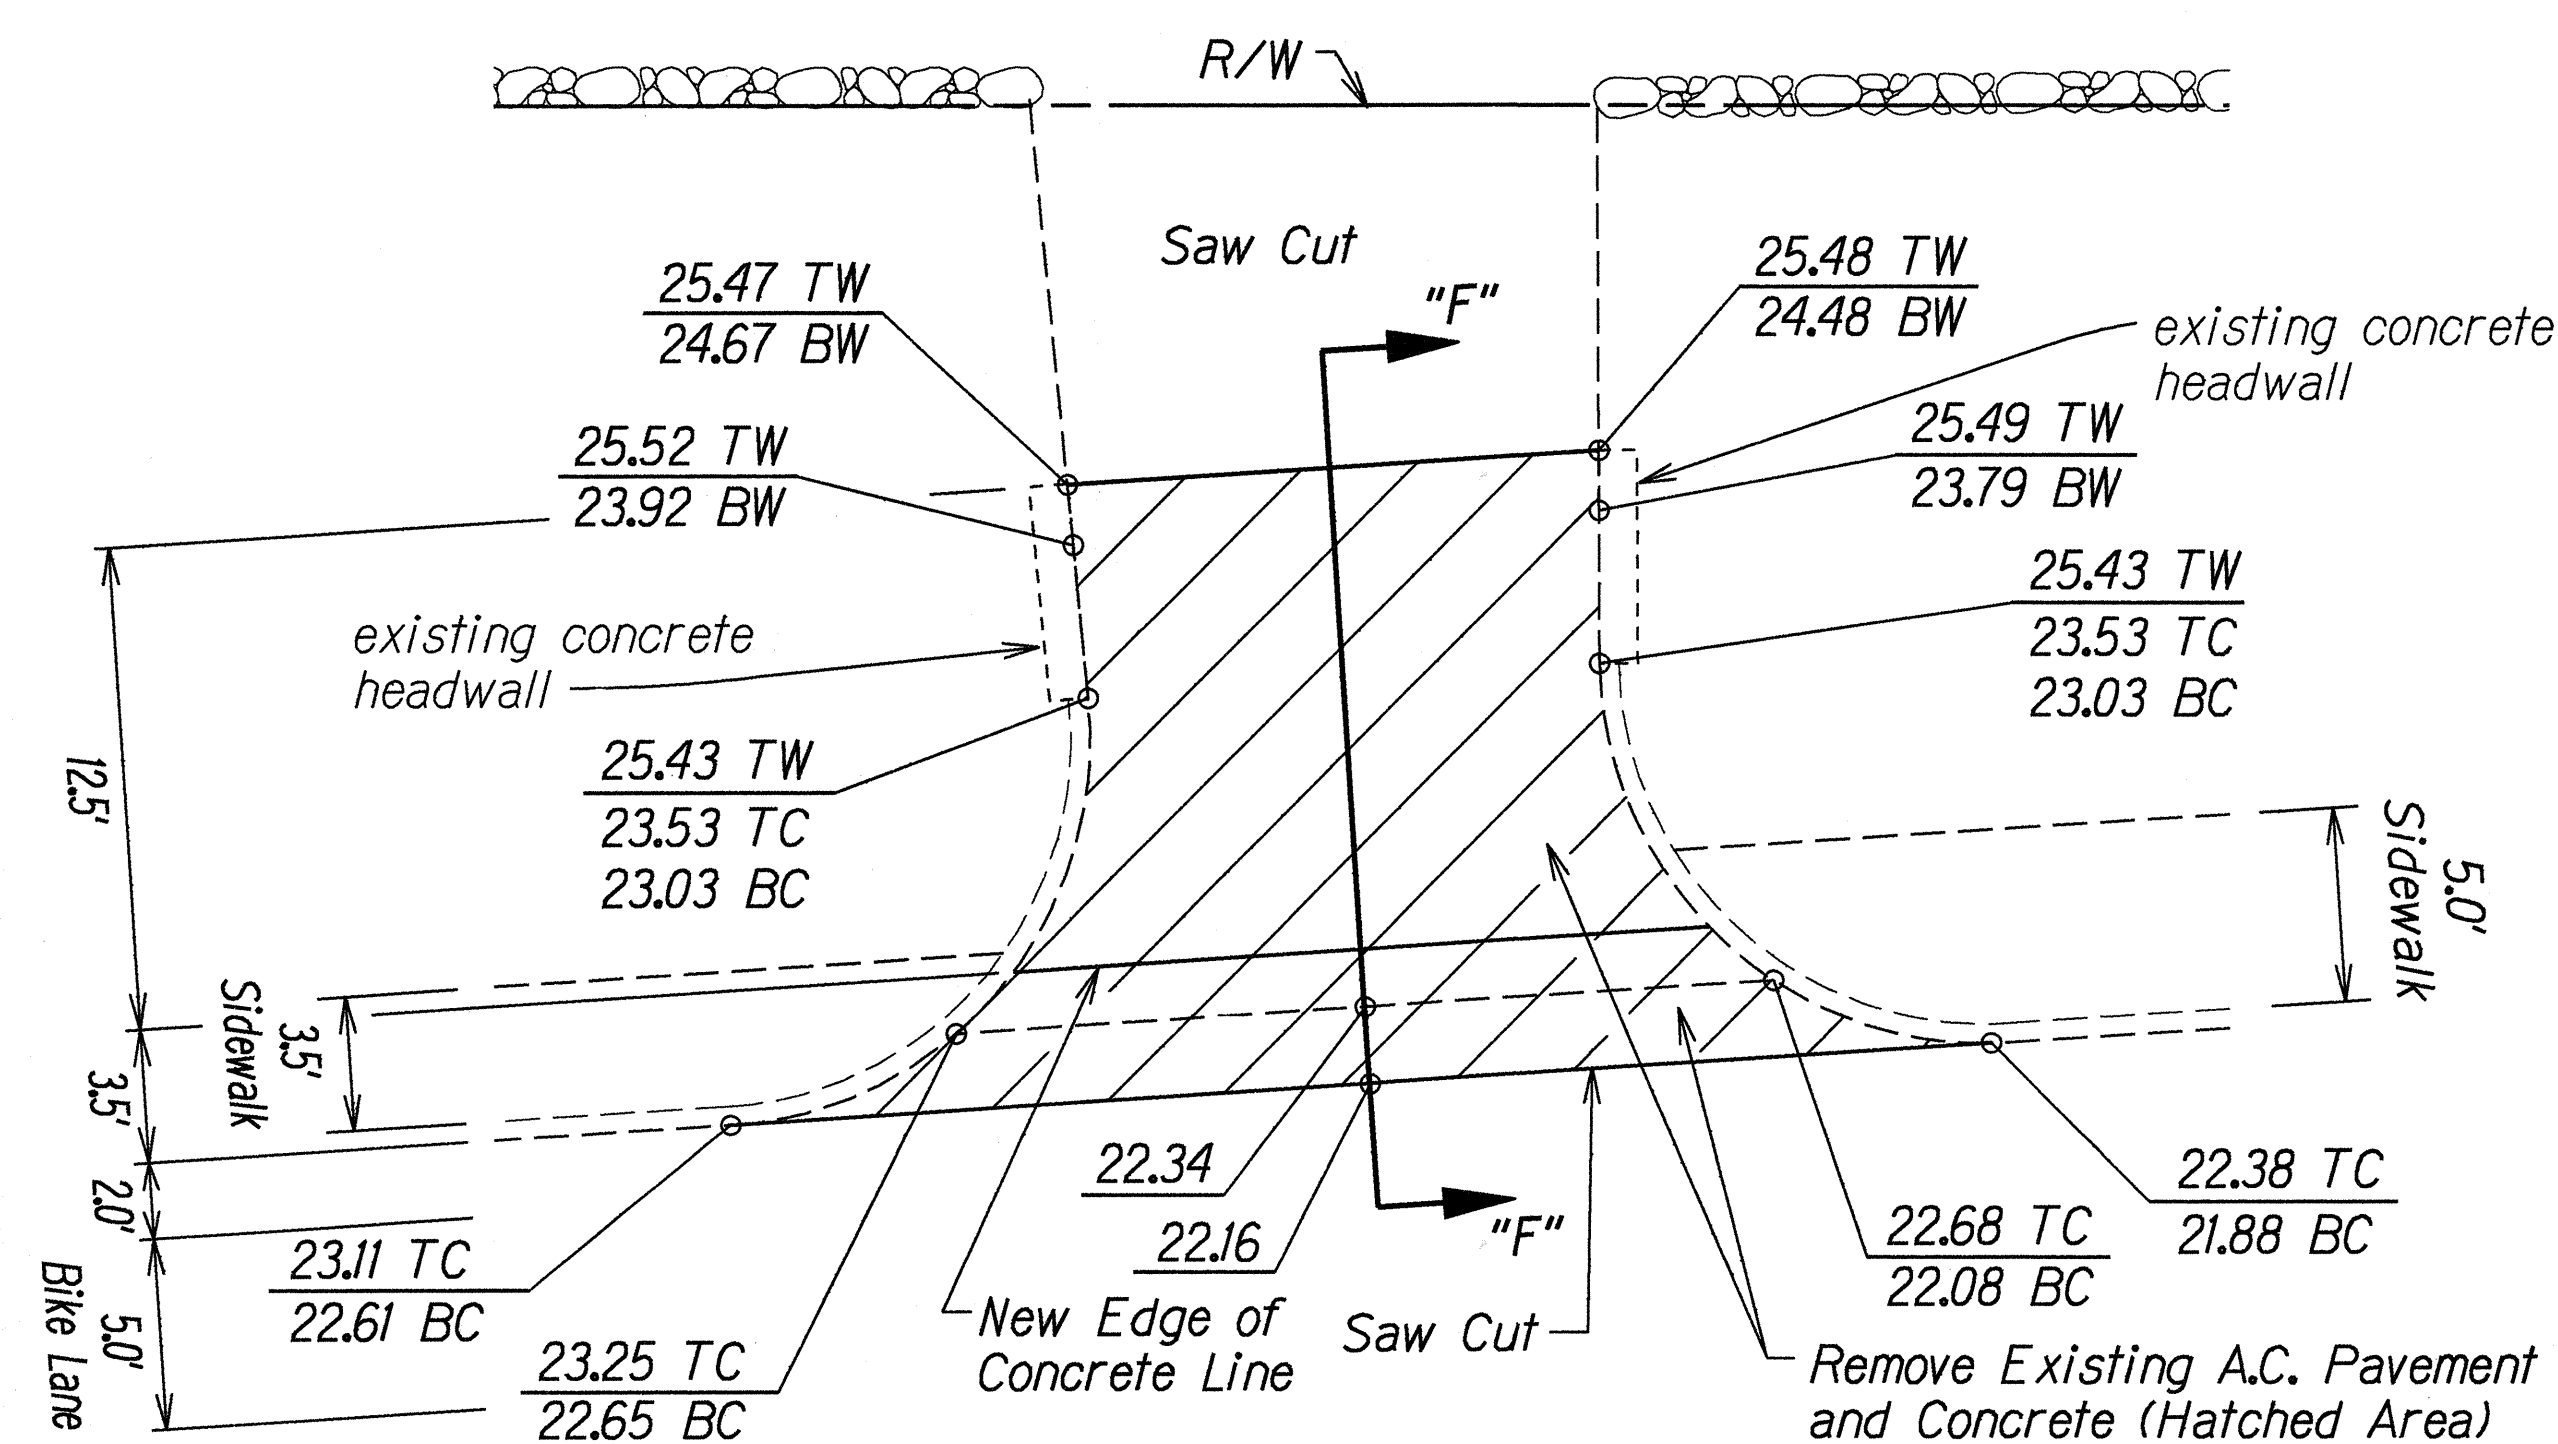

Note: Removal of existing Concrete will be Considered Incidental to Item No. 609.8125 Cast-In-Place Gutter

PLAN
Scale: 1"=5'

DRIVEWAY ADJUSTMENTS AT STA. 9+20±, LT.

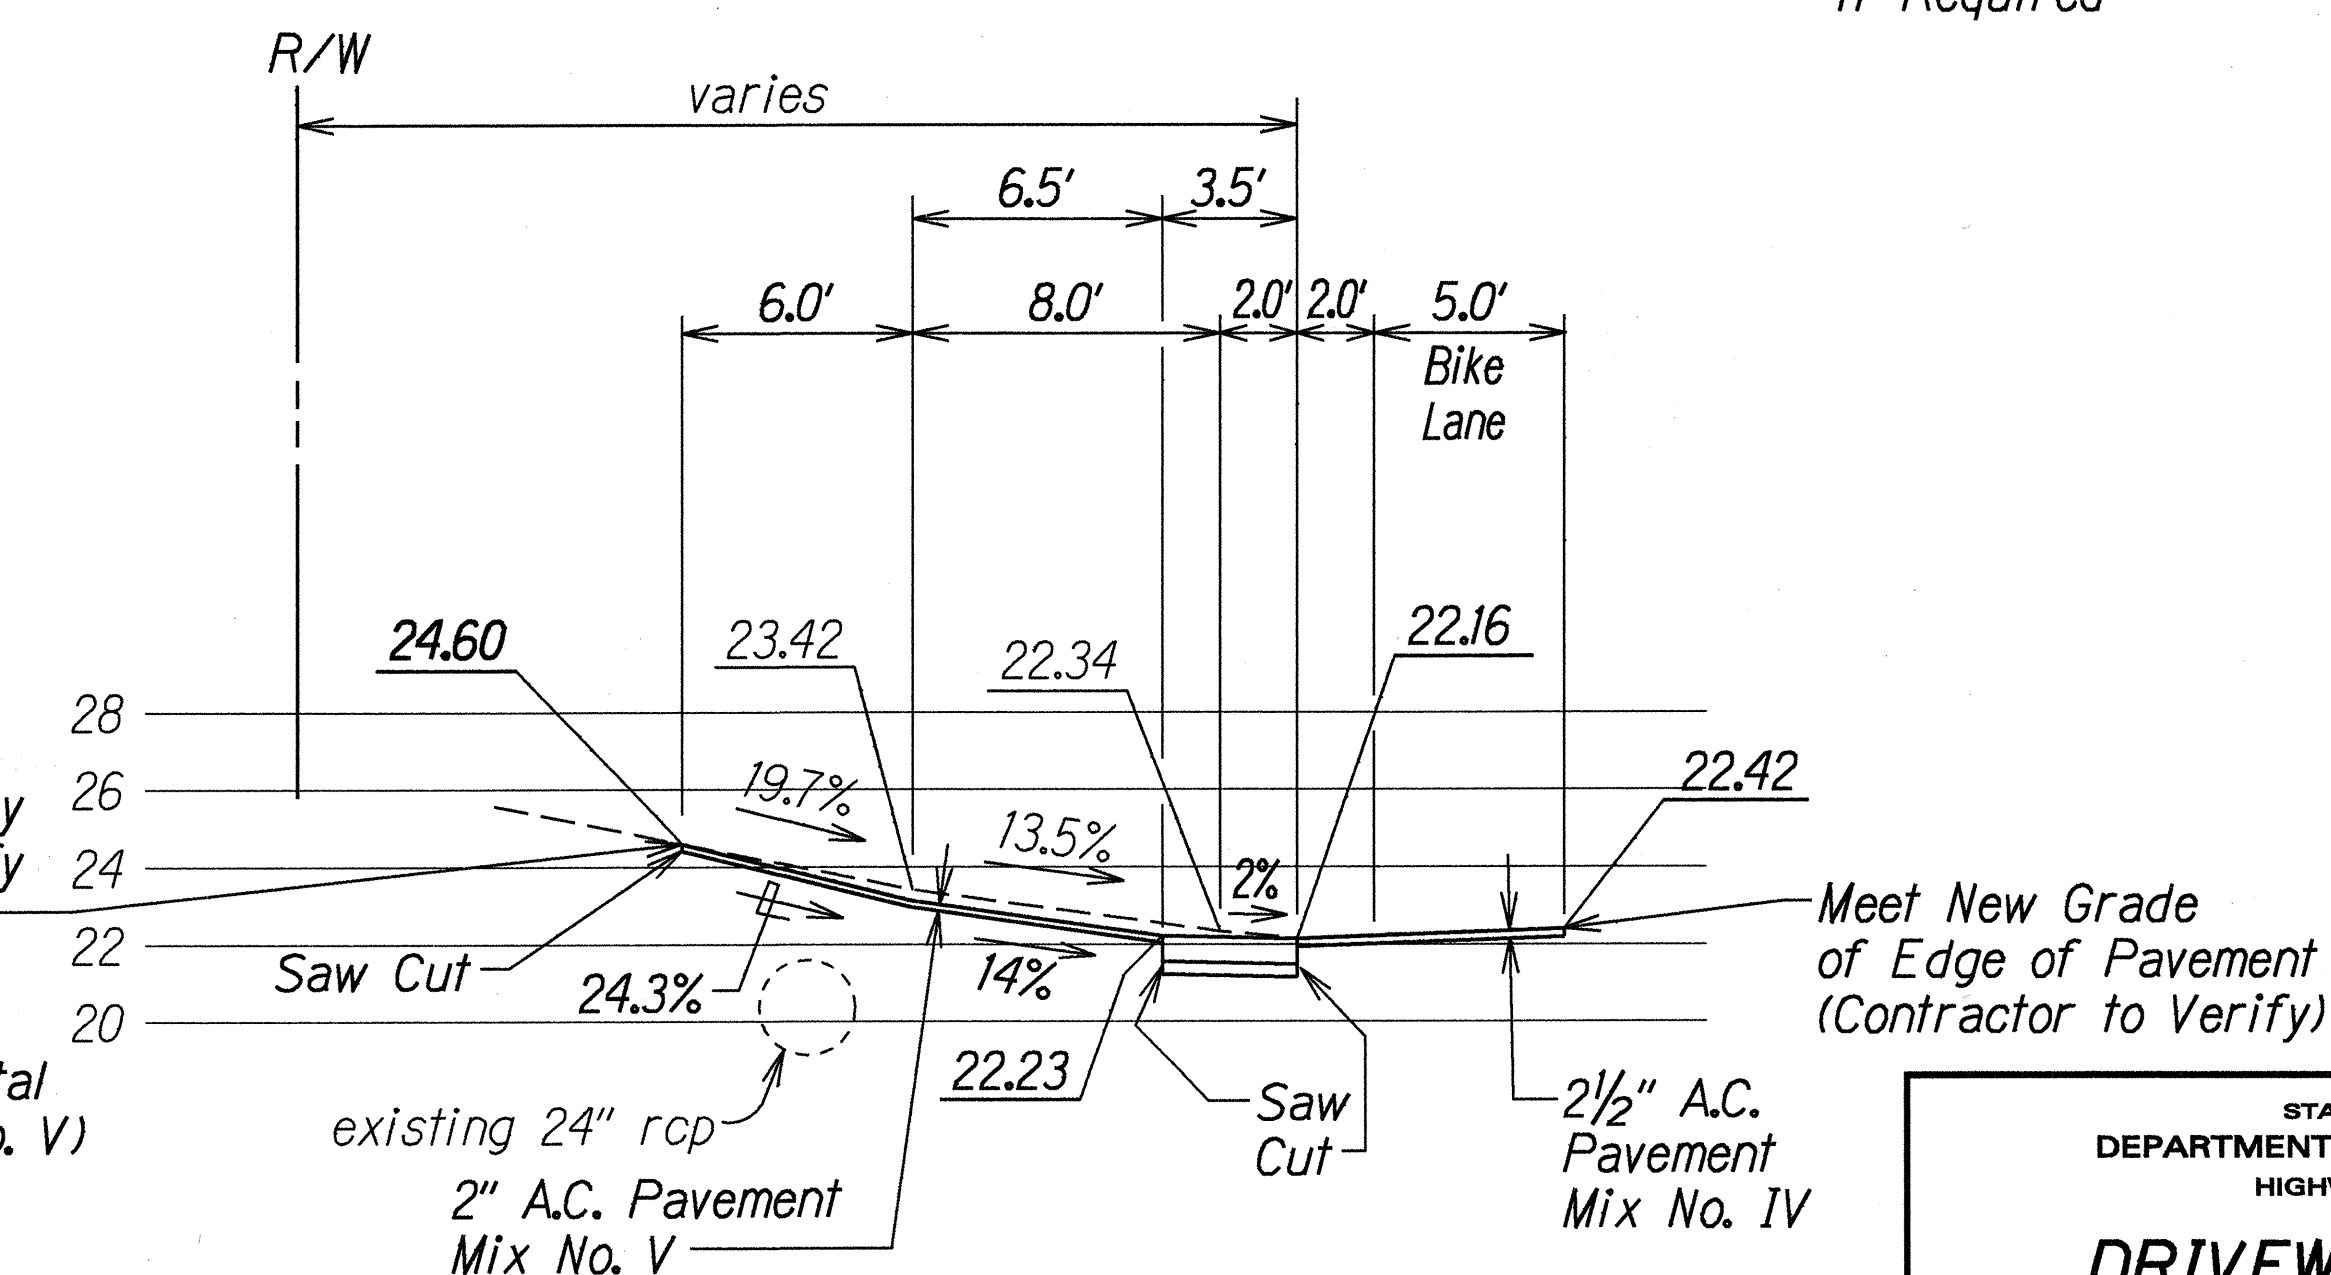

SECTION "F-F"
Scale: Horiz.: 1"=5'
Vert.: 1"=5'

Note: Contractor Should Adjust any Necessary Dimension Transition to Existing Driveway if Required

SURVEY PLOTTED BY	DATE
DRAWN BY	12/26/99
NOTED BY	
CHECKED BY	
ORIGINAL	
PLAN	
NOTE BOOK	
QUANTITIES BY	
CHECKED BY	

STATE OF HAWAII DEPARTMENT OF TRANSPORTATION HIGHWAYS DIVISION
DRIVEWAY DETAILS
KALANIANA'OLE HIGHWAY RESURFACING
Ainakoa Avenue to West Hind Drive
Federal-Aid Project No. NH-072-1(47)
Scale: 1"=5' Date: Aug., 1999
SHEET No. 3 OF 3 SHEETS