
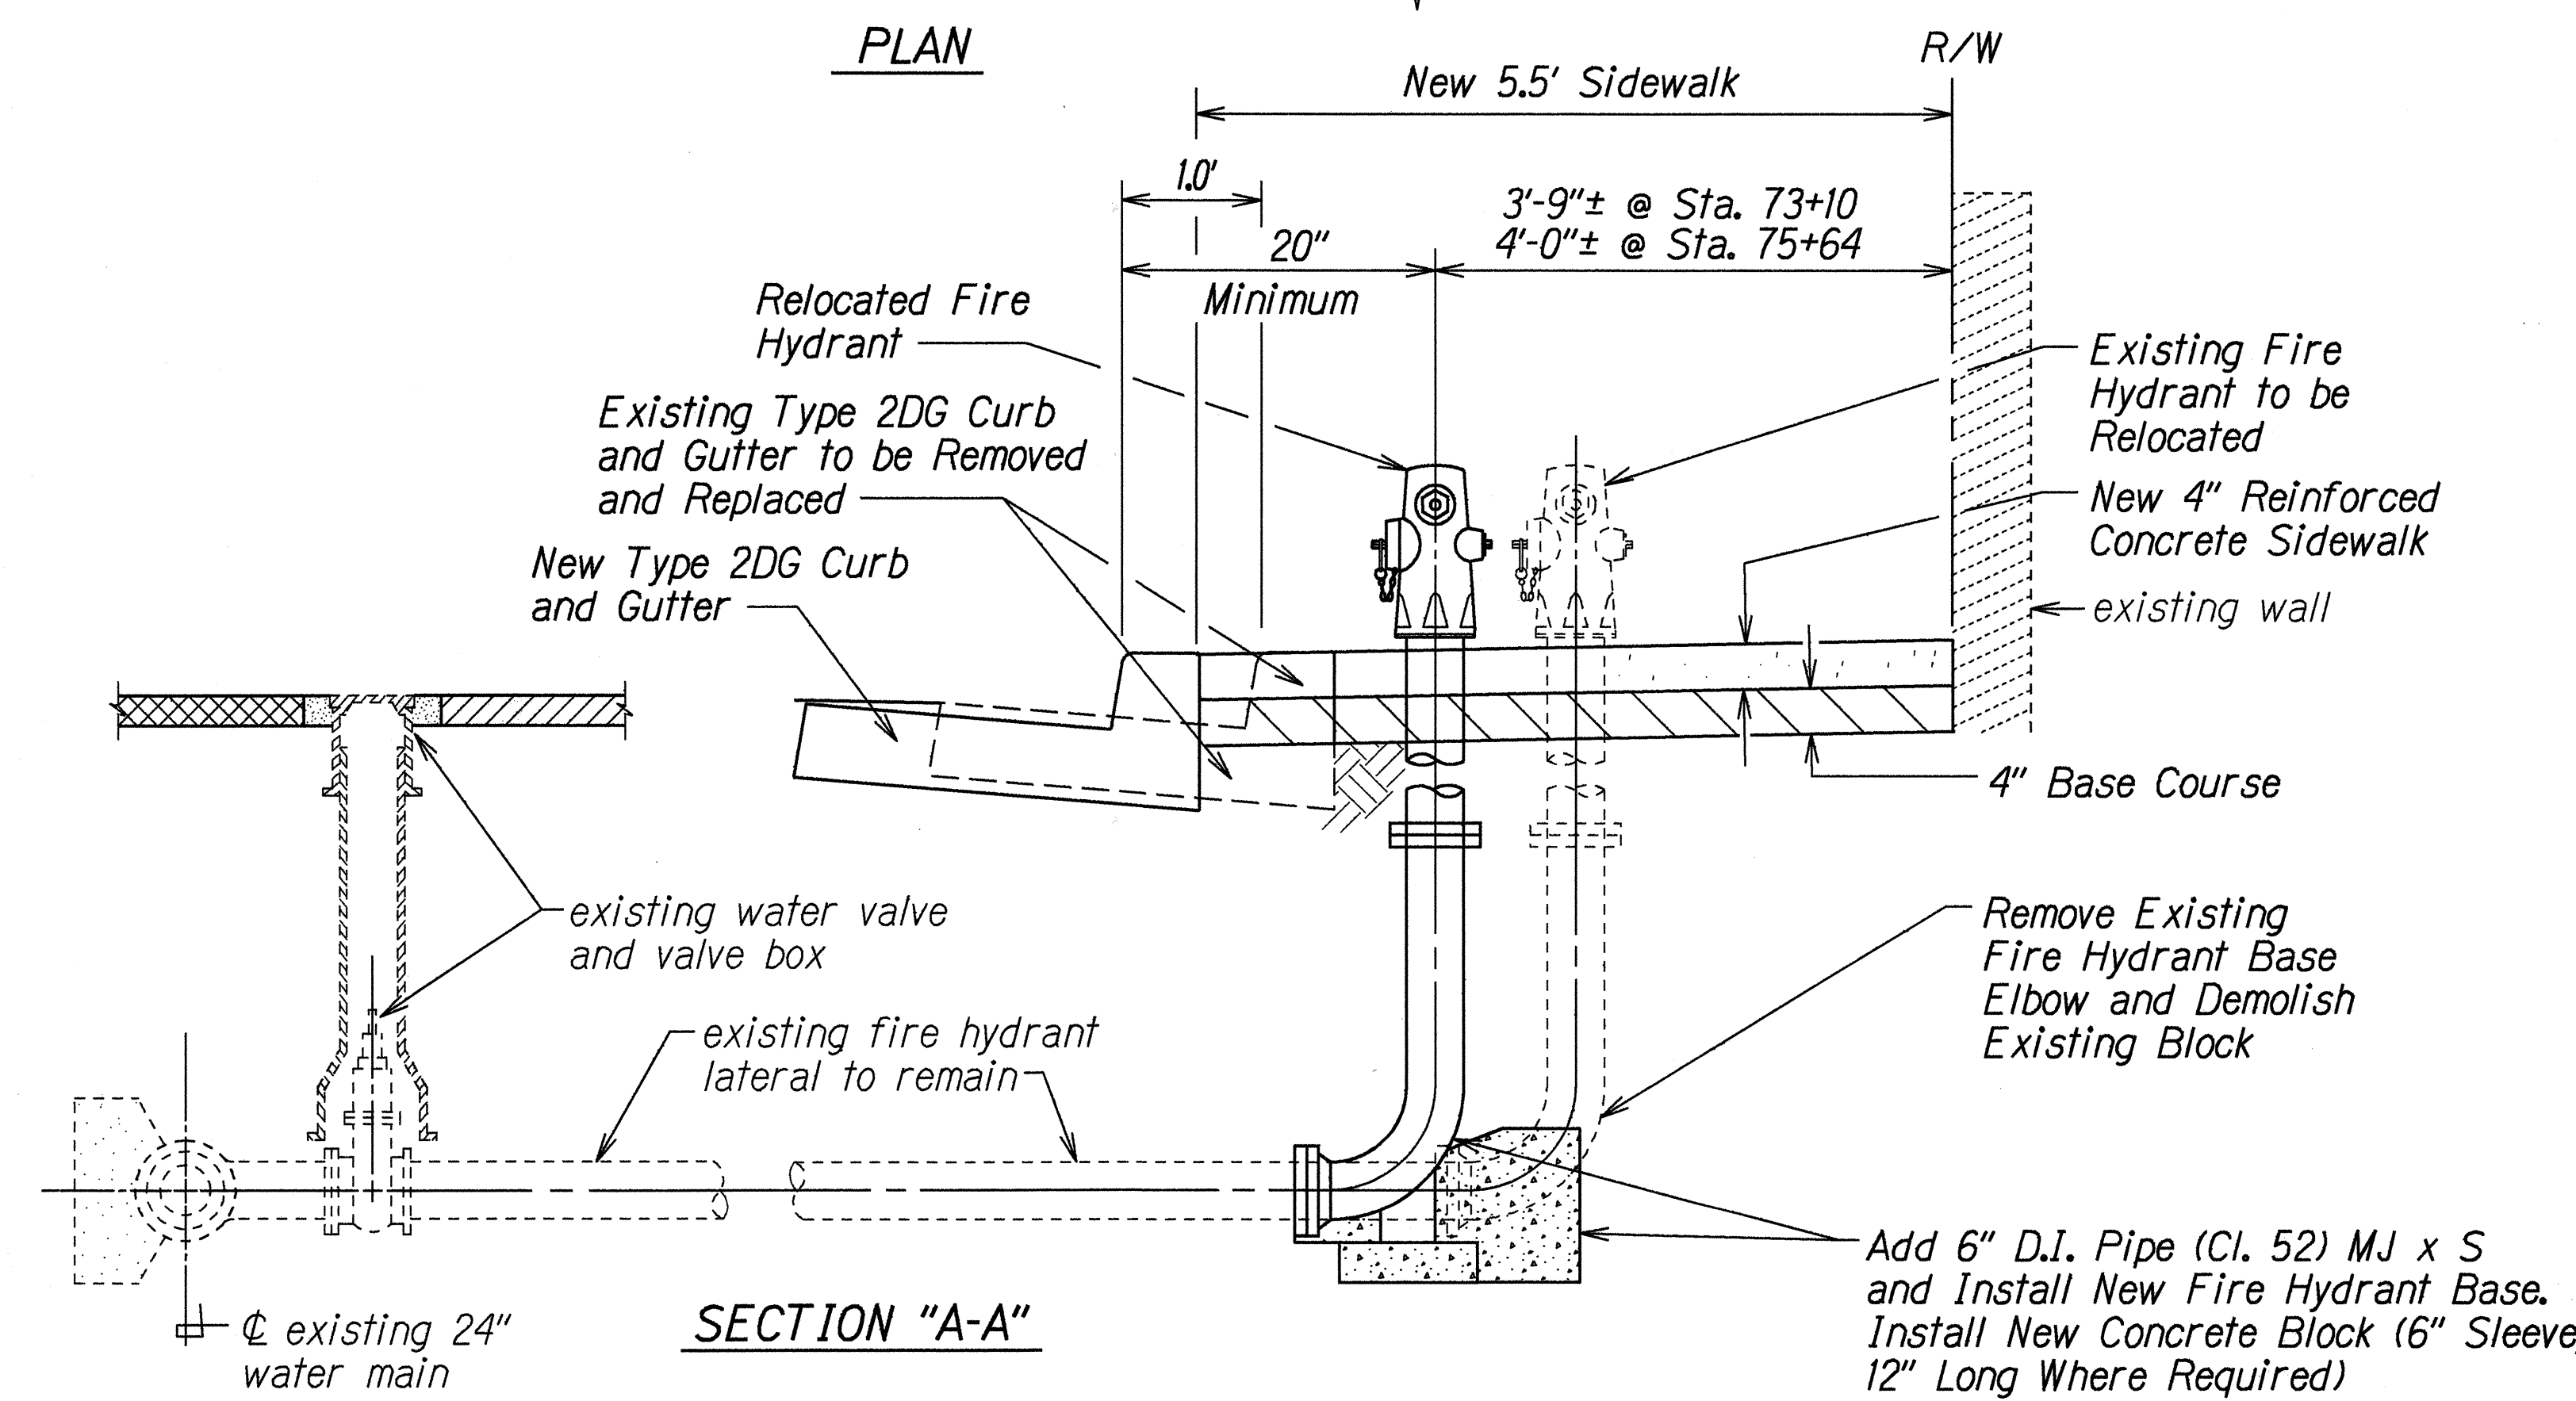


FED. ROAD DIST. NO.	STATE	FED. AID PROJ. NO.	FISCAL YEAR	SHEET NO.	TOTAL SHEETS
HAWAII	HAW.	NH-072-1(47)	2000	26	89

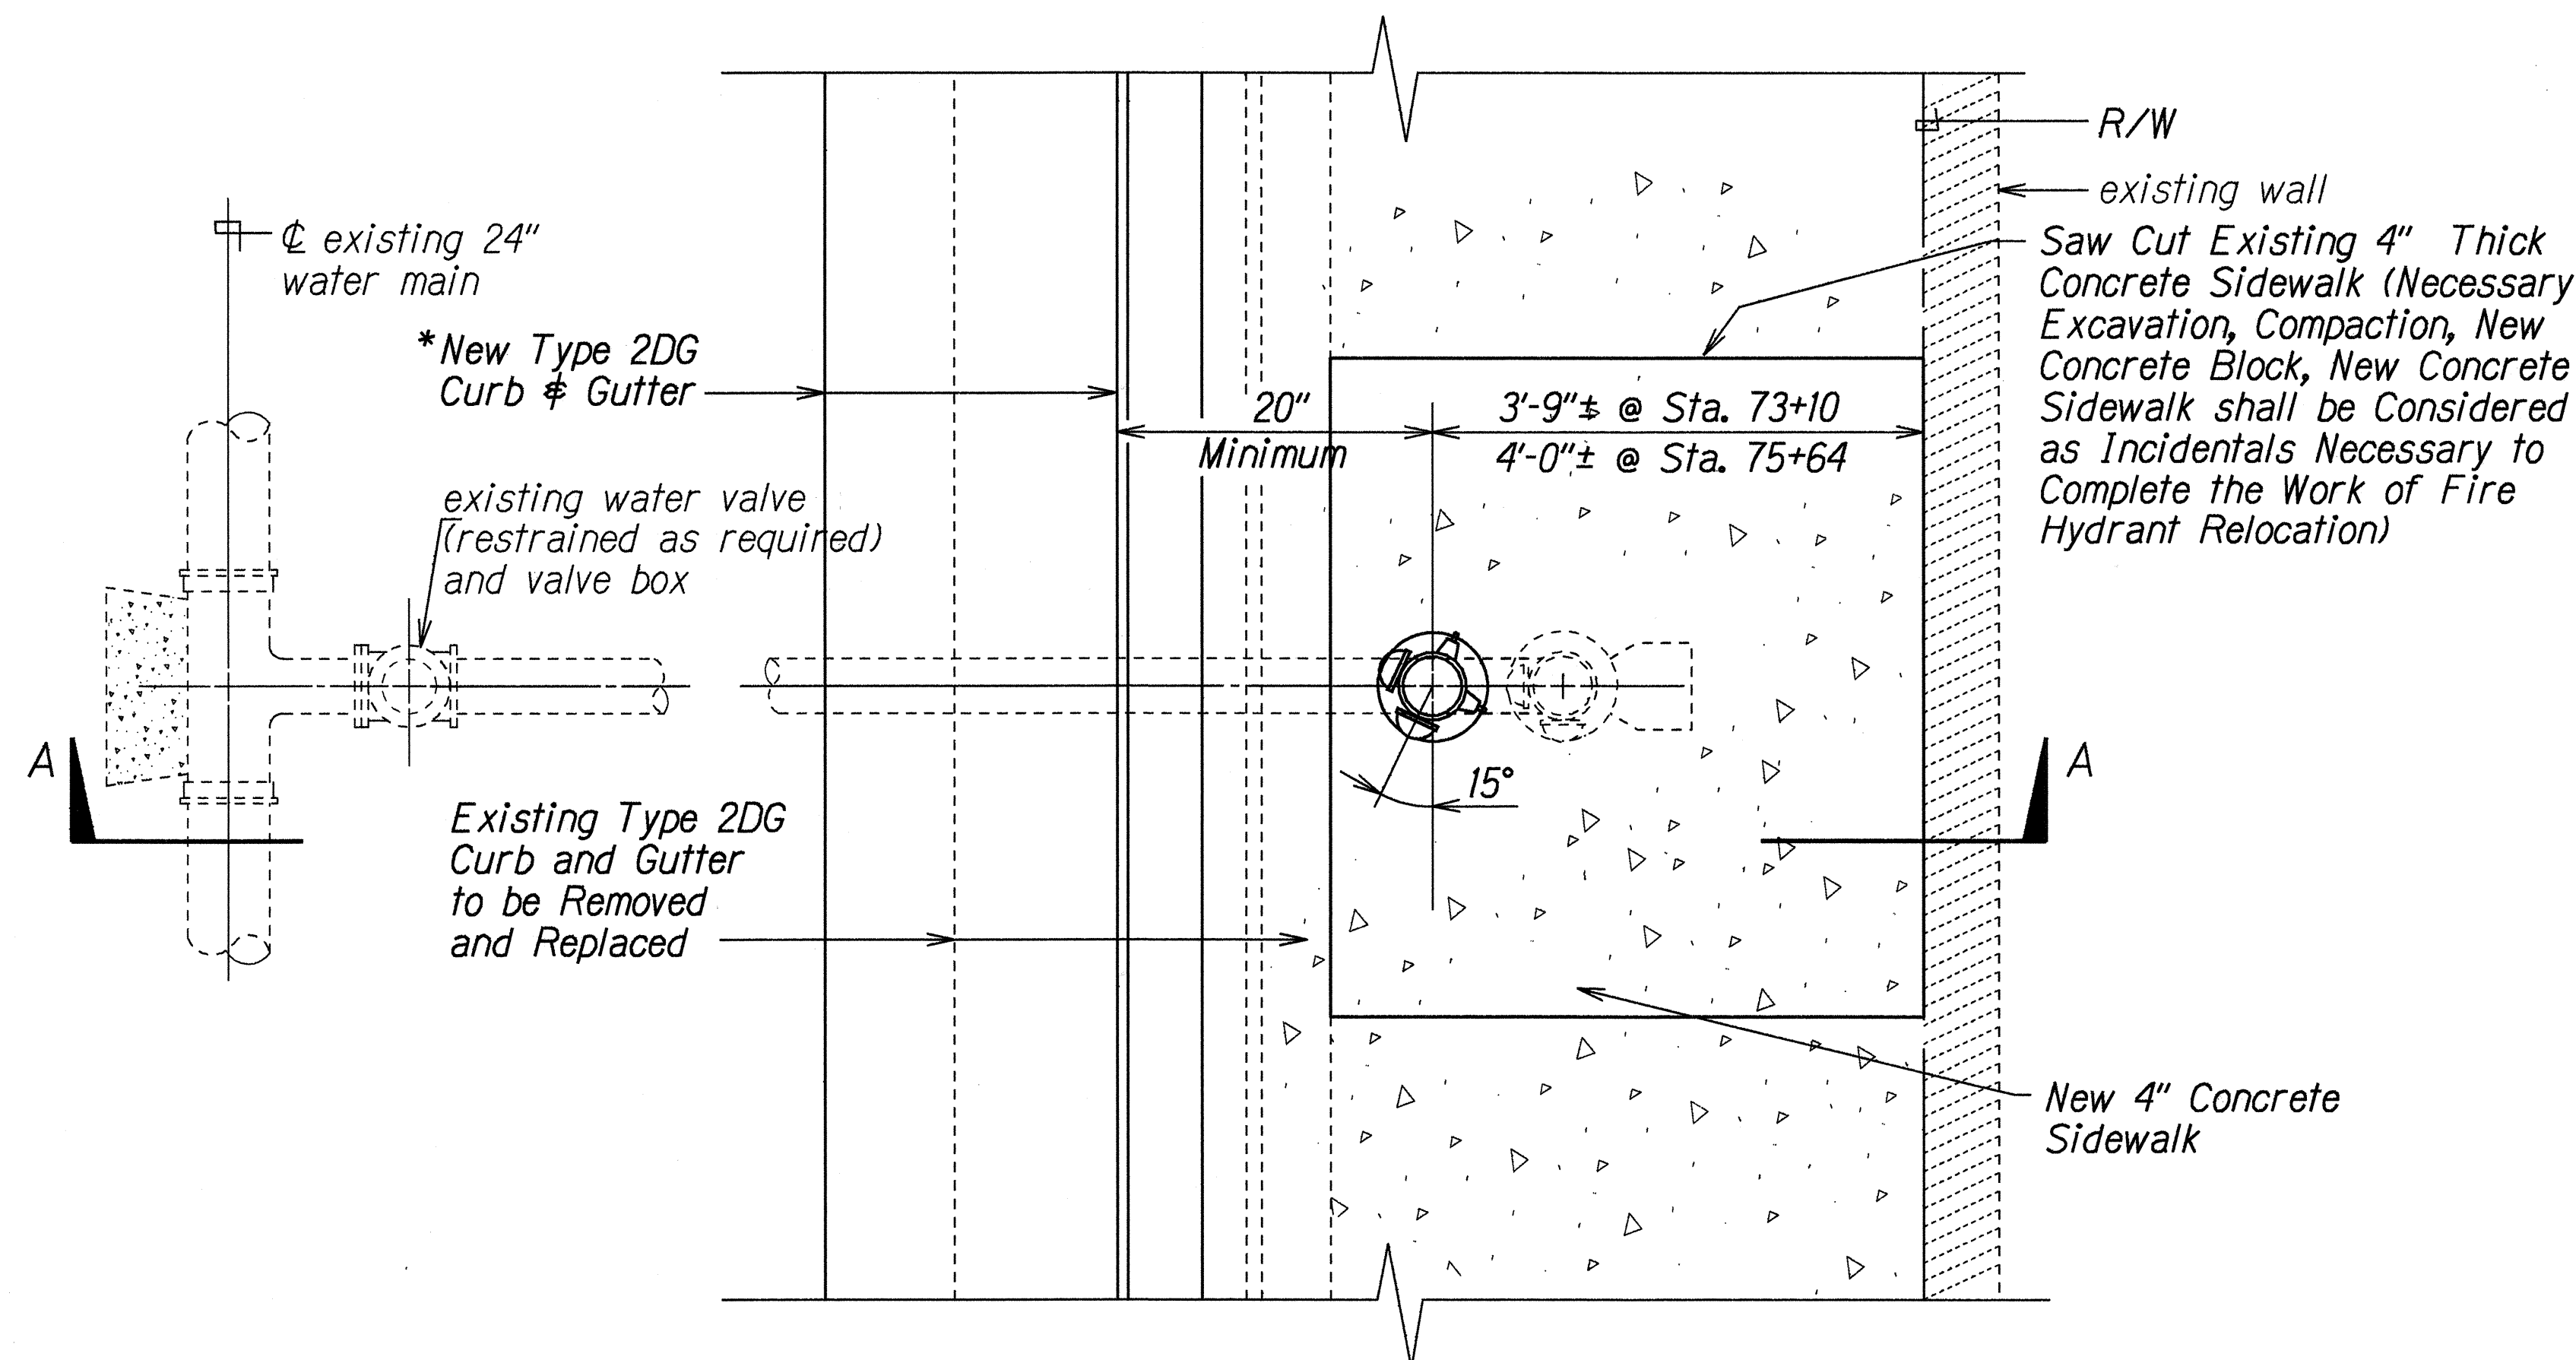

FIRE HYDRANT RELOCATION DETAIL
 @ STA. 73+10±, AND @ STA. 75+64±,
 O/S LT. (5.5' SIDEWALK)
 Not to Scale

APPROVED:

Michael J. Fuja
 CHIEF, PLANNING & ENGINEERING, BWS
 BOARD OF WATER SUPPLY
 CITY AND COUNTY OF HONOLULU

7/6/00 DATE

STATE OF HAWAII
DEPARTMENT OF TRANSPORTATION
HIGHWAYS DIVISION

FIRE HYDRANT RELOCATION DETAIL
KALANIANA'OLE HIGHWAY RESURFACING
Ainakoa Avenue to West Hind Drive
Federal-Aid Project No. NH-072-1(47)
Scale: As Shown Date: March, 1999
SHEET No. 1 OF 1 SHEETS

SURVEY PLOTTED BY	DATE
DRAWN BY G. Abucado	7-17-99
CHECKED BY R. Hironaka/L. Sawa	
NOTED BY	
CHECKED BY	