



I:\CAD\Stuart\Kali\Hwy\Drawn\section01.dgn


FED. ROAD DIST. NO.	STATE	FED. AID PROJ. NO.	FISCAL YEAR	SHEET NO.	TOTAL SHEETS
HAWAII	HAW.	72B-01-99	2004	7	22

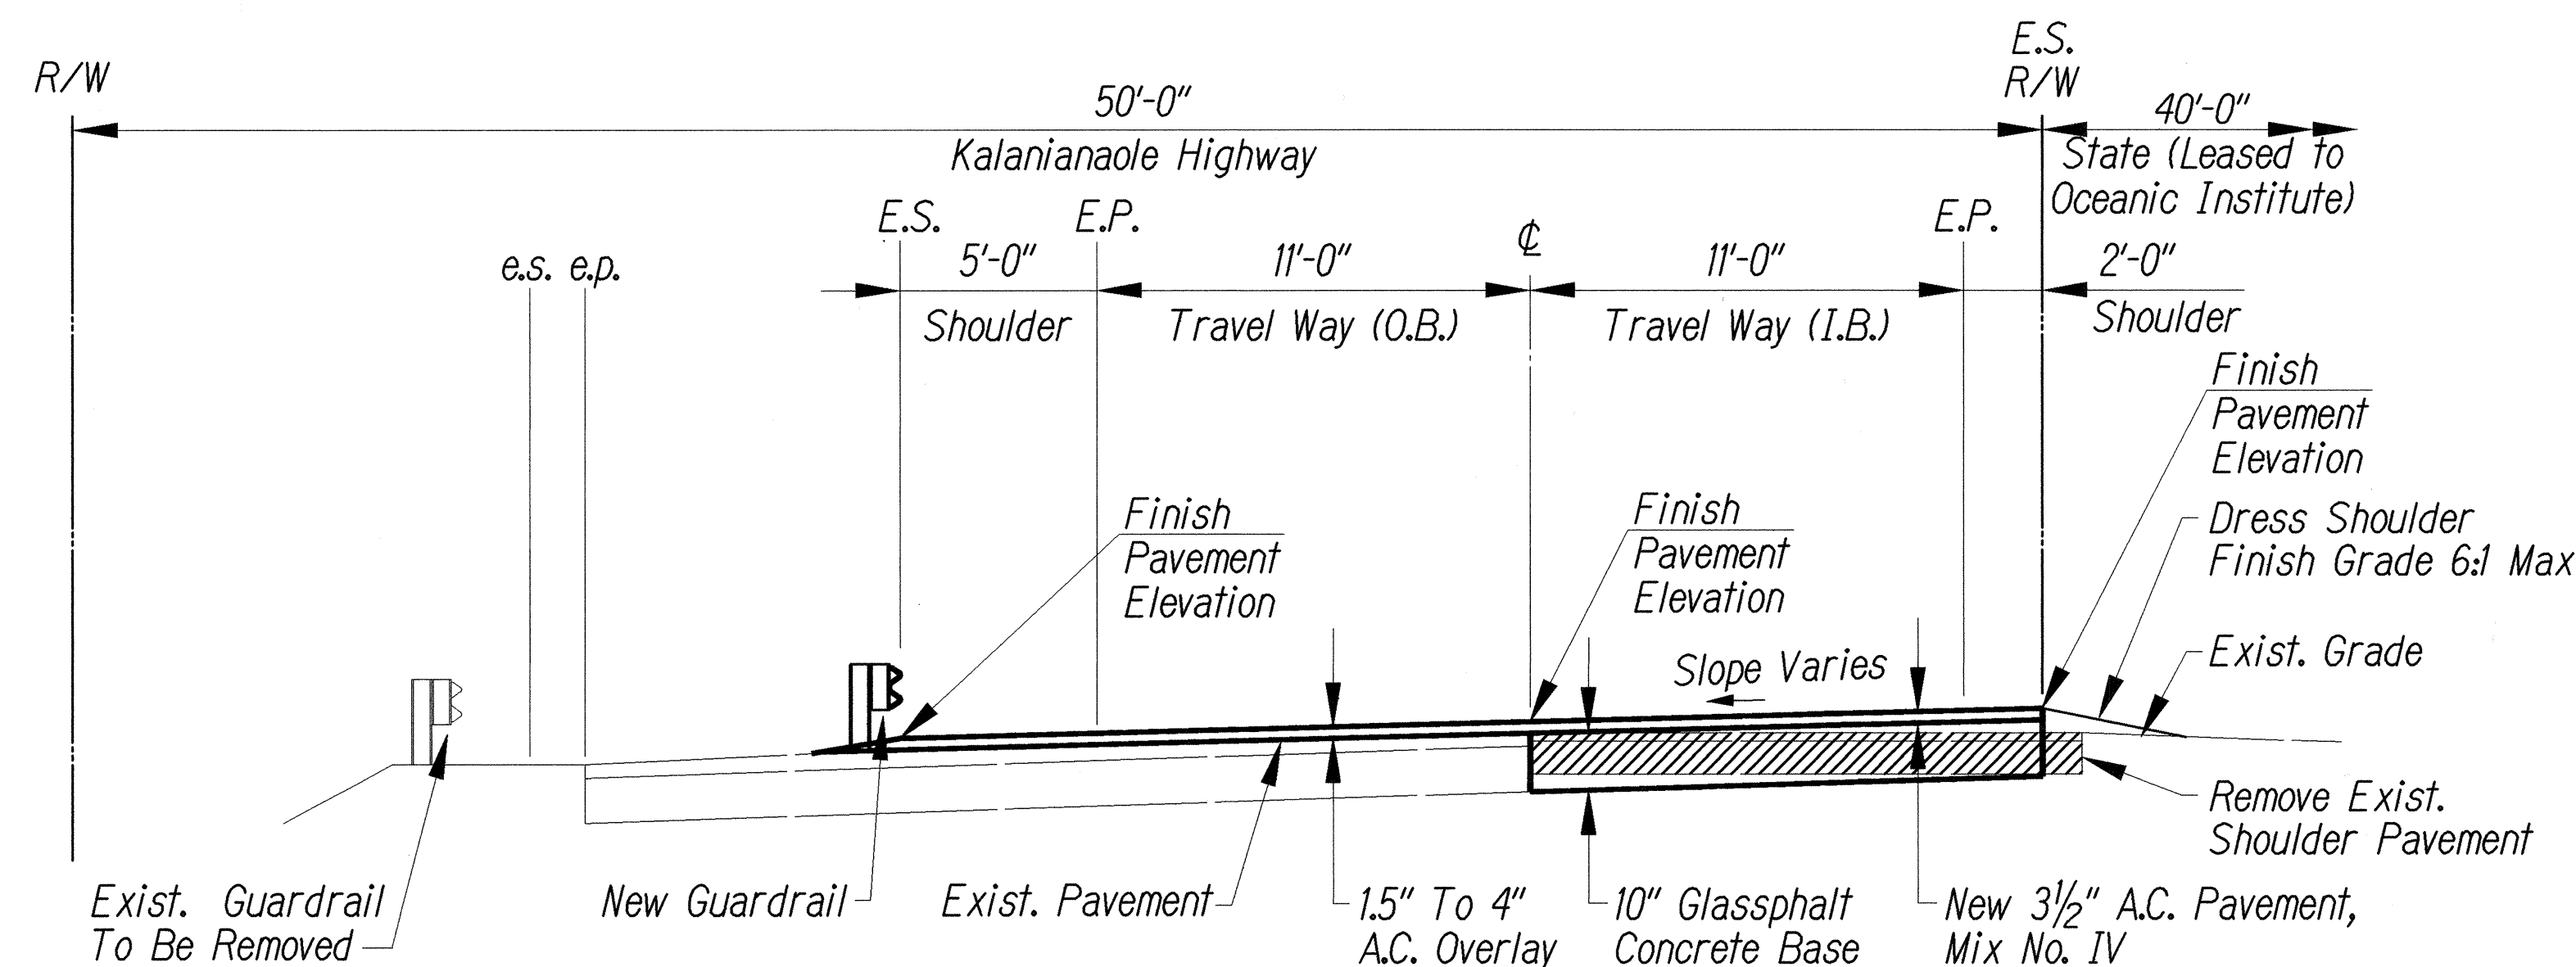


STA 112+70 TO STA 114+22

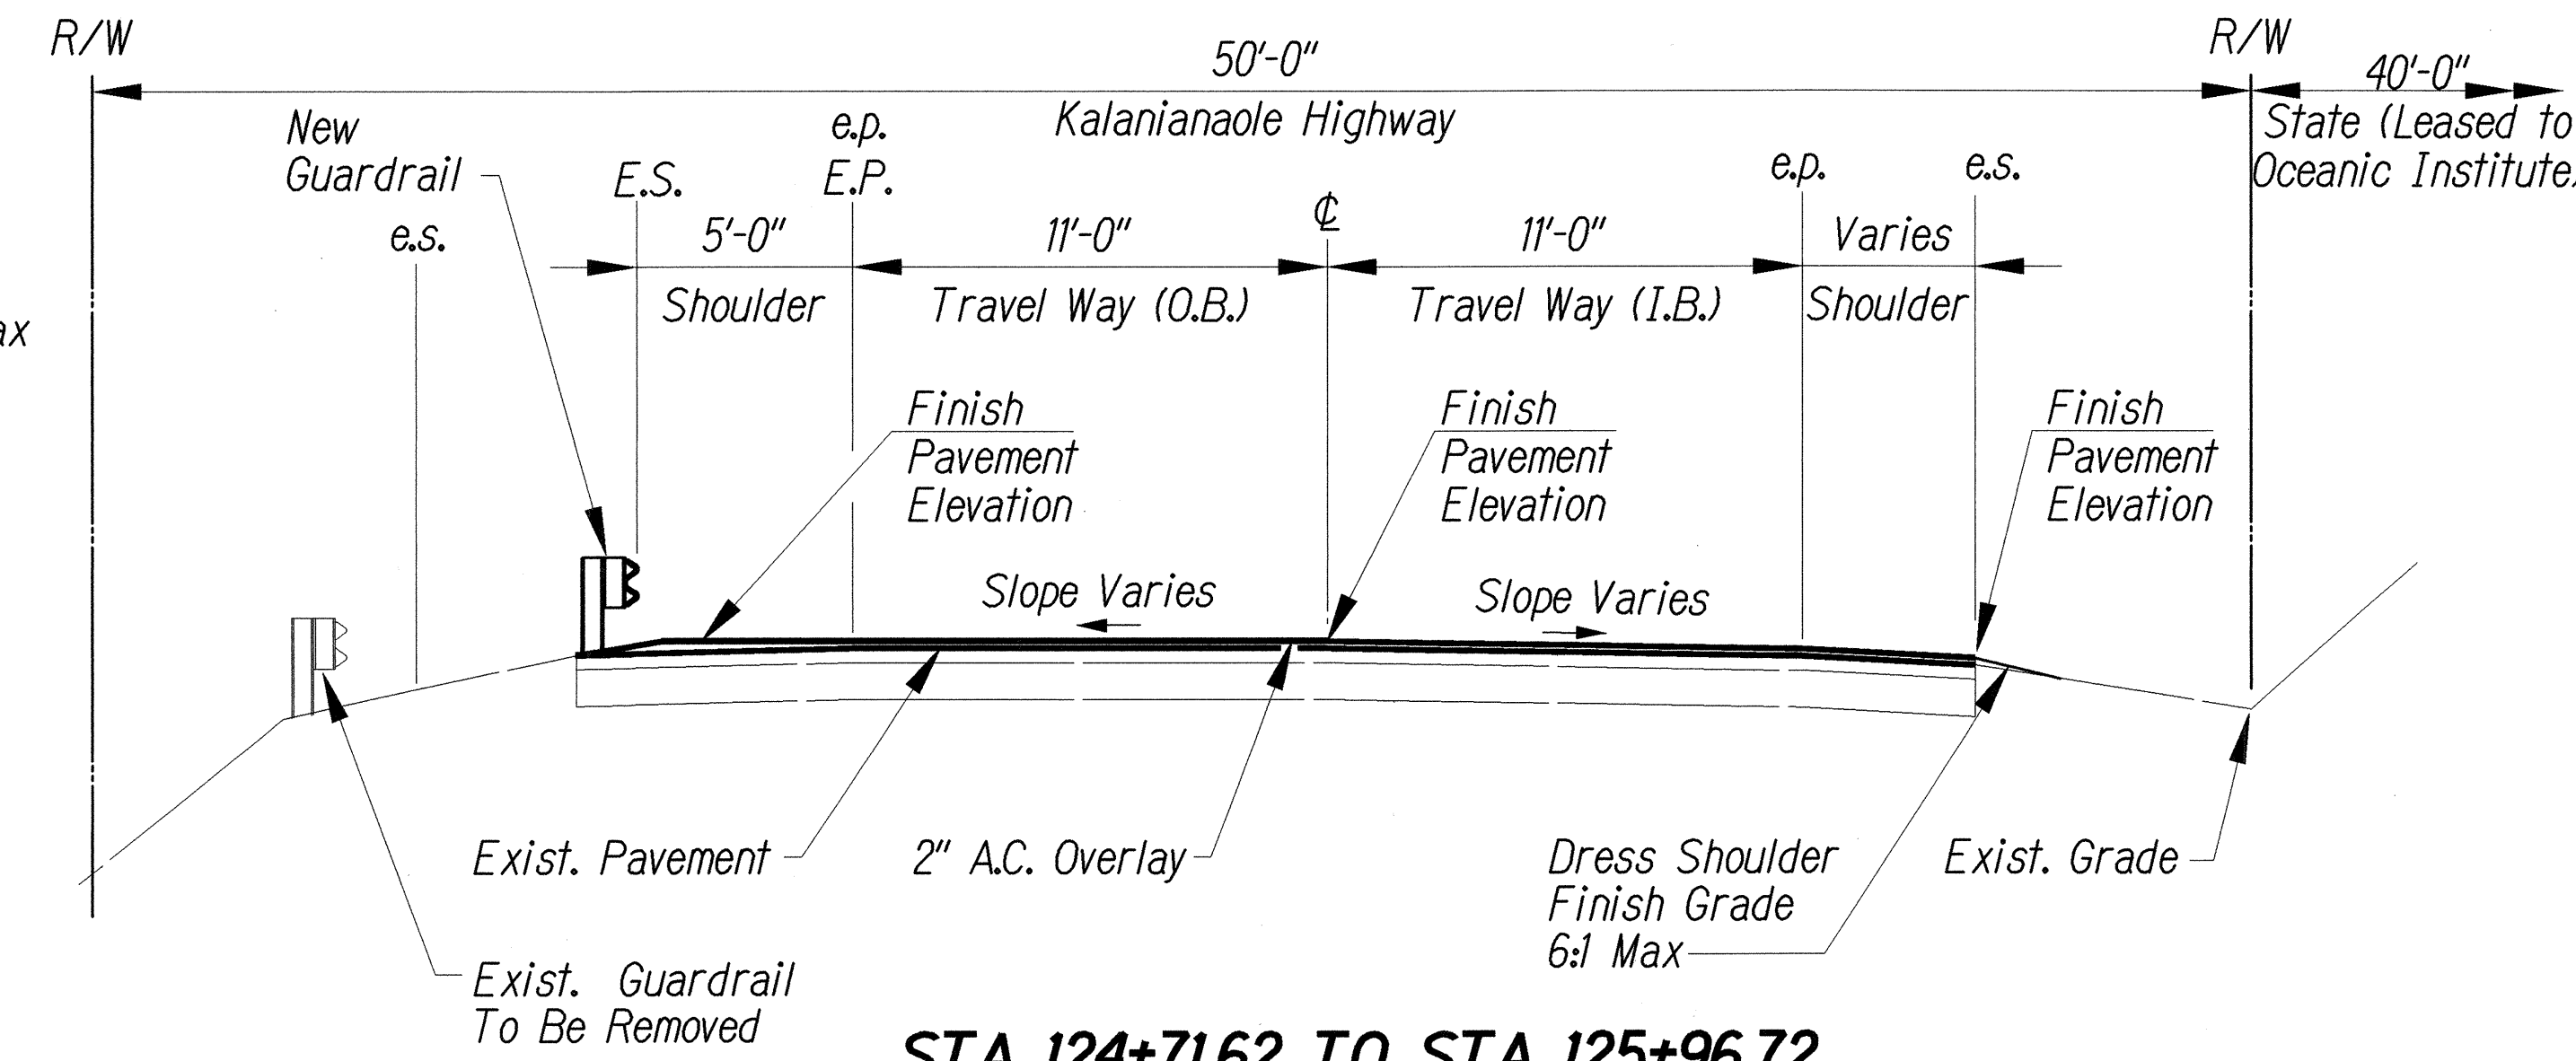


STA 124+71.62 TO STA 125+96.72

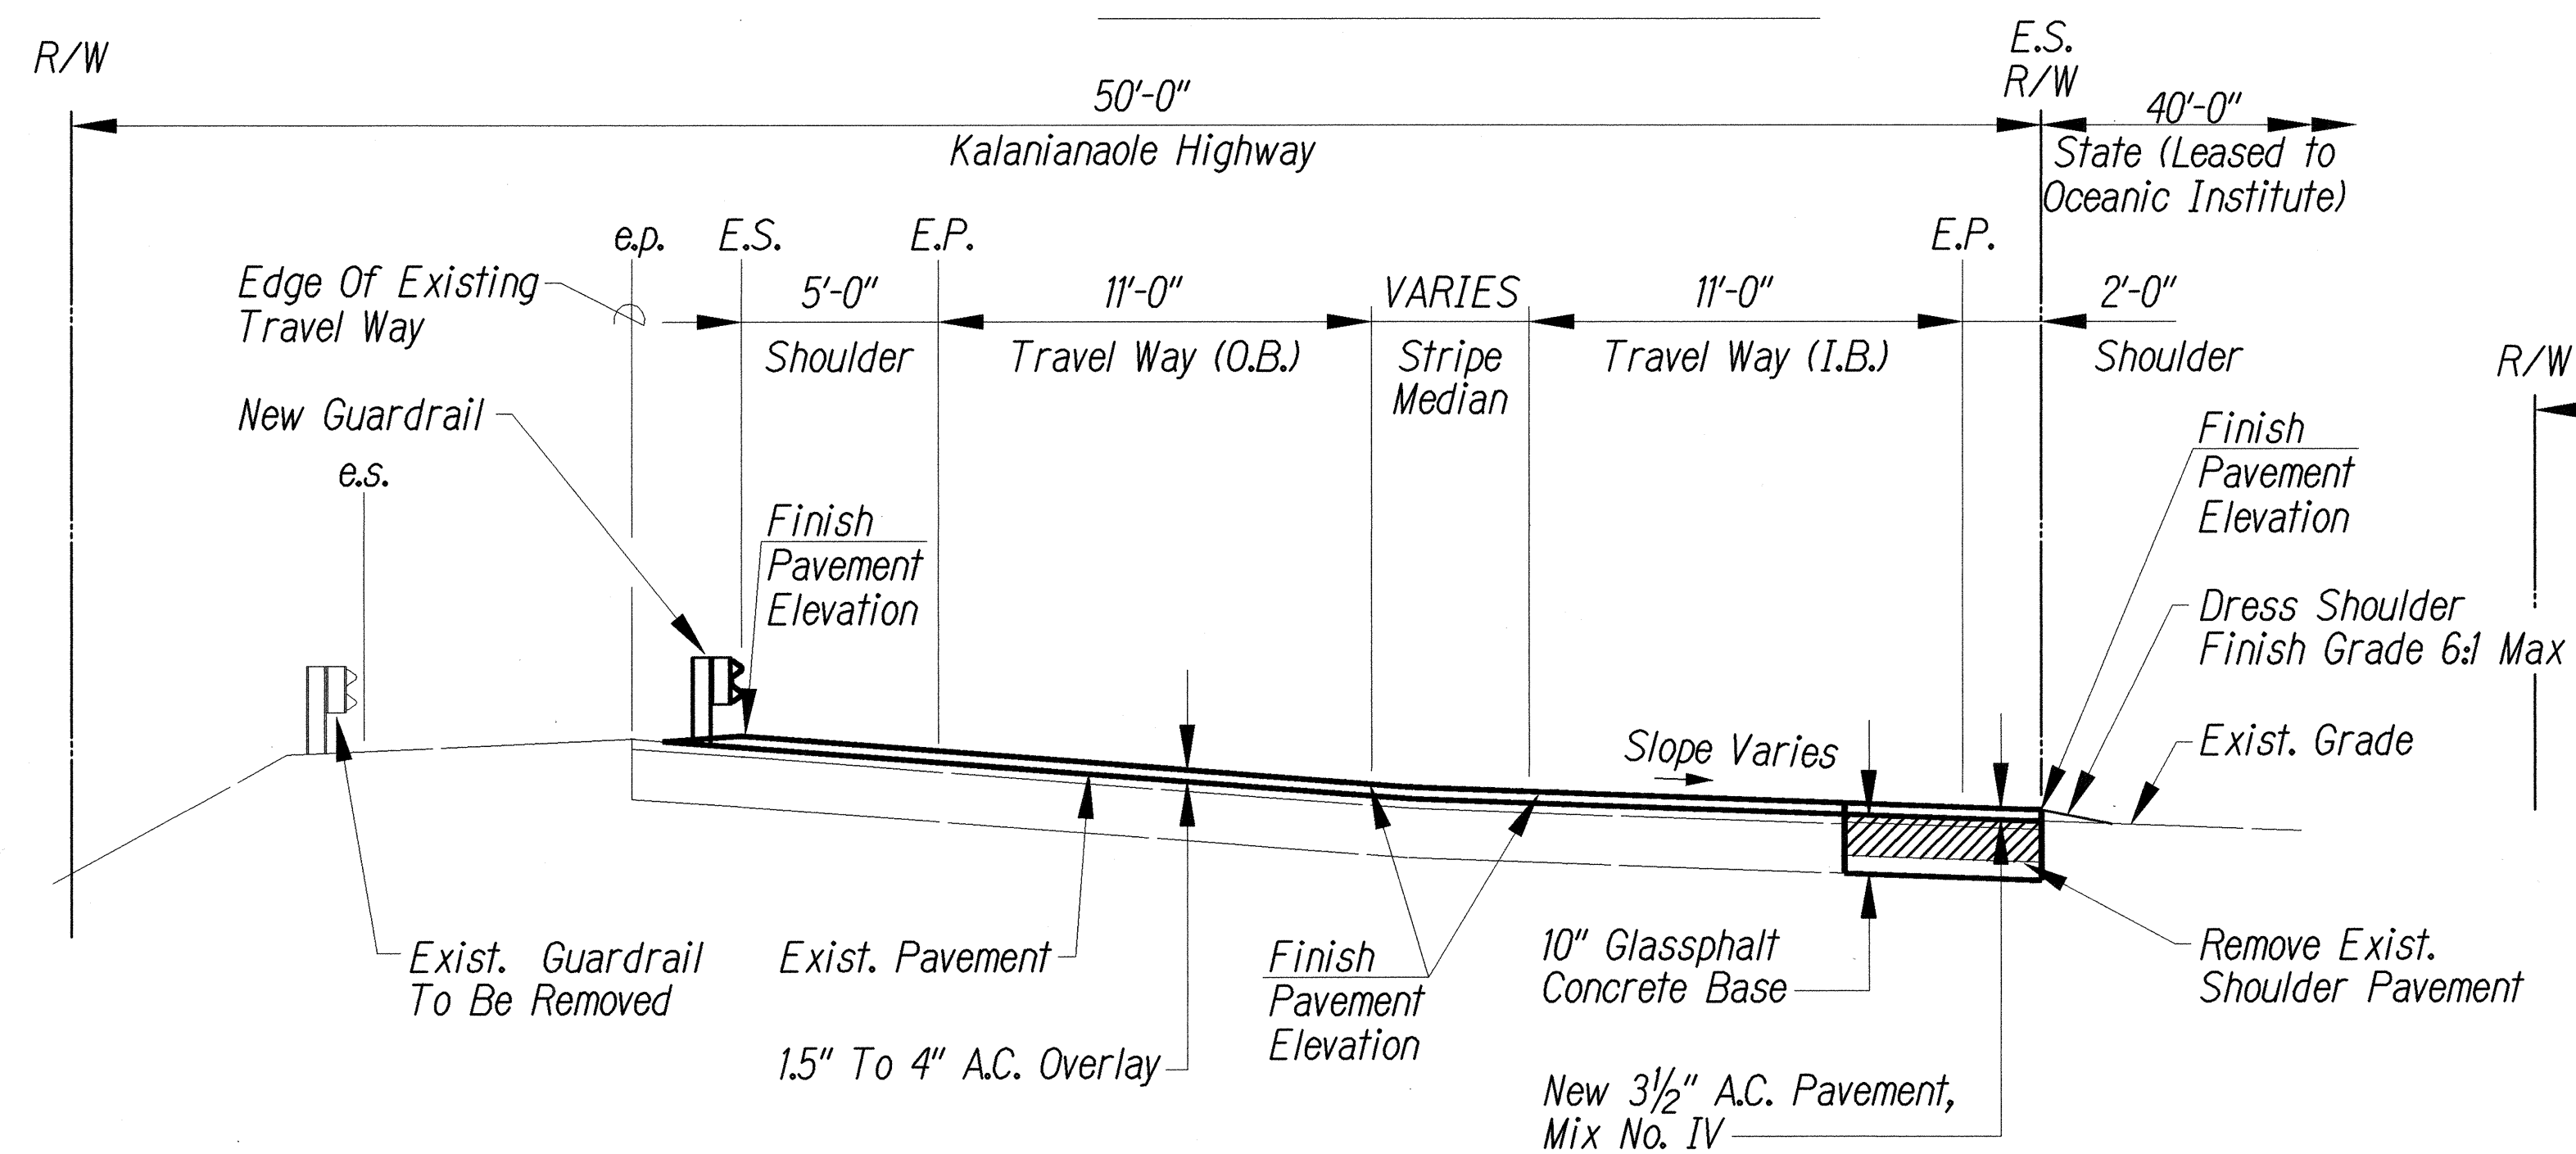

STA 109+40.62 TO STA 112+70

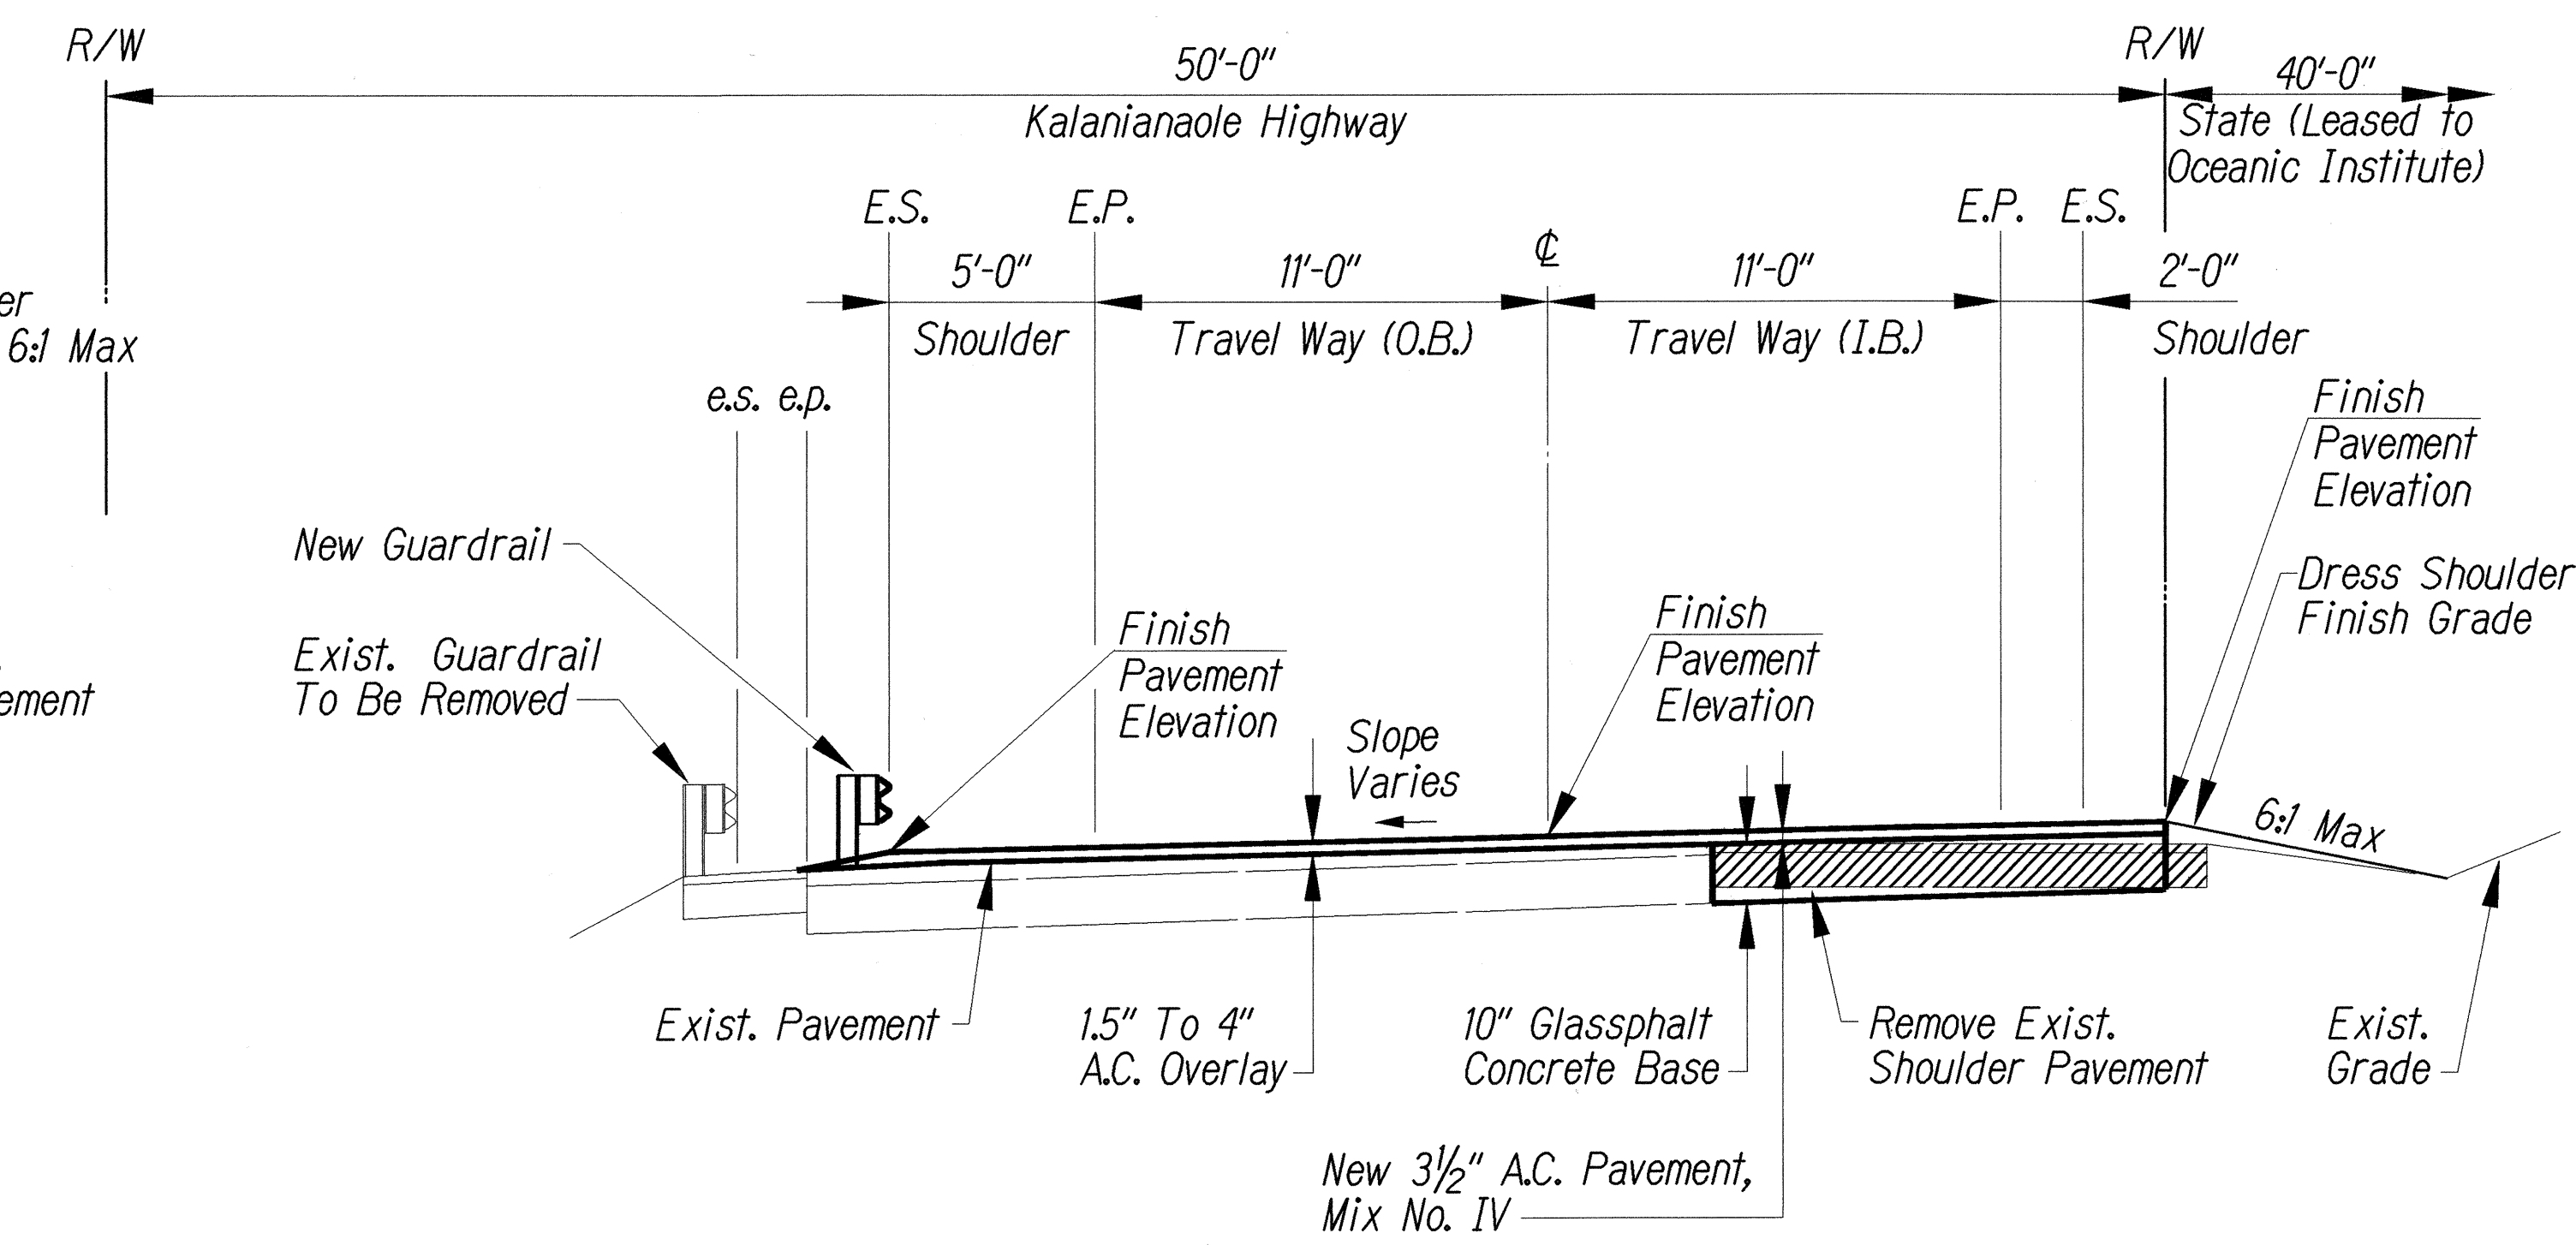


STA 114+22 TO STA 124+71.62

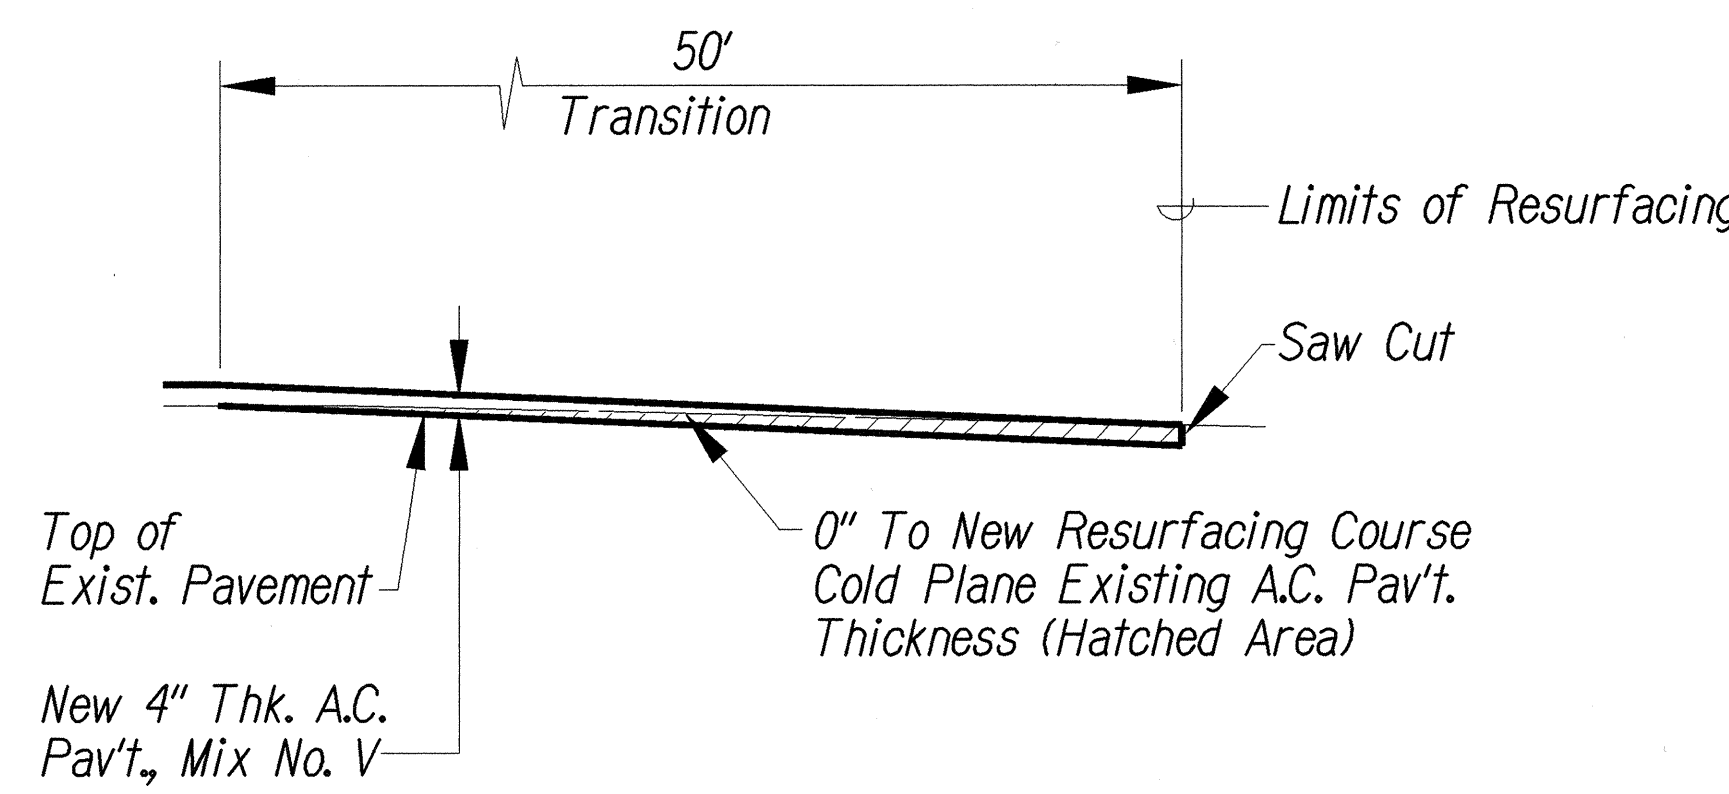

COLD PLANED TRANSITION TO EXISTING A.C. PAVEMENT
NO SCALE

Note: For Finish Pavement Elevation See Sheets 12 & 13

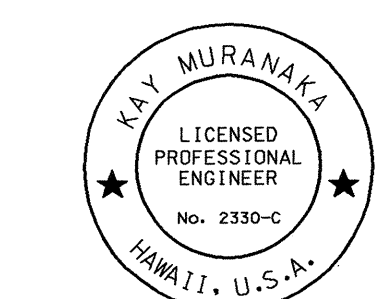

THIS WORK WAS PREPARED BY ME OR UNDER MY SUPERVISION
Kay Murakami

STATE OF HAWAII
DEPARTMENT OF TRANSPORTATION
HIGHWAYS DIVISION

TYPICAL SECTIONS

KALANIANA'OLE HIGHWAY REALIGNMENT
MP 7.20 to MP 7.72
Project No. 72B-01-99

Scale: As Shown Date: May 2004

SHEET NO. 1 OF 1 SHEETS

SURVEY PLOTTED BY	DATE
DESIGNED BY	
TRACED BY	
NOTE BOOK	
QUANTITIES BY	
CHECKED BY	