

INDEX TO DRAWINGS	
SHEET NO.	DESCRIPTION
1	Title Sheet
2	Plan, Profile & Typical Road Sections
3-8	Bridge Details
9, 10	Standard details
11	Cross Sections

TERRITORY OF HAWAII
TERRITORIAL HIGHWAY DEPARTMENT
HONOLULU T.H.

PLANS OF KALANIANA'OLE HIGHWAY

FEDERAL AID PROJECT NO. 25 A



KULIOUOU BRIDGE SECTION
HONOLULU DISTRICT
OAHU T.H.

SCALE

PLAN	1 INCH = 50 FEET
PROFILE	HOR. 1 INCH = 50 FEET VER. 1 INCH = 5 FEET
CROSS SECTIONS	HOR. 1 INCH = 10 FEET VER. 1 INCH = 10 FEET

CONVENTIONAL SIGNS

- Edge of existing road -----
- Existing fence - - - - -
- Boundary line (not fenced) - - - - -
- Existing stonewall - - - - -
- Center line - - - - -
- Bridge - - - - -

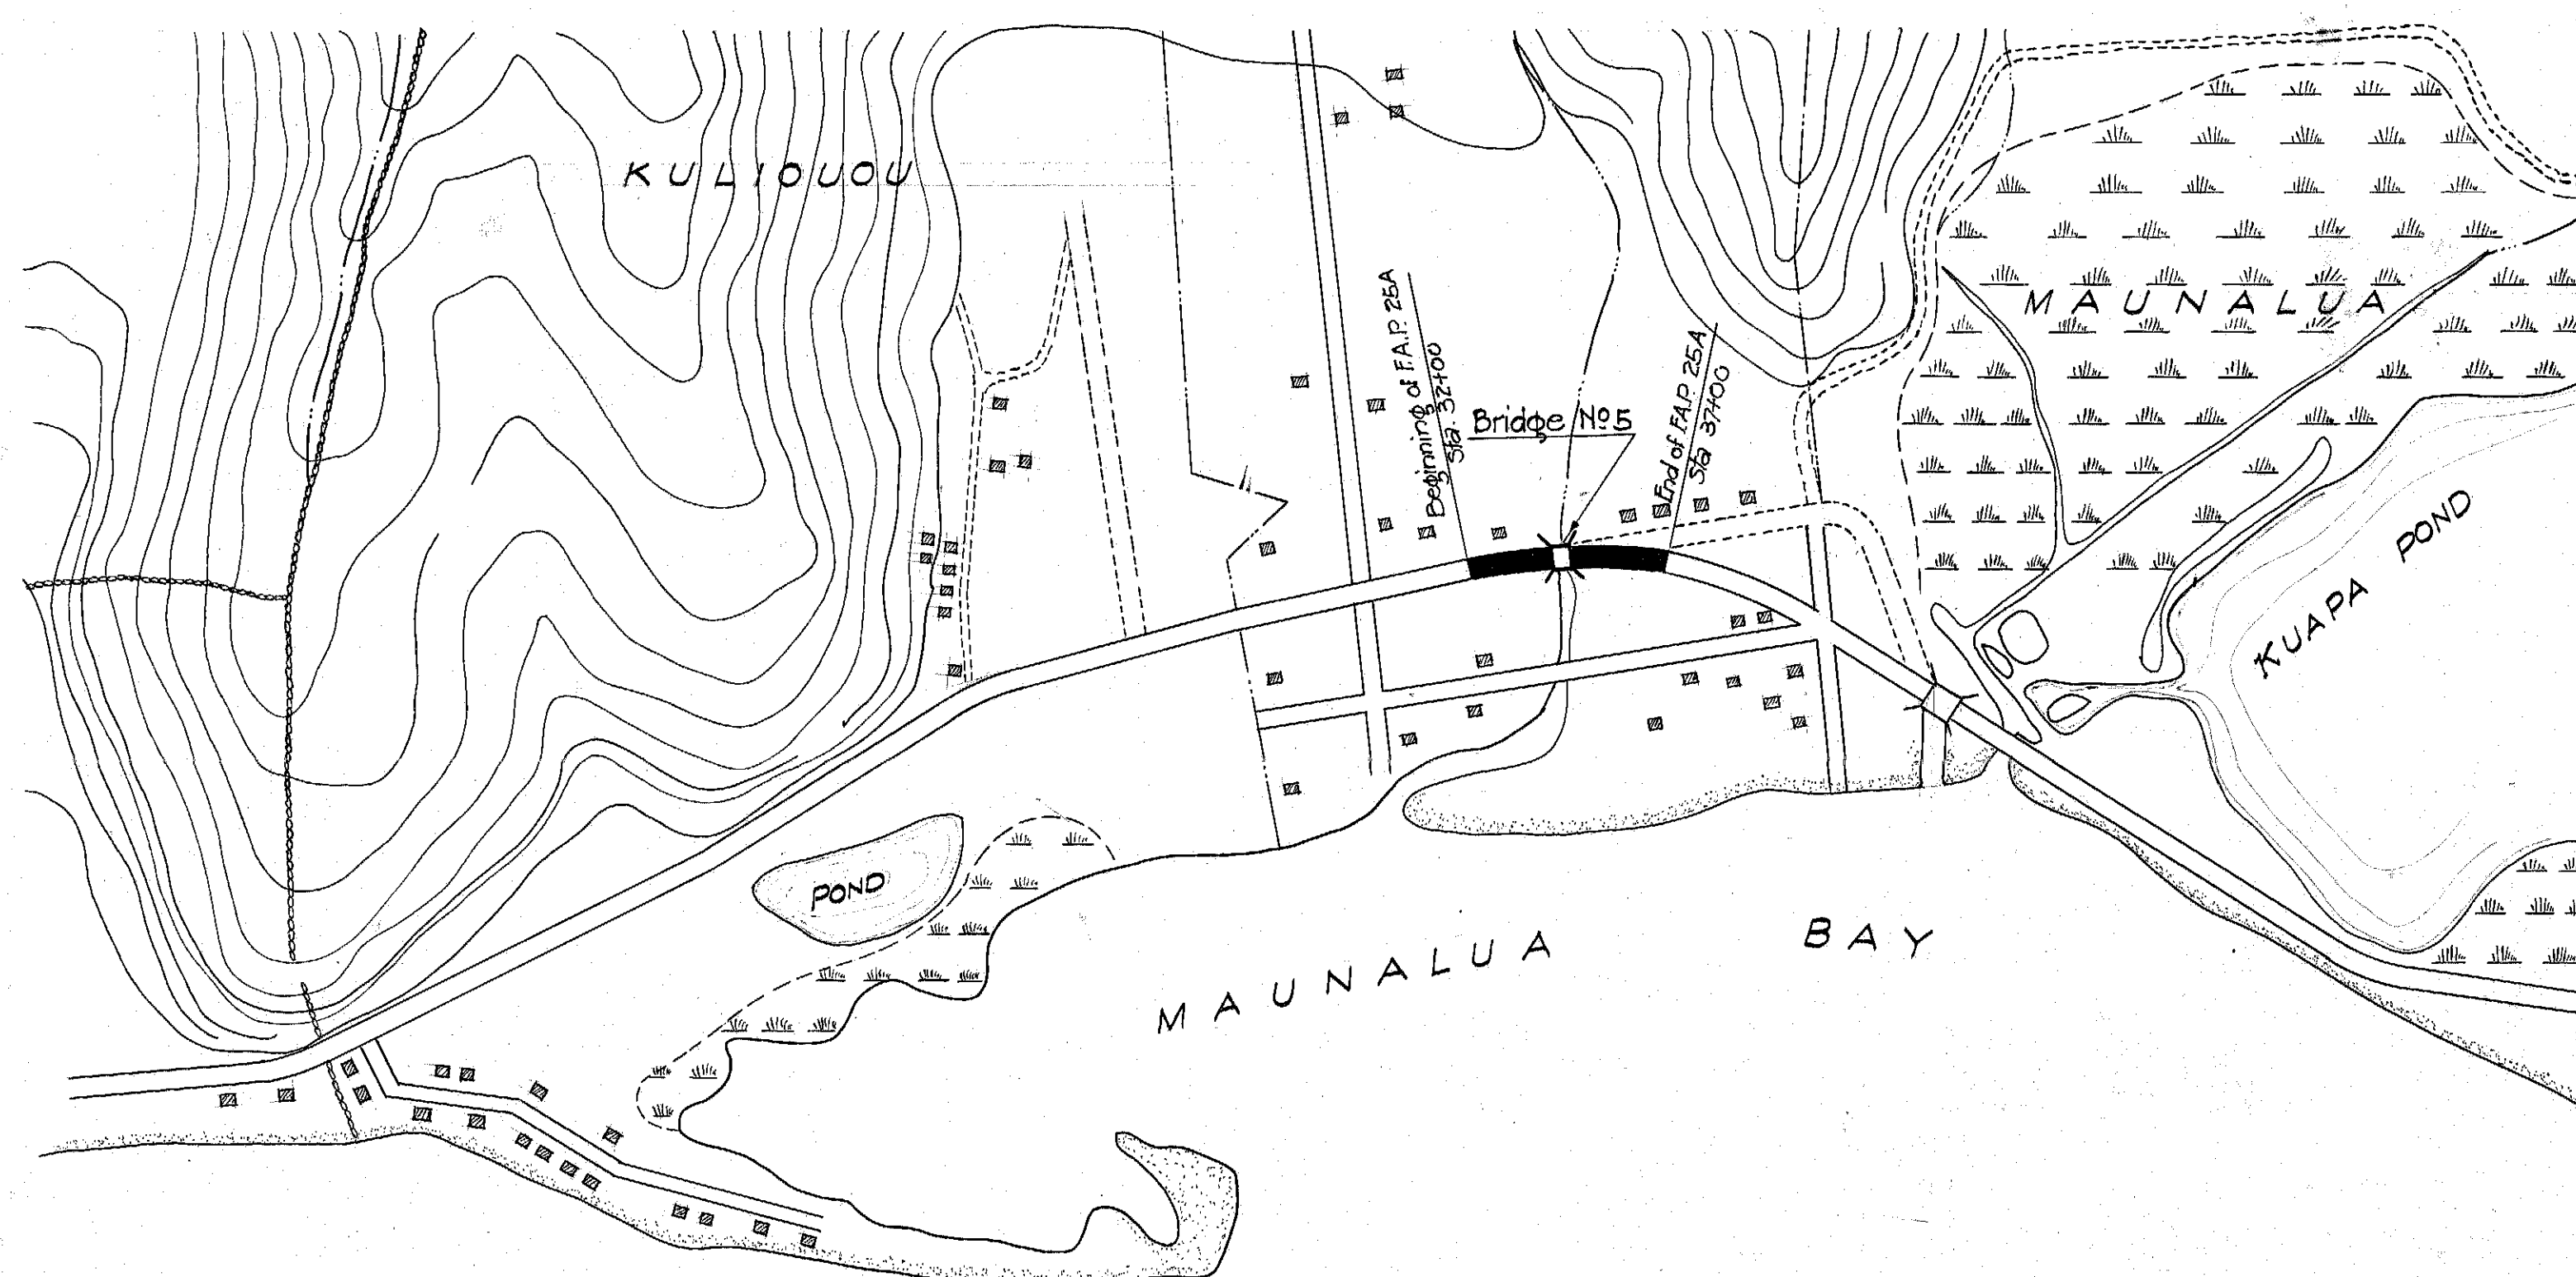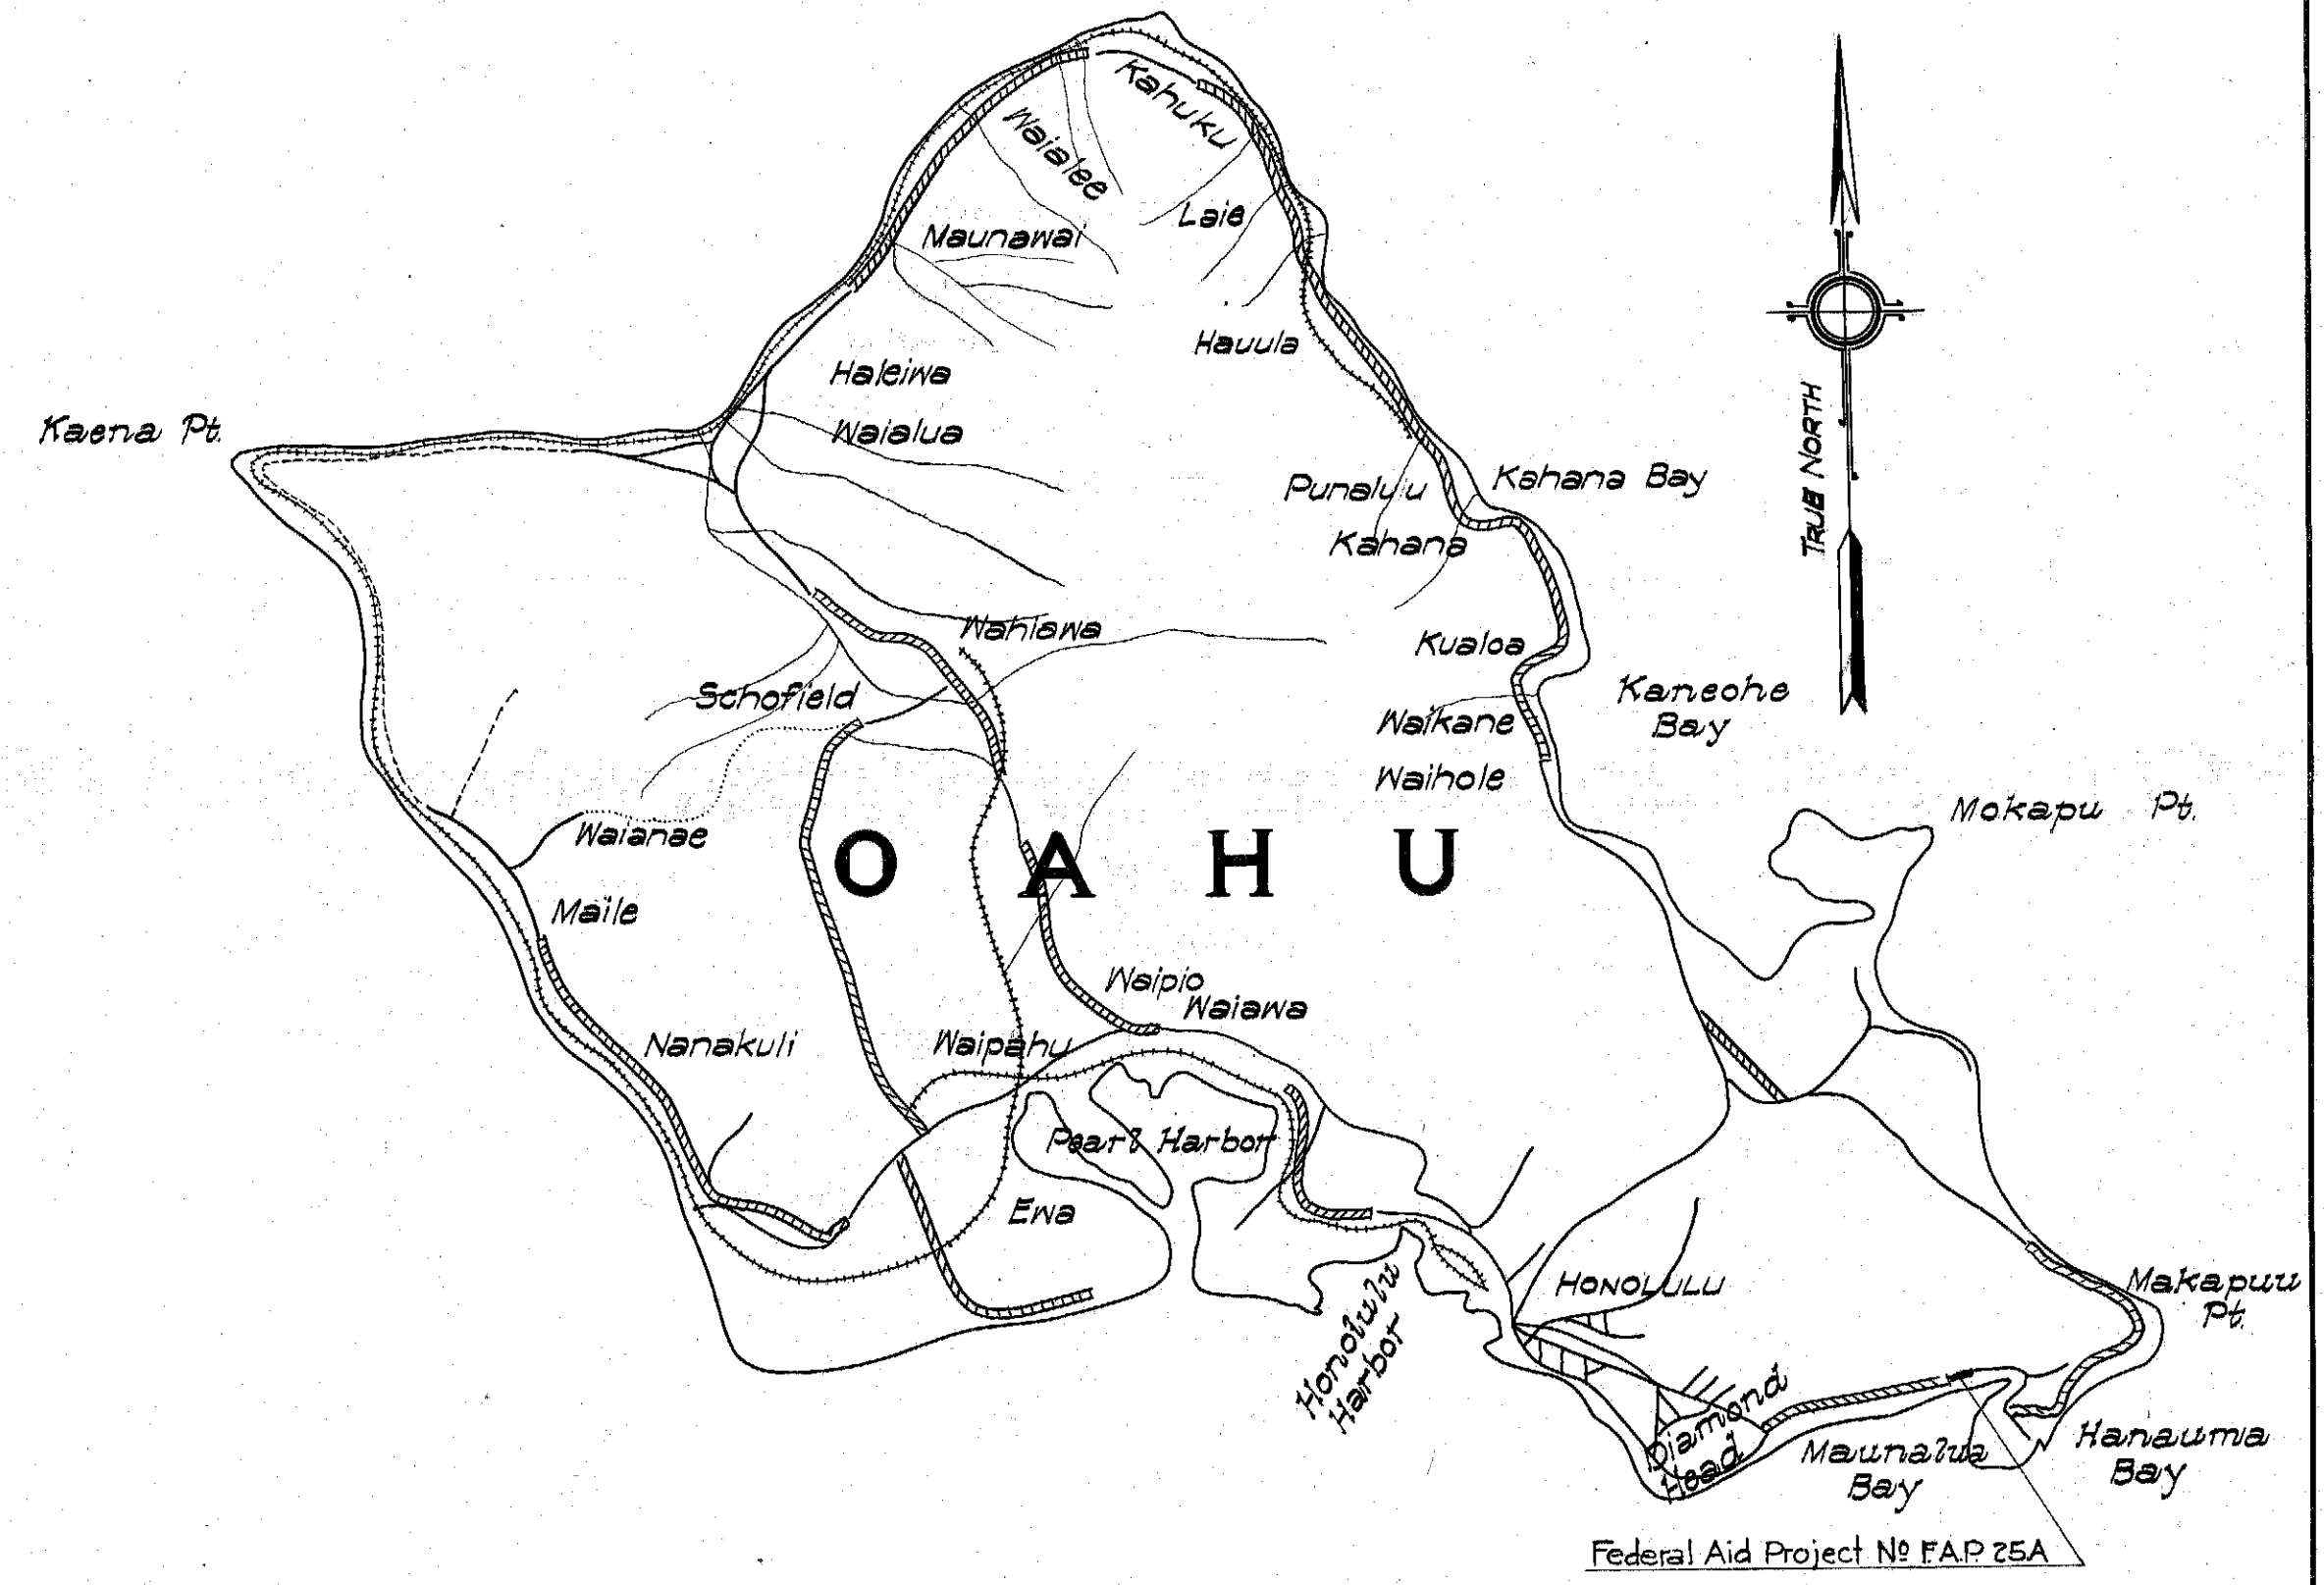

LAYOUT OF PROJECT
Scale 1"=416'

GROSS LENGTH	0.095 Mi.
BRIDGES OVER 20FT SPAN	0.010 Mi.
NET LENGTH OF PROJECT	0.085 Mi.

SURVEY PLOTTED BY _____ DATE _____
 DESIGNED BY _____
 CHECKED BY _____
 QUANTITIES BY _____
 NOTE BOOK _____
 No. _____

RECOMMENDED FOR APPROVAL

PRINCIPAL HIGHWAY ENGINEER
Bureau of Public Roads

RECOMMENDED FOR APPROVAL

CHIEF ENGINEER Bureau of Public Rds.

APPROVED

DATE _____
TERRITORIAL HIGHWAY ENGINEER

APPROVED

DIRECTOR Bureau of Public Roads