

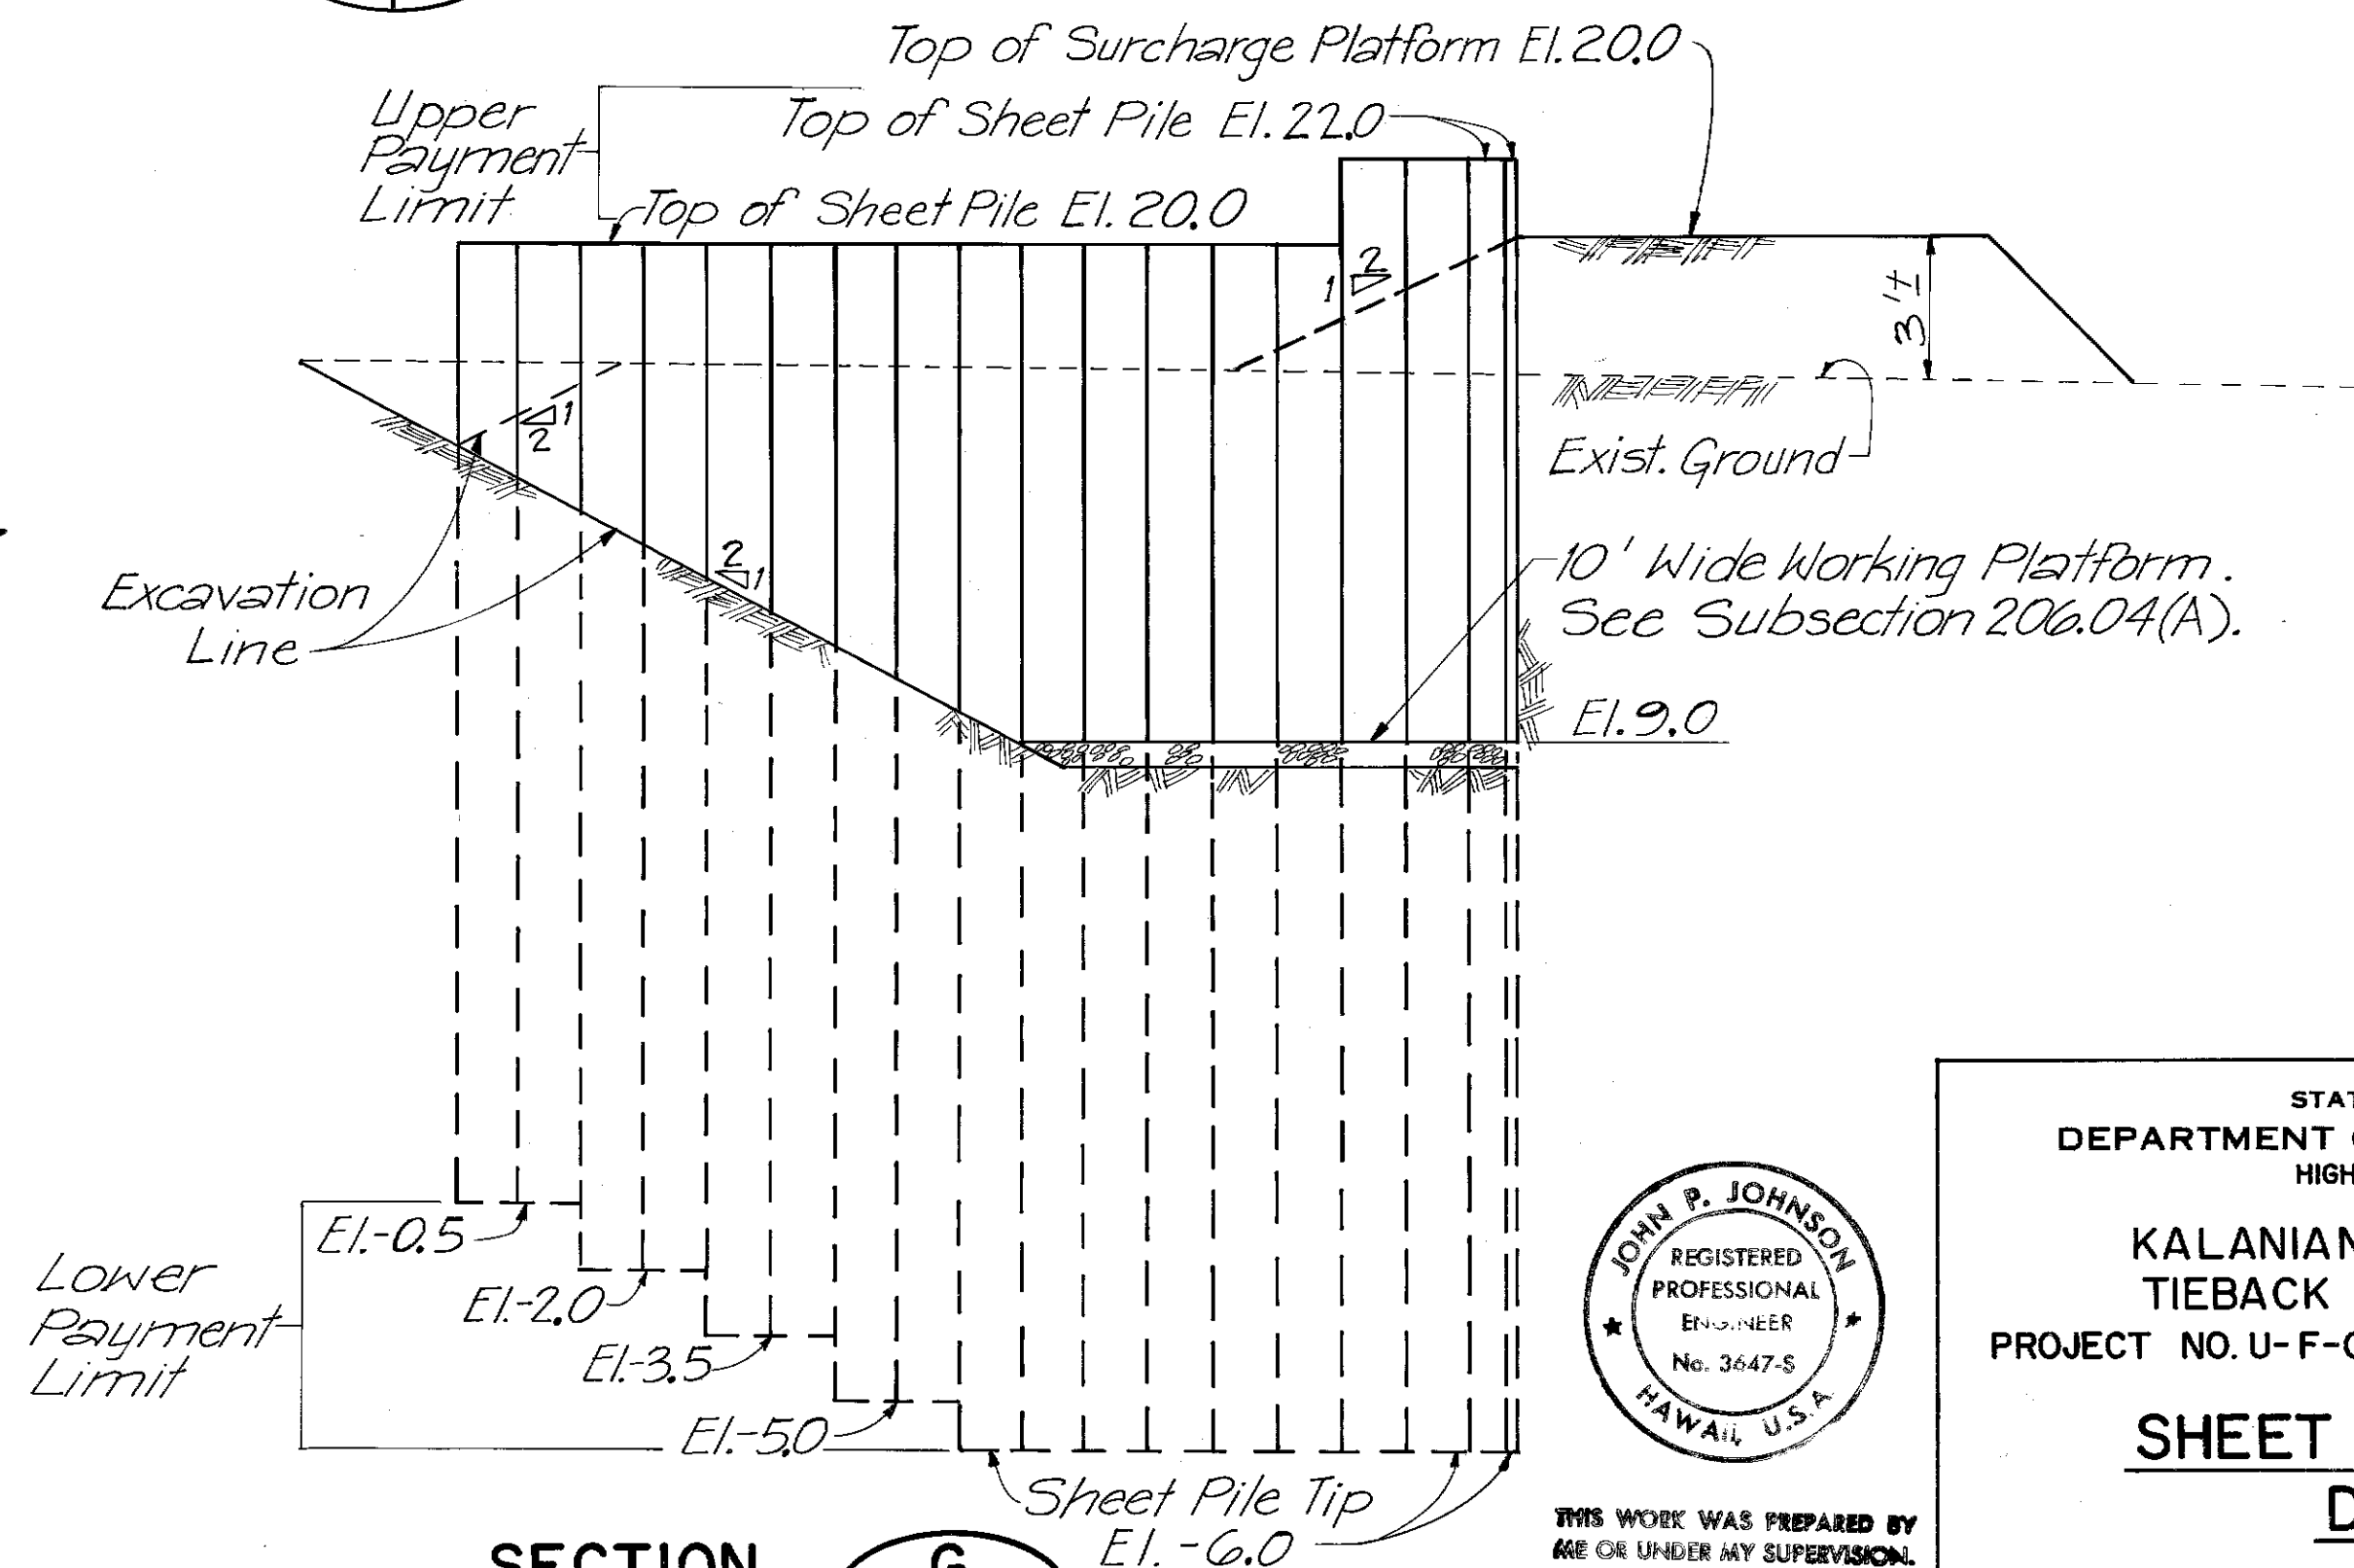
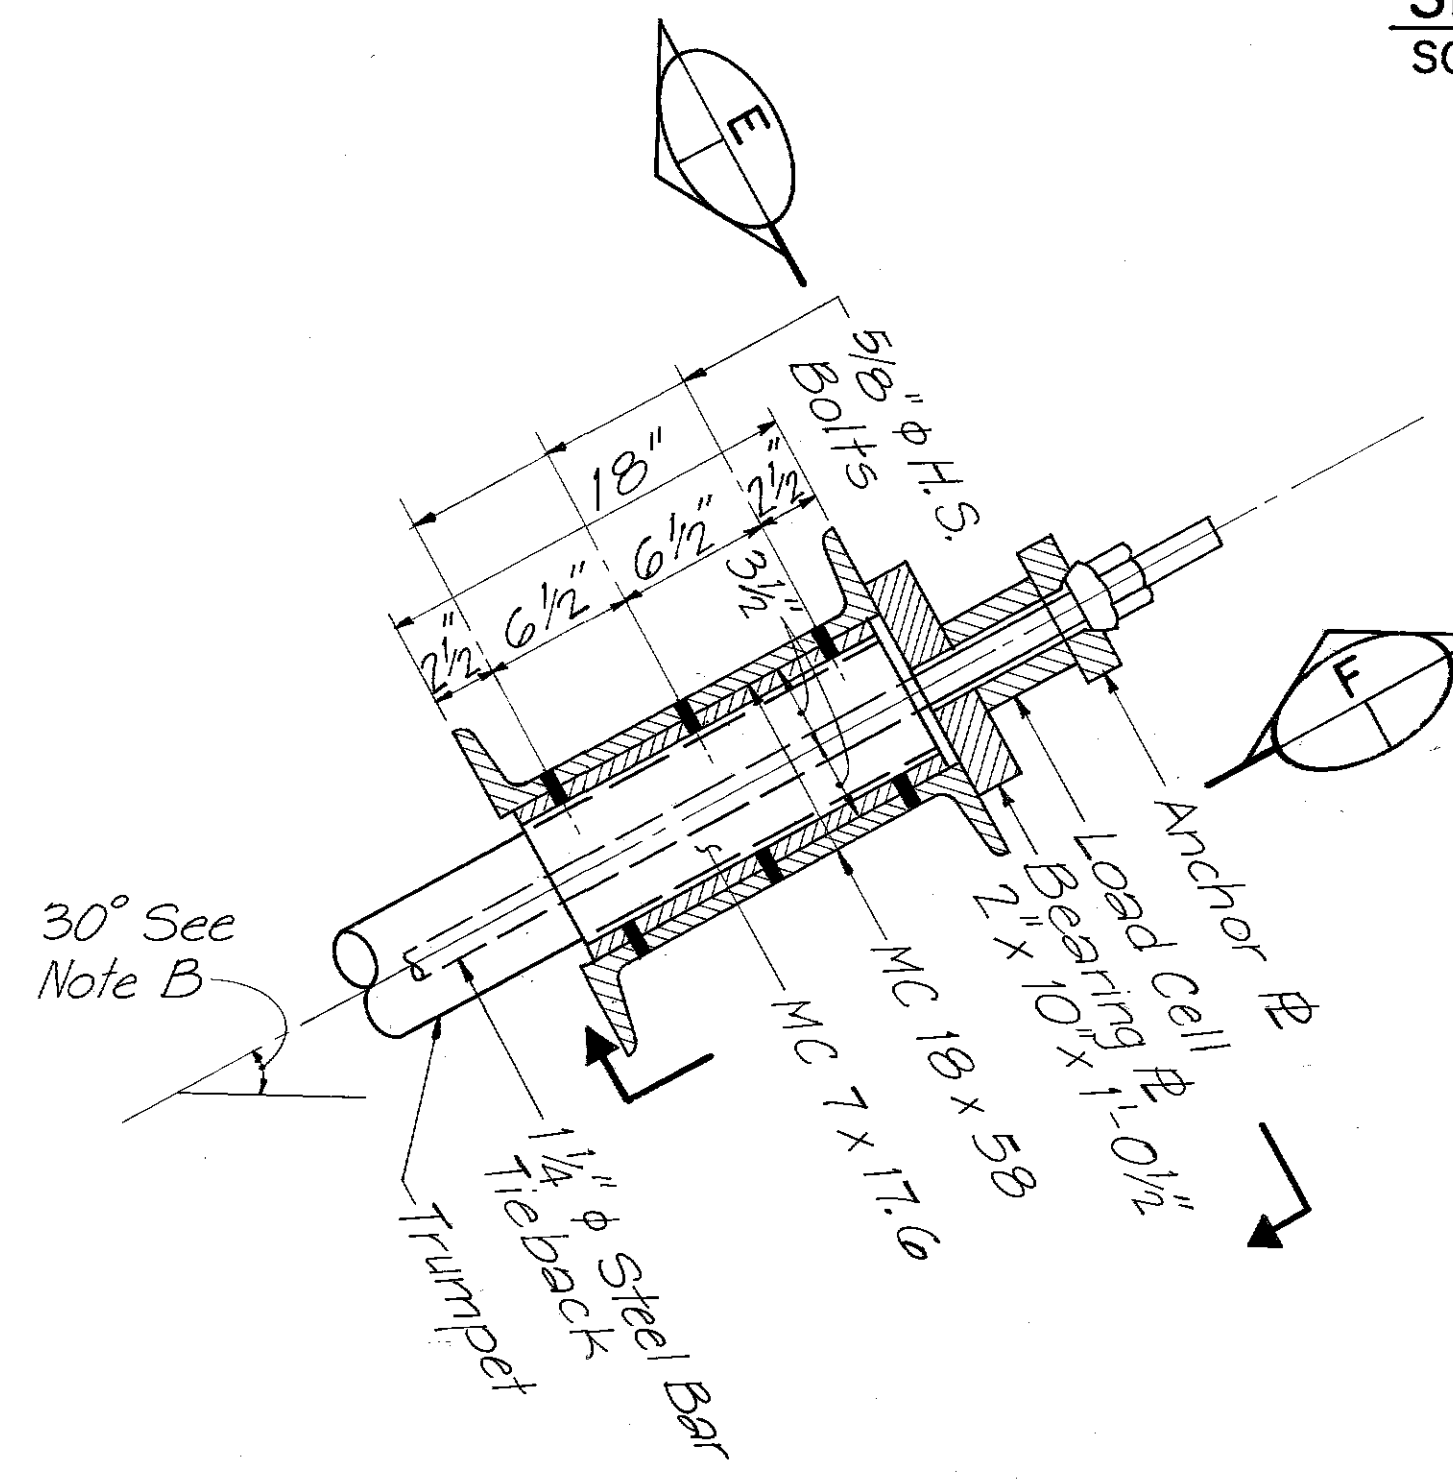
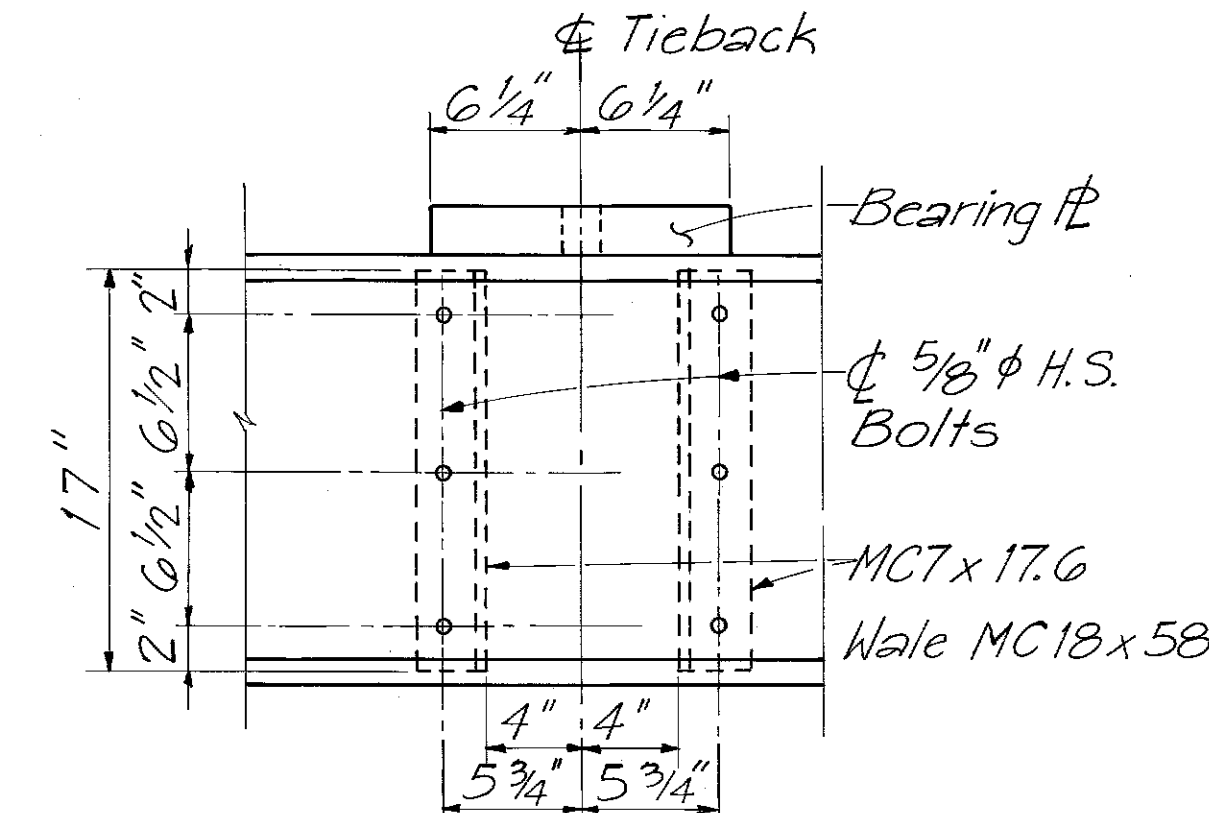
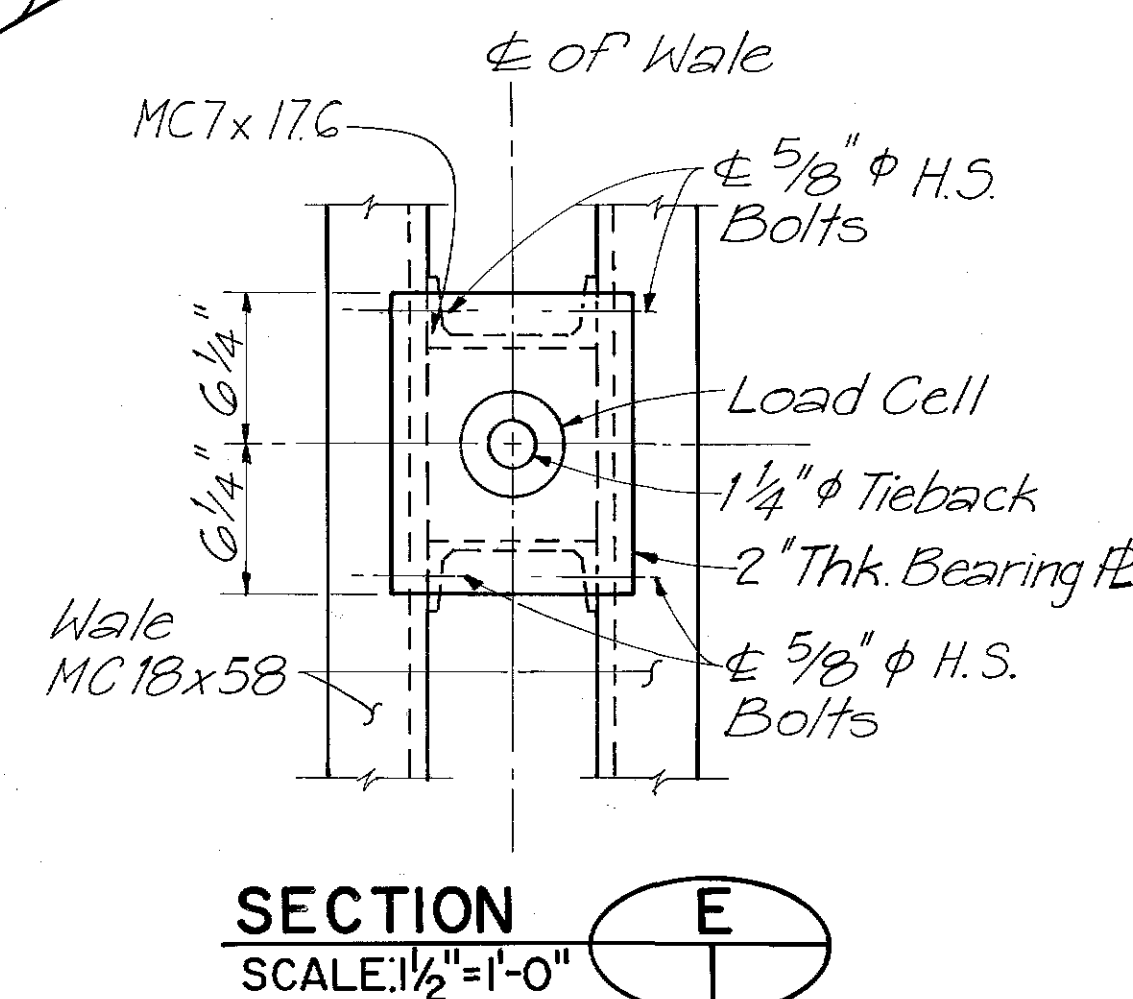
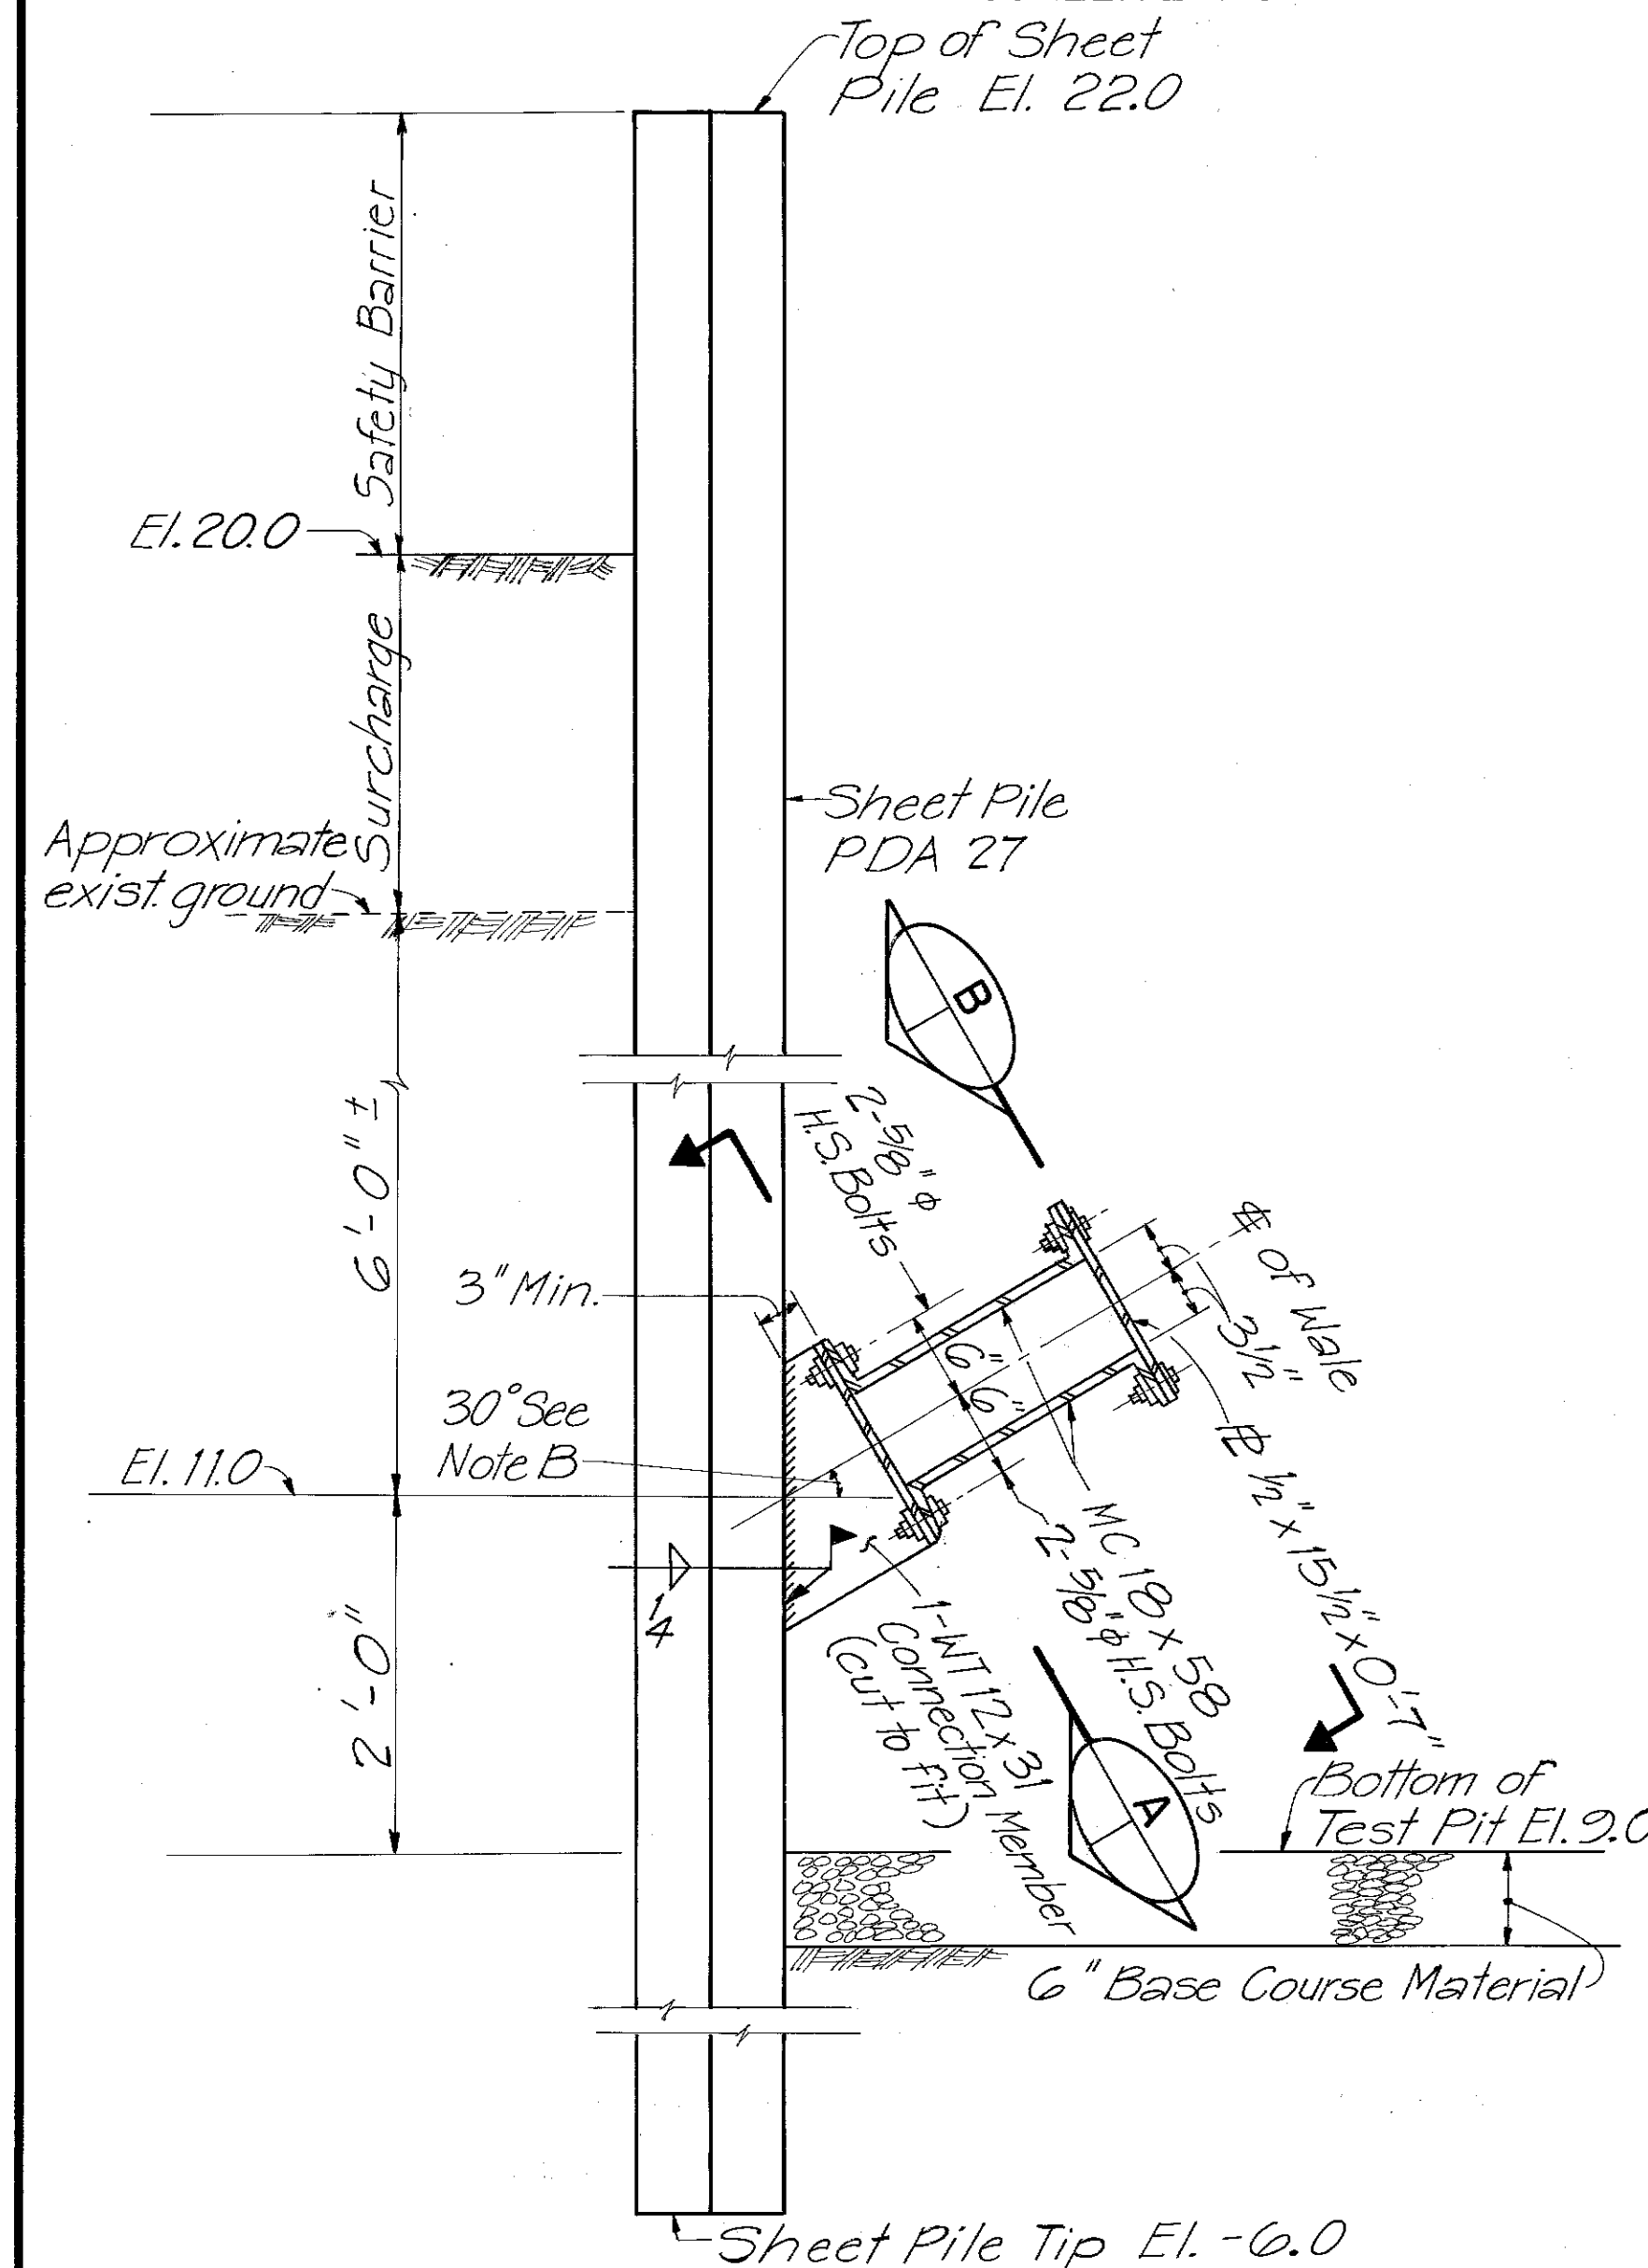
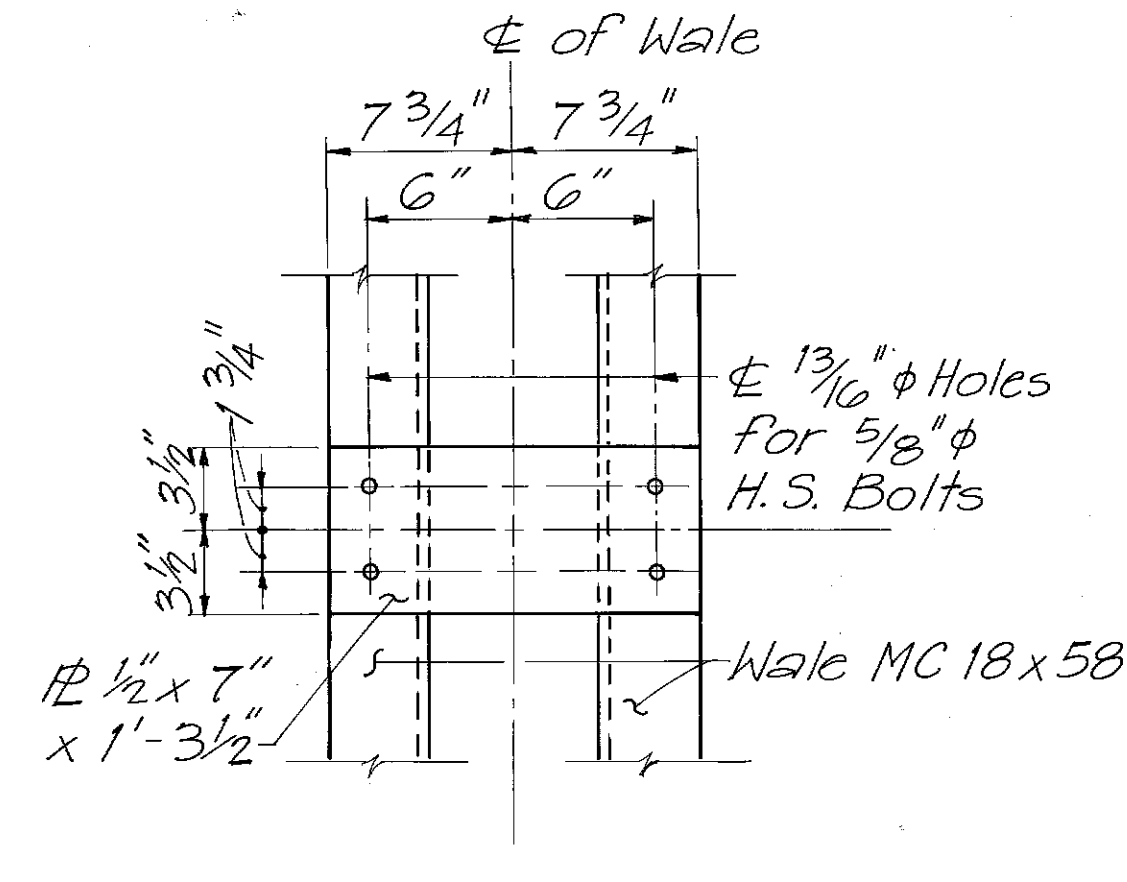
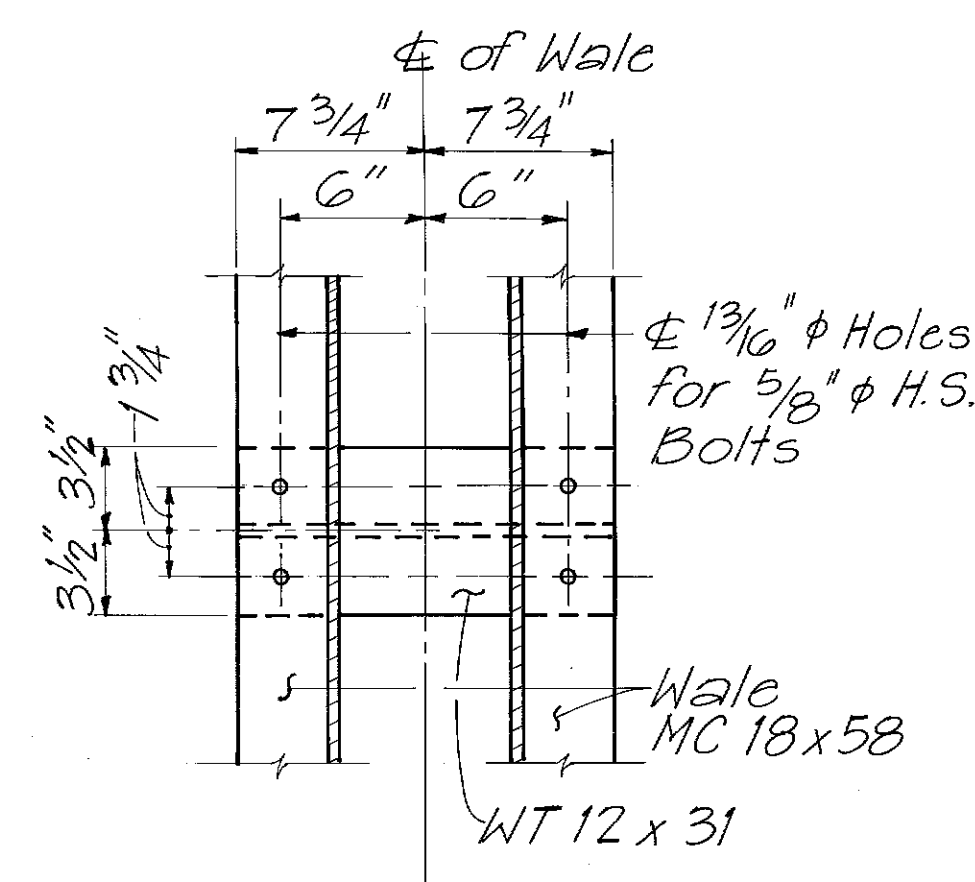


FED. ROAD DIST. NO.	STATE	FED. AID PROJ. NO.	FISCAL YEAR	SHEET NO.	TOTAL SHEETS
HAWAII	HAW.	U-F-072-1(25)UNIT II	1986	4	6

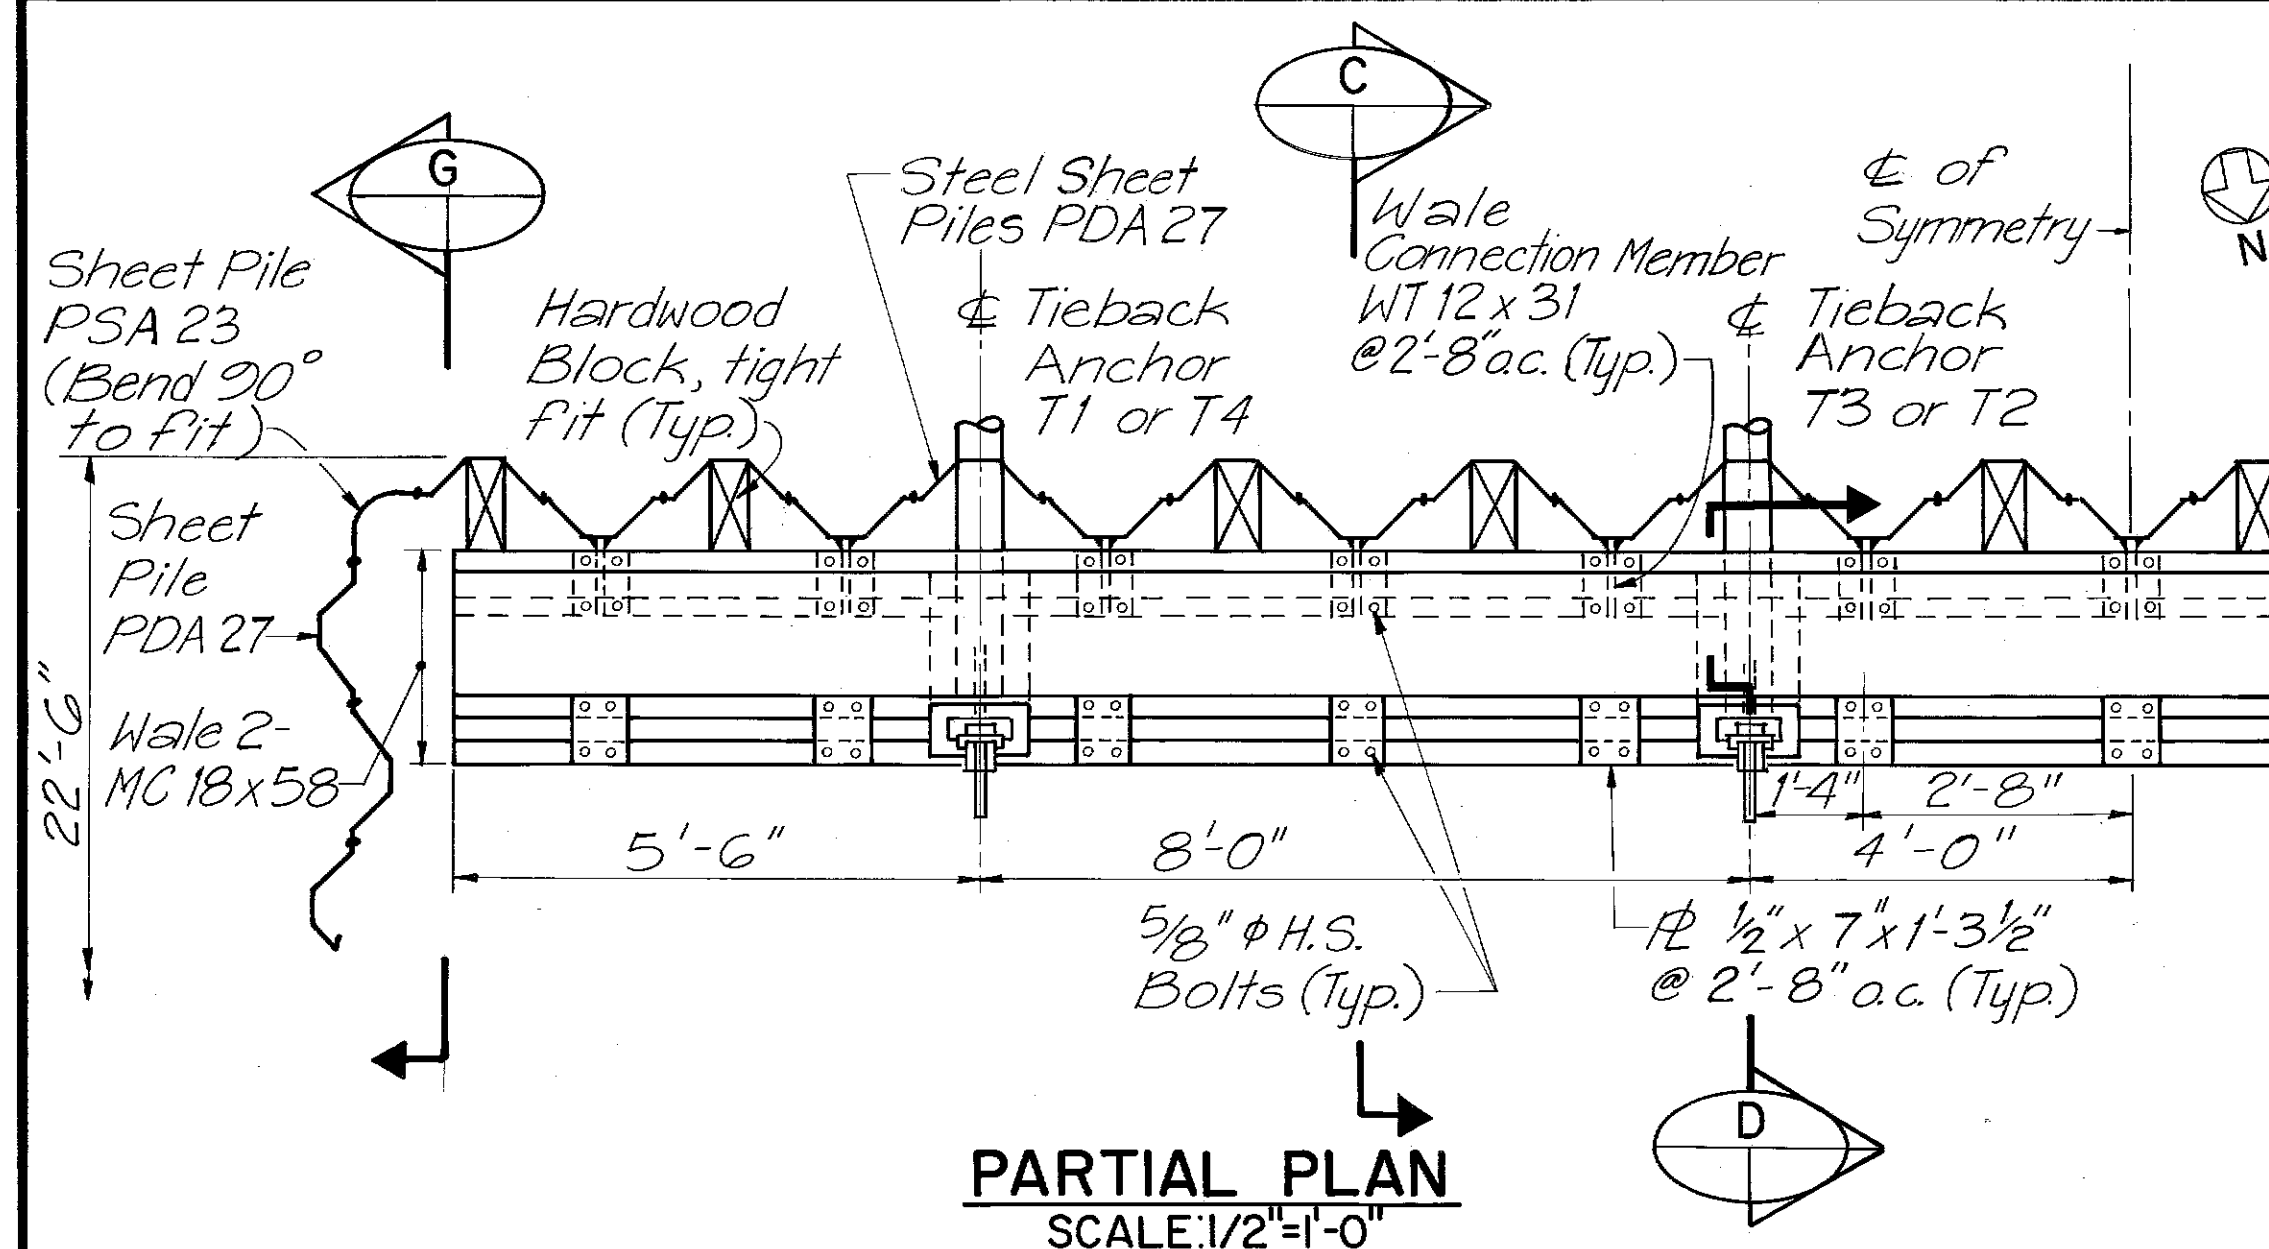

NOTE A: For General Notes see Sht. 3.
NOTE B: Inclination shown as 30°; final angle to be set by the Engineer prior to start of fabrication of wale connection member.

DATE	_____
SURVEY PLOTTED BY	_____
DRAWN BY	_____
DESIGNED BY	_____
QUANTITIES BY	_____
CHECKED BY	_____
ORIGINAL PLAN	_____
NOTE BOOK	_____
NO.	_____

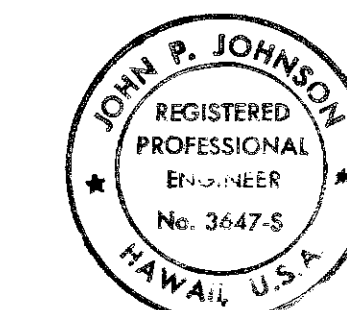

THIS WORK WAS PREPARED BY
ME OR UNDER MY SUPERVISION.
John P. Johnson

STATE OF HAWAII
DEPARTMENT OF TRANSPORTATION
HIGHWAYS DIVISION

KALANIANA'OLE HIGHWAY
TIEBACK TEST PROGRAM
PROJECT NO. U-F-072-1(25)UNIT II, PHASE 'B'

**SHEET PILE WALL
DETAILS**

SCALE: AS SHOWN DATE: MAY 1986
SHEET NO. 4 OF 6 SHEETS