

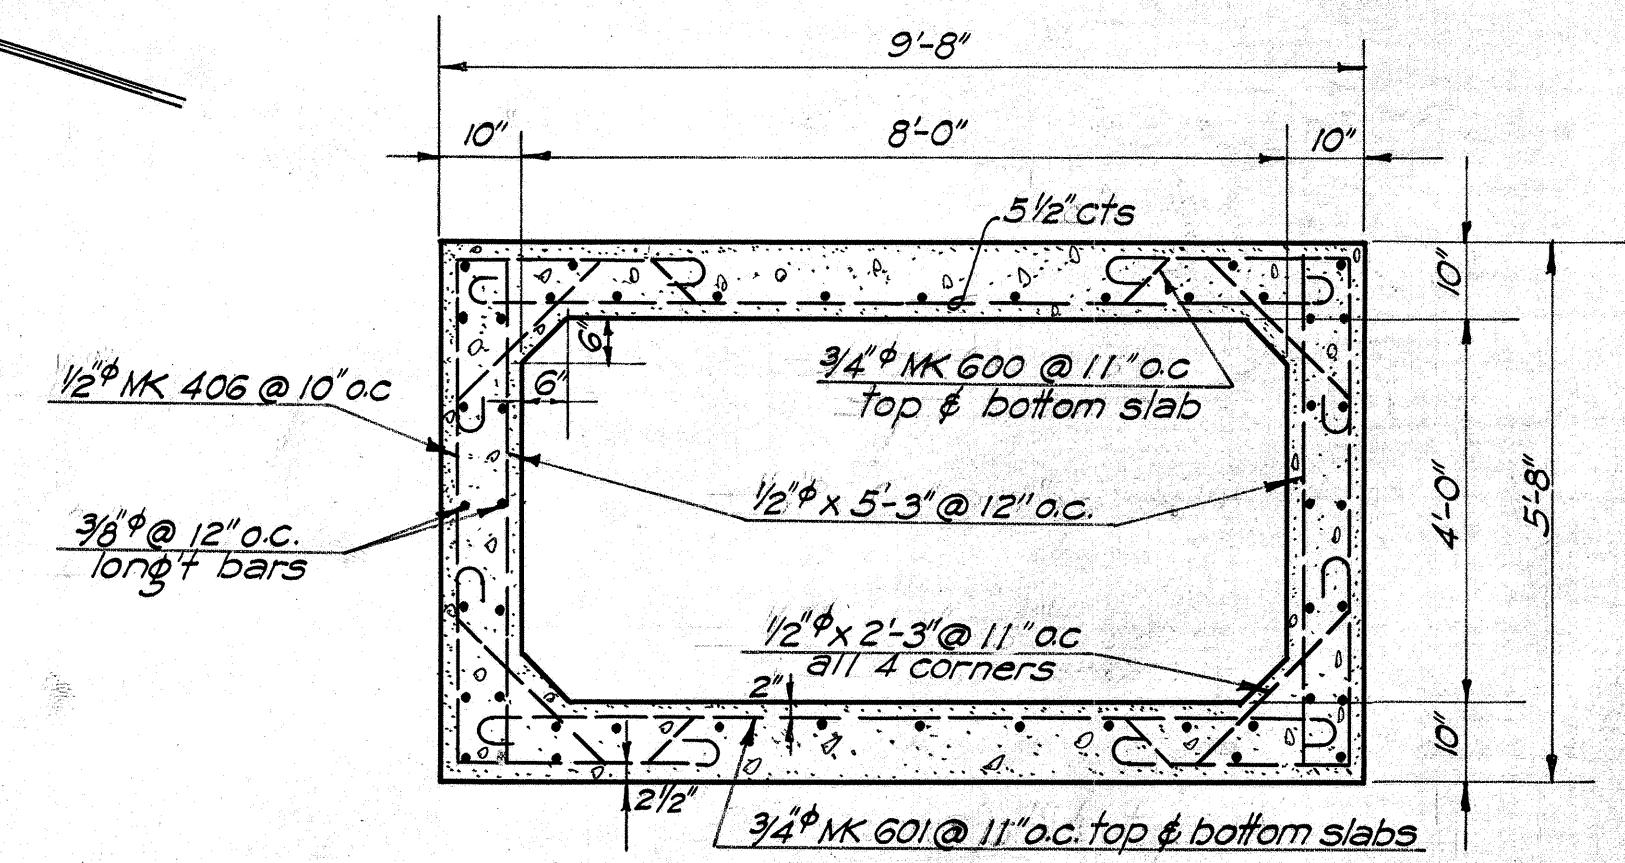
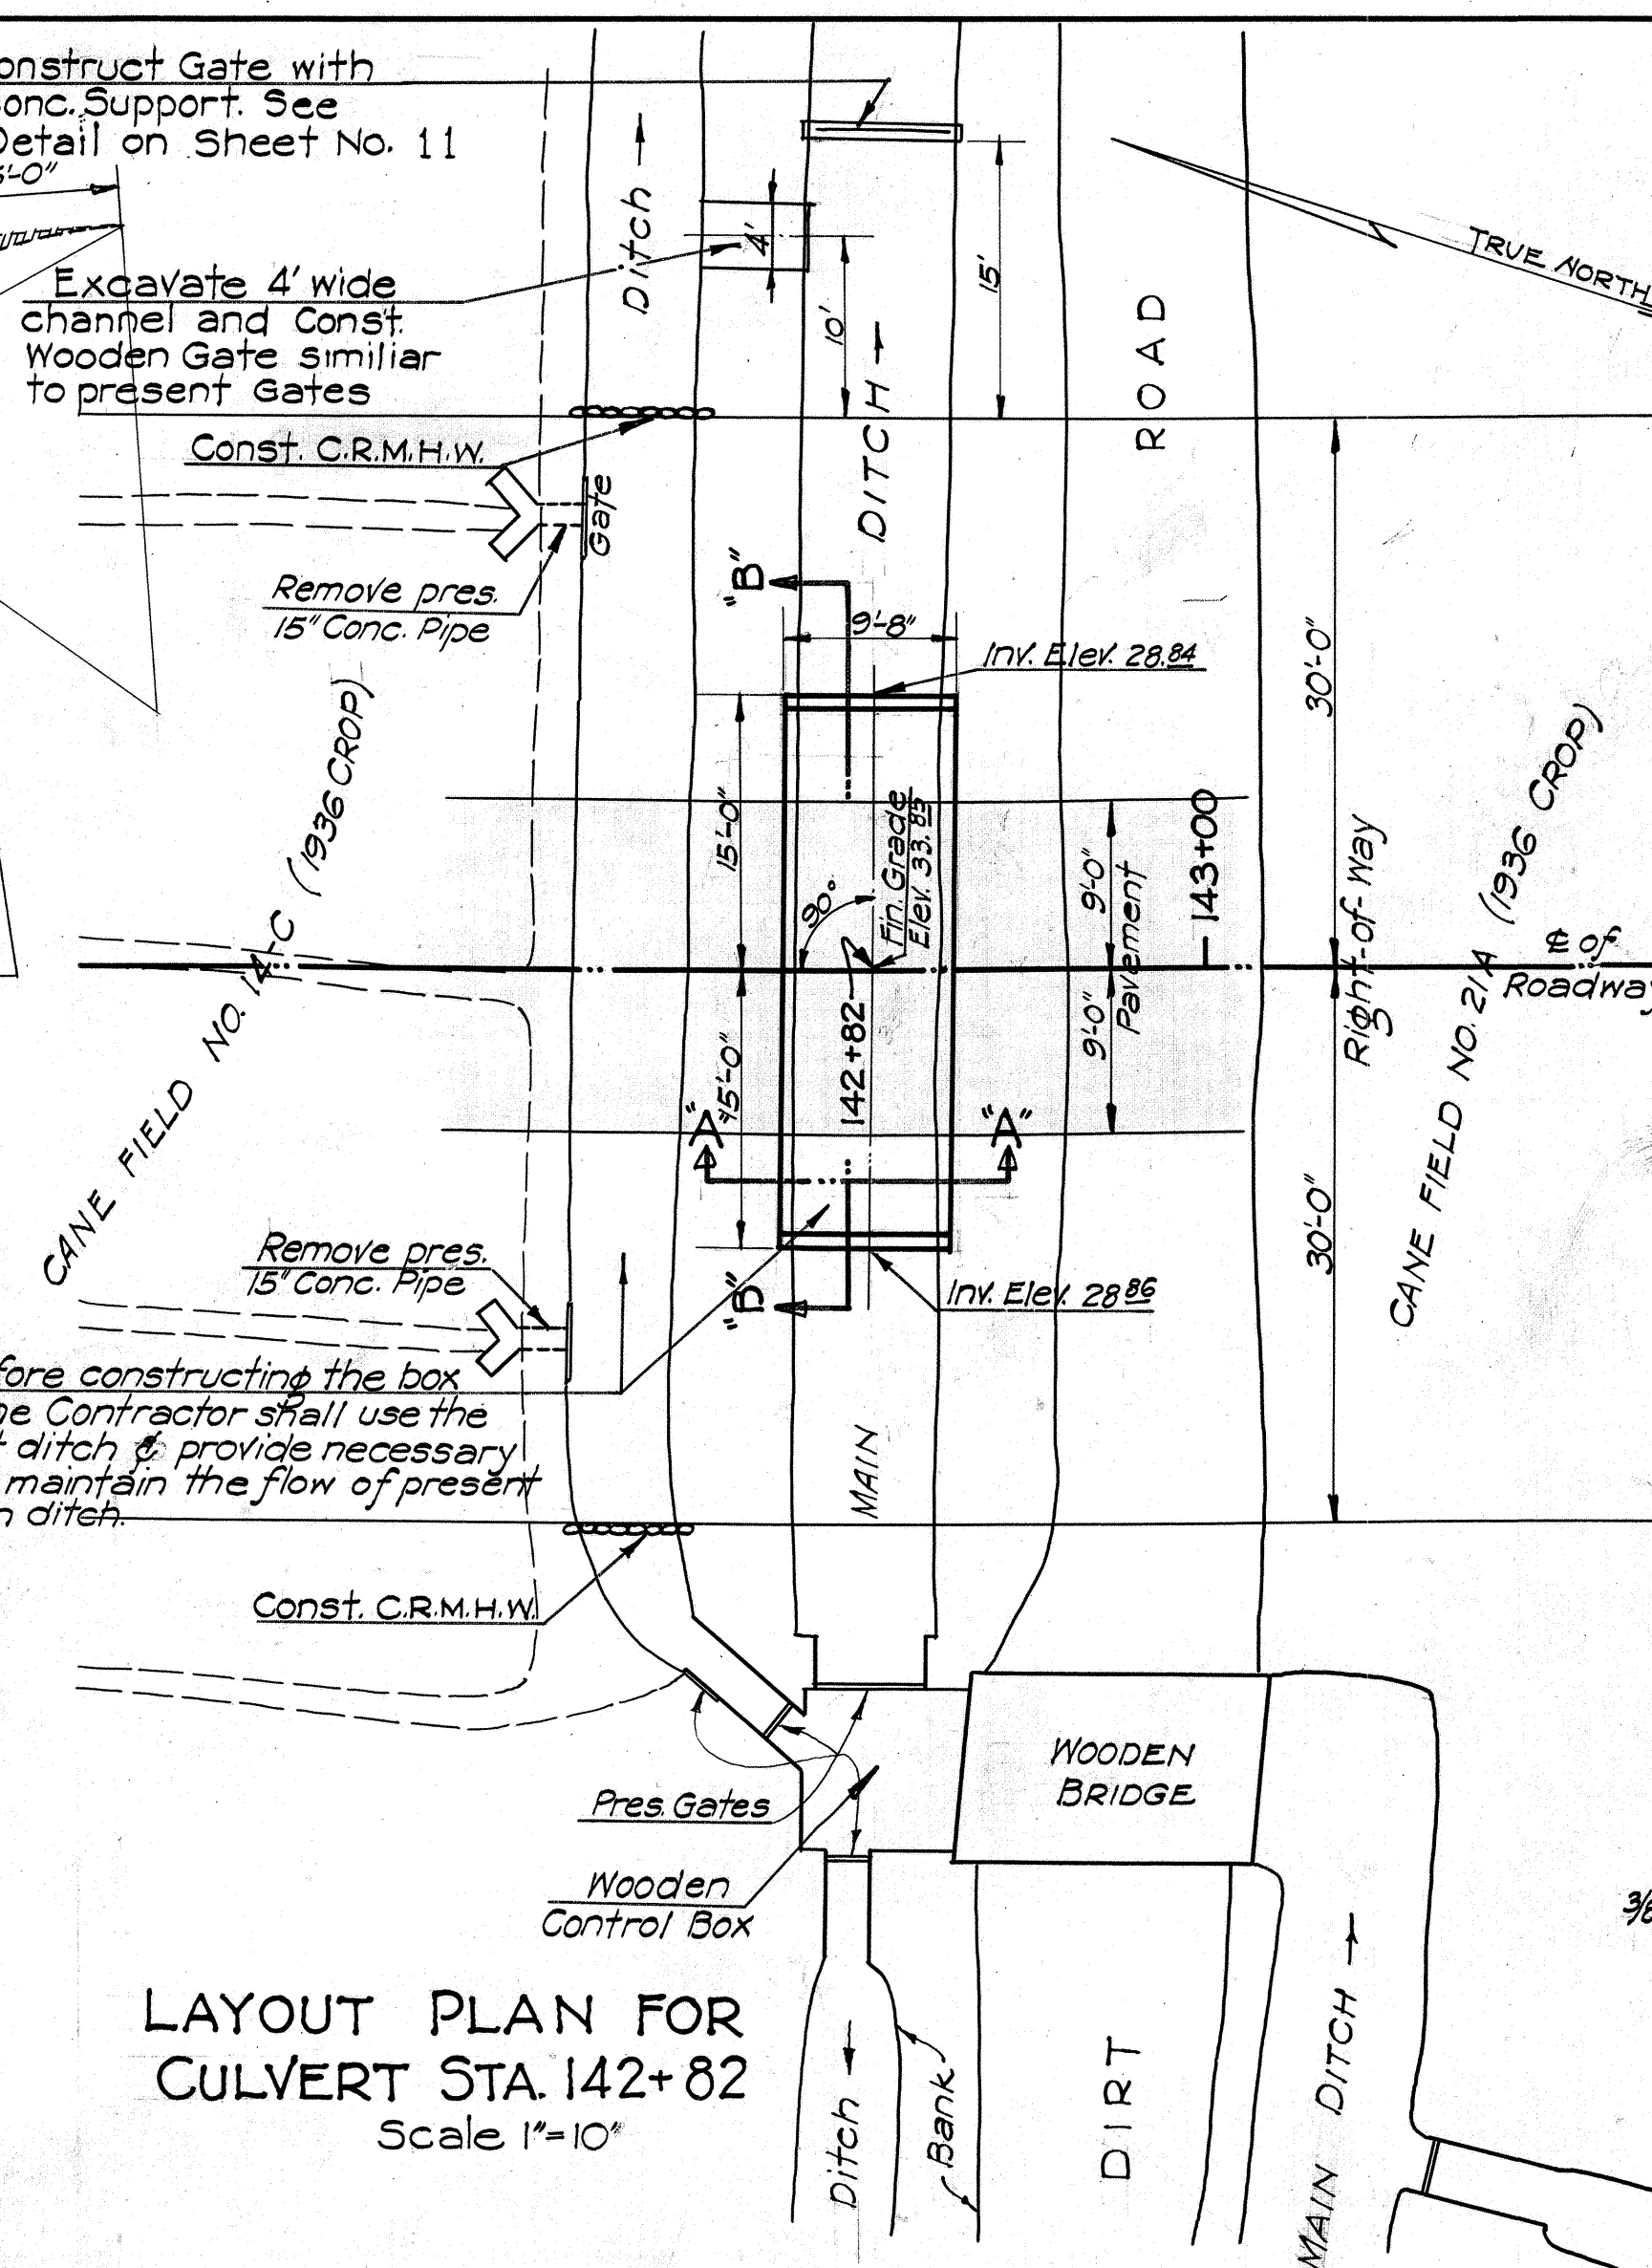
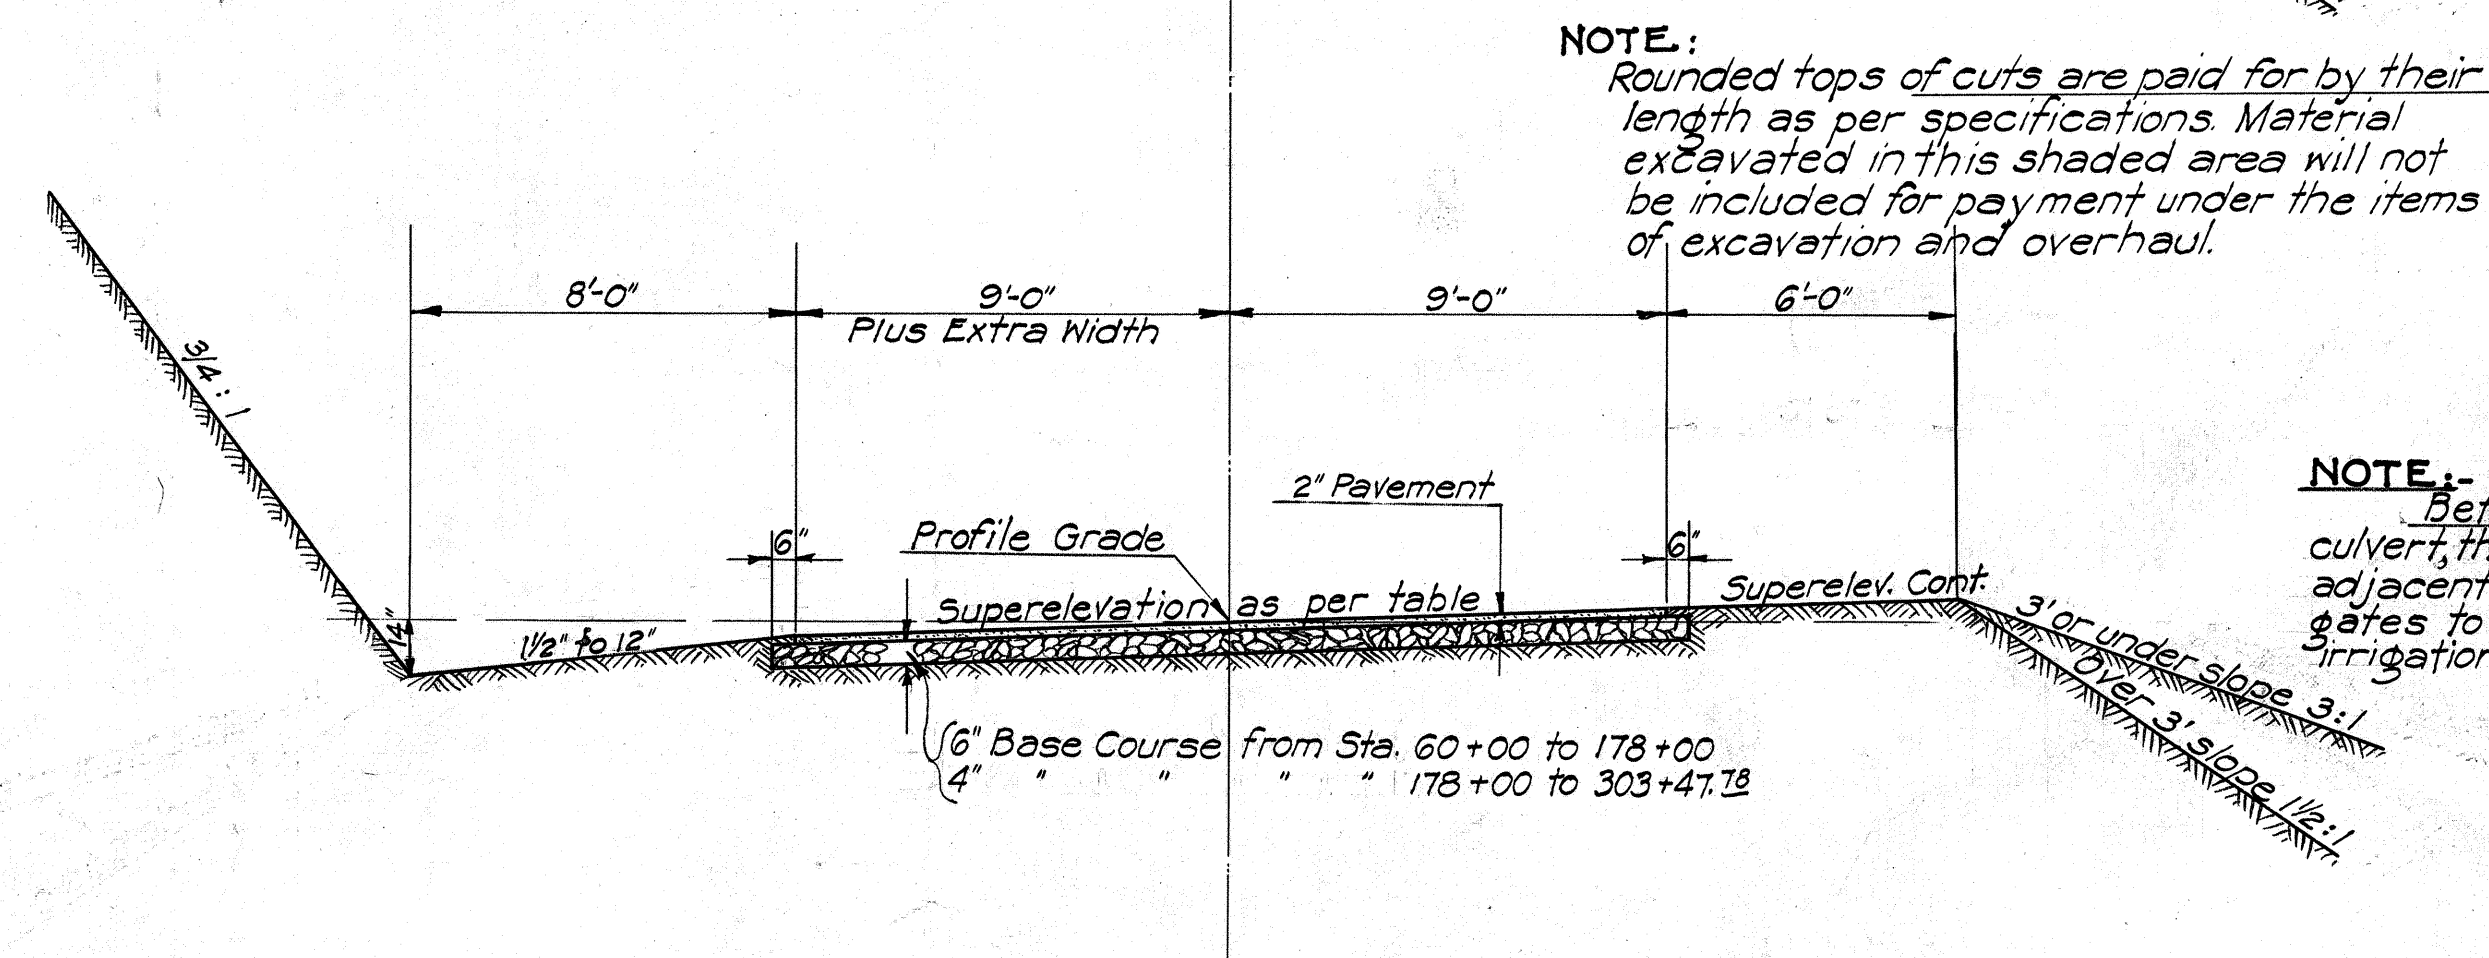
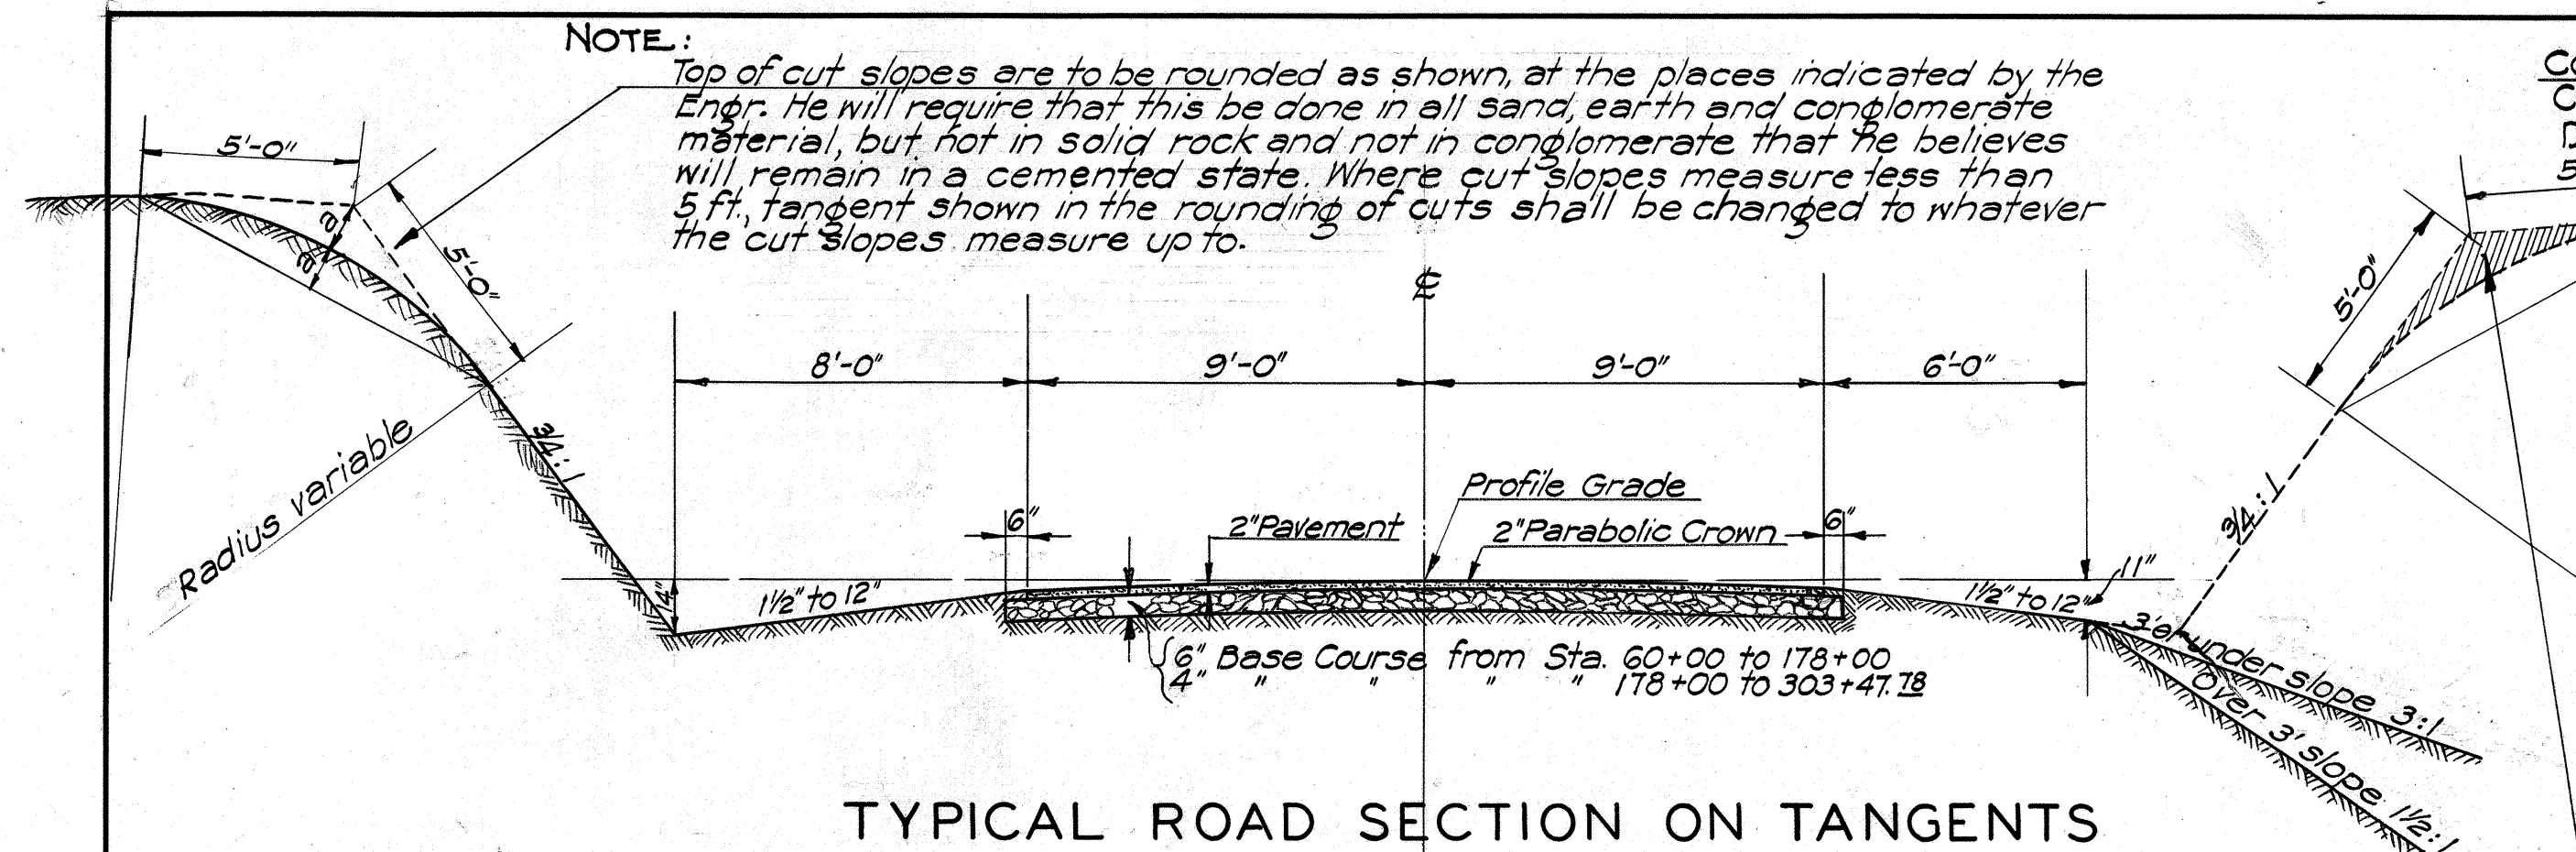


FED. ROAD DIST. NO.	STATE	FED. AID PROJ. NO.	FISCAL YEAR	SHEET NO.	TOTAL SHEETS
HAWAII	HAW.	N.R.S. 20A(1935)	1935	2	40


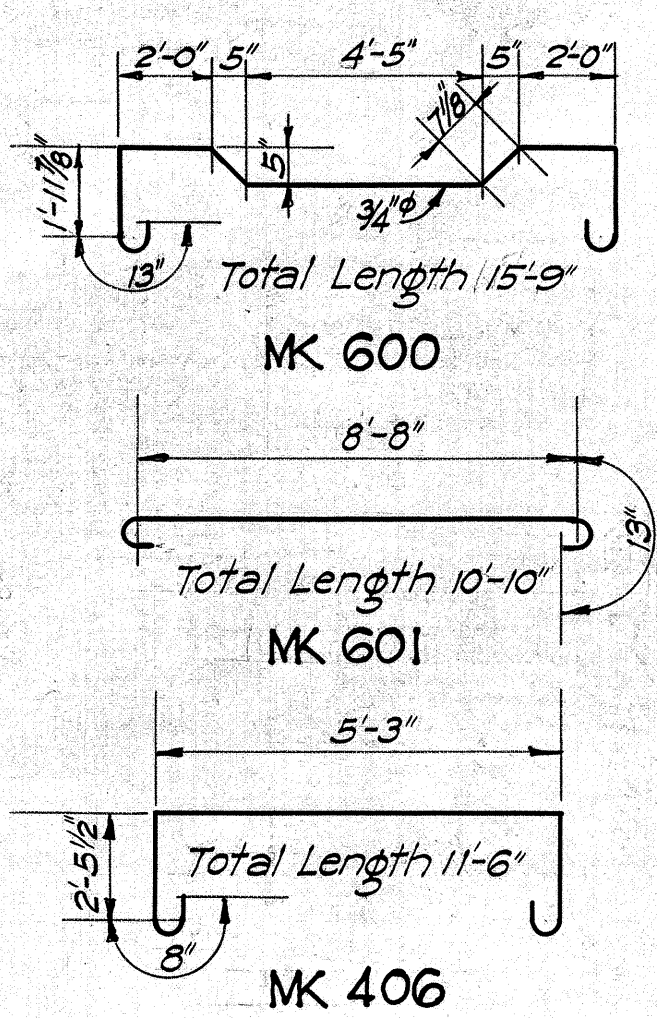


SECTION A-A
1/2" Scale

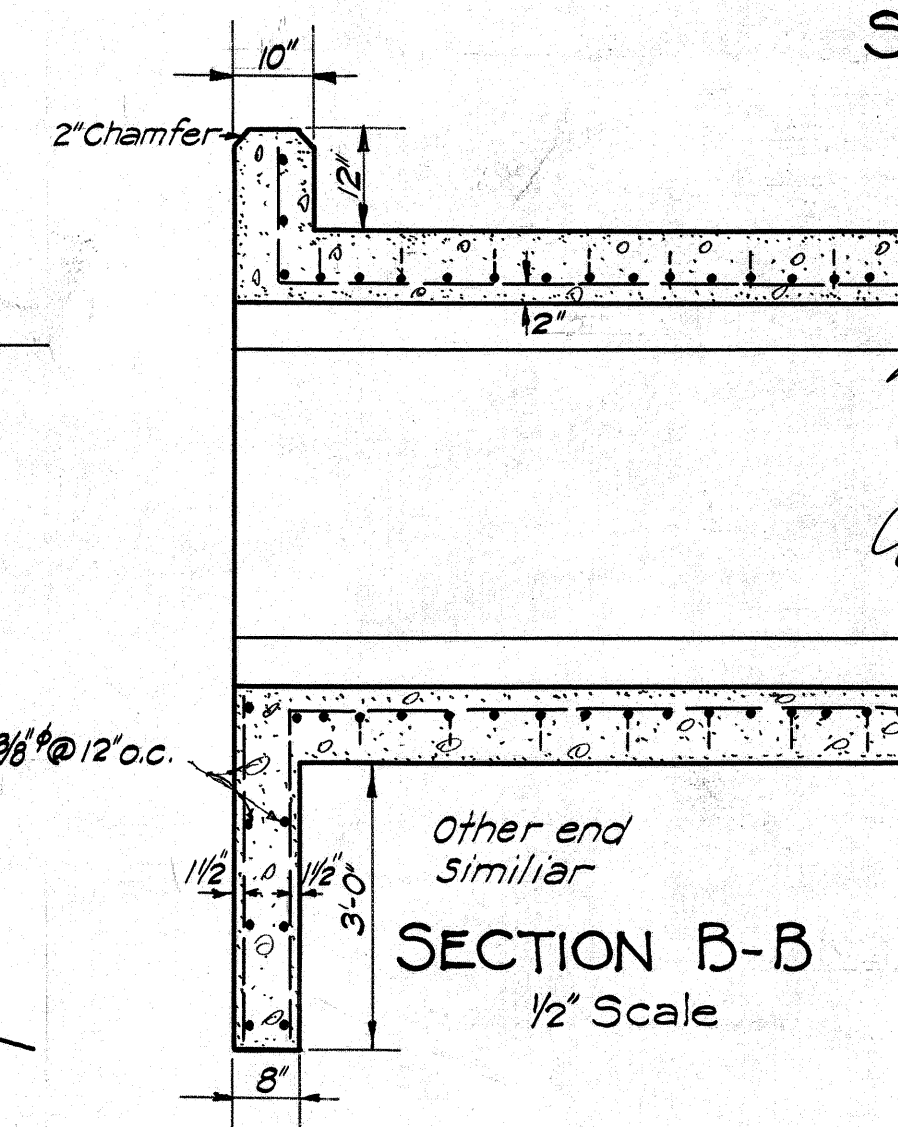

NOTES ON PAVEMENT AND BASE COURSE

CRUSHER RUN BASE COURSE: 4" & 6" (compacted thickness) Crusher Run material (20% wear).
 ASPHALT MACADAM BASE COURSE: 2" (compacted thickness) No. 2 Crushed Rock (2 1/2" - 1 1/4")
 10 lbs. per sq. yd. Asphalt (85-100) and sufficient No. 3 Crushed Rock (1 1/4" - 3/4")
 to cover.
 SEAL COAT: 3 to 4 lbs. per sq. yd. Asphalt (85-100) and sufficient No. 6 Crushed Rock
 (1/4" to 1/8") to cover.
 GENERAL NOTES: Particular reference is made to the specifications covering these items
 of work. Location and relative amounts of 4" & 6" base courses may be changed to suit
 sub-grade conditions by Engineer.

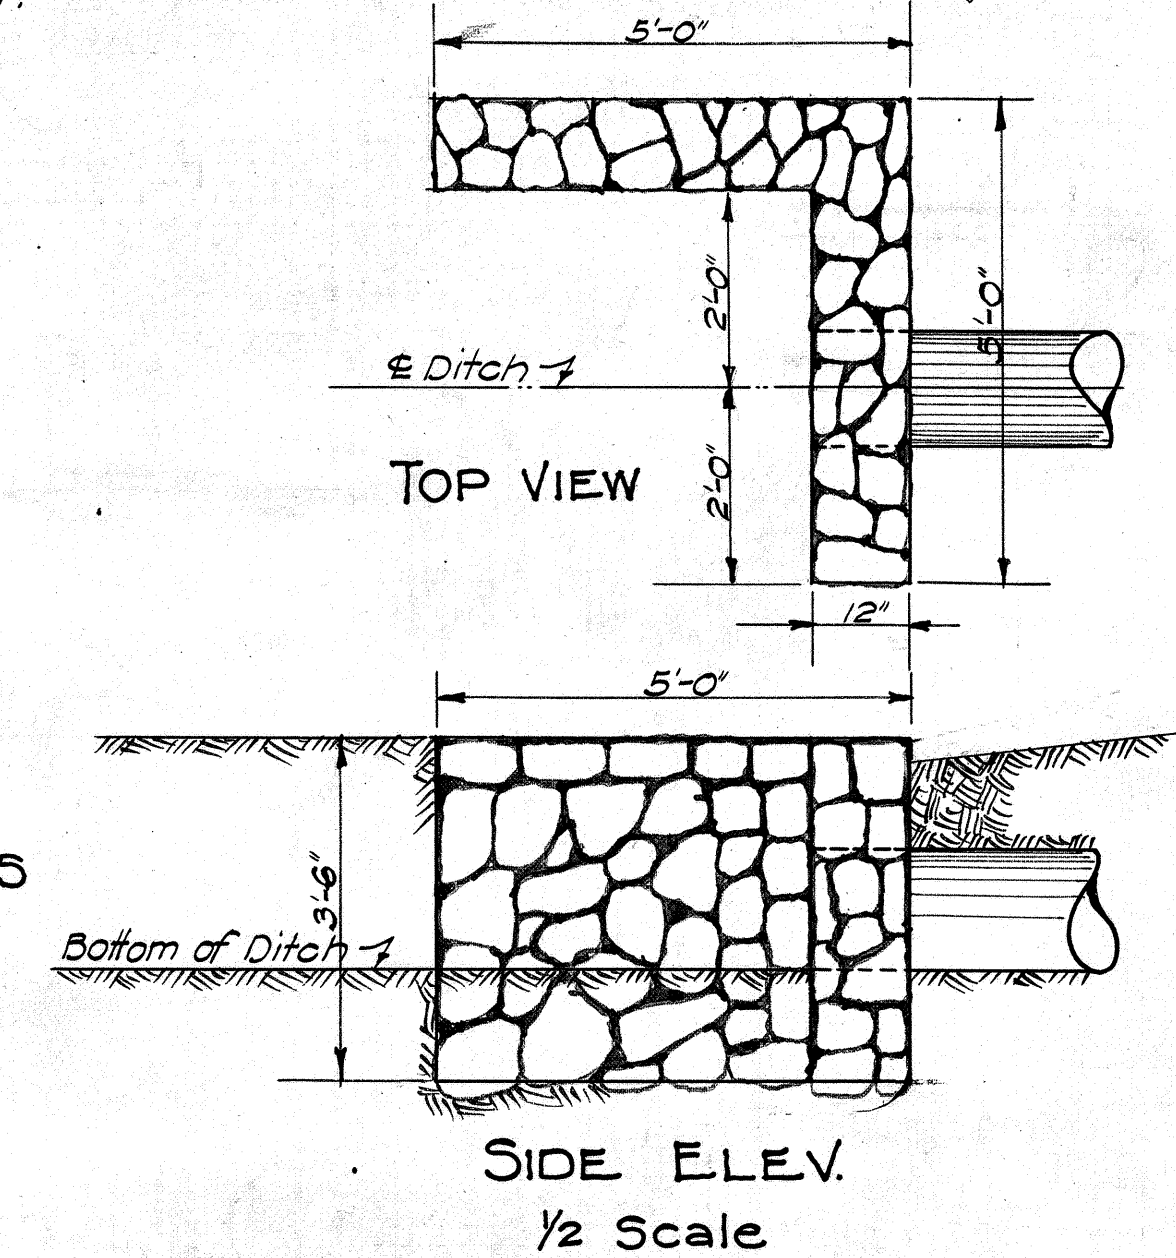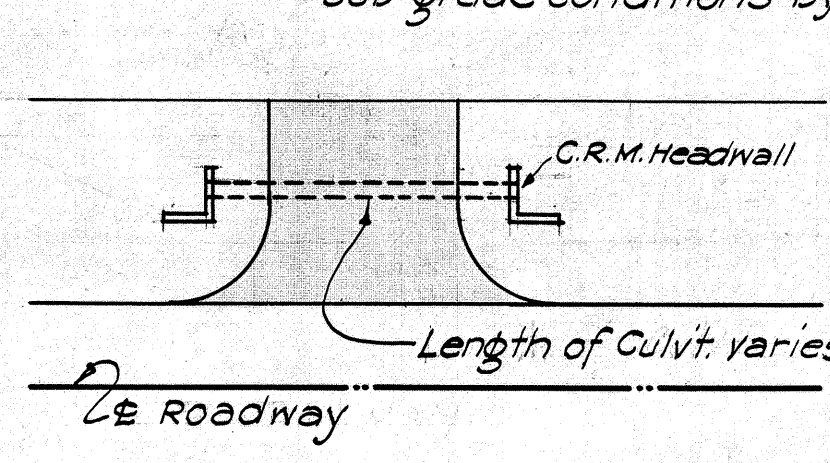

PLAN & DETAILS FOR
CEMENT RUBBLE MASONRY HEADWALLS
AT
STA. 66+20, 70+70, 71+80, AND 84+00