

INDEX TO DRAWINGS	
SHEET NO.	DESCRIPTION
1	Title Sheet
2	Typical Sections
3 - 4	Plan & Profile
5 - 6	Standard Details (*H1, H2.)
7 - 10	Cross Sections

TERRITORY OF HAWAII

TERRITORIAL HIGHWAY DEPARTMENT

HONOLULU T.H.


PLANS OF

KUNIA ROAD

FEDERAL AID PROJECT NO 16-B


EWA DISTRICT

OAHU T.H.

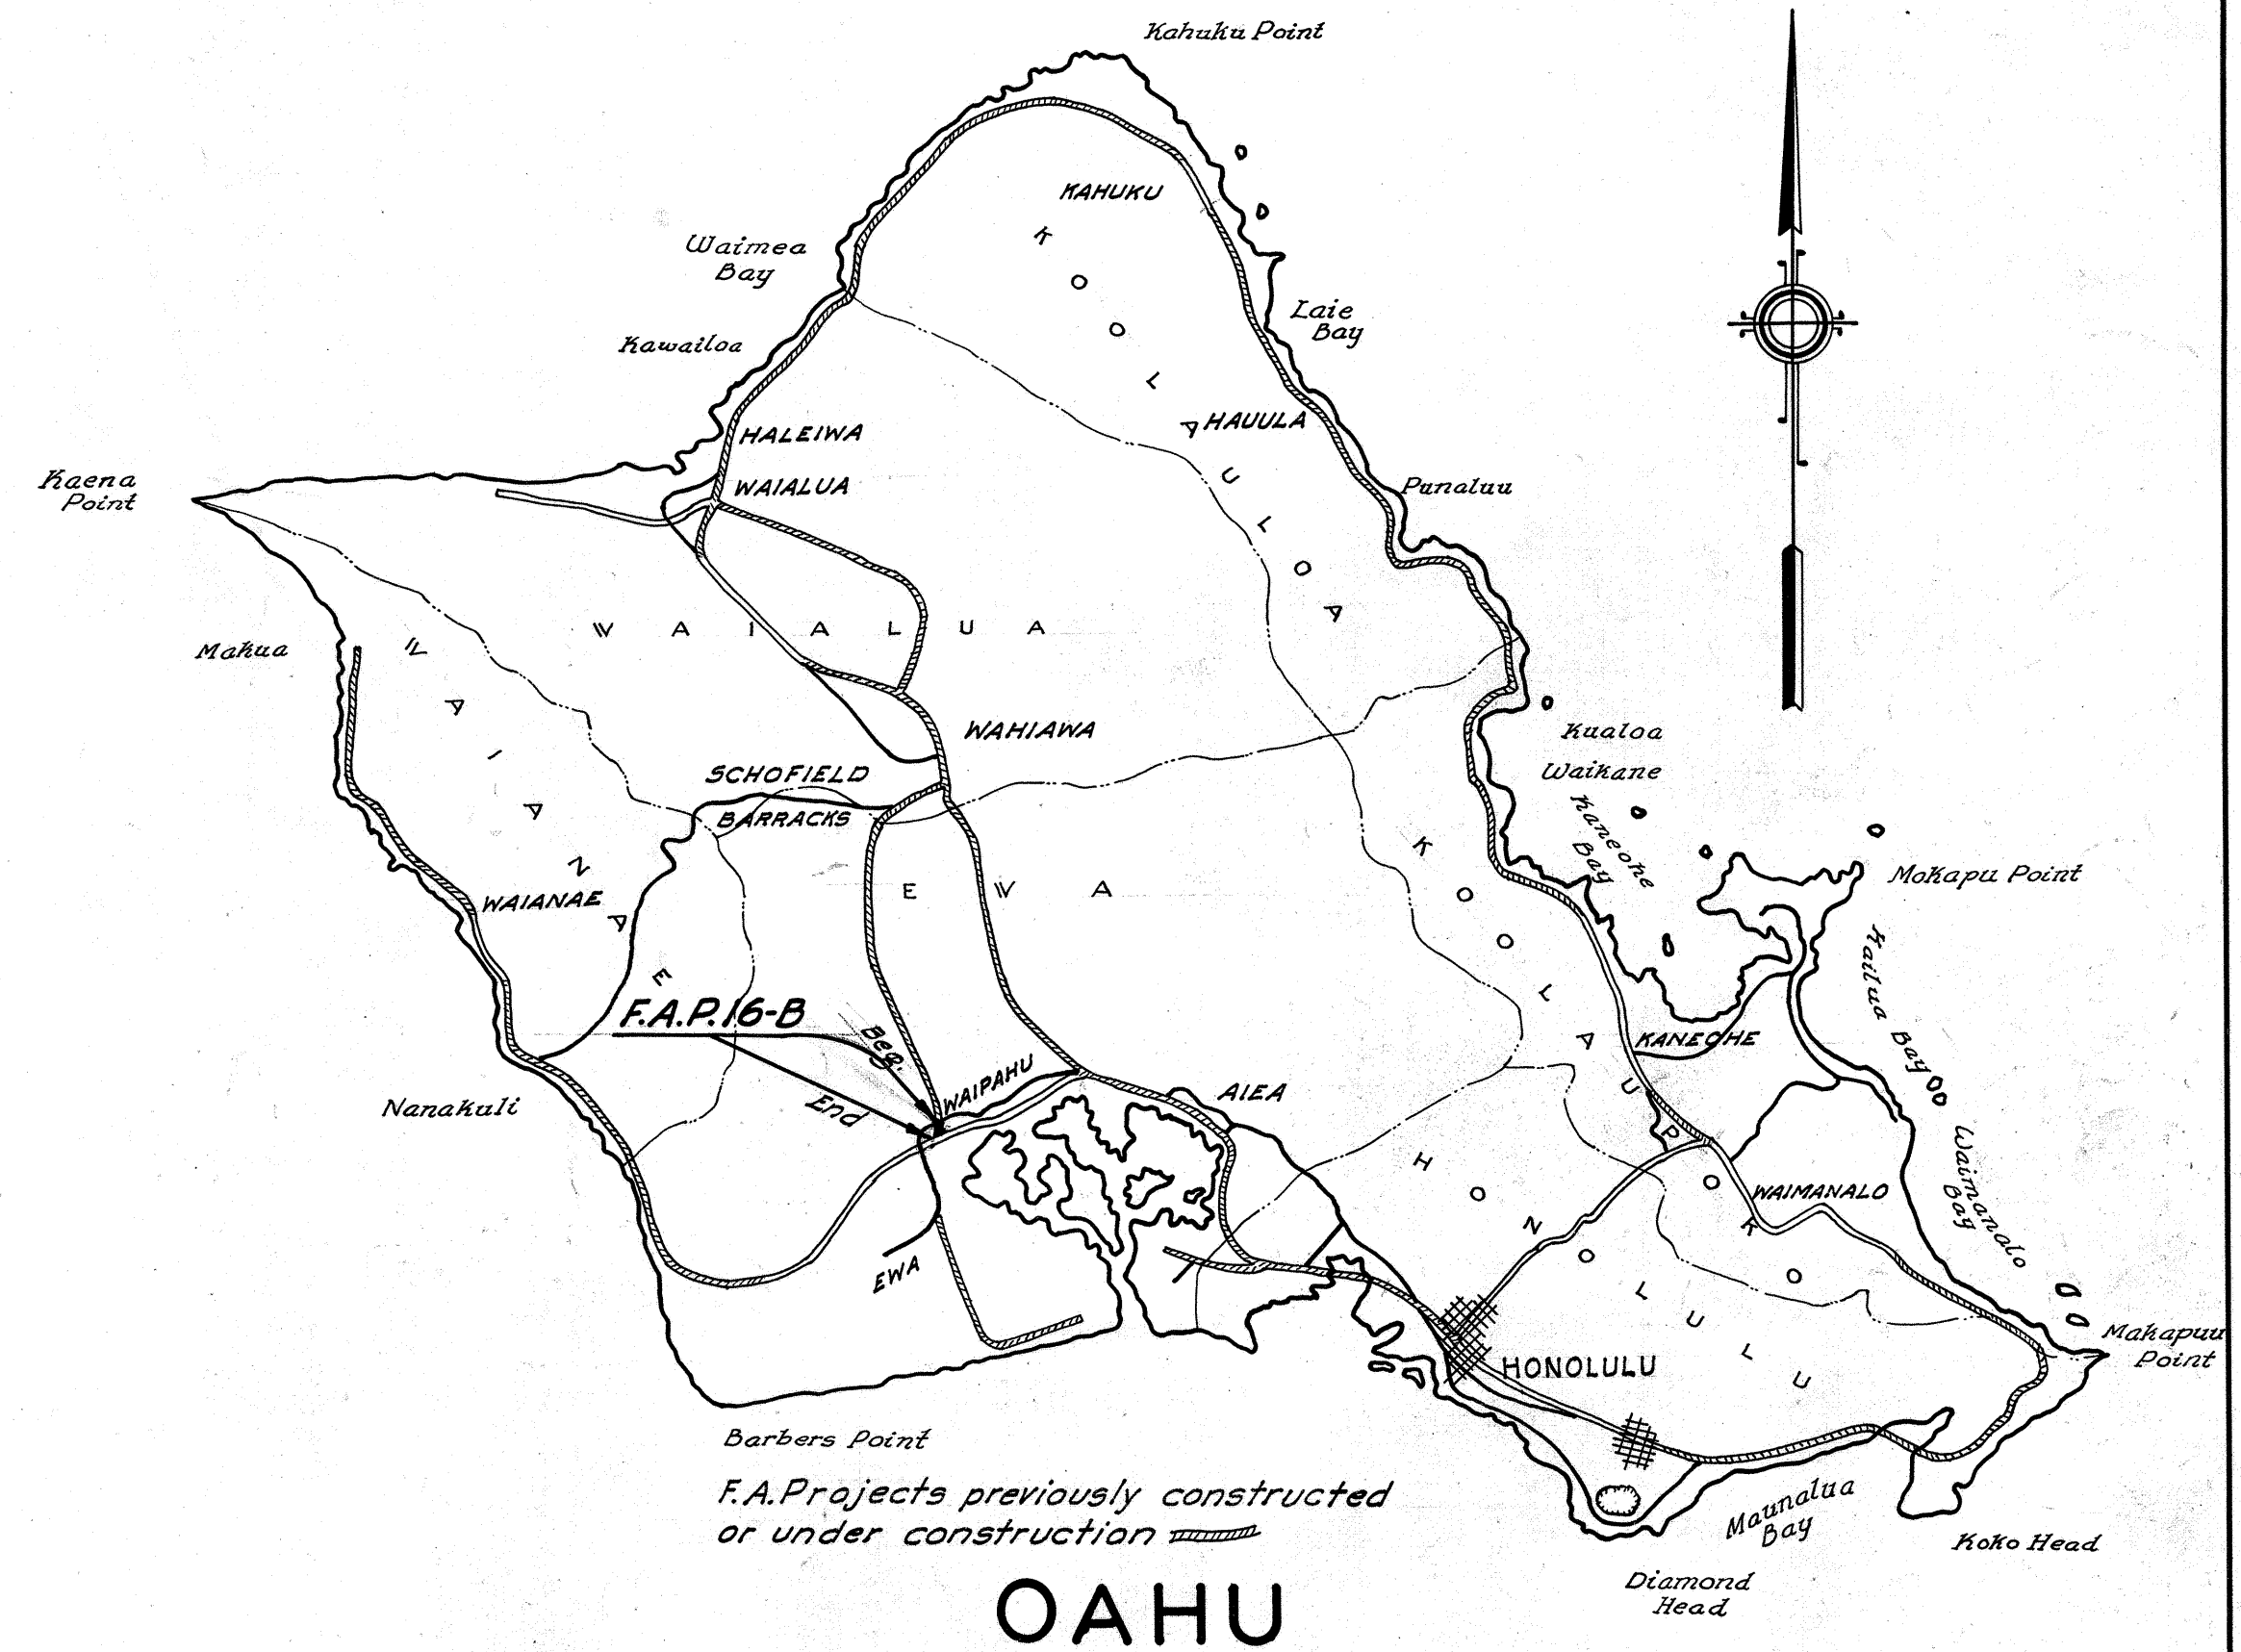

CONVENTIONAL	SIGNS
Existing Road	
Existing Fence	
Boundary Line	
Center Line	
Bridge	
Culvert	
Railroad	
Paved Approach	

SCALE			
PLAN	HOR	1 INCH -	50 FEET
PROFILE	VER	1 INCH -	50 FEET
	VER	1 INCH -	10 FEET
	HOR	1 INCH -	5 FEET
CROSS SECTION	VER	1 INCH -	5 FEET

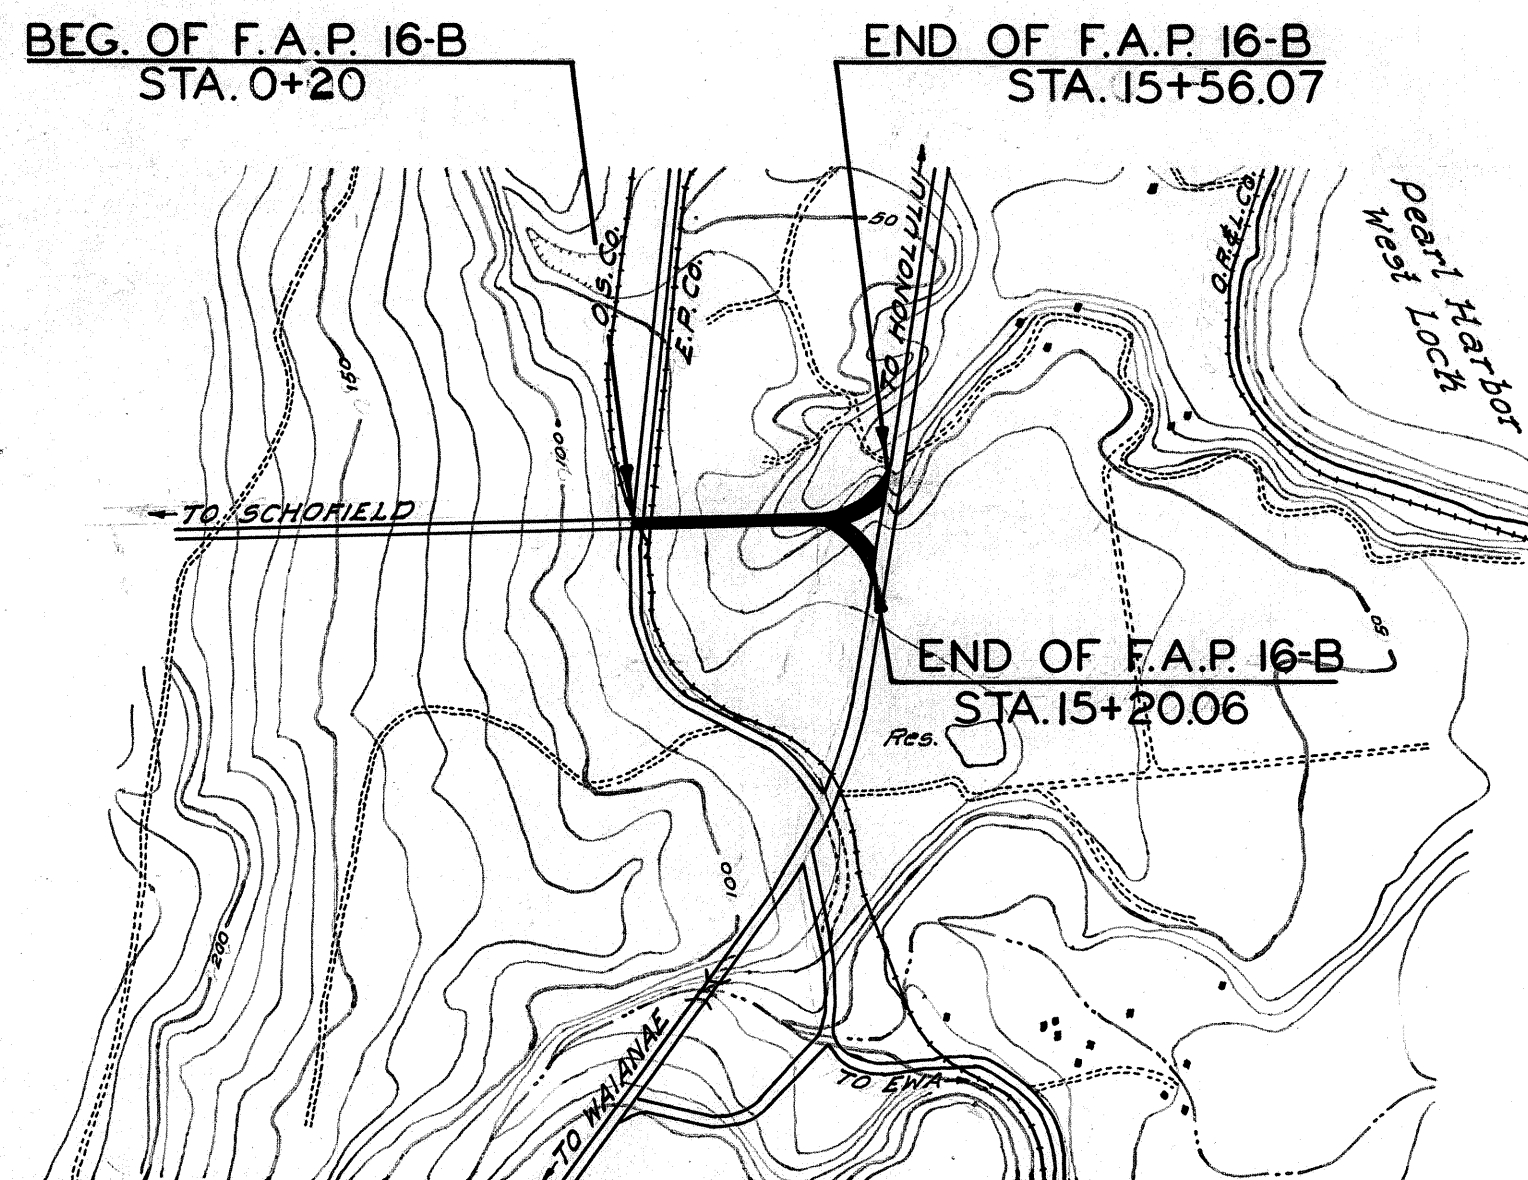

LAYOUT OF PROJECT
 SCALE: 1"=1000'
 Gross & Net Length.....0.417 Mi.

RECOMMENDED FOR APPROVAL

 Principal Highway Engr., Bureau of Public Rds.

RECOMMENDED FOR APPROVAL

 Chief Engineer, Bureau of Public Roads.

APPROVED

 Chief, Bureau of Public Roads.

APPROVED
Louis B. Cain
 Territorial Highway Engineer.

SURVEY PLOTTED BY		DATE
DESIGNED BY		2/28
TRACED BY		2/28
QUANTITIES BY		
CHECKED BY		
CHECKED BY		

ORIGINAL PLAN		NOTE BOOK
DESIGNED BY		
TRACED BY		
QUANTITIES BY		
CHECKED BY		
CHECKED BY		

4451.1