
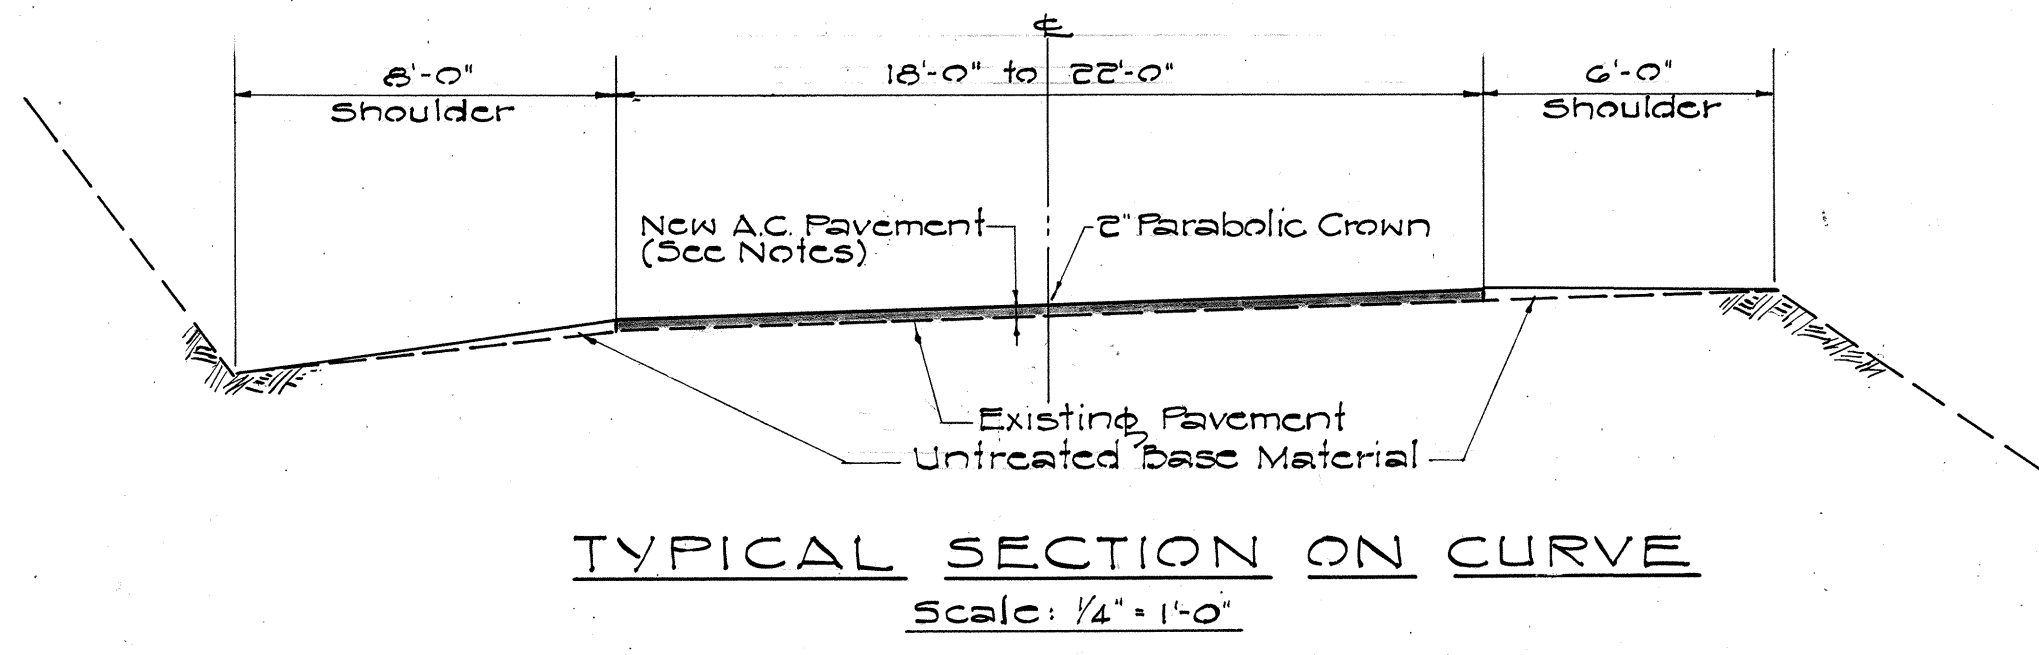



STATE OF HAWAII
DEPARTMENT OF TRANSPORTATION
BUREAU OF HIGHWAYS
HONOLULU, HAWAII

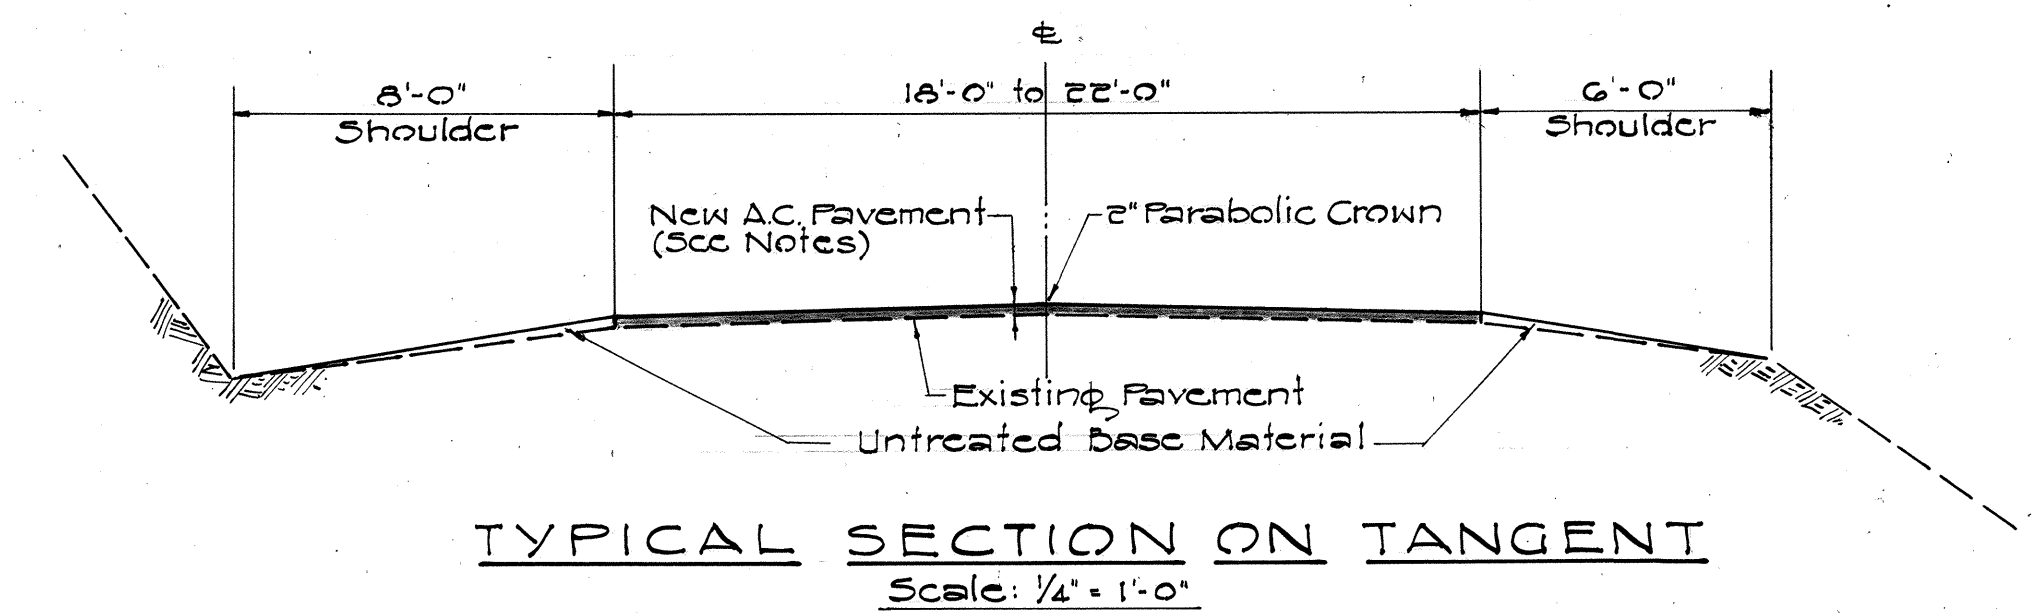


NOTE:

STATION	PAVT WIDTH	LEVELING COURSE AC PAVT MIX NO. III	SURFACE COURSE AC PAVT MIX NO. V
60+00 to 74+00	22'-0"	1 1/2"	1"
74+00 to 144+50	20'-0"	1 1/2"	1"
144+50 to 303+50	18'-0"		3/4"

For shoulder area work, see Section 2GA of Special Provisions.
Contractor shall provide smooth riding connection to existing pavement at beginning and end of Project and at side road approaches.

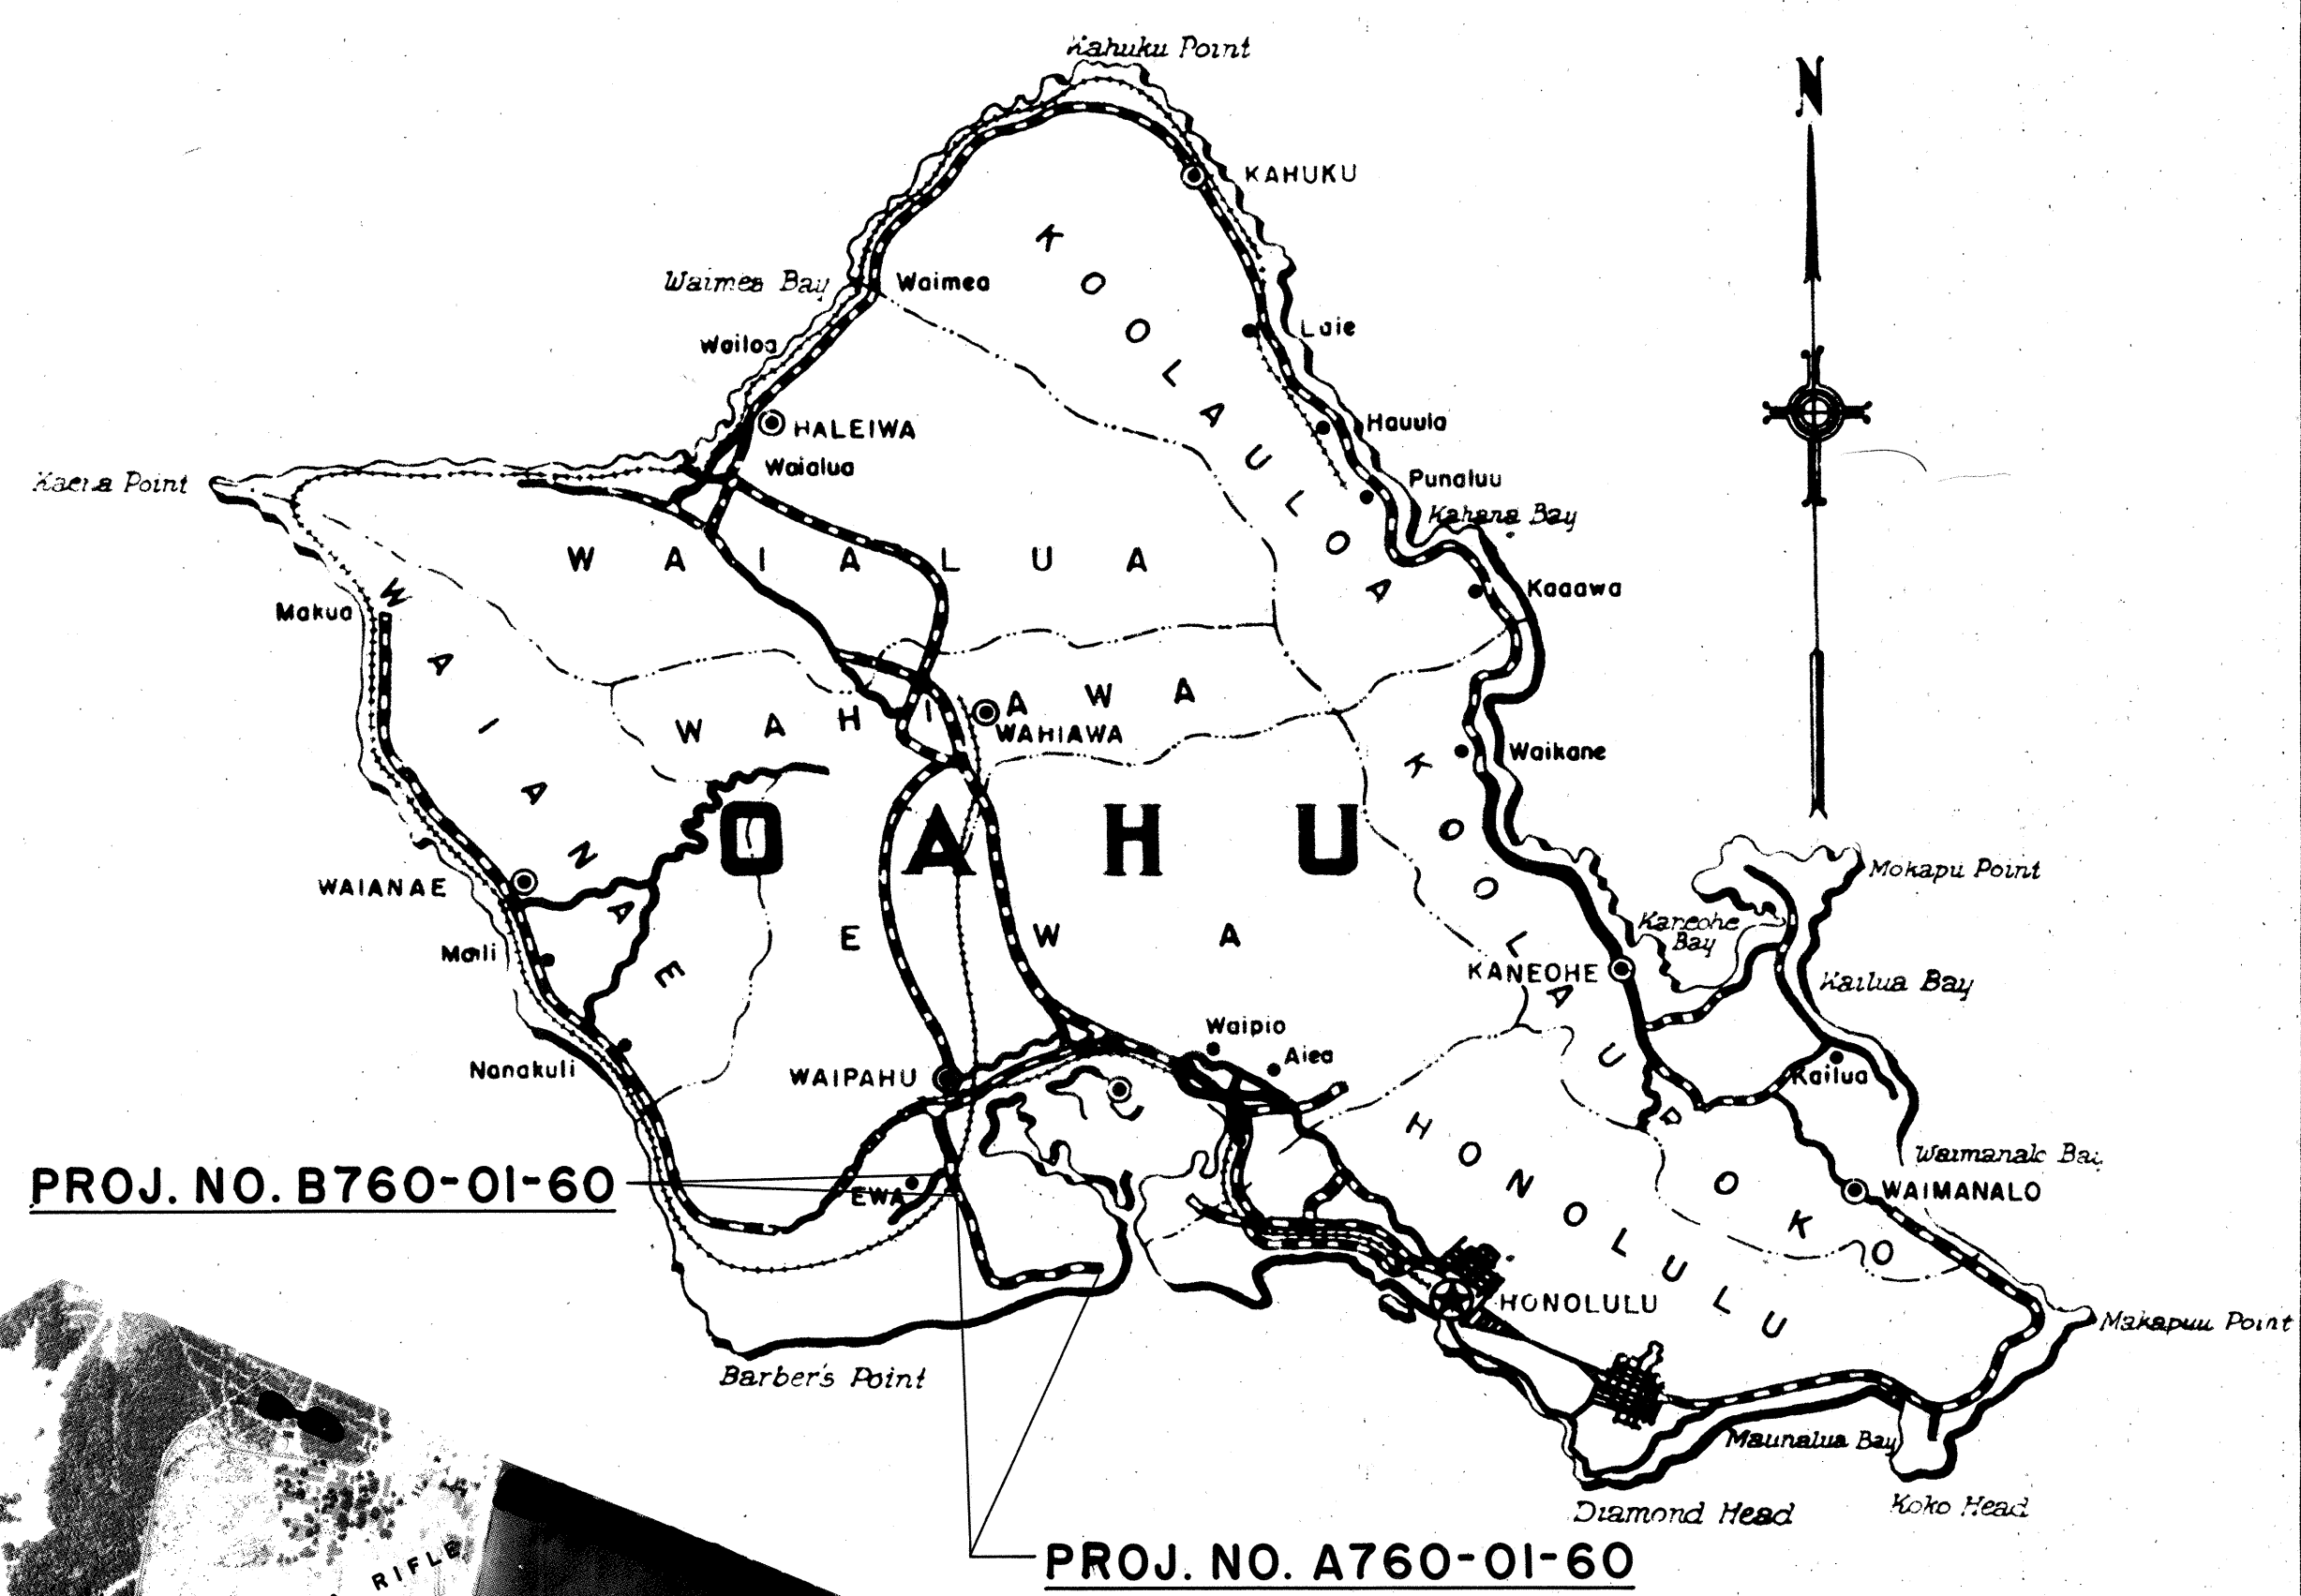

LAYOUT OF PROJECT
 Scale: 4.5" = 1 Mi
GROSS LENGTH OF PROJECT
 A760-01-60 3.96 Mi
 B760-01-60 0.65 Mi
TOTAL LENGTH OF CONTRACT 4.61 Mi

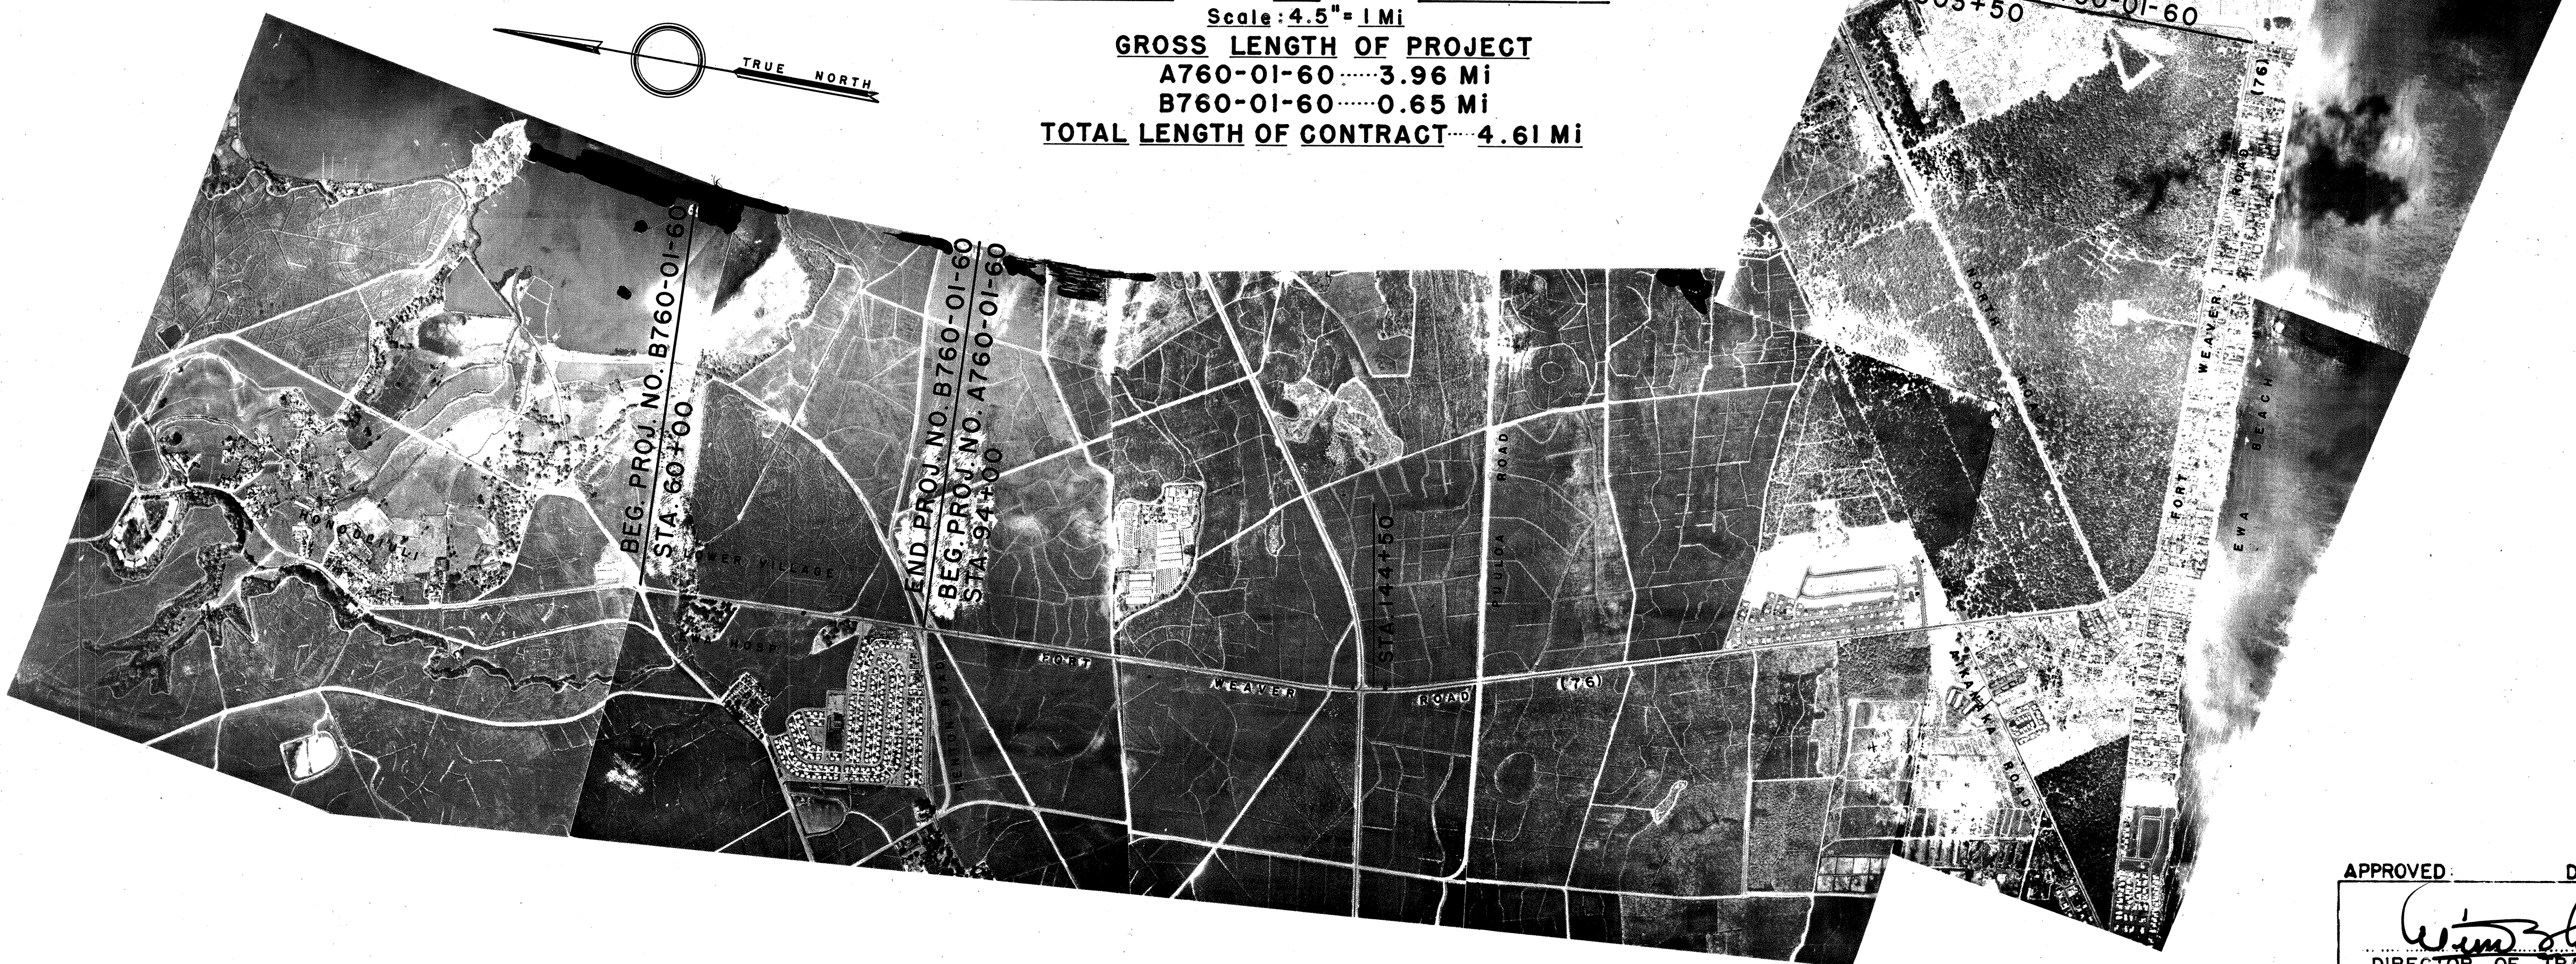

Federal Aid Projects Previously Constructed Or Under Construction

**RESURFACING OF
A CERTAIN PORTION OF
FORT WEAVER ROAD**

**DISTRICT OF EWA
ISLAND OF OAHU
1960**

APPROVED: _____ DATE **3/29/60**
 DIRECTOR OF TRANSPORTATION

SHEET NO 1 OF 1 SHEET

A760-01-60
 B760-01-60

ORIGINAL PLAN
 DATE
 DESIGNED BY
 DRAWN BY
 CHECKED BY
 QUANTITIES CHECKED BY