




FED. ROAD DIST. NO.	STATE	FED. AID PROJ. NO.	FISCAL YEAR	SHEET NO.	TOTAL SHEETS
HAWAII	HAW.	I-HI-1(18) UNIT 2	1965	12	75

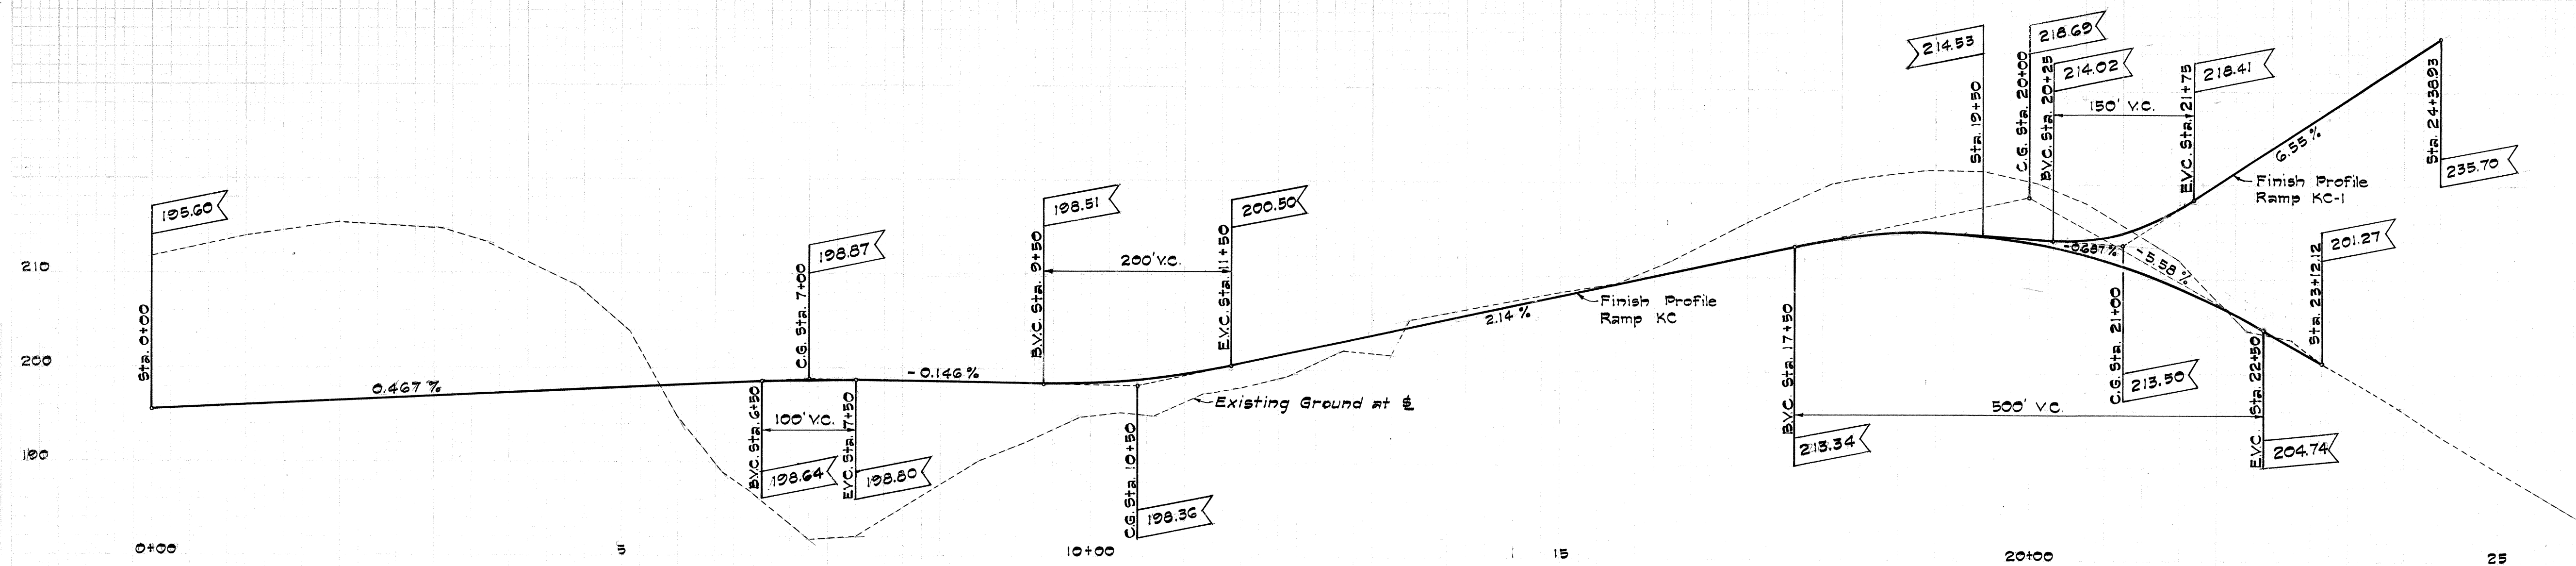

PROFILE OF RAMP KC & KC-1

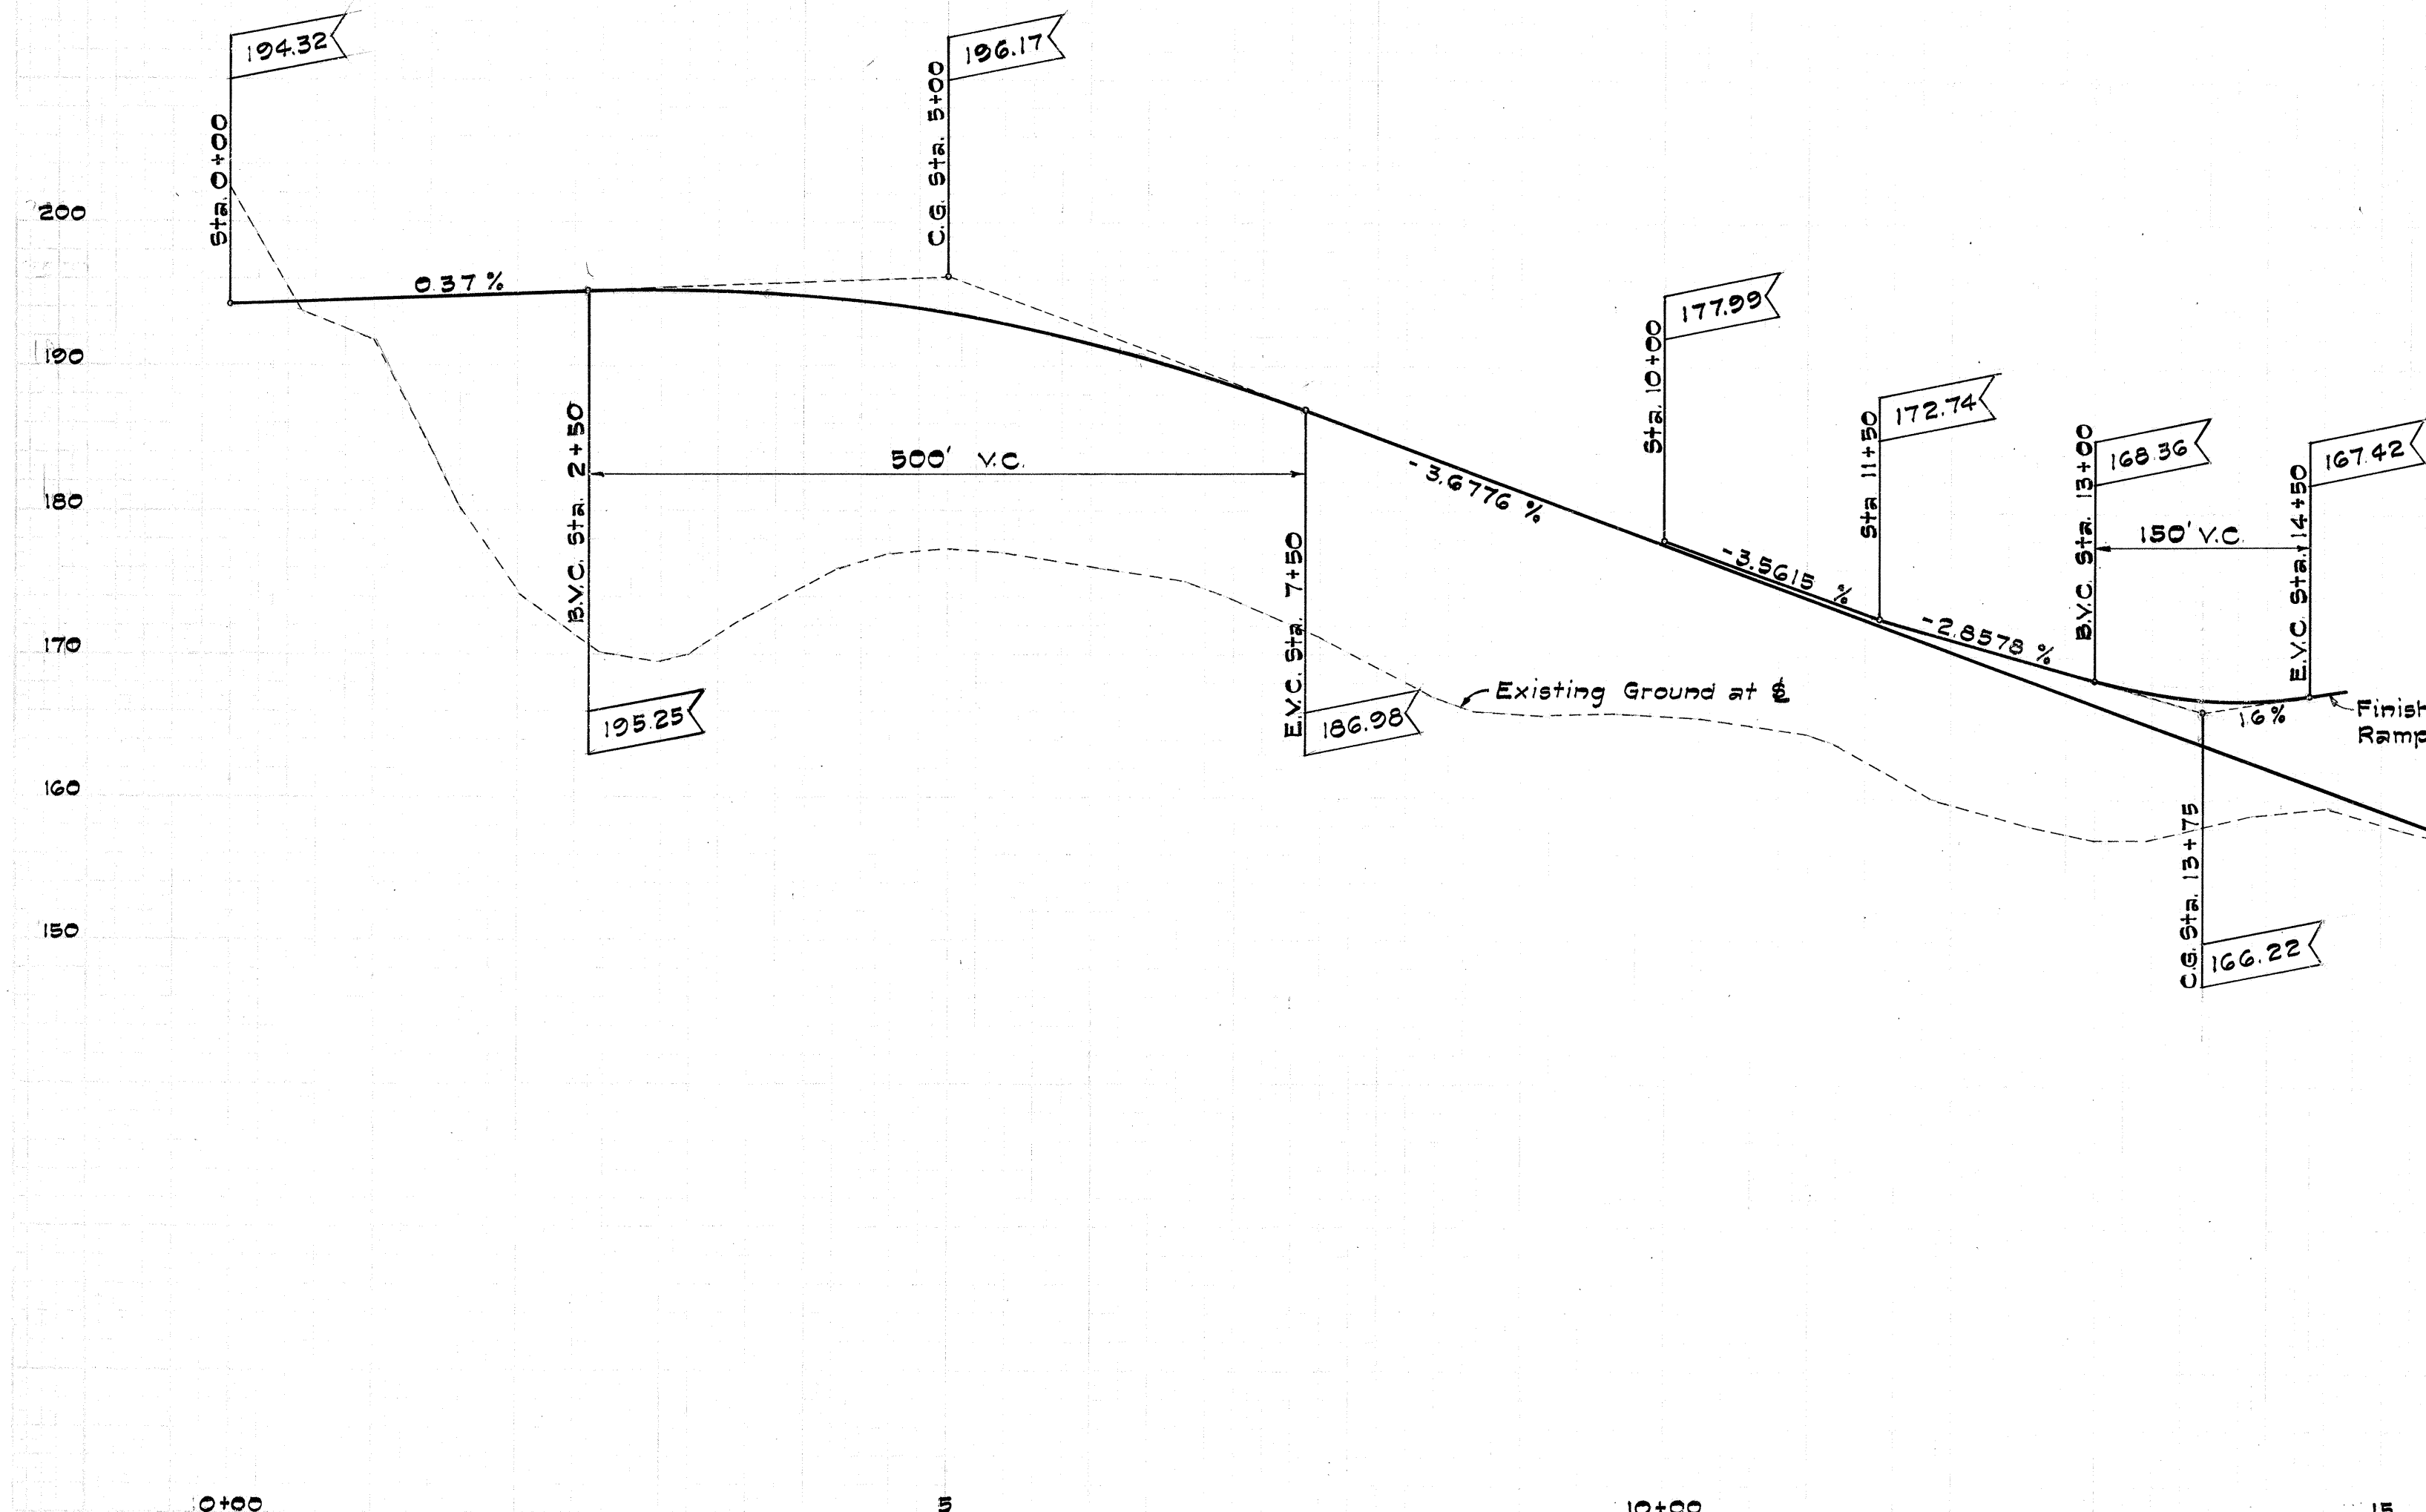

PROFILE OF RAMP KA & KA-1

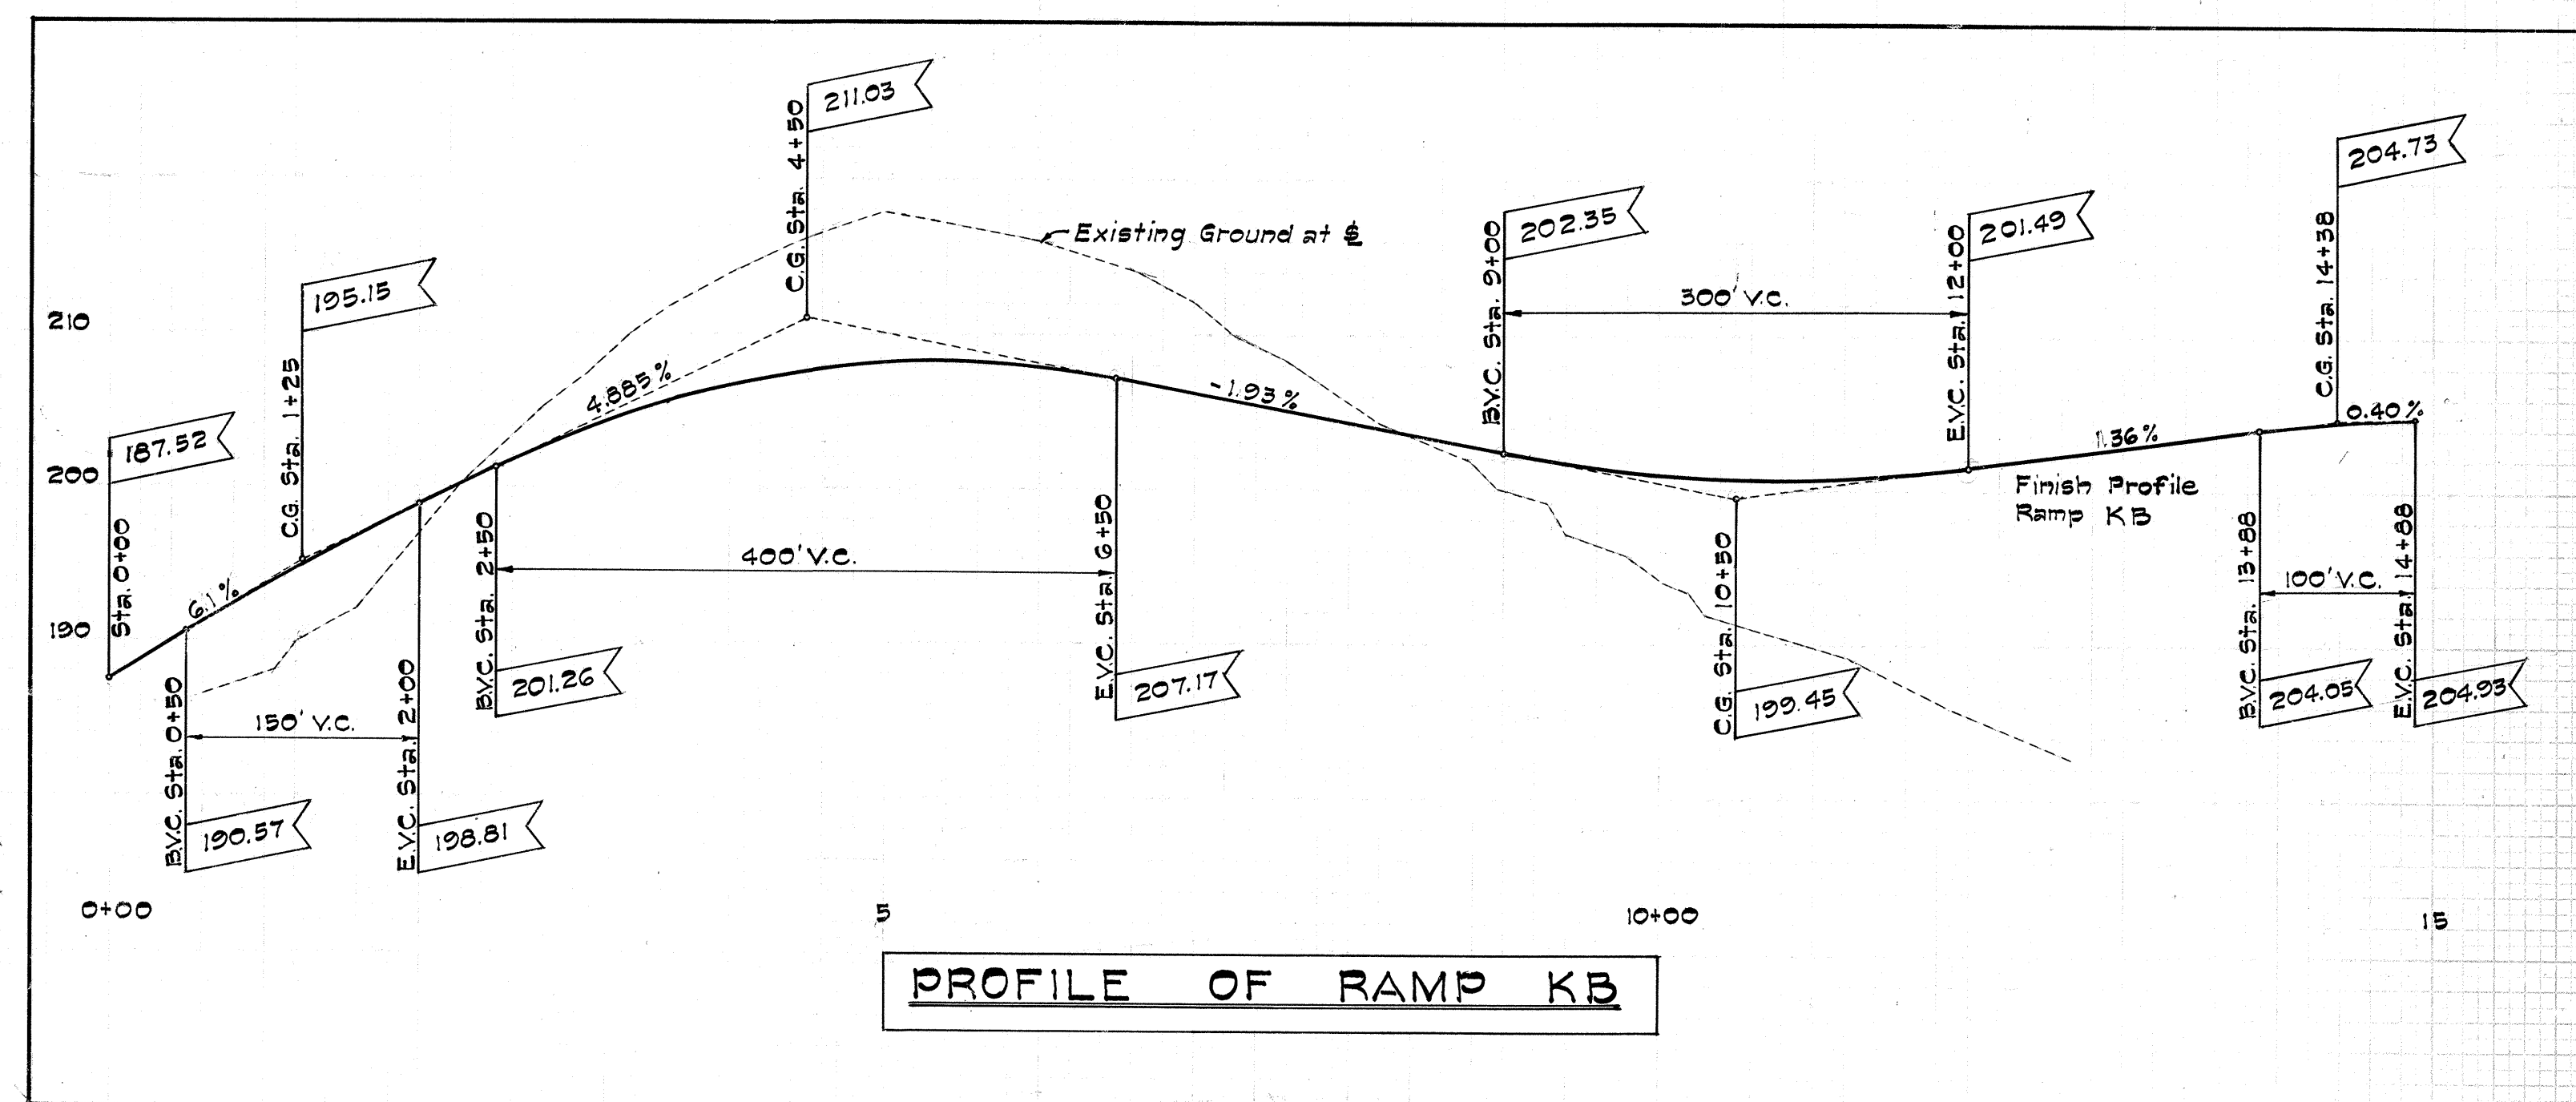

PROFILE OF RAMP KB

STATE OF HAWAII
DEPARTMENT OF TRANSPORTATION
HIGHWAYS DIVISION

**RAMP PROFILES
KUNIA INTERCHANGE**


INTERSTATE ROUTE H-1
F.A.I. Proj. No. I-HI-1(18), Unit 2

Scale: Horiz. 1" = 100'
Vert. 1" = 10'


Date: July, 1965.

SHEET No. 1 OF 2 SHEETS


FED. ROAD DIST. NO.	STATE	FED. AID PROJ. NO.	FISCAL YEAR	SHEET NO.	TOTAL SHEETS
HAWAII	HAW	I-HI-1(18) UNIT 2	1965	13	73

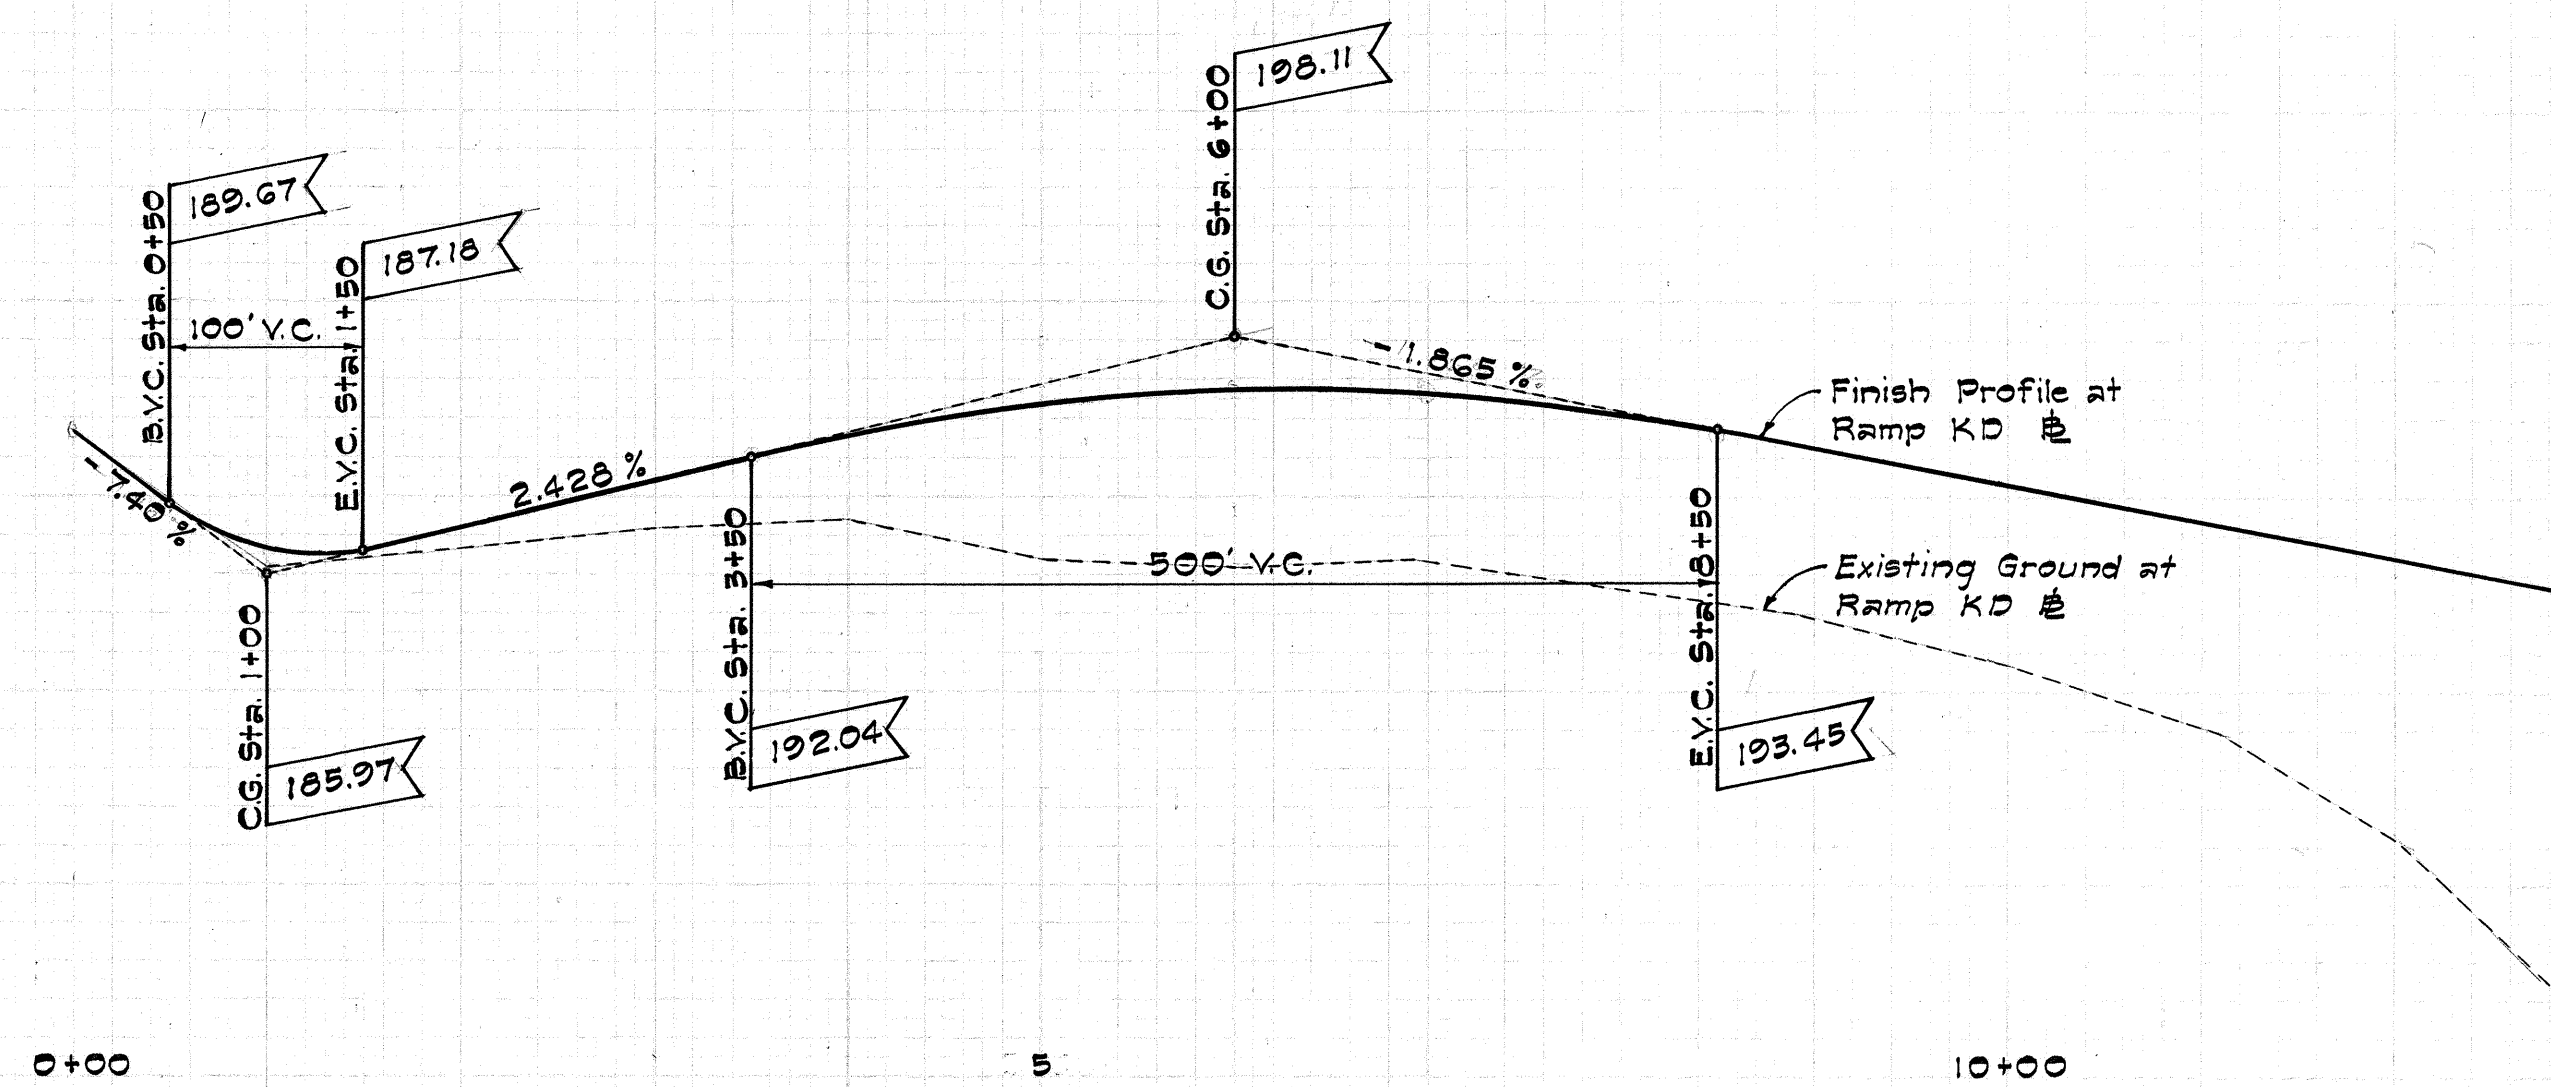

PROFILE OF RAMP KD

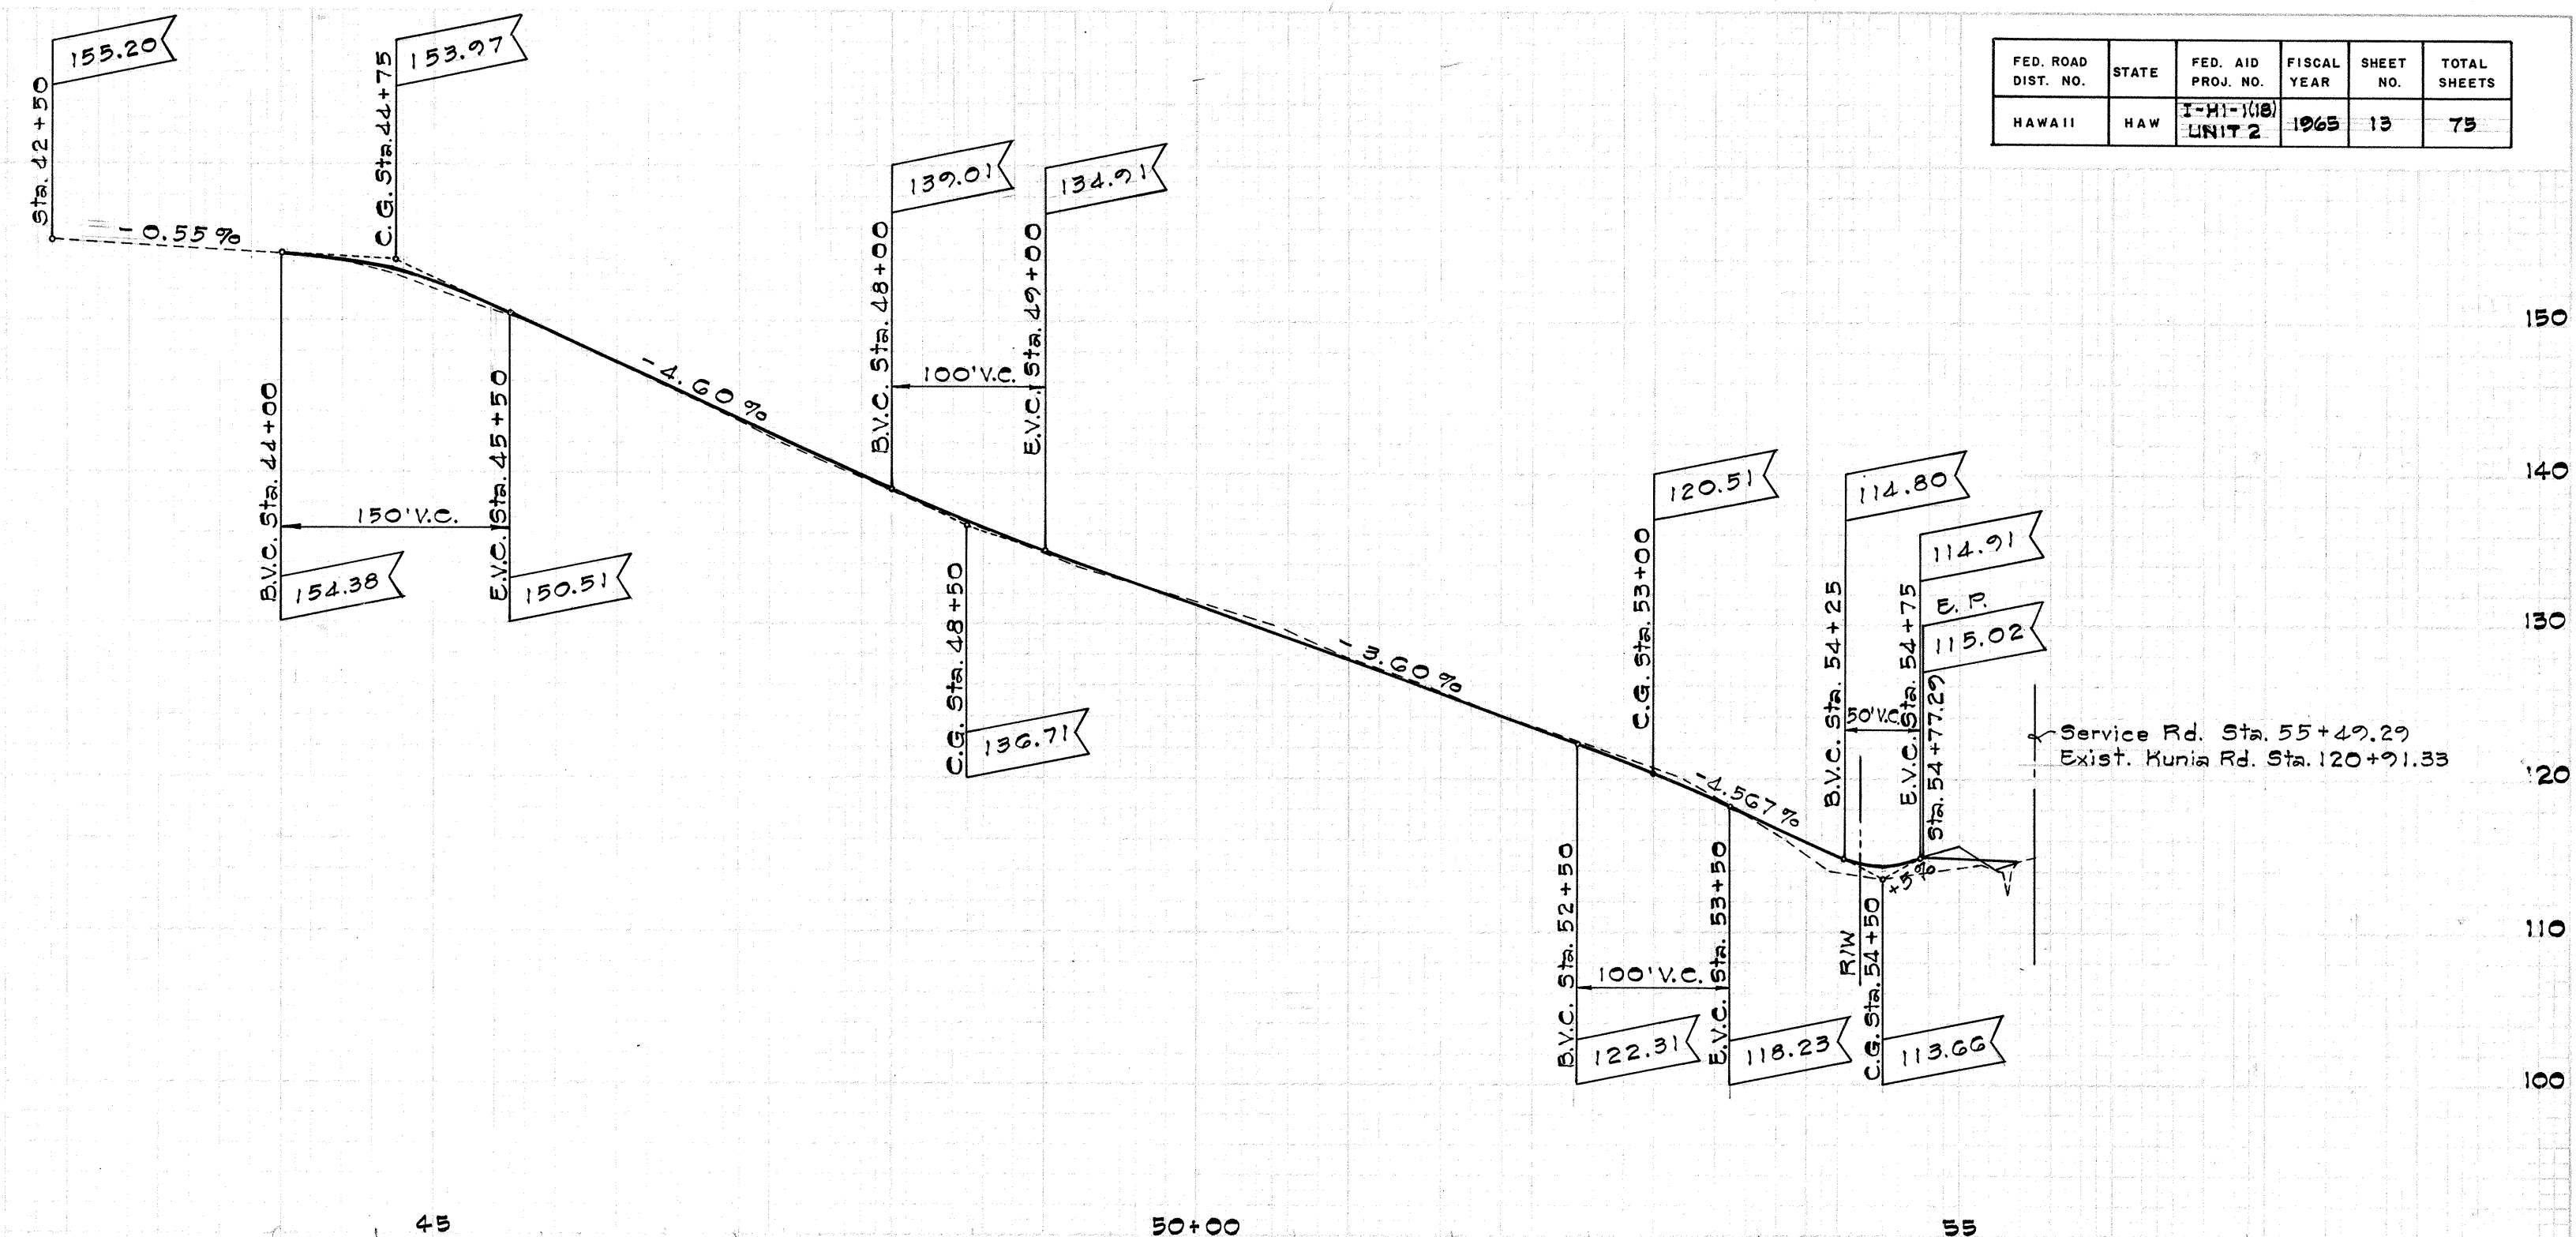

TOP DITCH SERVICE ROAD

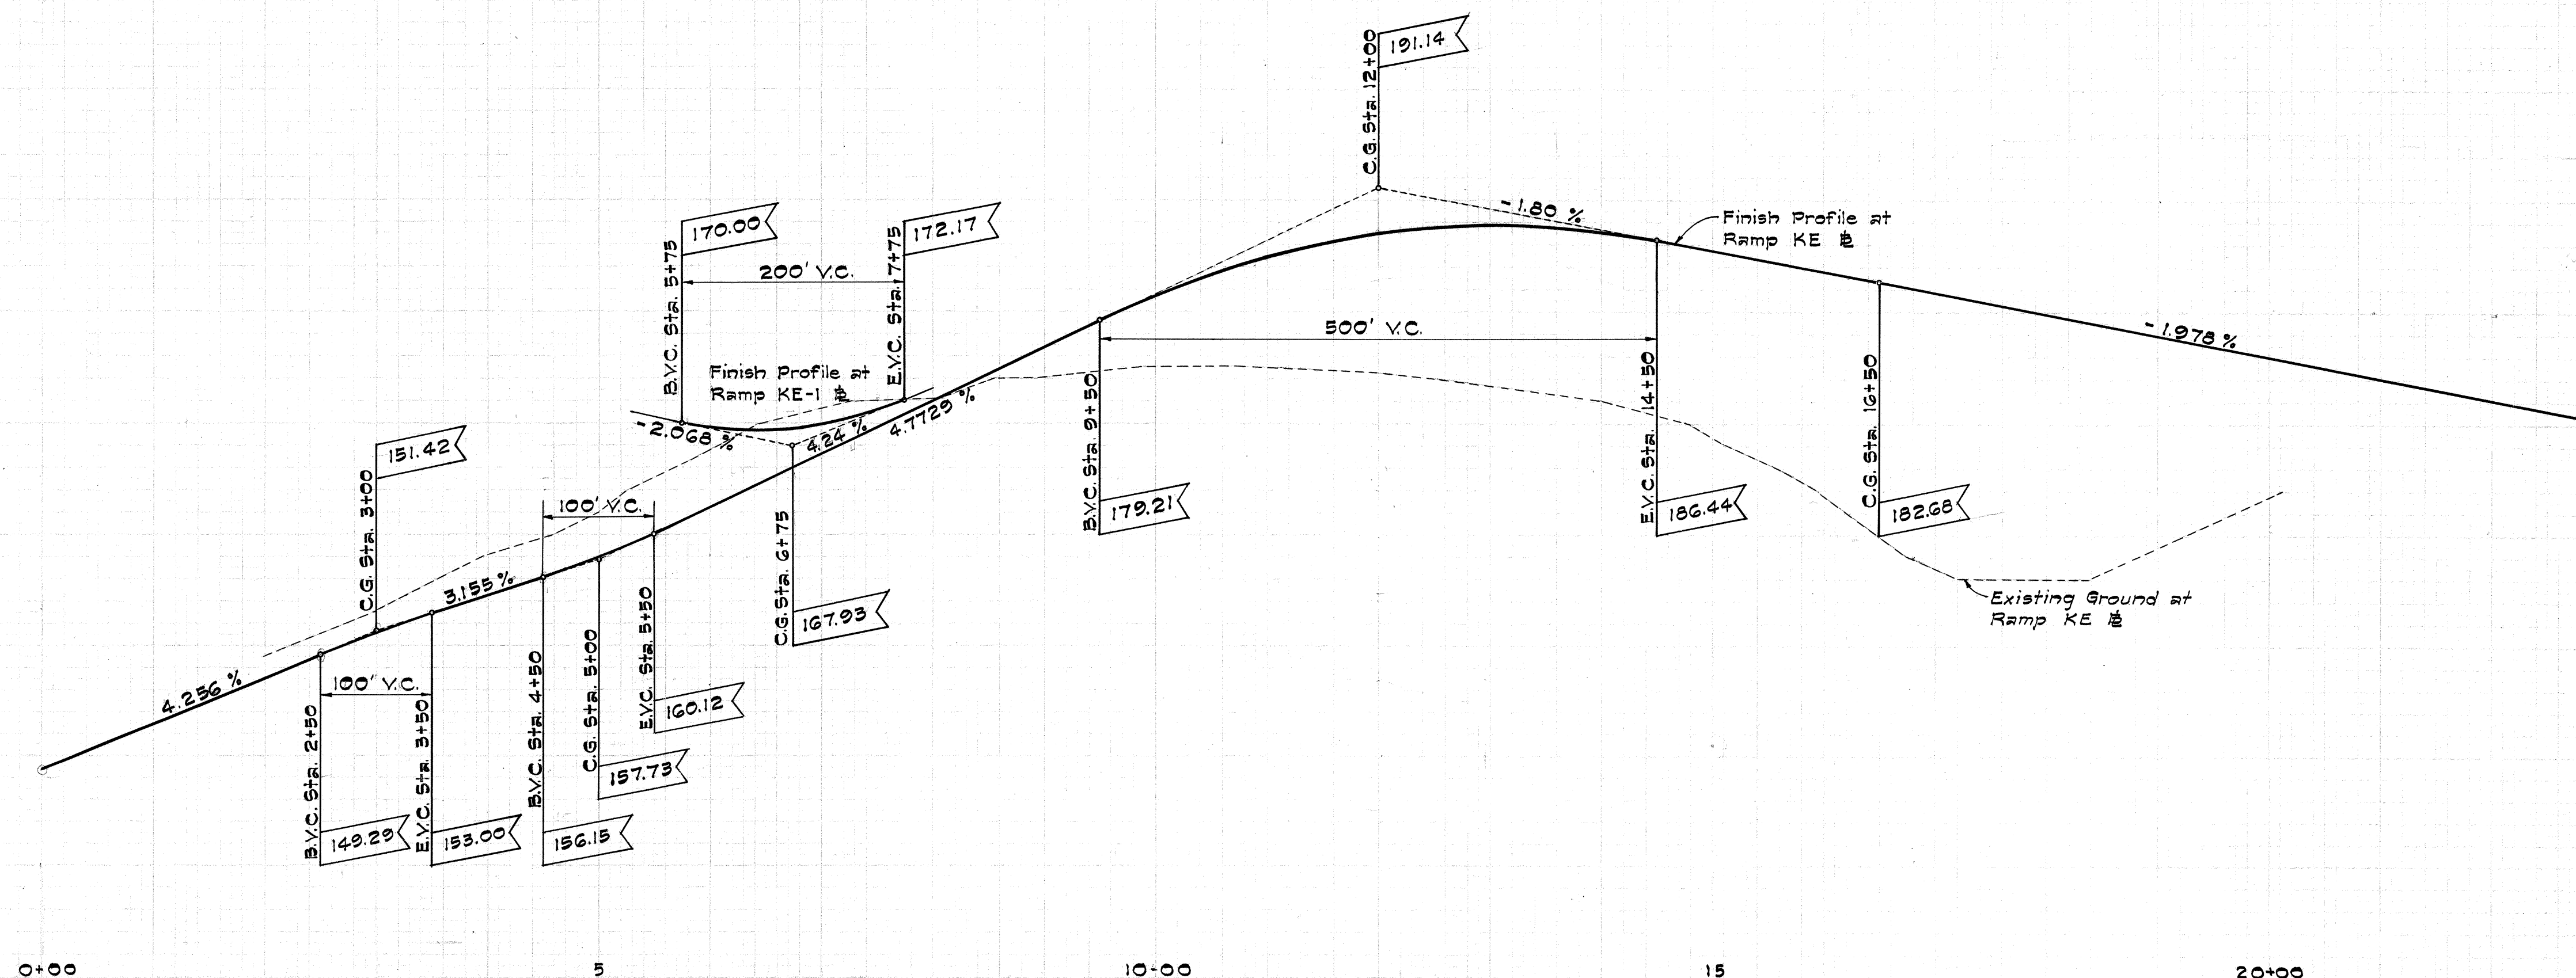

PROFILE OF RAMP KE AND KE-1

STATE OF HAWAII
DEPARTMENT OF TRANSPORTATION
HIGHWAYS DIVISION

**RAMP PROFILES
KUNIA INTERCHANGE**

INTERSTATE ROUTE H-1
F.A.I. Proj. No. I-HI-1(18), Unit 2

Scale: Horiz. 1" = 100'
Vert. 1" = 10'

Date: July, 1965

SHEET No. 2 OF 2 SHEETS

11 33