


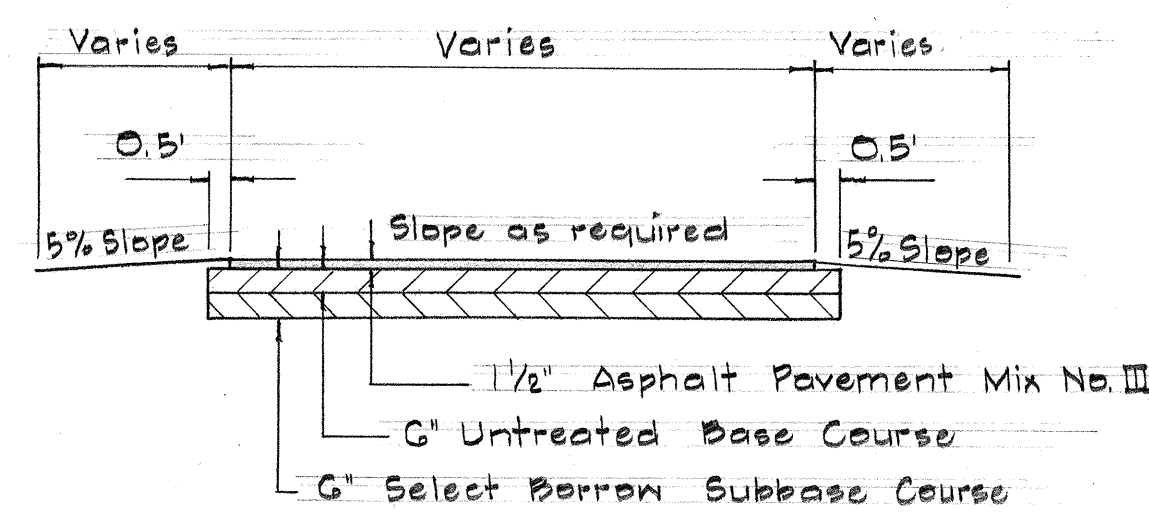

TYPICAL SECTION
NEW PAVEMENT AREA

Scale: 1/4" = 1'-0"

LEGEND


- New Traffic Sign
- Existing Traffic Sign
- Class II Barricade
- New Pavement Area




Relocate sign only
Kunia & Sta. 137+65

Remove

PLAN VIEW

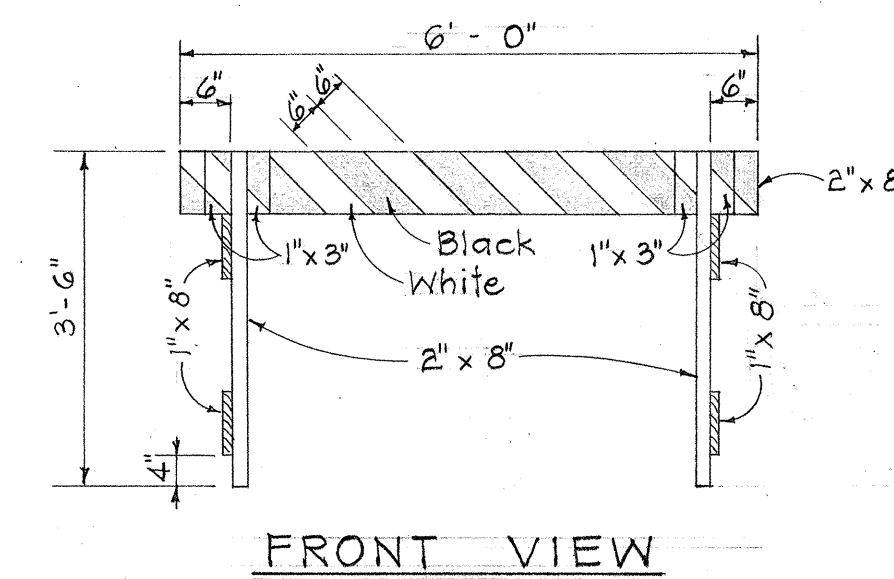

FRONT VIEW

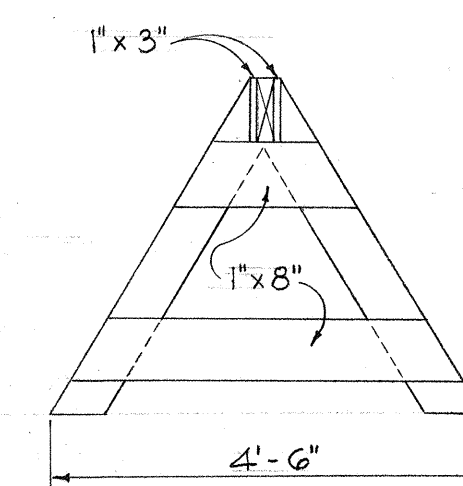


END VIEW

CLASS II BARRICADE

Scale: 1/2" = 1'-0"



Relocated from
Kunia & Sta. 137+05

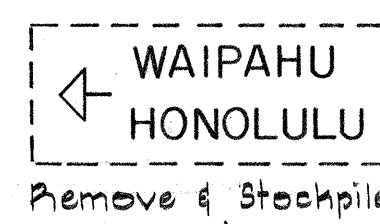

Remove & Stockpile




Relocate

Relocate




Relocate sign only
Kunia & Sta. 140+20

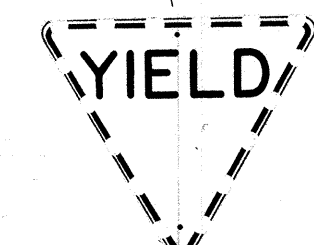


Relocate to
Farrington & Sta. 46+80



Relocated from
Kunia & Sta. 138+80

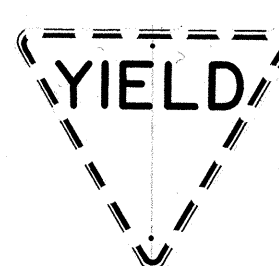

Relocated from
Kunia & Sta. 137+00

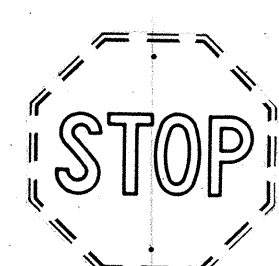

Relocate

Kunia & Sta. 141+07.61 =
Farrington & Sta. 46+88.77

CONSTRUCTION PHASE

PHASE I

- Construct new pavement (Shaded area) to provide two-way traffic to existing Kunia Road.
- Close existing "CROSS" traffic patterns.
- Construct complete INBOUND LANES from Kunia Road & Sta. 120+50 to 140+33.61. Provide right turn lane for traffic from Kunia Road into Outbound Farrington Highway.

PHASE II

- Peroute inbound traffic on Kunia Road onto completed INBOUND LANES. Allow one lane of traffic only between Kunia Road & Sta. 138+00 ± and Farrington Highway.
- Left-turn traffic pattern from Inbound Farrington Highway into Kunia Road remains unchanged.
- Construct complete OUTBOUND LANES from Kunia & 134+50 to 140+33.61. Resurface existing Kunia Road.

PHASE III

- Peroute outbound traffic on Kunia Road onto completed OUTBOUND LANES.
- All remaining work.

SUMMARY OF BARRICADES

TYPE	QUANTITY
Class II Barricade	15

SUMMARY OF DETOUR SIGNS

TYPE	DESCRIPTION	QUANTITY	
		NEW	RELOCATE
A1-1	STOP		2
A1-2	YIELD		1
A4-7(R)	KEEP → RIGHT		2
PM-3	Reflector Marker	1	1
PI0-2	ROAD CLOSED	1	
TOTAL		2	6

NOTE:

- Upon completion of a phase of construction, the Contractor shall relocate and utilize those signs and barricades required during the next phase. (All costs incidental to the various contract items.)
- Relocation of existing signs for the detour roads shall be considered incidental to the various contract items.
- Removal of all detours shall be incidental to roadway excavation.

STATE OF HAWAII
DEPARTMENT OF TRANSPORTATION
HIGHWAYS DIVISION

DETOUR PLAN

KUNIA ROAD PROJ. NO. F-075-1(3)

Scale: As Noted

Nov. 1965

SHEET No. OF SHEETS

SURVEY PLOTTED BY	DATE
DRAWN BY	
DESIGNED BY	
QUANTITIES BY	
CHECKED BY	
ORIGINAL PLAN	
NOTE BOOK	
No.	