



FED. ROAD DIST. NO.	STATE	FED. AID PROJ. NO.	FISCAL YEAR	SHEET NO.	TOT. SHEETS
HAWAII	HAW.	F-075-1(3)	1966	2	42

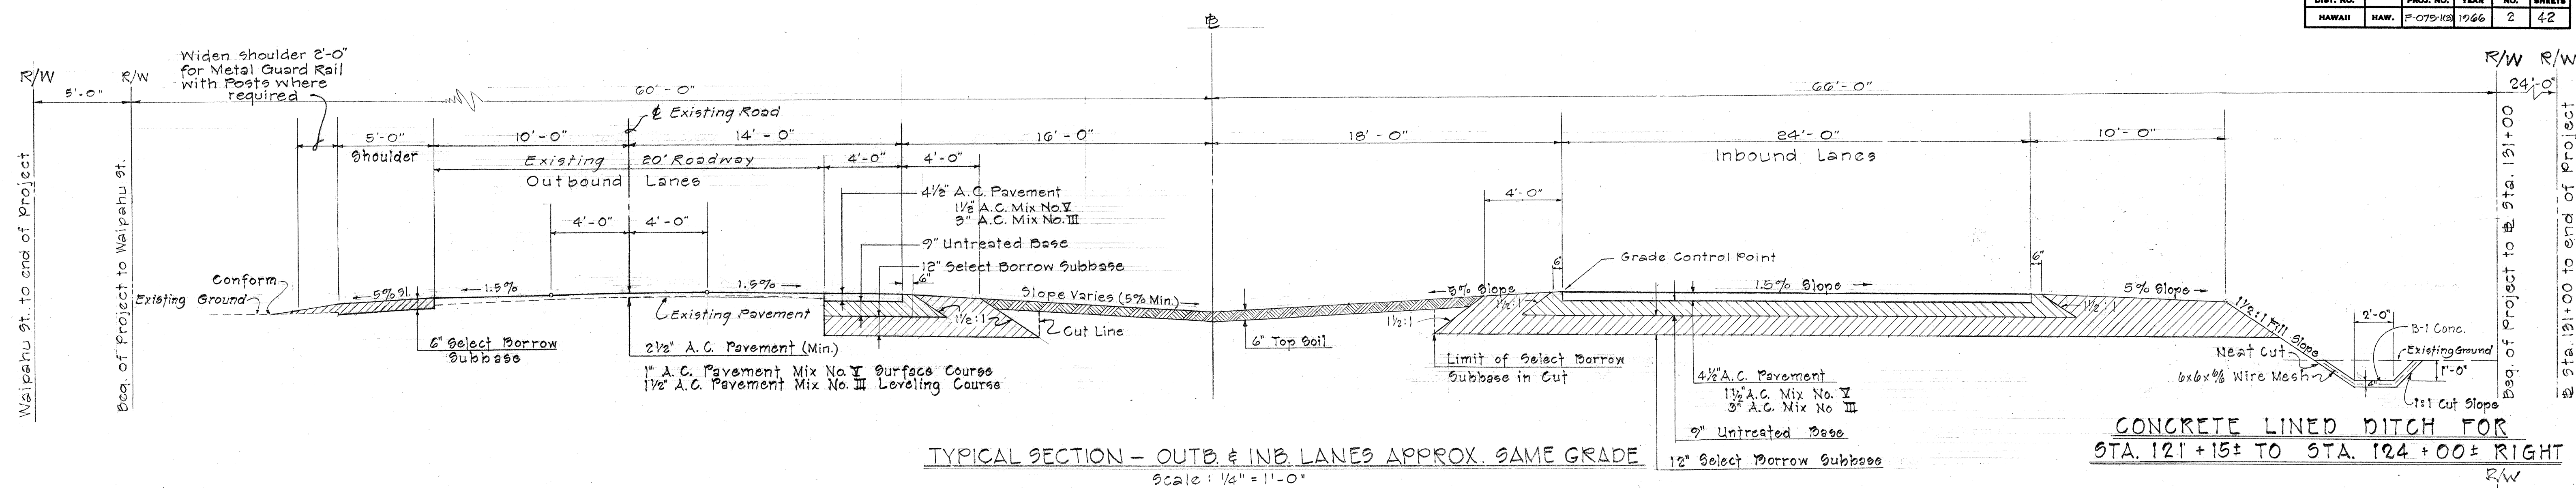


<u>FILL SLOPE TABLE</u>	
<u>Height of Fill</u>	<u>Fill Slope</u>
0' to 4'	4 : 1
4' to 10'	3 : 1 to 2 : 1
10' to over	1 1/2 to 1

NOTE: 1. Fill Slope shall be flattened as per fill slope table with excess material where ordered by the Engineer.

2. R/W requirements supersede above table.

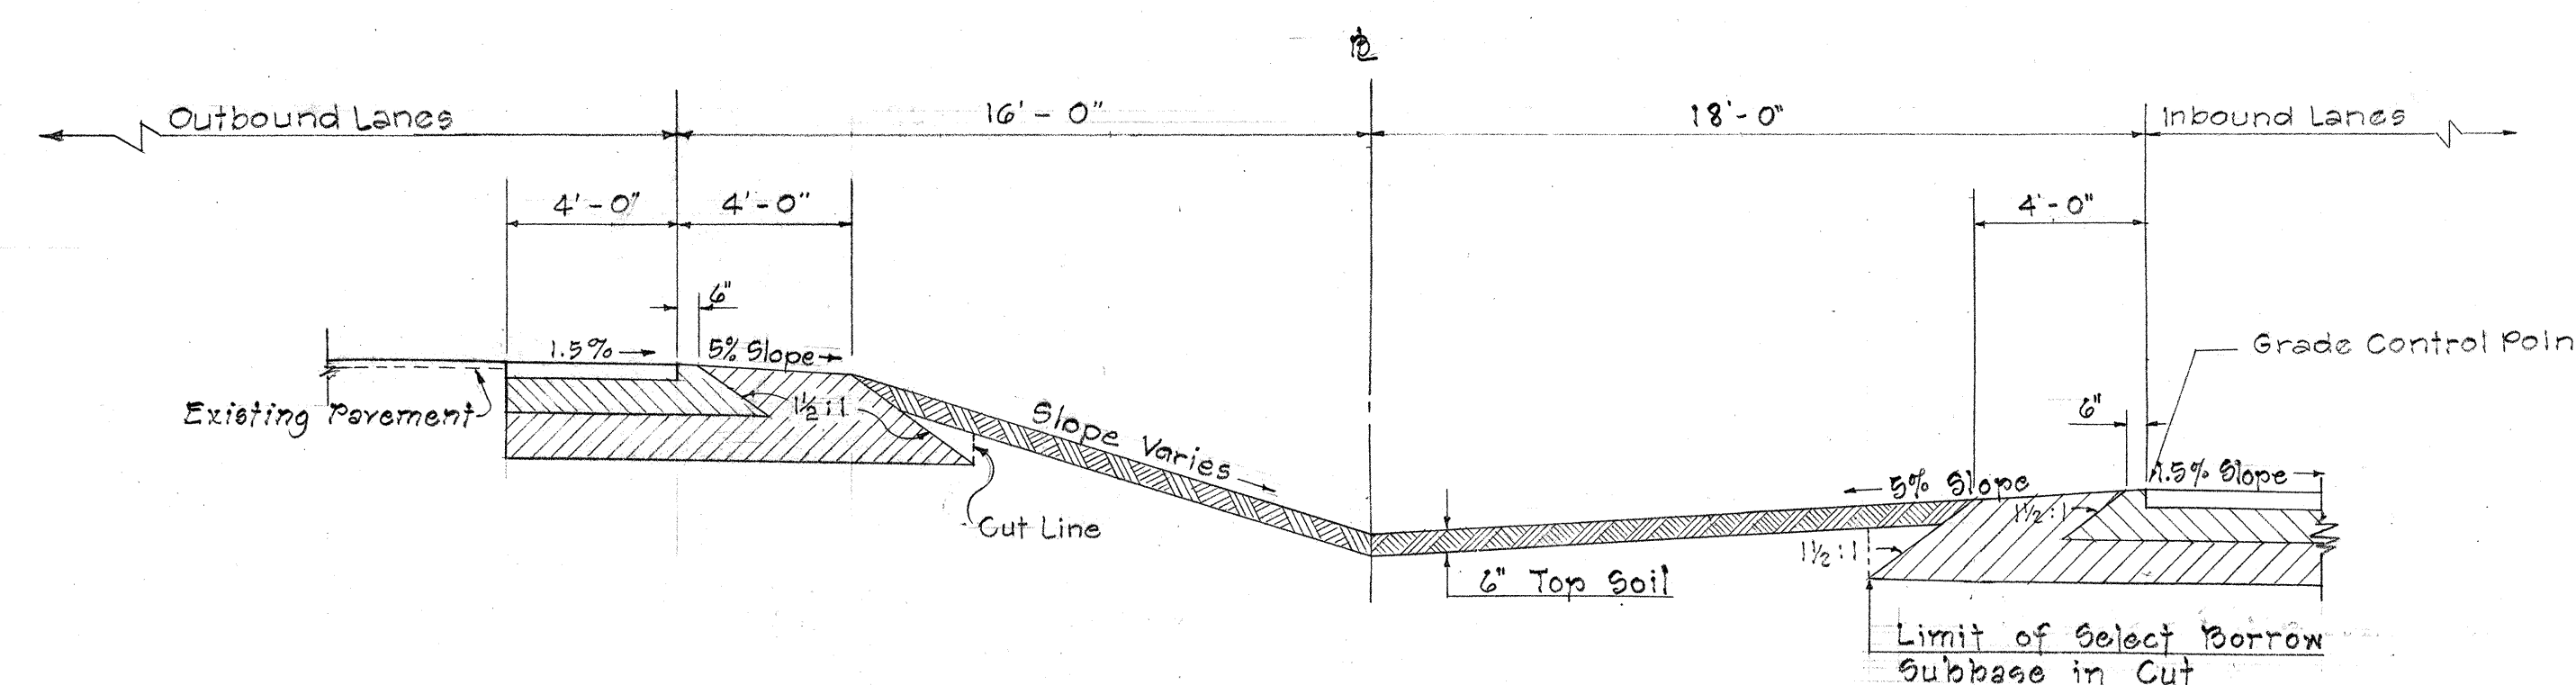


TYPICAL SECTION - OUTB. LANES GRADE HIGHER THAN INB. LANES
Scale: $\frac{1}{4}'' = 1'-0''$

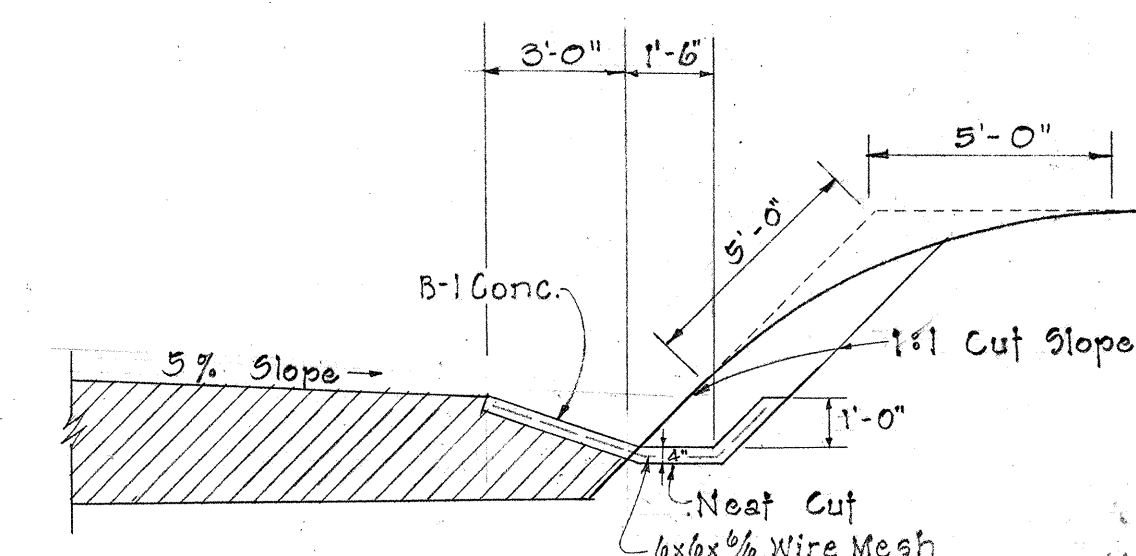


CONCRETE LINED DITCH FOR
STA. 124+00± TO STA. 131+00± RIGHT

NOTE:

Where existing pavement is superelevated, continue superelevation for 4'-0" widening.

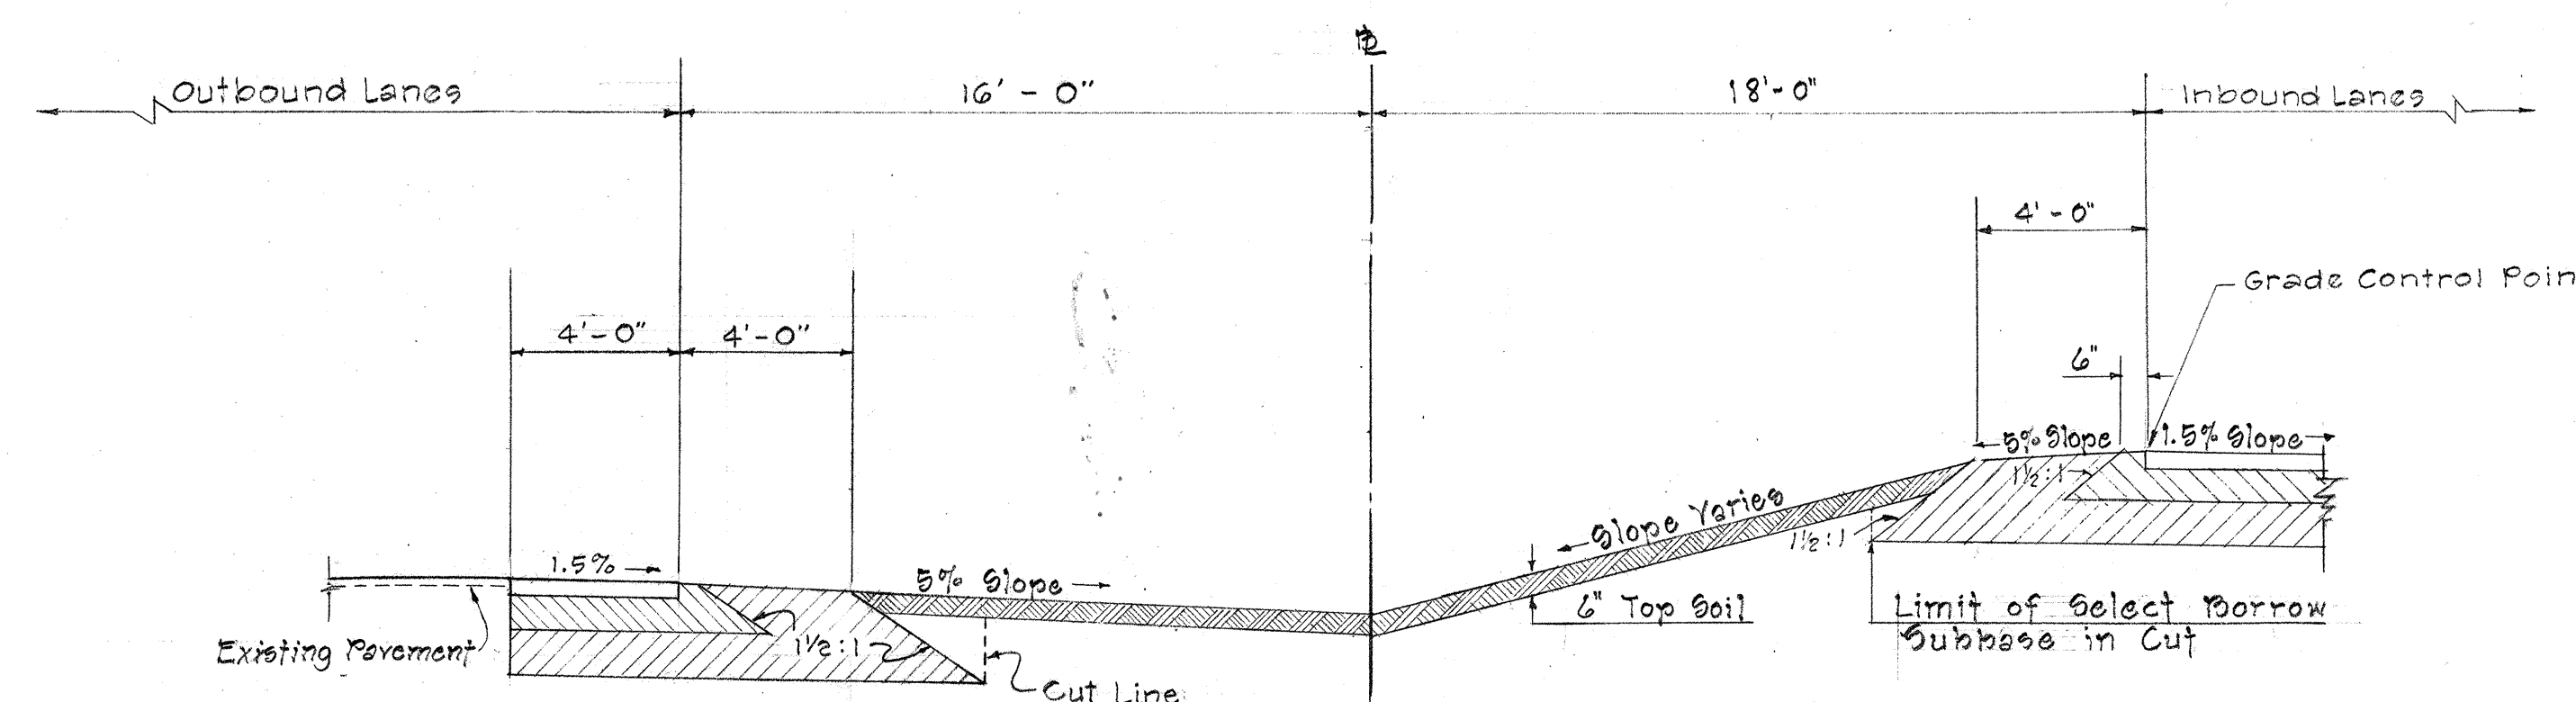

TYPICAL SECTION - OUTB. LANES GRADE LOWER THAN INB. LANES
Scale: $\frac{1}{4}'' = 1' - 0''$

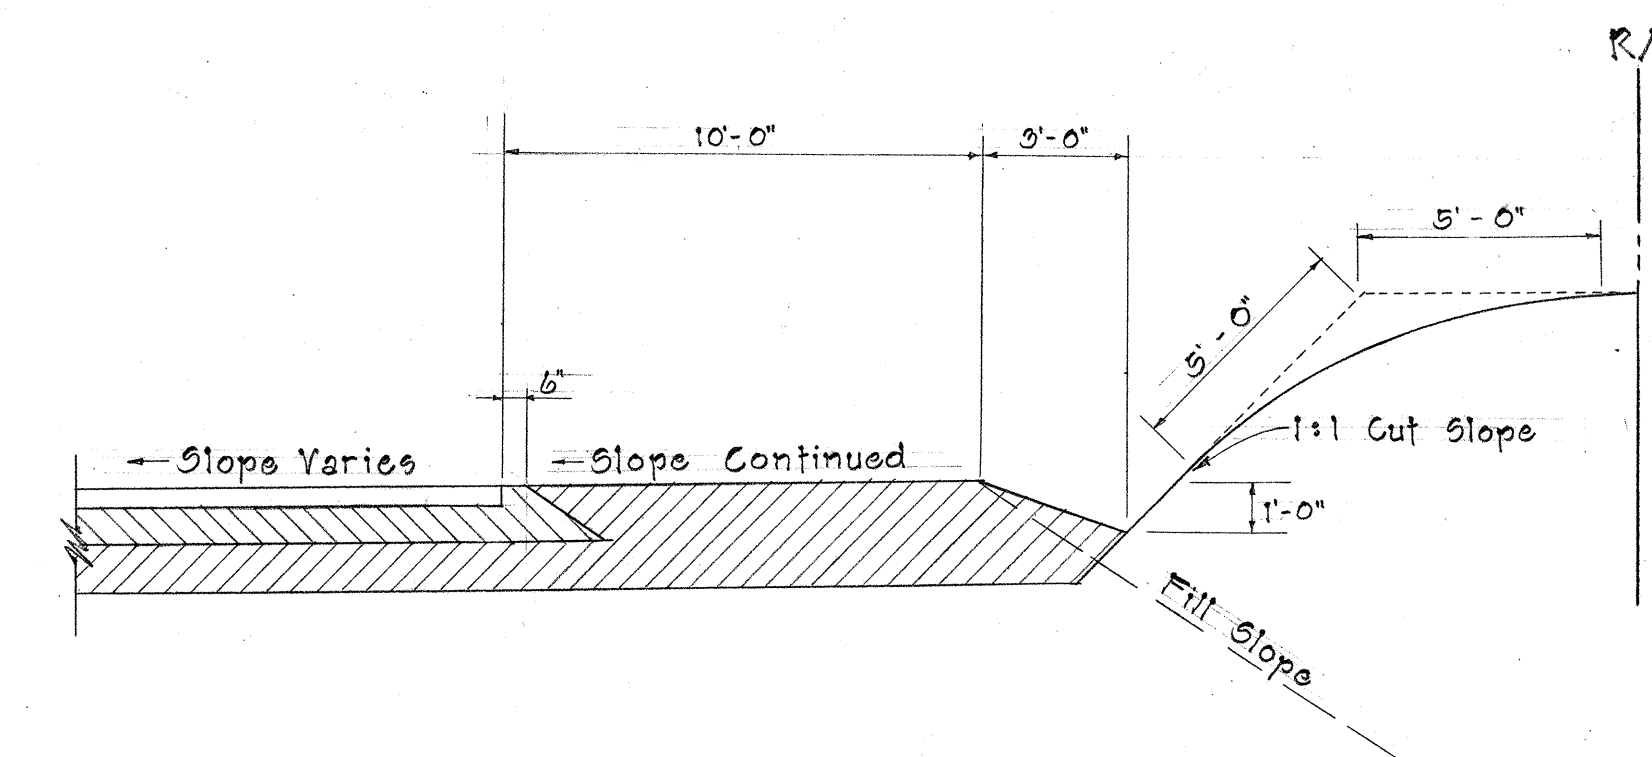

INB. LANES @ STA. 138+75 TO END OF PROJ.
SCE : $\frac{1}{4}'' = 1' - 0''$

ORIGINAL PLAN	SURVEY PLOTTED BY.....	DATE.....
	DRAWN BY.....	".....
	TRACED BY.....	".....
NOTE BOOK	DESIGNED BY.....	".....
	QUANTITIES BY.....	".....
	CHECKED BY.....	".....
No.....		

STATE OF HAWAII
DEPARTMENT OF TRANSPORTATION
HIGHWAYS DIVISION





TYPICAL SECTIONS

KUNIA ROAD PROJ. No. F-075-1(3)

Scale: As Noted June 1965

SHEET No. 1 OF 2 SHEETS

FED. ROAD DIST. NO.	STATE	FED. AID PROJ. NO.	FISCAL YEAR	SHEET NO.	TOTAL SHEETS
HAWAII	HAW.	F-075-1(3)	1966	3	42

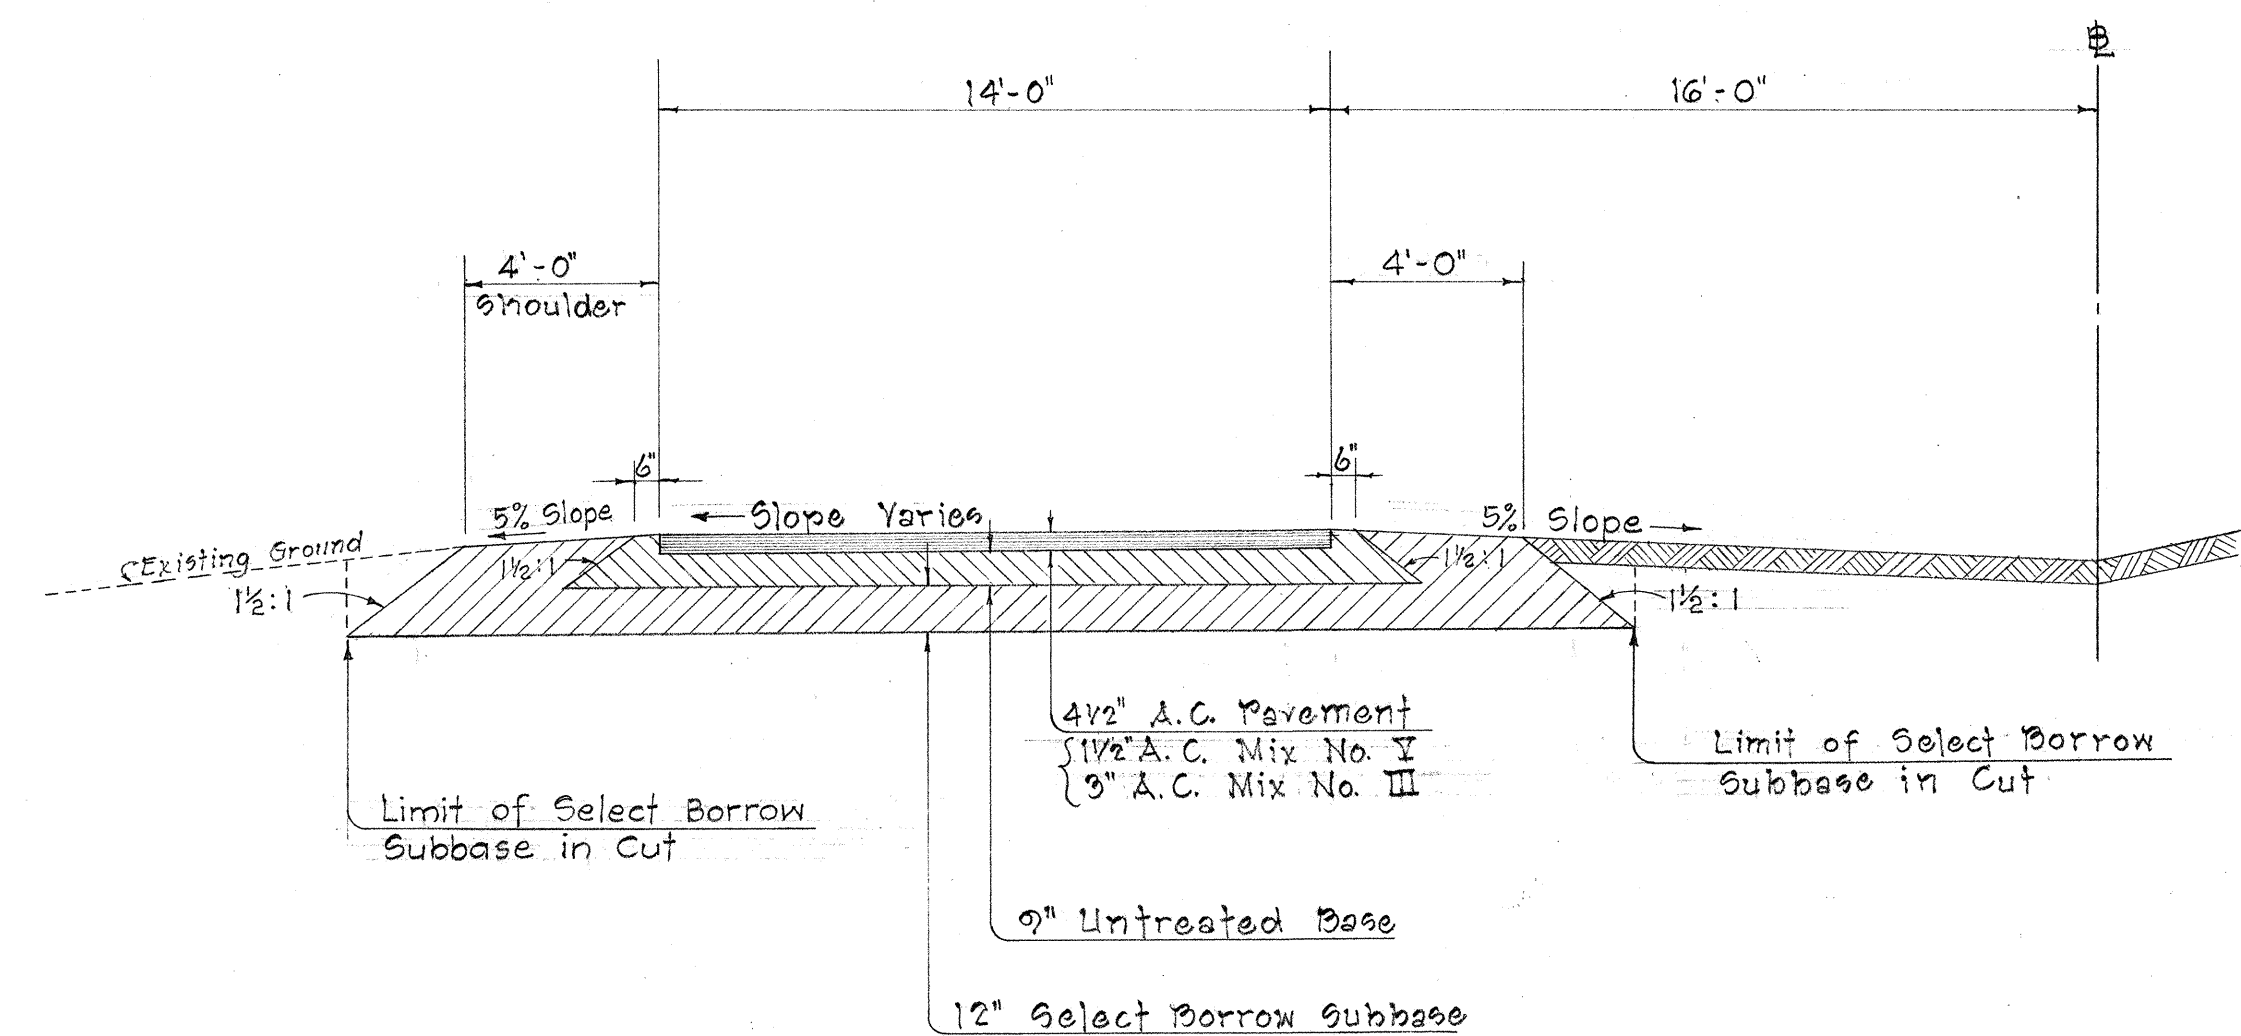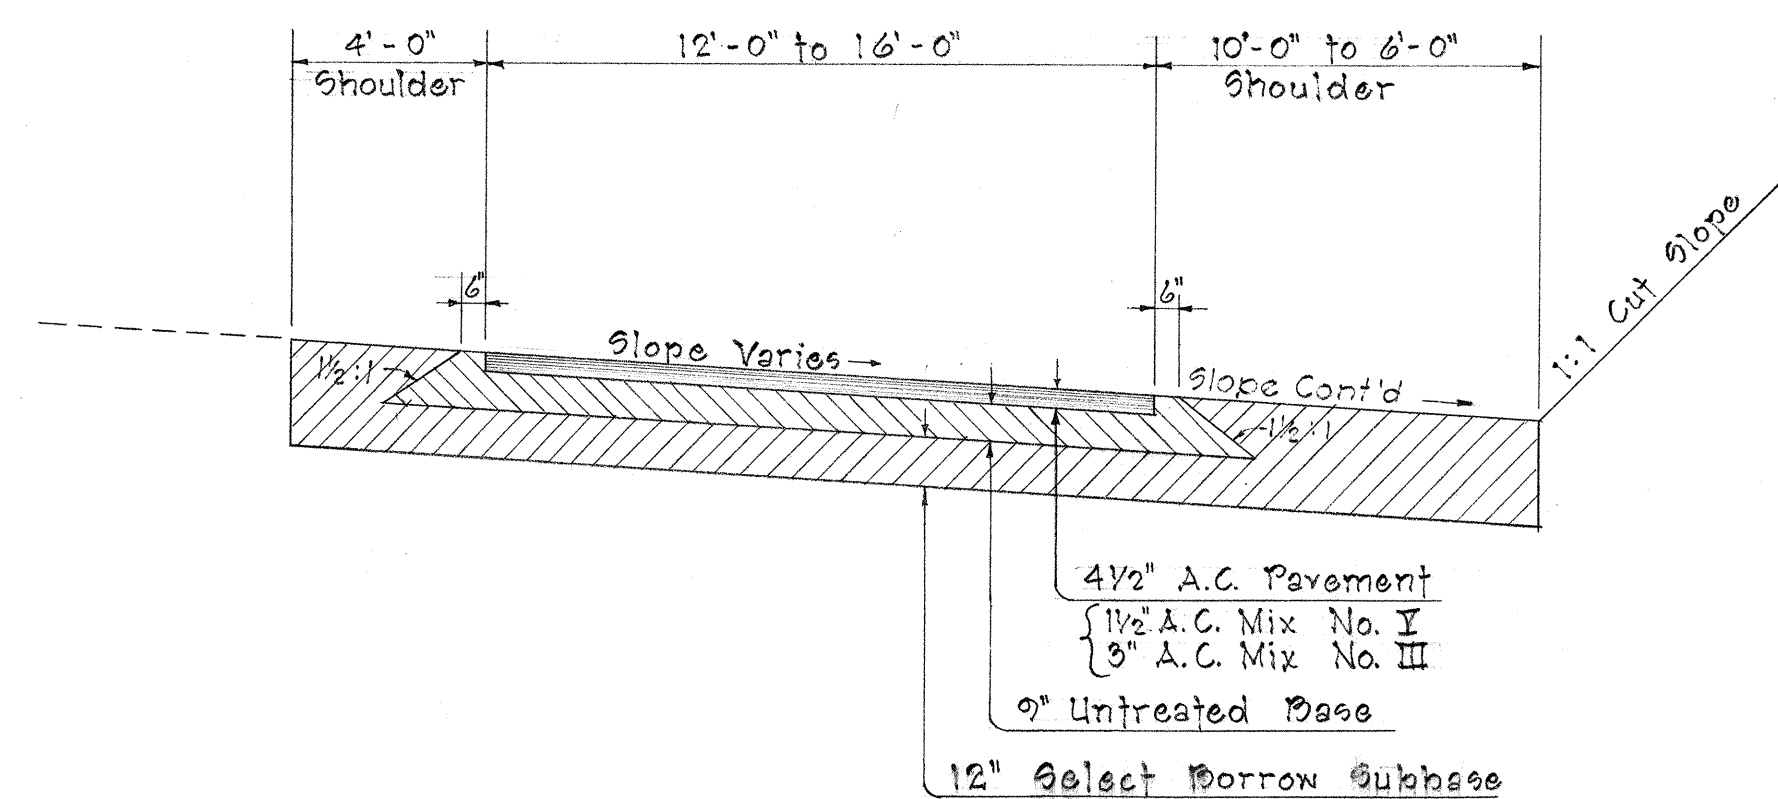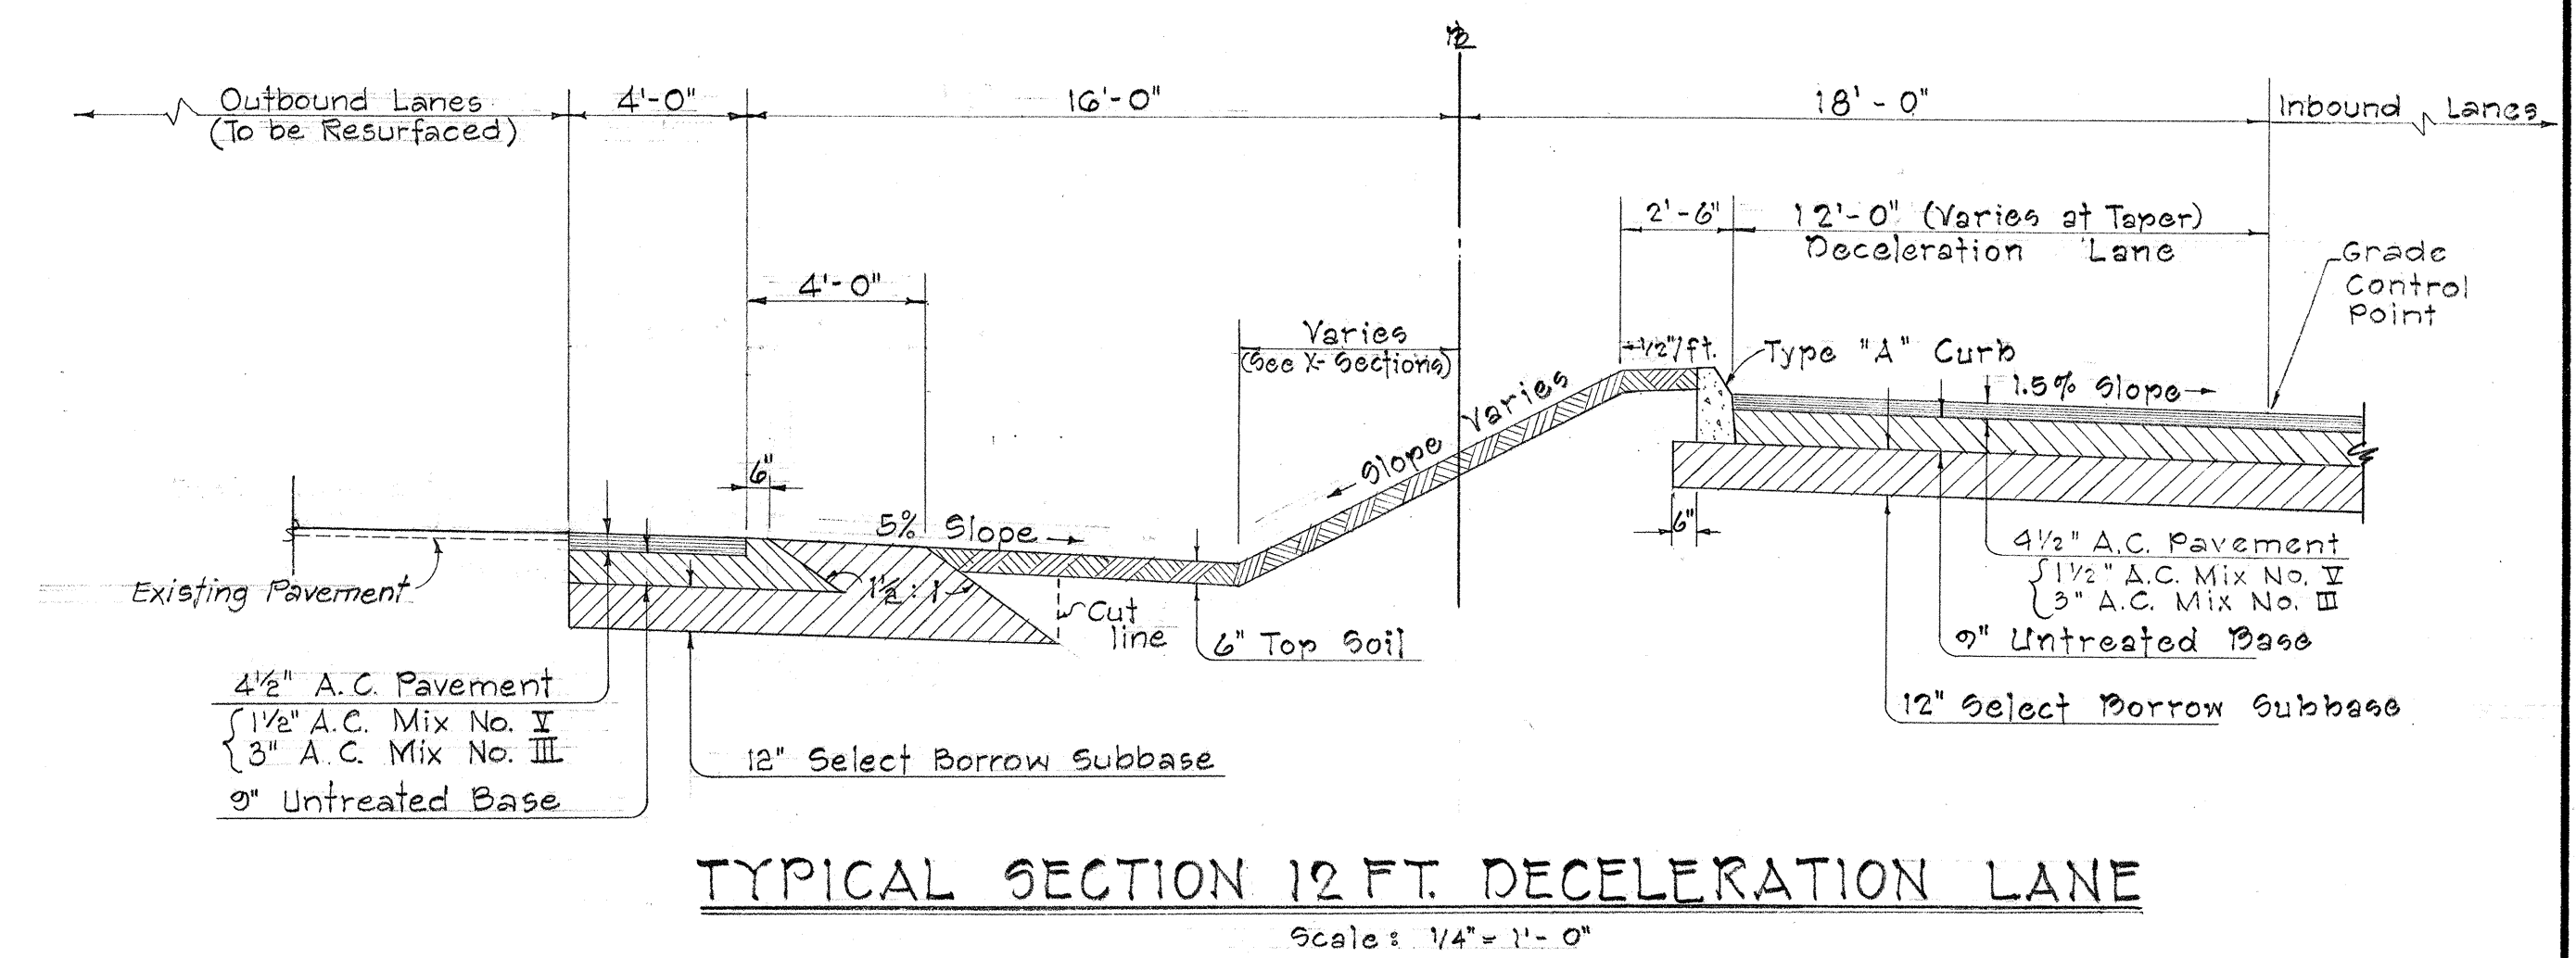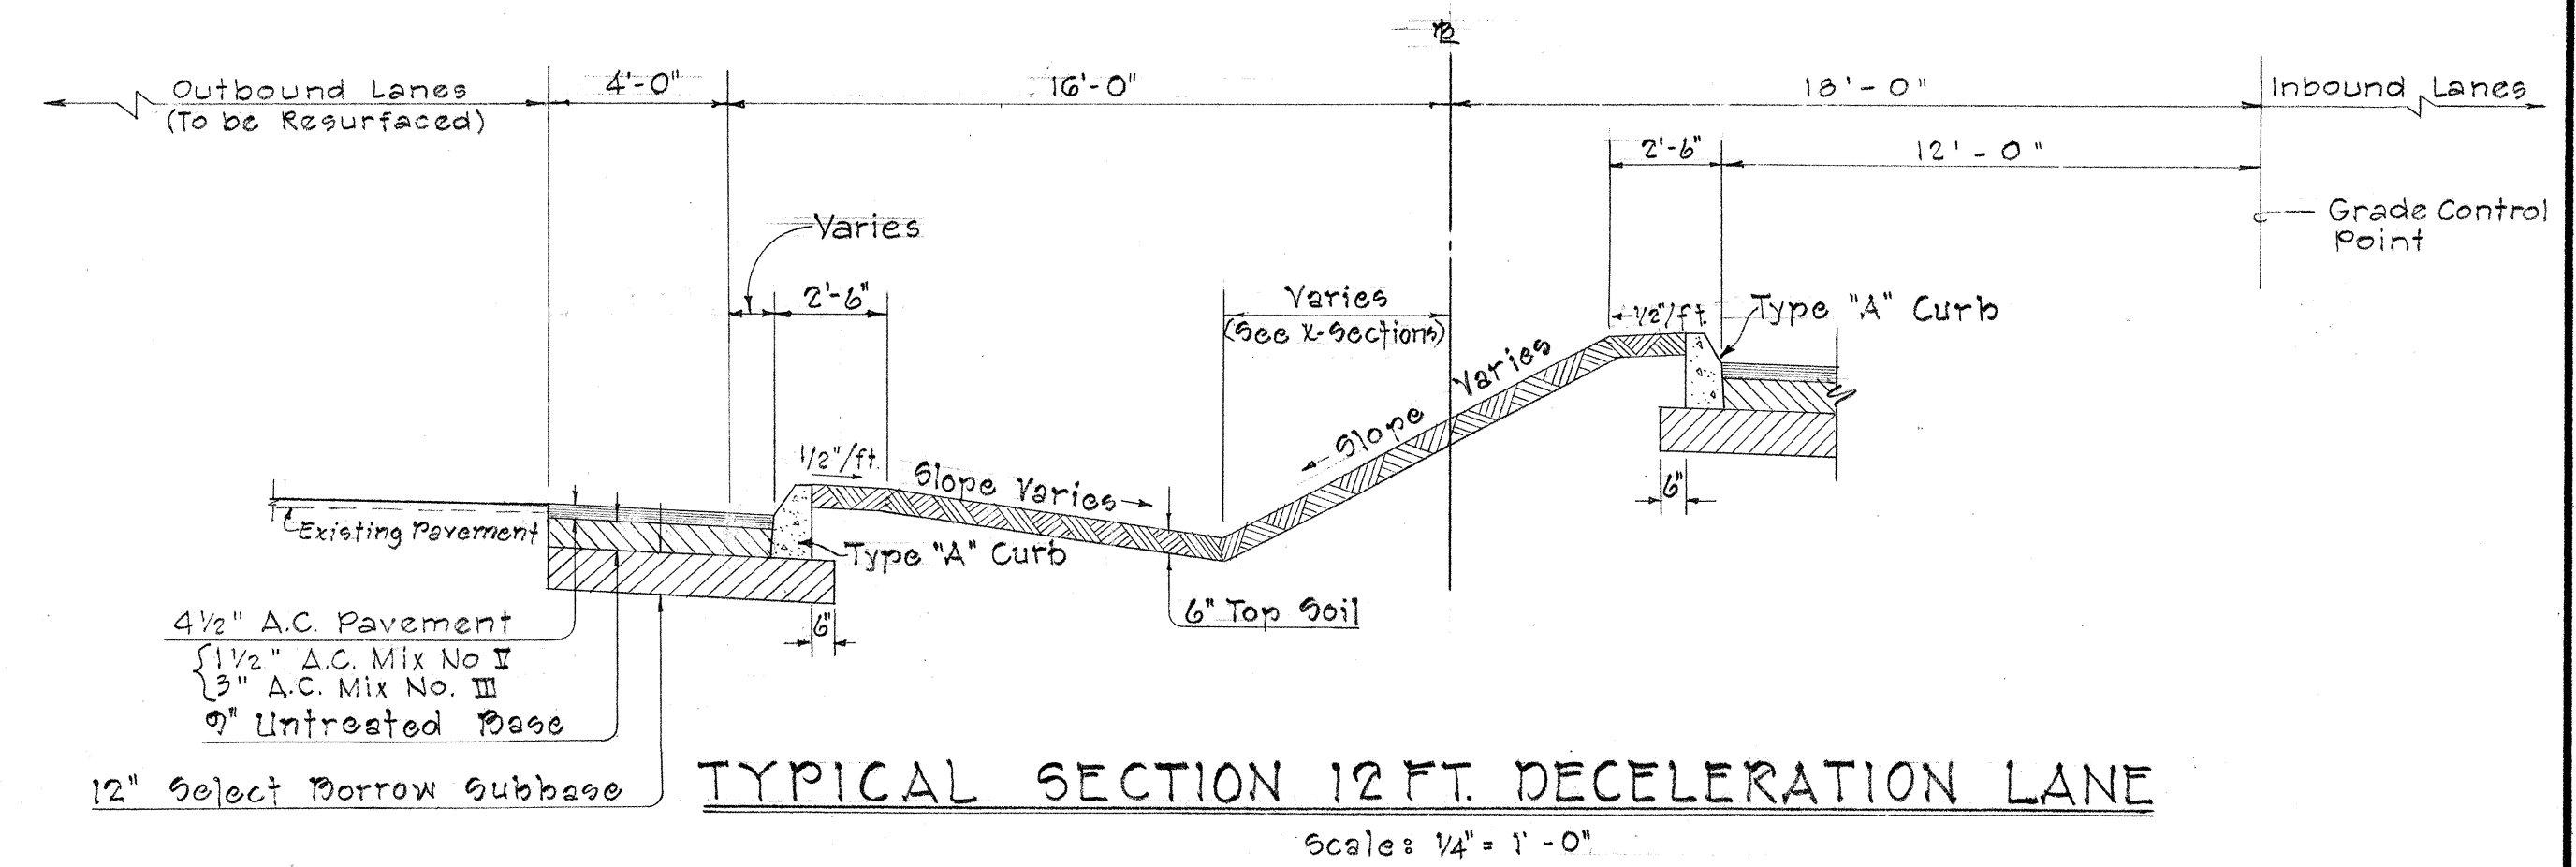

STATE OF HAWAII
DEPARTMENT OF TRANSPORTATION
HIGHWAYS DIVISION

TYPICAL SECTIONS

KUNIA ROAD PROJ. No. F-075-1(3)

Scale: As Noted June 1965

SHEET No. 2 OF 2 SHEETS

DATE	_____
SURVEY PLOTTED BY	_____
DRAWN BY	_____
TRACED BY	_____
NOTED BY	_____
CHECKED BY	_____
ORIGINAL PLAN	_____
NOTE BOOK	_____
No.	_____