




| FED. ROAD<br>DIST. NO. | STATE | FED. AID<br>PROJ. NO. | FISCAL<br>YEAR | SHEET<br>NO. | TOTAL<br>SHEETS |
|------------------------|-------|-----------------------|----------------|--------------|-----------------|
| HAWAII                 | HAW.  | 7GOB-02-71            | 1971           | 3            | 3               |

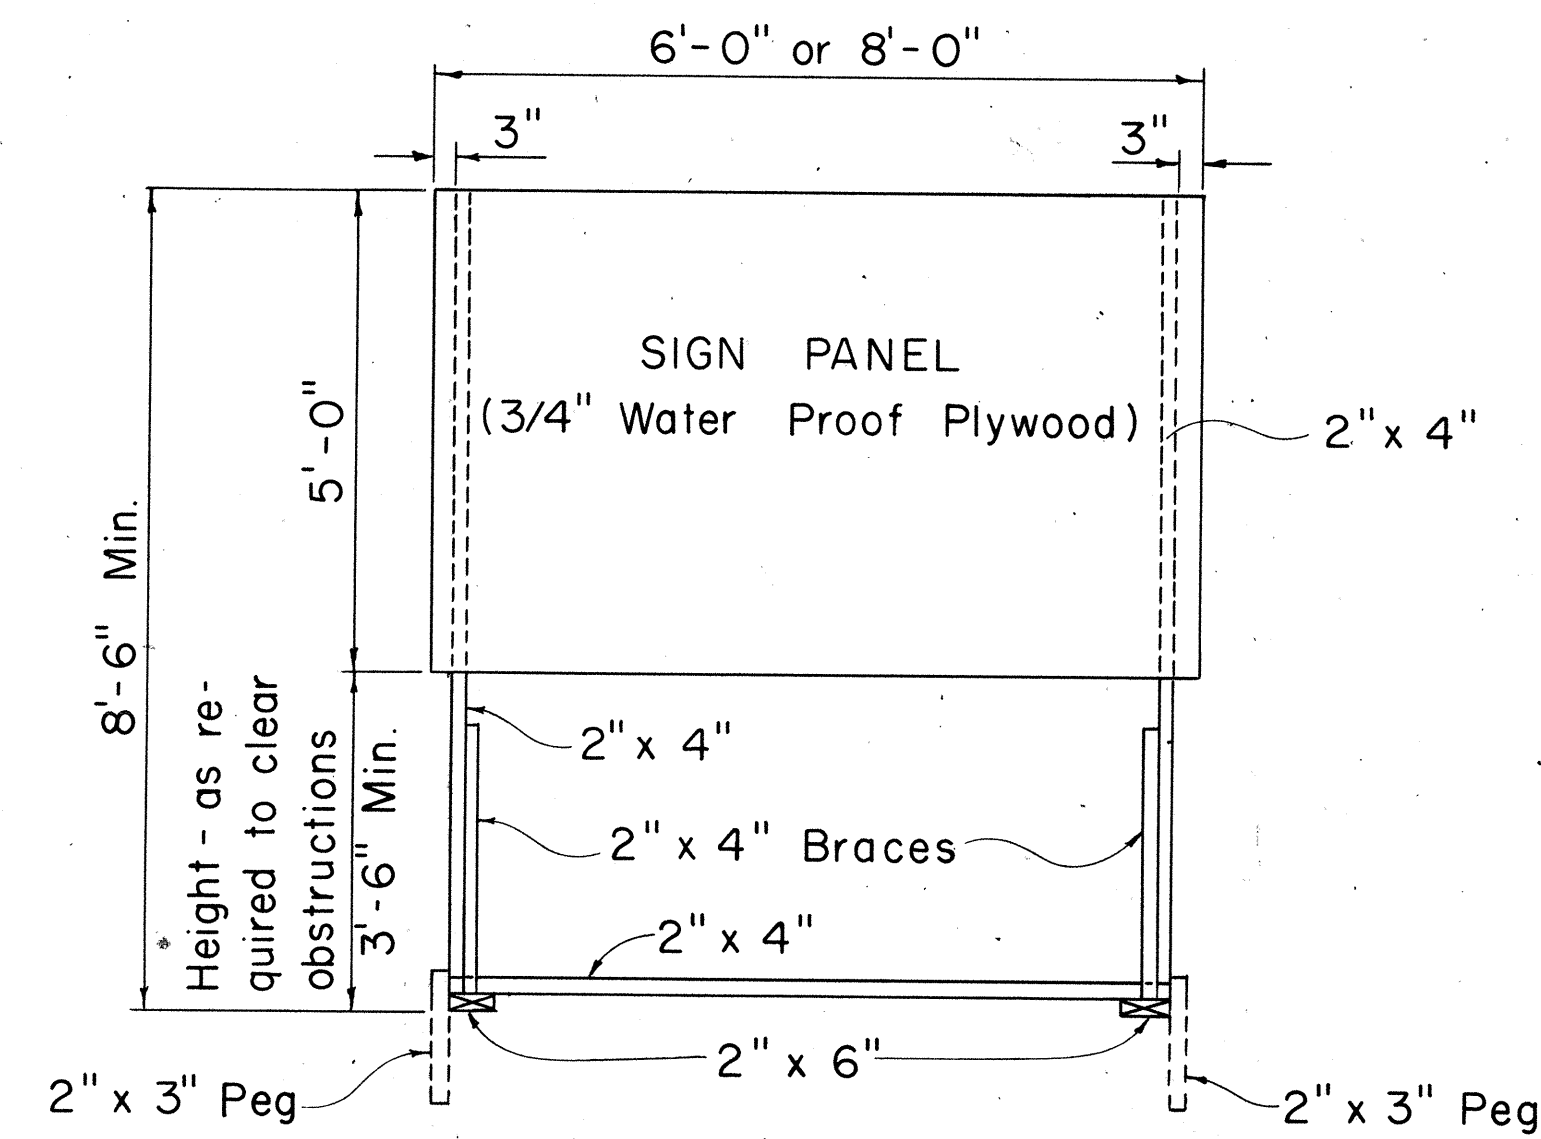

FRONT VIEW  
Scale: 1/2" = 1'-0"

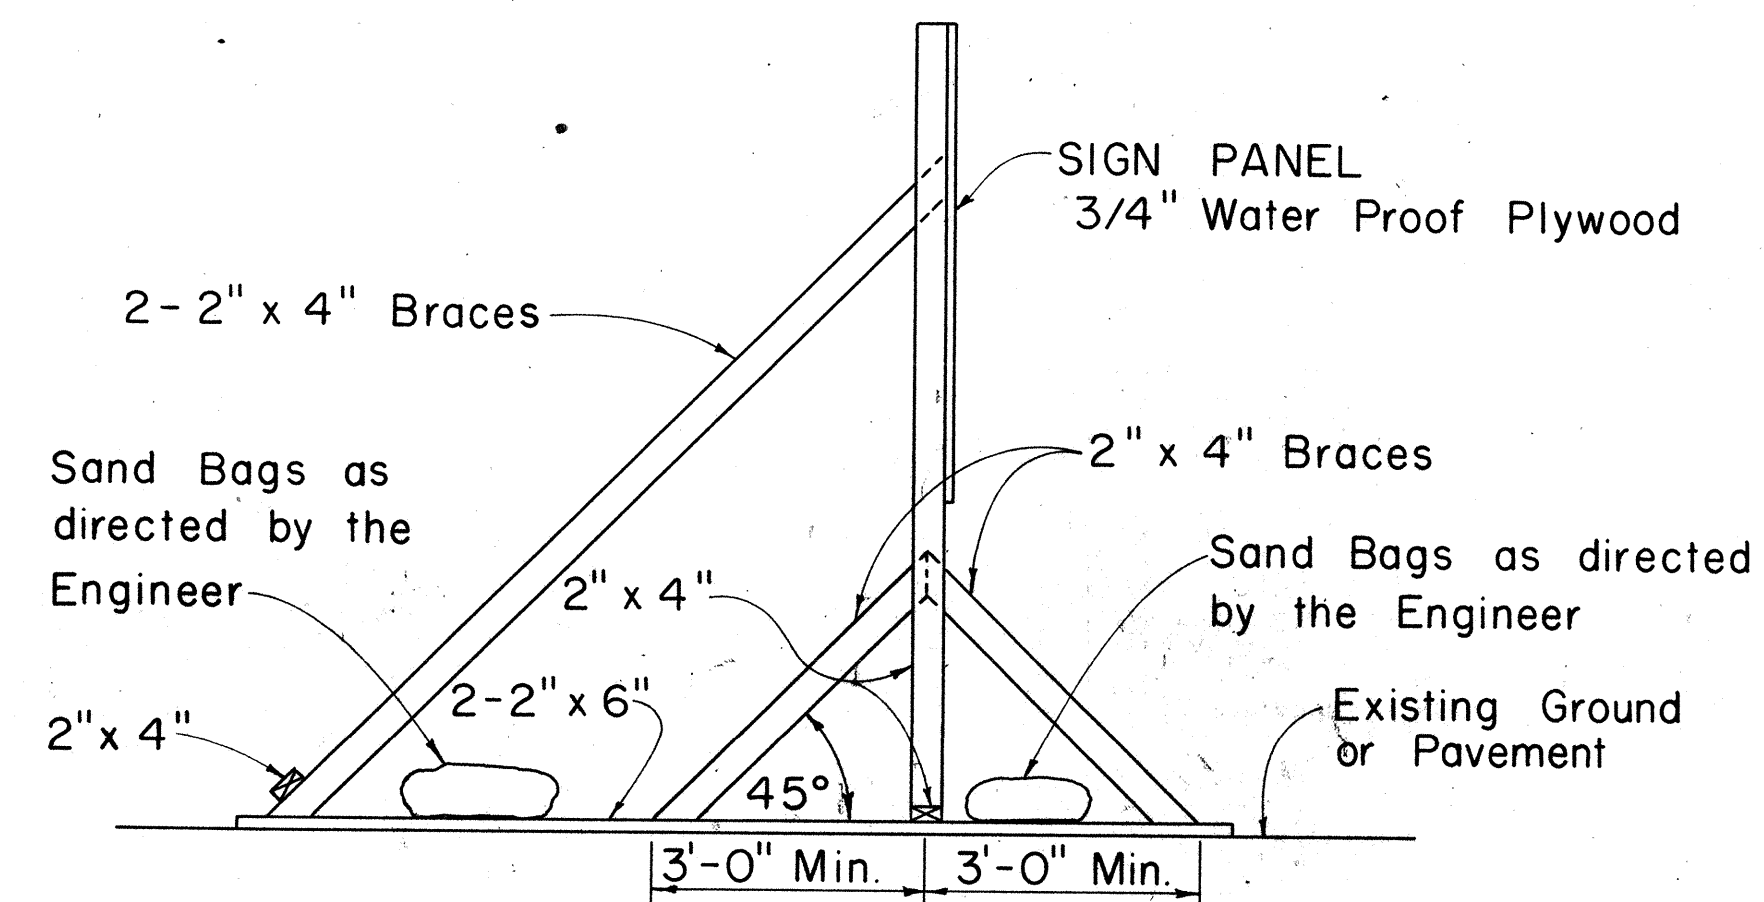


SIDE VIEW  
(SIGN SUPPORT AND FRAME WEIGHTED DOWN)  
Scale: 1/2" = 1'-0"

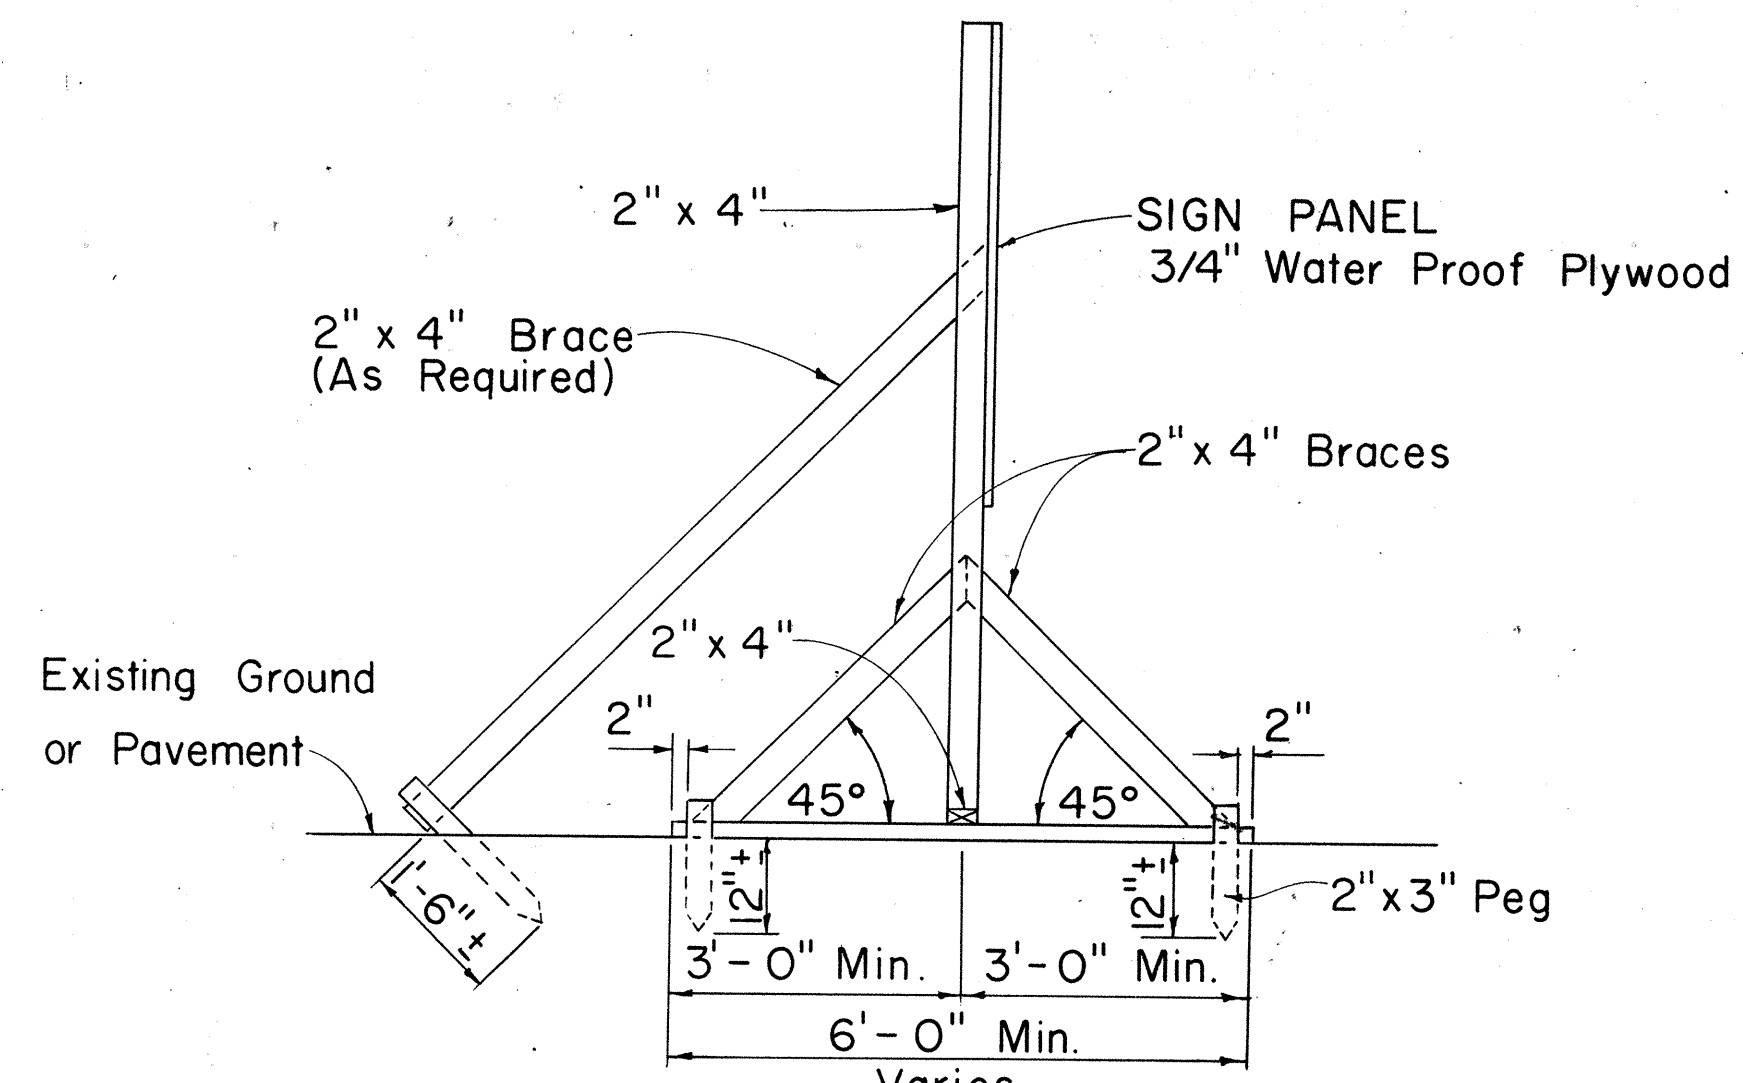

SIDE VIEW  
(SIGN SUPPORT AND FRAME ANCHORED IN GROUND)  
Scale: 1/2" = 1'-0"

**SIGN SUPPORT AND FRAME**  
Scale: As Shown

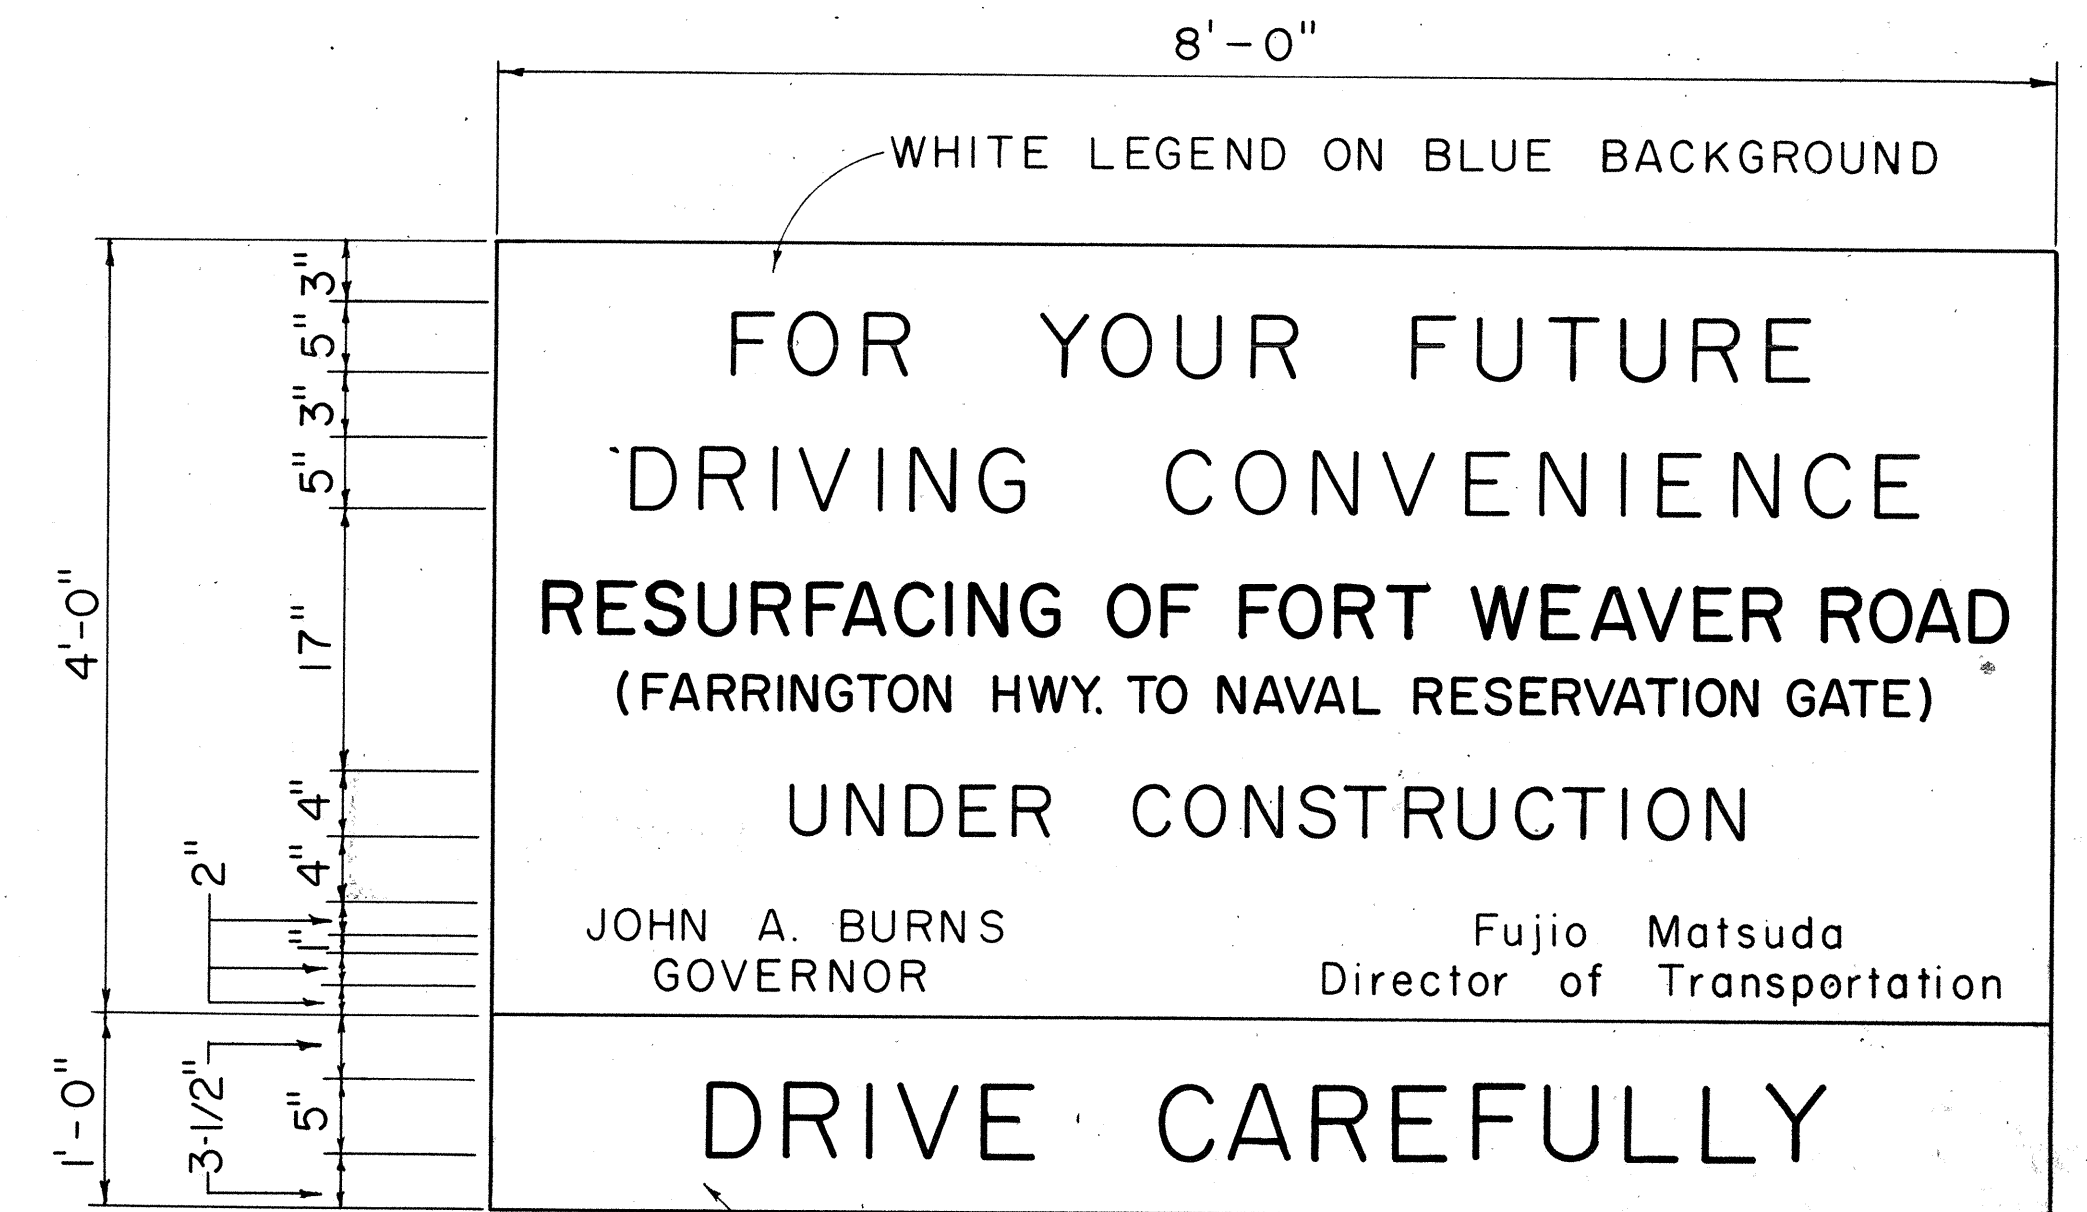

BLACK LEGEND ON YELLOW BACKGROUND  
USE SERIES "D" LETTERS

#### GENERAL NOTES

- The sign panels will be constructed by the State and will be available for pick up by the Contractor from the State Highway Maintenance Yard.
- The Contractor shall construct the sign supports and frames and install the sign panels at the locations shown on the plans and as ordered by the Engineer.
- At the end of construction the Contractor shall remove the sign panels and return it to the State Highway Maintenance Yard. Sign supports and frames shall be removed and cleared from the project site.

STATE OF HAWAII  
DEPARTMENT OF TRANSPORTATION  
HIGHWAYS DIVISION  
TYPICAL DETAILS

PROJECT INFORMATION SIGN

Scale: As Shown

SHEET No. OF SHEETS

|                  |                   |      |
|------------------|-------------------|------|
| ORIGINAL<br>PLAN | SURVEY PLOTTED BY | DATE |
| NOTE BOOK        | DRAWN BY          | "    |
| CHECKED BY       | DESIGNED BY       | "    |
|                  | QUANTITIES BY     | "    |
|                  | CHECKED BY        | "    |