


| FED. ROAD DIST. NO. | STATE | PROJ. NO.  | FISCAL YEAR | SHEET NO. | TOTAL SHEETS |
|---------------------|-------|------------|-------------|-----------|--------------|
| HAWAII              | HAW.  | 760AB-0172 | 1972        | 2         | 10           |


## GENERAL NOTES:

1. Smooth riding connections shall be constructed at all paved or unpaved private driveways and side roads. Payment for this work shall be made under applicable Proposal Items.
2. All regulatory, warning, destination signs, and mile posts, shall be reset to 8 ft. minimum clear from proposed edge of pavement.
3. The location of all underground cables are approximate only. The Contractor shall notify Hawaiian Telephone Company (Ronald Kim @ 839-8230) one week prior to commencement of roadway excavation in area where underground cables are located to verify their location. Any damage to existing cables shall be repaired at the expense of the Contractor.
4. The exact location of two Project Information Signs shall be determined in the field by the Engineer.
5. All pavement striping shown on plans will be done by others, not part of contract.

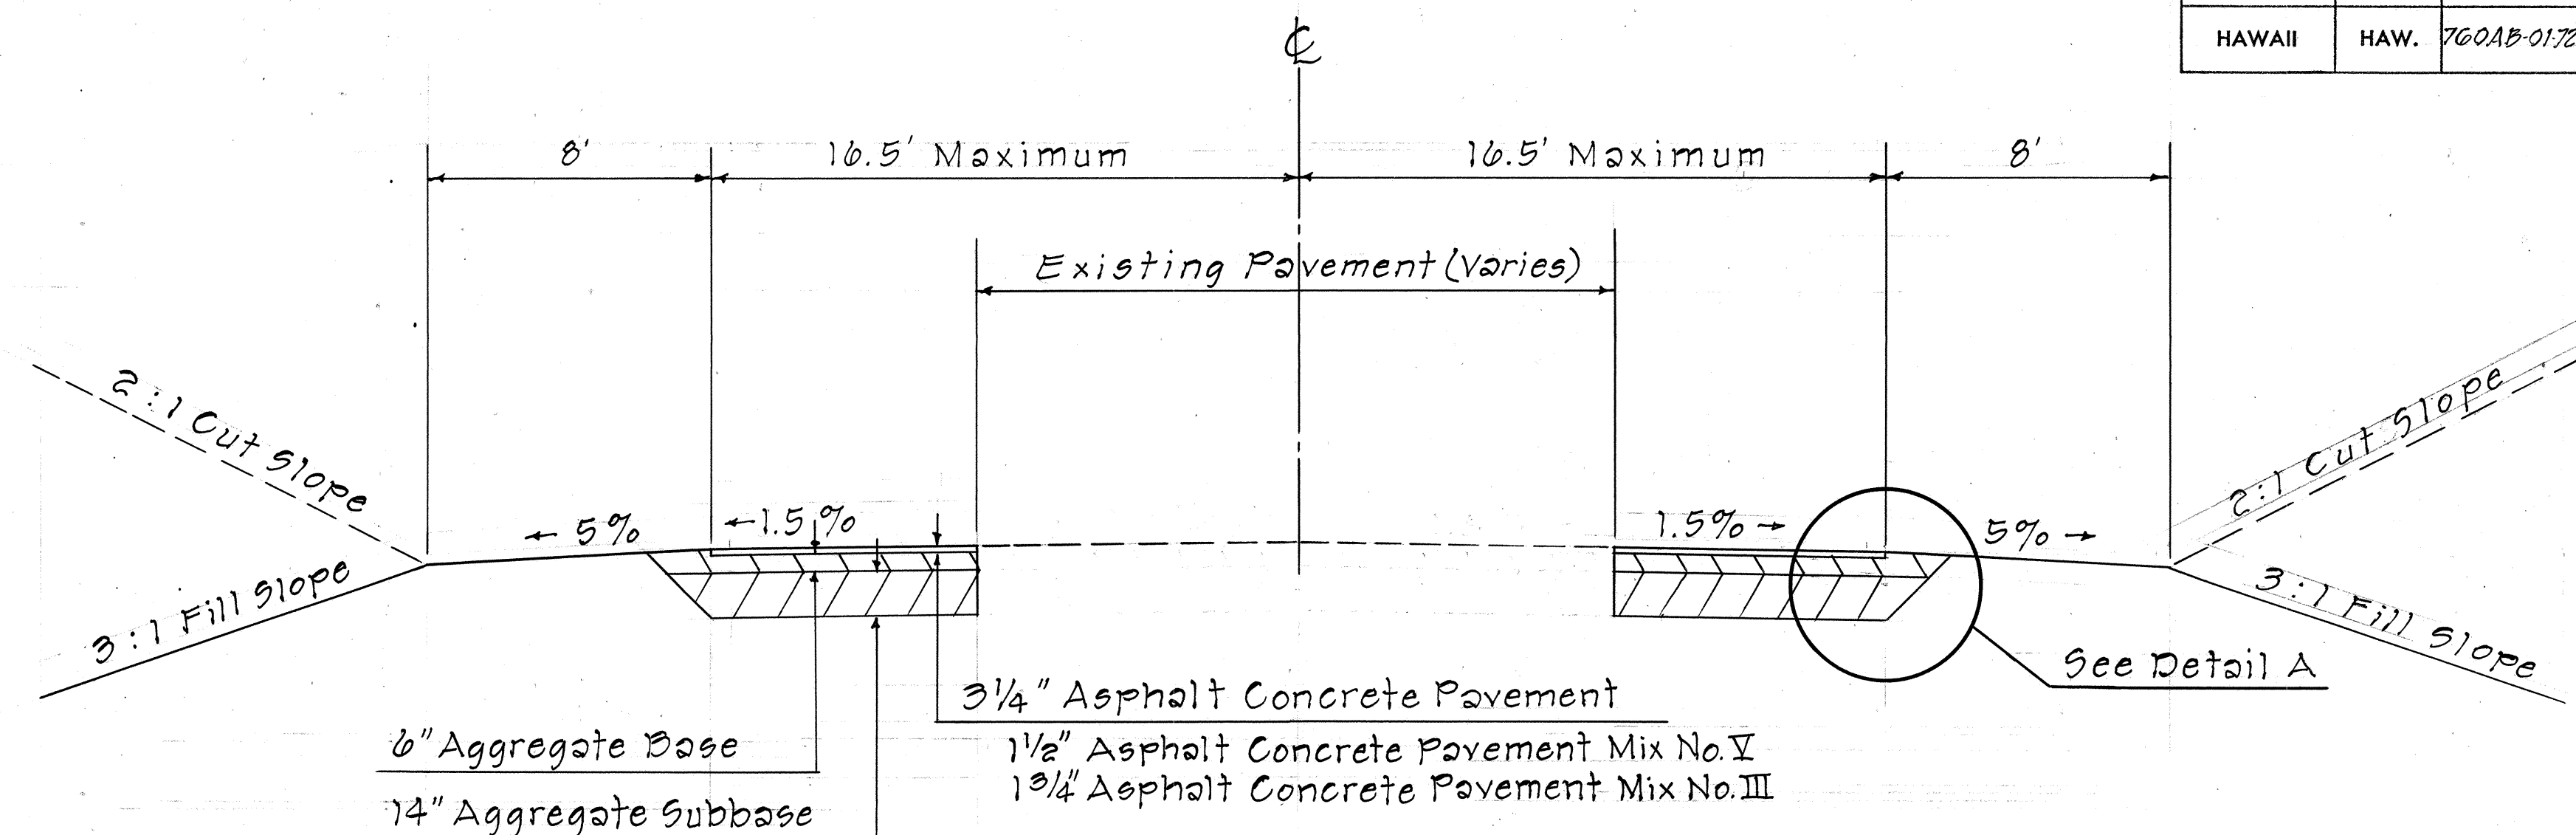

TYPICAL SECTION NEAR RENTON RD.


SCALE: 1/4" = 1'-0"

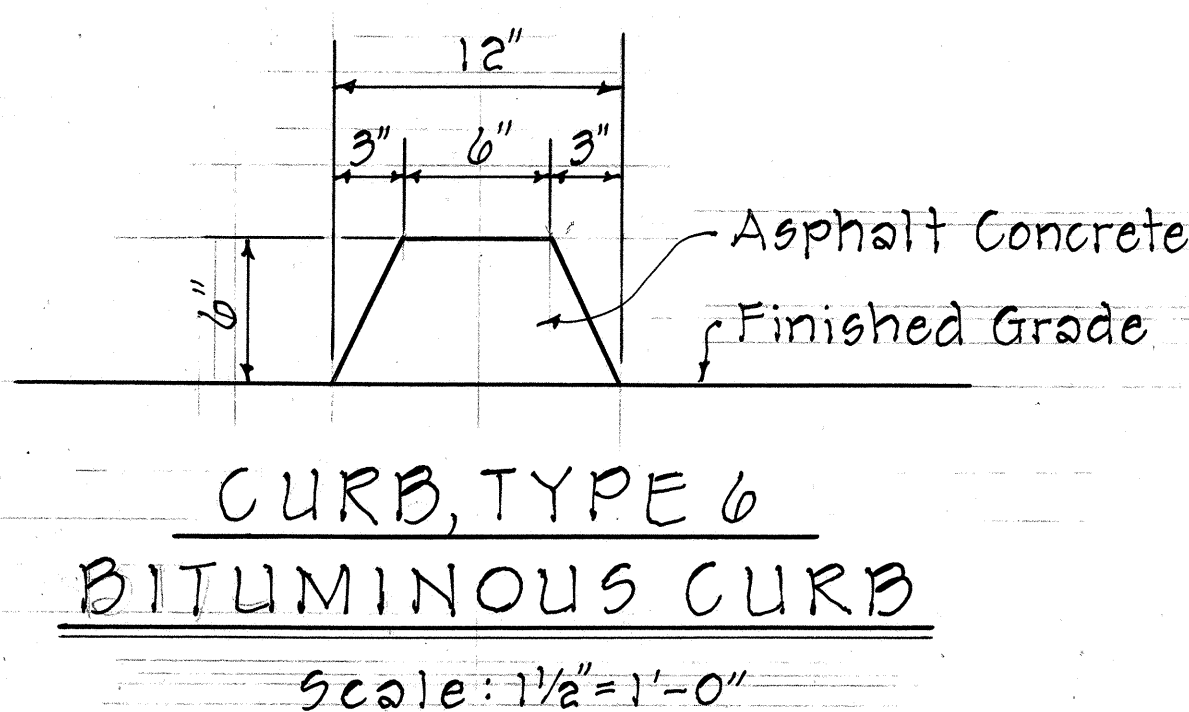

CURB, TYPE 6


BITUMINOUS CURB

Scale: 1 1/2" = 1'-0"

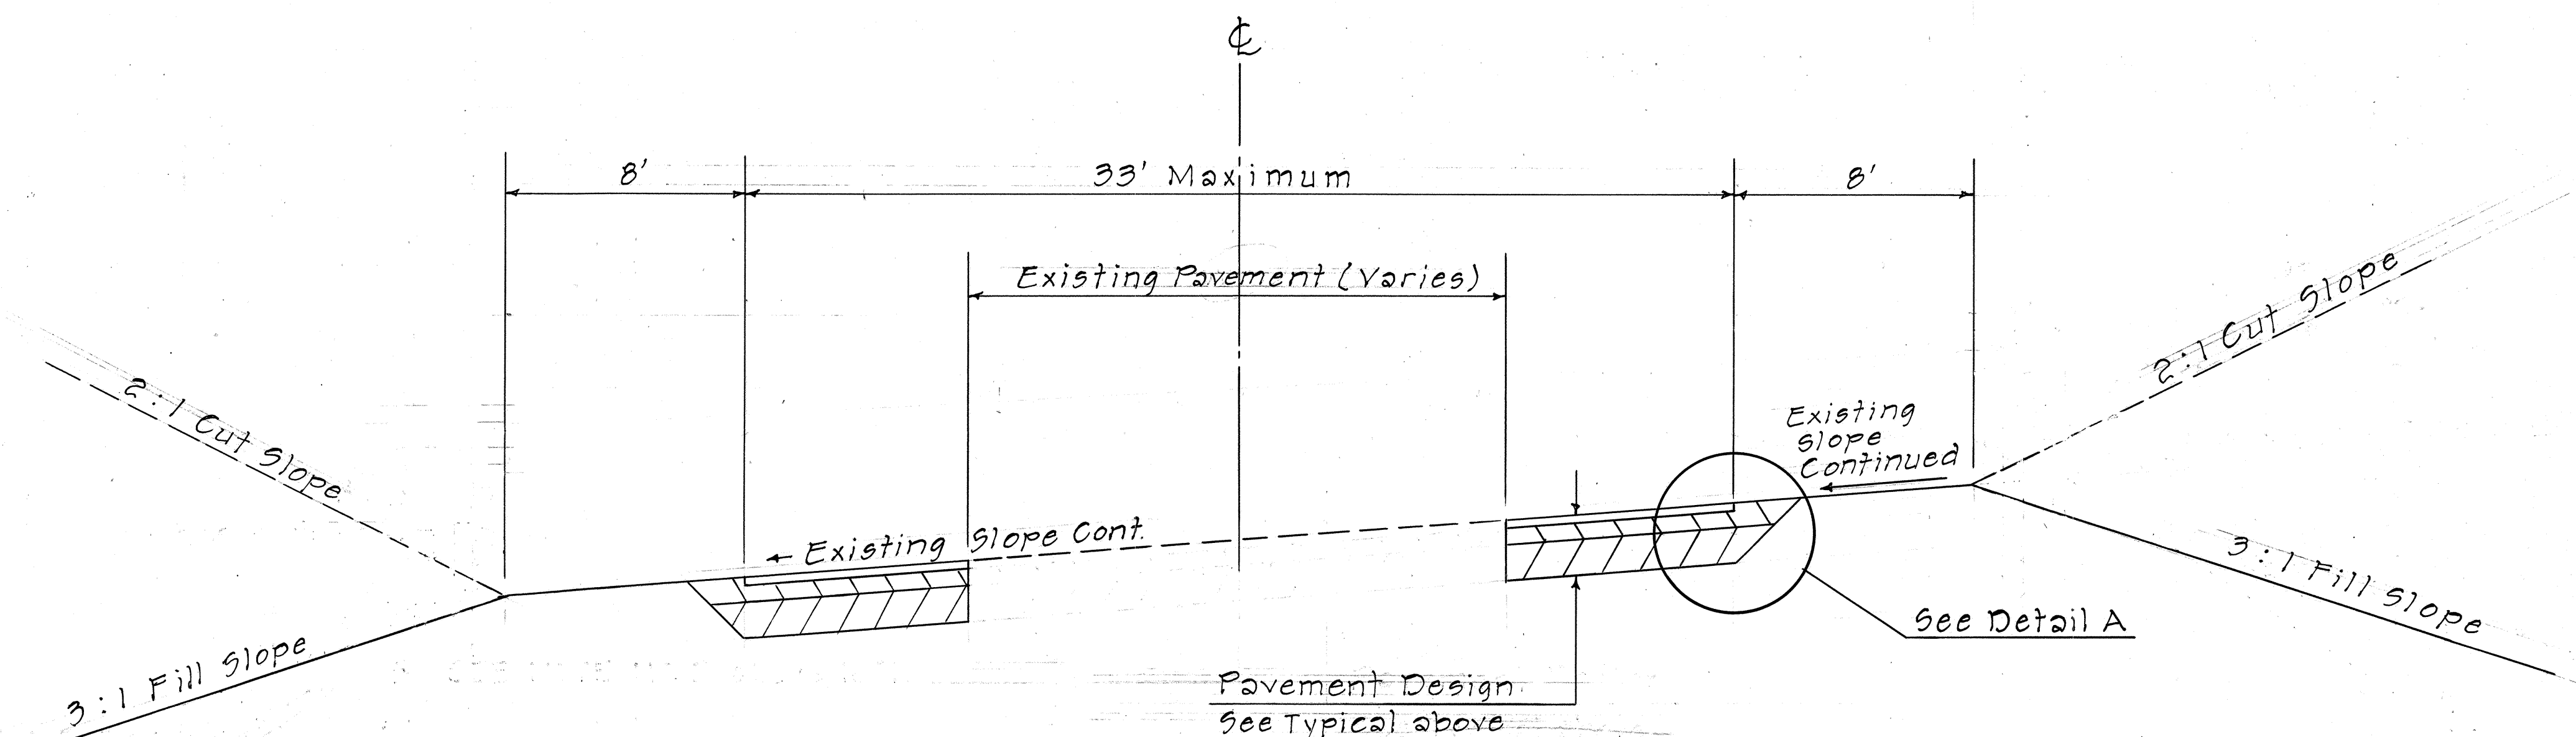

TYPICAL SECTION NEAR BARBERS POINT RD.


SCALE: 1/4" = 1'-0"

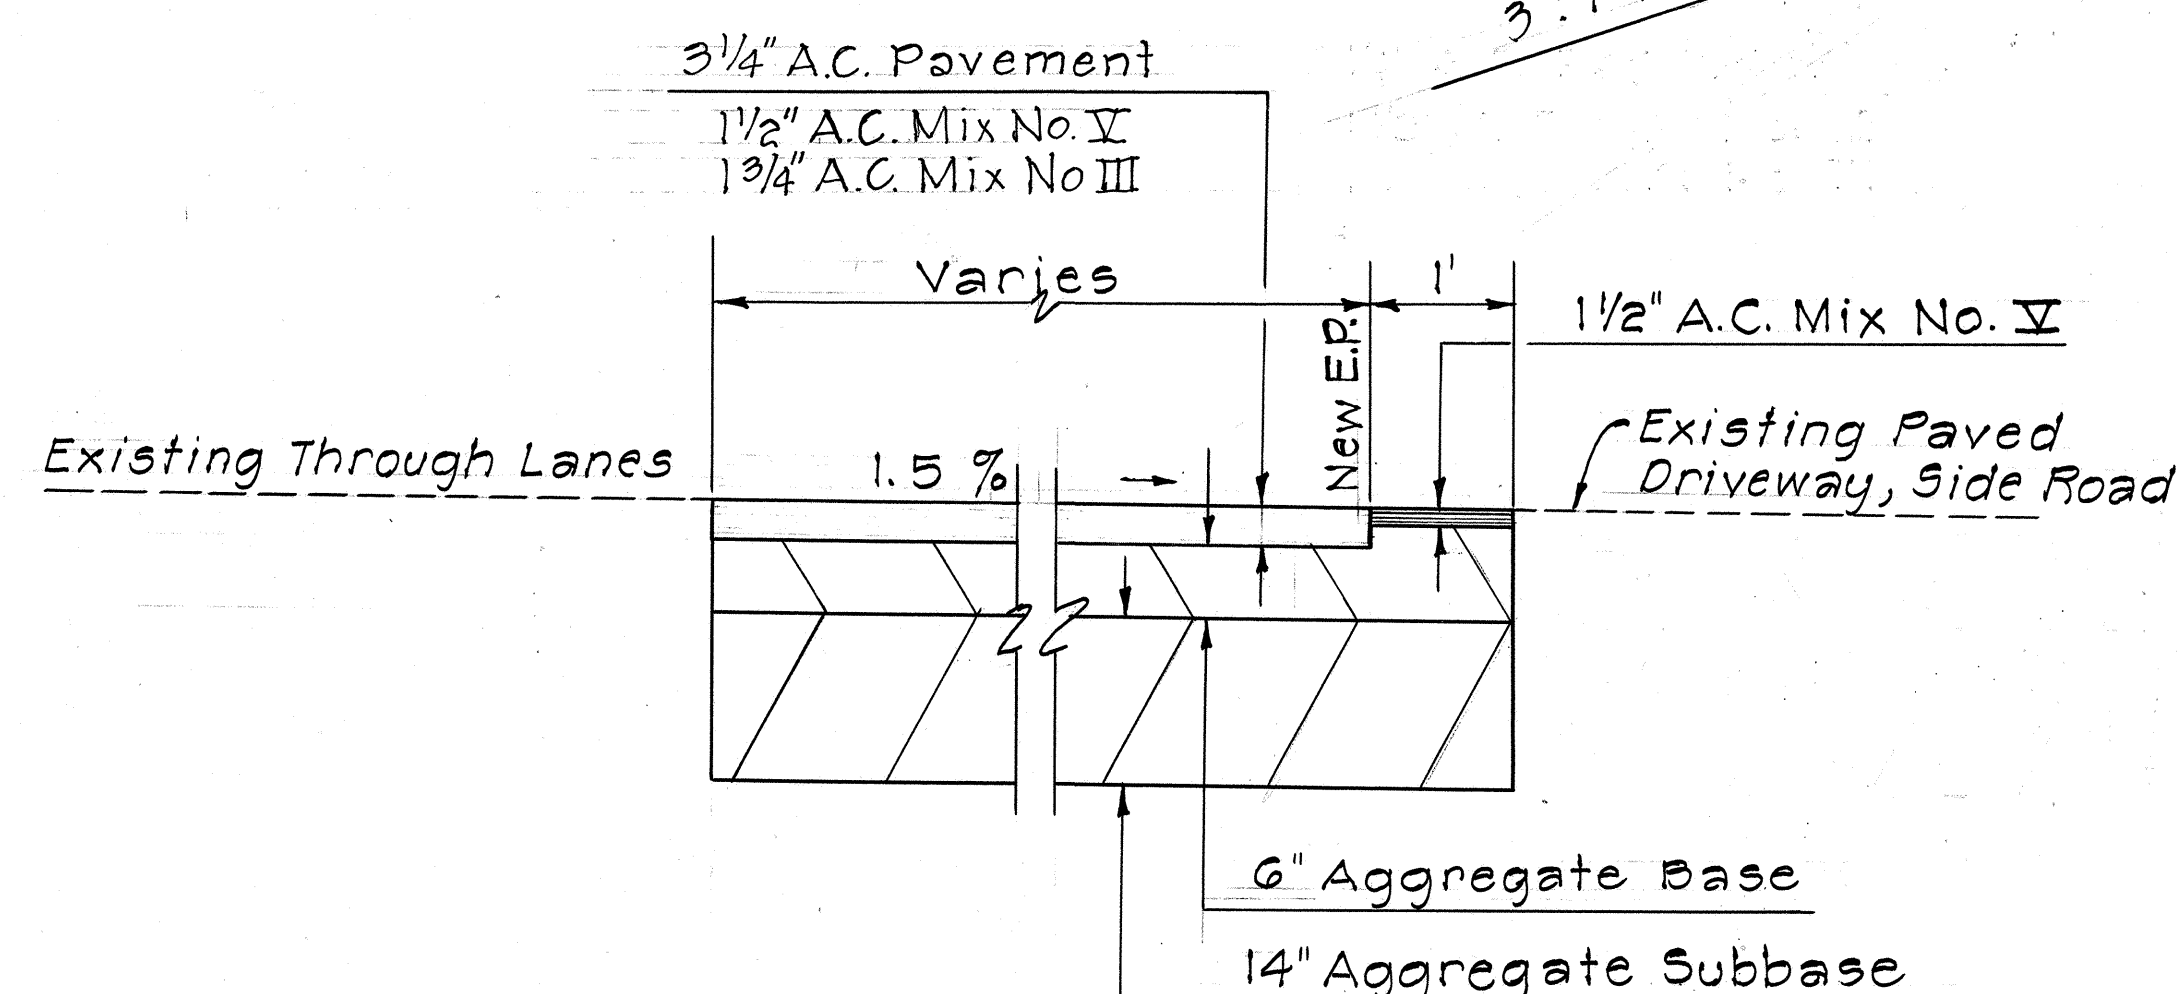

PARTIAL TYPICAL SECTION AT PAVED DRIVEWAYS AND SIDE ROADS

(Not Applicable at Renton Rd., Geiger Rd. & Iroquois Pt. Rd.)

SCALE: 3/4" = 1'-0"

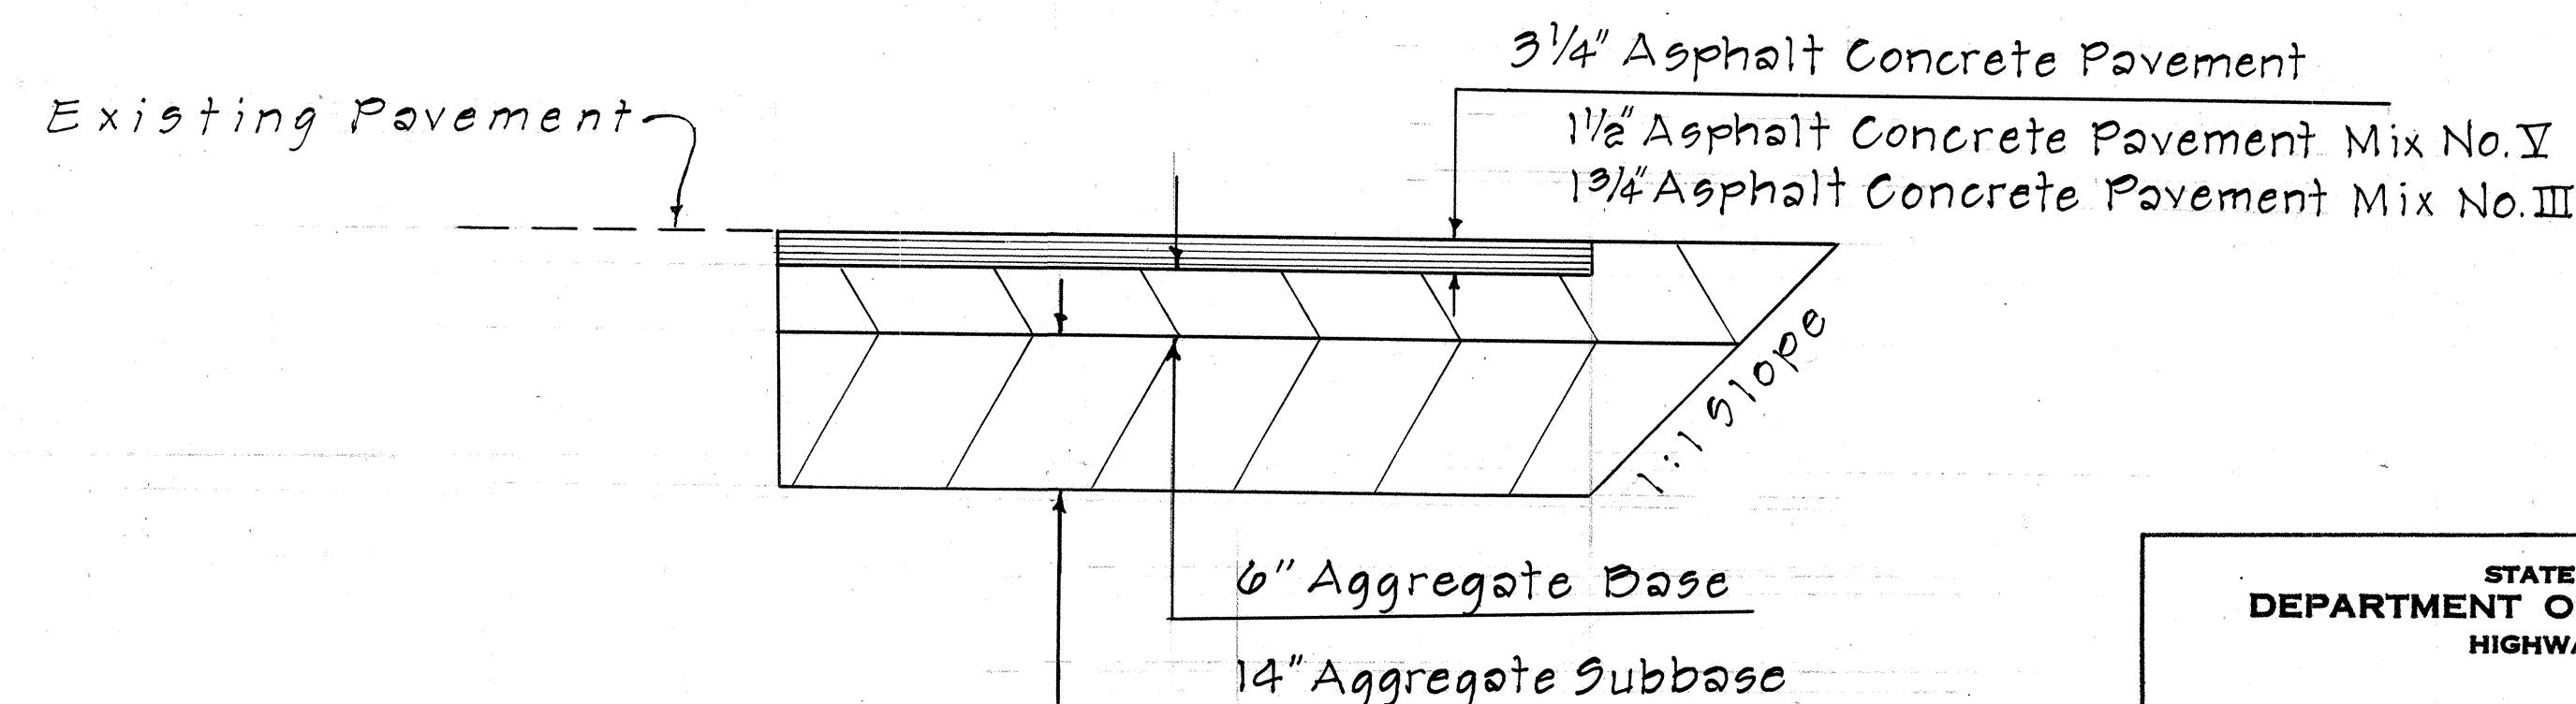

DETAIL A

SCALE: 3/4" = 1'-0"

STATE OF HAWAII  
DEPARTMENT OF TRANSPORTATION  
HIGHWAYS DIVISION

## TYPICAL SECTIONS

FT. WEAVER RD. IMPROVEMENTS  
PROJECT NO. 760AB-01-72

SHEET No. 1 OF 1 SHEETS

|               |       |
|---------------|-------|
| DATE          | _____ |
| DESIGNED BY   | _____ |
| CHECKED BY    | _____ |
| NOTED BY      | _____ |
| PLANNED BY    | _____ |
| TRACED BY     | _____ |
| QUANTITIES BY | _____ |
| ORIGINAL      | _____ |