



FED. ROAD DIST. NO.	STATE	FED. AID PROJ. NO.	FISCAL YEAR	SHEET NO.	TOTAL SHEETS
HAWAII	HAW.	M-7600(2)	1980	73	244


B-2 (STA. 121+02, 21' RT.)

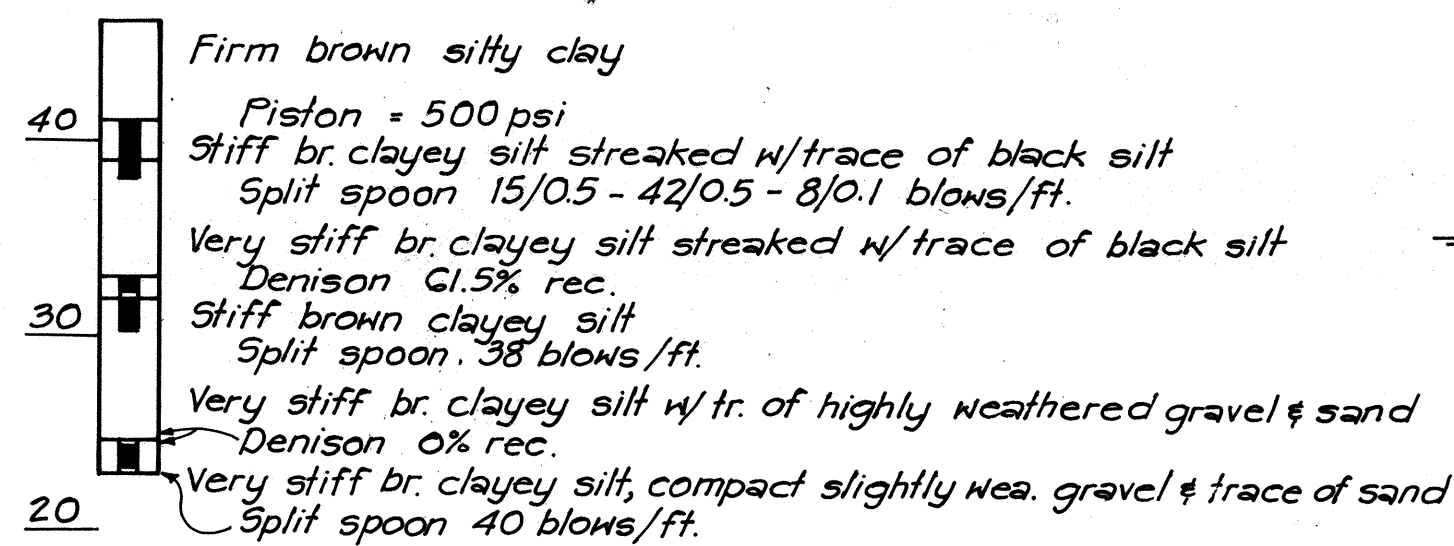


B-6 (STA. 192+35, 3' RT.)

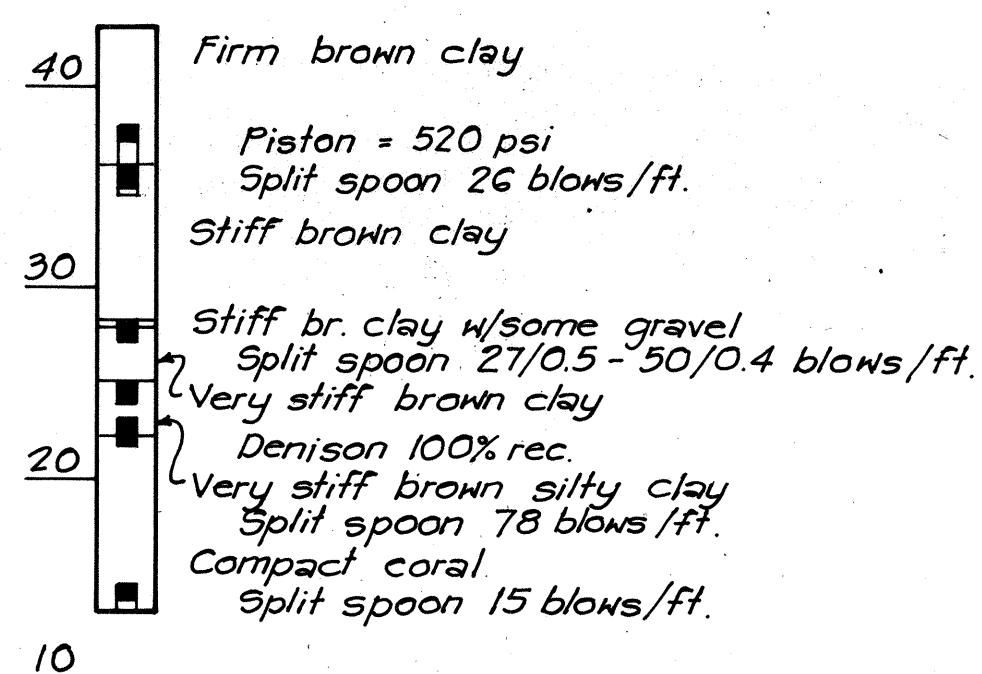


B-8 (STA. 131+60, 42' LT.)

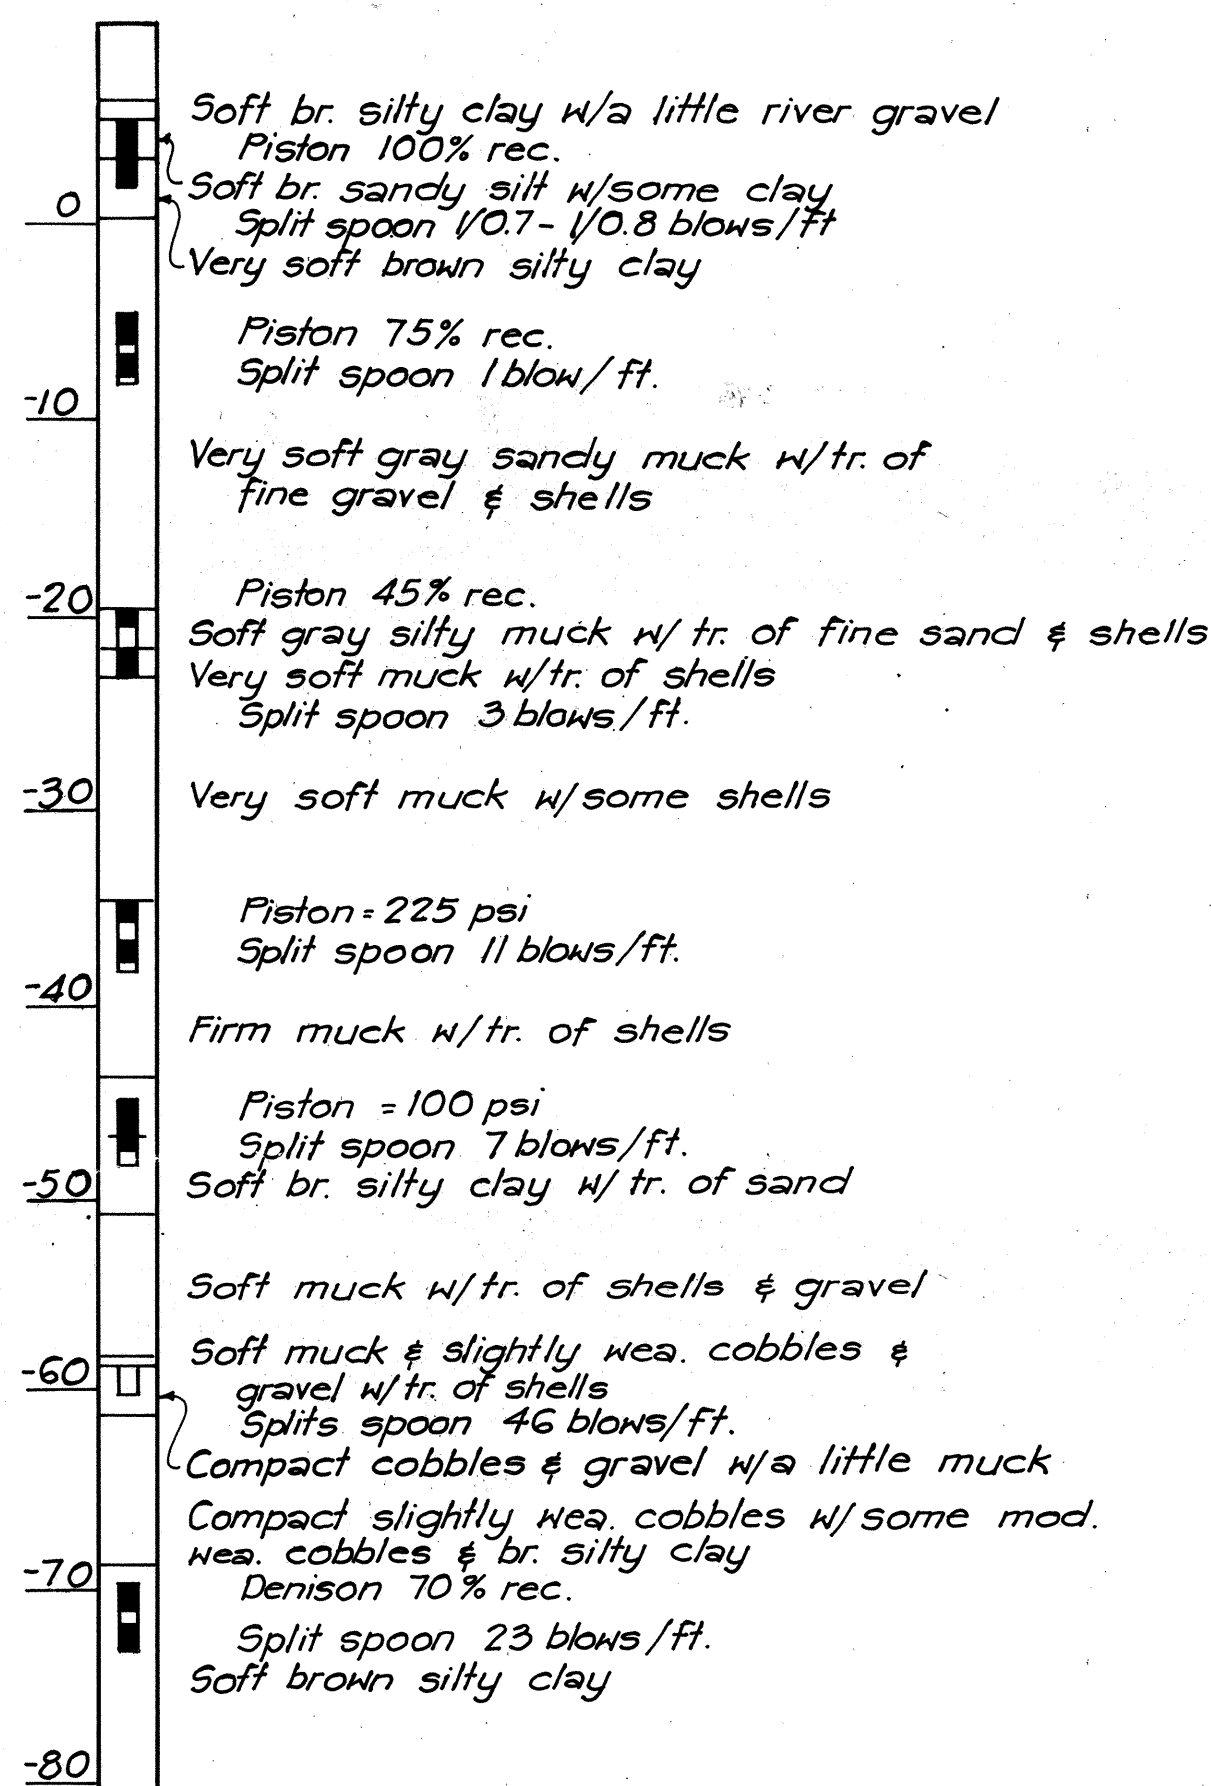


B-3 (STA. 126+77, 13' RT.)

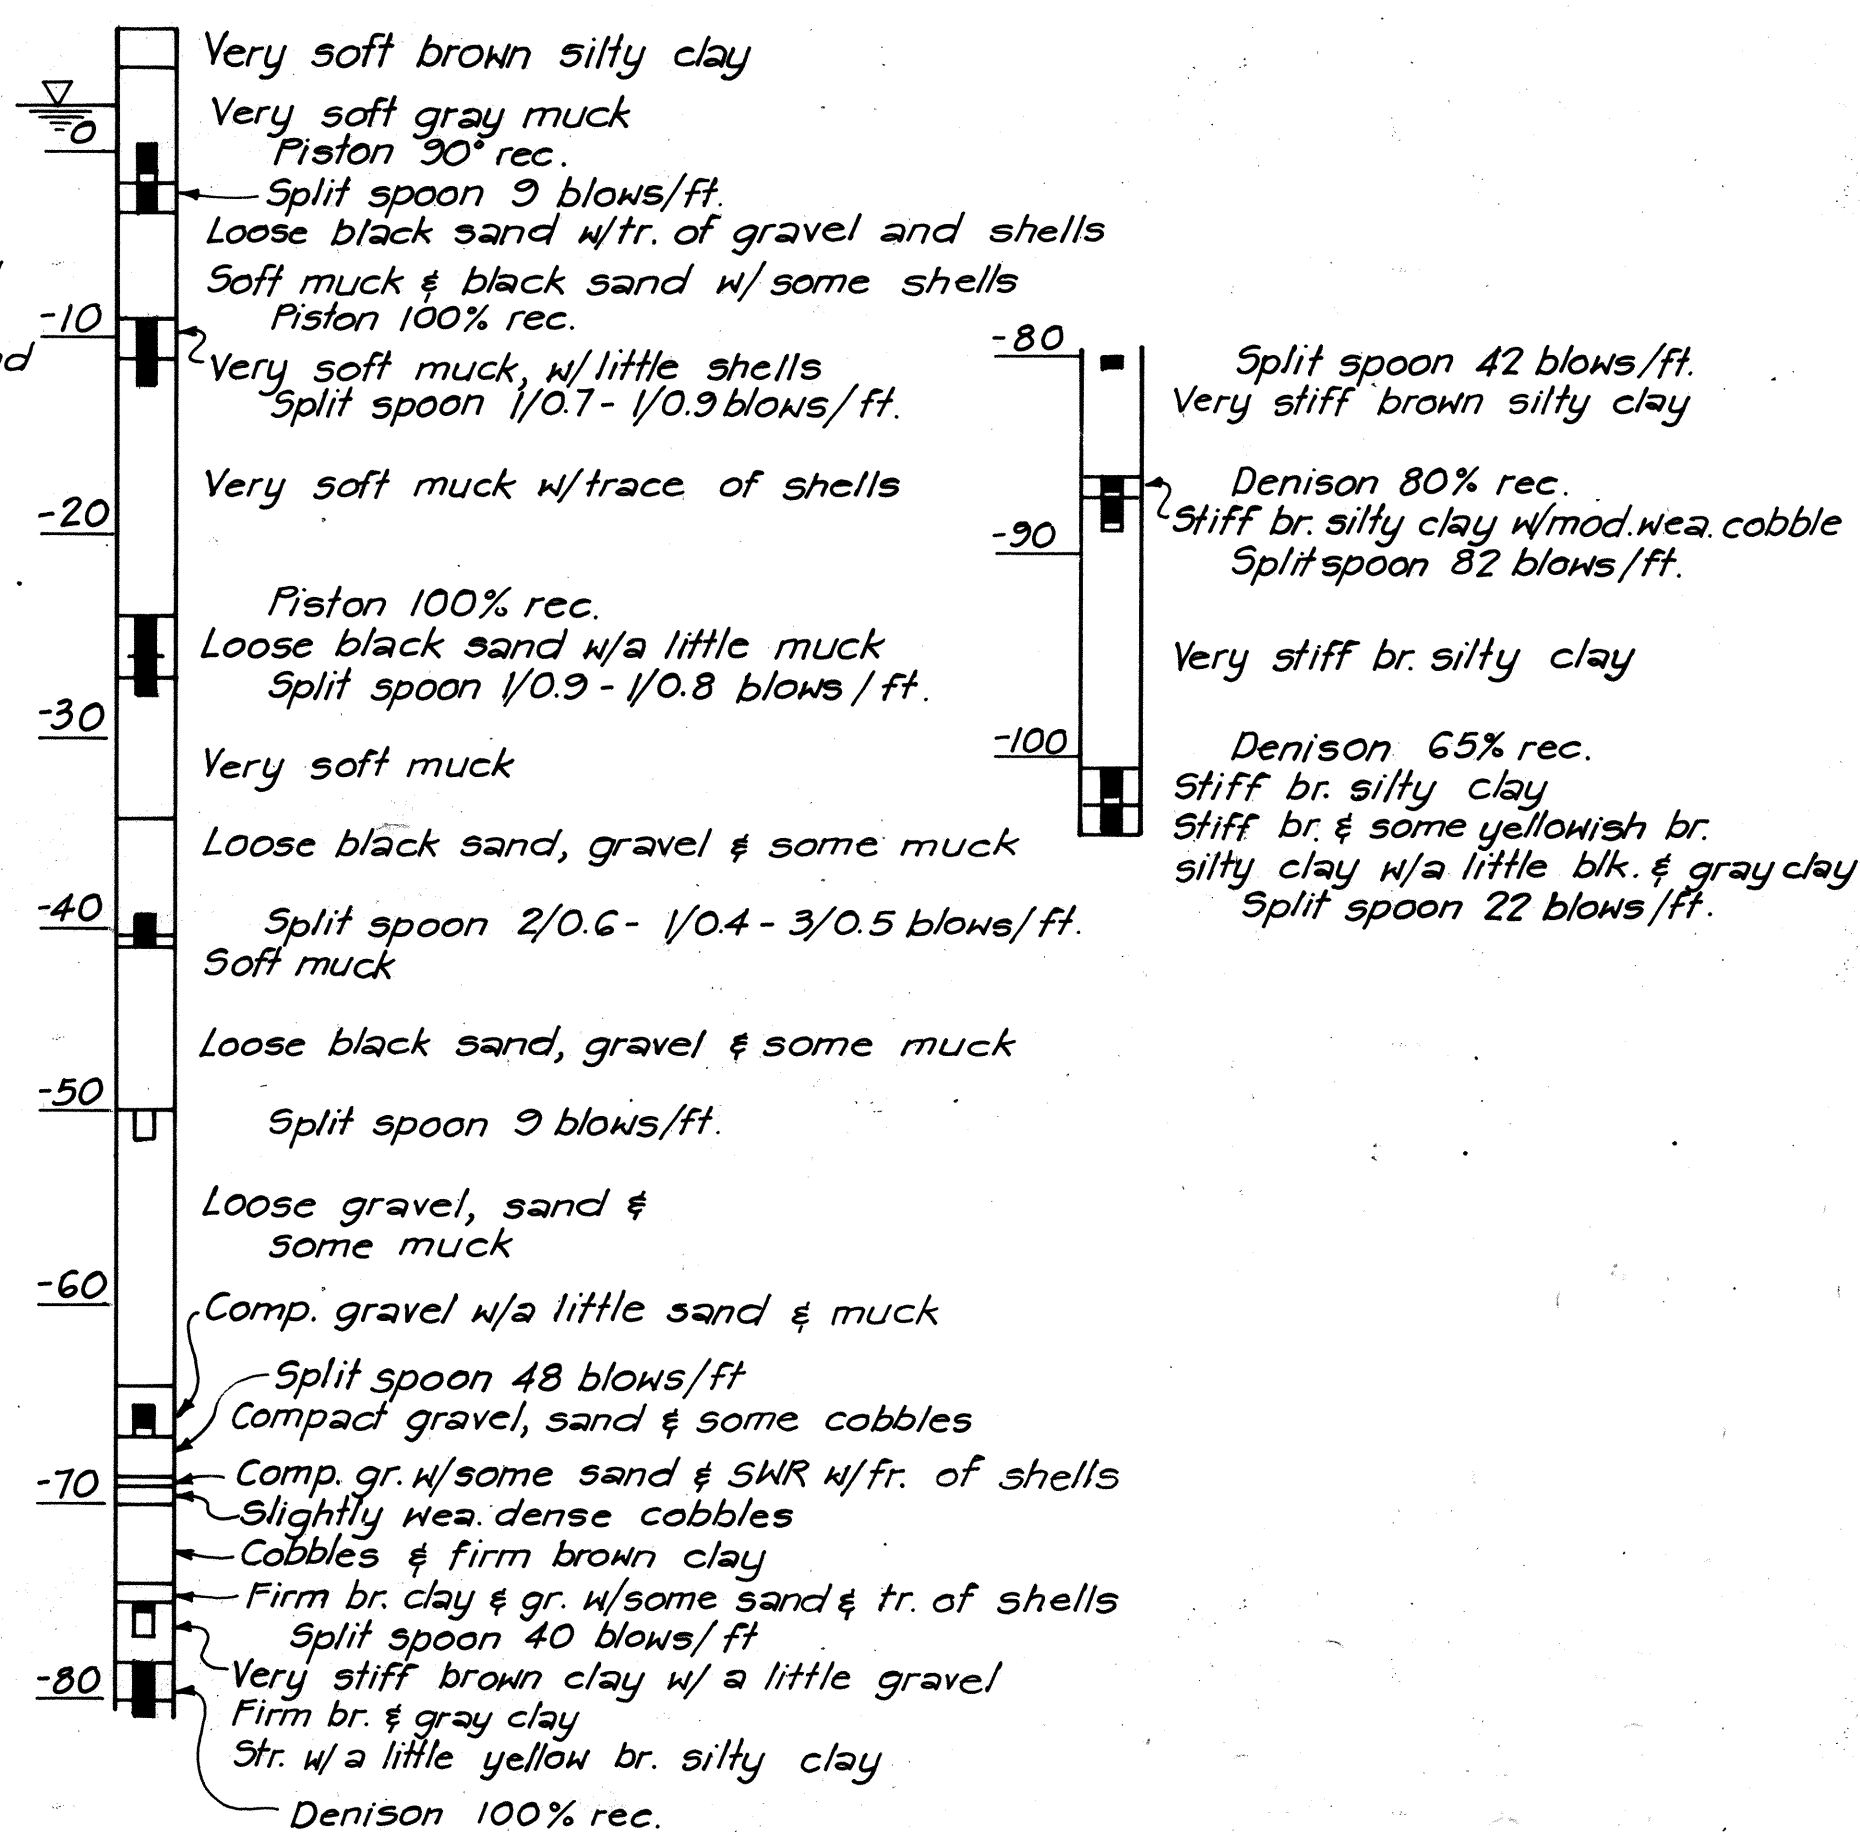


B-4 (STA. 140+98, 72' LT.)

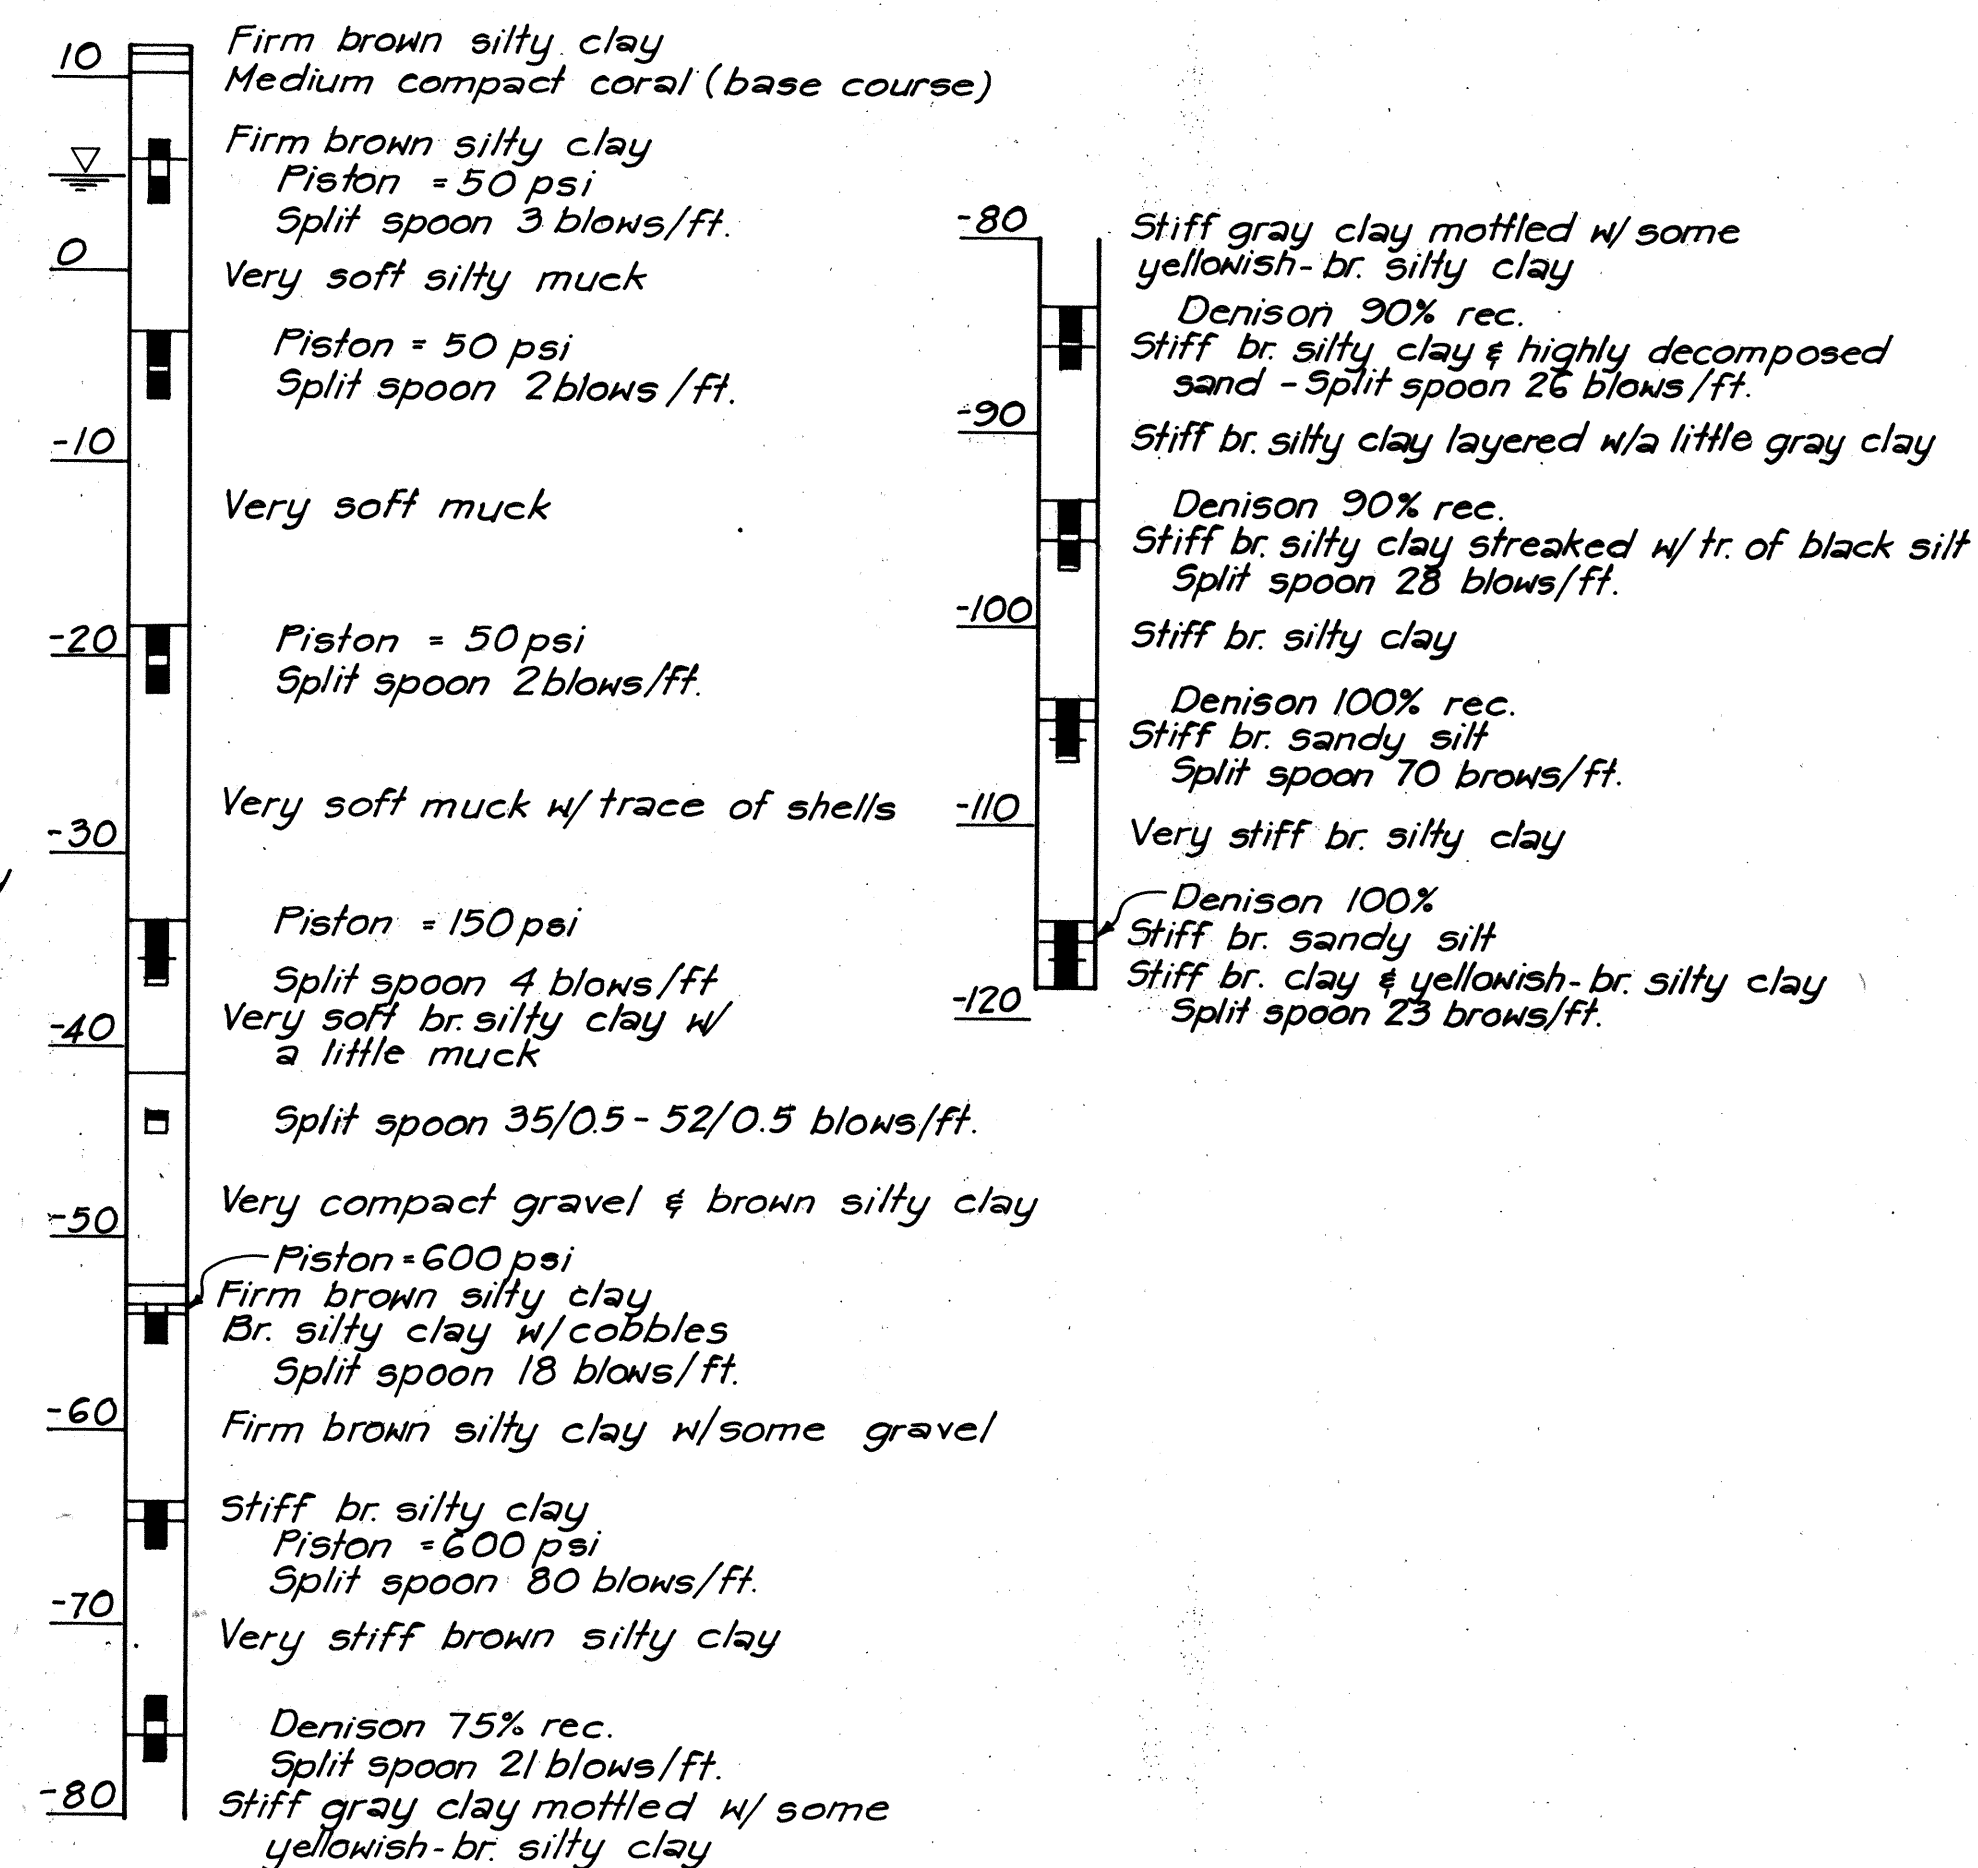

B-5 (STA. 167+17, 14' LT.)

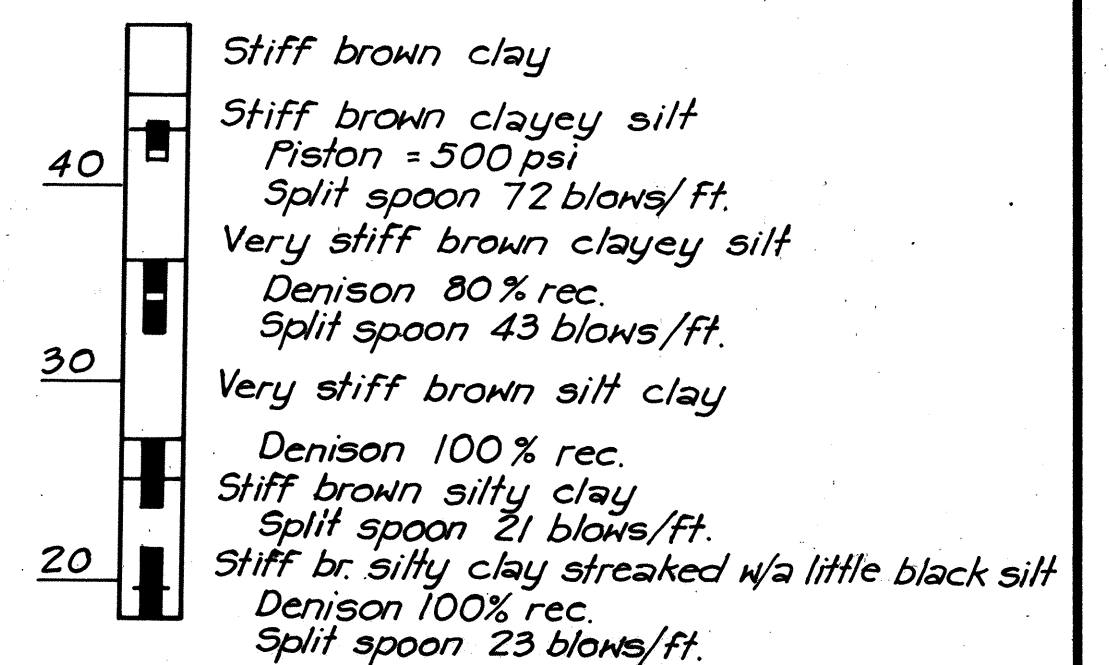



B-9 (STA. 147+58, 66' LT.)

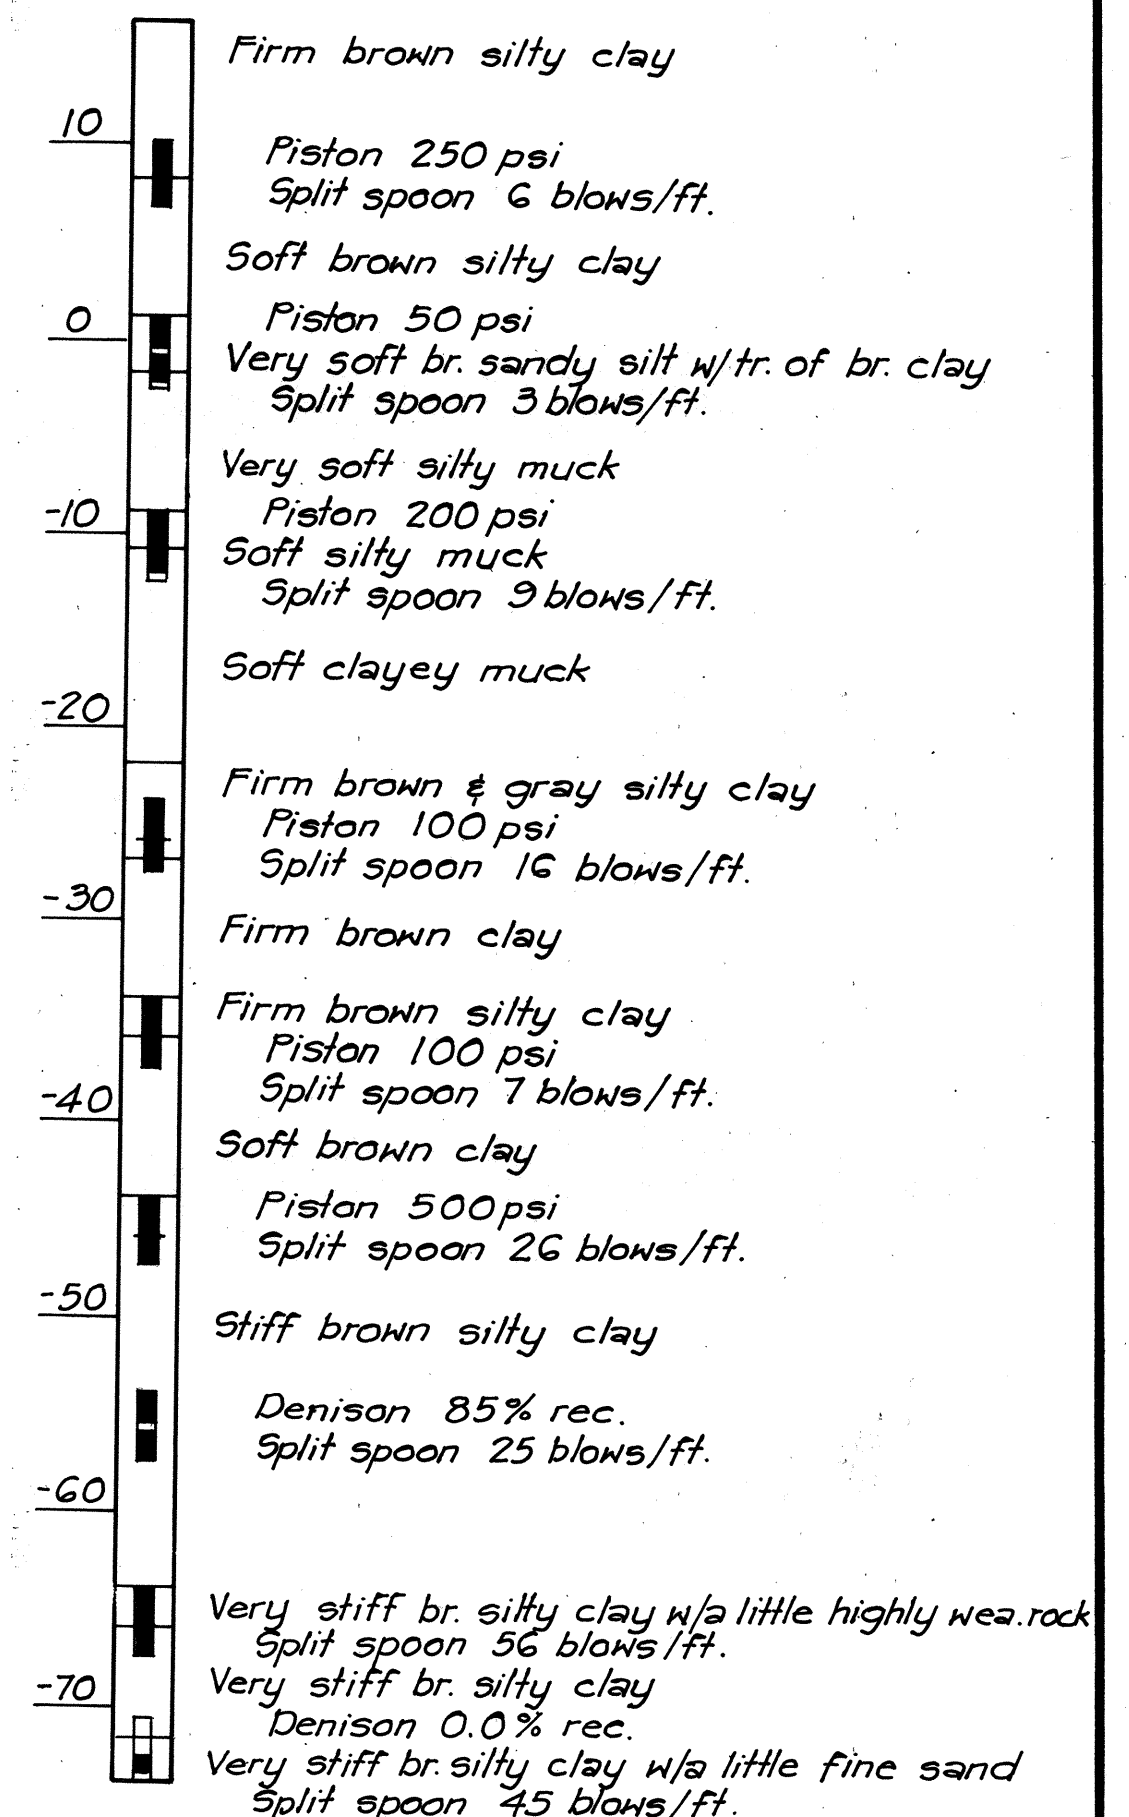

NOTE:

The boring data furnished in these plans are the results of the facts gathered at the specific locations indicated to primarily aid in the design of the structure, and do not necessarily typify conditions at other locations. The Department assumes no responsibility for sufficiency of boring data or the prevalence of conditions similar to that indicated by the boring data.

LEGEND:

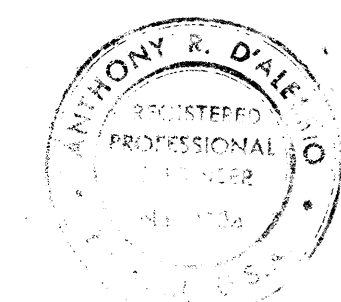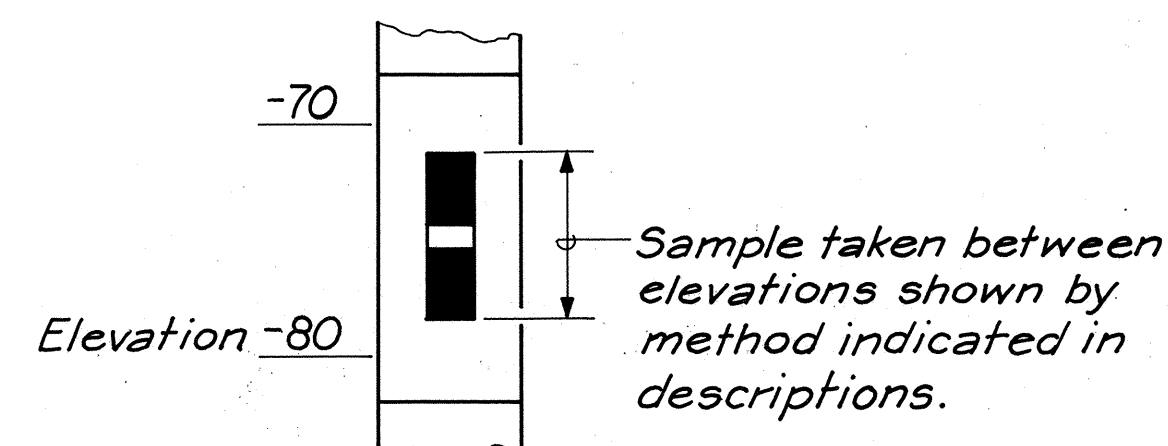

STATE OF HAWAII
DEPARTMENT OF TRANSPORTATION
HIGHWAYS DIVISION


BORING LOGS

FORT WEAVER ROAD
SOUTH OF FARRINGTON HIGHWAY
TO THE VICINITY OF RENTON ROAD.


SCALE: N.T.S. DATE: SEPT 1979
SHEET NO. 1 OF 2 SHEETS

FED. ROAD DIST. NO.	STATE	FED. AID PROJ. NO.	FISCAL YEAR	SHEET NO.	TOTAL SHEETS
HAWAII	HAW.	M-7600(2)	1980	74	244


HS-1 (STA. 130+05, L)

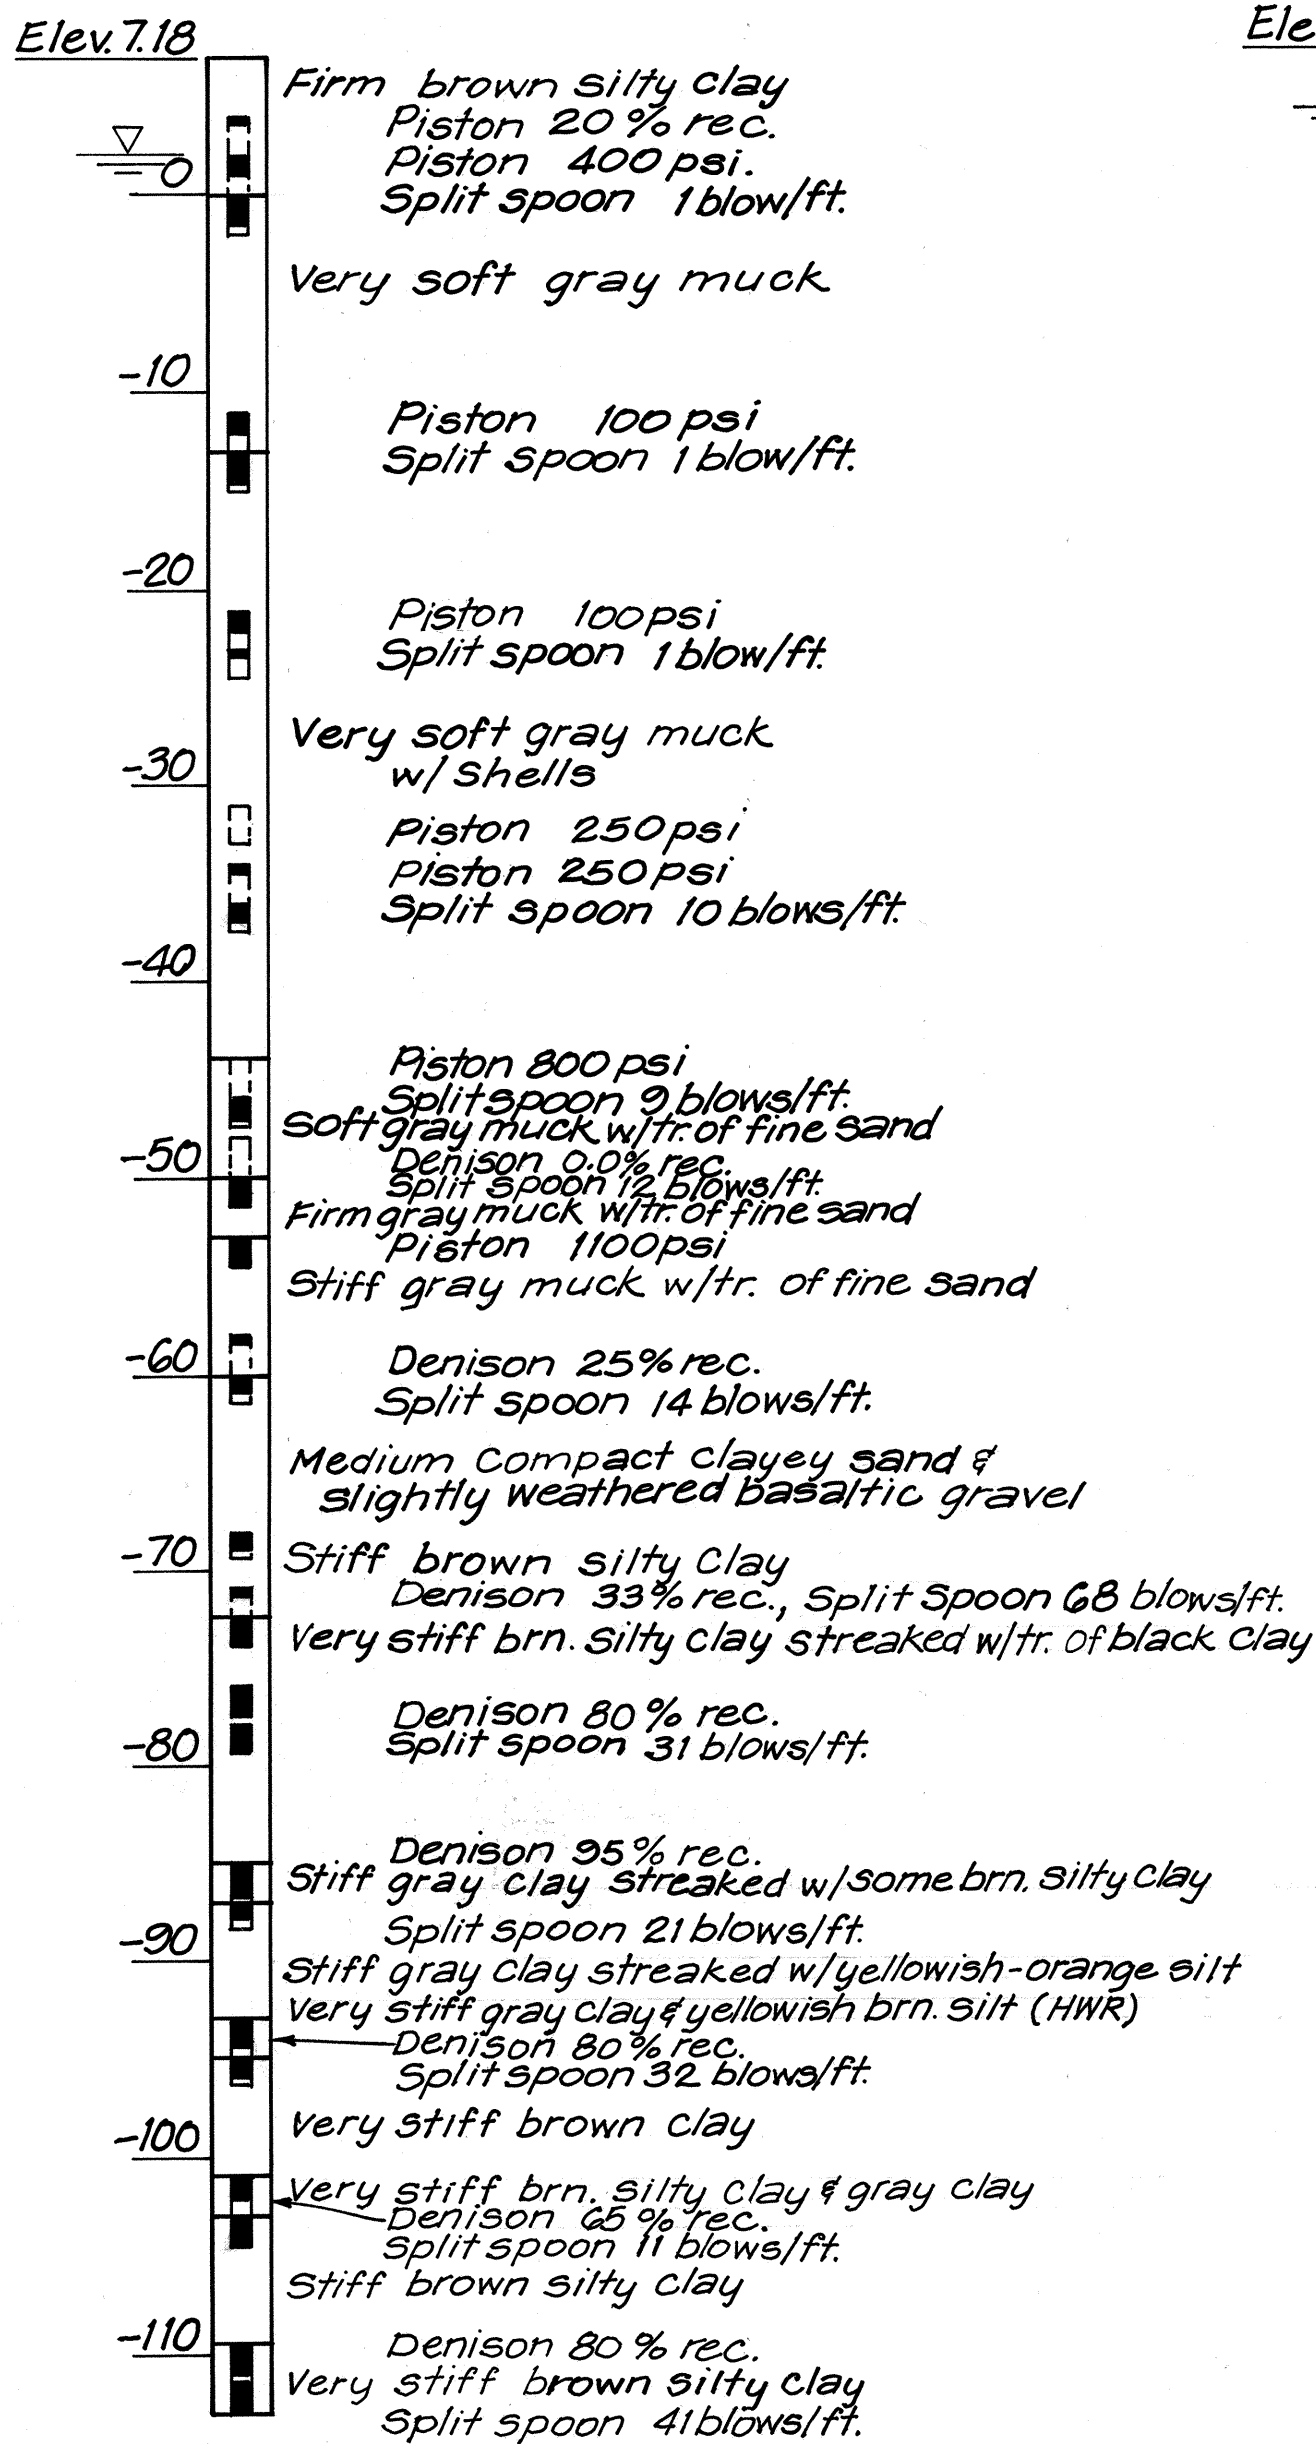


HS-2 (STA. 132+55, L)

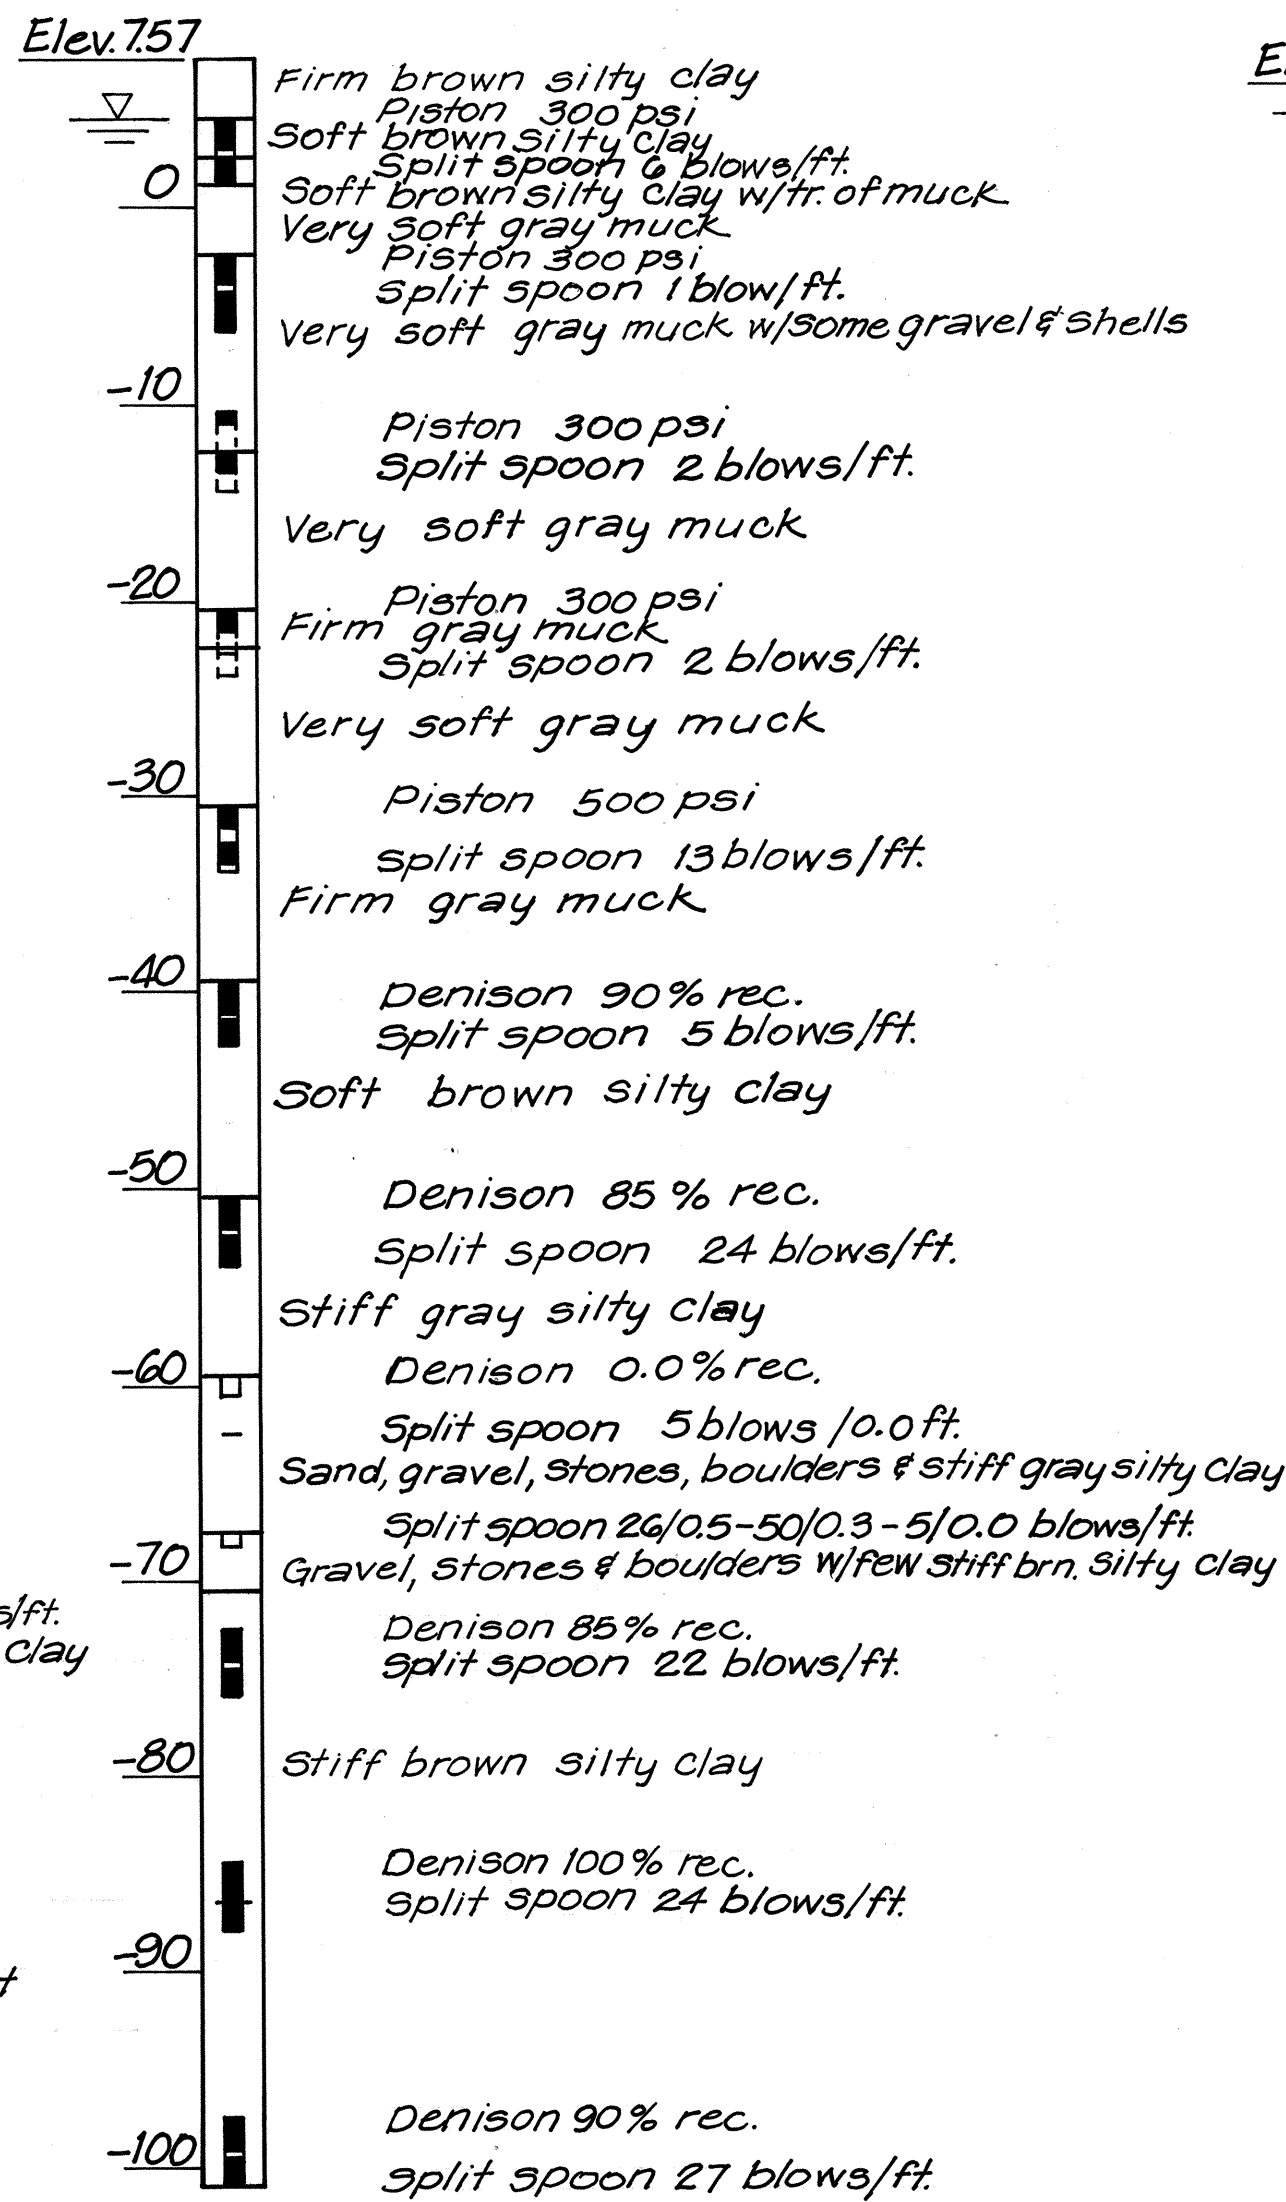


HS-3 (STA. 135+00, L)

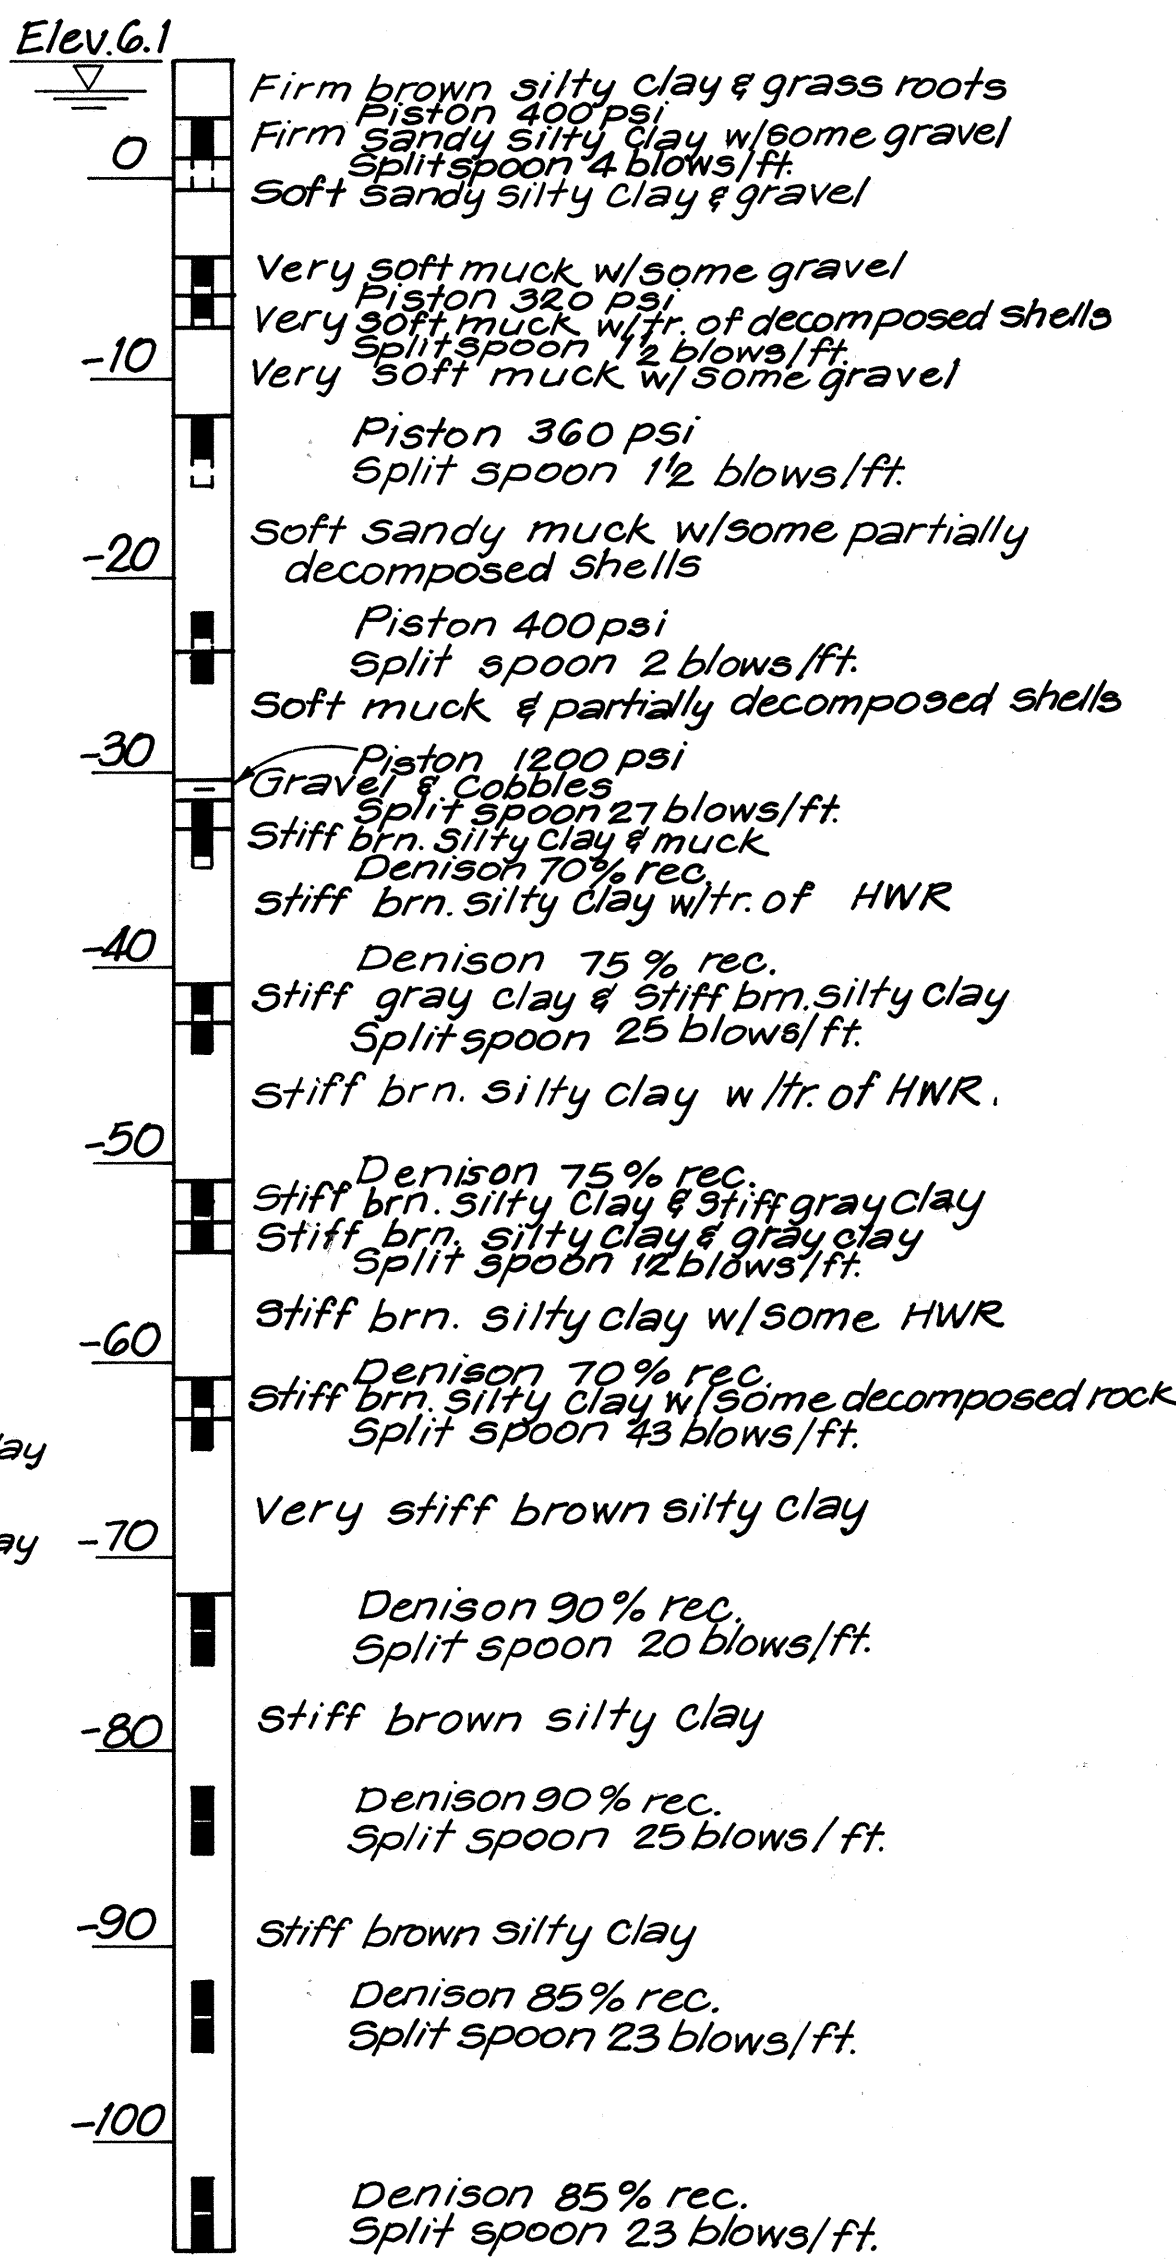

HS-4 (STA. 138+76, 8' LT.)

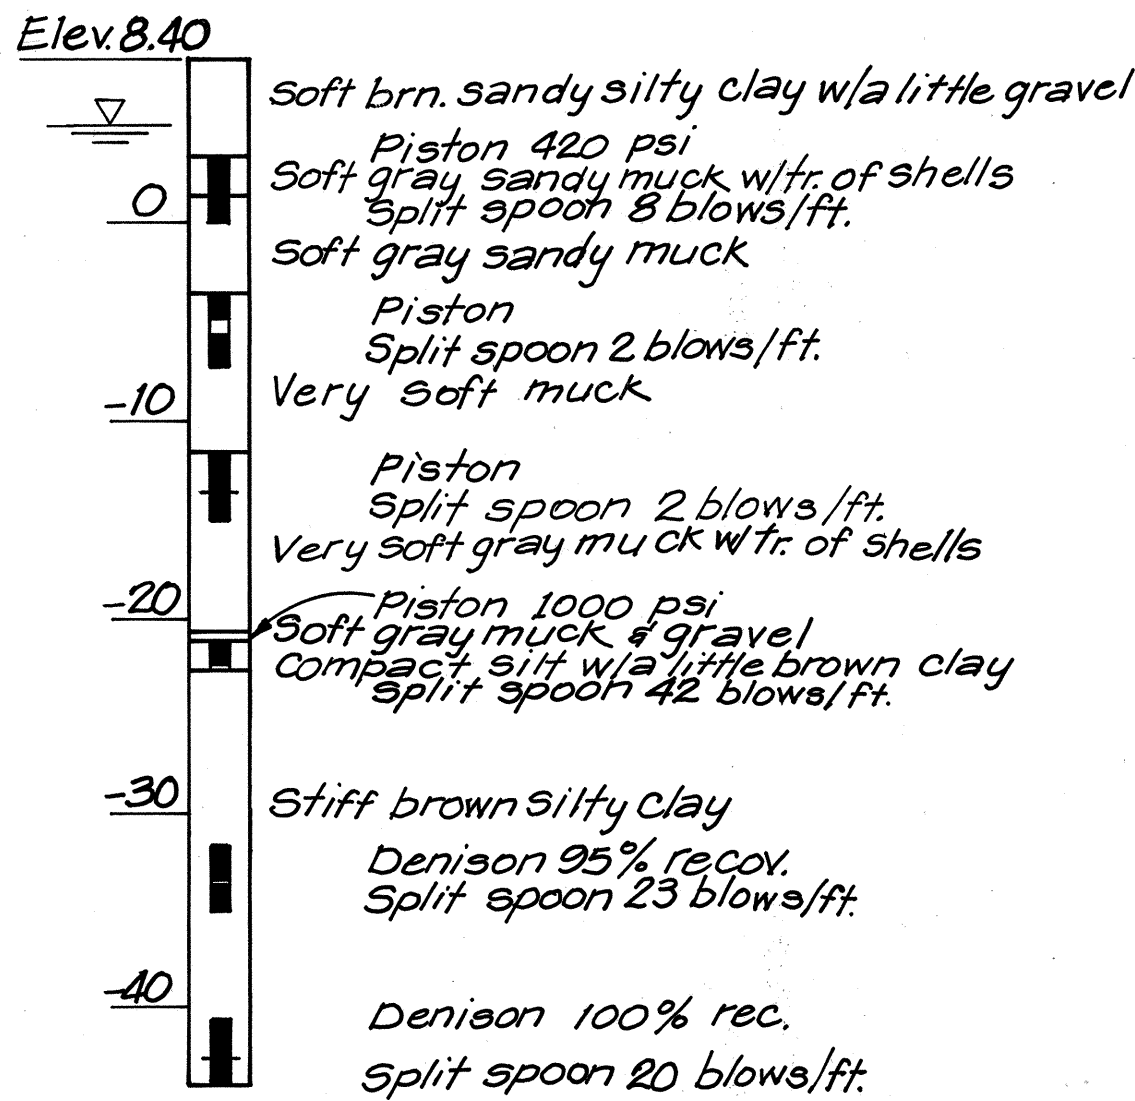

HS-5 (STA. 140+15, 32' RT.)

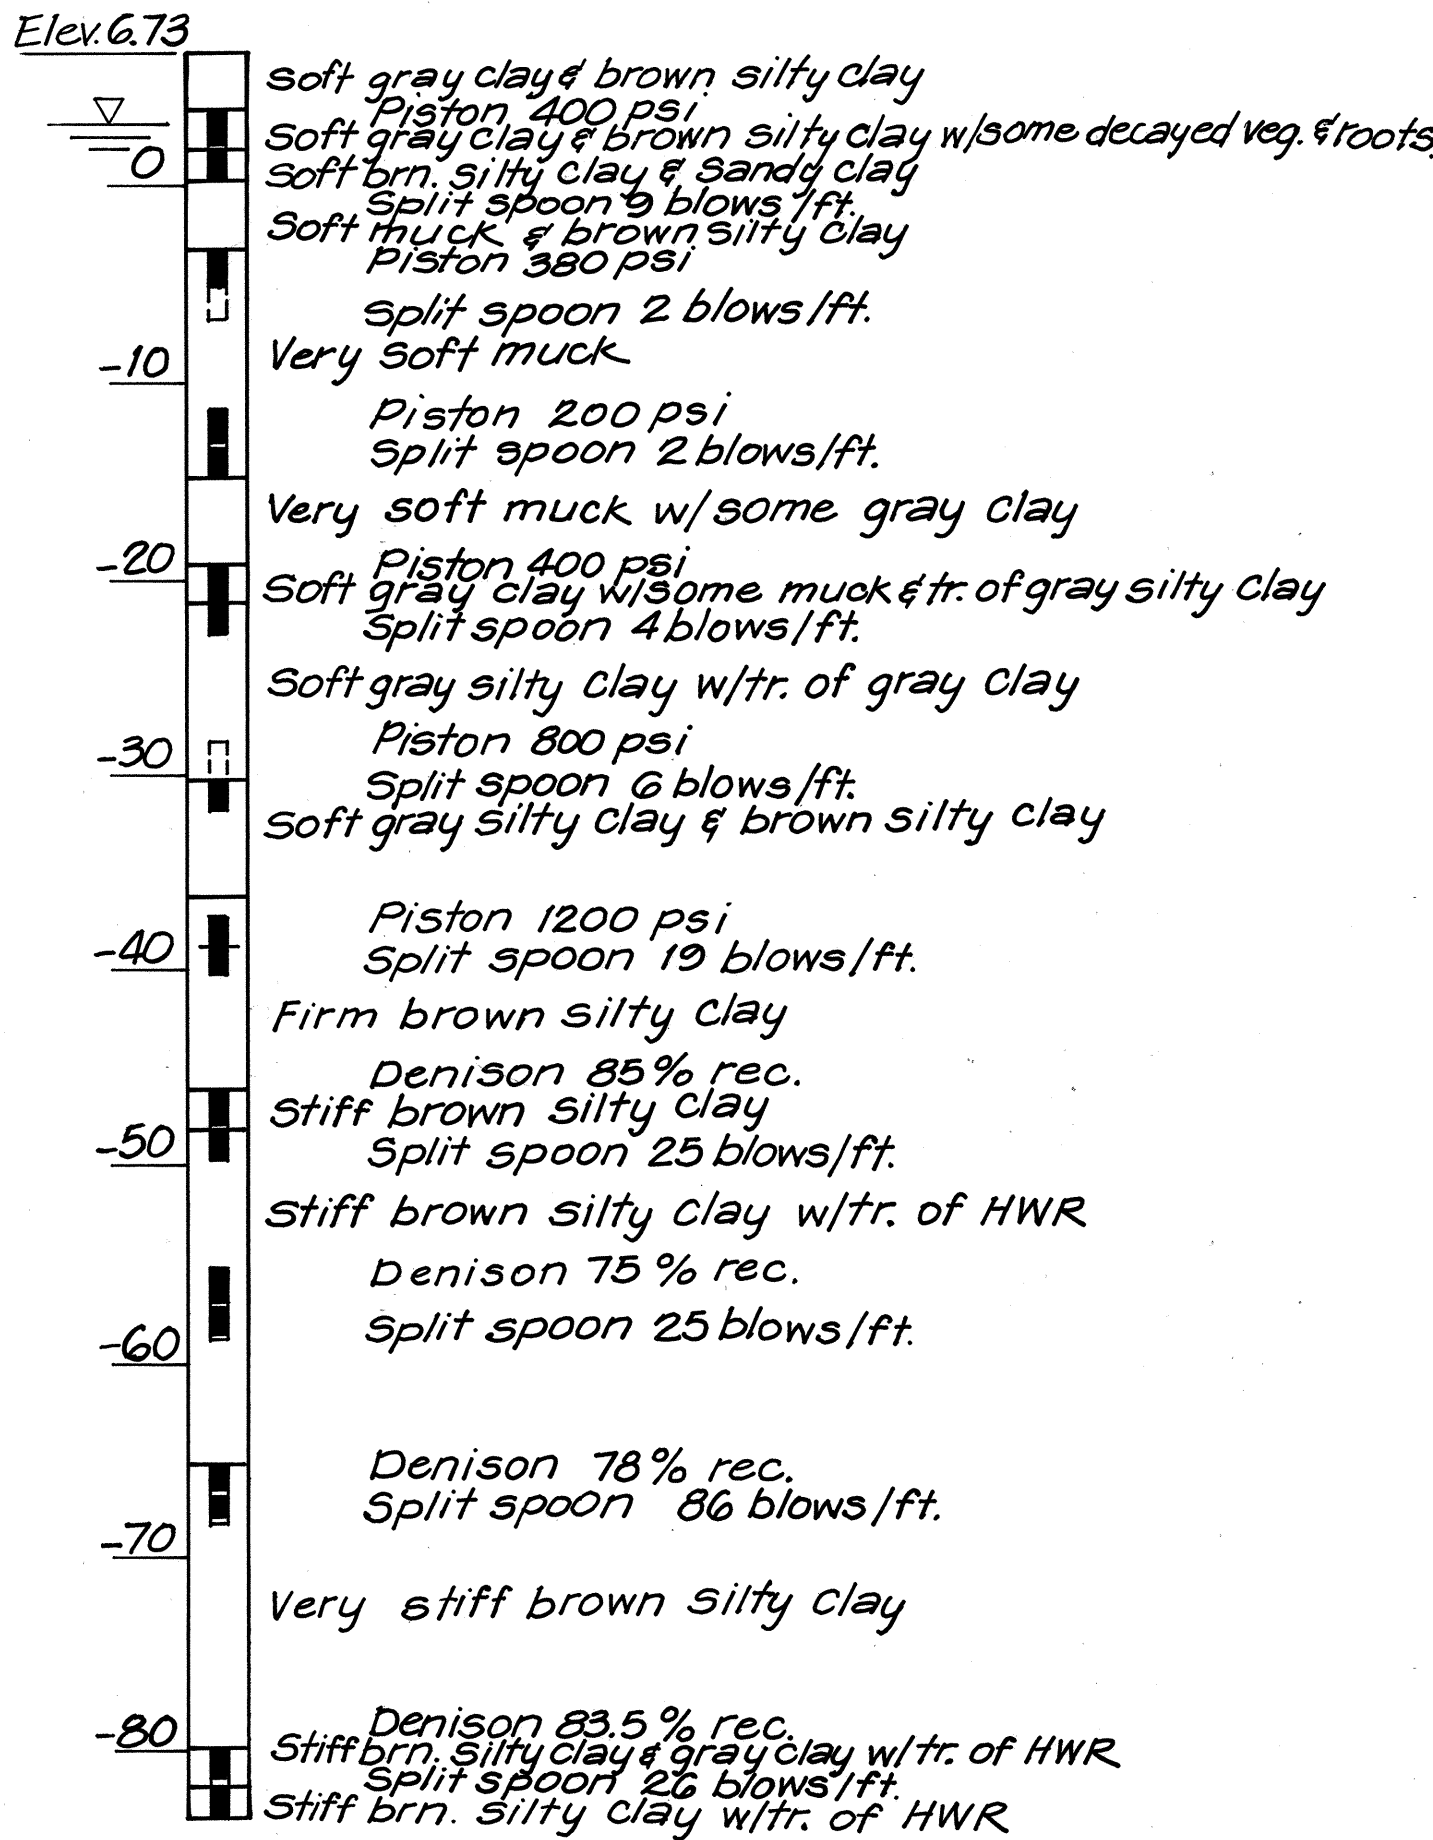

DATE	_____
SURVEY PLOTTED BY	_____
DRAWN BY	_____
TRACED BY	_____
QUANTITIES BY	_____
CHECKED BY	_____
ORIGINAL PLAN	_____
NOTE BOOK	_____
NO.	_____



THIS WORK WAS PREPARED BY
ME OR UNDER MY SUPERVISION.
[Signature]

STATE OF HAWAII
DEPARTMENT OF TRANSPORTATION
HIGHWAYS DIVISION

BORING LOGS

FORT WEAVER ROAD
SOUTH OF FARRINGTON HIGHWAY
TO THE VICINITY OF RENTON ROAD

SCALE: N.T.S. DATE: SEPT 1979
SHEET No. 2 OF 2 SHEETS