


FED. ROAD DIST. NO.	STATE	PROJ. NO.	FISCAL YEAR	SHEET NO.	TOTAL SHEETS
HAWAII	HAW.	7600A-01-83M	1983	4	21

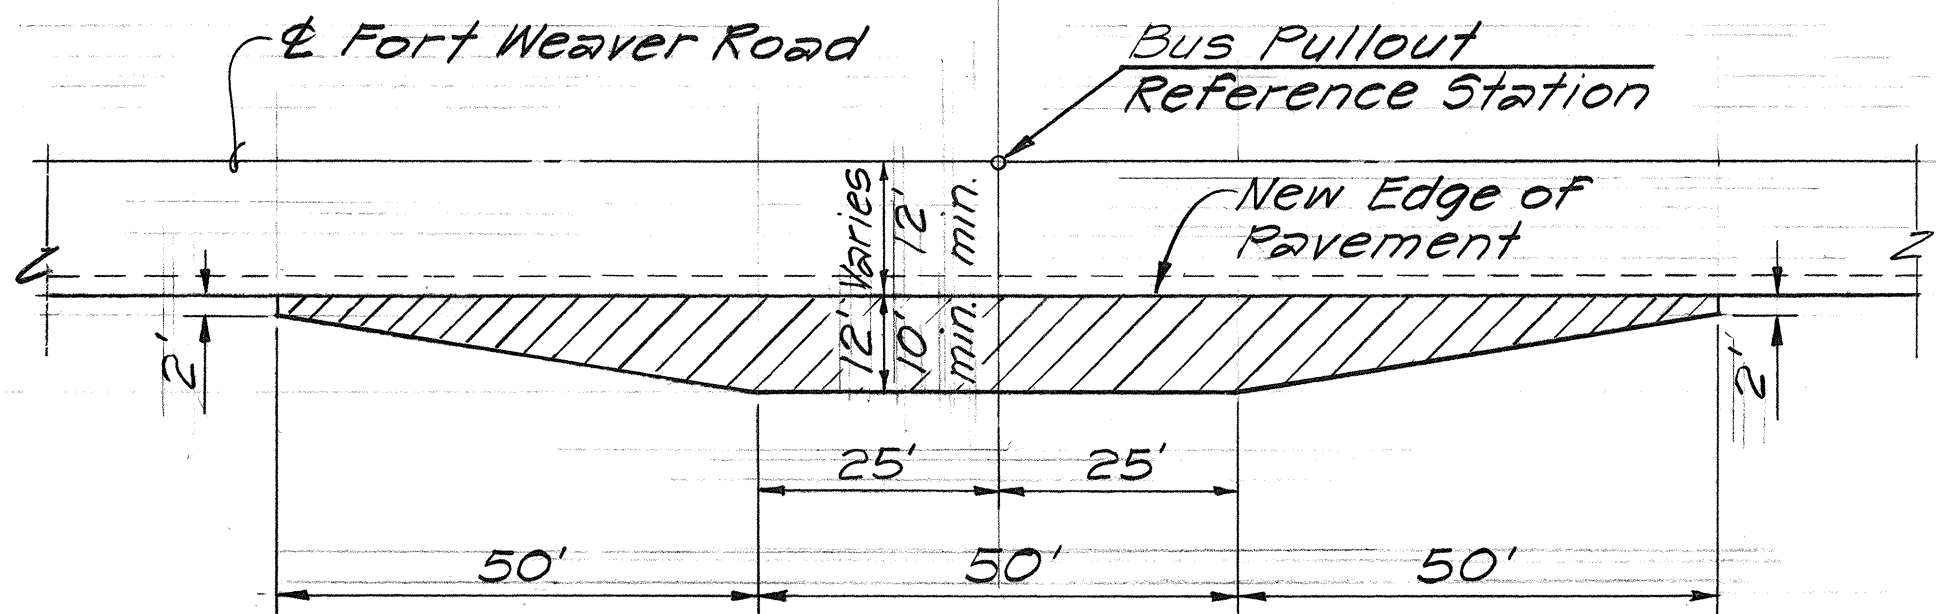


PLAN

BUS PULLOUT RECONSTRUCTION DETAIL

FORT WEAVER RD. ~ STA. 149+40± RT.,
STA. 150+60± LT., STA. 193+11± RT.,
STA. 202+42± LT., STA. 202+54± RT.,
STA. 211+07± LT. SCALE: 1" = 20'

BUS PULLOUT NOTES:


1. Exact location of Bus Pullouts shall be determined in the field by the Engineer.
2. For Bus Pullout at Sta. 202+54±, relocate existing "Bus Stop" sign & post to Sta. 202+79±, 13± feet from the new edge of pavement. Relocation of signs as directed by the Engineer, shall be considered incidental to the various contract items and will not be paid for separately.
3. The exact width of the various Bus Pullouts except where indicated on the plans, shall be determined in the field by the Engineer.
4. The Contractor shall notify MTL (Richard Tom or Clark McArthur) phone number 533-1388 two weeks prior to construction, informing them of location and scope of work, proposed closure of any street and temporary relocation of any bus stop.

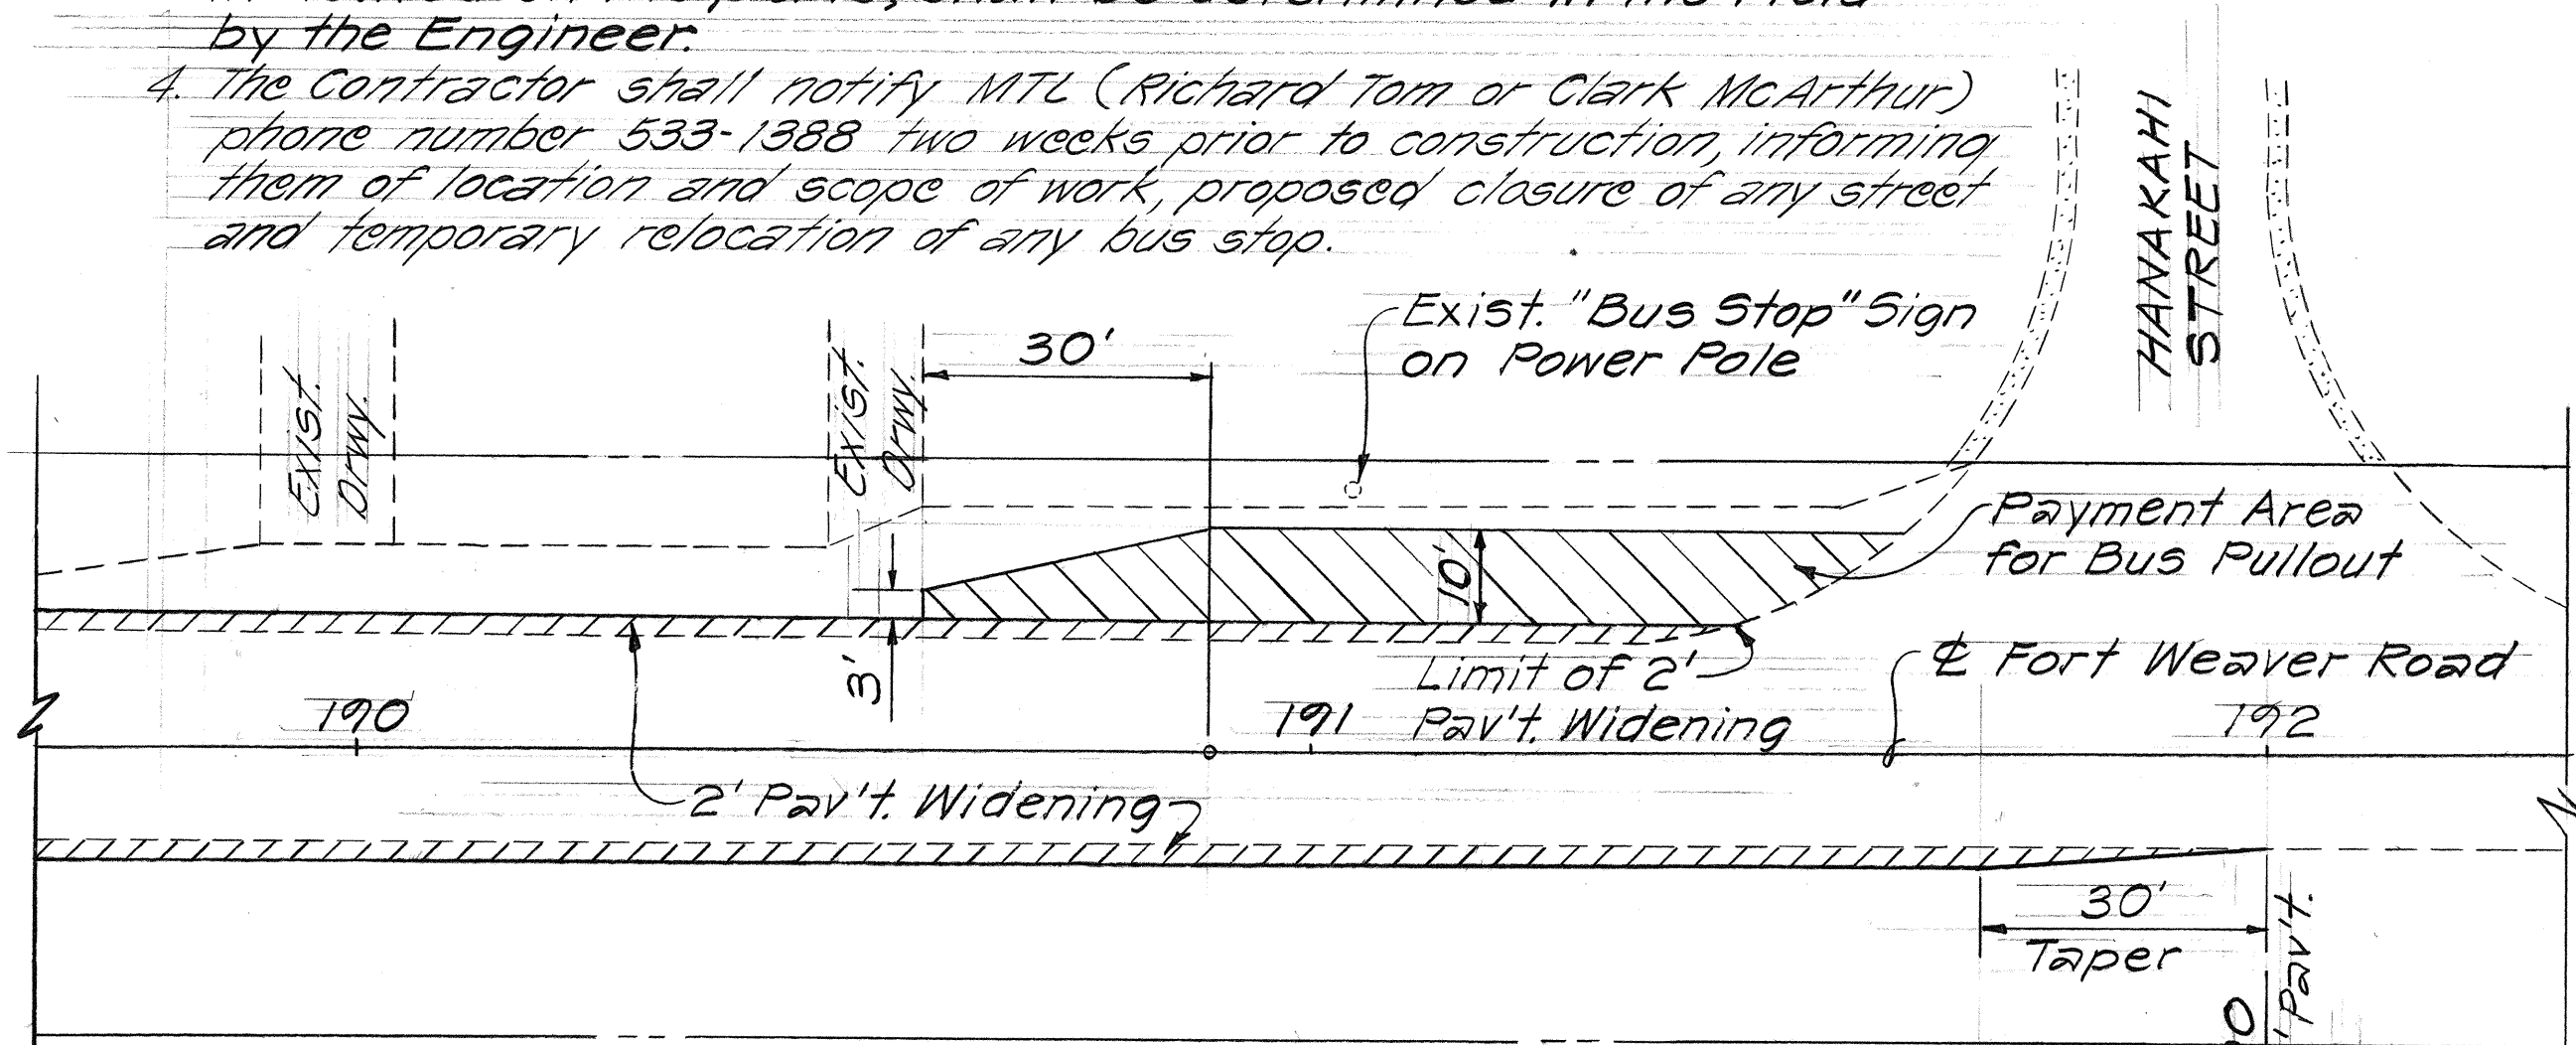

PLAN

BUS PULLOUT RECONSTRUCTION DETAIL


FORT WEAVER ROAD ~ STA. 190+90± LT. SCALE: 1" = 20'

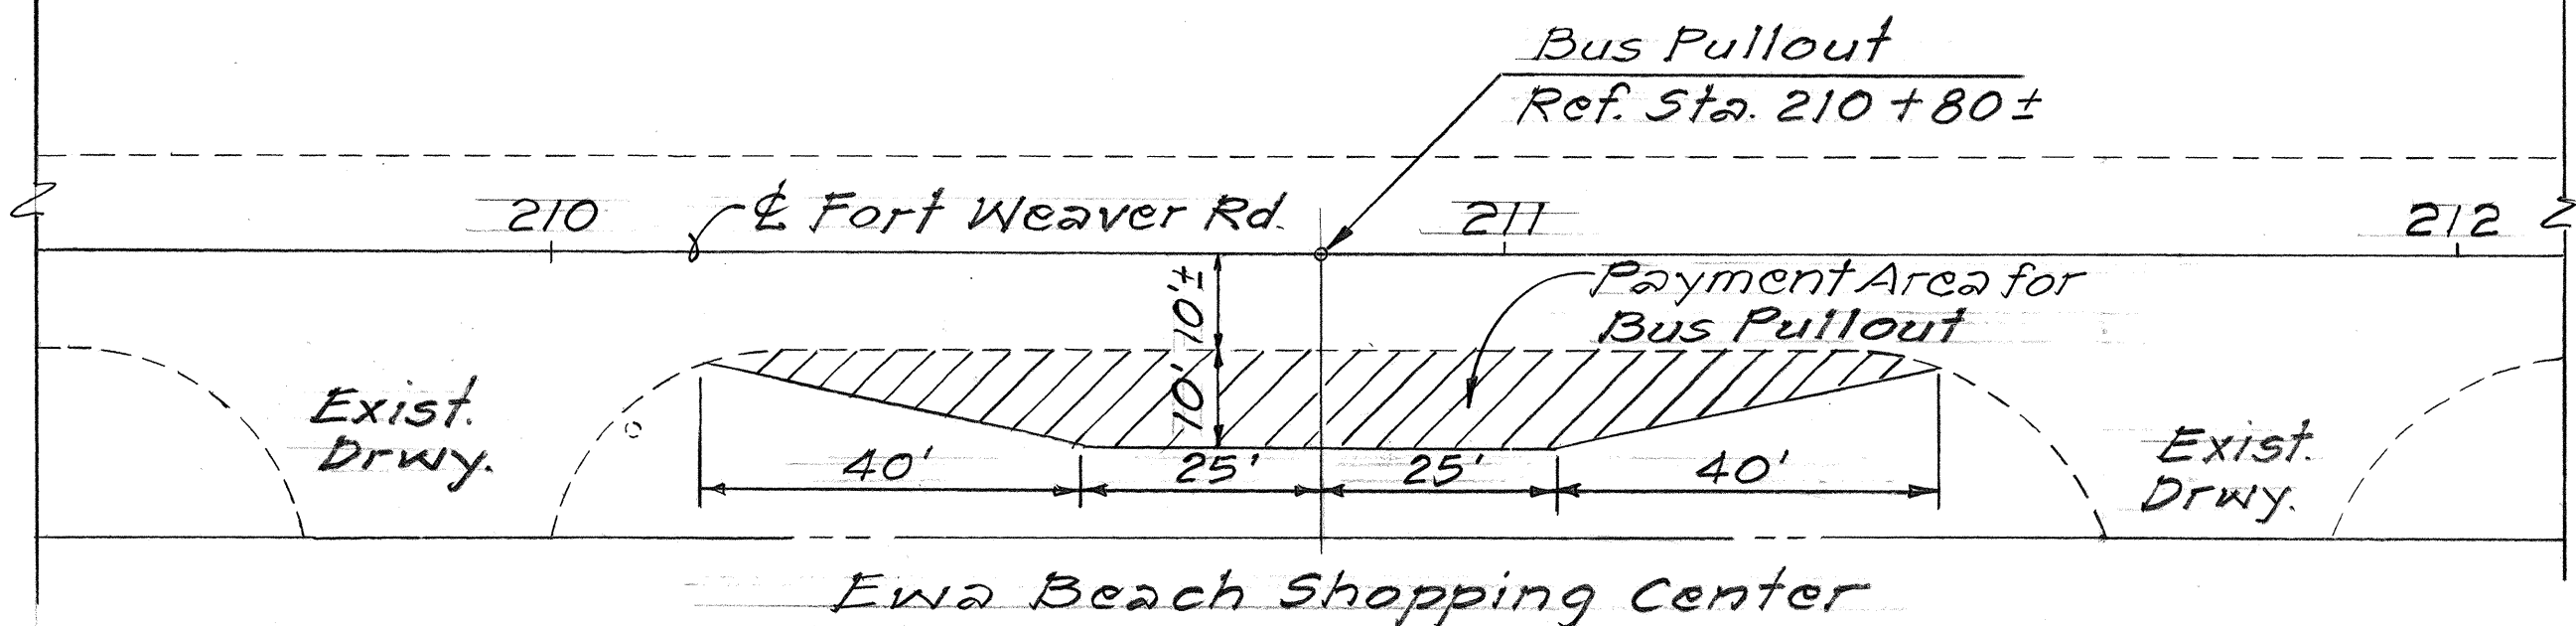

PLAN

BUS PULLOUT RECONSTRUCTION DETAIL


FORT WEAVER ROAD ~ STA. 210+80± RT. SCALE: 1" = 20'

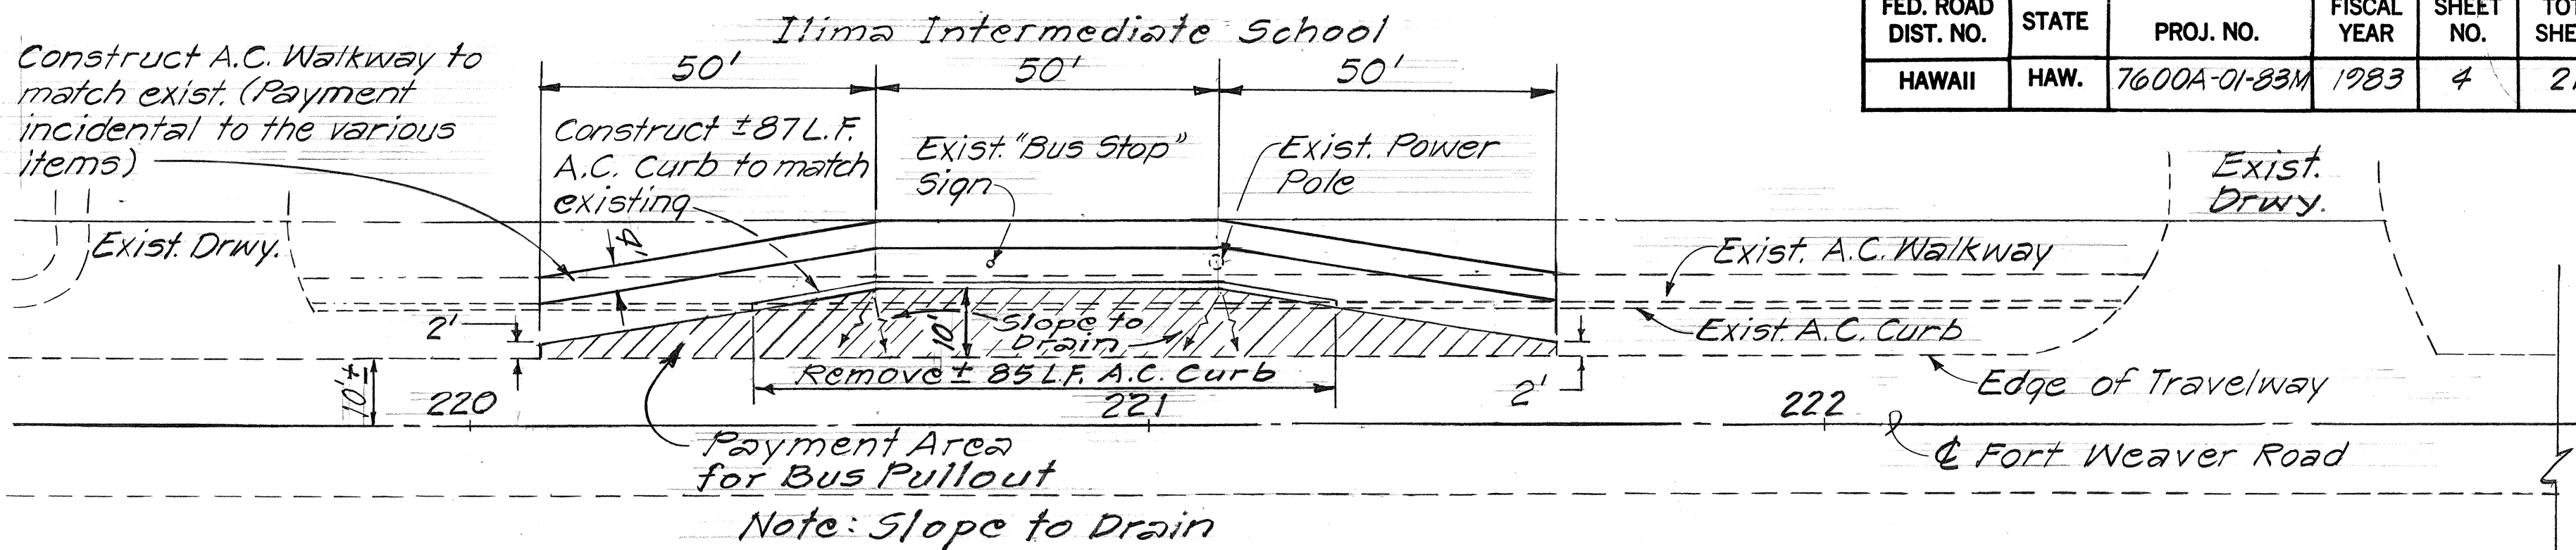

PLAN

BUS PULLOUT FRONTING ILIMA INTERMEDIATE SCHOOL

SCALE: 1" = 20'


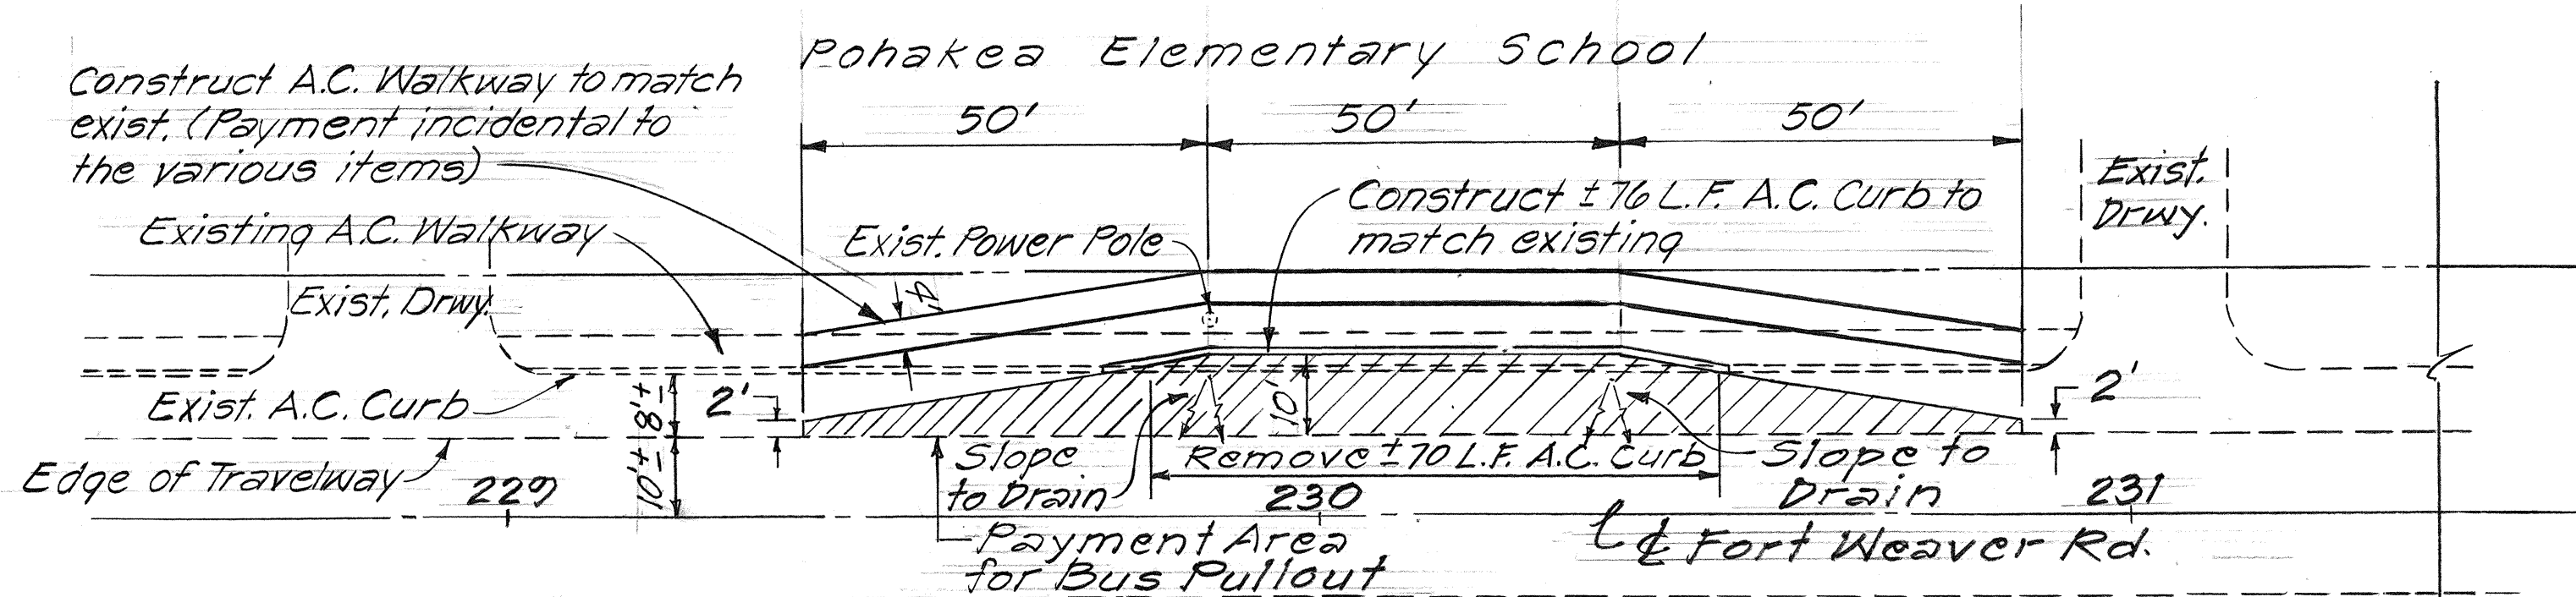


PLAN

BUS PULLOUT FRONTING POHAKEA ELEMENTARY SCHOOL

SCALE: 1" = 20'

Fill existing pavement depressions with a layer of leveling course of A.C. Pavement Mix No. V as directed by the Engineer.

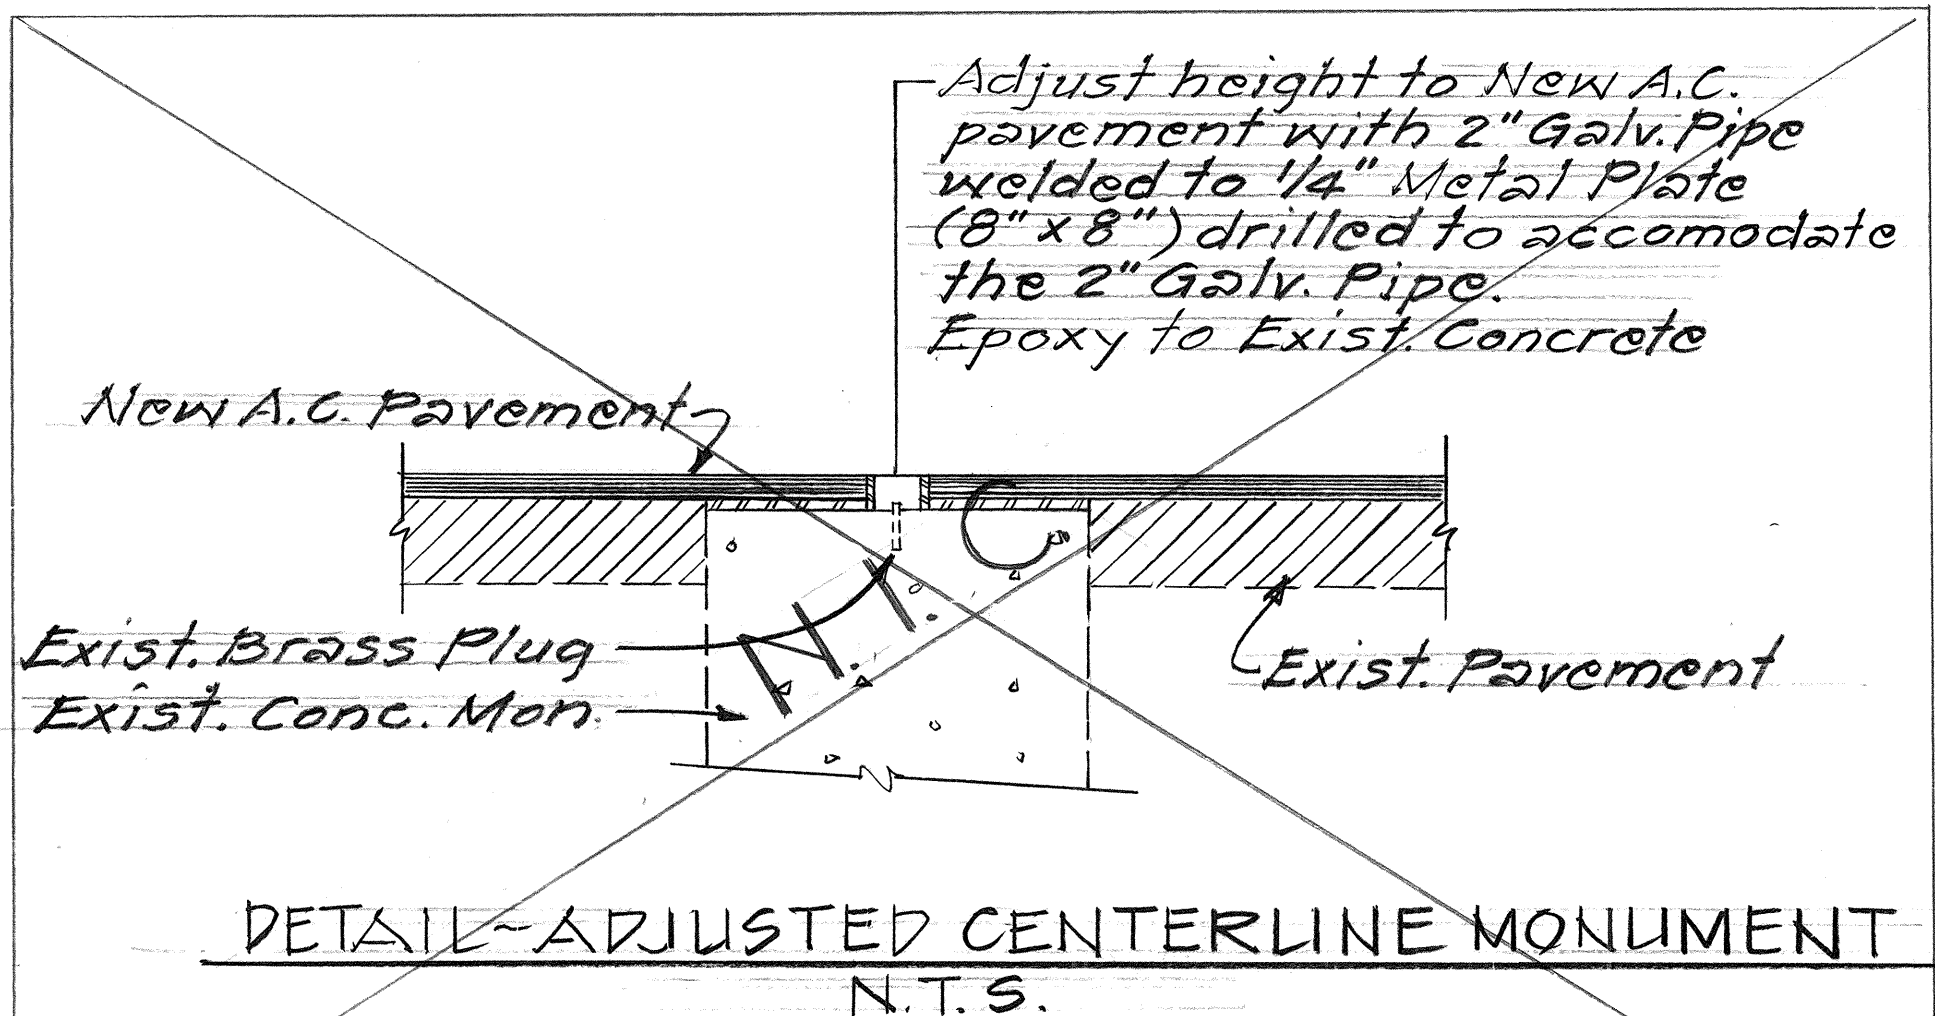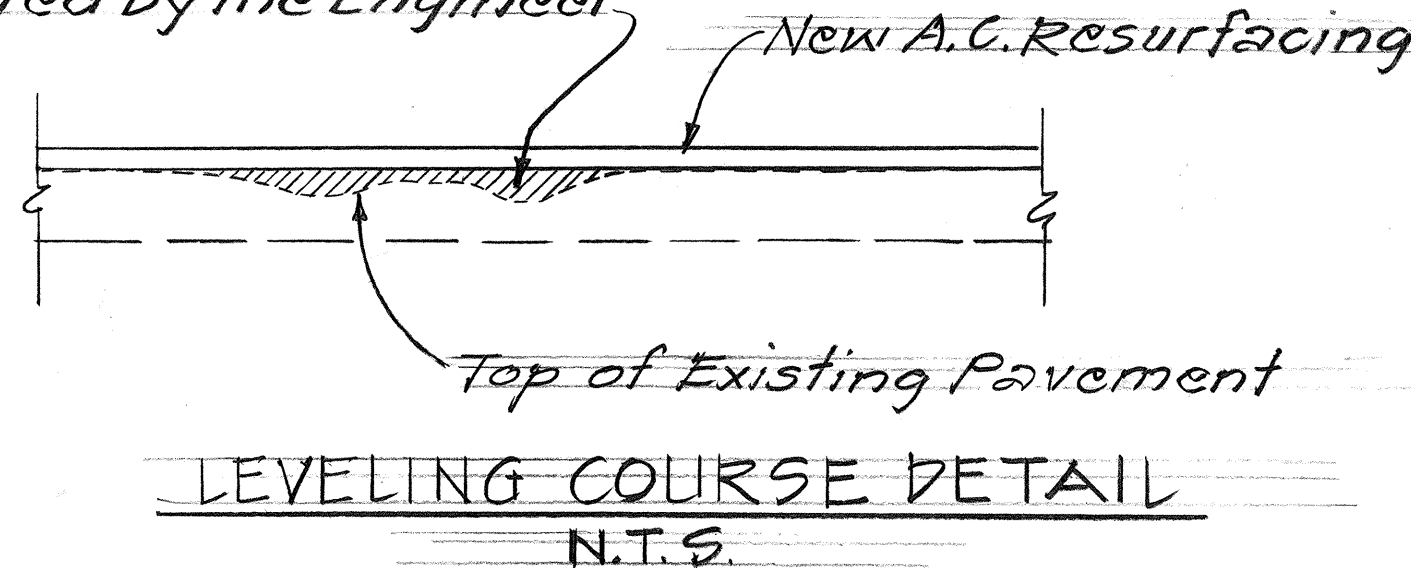

STATE OF HAWAII DEPARTMENT OF TRANSPORTATION LAND TRANSPORTATION FACILITIES DIVISION					
BUS PULLOUT DETAILS & MISCELLANEOUS DETAILS					
FORT WEAVER ROAD RESURFACING VICINITY OF RENTON RD. TO NORTHRD.					
PROJECT NO. 7600A-01-83M					
SCALE: AS NOTED DATE: JULY, 1982					
SHEET NO. 1 OF 1 SHEETS					