


FED. ROAD DIST. NO.	STATE	PROJ. NO.	FISCAL YEAR	SHEET NO.	TOTAL SHEETS
HAWAII	HAW.	7600A-01-B3M	1983	10	21

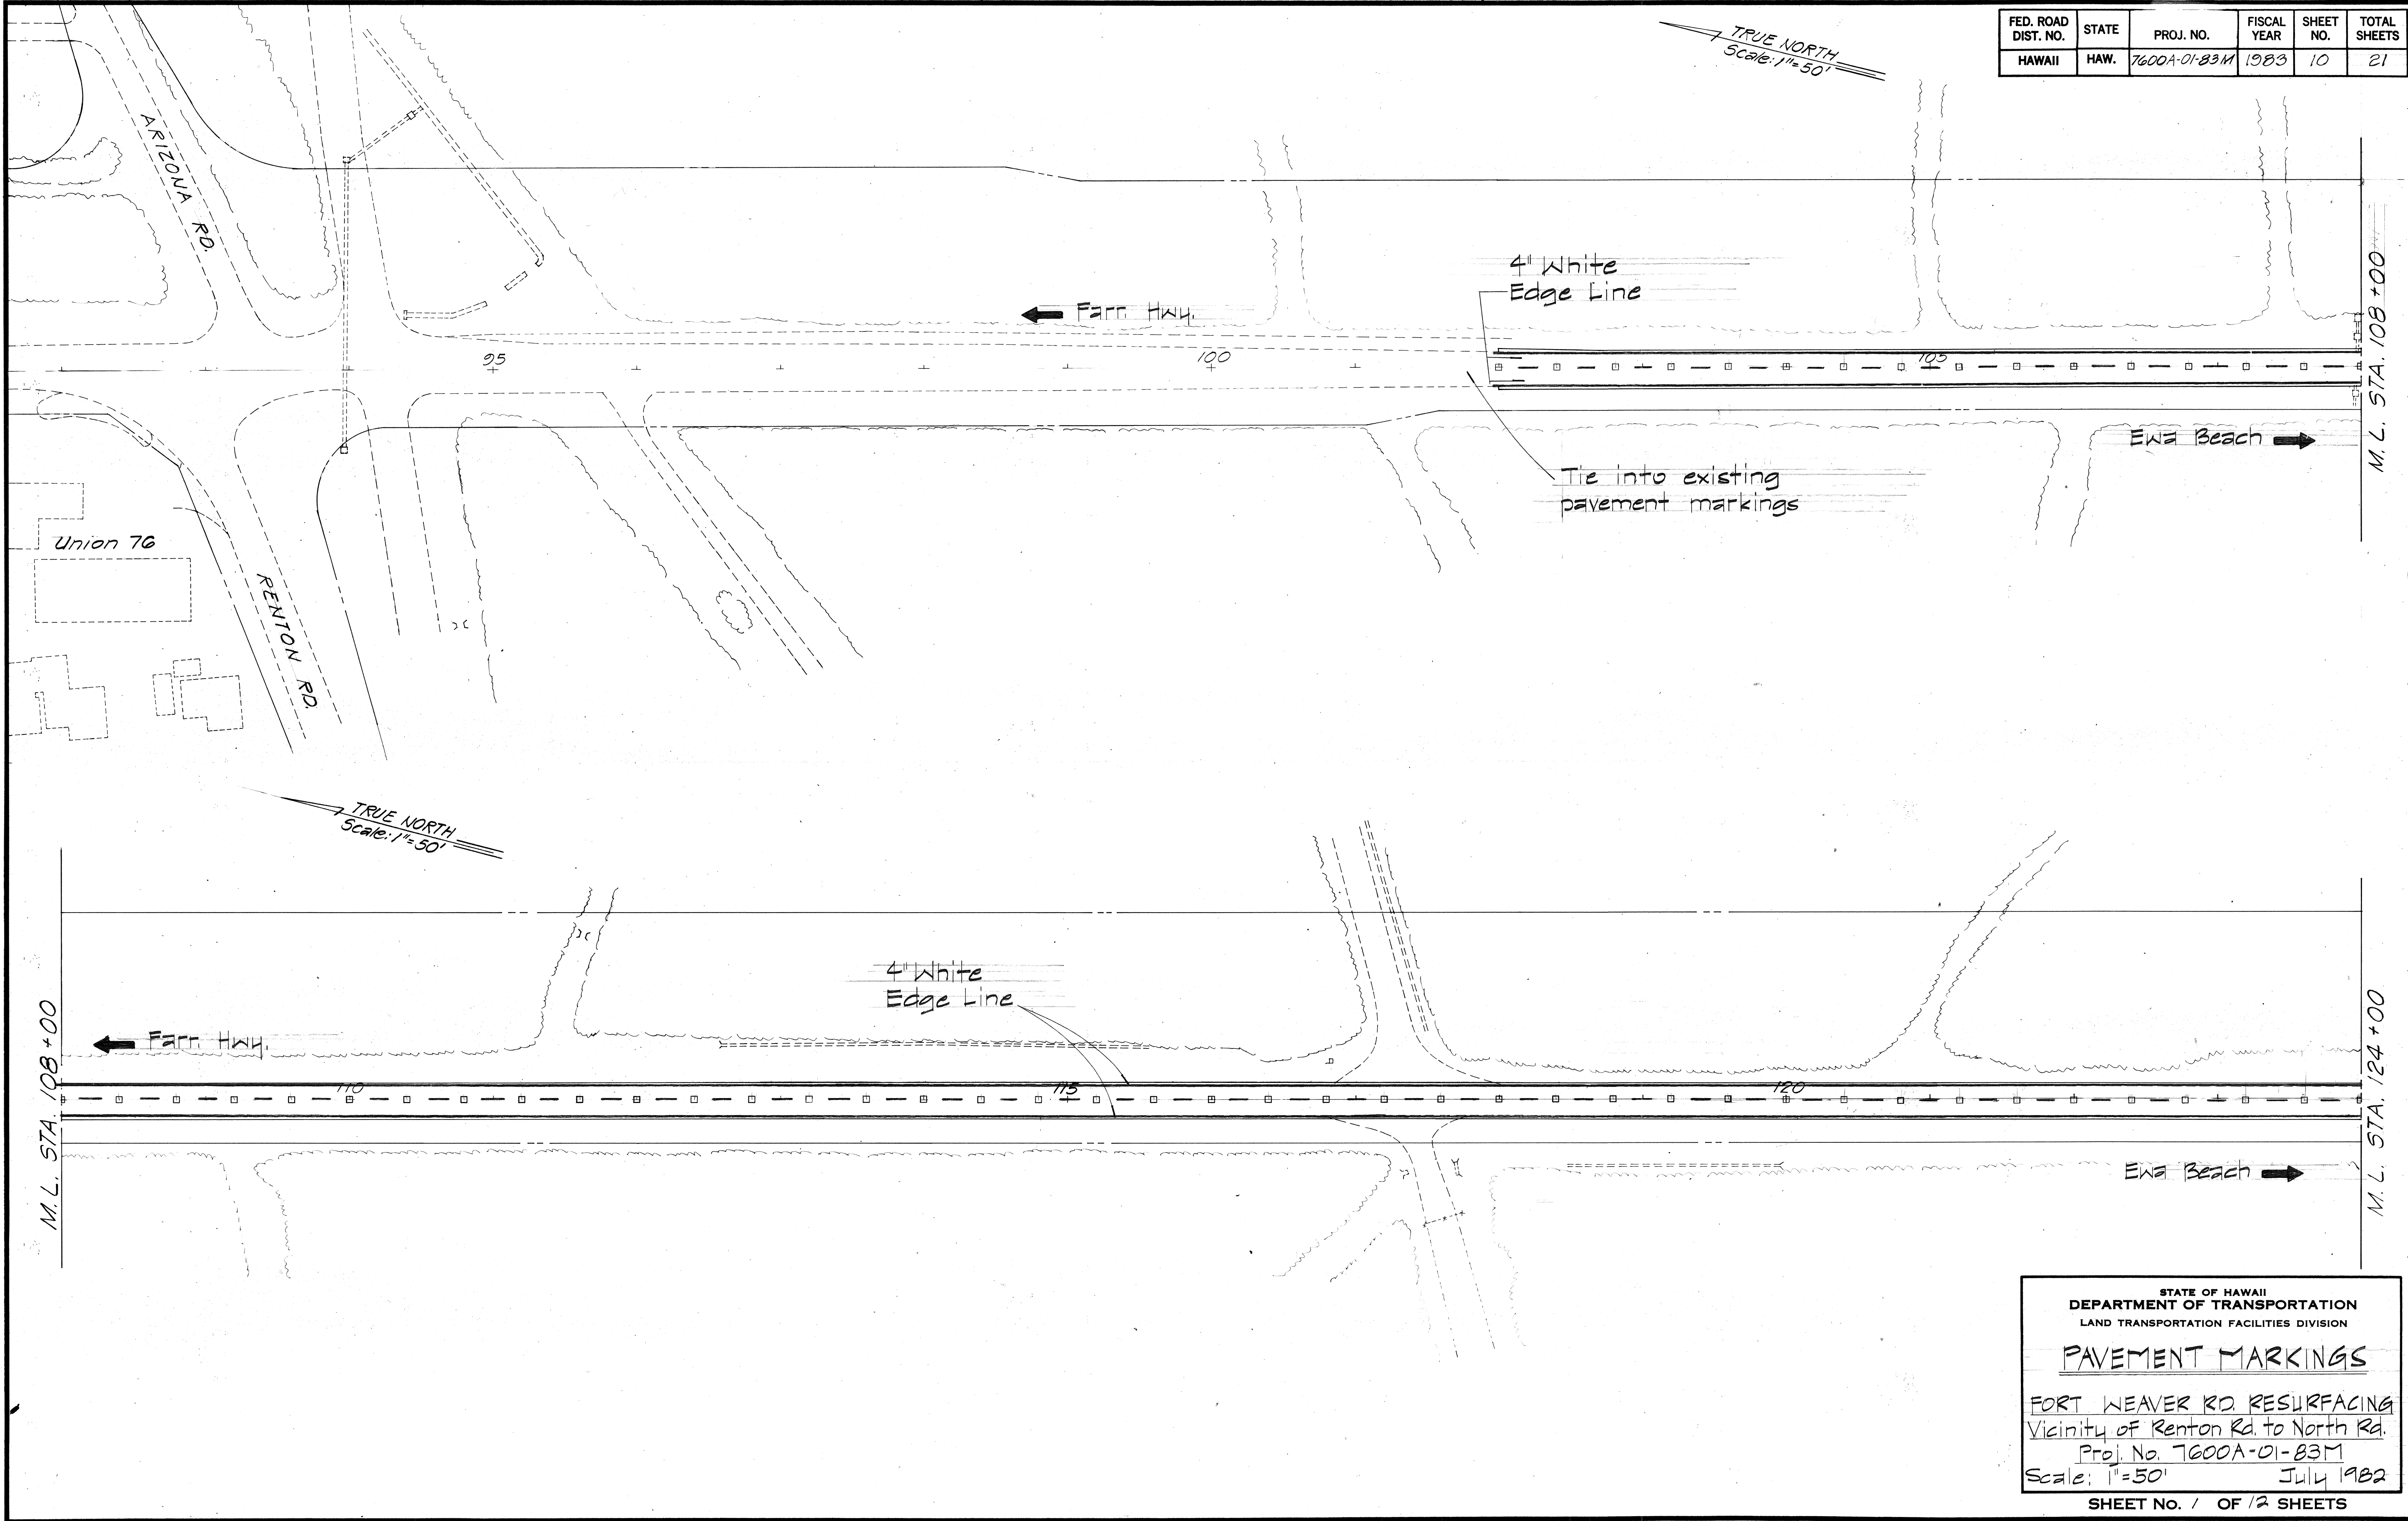

ORIGINAL PLAN	SURVEY PLOTTED BY	DATE
TRACED BY	DRAWN BY	"
DESIGNED BY	CHECKED BY	"
NO.		


STATE OF HAWAII
DEPARTMENT OF TRANSPORTATION
LAND TRANSPORTATION FACILITIES DIVISION

PAVEMENT MARKINGS

FORT WEAVER RD. RESURFACING
Vicinity of Renton Rd. to North Rd.
Proj. No. 7600A-01-B3M
Scale: 1"=50' July 1982
SHEET No. 1 OF 12 SHEETS

FED. ROAD DIST. NO.	STATE	PROJ. NO.	FISCAL YEAR	SHEET NO.	TOTAL SHEETS
HAWAII	HAW.	7600A-01-83M	1983	11	21

TRUE NORTH
Scale: 1"=50'

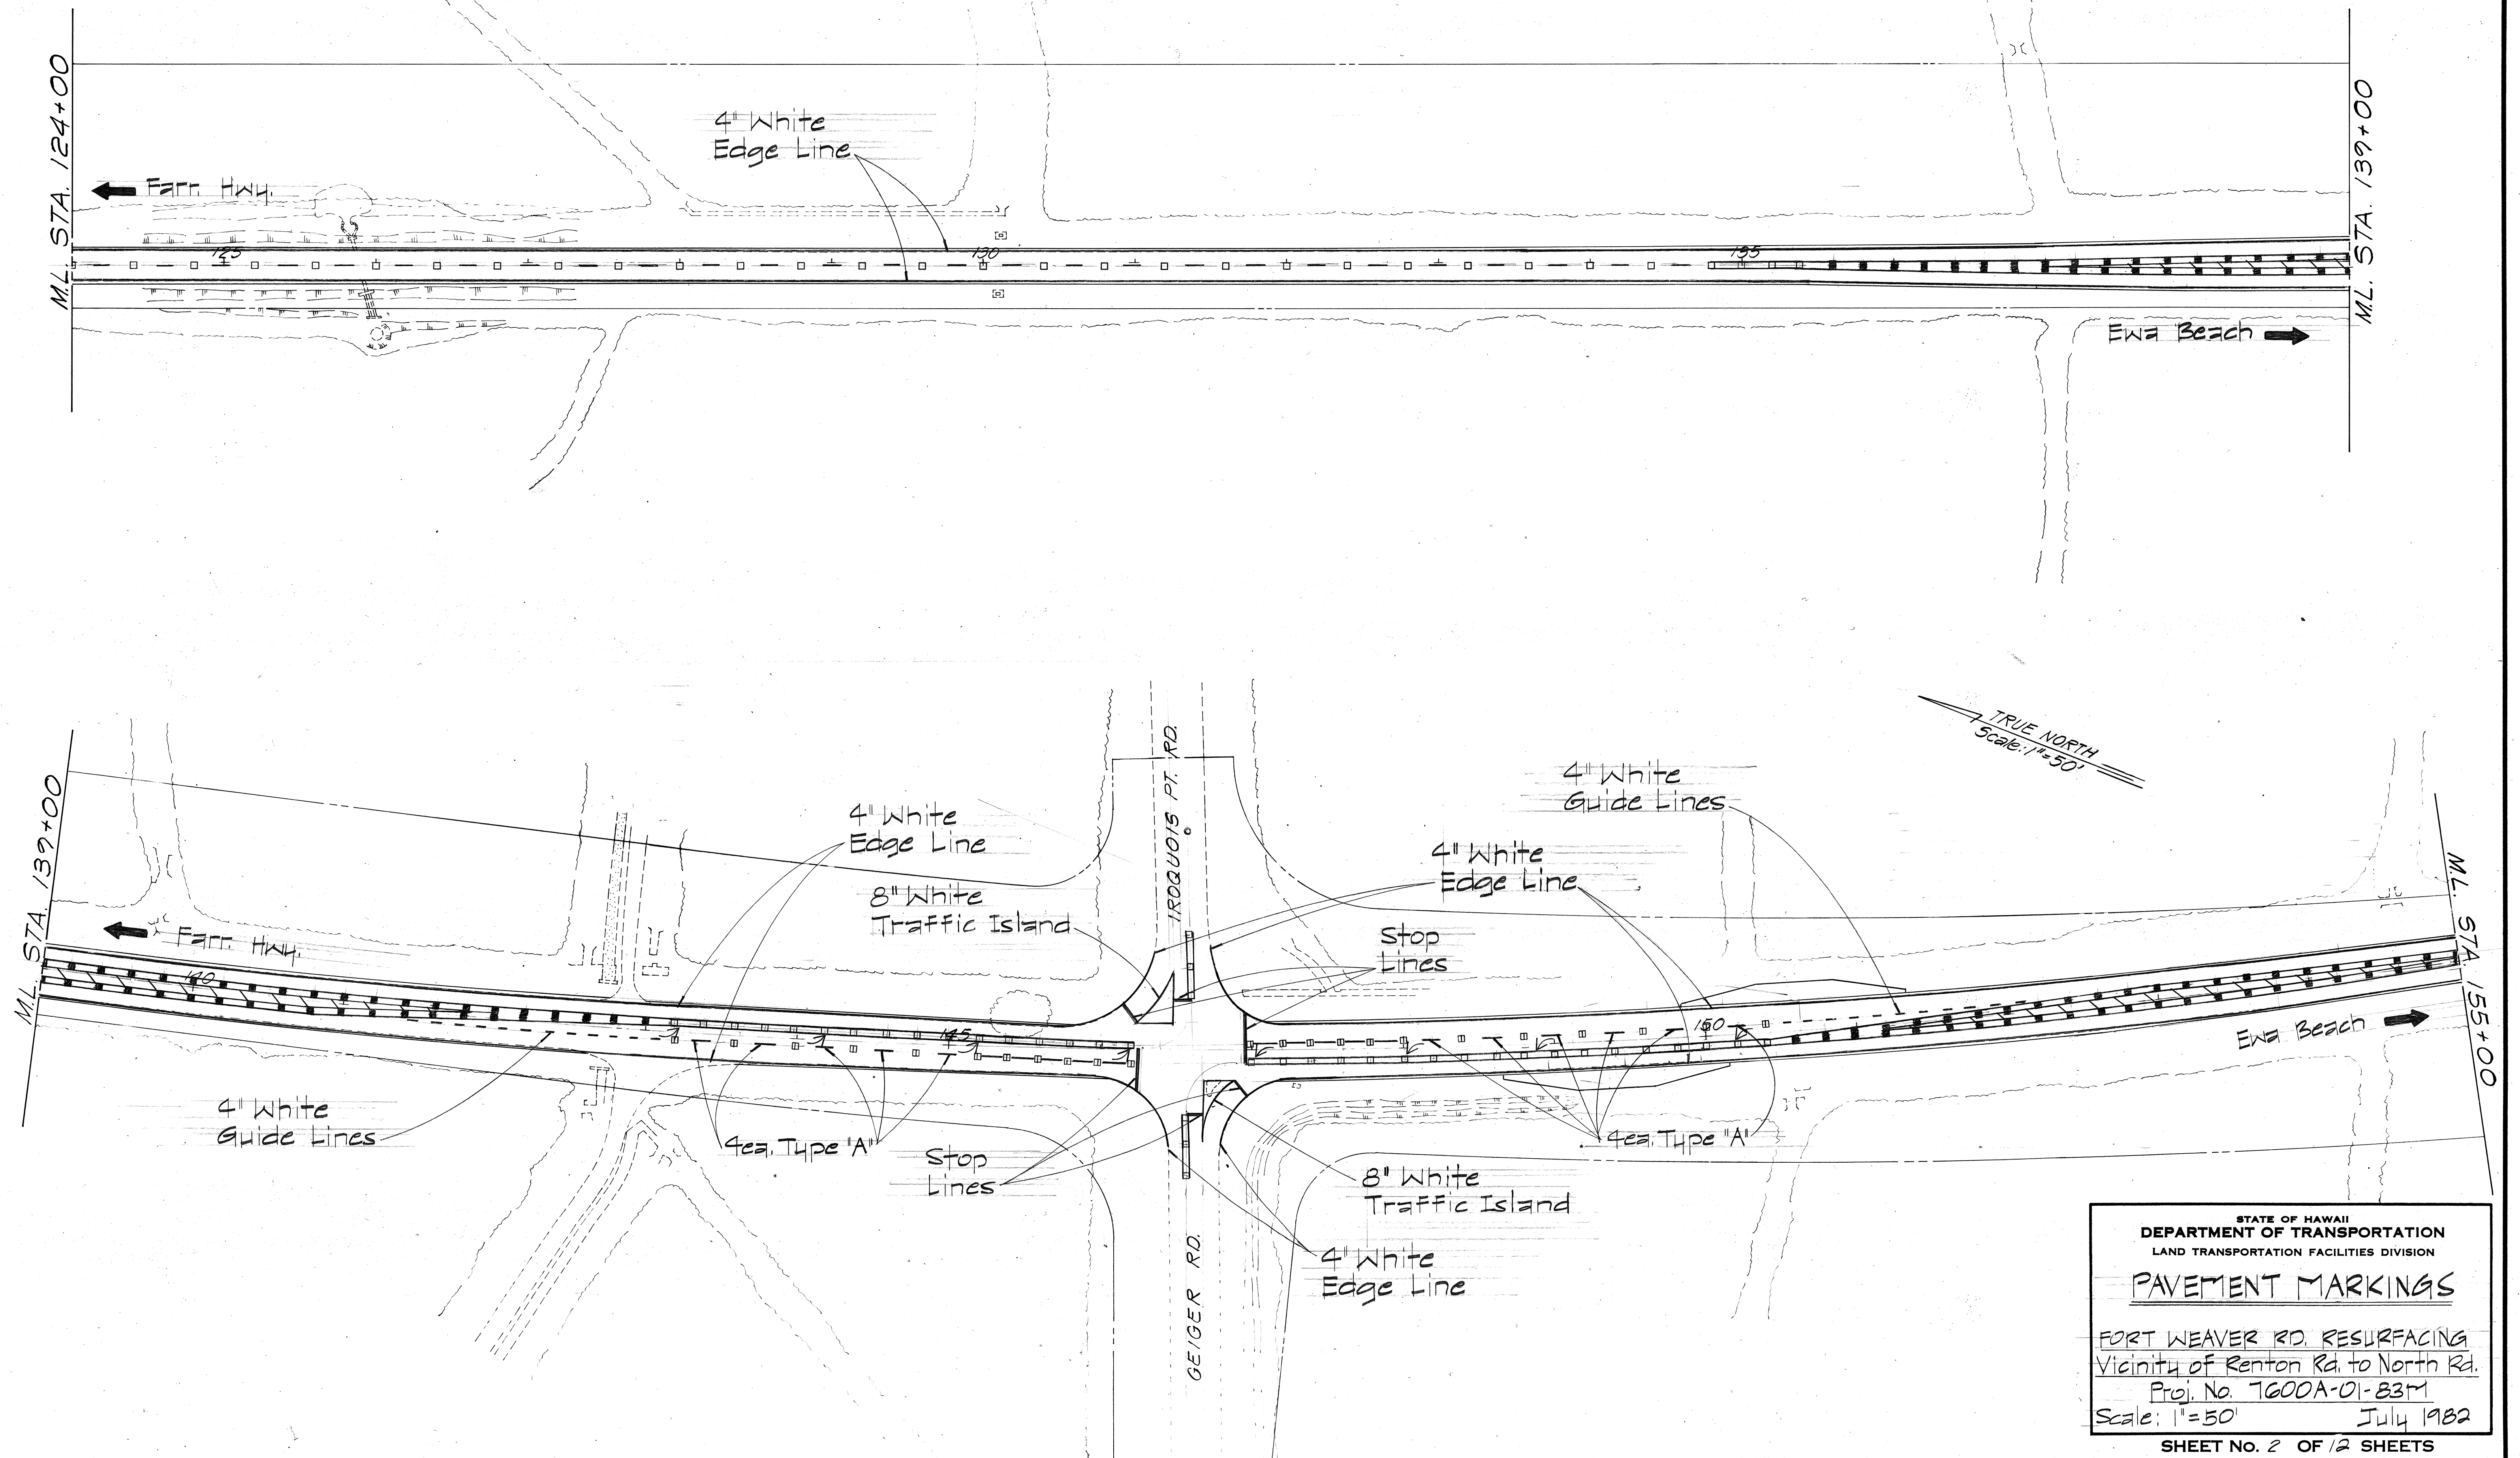

STATE OF HAWAII
DEPARTMENT OF TRANSPORTATION
LAND TRANSPORTATION FACILITIES DIVISION

PAVEMENT MARKINGS


FORT WEAVER RD. RESURFACING
Vicinity of Renton Rd. to North Rd.
Proj. No. 7600A-01-83M
Scale: 1"=50' July 1982

SHEET No. 2 OF 12 SHEETS


ORIGINAL PLAN	SURVEY PLOTTED BY	DATE
NOTE BOOK	DRAWN BY	
No.	DESIGNED BY	
	CHECKED BY	

FED. ROAD DIST. NO.	STATE	PROJ. NO.	FISCAL YEAR	SHEET NO.	TOTAL SHEETS
HAWAII	HAW.	7600A-01-B3M	1983	12	21

TRUE NORTH
Scale: 1"=50'

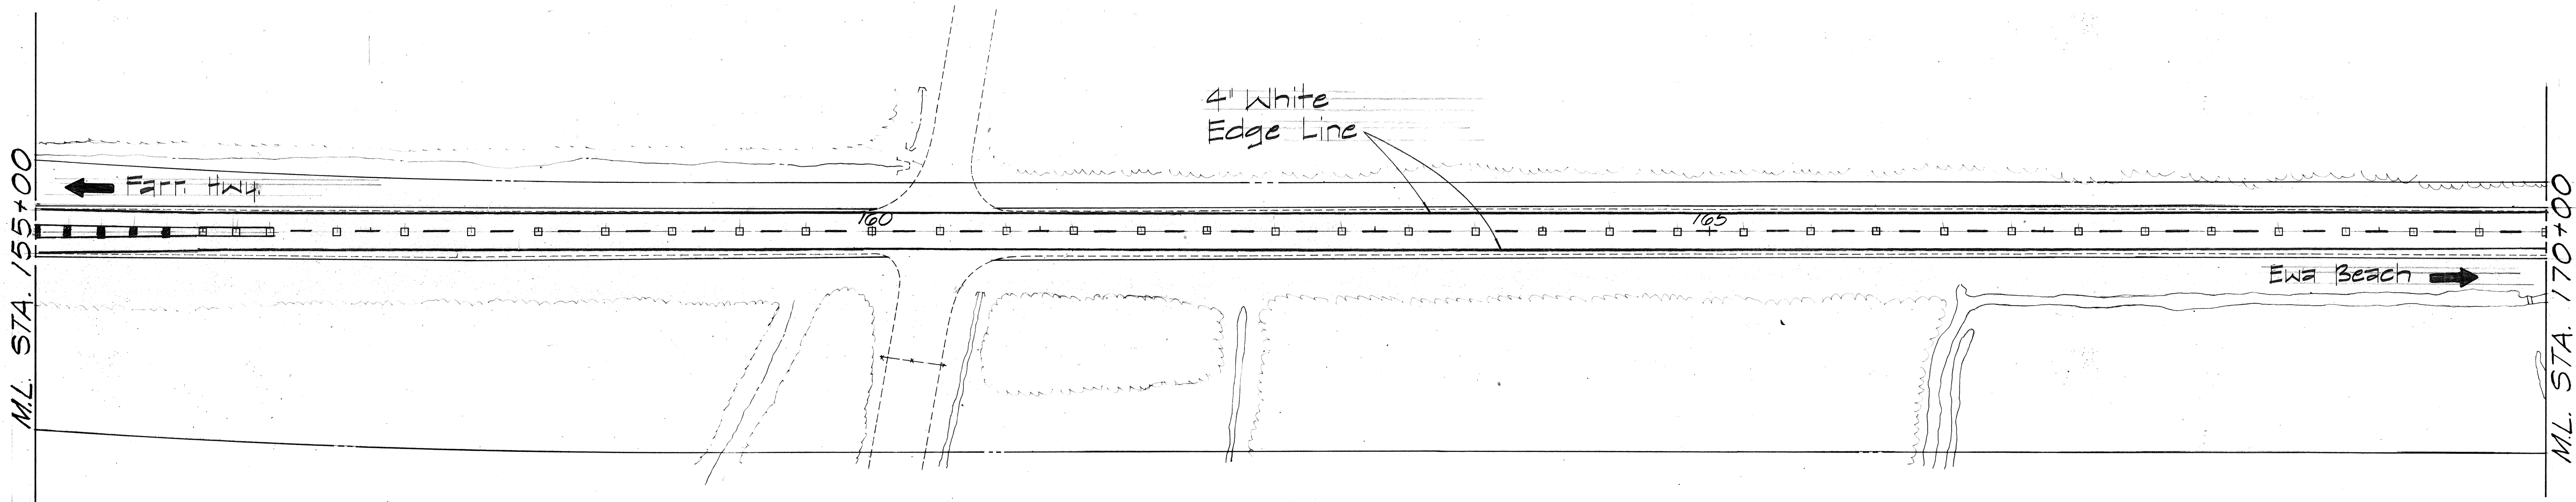

TRUE NORTH
Scale: 1"=50'

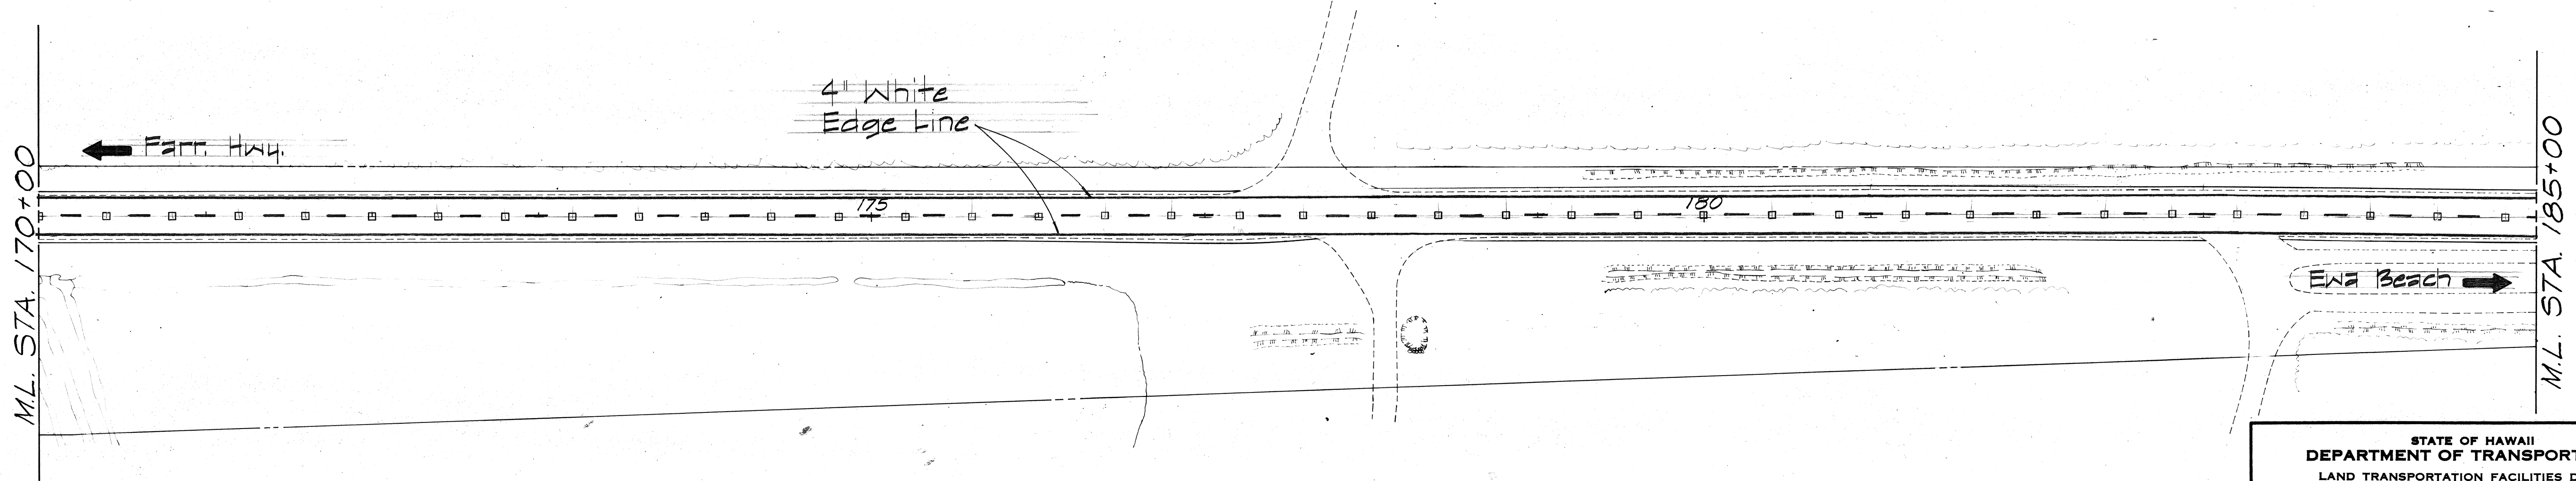



ORIGINAL PLAN	SURVEY PLOTTED BY	DATE
DESIGNED BY	DRAWN BY	
CHECKED BY	DESIGNED BY	
	CHECKED BY	

STATE OF HAWAII
DEPARTMENT OF TRANSPORTATION
LAND TRANSPORTATION FACILITIES DIVISION

PAVEMENT MARKINGS
FORT WEAVER RD. RESURFACING
Vicinity of Renton Rd. to North Rd.
Proj. No. 7600A-01-B3M
Scale: 1"=50' July 1982
SHEET NO. 3 OF 12 SHEETS

FED. ROAD DIST. NO.	STATE	PROJ. NO.	FISCAL YEAR	SHEET NO.	TOTAL SHEETS
HAWAII	HAW.	7600A-01-B3M	1983	13	21

TRUE NORTH
Scale: 1"=50'

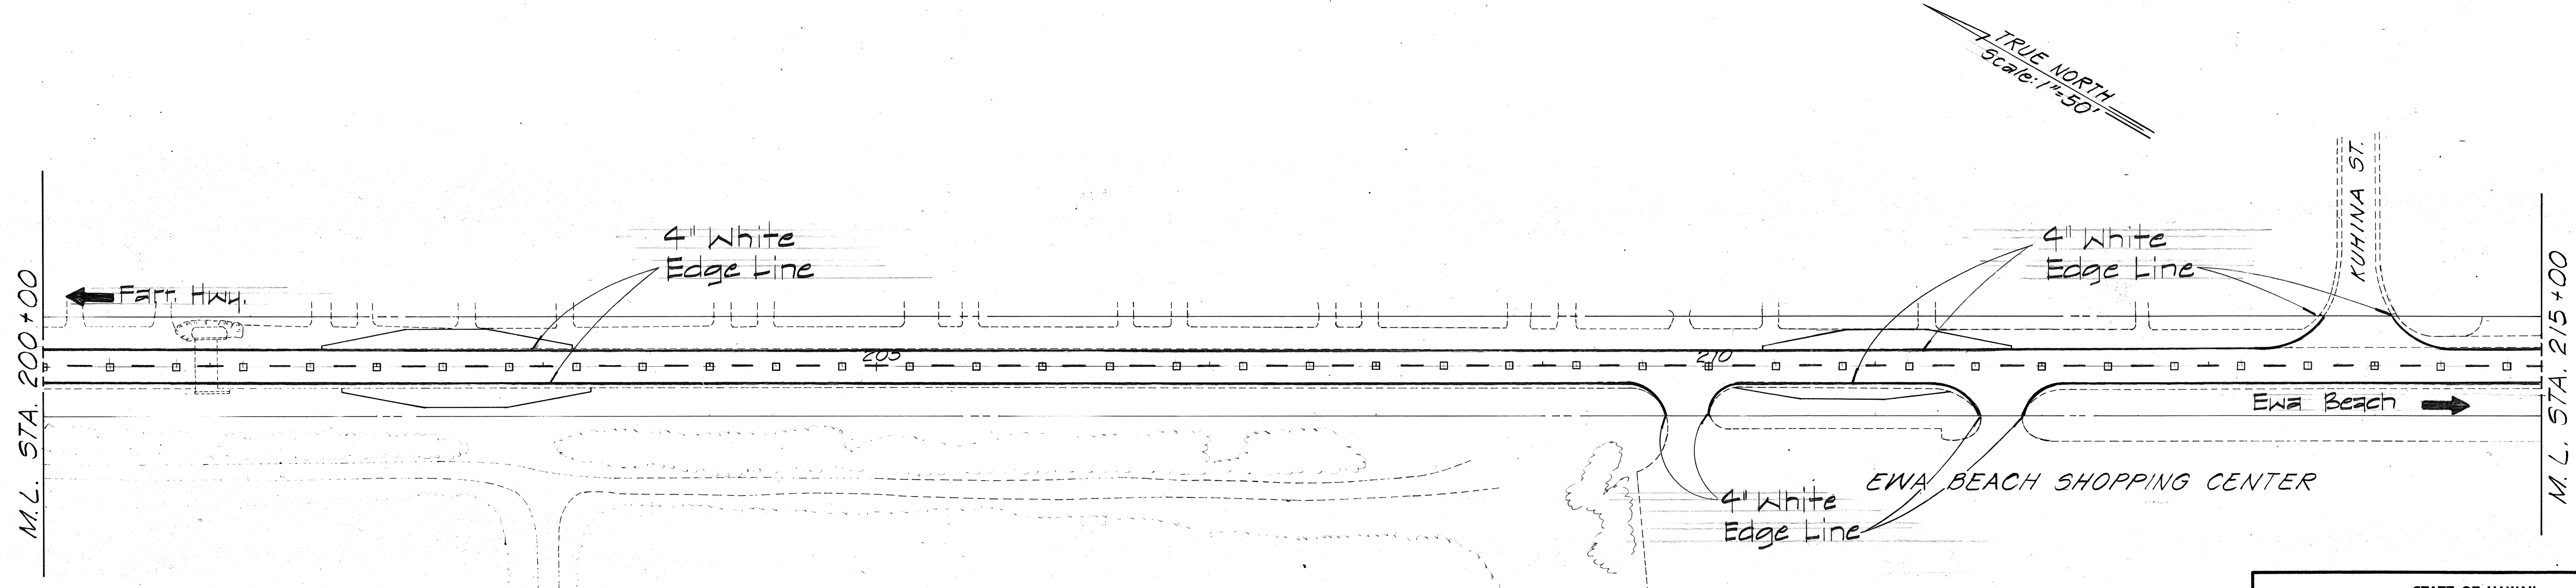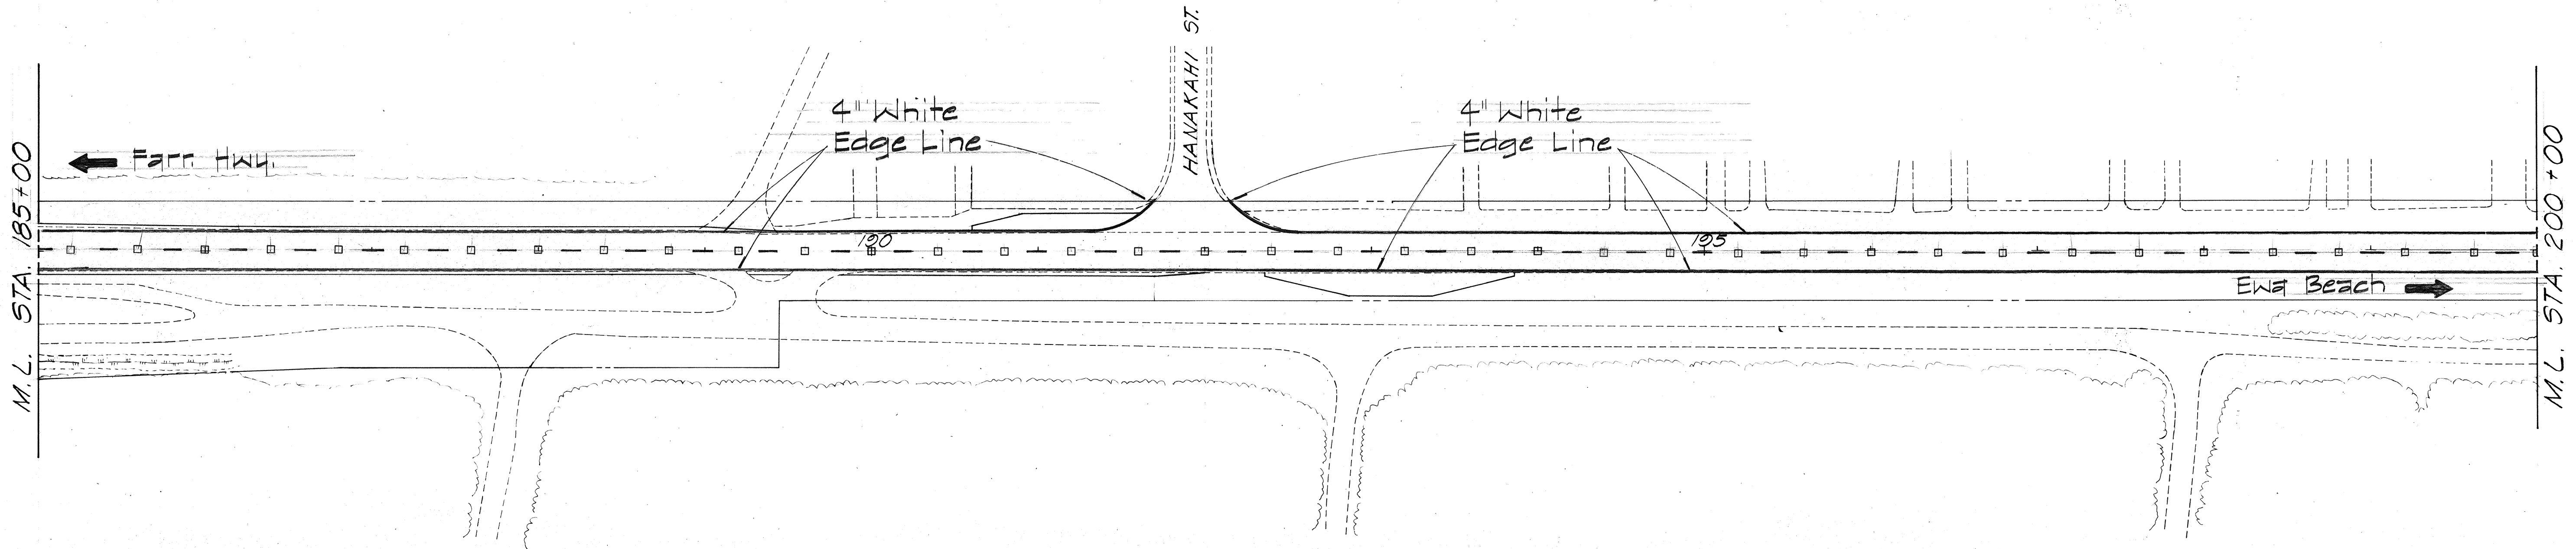

ORIGINAL PLAN	SURVEY PLOTTED BY	DATE
DRAWN BY		
DESIGNED BY		
CHECKED BY		
NOTE BOOK No.		

STATE OF HAWAII
DEPARTMENT OF TRANSPORTATION
LAND TRANSPORTATION FACILITIES DIVISION



PAVEMENT MARKINGS

FORT WEAVER RD. RESURFACING
Vicinity of Renton Rd. to North Rd.
Proj. No. 7600A-01-B3M
Scale: 1"=50' July 1982

SHEET No. 4 OF 12 SHEETS

FED. ROAD DIST. NO.	STATE	PROJ. NO.	FISCAL YEAR	SHEET NO.	TOTAL SHEETS
HAWAII	HAW.	7600A-01-83M	1983	14	21

TRUE NORTH
Scale: 1" = 50'

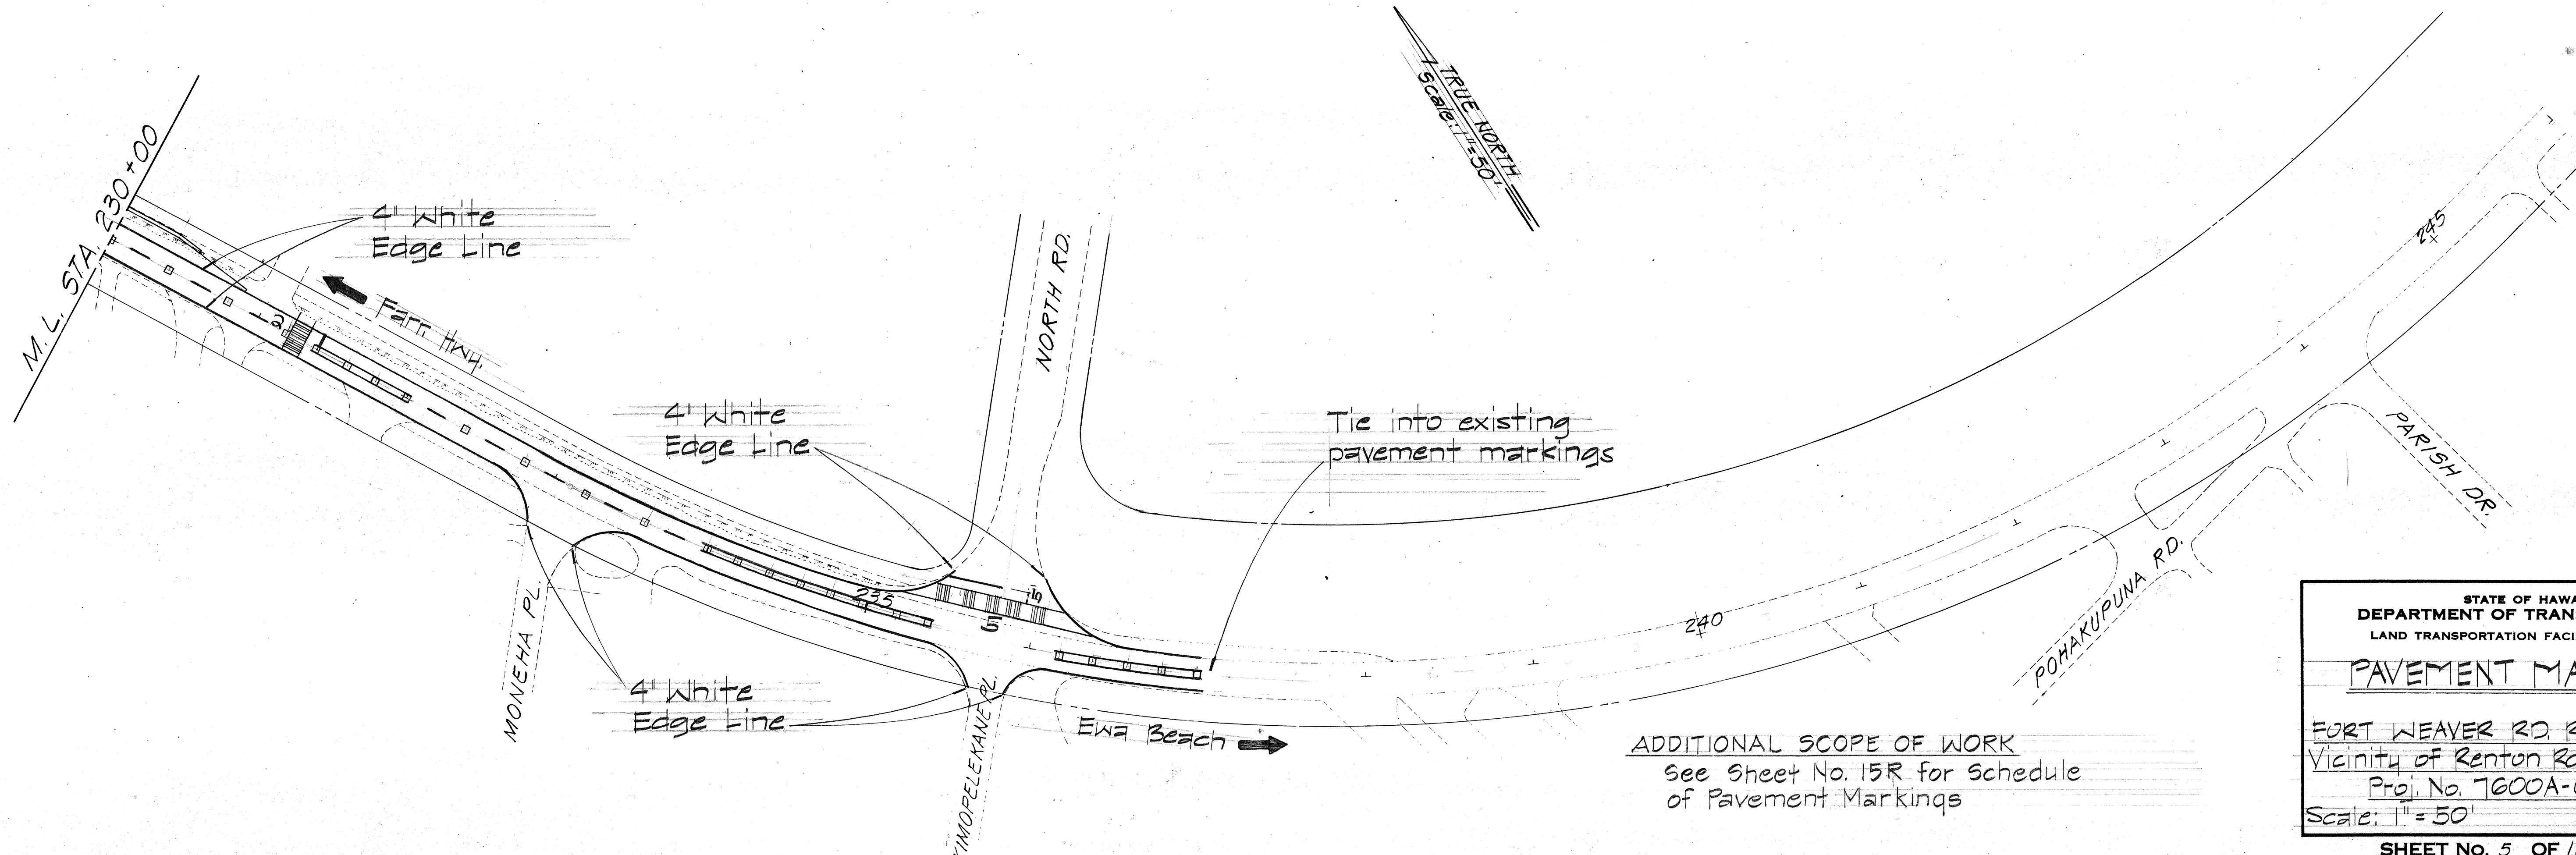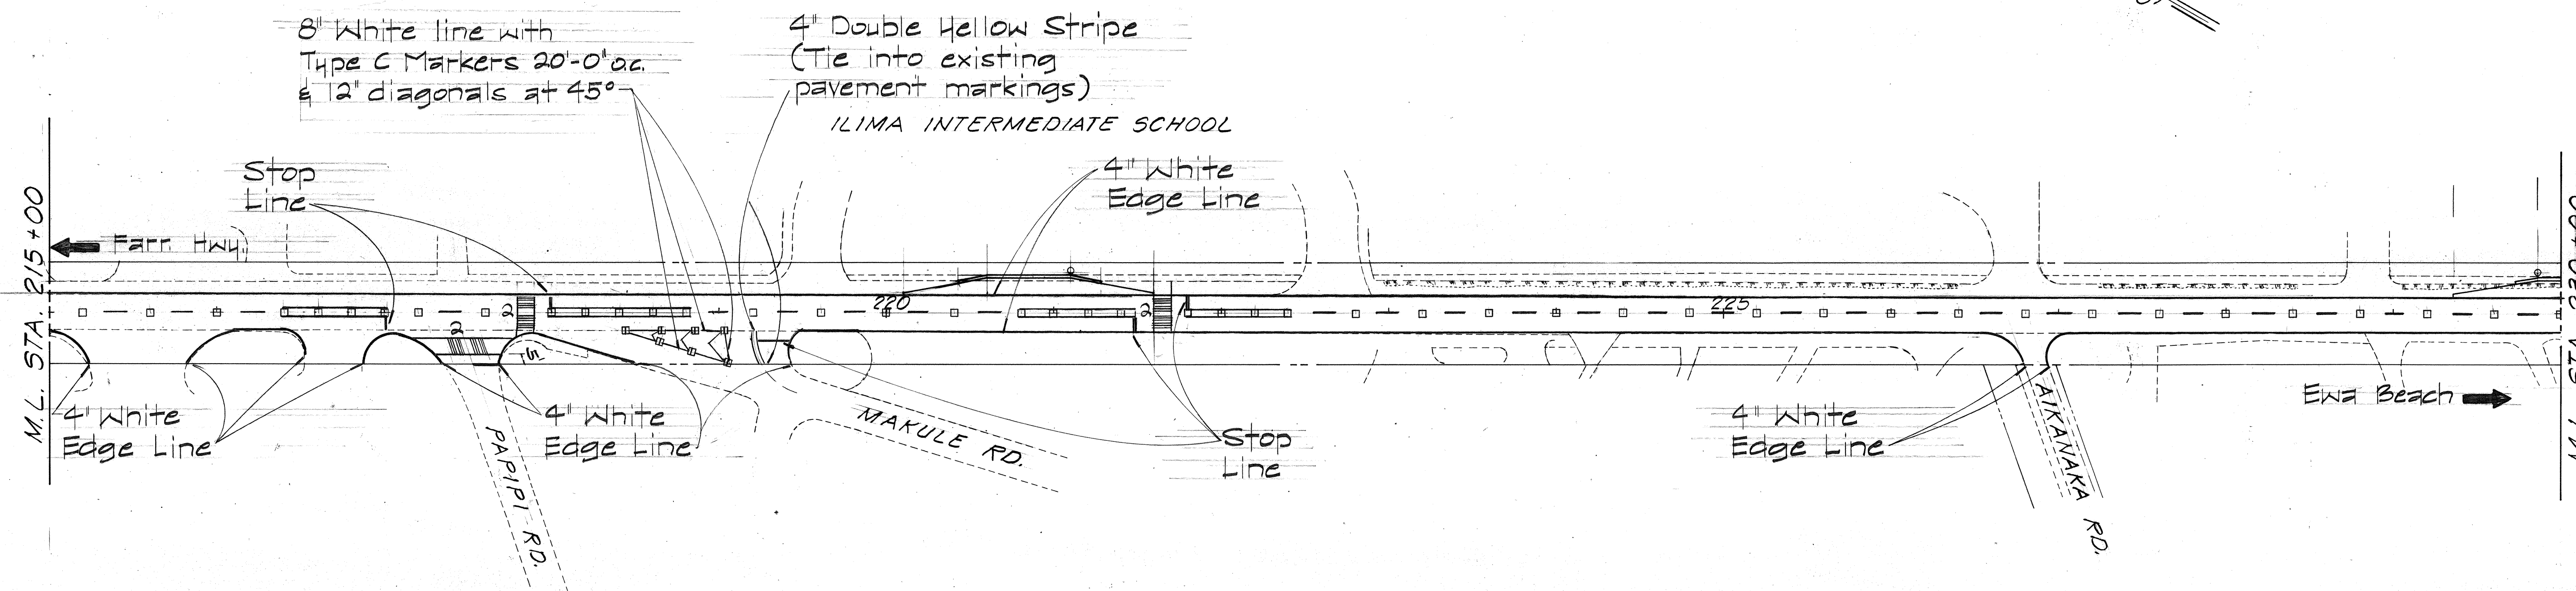

TRUE NORTH
Scale: 1" = 50'

ADDITIONAL SCOPE OF WORK
See Sheet No. 15R for Schedule of Pavement Markings

STATE OF HAWAII
DEPARTMENT OF TRANSPORTATION
LAND TRANSPORTATION FACILITIES DIVISION

PAVEMENT MARKINGS

FORT WEAVER RD. RESURFACING
Vicinity of Renton Rd. to North Rd.
Proj. No. 7600A-01-83M
Scale: 1" = 50' July 1982

SHEET NO. 5 OF 12 SHEETS

DATE	_____
SURVEY PLOTTED BY	_____
DESIGNED BY	_____
NOTED BY	_____
CHECKED BY	_____
ORIGINAL PLAN	_____
NOTE BOOK	_____
NO.	_____

gammahize
Harry
2596

FED. ROAD DIST. NO.	STATE	PROJ. NO.	FISCAL YEAR	SHEET NO.	TOTAL SHEETS
HAWAII	HAW.	7600A-01-B3M	1983	15	21

LEGEND

- ▣ Type "C" Raised Pavement Marker
- ▣ Type "D" Raised Pavement Marker
- Type "H" Raised Pavement Marker
- 4ea. Type "J" Raised Pavement Markers unless otherwise noted as 4ea. Type "A"
- 4" Double Yellow Stripe with Type "D" Markers at 20'-0" o.c.
- 4" Double Yellow Stripe with Type "H" Markers at 20'-0" o.c. (See sht. DT 30a, "Transverse Median Marking")
2" diagonal stripes at 45°
- No. of Lanes
Crosswalk & Stop Line. Stop Lines shall be 10'-0" from crosswalks unless otherwise noted.
- Pavement Arrow

GENERAL NOTES:

- Locations of all new pavement markings shall be staked out in the field by the Contractor for approval by the Engineer prior to installation.
- Existing pavement markings not incorporated in the final traffic pattern shall be removed as directed by the Engineer. Costs shall be incidental to the various contract items.
- Raised pavement markings shall not be placed within crosswalks.
- Traffic lane widths shall be 11'-0" unless otherwise noted and as directed by the Engineer.
- The Contractor shall restore to original condition all existing pavement markings removed or unavoidably demolished during construction as directed by the Engineer. Payment shall be incidental to the various contract items.

PAVEMENT MARKING SUMMARY

DESCRIPTION	QUANTITY
Type "A" Raised Pavement Marker	44 ea.
Type "C" Raised Pavement Marker	30 ea.
Type "D" Raised Pavement Marker	344 ea.
Type "H" Raised Pavement Marker	130 ea.
Type "J" Raised Pavement Marker	1,060 ea.
Pavement Striping (Paint)	32,500 l.f.
Pavement Arrow (Paint)	8 ea.
Crosswalk Marking (Paint)	13 lanes

SCHEDULE OF PAVEMENT MARKINGS

STA. TO STA.	4" WHITE EDGE LINE	DOUBLE 4" YELLOW ☺	PAVEMENT MARKER	
			TYPE "D"	TYPE "J"
237+00 to 242+40	1,080 Lin. Ft.	540 Lin. Ft.	27 Ea.	
242+80 to 243+80	200 Lin. Ft.	100 Lin. Ft.	6 Ea.	
244+40 to 247+20	560 Lin. Ft.	280 Lin. Ft.	15 Ea.	
247+20 to 254+00	1,360 Lin. Ft.		17 Ea.	68 Ea.
254+00 to 254+80	160 Lin. Ft.	80 Lin. Ft.	4 Ea.	
255+20 to 256+20	200 Lin. Ft.	100 Lin. Ft.	6 Ea.	
256+20 to 303+47.78	2,456 Lin. Ft.		118 Ea.	472 Ea.
Sub-Total	13,016 Lin. Ft.	1,100 Lin. Ft.	193 Ea.	540 Ea.
Misc.	384 Lin. Ft.			
Total	13,400 Lin. Ft.	1,100 Lin. Ft.	193 Ea.	540 Ea.

STATE OF HAWAII
DEPARTMENT OF TRANSPORTATION
LAND TRANSPORTATION FACILITIES DIVISION

MISCELLANEOUS DETAILS

FORT WEAVER RD. RESURFACING
Vicinity of Renton Rd. to North Rd.
Proj. No. 7600A-01-B3M
No Scale July 1982

SHEET NO. 6 OF 12 SHEETS






DATE	_____
SURVEY PLOTTED BY	_____
DRAWN BY	_____
DESIGNED BY	_____
NOTE BOOK	_____
QUANTITIES BY	_____
CHECKED BY	_____
No.	_____

FED. ROAD DIST. NO.	STATE	PROJ. NO.	FISCAL YEAR	SHEET NO.	TOTAL SHEETS
HAWAII	HAW.	7600A-01-B3M	1983	16	21

GENERAL NOTES

- Signs shall be placed in conformance with positions shown and described in the "Manual on Uniform Traffic Control Devices for Streets and Highways", 1978, Part II, Section 2A-2I, as amended, and as supplemented herein.
- Signs 48" and wider or larger than 10 sq. ft. in area shall be mounted on two sign posts except as noted below.
- Signs 48" and wider or larger than 10 sq. ft. in area may be mounted on other than two sign posts (i.e. on highway lighting poles)
 - Signs larger than 10 sq. ft. and less than 28 sq. ft. in area shall be mounted with a minimum of two sets of band brackets and back braces.
 - Signs larger than 28 sq. ft. in area shall be mounted with a minimum of three sets of band brackets and back braces.
- All parking restriction signs with arrows shall be mounted 45° to the line of traffic flow.
- Sign posts shall extend 3 1/2" above each sign, where required, for attachment of City and County street name signs.
- (R) or (L) indicates right or left and shall be shown on the plans.
- See plans for special details.
- The minimum lateral distances shown are guidelines and shall be exceeded whenever possible. The Contractor shall place signs at the maximum practical lateral distance from the edge of the traveled way up to 30 feet and shall utilize protected locations whenever possible. Final locations of all signs shall be approved by the Engineer.
- Signs in medians shall be placed at midpoint of median up to a maximum distance of 30 feet from the edge of traveled way. When appropriate, signs for opposing directions shall be placed back to back.

BACK BRACE DETAILS FOR BALANCED SIGN INSTALLATION

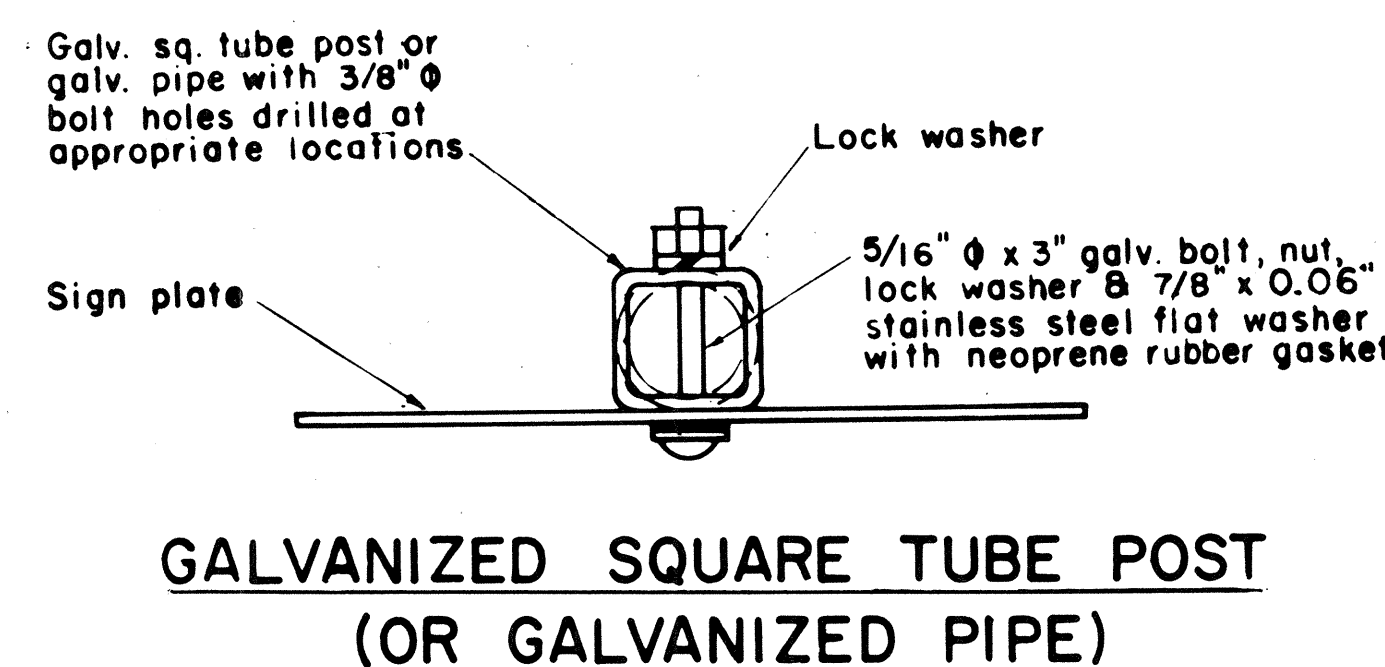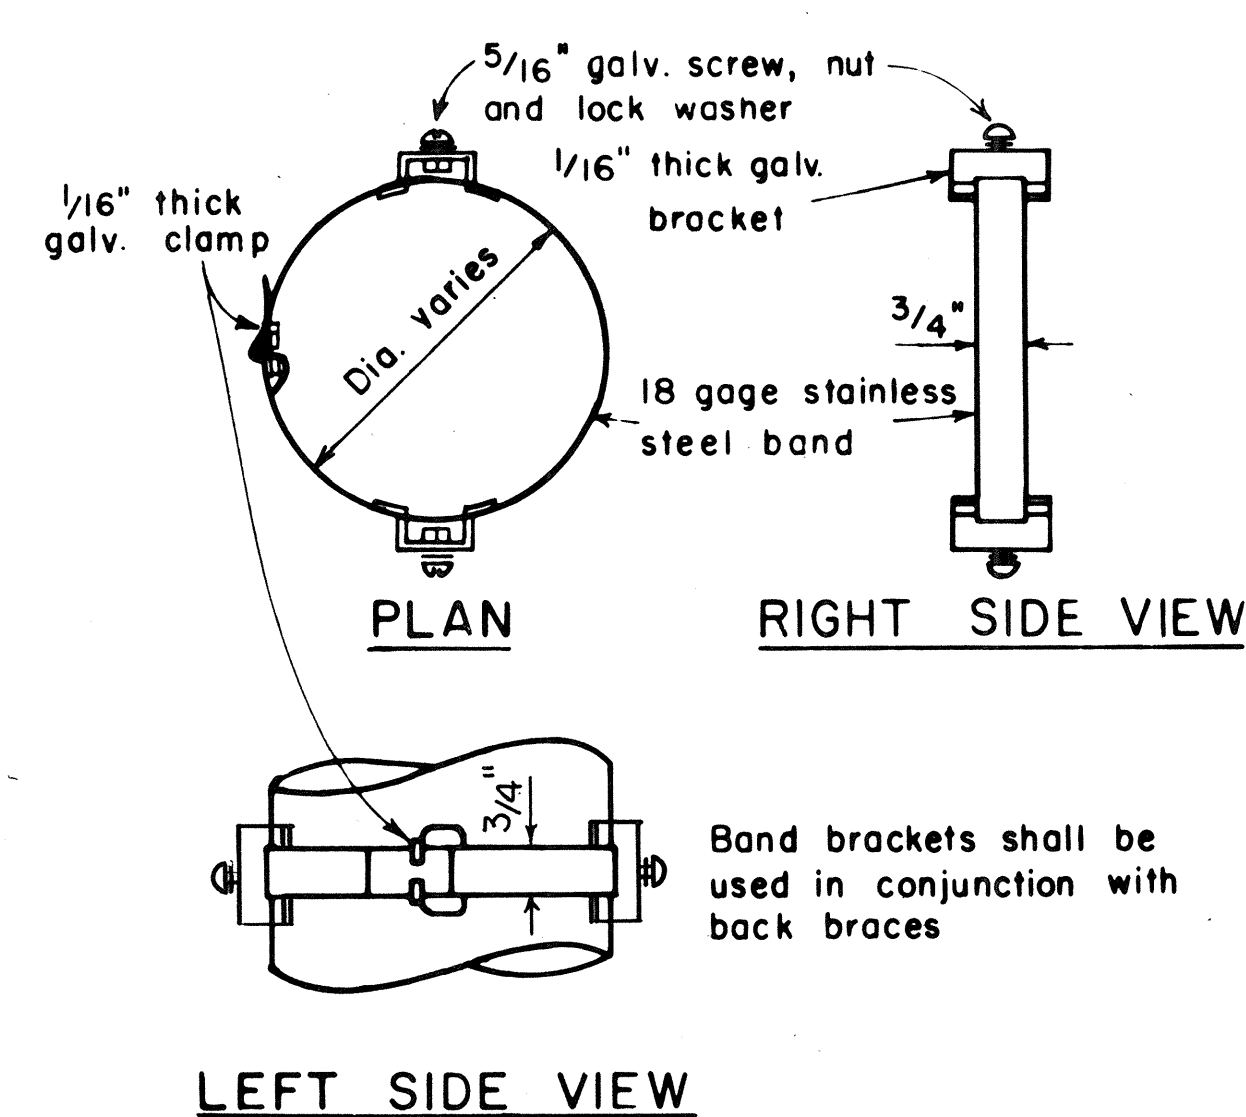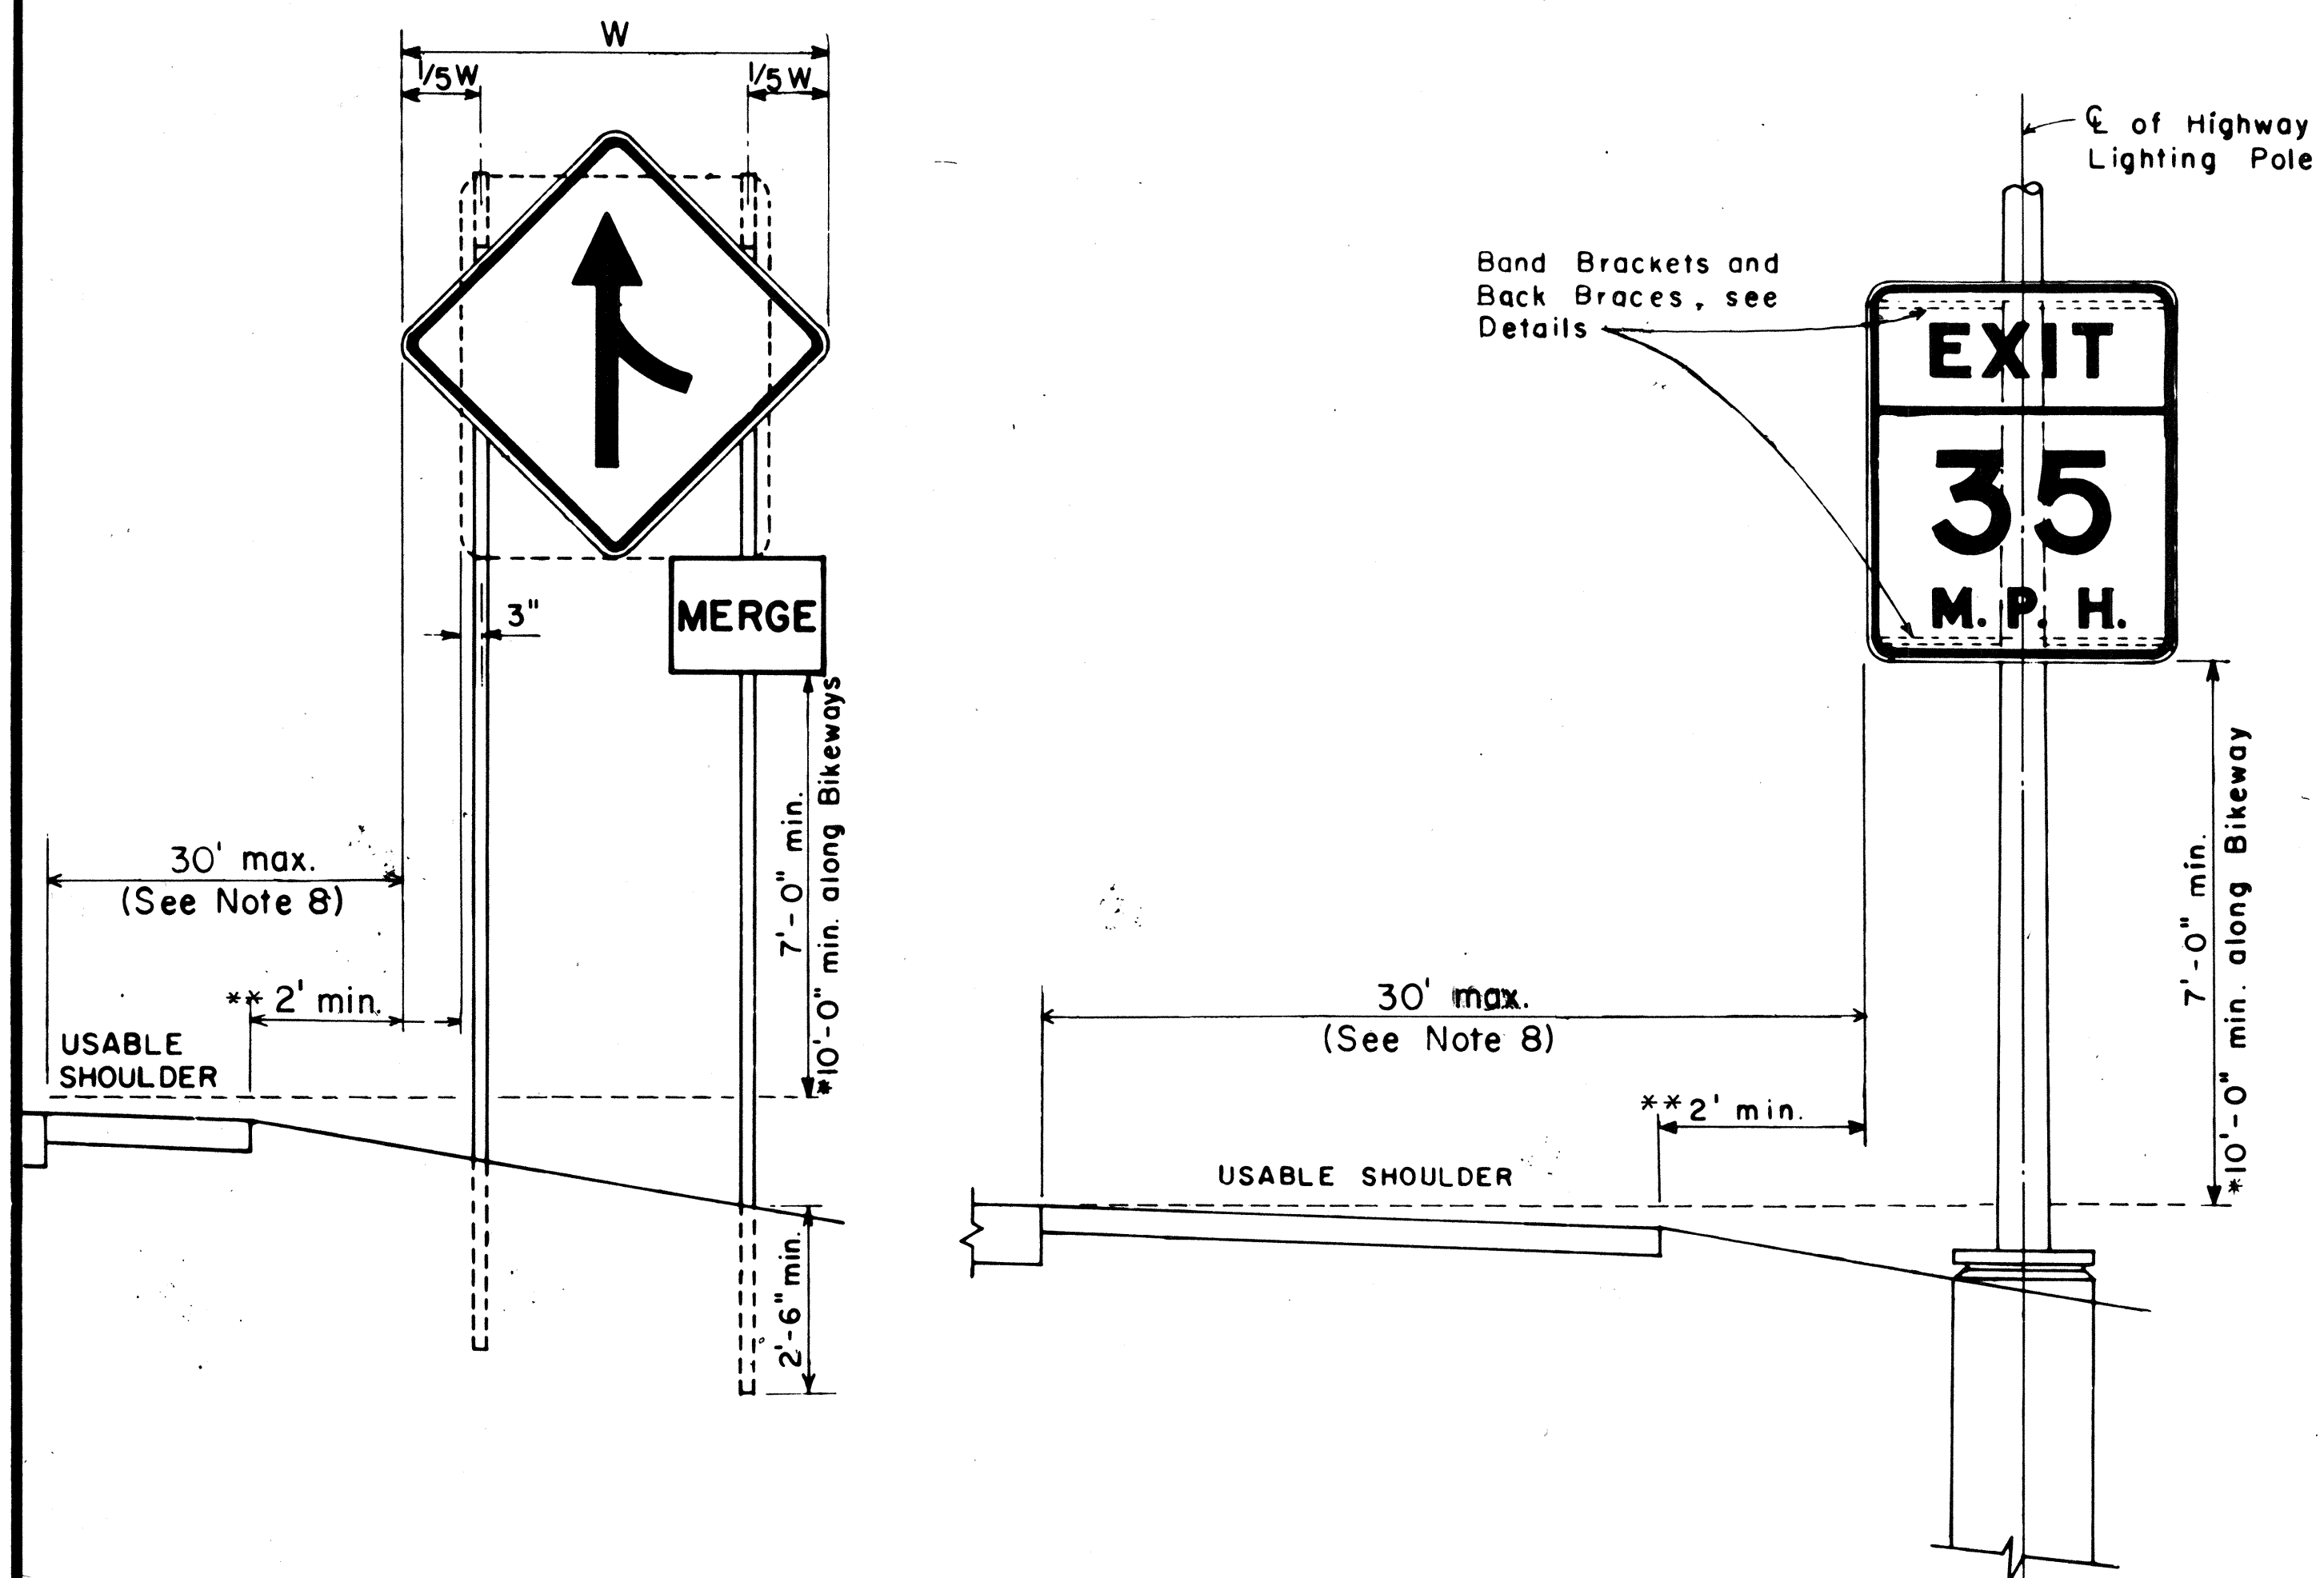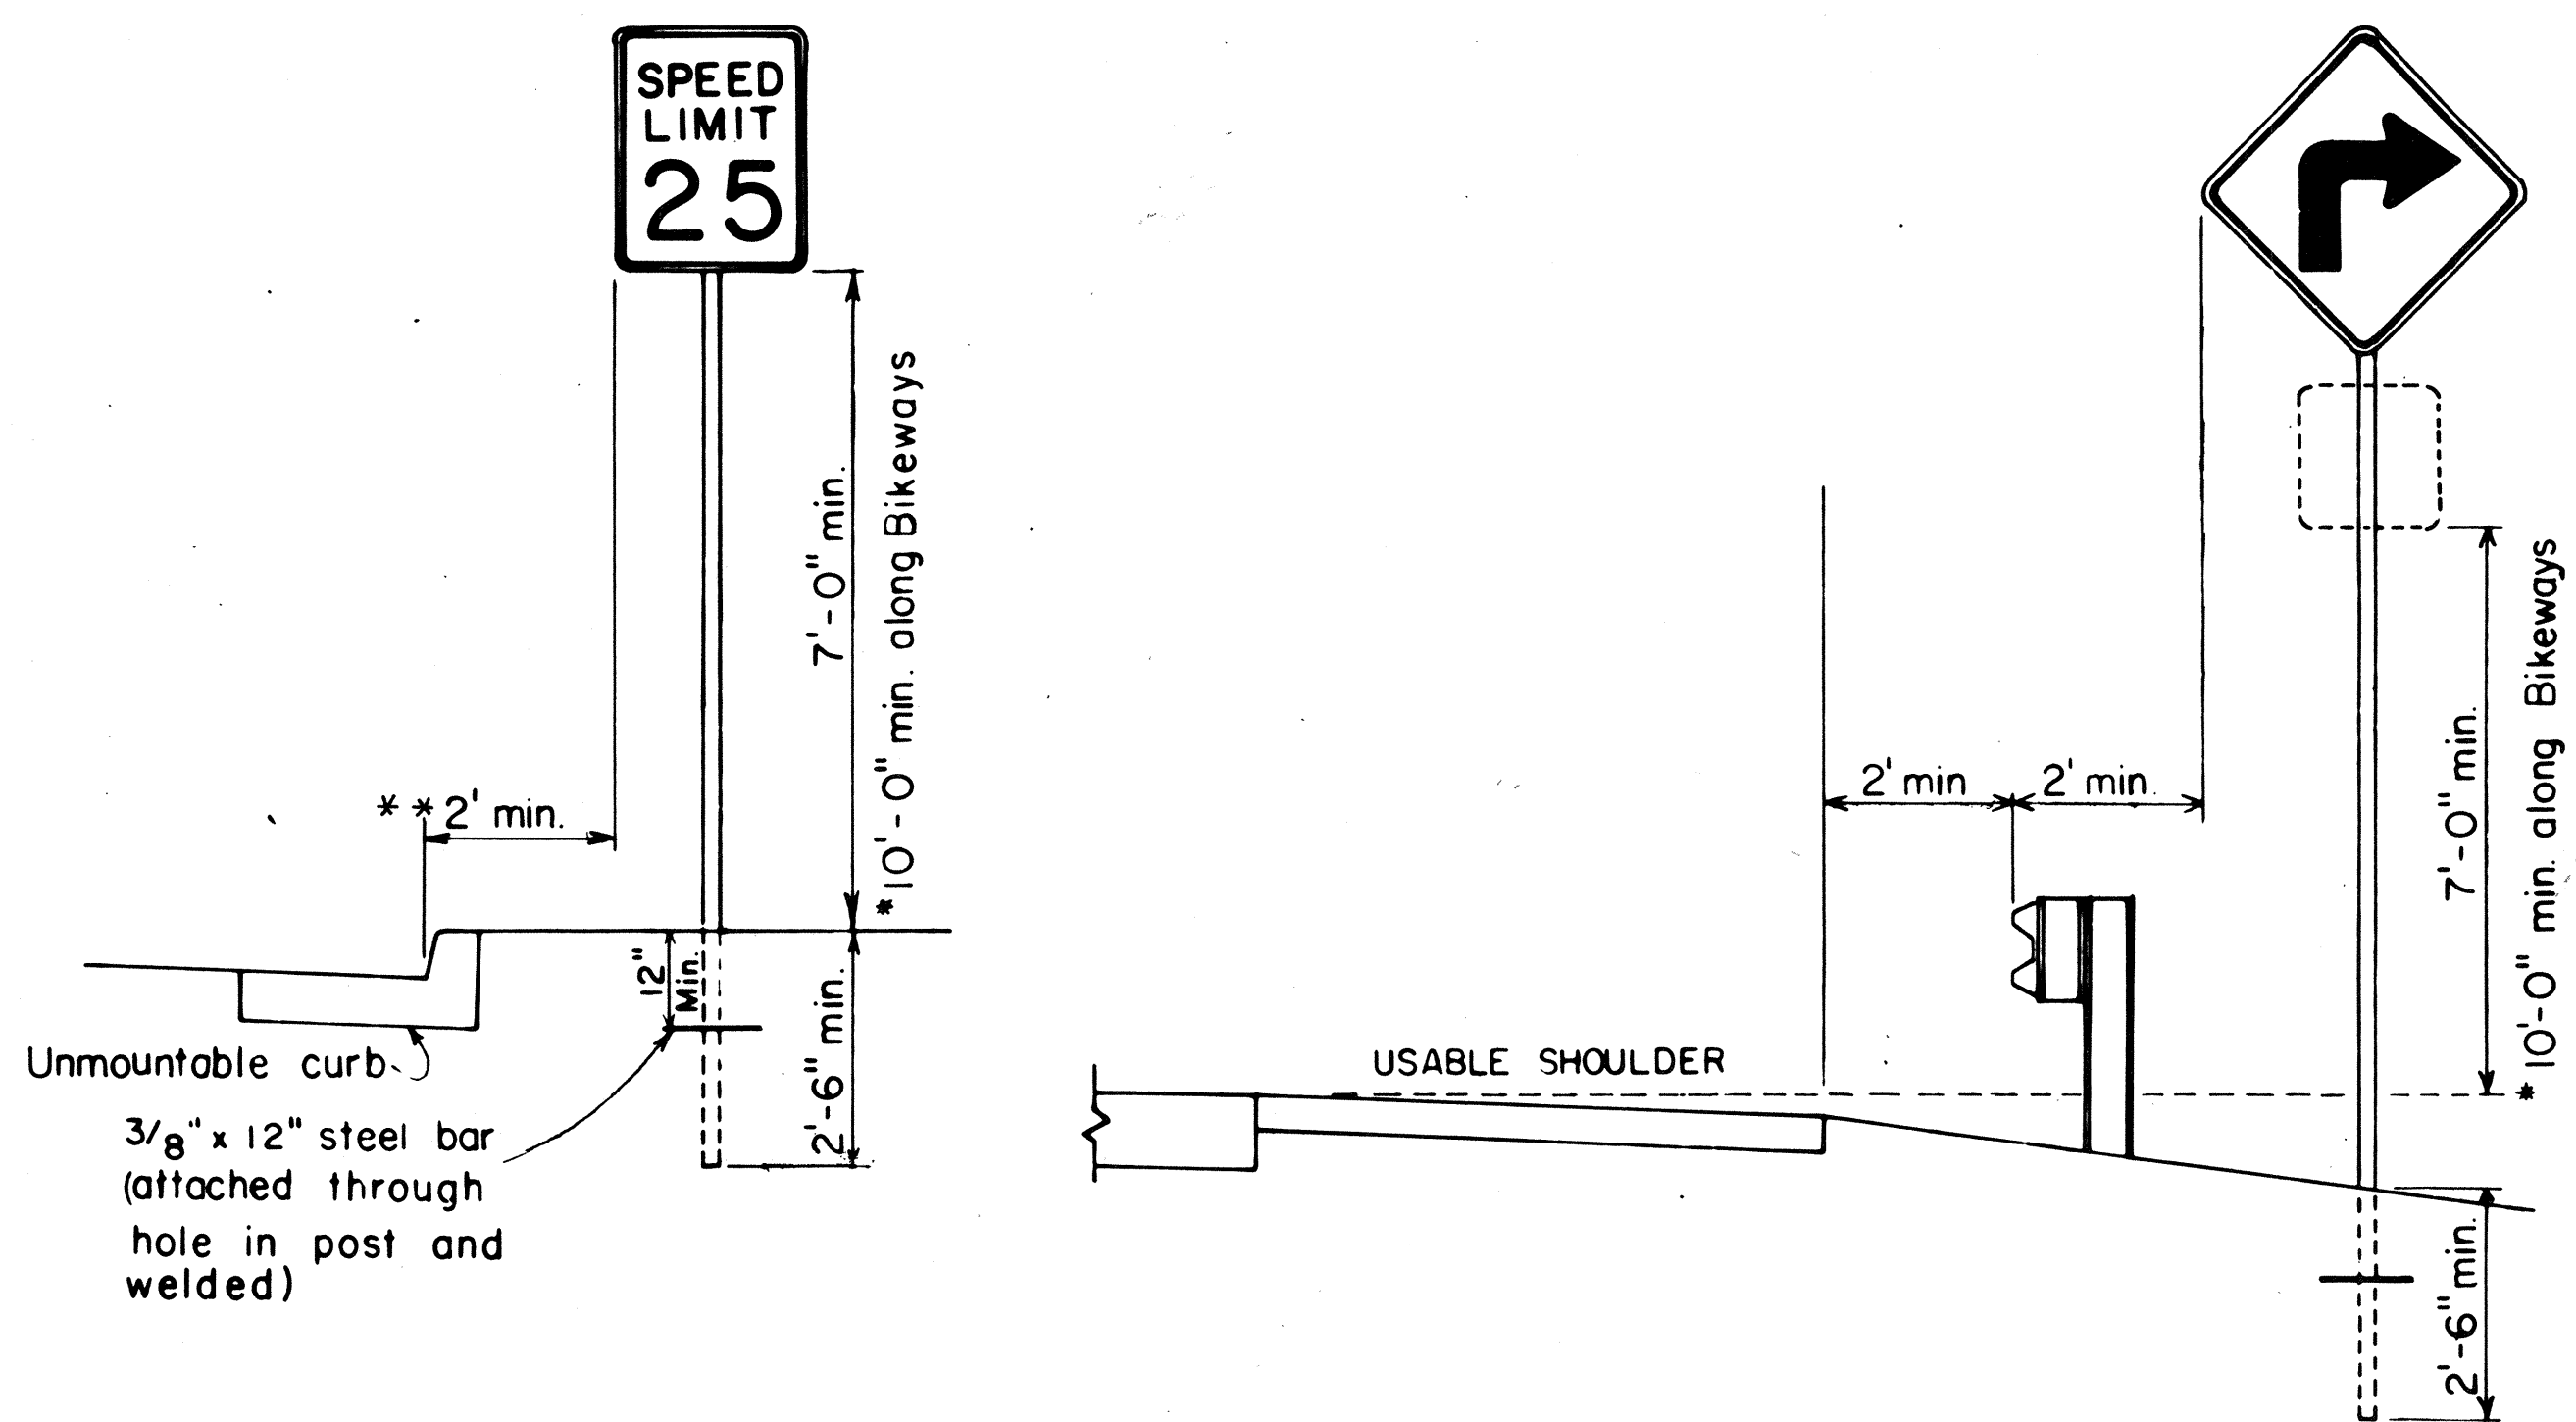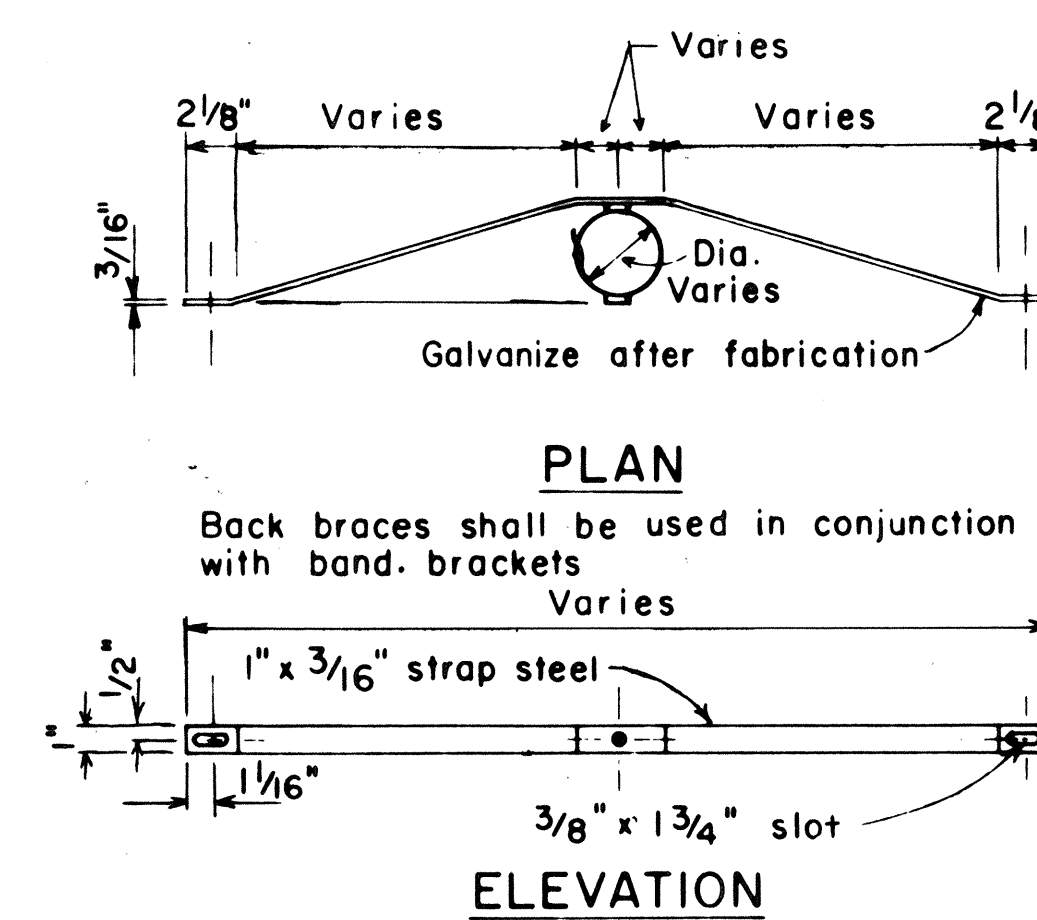

BAND BRACKET

TYPICAL MOUNTING DETAILS NOT TO SCALE

NO.	REVISION	APPROVED BY	DATE
1	Supersedes Sht. DT-100 approved 12/30/69	H.T.	11/15/77
2	Revised depth of signpost	H.T.	5/8/79
3	Added Notes No. 8 & No. 9	H.T.	5/12/79
4	Revised Gen. Note #4 & Mounting Details	H.T.	4/23/80
5	Revised General Notes, Lateral Sign Locations and Mounting Details	H.T.	5/15/81

APPROVAL RECOMMENDED:
Erick Tanaka 11/10/77
 TRAFFIC ENGINEER DATE

APPROVED:
Harold B. Galeski 11/15/77
 ASSISTANT CHIEF, ENGINEERING DATE

STATE OF HAWAII DEPARTMENT OF TRANSPORTATION HIGHWAYS DIVISION
STANDARD DETAILS
MISCELLANEOUS SIGN DETAILS
Not to scale June, 1977

HEIGHT AND LATERAL LOCATION OF SIGNS TYPICAL INSTALLATION

FED. ROAD DIST. NO.	STATE	PROJ. NO.	FISCAL YEAR	SHEET NO.	TOTAL SHEETS
HAWAII	HAW.	7600A-01-83M	1983	17	21

General Notes

- Sign details shall conform to the latest editions of the following FHWA publications:
 - "Standard Alphabets for Highway Signs," and as amended.
 - "Standard Highway Signs," and as amended.
 - "Manual on Uniform Traffic Control Devices for Streets and Highways," and as amended.
- All signs shall be reflectorized with reflective sheeting, unless otherwise specified.
- All signs shall have 3/8" bolt holes drilled at appropriate locations.
- Numerals in () indicate numerals to be inserted for sign message. (R) or (L) indicates right or left.
- Signs prefixed with "CW" on the plans shall indicate orange and black construction signs, and shall be reflectorized with reflective sheeting.
- All signs shall be erected without educational plaques unless called for in the plans.

APPROVAL RECOMMENDED:
Eiichi Tanaka 5/2/78
 TRAFFIC ENGINEER DATE

APPROVED:
Robert D. Dakeishi 2/3/78
 ASSISTANT CHIEF, ENGINEERING DATE

NO.	REVISION	APPROVED BY	DATE
1	Supersedes Sht DT103 approved 3/20/72	H.T.	5/3/78
2	Added General Note 6	H.T.	11/9/79

STATE OF HAWAII
DEPARTMENT OF TRANSPORTATION
HIGHWAYS DIVISION

STANDARD DETAILS

MISCELLANEOUS SIGNS

NOT TO SCALE

DATE: MAY, 1978

SHEET No. 8 OF 12 SHEETS.DT 103

ALL WAY

R1-4 18"x 6"

REDUCED SPEED
35
AHEAD

R2-5d(35) 24"x 30"

R2-5d(35)-A 48"x 60"

SPEED LIMIT
ENFORCED
BY
VASCAR

4" Series D
- 4" Series C
- 3" Series D
- 5" Series C

R2-10 24"x 30"

CENTER LANE

ONLY

R3-9b 24"x 36"

BUS STOP

R7-107(R) 12"x 24"

RESERVED PARKING

R7-8 12"x 18"

R7-8-A 24"x 30"

ANY TIME

1 1/2"

4" Series C

R8-3a 24"x 24"

24"x 18"

R8-3a-A 48"x 48"

NO PED XING

R9-3a 18"x 18"

18"x 12"

R9-3a-A 24"x 24"

24"x 18"

USE CROSSWALK

R9-3b(R) 18"x 12"

USE CROSSWALK

R9-3b(L) 18"x 12"

NO TURN ON RED

R10-11a 24"x 30"

TURN RIGHT ANY TIME WITH CAUTION

4" Series C

R16-1 24"x 30"

NO LEFT TURN ON RED

4" Series D -
3" Series D -
2" Series D -
3" Series D -

R16-3 18"x 24"

NO RIGHT TURN ON RED

R16-4 18"x 24"

UNLICENSED VEHICLES
BICYCLES, CYCLES
UNDER 5 H P,
PEDESTRIANS
KEEP OUT FREEWAY

3" Series C
4" Series E

R16-5 36"x 42"

U TURN AHEAD

8" Series F
5" Series D

R16-6 24"x 30"

U TURN OK

8" Series F
5" Series D

R16-7 24"x 30"

MOTOR-DRIVEN CYCLES PROHIBITED

4" Series B

R5-8 30"x 24"

W17-1(L) 60"x 60"

STOP AHEAD

W3-1a 36"x 36"

24"x 18"

W3-1a-A 48"x 48"

24"x 18"

YIELD AHEAD

W3-2a 36"x 36"

24"x 18"

W3-2a-A 48"x 48"

24"x 18"

STOP AHEAD WHEN FLASHING

6" Series C

W3-4 48"x 48"

TRUCK CROSSING

W8-6 30"x 30"

W8-6-A 36"x 36"

THRU TRAFFIC MERGE LEFT

6" Series E

W9-3(L) 48"x 48"

EQUESTRIAN XING

W11-7 36"x 36"

24"x 18"

W11-7-A 48"x 48"

24"x 18"

FIRE STATION

W11-8 36"x 36"

24"x 18"

W11-8-A 48"x 48"

24"x 18"

W11-9 36"x 36"

W11-9-A 48"x 48"

LIMITED SIGHT DISTANCE

W14-4 36"x 36"

W14-4-A 48"x 48"

DELAYED GREEN

4" Series C

W15-1 24"x 24"

ADVANCE GREEN

W15-2 24"x 24"

END FREEWAY 1/2 MI

8" Series E

CW16-1(1/2) 60"x 60"

RIGHT LANE EXIT ONLY

8" Series E

W18-1 48"x 60"

SCHOOL BUS STOP AHEAD

S3-1 30"x 30"

8:00 AM TO 3:30 PM

S4-1 24"x 10"

WHEN CHILDREN ARE PRESENT

S4-2 24"x 10"

SCHOOL

S4-3 24"x 8"

WHEN FLASHING

S4-4 24"x 10"

SIDEWALK CLOSED

7" Series D

CW23-4 48"x 48"

USE SIDEWALK

4" Series C

R18-1 24"x 18"

DATE	_____
SURVEY PLOTTED BY	_____
PLAN	_____
DRAWN BY	_____
DESIGNED BY	_____
QUANTITIES BY	_____
CHECKED BY	_____
ORIGINAL PLAN	_____
NOTE BOOK	_____
No.	_____

FED. ROAD DIST. NO.	STATE	PROJ. NO.	FISCAL YEAR	SHEET NO.	TOTAL SHEETS
HAWAII	HAW.	7600A-01-83M	1983	18	21



CW20-1a 48" x 48"



CW20-2d 48" x 48"



CW20-3b 48" x 48"



CW20-4d 48" x 48"



CW20-5d(L) 48" x 48"



CW20-7c 48" x 48"



CW21-1 30" x 30"



CW21-2 30" x 30"



CW21-3 36" x 36"



CW21-4 36" x 36"



CW21-5 30" x 30"




CW21-6 30" x 30"



CW22-1b 48" x 48"




CW22-2 42" x 36"

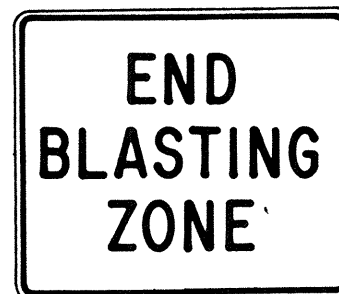

CW22-3 42" x 36"



CG20-1(5) 60" x 36"

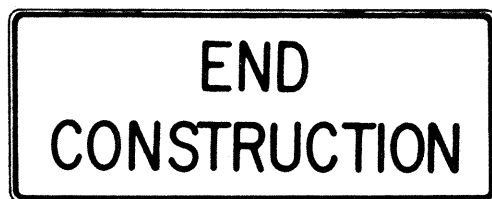


CG20-2 60" x 24"



CM4-9(R) 30" x 24"




CM4-10(R) 48" x 18"

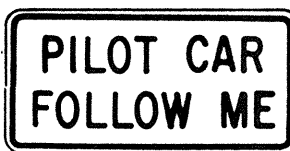

CG20-4 36" x 18"



CW23-1 36" x 36"

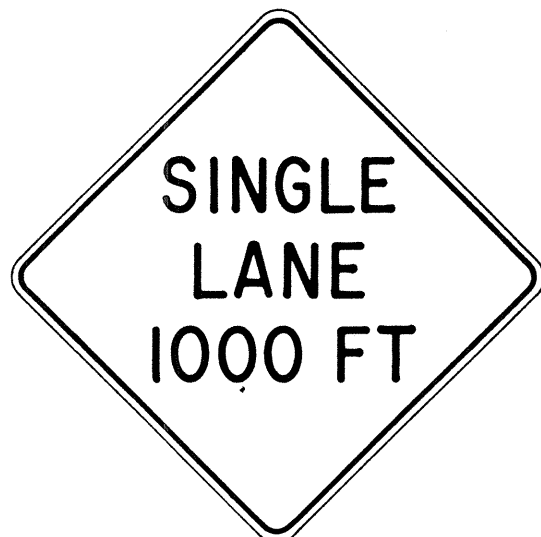

CW23-2b 48" x 48"



CW23-3(R) 48" x 48"

GENERAL NOTES

- Sign details shall conform to the FHWA publications "Manual on Uniform Traffic Control Devices for Streets and Highways," 1971, and "Standard Highway Signs," 1972, and as amended.
- All construction signs shall be reflectorized.
- All construction signs shall have 3/8" bolt holes drilled at appropriate locations.
- Numerals in () indicates numerals to be inserted for sign message. (R) or (L) indicates right or left.
- For "CW" series signs, suffixes a,b,c and d are as follows:
a-1500 FT, b-1000 FT, c-500 FT and d-AHEAD.

APPROVAL RECOMMENDED:
Erich Tanaka 3/21/72
 TRAFFIC ENGINEER DATE

APPROVED:
William J. Smith 3/23/72
 ASSISTANT CHIEF, ENGINEERING DATE

NO.	REVISION	APPROVED BY	DATE
1	Supersedes Sht. DT 104 Approved 12-30-69	H.T.	3/25/72
2	Revised General Note 1	H.T.	10/16/74
3	Revised General Note 2	H.T.	9-16-75
4	Revised General Note 2 and sign CG20-1(5)	H.T.	9-14-76

STATE OF HAWAII
DEPARTMENT OF TRANSPORTATION
HIGHWAYS DIVISION


STANDARD DETAILS
CONSTRUCTION SIGNS

NOT TO SCALE

SHEET No. 9 OF 12 SHEETS DT 104

DESIGNED BY	DATE
DRAWN BY	
CHECKED BY	
IN CHARGE	
NOTED BY	
DATE	


FED. ROAD DIST. NO.	STATE	PROJ. NO.	FISCAL YEAR	SHEET NO.	TOTAL SHEETS
HAWAII	HAW.	7600A-01-83M	1983	19	21

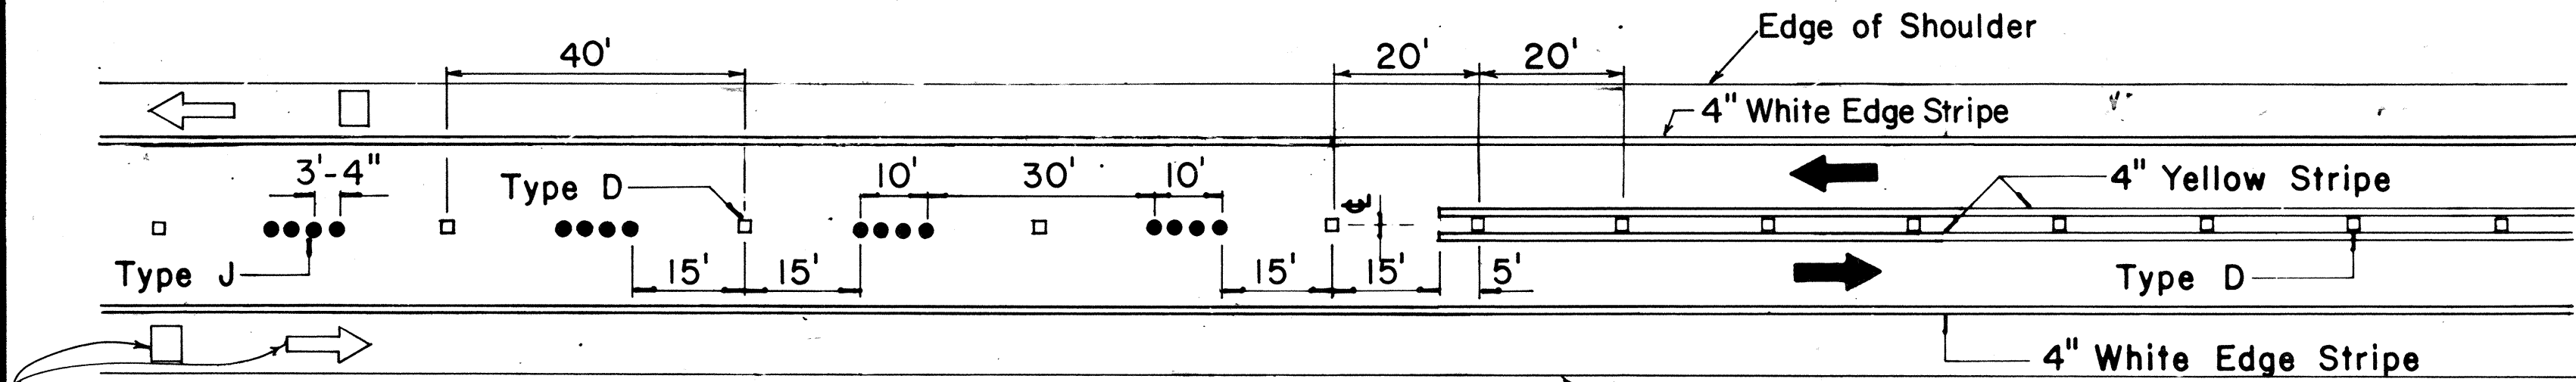

Pavement Symbols, Words, Arrows, and Legends for Bike Route as Required on Plans.

PASSING PERMITTED AND PASSING PROHIBITED

TWO - LANE

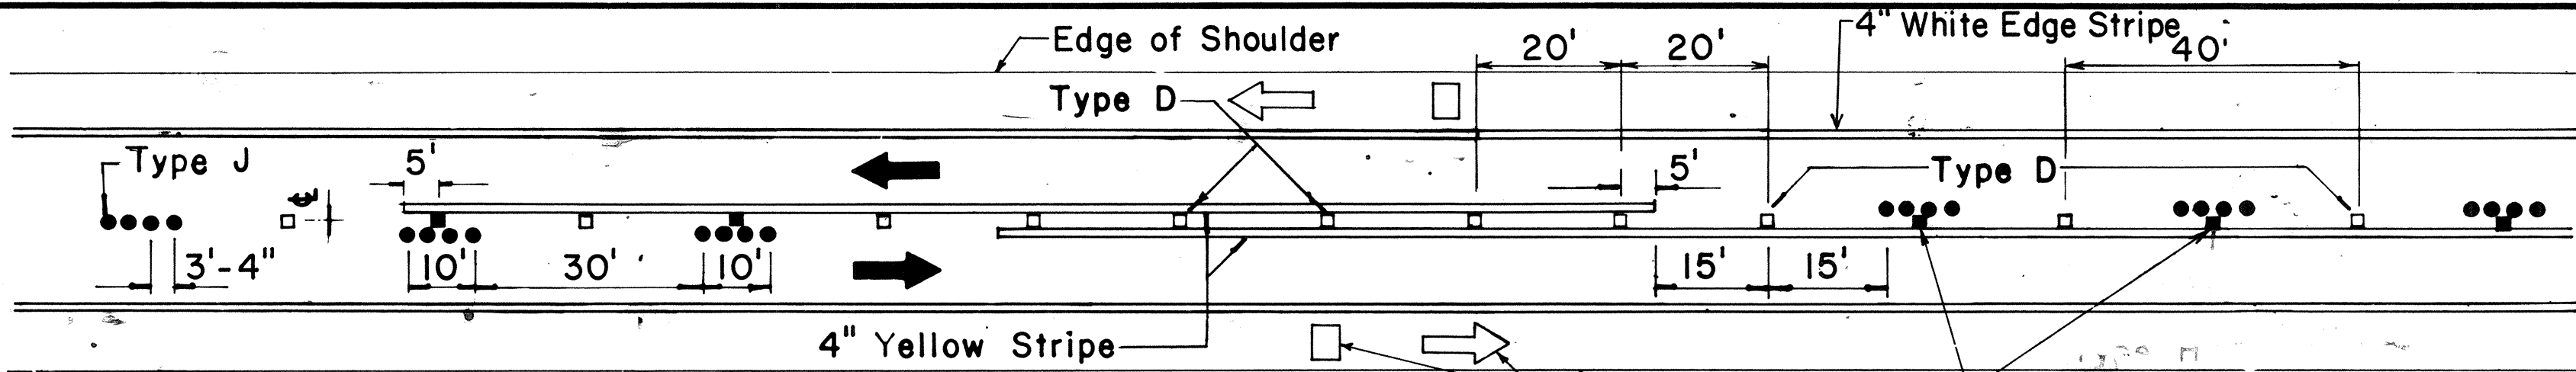


Pavement Symbols, Words, Arrows, and Legends for Bike Route as Required on Plans.

PASSING PROHIBITED ZONES

TYPE A
NON-REFLECTIVE WHITE MARKER


TYPE C
RED-CLEAR REFLECTIVE MARKER

TYPE J
NON-REFLECTIVE YELLOW MARKER

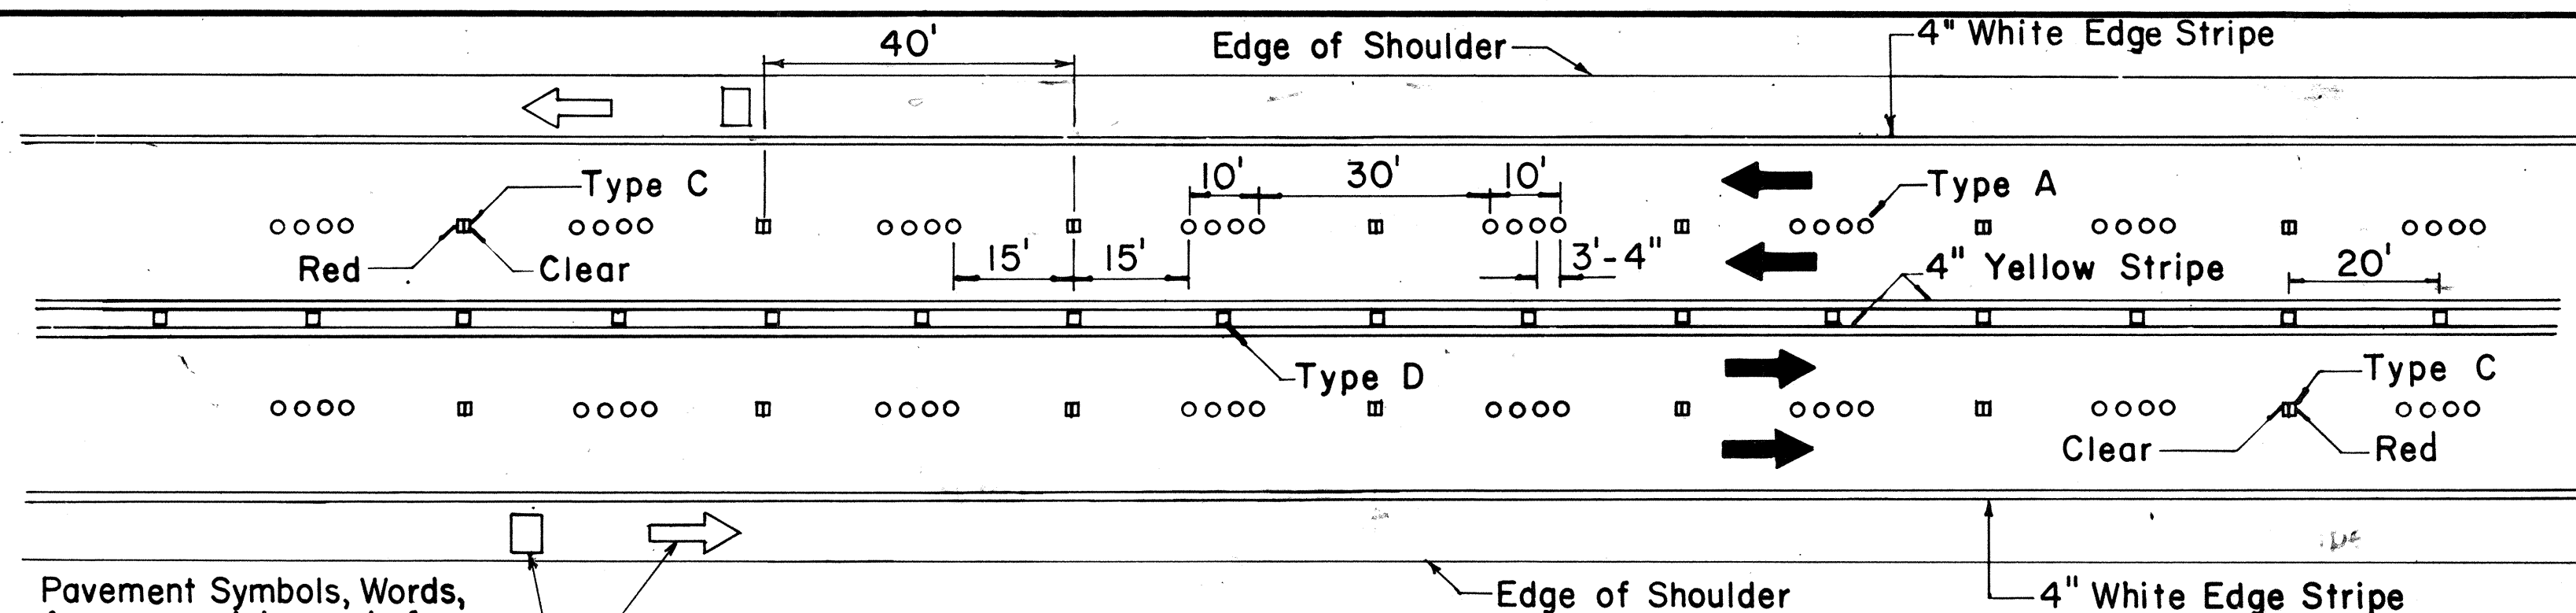

Pavement Symbols, Words, Arrows, and Legends for Bike Route as Required on Plans.

MULTI - LANE

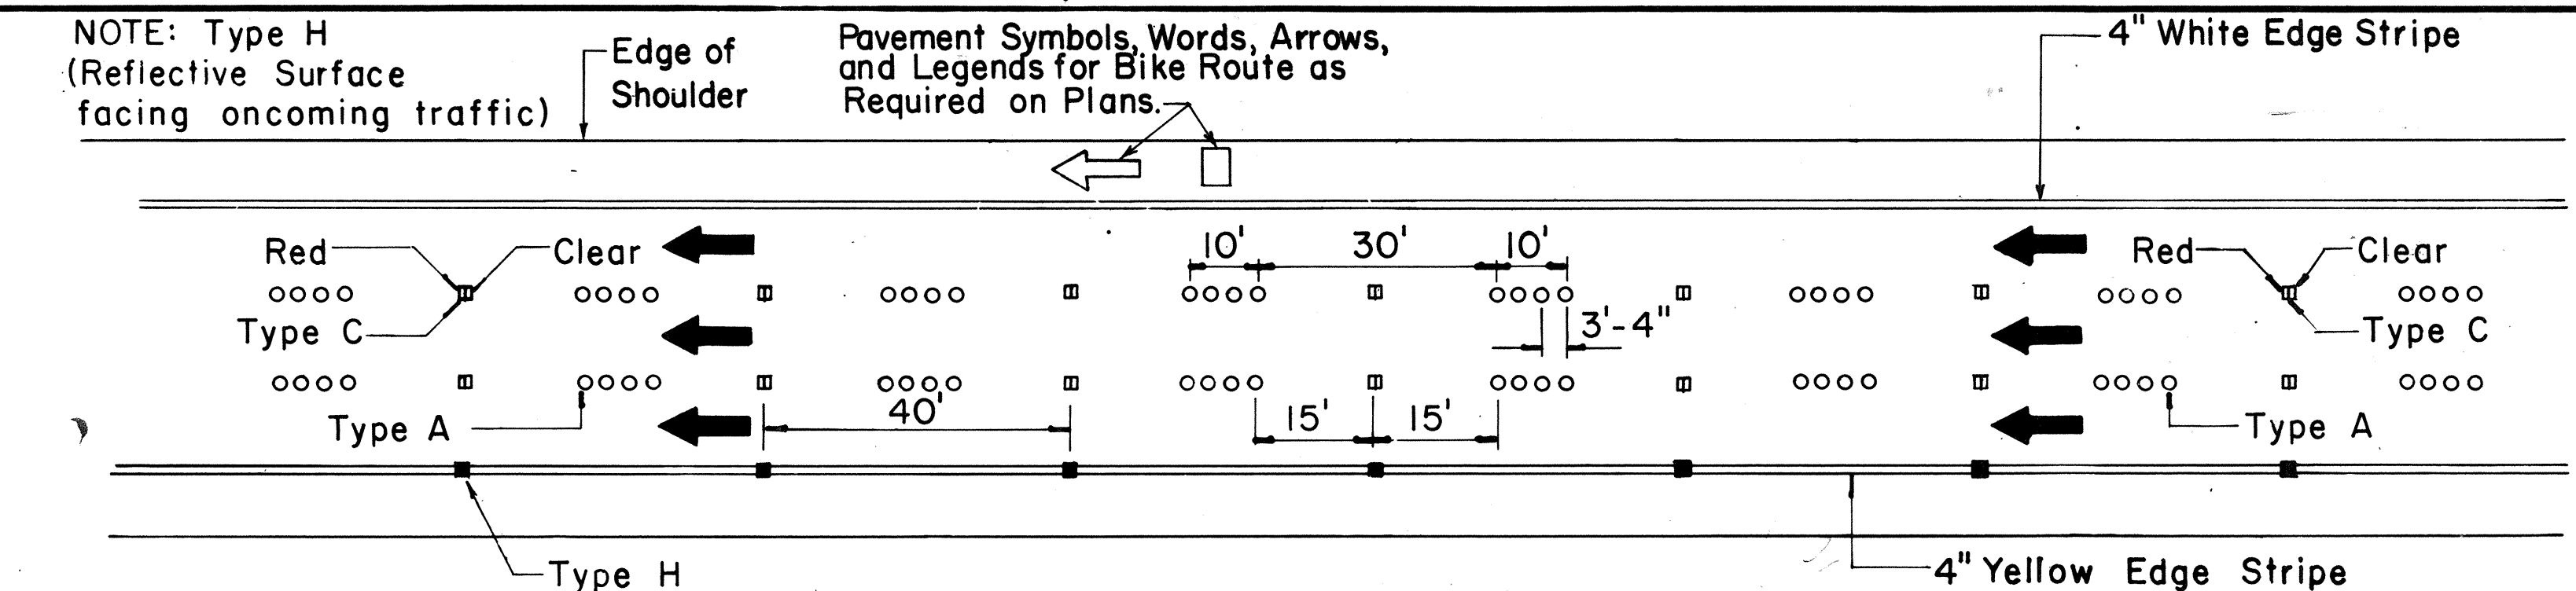

NOTE: Type H (Reflective Surface facing oncoming traffic)

Pavement Symbols, Words, Arrows, and Legends for Bike Route as Required on Plans.

DIVIDED HIGHWAY AND FREEWAY

GENERAL NOTES

- Pavement marking and striping shall conform to the latest "Manual on Uniform Traffic Control Devices for Streets and Highways," and as amended.
- Layout and installation of pavement marking and striping shall be done by the Contractor. The Contractor shall check the layouts with the Engineer prior to performing work.

LEGEND

- Type A
- Type C
- Type D
- Type H
- Type J

APPROVAL RECOMMENDED:
Erich Tanaka
TRAFFIC ENGINEER

7/21/78
DATE

APPROVED:
Harold S. Zaleski
ASSISTANT CHIEF, ENGINEERING


1/24/78
DATE

No.	REVISION	APPROVED BY	DATE
1	Supersedes DT 300 approved 11/18/71.	H.T.	1/24/78
2	Delete Type A Markers from Bike Route Delineation.	H.T.	10/15/79


STATE OF HAWAII
DEPARTMENT OF TRANSPORTATION
HIGHWAYS DIVISION
STANDARD DETAILS
RAISED PAVEMENT MARKERS
AND STRIPING

Not to Scale July 1978
SHEET No. 10 OF 12 SHEETS DT 300

MISCELLANEOUS

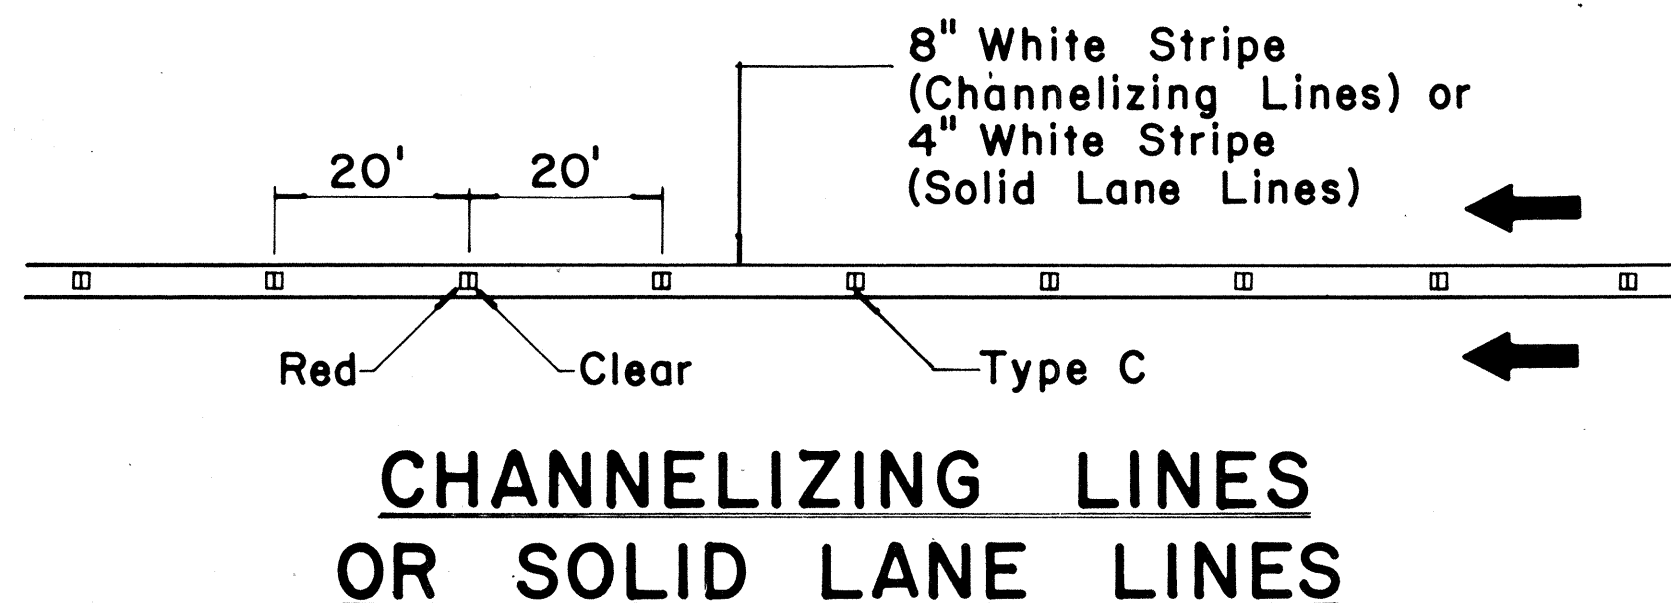

CHANNELIZING LINES OR SOLID LANE LINES

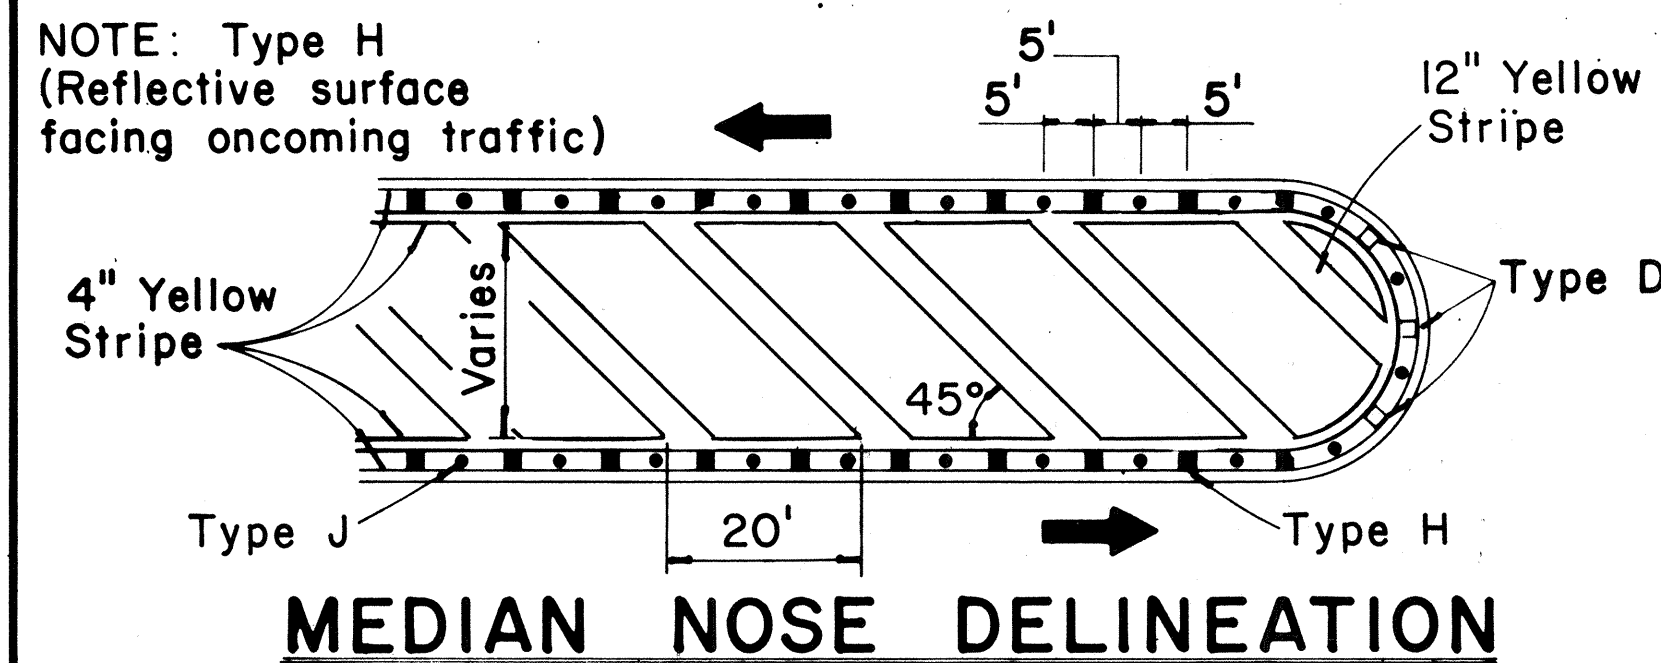


MEDIAN NOSE DELINEATION

DATE	
SURVEY PLOTTED BY	
PLAN	
DESIGNED BY	
NOTE BOOK	
QUANTITIES BY	
CHECKED BY	


FED. ROAD DIST. NO.	STATE	PROJ. NO.	FISCAL YEAR	SHEET NO.	TOTAL SHEETS
HAWAII	HAW.	7600A-01-B3M	1983	20	21

GENERAL NOTES:


1. Pavement marking and striping shall conform to the latest edition of the "Manual on Uniform Traffic Control Devices for Streets and Highways," by the FHWA, and as amended.
2. Layout of pavement markings and striping shall be done by the Contractor. The Contractor shall check layout of markings and striping with the Engineer prior to performing work.
3. For additional pavement marking details, see sheet DT 300.

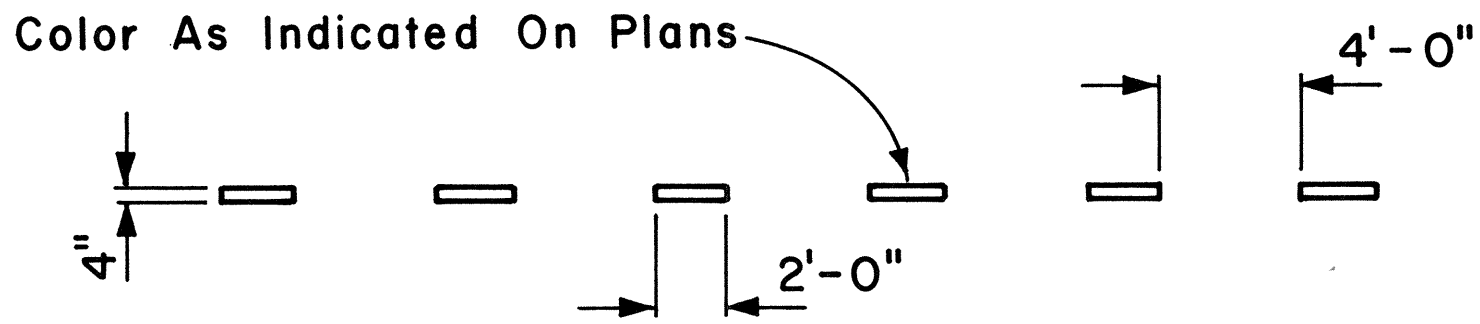


4" GUIDE LINE

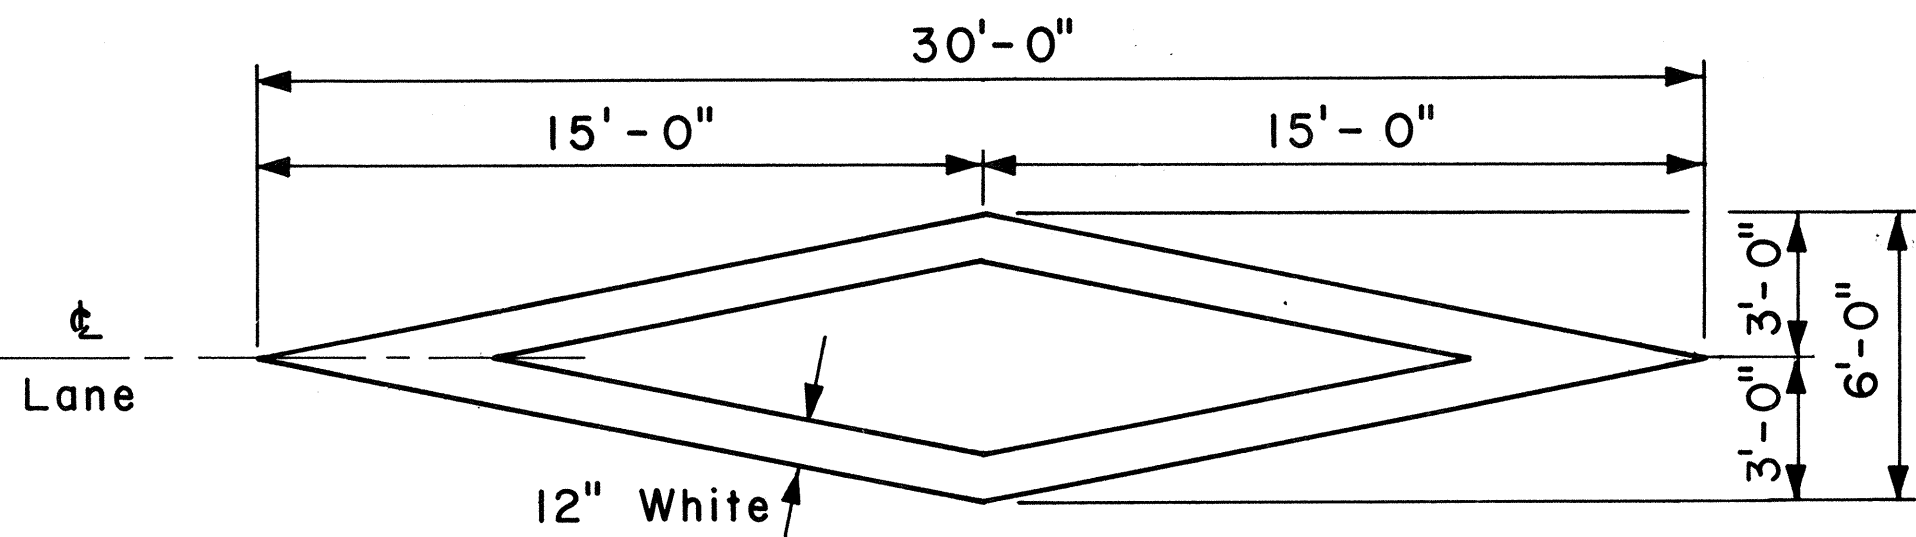

PAVEMENT DIAMOND

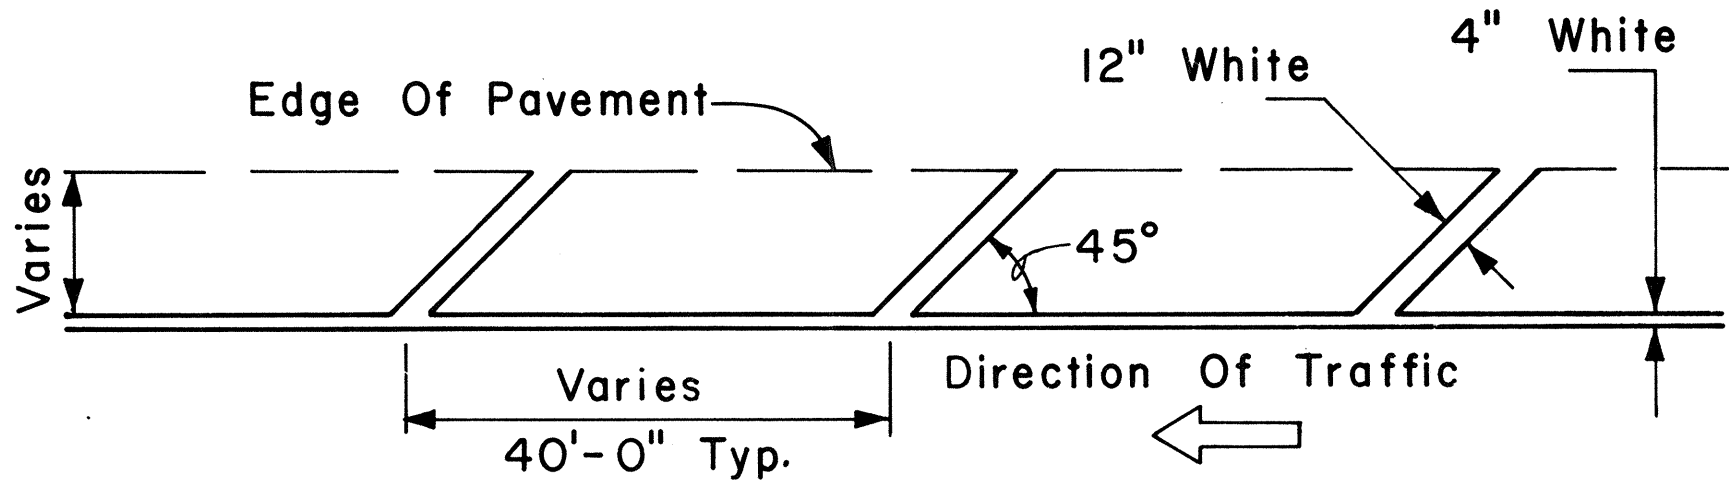


TRANSVERSE RIGHT SHOULDER MARKING

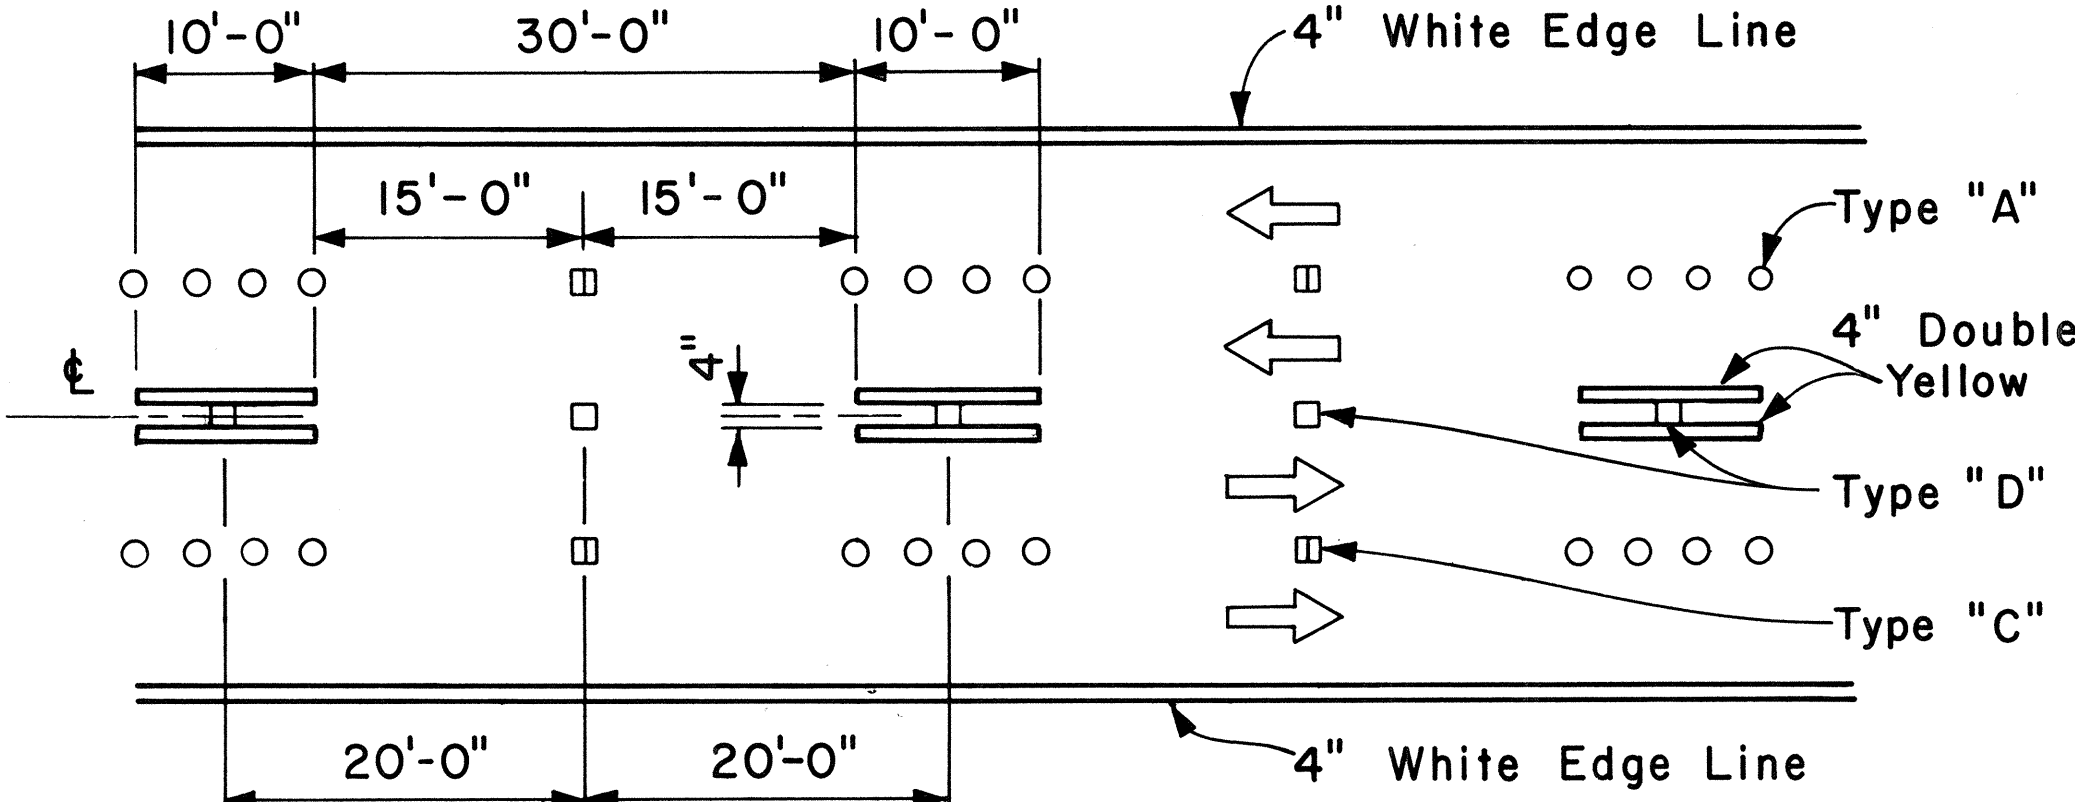


NOTE: Traffic Cone Usage Required.


MULTI-LANE REVERSIBLE LANES

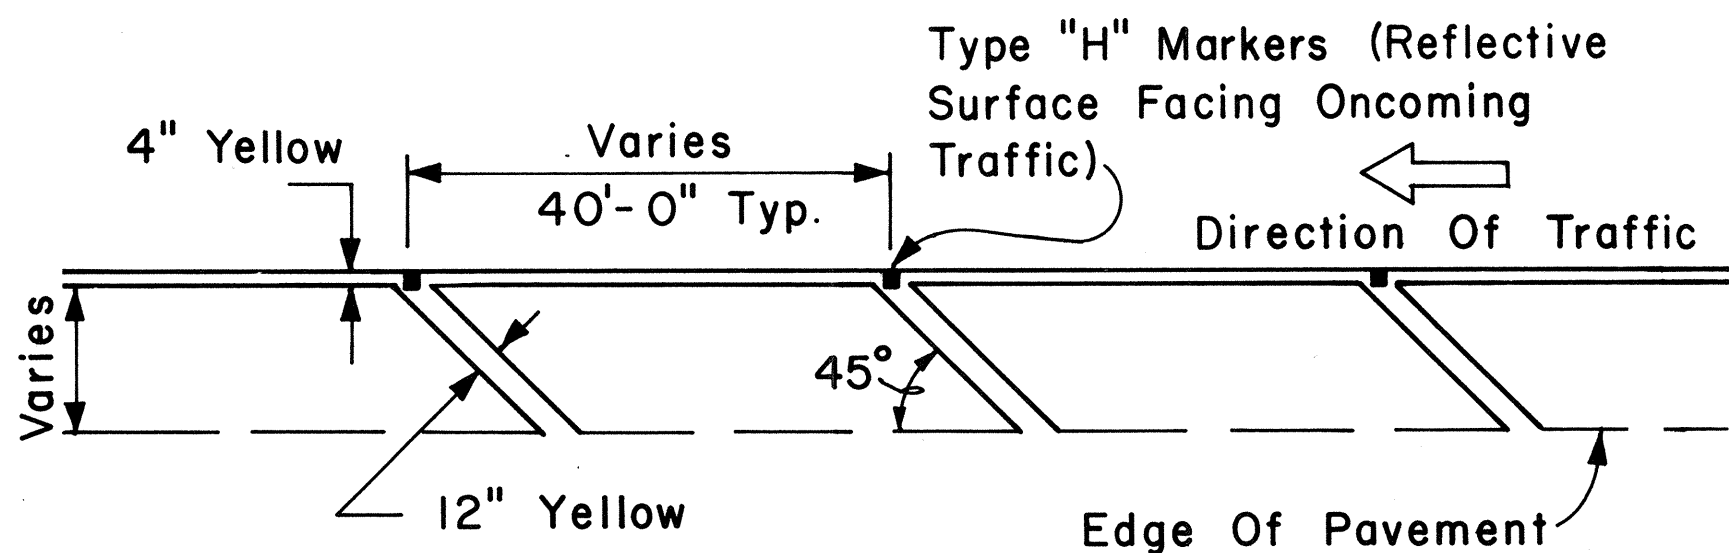


TRANSVERSE LEFT SHOULDER MARKING

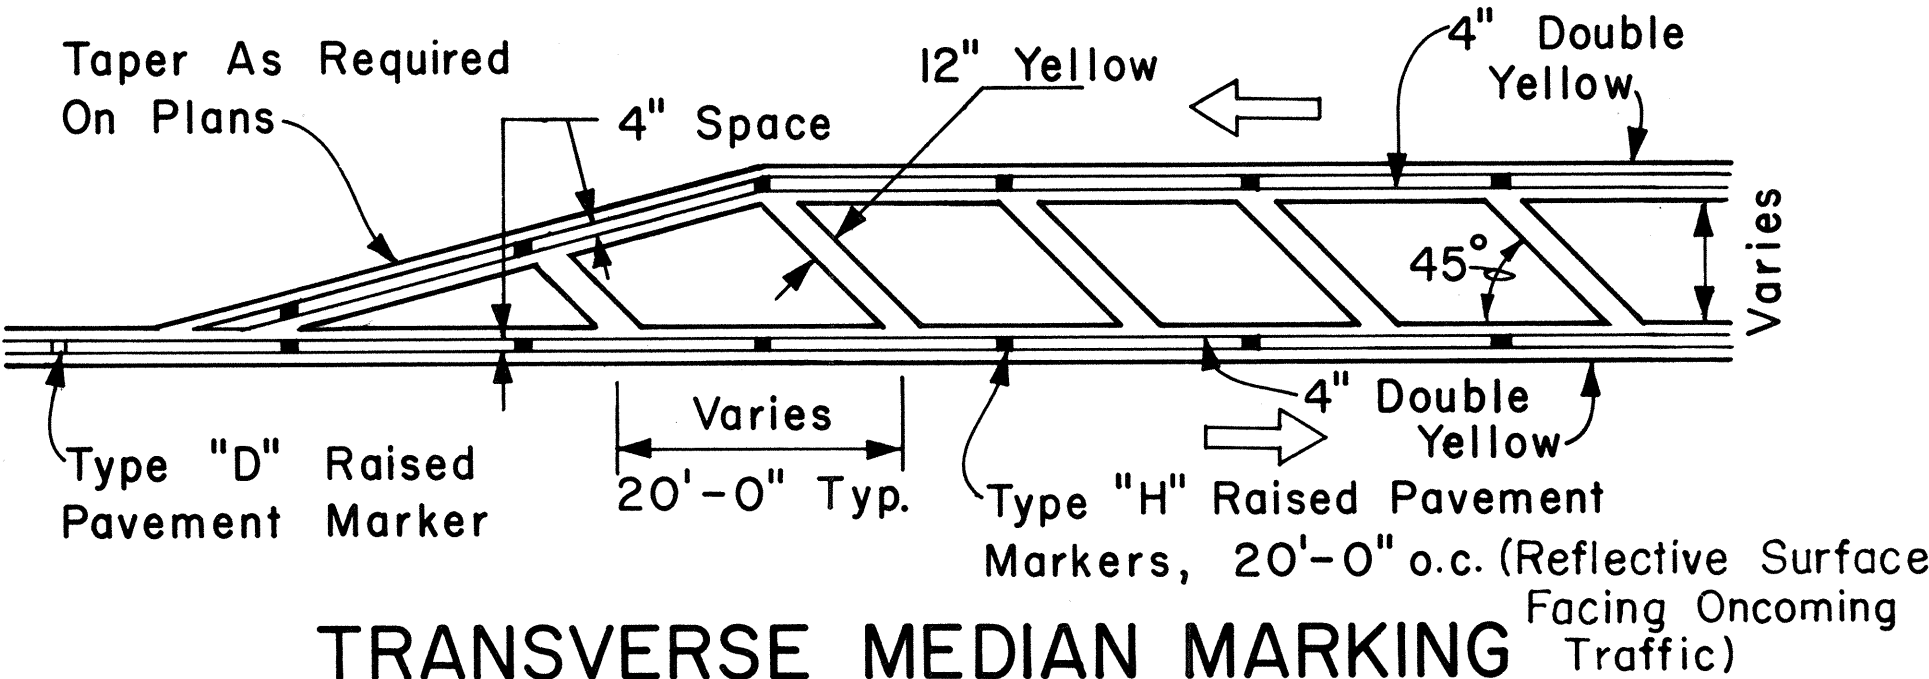

TRANSVERSE MEDIAN MARKING

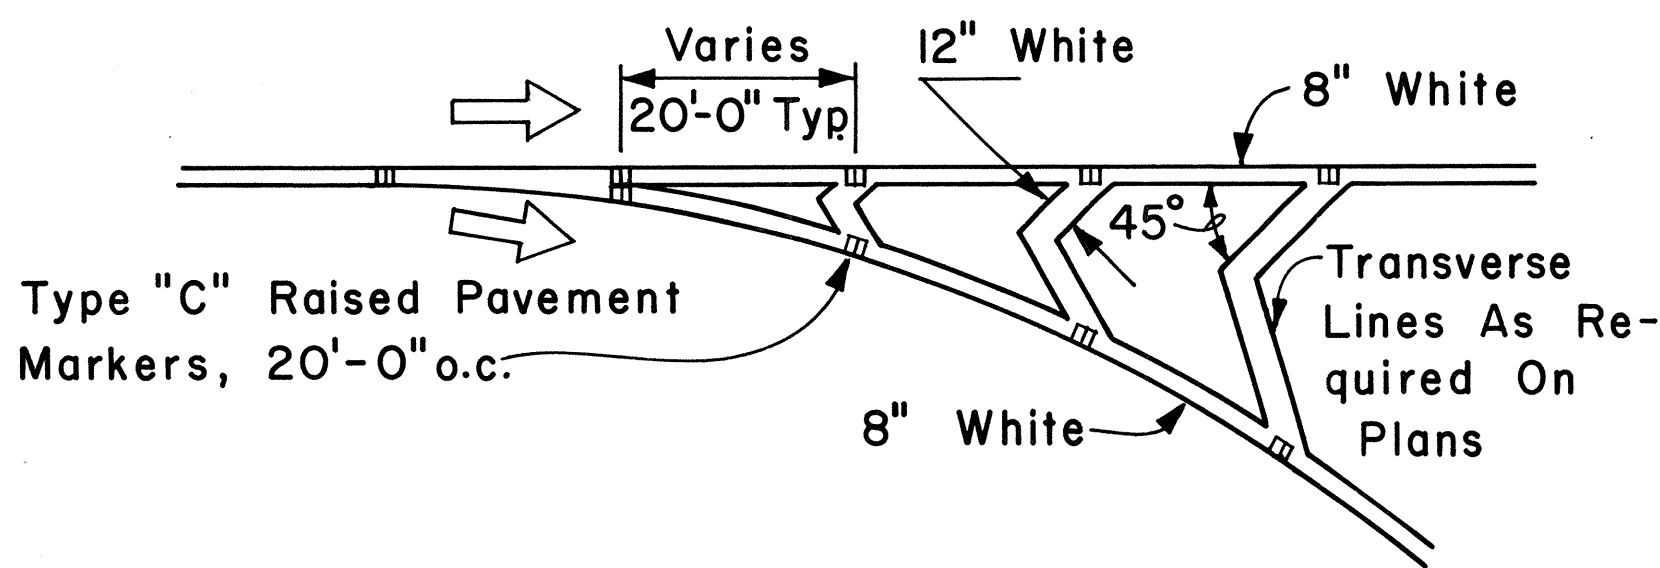

CHANNELIZING ISLAND

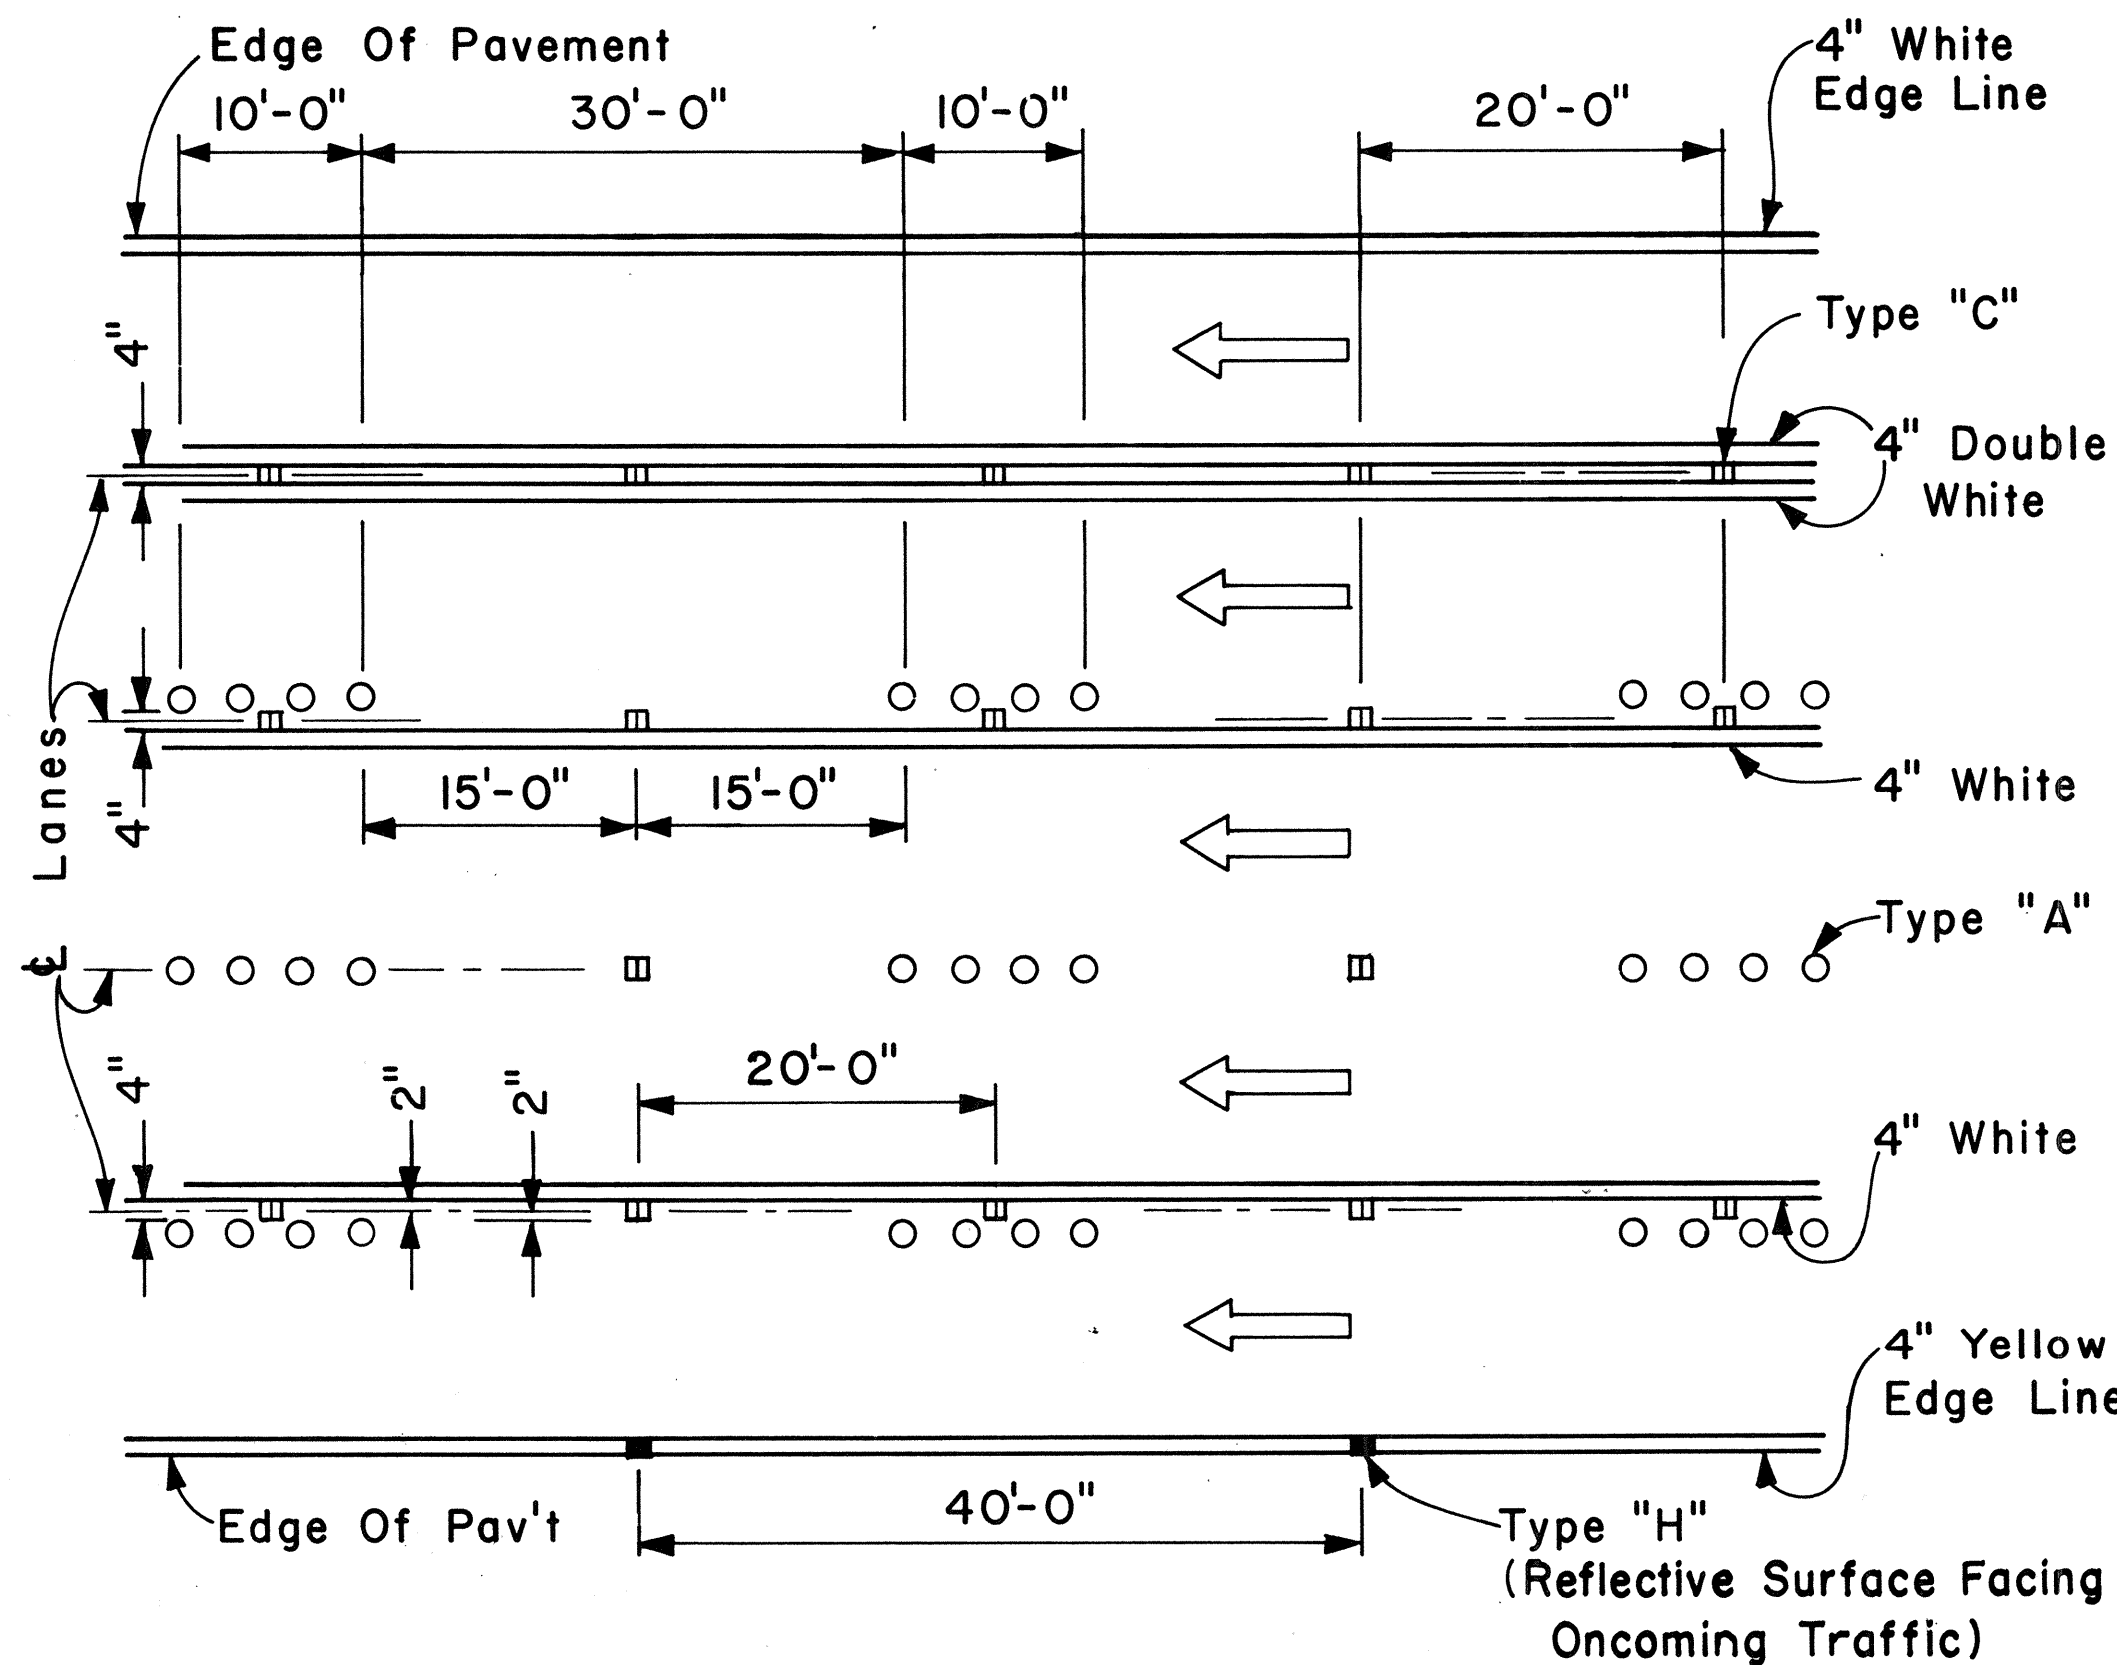

MULTI-LANE LANE CHANGE RESTRICTION ZONES

APPROVAL RECOMMENDED: *Eishi Tanaka* 5/2/78
TRAFFIC ENGINEER DATE

APPROVED: *Harbor 2. Zalech* 5/2/78
ASSISTANT CHIEF, ENGINEERING DATE

NO.	REVISION	APPROVED BY	DATE

STATE OF HAWAII
DEPARTMENT OF TRANSPORTATION
LAND TRANSPORTATION FACILITIES DIVISION
STANDARD DETAILS
MISCELLANEOUS
PAVEMENT MARKINGS




Scale: Not to Scale Date: April, 1978
SHEET No. 11 OF 12 SHEETS DT 302

SURVEY PLOTTED BY	DATE
DRAWN BY	
TRACED BY	
QUANTITIES BY	
CHECKED BY	
ORIGINAL PLAN	
NOTE BOOK	
No.	

FED. ROAD DIST. NO.	STATE	PROJ. NO.	FISCAL YEAR	SHEET NO.	TOTAL SHEETS
HAWAII	HAW.	7600A-01-83M	1983	21	21



GENERAL NOTES:

1. Pavement marking and striping shall conform to the latest edition of the "Manual on Uniform Traffic Control Devices for Streets and Highways," by the FHWA, and as amended.
2. Layout of pavement markings and striping shall be done by the Contractor. The Contractor shall check layout of markings and striping with the Engineer prior to performing work.
3. For additional pavement marking details, see sheet DT 300.

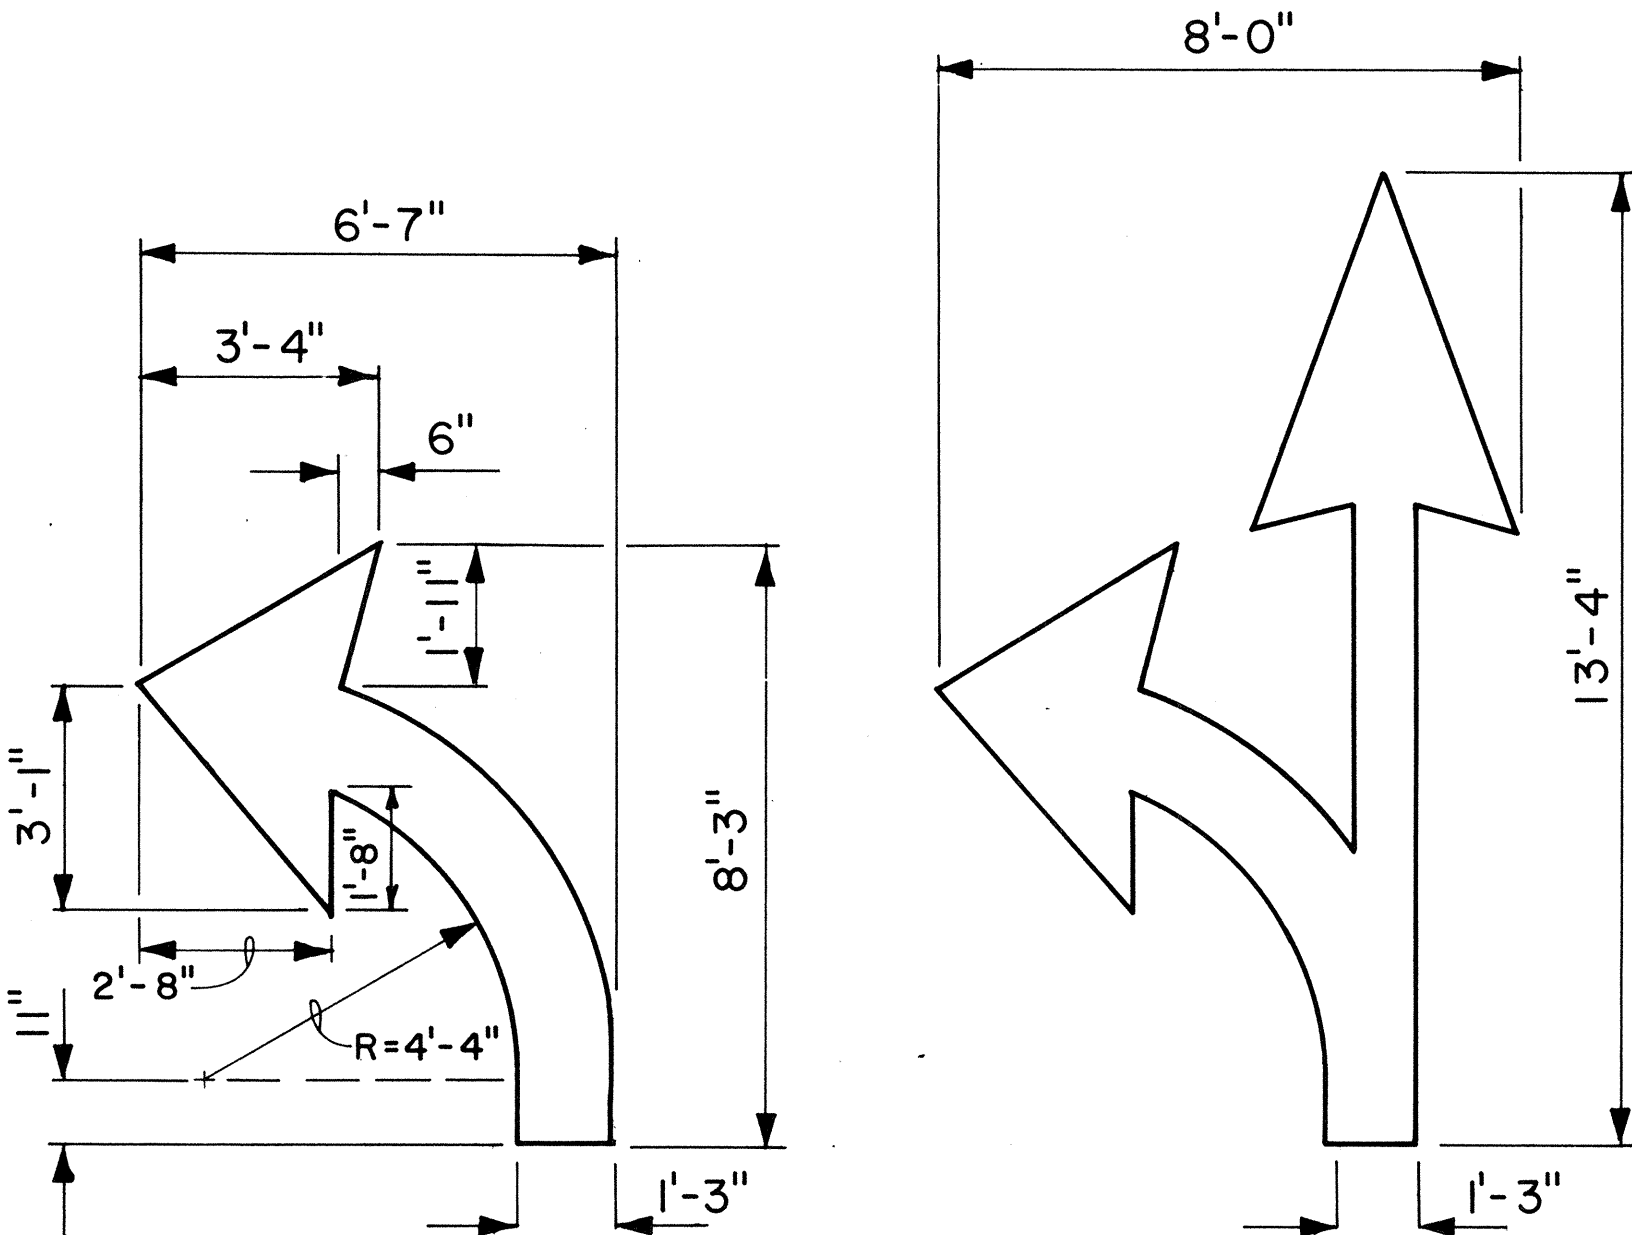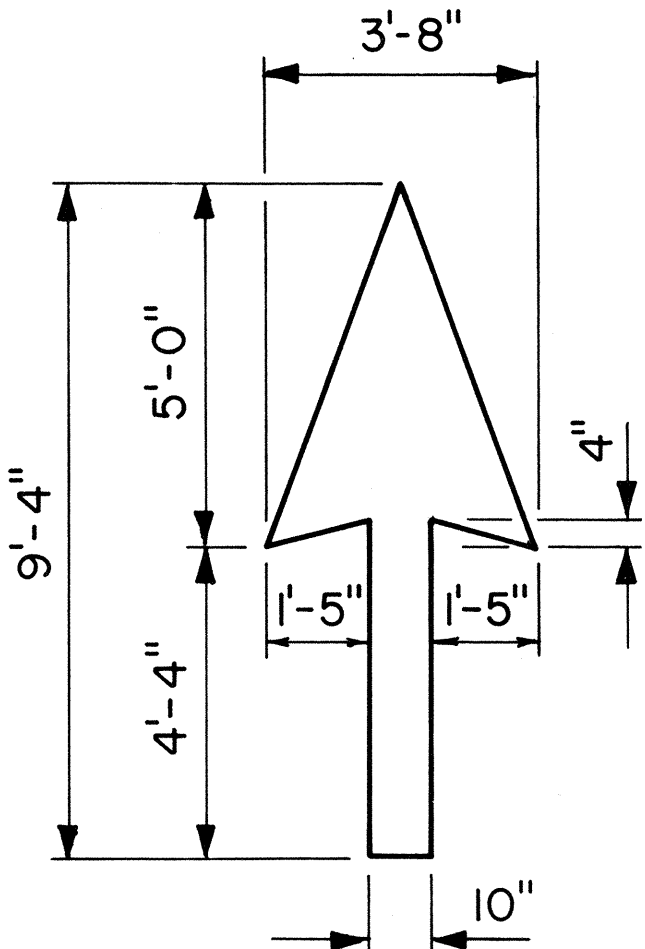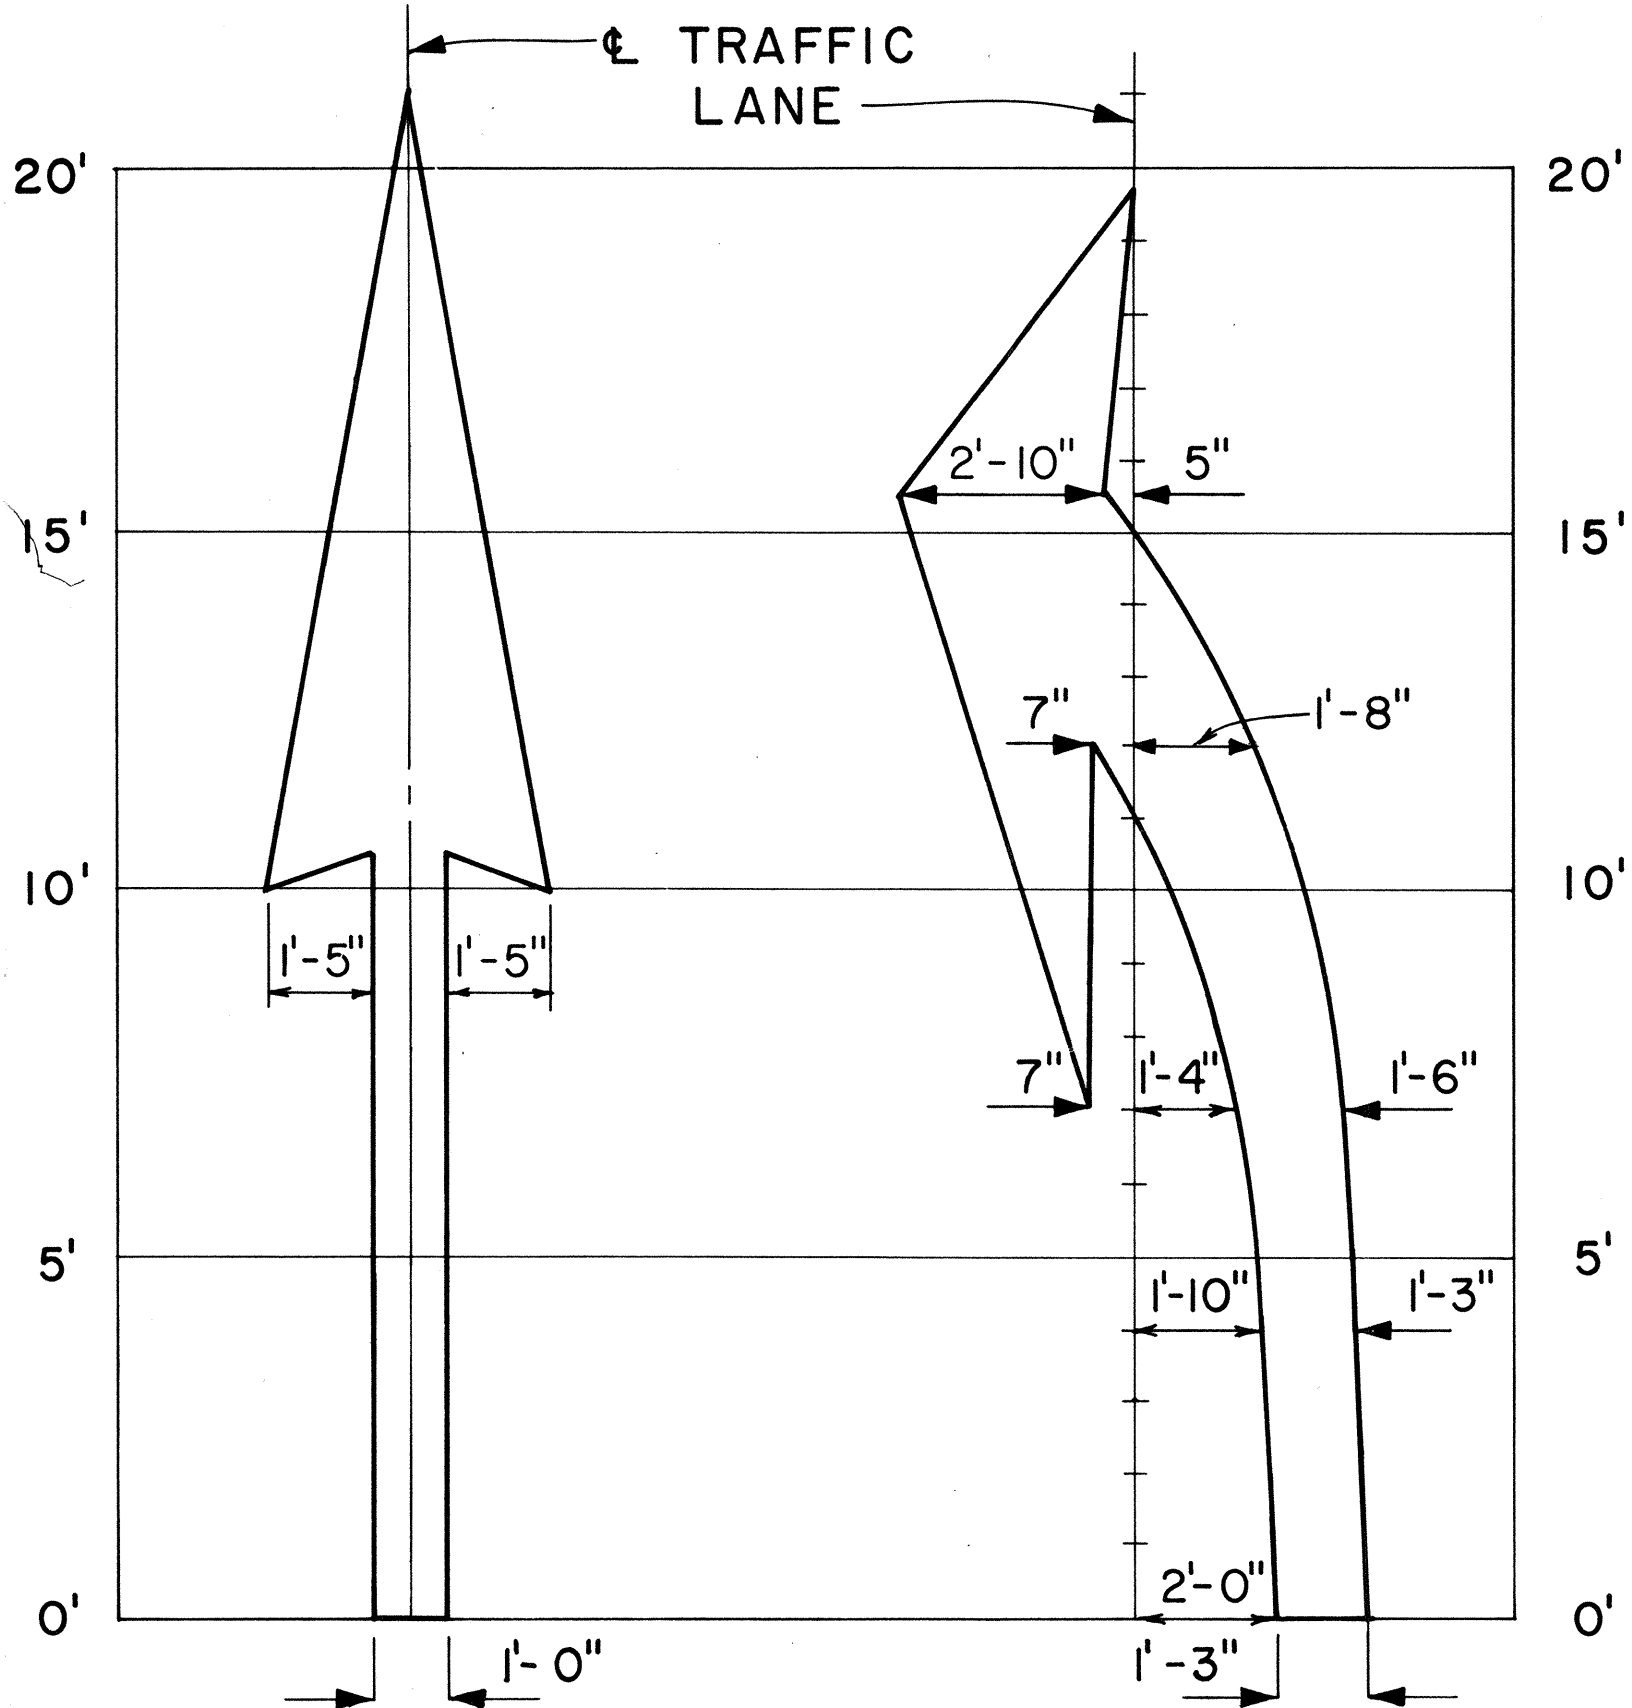

PAVEMENT ARROWS

Scale: 3/8" = 1'

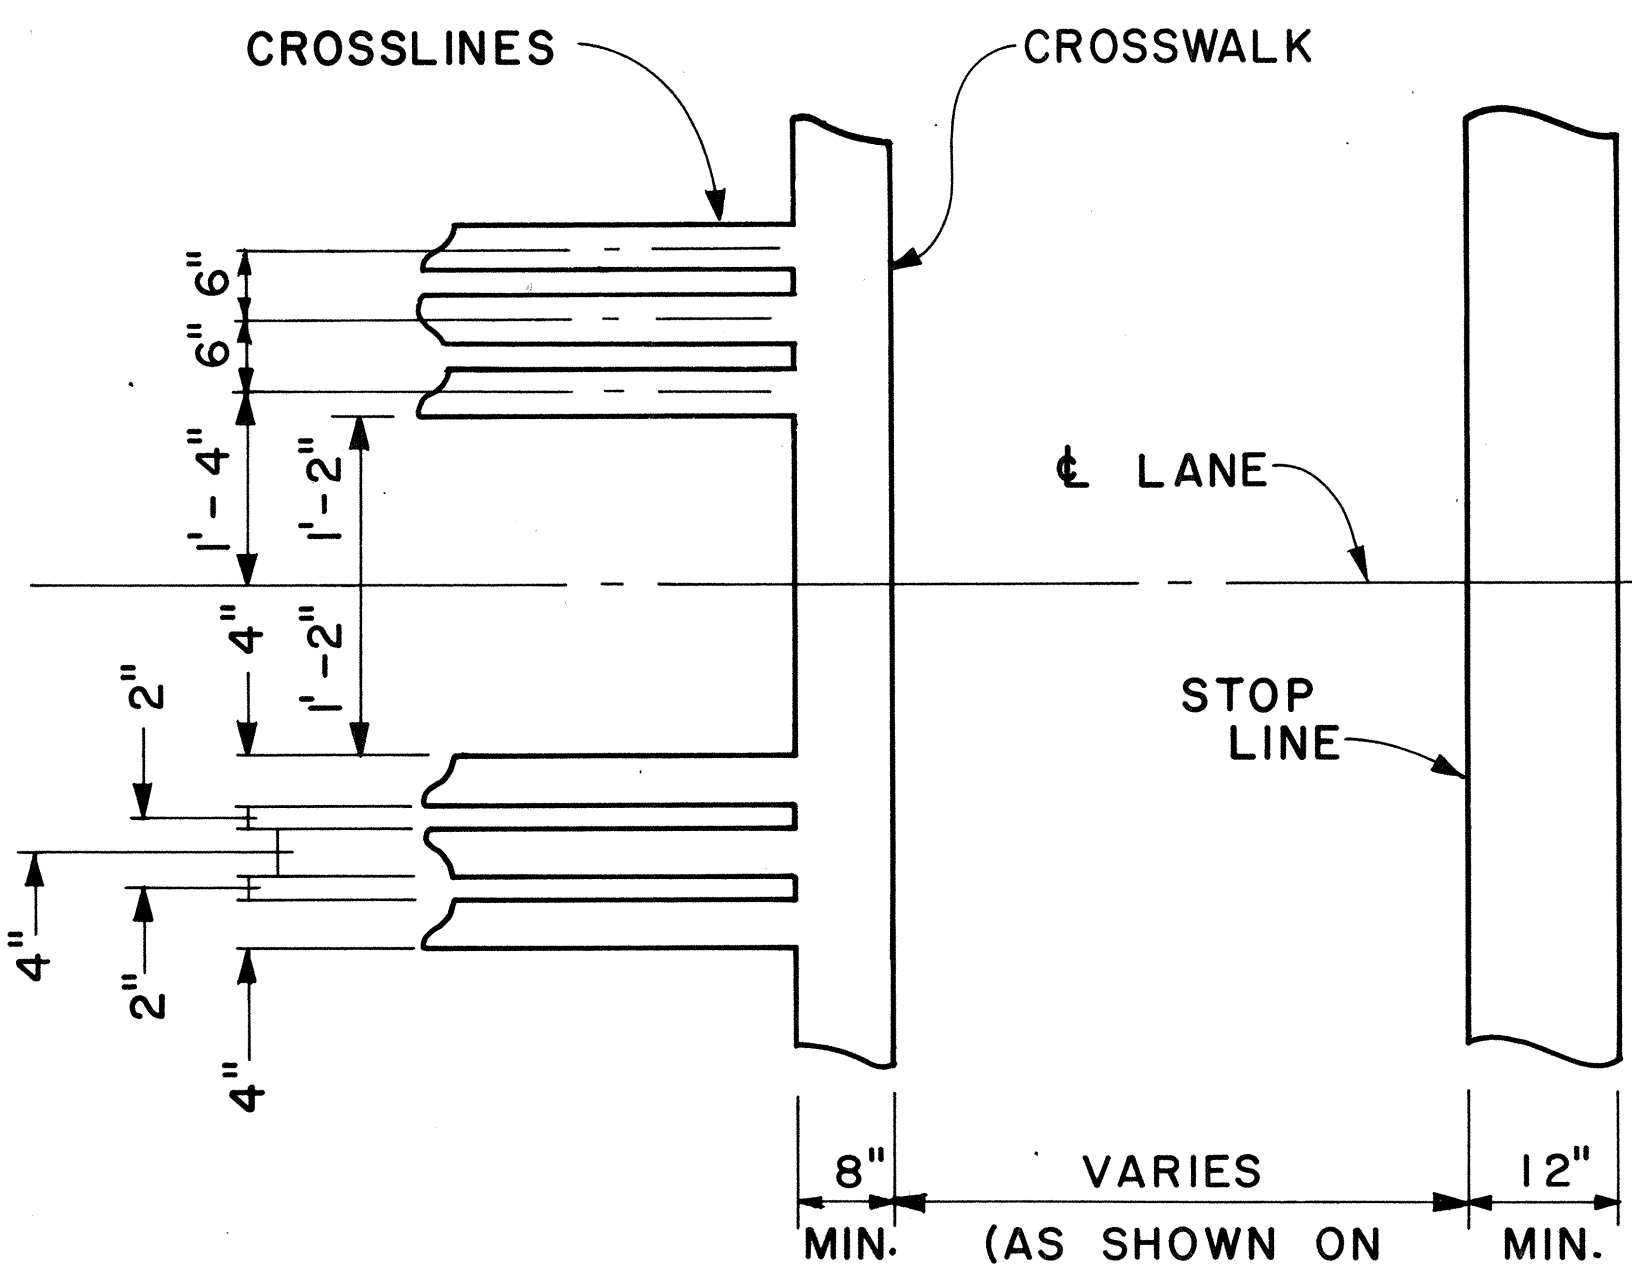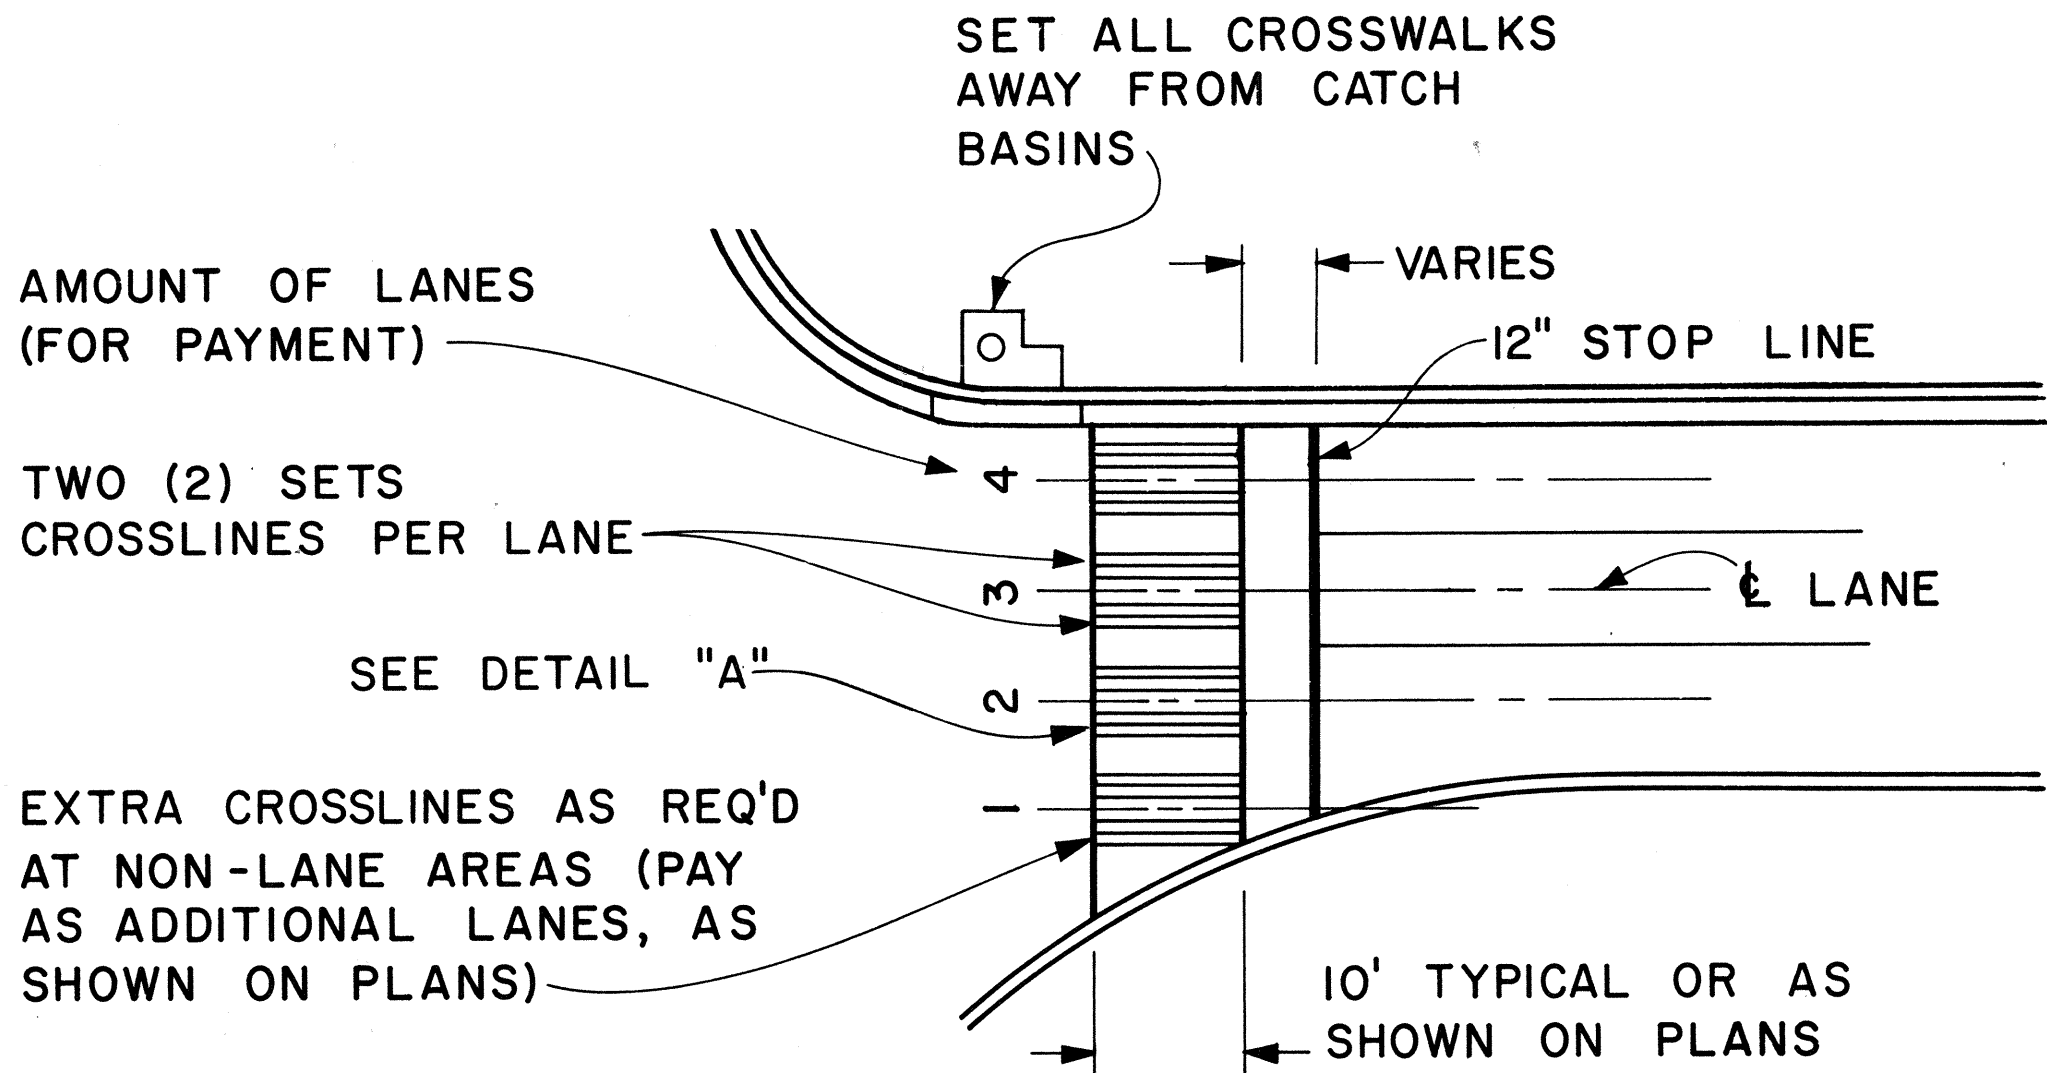

CROSSWALK & STOP LINE

Scale: Not to Scale

APPROVAL RECOMMENDED:
Erica Tanaka
TRAFFIC ENGINEER
5/2/78
DATE

APPROVED:
Harold S. Sakai
ASSISTANT CHIEF, ENGINEERING
5/3/78
DATE

NO.	REVISION	APPROVED BY	DATE

STATE OF HAWAII
DEPARTMENT OF TRANSPORTATION
LAND TRANSPORTATION FACILITIES DIVISION
STANDARD DETAILS
MISCELLANEOUS
PAVEMENT MARKINGS

Scale: As Shown Date: March, 1978
SHEET NO. 12 OF 12 SHEETS DT 306