




FED. ROAD DIST. NO.	STATE	PROJ. NO.	FISCAL YEAR	SHEET NO.	TOTAL SHEETS
HAWAII	HAW.	7600A-01-83M	1983	3	21

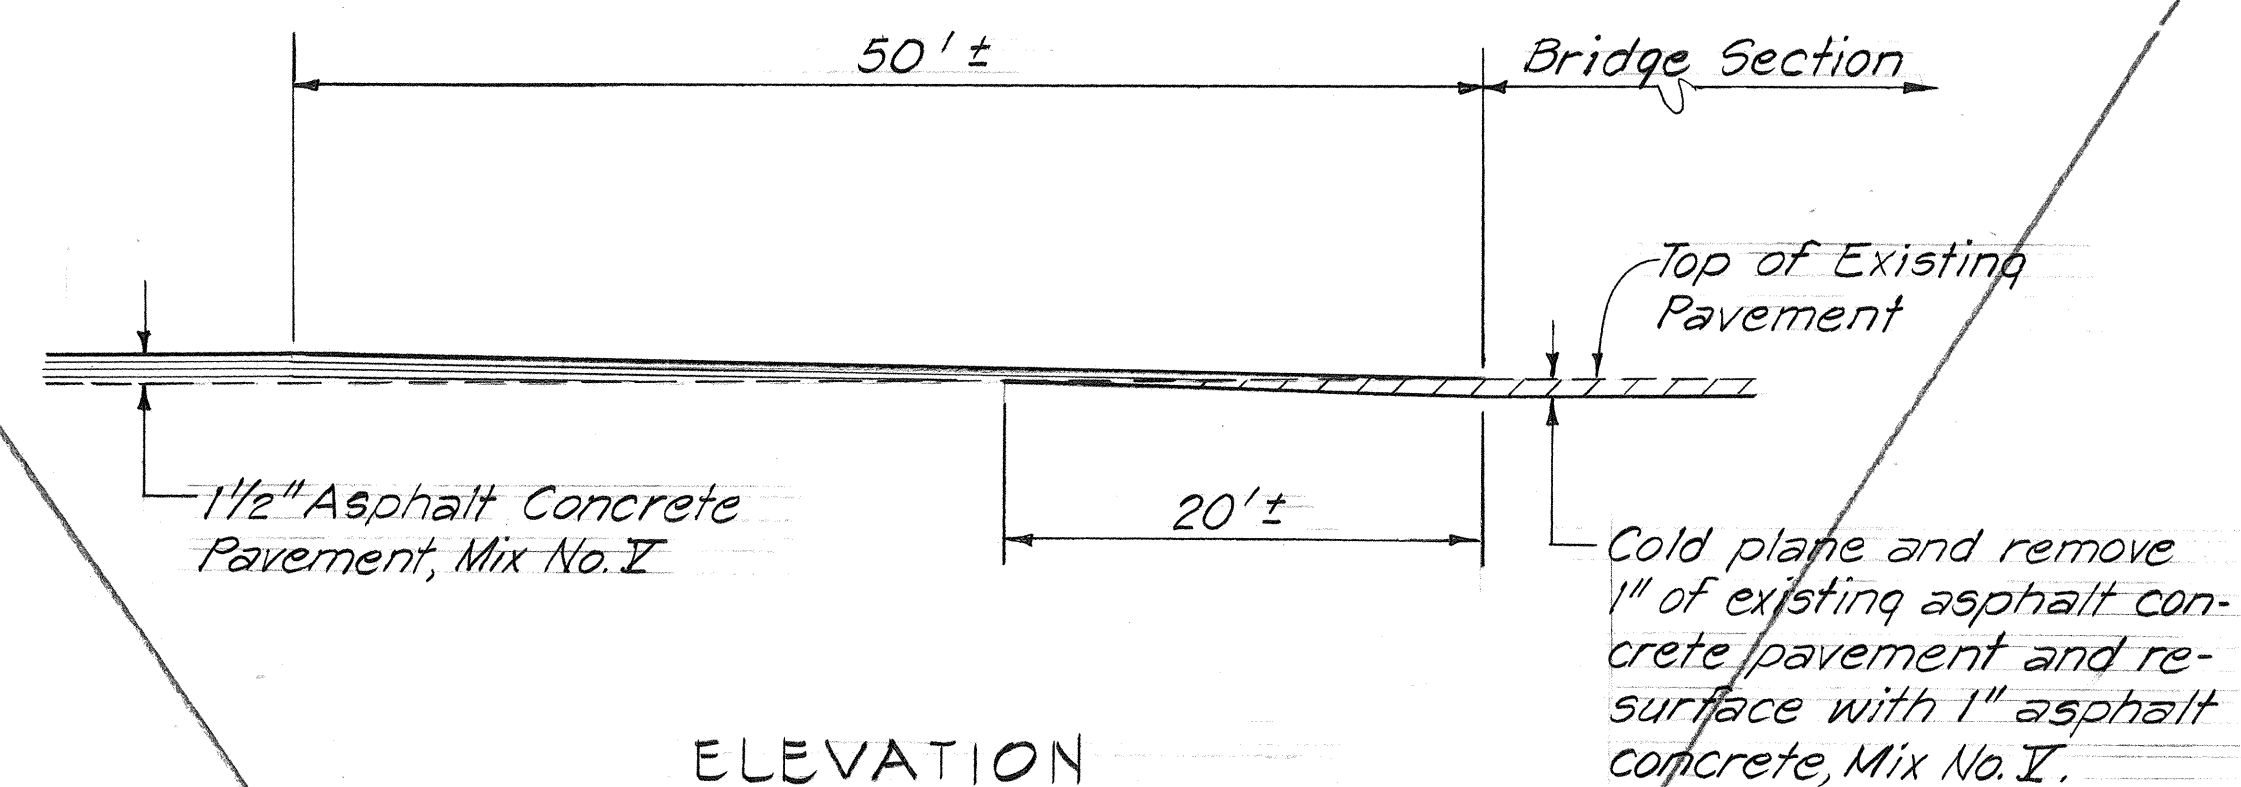

ELEVATION
COLD PLANE TRANSITION
NOT TO SCALE

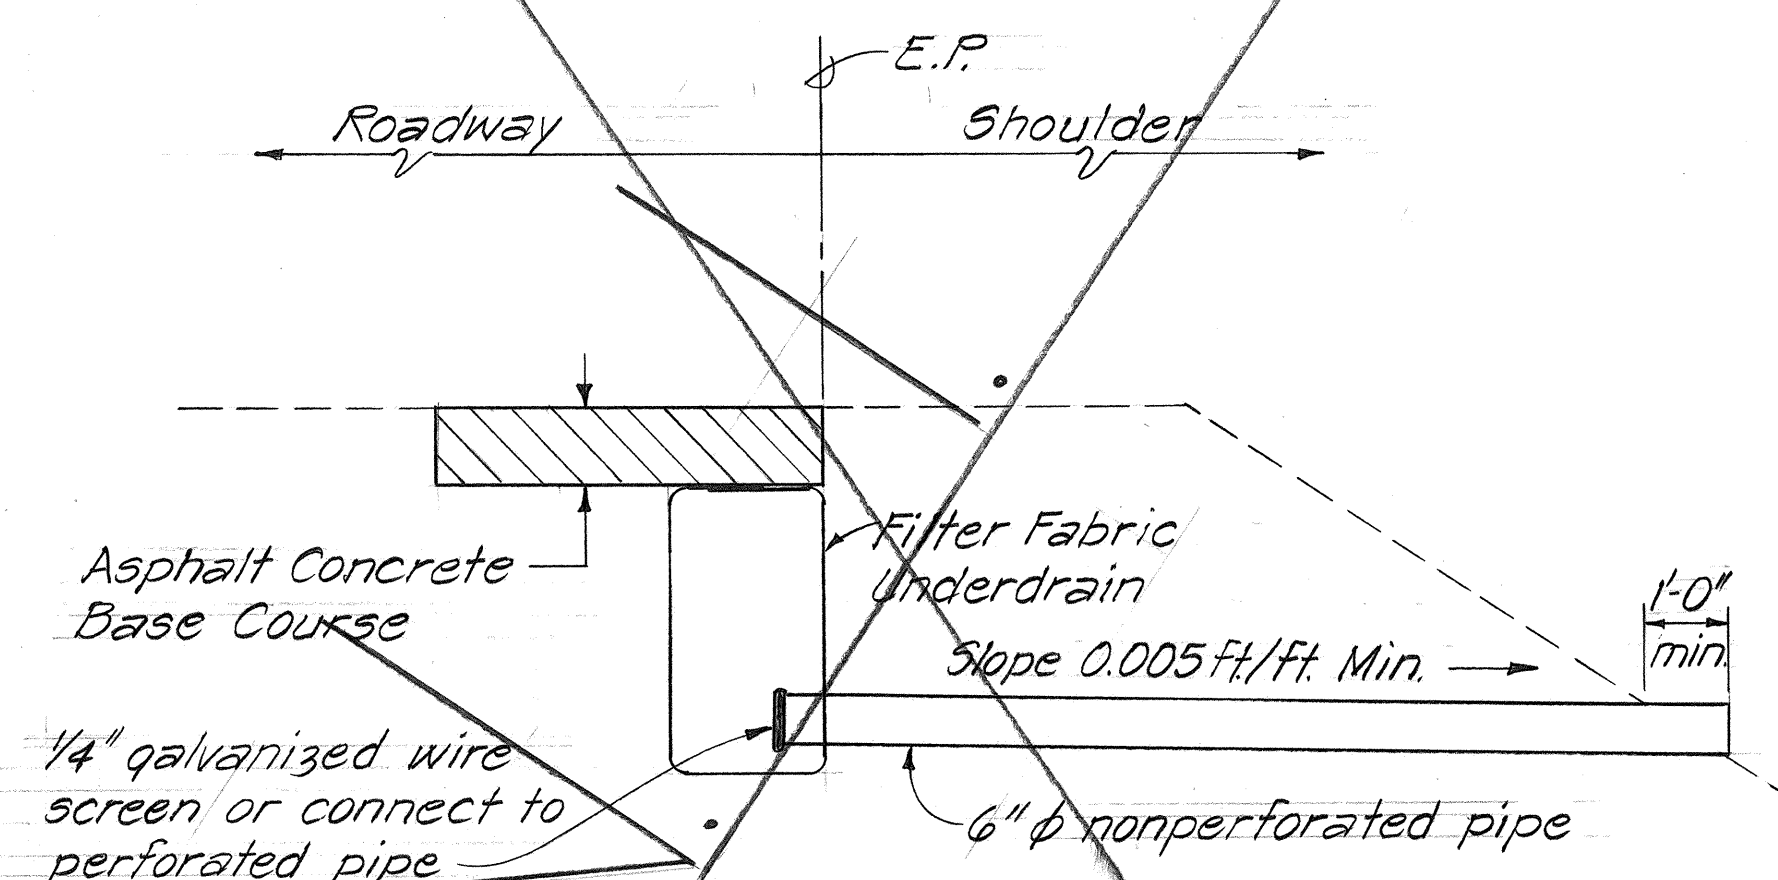


UNDERDRAIN OUTLET DETAIL
NOT TO SCALE

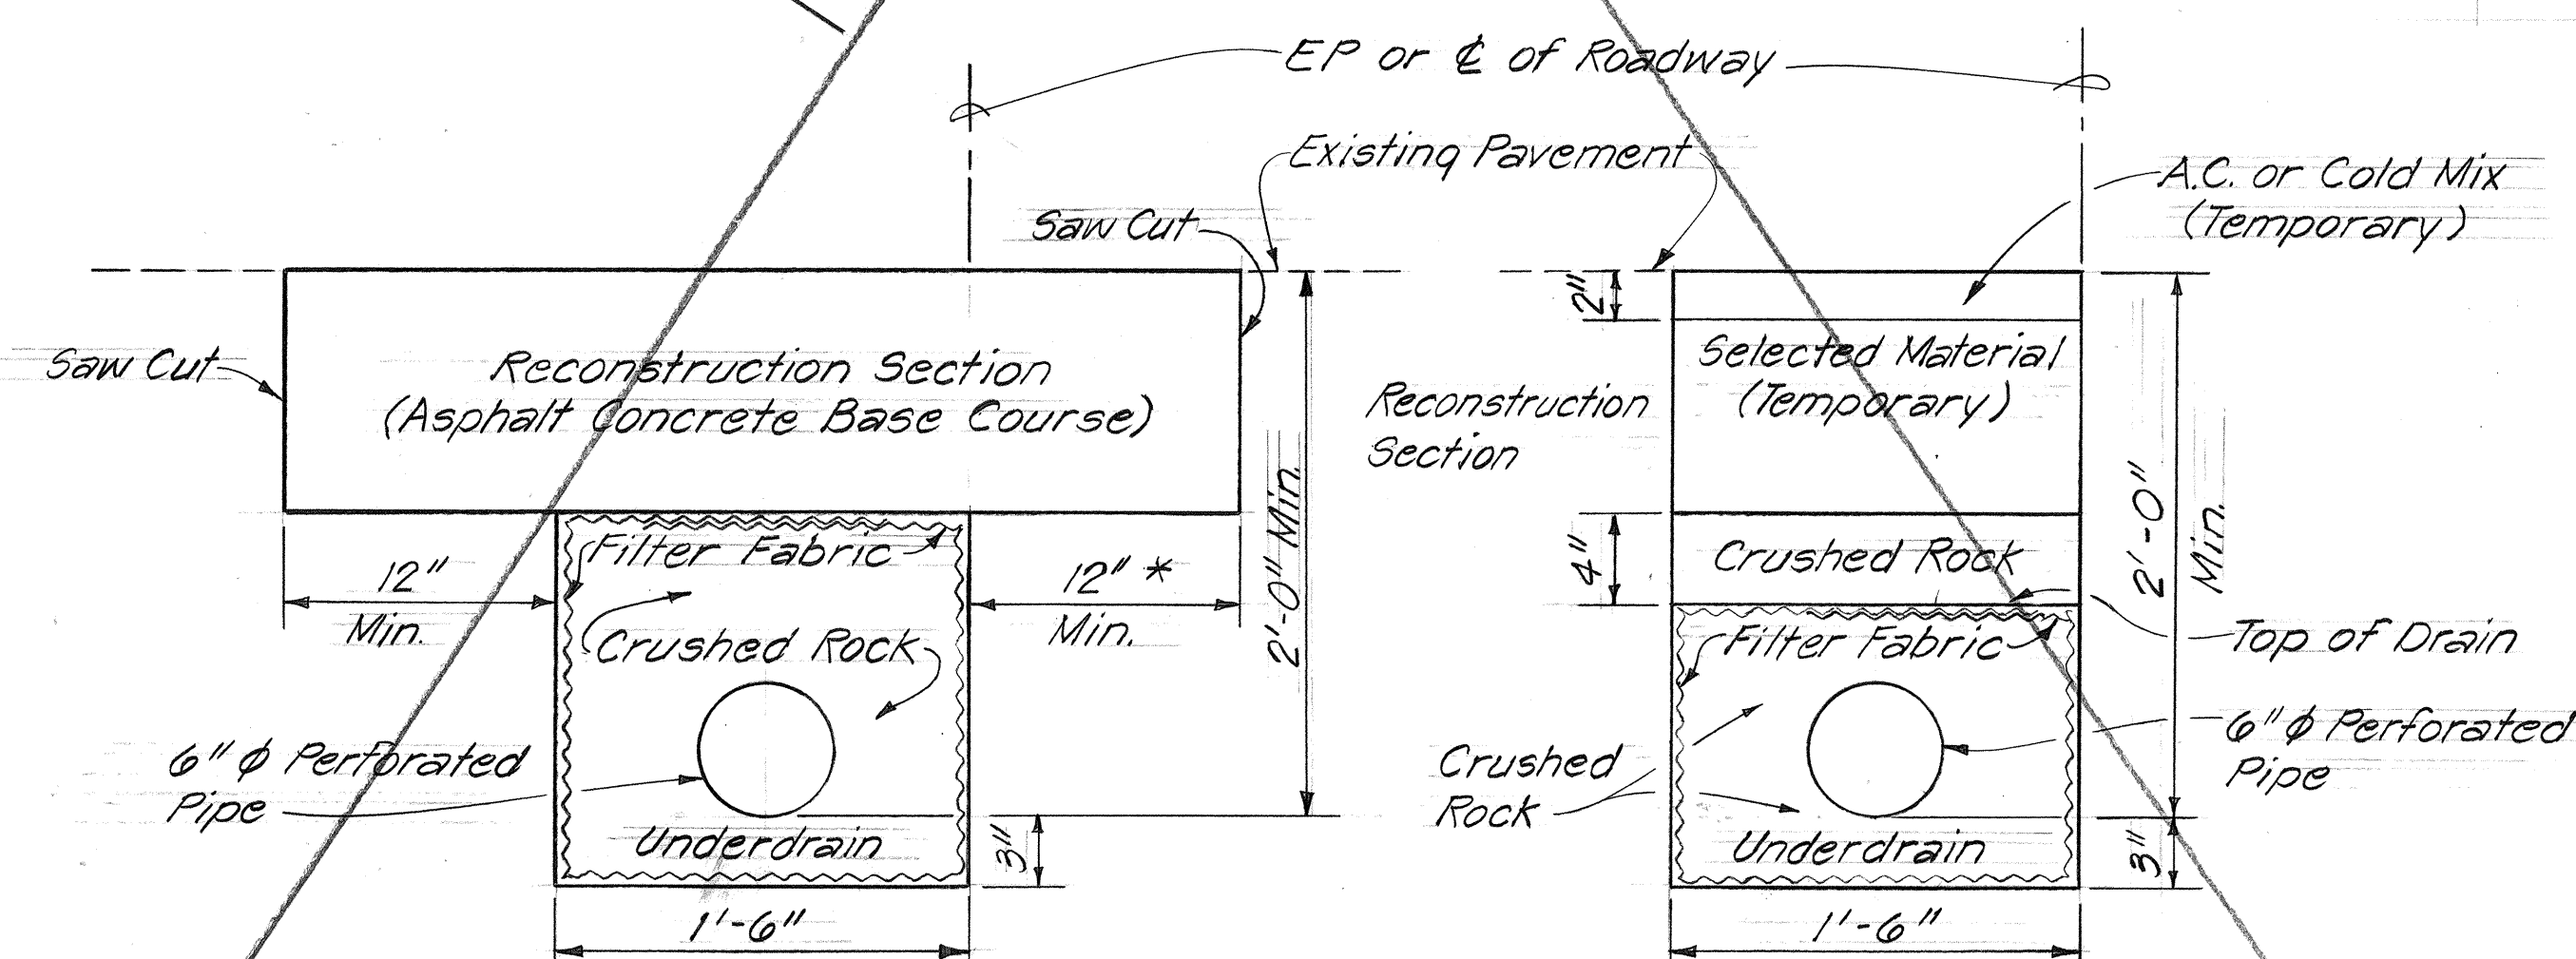


*0" if underdrain constructed at edge of pavement


FINAL RECONSTRUCTION
OVER UNDERDRAIN
SCALE: 1 1/2" = 1'-0"

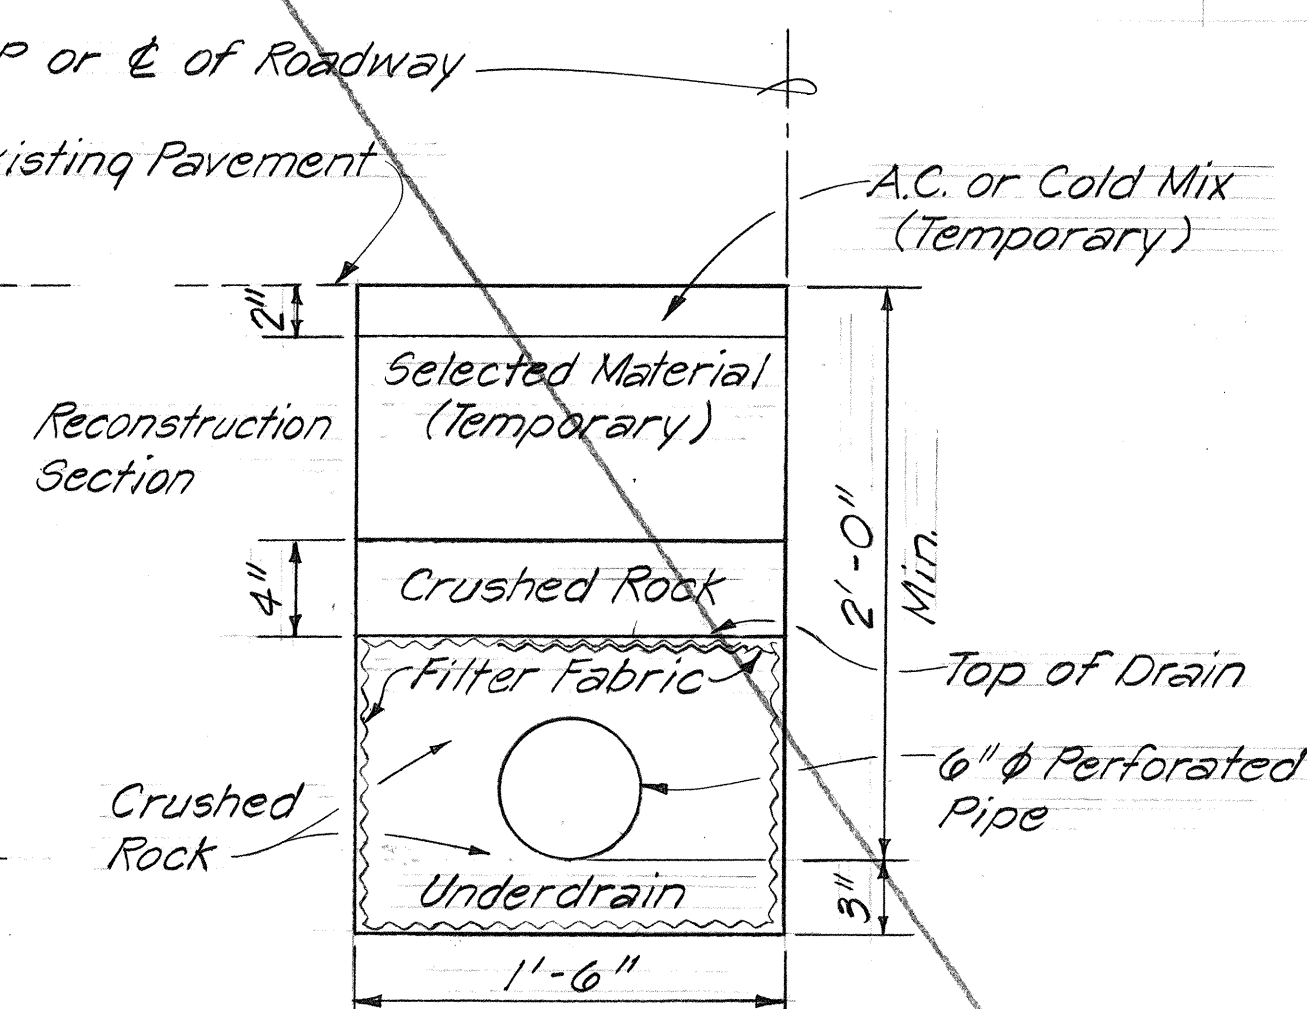

TEMPORARY
RECONSTRUCTION
OVER UNDERDRAIN
SCALE: 1 1/2" = 1'-0"

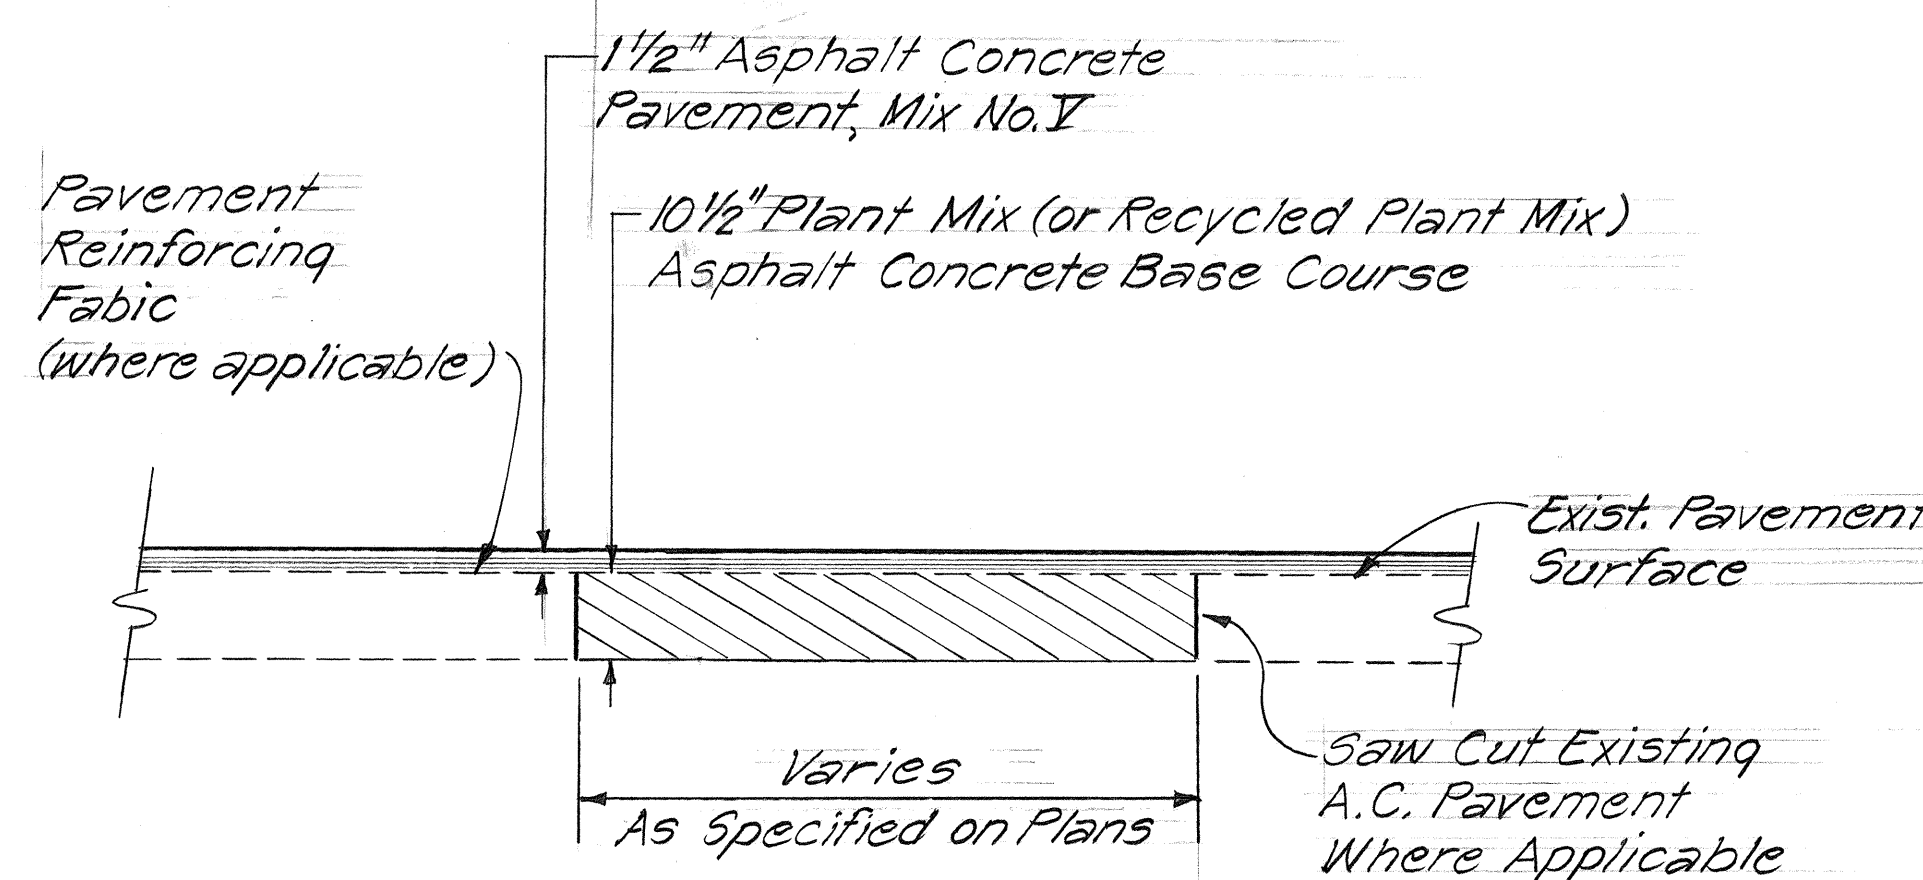


TYPICAL SECTION
RECONSTRUCTED AREA
SCALE: 1" = 1'-0"

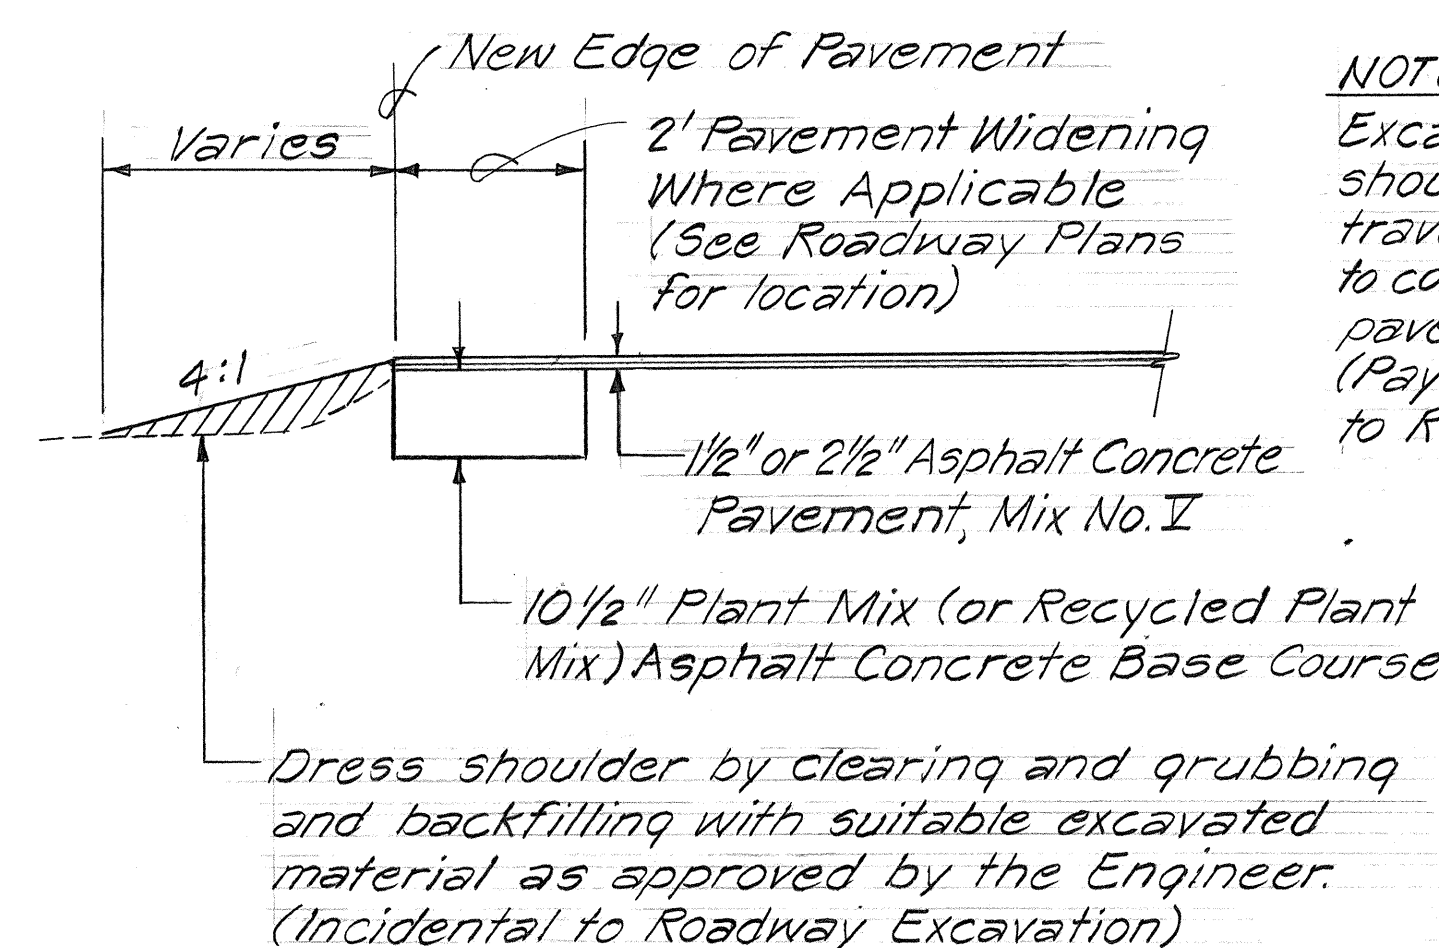

NOTE:
Excavate existing A.C. shoulder outside of travelway as necessary to construct roadway pavement widening. (Payment incidental to Roadway Excavation)


Dress shoulder by clearing and grubbing and backfilling with suitable excavated material as approved by the Engineer. (Incidental to Roadway Excavation)

TYPICAL ROADWAY PAVEMENT
WIDENING & EDGE TAPER SECTION
NOT TO SCALE

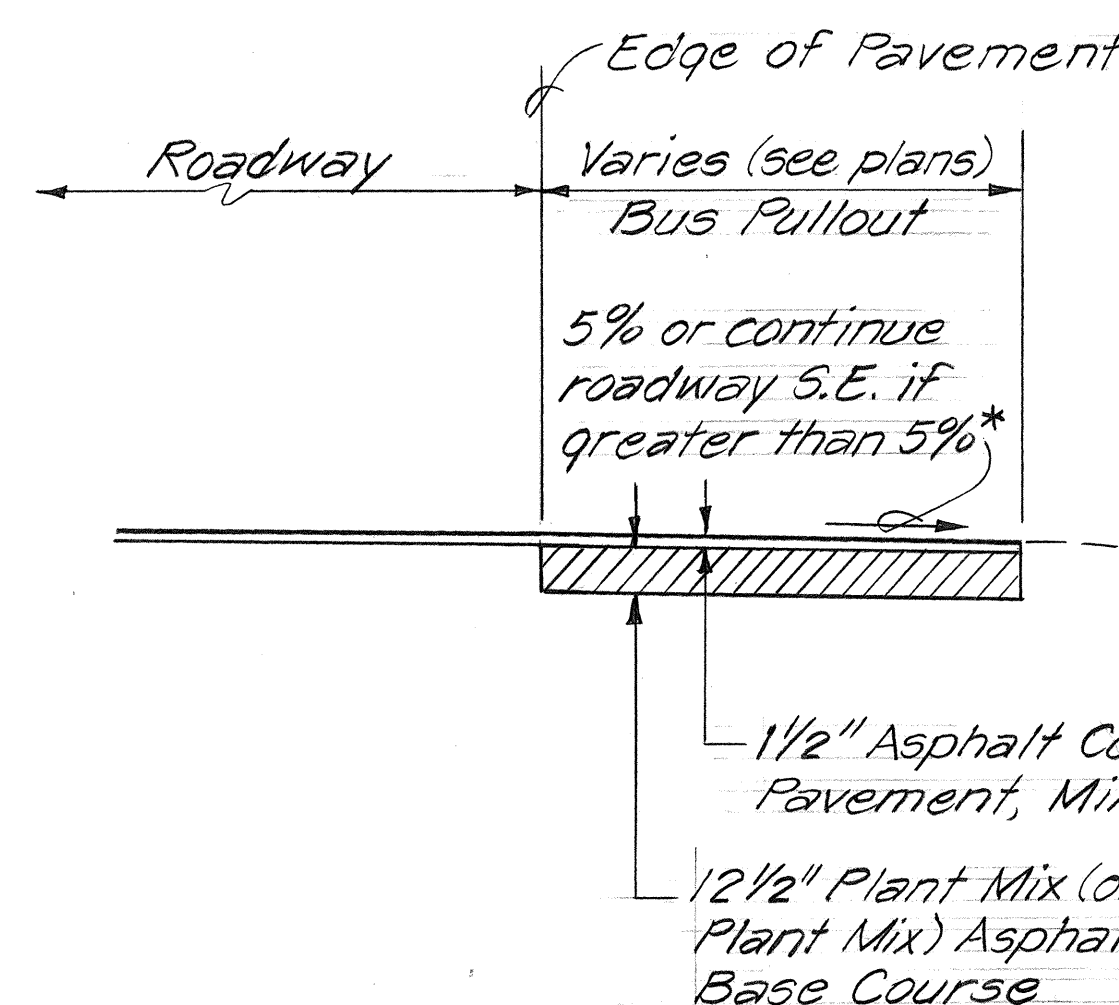


TYPICAL SECTION - BUS PULLOUT
NOT TO SCALE


*EXCEPTION:
Bus pullouts fronting Ilima Intermediate School and Pohakea Elementary School slope to drain as directed by the Engineer.

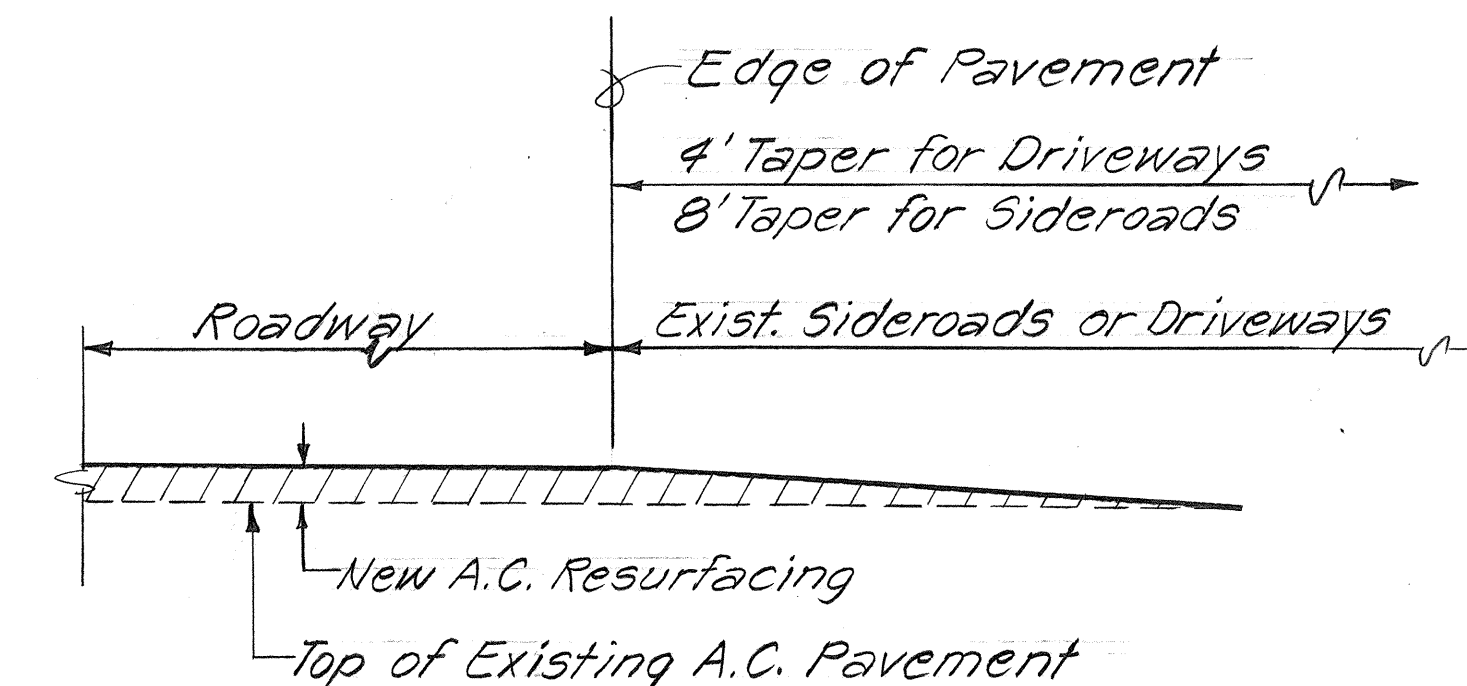


TYPICAL SECTION - SIDEROAD AND
DRIVEWAY CONNECTION
NOT TO SCALE

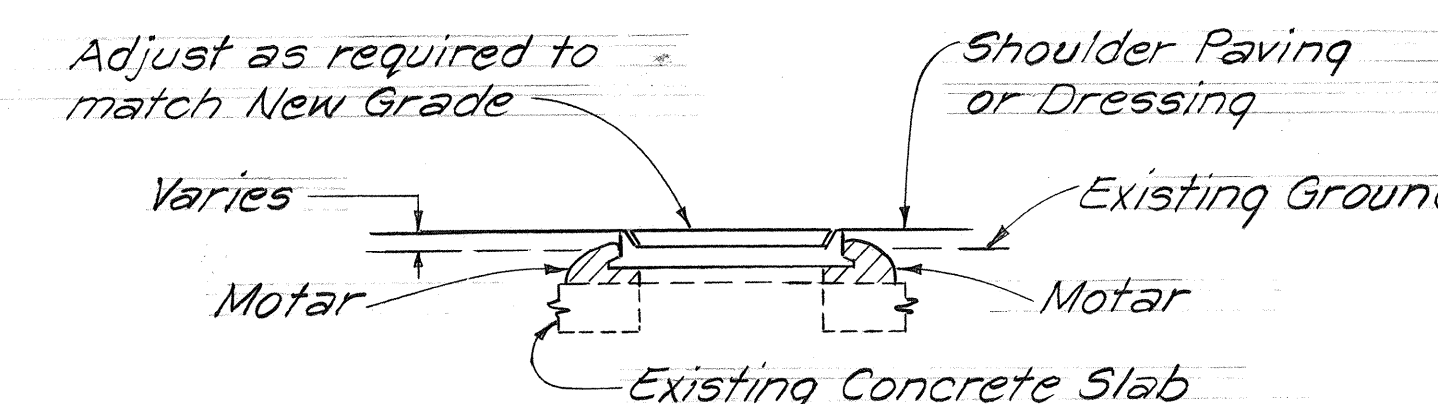

ADJUSTED
AIR RELIEF VALVE BOX FRAME & COVER
NOT TO SCALE

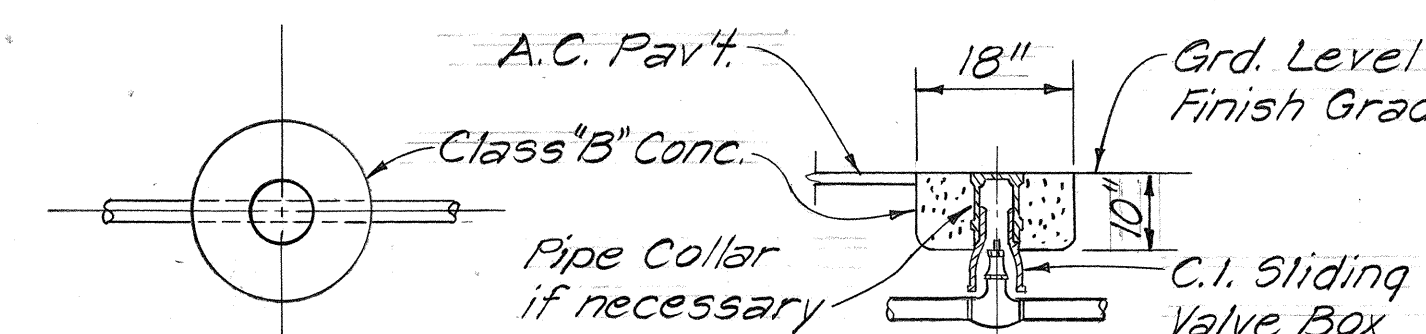

PLAN
SECTION
ADJUSTED WATER VALVE BOX
NOT TO SCALE

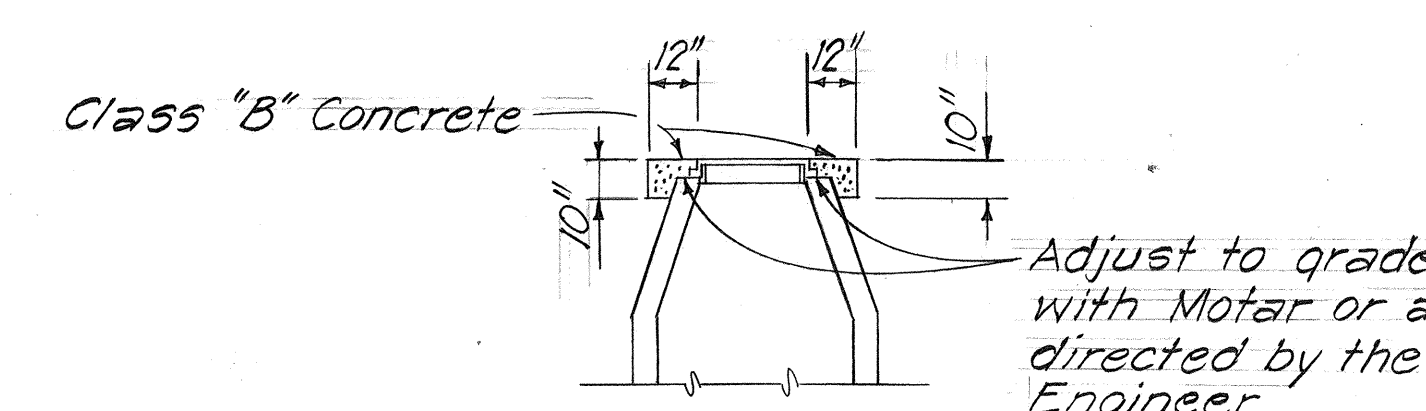

ADJUSTED WATER MANHOLE
FRAME & COVER
NOT TO SCALE

STATE OF HAWAII
DEPARTMENT OF TRANSPORTATION
LAND TRANSPORTATION FACILITIES DIVISION
TYPICAL SECTIONS &
MISCELLANEOUS DETAILS
FORT WEAVER ROAD RESURFACING
VICINITY OF RENTON RD TO NORTH RD
PROJECT NO. 7600A-01-83M
SCALE: AS NOTED DATE: JULY, 1982
SHEET NO. 1 OF 3 SHEETS

APPROVED:
B. W. S.
Chief, Planning & Engineering, Date