


FED. ROAD DIST. NO.	STATE	FED. AID PROJ. NO.	FISCAL YEAR	SHEET NO.	TOTAL SHEETS
HAWAII	HAW.	F-076-1(2) S-RS-0760	1990	6	148

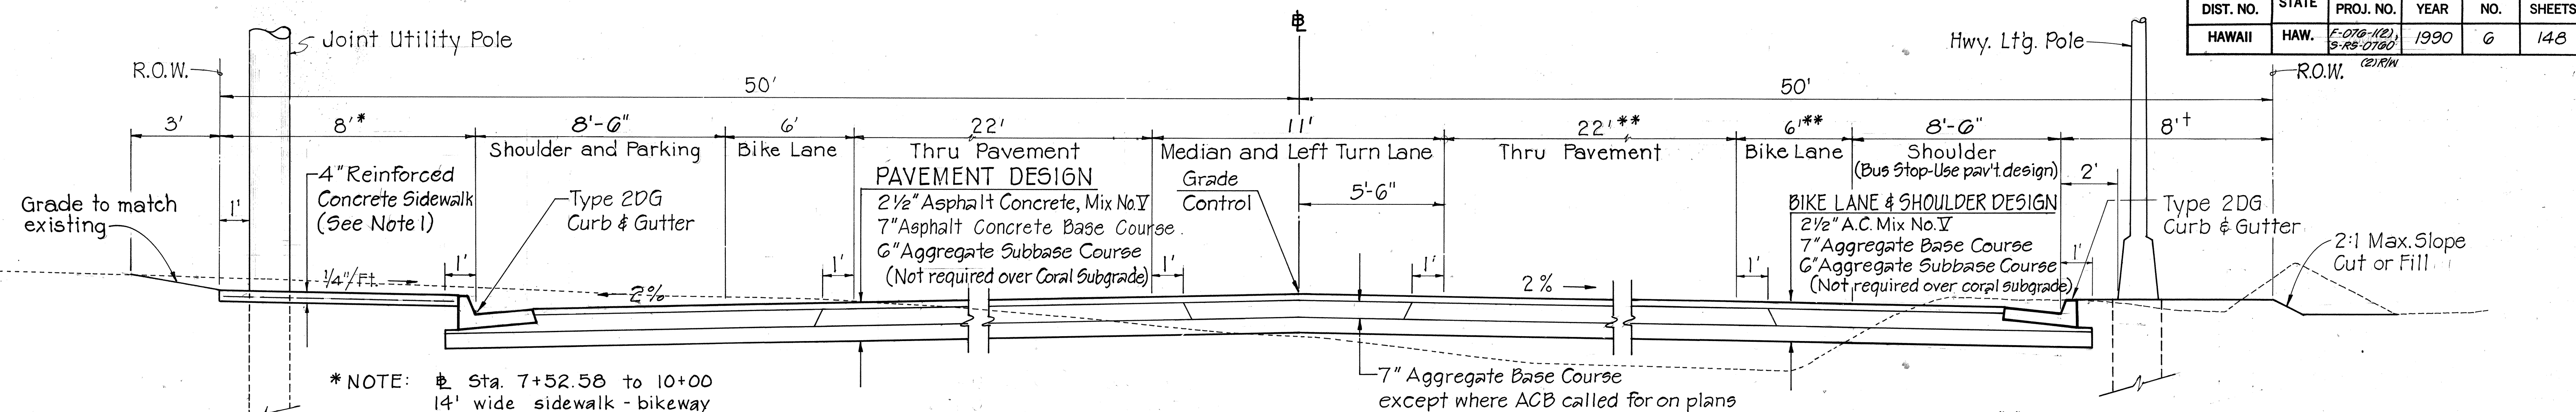


* NOTE: Sta. 7+52.58 to 10+00
14' wide sidewalk - bikeway

NOTE 1 Concrete sidewalk reinforced
with 6"x6"- W1.4 x W1.4
galvanized wire mesh.

TYPICAL SECTION - STATION 7+52.58 TO STATION 27+50±

** NOTE: Sta. 7+52.58 to 10+00
Thru pavement varies 24' to 22'
Bike lane varies 0' to 6'

† NOTE: 4" Reinforced Concrete
Sidewalk, Sta. 8+30±
to Sta. 10+60± (See Note 1)

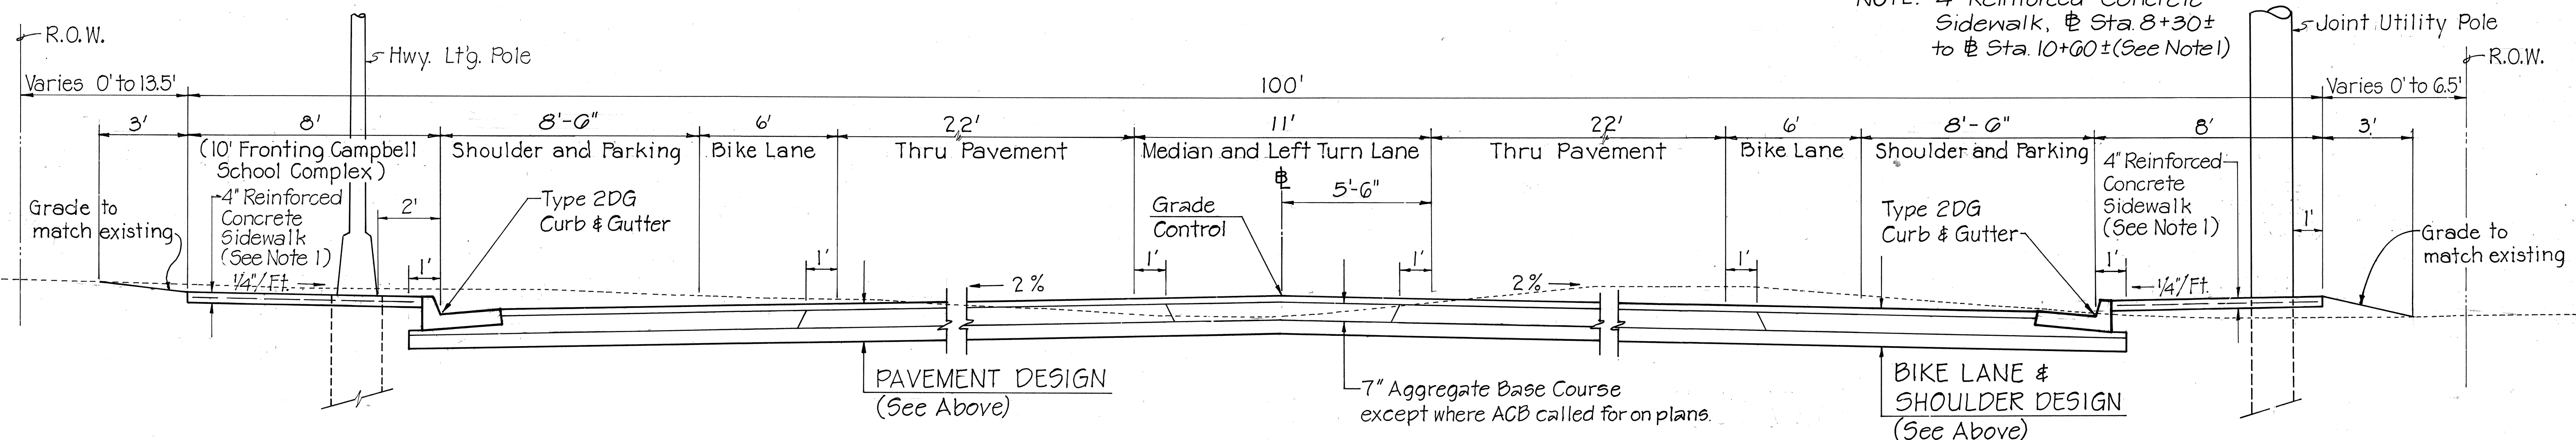

TYPICAL SECTION - STATION 27+50± TO STATION 74+68±

ORIGINAL PLAN	DATE
SURVEY PLOTTED BY	
DRAWN BY	
DESIGNED BY	
NOTED BY	
CHECKED BY	

STATE OF HAWAII
DEPARTMENT OF TRANSPORTATION
HIGHWAYS DIVISION

TYPICAL SECTIONS


FORT WEAVER ROAD
HANAKAHI ST. TO EWA BEACH RD.

PROJ. NOS. F-076-1(2) and
S-RS-0760(2)R/W


Not to Scale Date: JULY, 1989

SHEET NO. 1 OF 2 SHEETS

FED. ROAD DIST. NO.	STATE	FED. AID PROJ. NO.	FISCAL YEAR	SHEET NO.	TOTAL SHEETS
HAWAII	HAW.	F-076-1(2) S-RS-0760 (2) R/W	1990	7	148

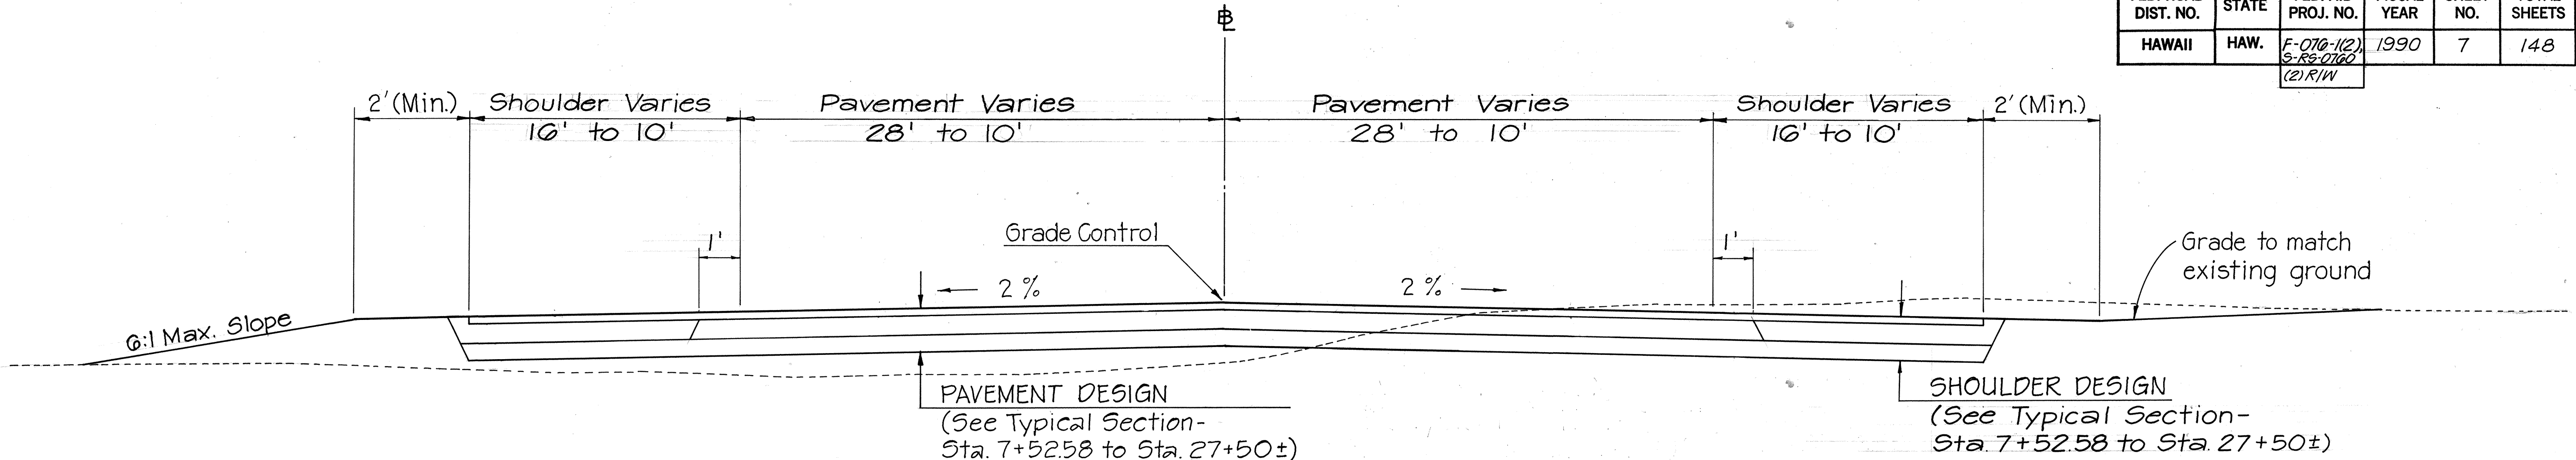

TYPICAL SECTION - STATION 74+68± TO STATION 84+20±

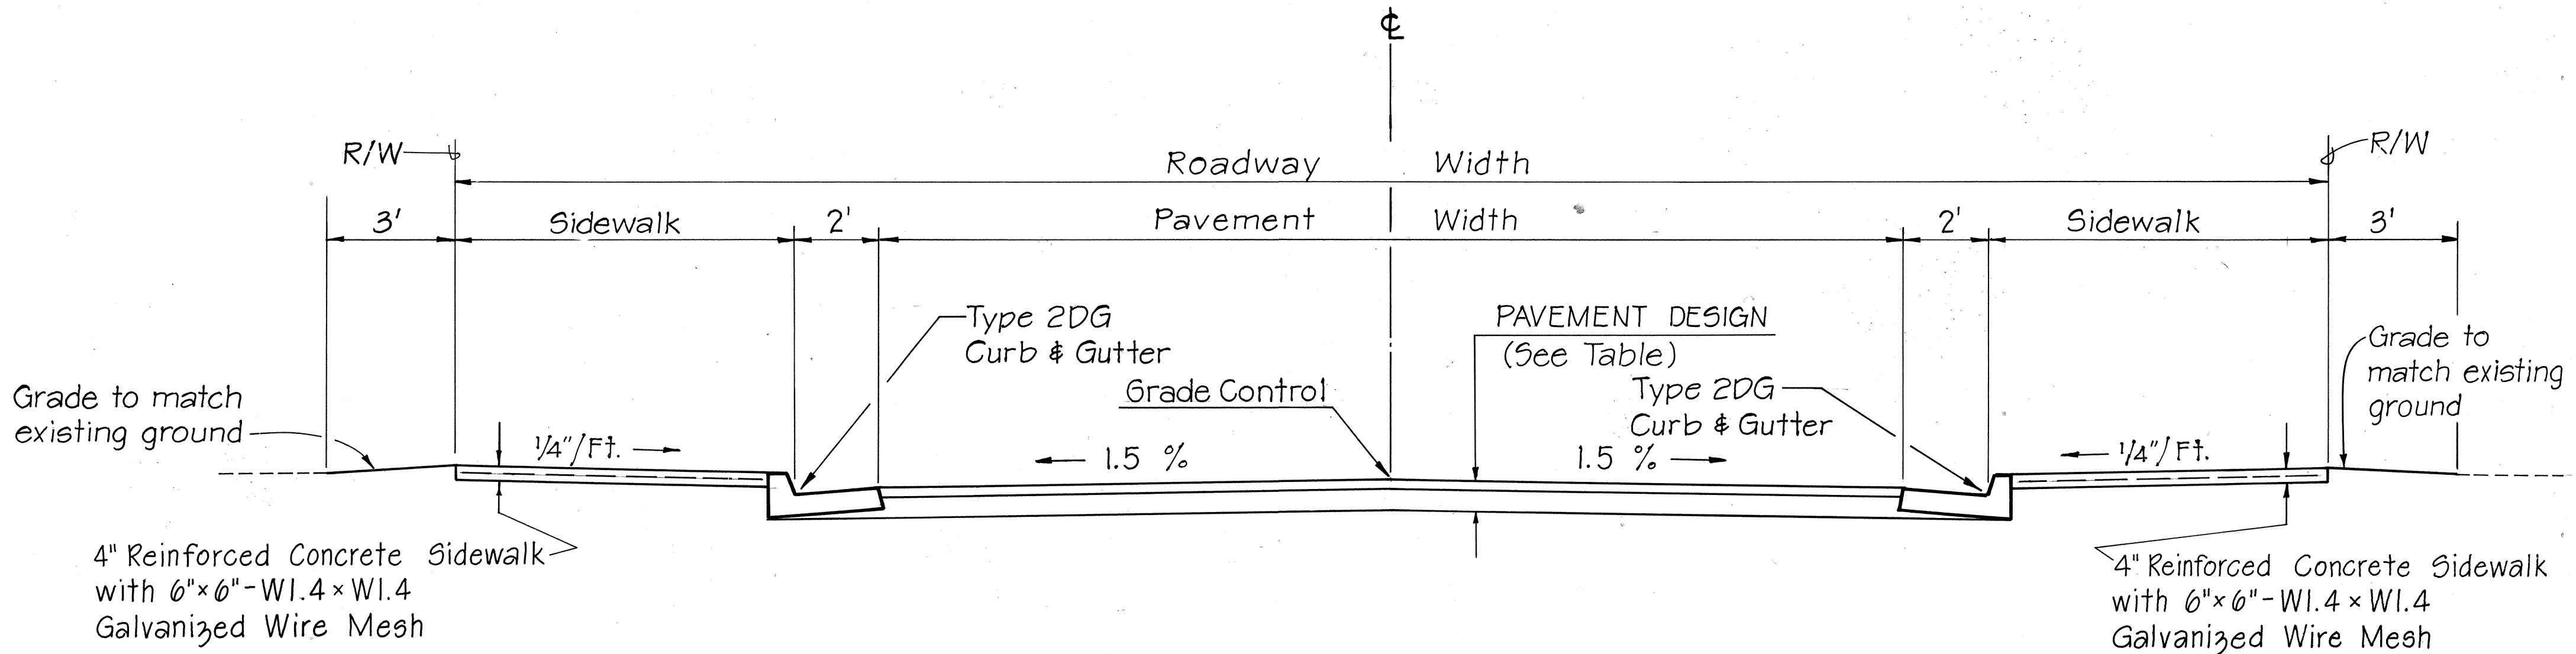

TYPICAL SECTION - SIDEROAD CONNECTIONS

SIDEROAD CONNECTION TABLE				
SIDEROAD	ROADWAY WIDTH	PAVEMENT WIDTH	SIDEWALK WIDTH	PAVEMENT DESIGN
Papipi Road	65'	40'	8'	3 1/2" Asphalt Concrete 1 3/4" Mix No. V 1 3/4" Mix No. III 6" Aggregate Base Course
North Road	56'	36'	8'	
Hanakahi Street	56'	Varies 36' to 20'	8'	
Kuhina Street	56'	Varies 36' to 22'	8'	
Kilaha Street	56'	36'	8'	
Makule Road	56'	36'	8'	2 1/2" Asphalt Concrete, Mix No. V 6" Aggregate Base Course
Aikanaka Road	40'	24'	6'	
Pohakupuna Road	Varies 56' to 50'	Varies 36' to 32'	7'	
Others				

STATE OF HAWAII
DEPARTMENT OF TRANSPORTATION
HIGHWAYS DIVISION

TYPICAL SECTIONS
FORT WEAVER ROAD
HANAKAHI ST. TO EWA BEACH RD.
PROJ. NOS. F-076-1(2) and
S-RS-0760(2) R/W
Not to Scale Date: JULY, 1989
SHEET NO. 2 OF 2 SHEETS

ORIGINAL PLAN	DATE
DESIGNED BY	
NOTED BY	
CHECKED BY	
NO.	