




FED. ROAD DIST. NO.	STATE	FED. AID PROJ. NO.	FISCAL YEAR	SHEET NO.	TOTAL SHEETS
HAWAII	HAW.	STP-076-1(3)	1993	6	34

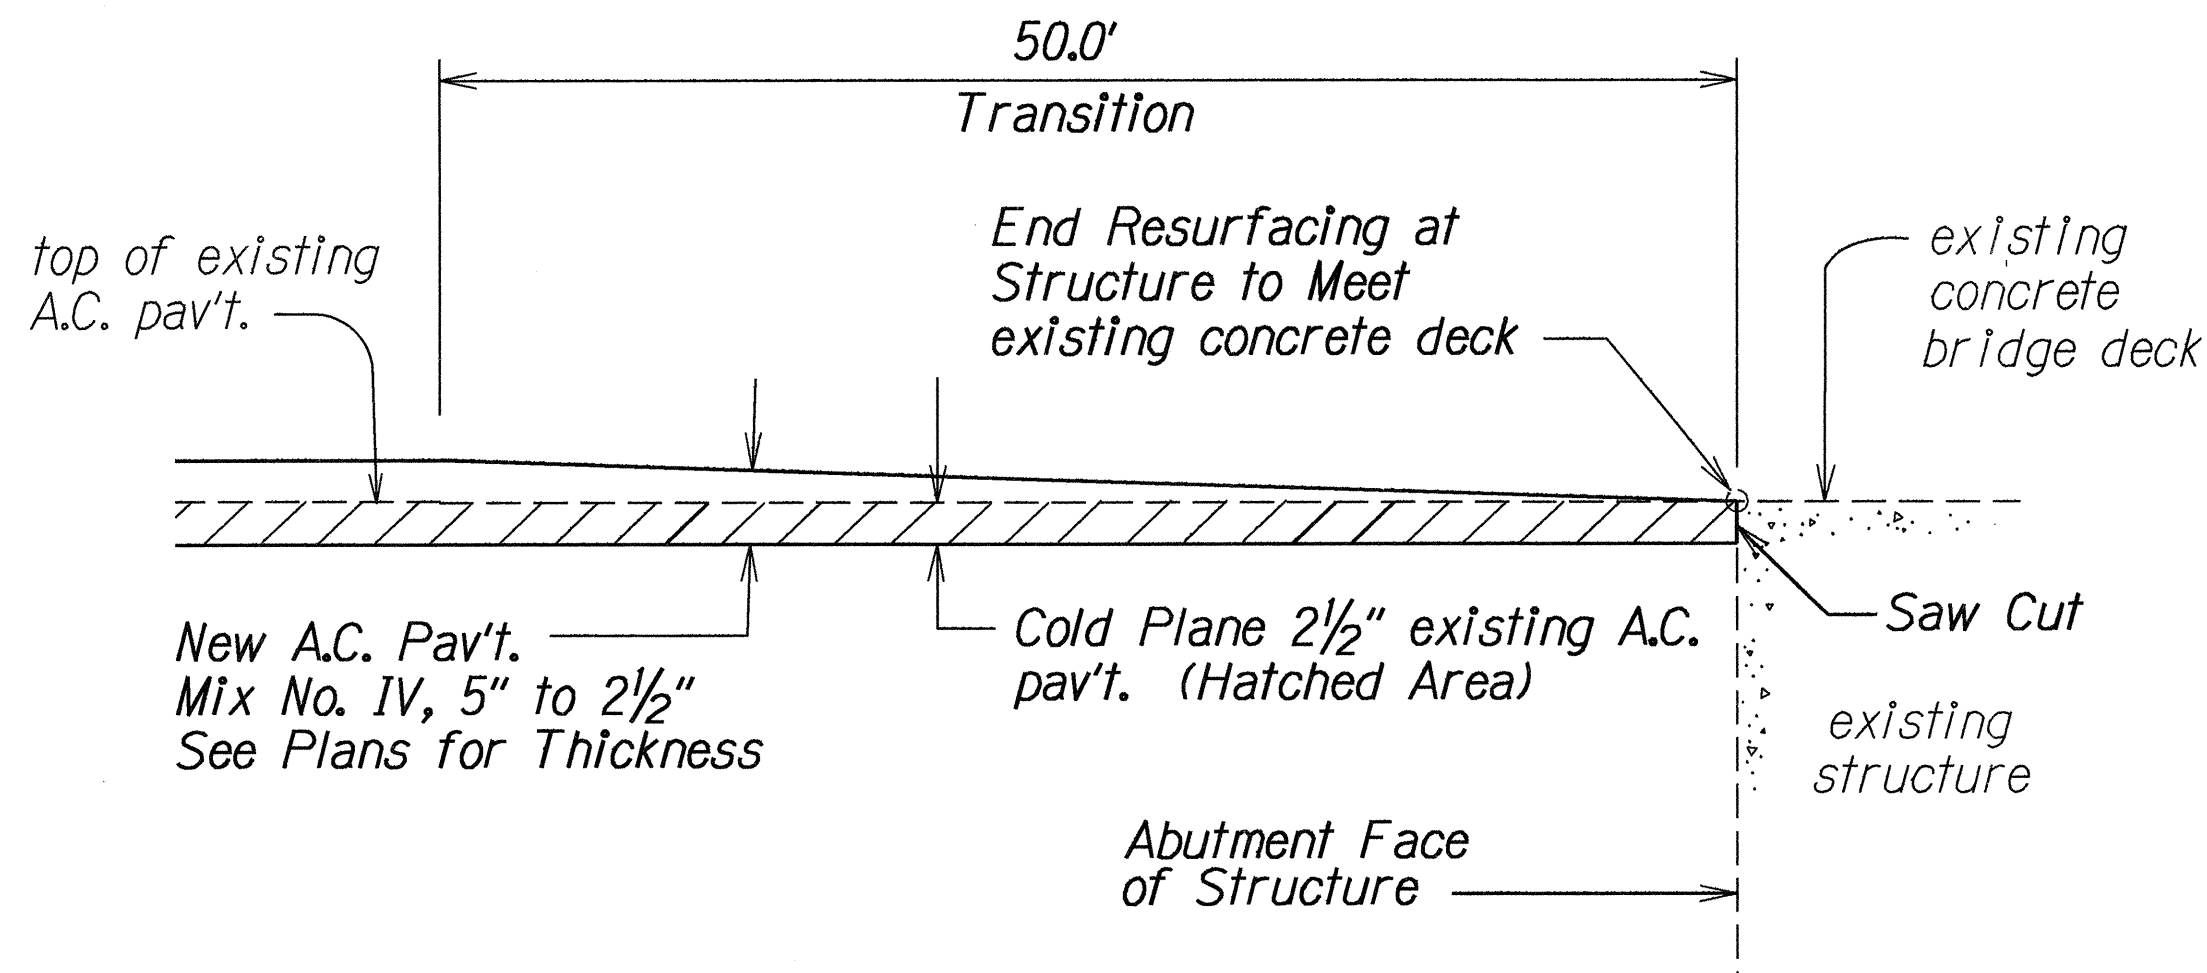


COLD PLANED TRANSITION AT STRUCTURE
DETAIL
Not to Scale

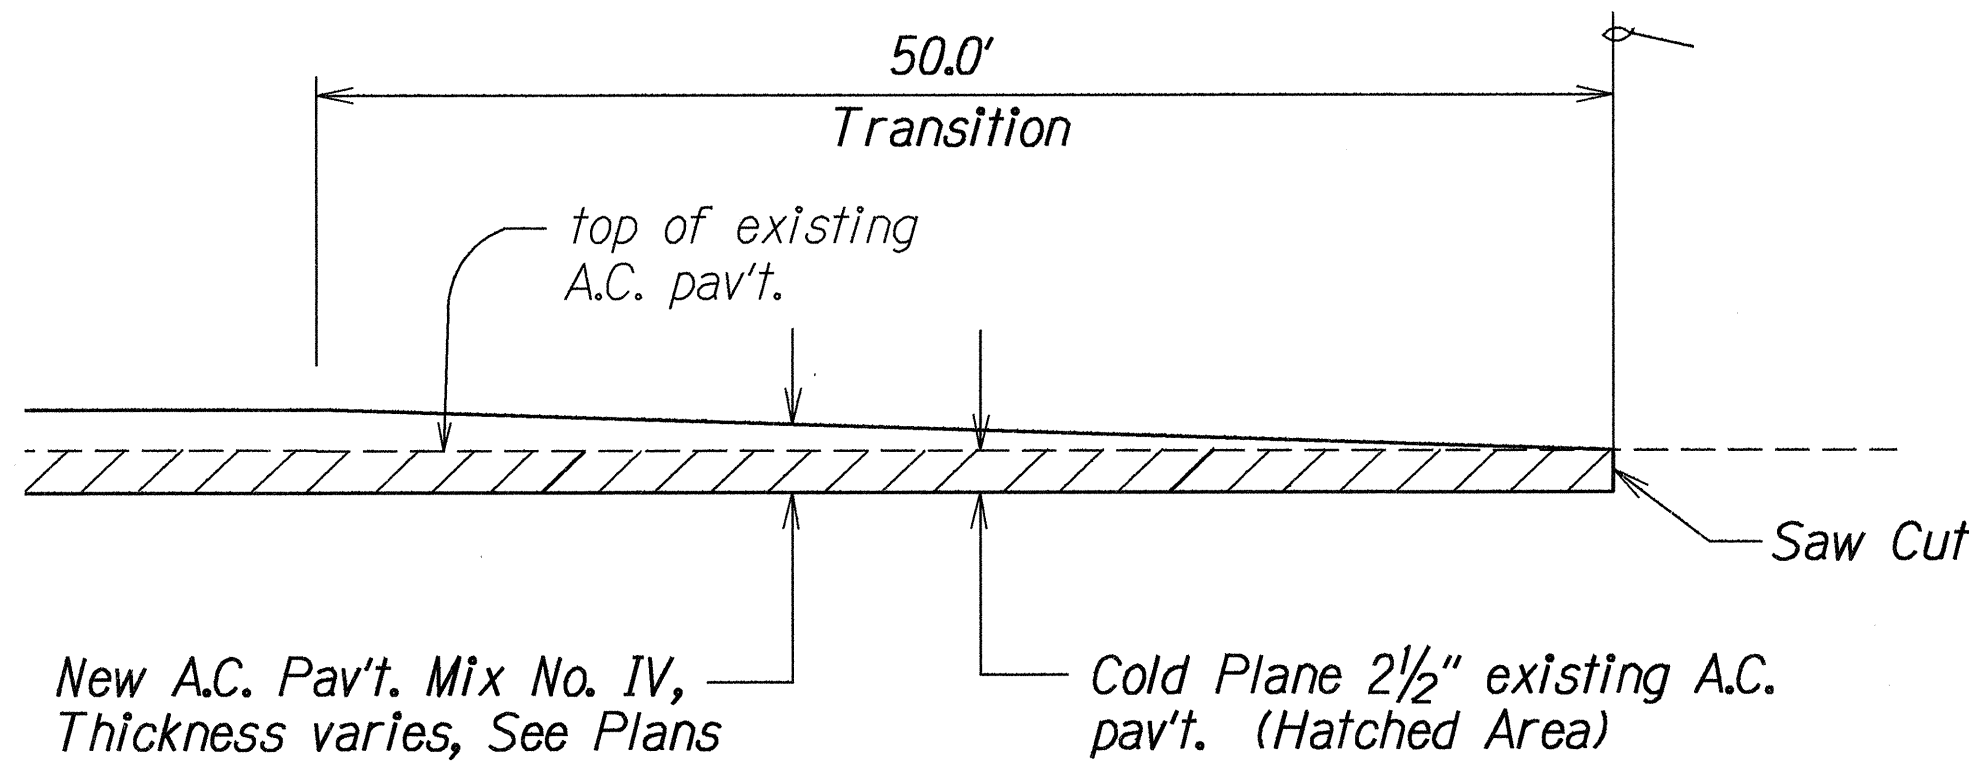


COLD PLANED TRANSITION TO EXISTING A.C. PAVEMENT DETAIL
Not to Scale

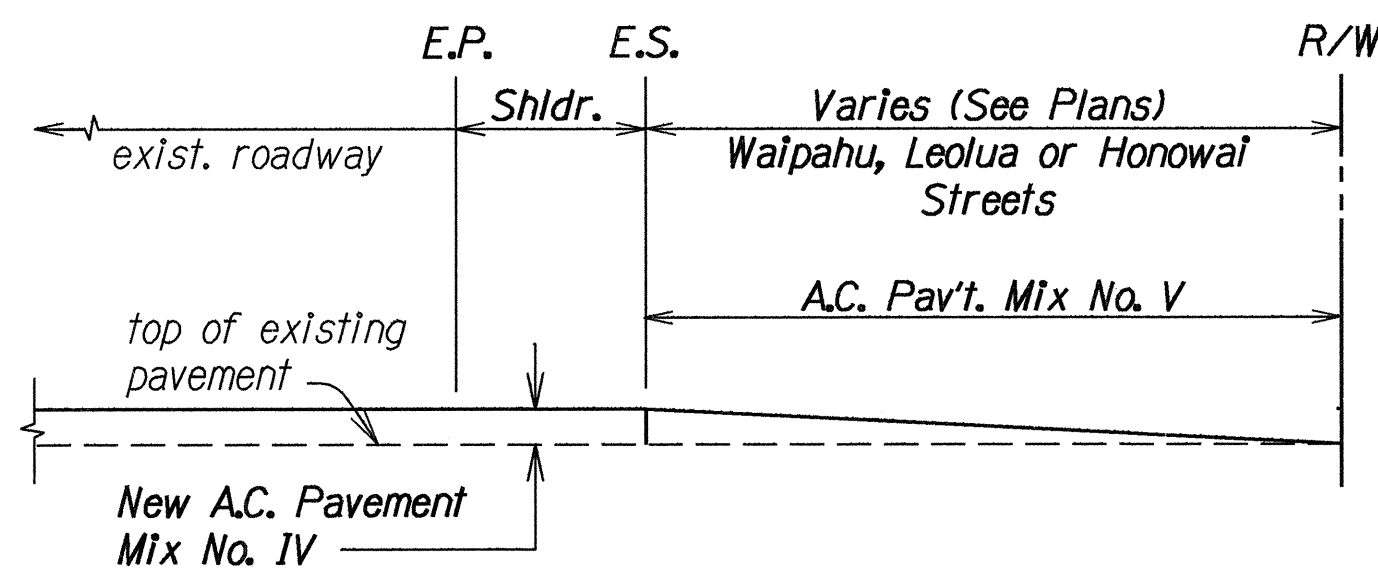


TYPICAL DETAIL AT WAIPAHU, LEOLUA, AND HONOWAI STREETS
Not To Scale

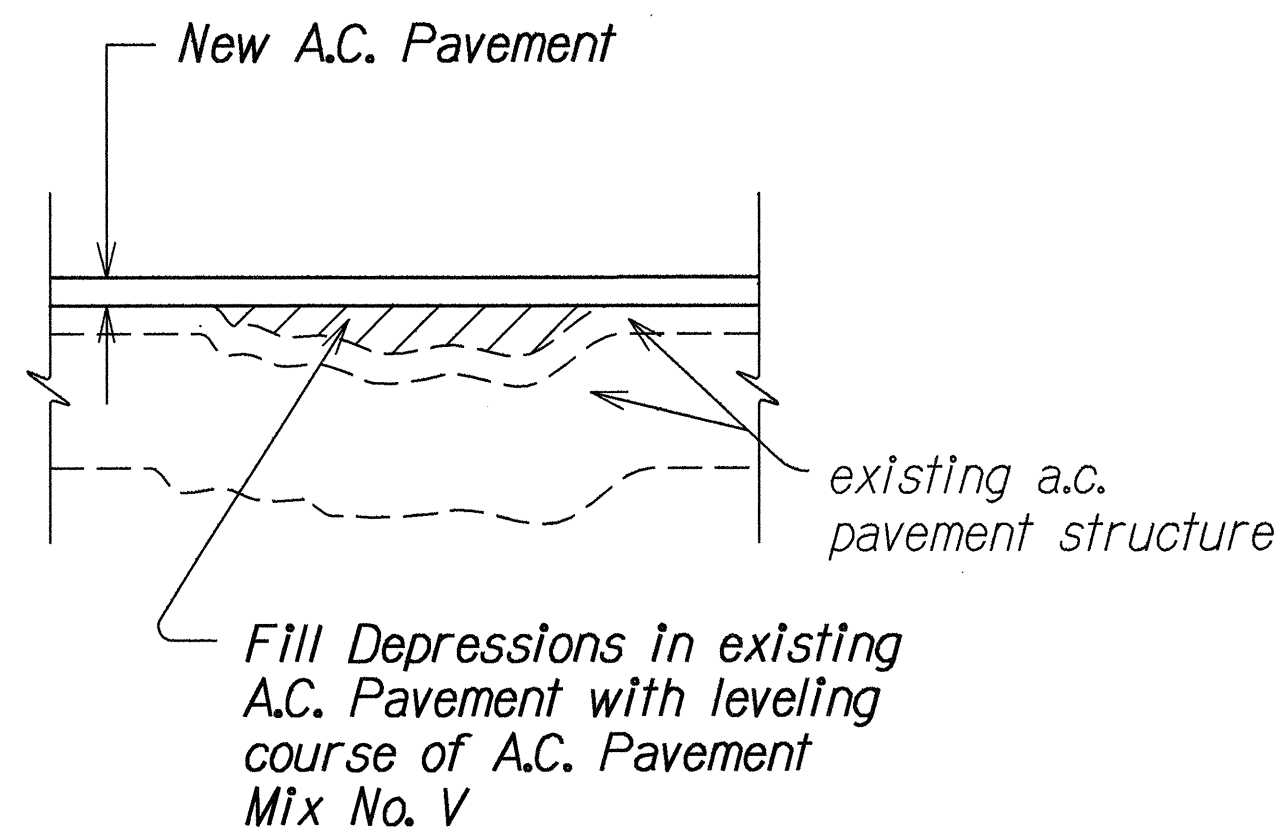


LEVELING COURSE DETAIL
Not To Scale

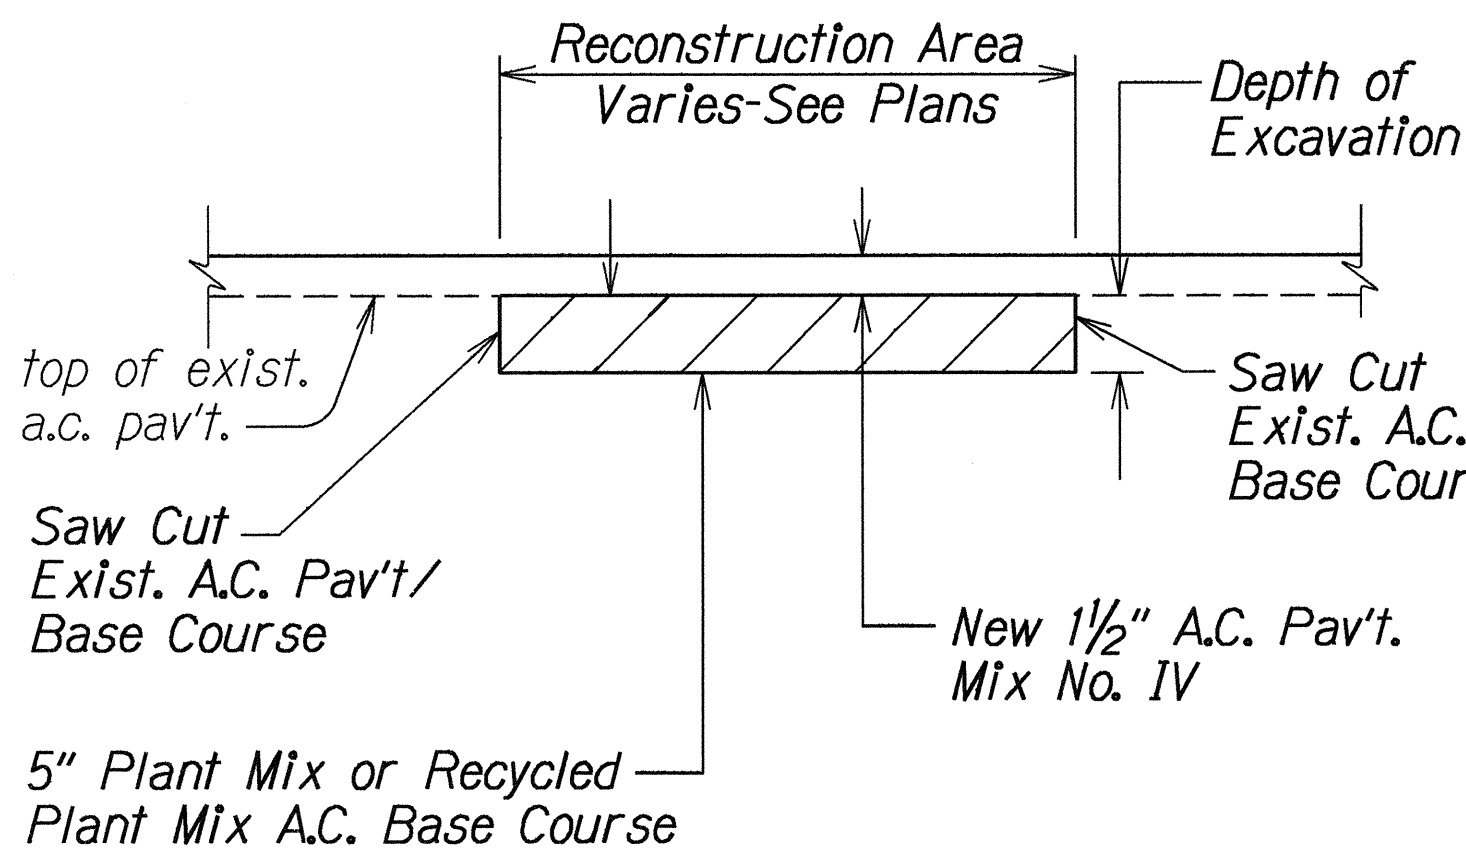


A.C. PAVEMENT RECONSTRUCTION DETAIL
Not To Scale

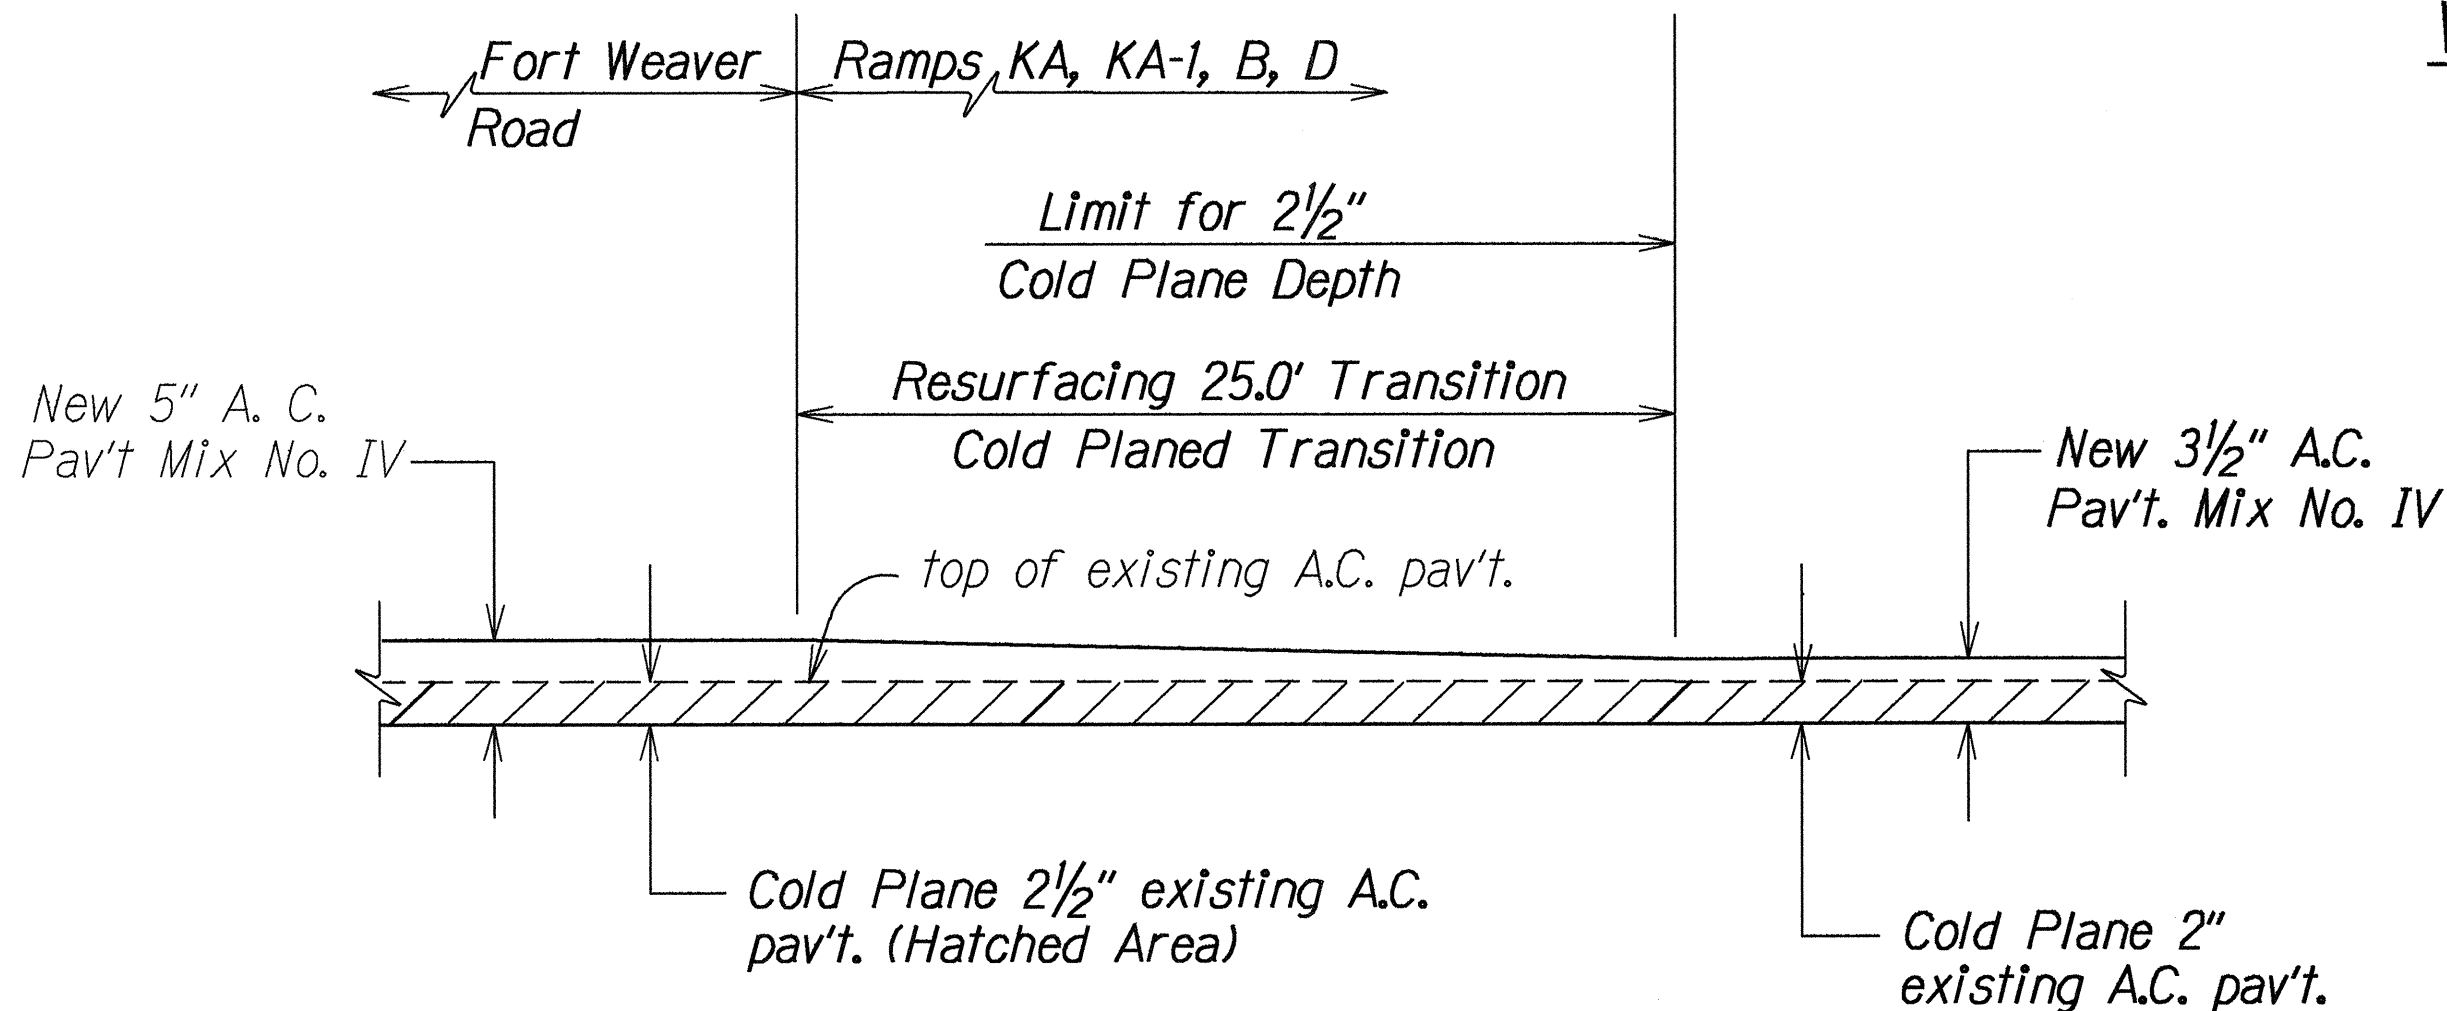

FORT WEAVER ROAD CONNECTION TO RAMPS KA, KA-1, B, & D DETAIL
Not to Scale

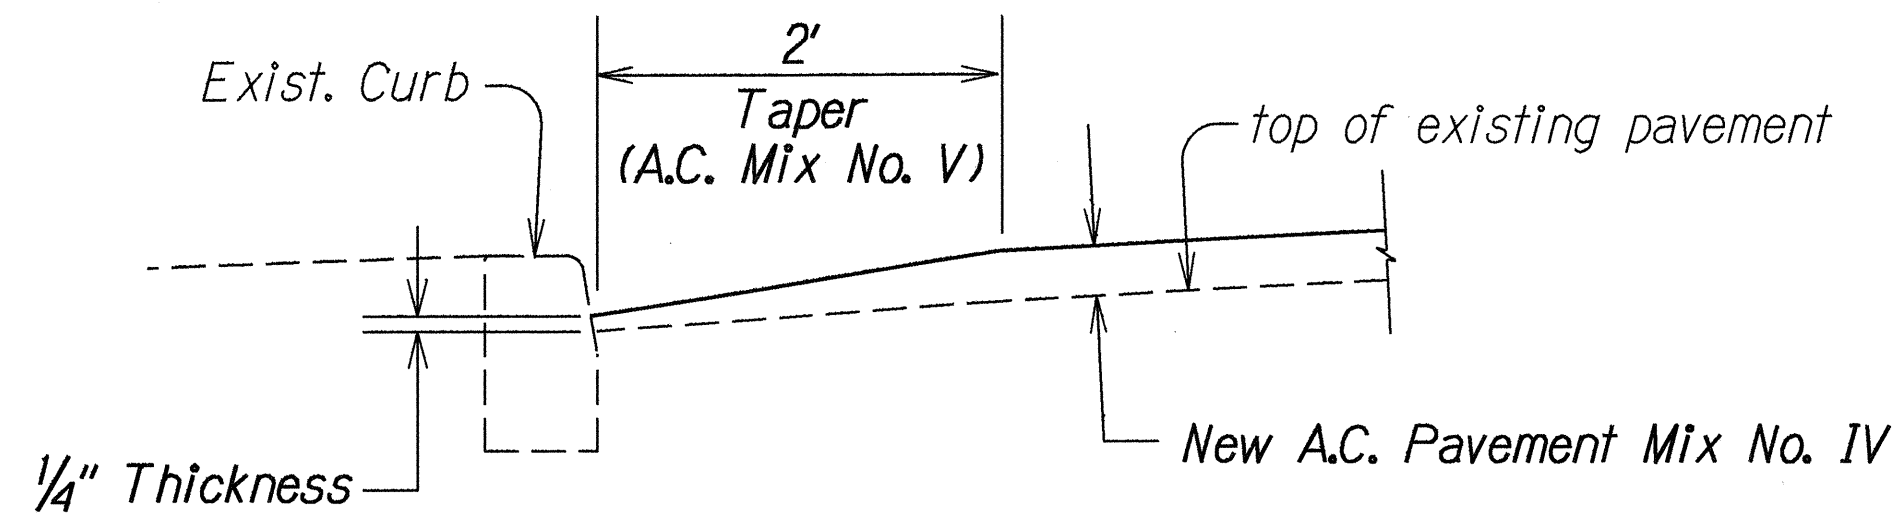

TYPICAL SECTION A.C. PAV'T. RESURFACING AT CURB DETAIL
Not To Scale

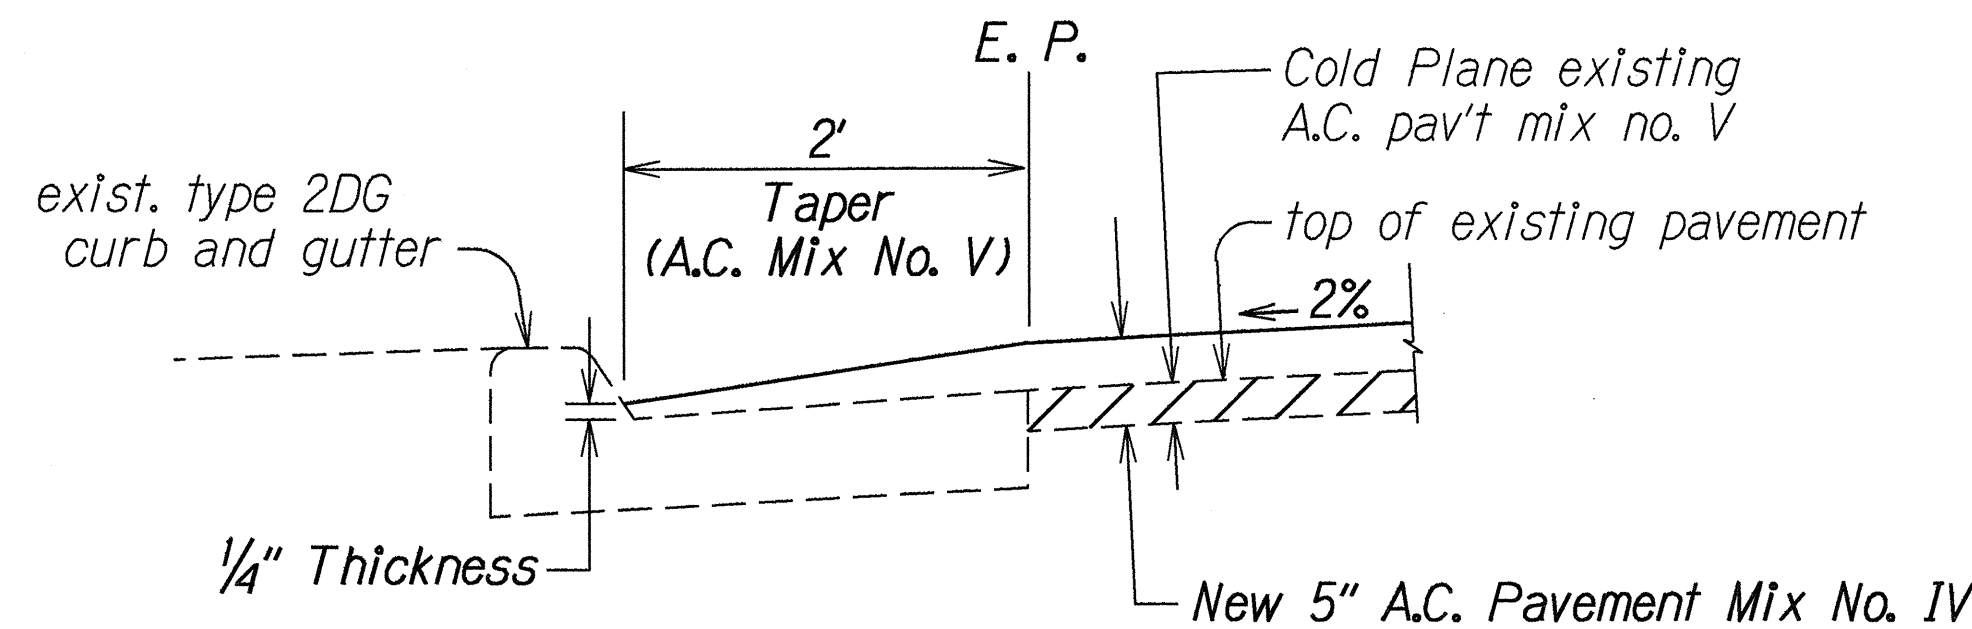

RESURFACING AT CURB AND GUTTER WITH TAPER OVER GUTTER
Not To Scale

ORIGINAL PLAN	DATE
SURVEY BY	
DESIGNED BY	
DRAWN BY	
CHECKED BY	
IN CHARGE	
NO. 27/10/93	

6/16/93	Revised Curb Detail and Curb & Gutter Detail
DATE	REVISION
STATE OF HAWAII DEPARTMENT OF TRANSPORTATION HIGHWAYS DIVISION	
MISCELLANEOUS DETAILS	
FORT WEAVER ROAD RESURFACING H-1 to Farrington Interchange F.A. PROJECT NO. STP-076-1(3)	
Scale: 1"=40'	Date: May, 1993
SHEET No. 1 OF 1 SHEETS	