



FED. ROAD DIST. NO.	STATE	FED. AID PROJ. NO.	FISCAL YEAR	SHEET NO.	TOTAL SHEETS
HAWAII	HAW.	STP-076-1(3)	1993	29	34

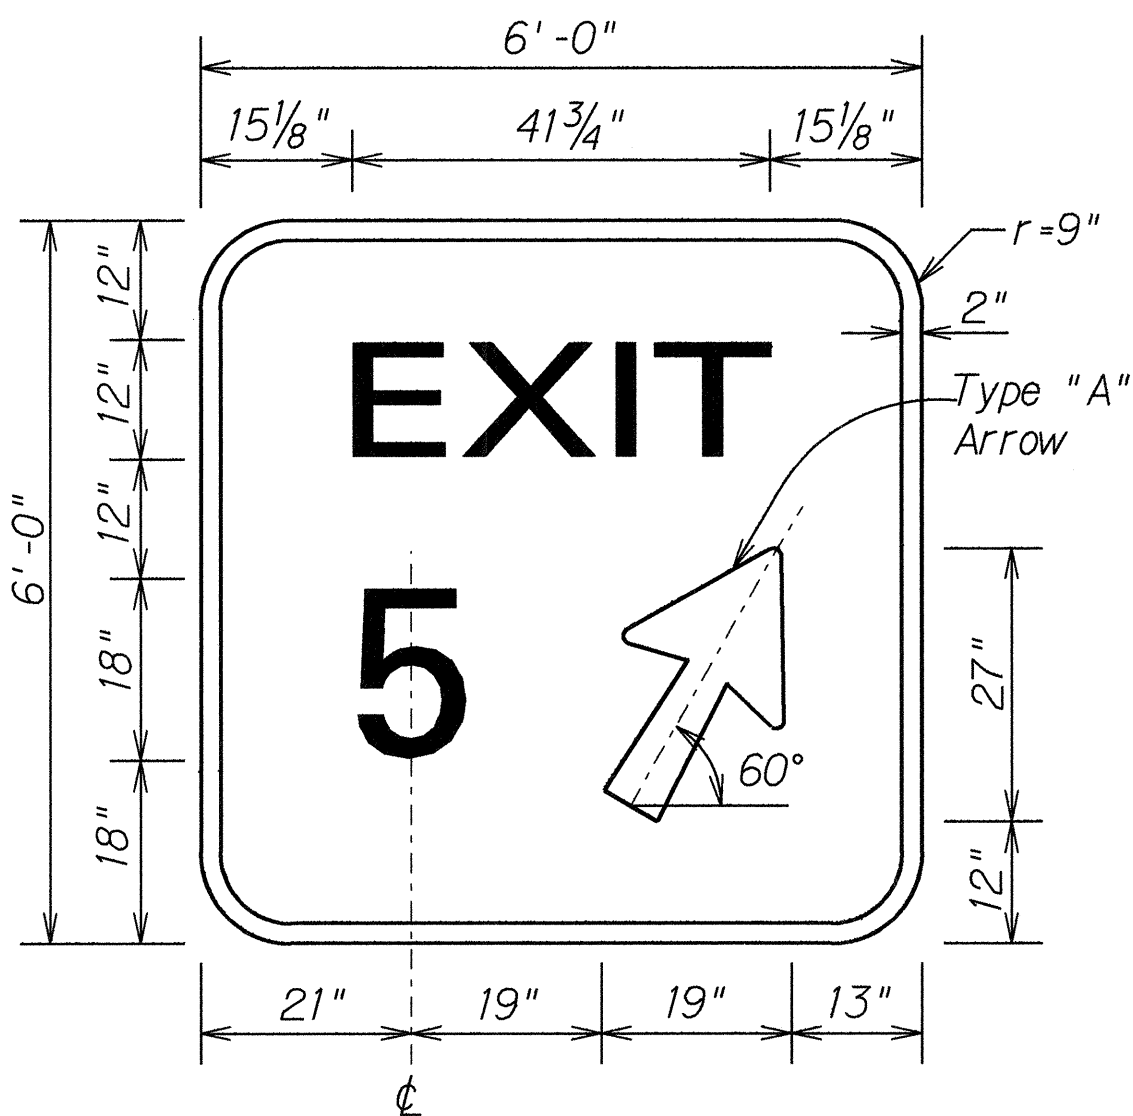


SINGLE NUMBER
D-5, D-6, & D-7

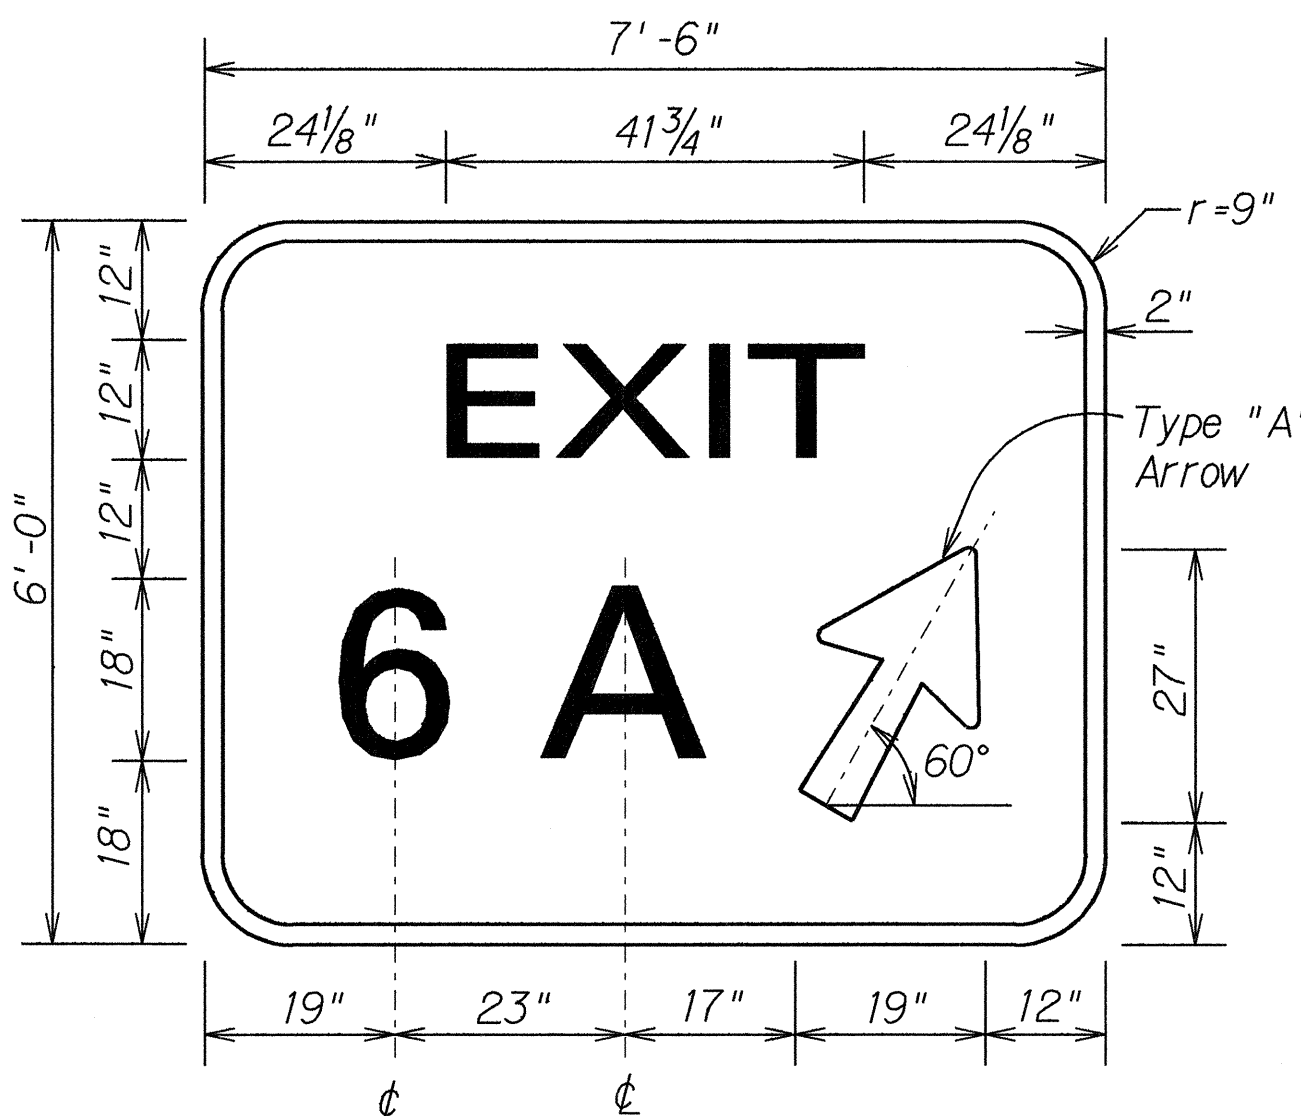


SINGLE NUMBER
SINGLE LETTER
D-8


GORE EXIT SIGNS
Scale: 5/8"=1'-0"

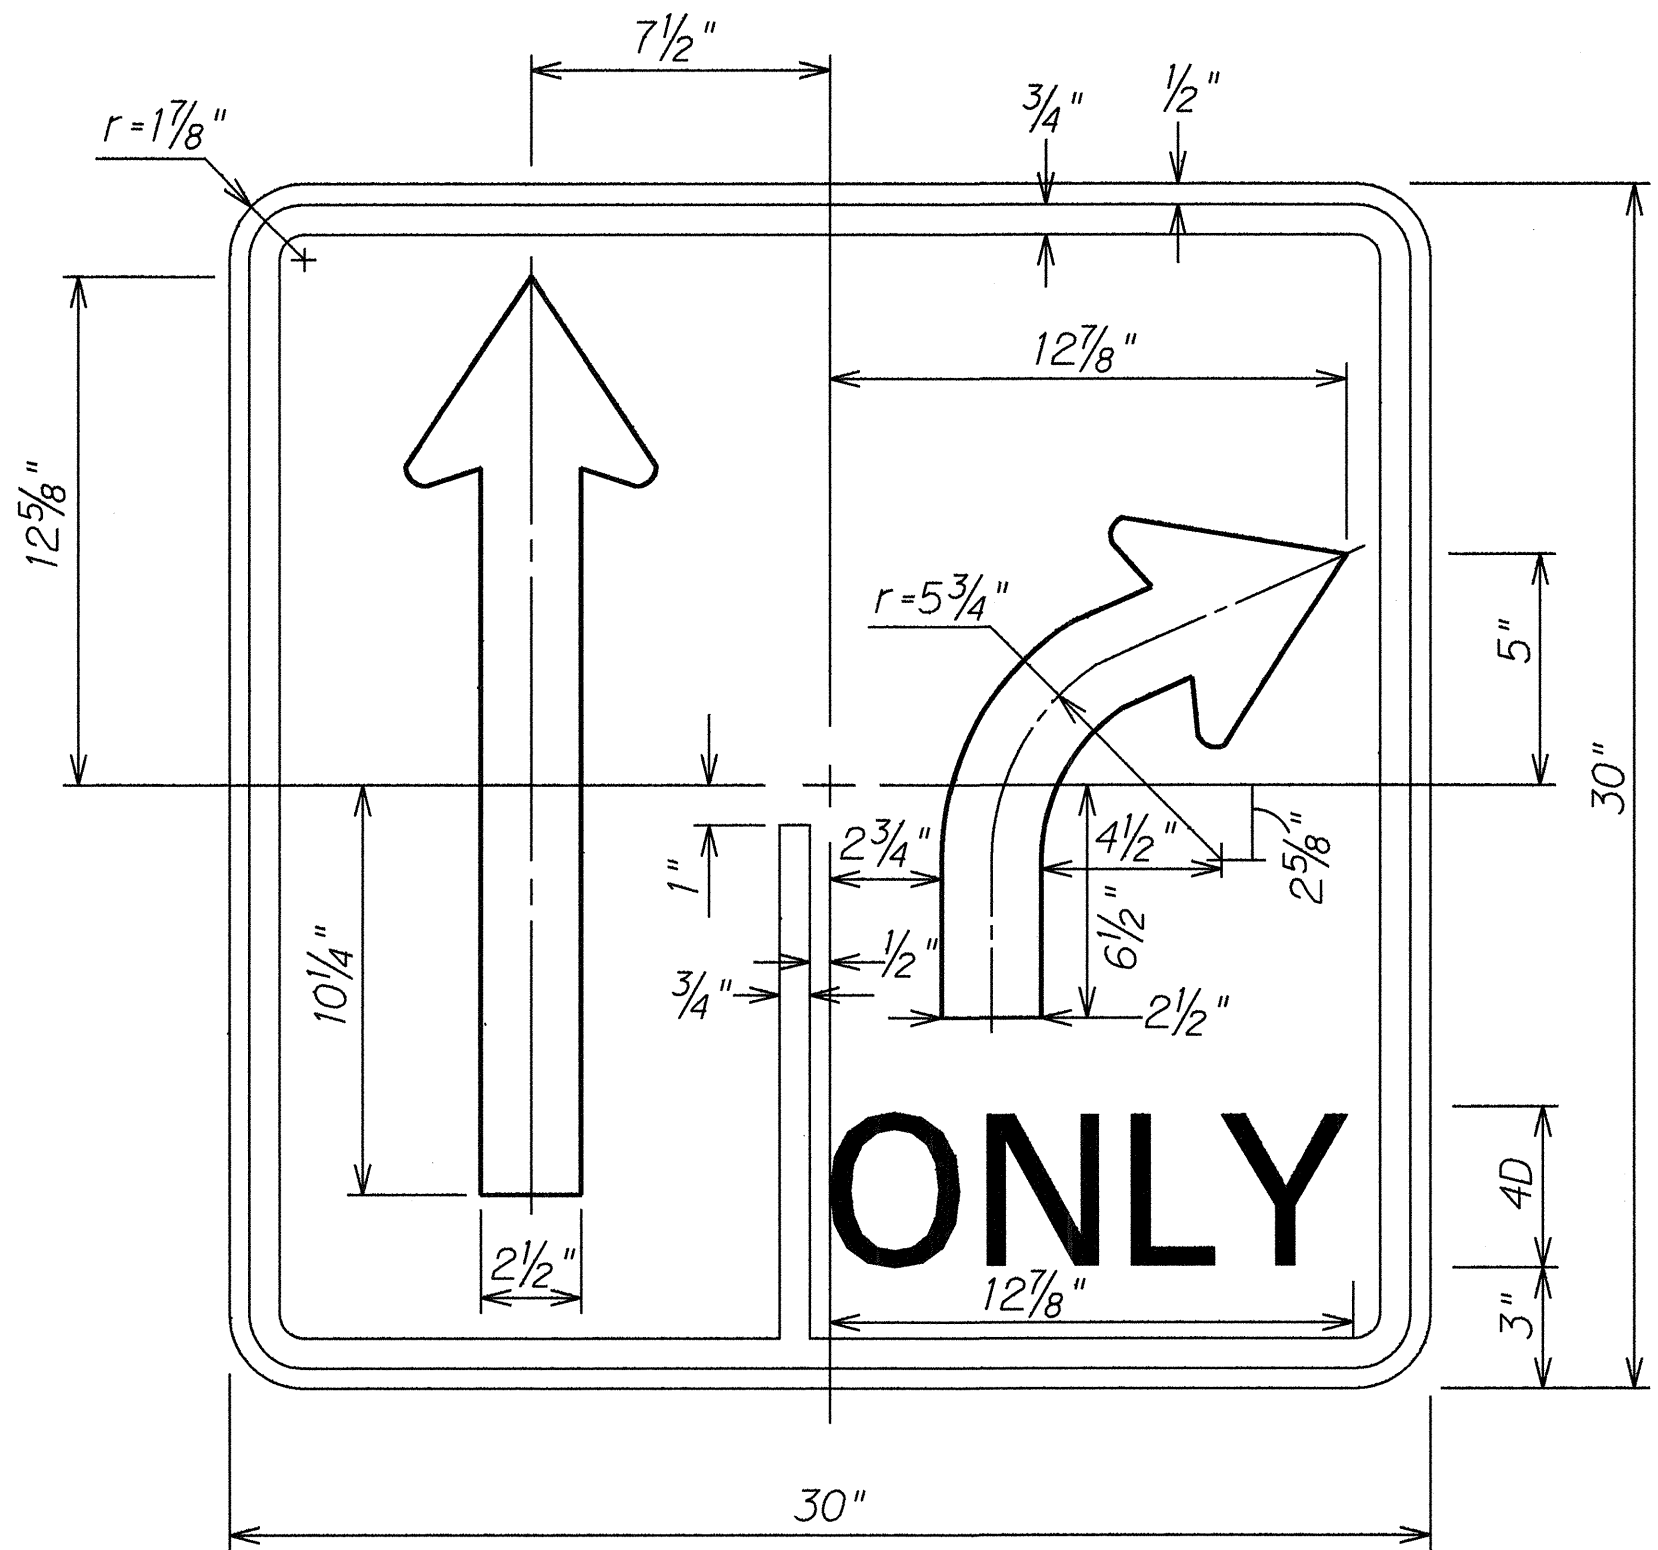


R3-40(R)
Not to Scale

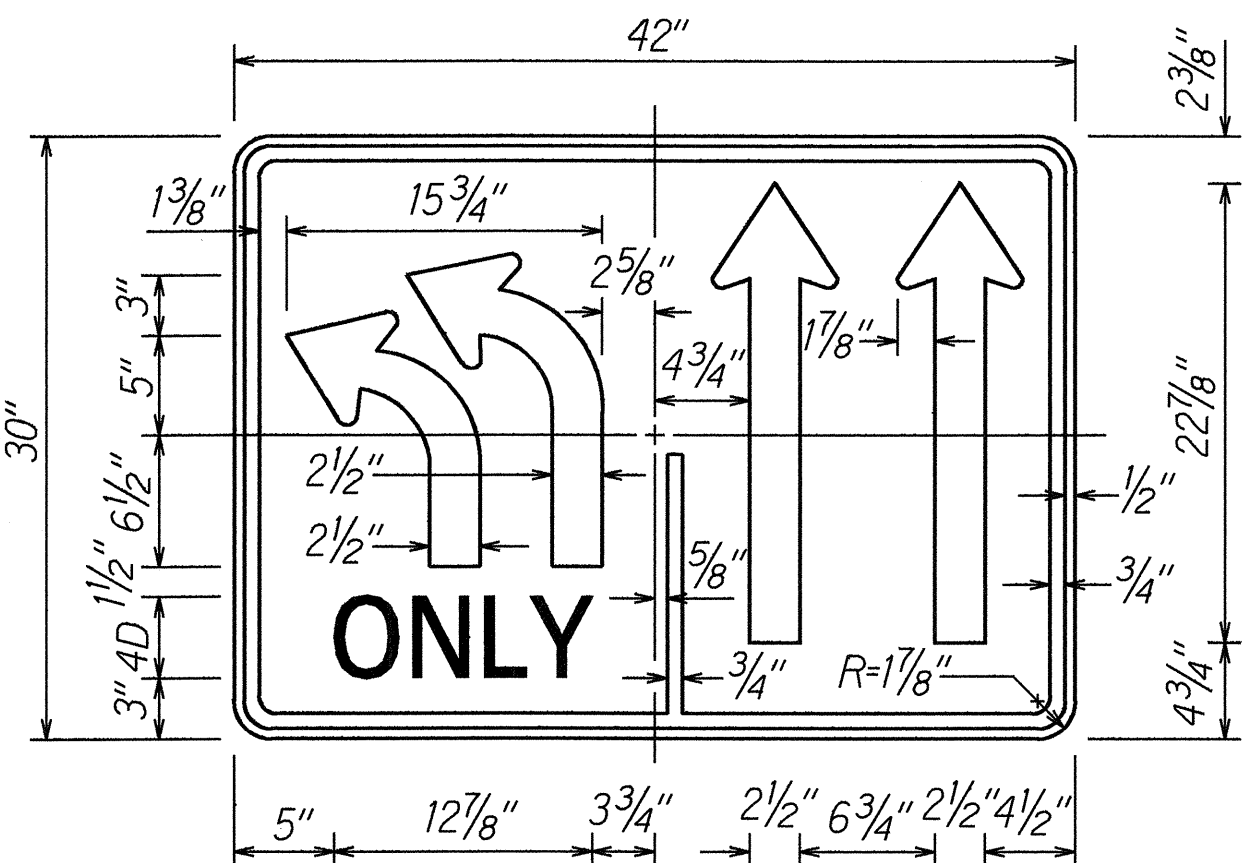

R3-8B(L)
Scale: 1"=1'-0"

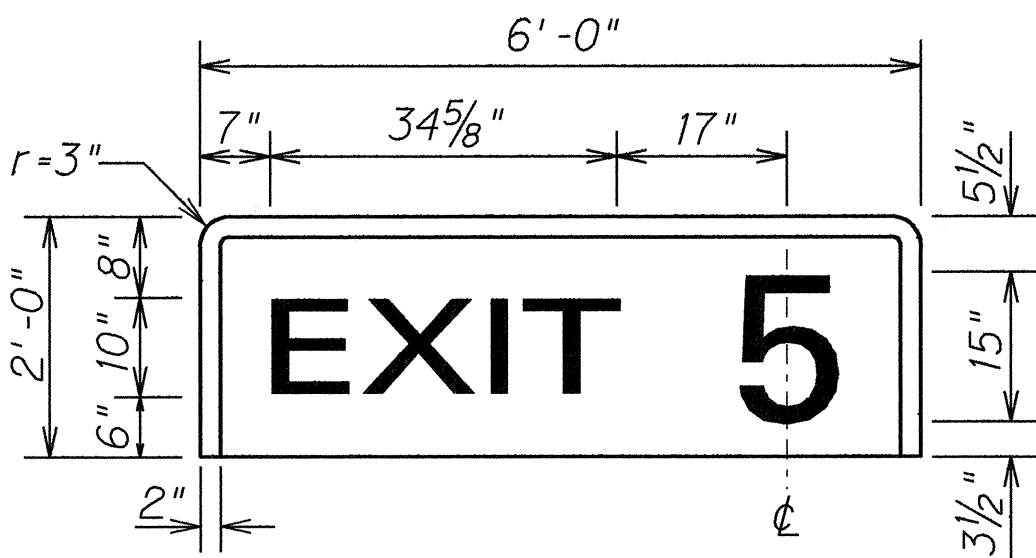


SINGLE NUMBER
D-3 & D-4
EXIT NUMBER PANEL
Scale: 5/8"=1'-0"

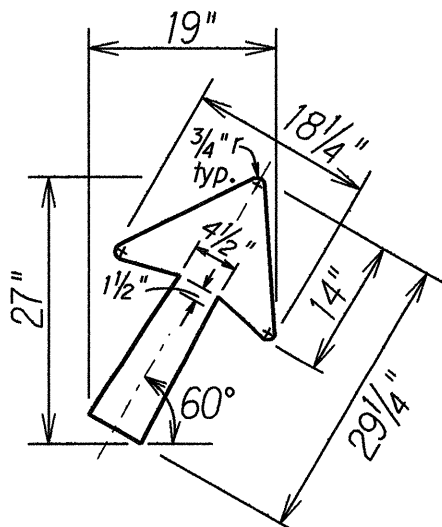


TYPE "A" DIAGONAL
ARROW DETAIL
Scale: 5/8"=1'-0"

NOTES:

- Design of Exit Number Panels shall conform to plans and specifications for either the Expressway or Destination Sign to which the Exit Number Panel will be attached.
- Sign message shall be lettered in uppercase according to Standard Alphabets for Highway Signs, FHWA, 1966. Use Series "E" letters unless otherwise noted.
- Arrows, Borders, and Route Markers shall conform with details as shown on standard plans and/or as specified in the MUTCD.
- Contractor shall submit for approval, shop drawings for the attachment of Exit Number Panels to Sign Panels.

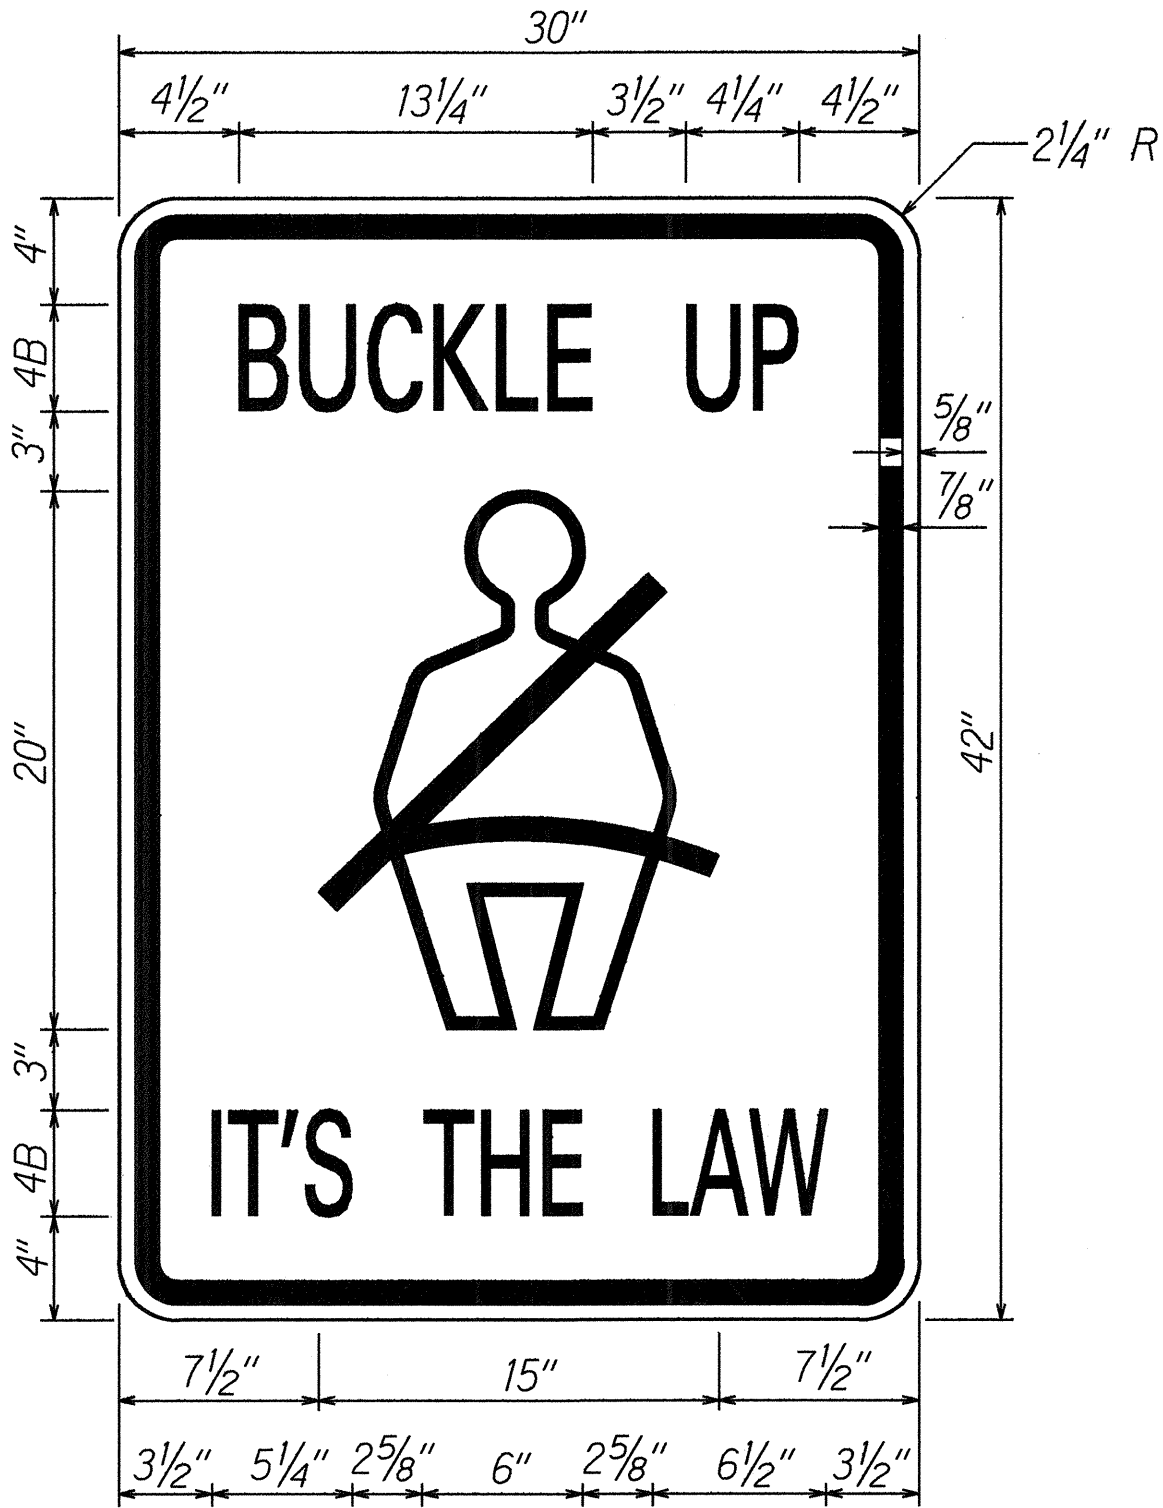

R16-1
Not to Scale

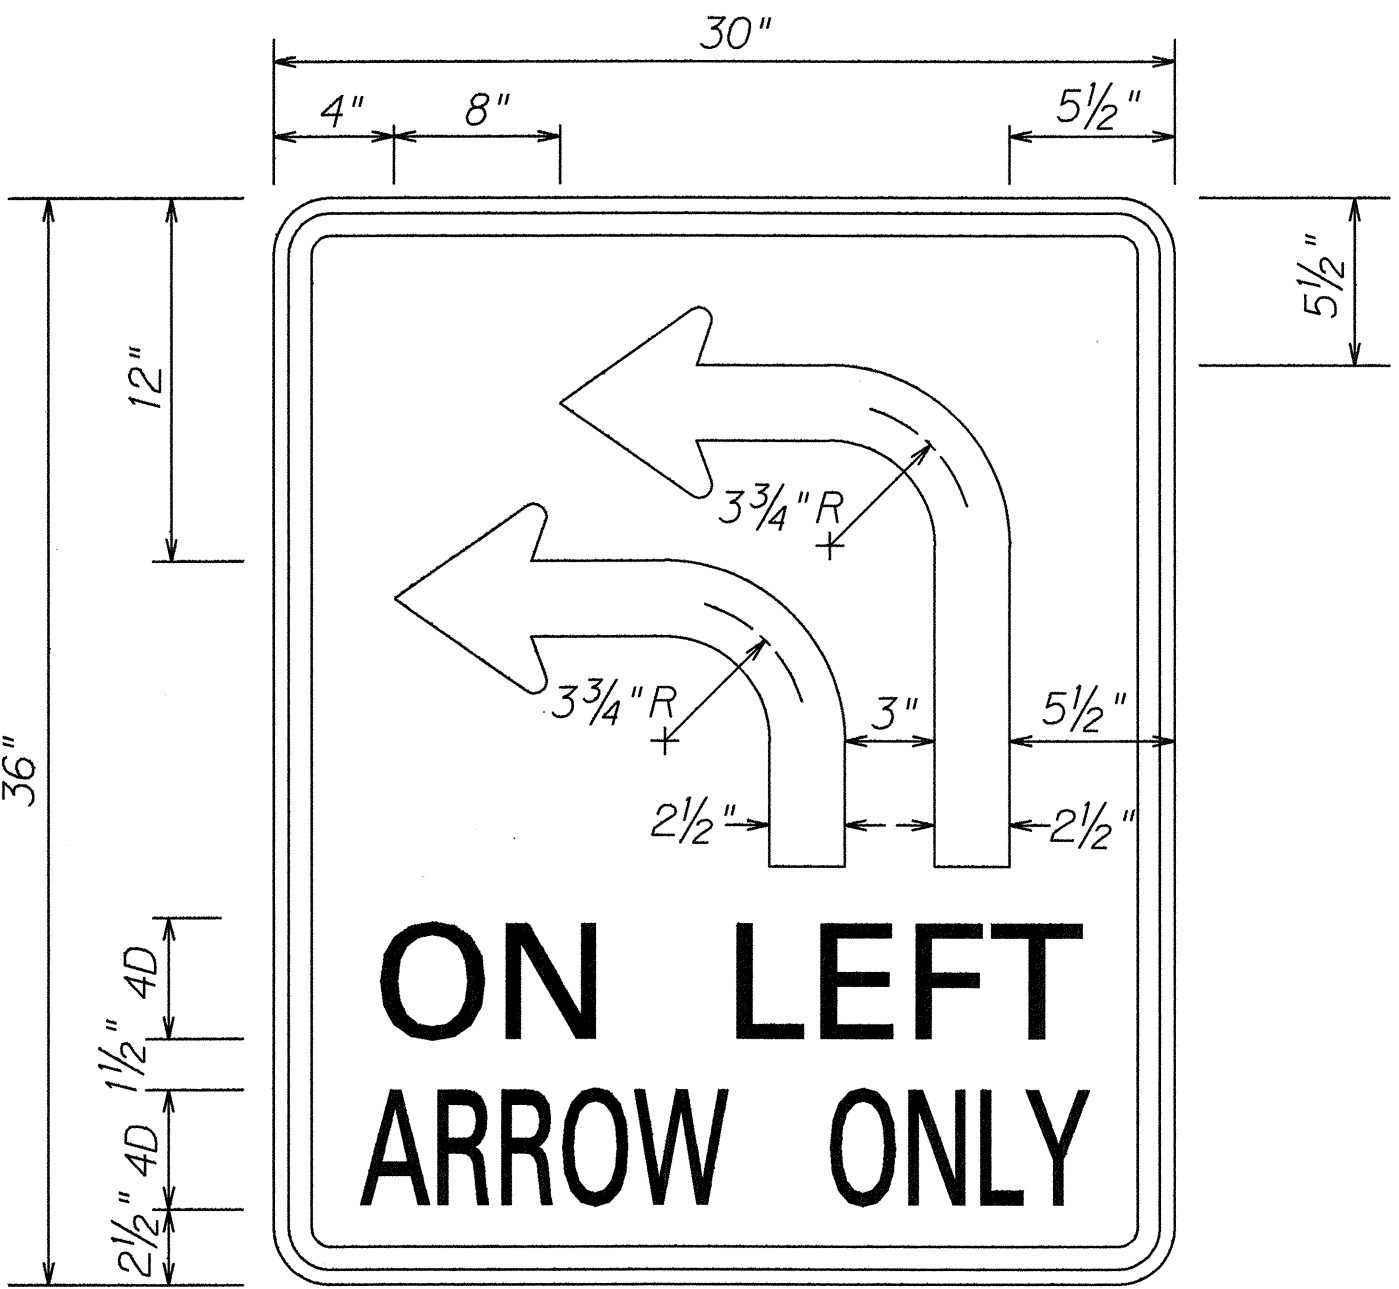

R3-25(L)
Not to Scale

STATE OF HAWAII
DEPARTMENT OF TRANSPORTATION
HIGHWAYS DIVISION

SIGN DETAILS

FORT WEAVER ROAD RESURFACING
H-1 to Farrington Interchange
F.A. PROJECT NO. STP-076-1(3)


Scale: As Shown Date: May 1993

SHEET No. 110 OF 15 SHEETS


6/14/93	Renumber Sign R17-4A to R3-25(L)
DATE	REVISION

ORIGINAL PLAN	DATE
DRAWN BY	
DESIGNED BY	
CHECKED BY	
NOTED BY	
DATE	


FED. ROAD DIST. NO.	STATE	FED. AID PROJ. NO.	FISCAL YEAR	SHEET NO.	TOTAL SHEETS
HAWAII	HAW.	STP-076-1(3)	1993	30	34

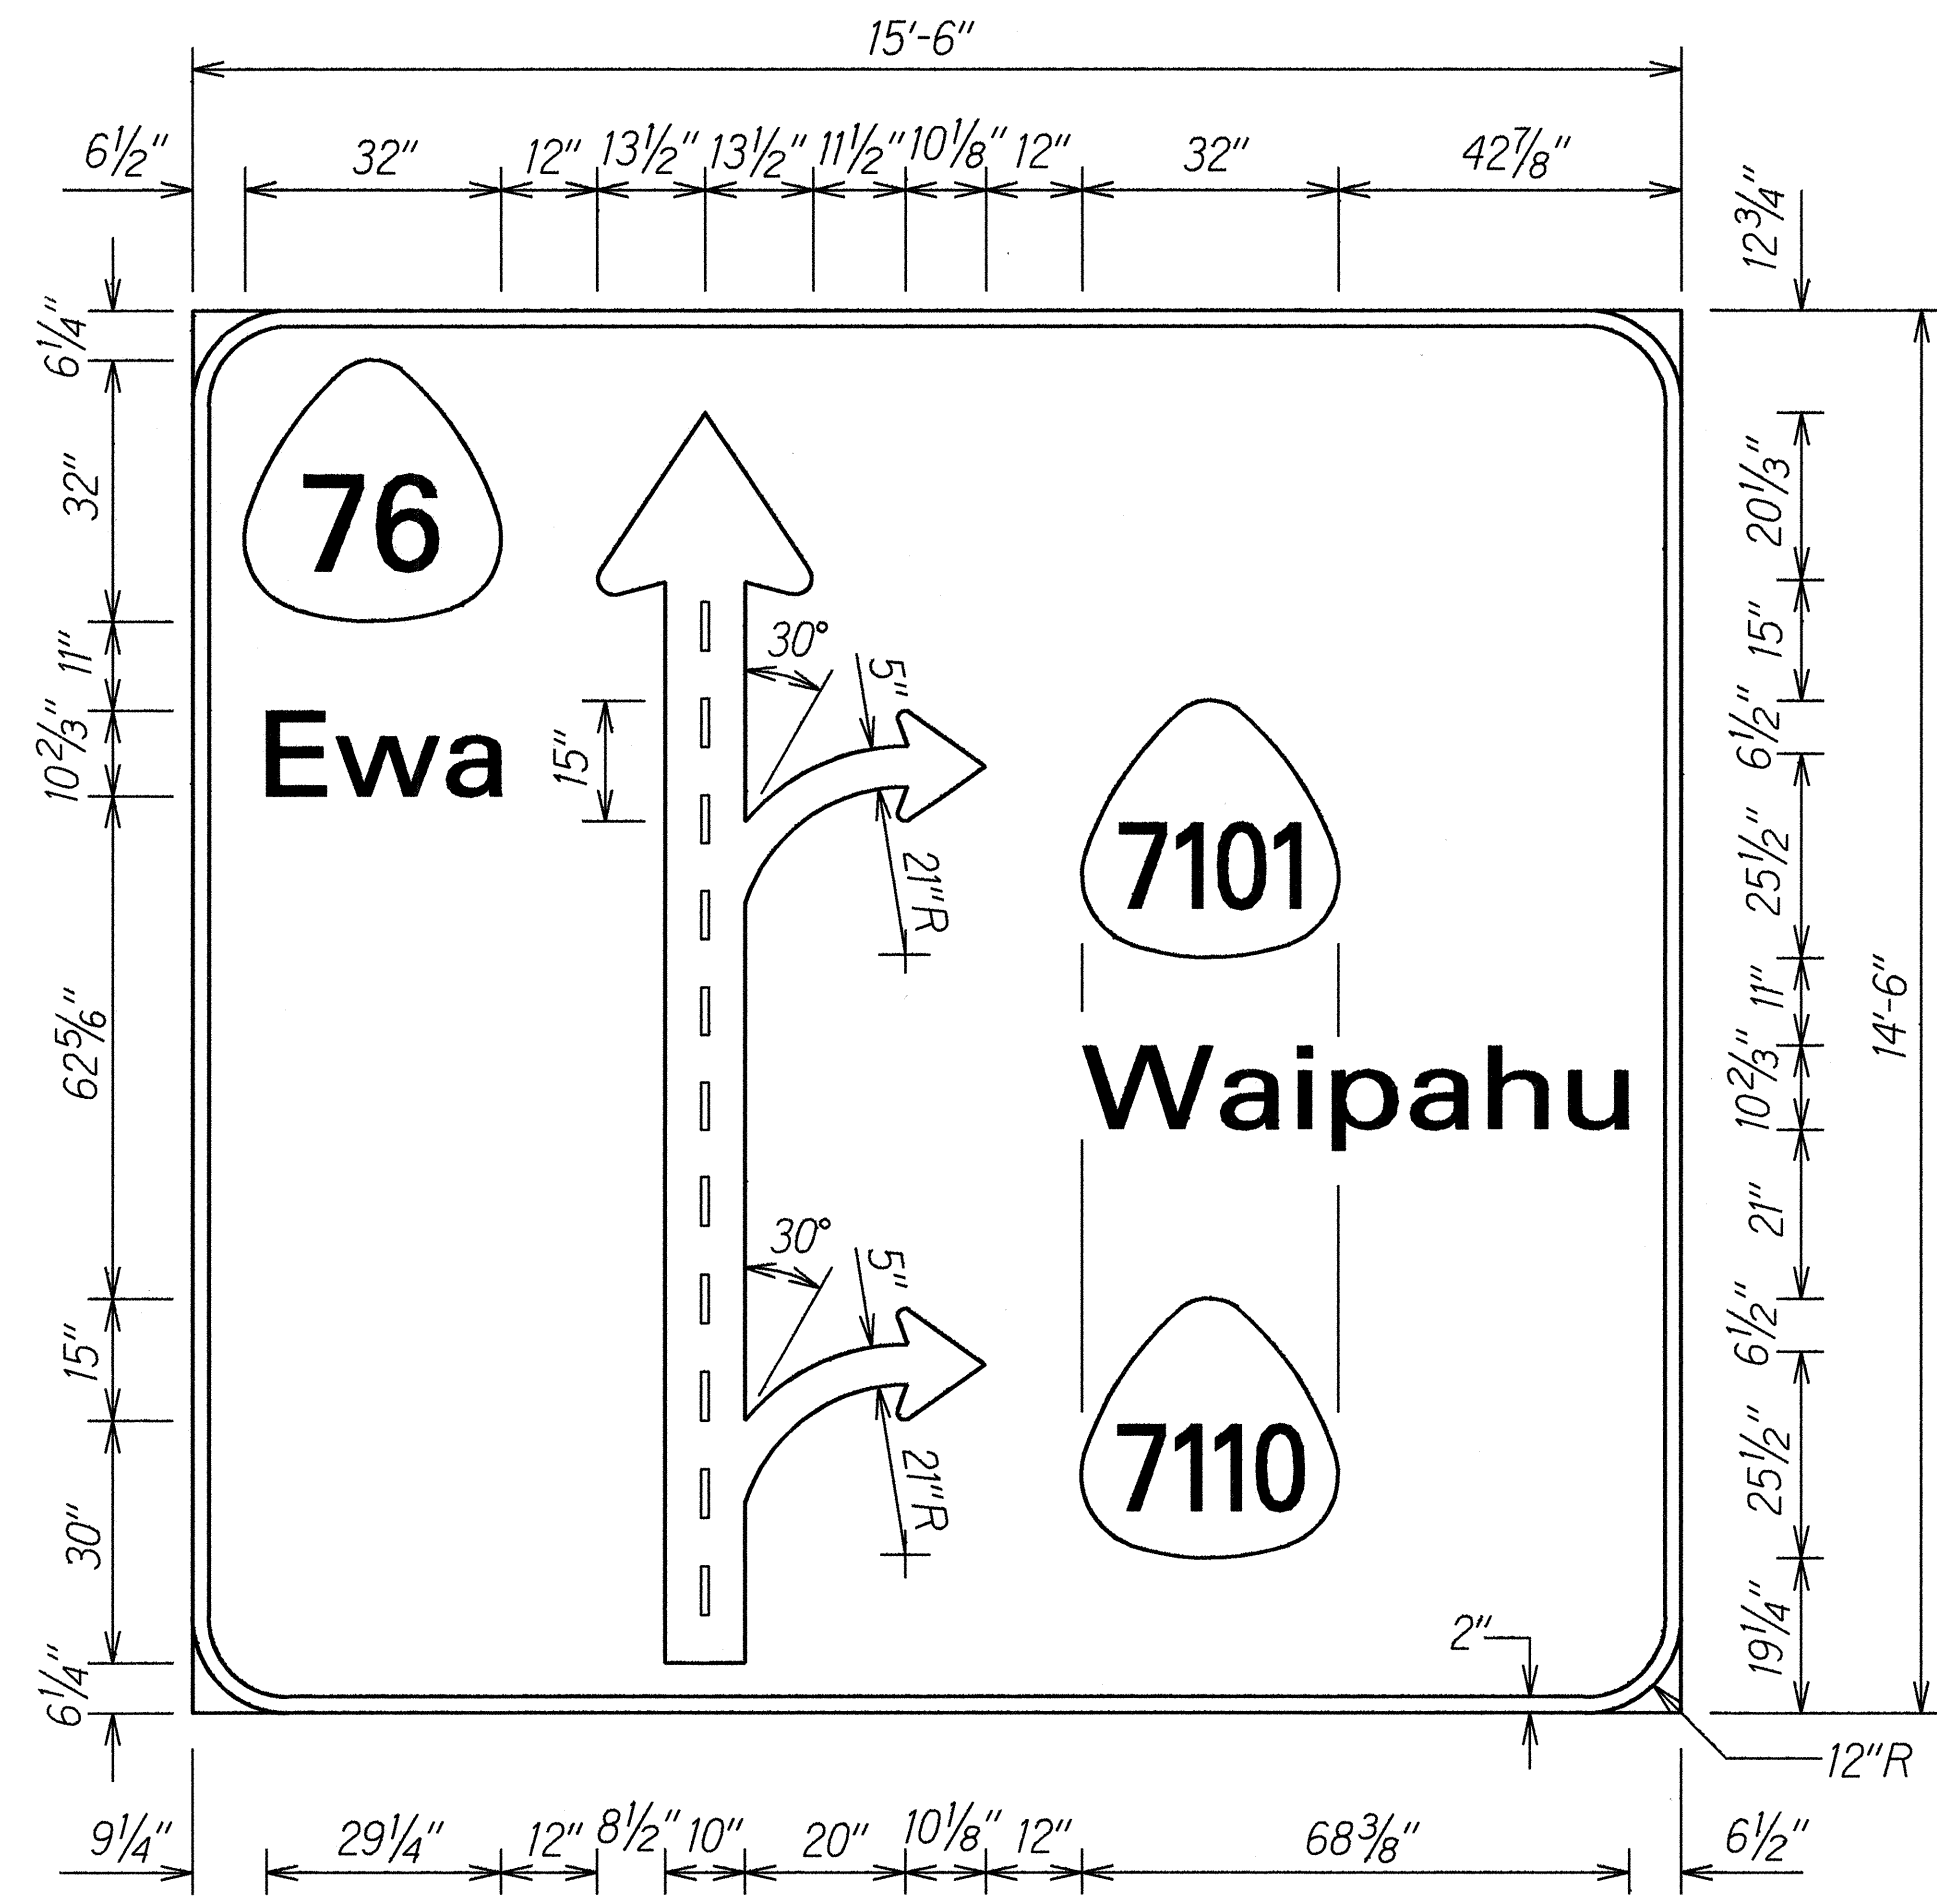


D-1
Scale: 1/2"=1'-0"

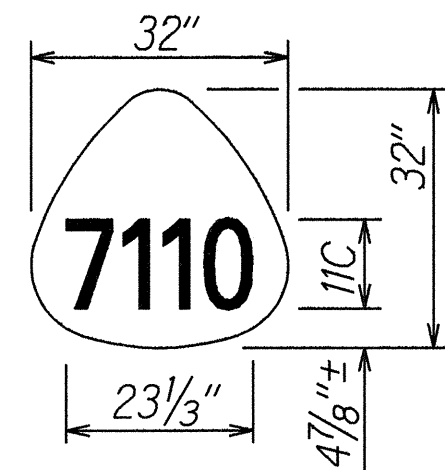


ARROW DIMENSIONS (Inches)				
A	B	C	D	E
5	5 3/4	10 1/8	3/4	1
10	11 1/2	20 2/3	1 1/2	2

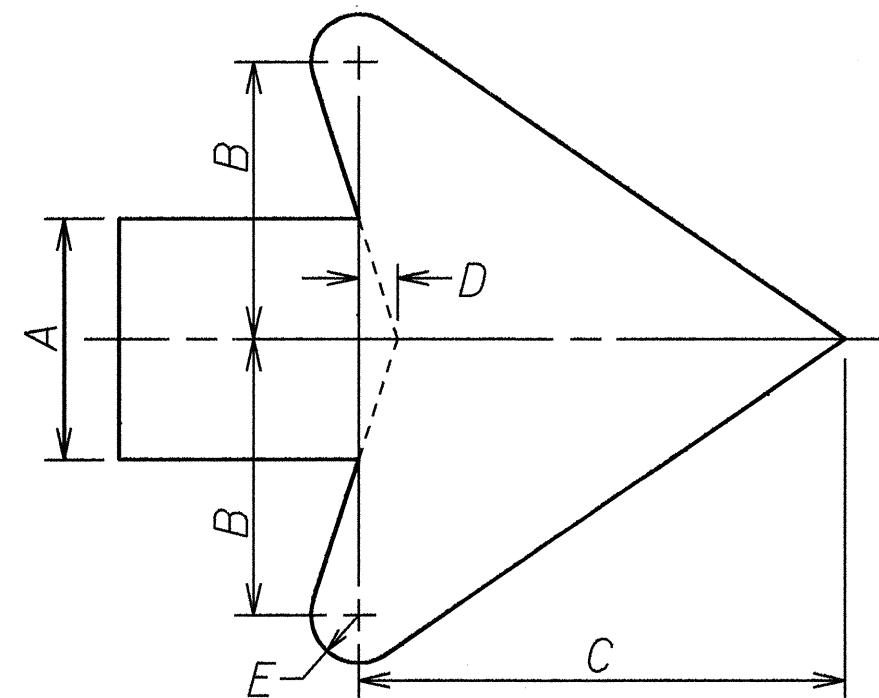


R3-8A(L)
Not to Scale

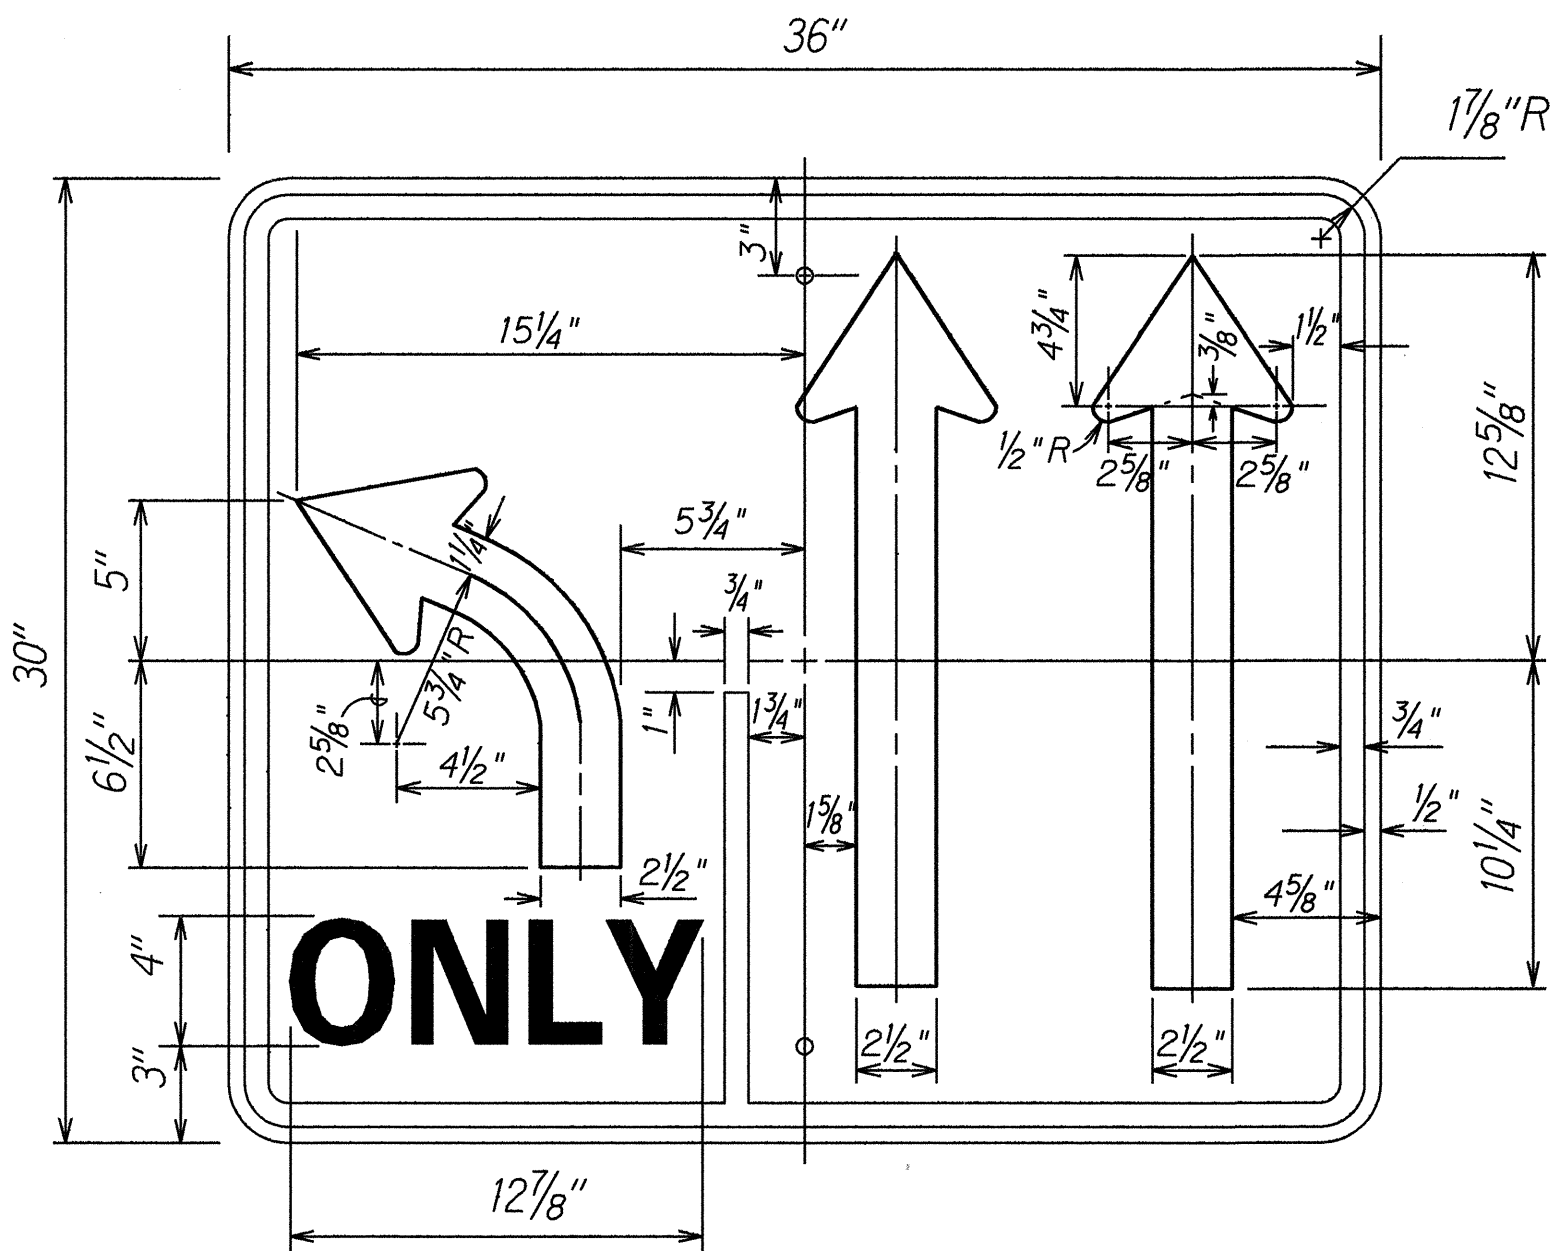


D-1
EXIT NUMBER PANEL
Not to Scale

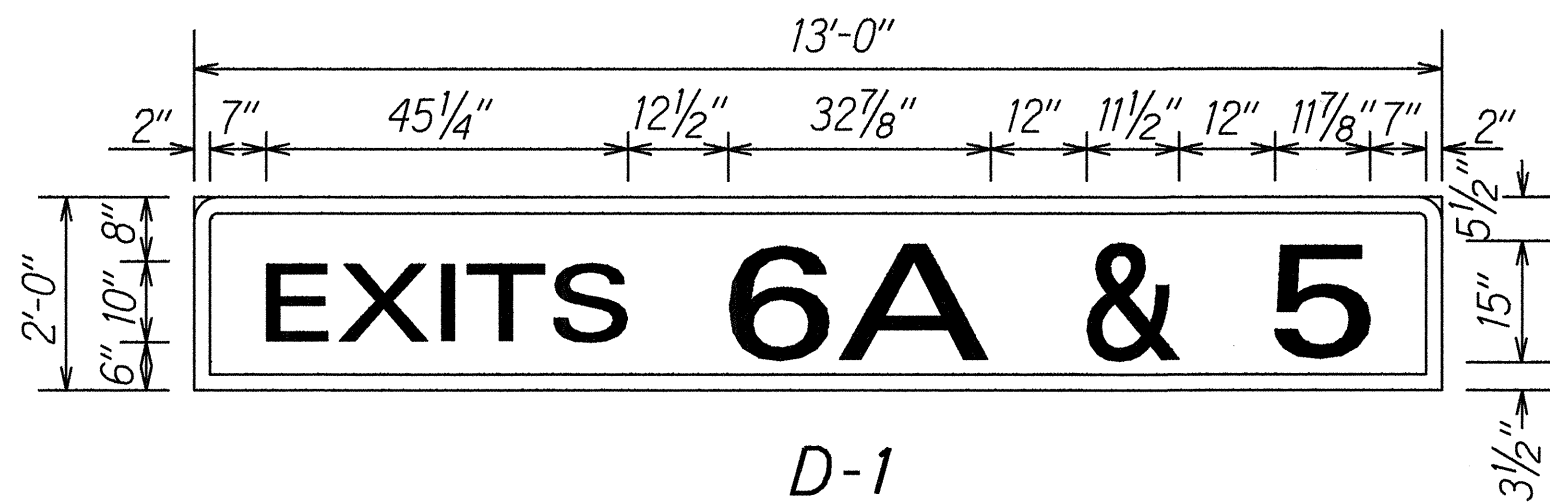


D-2
Scale: 1/2"=1'-0"

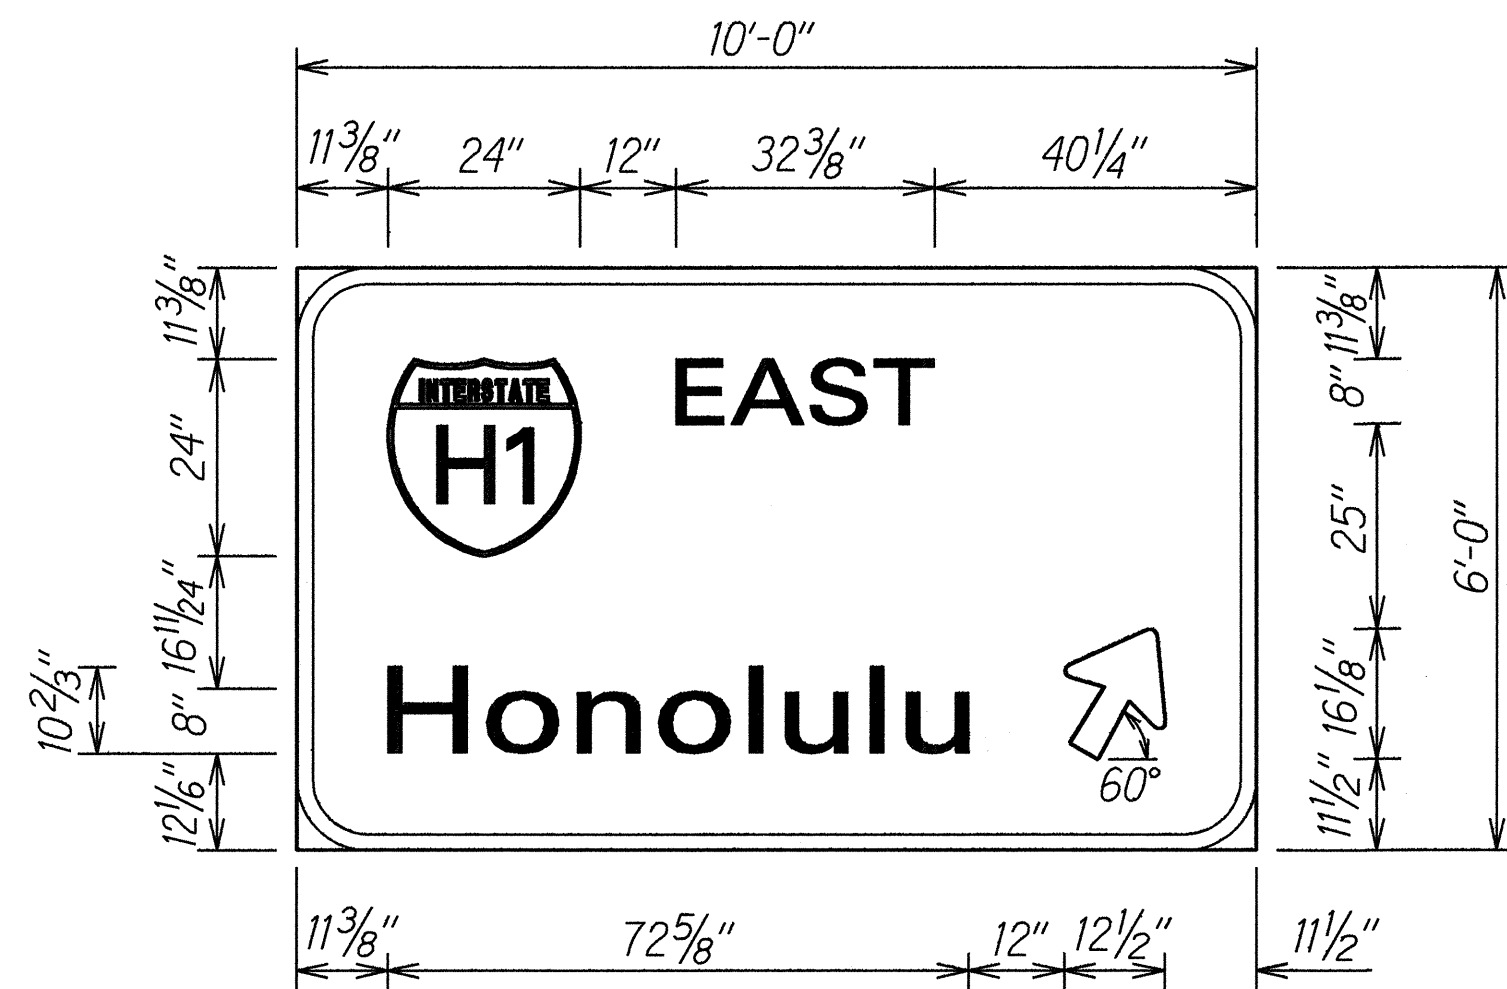

Refer to Sht. No. T10 for Exit Number Panel Detail

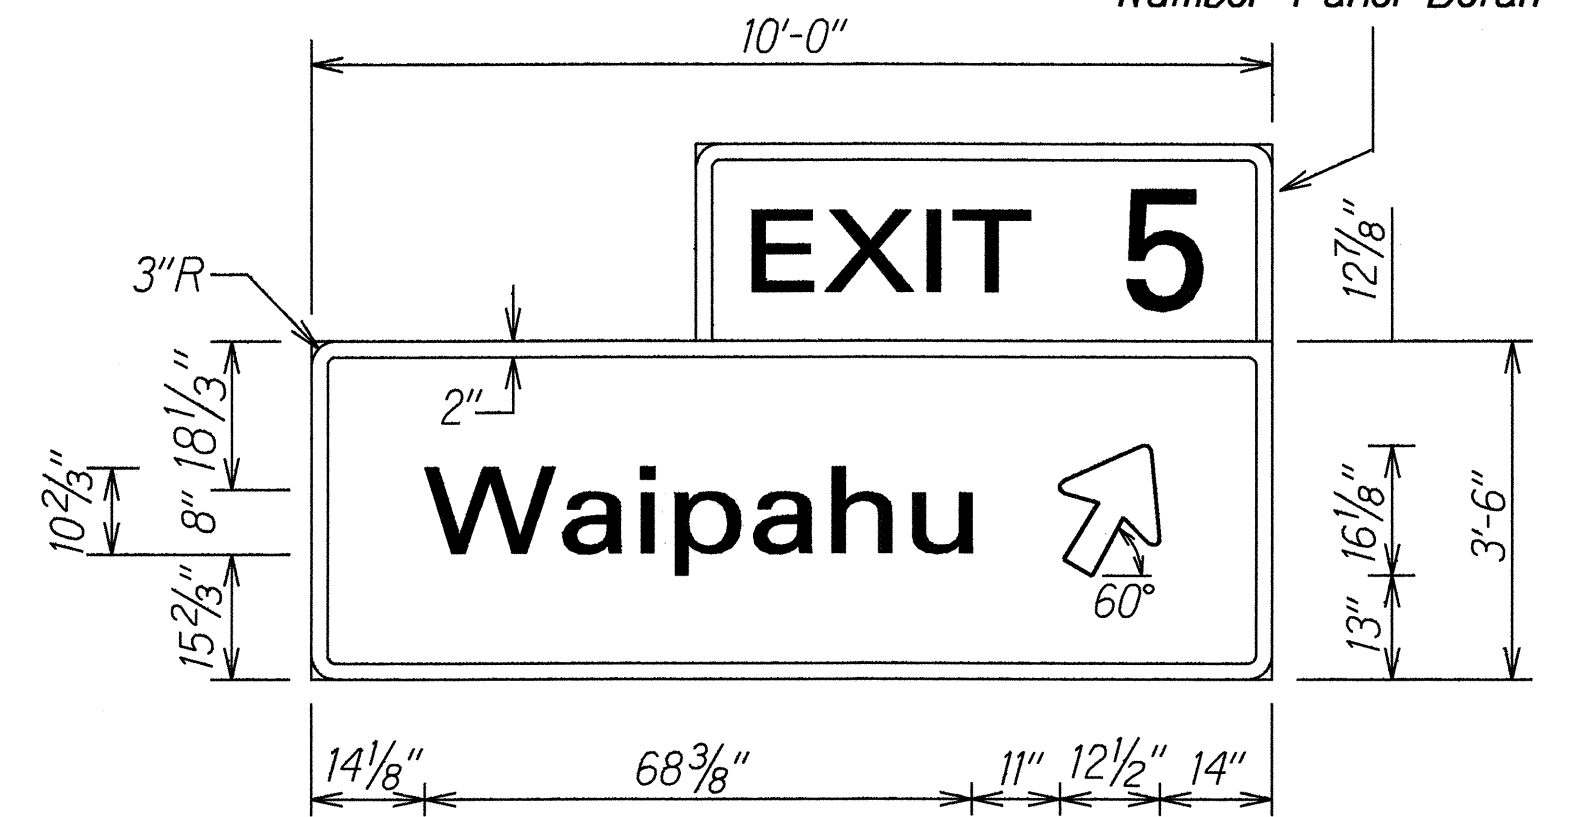


D-3 & D-4
Scale: 1/2"=1'-0"

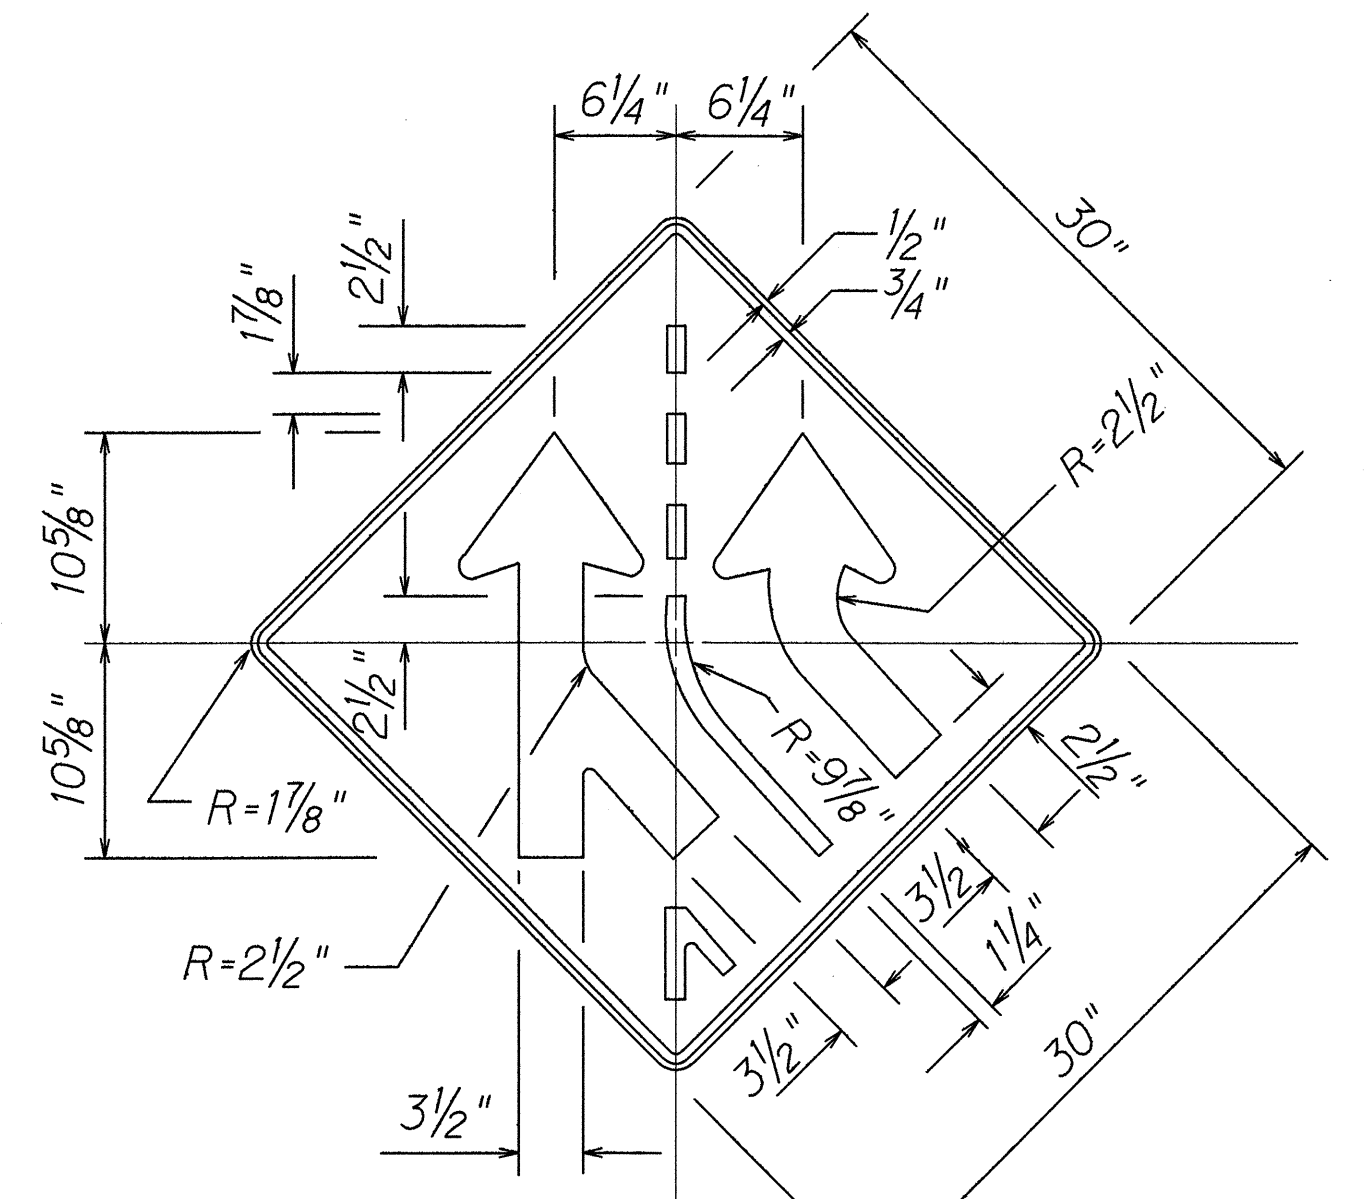

SIGN W4-4a
Not to Scale

STATE ROUTE MARKER
FOR SIGN D-1
Scale: 1/2"=1'-0"

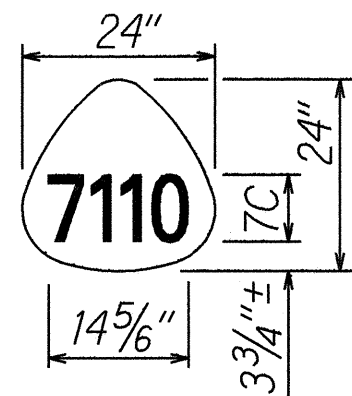

STATE ROUTE MARKER
Scale: 1/2"=1'-0"

ARROW DETAIL
for Sign D-1
Not to Scale

DATE	_____
SURVEY PLOTTED BY	_____
PLAN	_____
DESIGNED BY	_____
NOTE BOOK	_____
CHECKED BY	_____
NO.	_____

7/30/93	Add Exit Number Panel for Sign D-1	
DATE	REVISION	APP'D.
STATE OF HAWAII DEPARTMENT OF TRANSPORTATION HIGHWAYS DIVISION		
SIGN DETAILS		
FORT WEAVER ROAD RESURFACING H-1 to Farrington Interchange F.A. PROJECT NO. STP-076-1(3)		
Scale: As Shown	Date: May 1993	
SHEET No. T11 OF 15 SHEETS		