

FORT WEAVER ROAD EARTHWORK SUMMARY

(FOR PERMIT PURPOSES ONLY)
TOTAL EXC=170 CY
TOTAL EMB=300 CY
TOTAL GRADED AREA=1.1 AC

LEGEND

----- WATER LINE EASEMENT

----- EXIST AC BIKEWAY

--- LIMITS OF GRADING

--- FINISH GRADE

/// RE-ROUTED BIKEWAY

/// TEMPORARILY PAVE 2" AC FOR
TEMPORARY RE-ROUTED BIKEWAY

/// GRAVEL ACCESS ROAD

● TYPE II BARRICADE W/STEADY
BURN LAMP SPACED @ 10'-0" OC
WITHIN WORK AREA LOCATED 1'
OFFSET FROM EDGE OF SHOULDER.

▲ 3'-0" HIGH TUBULAR MARKERS SPACED
10'-0" OC @ WORK AREA
MARKERS SHALL BE RELOCATED TO
EDGE OF TRAVELWAY AT THE
END OF EACH DAYS WORK.


EWA BY GENTRY AREA 18
(SUMMER HILL)

LIMITS OF GRADING

FORT WEAVER ROAD (STATE)

PLAN 1

SCALE: 1"=40'

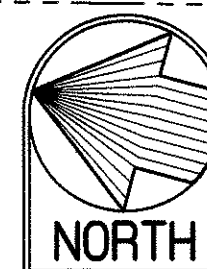

MATCH LINE 241+00 SEE BELOW

MATCH LINE 241+00 SEE ABOVE


EWA BY GENTRY AREA 18
(SUMMER HILL)

LIMITS OF
GRADING

FORT WEAVER ROAD (STATE)

PLAN 2

SCALE: 1"=40'

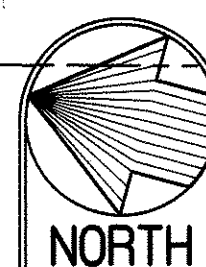


Project No. PMT-76A-02-98

NOTES:

- NEW 4'-0" CONC SWALE UPSTATION OF
232+79.38 TO BE CONSTRUCTED
UNDER PROJECT "FORT WEAVER
ROAD 36" WATER LINE REALIGNMENT".
- MINIMUM LONGITUDINAL AC SWALE
SLOPE IS 0.003 FT/FT. SEE
SHT C-4 FOR DETAIL.

Rev	Date	Description	Eng	App
6/5/96		EXTENDED NEW BIKEWAY AND ADDED DRAIN INLET & D18"	EM	DOT

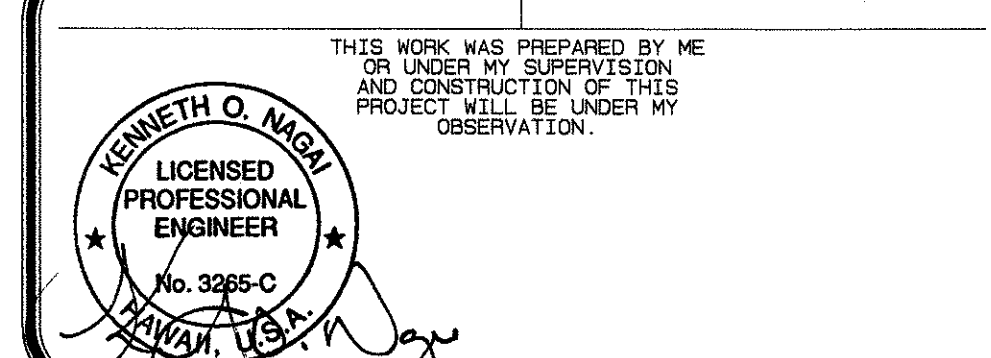

BELT COLLINS ENGINEERING
PLANNING
LANDSCAPE
ARCHITECTURE
690 Ala Moana Blvd. First Floor Honolulu, Hawaii 96813
Phone: (808) 521-5381 Fax: (808) 538-7819
Consultant:

Client: **GENTRY DEVELOPMENT CO.,
A HAWAII LIMITED PARTNERSHIP**
P.O. BOX 285
HONOLULU, HAWAII 96808

FORT WEAVER DRAINAGE

PLAN 1 - 232+79± TO 241+00
PLAN 2 - 241+00 TO 247+20

Designed By: TO Drawn By: RG
Project No. 233.0601.2 Date: SEPTEMBER 1995

Approved By: *[Signature]*
CHIEF, DIVISION OF ENGINEERING, DEPARTMENT OF PUBLIC WORKS
FOR GRADING ONLY
CHIEF PLANNING ENGINEER, BOARD OF WATER SUPPLY, CITY AND COUNTY OF HONOLULU
Date: 10/4/95
Date: 9/28/95

FILE	PROJECT	FOLDER	NO.