

INDEX TO DRAWINGS	
SHEET NO.	DESCRIPTION
1	TITLE SHEET
2	STANDARD PLANS SUMMARY
3-4	GENERAL NOTES
5	NOTES, ABBREVIATIONS AND LEGEND
6	TRAFFIC SIGNAL NOTES AND LEGEND
7-16	INTERCONNECT CABLE PLANS
17	INTERCONNECT CABLE SUMMARY SCHEDULE
18-29	TRAFFIC SIGNAL PLANS
30	MAST ARM SIGN MOUNTING DETAIL
31	PULLBOX AND COVER DETAILS
32-33	TRAFFIC SIGNAL DETAILS

STATE OF HAWAII

DEPARTMENT OF TRANSPORTATION

HIGHWAYS DIVISION

HONOLULU, HAWAII

PLANS FOR

FORT WEAVER ROAD



TRAFFIC SIGNAL MODERNIZATION

LAULAUNUI STREET TO HANAKAHI STREET

FEDERAL-AID PROJECT NO. CMAQ-076-1(6)

DISTRICT OF EWA

ISLAND OF OAHU

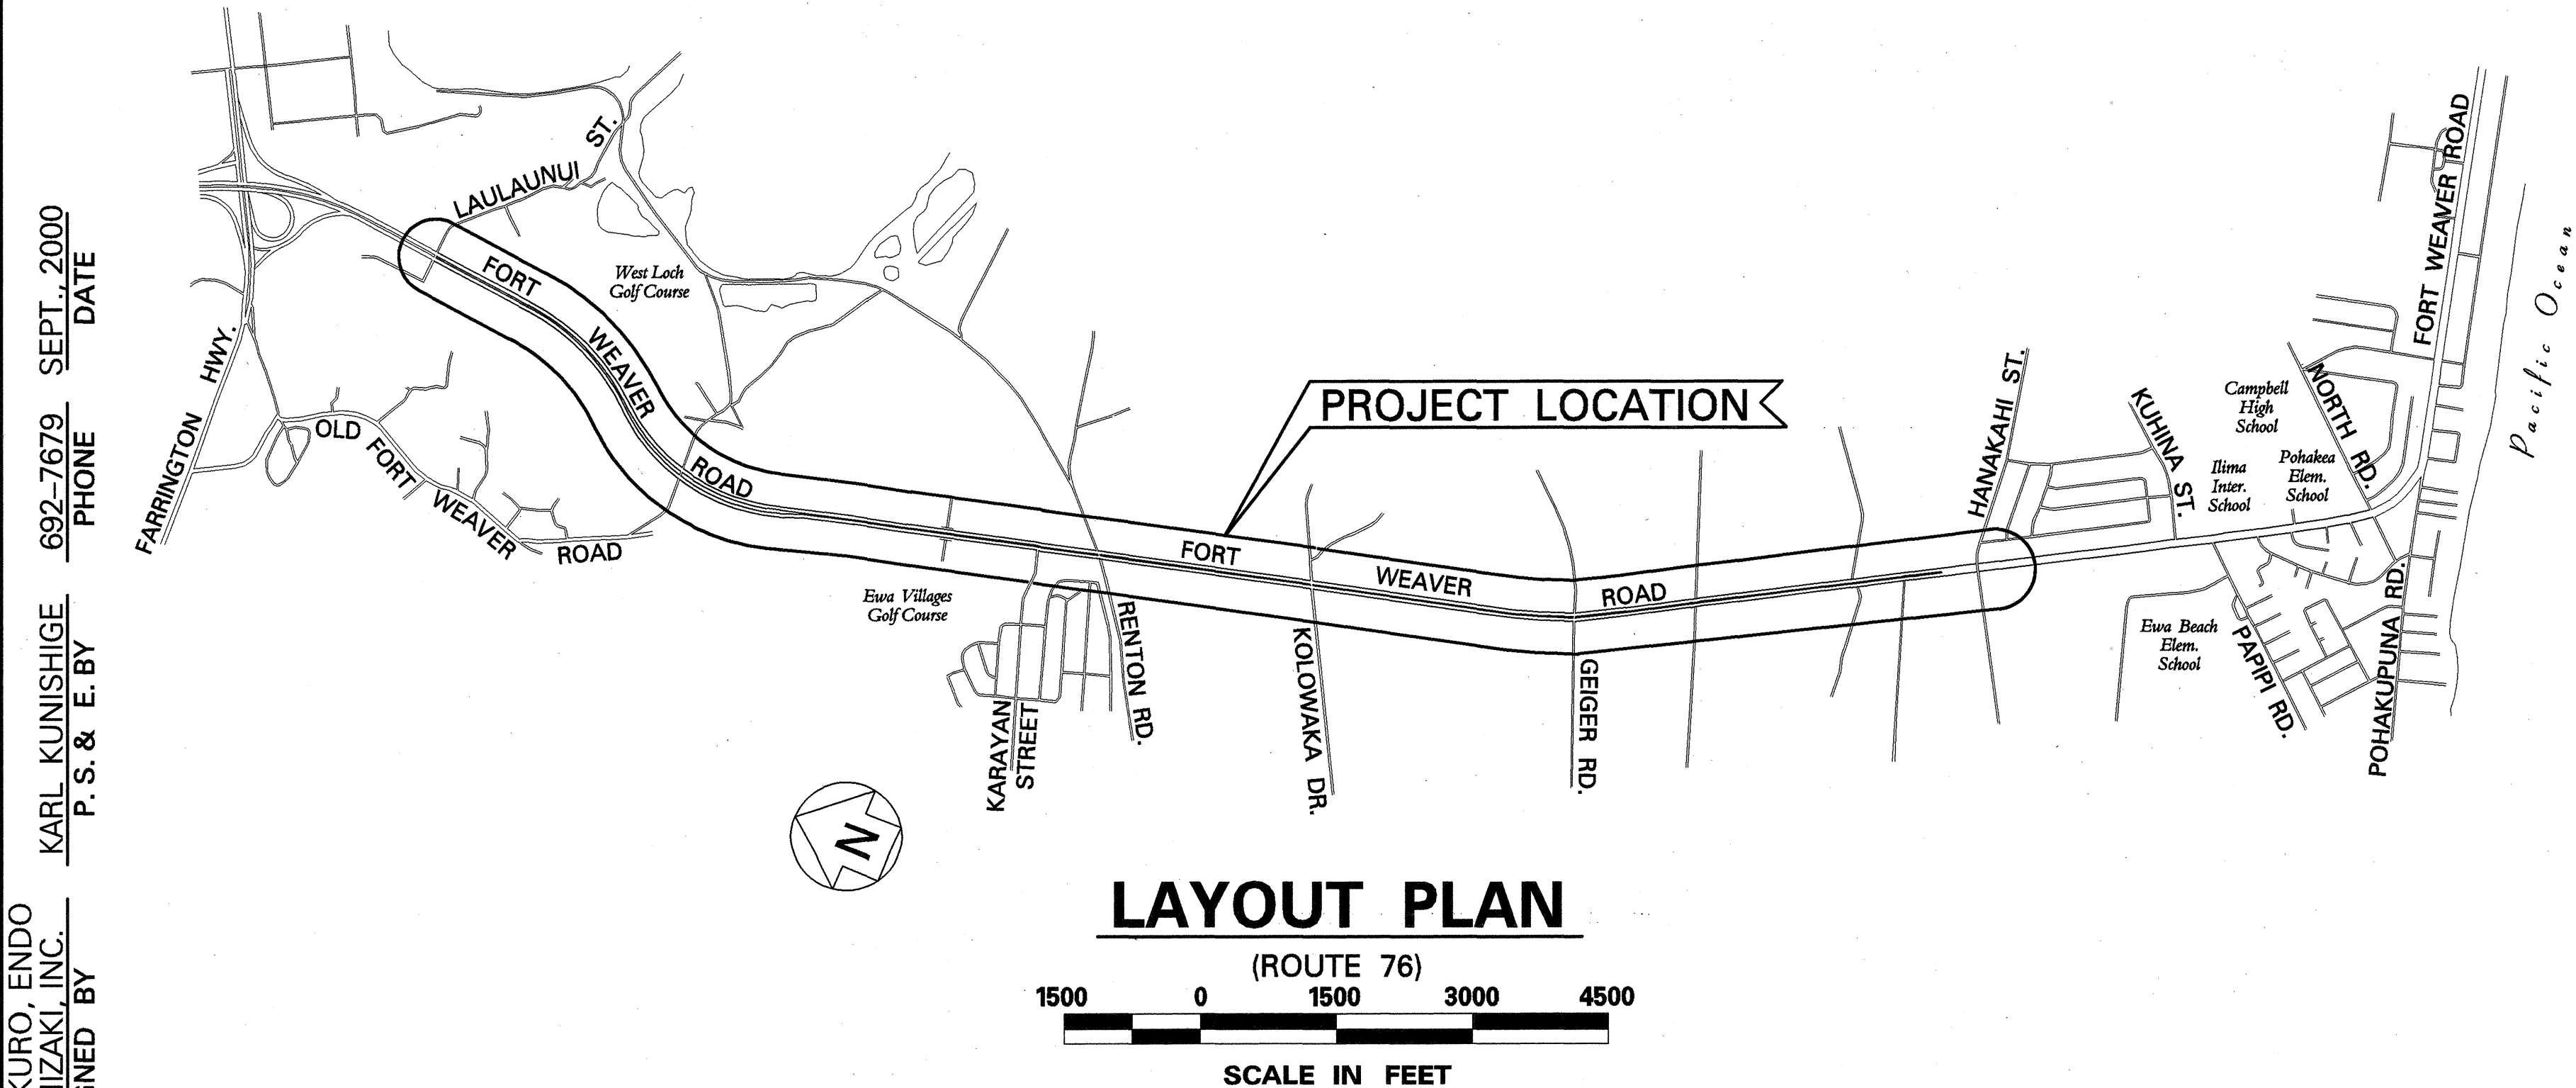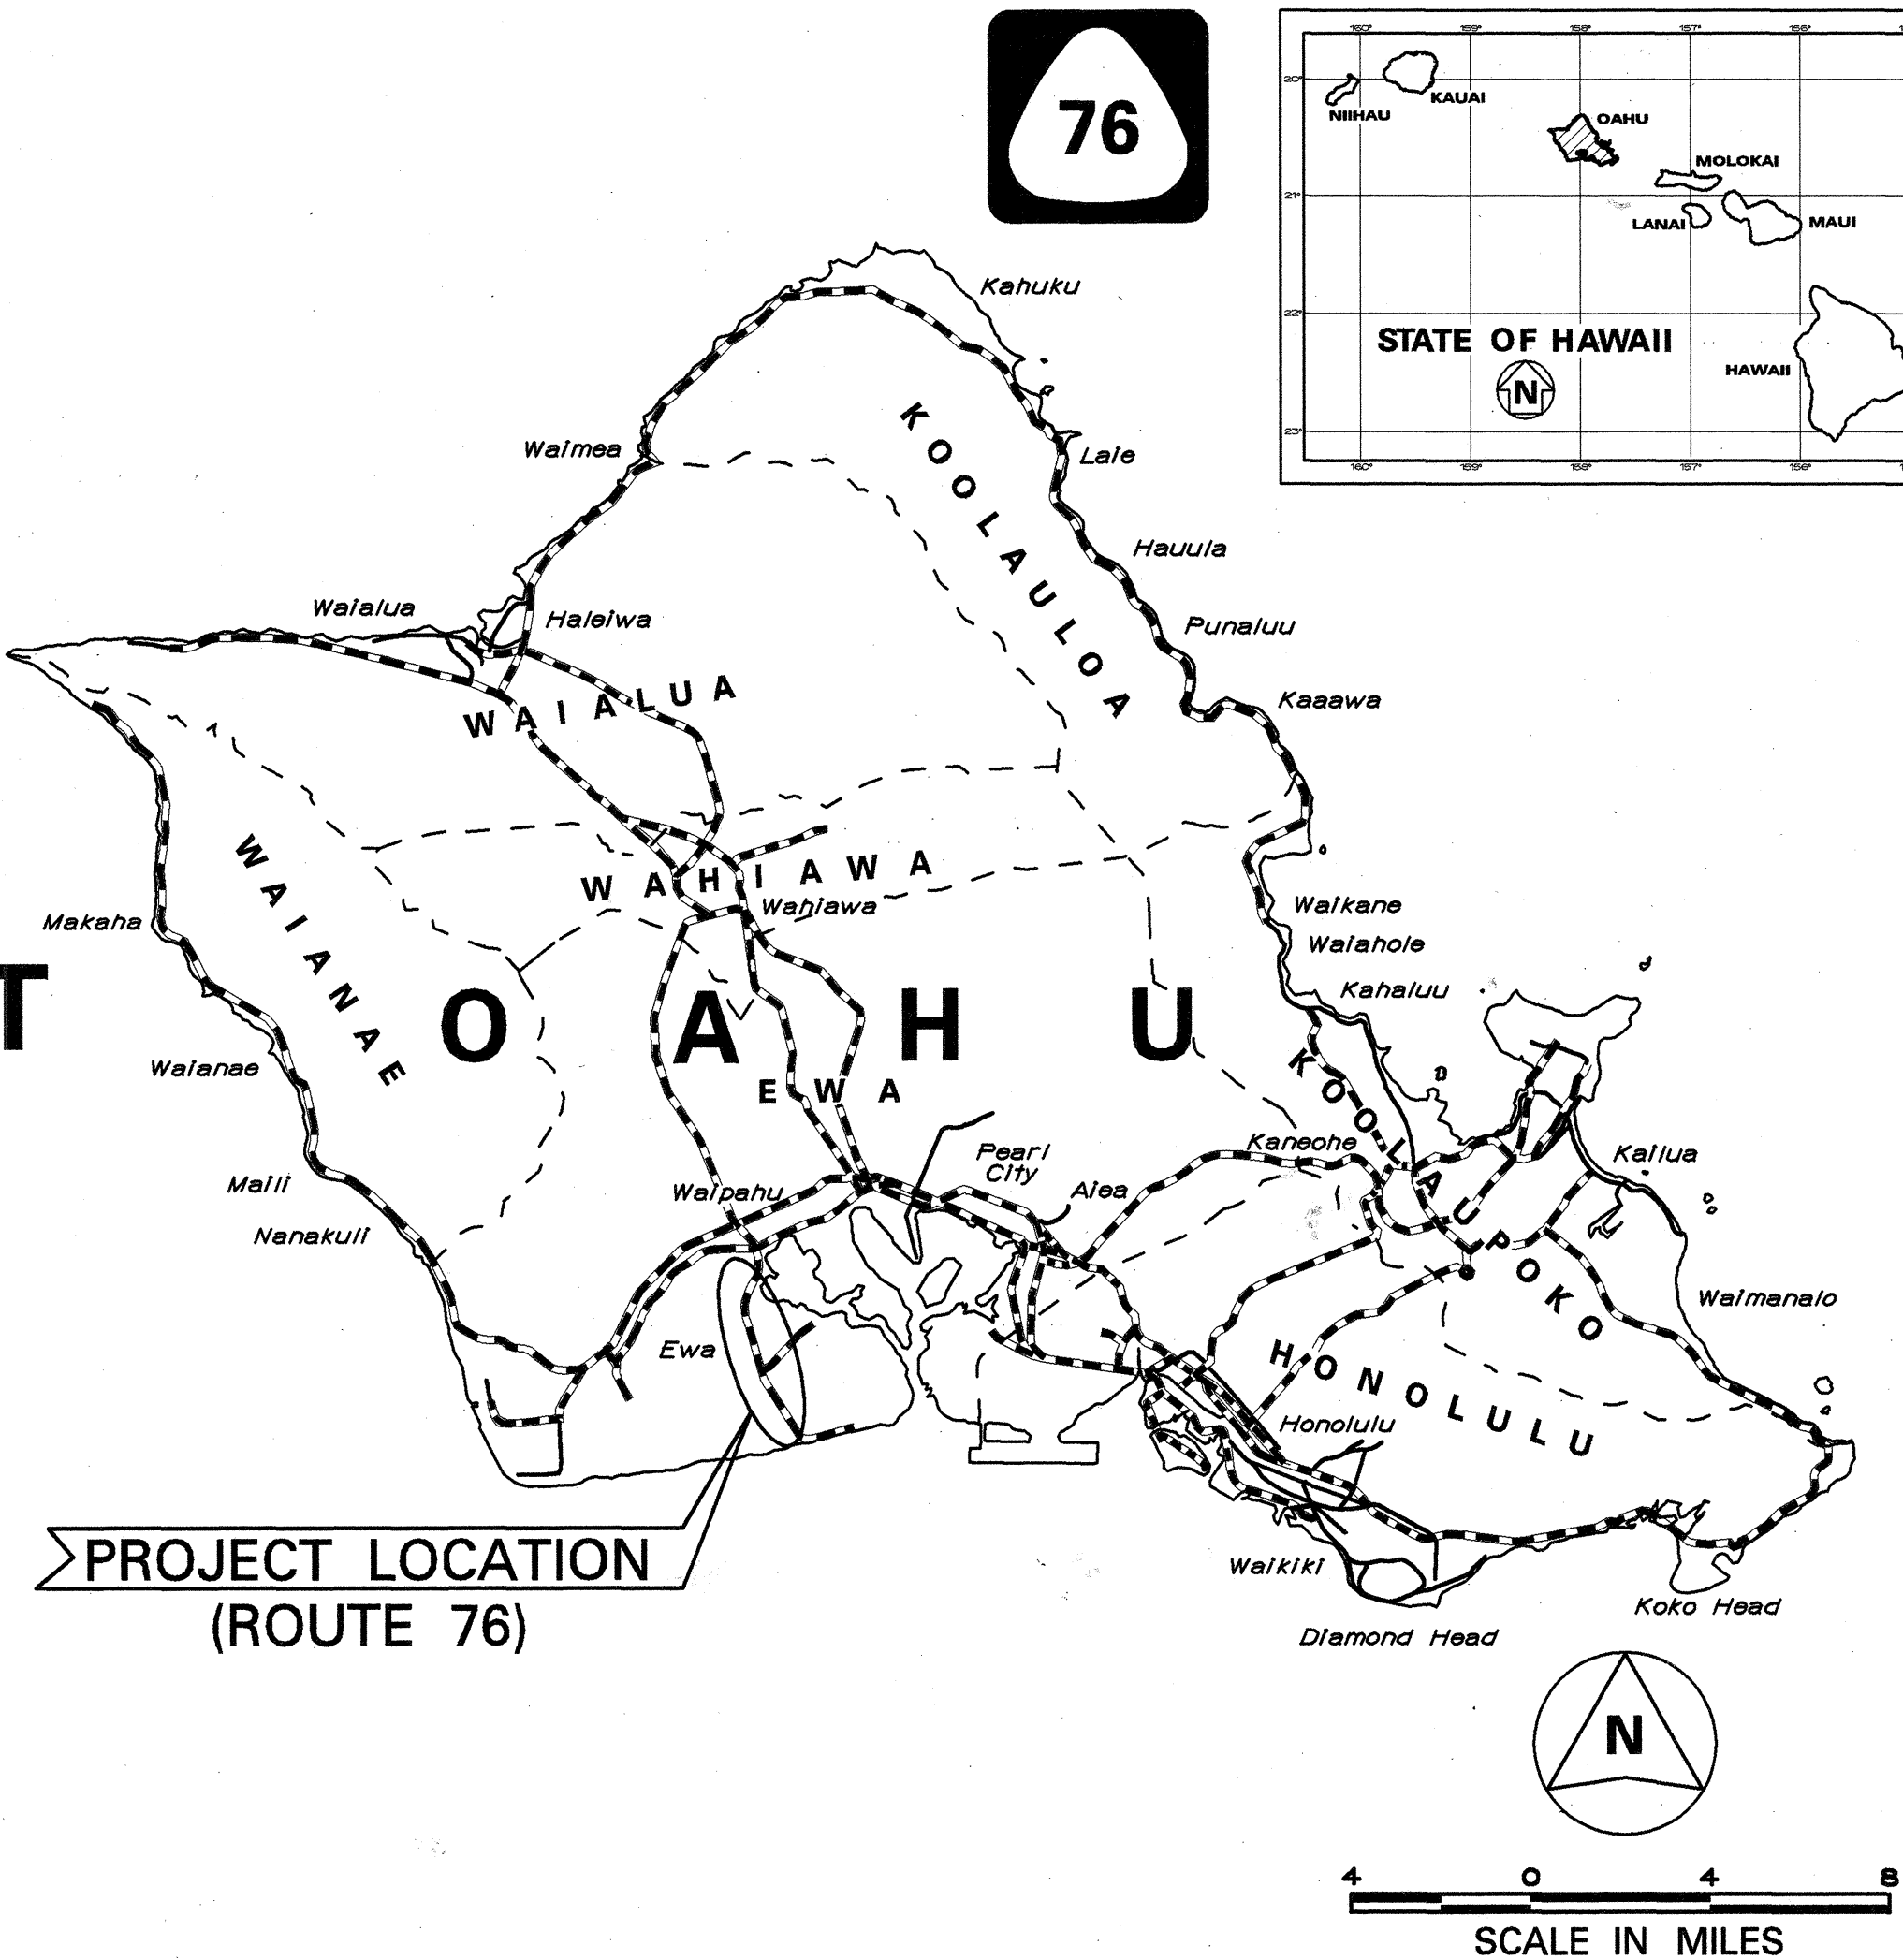

FEDERAL AID PROJECTS PREVIOUSLY CONSTRUCTED OR UNDER CONSTRUCTION

FORT WEAVER RD.
MILE POST 5.56 TO MILE POST 2.11

DEPARTMENT OF TRANSPORTATION
STATE OF HAWAII

APPROVED: *[Signature]* 11-17-00
DIR. OF TRANSPORTATION DATE

SHIMABUKURO, ENDO
& YOSHIZAKI, INC.
DESIGNED BY

KARL KUNISHIGE
P.S. & E. BY

692-7679 PHONE
SEPT., 2000 DATE