


FED. ROAD DIST. NO.	STATE	FED. AID PROJ. NO.	FISCAL YEAR	SHEET NO.	TOTAL SHEETS
HAWAII	HAW.	CMAQ-076-1(8)	2004	41	127

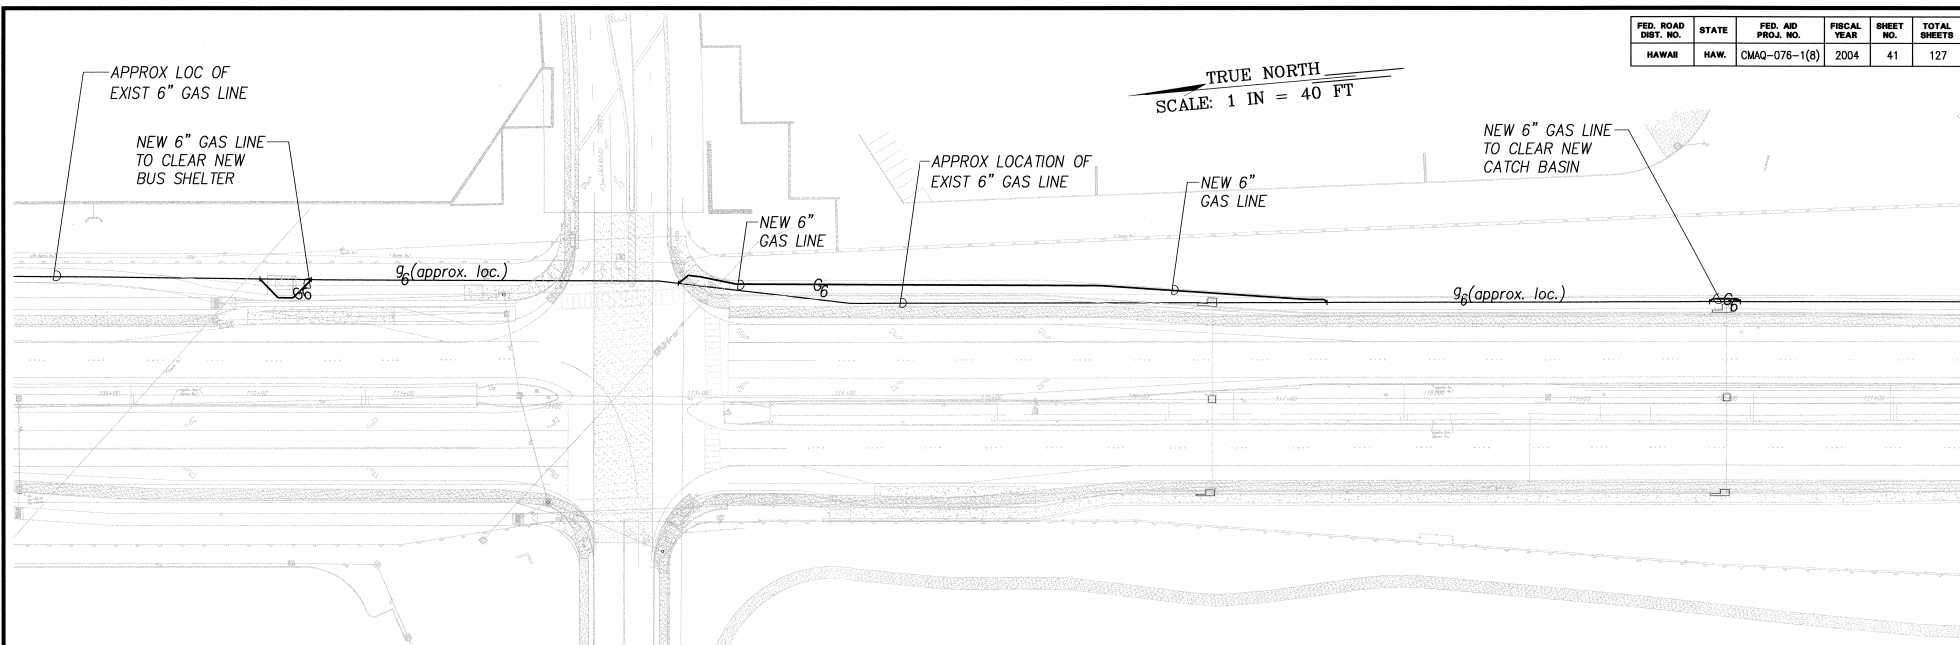


GAS LINE RELOCATION PLAN

SCALE: 1" = 40'

NOTES:

1. The Gas Company (Gasco) will furnish and install the new gas lines. The Contractor shall excavate and backfill (including restoration of existing improvements) for the new gas line installation and removal of the existing gas lines. Gasco will disconnect the existing gas lines. The Contractor shall remove the existing gas lines.
2. The Contractor is responsible for the protection of existing surface and subsurface utilities within the project site. The Contractor shall immediately notify the Engineer and Gasco of any damaged or disturbed utility. Any existing or new facilities damaged by the Contractor shall be replaced or repaired at the Contractor's expense.

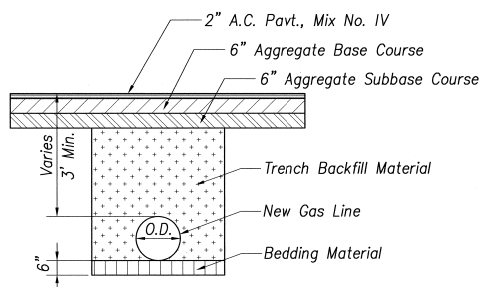

GAS LINE TRENCH (WITHIN NEW PEDESTRIAN/BIKE PATH)

Scale: 1/2" = 1'-0"



APRIL 30, 2004

EXPIRATION DATE OF LICENSE

THIS WORK WAS PREPARED BY ME OR UNDER MY SUPERVISION

STATE OF HAWAII DEPARTMENT OF TRANSPORTATION HIGHWAYS DIVISION	
GAS LINE RELOCATION & DETAIL	
FORT WEAVER ROAD WIDENING NEAR LAULANUI STREET	
FEDERAL AID PROJECT NO. CMAQ-076-1(8)	
SCALE: AS NOTED	DATE: October 2003
SHEET No. 1 OF 1 SHEETS	