


FED. ROAD DIST. NO.	STATE	FED. AID PROJ. NO.	FISCAL YEAR	SHEET NO.	TOTAL SHEETS
HAWAII	HAW.	CMAQ-076-1(8)	2004	95	127

TRUE NORTH
SCALE: 1 IN = 40 FT

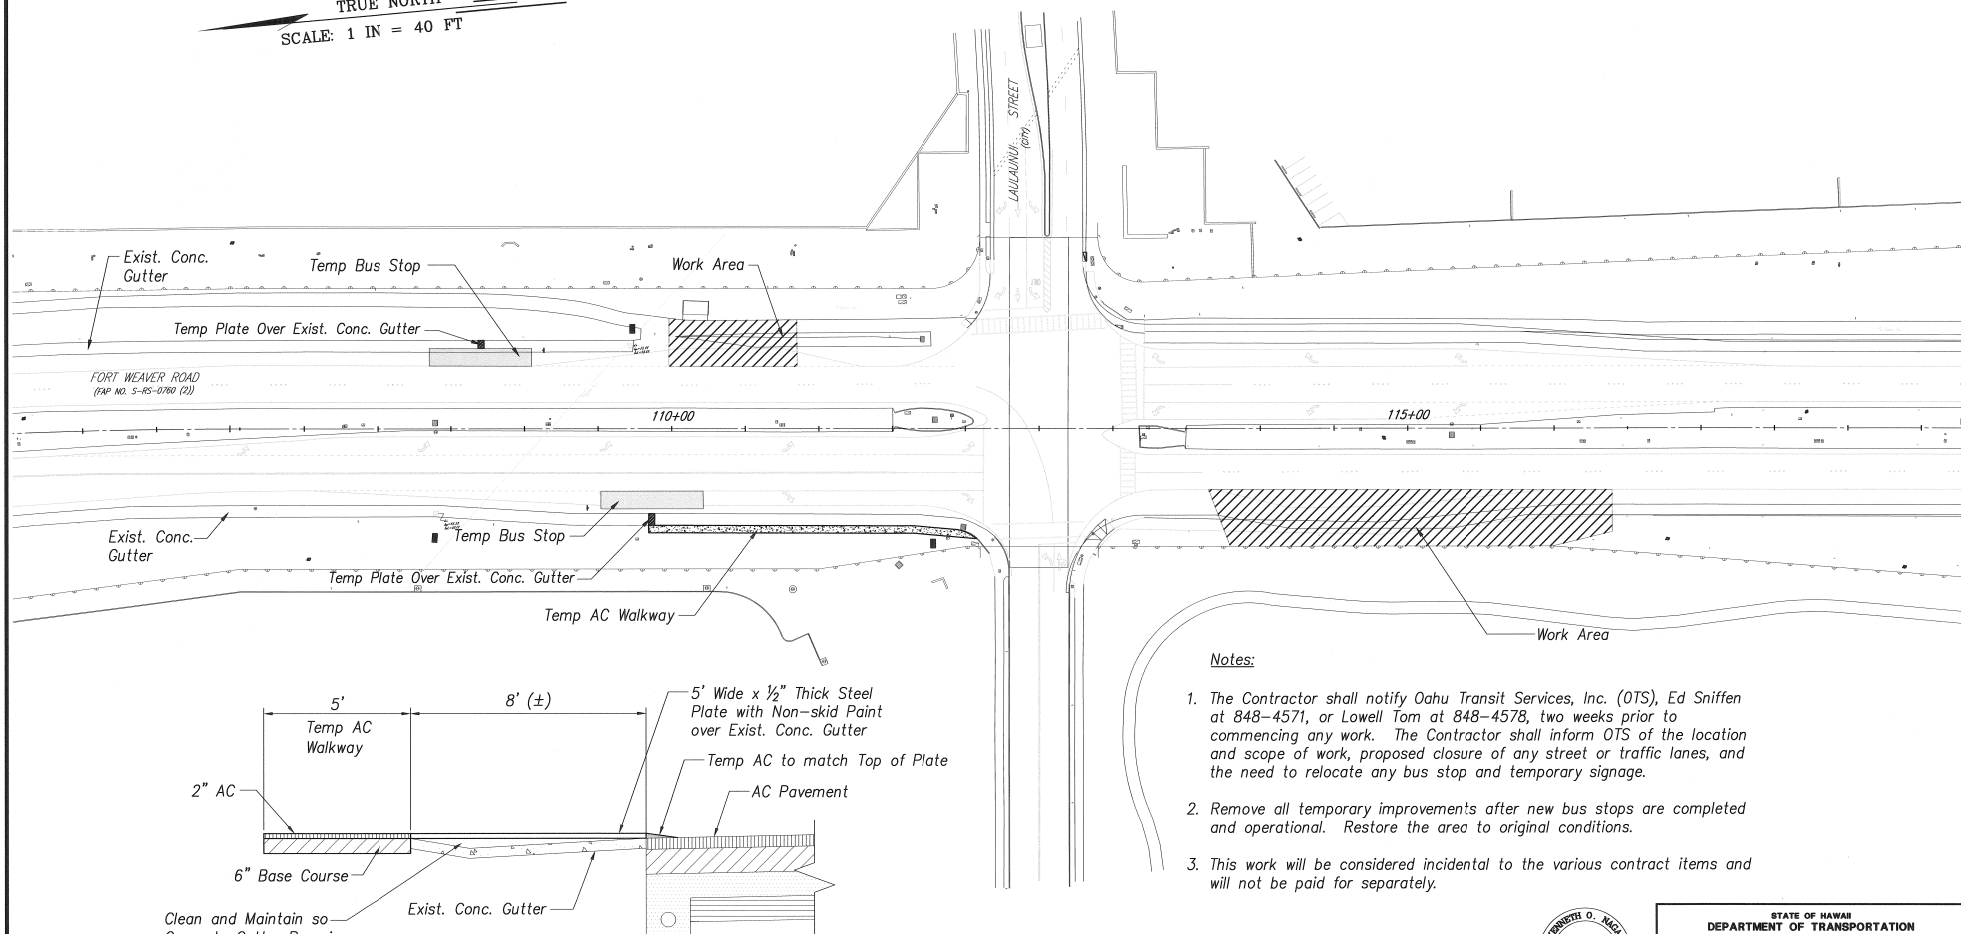

Notes:

1. The Contractor shall notify Oahu Transit Services, Inc. (OTS), Ed Sniffen at 848-4571, or Lowell Tom at 848-4578, two weeks prior to commencing any work. The Contractor shall inform OTS of the location and scope of work, proposed closure of any street or traffic lanes, and the need to relocate any bus stop and temporary signage.
2. Remove all temporary improvements after new bus stops are completed and operational. Restore the area to original conditions.
3. This work will be considered incidental to the various contract items and will not be paid for separately.

Clean and Maintain so
Concrete Gutter Remains
Free of Debris

DETAIL
NOT TO SCALE

TEMPORARY BUS STOP RELOCATION
SCALE: 1" = 40'



APRIL 30, 2004
EXPIRATION DATE OF LICENSE
THIS WORK WAS PREPARED BY ME OR
UNDER MY SUPERVISION

STATE OF HAWAII
DEPARTMENT OF TRANSPORTATION
HIGHWAYS DIVISION
**TEMPORARY BUS STOP
RELOCATION**
FORT WEAVER ROAD WIDENING
NEAR LAULAU STREET
FEDERAL AID PROJECT NO. CMAQ-076-1(8)
SCALE: AS NOTED DATE: October 2003
SHEET No. 1 OF 1 SHEETS