
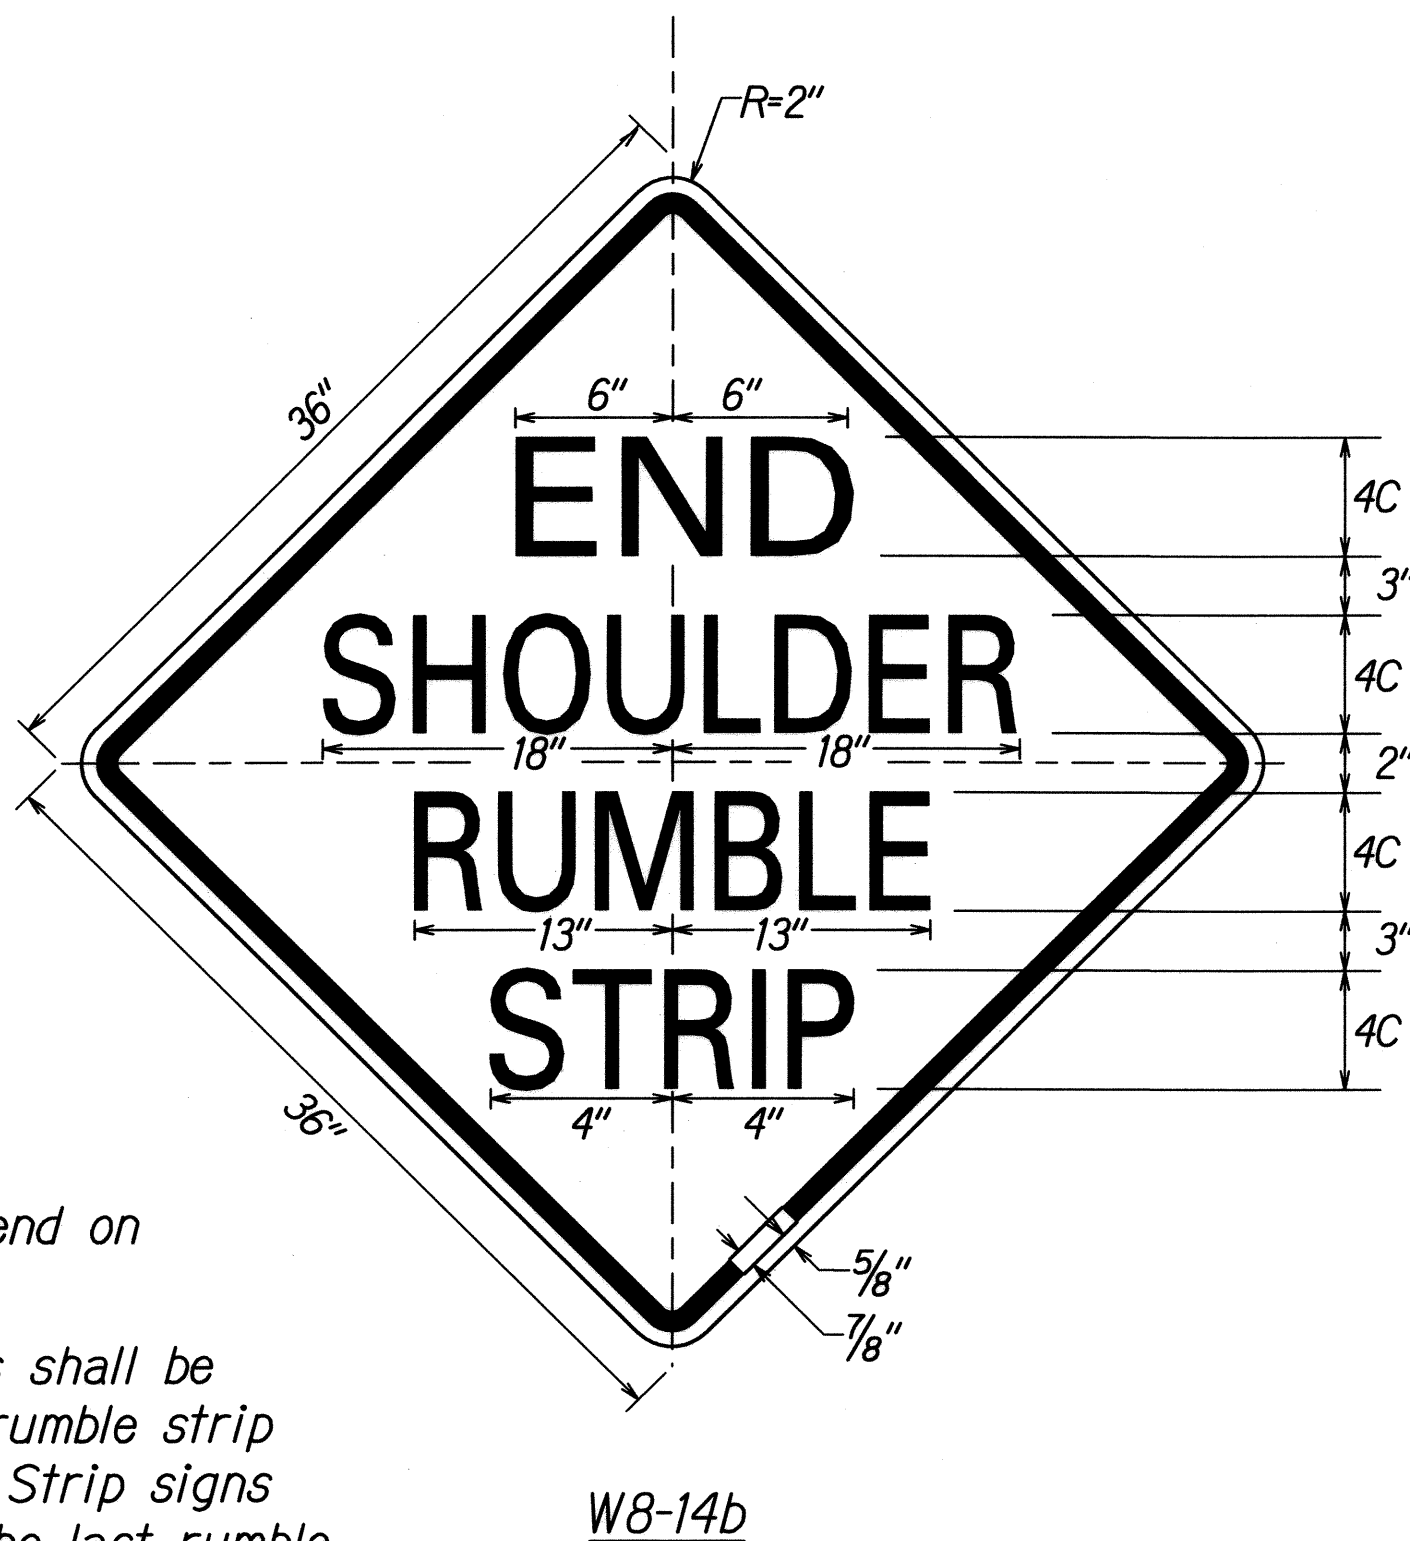


FED. ROAD DIST. NO.	STATE	FEDERAL AID PROJ. NO.	FISCAL YEAR	SHEET NO.	TOTAL SHEETS
HAWAII	HAW.	STP-076-1(10)	2011	26	38

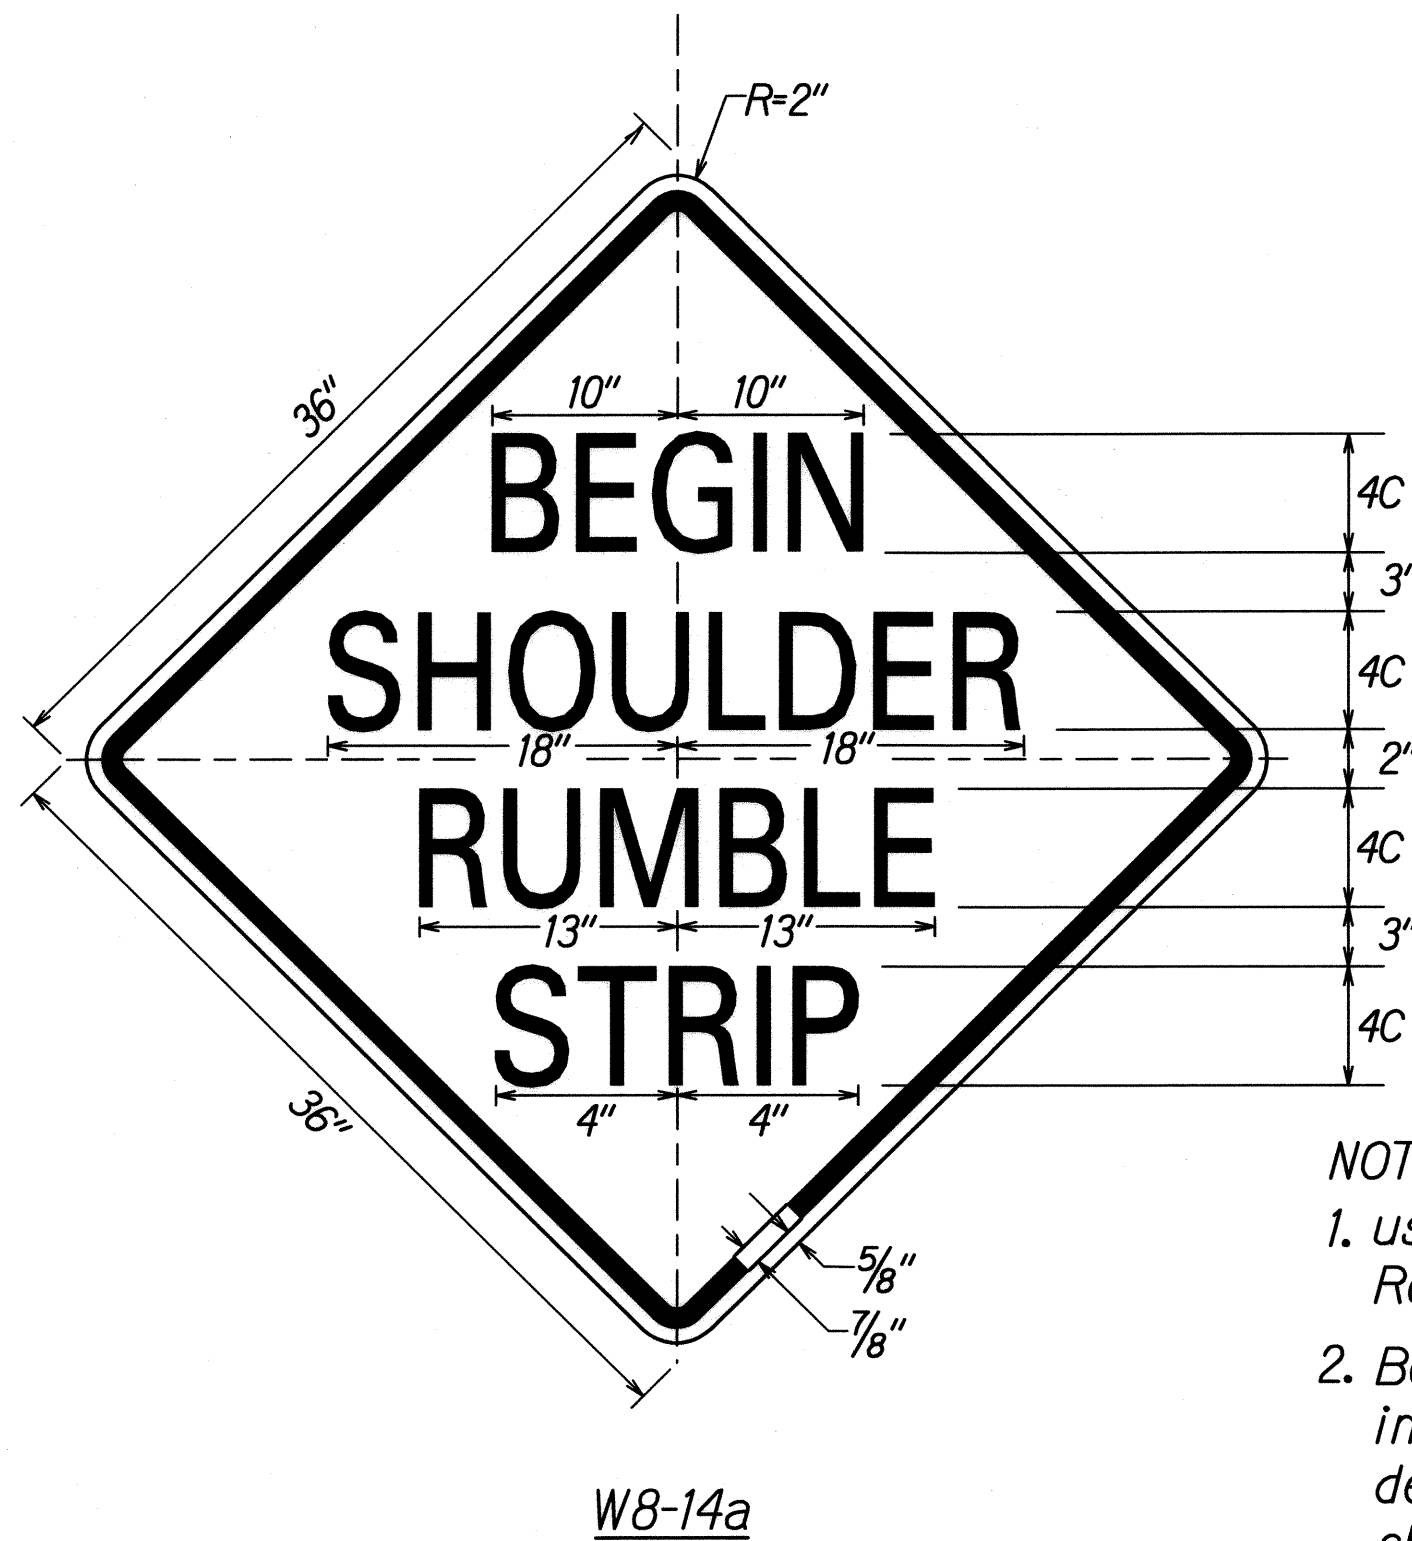

NOTE:


1. use 4" Series C Letters Black Legend on Reflectorized Yellow Background.
2. Begin Shoulder Rumble Strip signs shall be installed 50 feet before the first rumble strip depression. End Shoulder Rumble Strip signs shall be installed 50 feet beyond the last rumble strip depression.

SIGN NOTES

1. All signs shall conform to Section 631 of the Special Provisions and the latest editions and amendments of the following FHWA publications:
 - a. "Manual on Uniform Traffic Control Devices for Streets and Highways" (MUTCD)
 - b. "Standard Highway Signs"
 - c. "Standard Alphabets for Highway Signs"
2. Borders, messages, arrows, symbols and shield shall conform to details as shown on the plans and as specified in the MUTCD.
3. Sign messages shall be as indicated on the plan, or as directed by the Engineer.
4. Backing for all new Regulatory and Warning Signs shall not be spliced.
5. Final locations of all signs shall be accepted by the Engineer prior to any installation work.
6. Existing signs that are to be replaced, shall not be removed until new signs are installed as replacements, or the messages are no longer necessary.
7. Existing signs not shown on these plans shall remain as posted unless otherwise directed by the Engineer. Removal and disposal of existing signs and/or posts as designated on these plans shall be incidental to the various signing items.
8. All signs shall be installed on square tube posts, unless otherwise noted.
9. Each sign post shall have a Type II OM. Installation of Type II OM shall be considered incidental to sign items.
10. Contractor shall mark the back of all signs using labels and equipment provided by the State. Payment to be incidental to various contract items.

ORIGINAL PLAN	SURVEY PLOTTED BY	DATE
NOTE BOOK	DRAWN BY	
	PLACED BY	
	QUANTITIES BY	
	CHECKED BY	

J:\16459A IDIQ Pmt Preventive Maintenance\FtWeaver Renton to Popo/Cadd/Sheets/RS_Notes.dgn

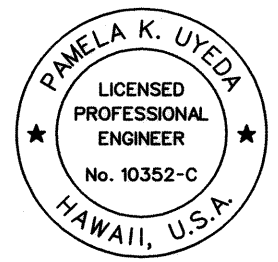 <p>THIS WORK WAS PREPARED BY ME OR UNDER MY SUPERVISION.</p> <p><i>P. Uyeda</i></p>	<p>STATE OF HAWAII DEPARTMENT OF TRANSPORTATION HIGHWAYS DIVISION</p> <p>SHOULDER RUMBLE STRIP SIGN DETAIL AND NOTES</p> <p>FORT WEAVER ROAD PAVEMENT PRESERVATION <i>Renton Road to the Vicinity of Ewa Beach Road</i> <i>Federal Aid Project No. STP-076-1(10)</i> <i>Scale: None</i> <i>Date: Feb. 2011</i></p>
---	--

