
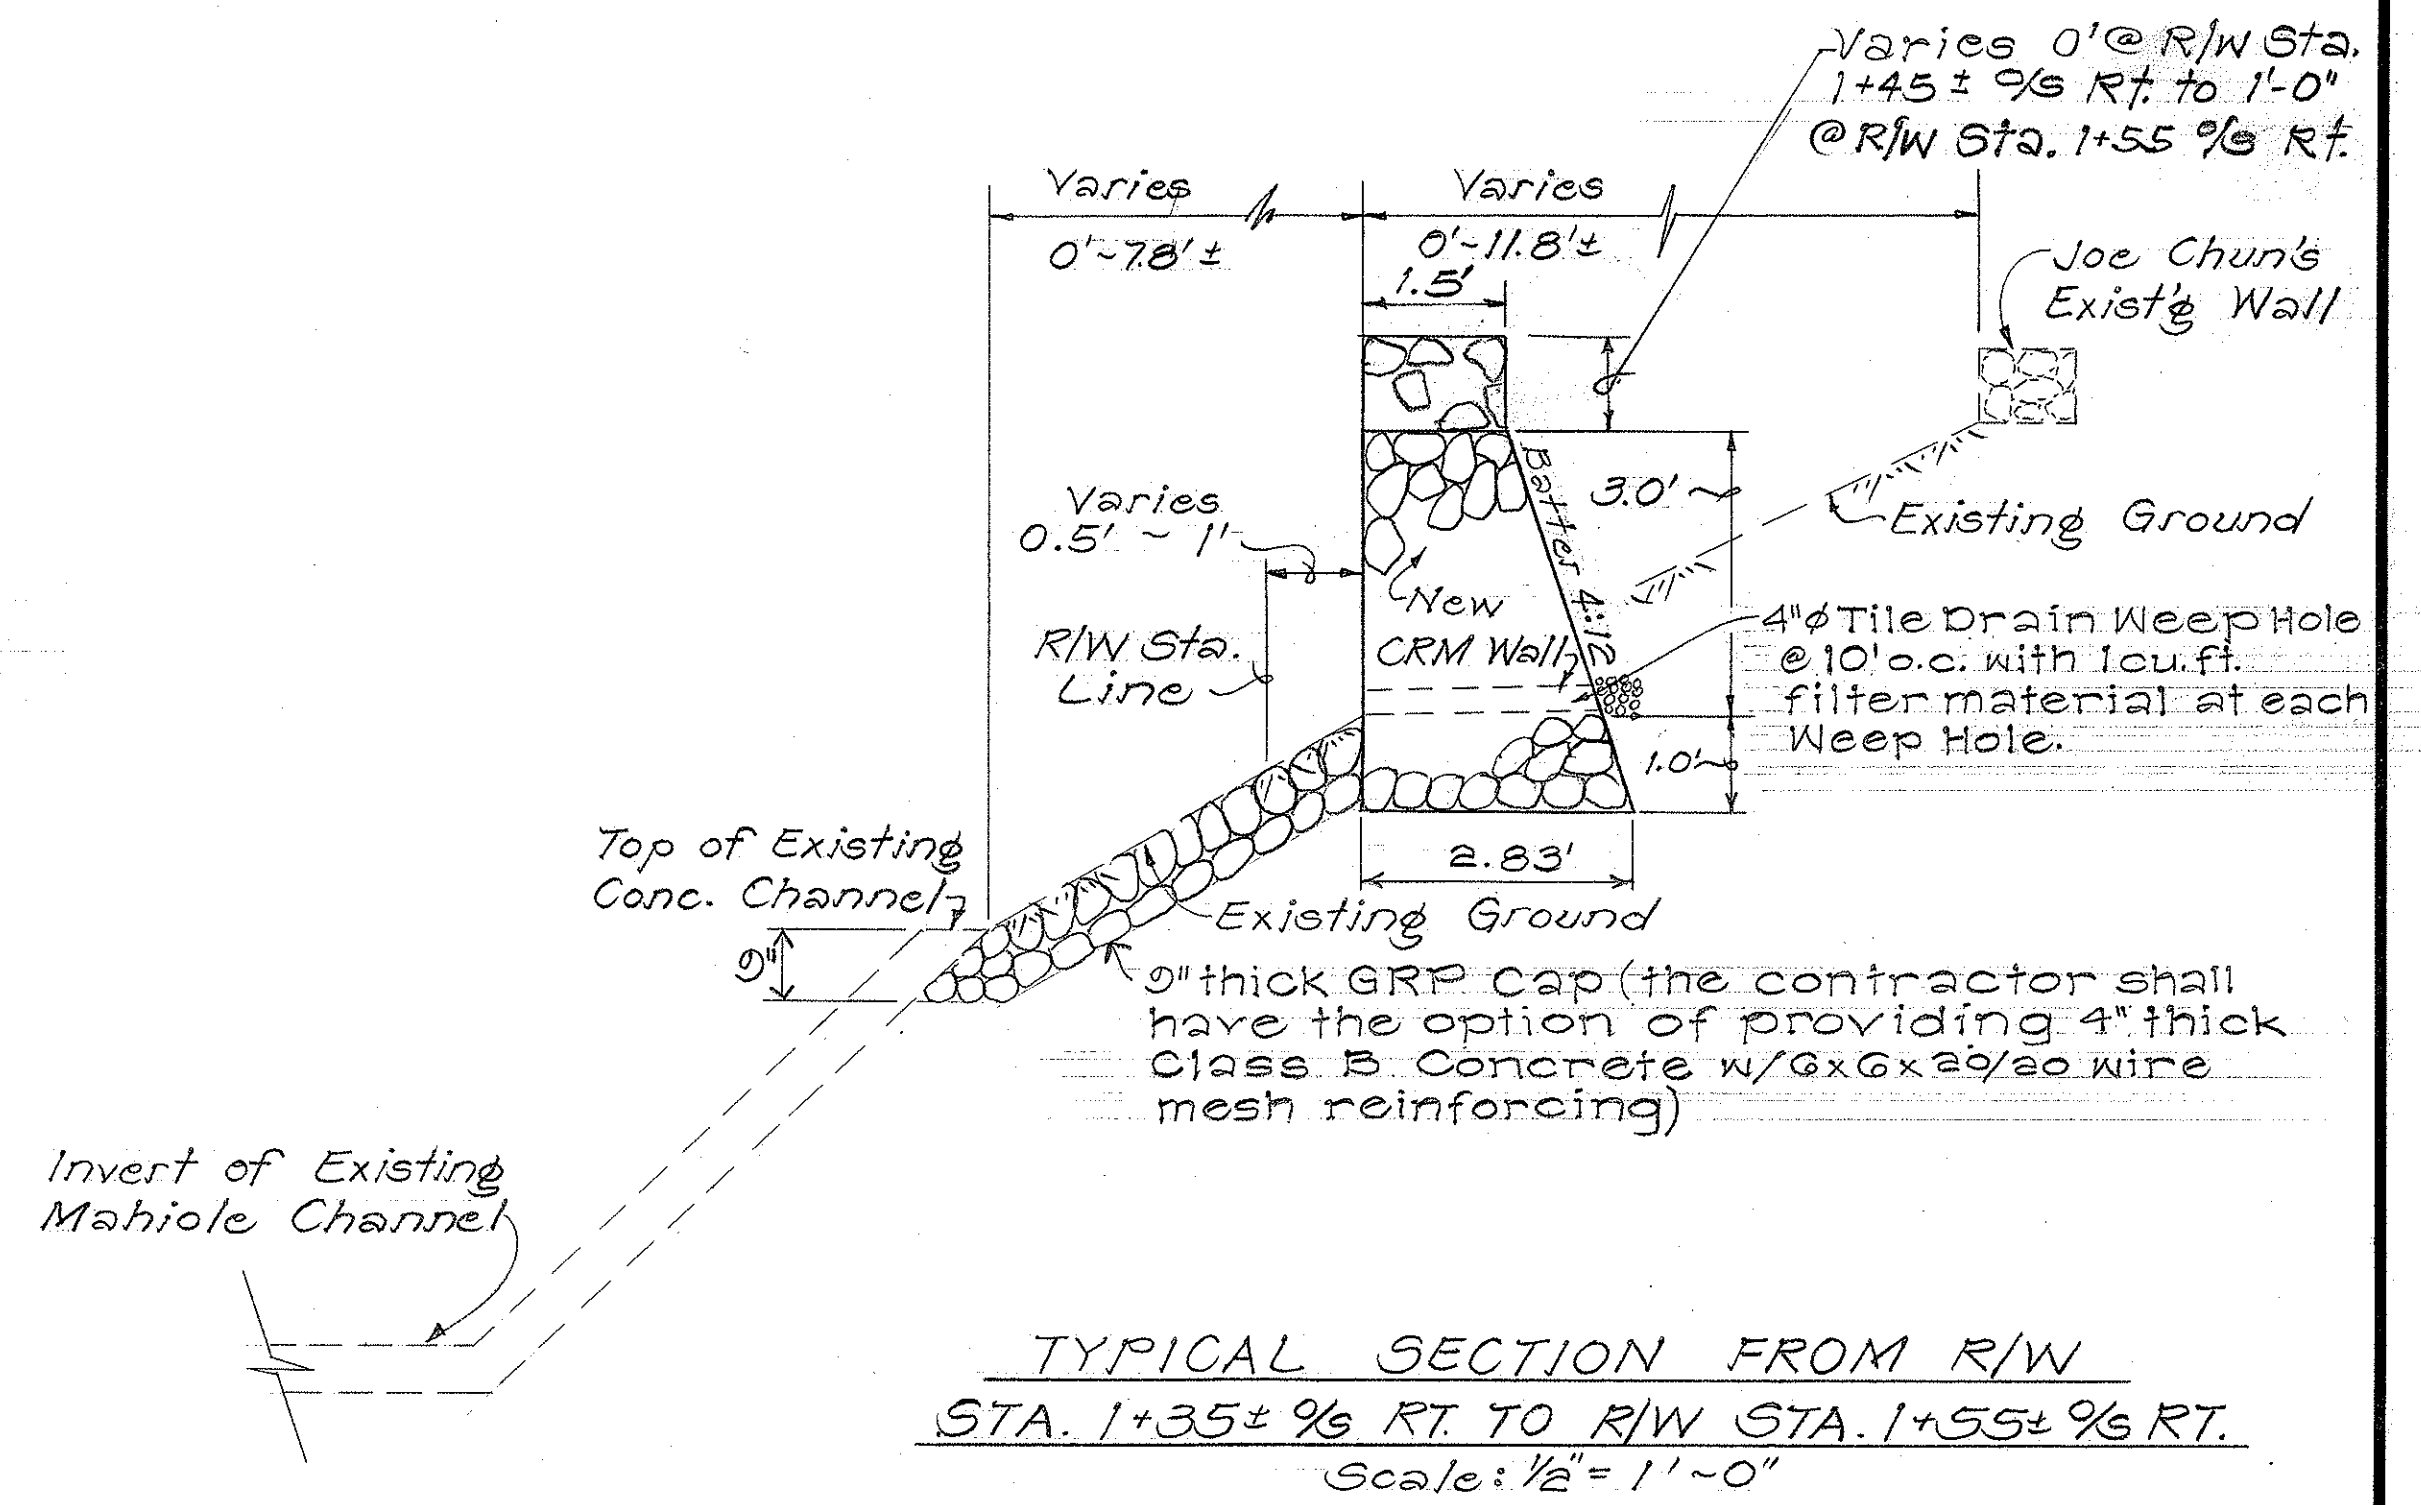
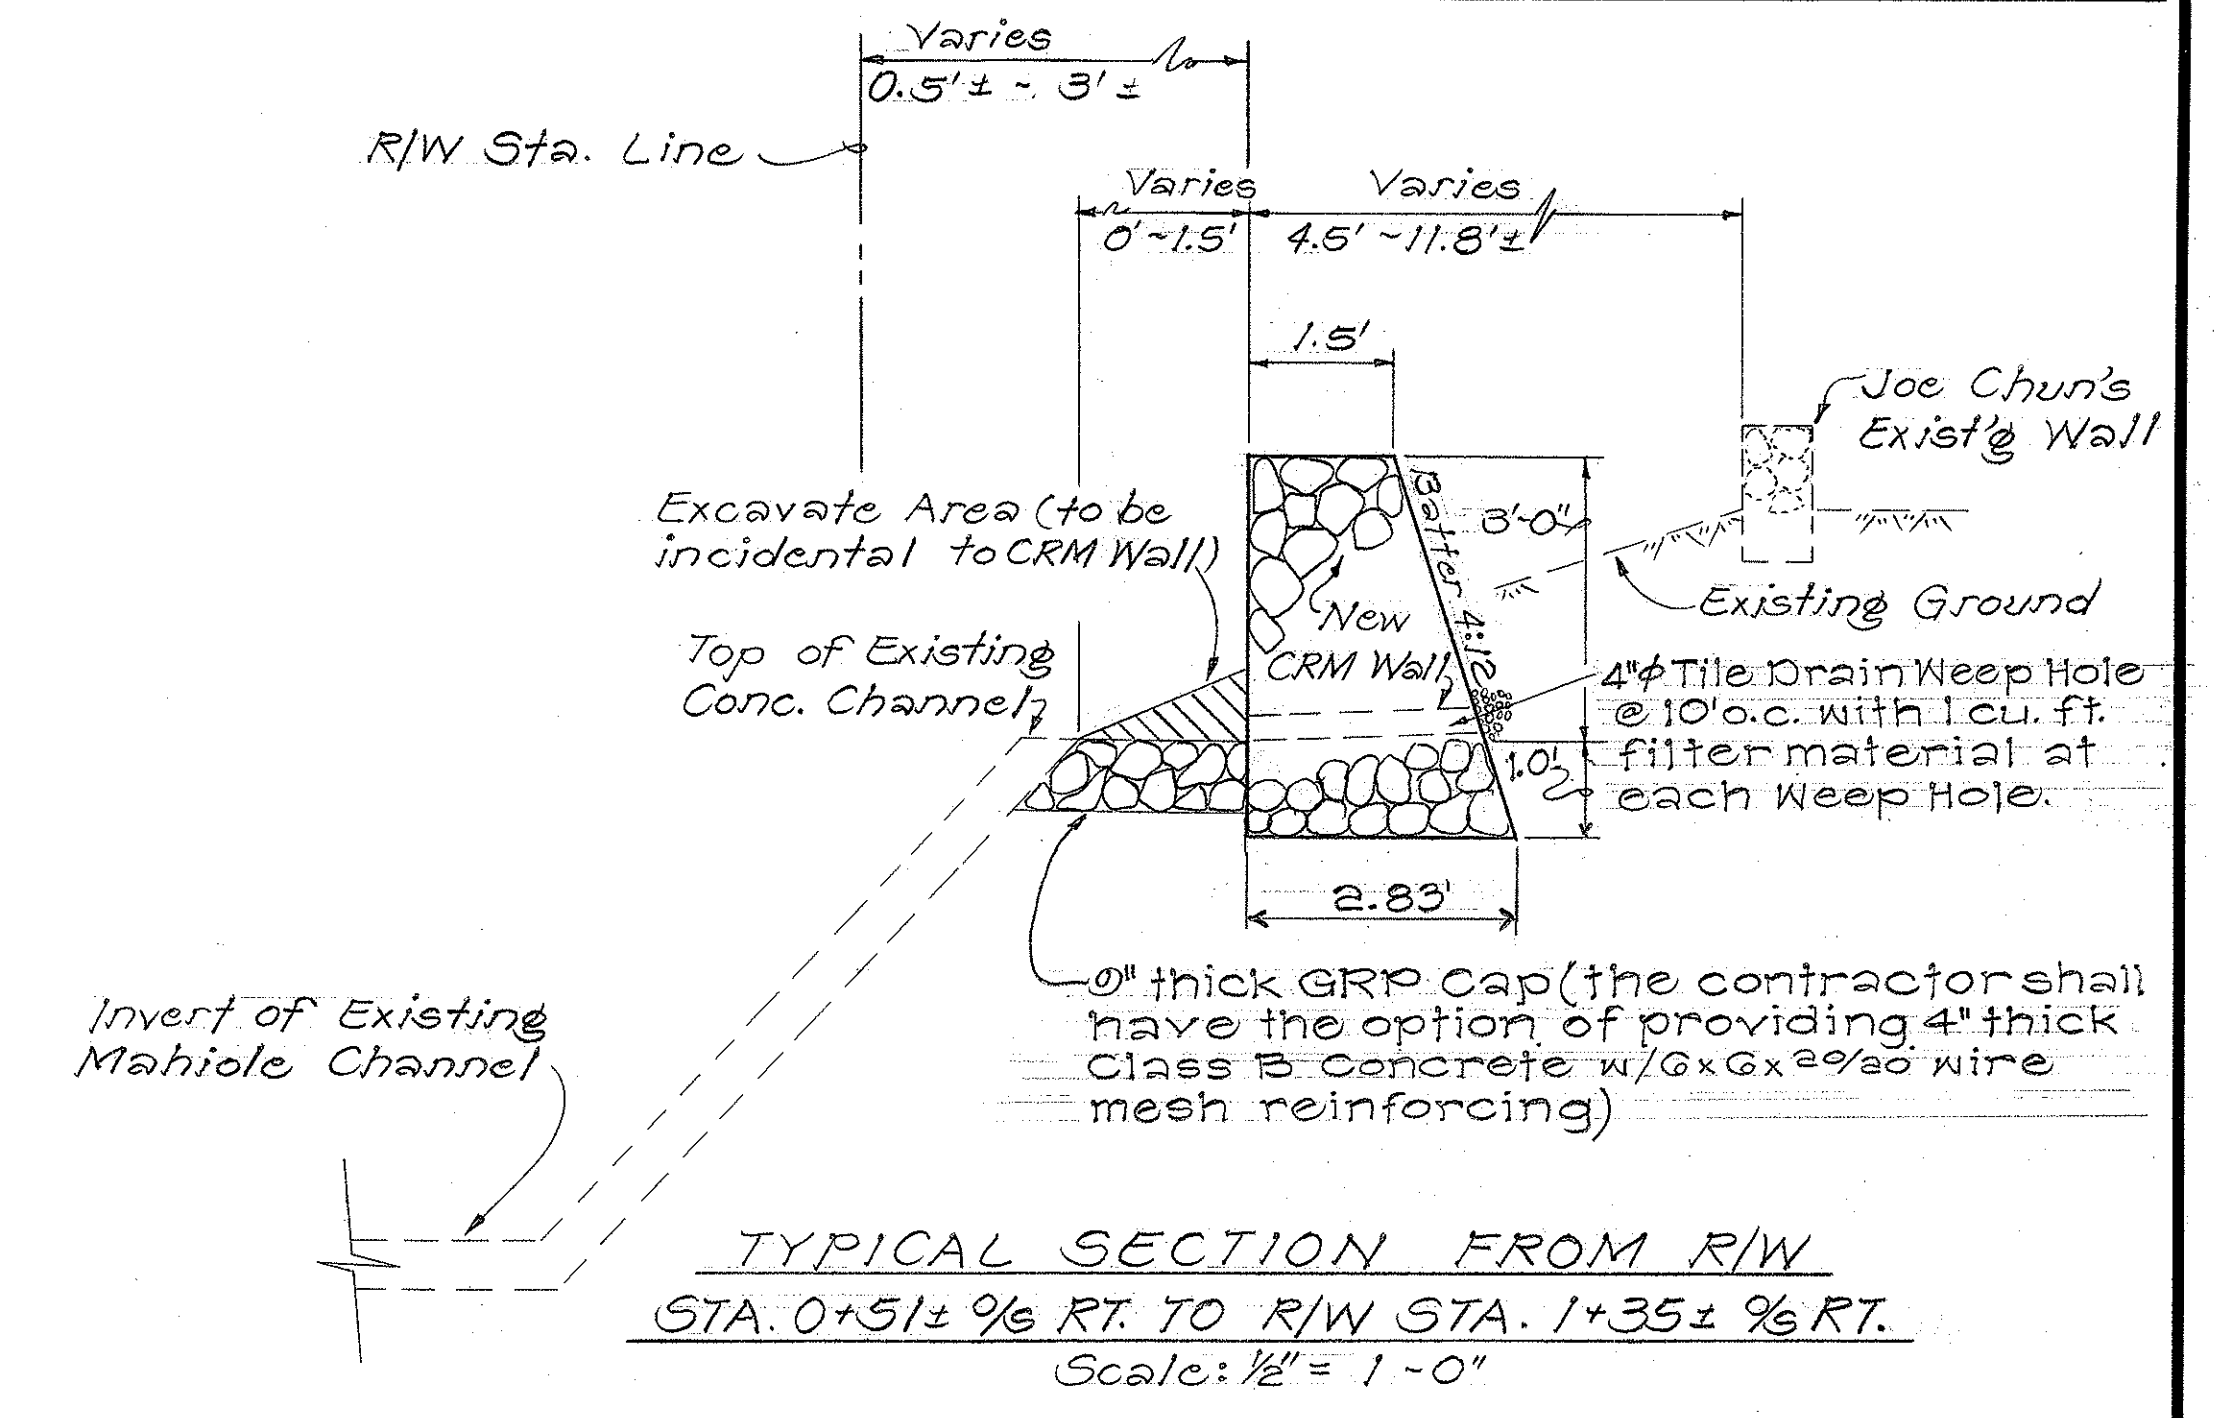
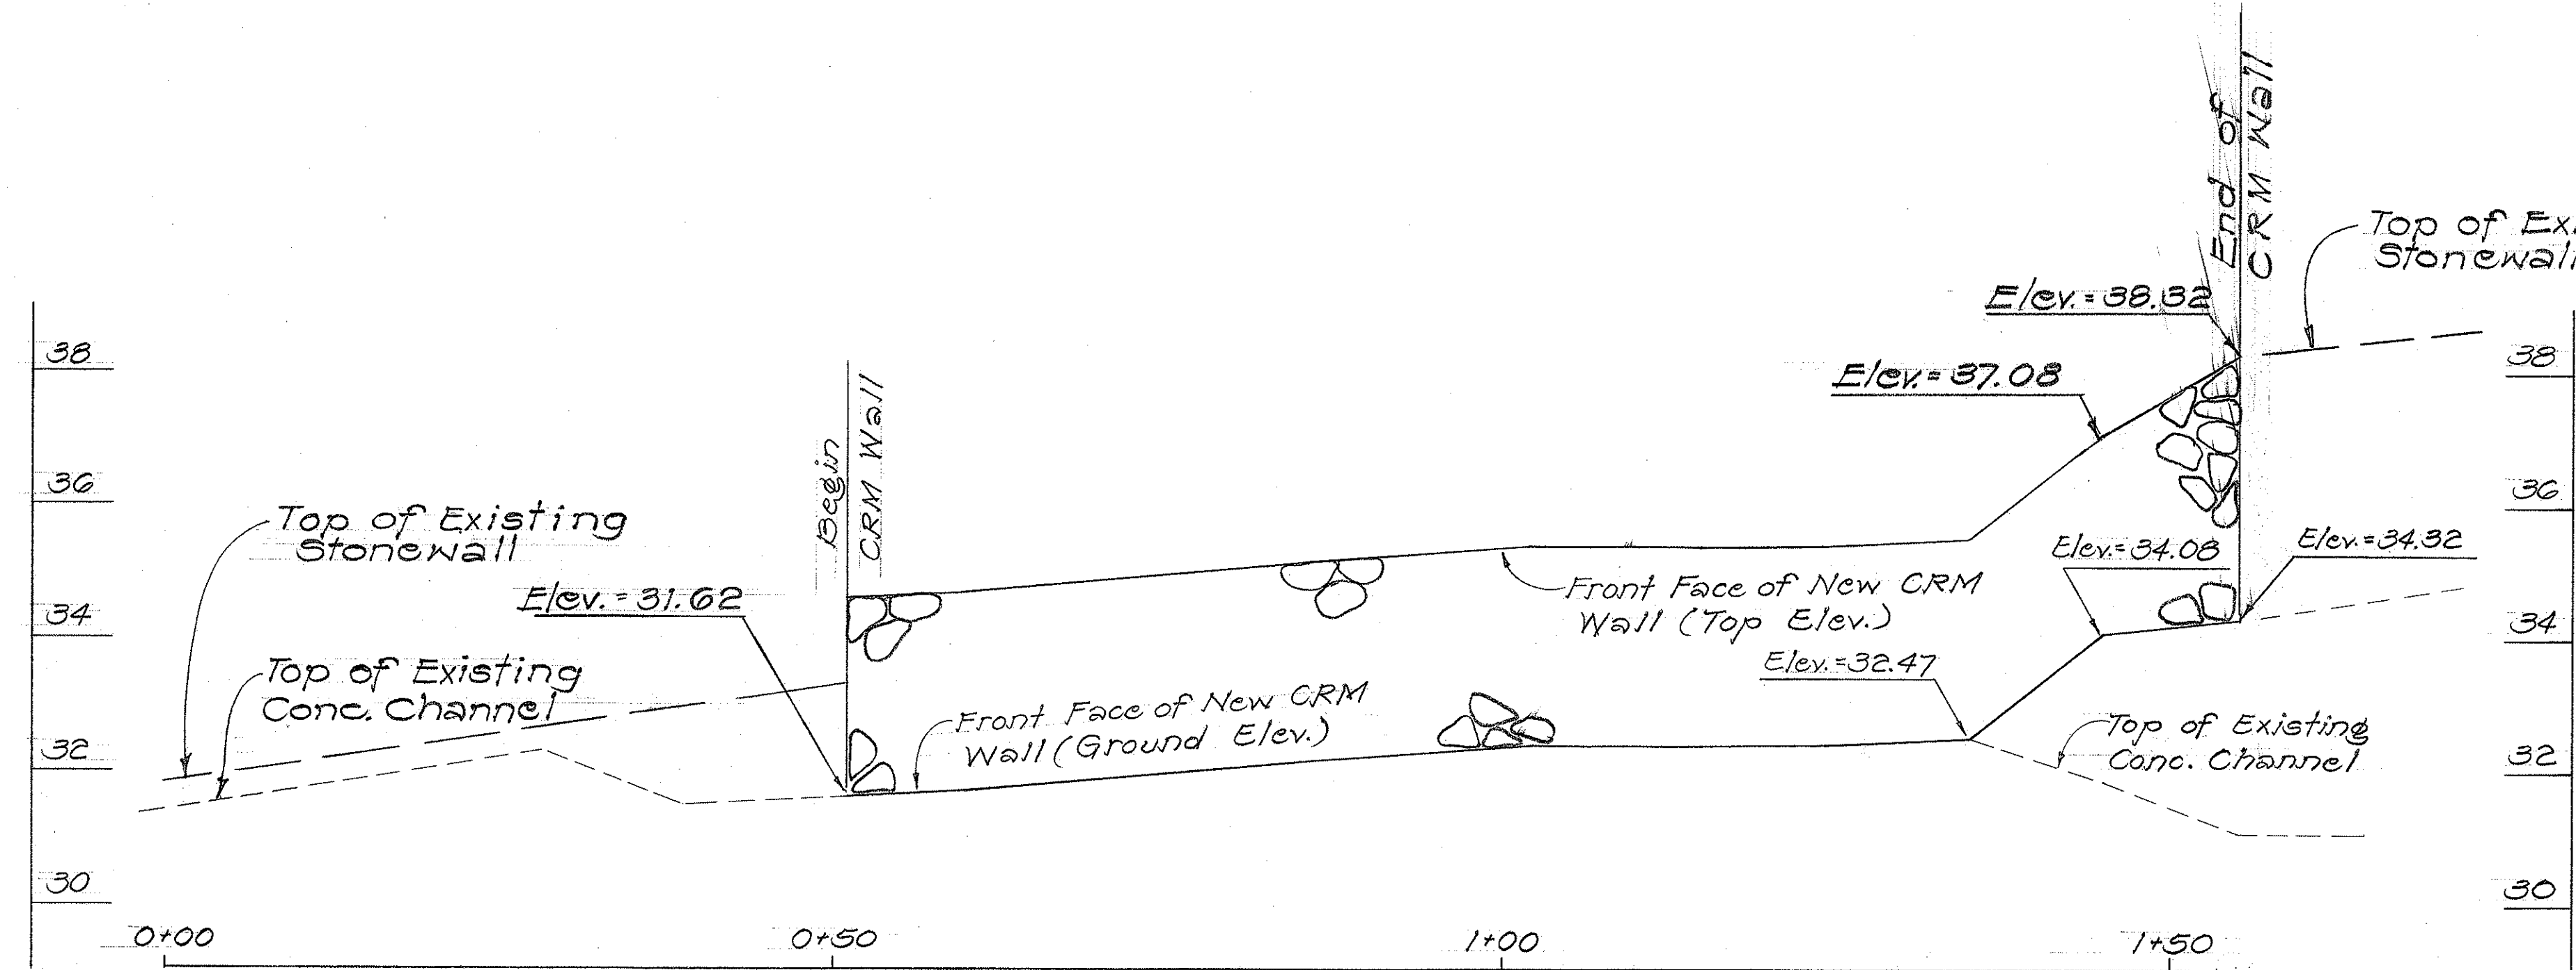


| FED. ROAD DIST. NO. | STATE | FED. AID PROJ. NO. | FISCAL YEAR | SHEET NO. | TOTAL SHEETS |
|---------------------|-------|--------------------|-------------|-----------|--------------|
| HAWAII              | HAW.  | 78A-01-77          | 1978        | 2         | 2            |

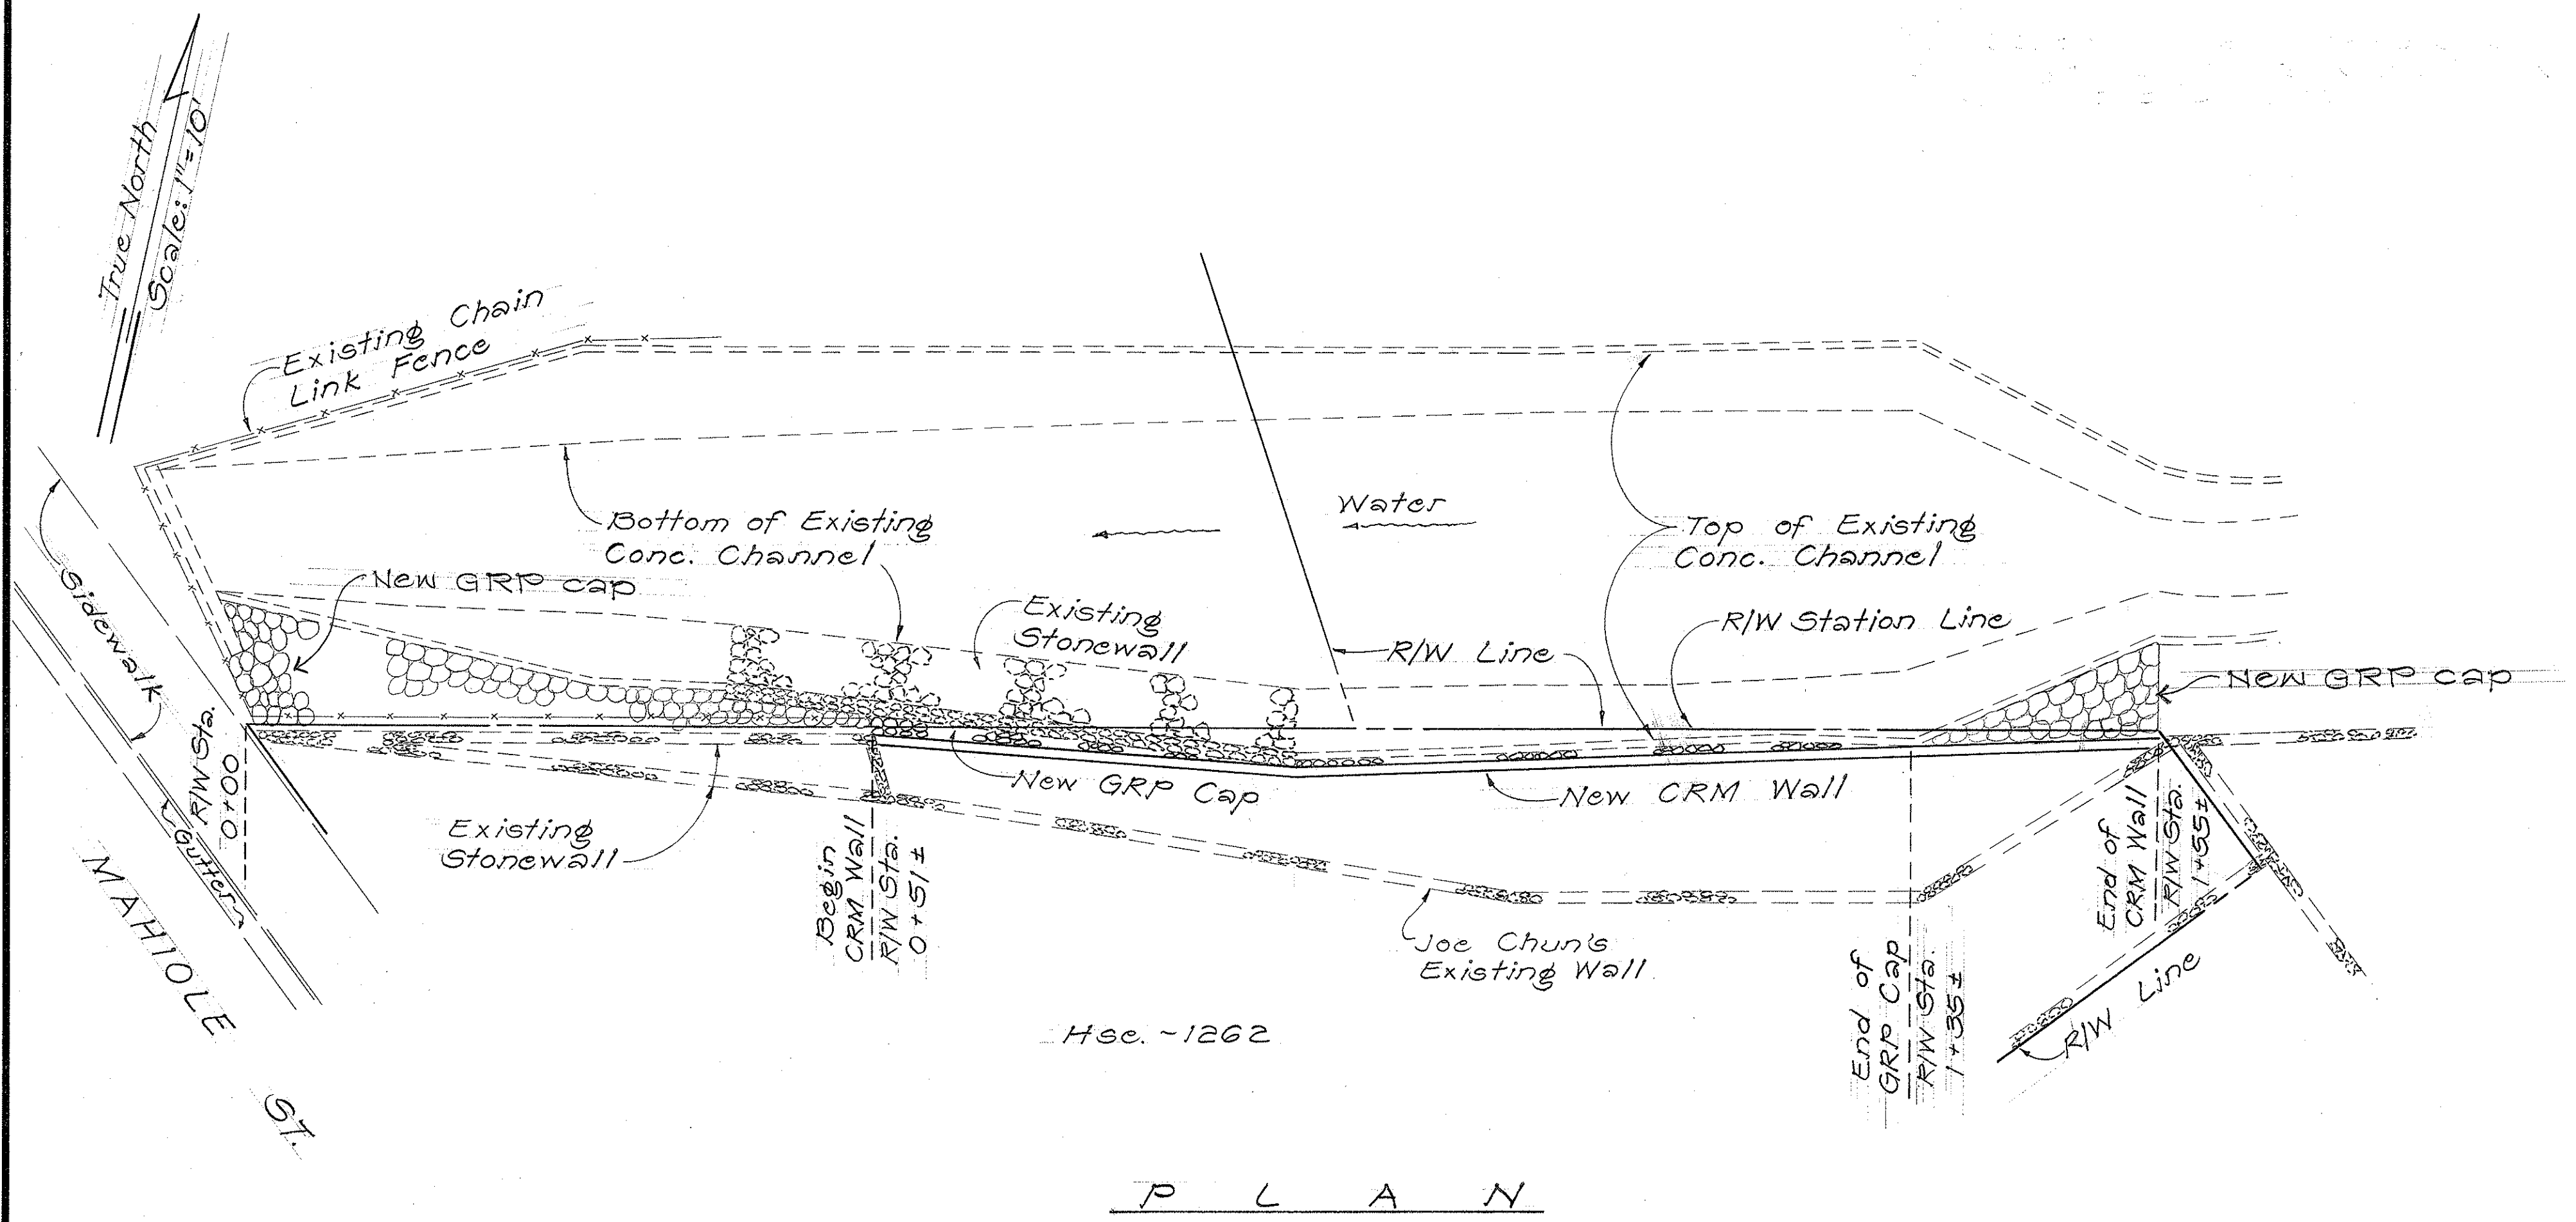

**GENERAL NOTE:**

1. Weep Holes & Filter Material at weep holes to be incidental to Cement Rubble Masonry.
2. The Contractor shall remove and stock pile existing fence posts within his working area on the job site.

STATE OF HAWAII  
DEPARTMENT OF TRANSPORTATION  
HIGHWAYS DIVISION

**PUULOA INTERCHANGE**  
PROJECT NO. 78A-01-77  
MISC. DRAINAGE IMPV'T.  
@ 1262 MAHIOLE ST.  
T.M.K. No. 1-1-48-38

Scale: As Shown Date: Oct., 1978

SHEET NO. 1 OF 1 SHEETS

|               |      |
|---------------|------|
| ORIGINAL PLAN | DATE |
| DRAWN BY      |      |
| DESIGNED BY   |      |
| NOTED BY      |      |
| CHECKED BY    |      |
| NO.           |      |