
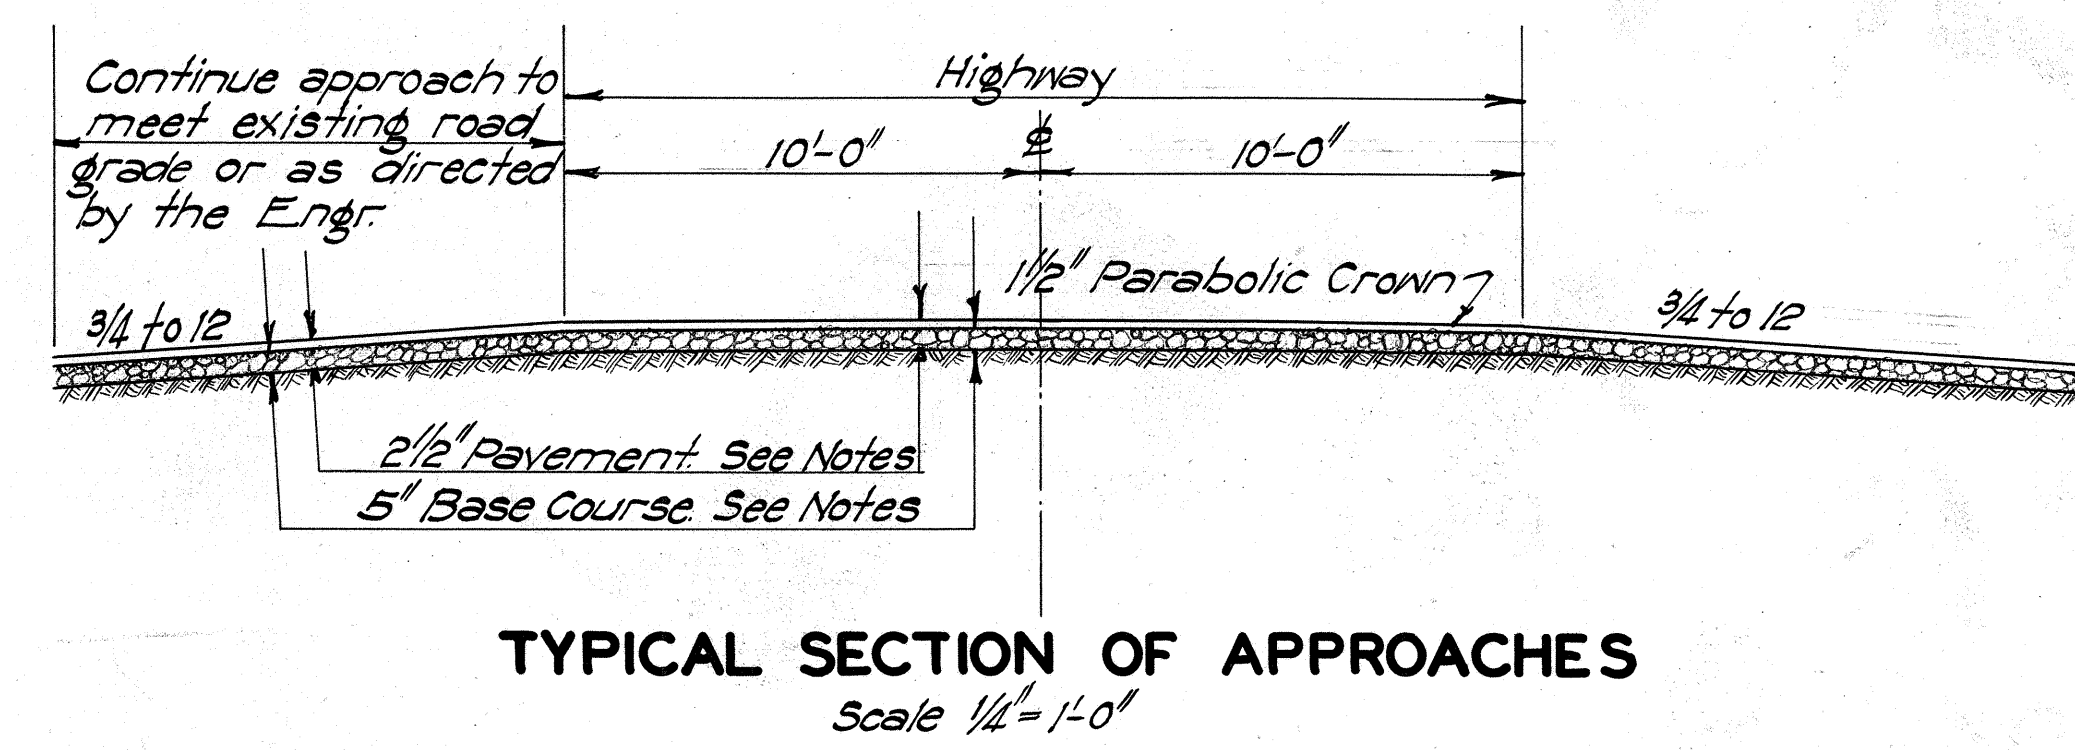


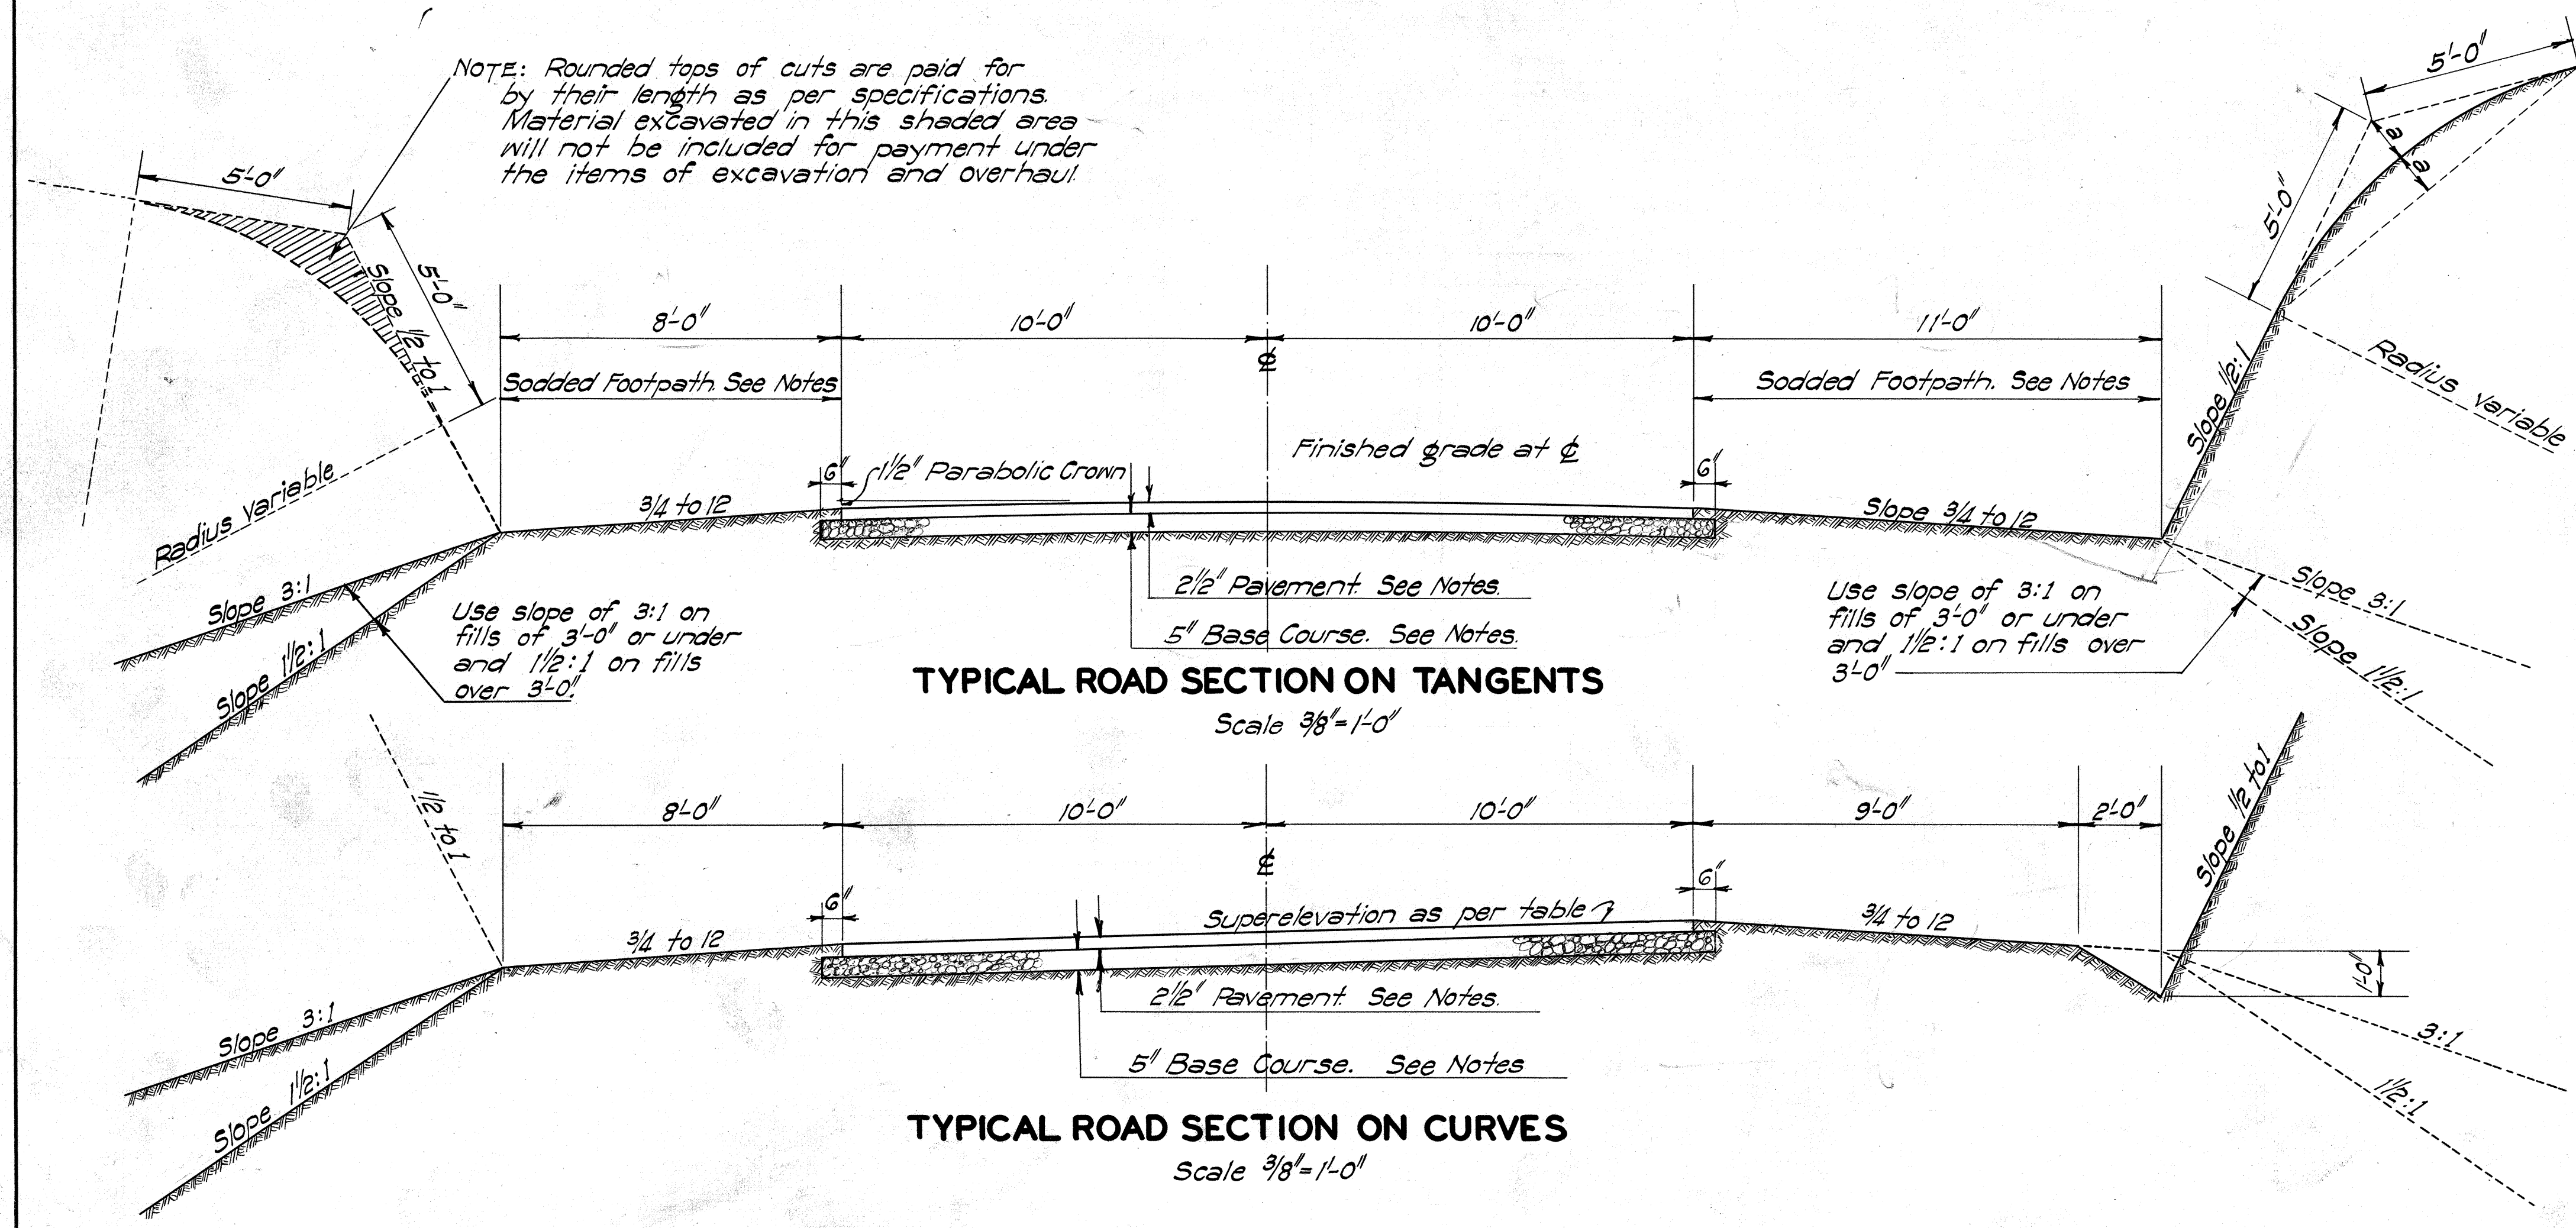

NOTES ON PAVEMENT AND BASE COURSE


BROKEN STONE BASE COURSE: 5" (compacted thickness) of mineral aggregate (12% wear).

PAVEMENT: The 2 1/2" Pavement shall be a "Bituminous Pavement" as noted below.

BITUMINOUS MACADAM PAVEMENT: 2 1/2" (compacted thickness) coarse rock (2 1/2" to 1 1/4"); 12 lbs per sq yd of Bituminous Binder (85 to 100) approx. 0.012 cu yds per sq yd of keystone (1" to 1/2") from 3 to 4 lbs per sq yd of Bituminous Binder (85 to 100) and approx. 0.005 cu yd per sq yd of Pea Gravel (1/2" to #8).

FOOTPATH: The footpath surface shall be a sodded footpath.

GENERAL NOTES: Particular reference is made to the specifications and Special Provisions covering these items of work.

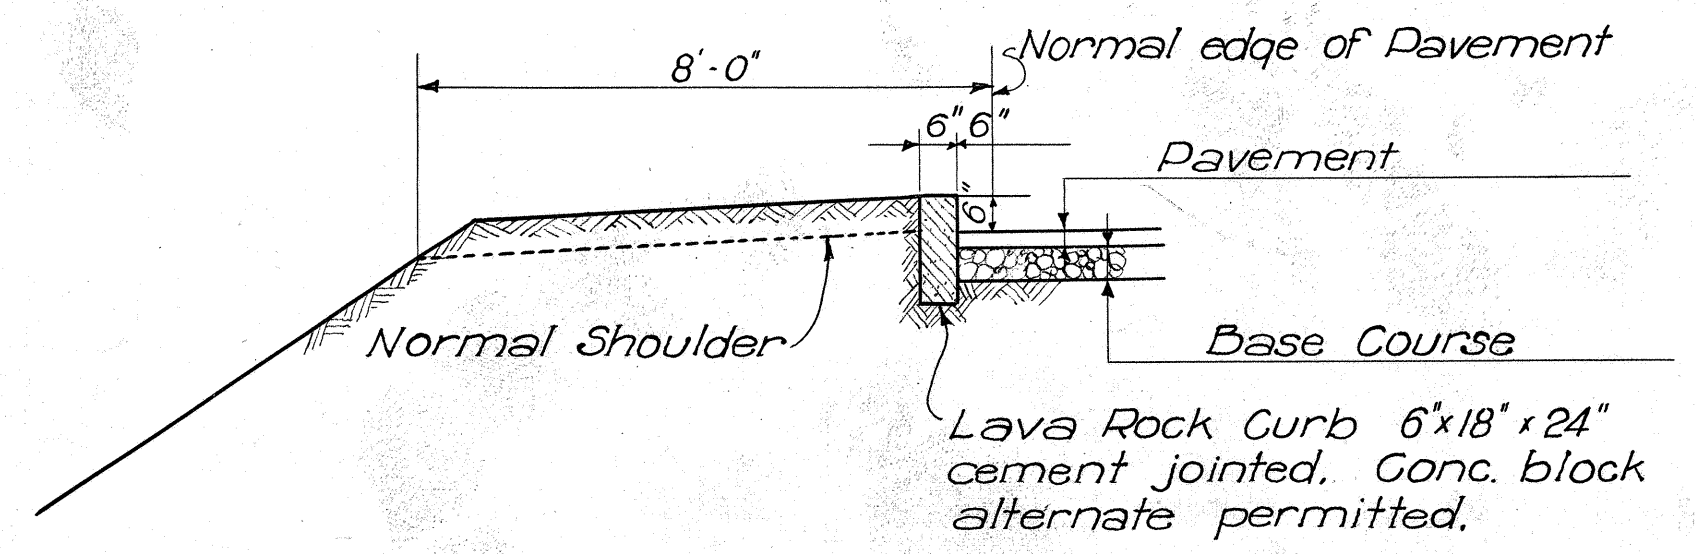

SURVEY PLOTTED BY: 10/10/35
DESIGNED BY: 10/10/35
DRAWN BY: 10/10/35
CHECKED BY: 10/10/35
ORIGINAL PLAN: 10/10/35
NOTE BOOK: 10/10/35
No.: