
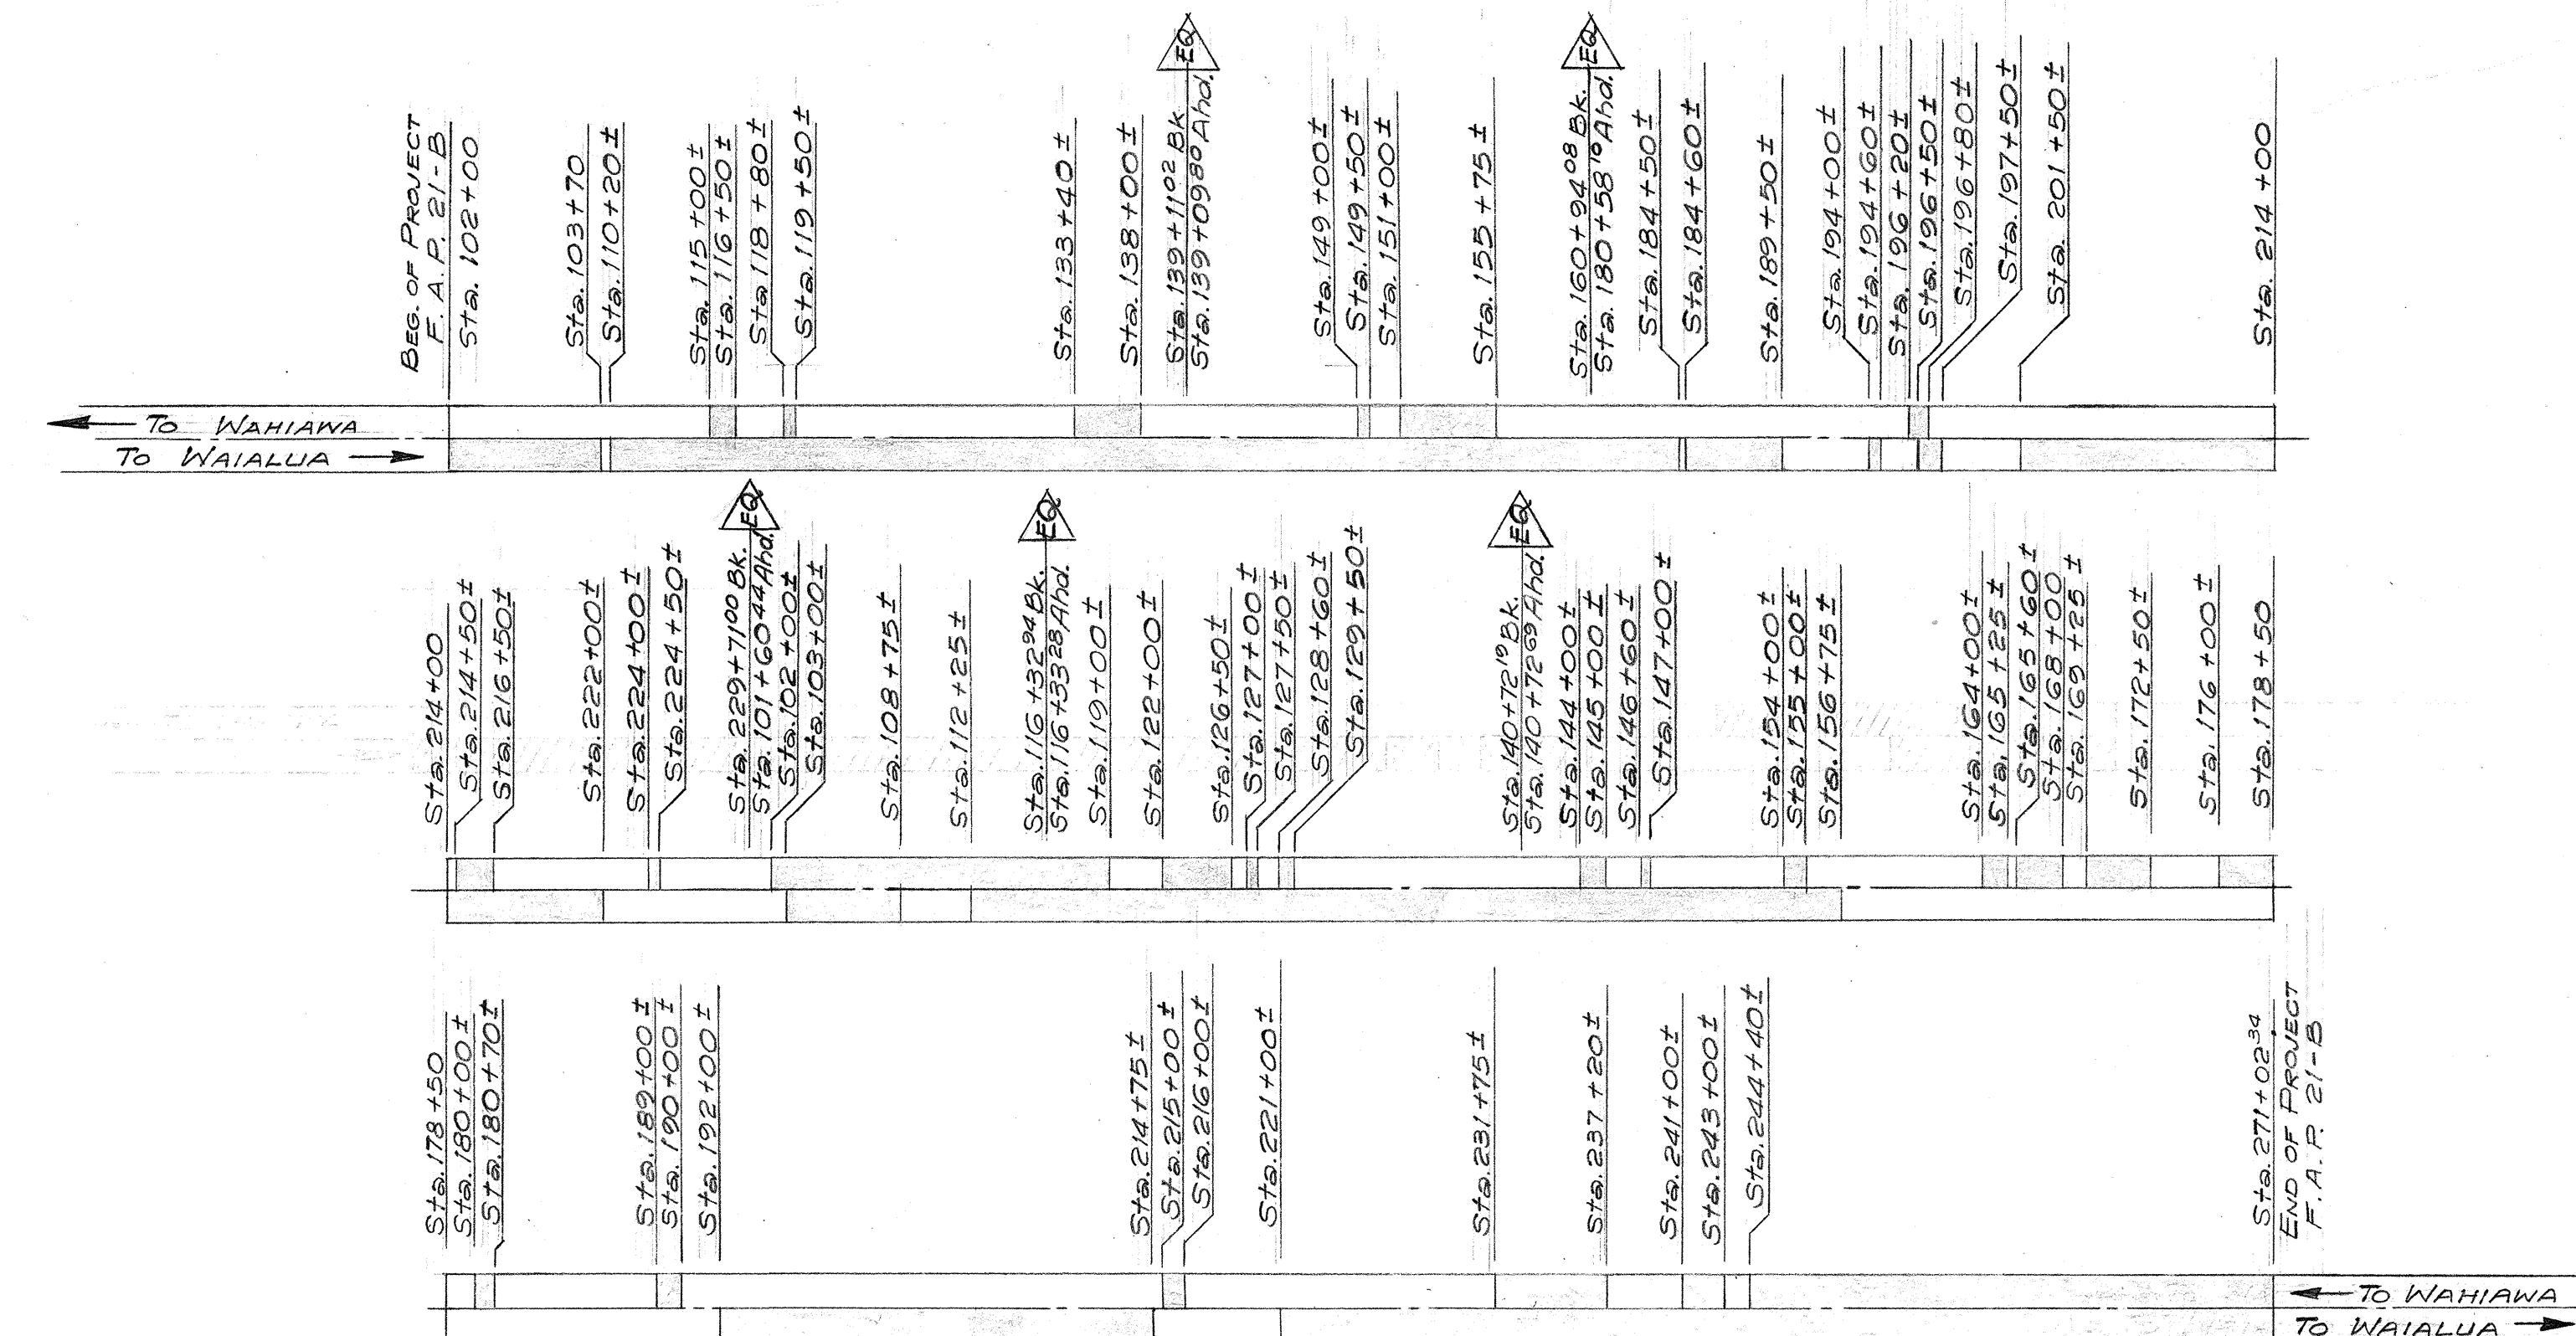
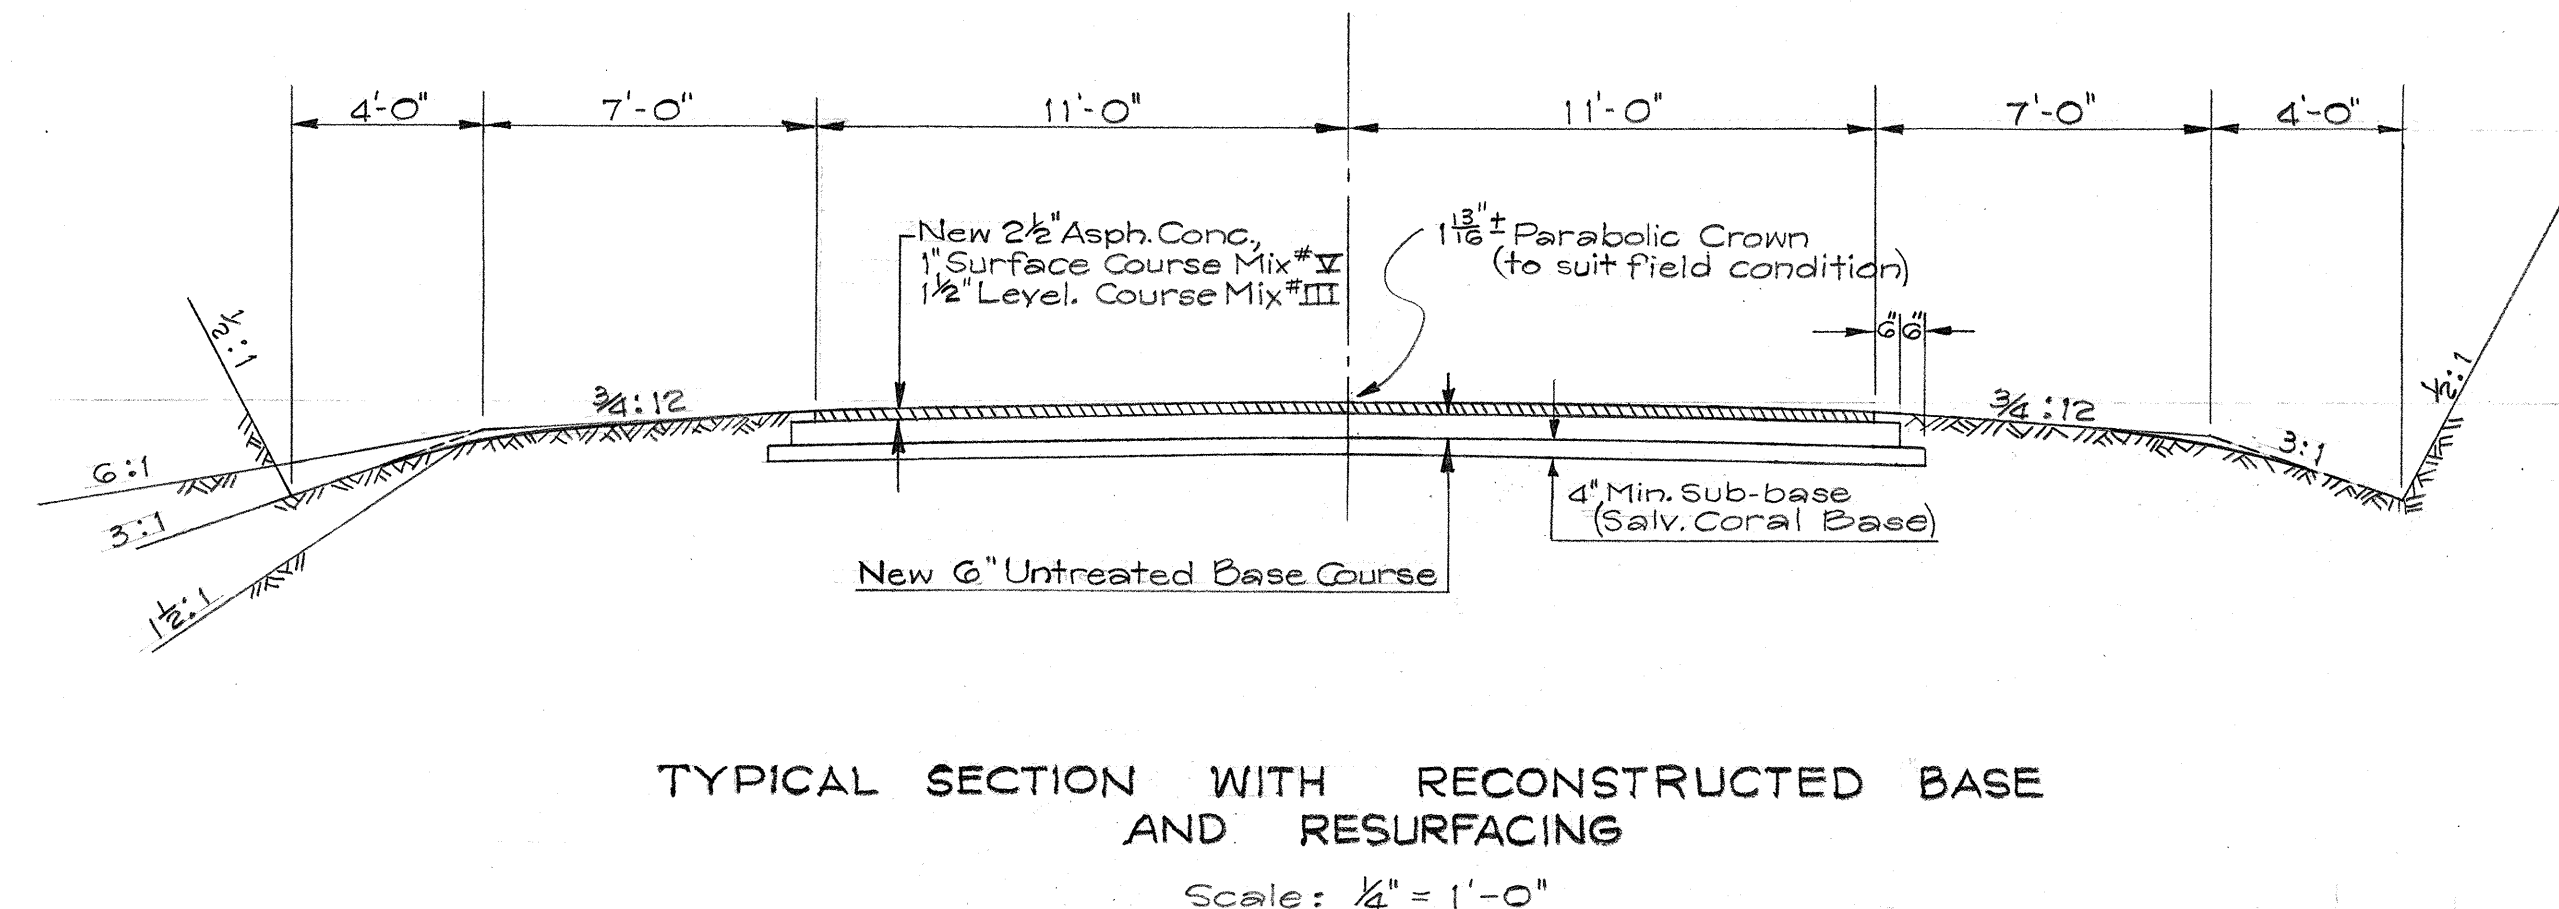
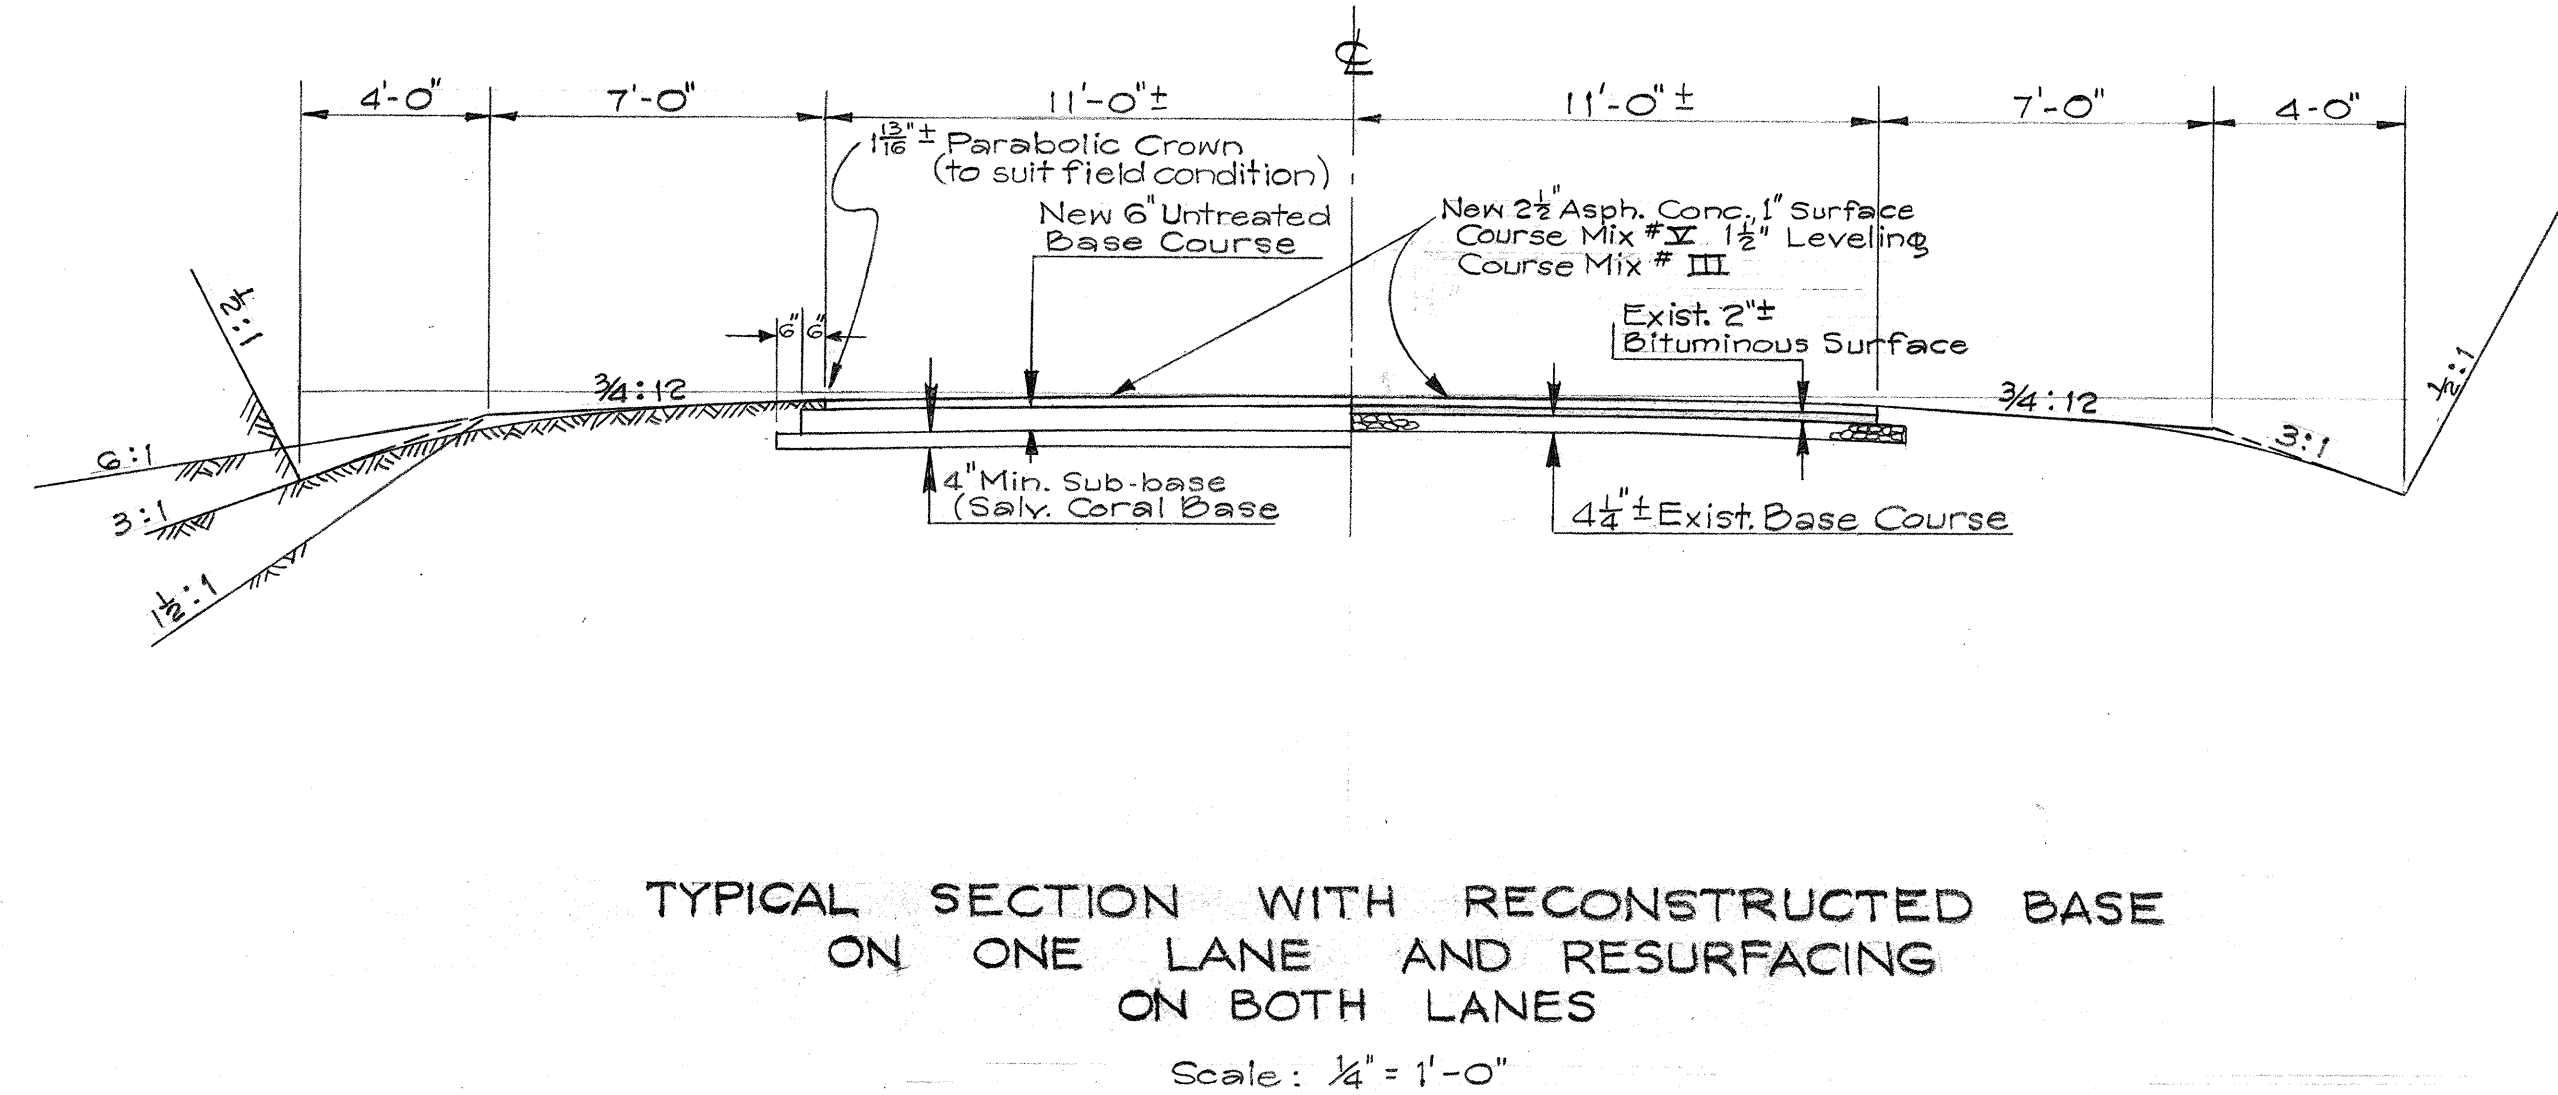
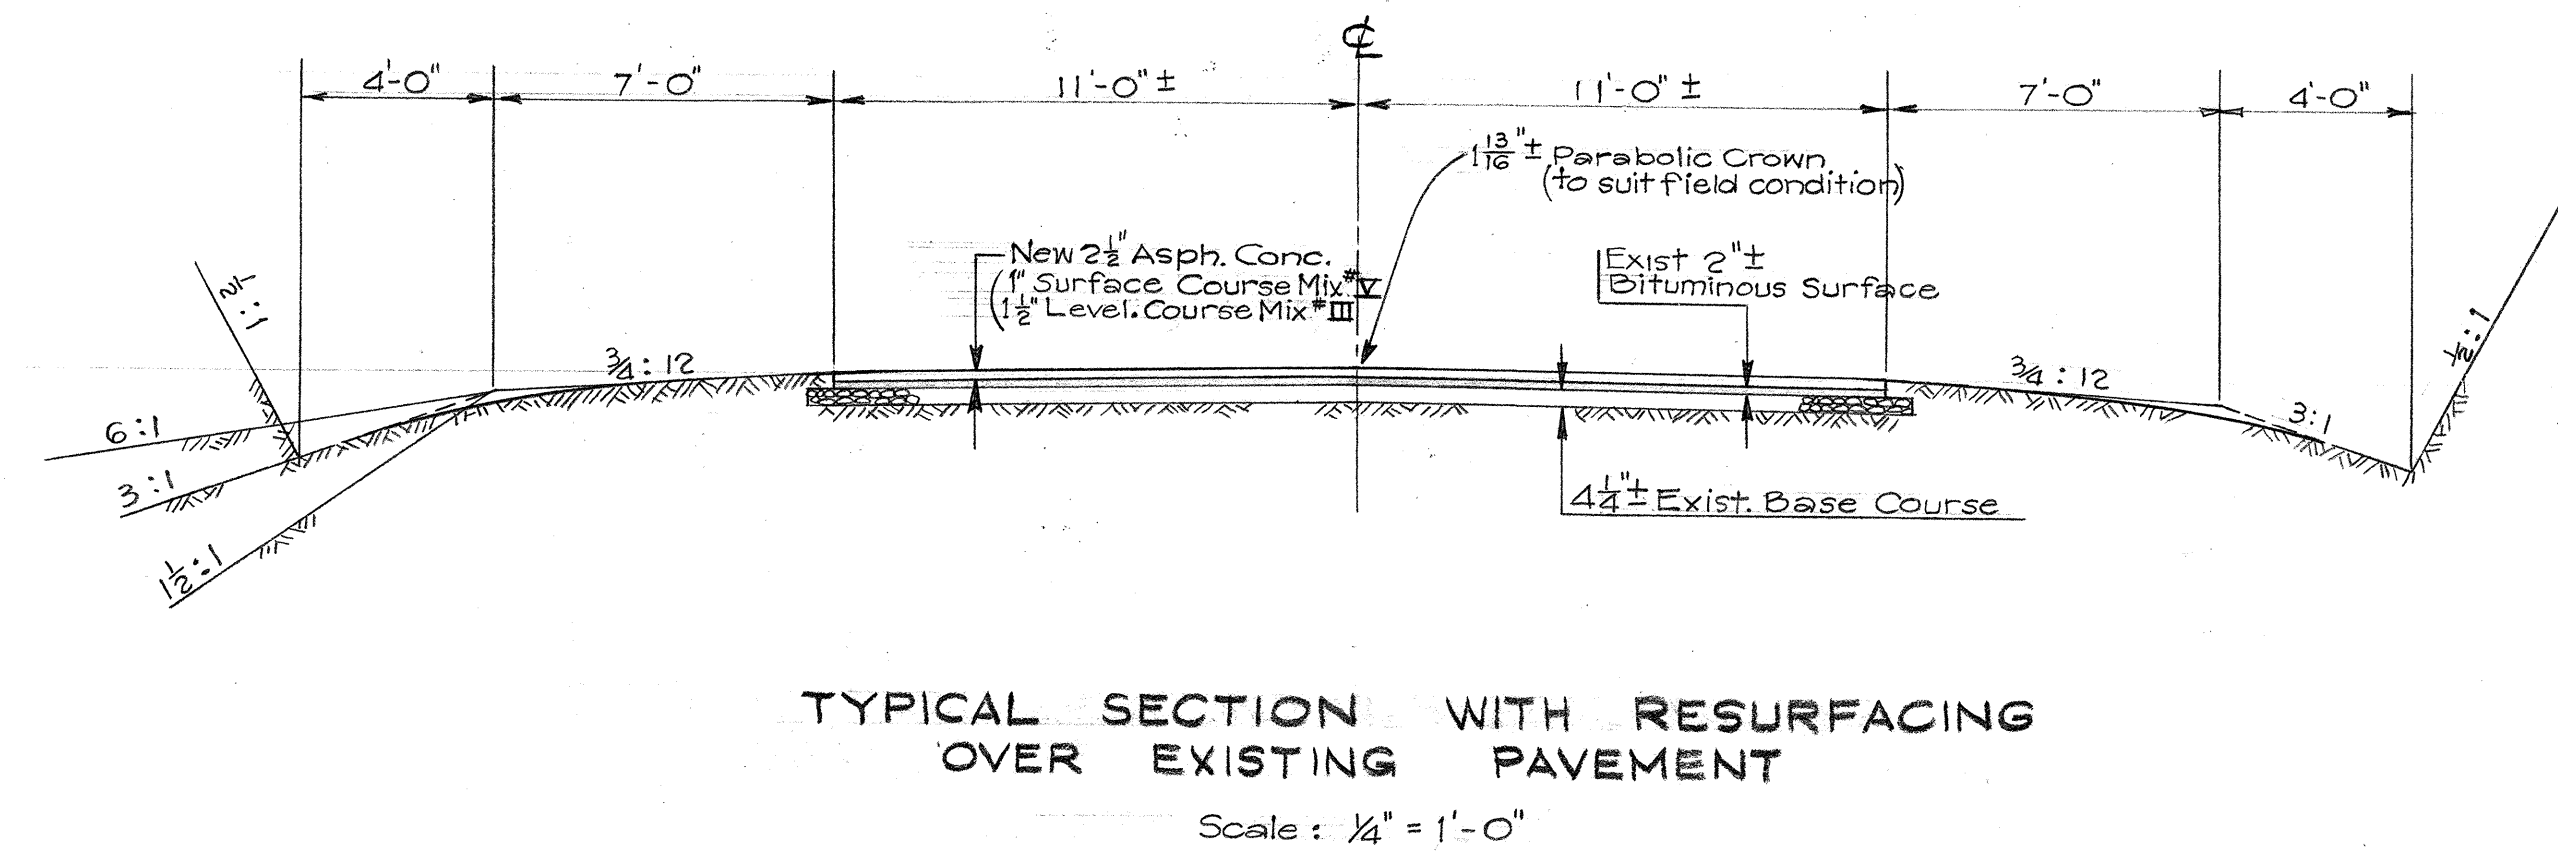


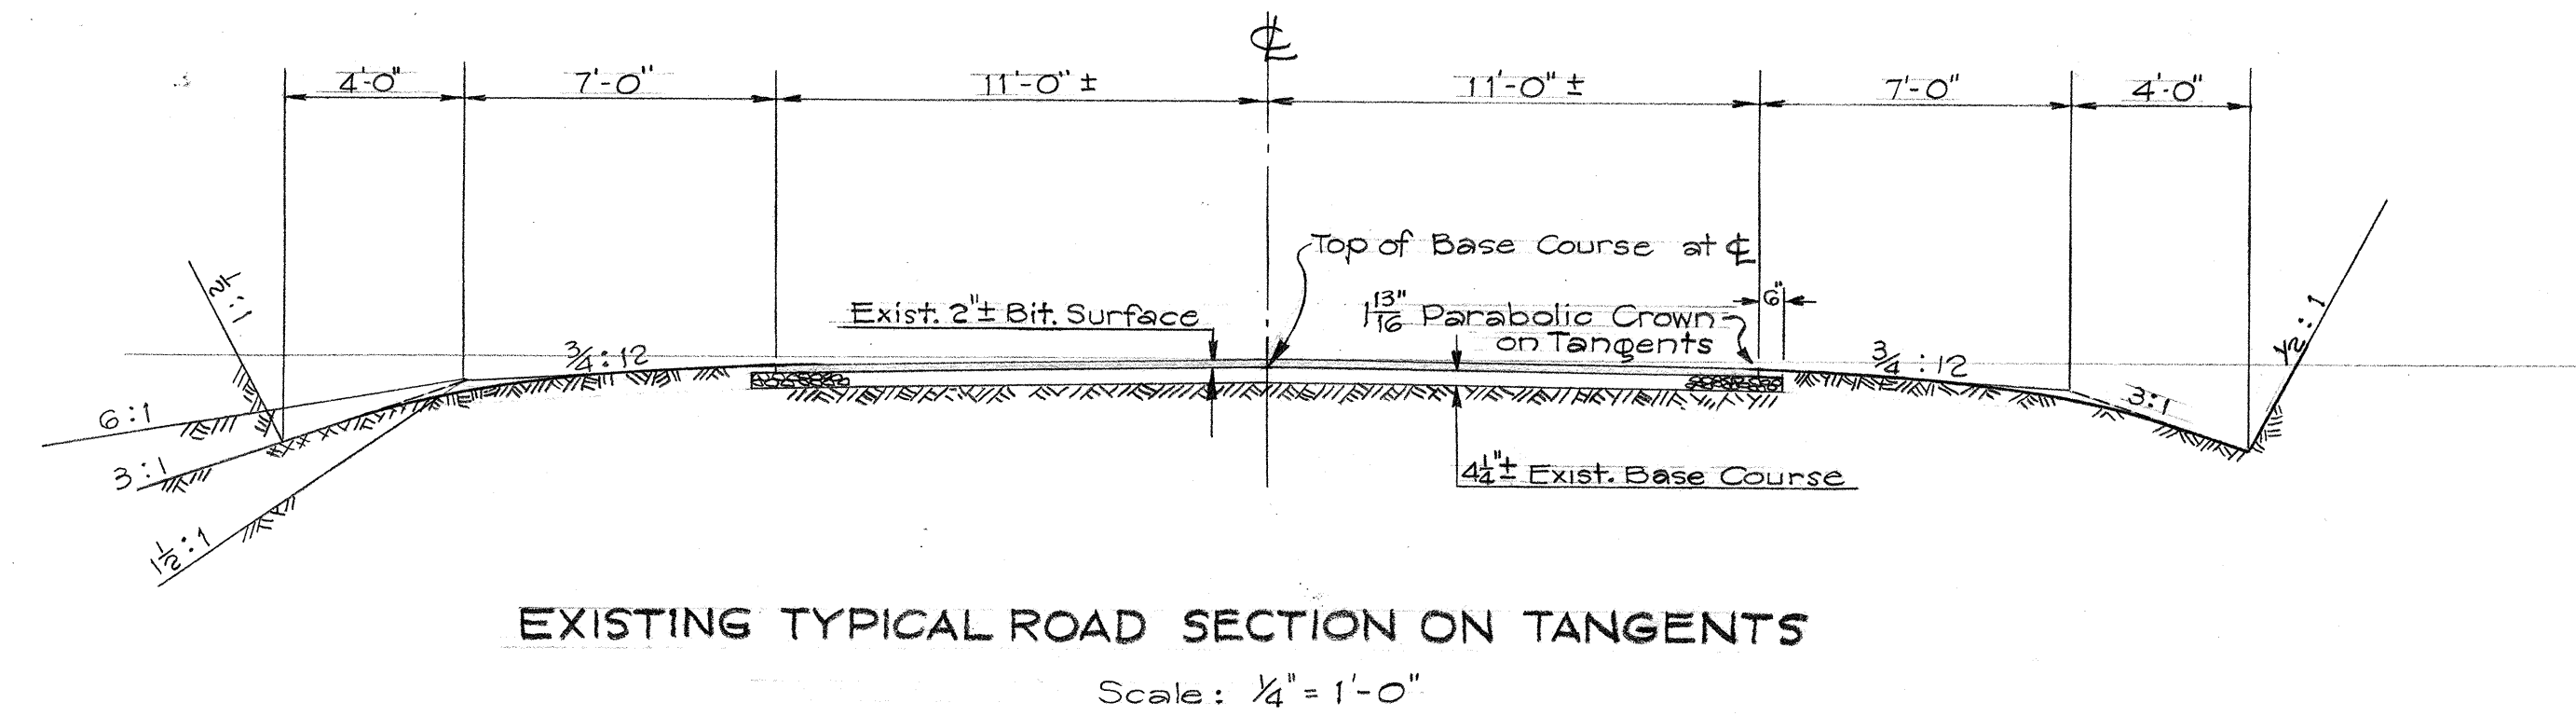

NOTE:

- Contractor shall provide smooth riding connection to existing pavt at Beginning & End of Project, and at Side Road connections.
- Work on shoulders to be done by others.

TERRITORIAL HIGHWAY DEPARTMENT  
TERRITORY OF HAWAII

TYPICAL ROAD SECTIONS  
FED. AID PROJ. NO DF-082-1(1)  
(OLD F.A.P. 21-B)

SCALE: As NOTED OCT. 1958

SURVEY PLOTTED BY: DATE: \_\_\_\_\_  
DESIGNED BY: \_\_\_\_\_  
TRACED BY: \_\_\_\_\_  
QUANTITIES BY: \_\_\_\_\_  
CHECKED BY: \_\_\_\_\_

ORIGINAL PLAN NO. \_\_\_\_\_  
NOTE BOOK NO. \_\_\_\_\_