

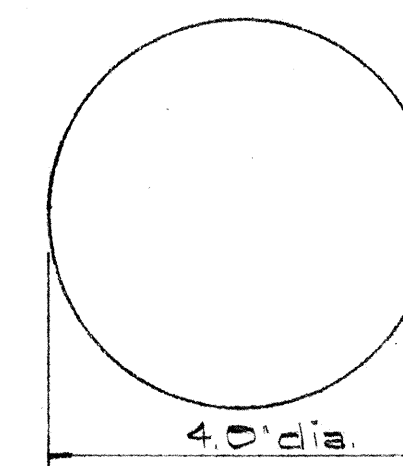
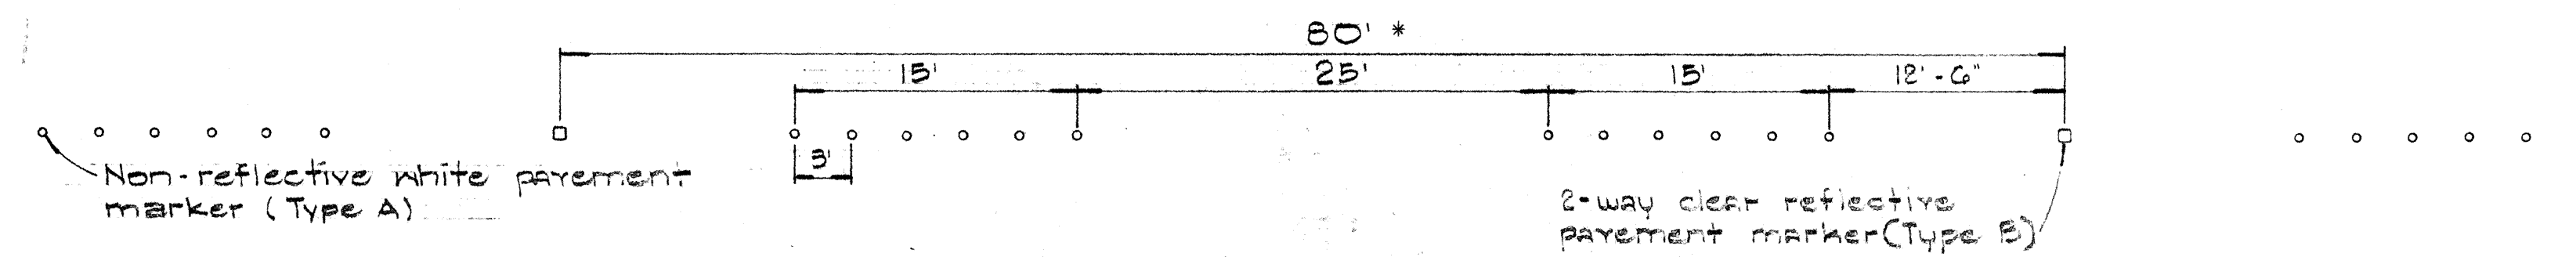


① CENTER LINES ON TWO-LANE RURAL ROADS AND CITY STREETS

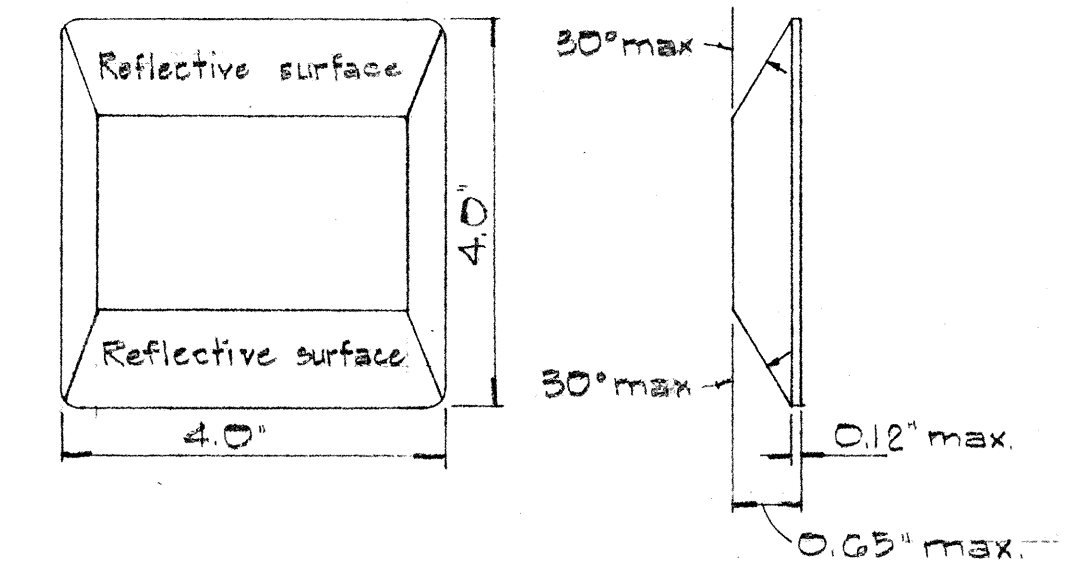



TYPE A
Non-reflective white marker

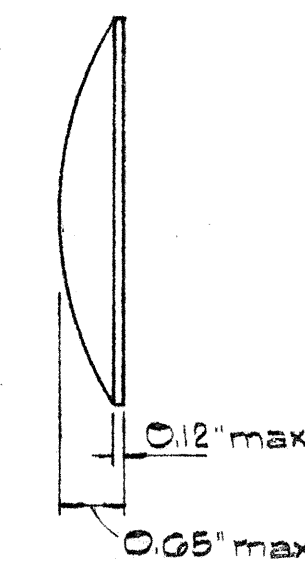

TYPE B
2-way clear reflective surface


TYPE D
2-way yellow reflective surface

② LANE LINES

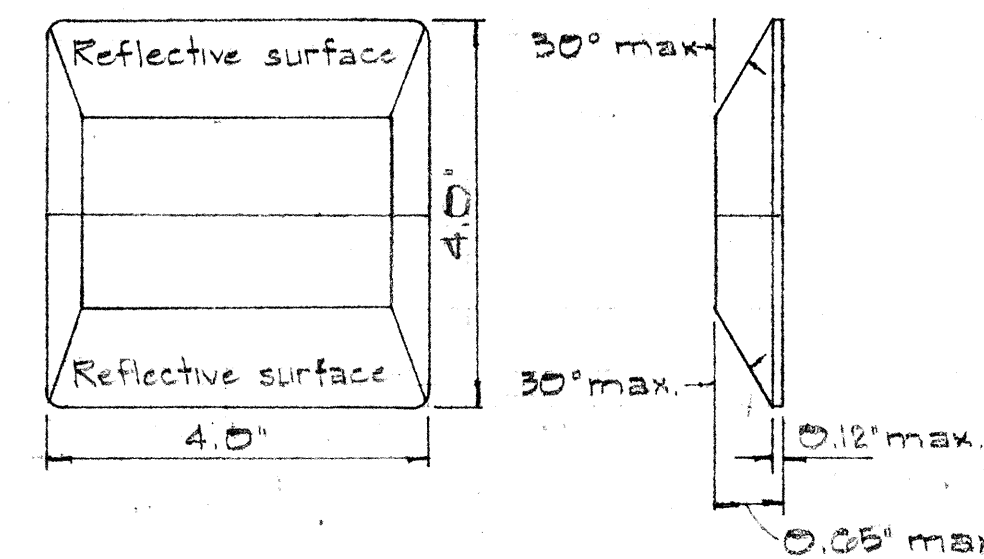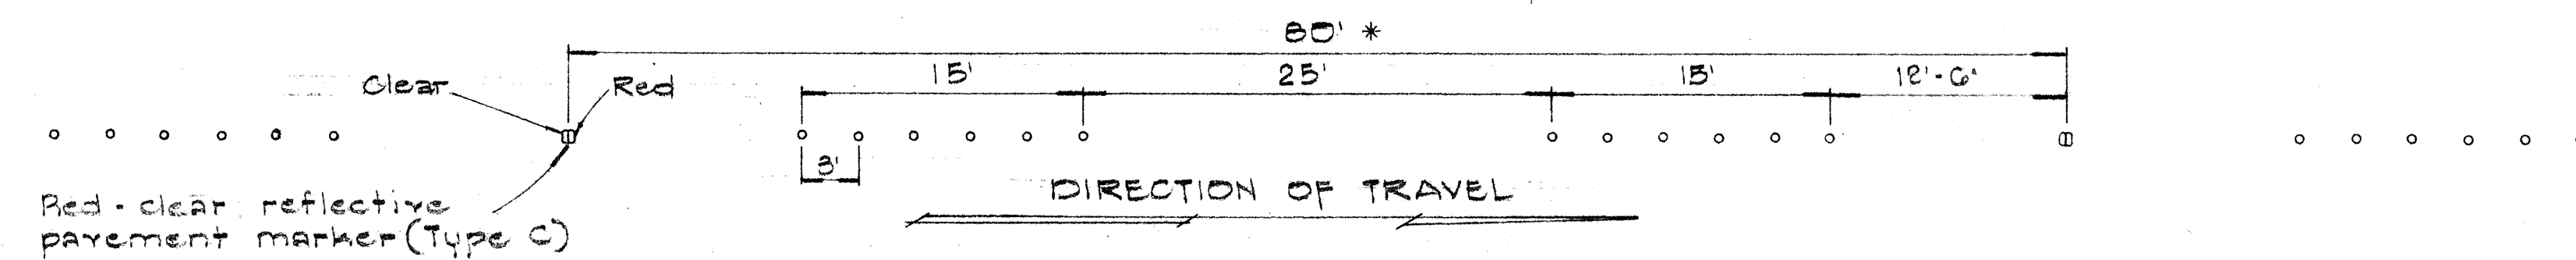

TYPE C
Red-clear reflective surface


TYPE E
Yellow-clear reflective surface

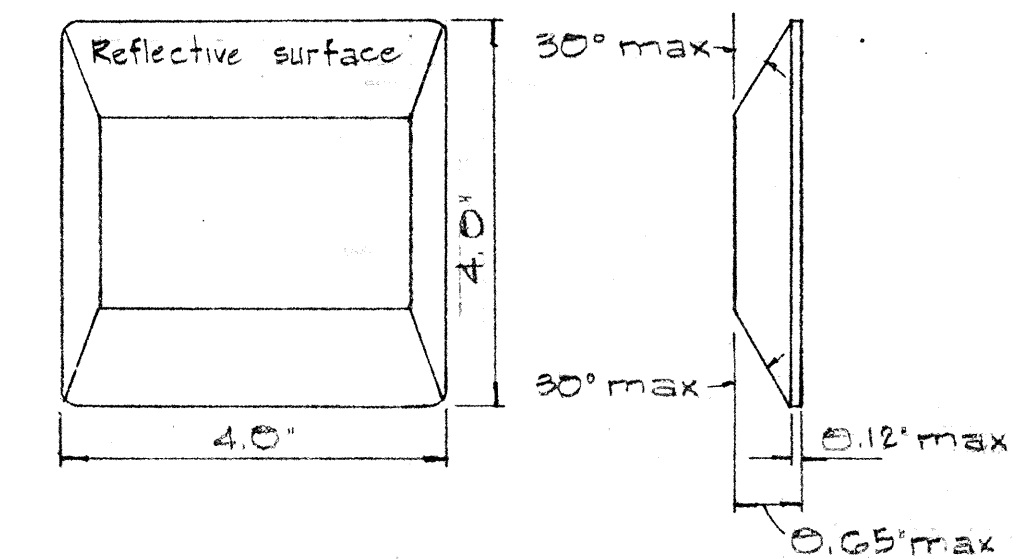


TYPE I-I
One-way yellow reflective surface

TYPE G
One-way clear reflective surface


③ CHANNELIZING LINES

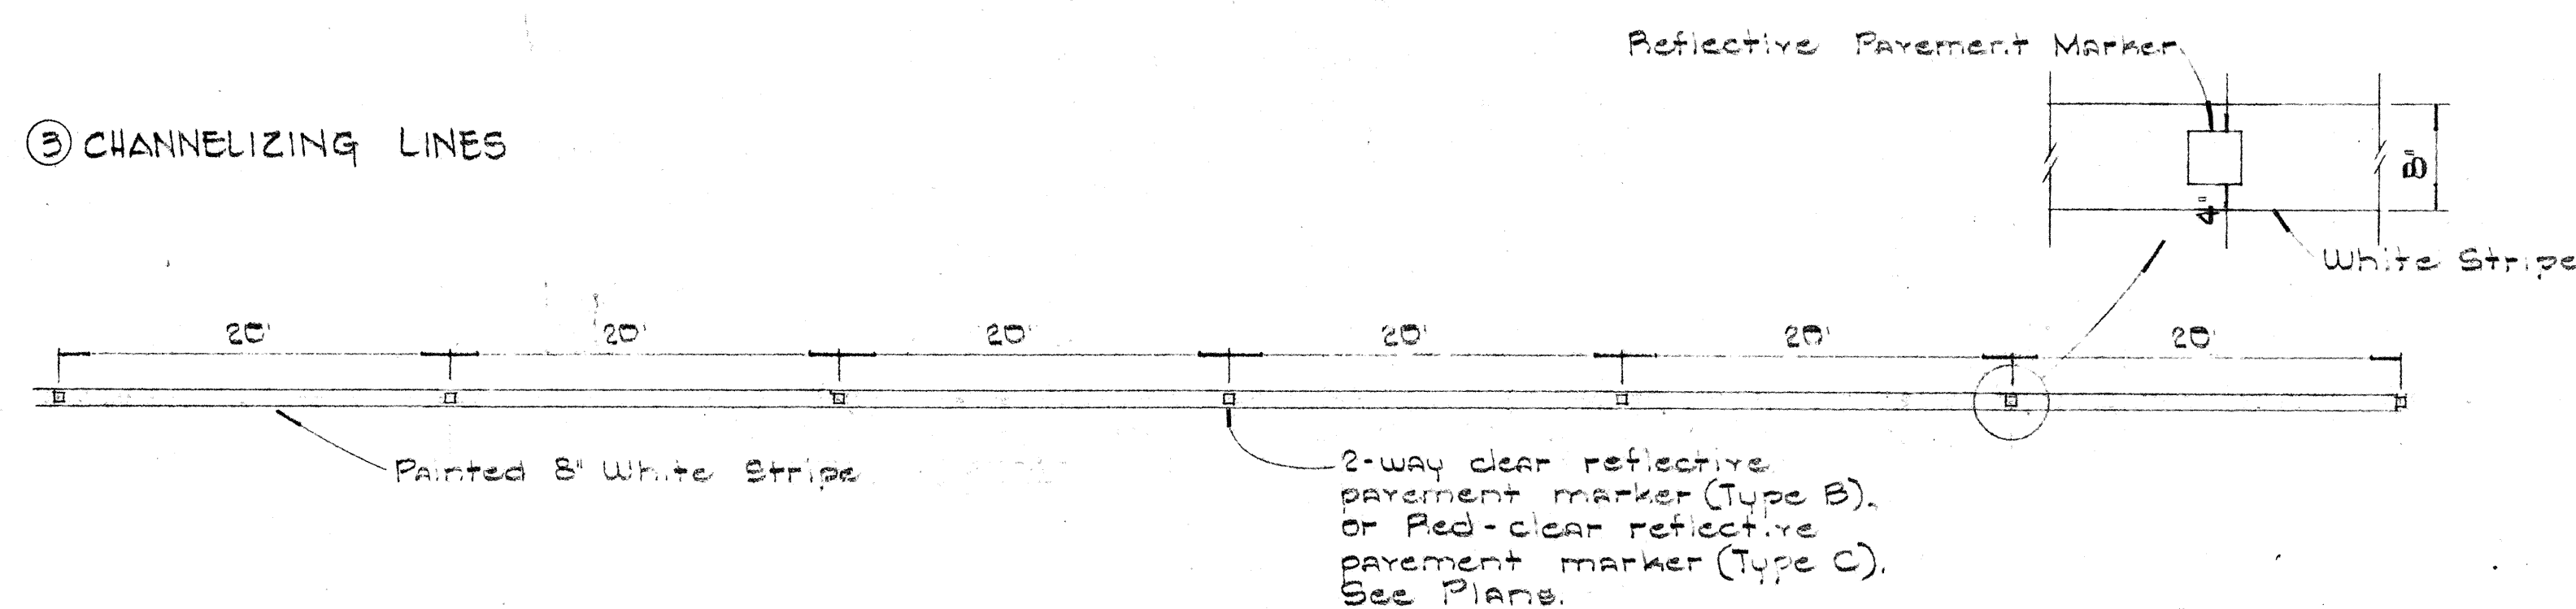

④ YELLOW DOUBLE CENTER LINES

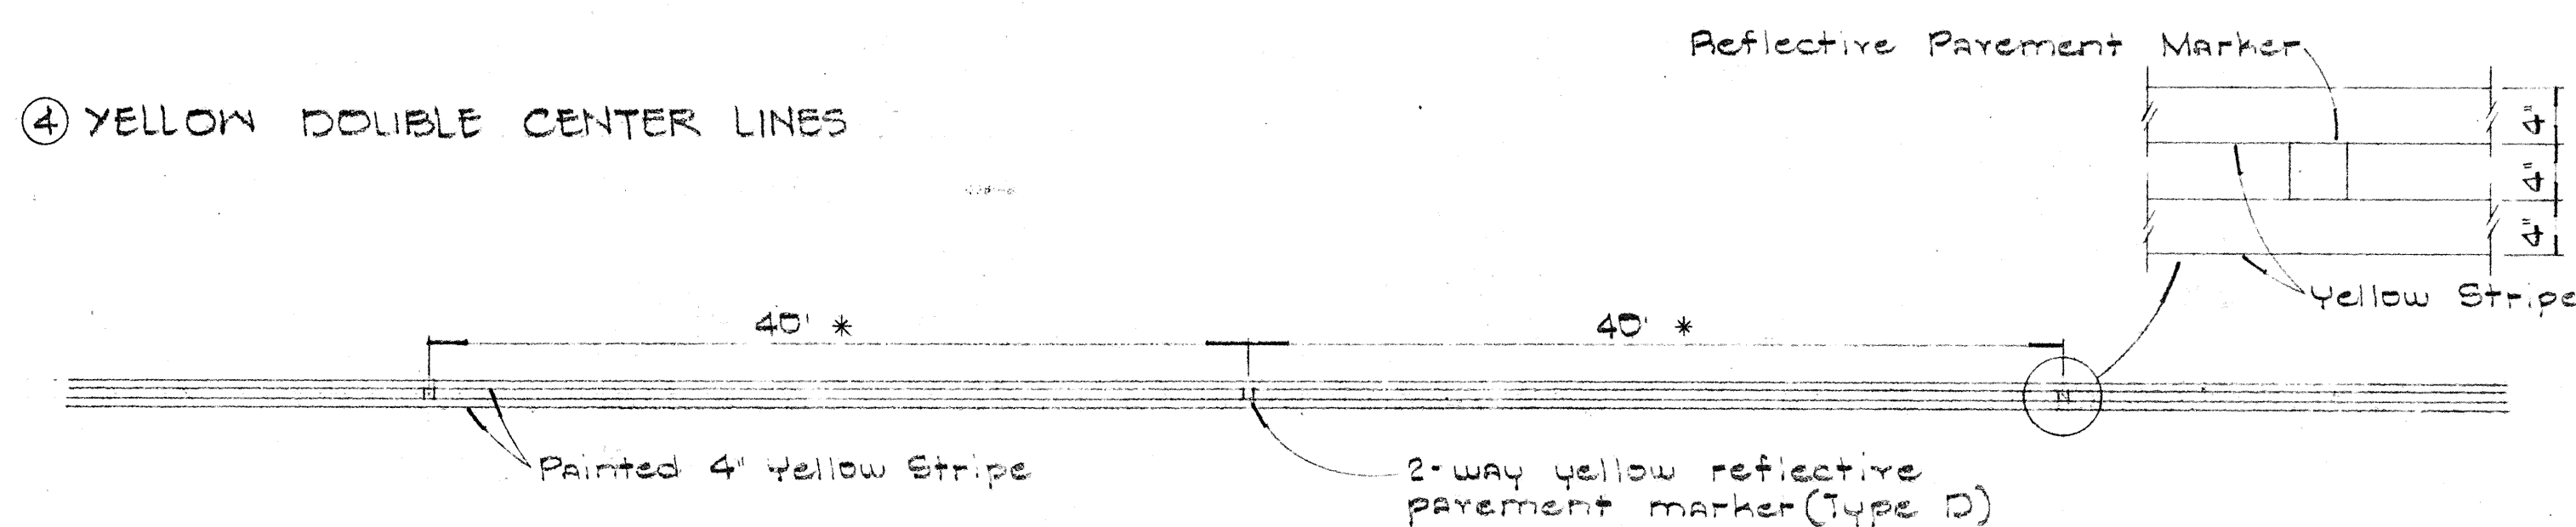

⑤ NO PASSING-PASSING ZONES ON TWO-LANE ROADS

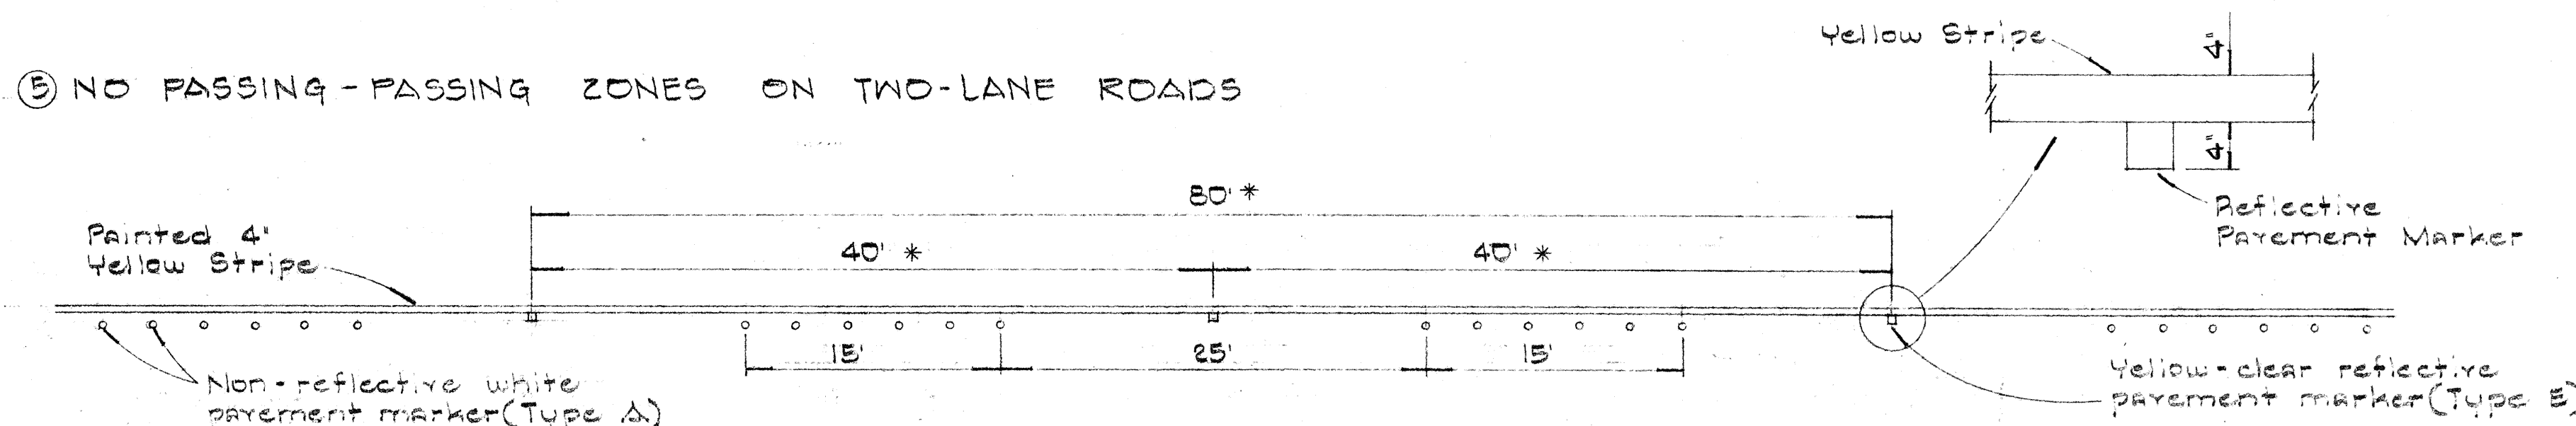

NOTE:
Painted stripes shall be done by State forces.

STATE OF HAWAII
DEPARTMENT OF TRANSPORTATION
HIGHWAYS DIVISION

STANDARD DETAILS
RAISED PAVEMENT MARKERS
KAM HIGHWAY & WILIKINA DRIVE
Project No. 99C-02-G7
Not to Scale Date: March 1967
SHEET No. / OF / SHEETS

* For curves less than 1000' radius use one-half spacing.