
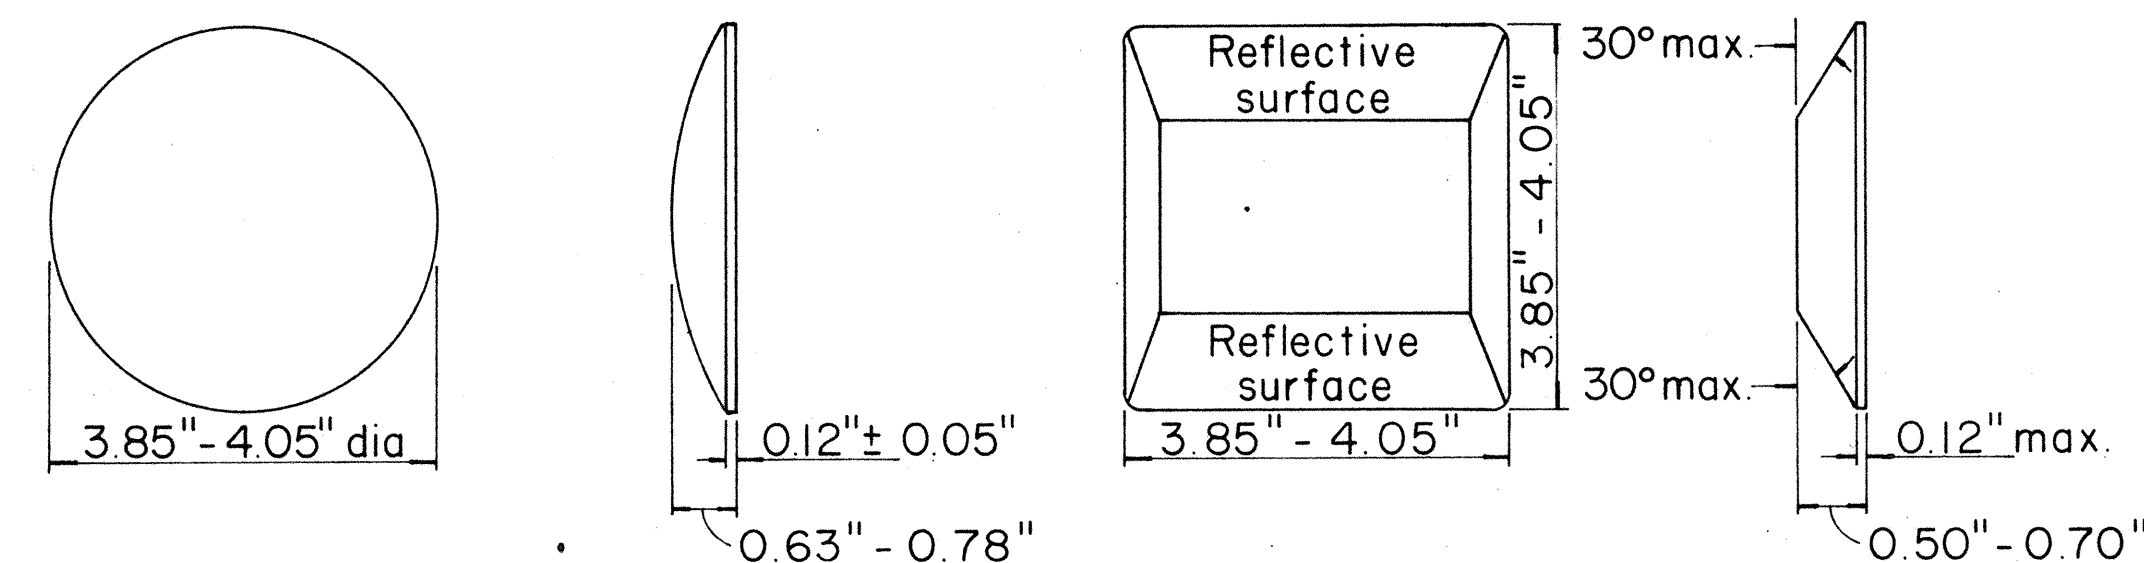


FED. ROAD DIST. NO.	STATE	PROJ. NO.	FISCAL YEAR	SHEET NO.	TOTAL SHEETS
HAWAII	HAW.	80B-02-68	1968	5	15


1 CENTER LINES ON TWO - LANE RURAL ROADS AND CITY STREETS

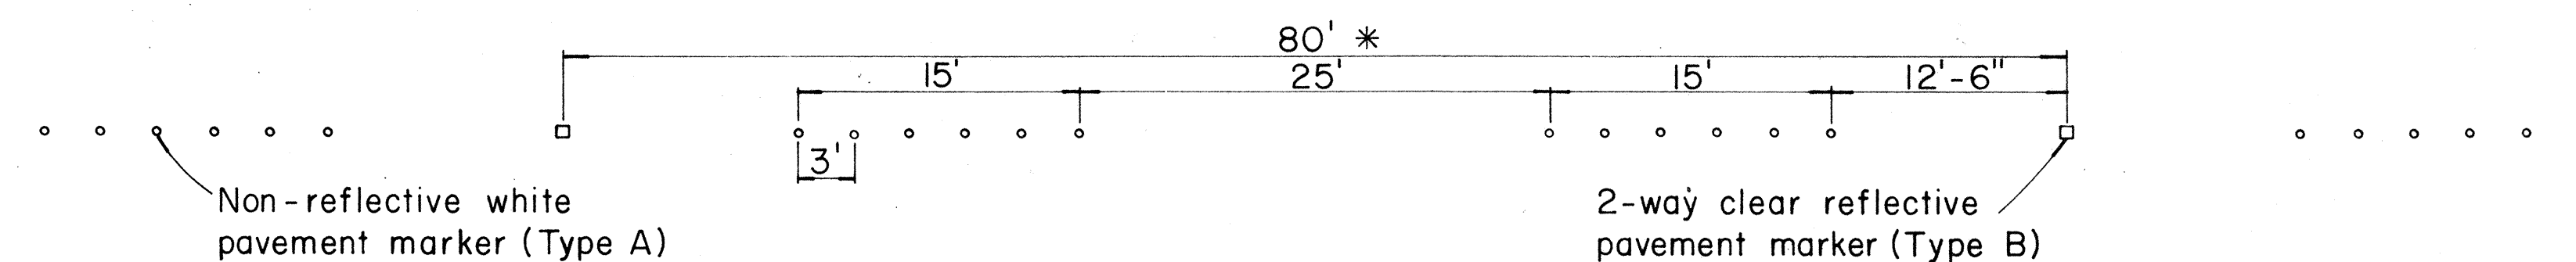

TYPE A
Non - reflective white marker



TYPE B
2 - way clear reflective surface

2 LANE LINES

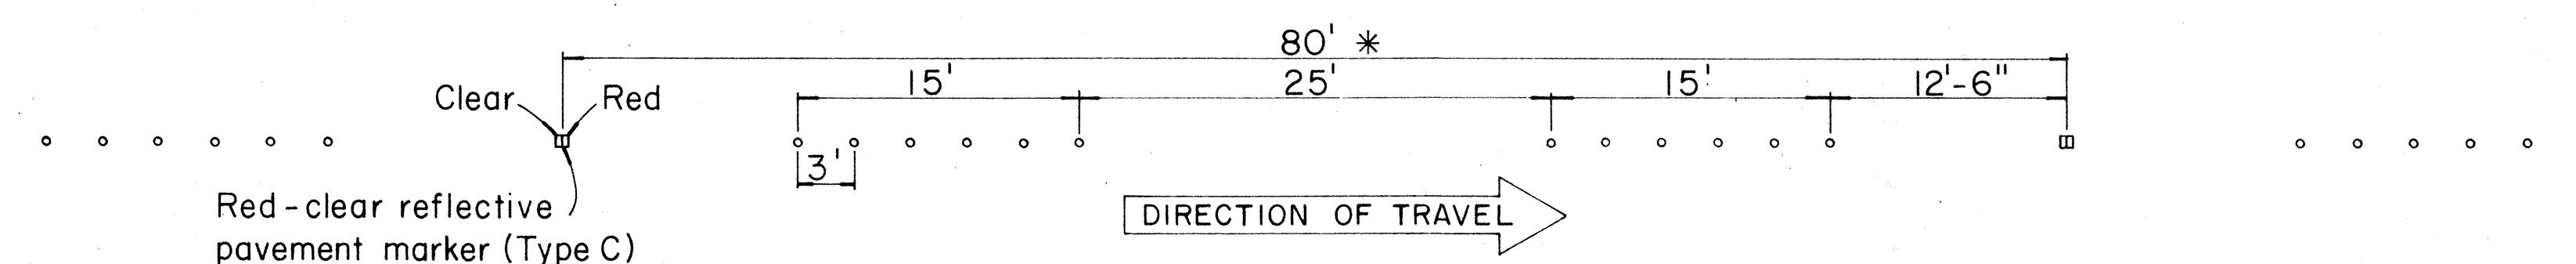

TYPE D
2 - way yellow reflective surface


3 CHANNELIZING LINES

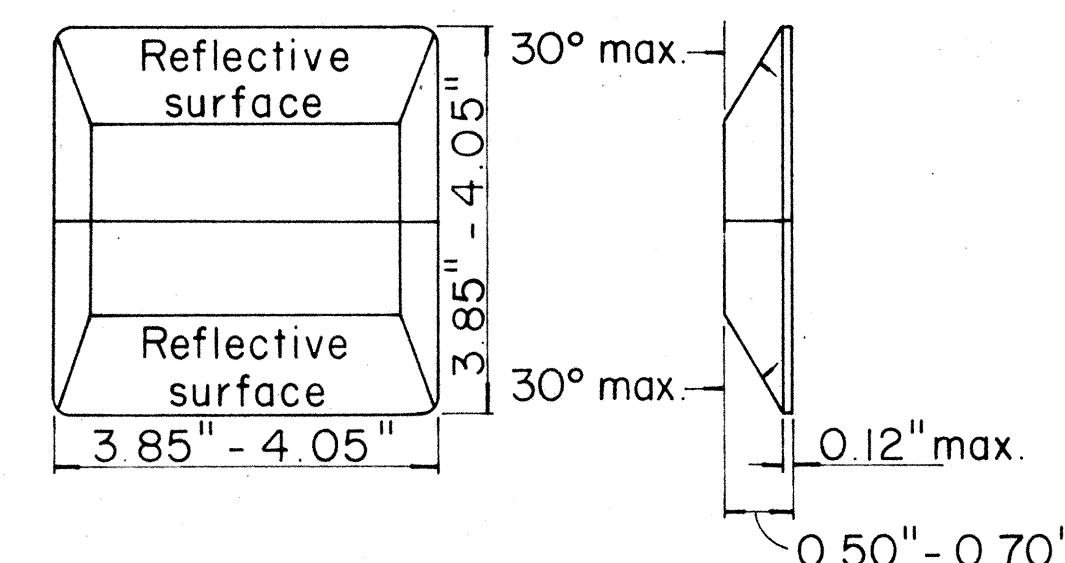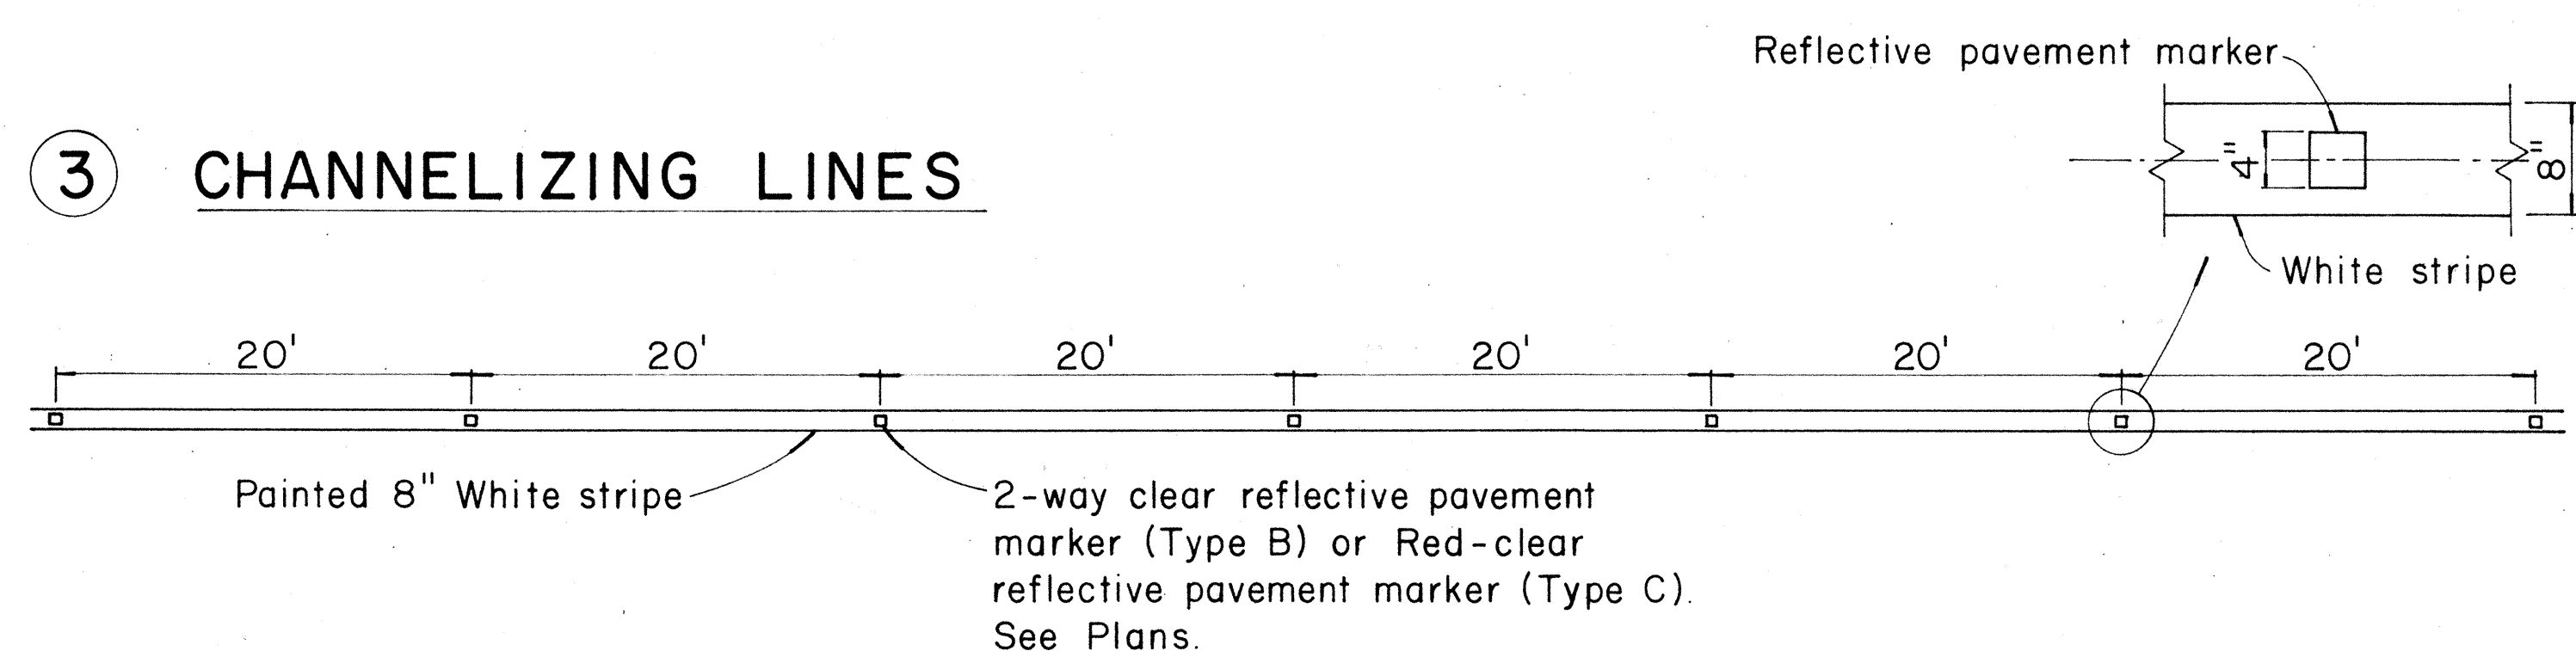

TYPE C
Red - clear reflective surface

TYPE H
One - way yellow reflective surface


4 YELLOW DOUBLE CENTER LINES

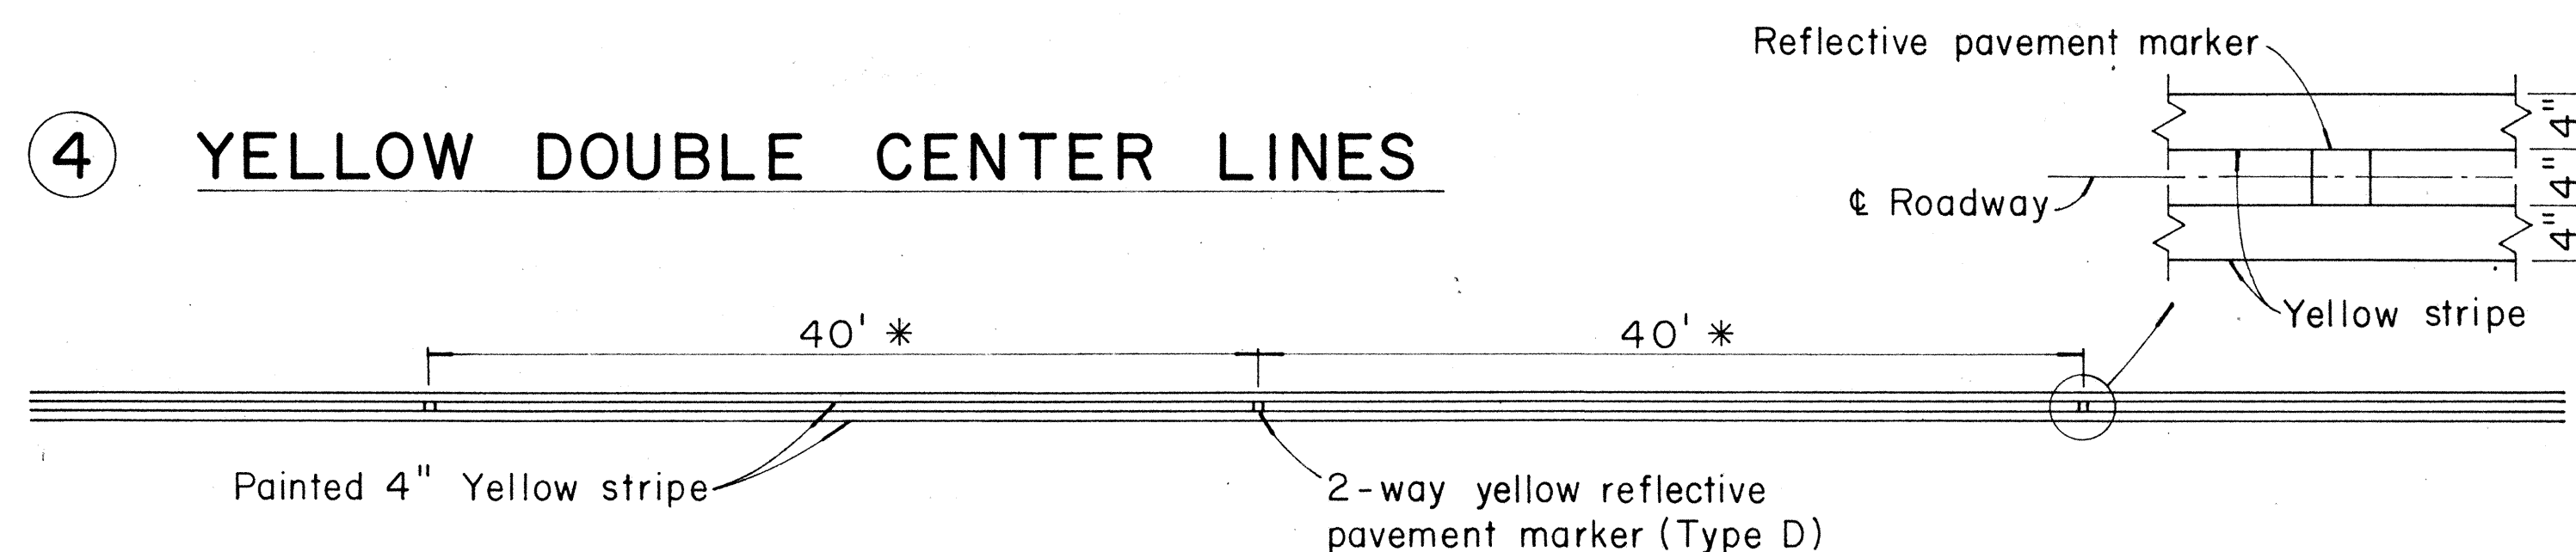

TYPE E
Yellow - clear reflective surface

TYPE G
One - way clear reflective surface

5 NO PASSING - PASSING ZONES ON TWO-LANE ROADS

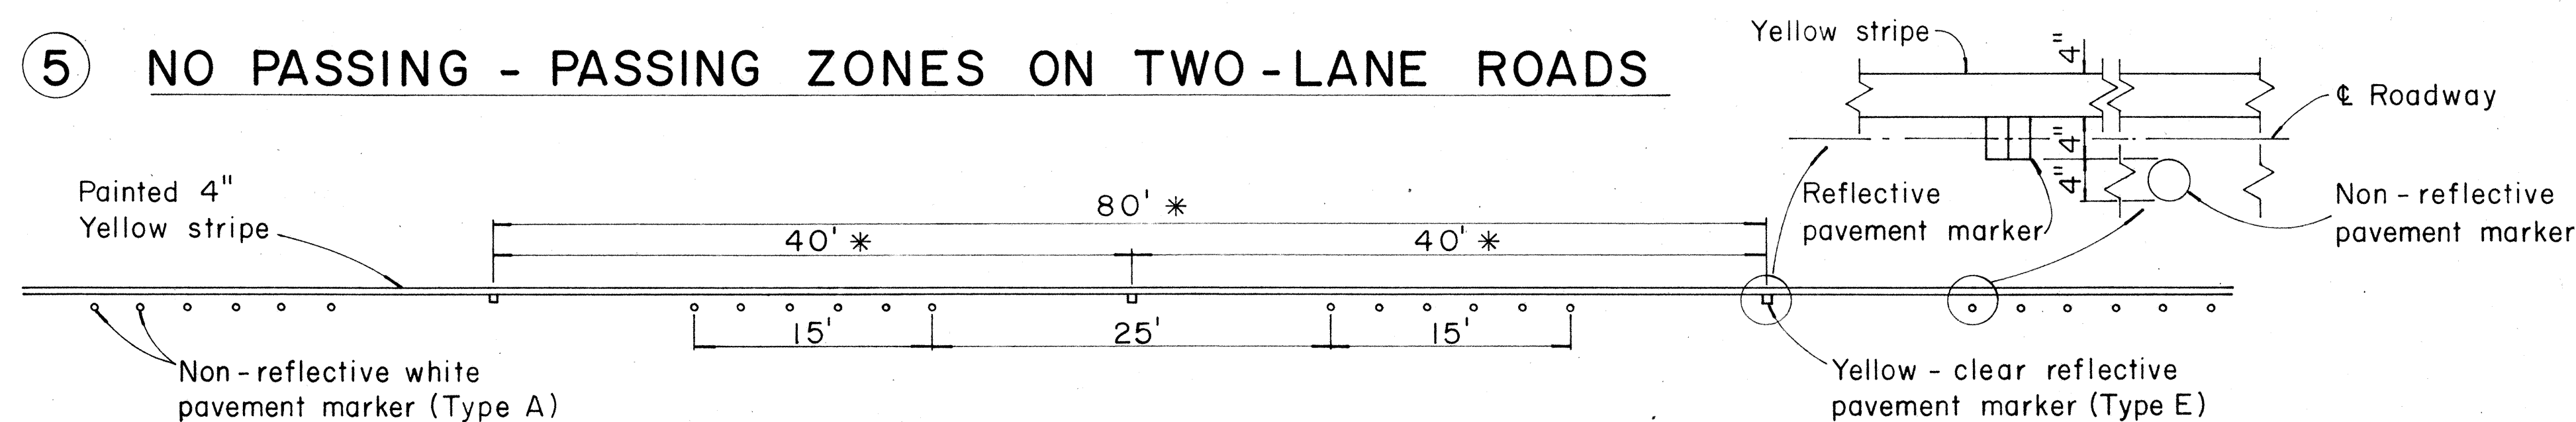

NOTE:
1. Painted stripes to be done by State forces
2. Pavement Markers shall be furnished and installed in accordance with the special provisions and as shown on the plan.

STATE OF HAWAII
DEPARTMENT OF TRANSPORTATION
HIGHWAYS DIVISION

STANDARD DETAILS
RAISED PAVEMENT MARKERS

Not to Scale
Sept., 1967

SHEET No. 1 OF 1 SHEETS

DESIGNED BY	DATE
DRAWN BY	
CHECKED BY	
NOTED BY	
NO.	

* For curves less than 1000' radius use one - half spacing