


|               |                         |            |
|---------------|-------------------------|------------|
| ORIGINAL PLAN | SURVEY PLOTTED BY _____ | DATE _____ |
| NOTE BOOK     | DRAWN BY _____          | " _____    |
|               | TRACED BY _____         | " _____    |
|               | DESIGNED BY _____       | " _____    |
|               | QUANTITIES BY _____     | " _____    |
| No. _____     | CHECKED BY _____        | " _____    |







| FED. ROAD DIST. NO. | STATE | PROJ. NO. | FISCAL YEAR | SHEET NO. | TOTAL SHEETS |
|---------------------|-------|-----------|-------------|-----------|--------------|
| HAWAII              | HAW.  | 80A-01-70 | 1970        | 3         | 7            |

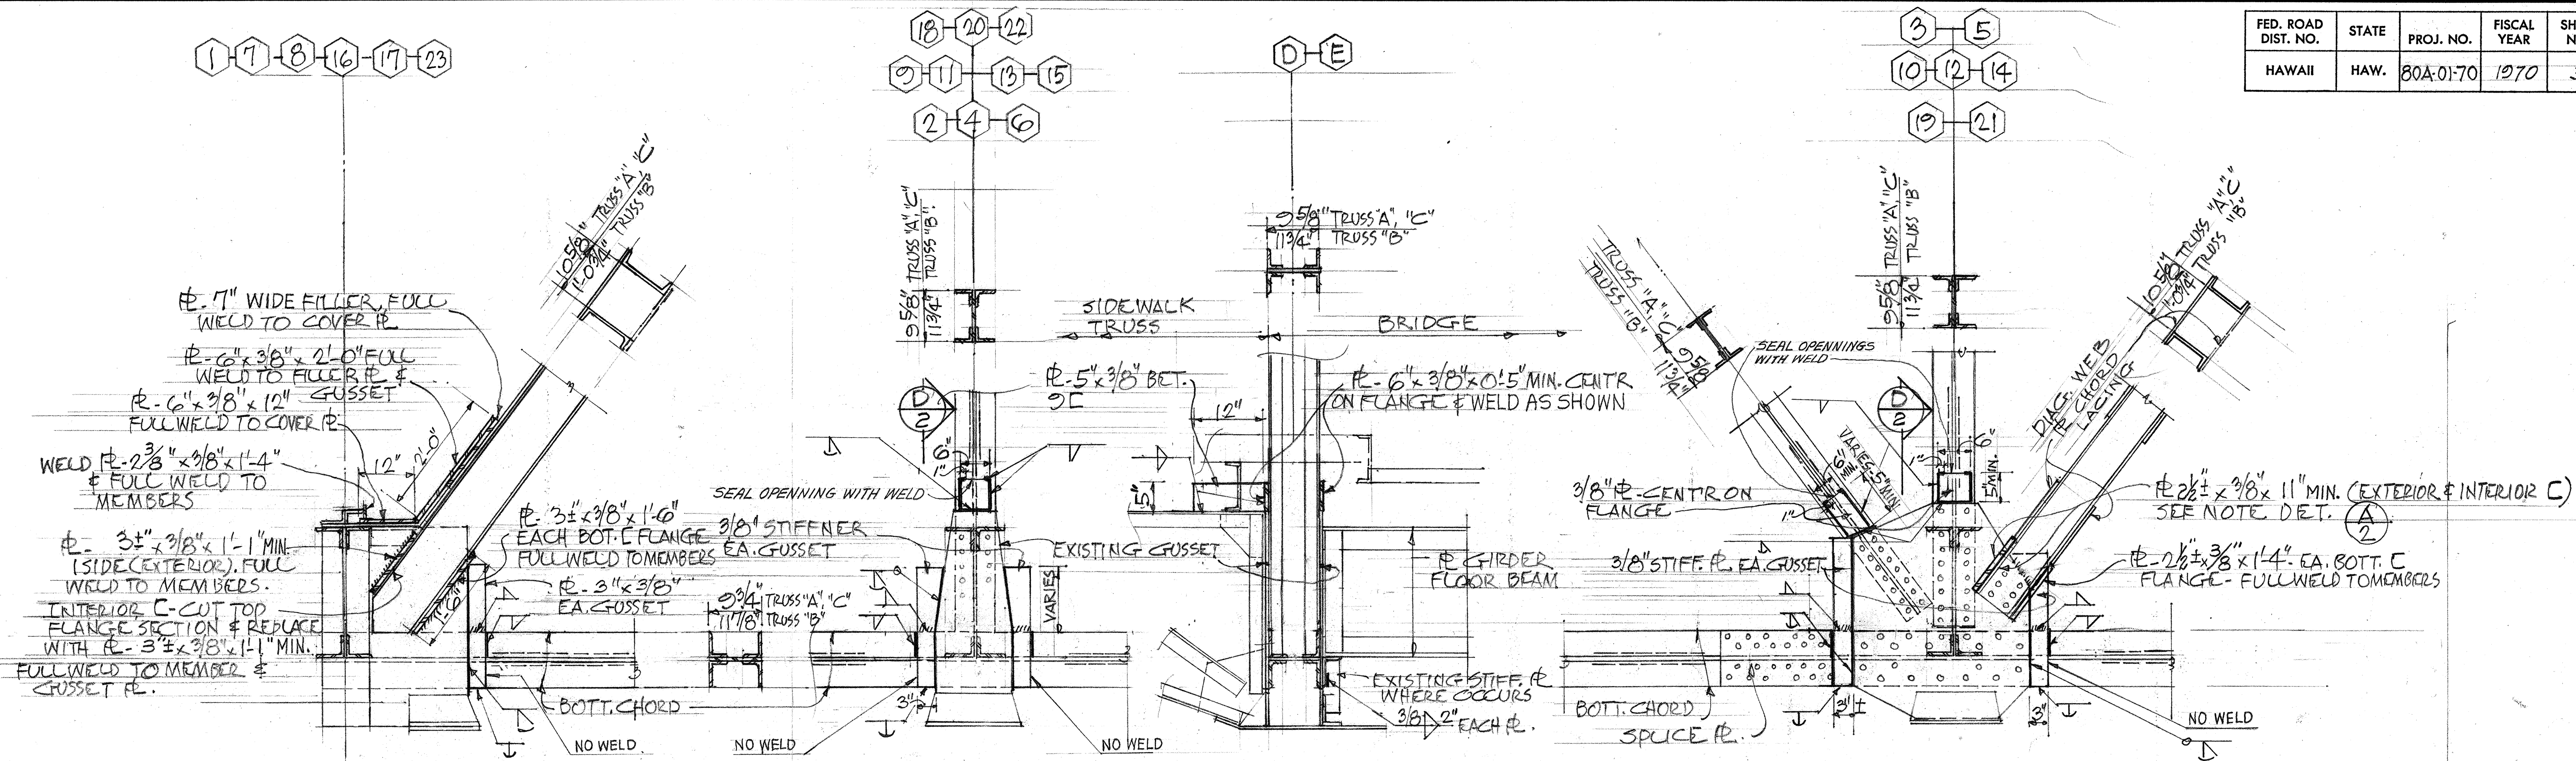


DETAIL A      DETAIL B      SECTION C      DETAIL C  
 TYPICAL REPAIRS TO TRUSS "A", "B", "C", CONNECTIONS      SCALE: 3/4" = 1'-0"

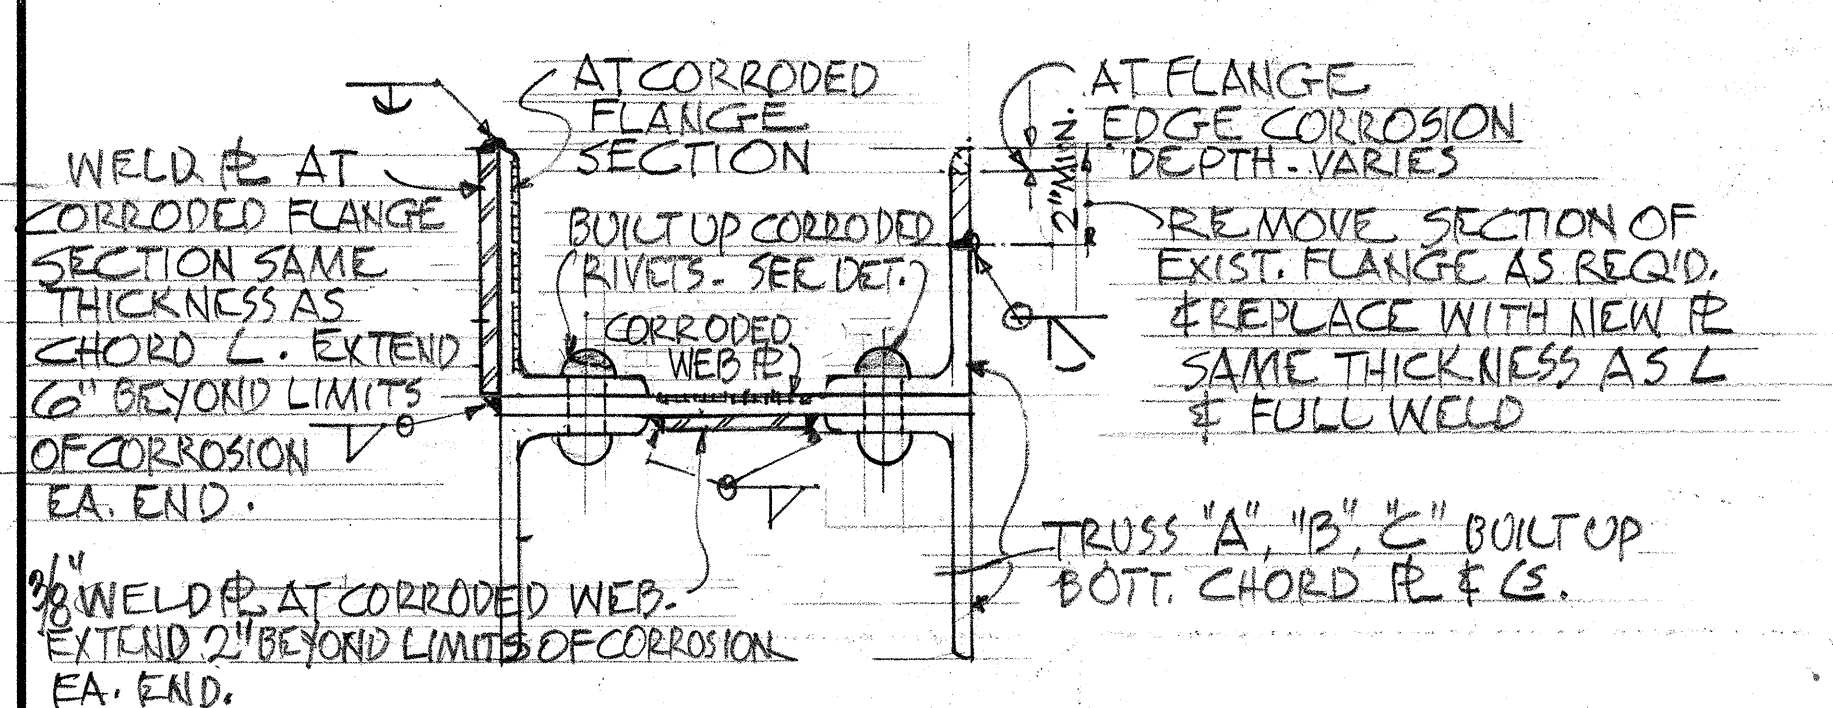


TYPICAL TRUSS "A", "B", "C" -  
 BOTTOM CHORD REPAIRS - AS SHOWN  
 (VERTICAL & DIAGONAL WEB MEMBERS SIMILAR)

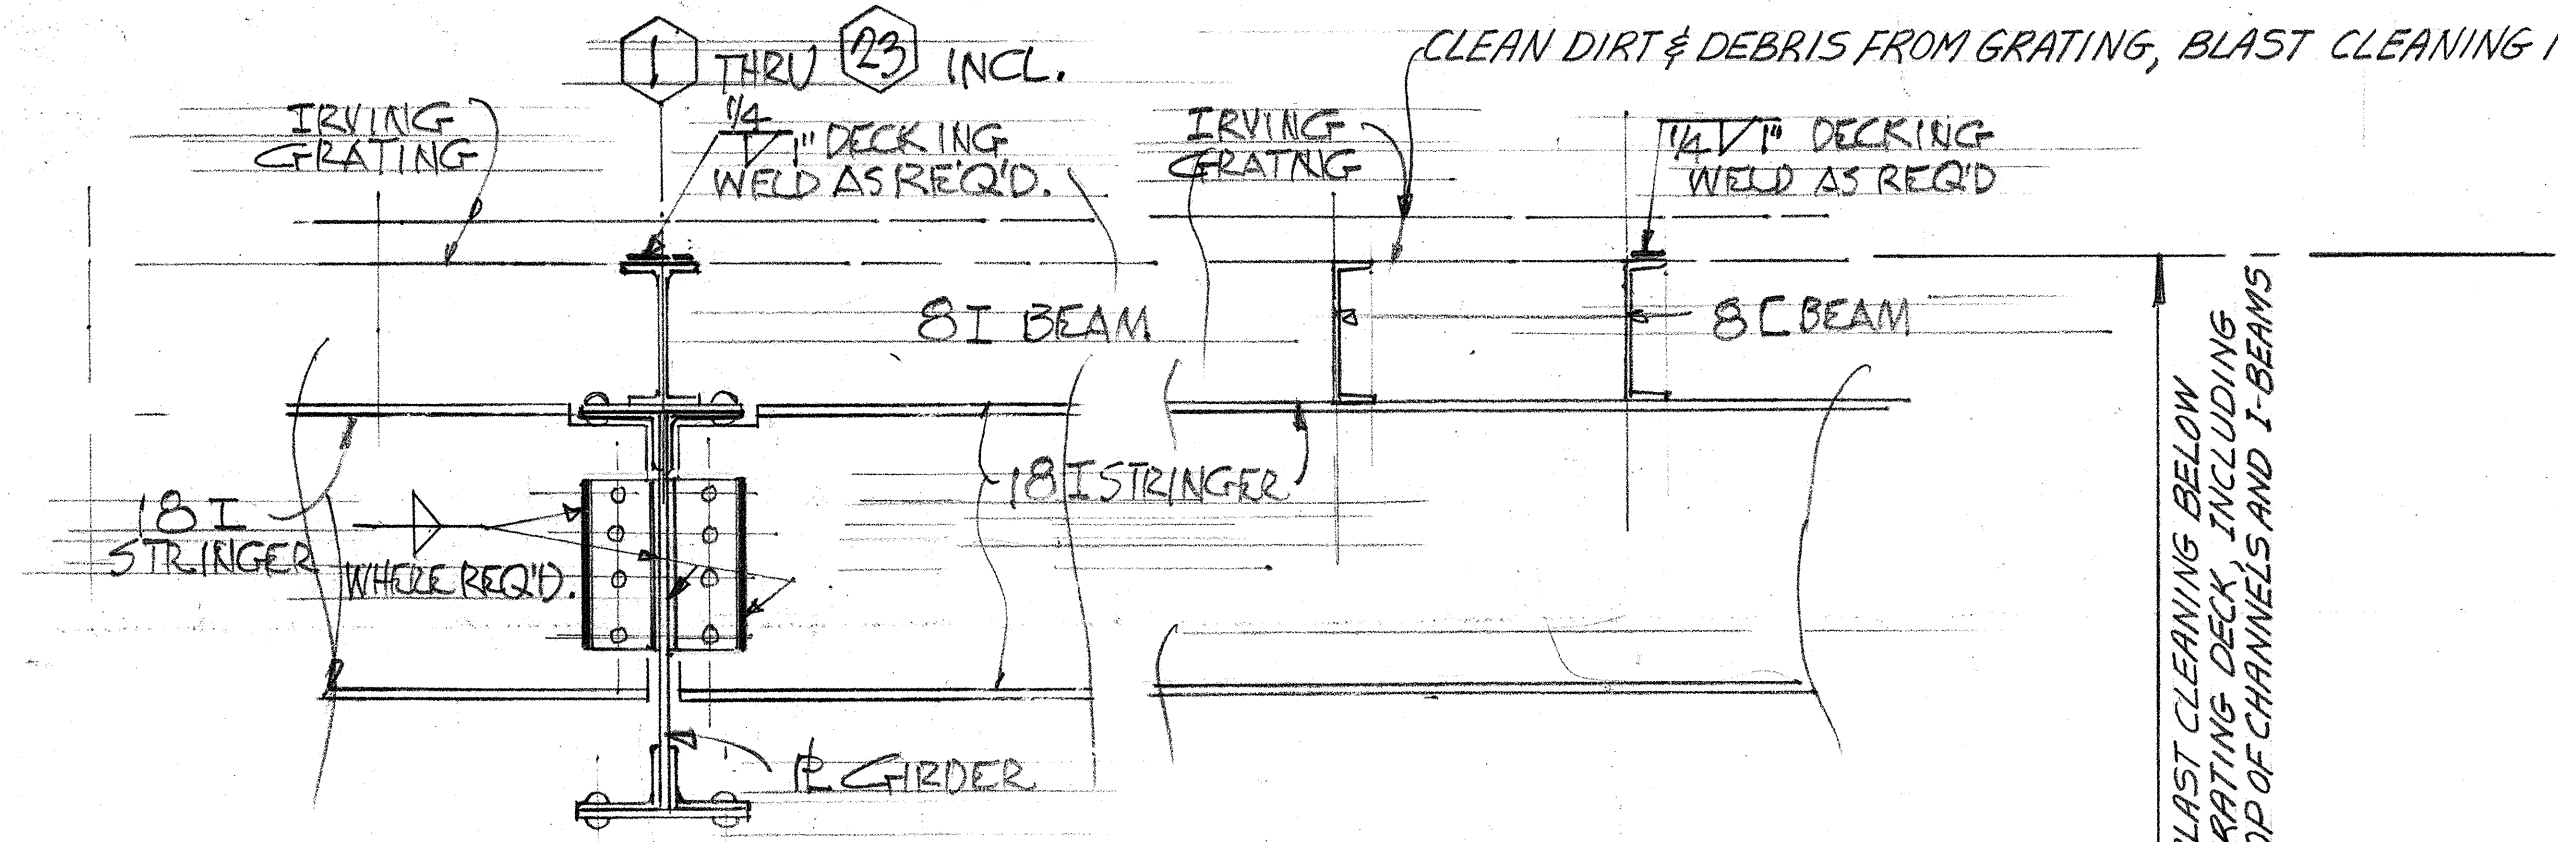

TYPICAL FLOOR STRINGER  
 CONNECTION AT I GIRDER      SCALE: 1" = 1'-0"  
 TYPICAL DECKING  
 CONN. AT 8I BEAMS      SCALE: 1" = 1'-0"

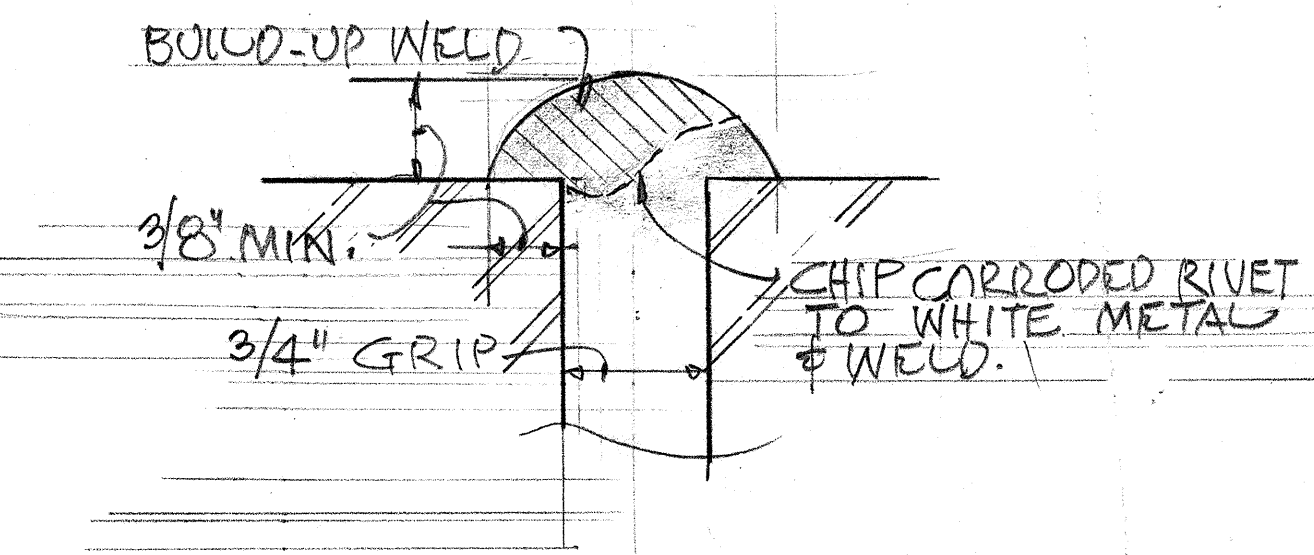

TYPICAL REPAIRS TO  
 CORRODED RIVET HEADS  
 SCALE: FULL SIZE

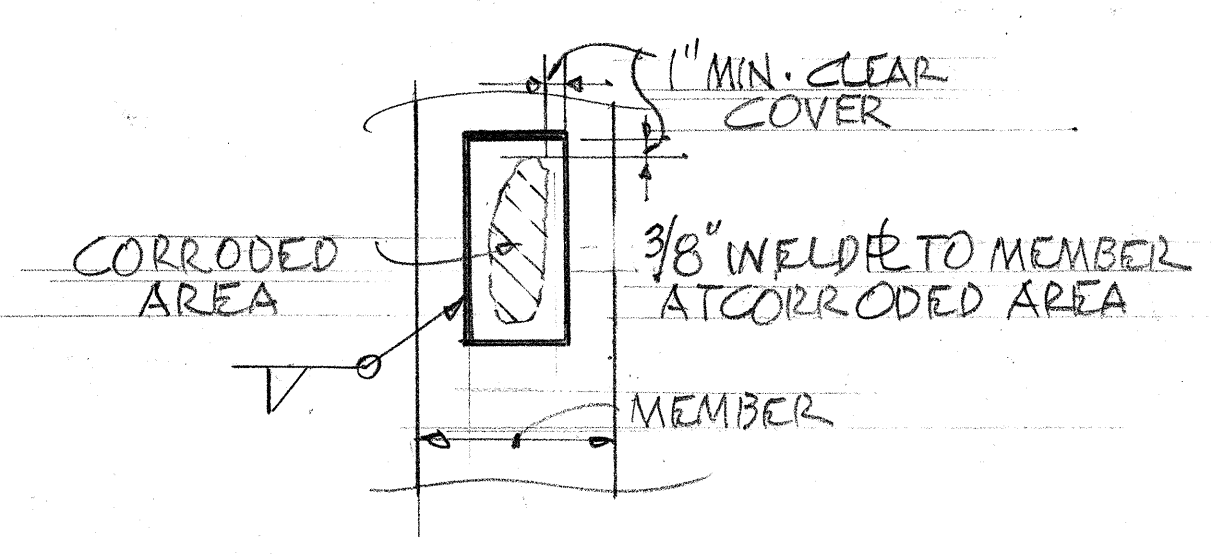

TYPICAL REPAIR TO CORRODED  
 AREA OF OTHER MEMBERS  
 NO SCALE

STATE OF HAWAII  
 DEPARTMENT OF TRANSPORTATION  
 HIGHWAYS DIVISION  
 REPAIRING AND PAINTING OF  
 WILSON BRIDGE  
 November 1969      Proj. No. 80A-01-70  
 SHEET No. 2 OF 2 SHEETS

|                   |       |
|-------------------|-------|
| DATE              | _____ |
| SURVEY PLOTTED BY | _____ |
| DESIGNED BY       | _____ |
| QUANTITIES BY     | _____ |
| CHECKED BY        | _____ |