


FED. ROAD DIST. NO.	STATE	PROJ. NO.	FISCAL YEAR	SHEET NO.	TOTAL SHEETS
HAWAII	HAW.	80B-03-70	1970	4	7

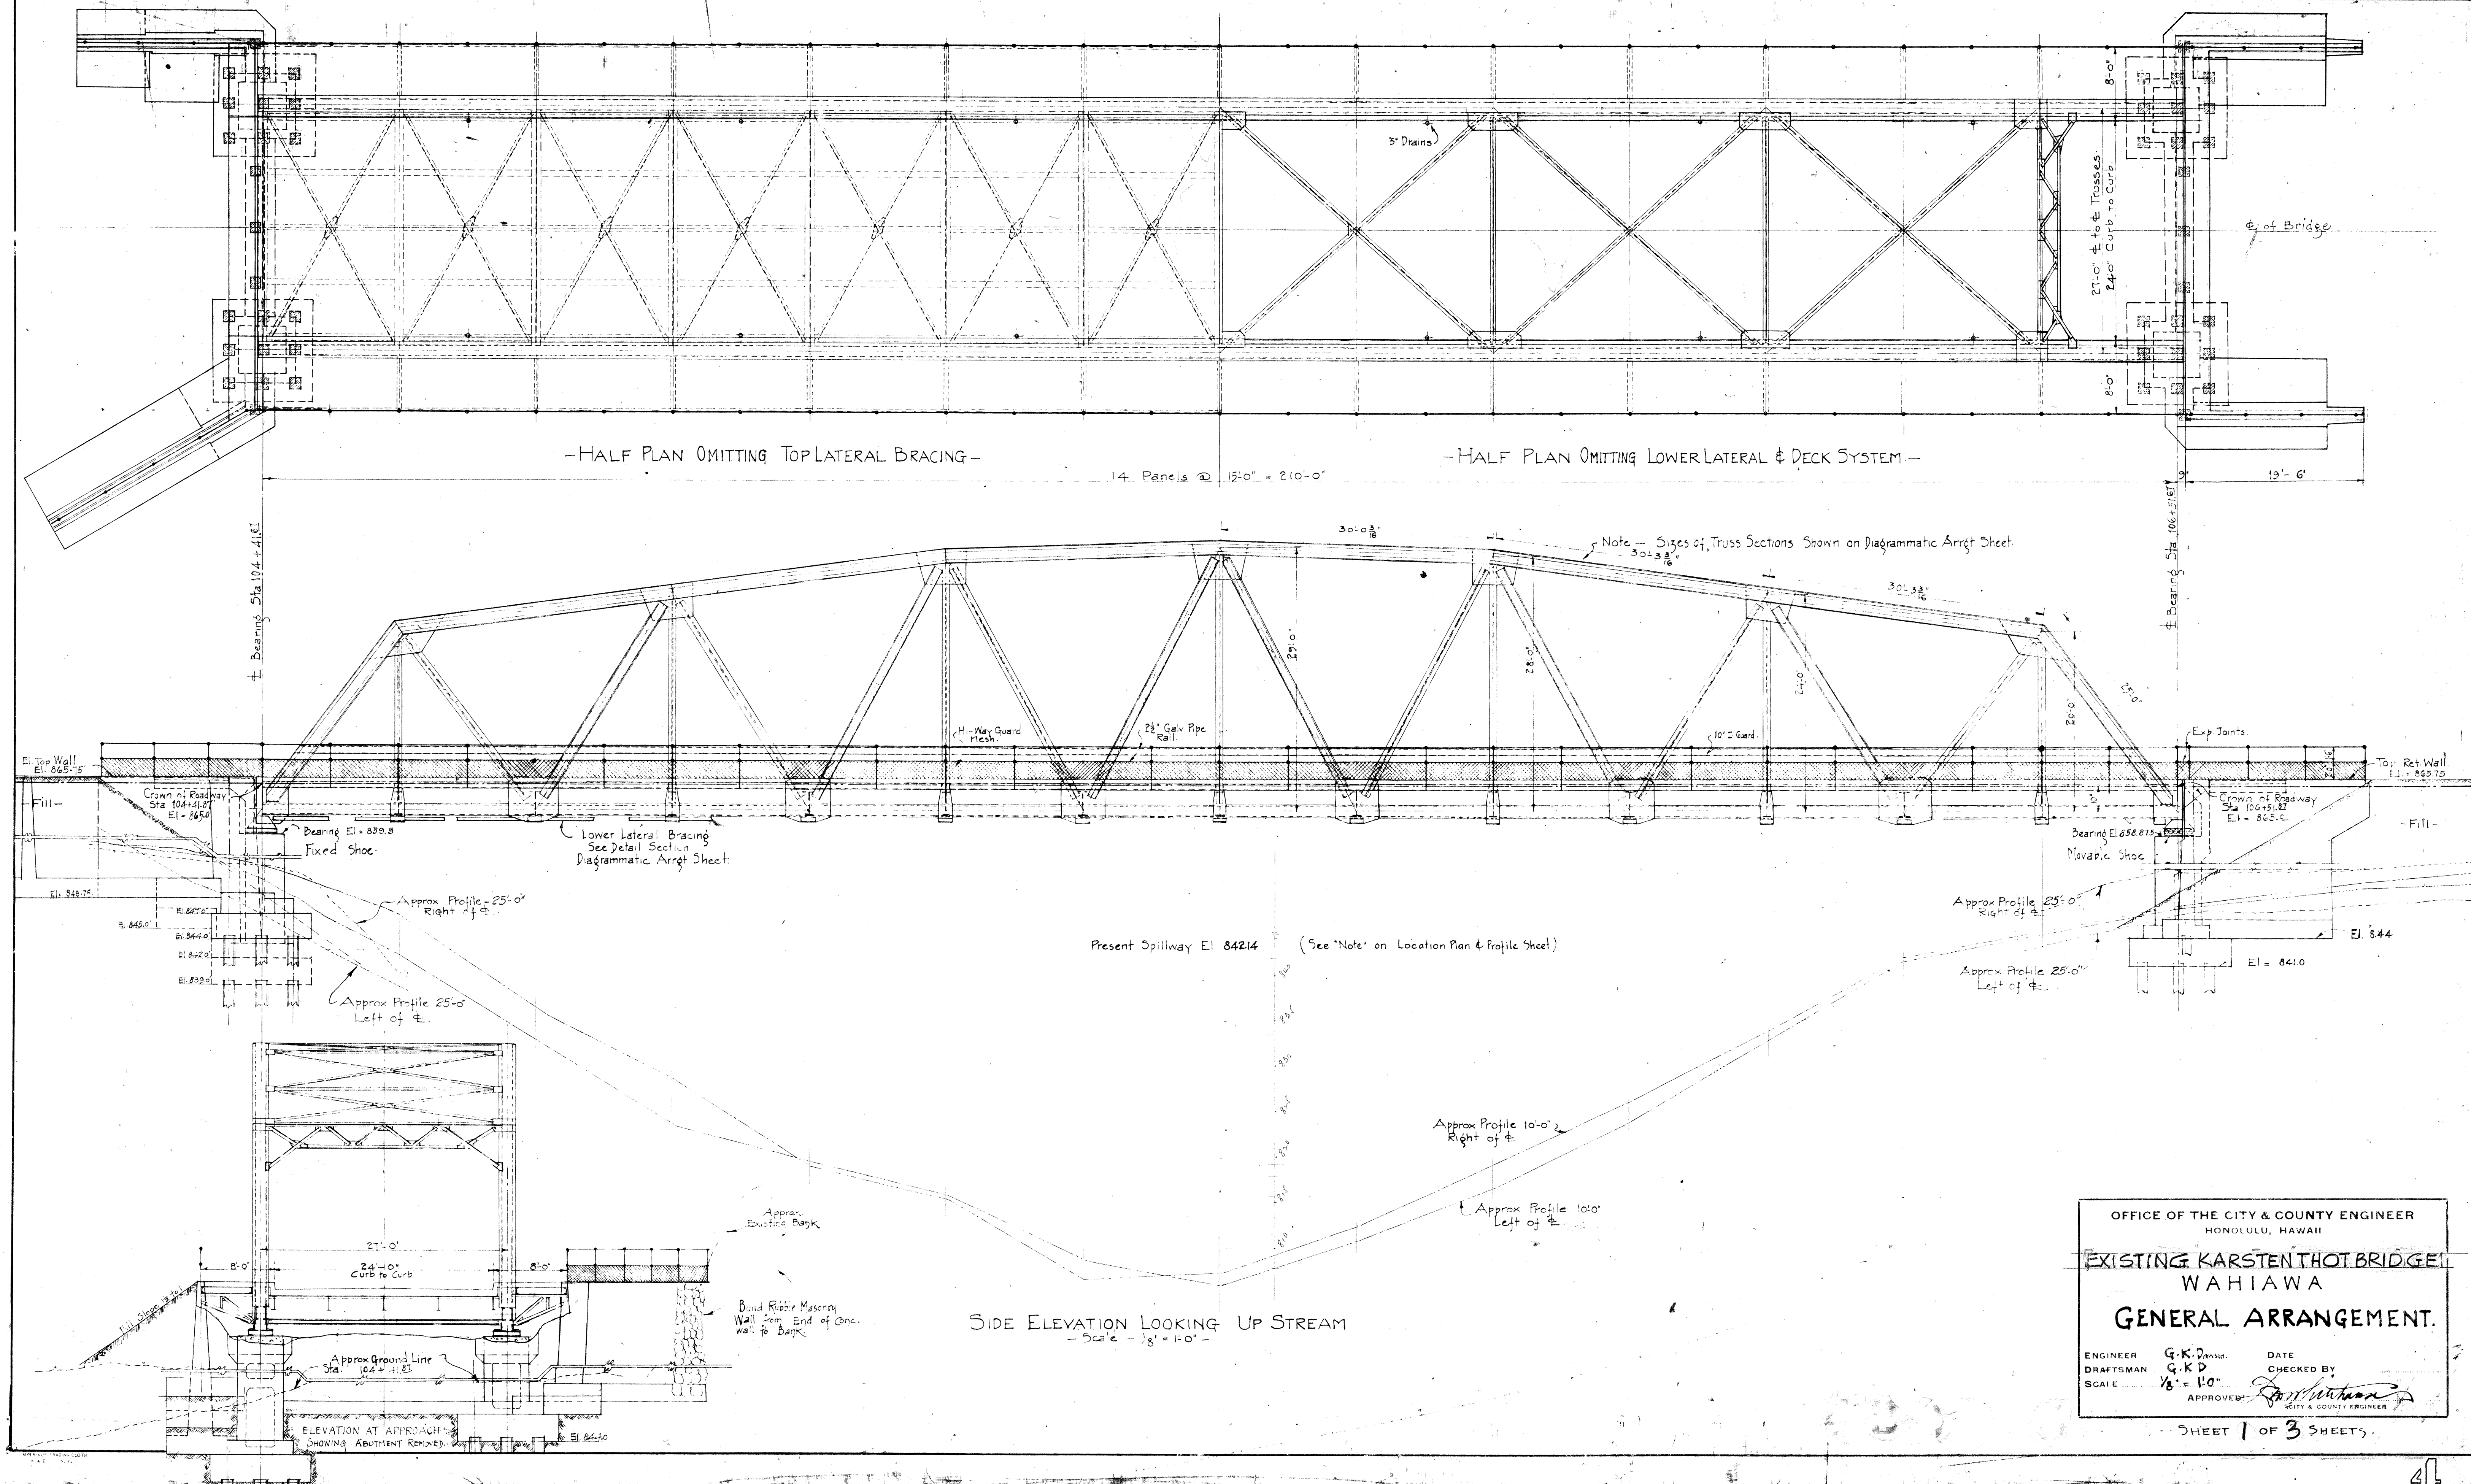


OFFICE OF THE CITY & COUNTY ENGINEER
HONOLULU, HAWAII


**EXISTING KARSTEN HOT BRIDGE
WAHIAWA
GENERAL ARRANGEMENT.**

ENGINEER G.K.D. DATE
DRAFTSMAN G.K.D. CHECKED BY
SCALE 1/8" = 1'-0" APPROVED: [Signature]
CITY & COUNTY ENGINEER


FED. ROAD DIST. NO.	STATE	PROJ. NO.	FISCAL YEAR	SHEET NO.	TOTAL SHEETS
HAWAII	HAW.	80B-0370	1970	6	7

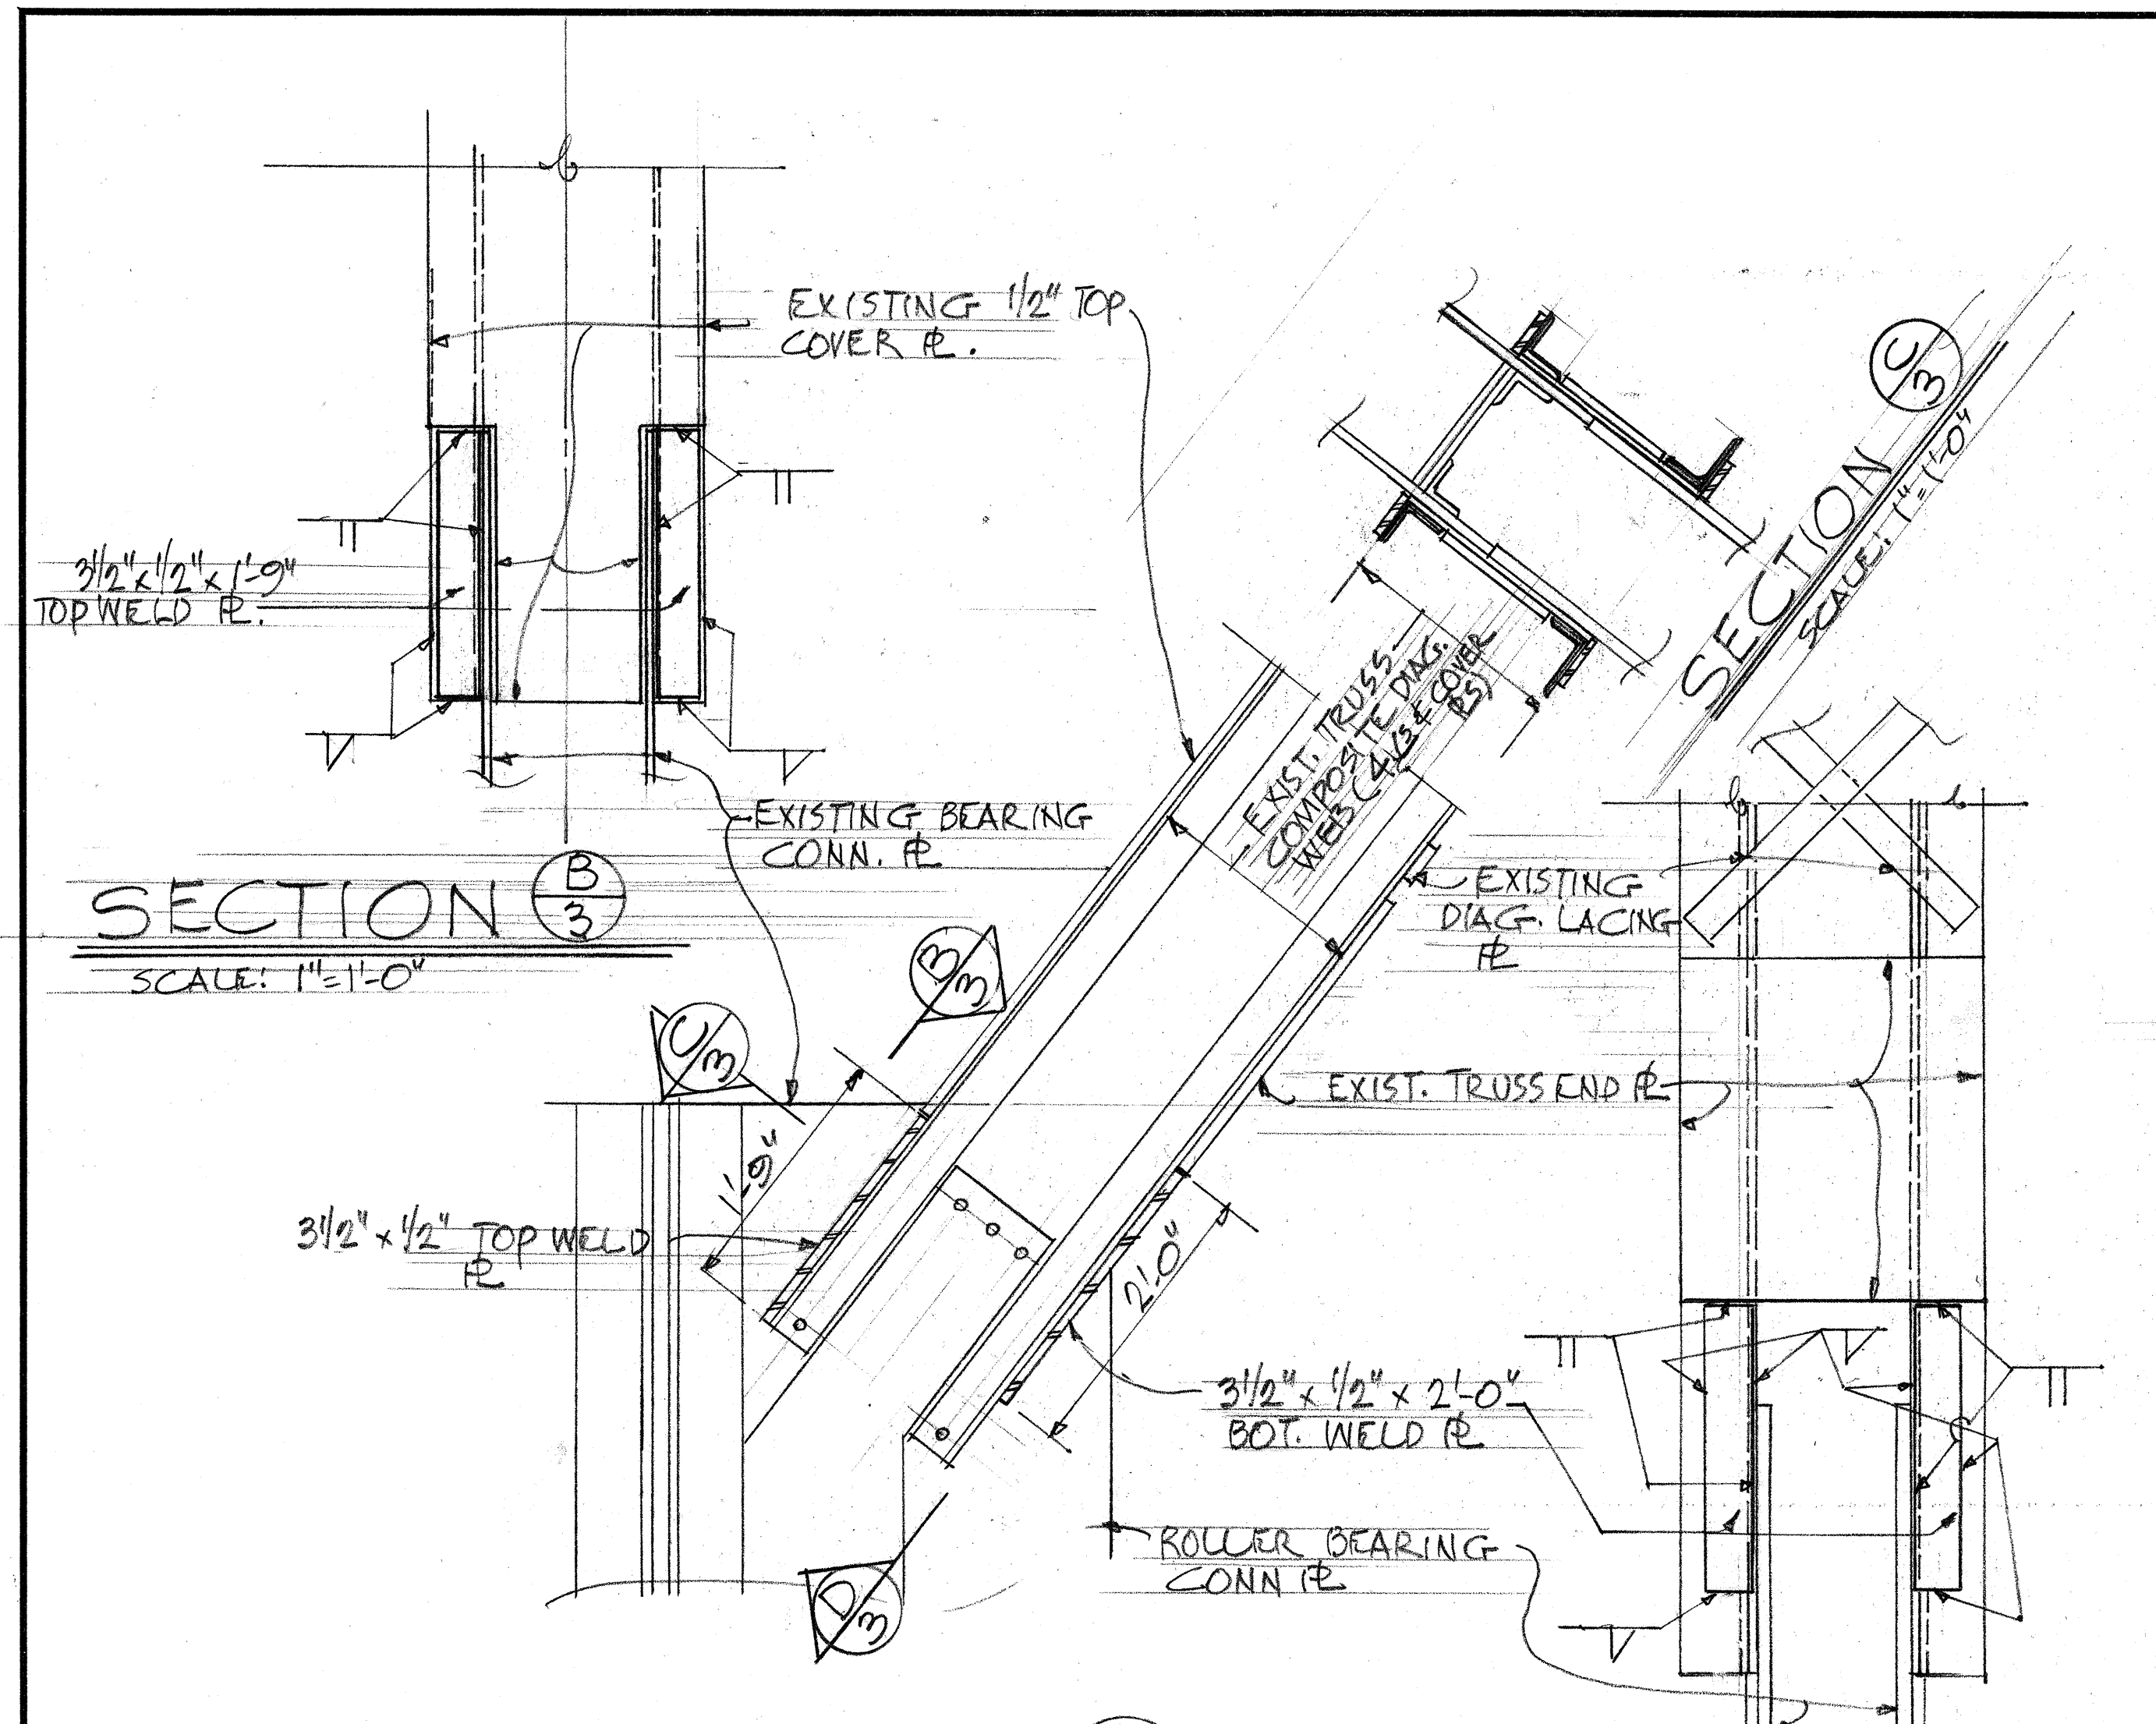


SECTION B-3
SCALE: 1"=1'-0"

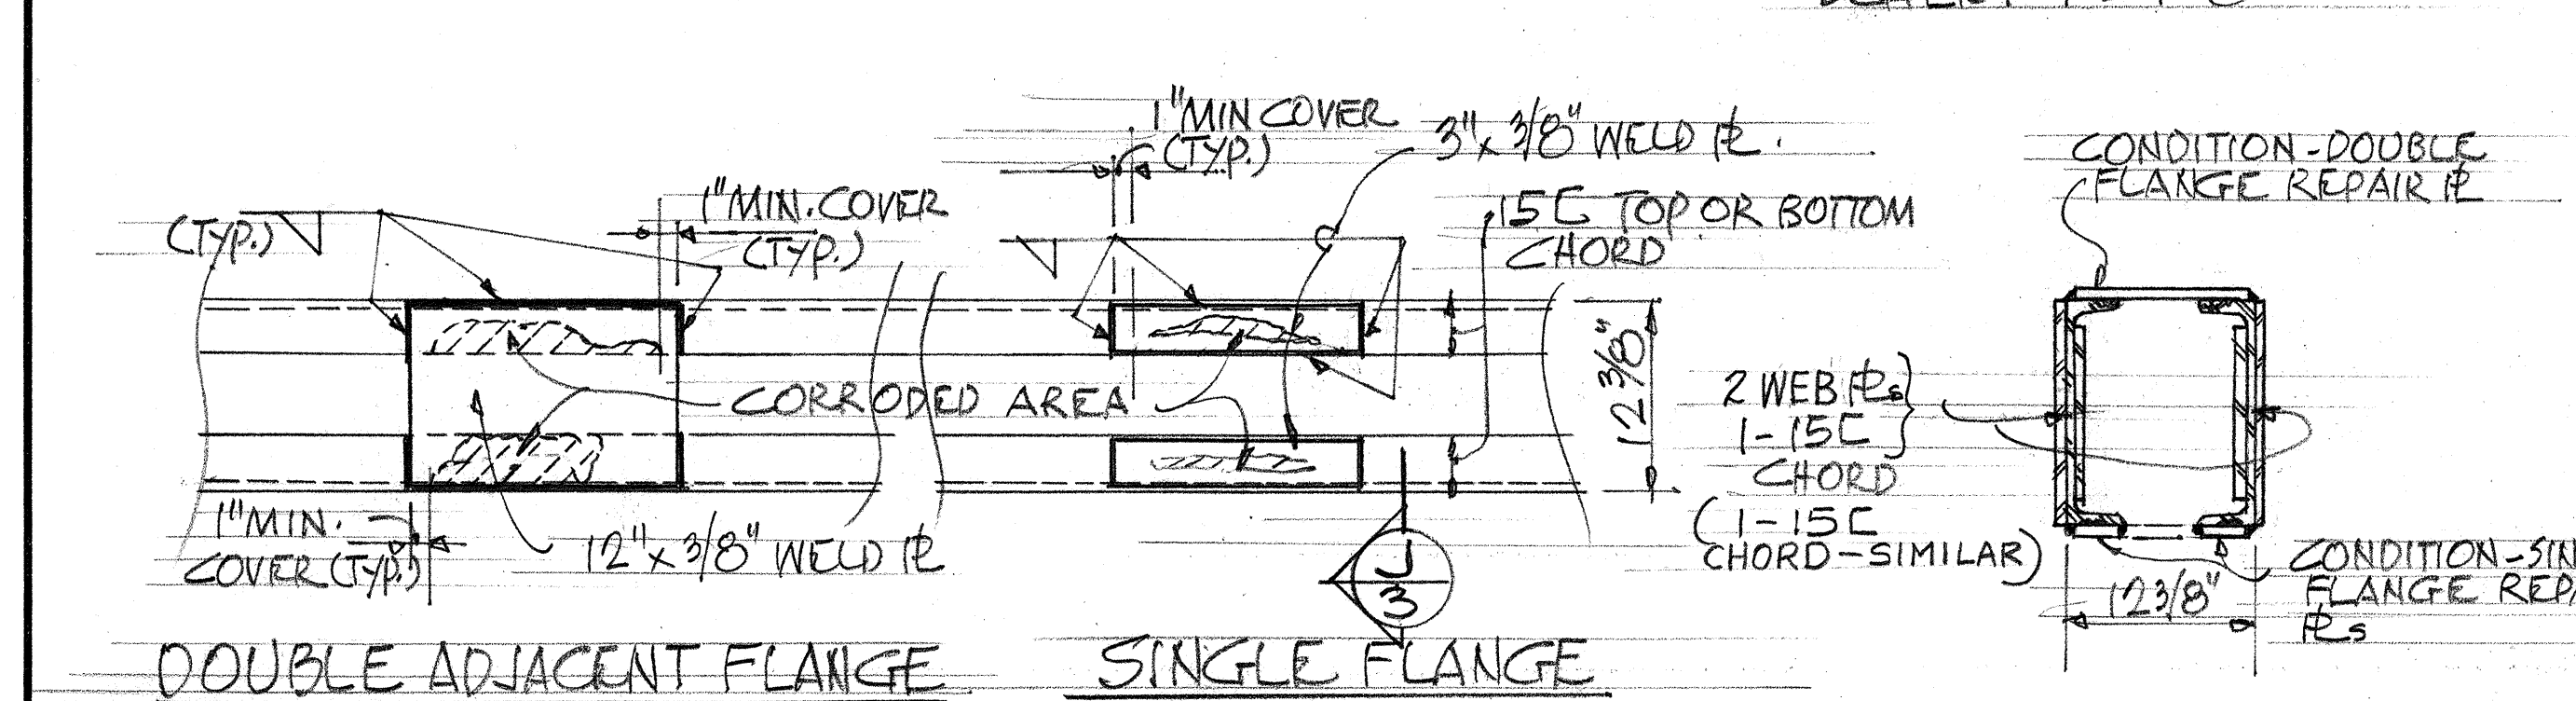


CONNECTION DETAIL A-3
SCALE: 1"=1'-0"

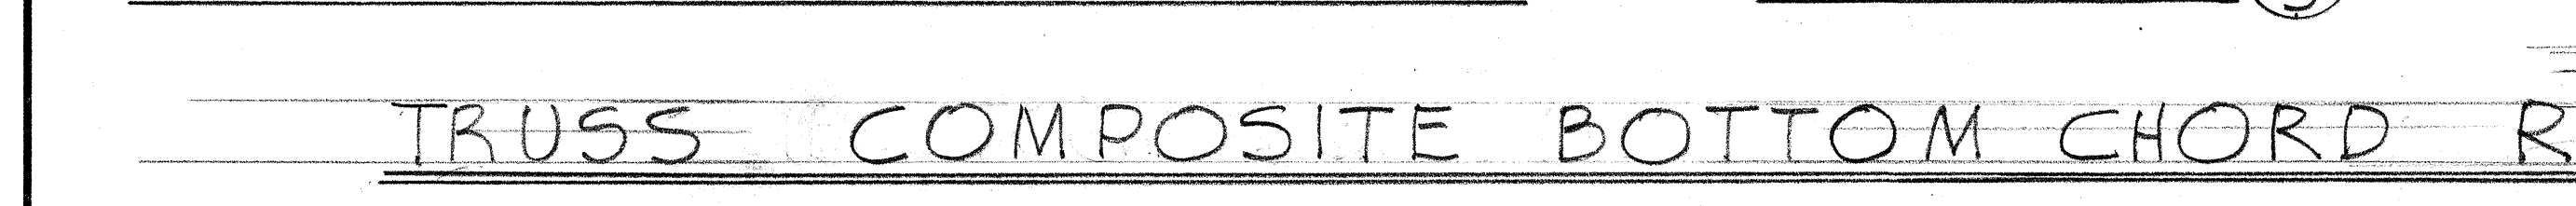


SECTION D-3
SCALE: 1"=1'-0"

 


SECTION J-3
SCALE: 1"=1'-0"

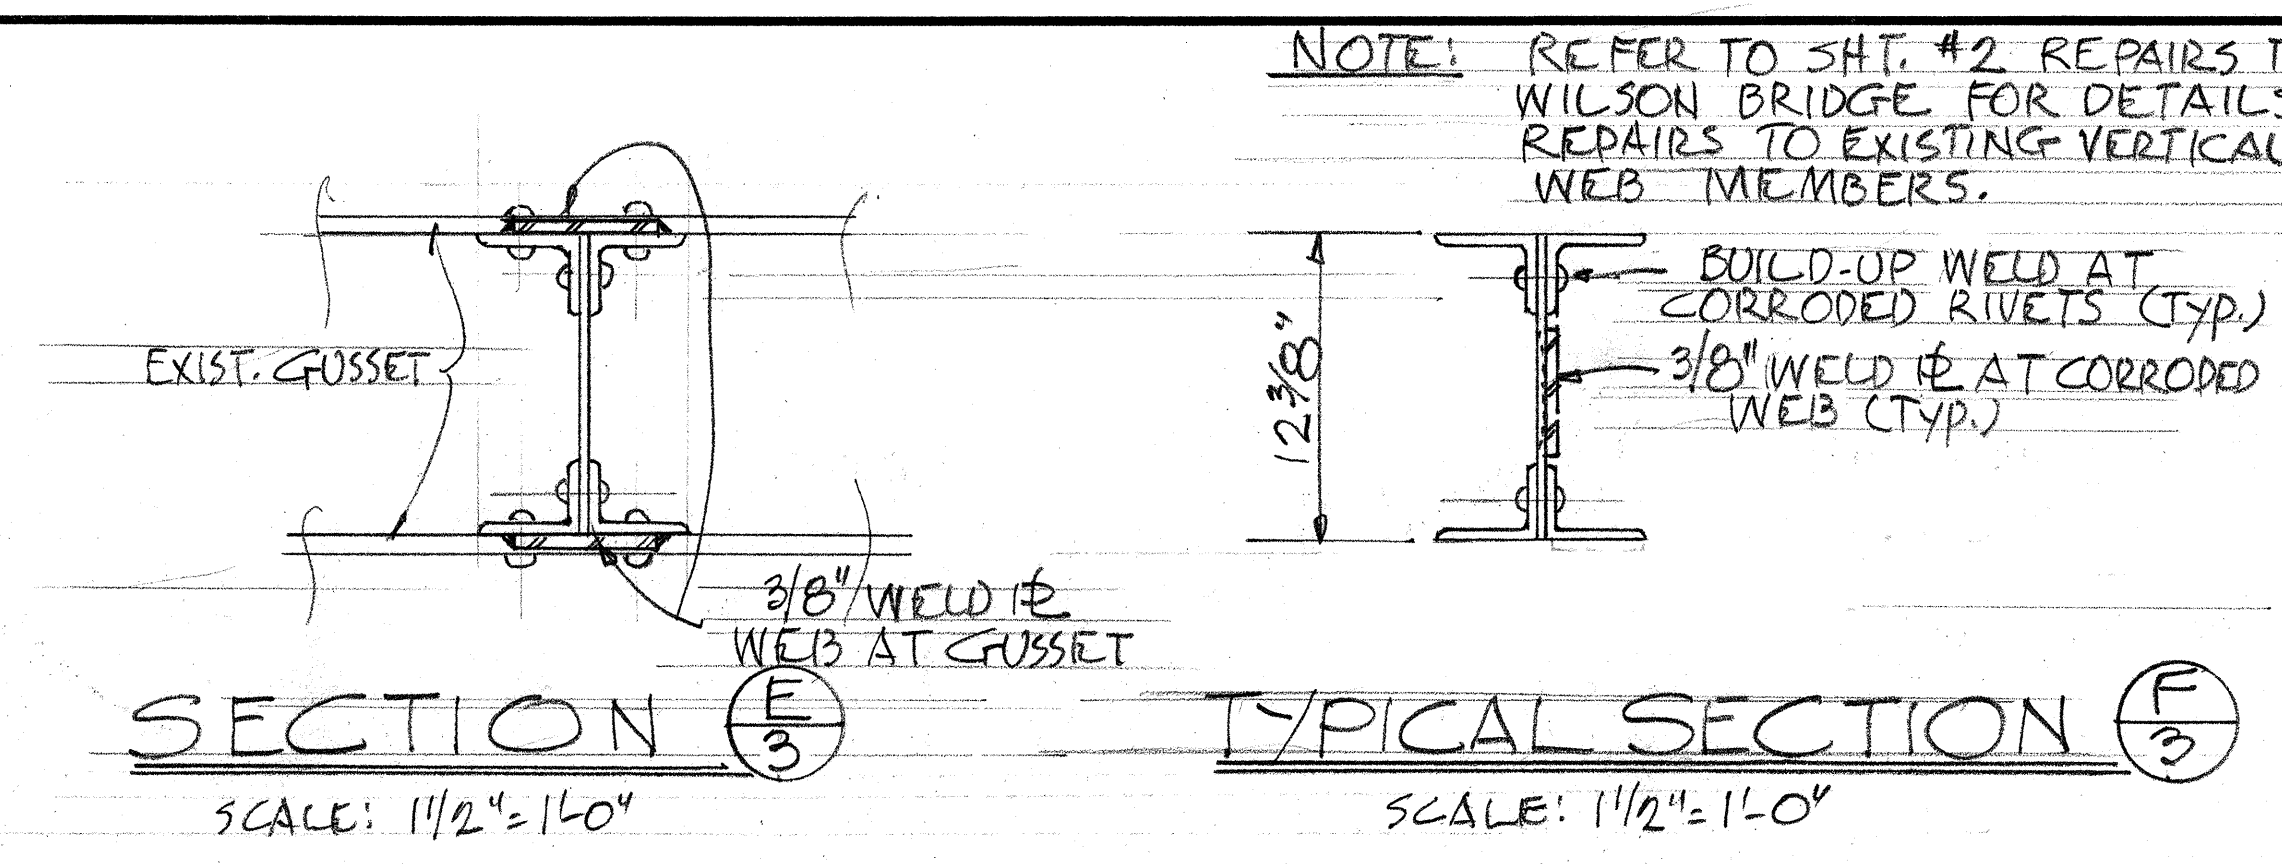


SECTION E-3
SCALE: 1 1/2"=1'-0"

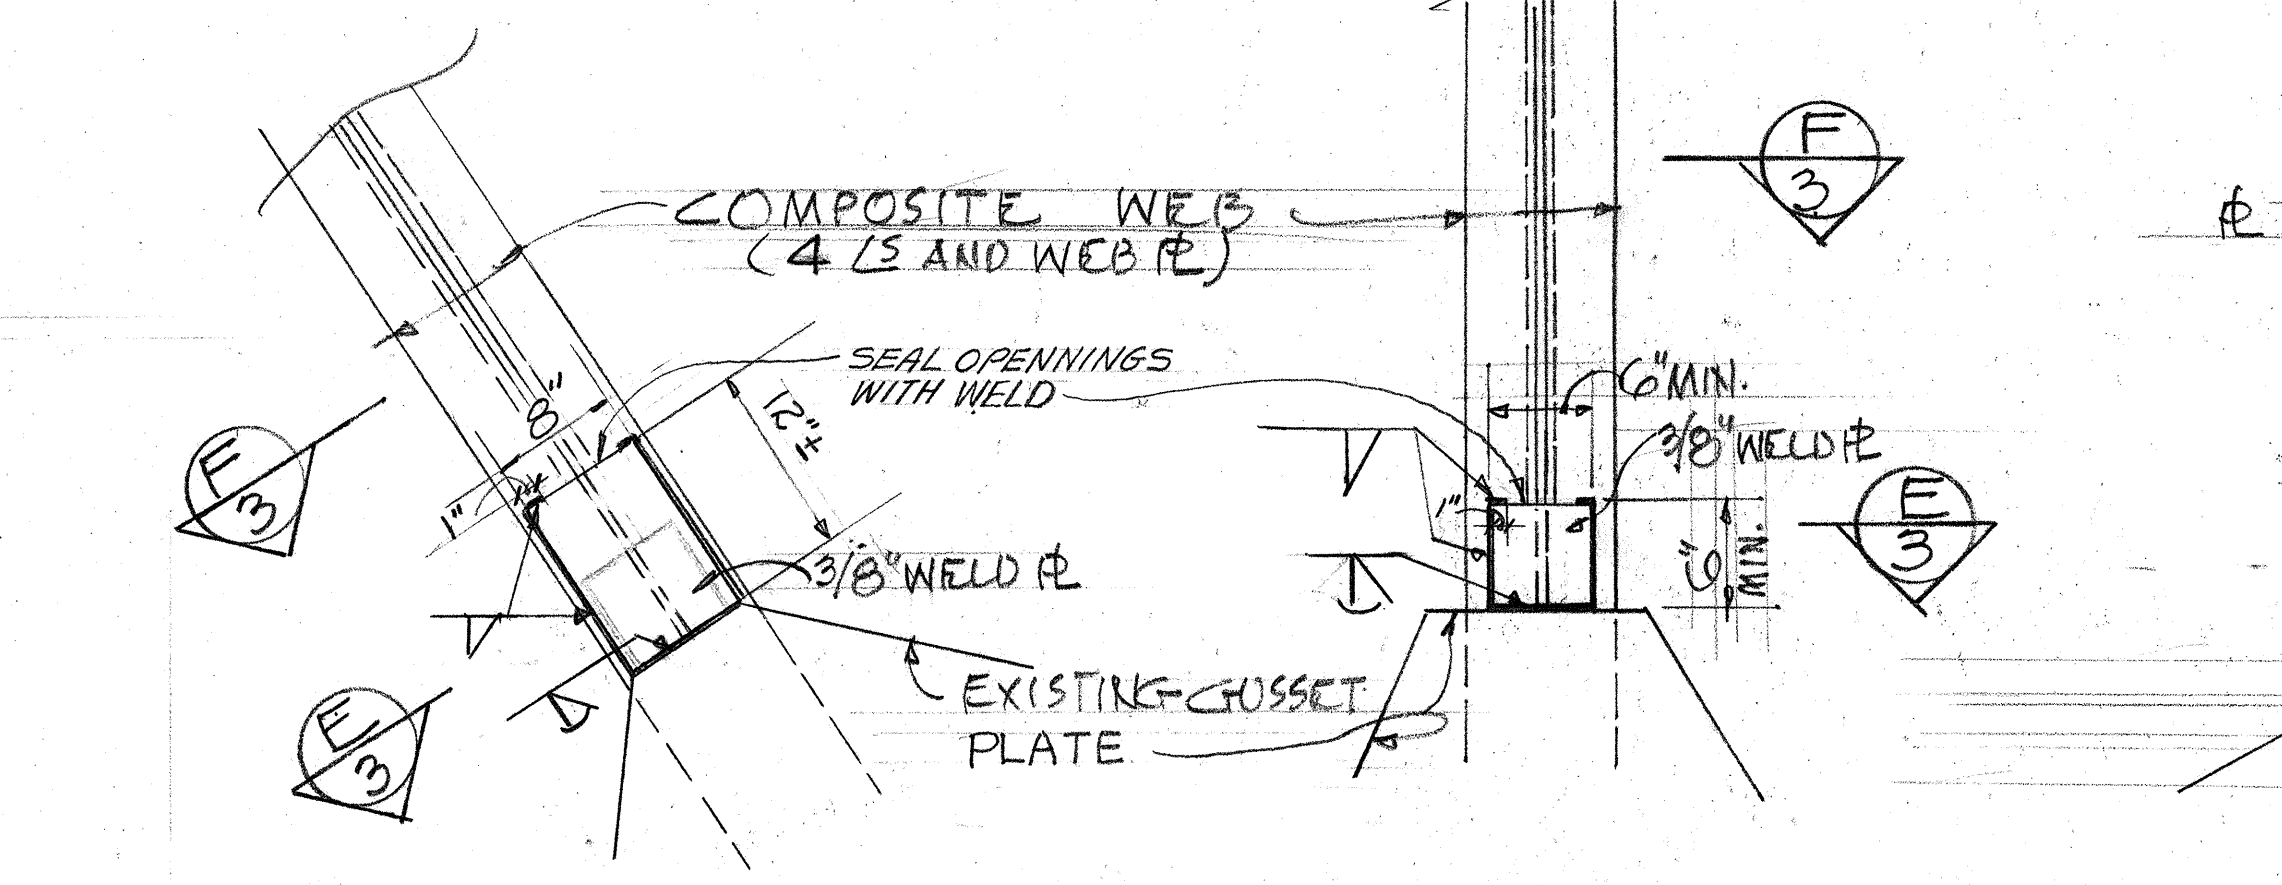


TYPICAL SECTION F-3
SCALE: 1 1/2"=1'-0"

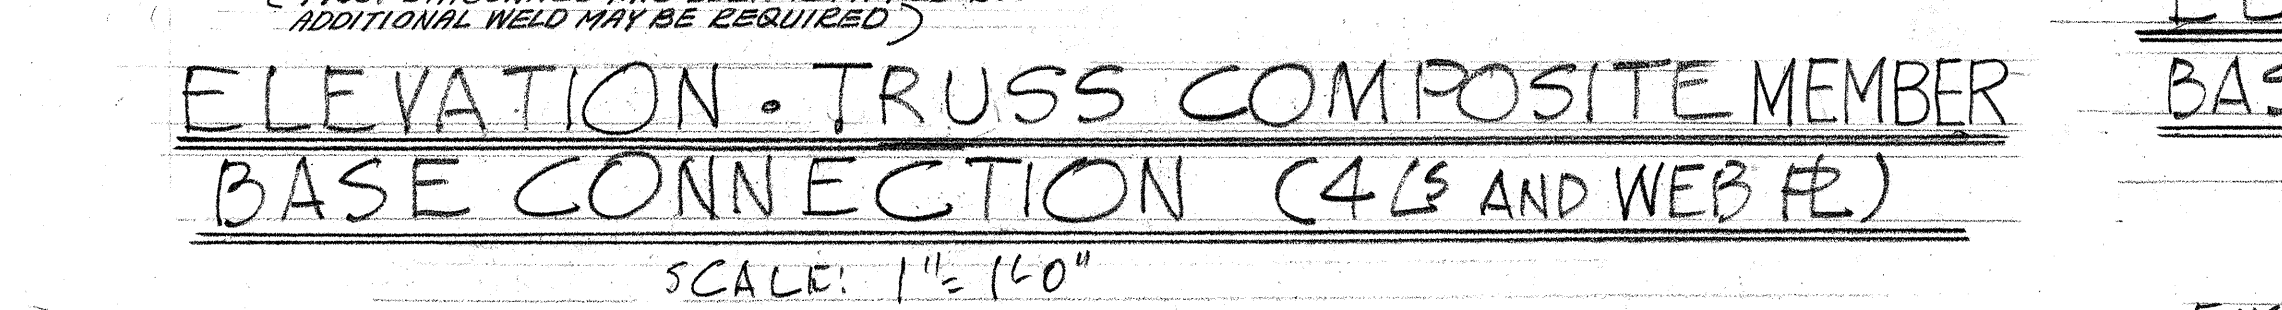


ELEVATION - TRUSS COMPOSITE MEMBER BASE CONNECTION (2Ls AND LACE PLs)
SCALE: 1"=1'-0"

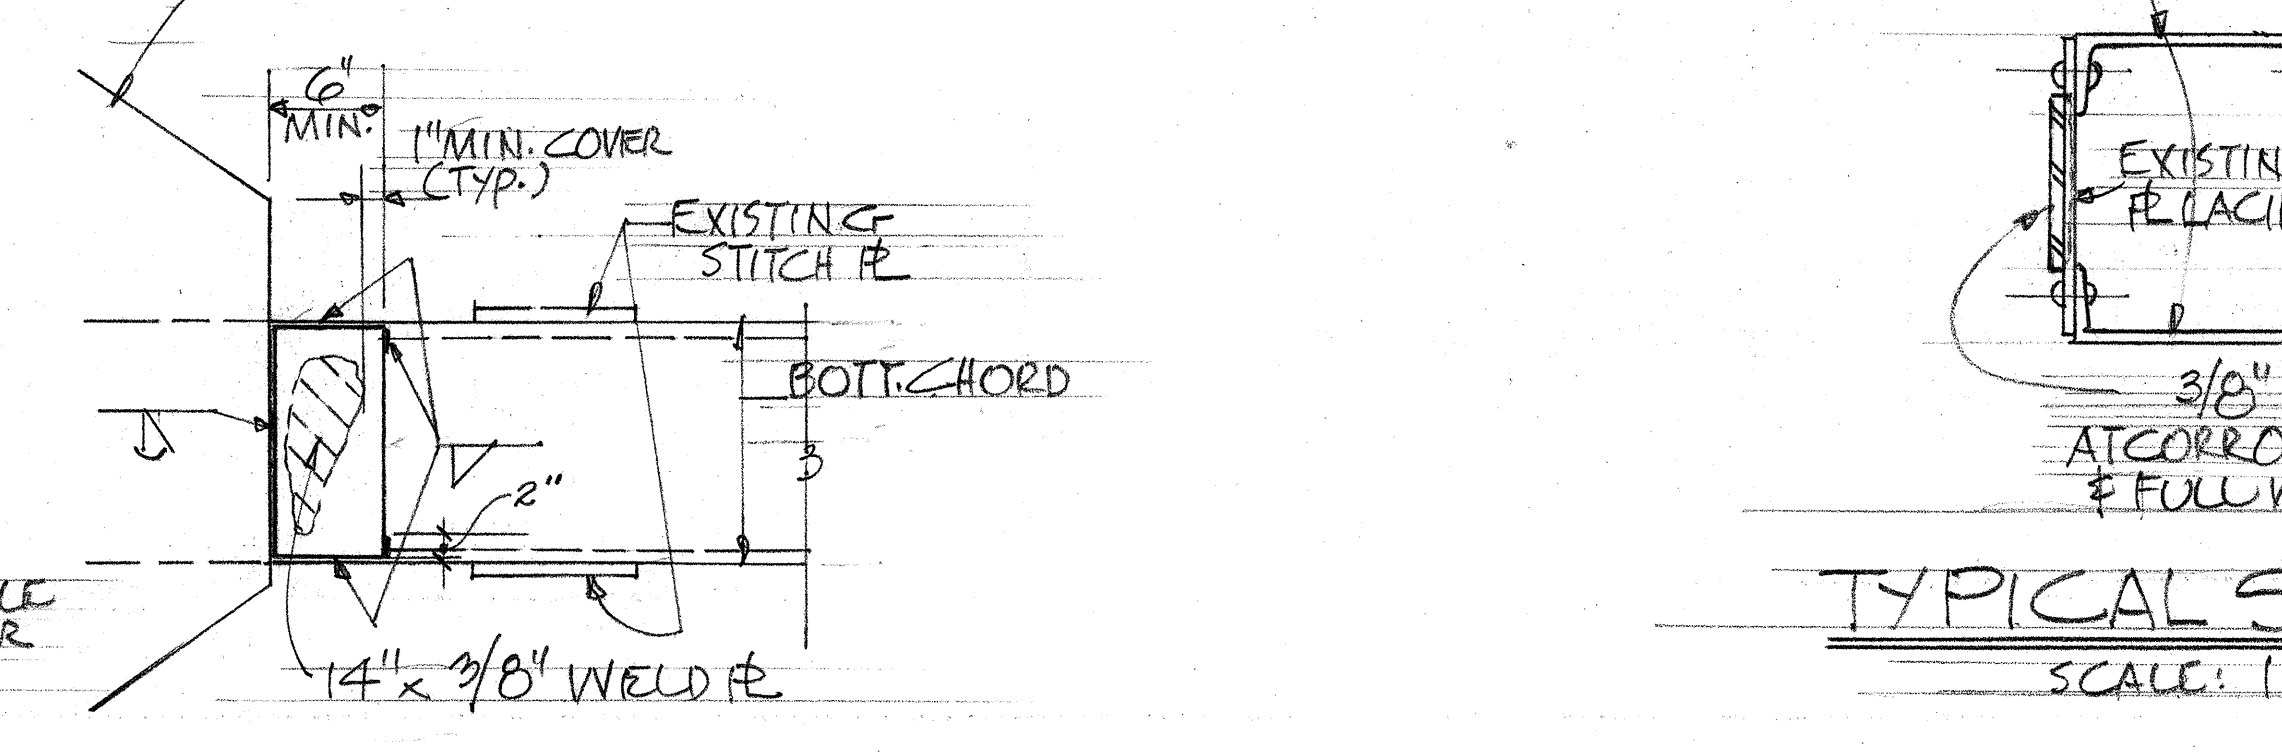

TYPICAL SECTION G-3
SCALE: 1 1/2"=1'-0"

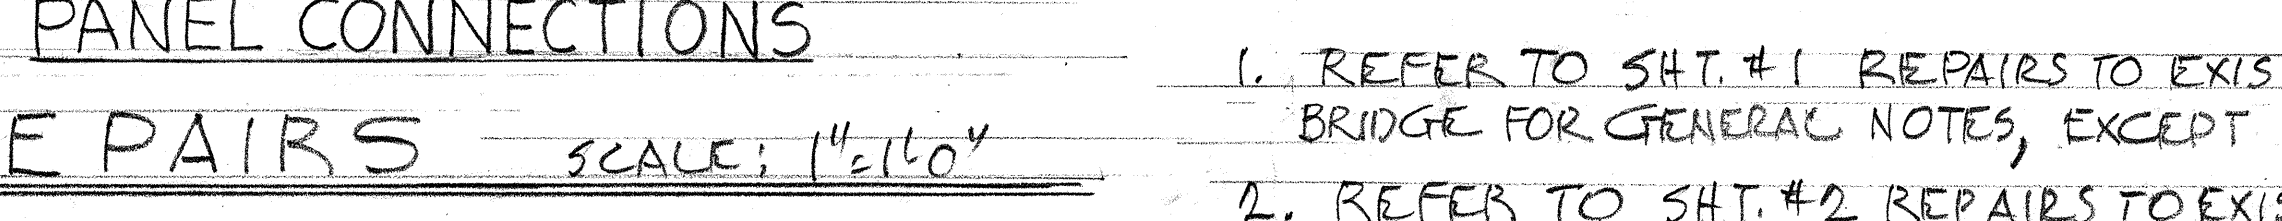

SECTION H-3
SCALE: 1 1/2"=1'-0"

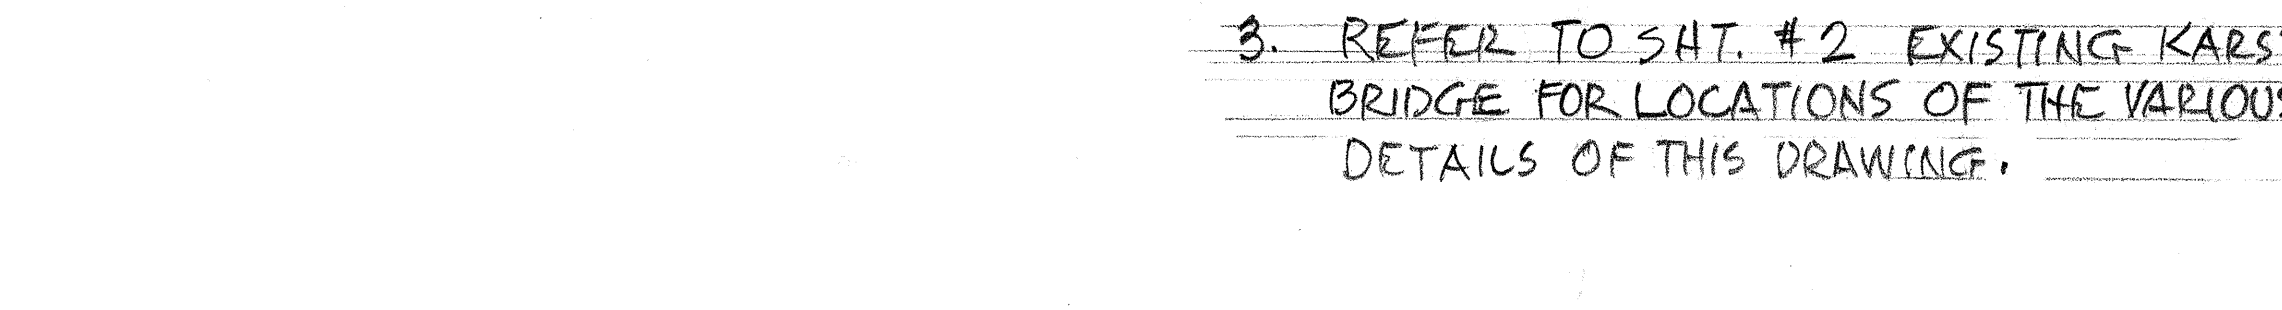

AT DIAGONAL MEMBER
SCALE: 1"=1'-0"

NOTE: REFER TO SHT. #2 REPAIRS TO EXISTING WILSON BRIDGE FOR DETAILS OF REPAIRS TO EXISTING VERTICAL & DIAGONAL WEB MEMBERS.

1. REFER TO SHT. #1 REPAIRS TO EXISTING WILSON BRIDGE FOR GENERAL NOTES, EXCEPT NOTE #8

2. REFER TO SHT. #2 REPAIRS TO EXISTING WILSON BRIDGE FOR APPLICABLE REPAIR WORKS OR DETAILS NOT COVERED BY THIS DRAWING

3. REFER TO SHT. #2 EXISTING KARSTEN THOT BRIDGE FOR LOCATIONS OF THE VARIOUS APPLICABLE DETAILS OF THIS DRAWING.

STATE OF HAWAII
DEPARTMENT OF TRANSPORTATION
HIGHWAYS DIVISION

REPAIRING AND PAINTING OF
KARSTEN THOT BRIDGE

PROJ. NO. 80B-0370
JANUARY 1970
SHEET No. 3 OF 3 SHEETS

SURVEY PLOTTED BY: _____
DATE: _____
DRAWN BY: _____
DESIGNED BY: _____
NOTE BOOK: _____
CHECKED BY: _____
No. _____