



FED. ROAD DIST. NO.	STATE	FED. AID PROJ. NO.	FISCAL YEAR	SHEET NO.	TOTAL SHEETS
HAWAII	HAW.	RSG-804(1)	1981	4	15

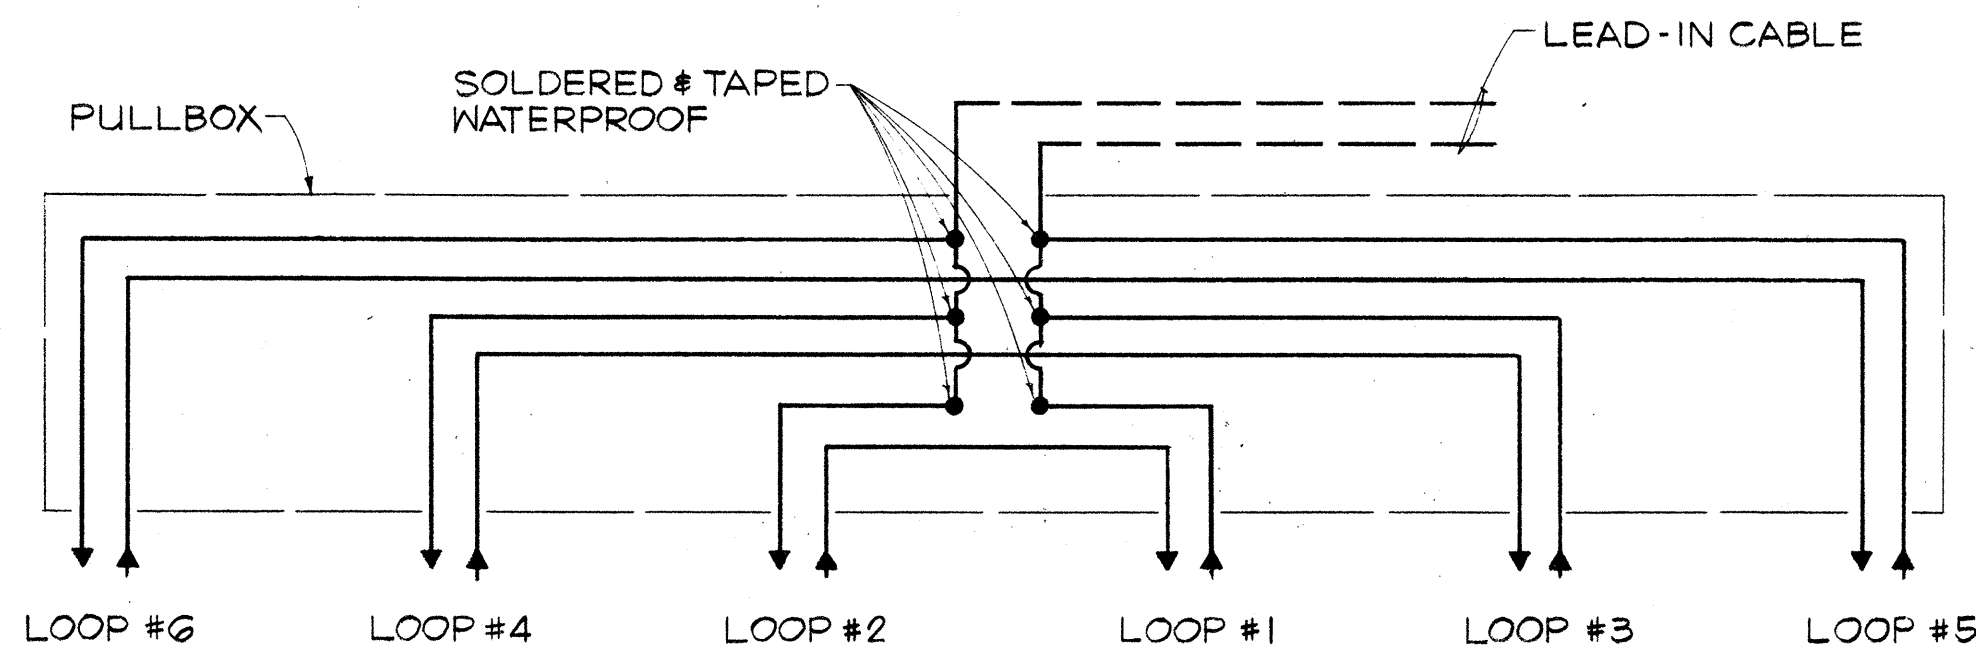


TYPICAL SERIES-PARALLEL LOOP CONNECTION
NOT TO SCALE

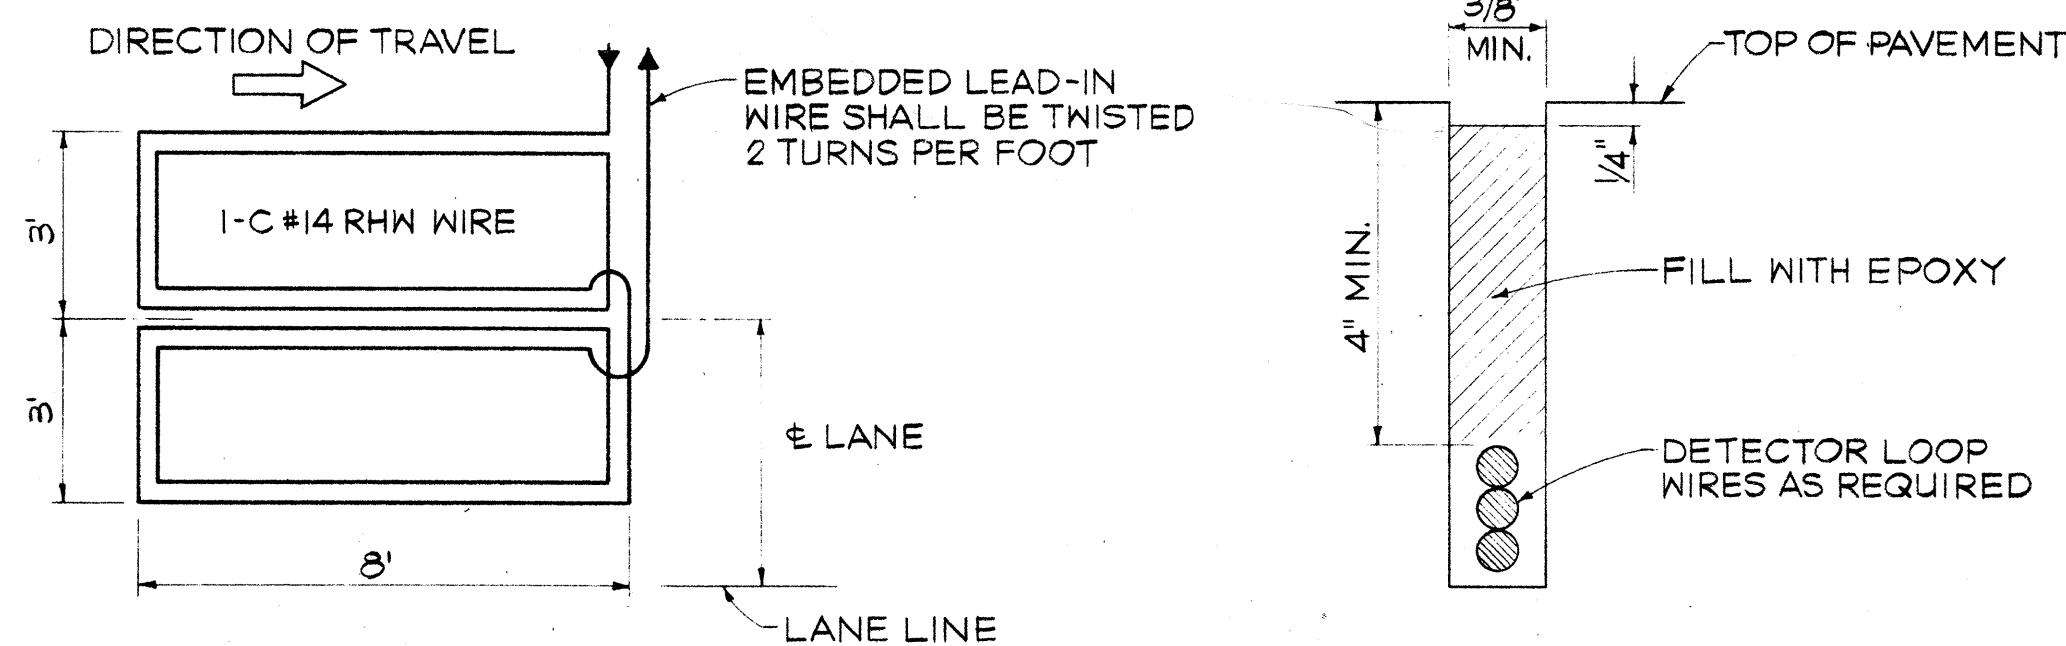


TYPICAL WIRING FOR 8'x6' LOOP DETECTOR
NOT TO SCALE


TYPICAL DETECTOR LOOP SAW-CUT
NOT TO SCALE

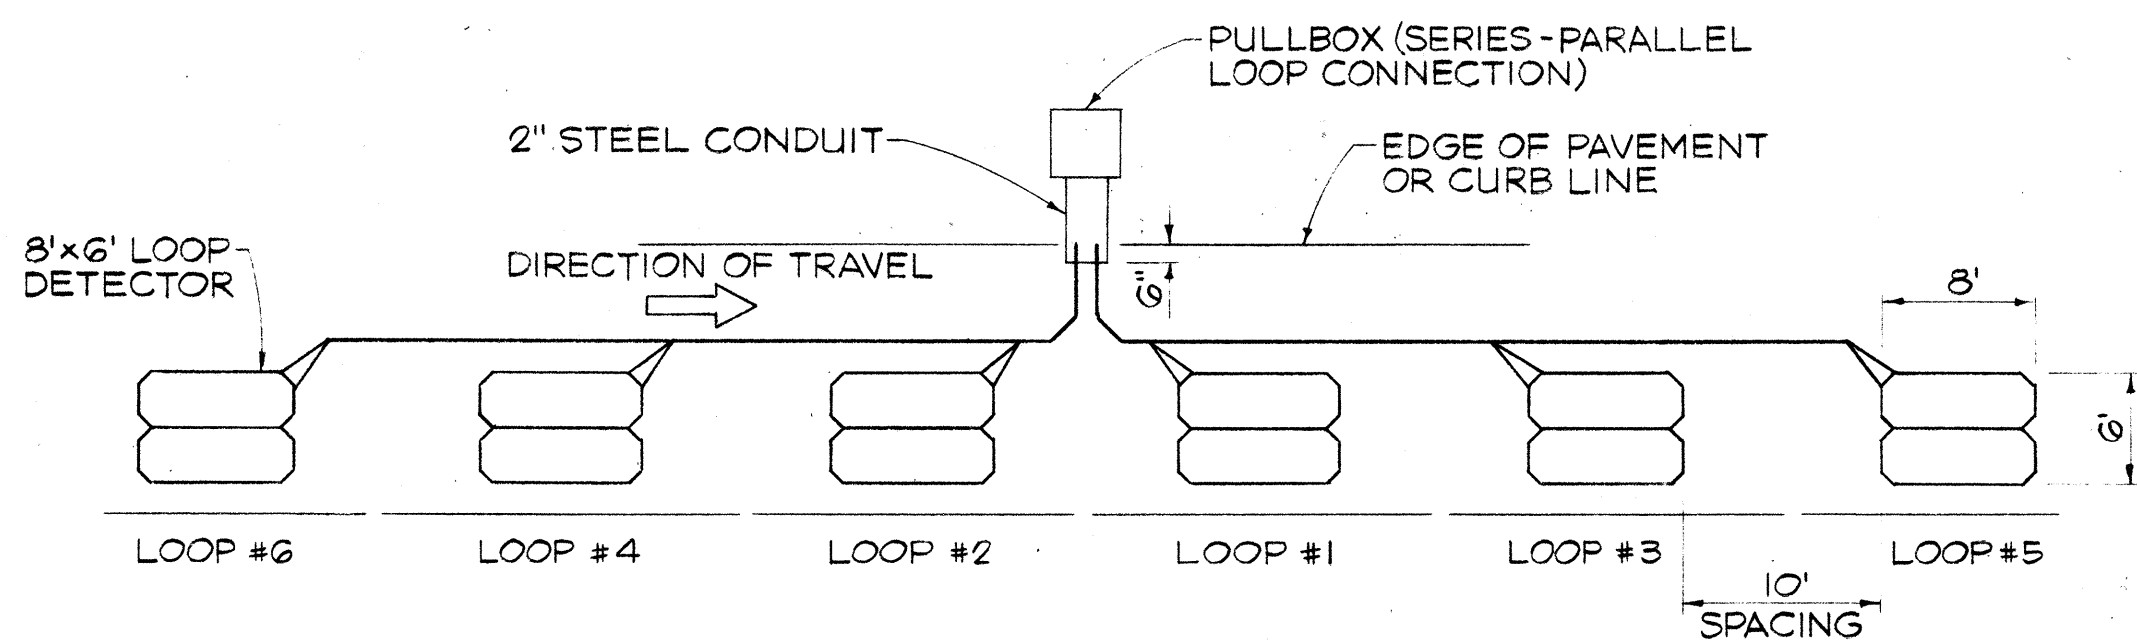

PLAN-LEFT TURN LANE LOOP LAYOUT
NOT TO SCALE

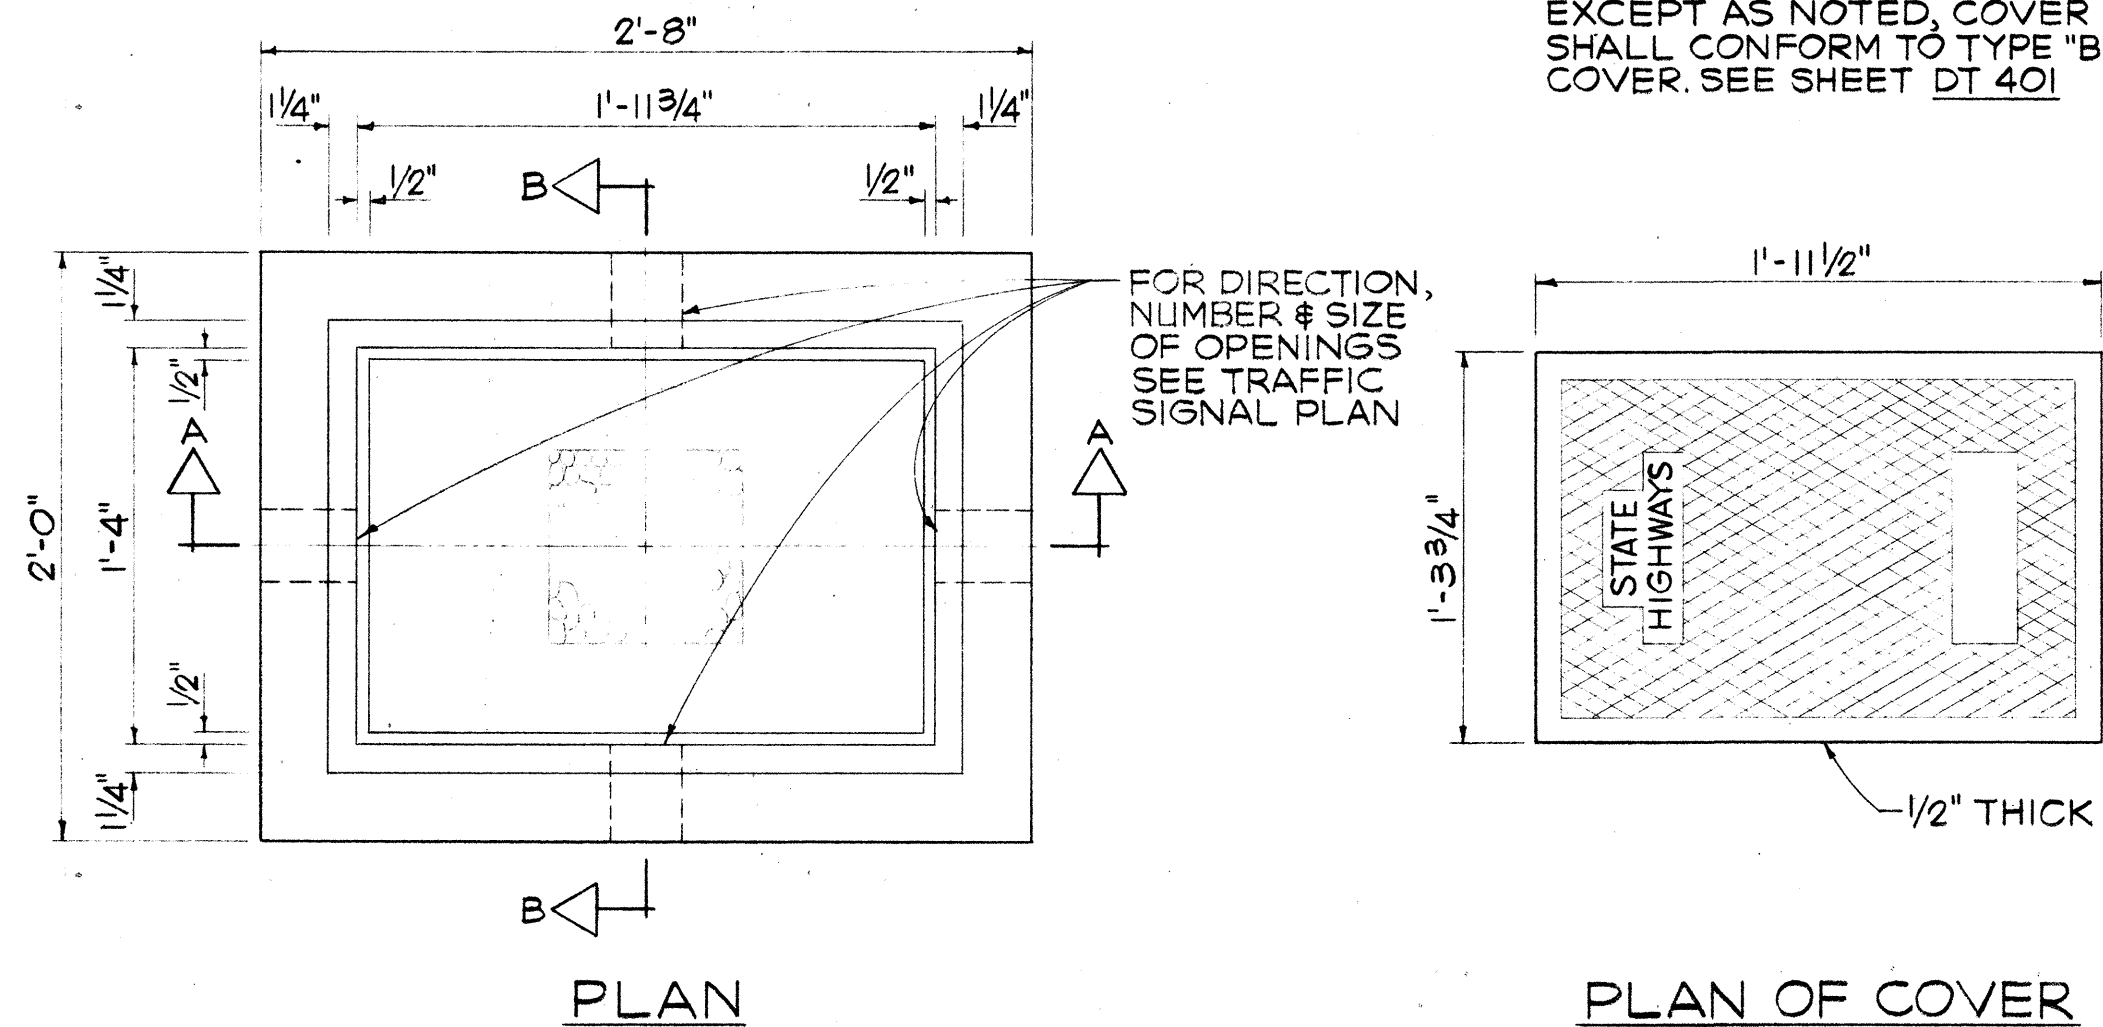


NOTE:
EXCEPT AS NOTED, COVER DETAILS SHALL CONFORM TO TYPE "B" PULLBOX COVER. SEE SHEET DT 401

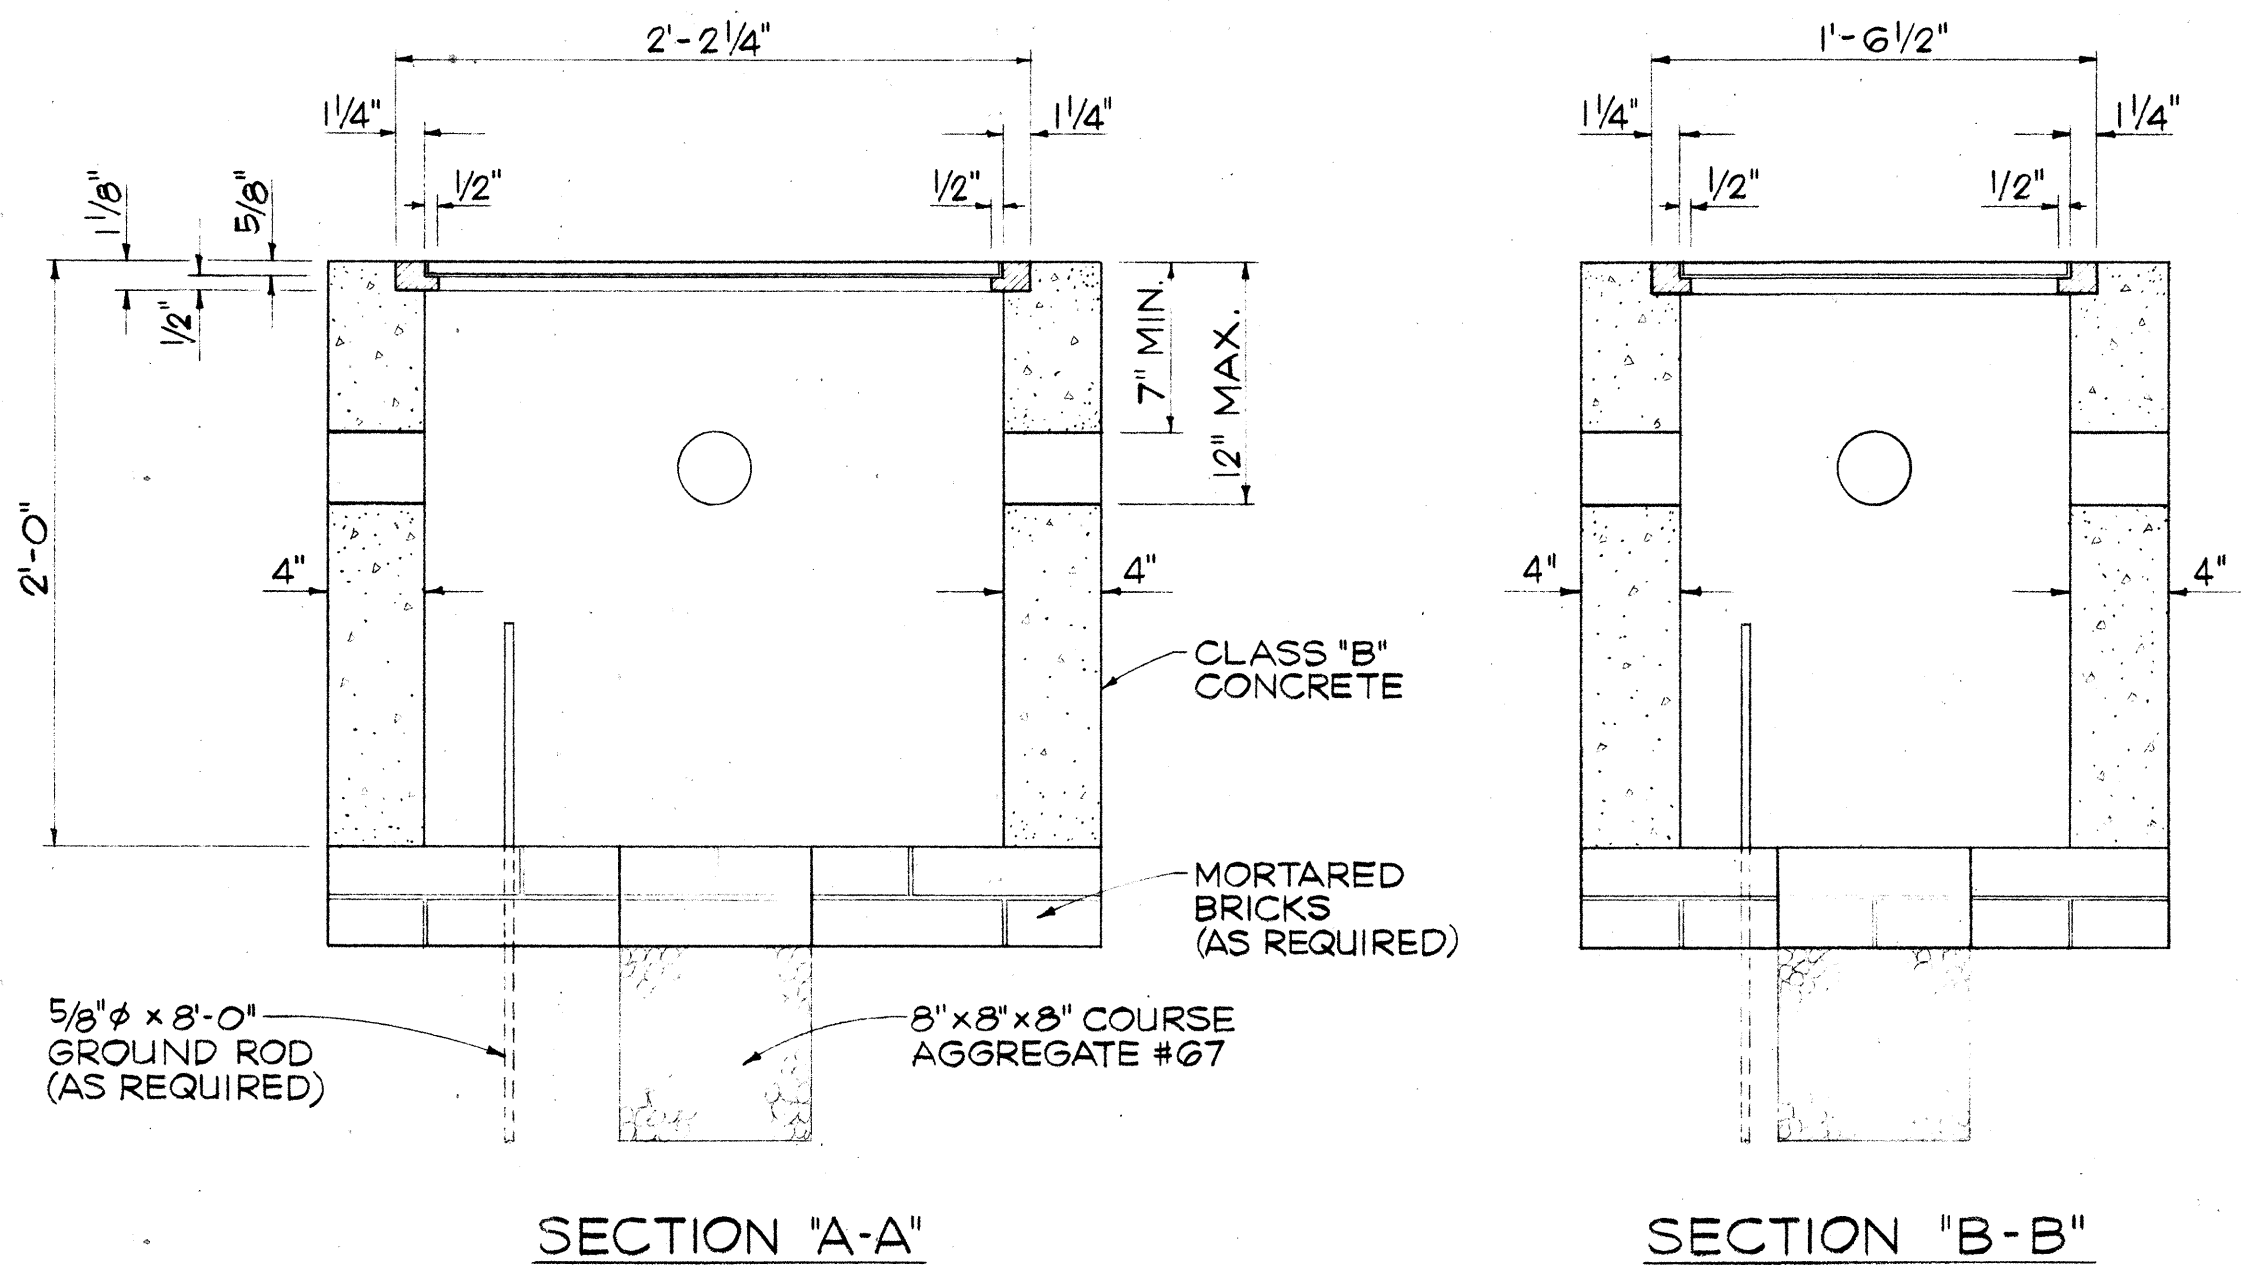

SECTION "A-A"

SECTION "B-B"


TYPE "D" PULLBOX
SCALE: 1/2" = 1'-0"

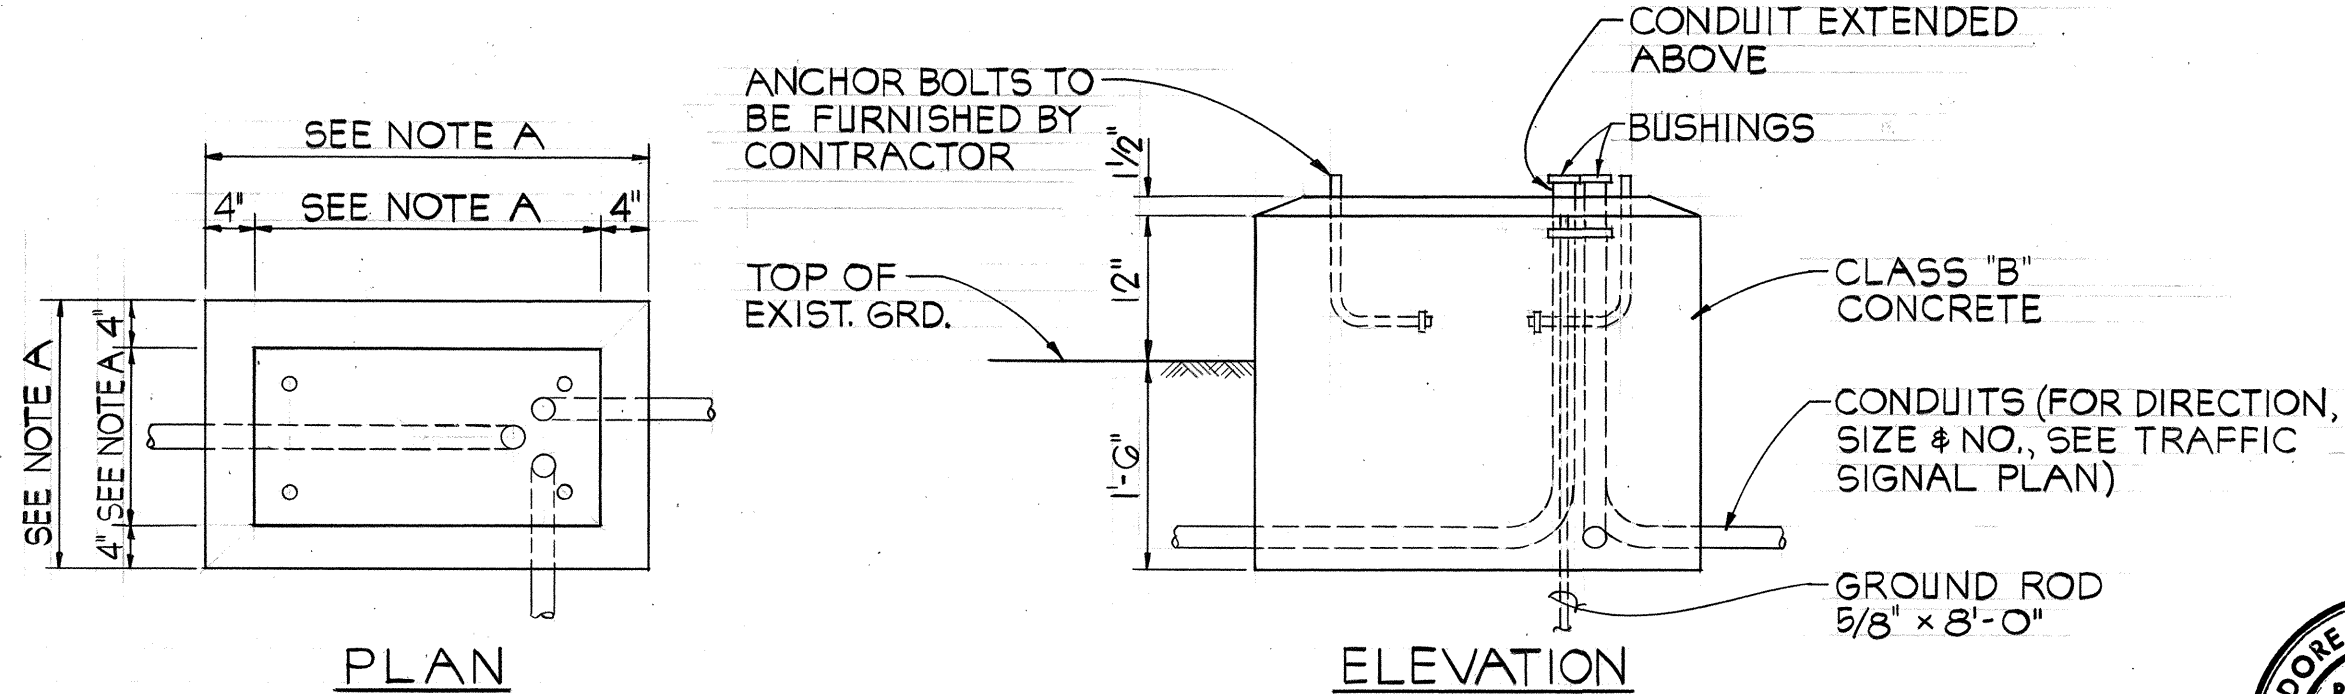


CONCRETE BASE FOR CONTROLLER CABINET
NOT TO SCALE

NOTES:

- DIMENSIONS TO BE DETERMINED BY THE SIZE OF THE CONTROLLER CABINET TO BE FURNISHED UNDER THIS CONTRACT.
- DETAILS OF CONDUITS, ANCHOR BOLTS, ETC. ARE APPROXIMATE ONLY. EXACT DETAILS SHALL BE SECURED BY THE CONTRACTOR FROM MANUFACTURER.

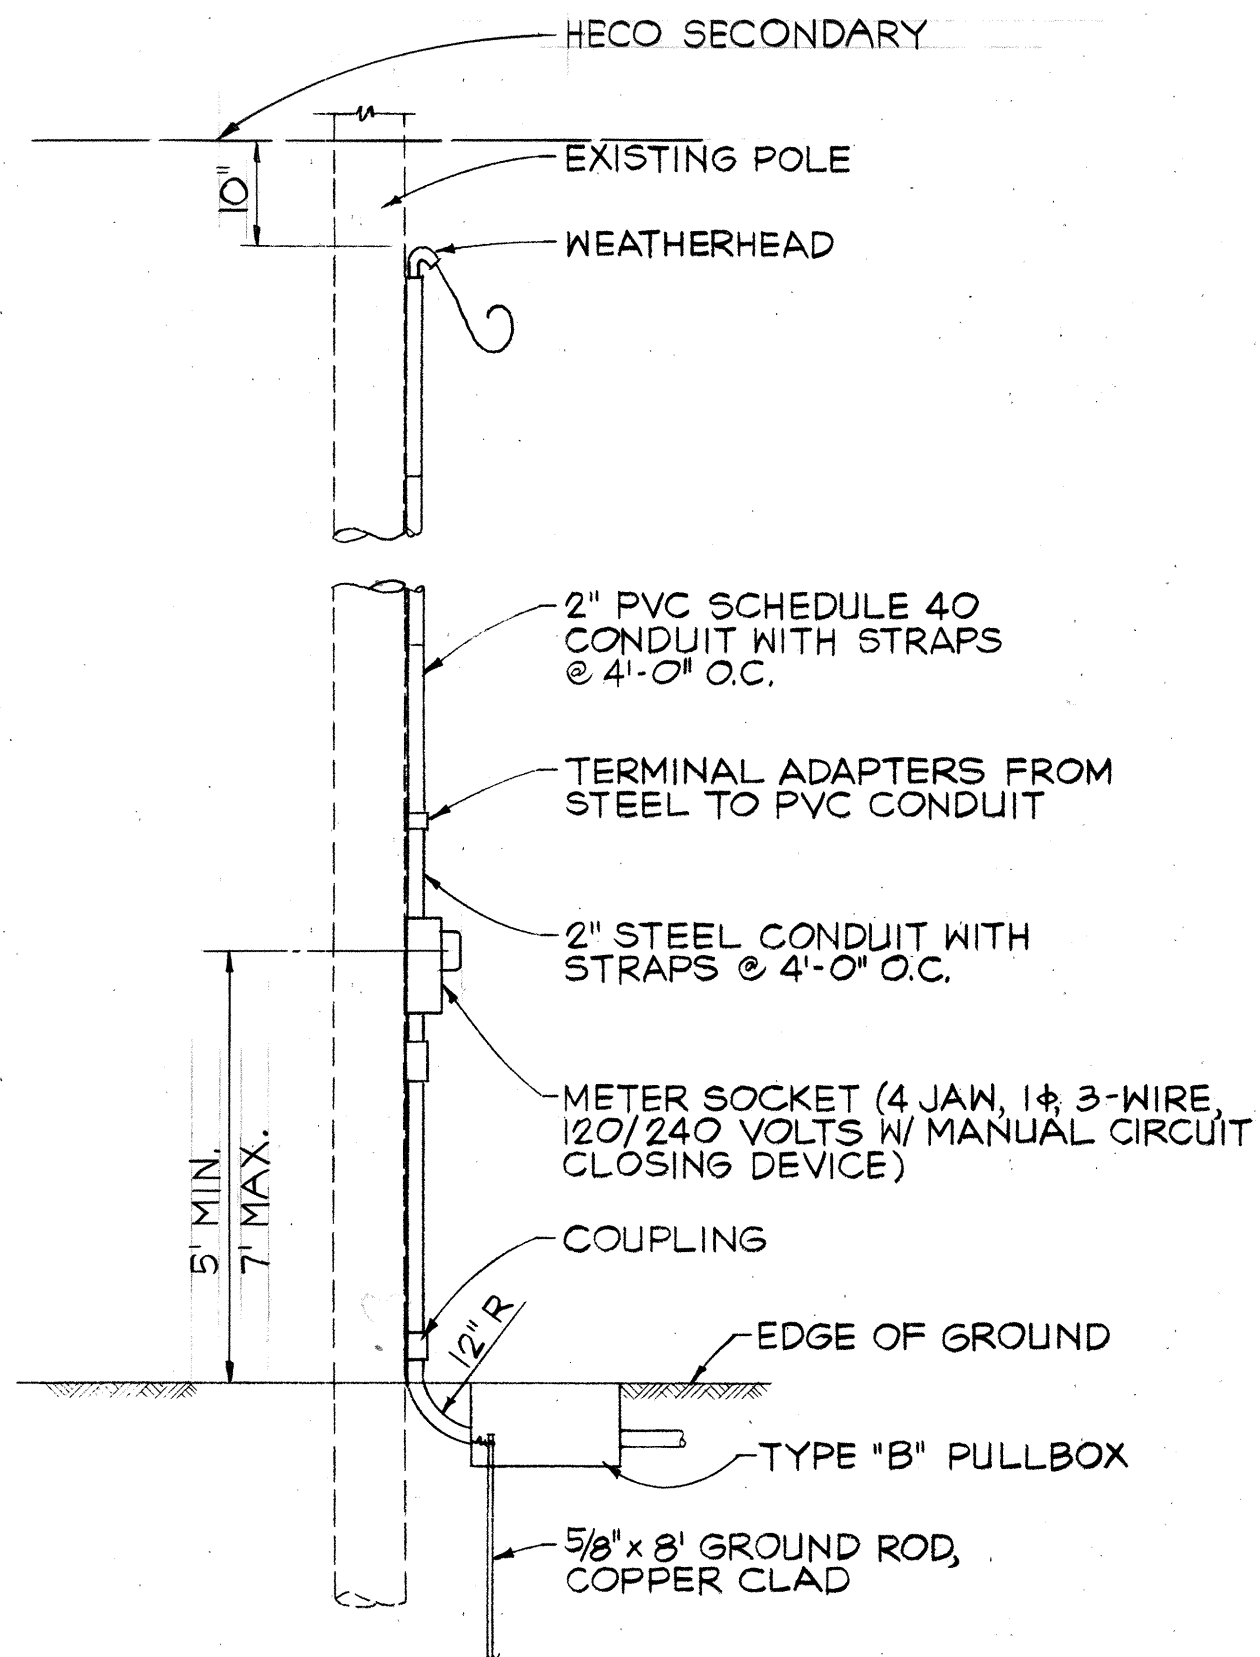

SERVICE POLE DETAIL
NOT TO SCALE

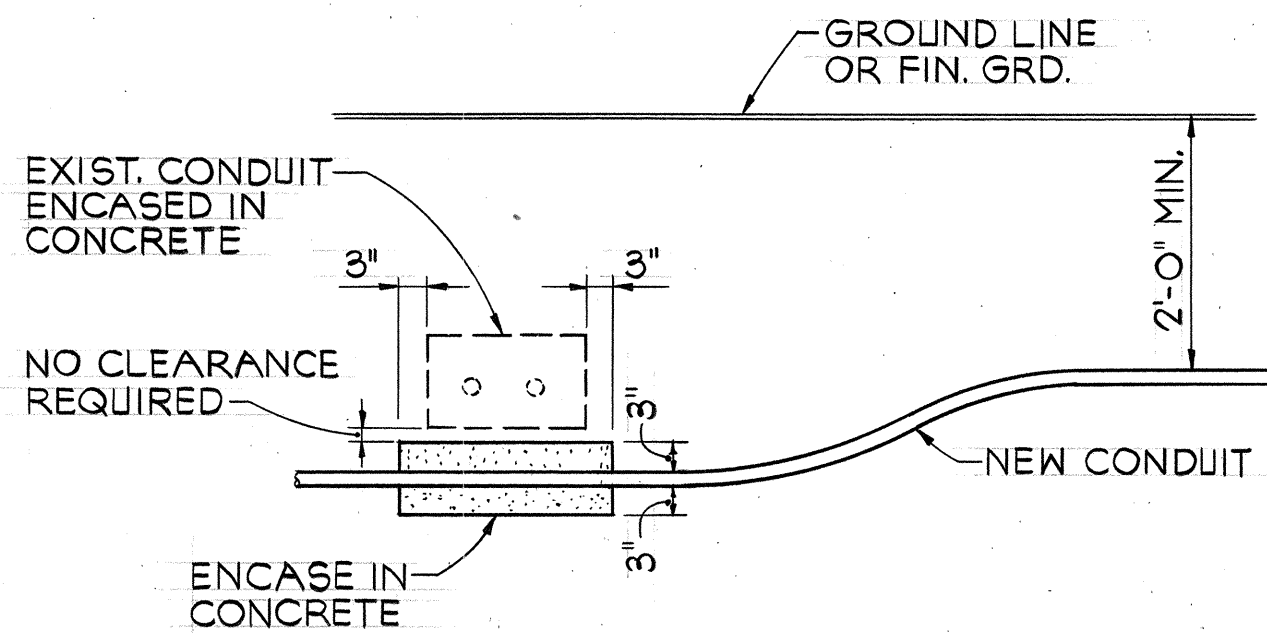

CONDUIT BY-PASS DETAIL
NOT TO SCALE



THIS WORK WAS PREPARED BY ME
OR UNDER MY SUPERVISION
Theodore S. Kawahara
Signature

STATE OF HAWAII
DEPARTMENT OF TRANSPORTATION
HIGHWAYS DIVISION
KAMEHAMEHA HIGHWAY
TRAFFIC SIGNALS AT
WHITMORE AVENUE
FED. AID PROJ. NO. RSG-804(1)

MISCELLANEOUS DETAILS

SCALE: AS SHOWN DATE: 7-30-80
SHEET NO. 1 OF 4 SHEETS

DATE	_____
SURVEY PLOTTED BY	_____
DRAWN BY	_____
TRACED BY	_____
CHECKED BY	_____
NOTE BOOK	_____
No.	_____