




FED. ROAD DIST. NO.	STATE	FED. AID PROJ. NO.	FISCAL YEAR	SHEET NO.	TOTAL SHEETS
HAWAII	HAW.	HWY-0-01-89M	1989	4	23

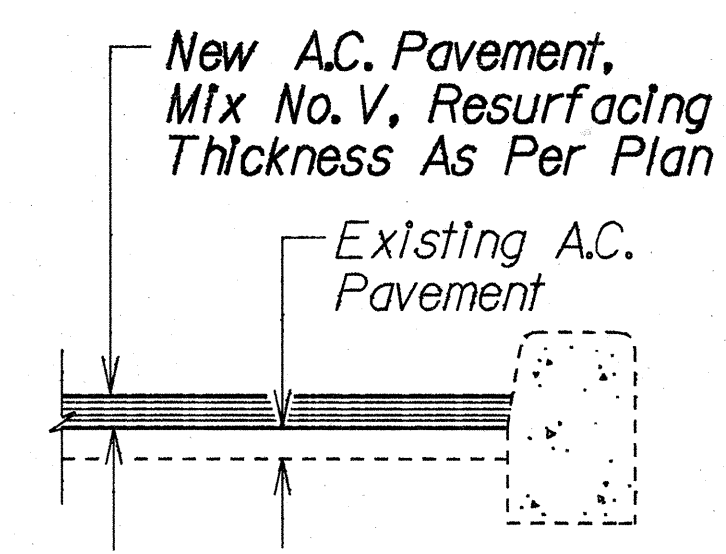


CURB SECTION

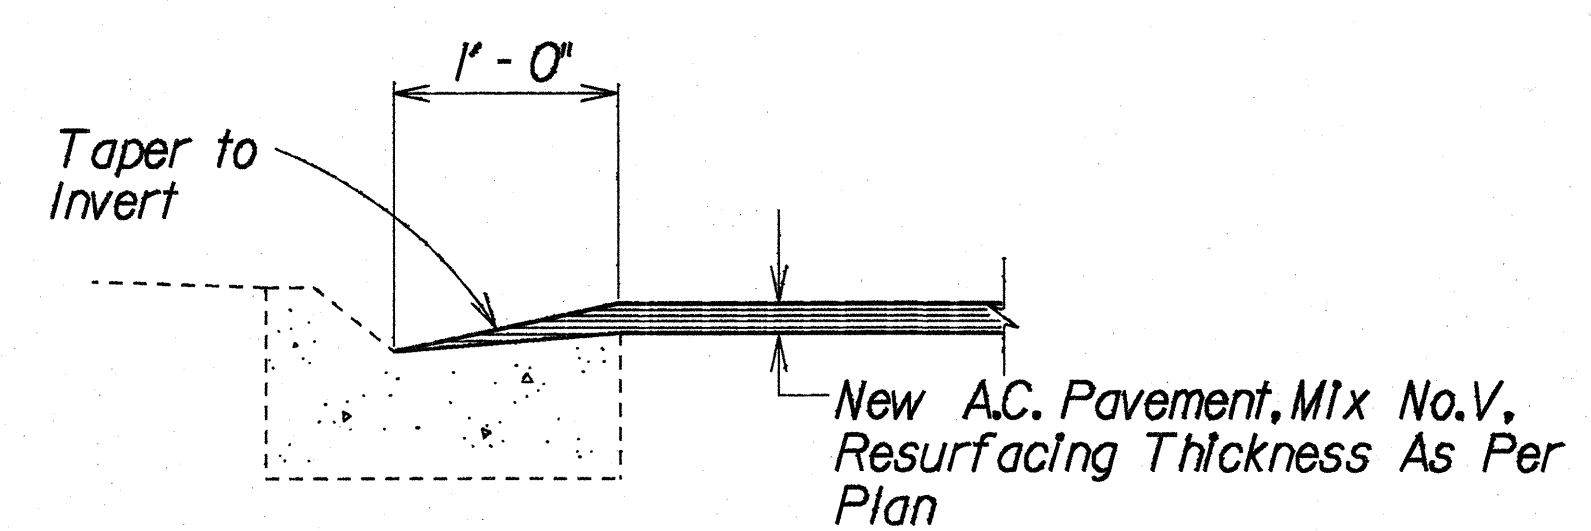


CURB & GUTTER SECTION WITH 1'-0" GUTTER

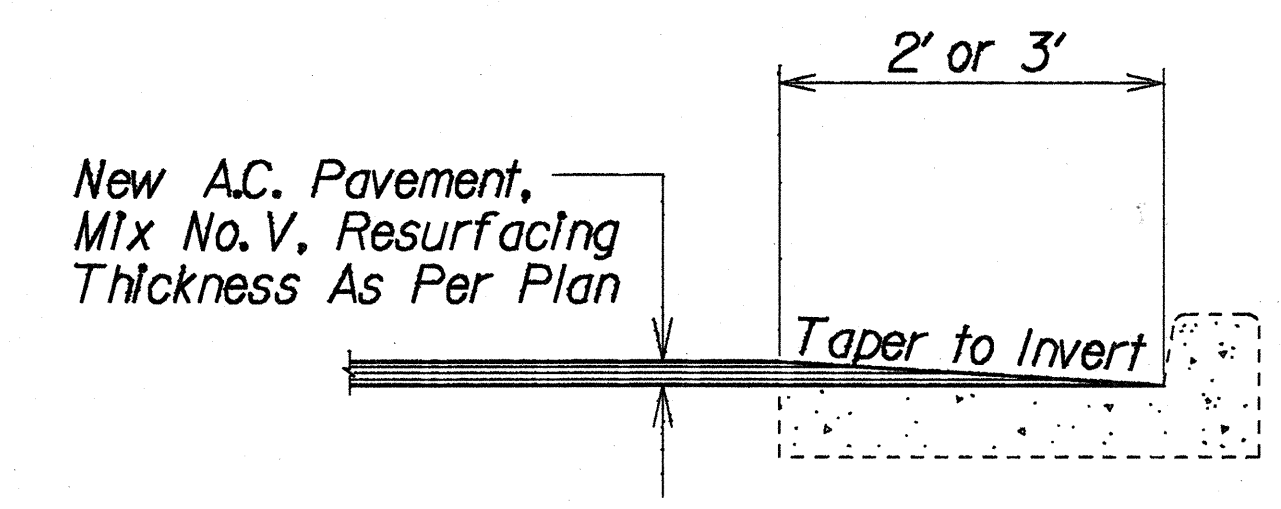


CURB & GUTTER SECTION

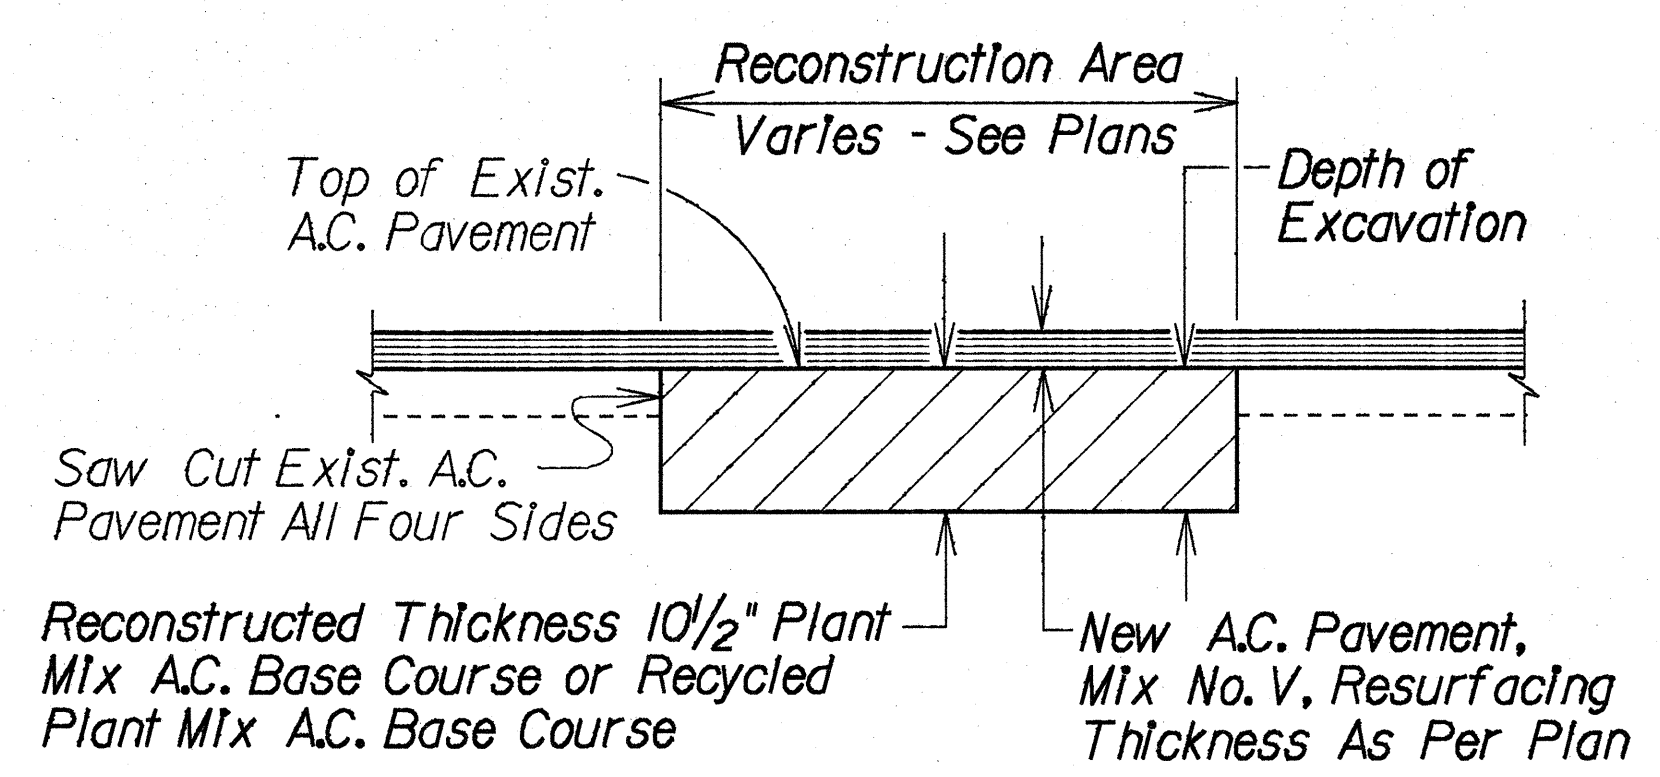


TYPICAL RECONSTRUCTION AREA

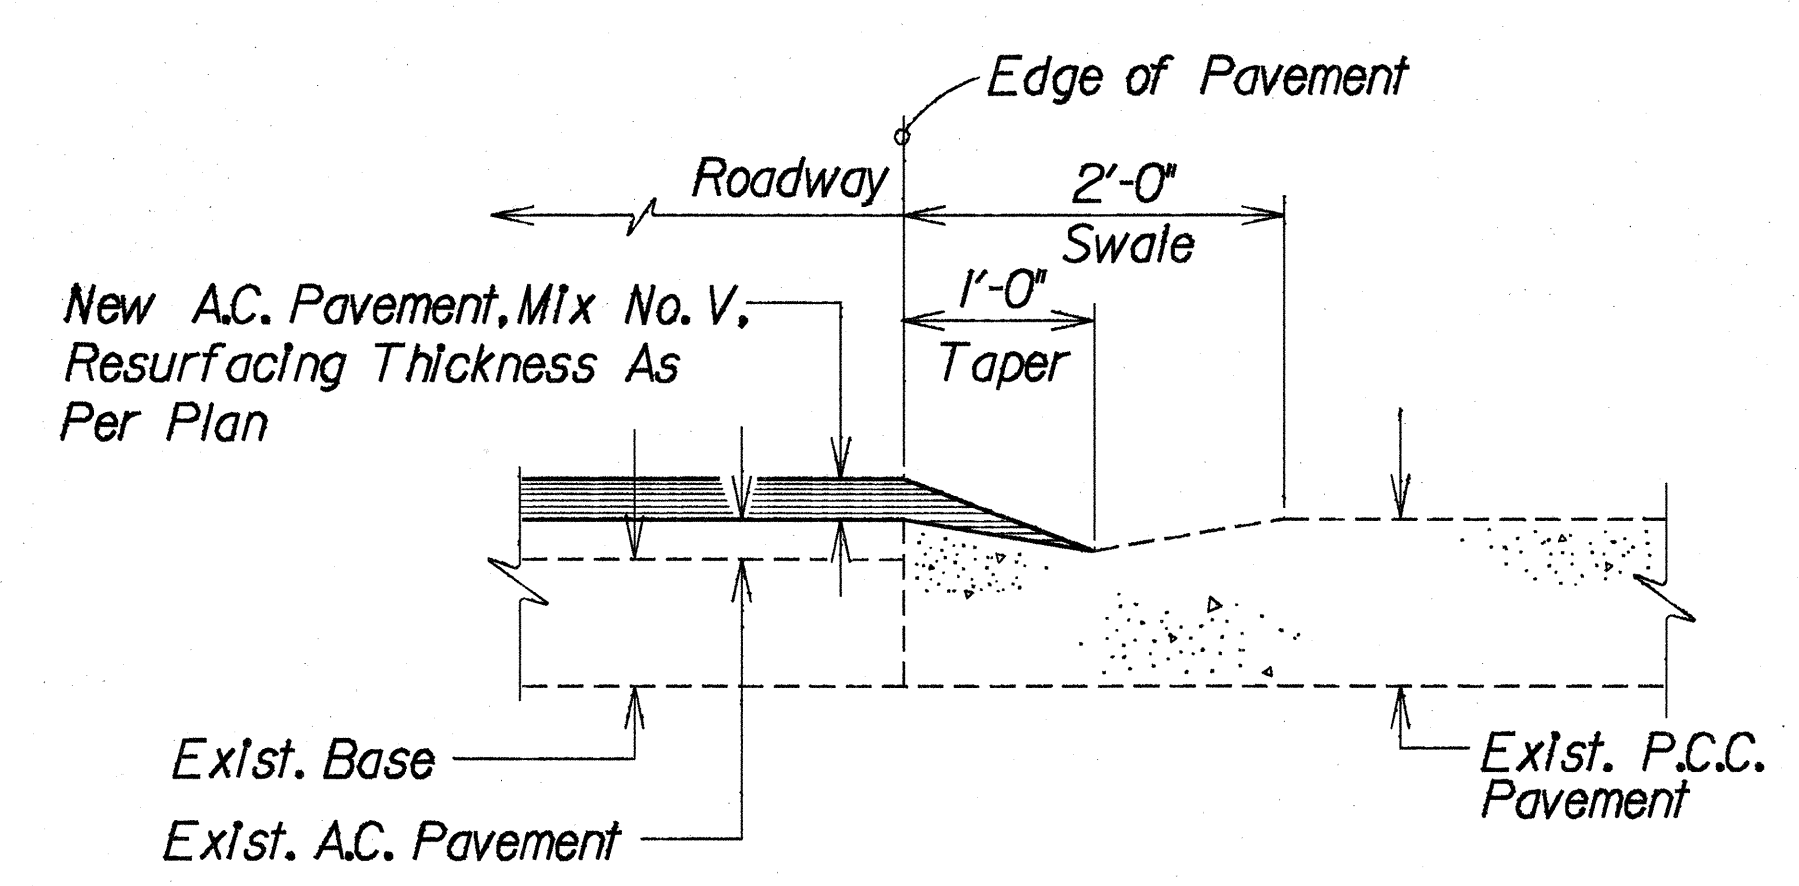


P.C.C. PAVEMENT SECTION WITH DRAINAGE SWALE

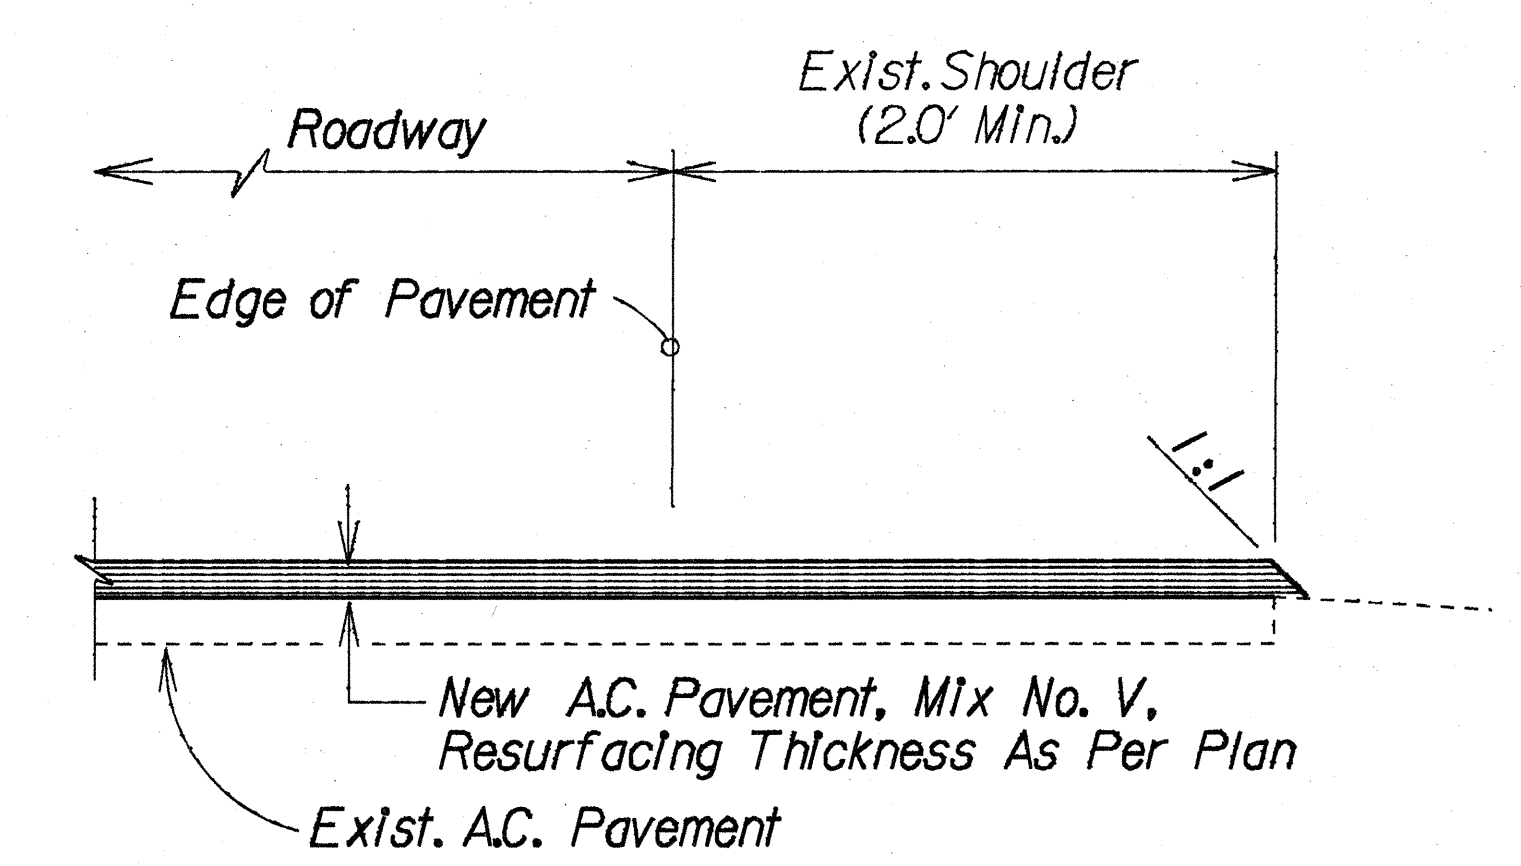

TYPICAL SHOULDER SECTION

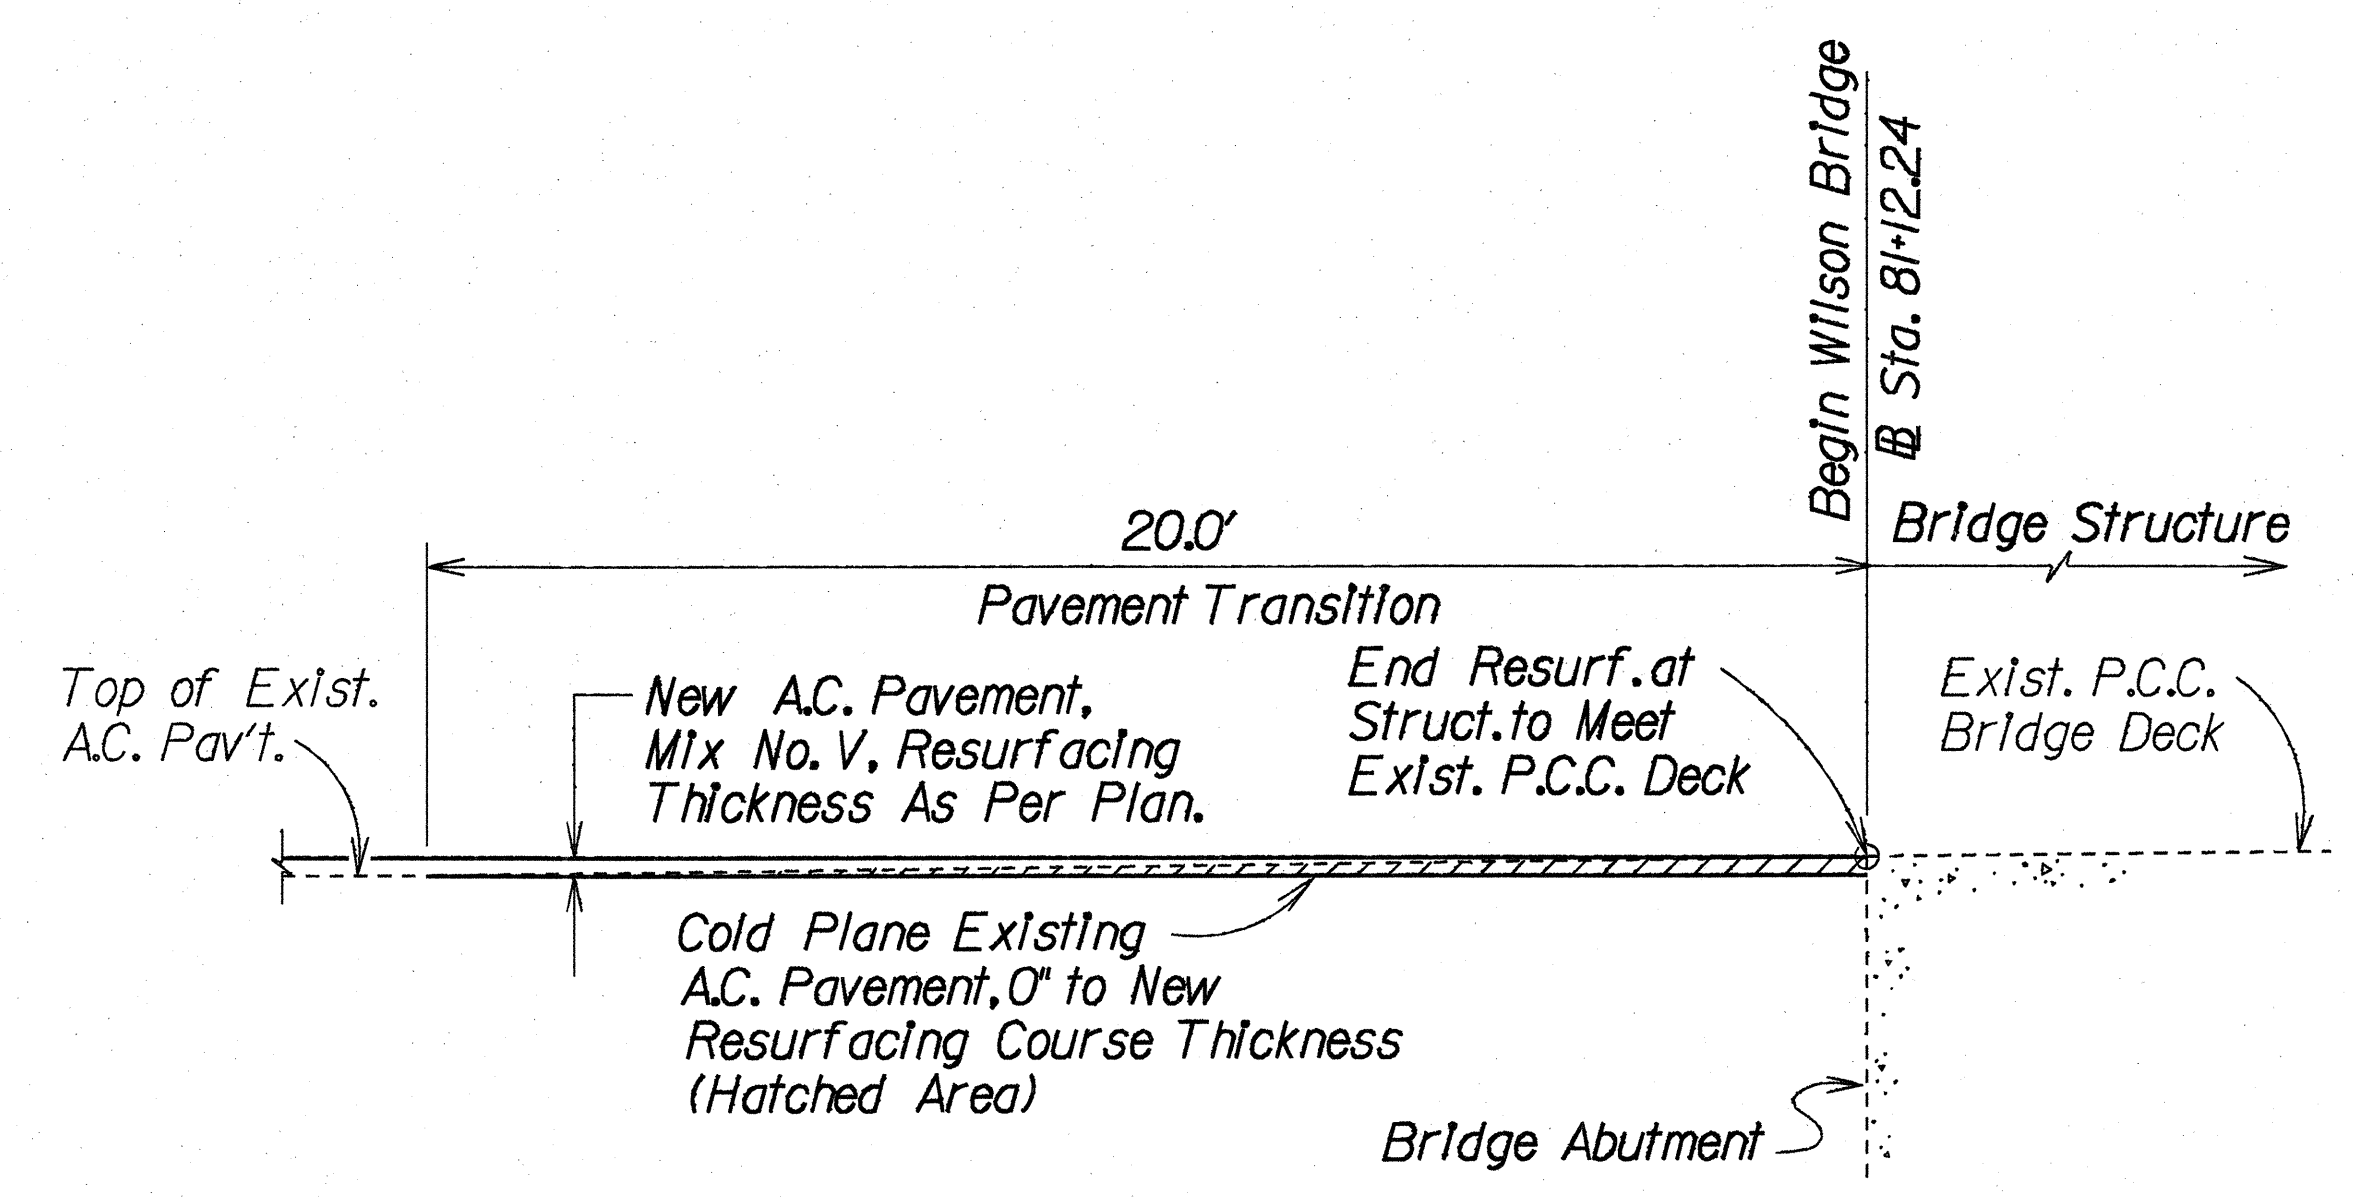

BEGINNING

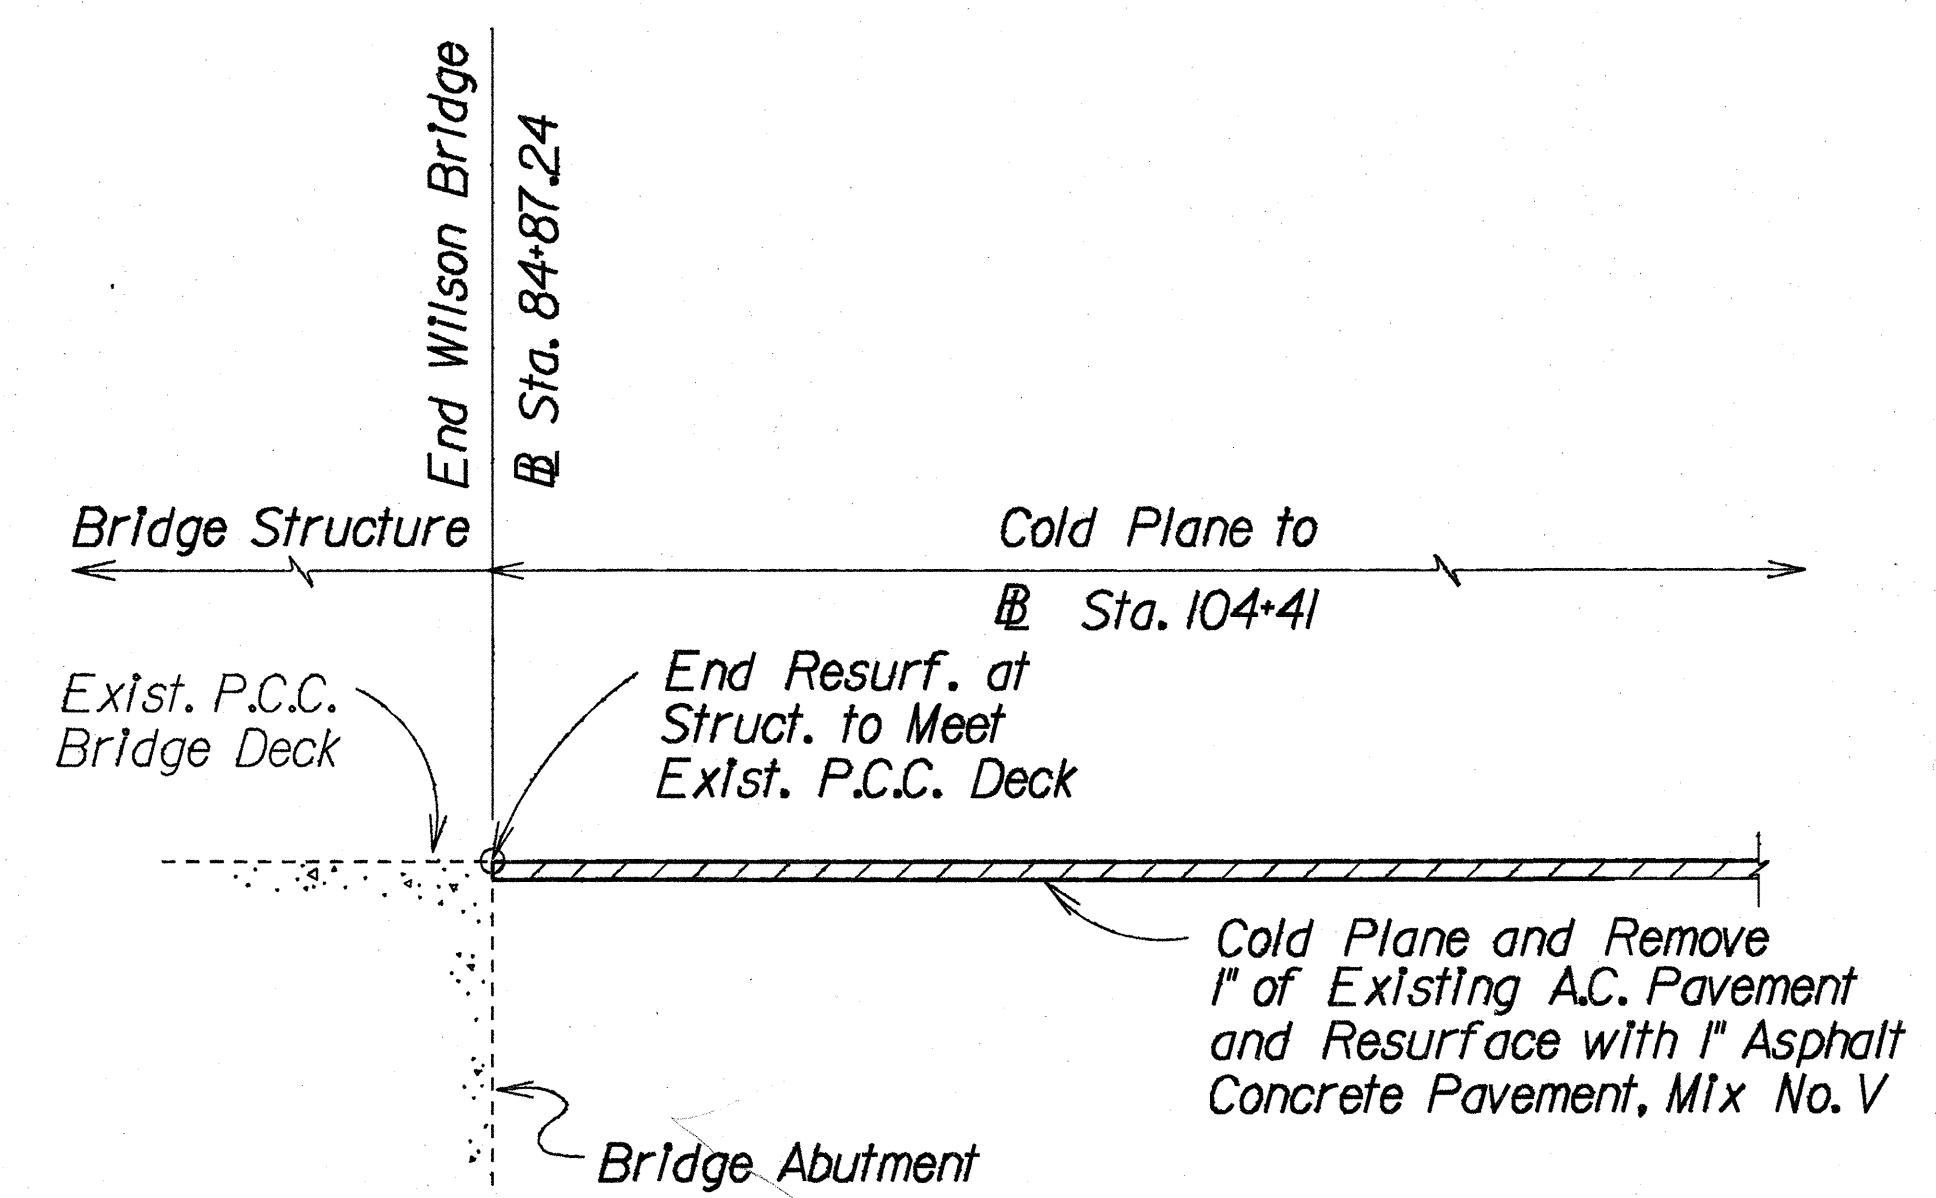

ENDING

TYPICAL TRANSITION DETAIL AT WILSON BRIDGE STRUCTURE

STATE OF HAWAII
DEPARTMENT OF TRANSPORTATION
HIGHWAYS DIVISION


TYPICAL SECTIONS

KAMEHAMEHA HIGHWAY RESURFACING
Waikalanani Drive to Karsten Thot Bridge
PROJECT NO. HWY-0-01-89M


Scale: Not To Scale Date: April, 1989

SHEET No. 1 OF 2 SHEETS


FED. ROAD DIST. NO.	STATE	FED-AID PROJ. NO.	FISCAL YEAR	SHEET NO.	TOTAL SHEETS
HAWAII	HAW.	HWY-0-01-89M	1989	5	23

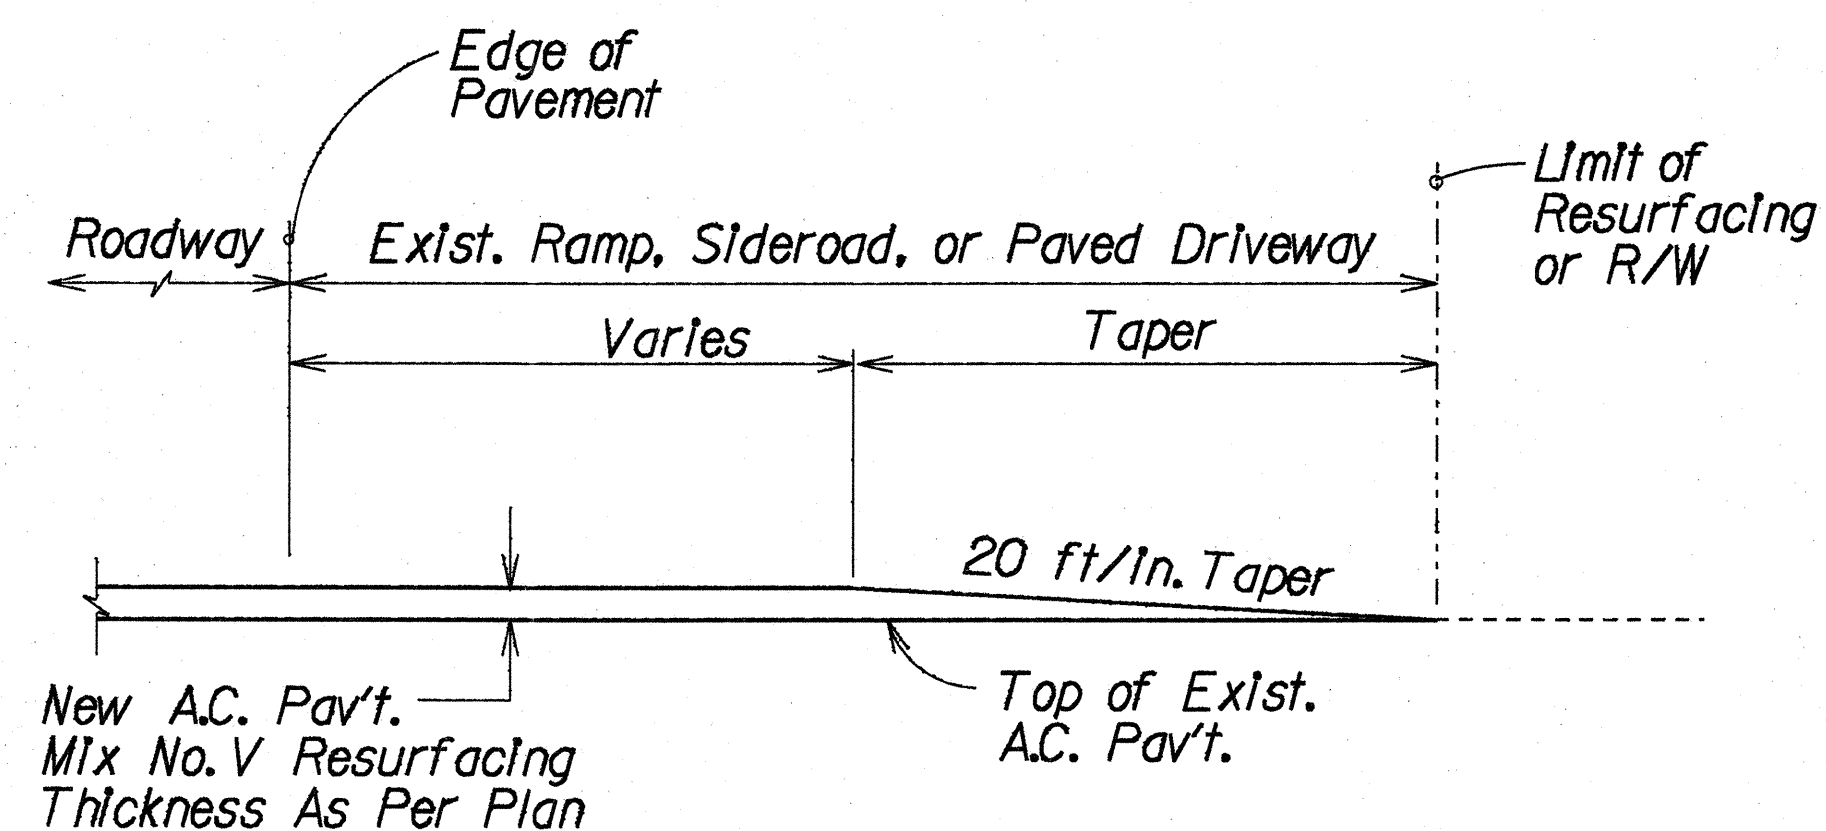


RESURFACING AT RAMP, PAVED SIDEROAD, OR PAVED DRIVEWAY DETAIL

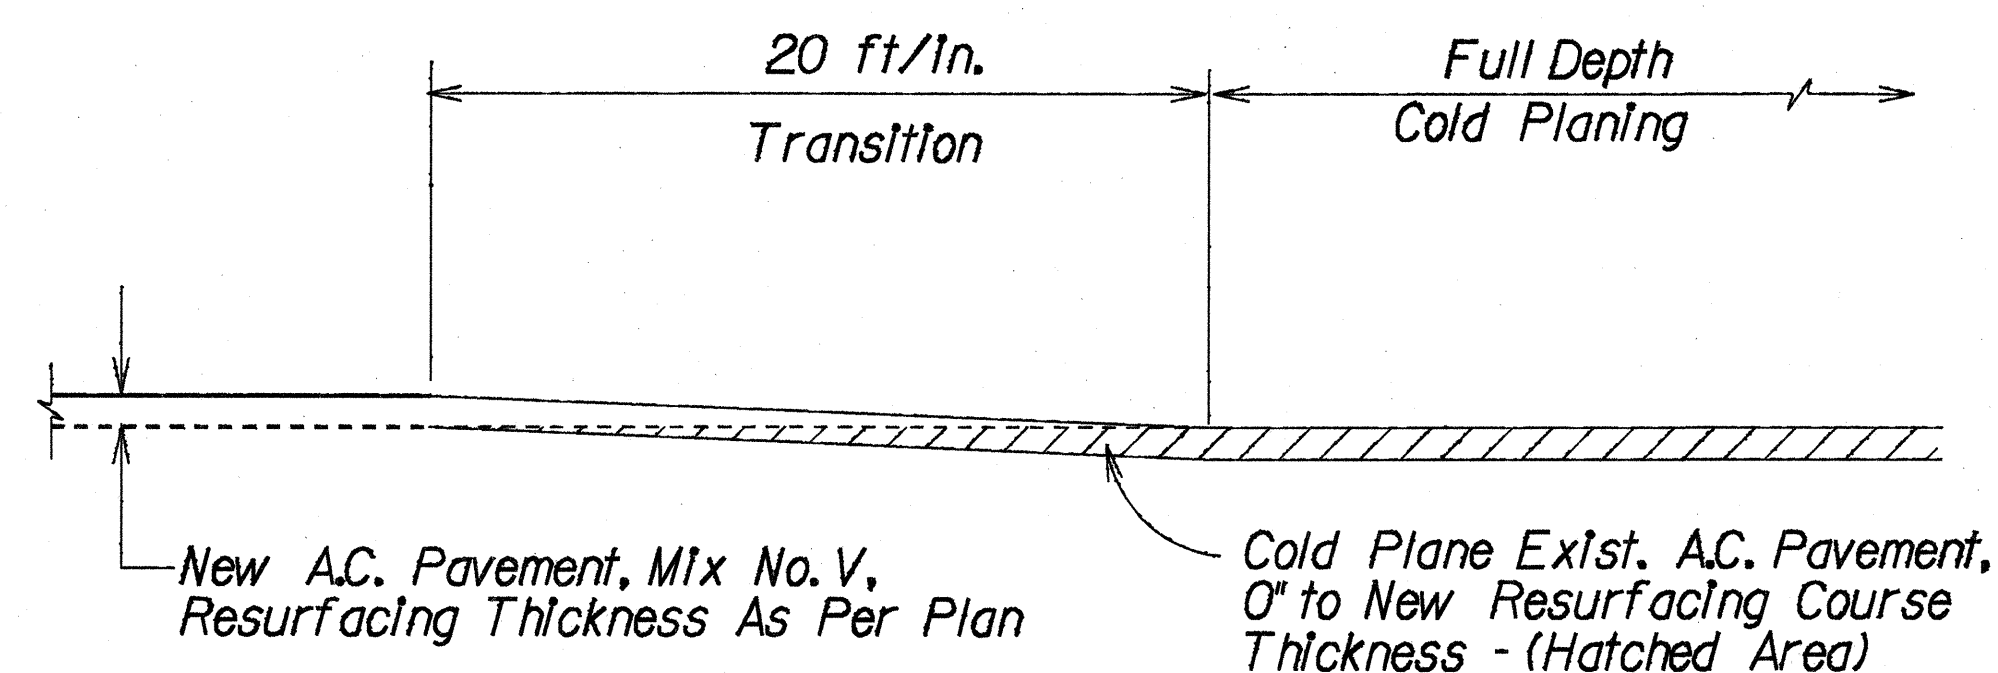


TYPICAL TRANSITION DETAIL FOR COLD PLANING AREA

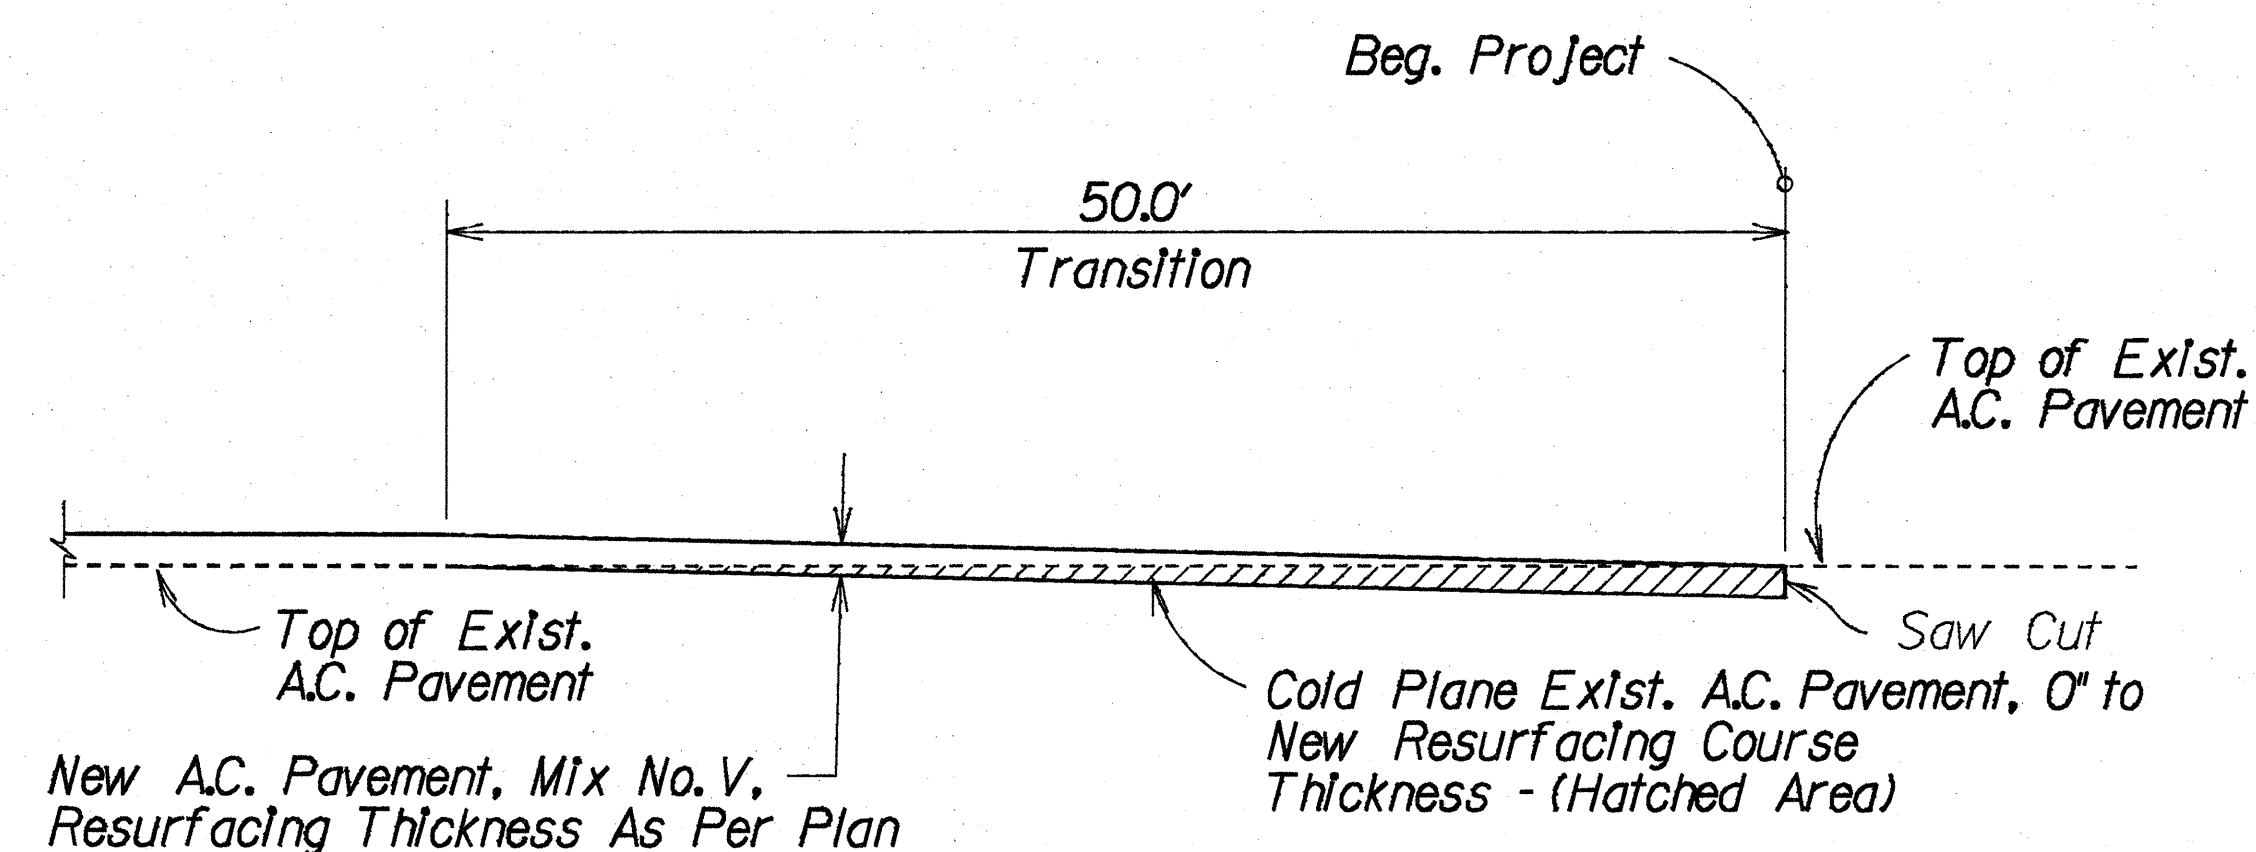

TYPICAL SECTION OF LONGITUDINAL PAVEMENT TRANSITION @ BEGIN PROJECT

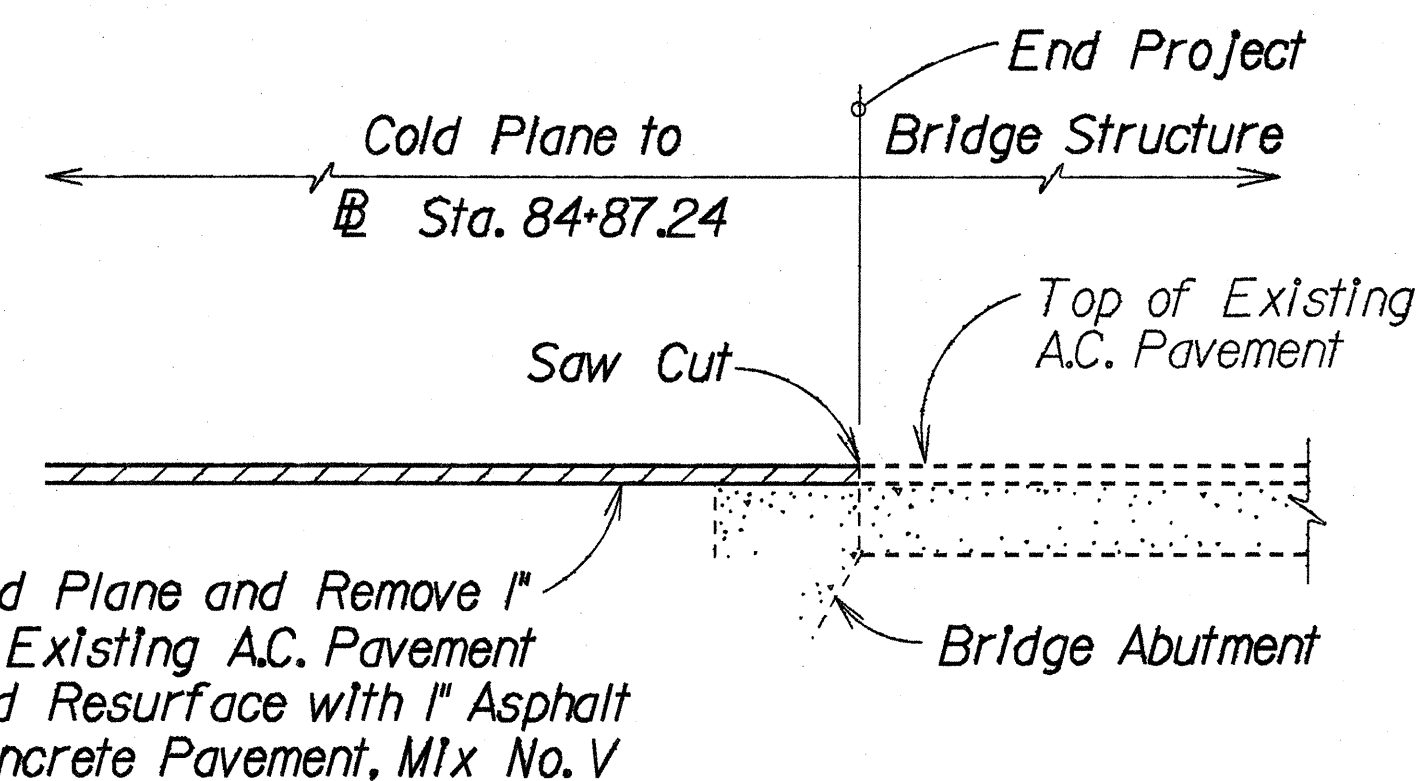

TYPICAL SECTION OF LONGITUDINAL PAVEMENT TRANSITION @ END PROJECT

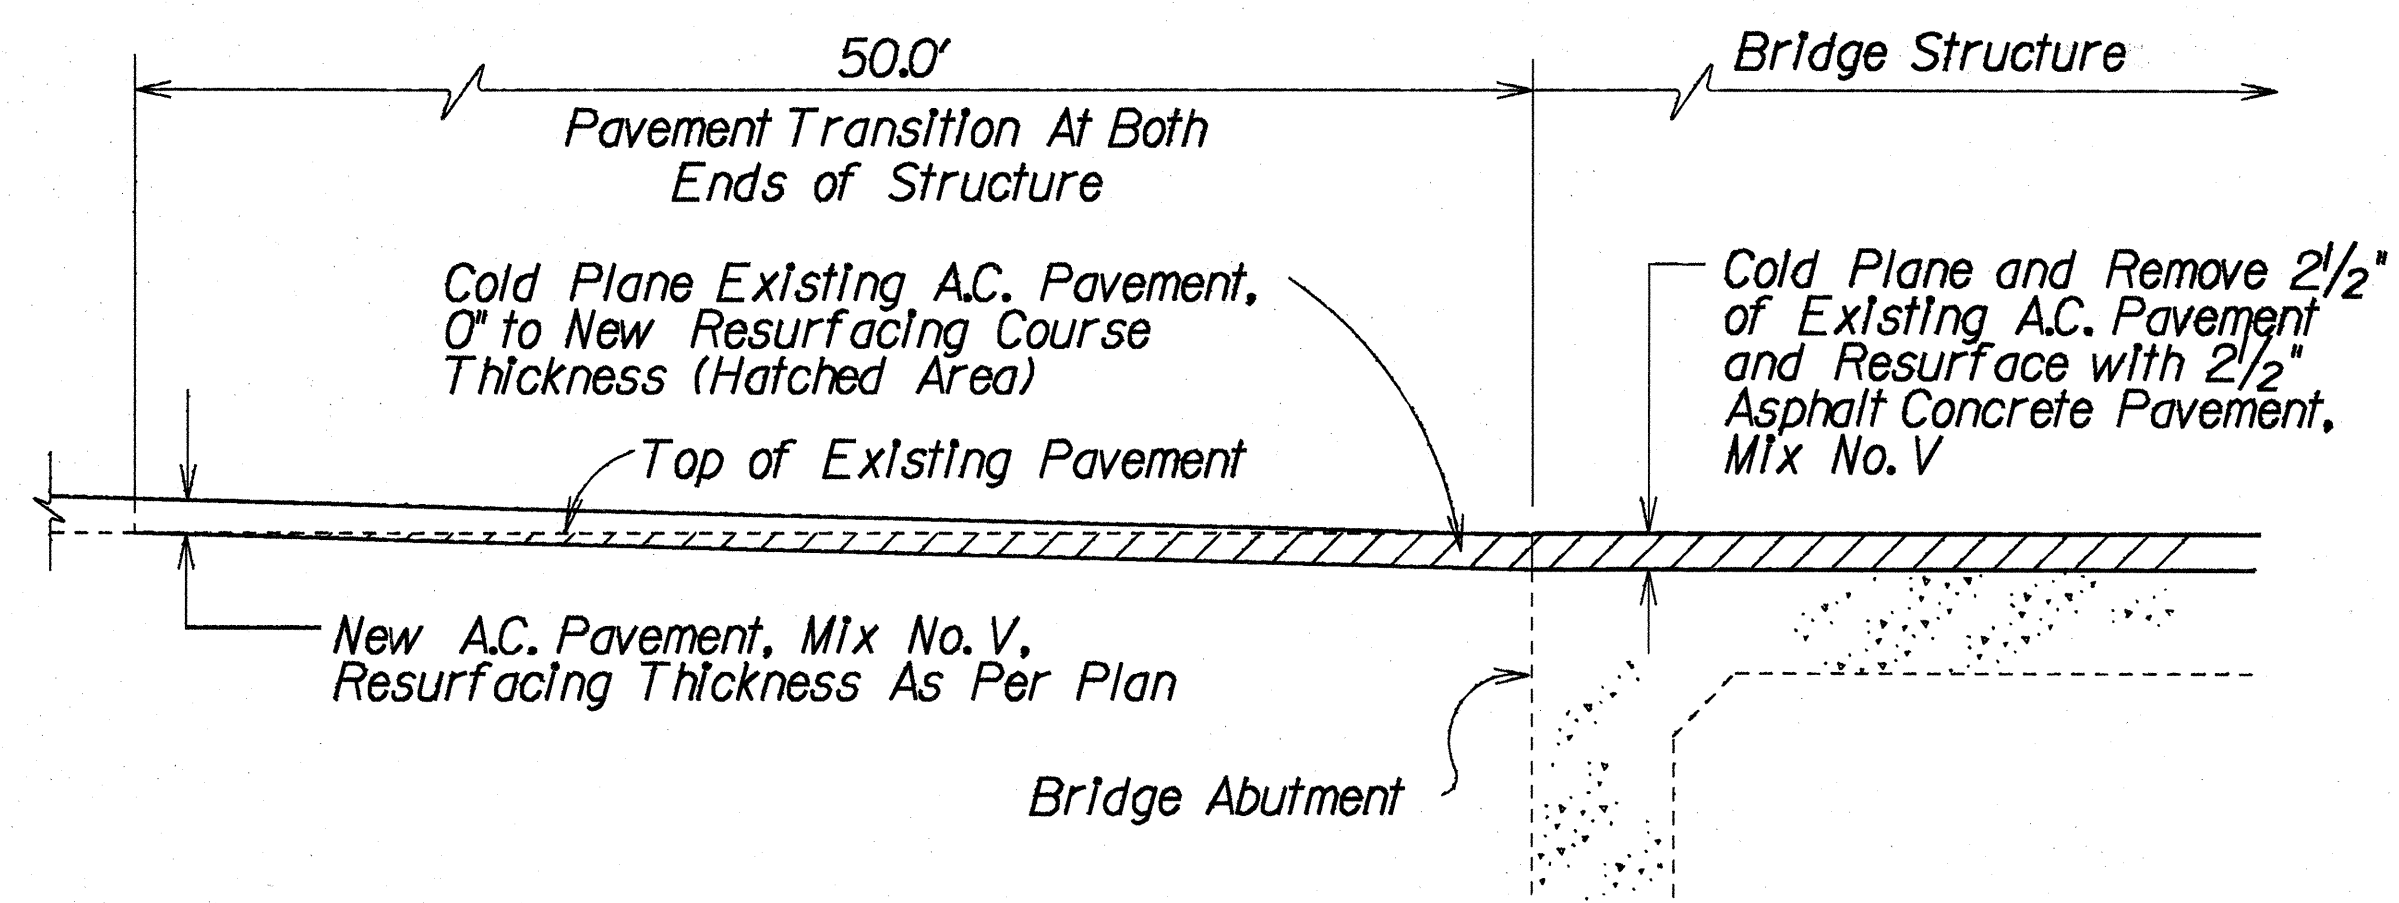

TYPICAL TRANSITION DETAIL AT WAIKAKALUA BRIDGE STRUCTURES

STATE OF HAWAII
DEPARTMENT OF TRANSPORTATION
HIGHWAYS DIVISION

TYPICAL SECTIONS

KAMEHAMEHA HIGHWAY RESURFACING
Waikalanī Drive to Karsten Thot Bridge
PROJECT NO. HWY-0-01-89M

Scale: Not To Scale Date: April, 1989

SHEET No. 2 OF 2 SHEETS