

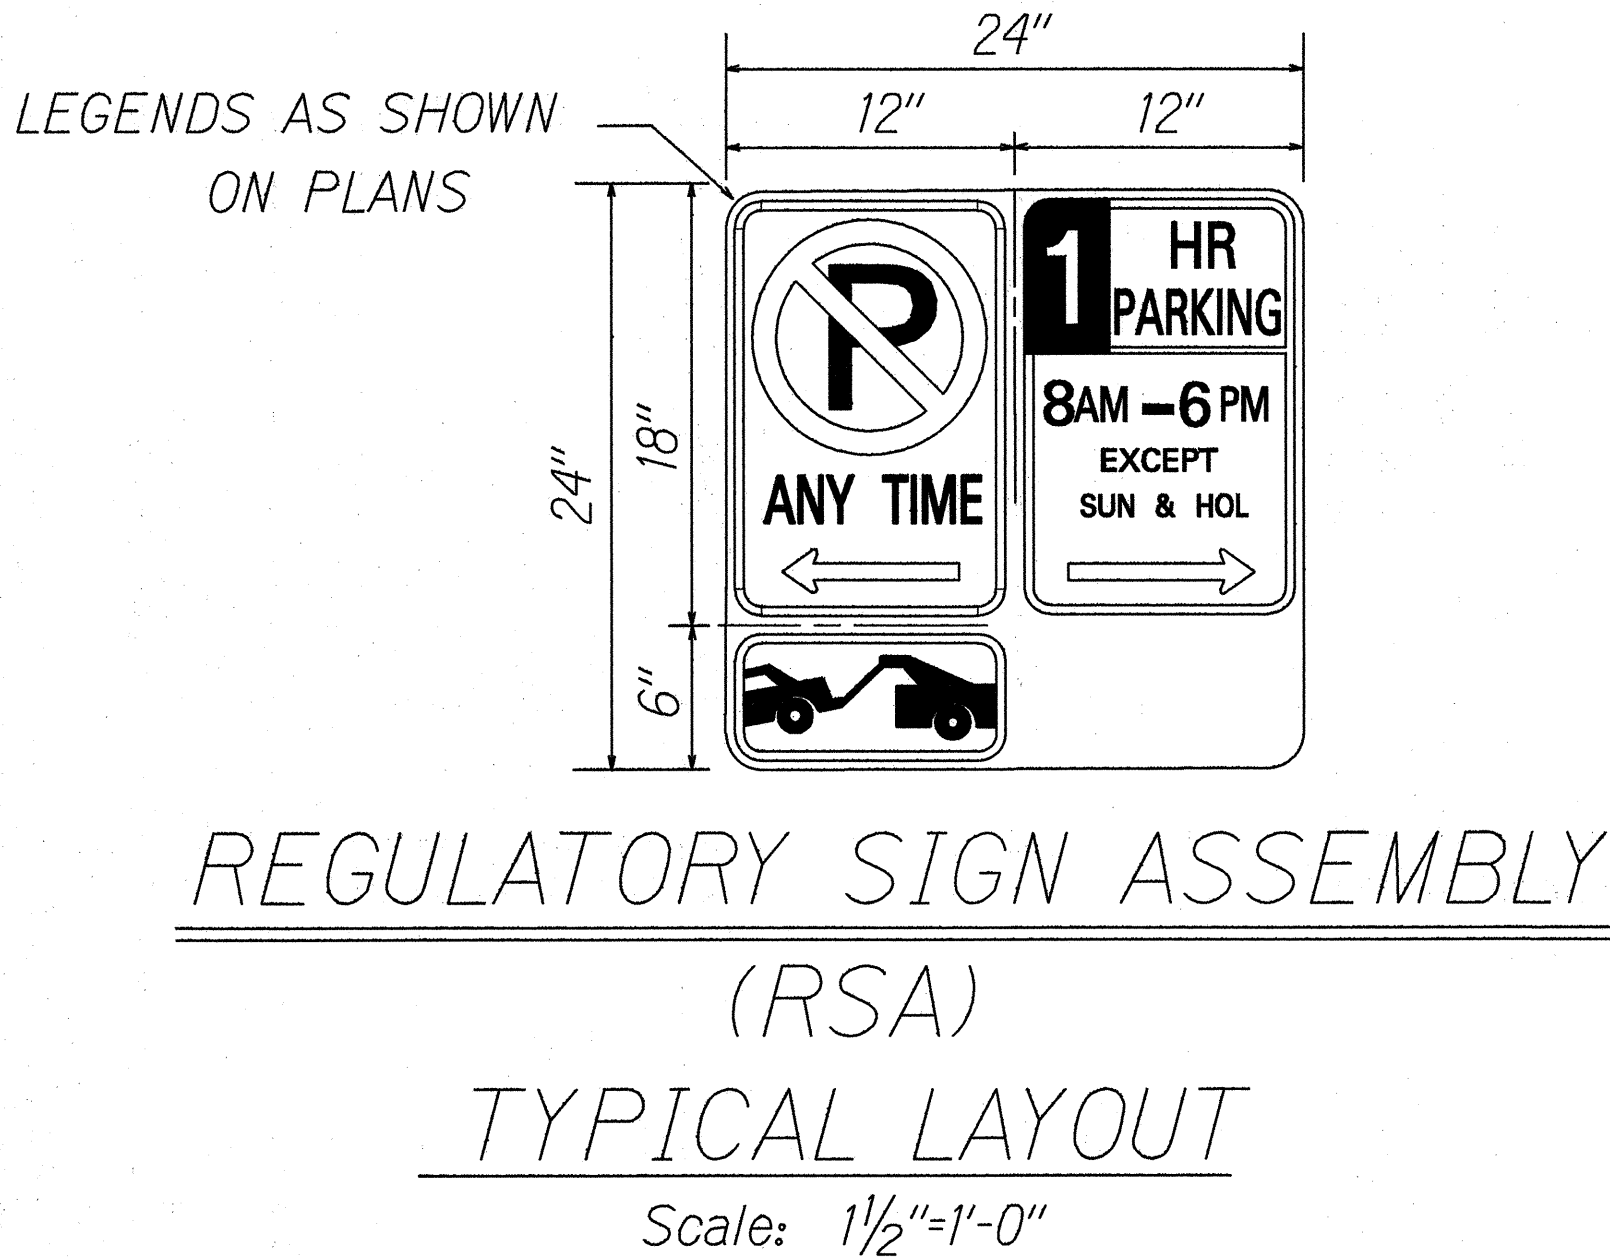
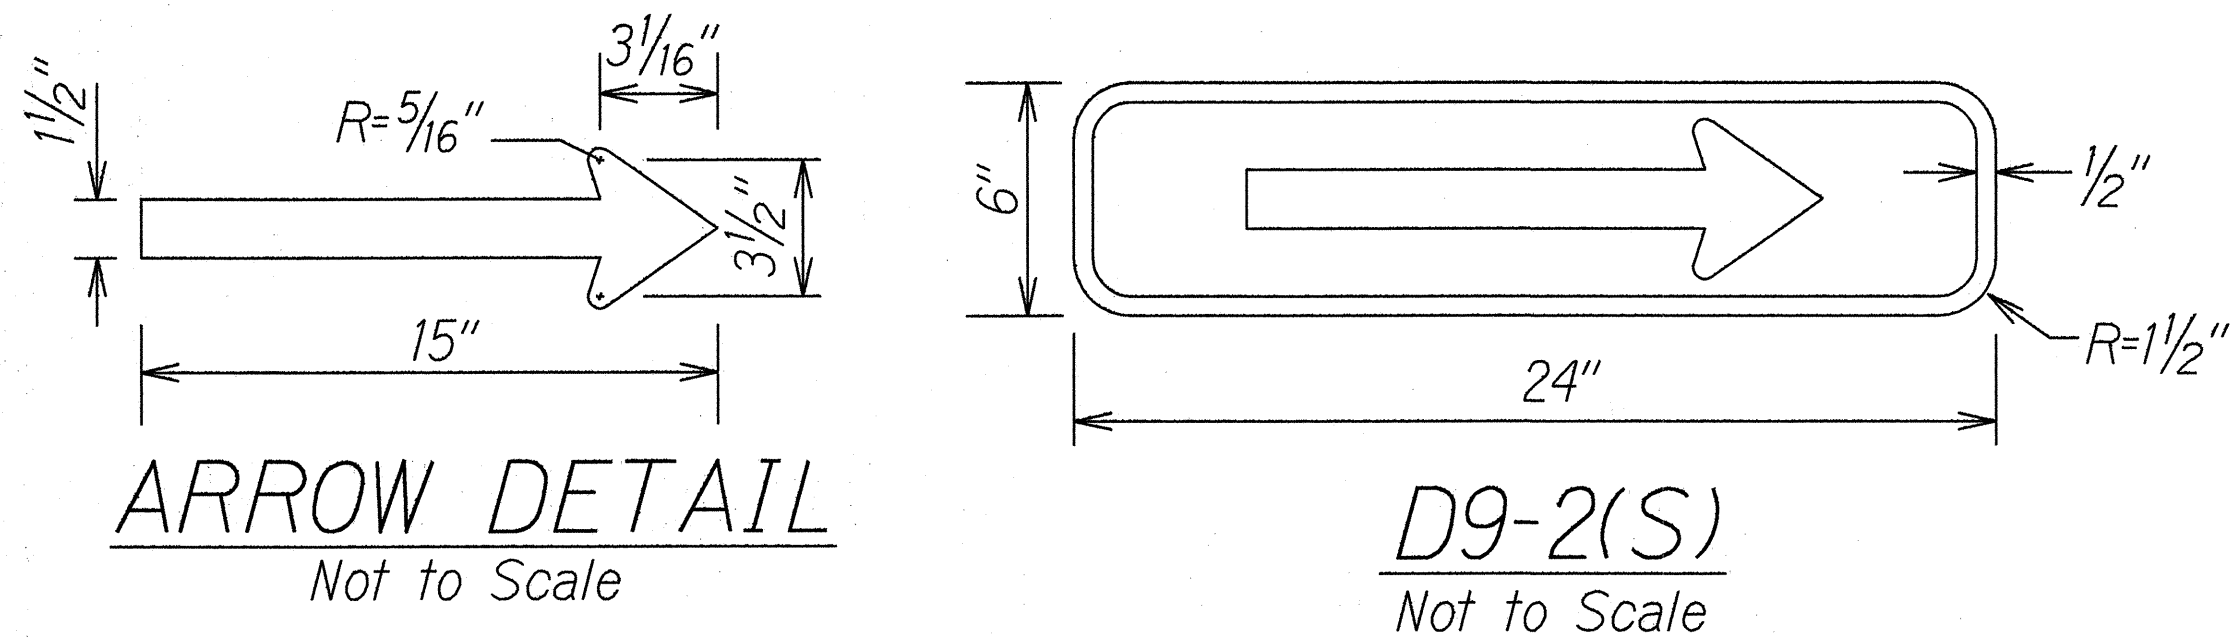
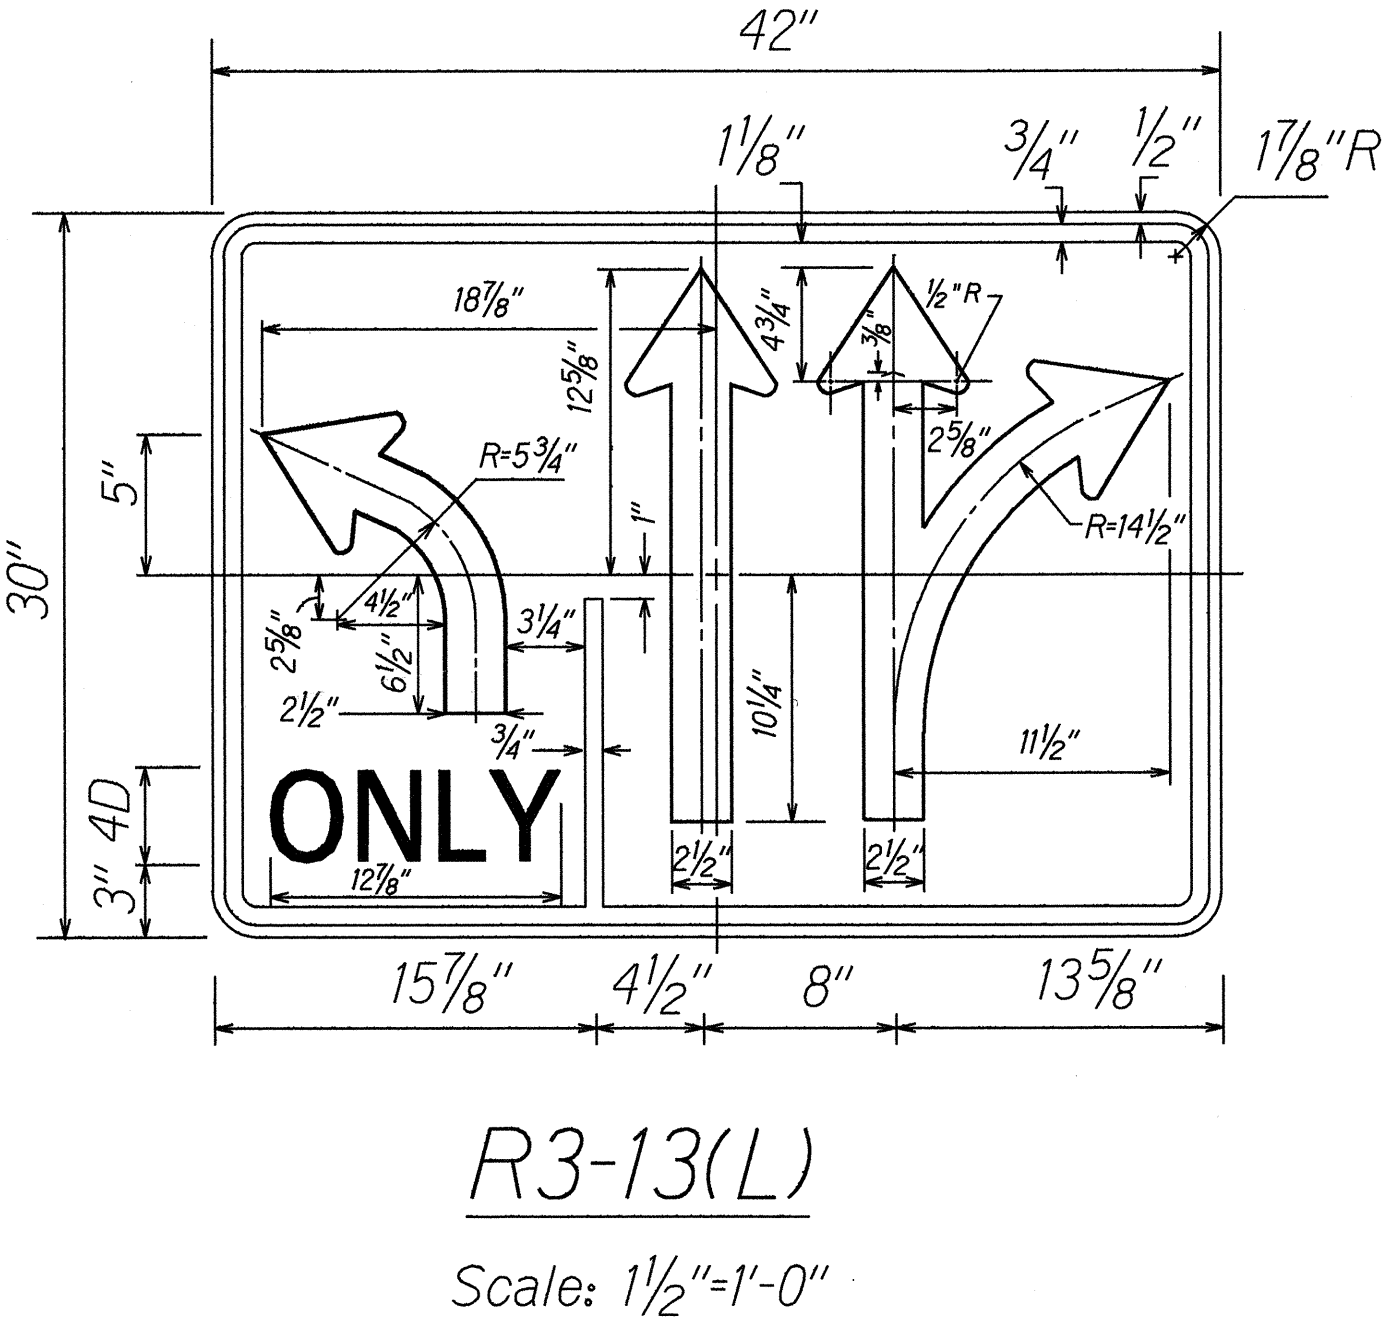







FED. ROAD DIST. NO.	STATE	FED. AID PROJ. NO.	FISCAL YEAR	SHEET NO.	TOTAL SHEETS
HAWAII	HAW.	STP-080-1(10)	1994	11	17

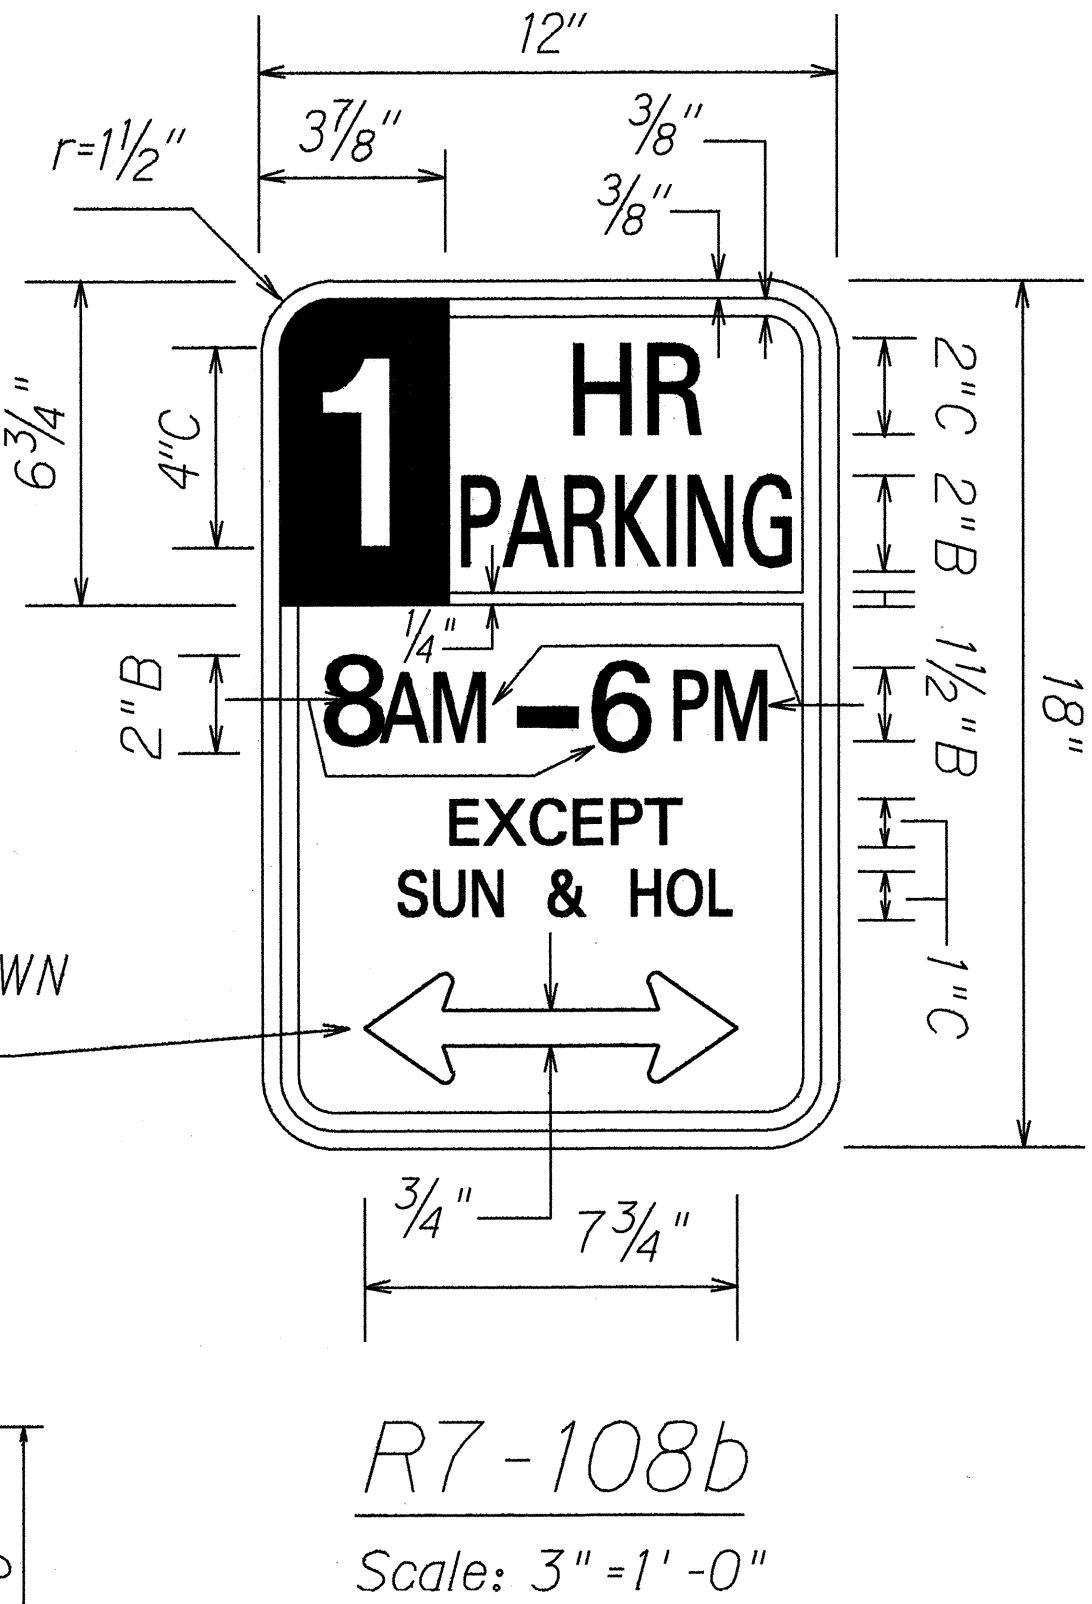

NOTE:
WHEN A COMBINATION OF REGULATORY SIGNS ARE USED AS SHOWN ABOVE, THEY SHALL BE MOUNTED ON A SINGLE METAL PLATE, 24"x 24", AND SHALL BE PAID FOR PER EACH, COMPLETE IN PLACE.

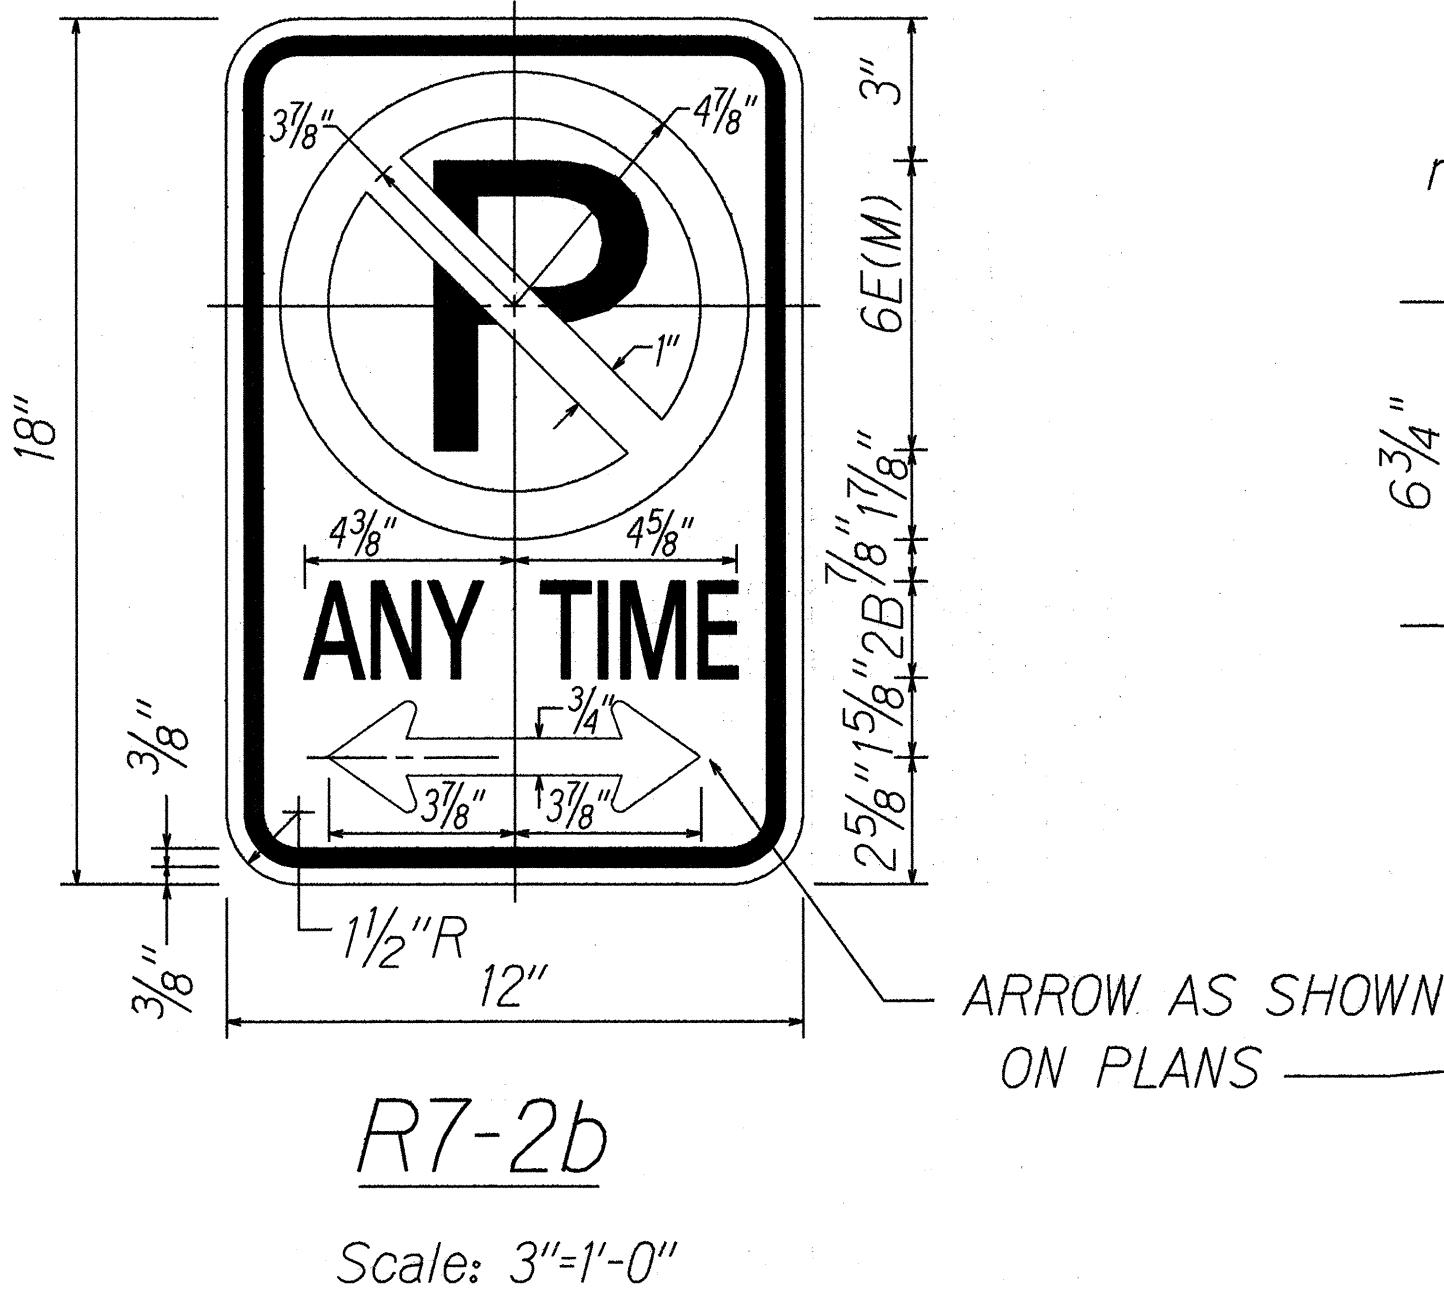

- NOTE:
- Except where noted Sign D9-2(S) shall conform to Plans & Specifications for Regulatory Signs.
 - Sign D9-2(S) shall have a White Reflectorized Legend, Border & Arrow on a Blue Reflectorized Background.

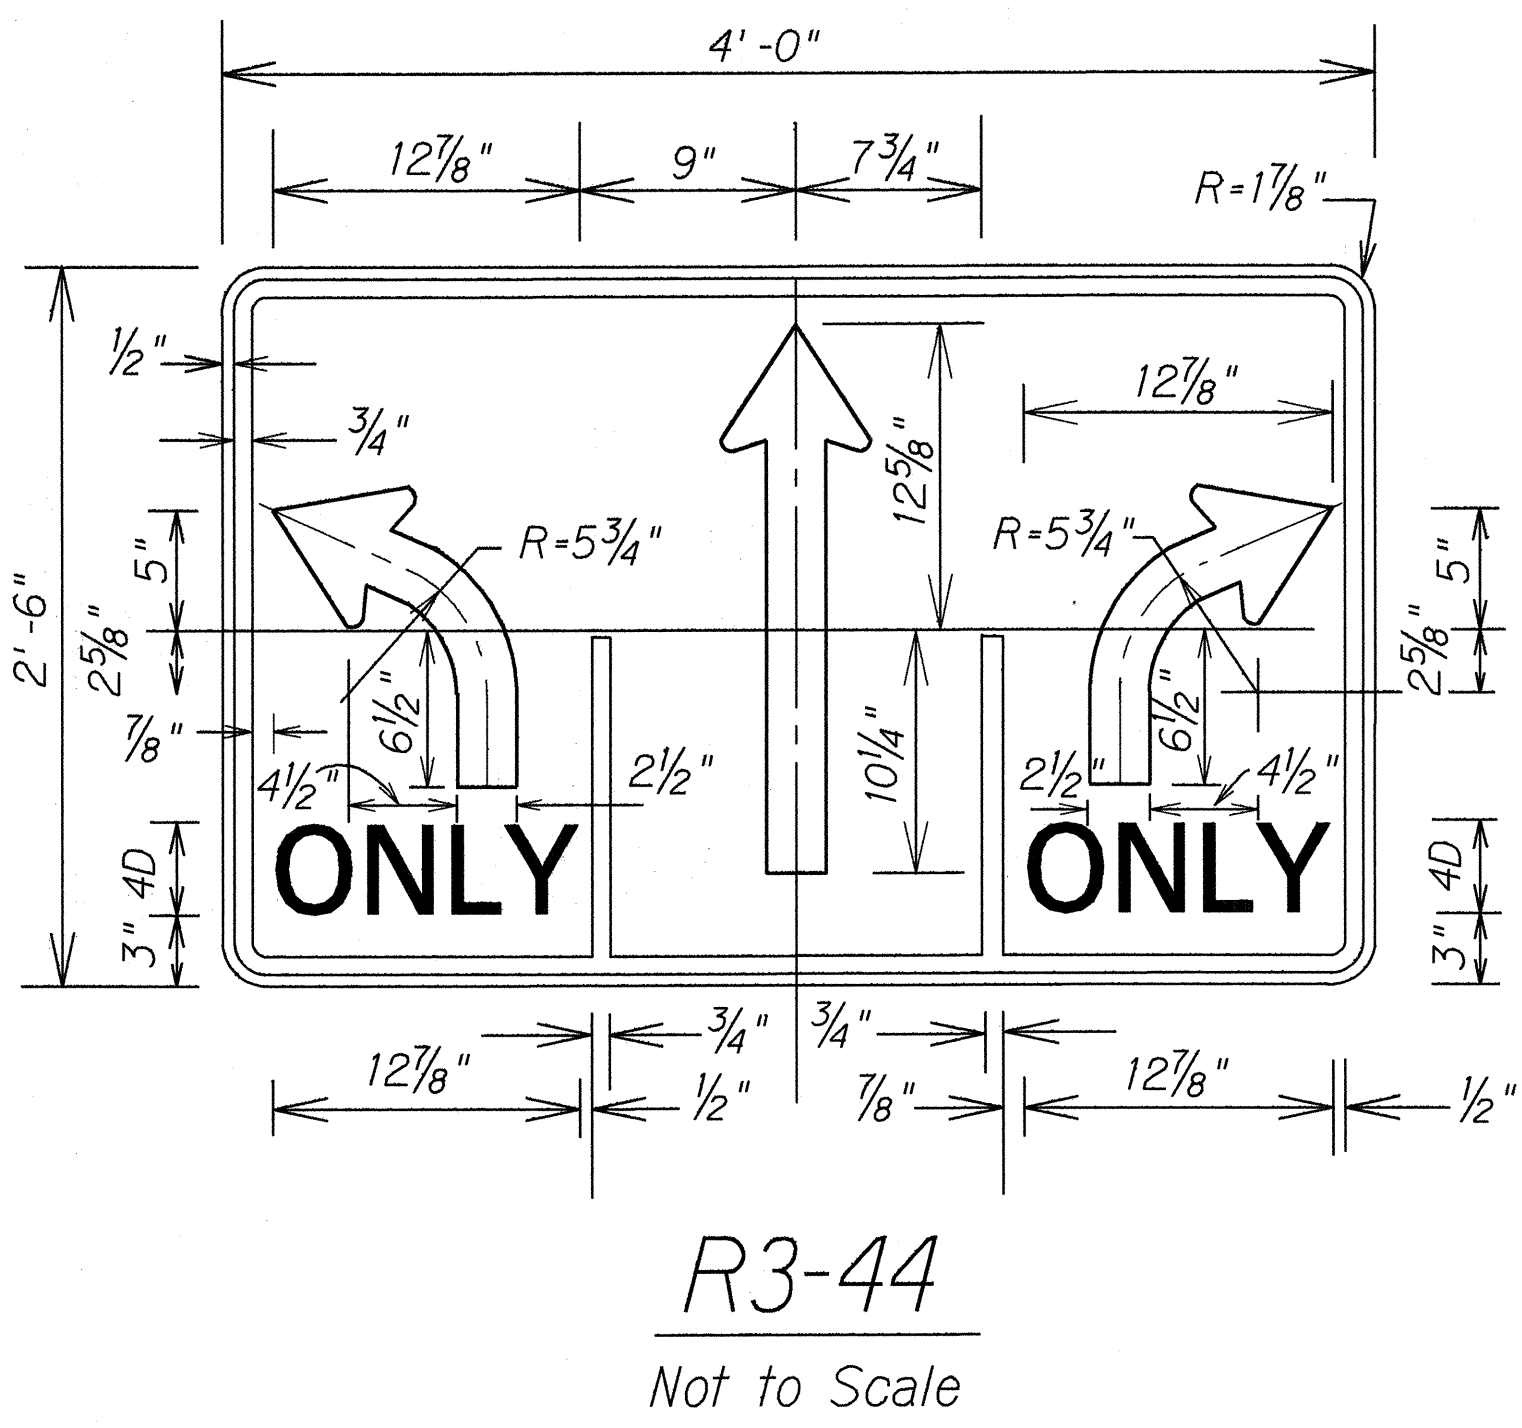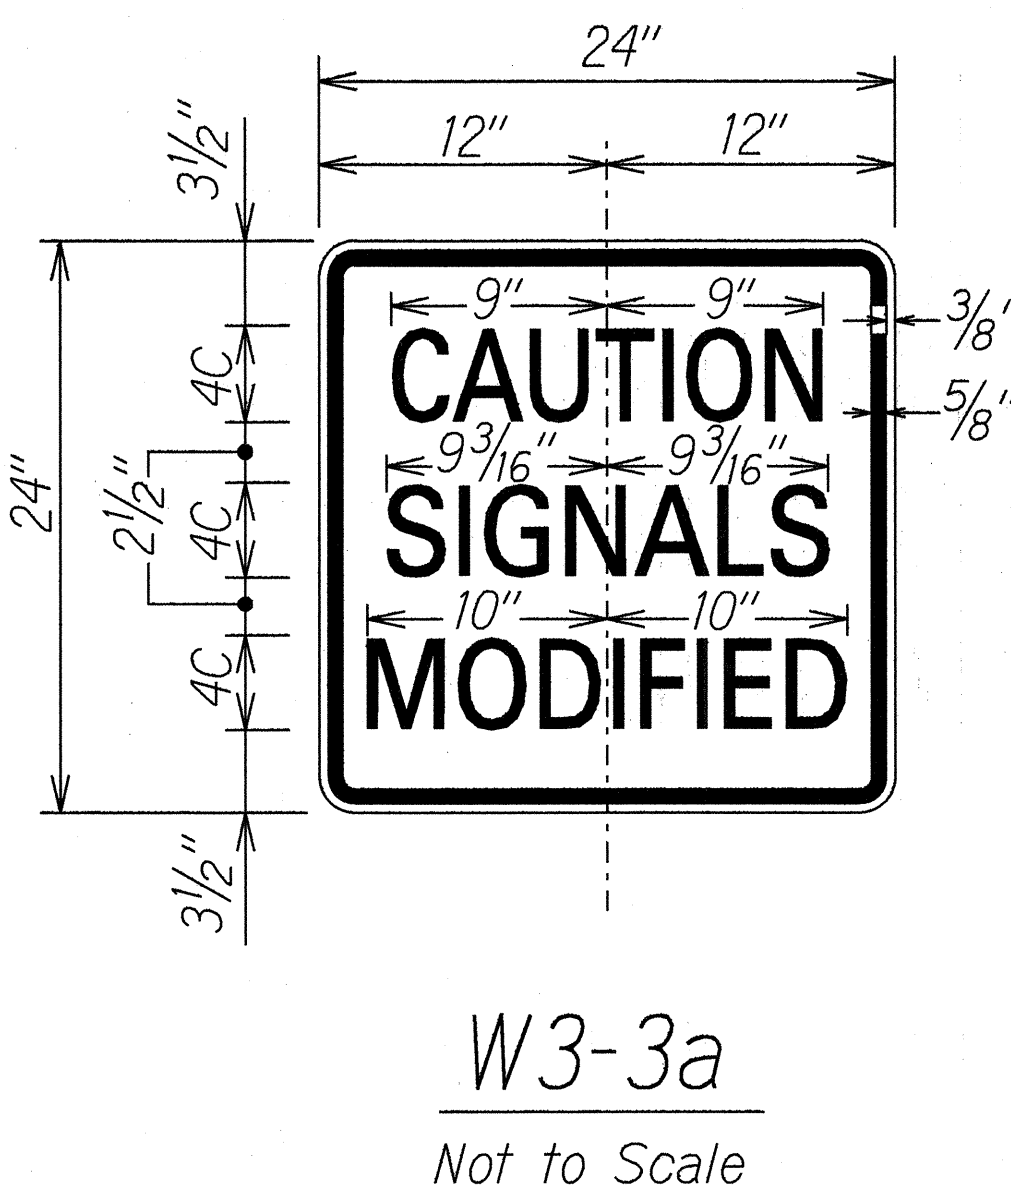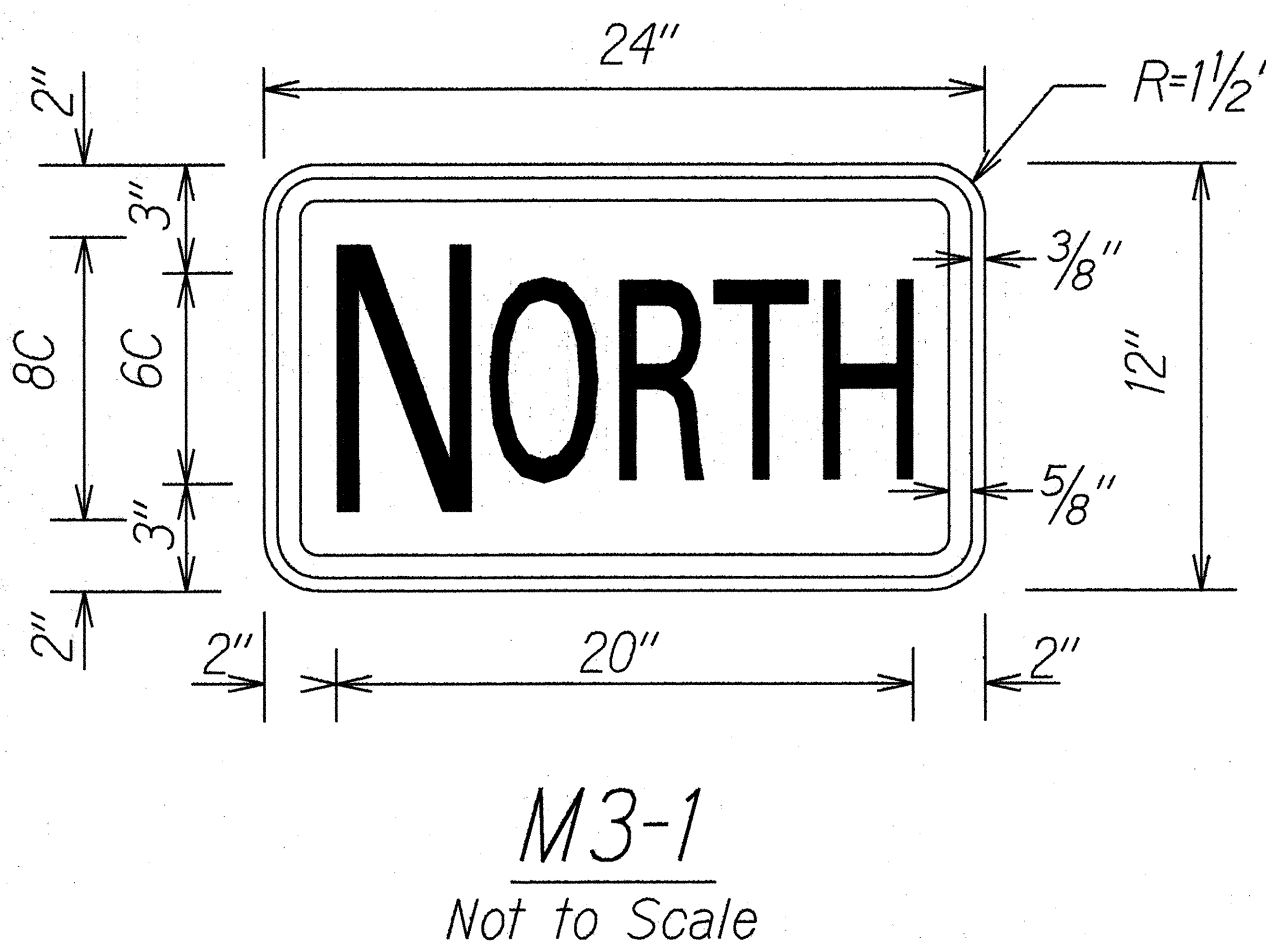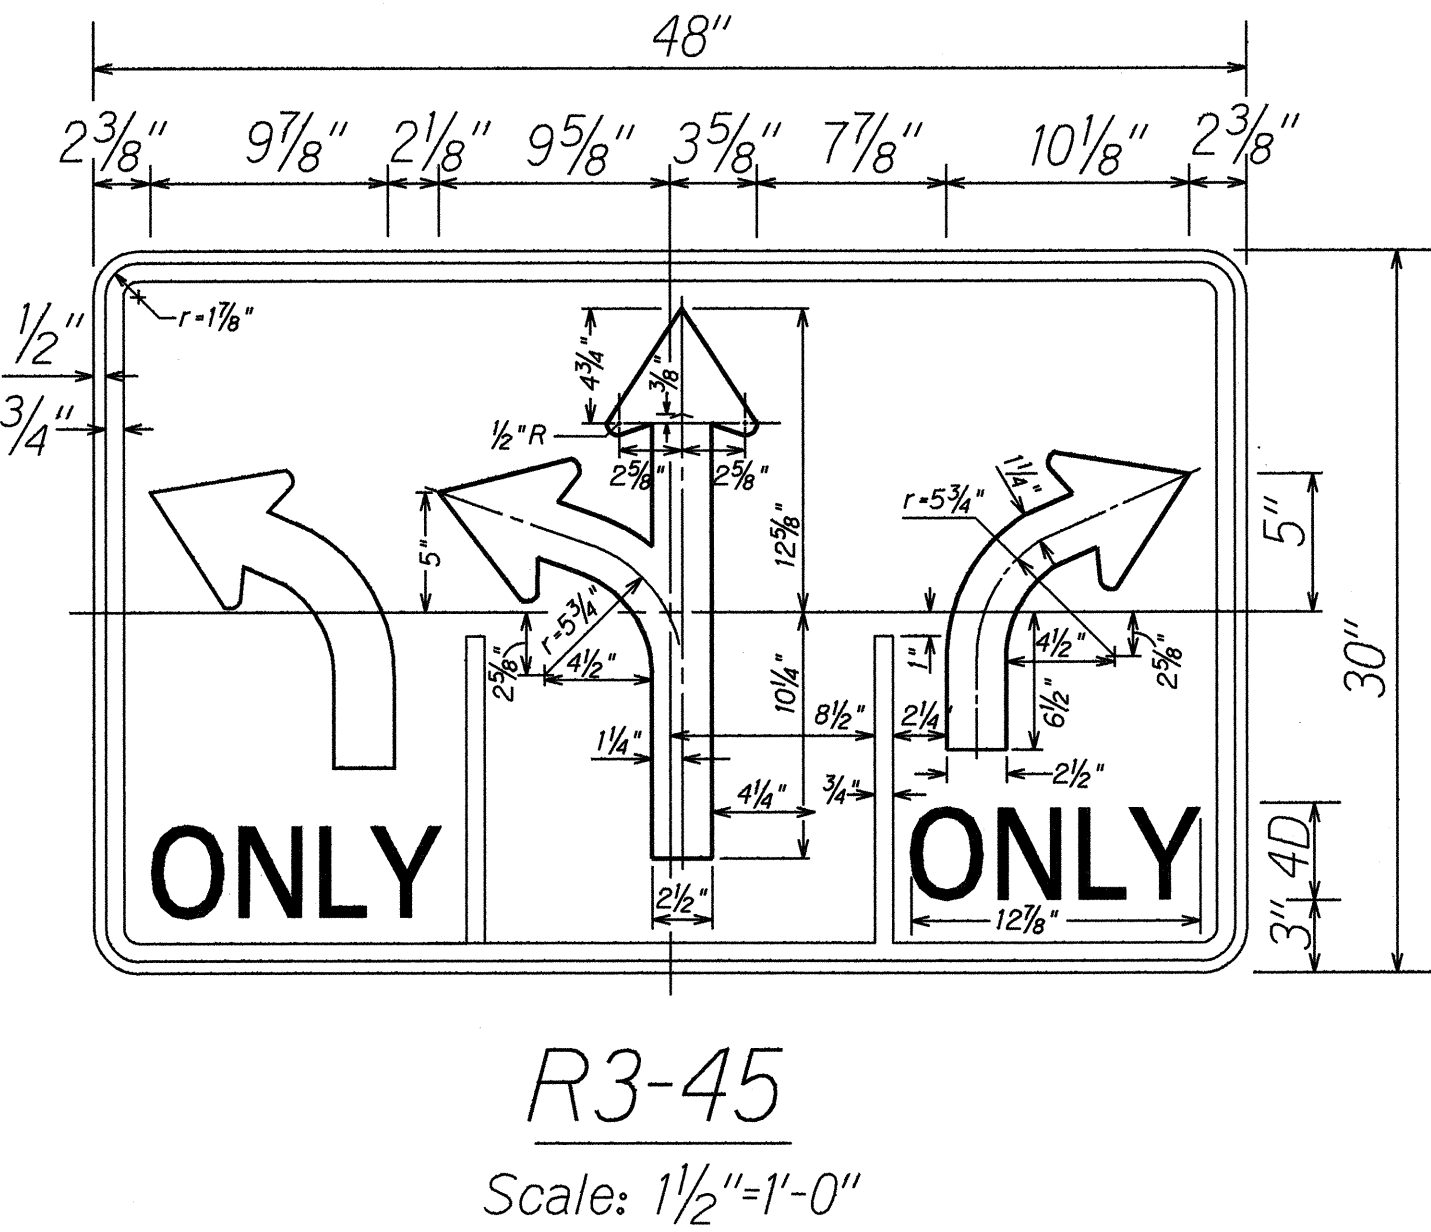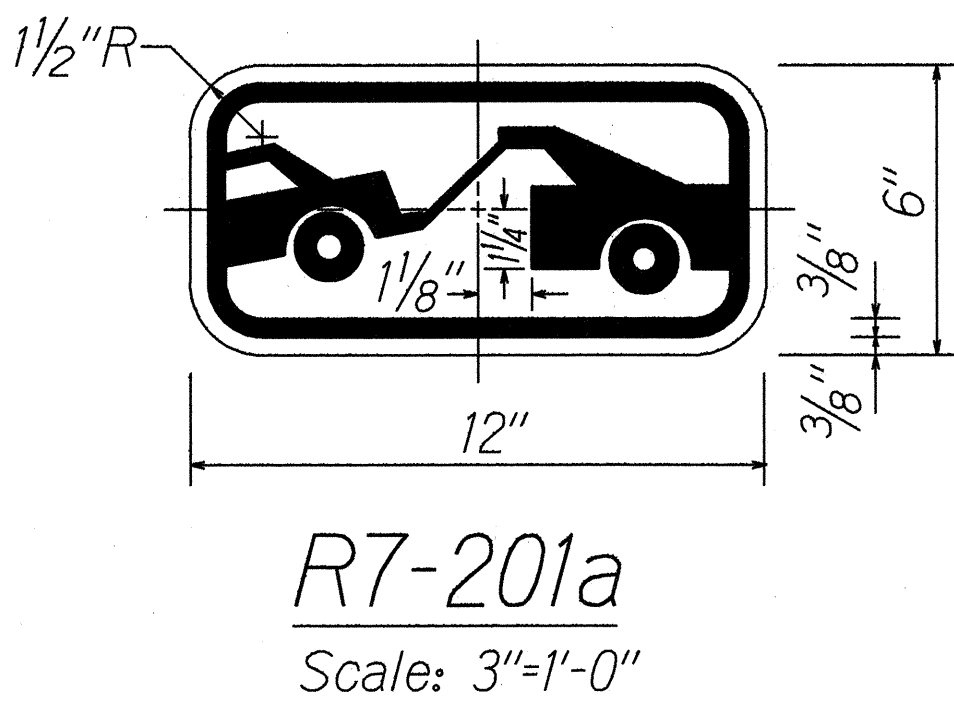

7/12/94	Added Sign W3-3a.
DATE	REVISION
STATE OF HAWAII DEPARTMENT OF TRANSPORTATION HIGHWAYS DIVISION	
SIGN DETAILS	
KAMEHAMEHA HIGHWAY IMPROVEMENTS Wilson Bridge To Kilani Ave. FED. AID PROJECT NO. STP-080-1(10)	
Scale: As Shown	Date: Nov., 1993
SHEET No. 1 OF 1 SHEETS	

ORIGINAL PLAN	DATE	11/93
SURVEY PLOTTED BY		
DRAWN BY		
DESIGNED BY		
CHECKED BY		
NOTED BY		
REVISIONS		
1/1/1994		