



FED. ROAD DIST. NO.	STATE	PROJ. NO.	FISCAL YEAR	SHEET NO.	TOTAL SHEETS
HAWAII	HAW.	80A-01-02M	2003	11	15

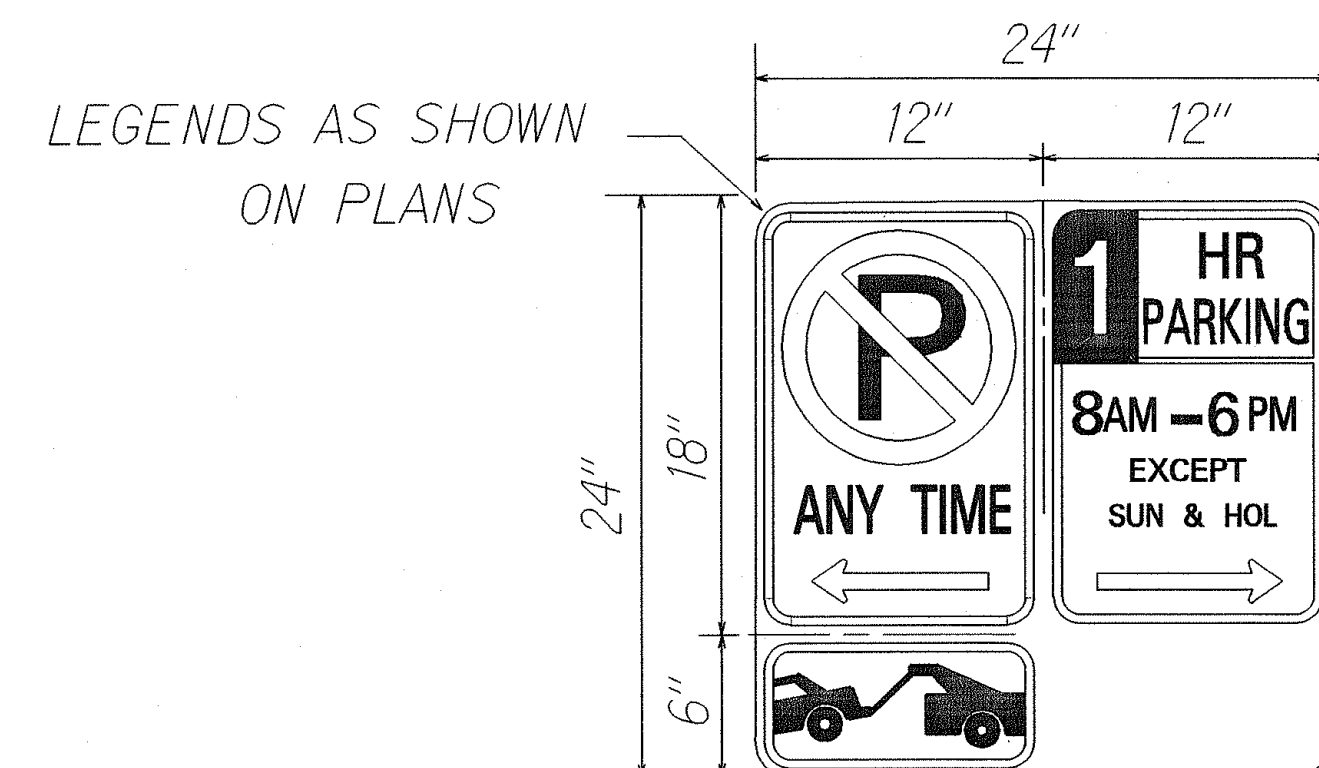


REGULATORY SIGN ASSEMBLY
(RSA)
TYPICAL LAYOUT
Scale: 1 1/2"=1'-0"


NOTE:
WHEN A COMBINATION OF REGULATORY SIGNS ARE USED AS SHOWN ABOVE, THEY SHALL BE MOUNTED ON A SINGLE METAL PLATE, 24"x 24", AND SHALL BE PAID FOR PER EACH, COMPLETE IN PLACE.

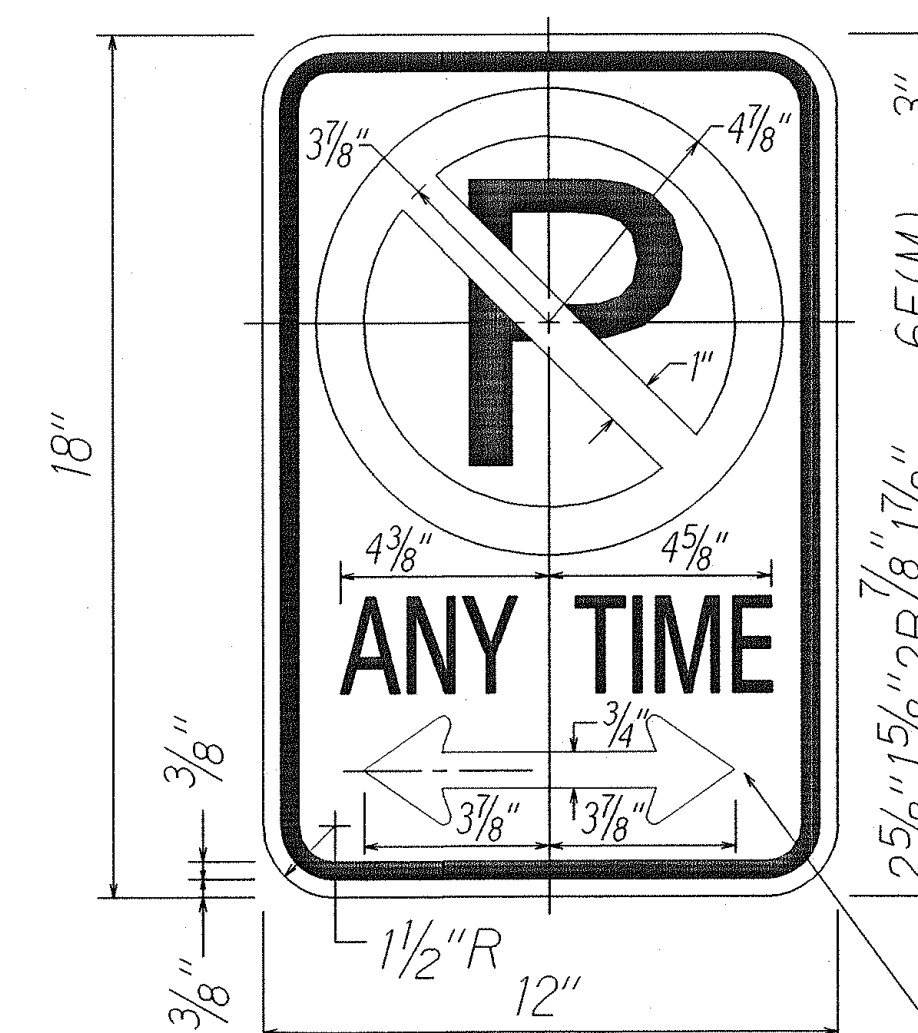


R7-2b
Scale: 3"=1'-0"

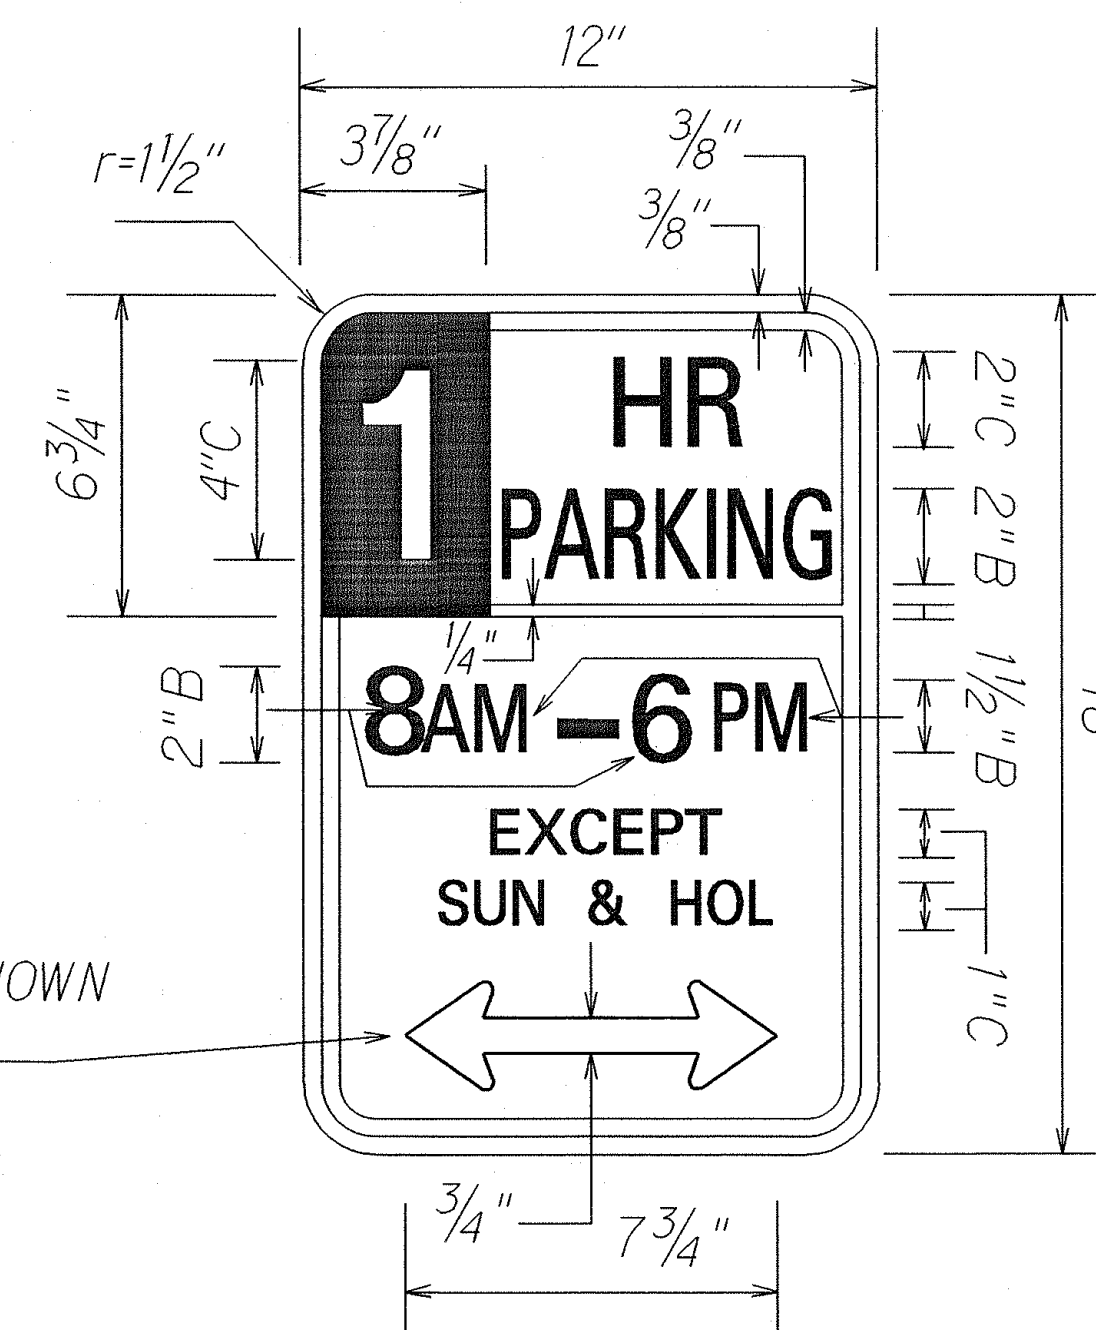

R7-108b
Scale: 3"=1'-0"

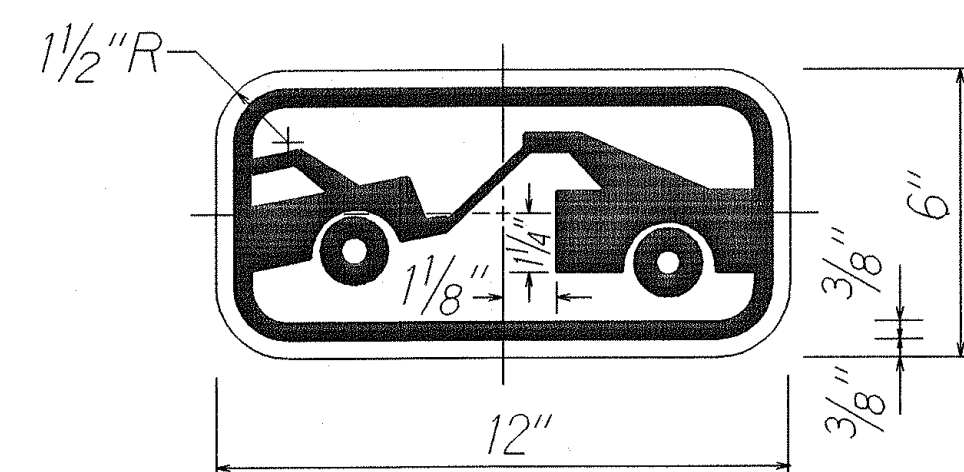

R7-201a
Scale: 3"=1'-0"

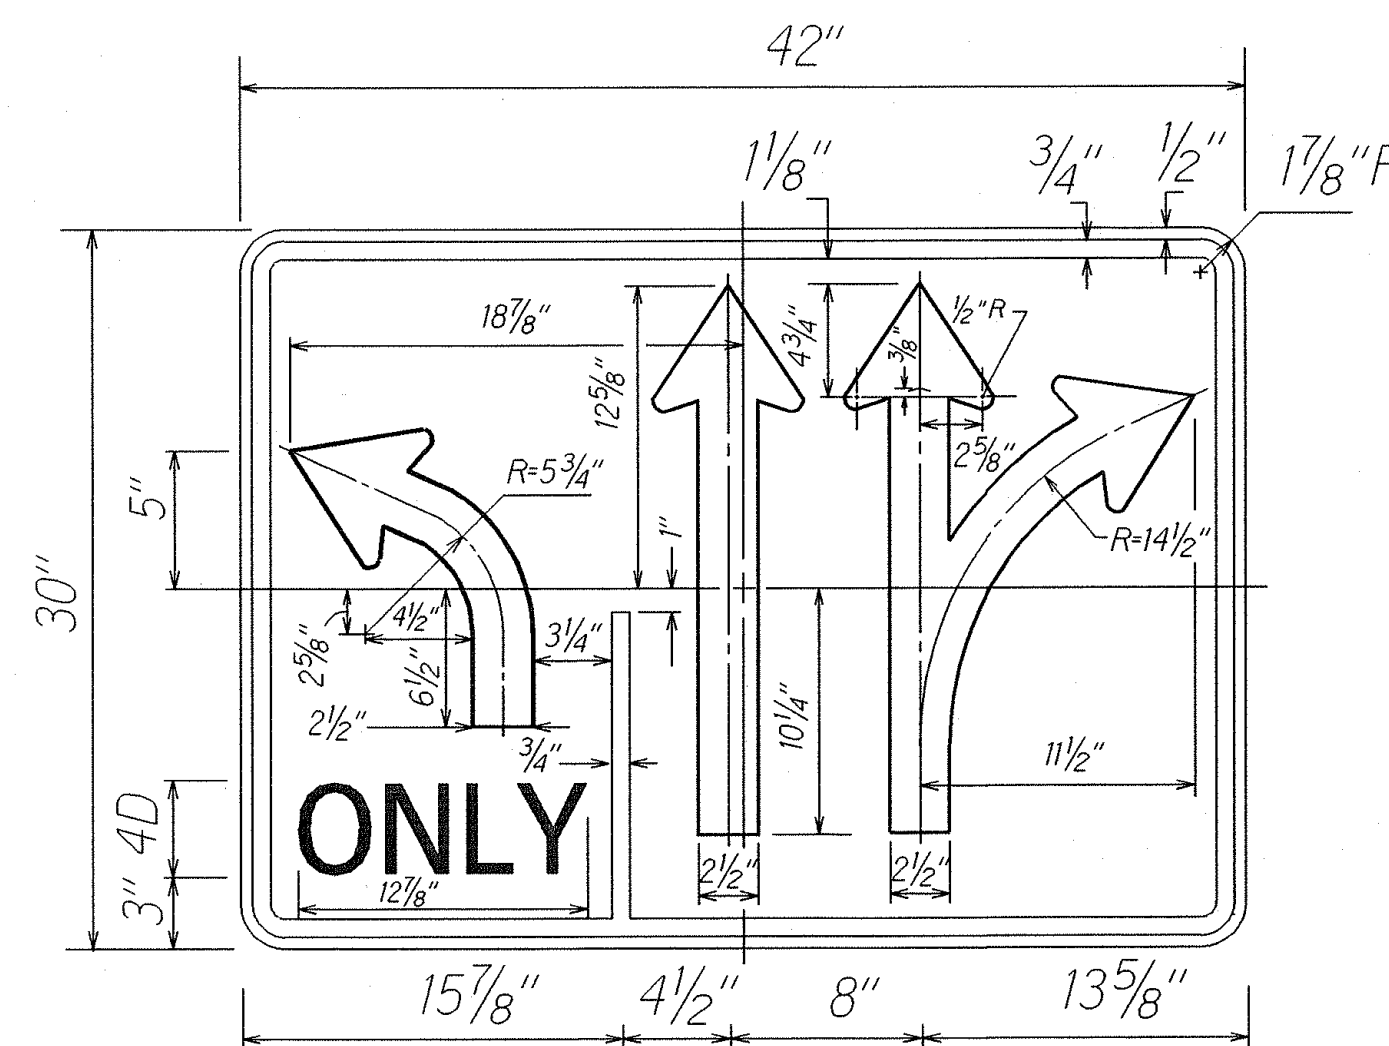

R3-13(L)
Scale: 1 1/2"=1'-0"

ORIGINAL PLAN	DATE
DRAWN BY	
DESIGNED BY	
QUANTITIES BY	
CHECKED BY	

STATE OF HAWAII
DEPARTMENT OF TRANSPORTATION
HIGHWAYS DIVISION

SIGN DETAILS

KAMEHAMEHA HIGHWAY PAVEMENT PRESERVATION

Avocado Street to Kilani Avenue

Project No. 80A-01-02M

Scale: As Noted Date: July 2002

SHEET No. 4 OF 5 SHEETS