
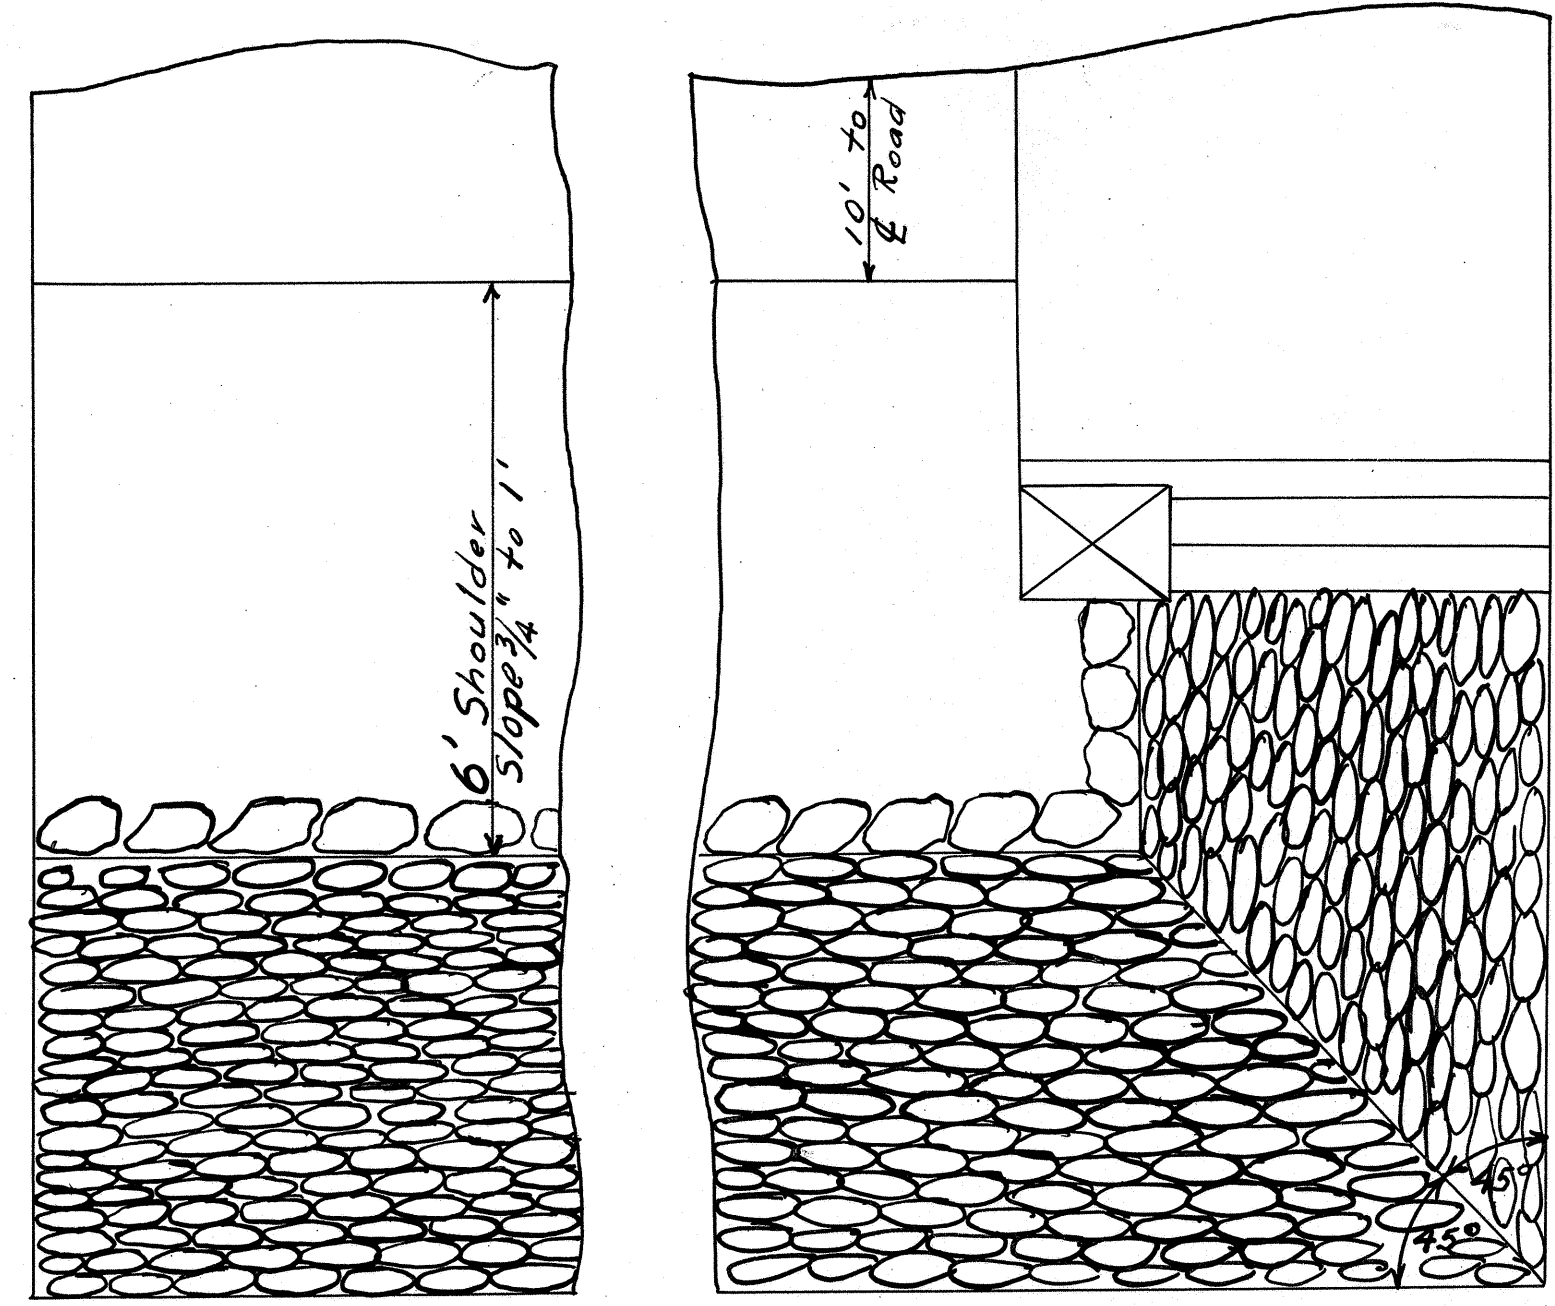
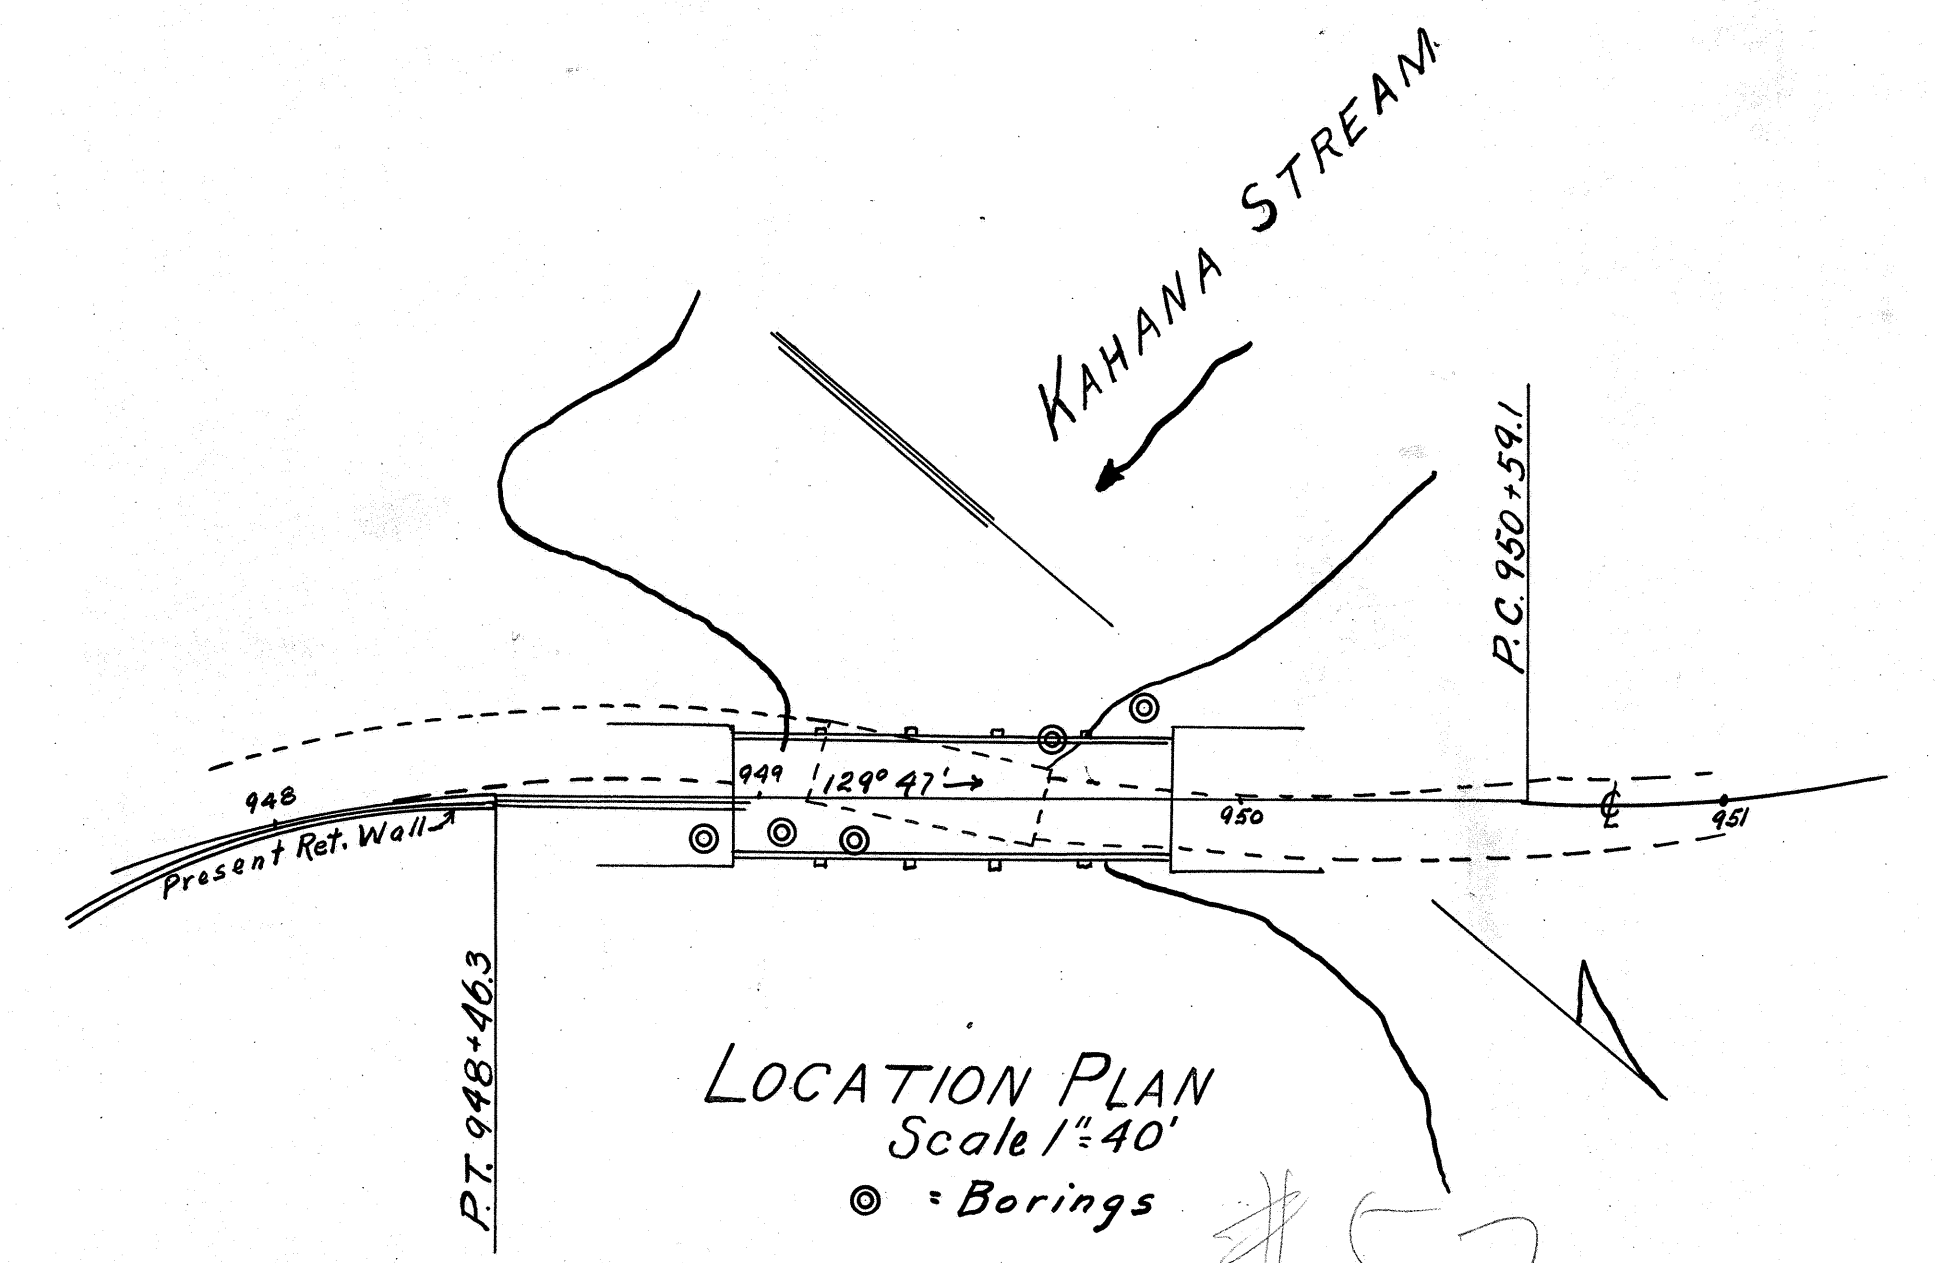
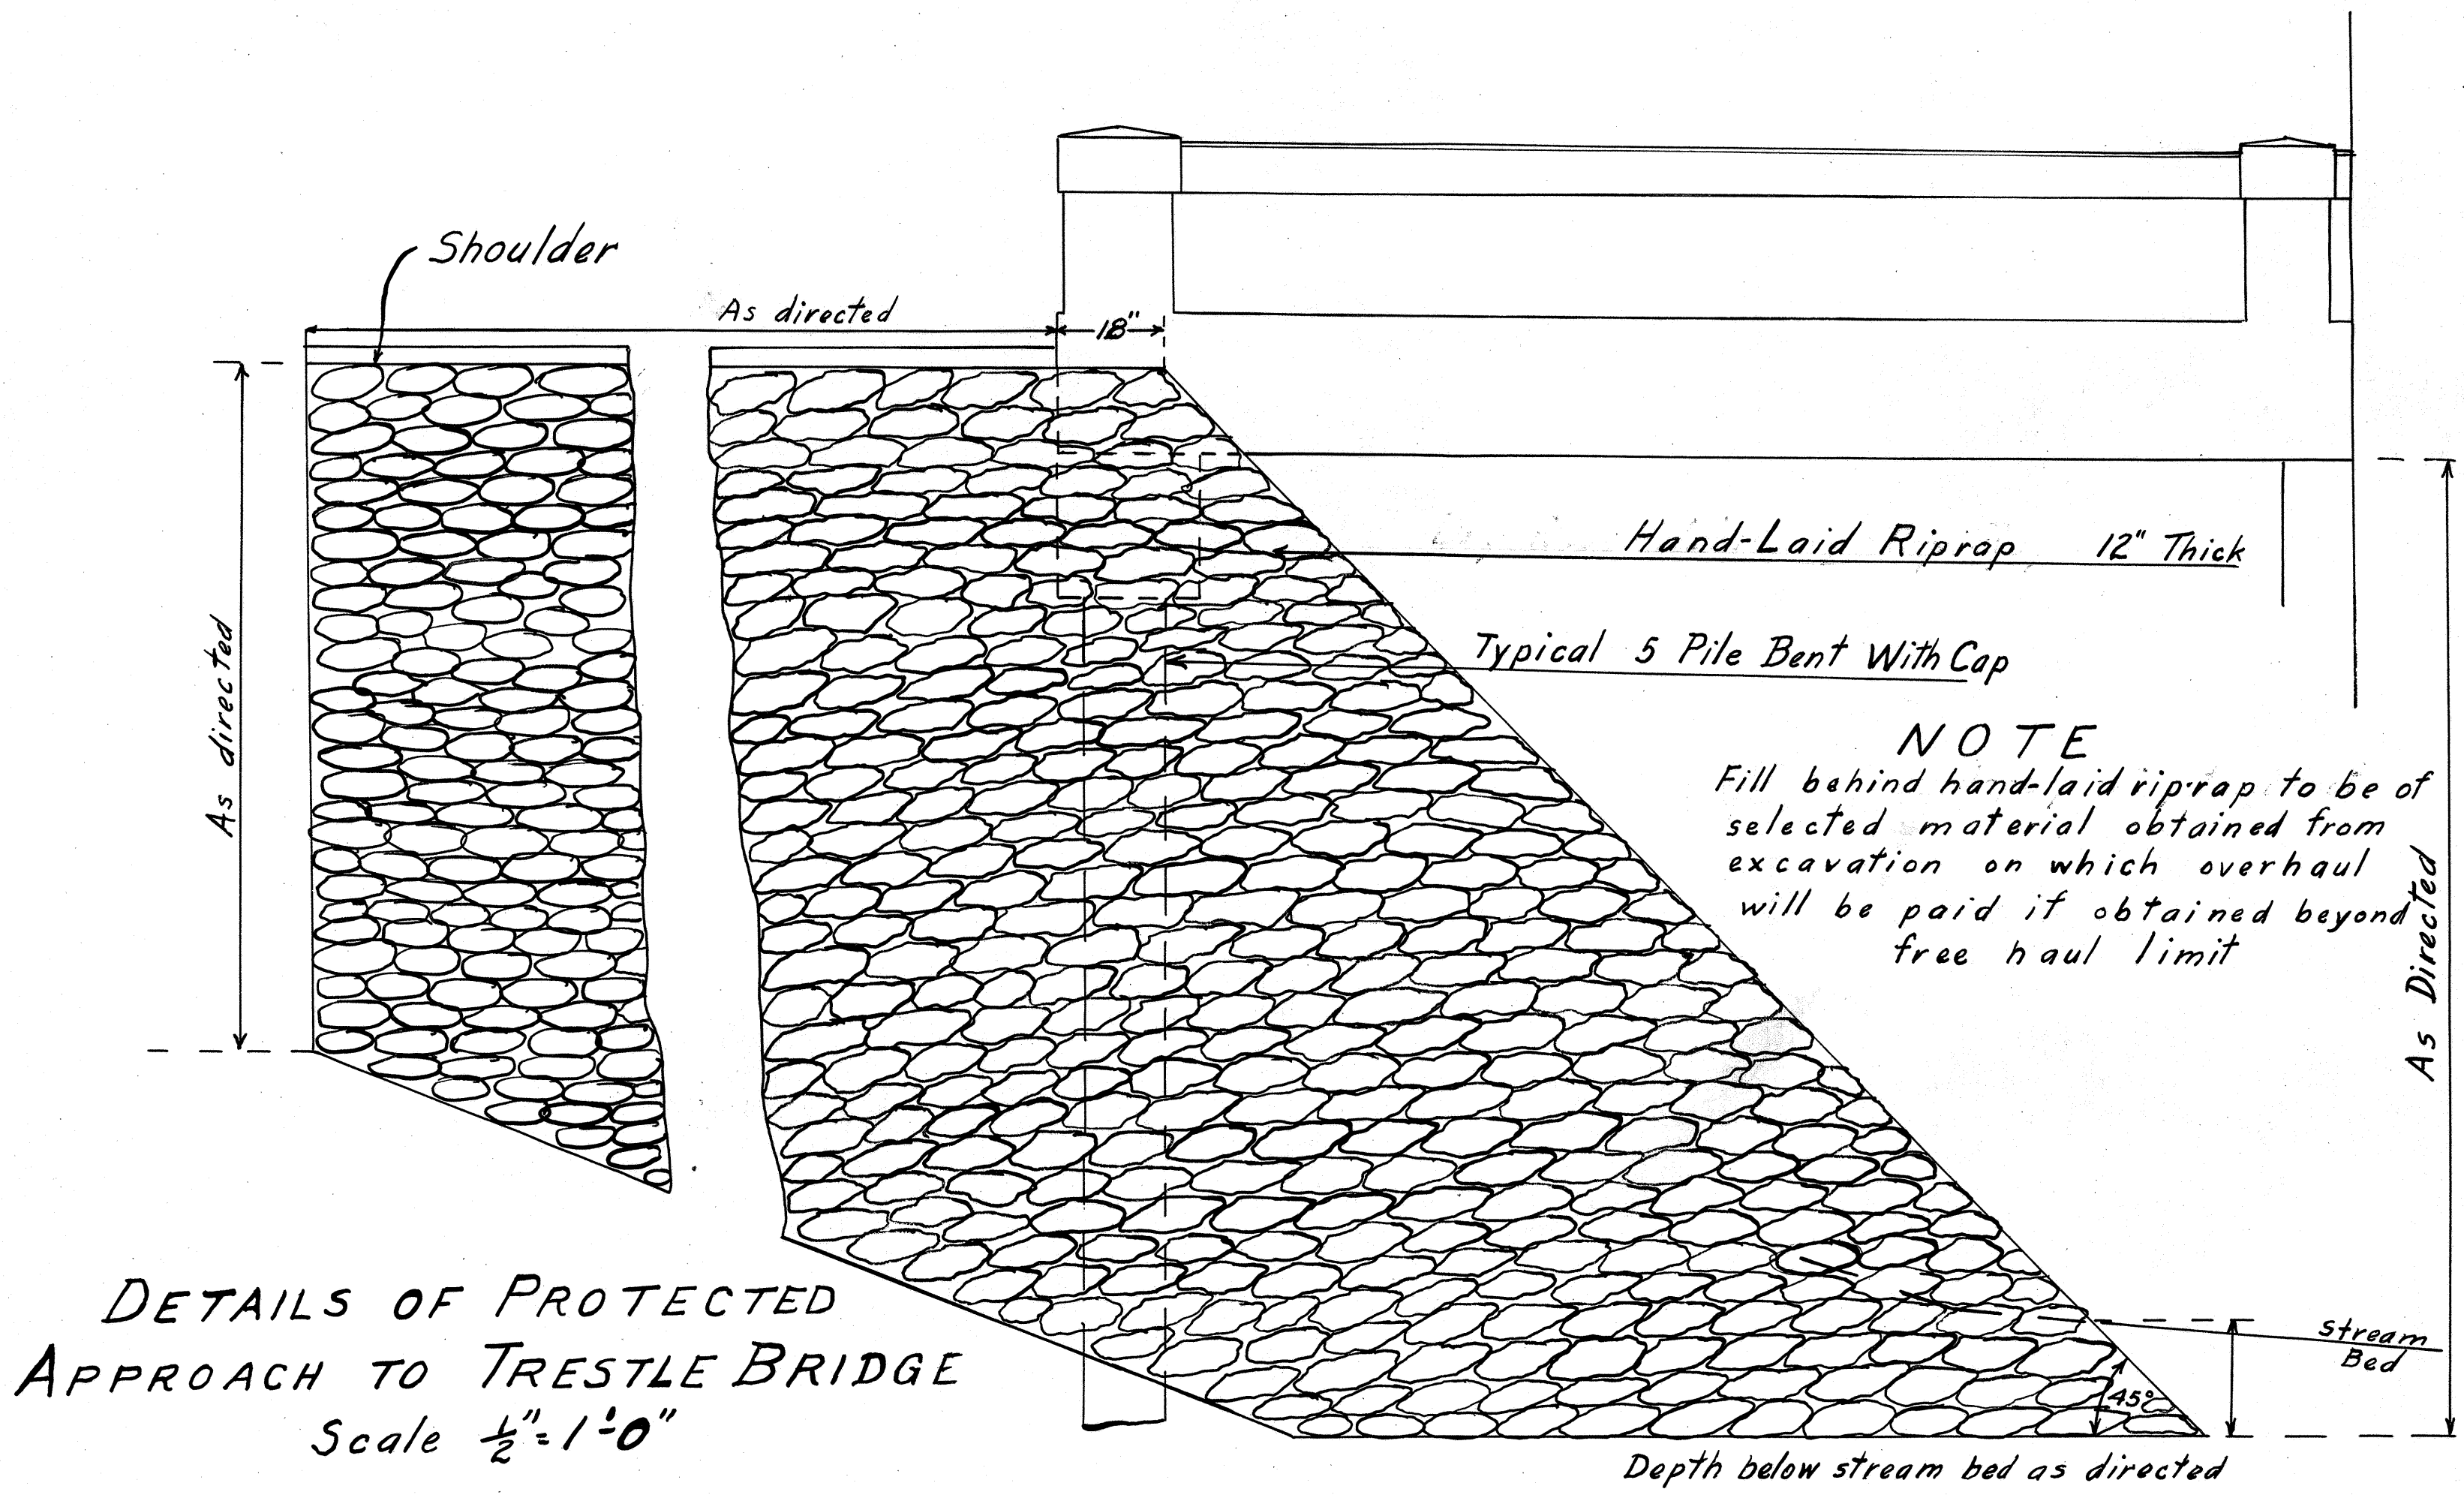


FED. ROAD DIST. NO.	STATE	FED. AID PROJ. NO.	FISCAL YEAR	SHEET NO.	TOTAL SHEETS
HAWAII	1	1925	53	90	

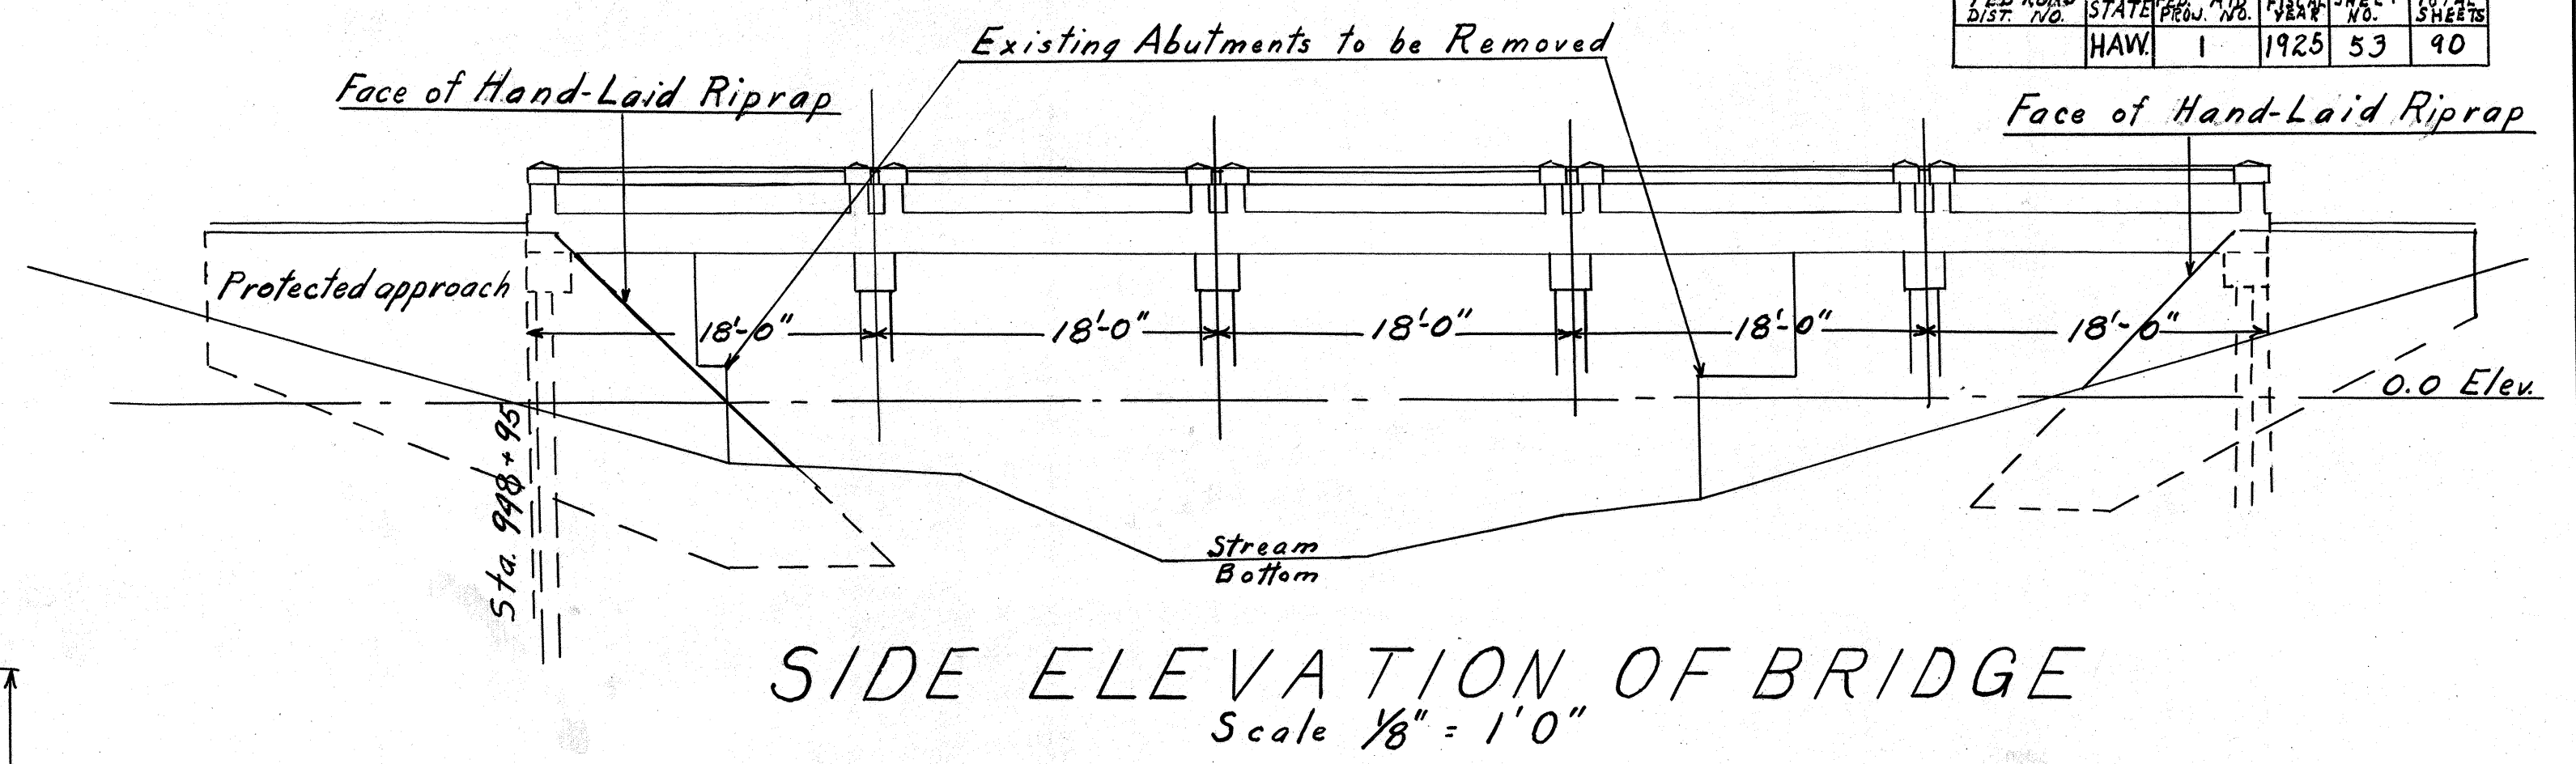

NOTICE



The Engineer reserves the right to require the substitution of this type of protected approach on one or more of the other bridges if conditions and prices bid warrant same

APPROXIMATE QUANTITIES
 Class A Concrete 170.0 Cu.Yds.
 Hand-Laid Riprap 190.0 Cu.Yds.
 30 20' Concrete Socket Piles
 30 50' Wooden Piles 1500 lin. ft.


KAMEHAMEHA HIGHWAY
 THIRD UNIT
 BRIDGE NO. 7
 DETAILS
 Scale as Noted Date Sept. 1925.

3076.53


Plan No.	Profile No.	Foundation No.	Plan No.
6	18	4	No.

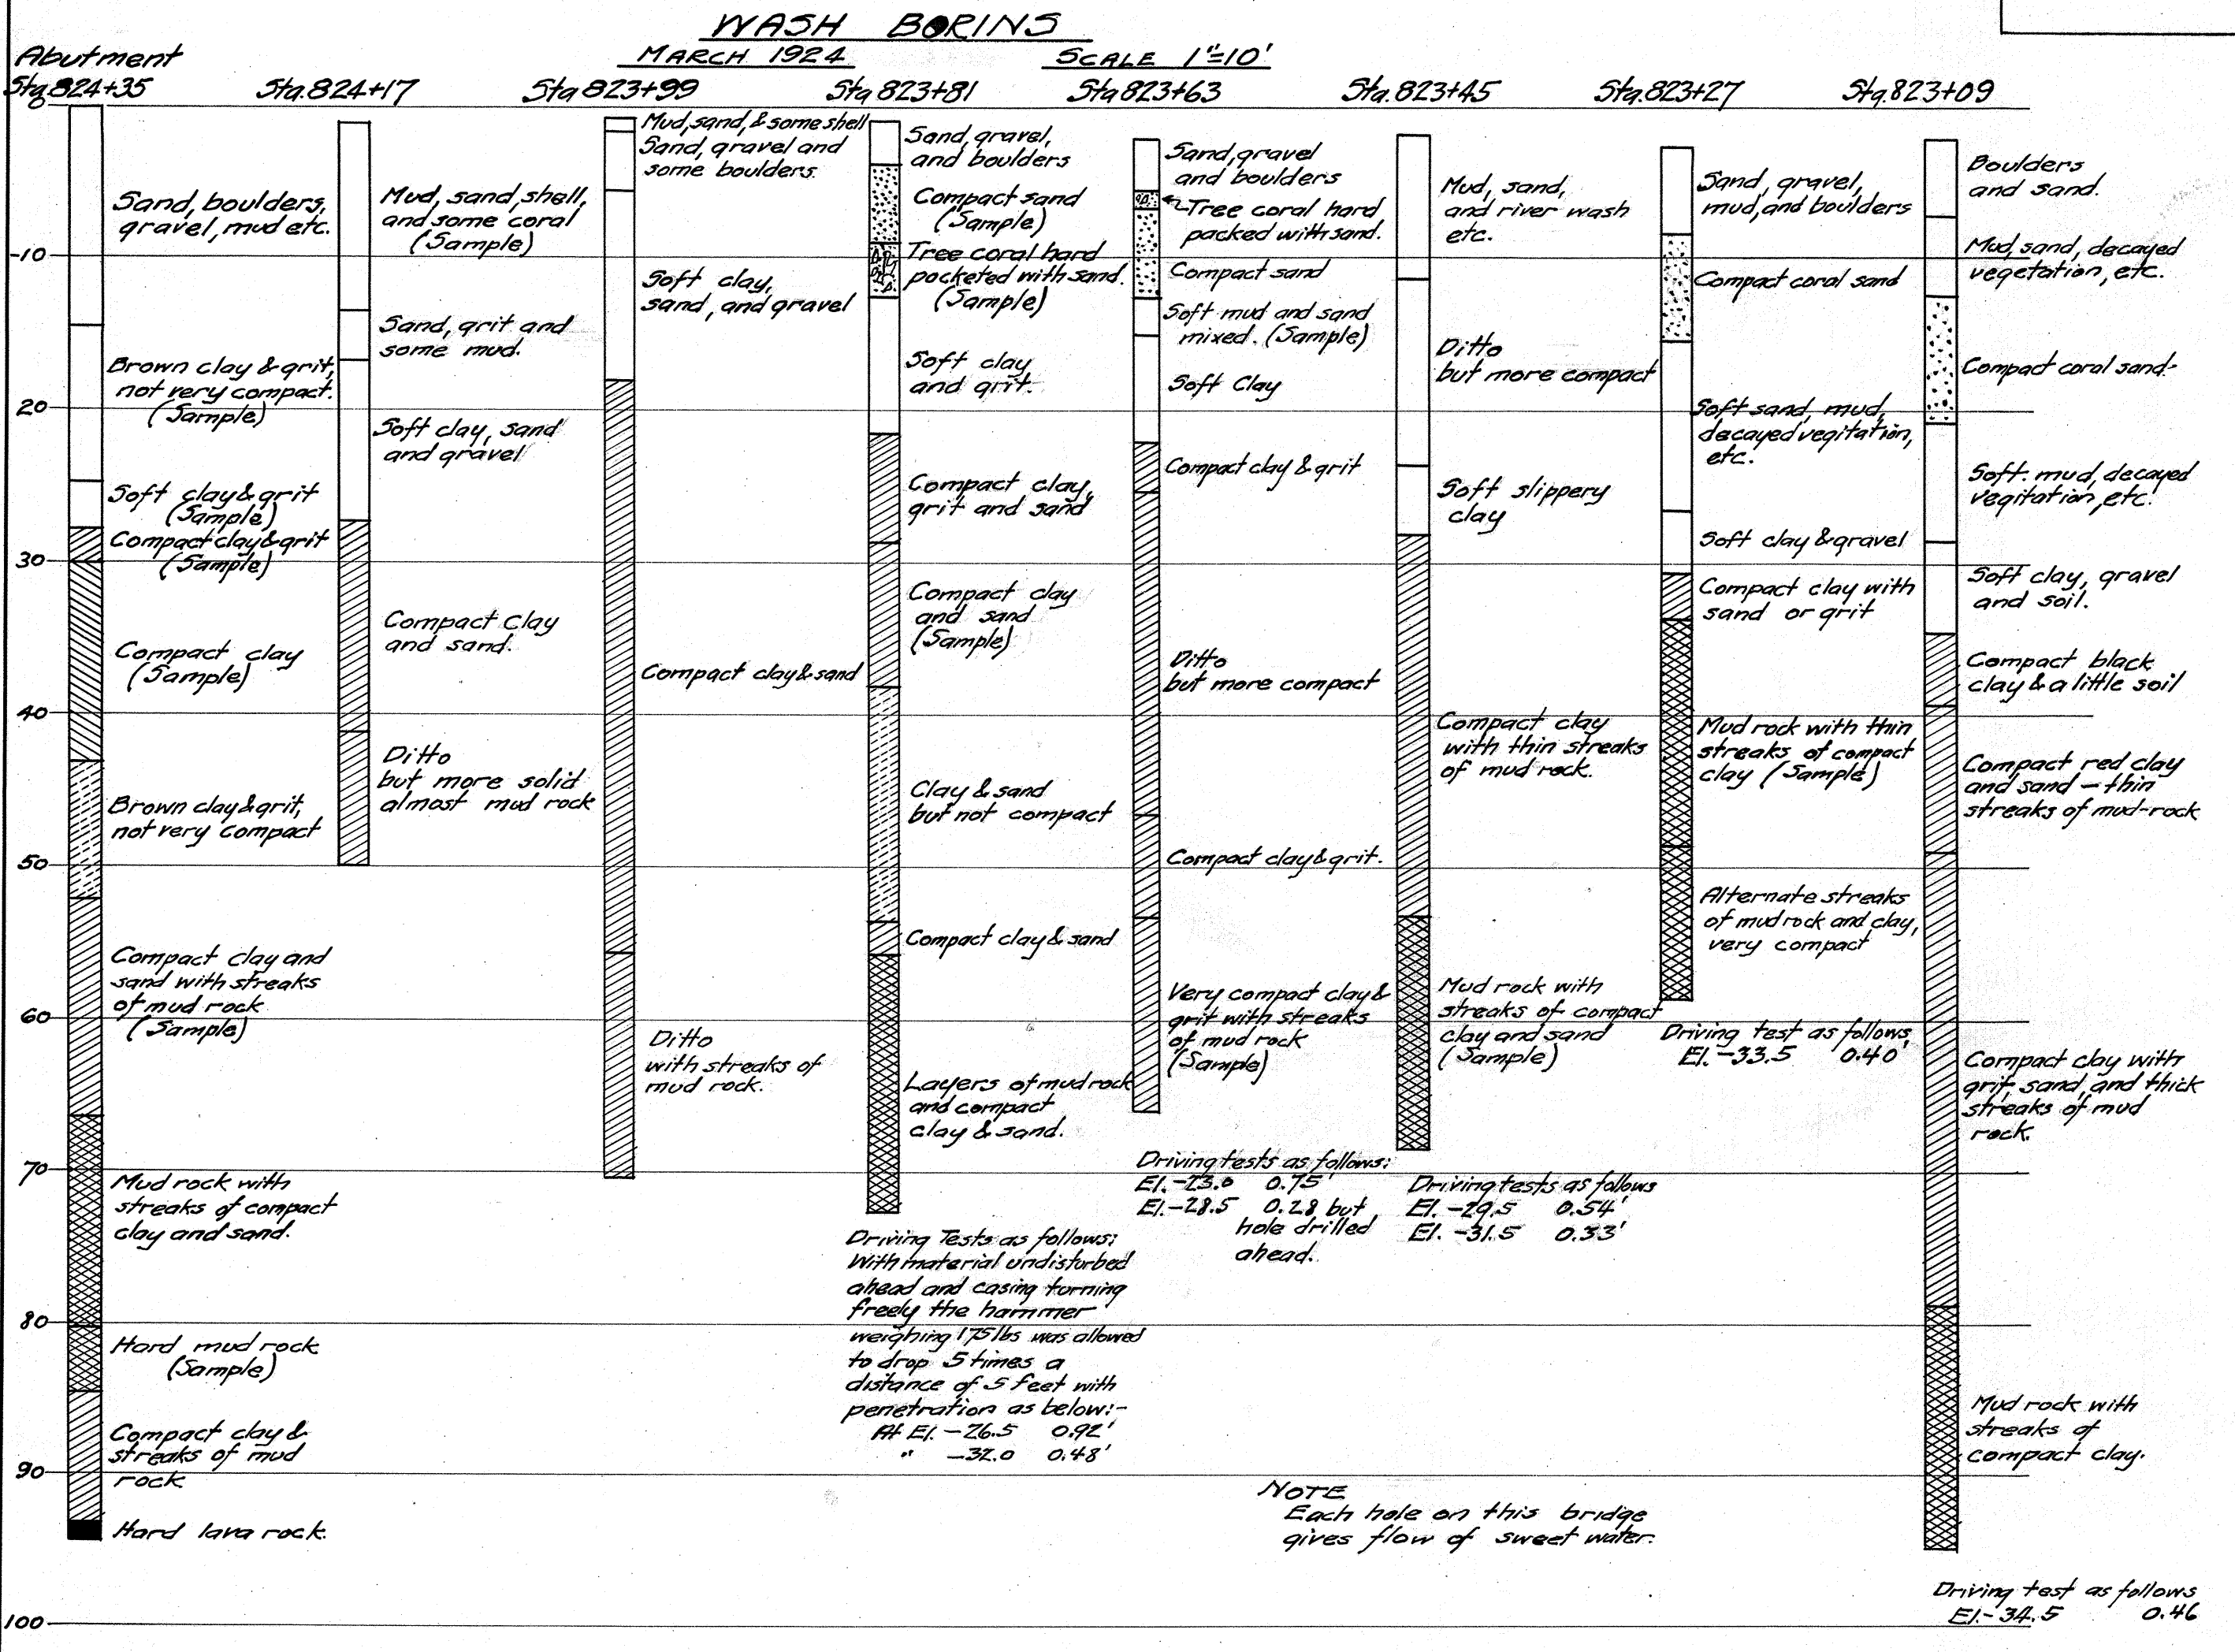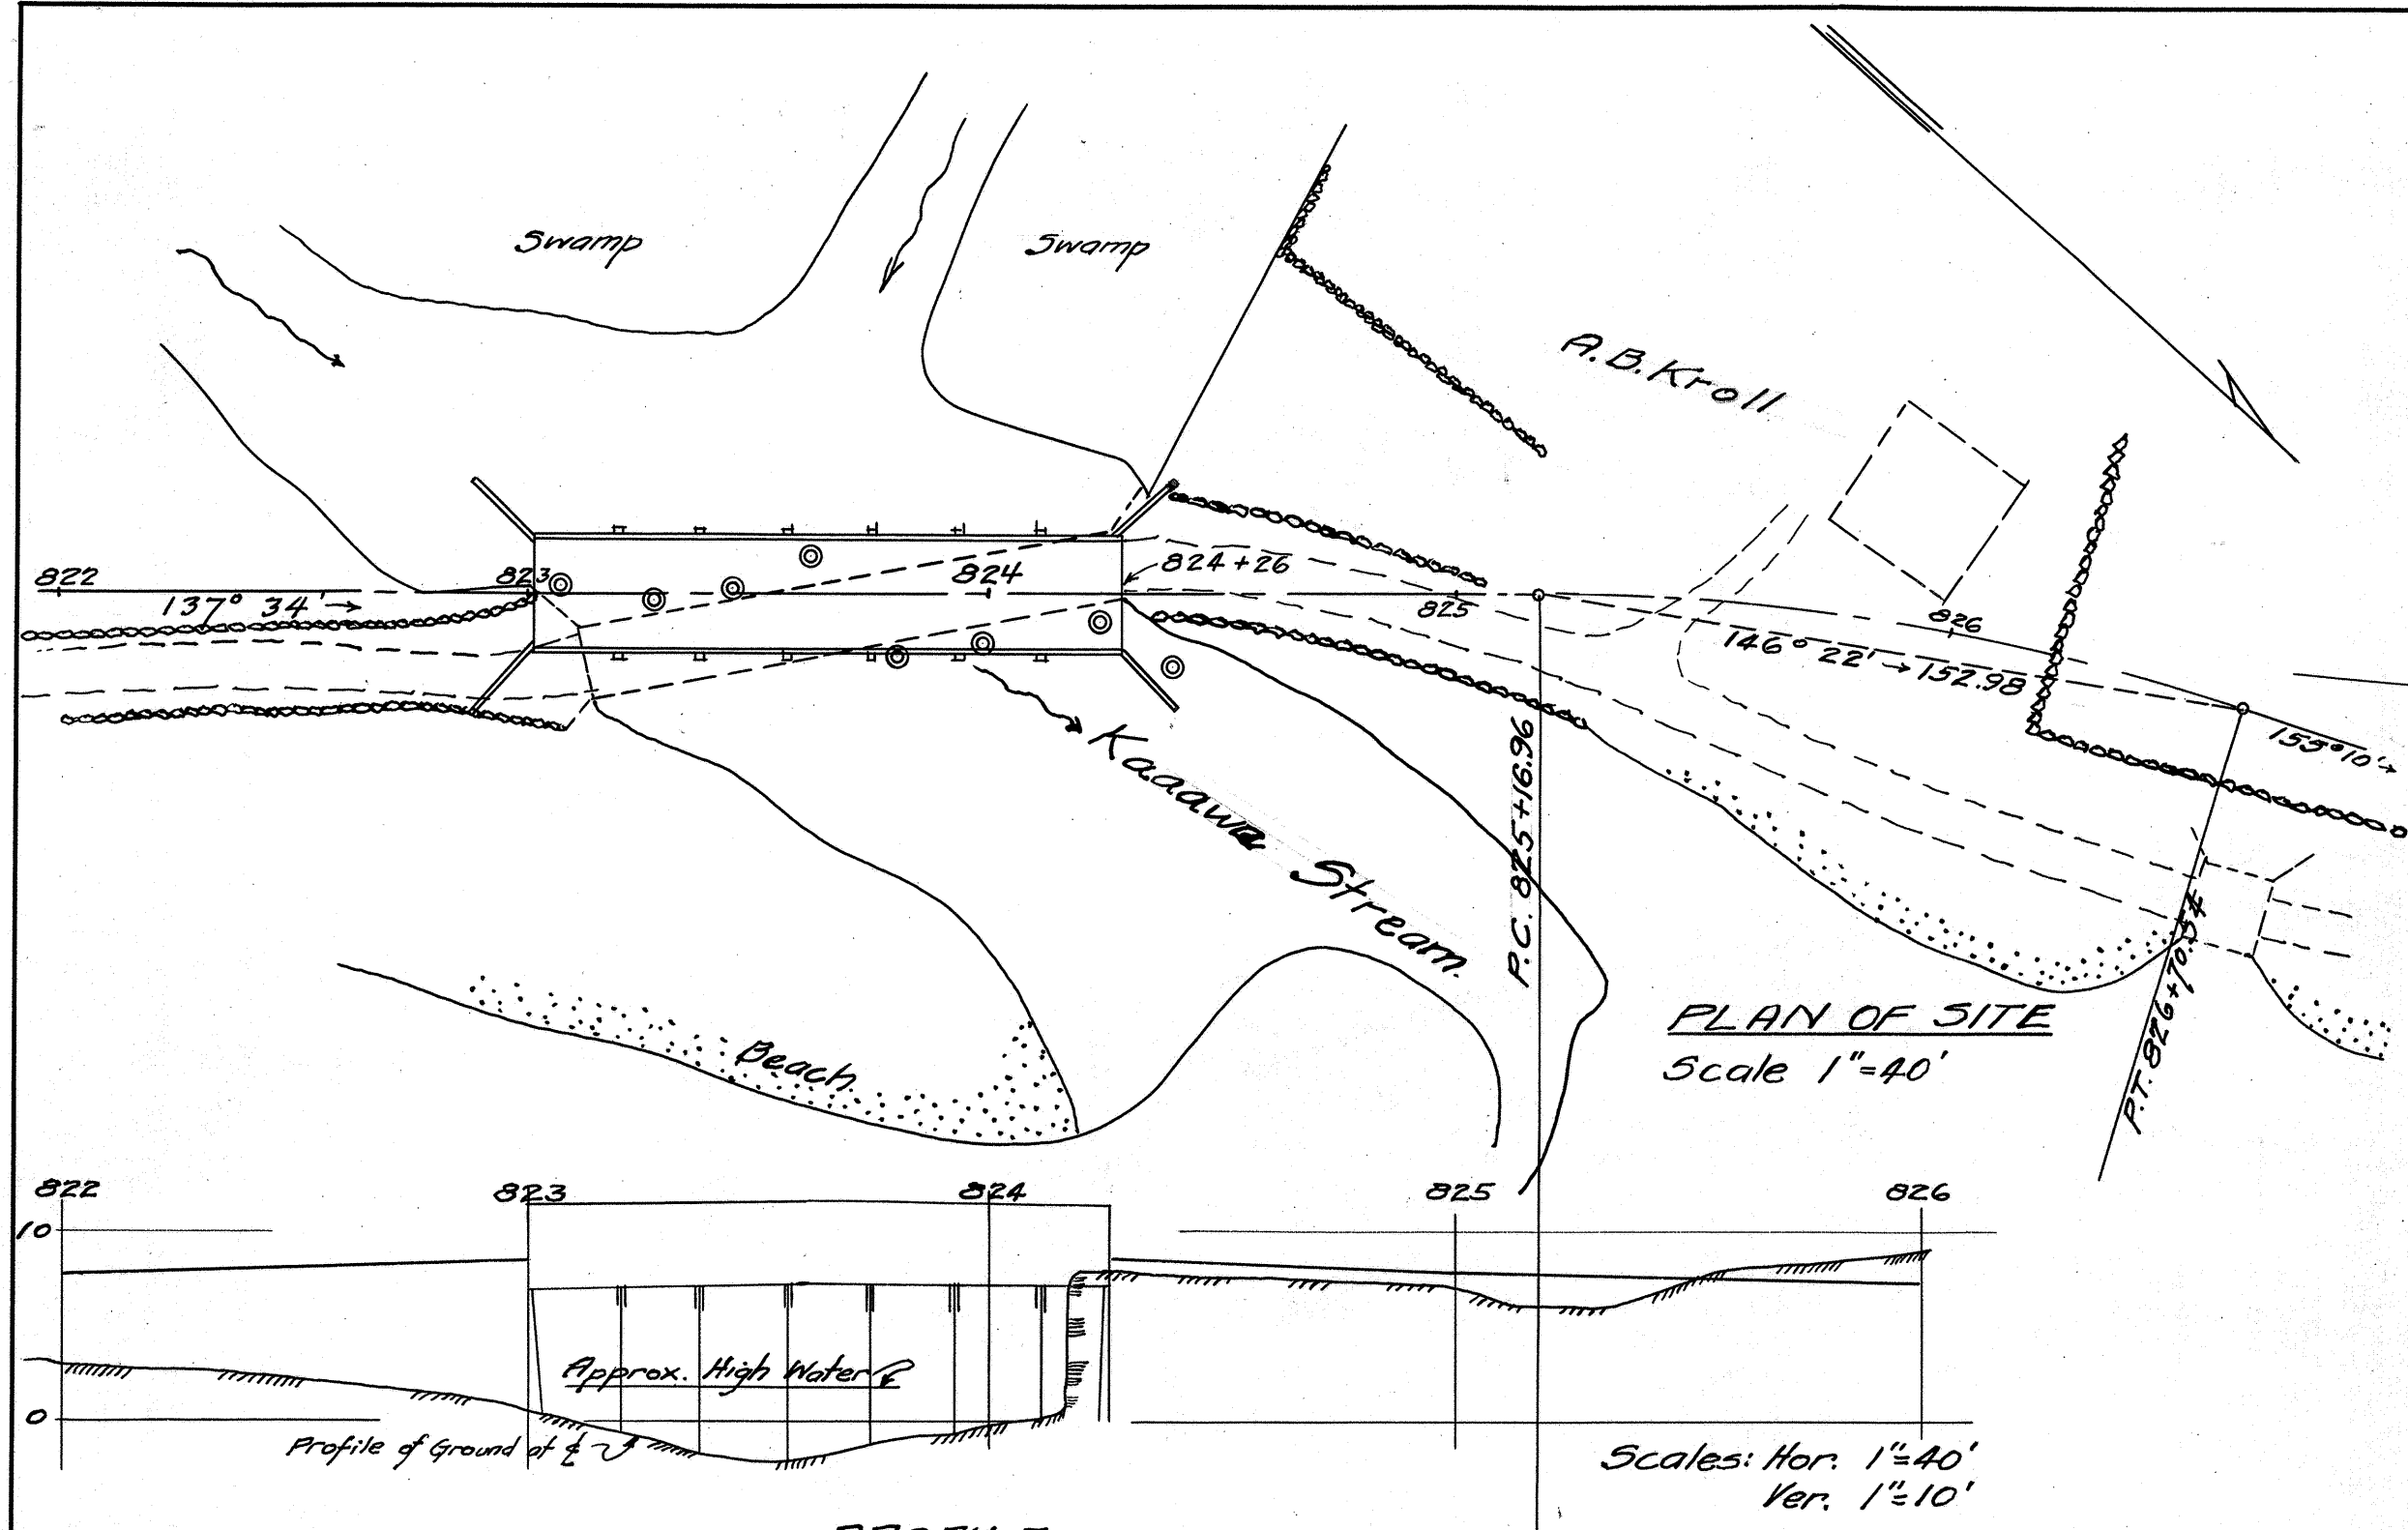


BRIDGE No. 5 - KAAWA
FOR DETAILS SEE SHEET 49

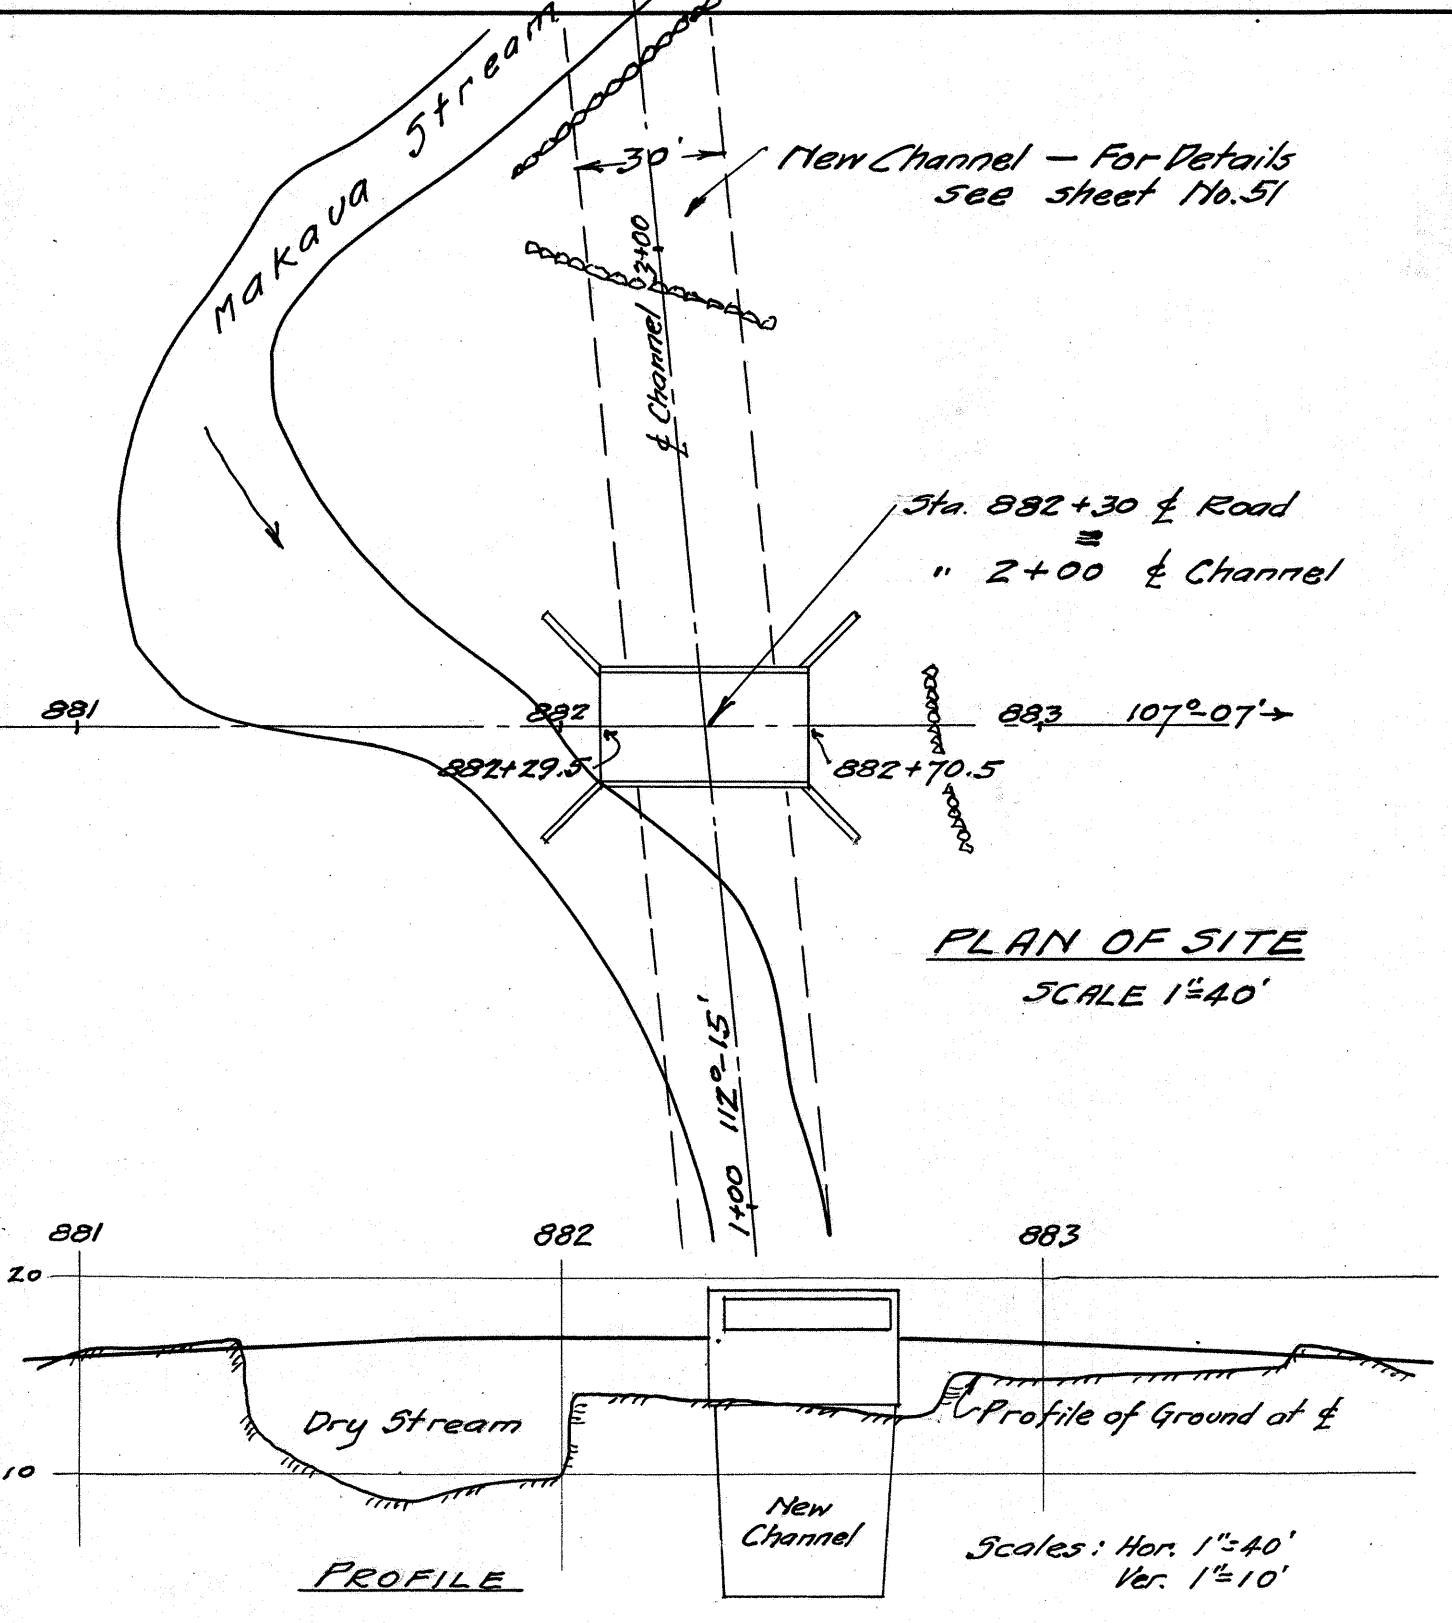

BRIDGE No. 6 - MAKAA
FOR DETAILS SEE SHEET 50

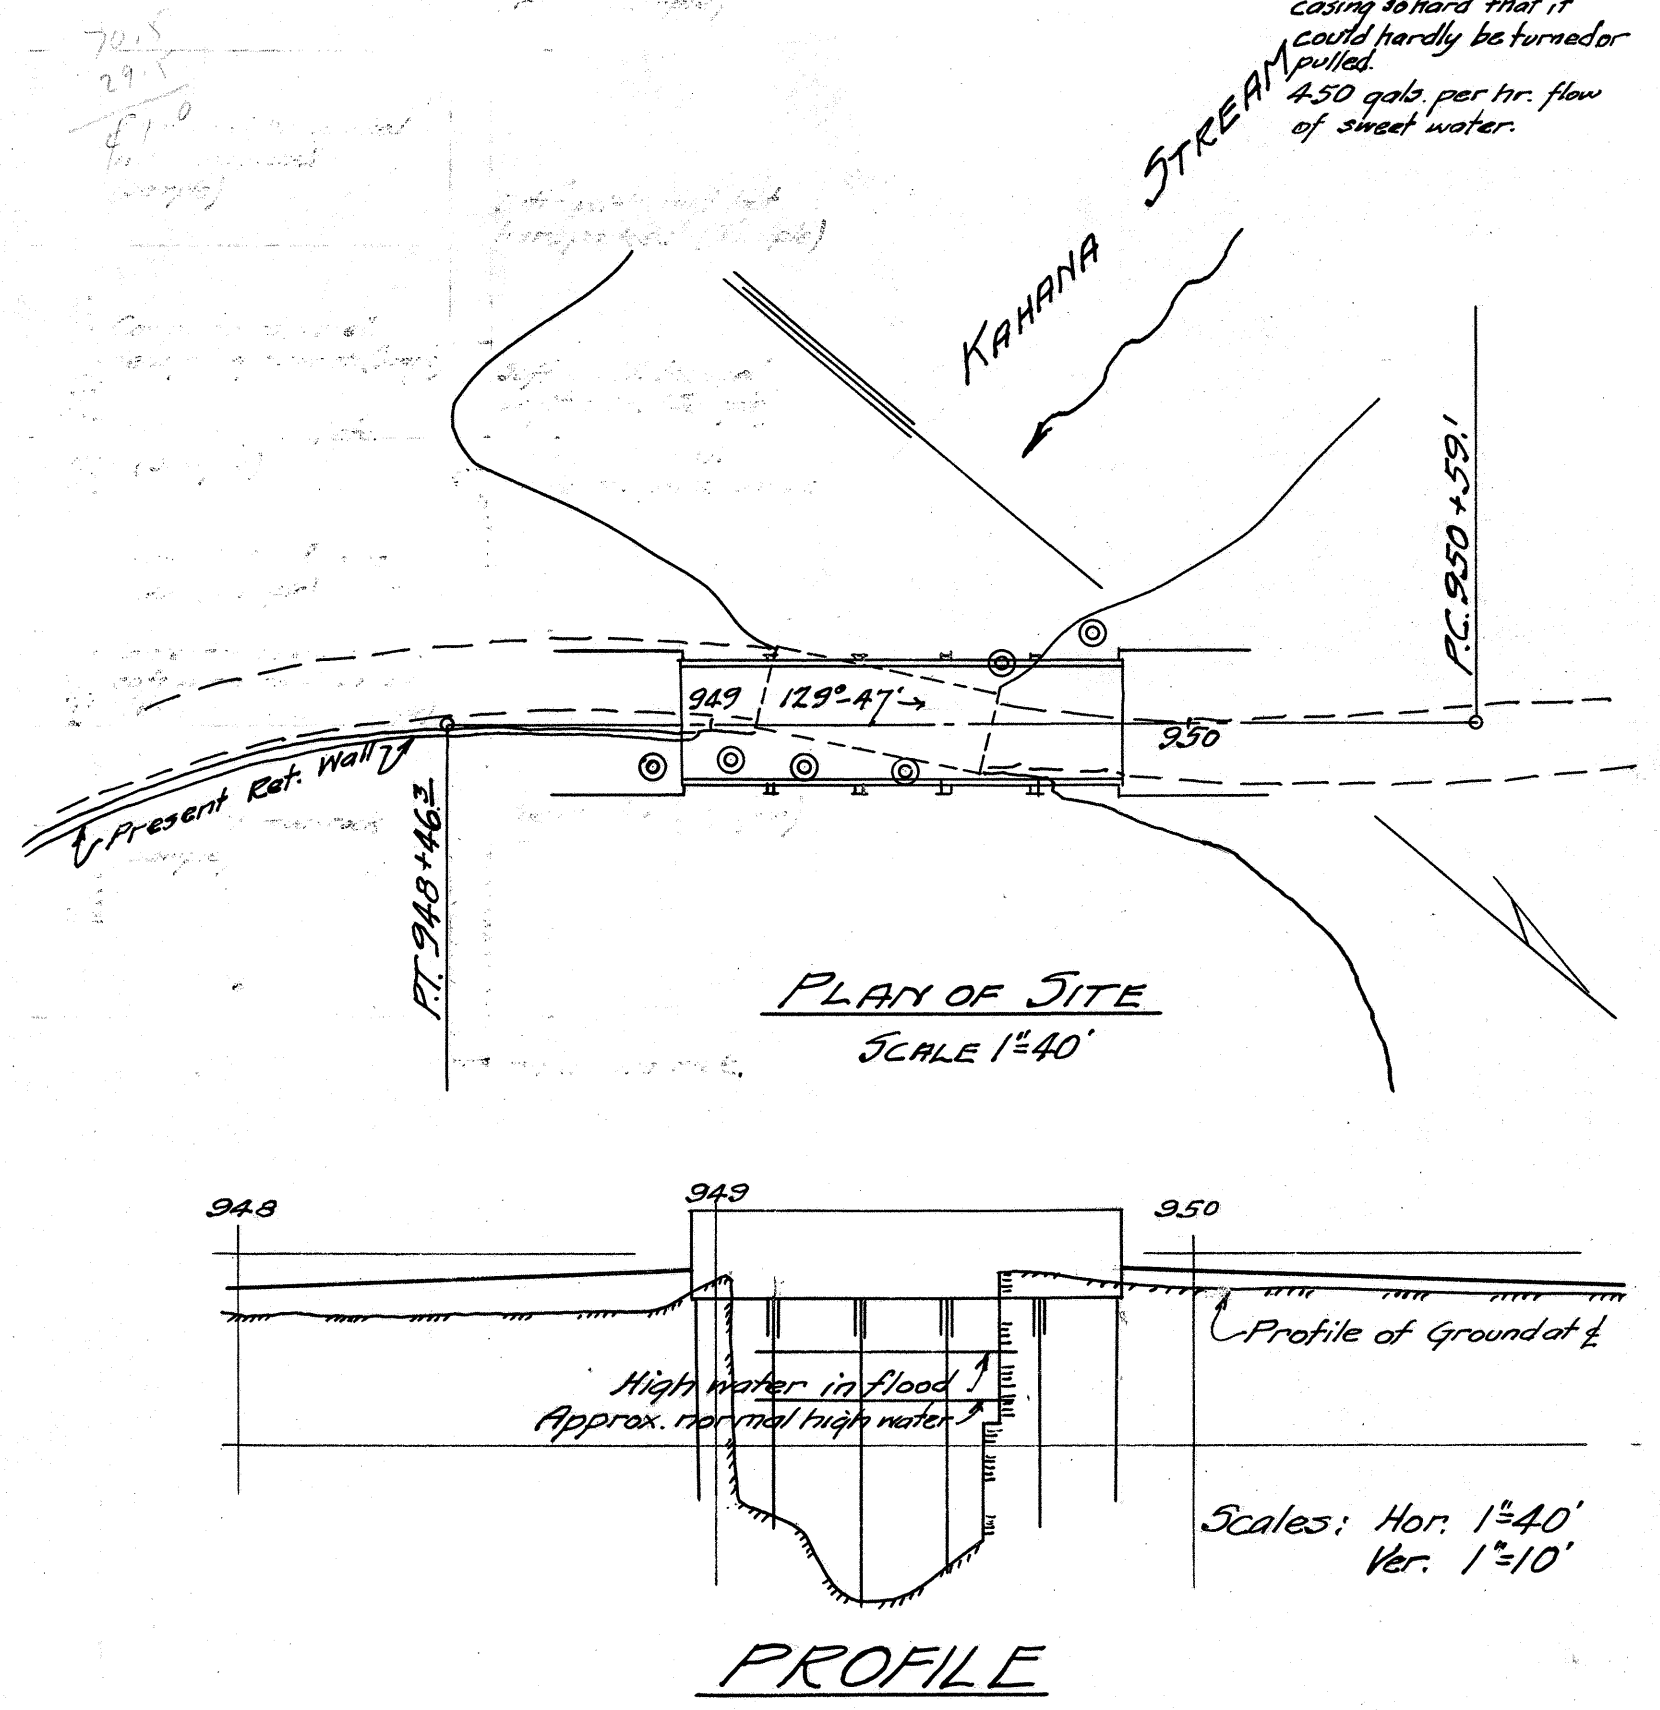

BRIDGE No. 7 - KAHANA
FOR DETAILS SEE SHEET 53

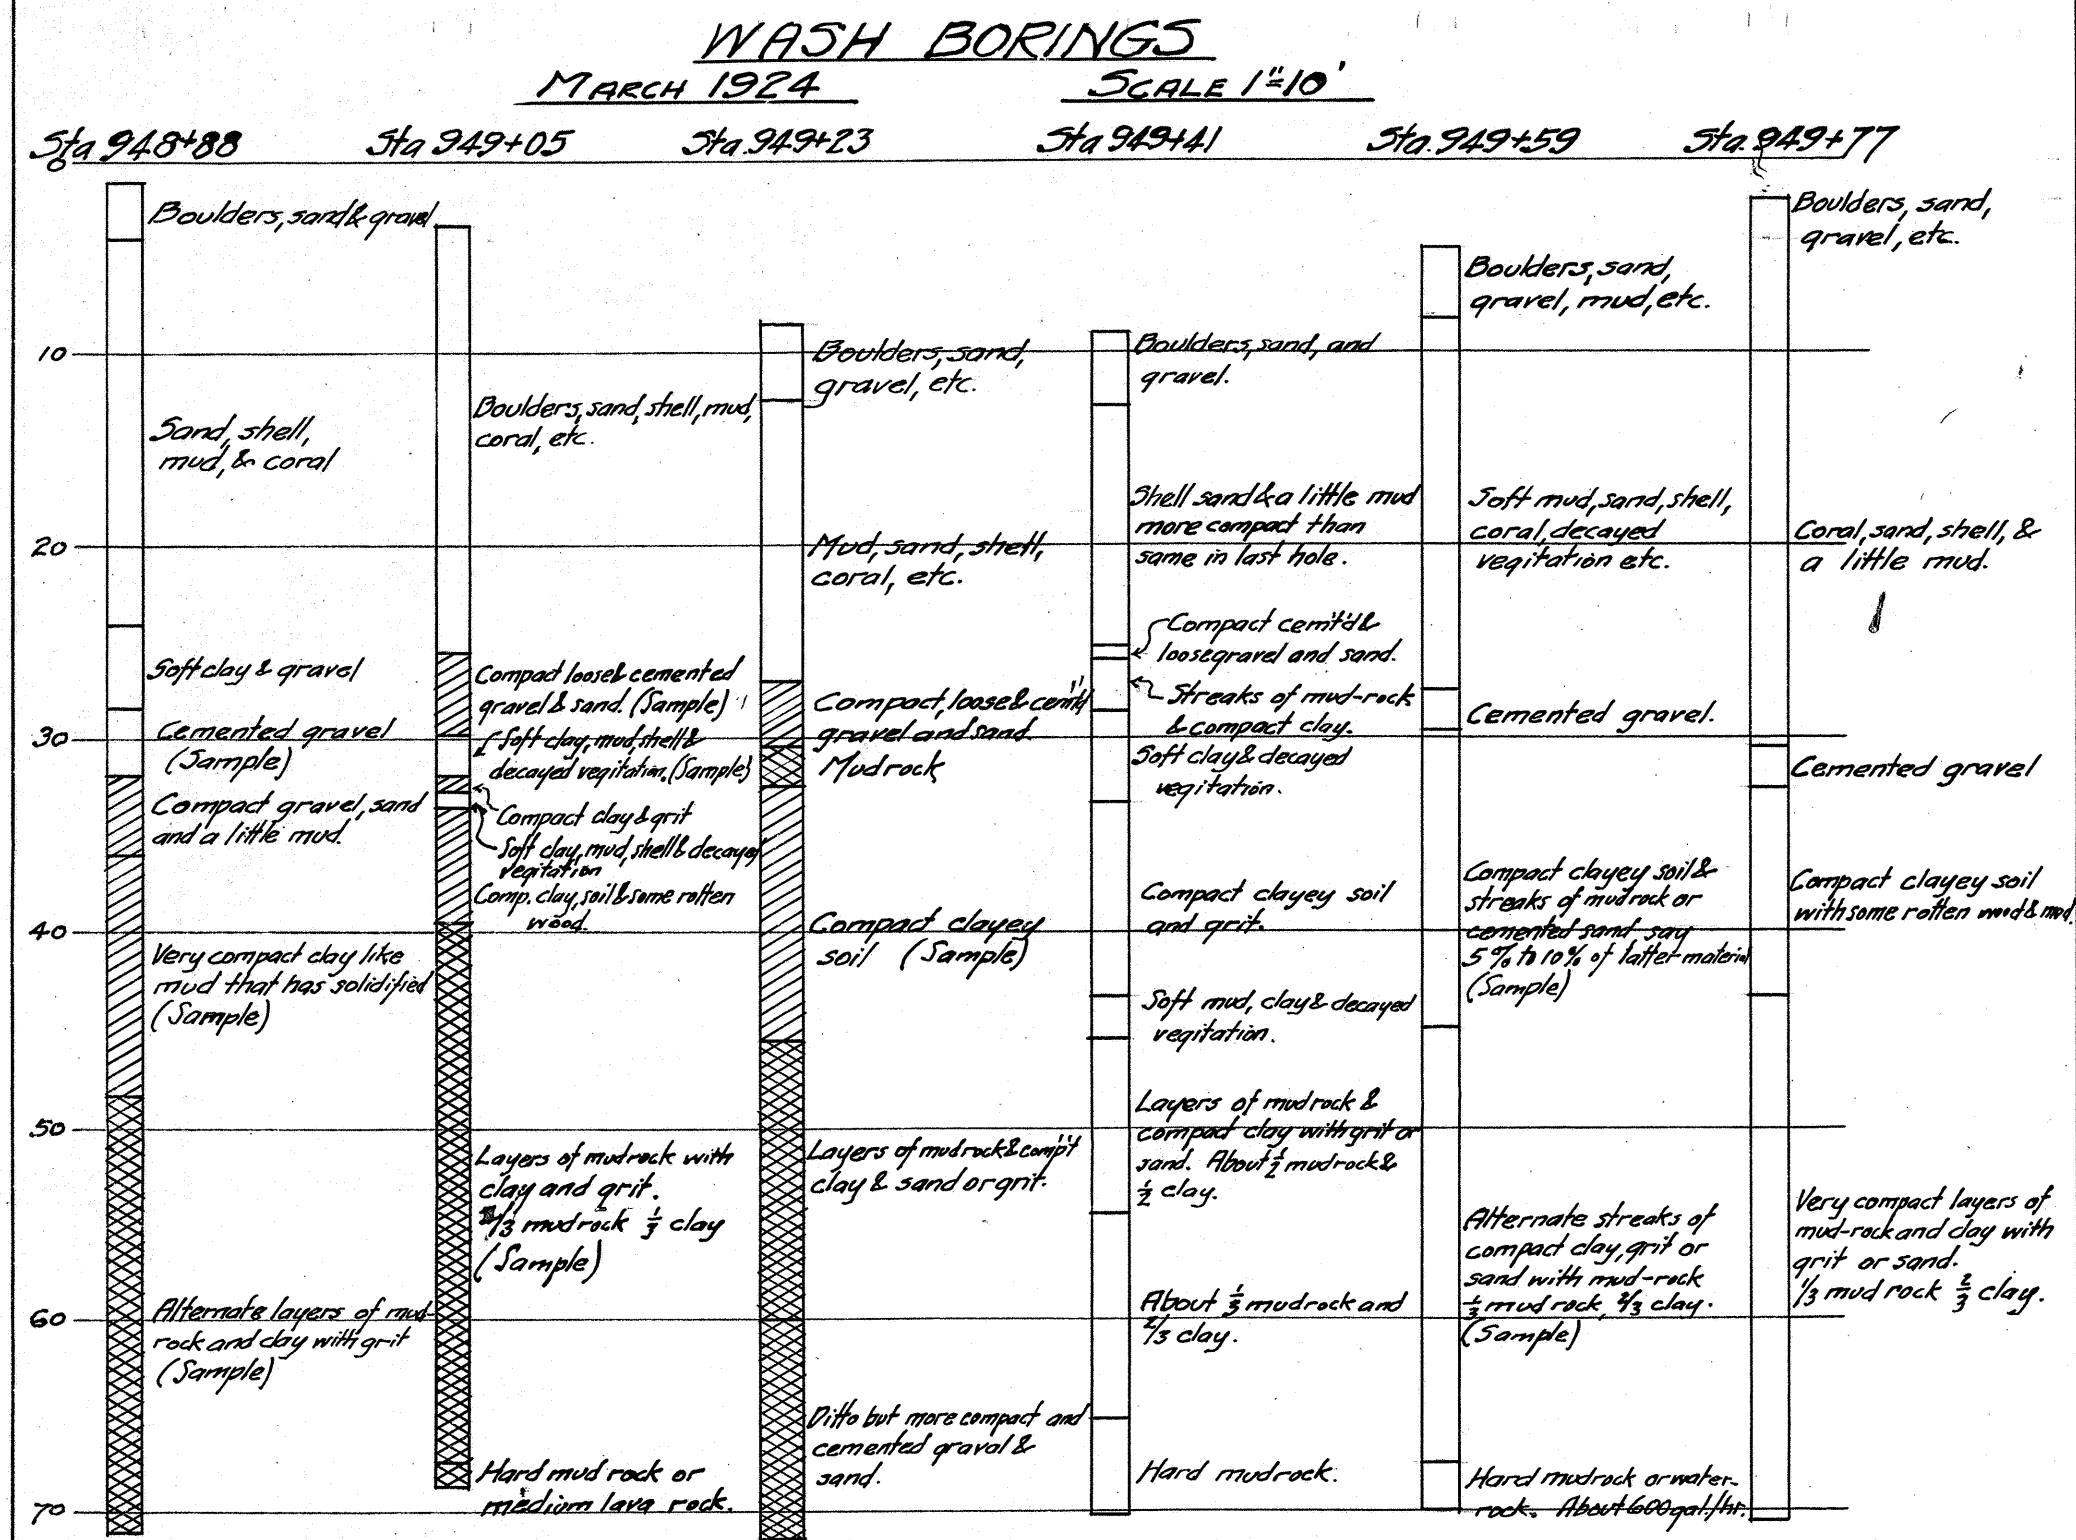

NOTE:
The wash boring notes given on these plans show the materials encountered in the borings that were made but do not necessarily represent the conditions of the ground.

KAMEHAMEHA HIGHWAY
THIRD UNIT
INFORMATION ON LOCATION AND FOUNDATION
BRIDGES 5-6-&7
SCALES AS NOTED
SEPT. 1925.

3076.53 A