


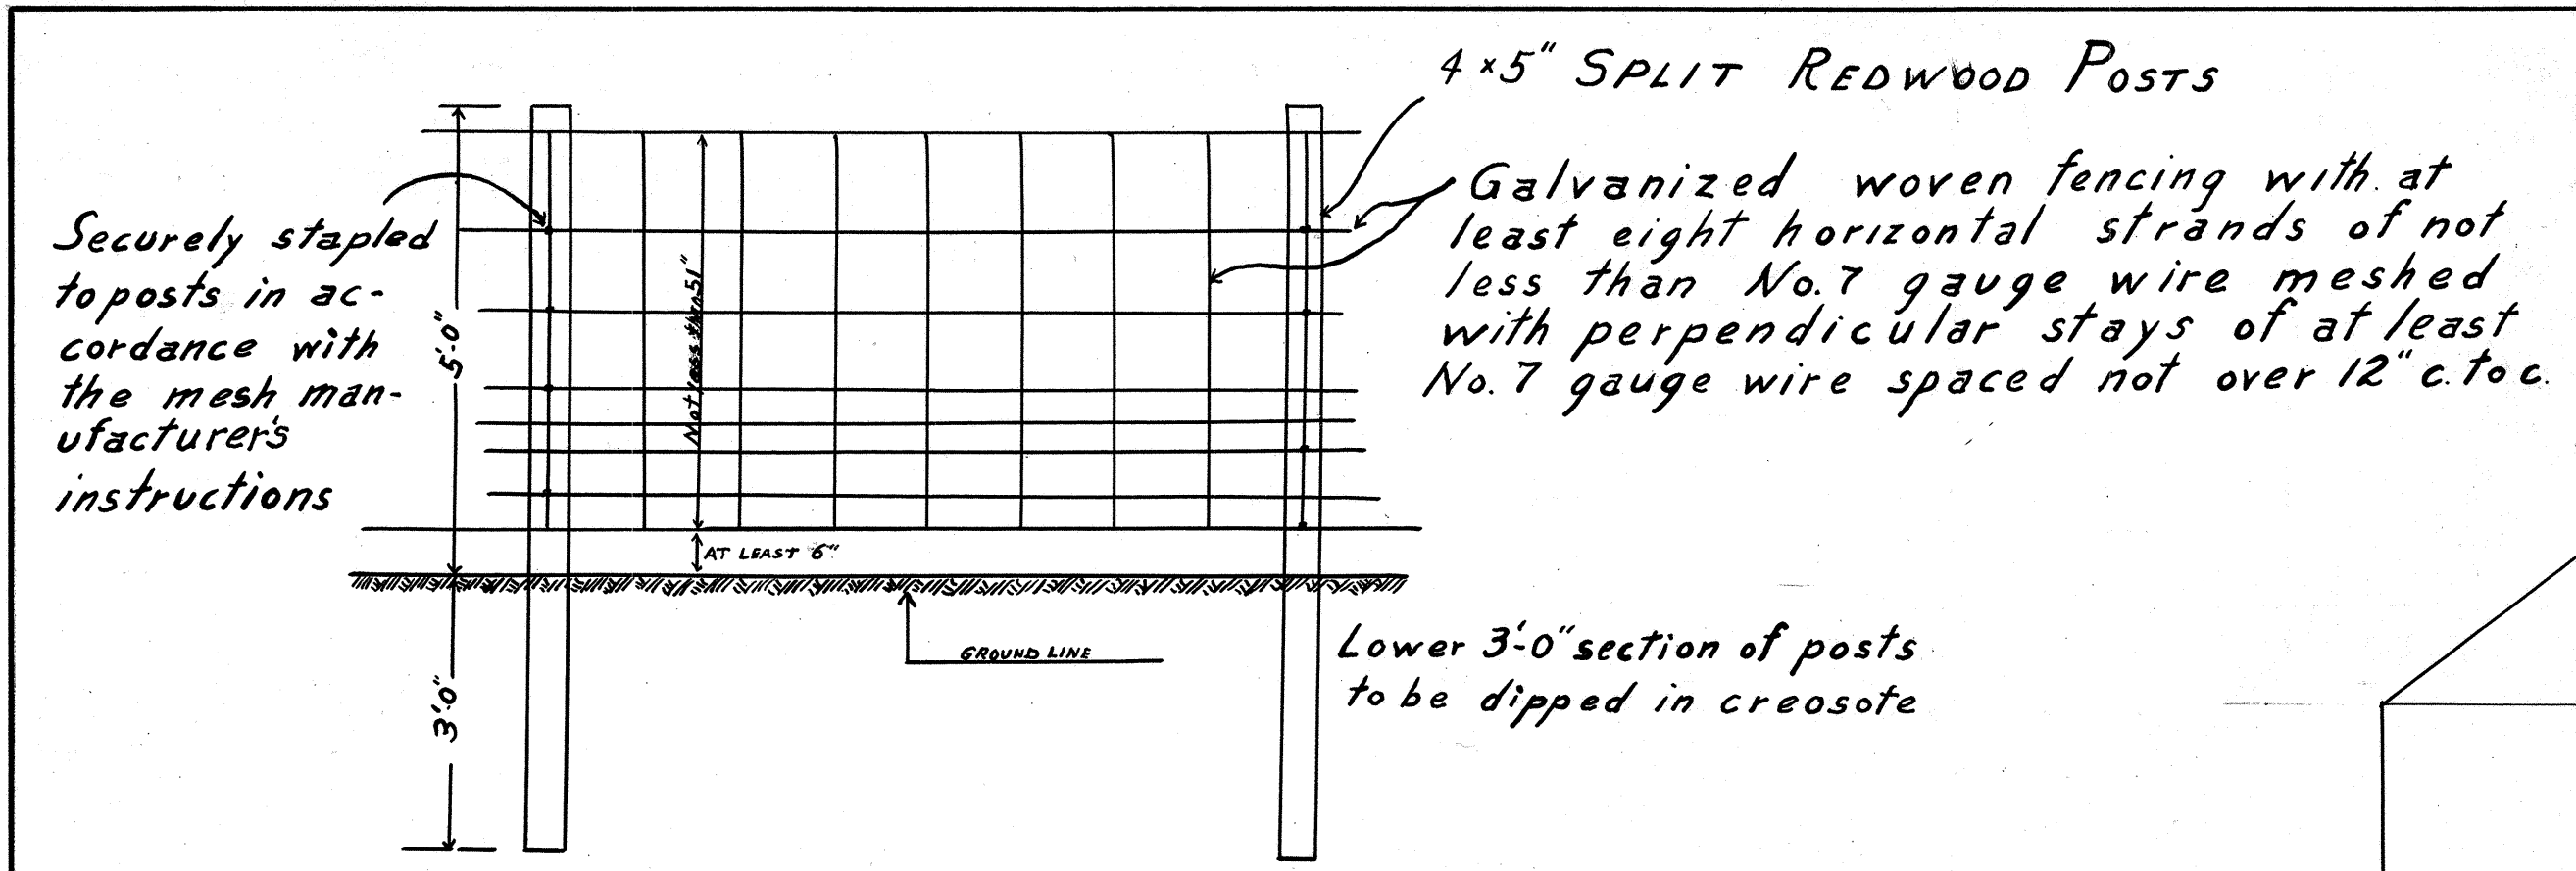
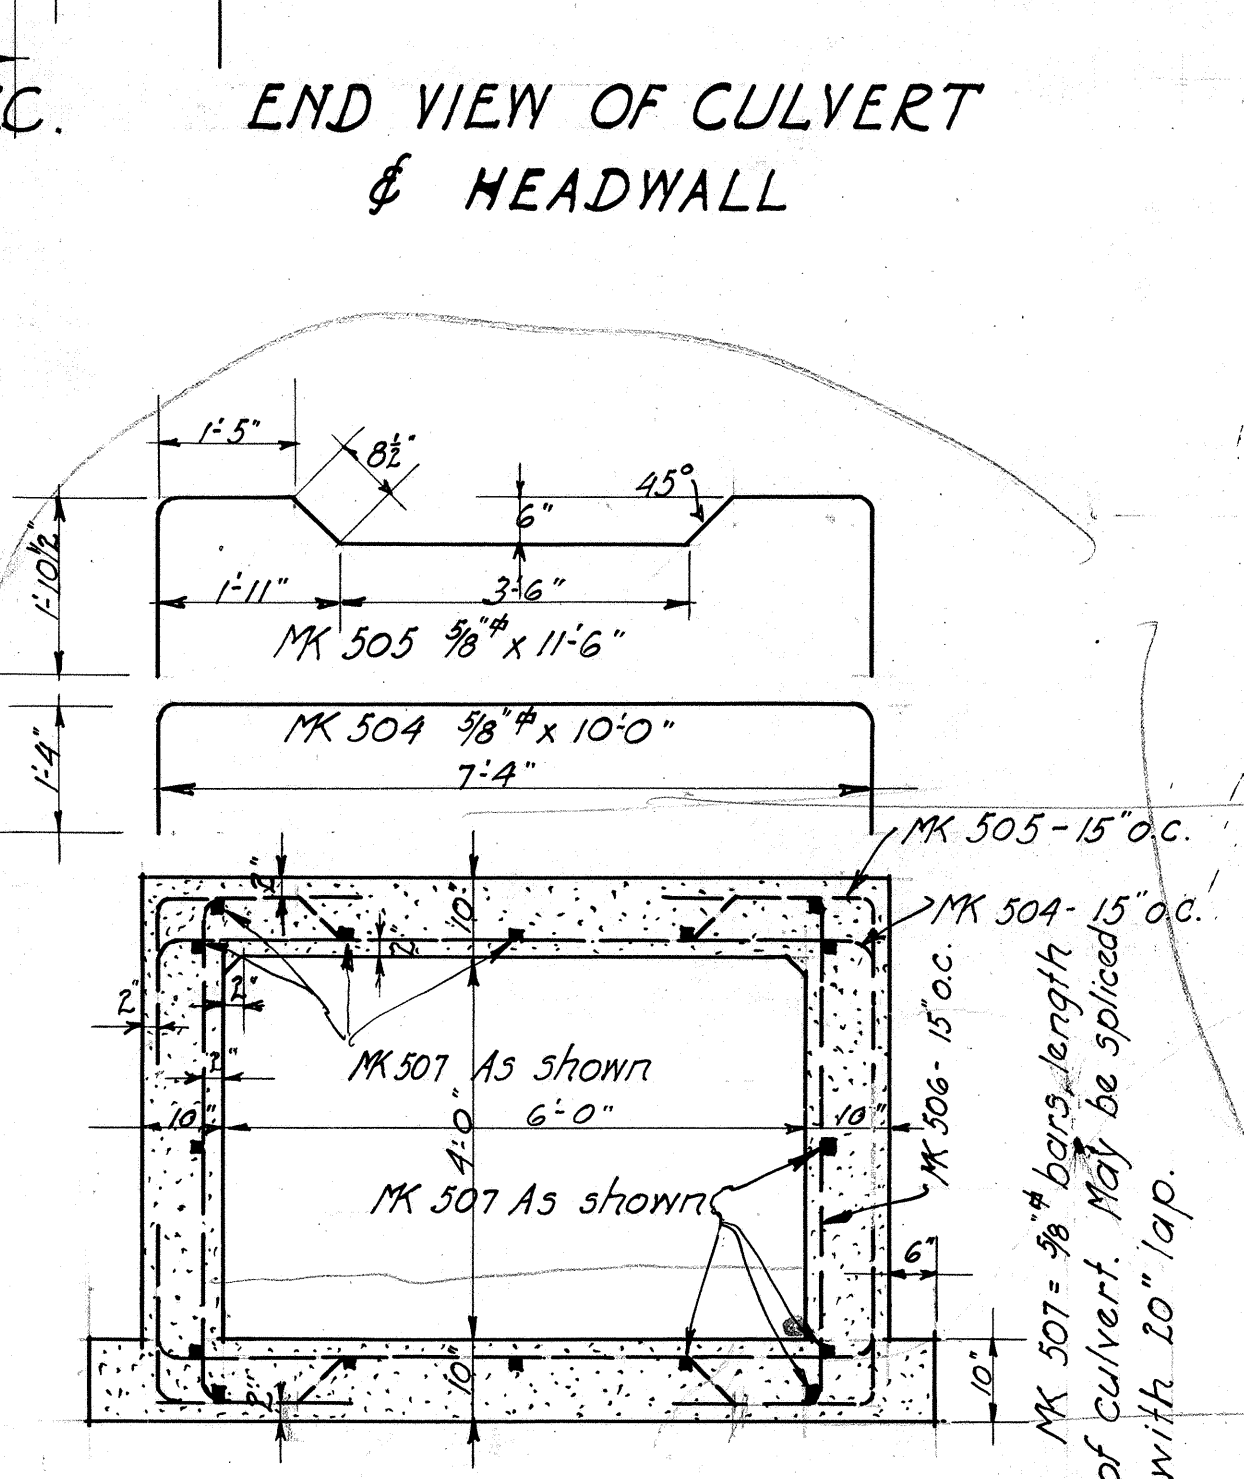
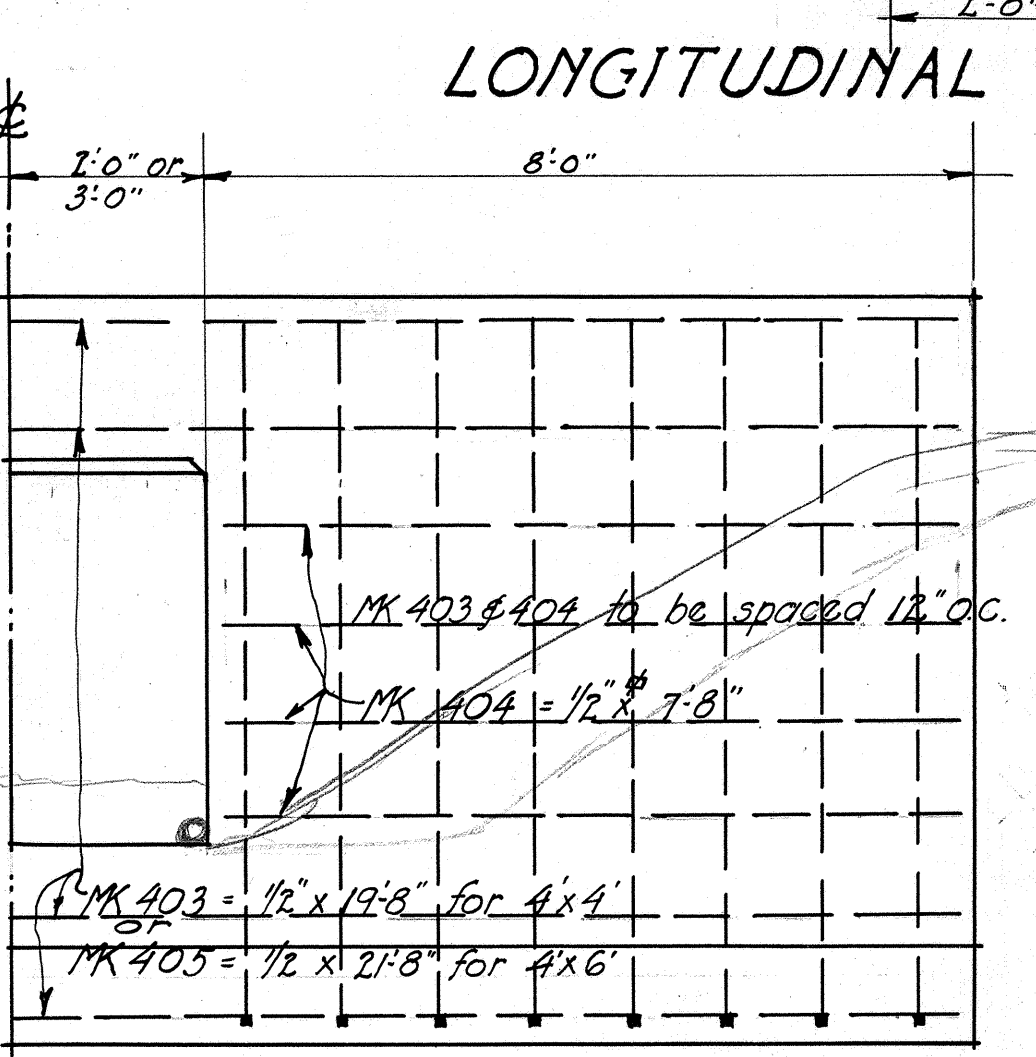
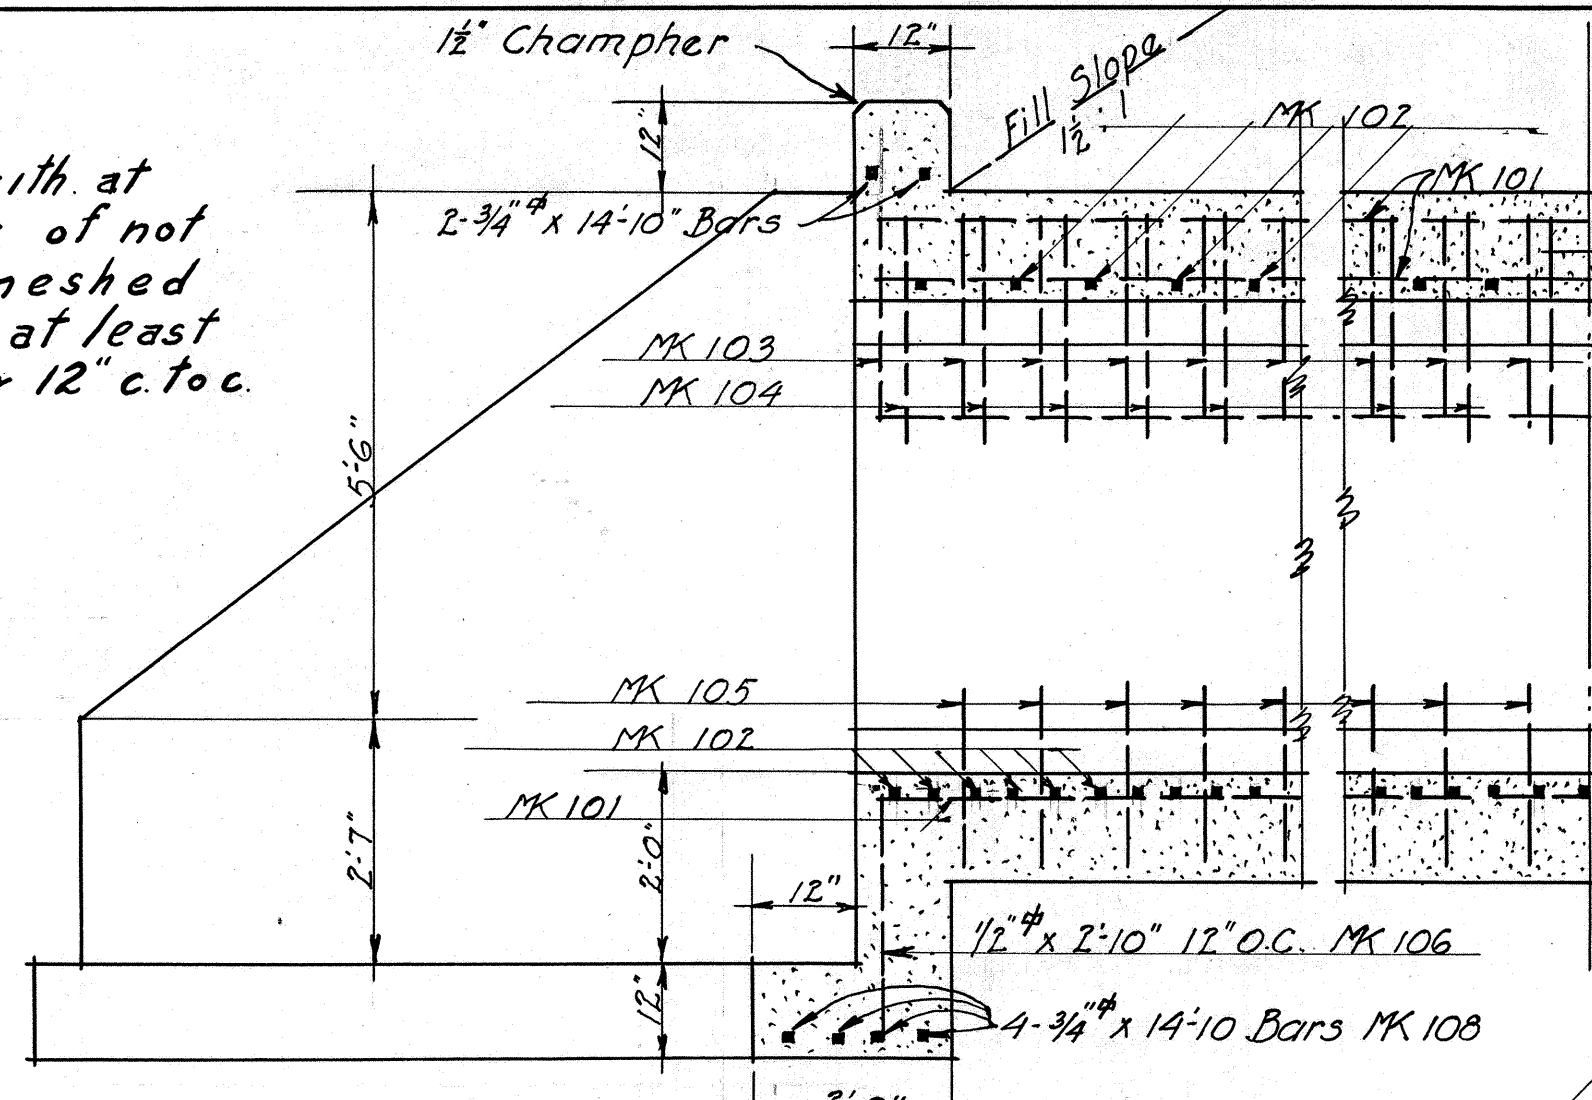


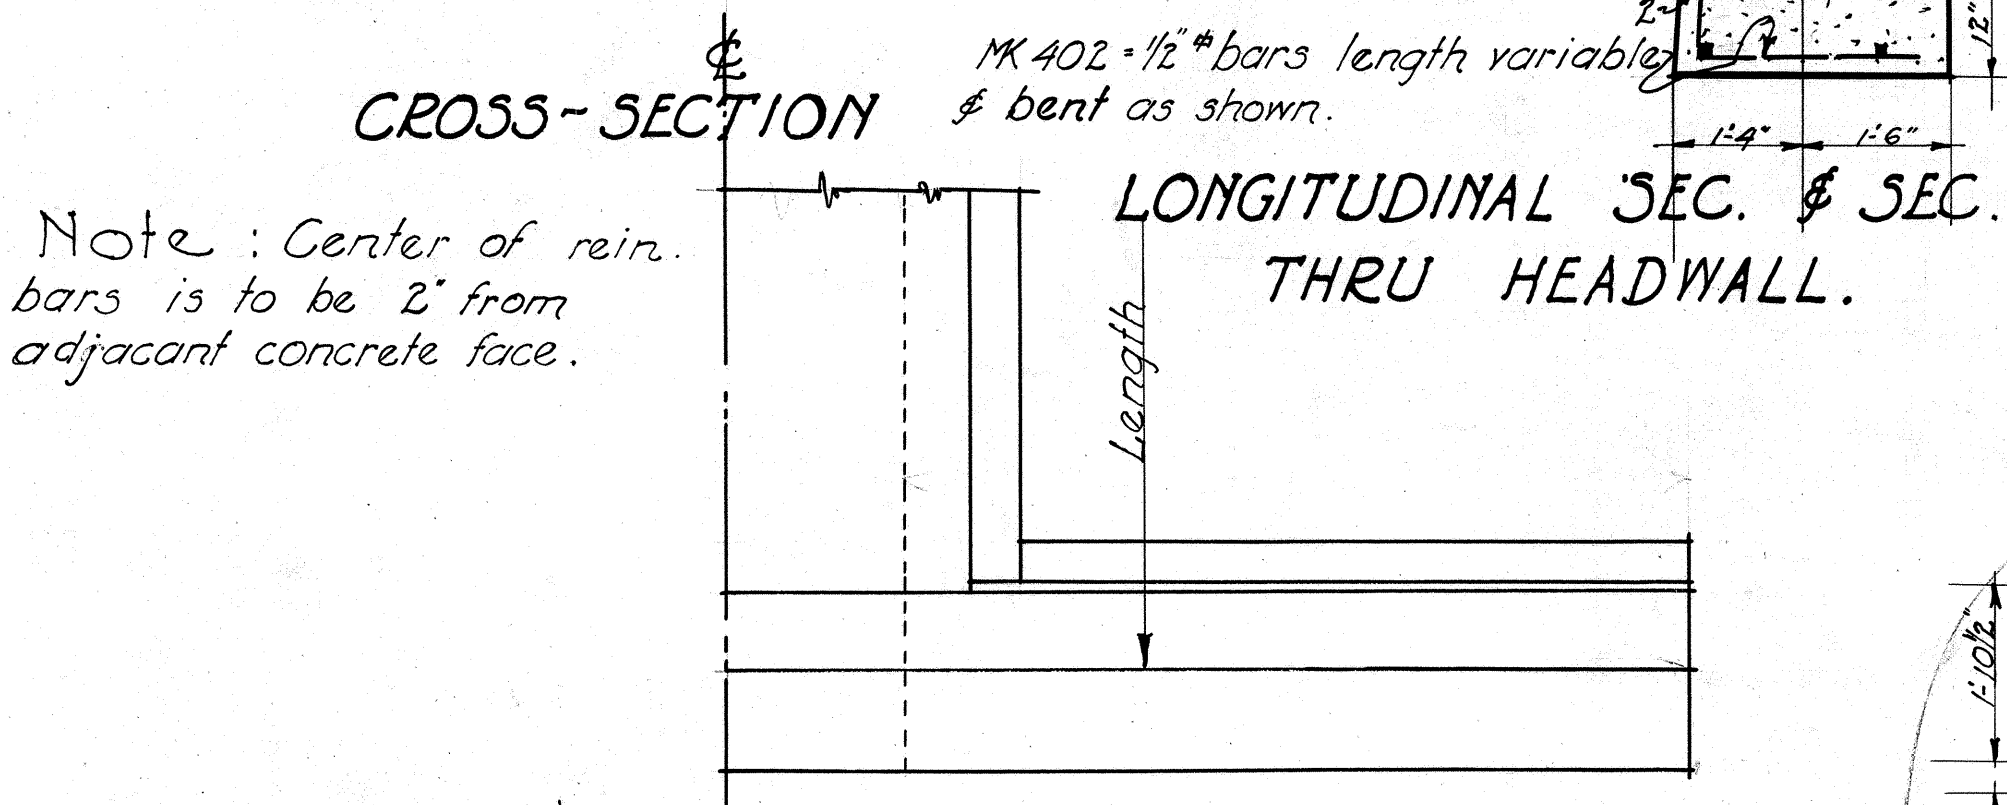

NEW WOVEN WIRE FENCE
Scale 1/2" = 1'-0"

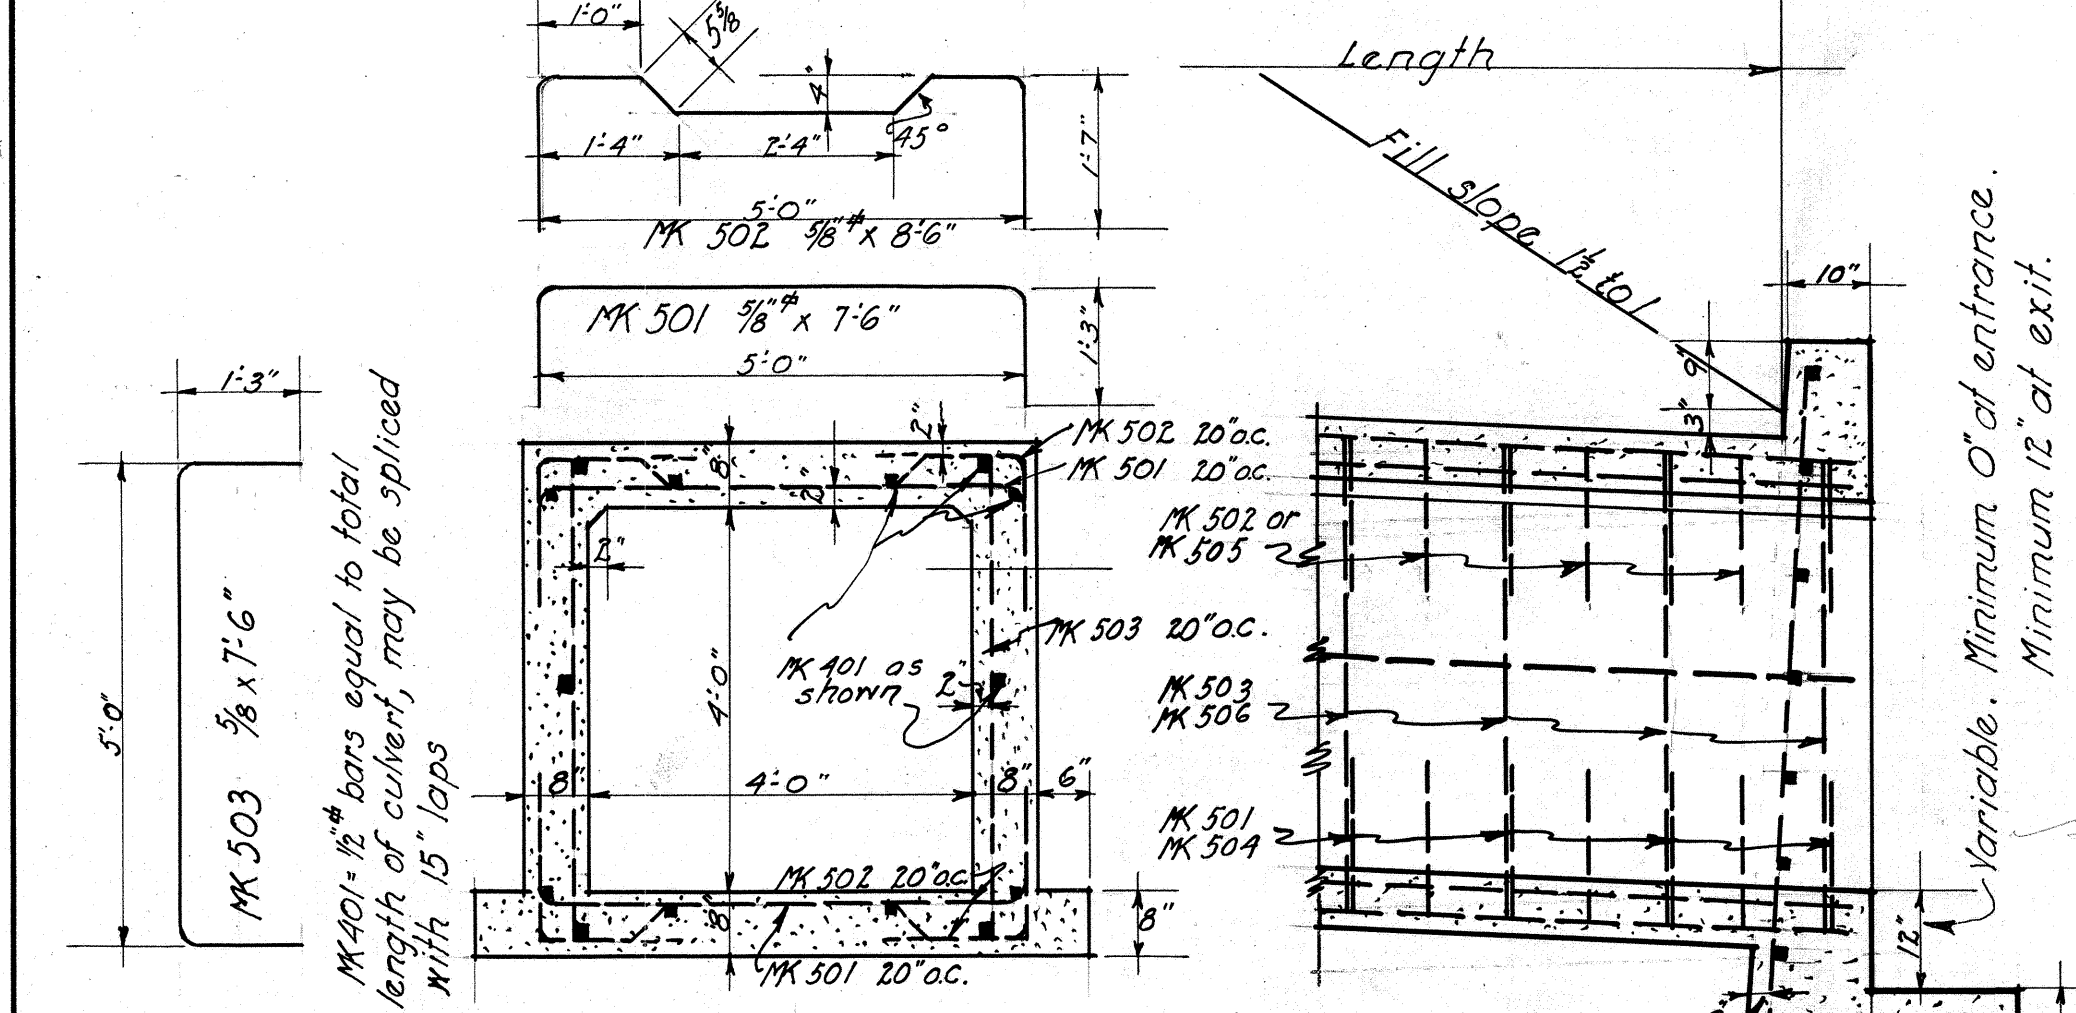


STANDARD DETAILS OF 4x4' & 4x6' REINFORCED CONCRETE BOX CULVERTS.

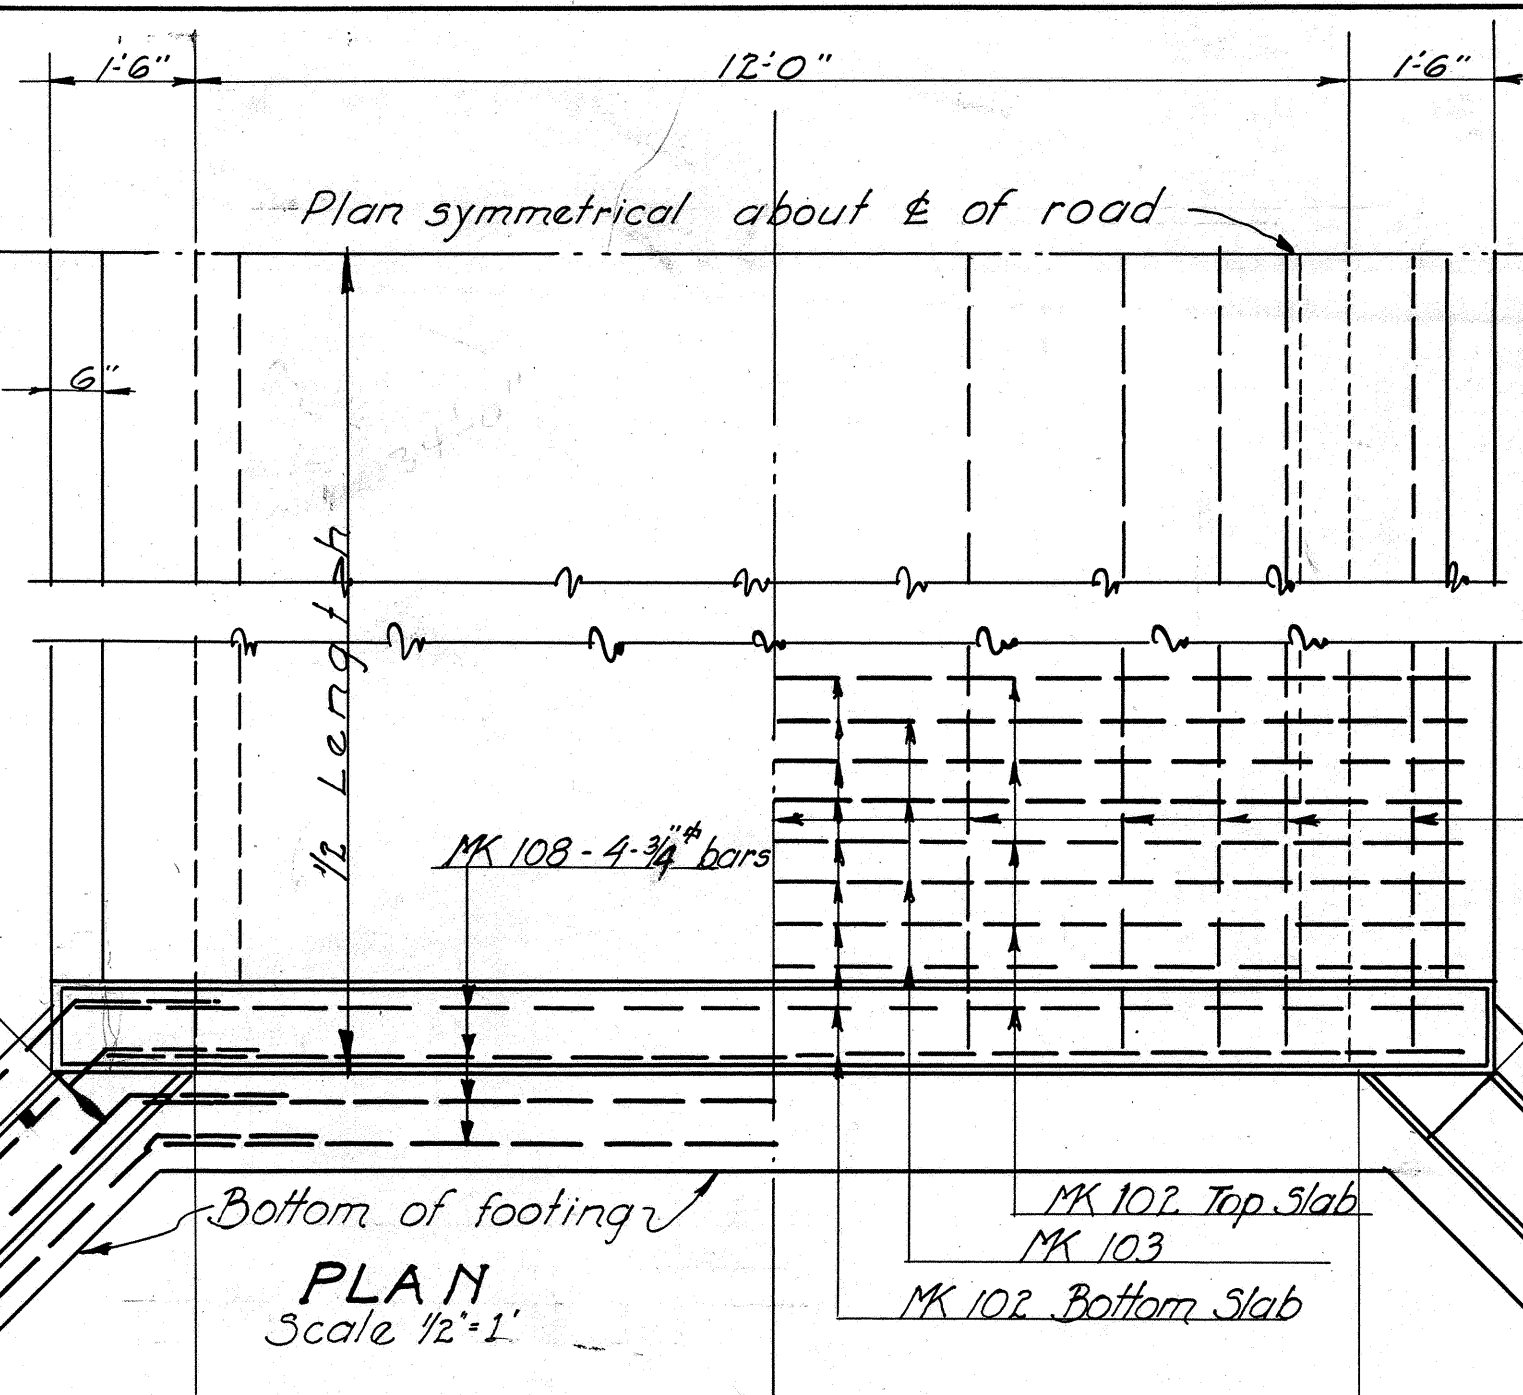

BENDING DETAILS

MK	SIZE	BENDING	LENGTH
103	3/4"	2'-0" bend, 7'-6" straight	18'-6"
107	3/4"	VARIABLE bend to fit	

Note: All bars with no lengths shown are to be of such a length that they will come to within one inch of the surface of the concrete at each end. Splices will not be allowed except in longitudinal bars, all splices to lap 30 diameters securely wired together with #16 wire.

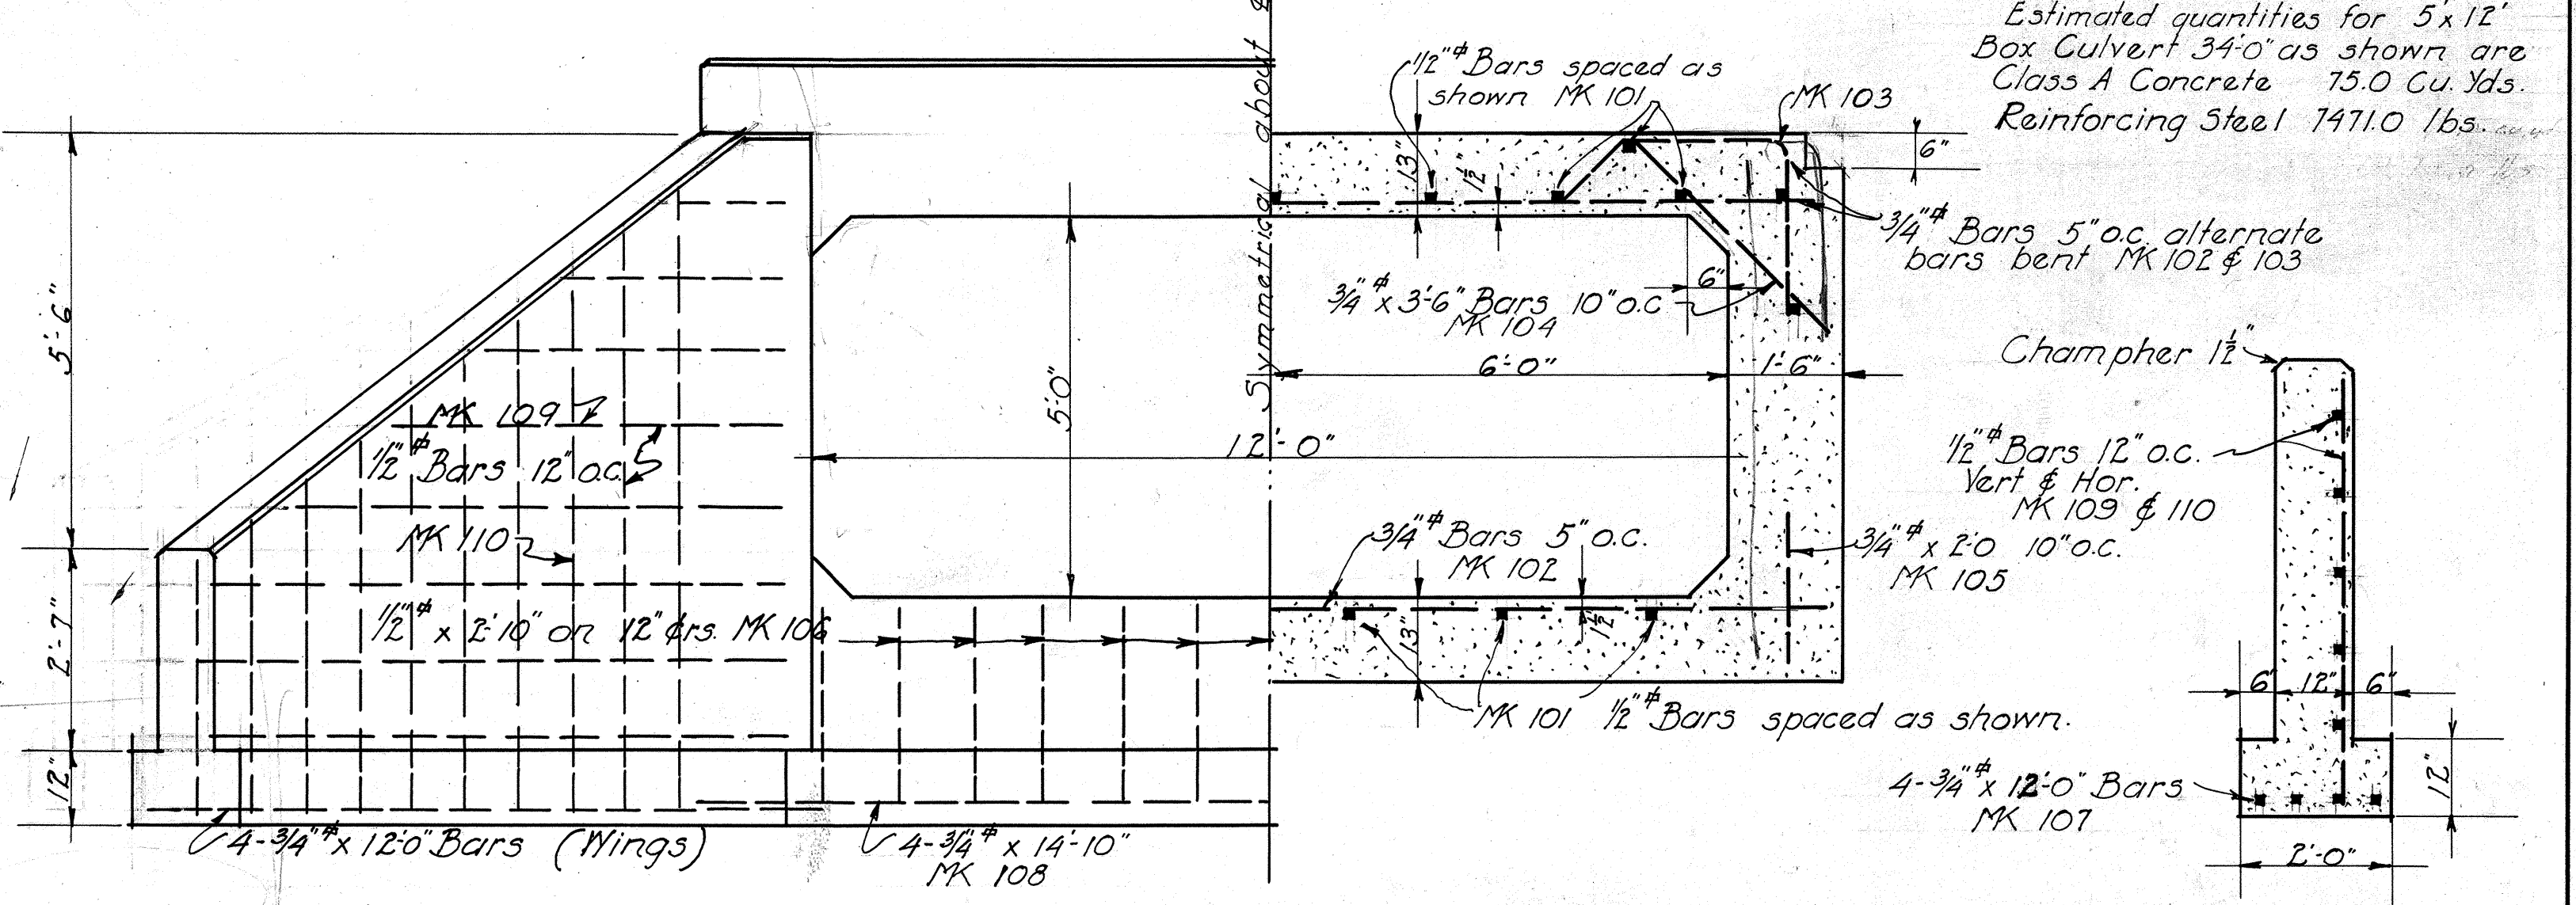

STANDARD DETAILS 5x12' REINFORCED CONCRETE BOX CULVERT.

ESTIMATED QUANTITIES BOX CULVERTS.

Size	Class A Conc. Per ft. of trunk	Class A Conc. in each headwall as shown Per ft. of Trunk	Reinforcing Steel Required For ft. of Trunk	Reinforcing Steel Required For 1 Headwall as shown
4' x 4'	0.484 Cu. Yds.	6.33 Cu. Yds.	49.35 lbs.	267.2 lbs.
4' x 6'	0.7525 "	7.36 "	85.00 "	275.7 "