




TYPICAL SECTION ON TANGENT

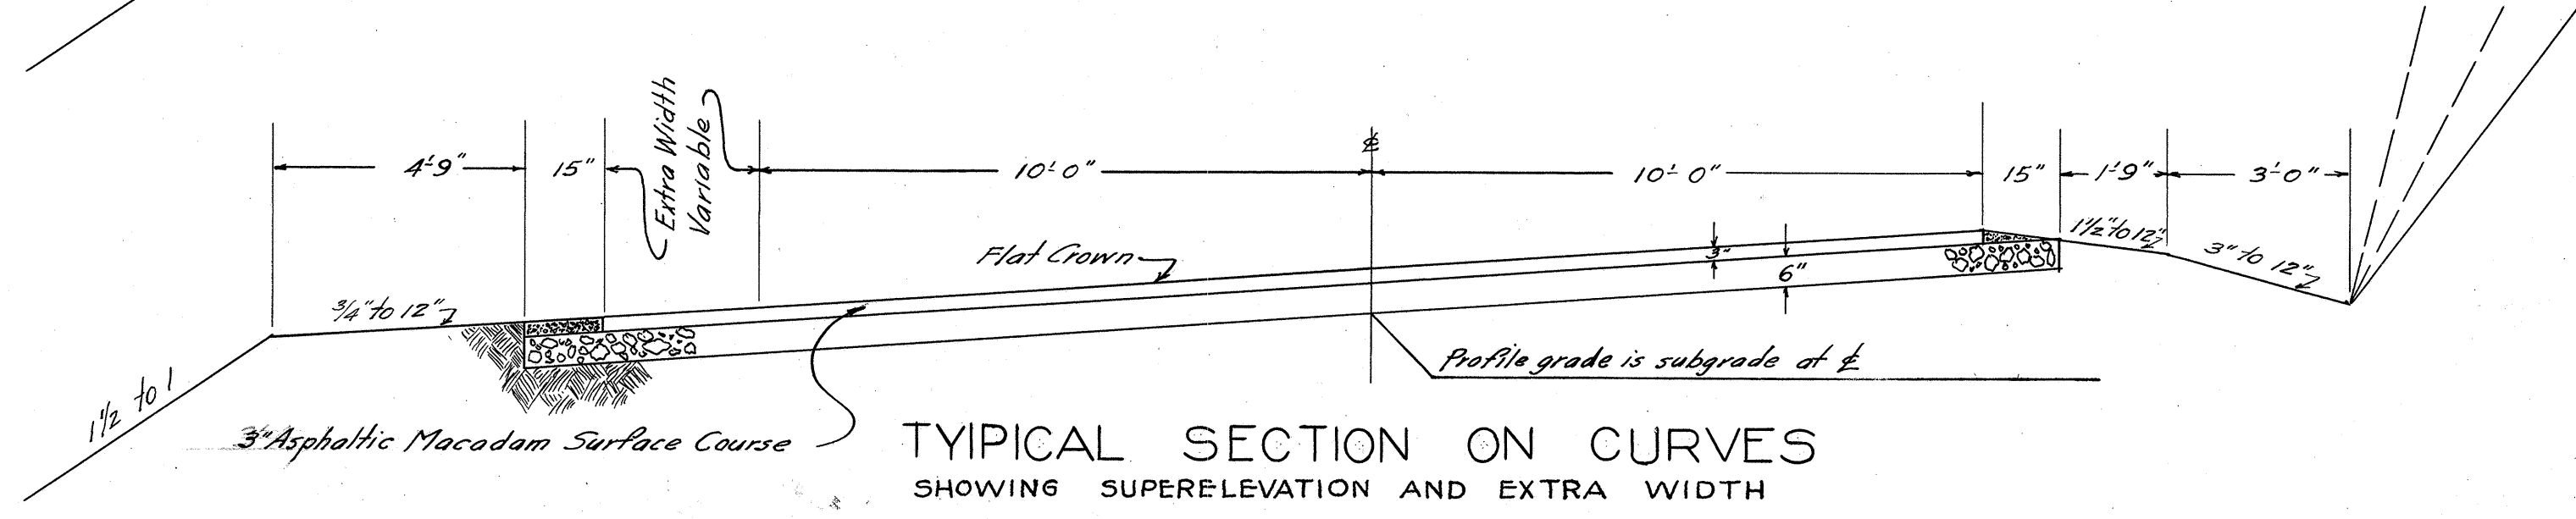


TYPICAL SECTION ON CURVES
SHOWING SUPERELEVATION AND EXTRA WIDTH

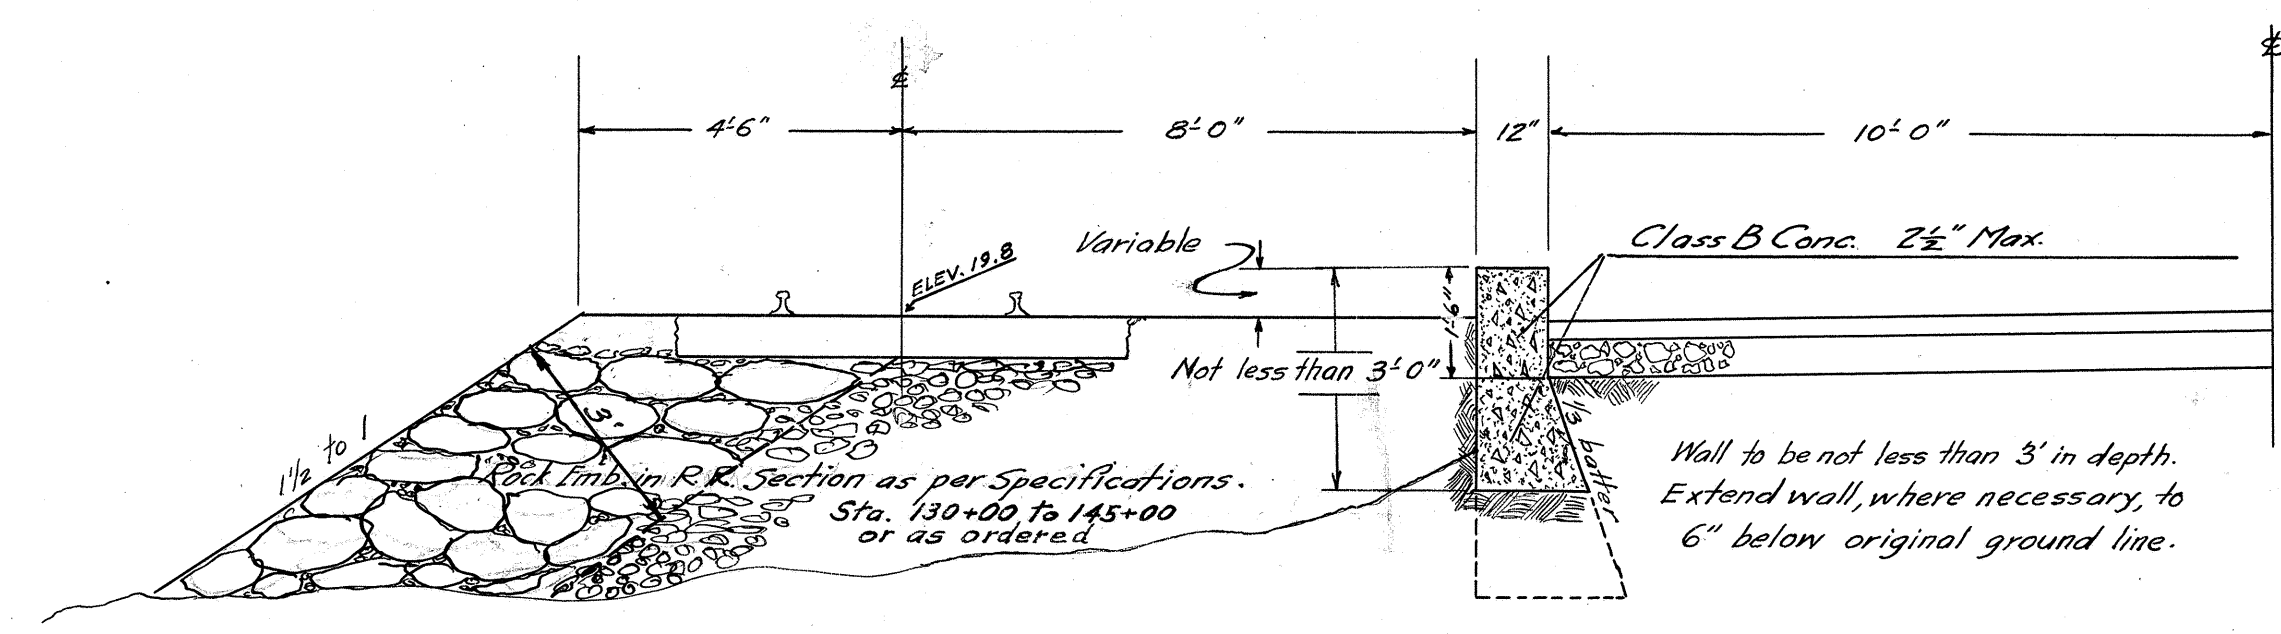

TYPICAL R. R. SECTION
FROM STA. 135+11.3 TO STA. 143+11.6
SCALE 3/8" = 12"

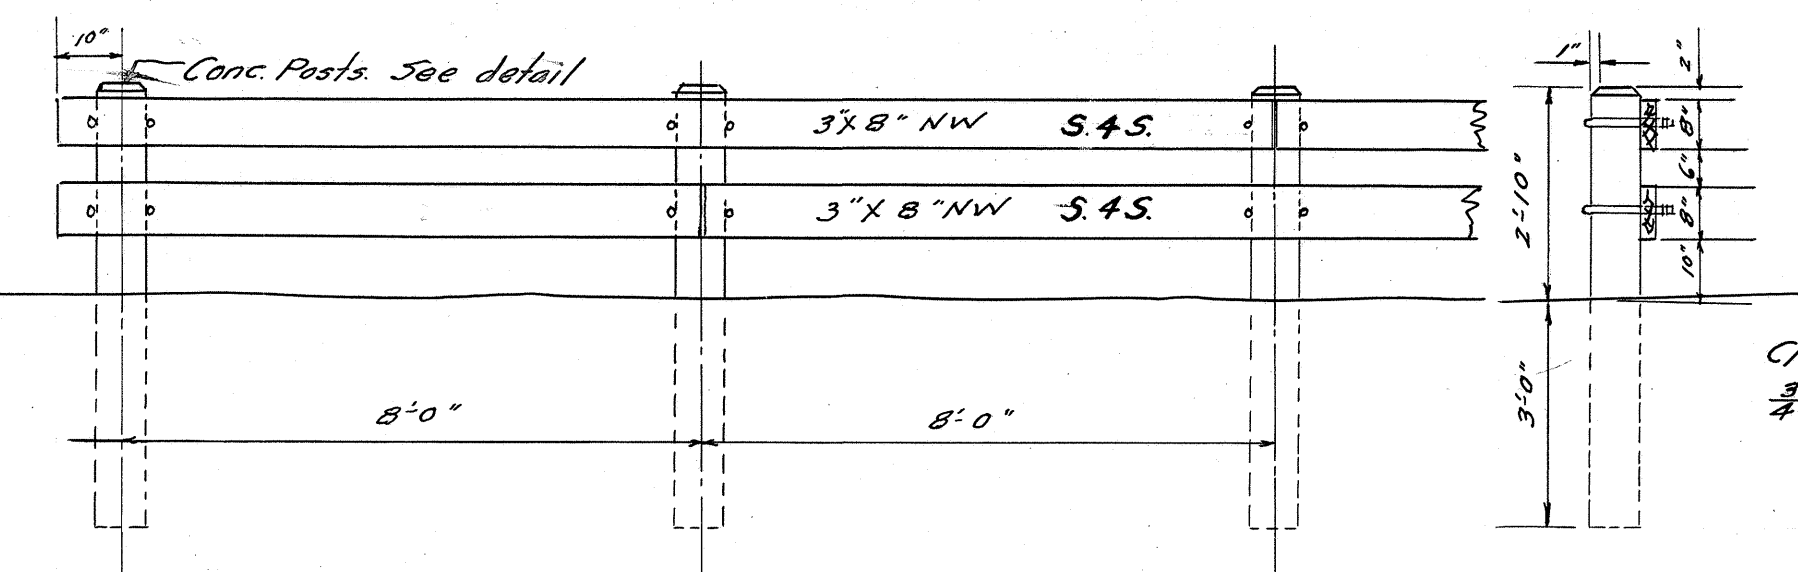


DETAIL OF GUARD RAILING FOR APPROACHES TO BRIDGE No. 6.
SCALE 3/8" = 12"

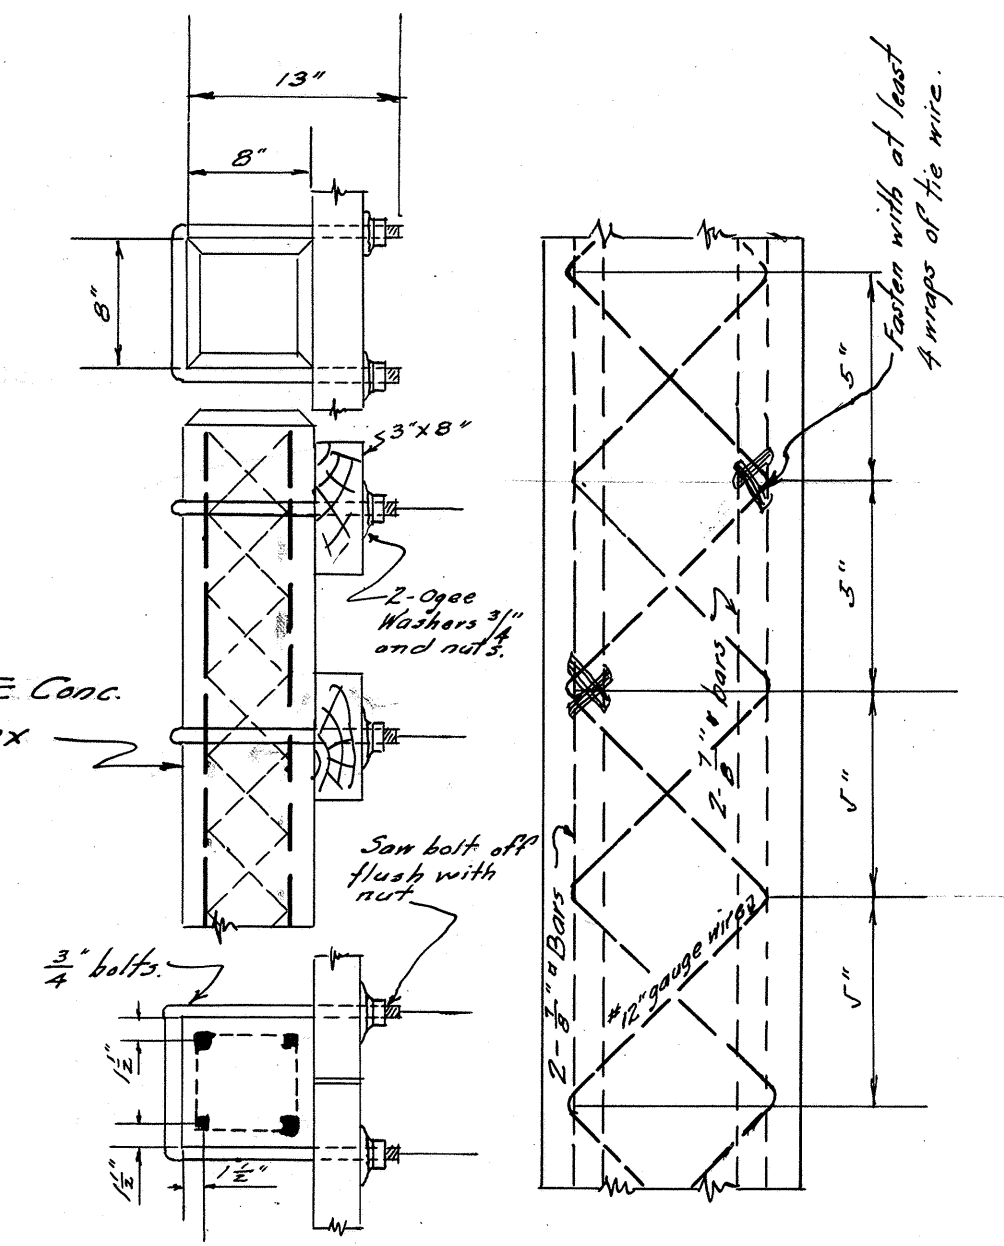


DETAIL OF CONC. POST SHOWING REINFORCEMENT.
SCALE 1" = 12"

DETAIL OF STIRRUPS FOR EACH FACE
SCALE 3/8" = 12"

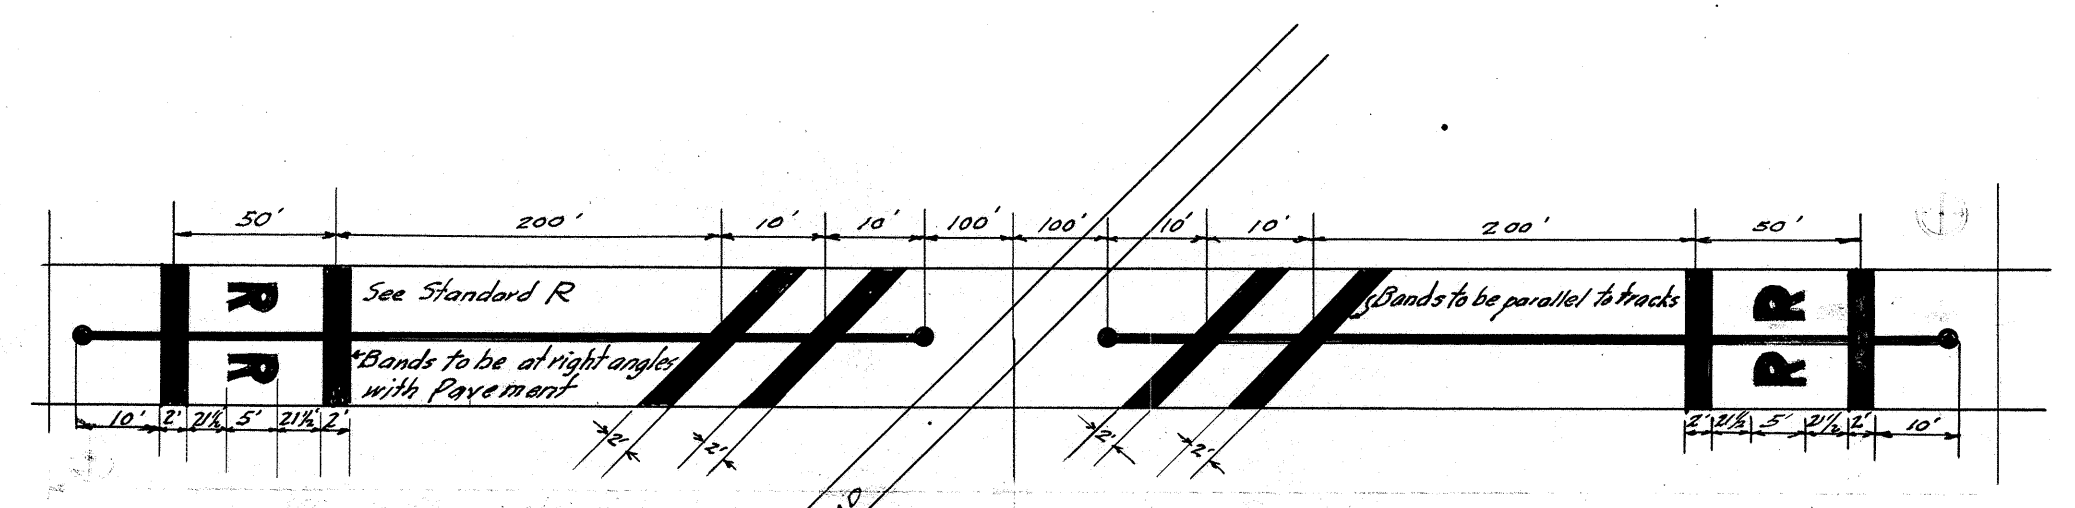

STANDARD PAVEMENT MARKING AT R.R. CROSSING

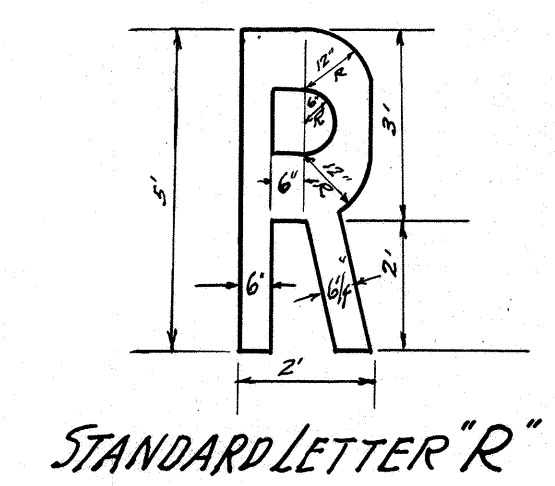

NOTE: Markings to be of White Traffic Paint.