

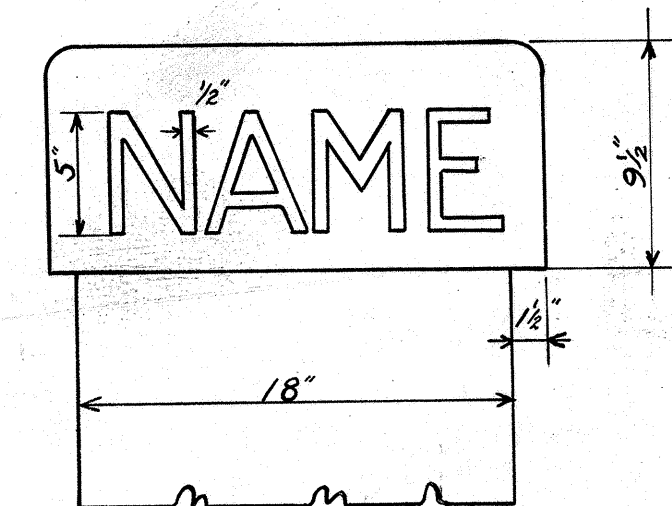



Note: 6" Asphalt Macadam Pavement
 4" Base Course Composed of:
 6" 1" Crushed Rock (measured loose)
 Filled with preselected material, 4" Rock or gravel.
 2" Surface Course Composed of:
 2" 2" Crushed Rock (measured loose)
 72 lbs of Asphalt - first application
 Enough 3" Crushed Rock to fill voids.
 2 lbs to 2 1/2 lbs of Asphalt - second application.
 Enough 4" Crushed Rock to cover.
 All applications and rolling as required by Specifications.

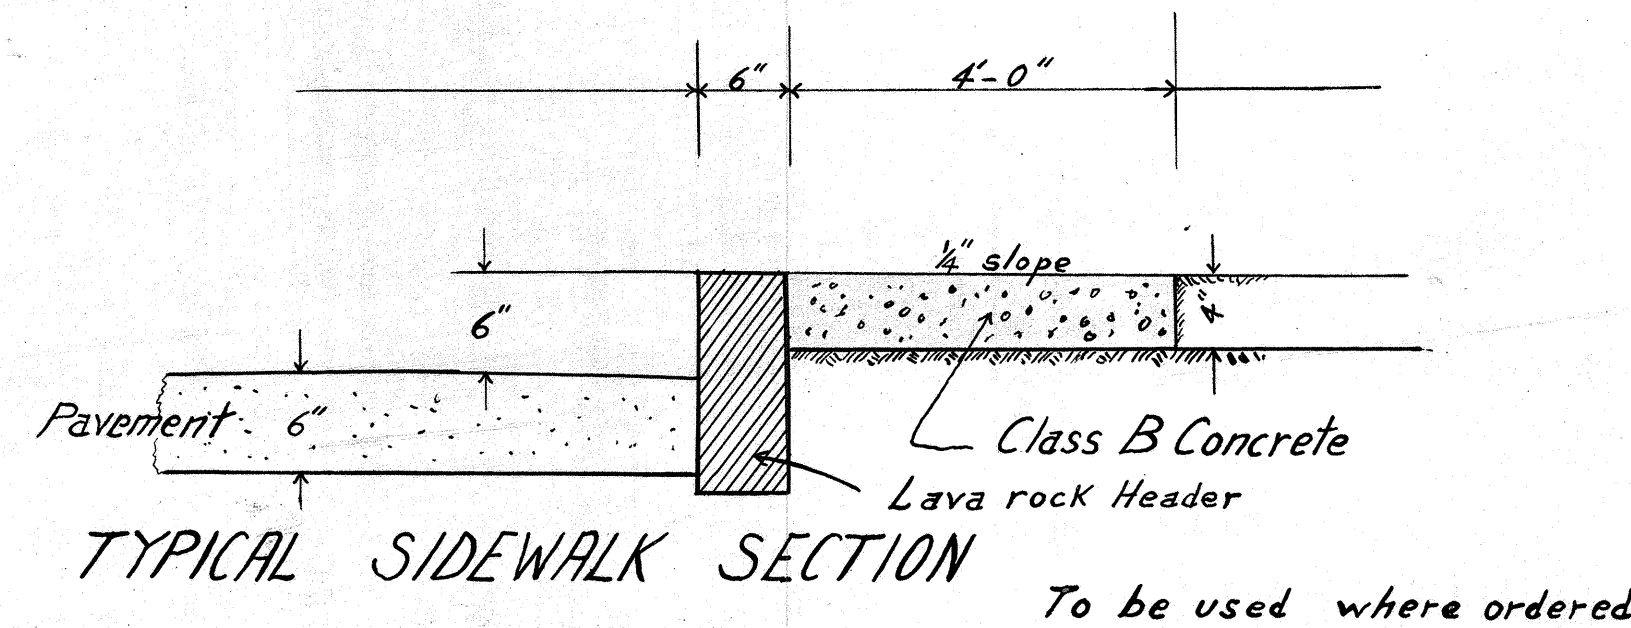


Note: Name on one side & date on opposite side, sunken letters
 ELEV. AT END OF BRIDGE
 Scale 1/2" = 1'0"

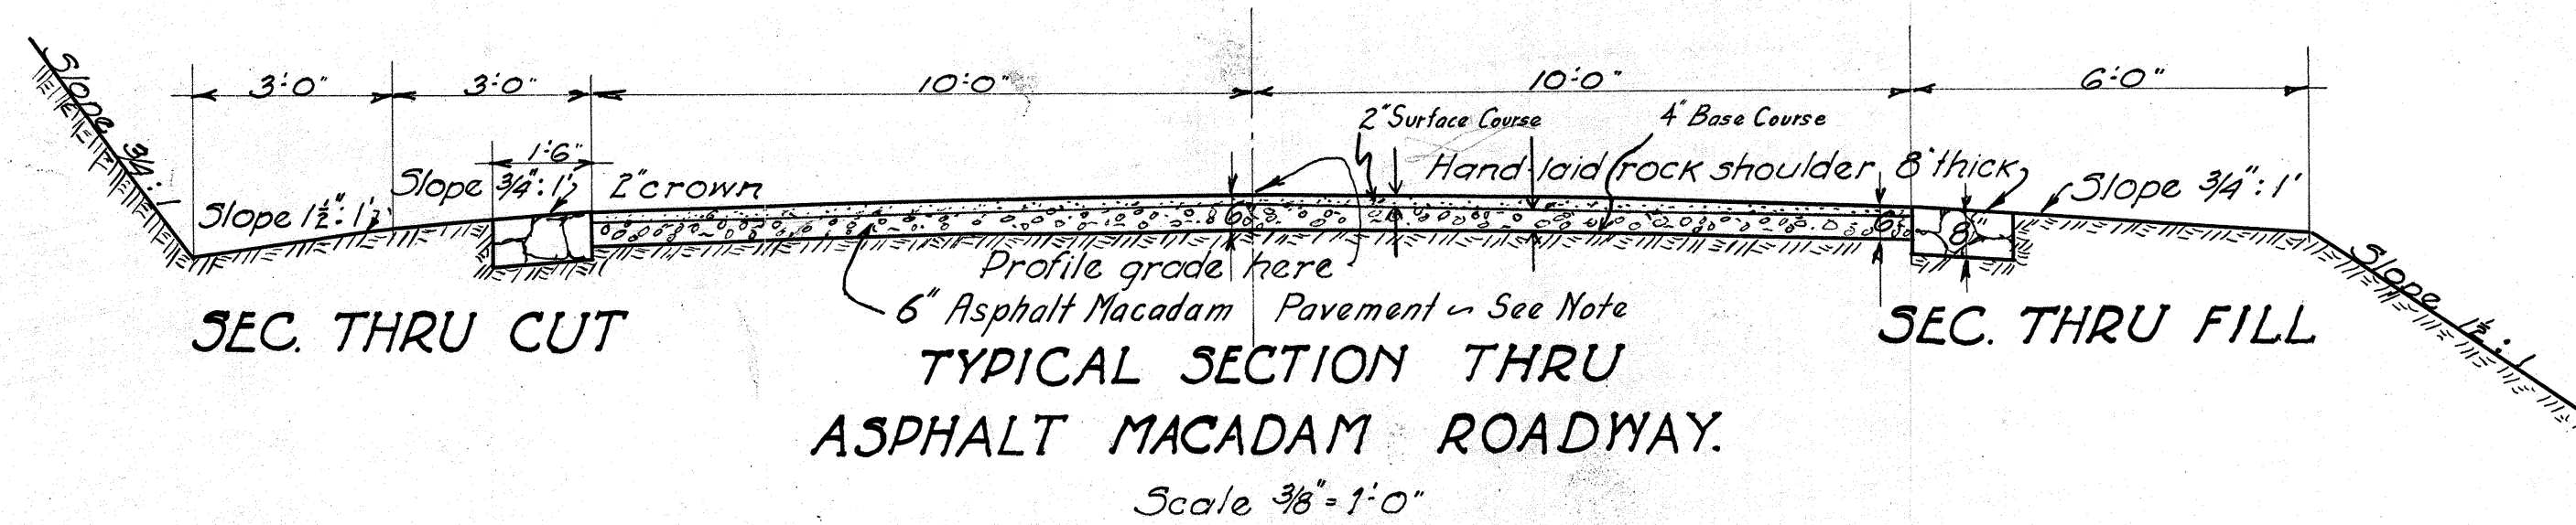


Note reduced sections between Sta's 5+00 and 7+00 on cross section Sheet 7

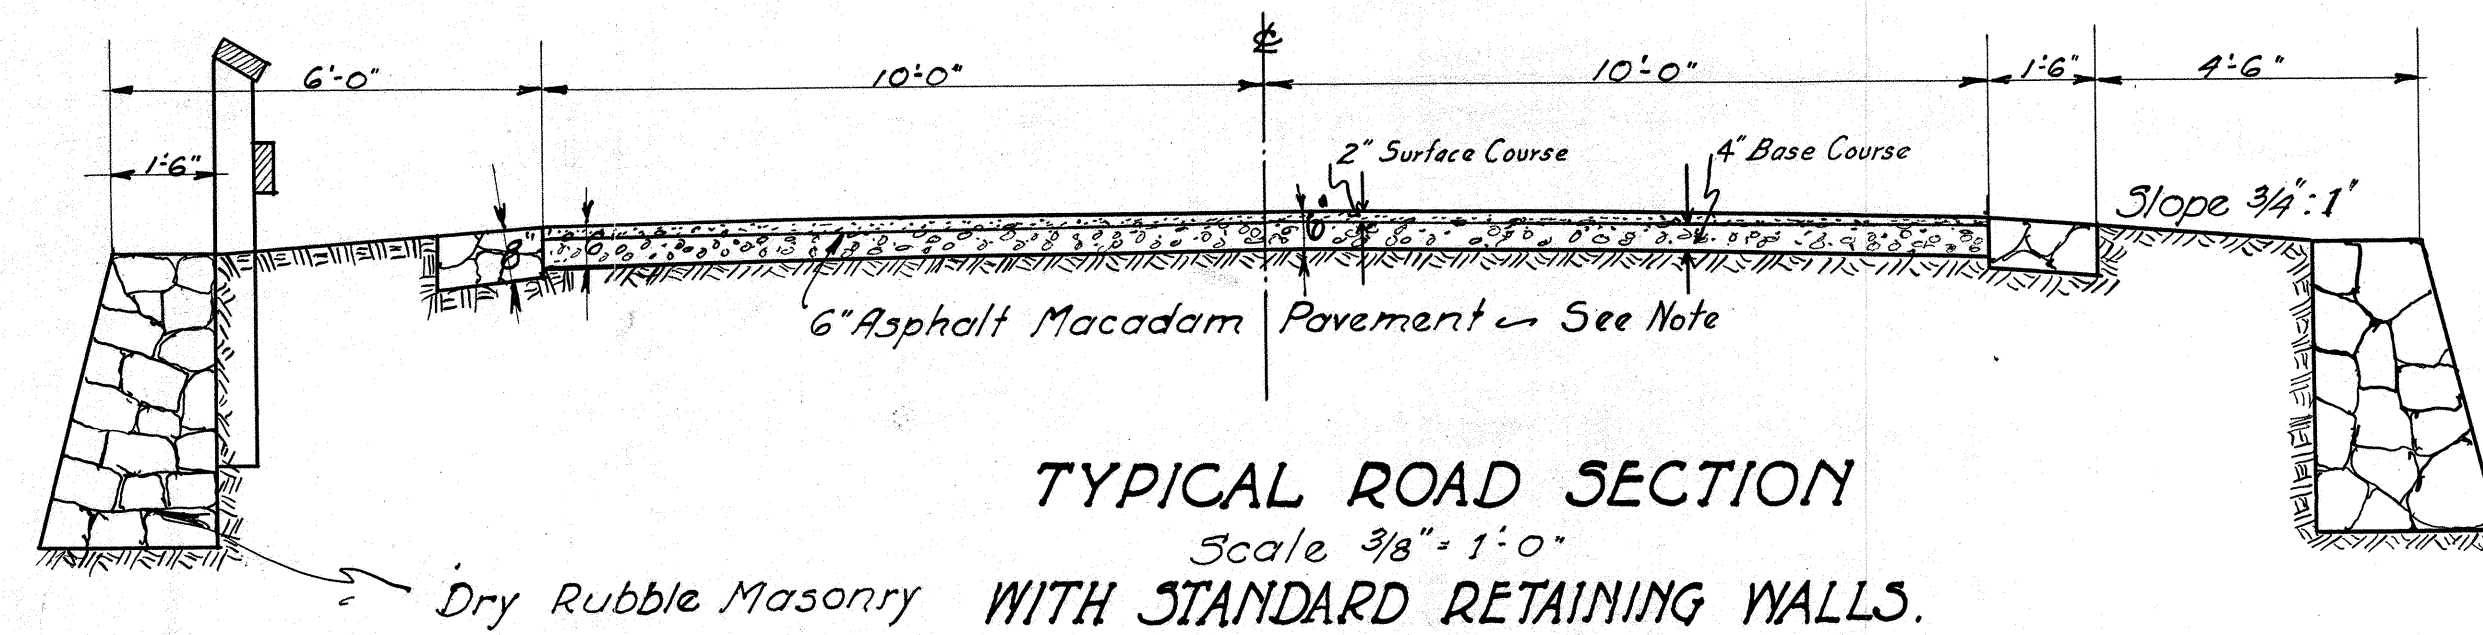

Dry Rubble Masonry WITH STANDARD RETAINING WALLS.

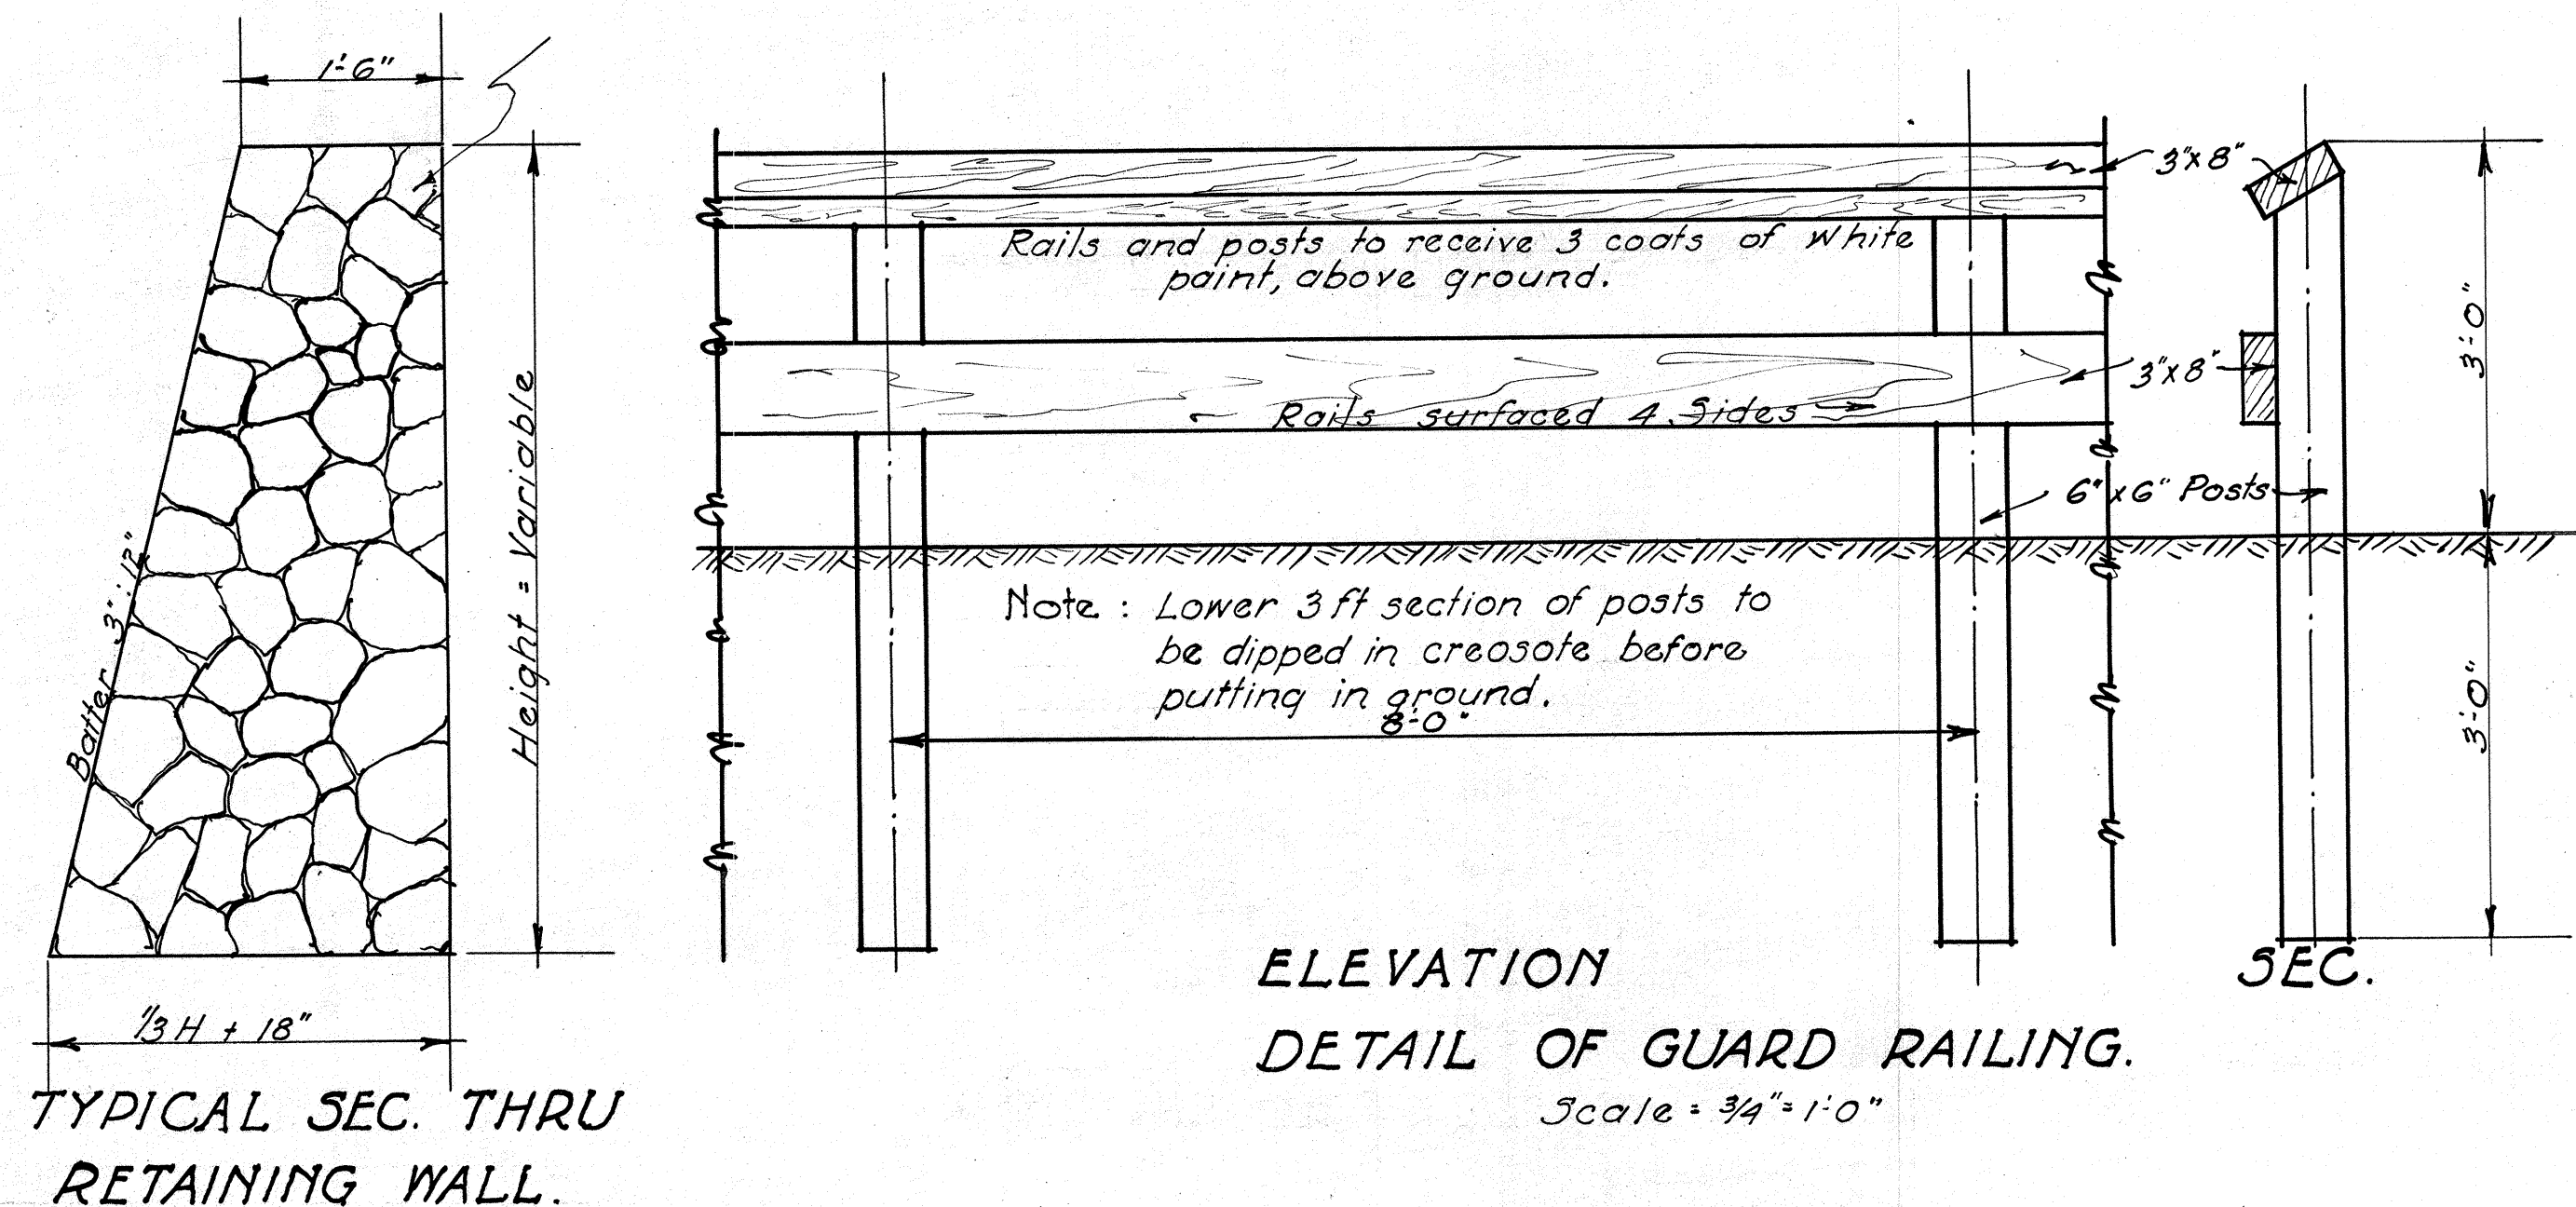

ELEVATION
 DETAIL OF GUARD RAILING.
 Scale 3/4" = 1'0"

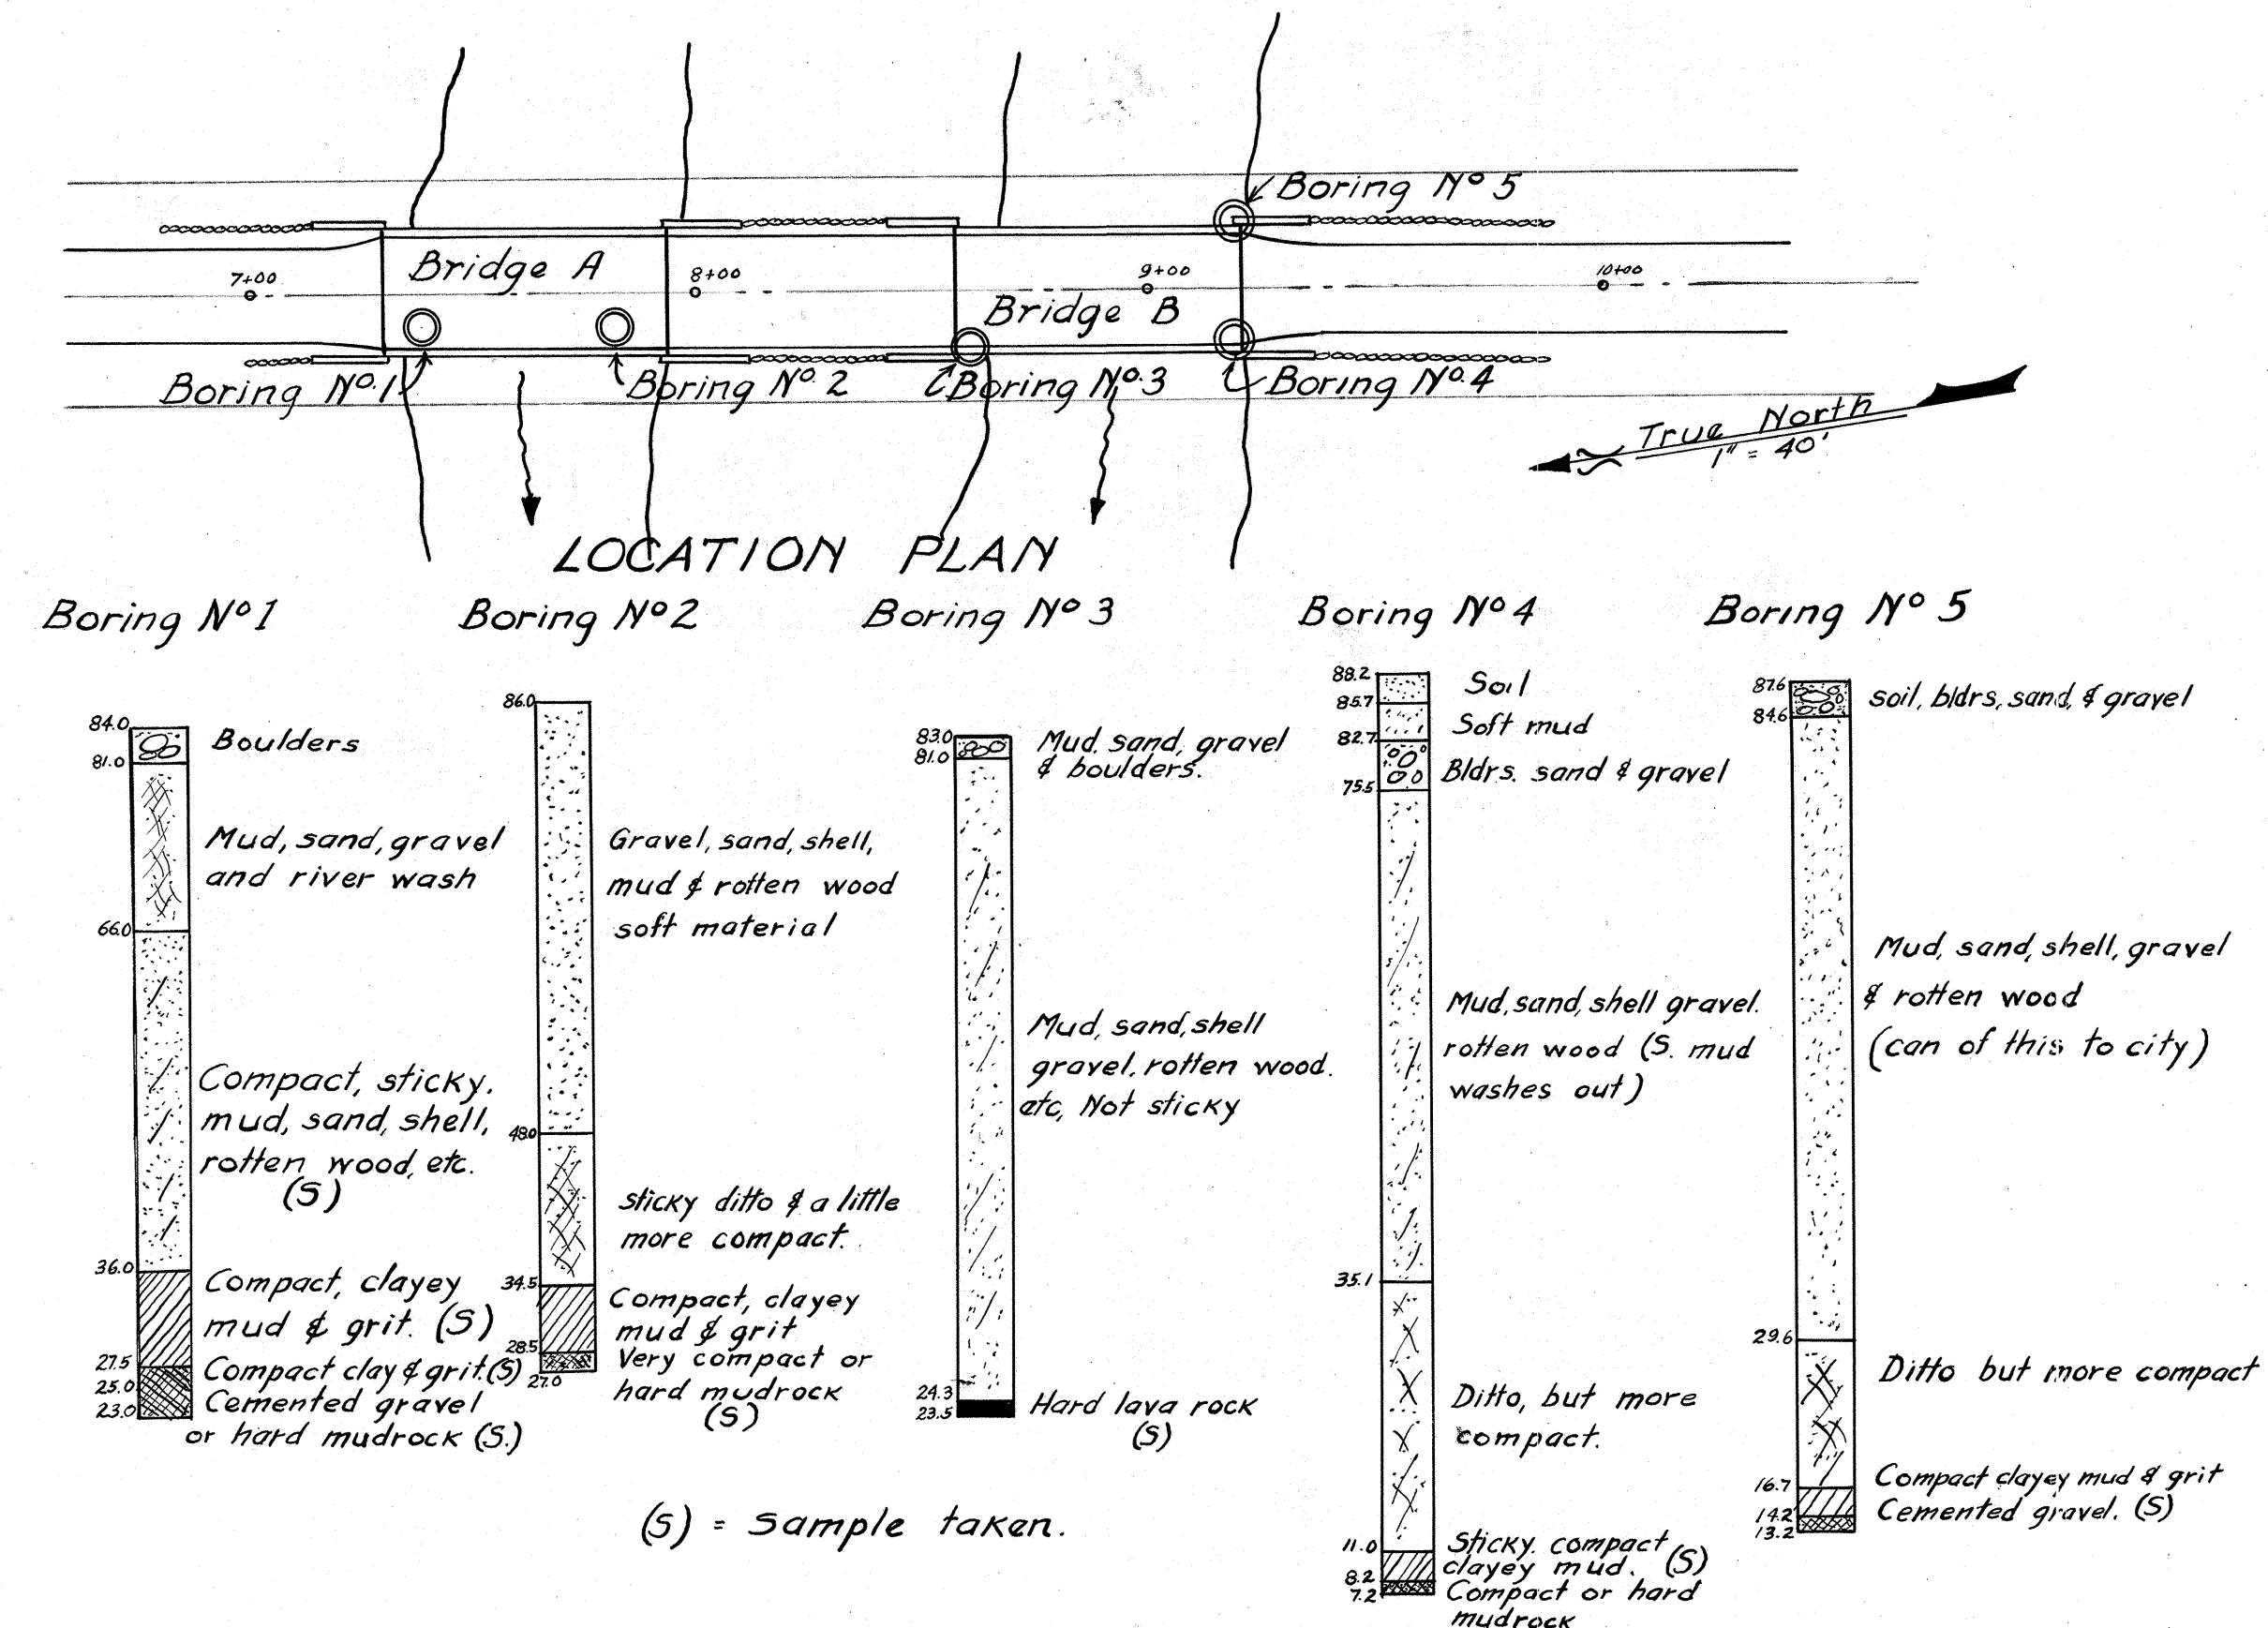

4029.2