

INDEX TO DRAWINGS	
SHEET NO.	DESCRIPTIONS
1	TITLE SHEET
2	TYPICAL ROAD SECTIONS & DETAILS
3-4-5-6-7	PLAN & PROFILE
8	CULVERT DETAILS
10-11-12	ROAD CROSS SECTIONS
9	STANDARD DETAILS

- CONVENTIONAL SIGNS -	
Edge of Existing Road	
Existing Fence	
Center Line	
Existing Culverts	
Existing Stonewall	
Existing Hedges	
Existing Bridges and Edge Stream	

TERRITORY OF HAWAII

TERRITORIAL HIGHWAY DEPARTMENT

HONOLULU T.H.

PLANS OF



KAMEHAMEHA HIGHWAY

FEDERAL AID PROJECT NO. 3 B

KOOLAULOA DISTRICT

OAHU T.H.

PLAN	SCALE	
	1 INCH = 40 FEET	
PROFILE	1 INCH = 40 FEET	
	1 INCH = 4 FEET	
CROSS SECTION	1 INCH = 5 FEET	
	1 INCH = 5 FEET	

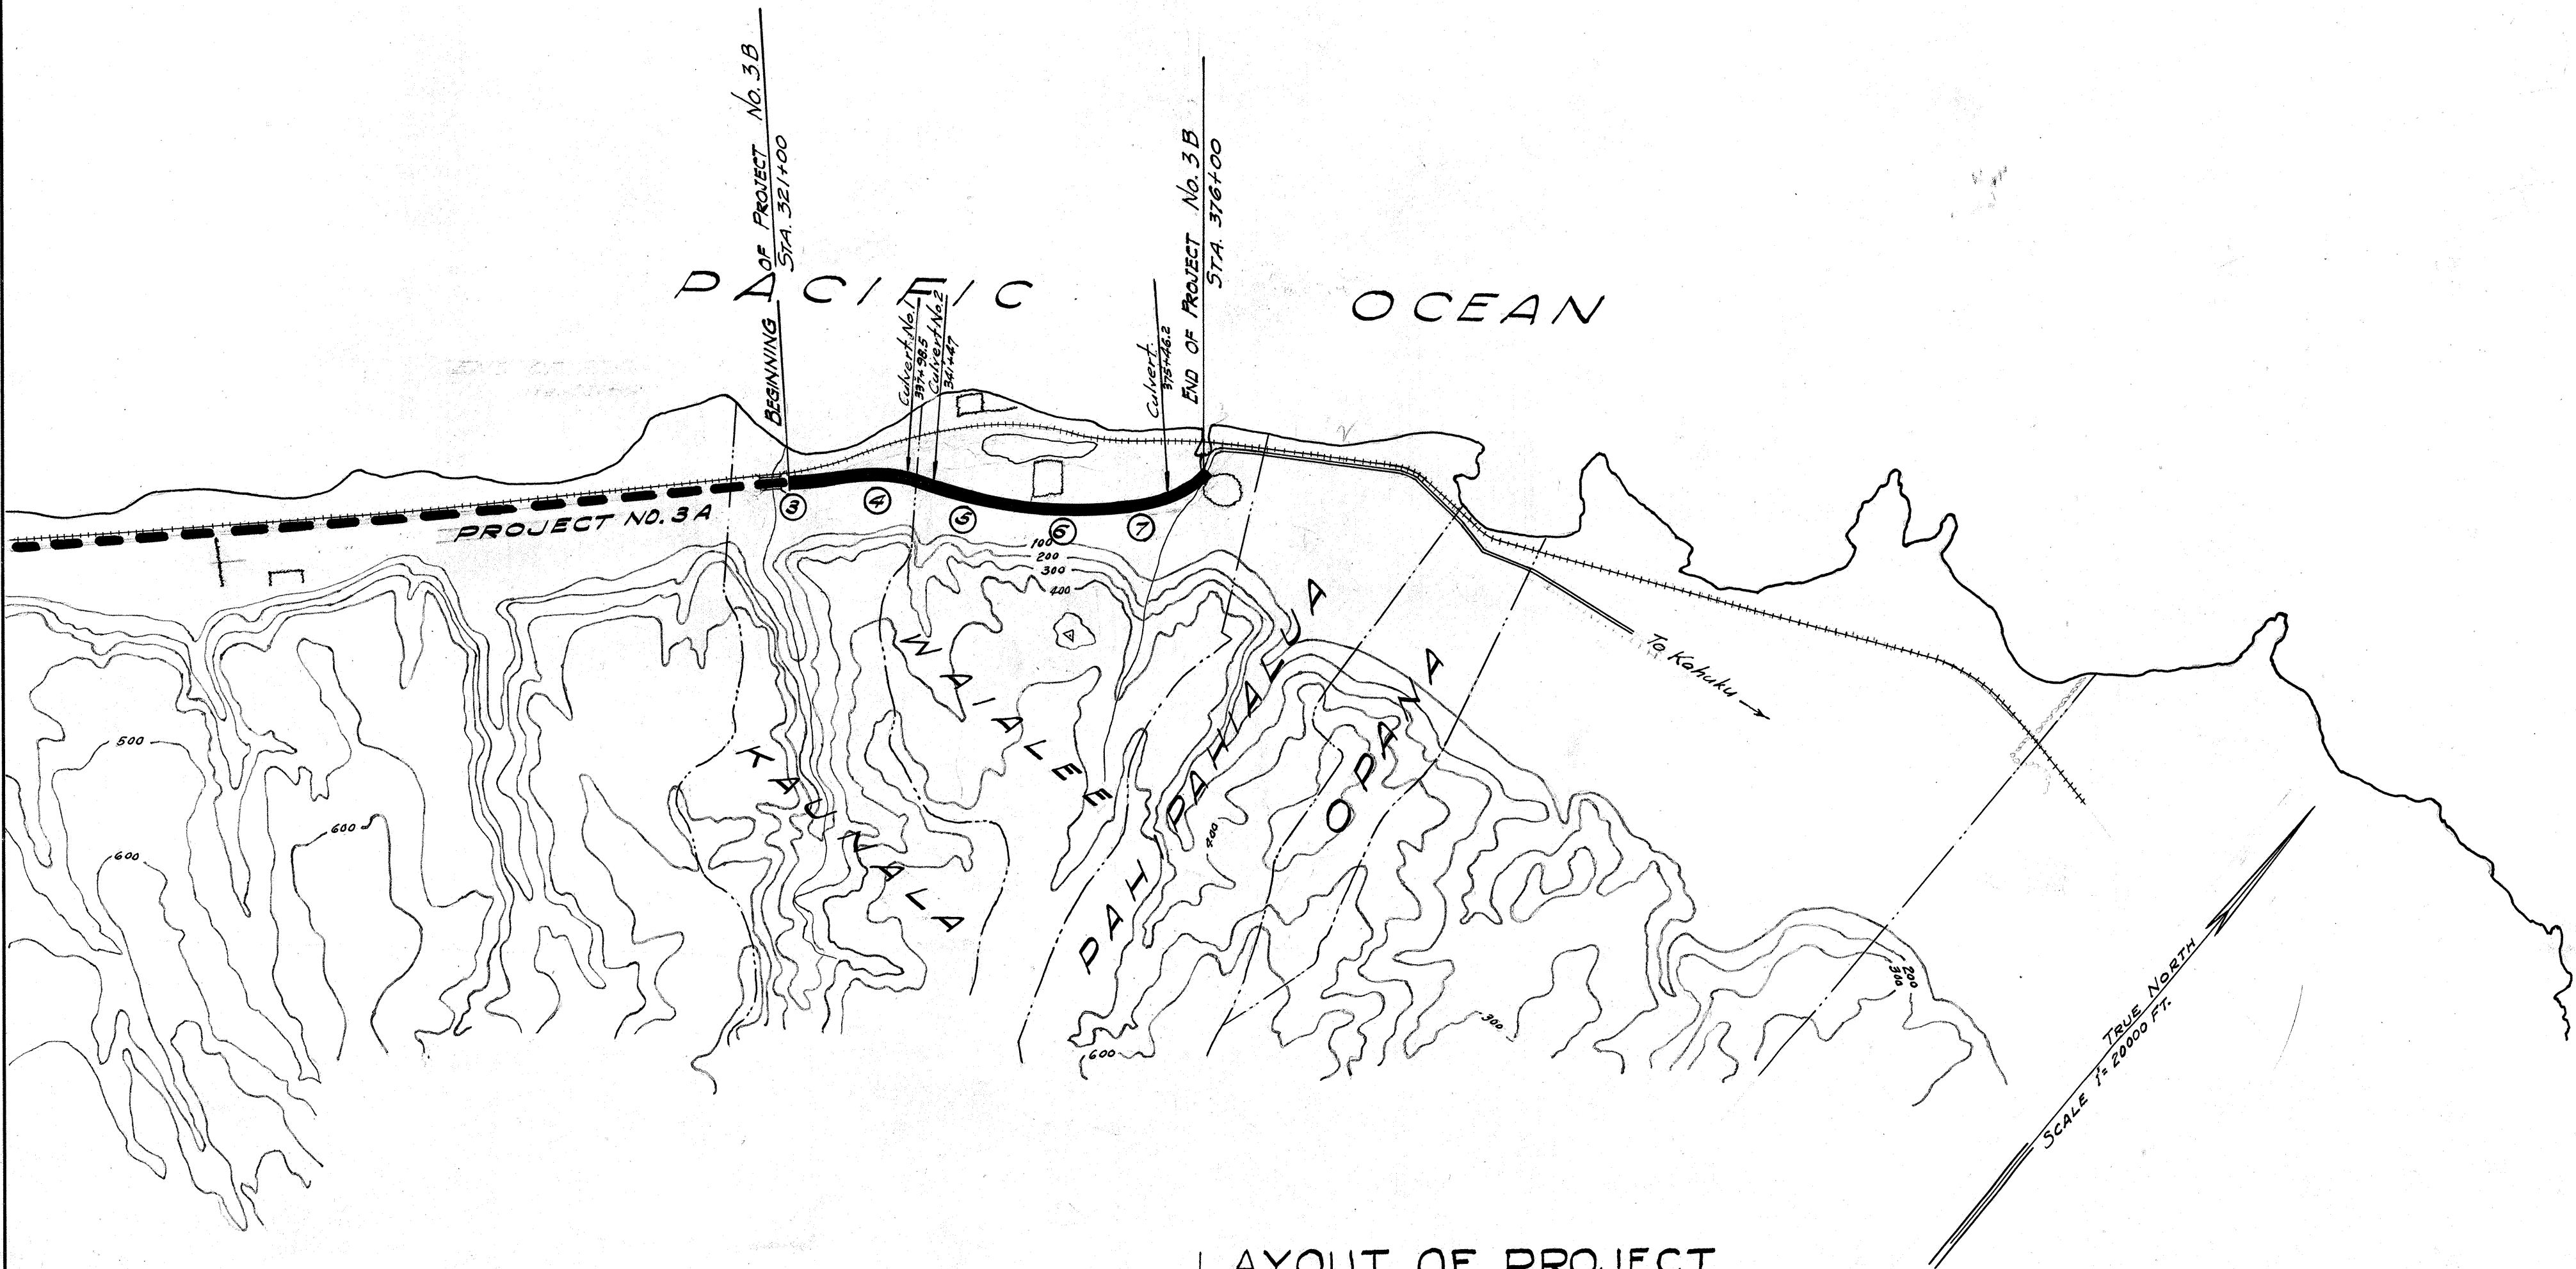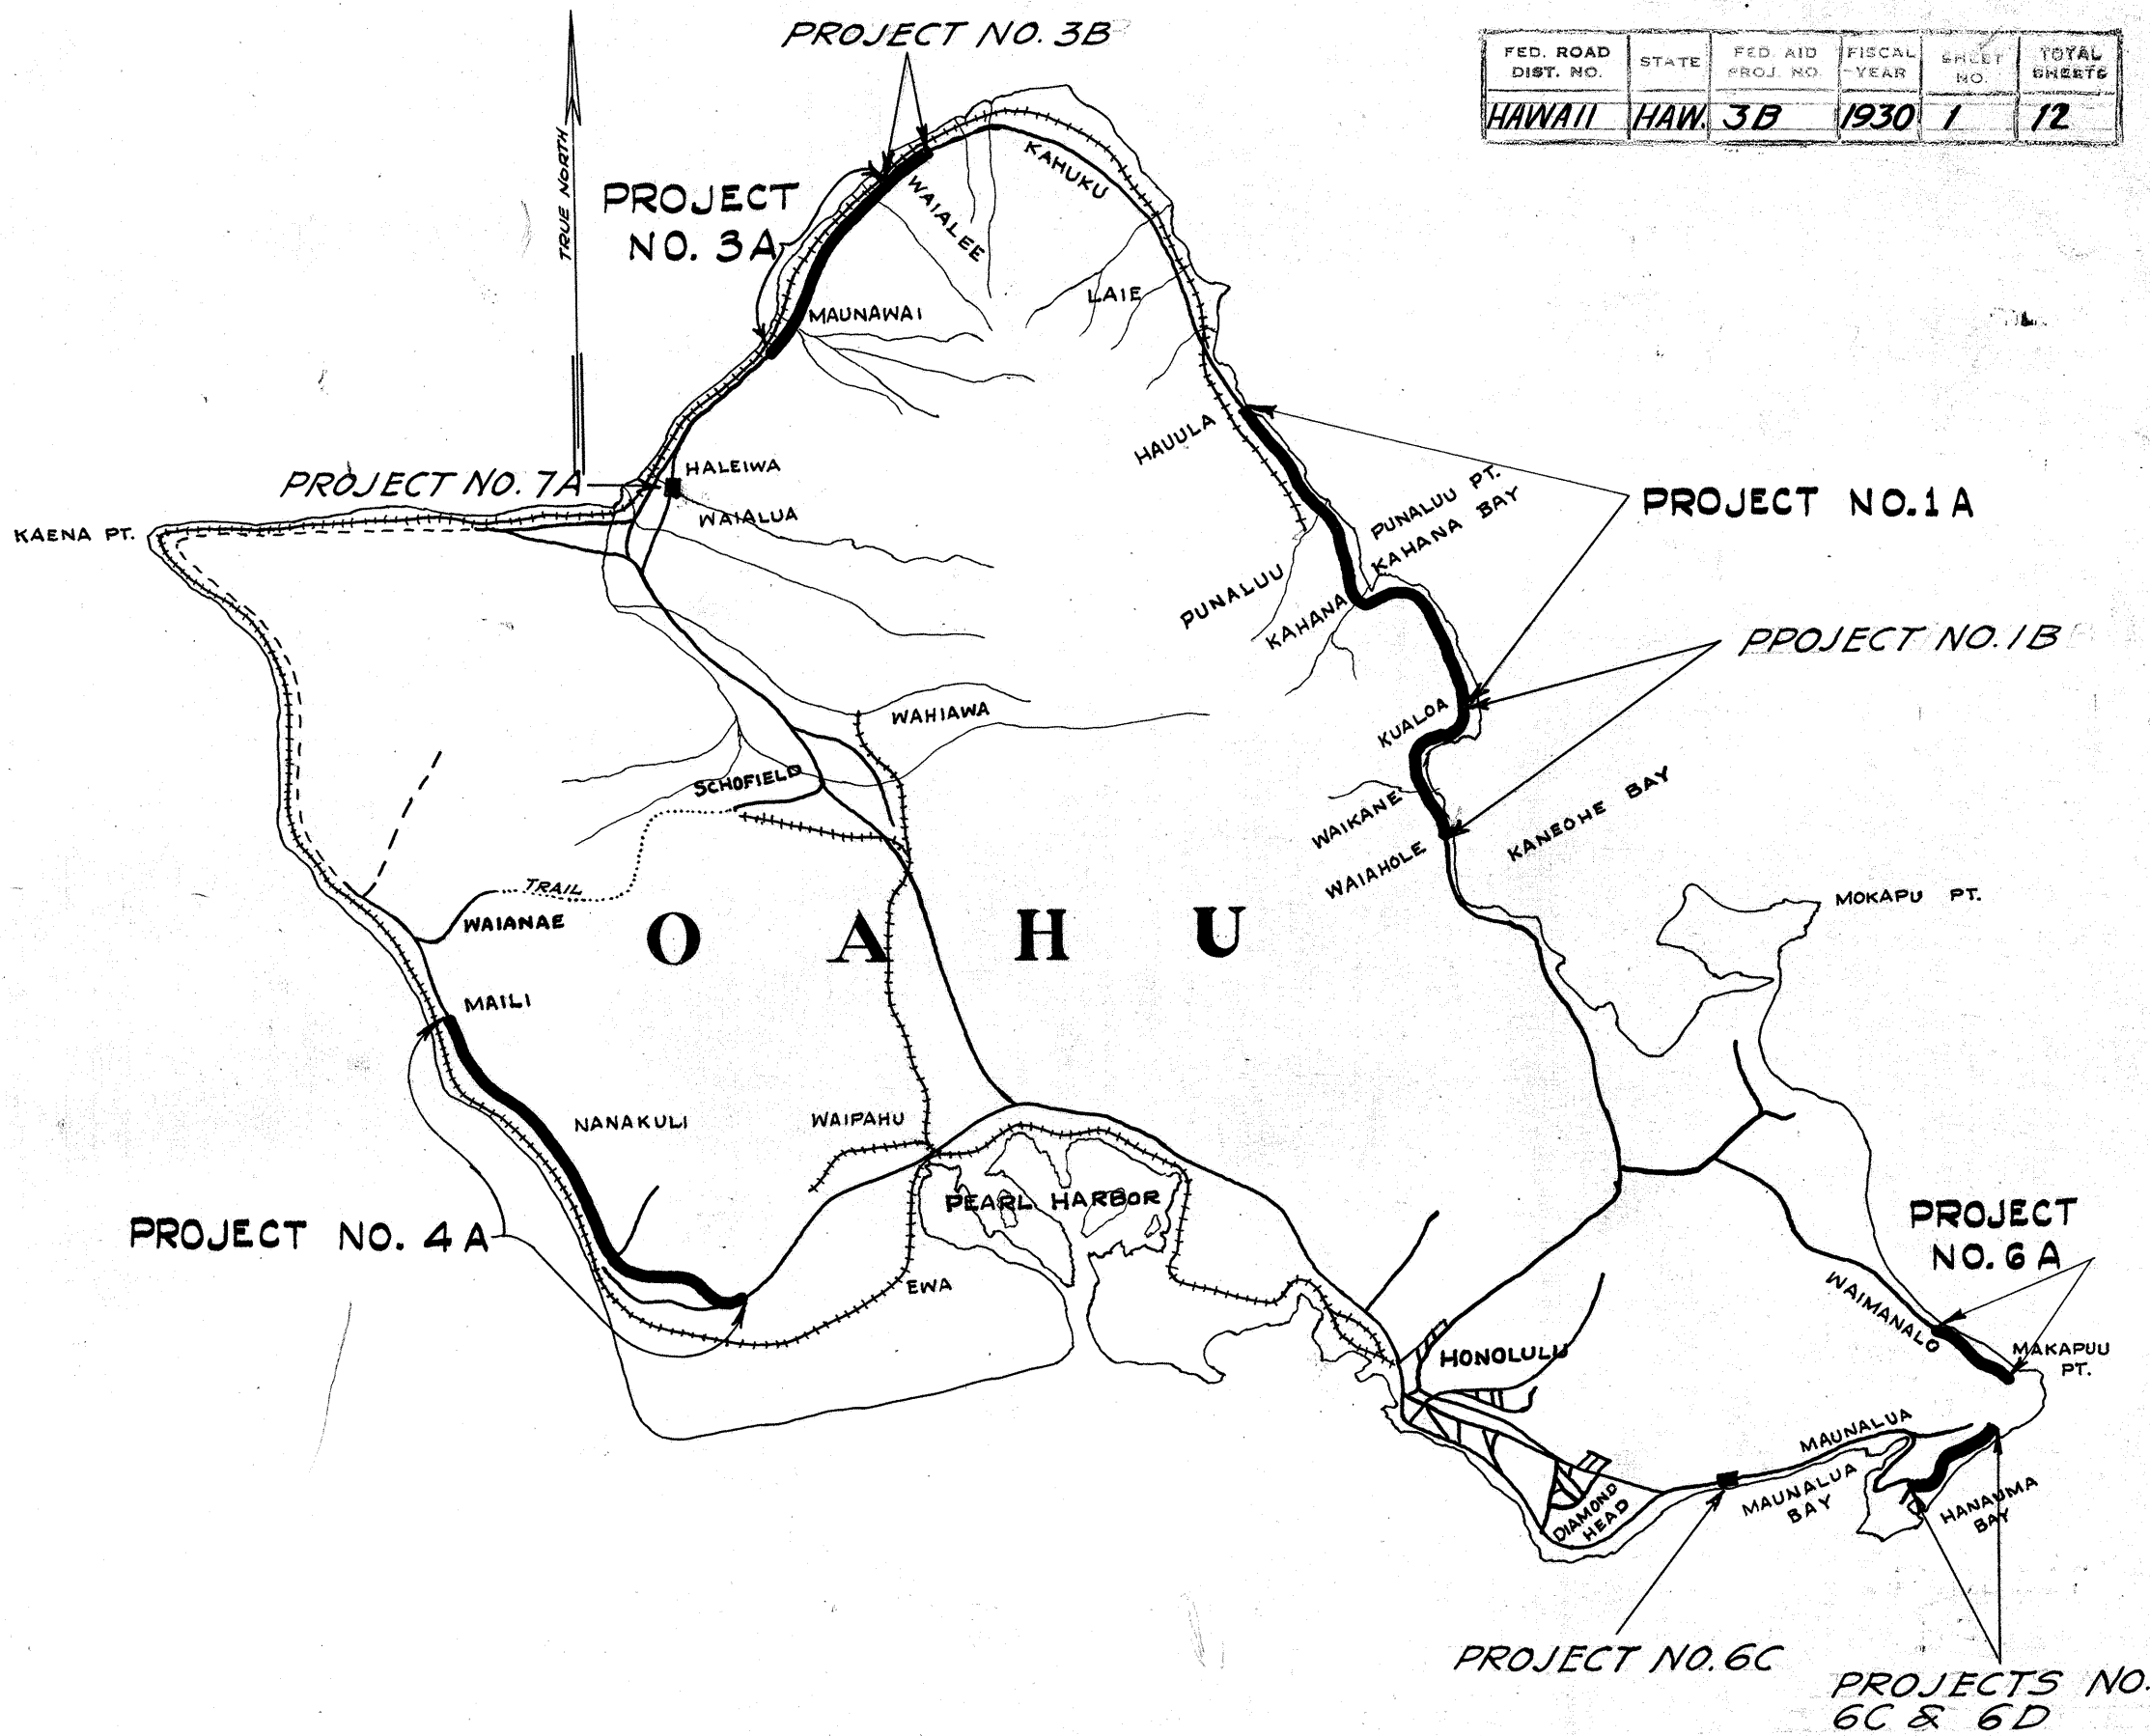

NOTE:- Elevations refer to mean tide U.S.G.S. Datum.
All poles and braces will be moved to 8 ft. clear of pavement by the Telephone Company.

LAYOUT OF PROJECT
SCALE 1 FOOT=20000 FEET
GROSS & NET LENGTH = 1.0416 MILES.

4178.1

APPROVED

CHIEF ENGINEER-DEPT OF PUBLIC WORKS
CITY AND COUNTY OF HONOLULU

APPROVED

TERRITORIAL HIGHWAY ENGINEER

Plan No.	6	Sheet No.	17	Roller No.	3	Plan No.	
----------	---	-----------	----	------------	---	----------	--

RECOMMENDED FOR APPROVAL

10/24/1930.

PRINCIPAL HIGHWAY ENGINEER Bureau of Public Roads

RECOMMENDED FOR APPROVAL

CHIEF ENGINEER Bureau of Public Roads

APPROVED

DIRECTOR Bureau of Public Roads