




FED. ROAD DIST. NO.	STATE	FED. AID PROJ. NO.	FISCAL YEAR	SHEET NO.	TOTAL SHEETS
HAWAII	HAW.	3D	1936	2	48

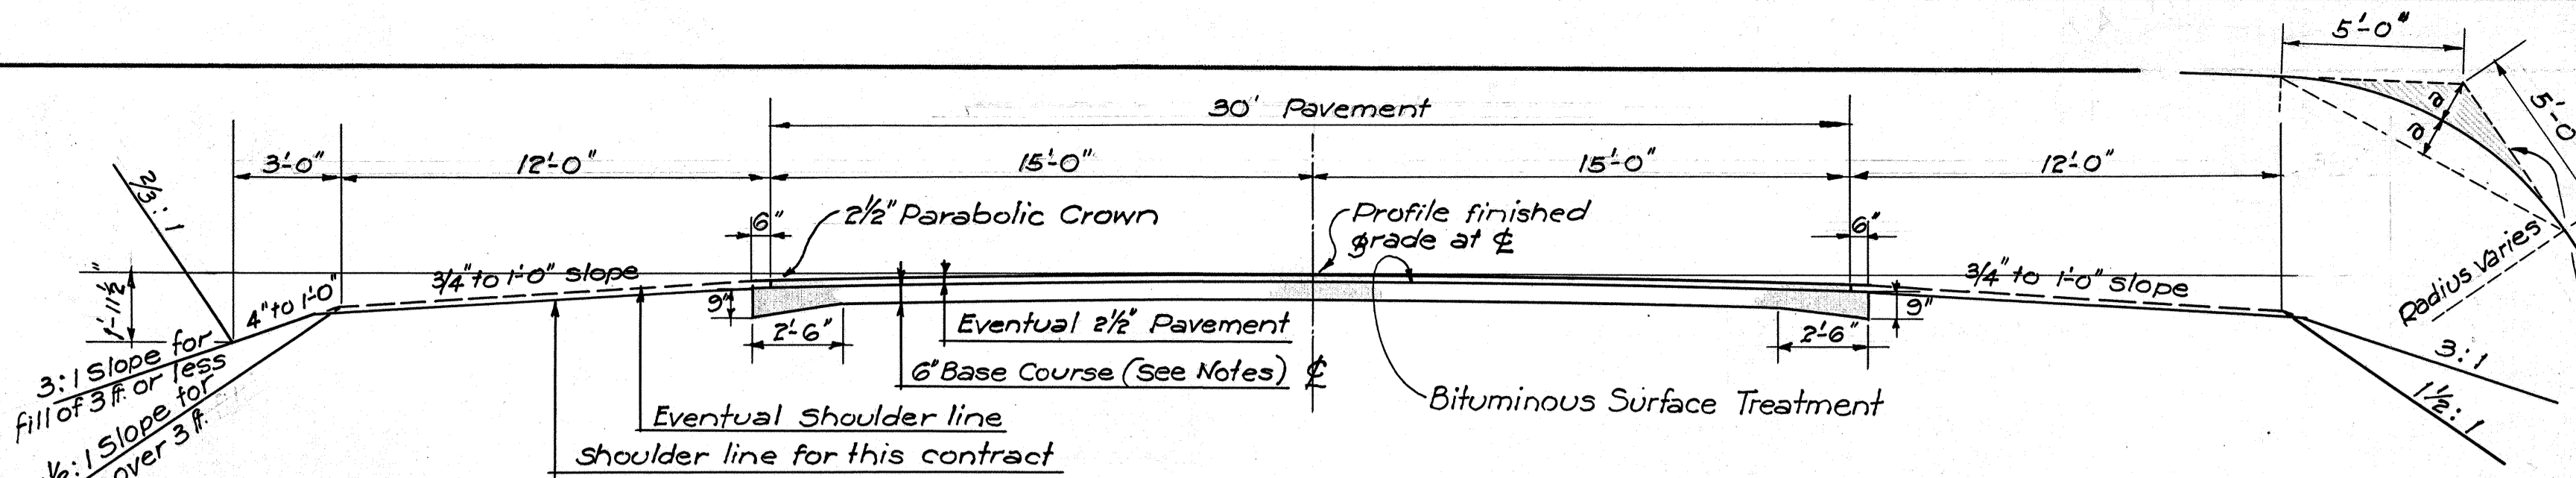


TYPICAL ROAD SECTION ON TANGENT STA. 58+75 TO STA. 64+79

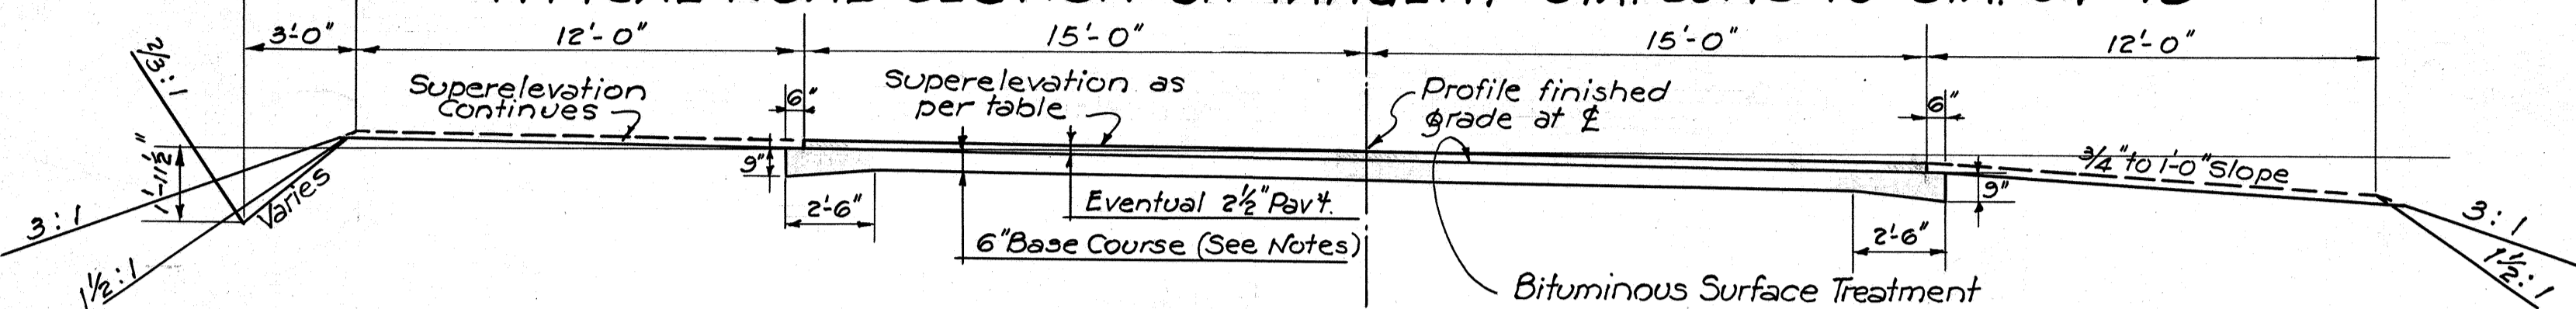

TYPICAL ROAD SECTION ON CURVES STA. 65+79 TO STA. 70+22
STA 64+79 TO STA. 65+79 TRANSITION FROM TANGENT TO CURVE SECTION

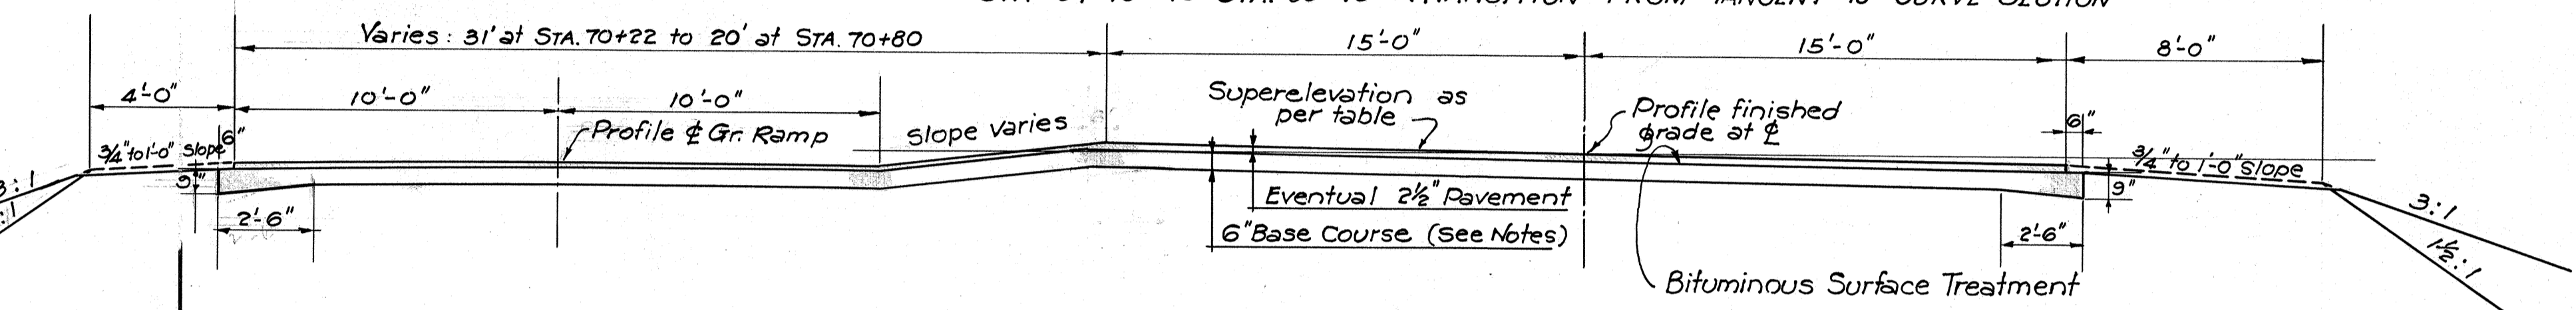


SPECIAL ROAD SECTION AT INTERSECTION STA. 70+22 TO STA. 70+80

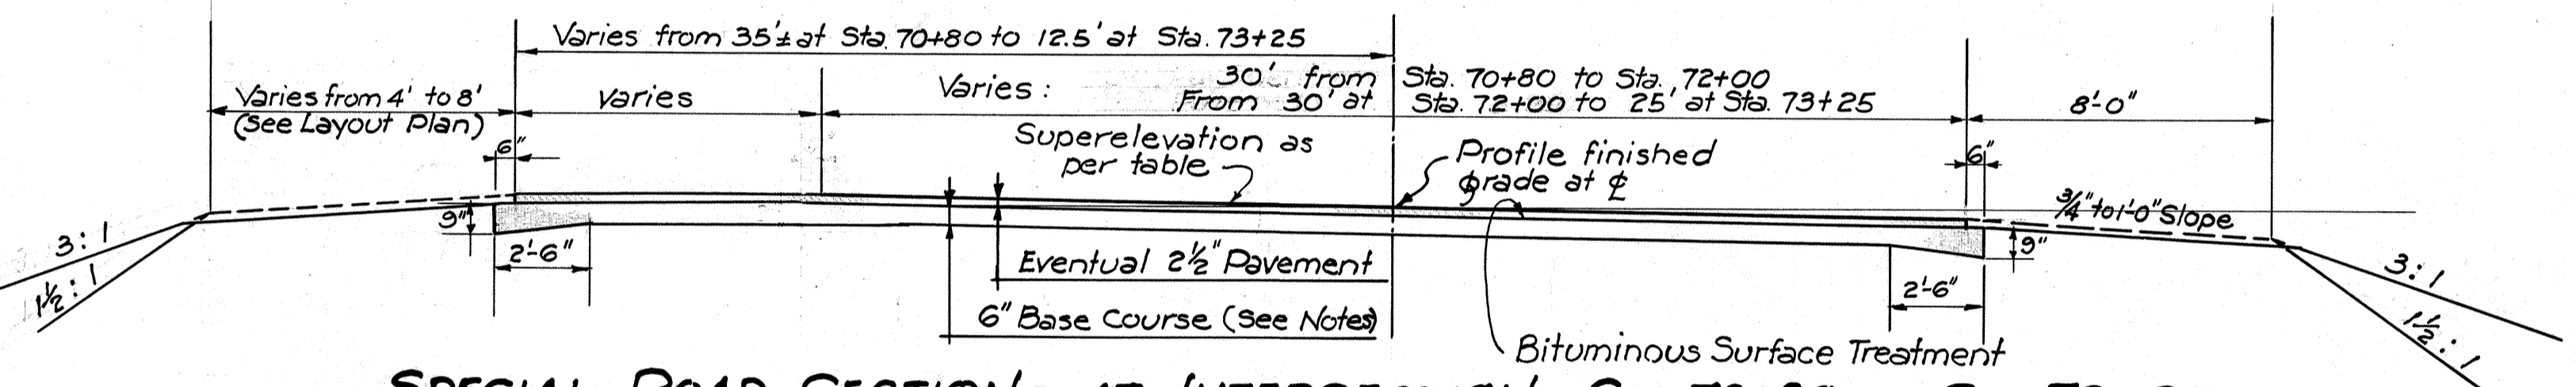


SPECIAL ROAD SECTION AT INTERSECTION STA. 70+80 TO STA. 73+25
Scale 1/4" = 1'-0"


NOTE! For pavement width and grade at intersection, see LAYOUT PLAN, Sheet No. 14

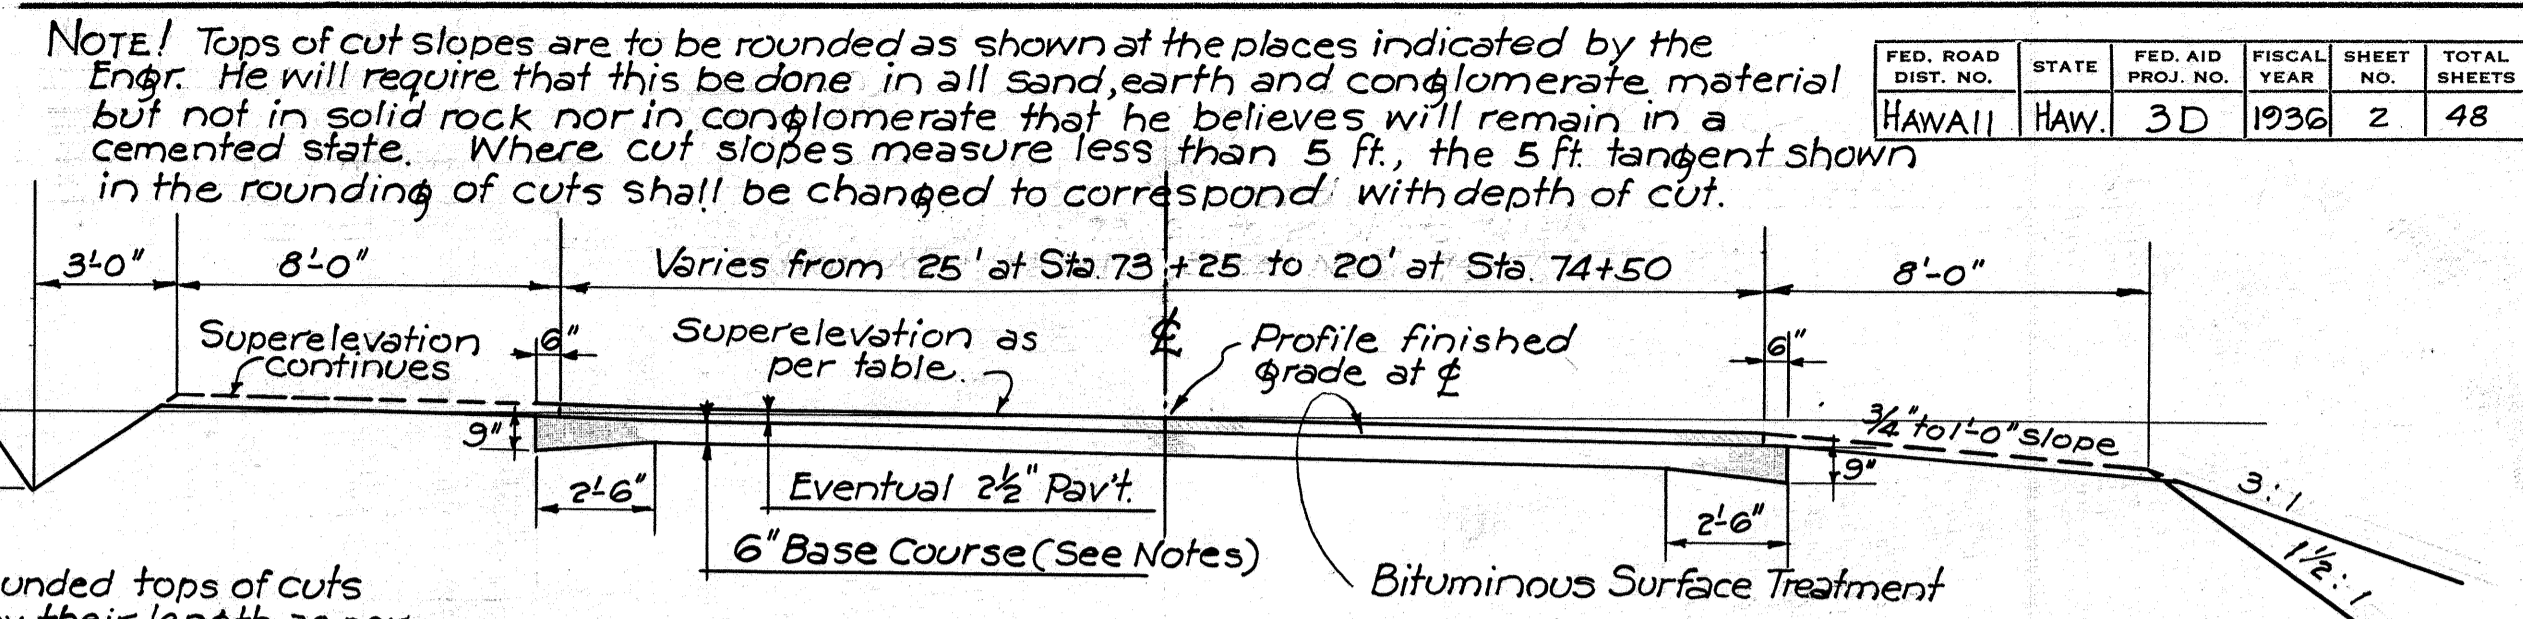

SPECIAL ROAD SECTIONS STA. 73+25 TO STA. 74+50

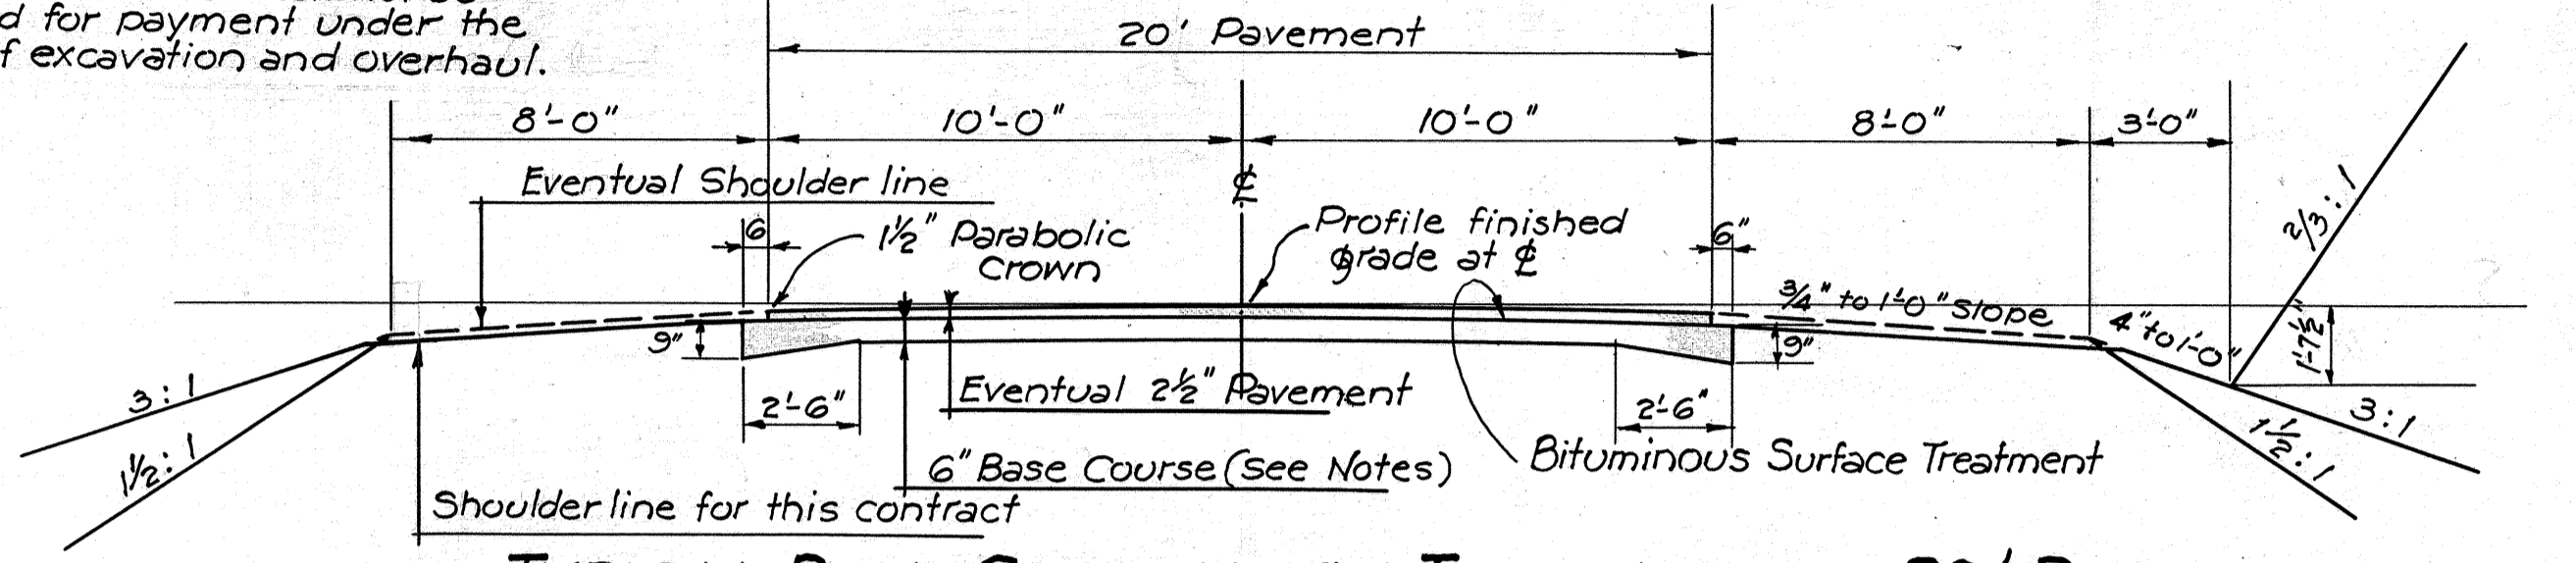


TYPICAL ROAD SECTION ON TANGENTS FOR 20' PAVEMENT

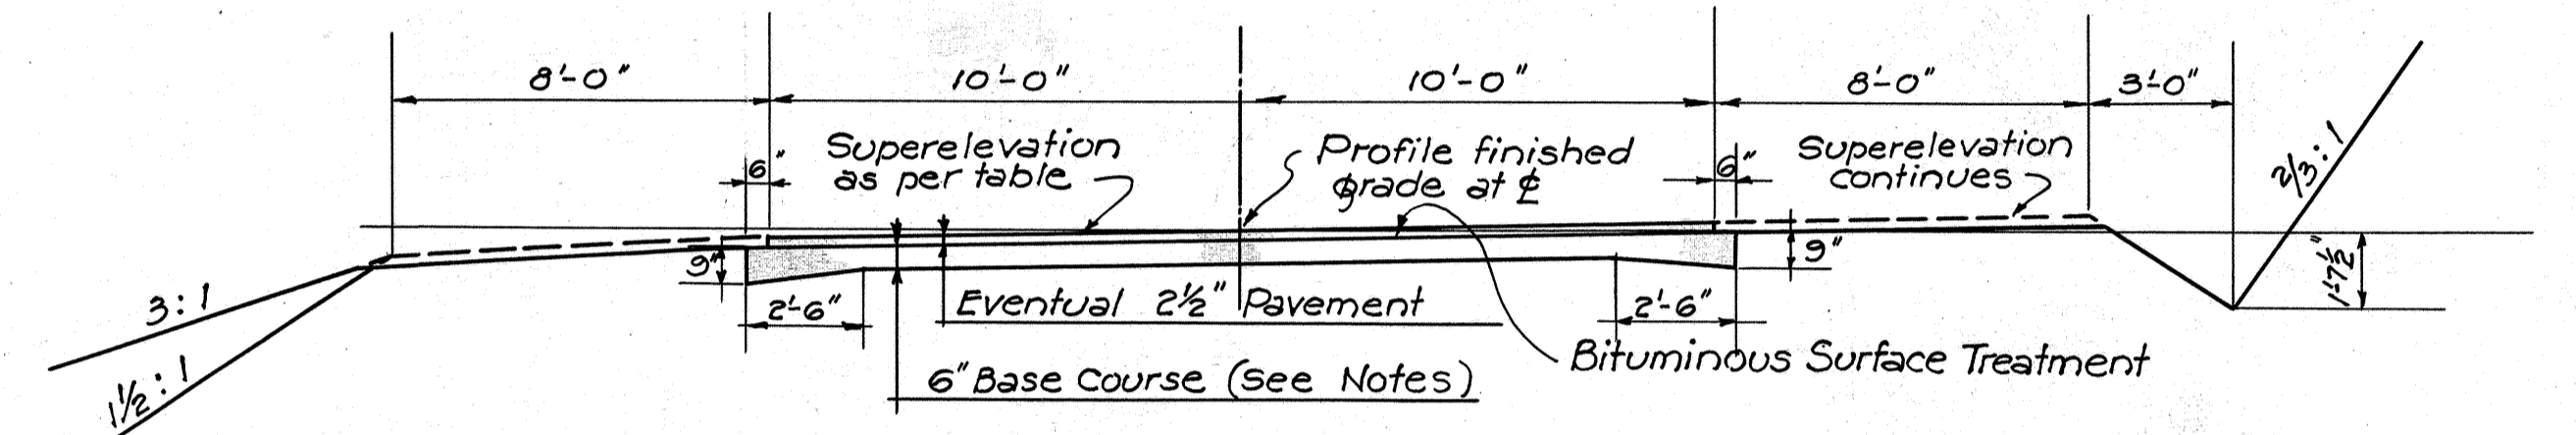

TYPICAL ROAD SECTION ON CURVES FOR 20' PAVEMENT
Scale: 1/4" = 1'-0"

20' PAVEMENT SECTIONS TYPICAL FOR STA. 74+50 TO STA. 212+98

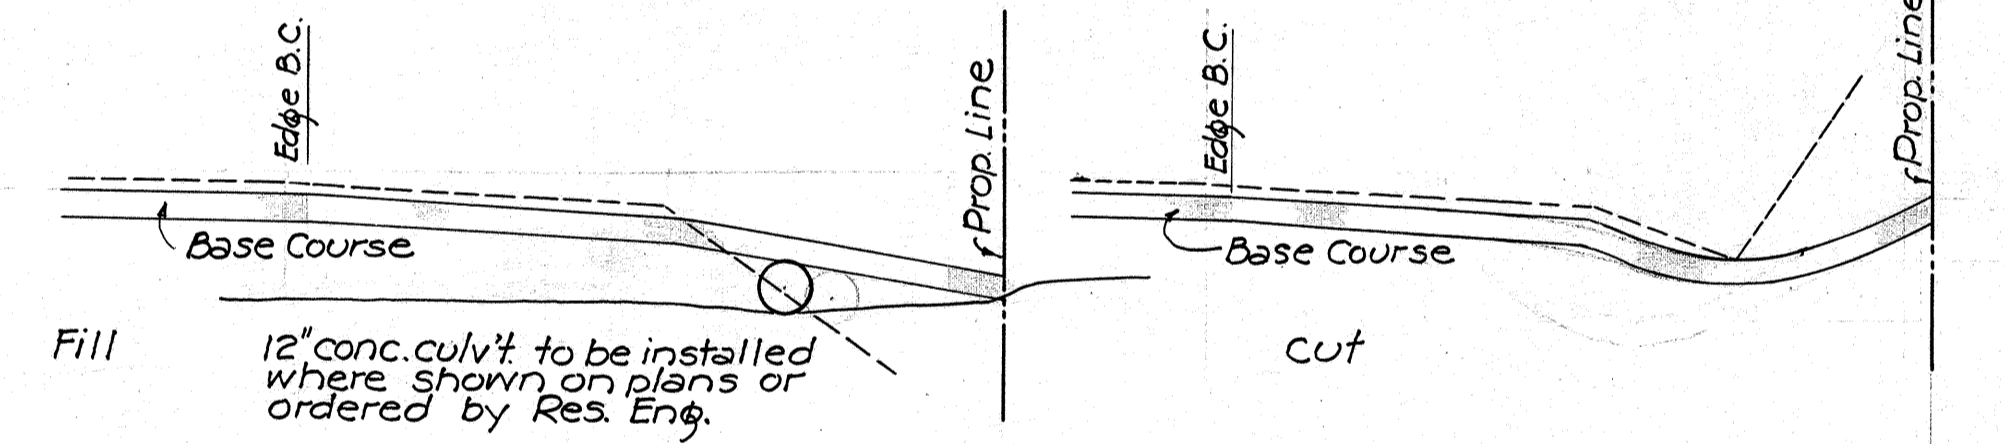

TYPICAL SECTIONS FOR DRIVEWAYS & APPROACHES

NOTES ON BASE COURSE & SURFACE TREATMENT

BASE COURSE: Waterbound Macadam of the compacted thickness shown.

BITUMINOUS SURFACE TREATMENT: Type B.

GENERAL NOTES: Particular reference is made to the specifications and special provisions covering these items of work.

DATE	7-1-36
DESIGNED BY	H. L. ...
TRACED BY	H. L. ...
QUANTITIES BY	H. L. ...
CHECKED BY	H. L. ...

TERRITORIAL HIGHWAY DEPARTMENT
TERRITORY OF HAWAII

TYPICAL & SPECIAL ROAD SECTIONS

Kamehameha Hwy. F.A.P. 3D