



SHEET NO.	DESCRIPTIONS
1	Title Sheet
2	Typical Road Section
3 - 9	Plan & Profile
10 - 11	Standard Details #1 & 2
12 - 13	Culvert Details
14 - 18	Bridge #1
19 - 30	Cross Section

TERRITORY OF HAWAII
TERRITORIAL HIGHWAY DEPARTMENT
HONOLULU T. H.
PLANS OF
KAMEHAMEHA HIGHWAY
KAHUKU SECTION
FEDERAL AID PROJECT NO. 3E
KOOLAULOA DISTRICT
OAHU, T. H.


FA. PROJ. NO. 3-E

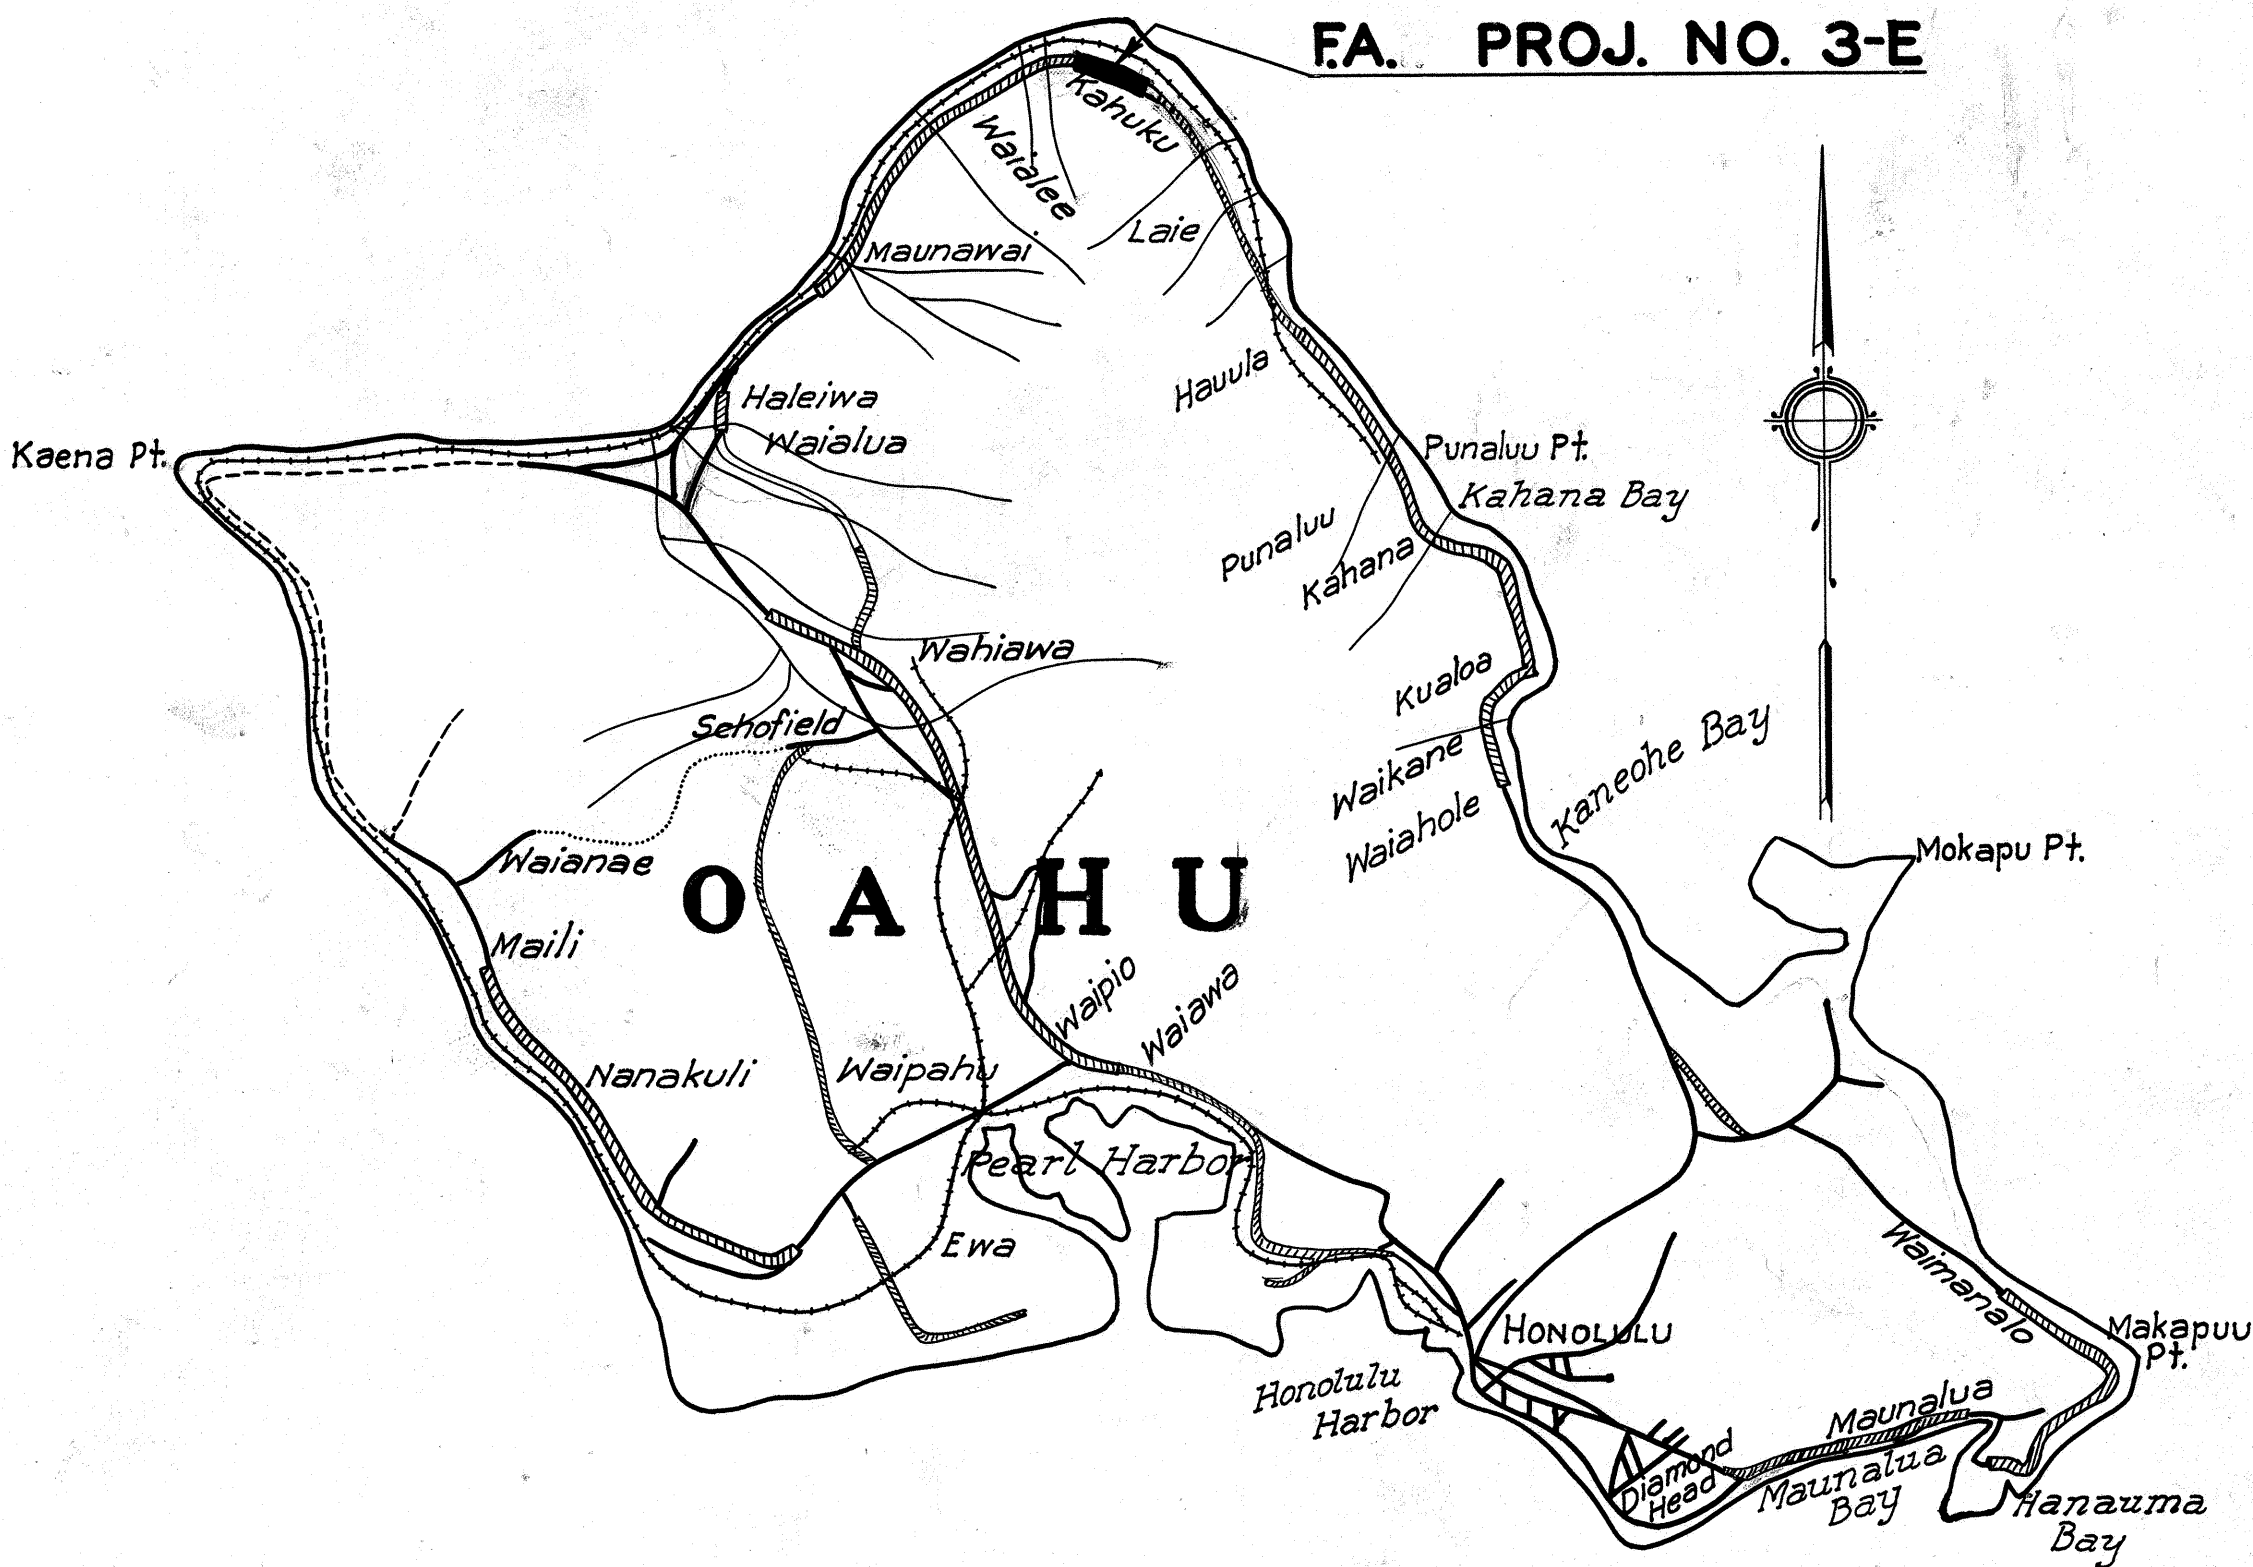

CONVENTIONAL SIGNS

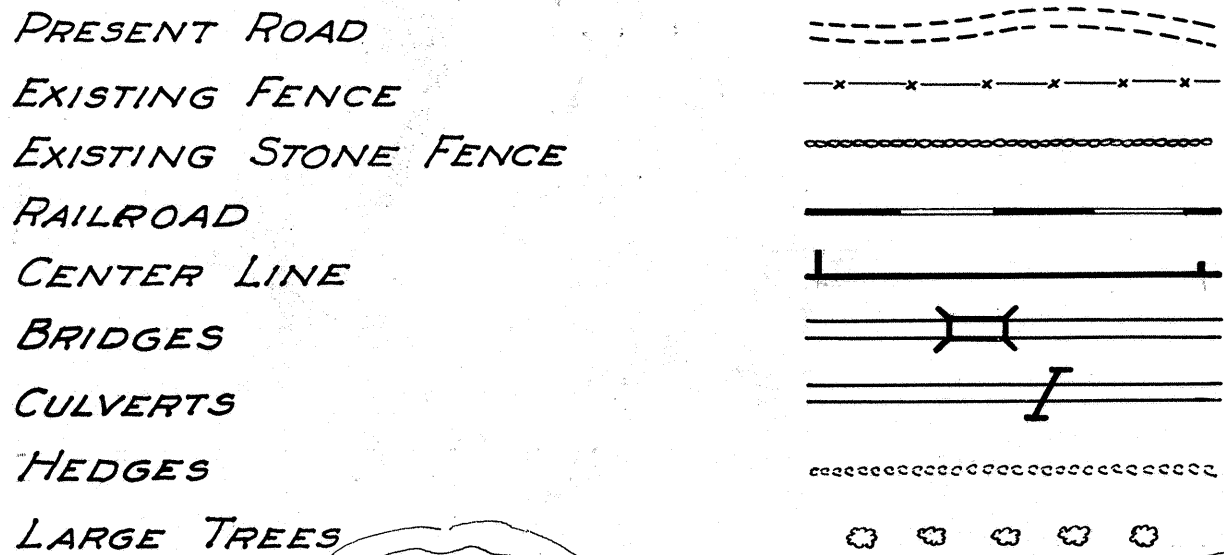

SCALE			
PLAN	1 INCH	50 FEET	
PROFILE	HOR. 1 INCH	50 FEET	
	VER. 1 INCH	10 FEET	
CROSS SECTION	1 INCH	5 FEET	

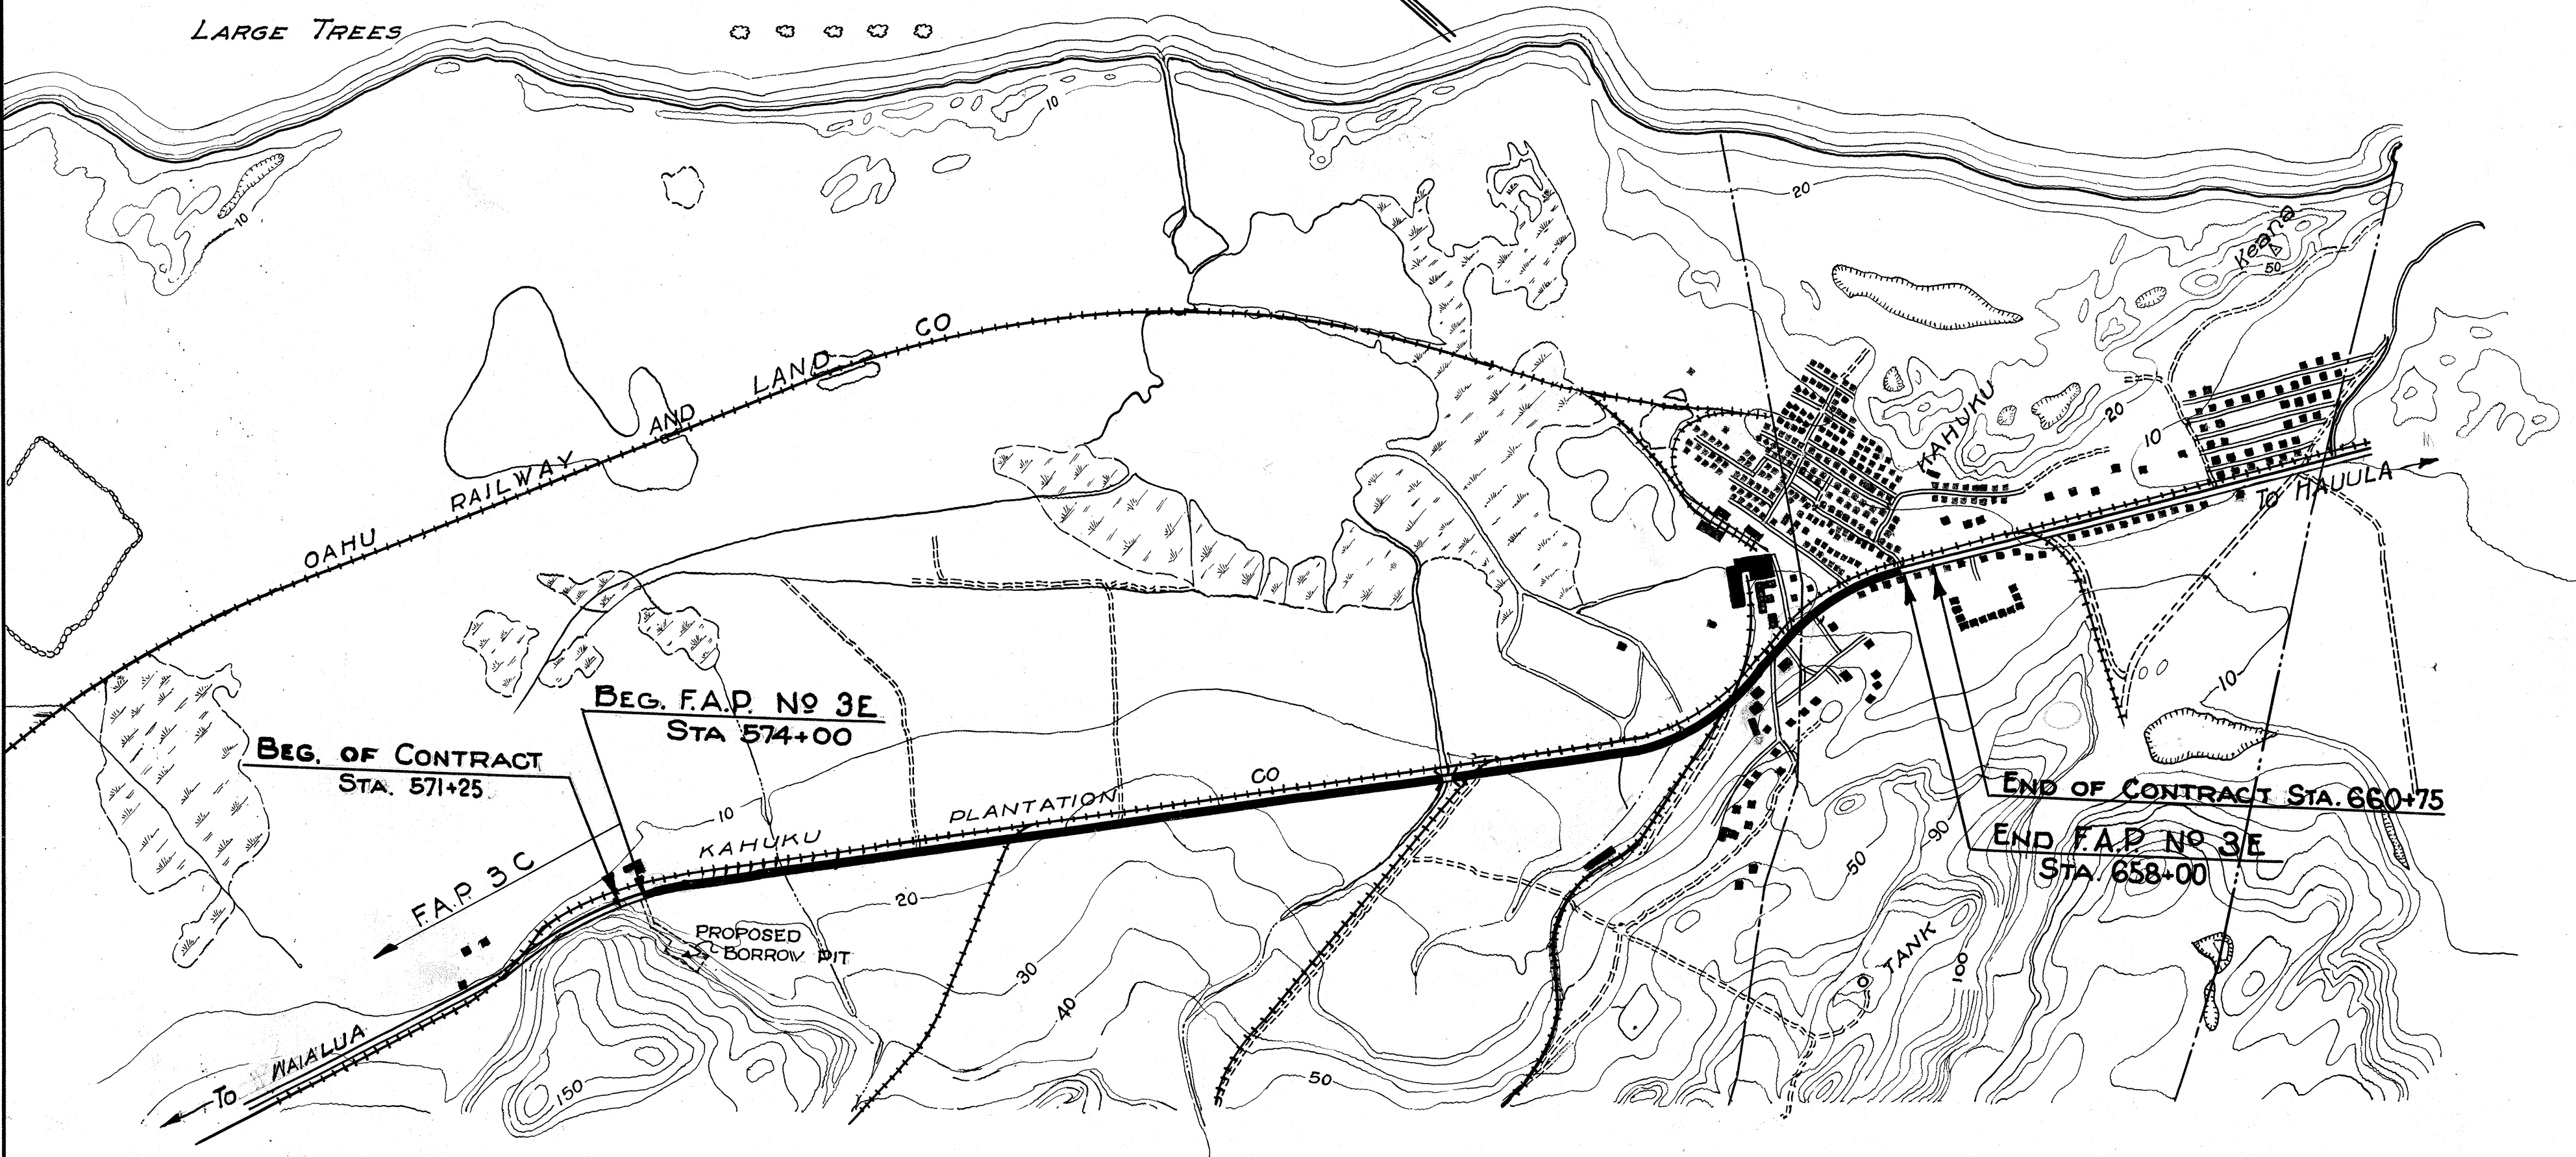

LAYOUT OF PROJECT
Scale 1"= 800'

GROSS LENGTH	1.591 Mi.
BRIDGES OVER 20' SPAN	0.007 "
NET LENGTH ROADWAY	1.584 "

APPROVED

Louis R. Pau

Date 8-24-36

TERRITORIAL HIGHWAY ENGINEER

RECOMMENDED FOR APPROVAL

PRINCIPAL HIGHWAY ENGINEER
Bureau of Public Roads

RECOMMENDED FOR APPROVAL

CHIEF ENGINEER, Bureau of Public Roads

APPROVED

CHIEF, Bureau of Public Roads