
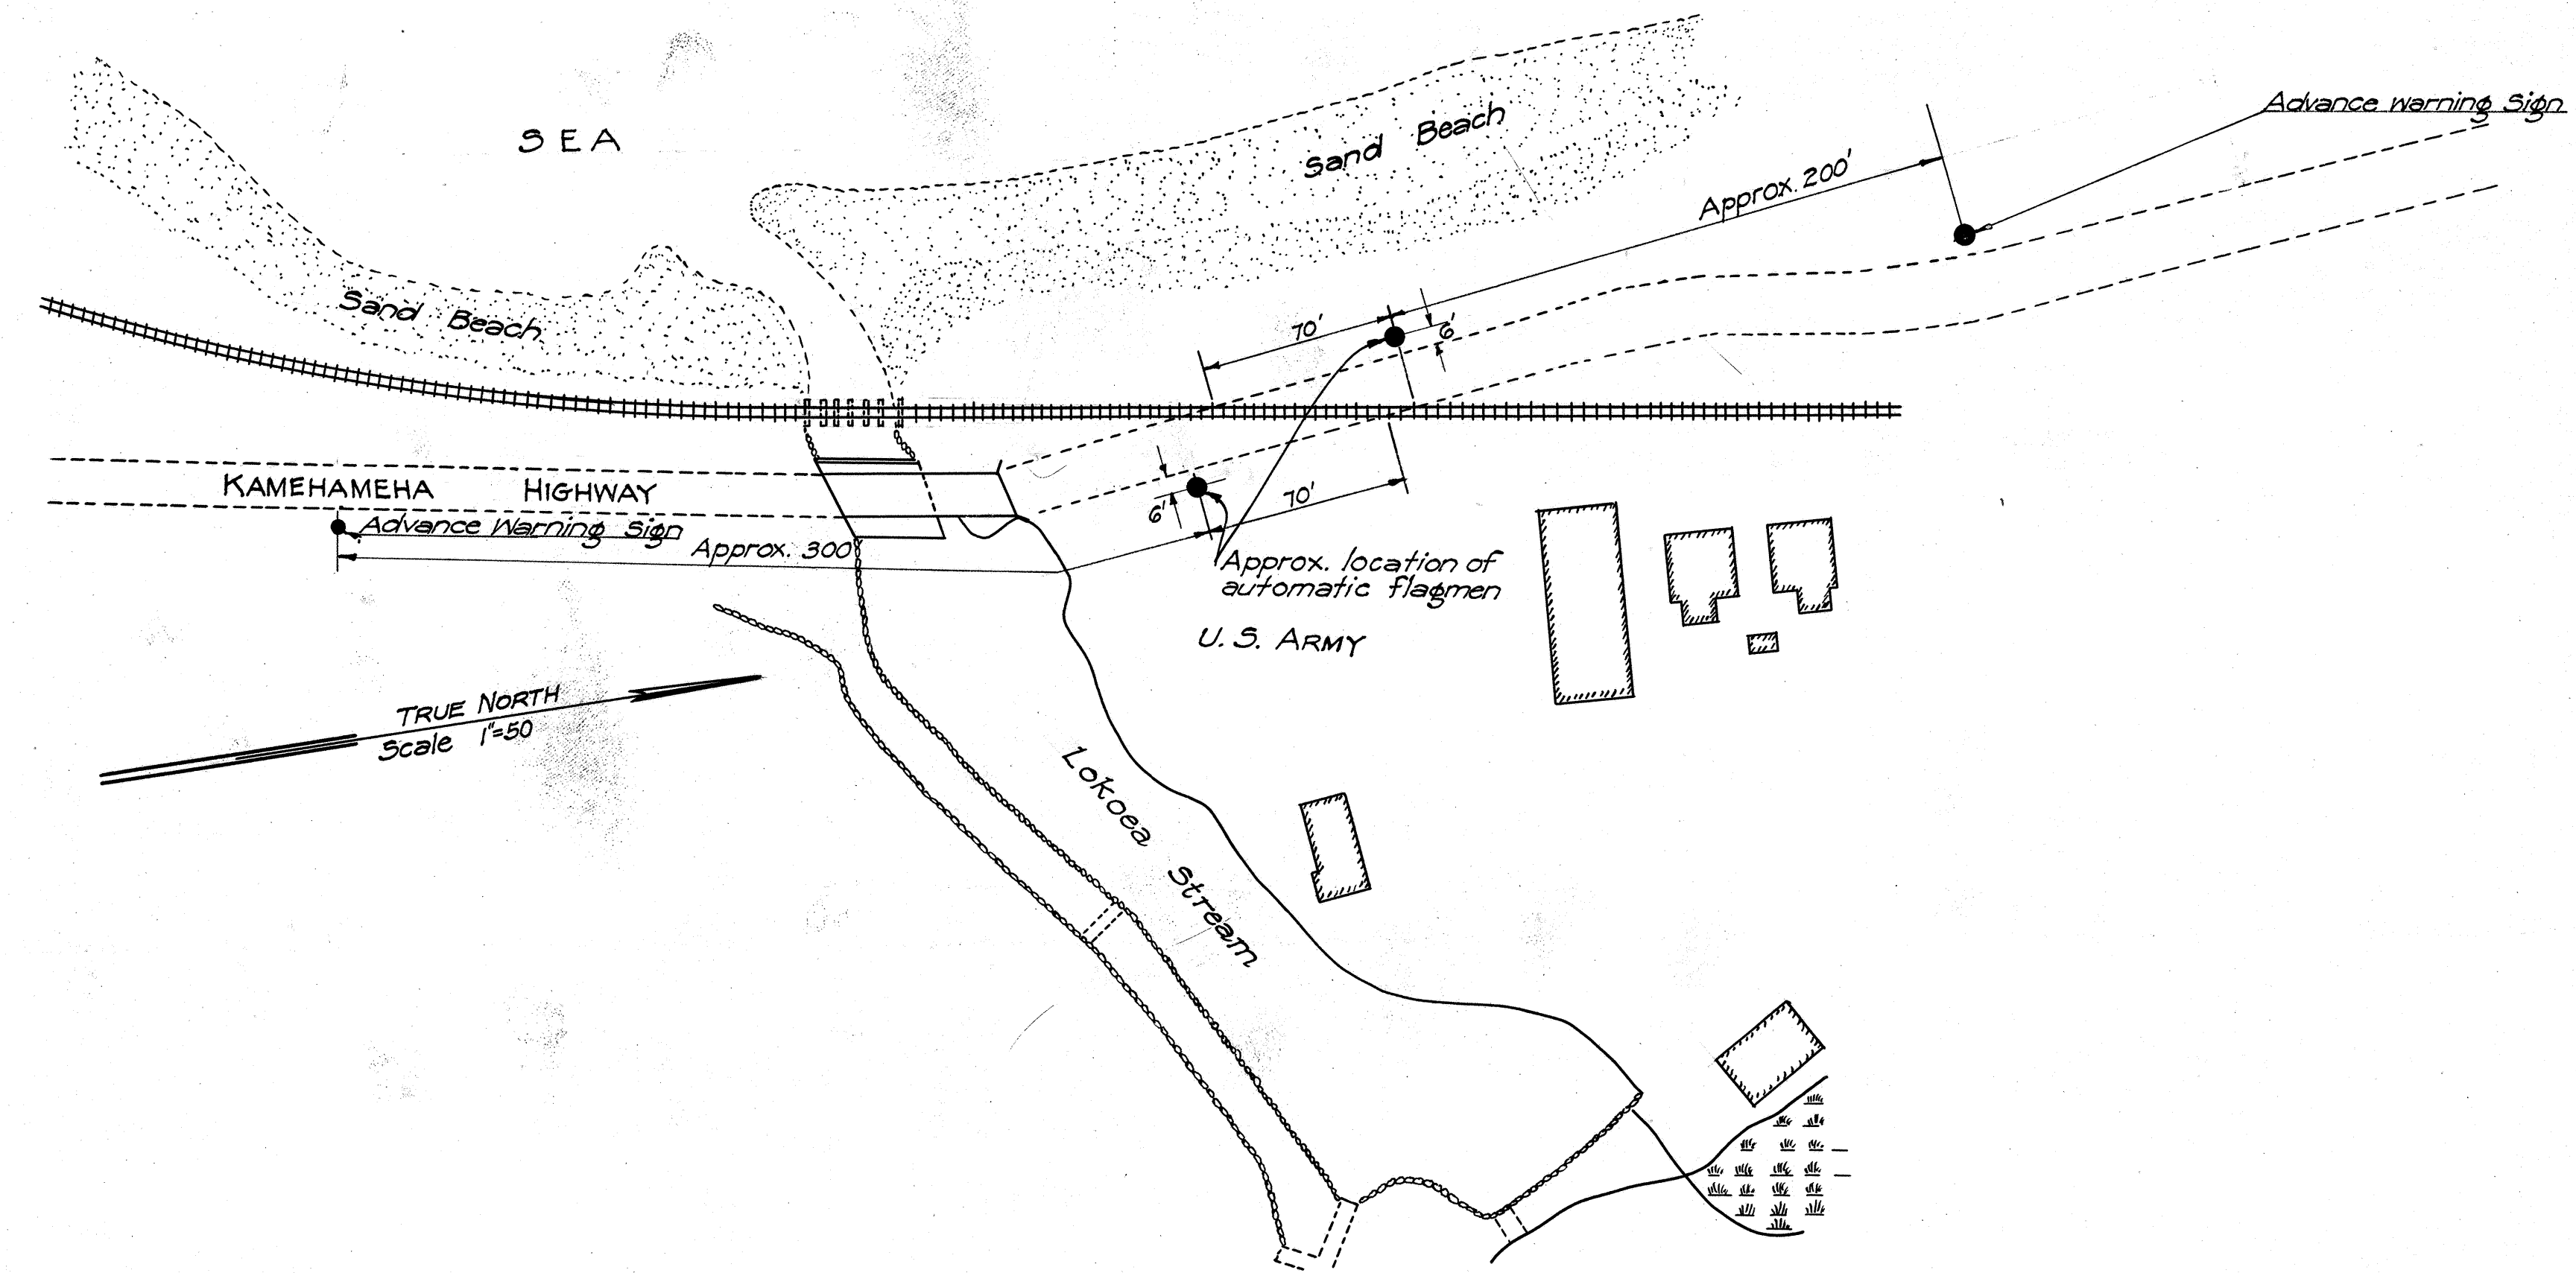


| FED. ROAD DIST. NO. | STATE  | FED. AID PROJ. NO. | FISCAL YEAR | SHEET NO. | TOTAL SHEETS |
|---------------------|--------|--------------------|-------------|-----------|--------------|
| HAWAII              | HAWAII | FAGH 3-G (1)       | 1940        | 1         | 2            |

TERRITORY OF HAWAII  
TERRITORIAL HIGHWAY DEPARTMENT  
HONOLULU T. H.

PLAN OF PROPOSED  
RAILROAD GRADE CROSSING PROTECTION PROJECT  
FEDERAL AID GRADE CROSSING PROJECT NO. F.A.G.H. 3G (1)  
LOCATED AT THE INTERSECTION OF OAHU RAILWAY AND KAMEHAMEHA HIGHWAY AT HALEIWA  
DISTRICT OF WAIALUA  
ISLAND OF OAHU

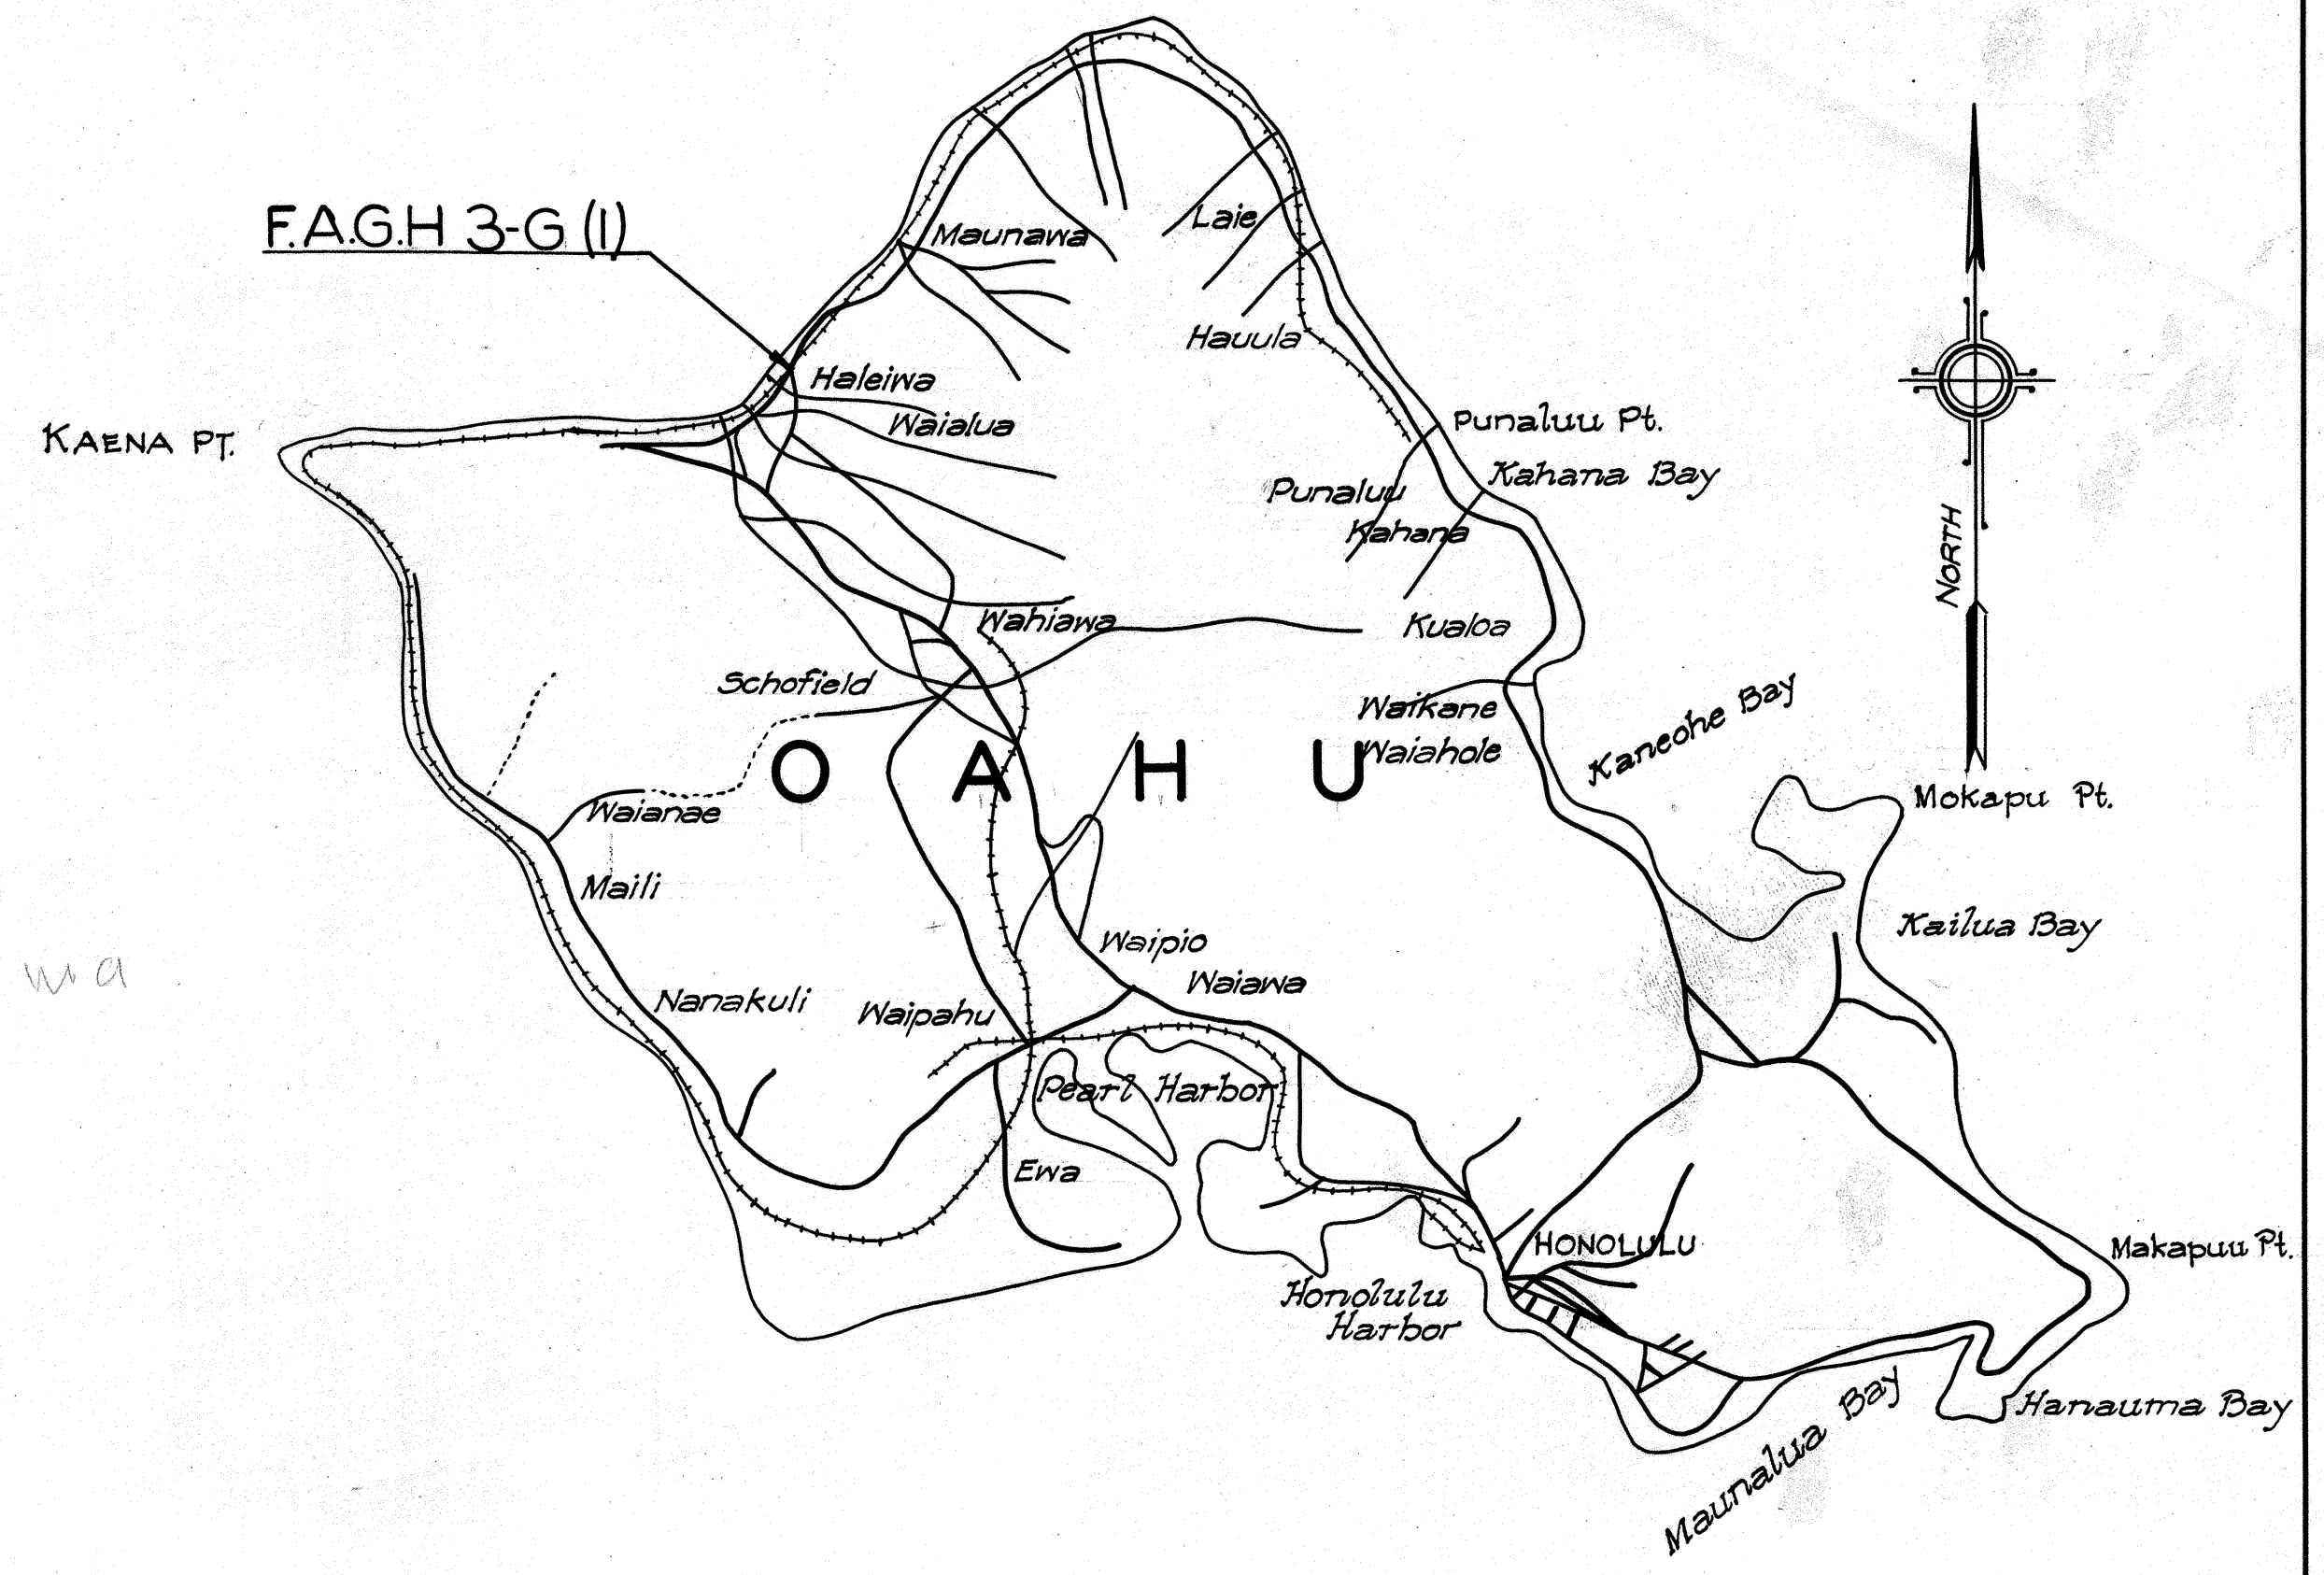

|                       |             |
|-----------------------|-------------|
| ORIGINAL PLAN         | DATE        |
| DESIGNED BY           | 3/40        |
| DRAWN BY              | M. Vannatta |
| CHECKED BY            |             |
| QUANTITIES CHECKED BY |             |
| CHECKED BY            |             |
| No.                   |             |

RECOMMENDED FOR APPROVAL  
DISTRICT ENGINEER  
PUBLIC ROADS ADMINISTRATION  
FEDERAL WORKS AGENCY

RECOMMENDED FOR APPROVAL  
CHIEF WESTERN REGION  
PUBLIC ROADS ADMINISTRATION  
FEDERAL WORKS AGENCY

APPROVED  
*Louis E. Law*  
Date May 9, 1940  
TERRITORIAL HIGHWAY ENGINEER

APPROVED  
COMMISSIONER  
PUBLIC ROADS ADMINISTRATION  
FEDERAL WORKS AGENCY