


INDEX TO DRAWINGS	
SHEET NO.	DESCRIPTION
1	TITLE SHEET
2	TYPICAL SECTIONS

FED. ROAD DIST. NO.	STATE	FED. AID PROJ. NO.	FISCAL YEAR	SHEET NO.	TOTAL SHEETS
HAWAII	HAW	WDR 3 (1)	1948	1	2


TERRITORY OF HAWAII
TERRITORIAL HIGHWAY DEPARTMENT
HONOLULU, OAHU, T. H.

PLANS OF
REHABILITATION
OF A PORTION OF
KAMEHAMEHA HIGHWAY
WAR DAMAGE REHABILITATION PROJECT NO. W.D.R. 3 (I)
DISTRICTS OF WAIALUA AND KOOLAULO
ISLAND OF OAHU

CONVENTIONAL SIGNS	
Centerline	125
Boundary Lines	, or
Fences (Named)	
Existing Roadways	
Circular Culvert	
Box Culvert	
Bridge	
Telephone Pole	T.P.
Electric Power Pole	E.P.
Water Main	W ₂ W ₂ (W4, 8, 12, Etc.)
Storm Drain	SD ₁₂ SD ₁₂ (SD18, 24, Etc.)
Concrete Drop Intake	C.D.I.
Standard Catch Basin	S.C.B.
Standard Manhole	M.H.S.
Sewer Manhole	S.S. S.S. S.M.H. S12
Telephone Manhole	T.M.H.
Fire Hydrant	F.H.
Tree (Large, named)	Mango Coco
Railroad	

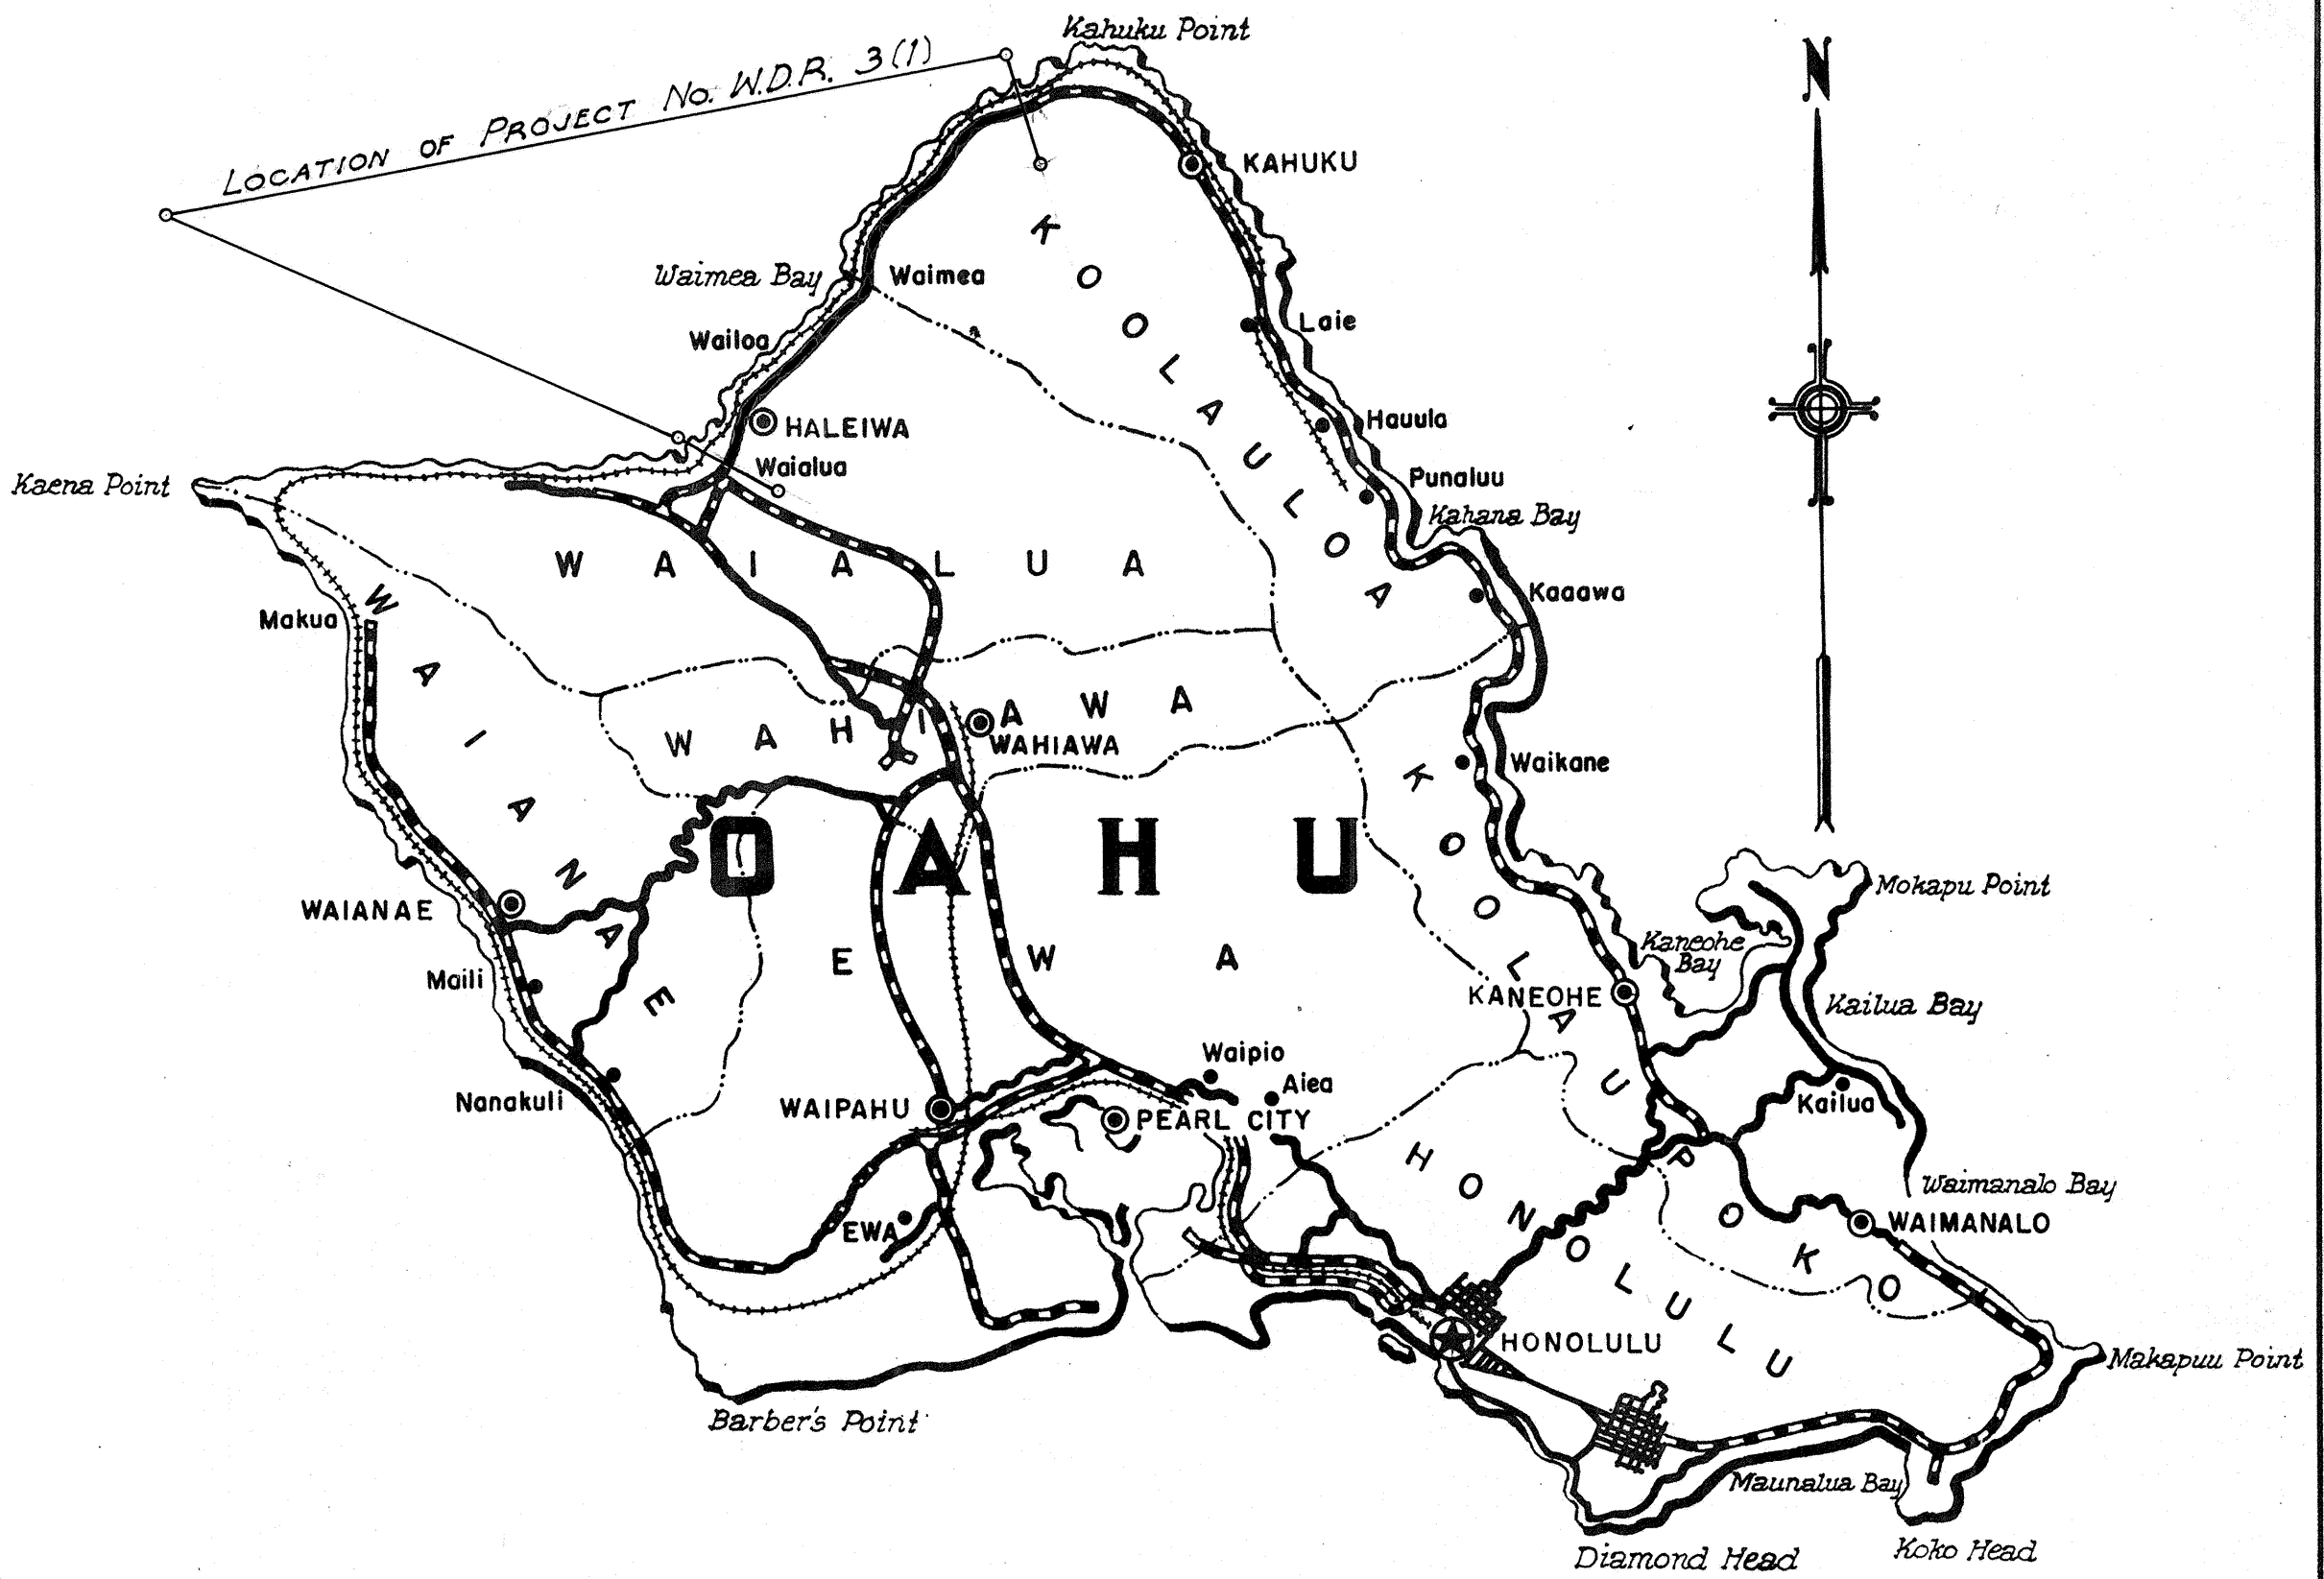

Federal Aid Projects Previously Constructed Or Under Construction

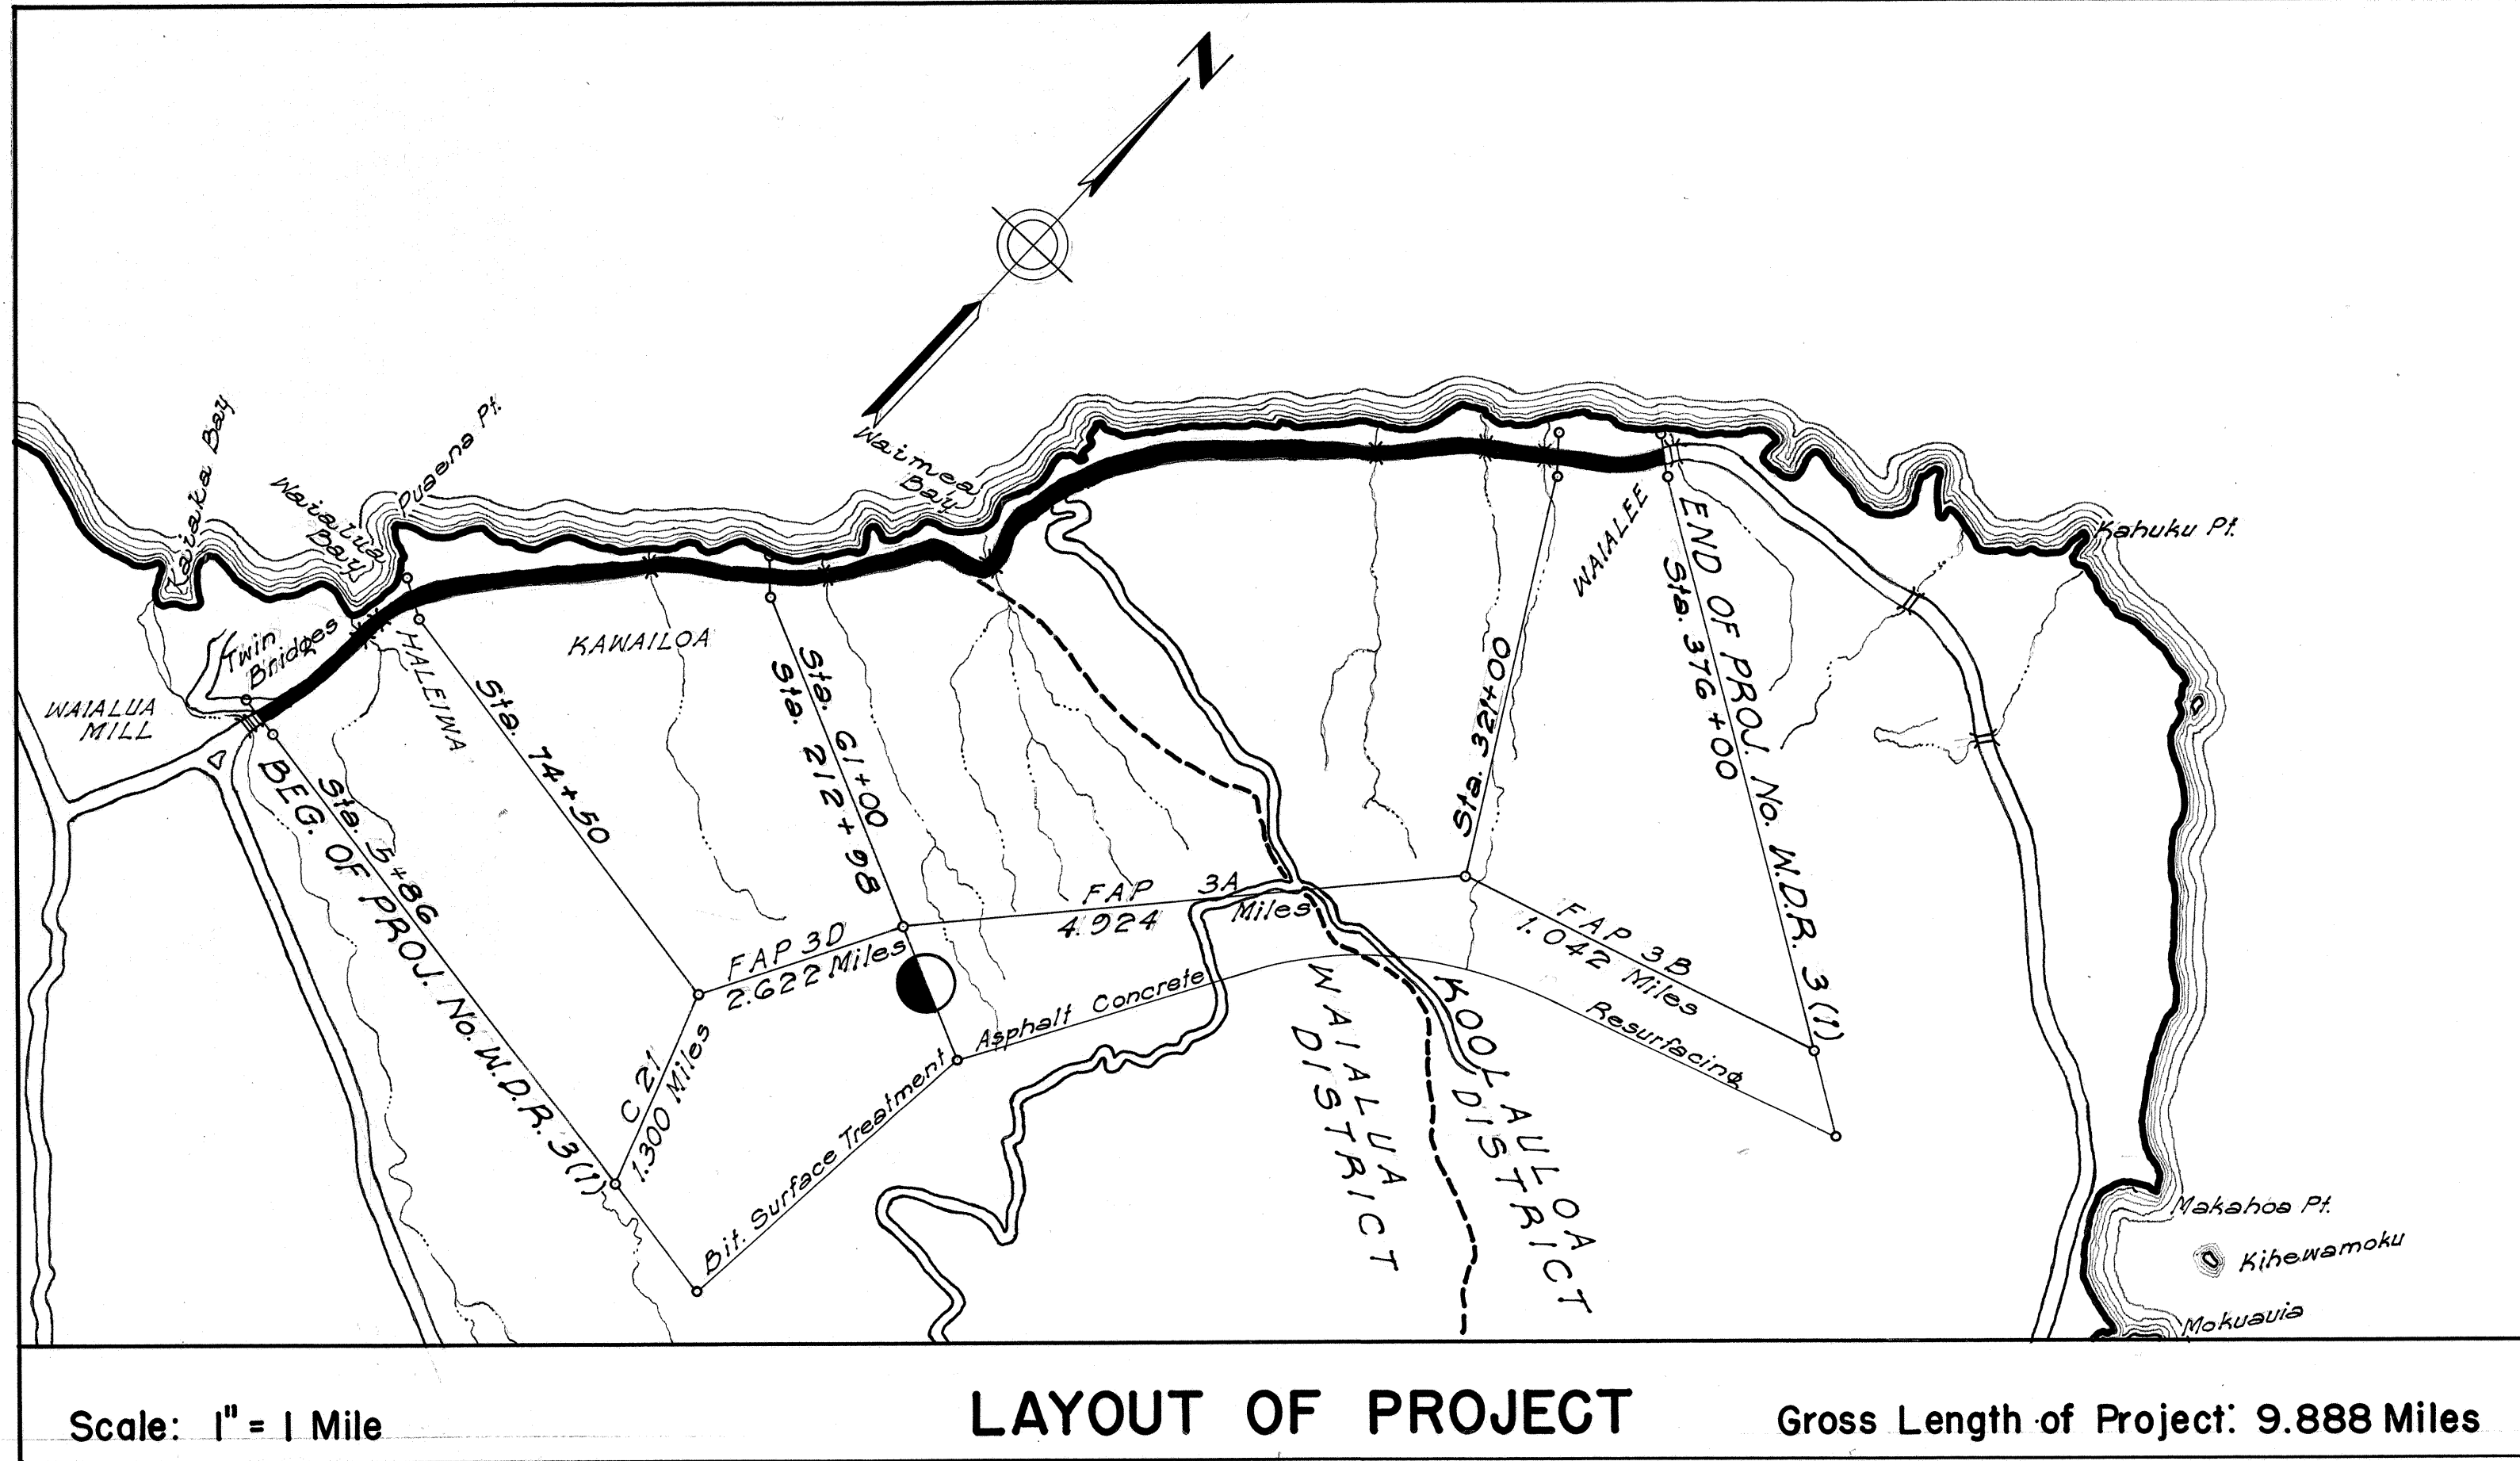

Scale: 1" = 1 Mile
LAYOUT OF PROJECT
Gross Length of Project: 9.888 Miles

DATE	
SURVEY PLOTTED BY	
DESIGNED BY	
DRAWN BY	
NOTE BOOK	
QUANTITIES CHECKED BY	
CHECKED BY	

APPROVED
DATE: 12-18-48
TERRITORIAL HIGHWAY ENGINEER

RECOMMENDED FOR APPROVAL DATE:
DISTRICT ENGINEER
PUBLIC ROADS ADMINISTRATION
FEDERAL WORKS AGENCY

APPROVED DATE:
DIVISION ENGINEER
PUBLIC ROADS ADMINISTRATION
FEDERAL WORKS AGENCY