


INDEX TO DRAWINGS	
SHEET NO.	DESCRIPTION
1	TITLE SHEET
2	TYPICAL SECTIONS

CONVENTIONAL SIGNS	
Centerline	125
Boundary Lines	, or
Fences (Named)	
Existing Roadways	
Circular Culvert	
Box Culvert	
Bridge	
Telephone Pole	
Electric Power Pole	
Water Main	W ₂ W ₂ (W ₄ , S ₁₂ , Etc.)
Storm Drain	SD ₁₂ SD ₁₂ (SD ₁₈ , S ₂₄ , Etc.)
Concrete Drop Intake	
Standard Catch Basin	
Standard Manhole	
Sewer Manhole	
Telephone Manhole	
Fire Hydrant	
Tree (Large, named)	
Railroad	


TERRITORY OF HAWAII
TERRITORIAL HIGHWAY DEPARTMENT
HONOLULU, OAHU, T. H.

PLANS OF
REHABILITATION OF PORTIONS OF
HAIKU NAVAL RADIO STATION ROAD
KAMEHAMEHA HIGHWAY (FAP 15A)
MAUNAWILI ROAD
AND
ONEAWA ROAD
WAR DAMAGE REHABILITATION PROJECT NO. W. D. R. 9 (1)
DISTRICT OF KOOLAUPOKO
ISLAND OF OAHU

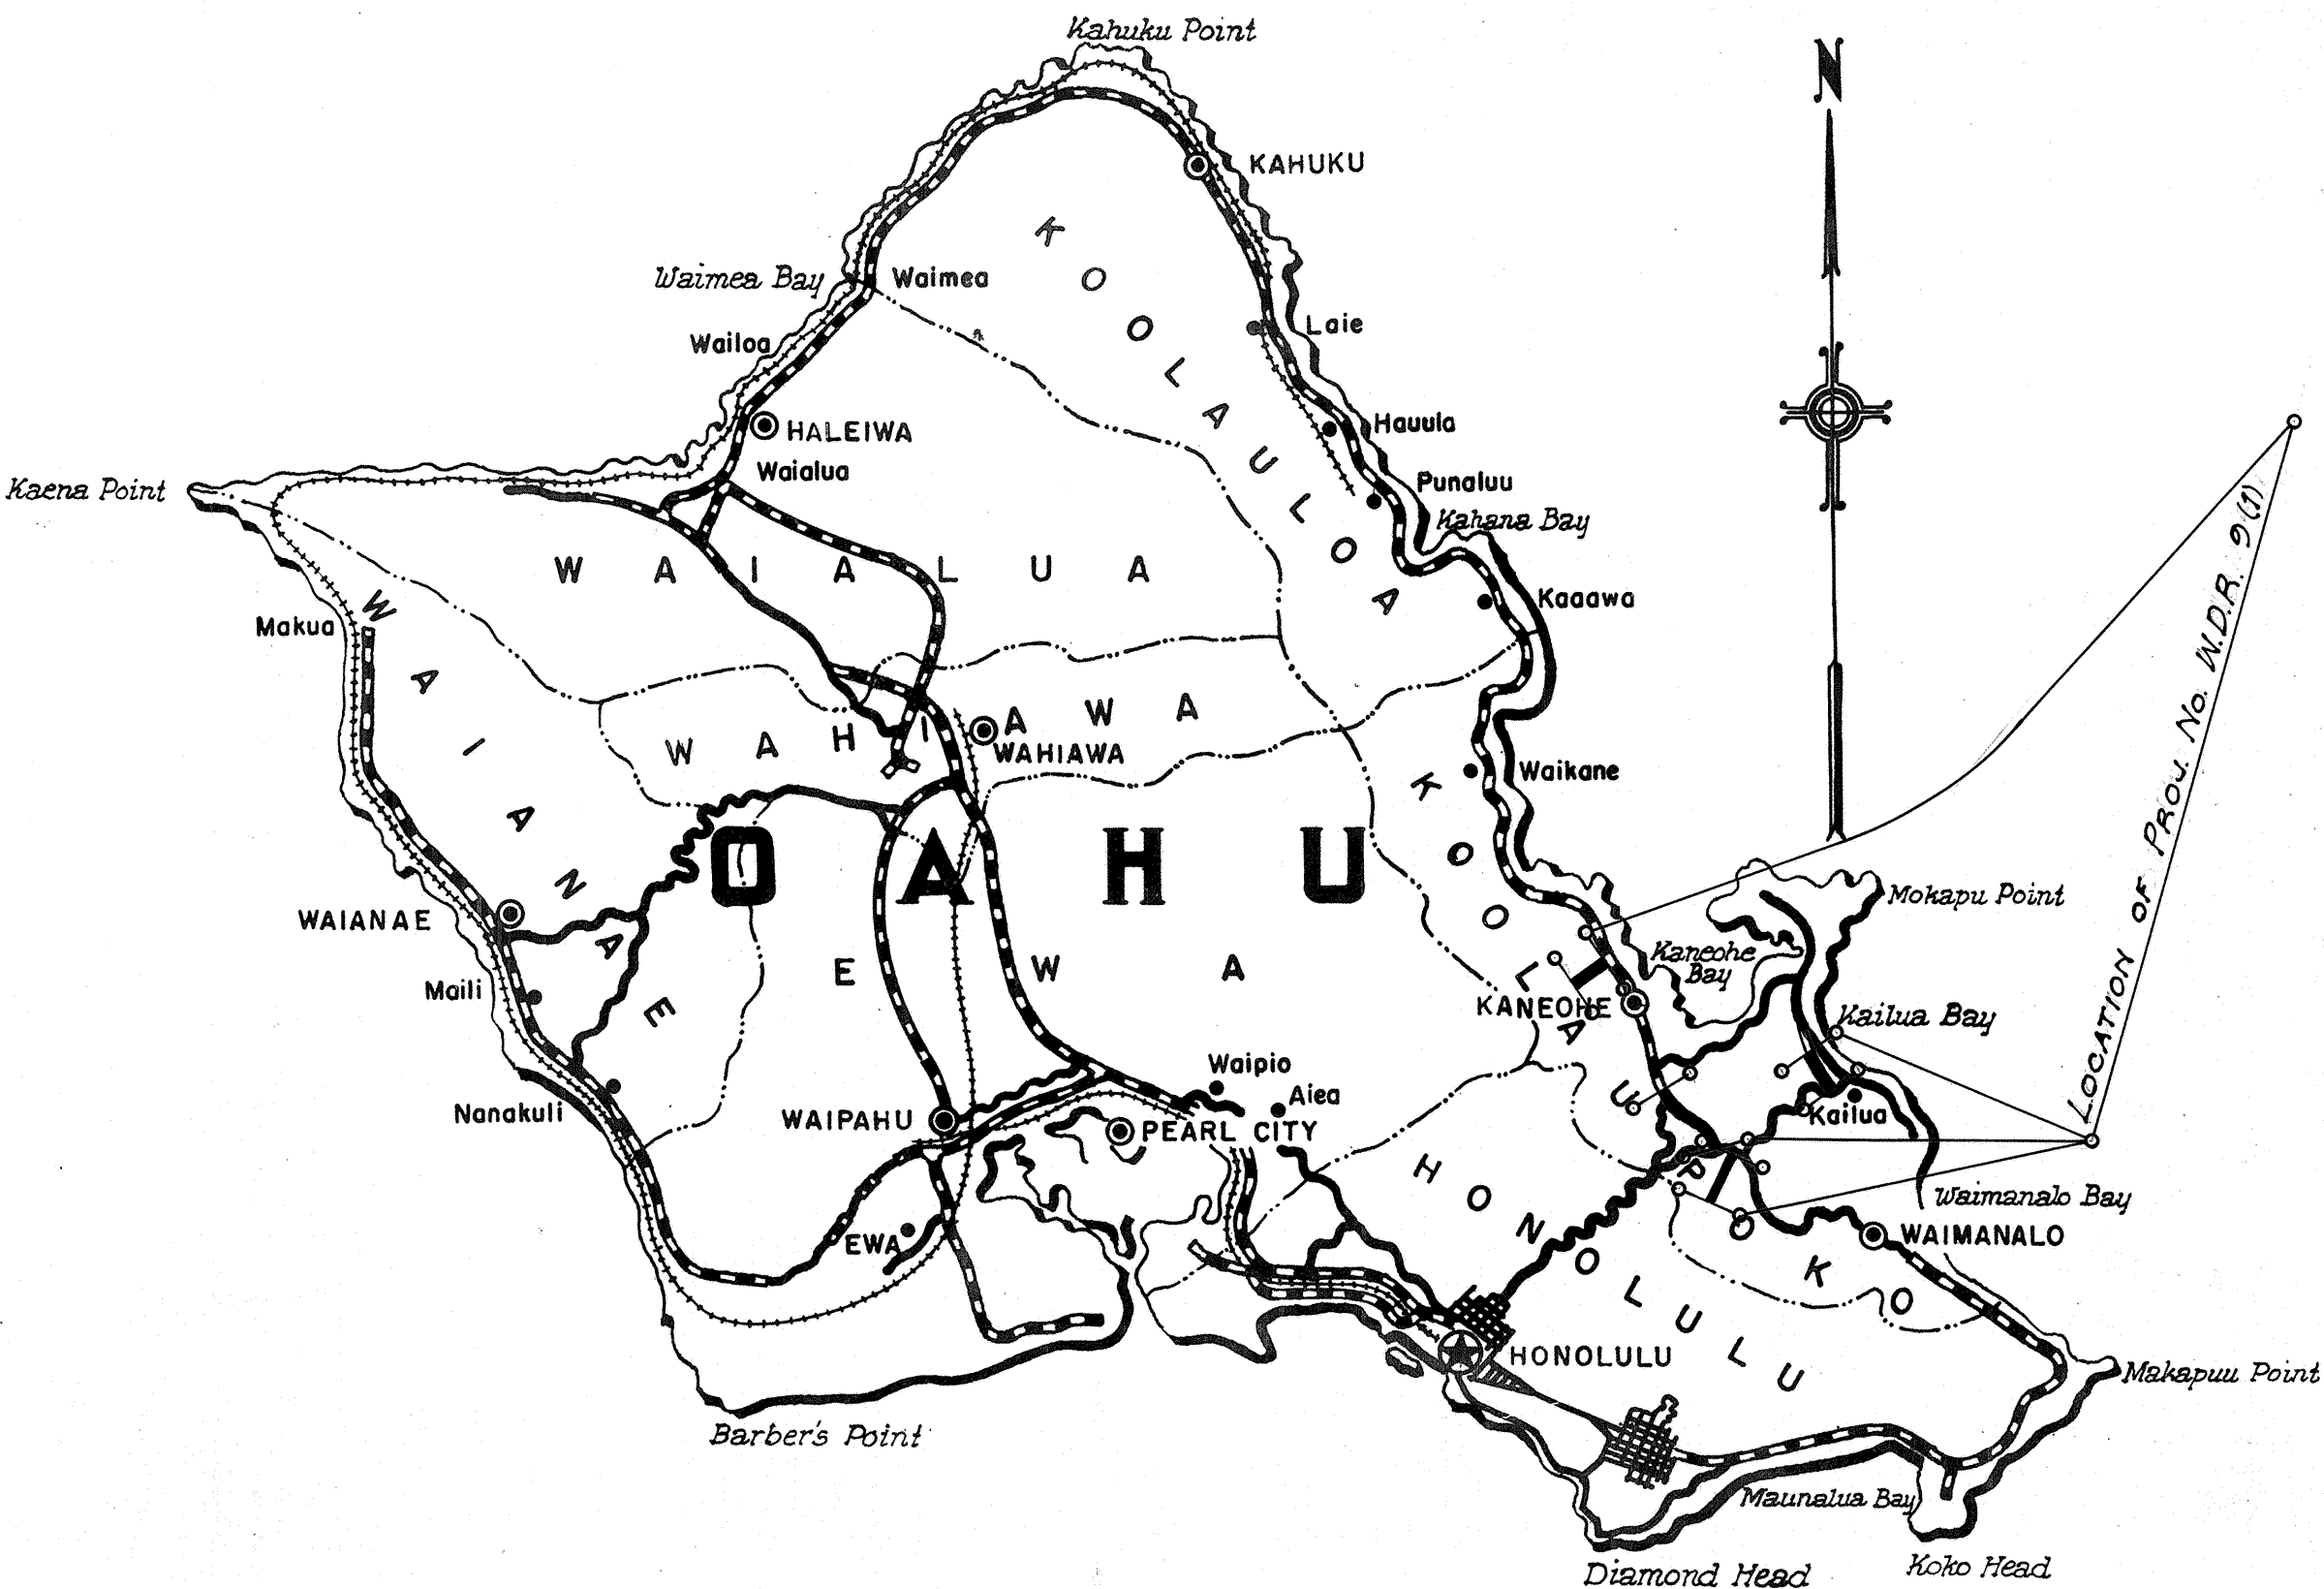

Federal Aid Projects Previously Constructed Or Under Construction

DATE	
SURVEY PLOTTED BY	
DESIGNED BY	
DRAWN BY	
CHECKED BY	
NOTE BOOK	
QUANTITIES CHECKED BY	
GUARANTEED BY	

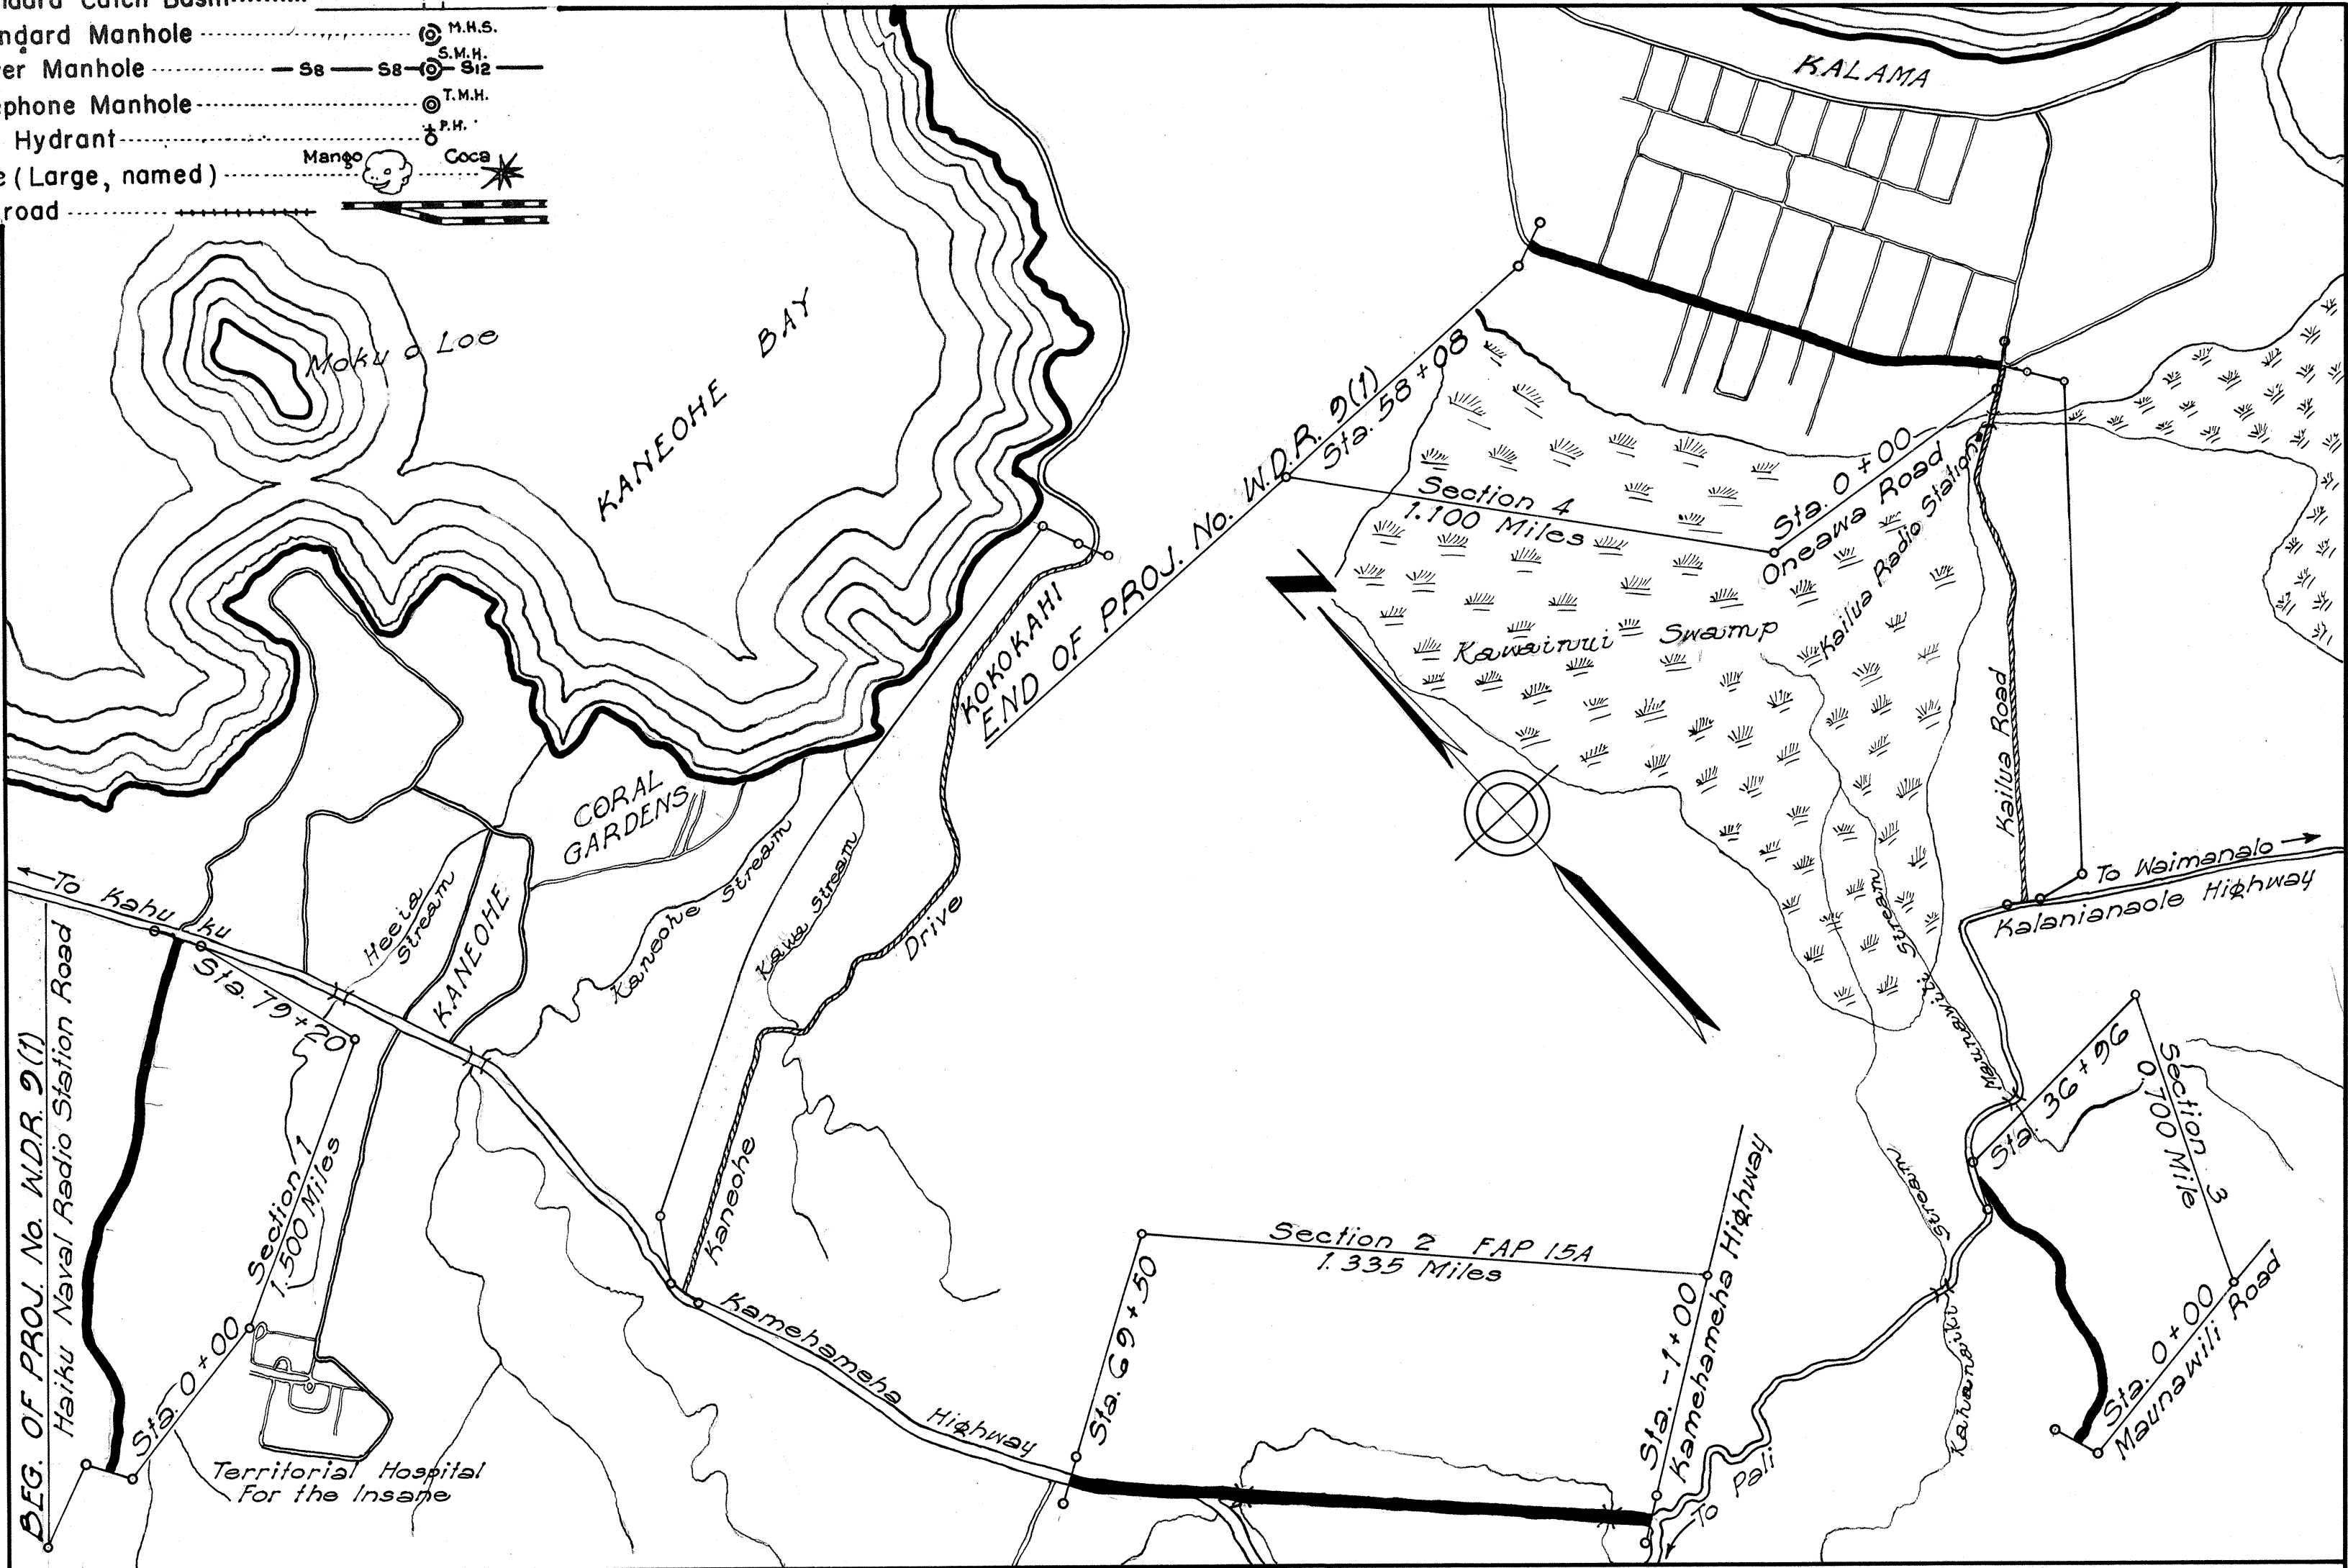

Scale: 1" = 20,000'

LAYOUT OF PROJECT

Gross Length of Project: 4.635 Miles

APPROVED

TERRITORIAL HIGHWAY ENGINEER

RECOMMENDED FOR APPROVAL DATE


DISTRICT ENGINEER
PUBLIC ROADS ADMINISTRATION
FEDERAL WORKS AGENCY

APPROVED DATE

DIVISION ENGINEER
PUBLIC ROADS ADMINISTRATION
FEDERAL WORKS AGENCY

INDEX TO DRAWINGS	
SHEET NO.	DESCRIPTION
1	TITLE SHEET
2	TYPICAL SECTIONS


CONVENTIONAL SIGNS	
Centerline	125
Boundary Lines	or
Fences (Named)	
Existing Roadways	
Circular Culvert	
Box Culvert	
Bridge	
Telephone Pole	T.P.
Electric Power Pole	E.P.
Water Main	W ₂ W ₃ (W ₄ , S. 12, Etc.)
Storm Drain	SD ₁₂ SD ₁₈ SD ₂₄ (SD ₁₈ , S ₄ , Etc.)
Concrete Drop Intake	C.D.I.
Standard Catch Basin	S.C.B.
Standard Manhole	M.H.S.
Sewer Manhole	S.S. S ₂ S ₄ S ₁₂
Telephone Manhole	T.M.H.
Fire Hydrant	F.H.
Tree (Large, named)	Mango
Railroad	Coca

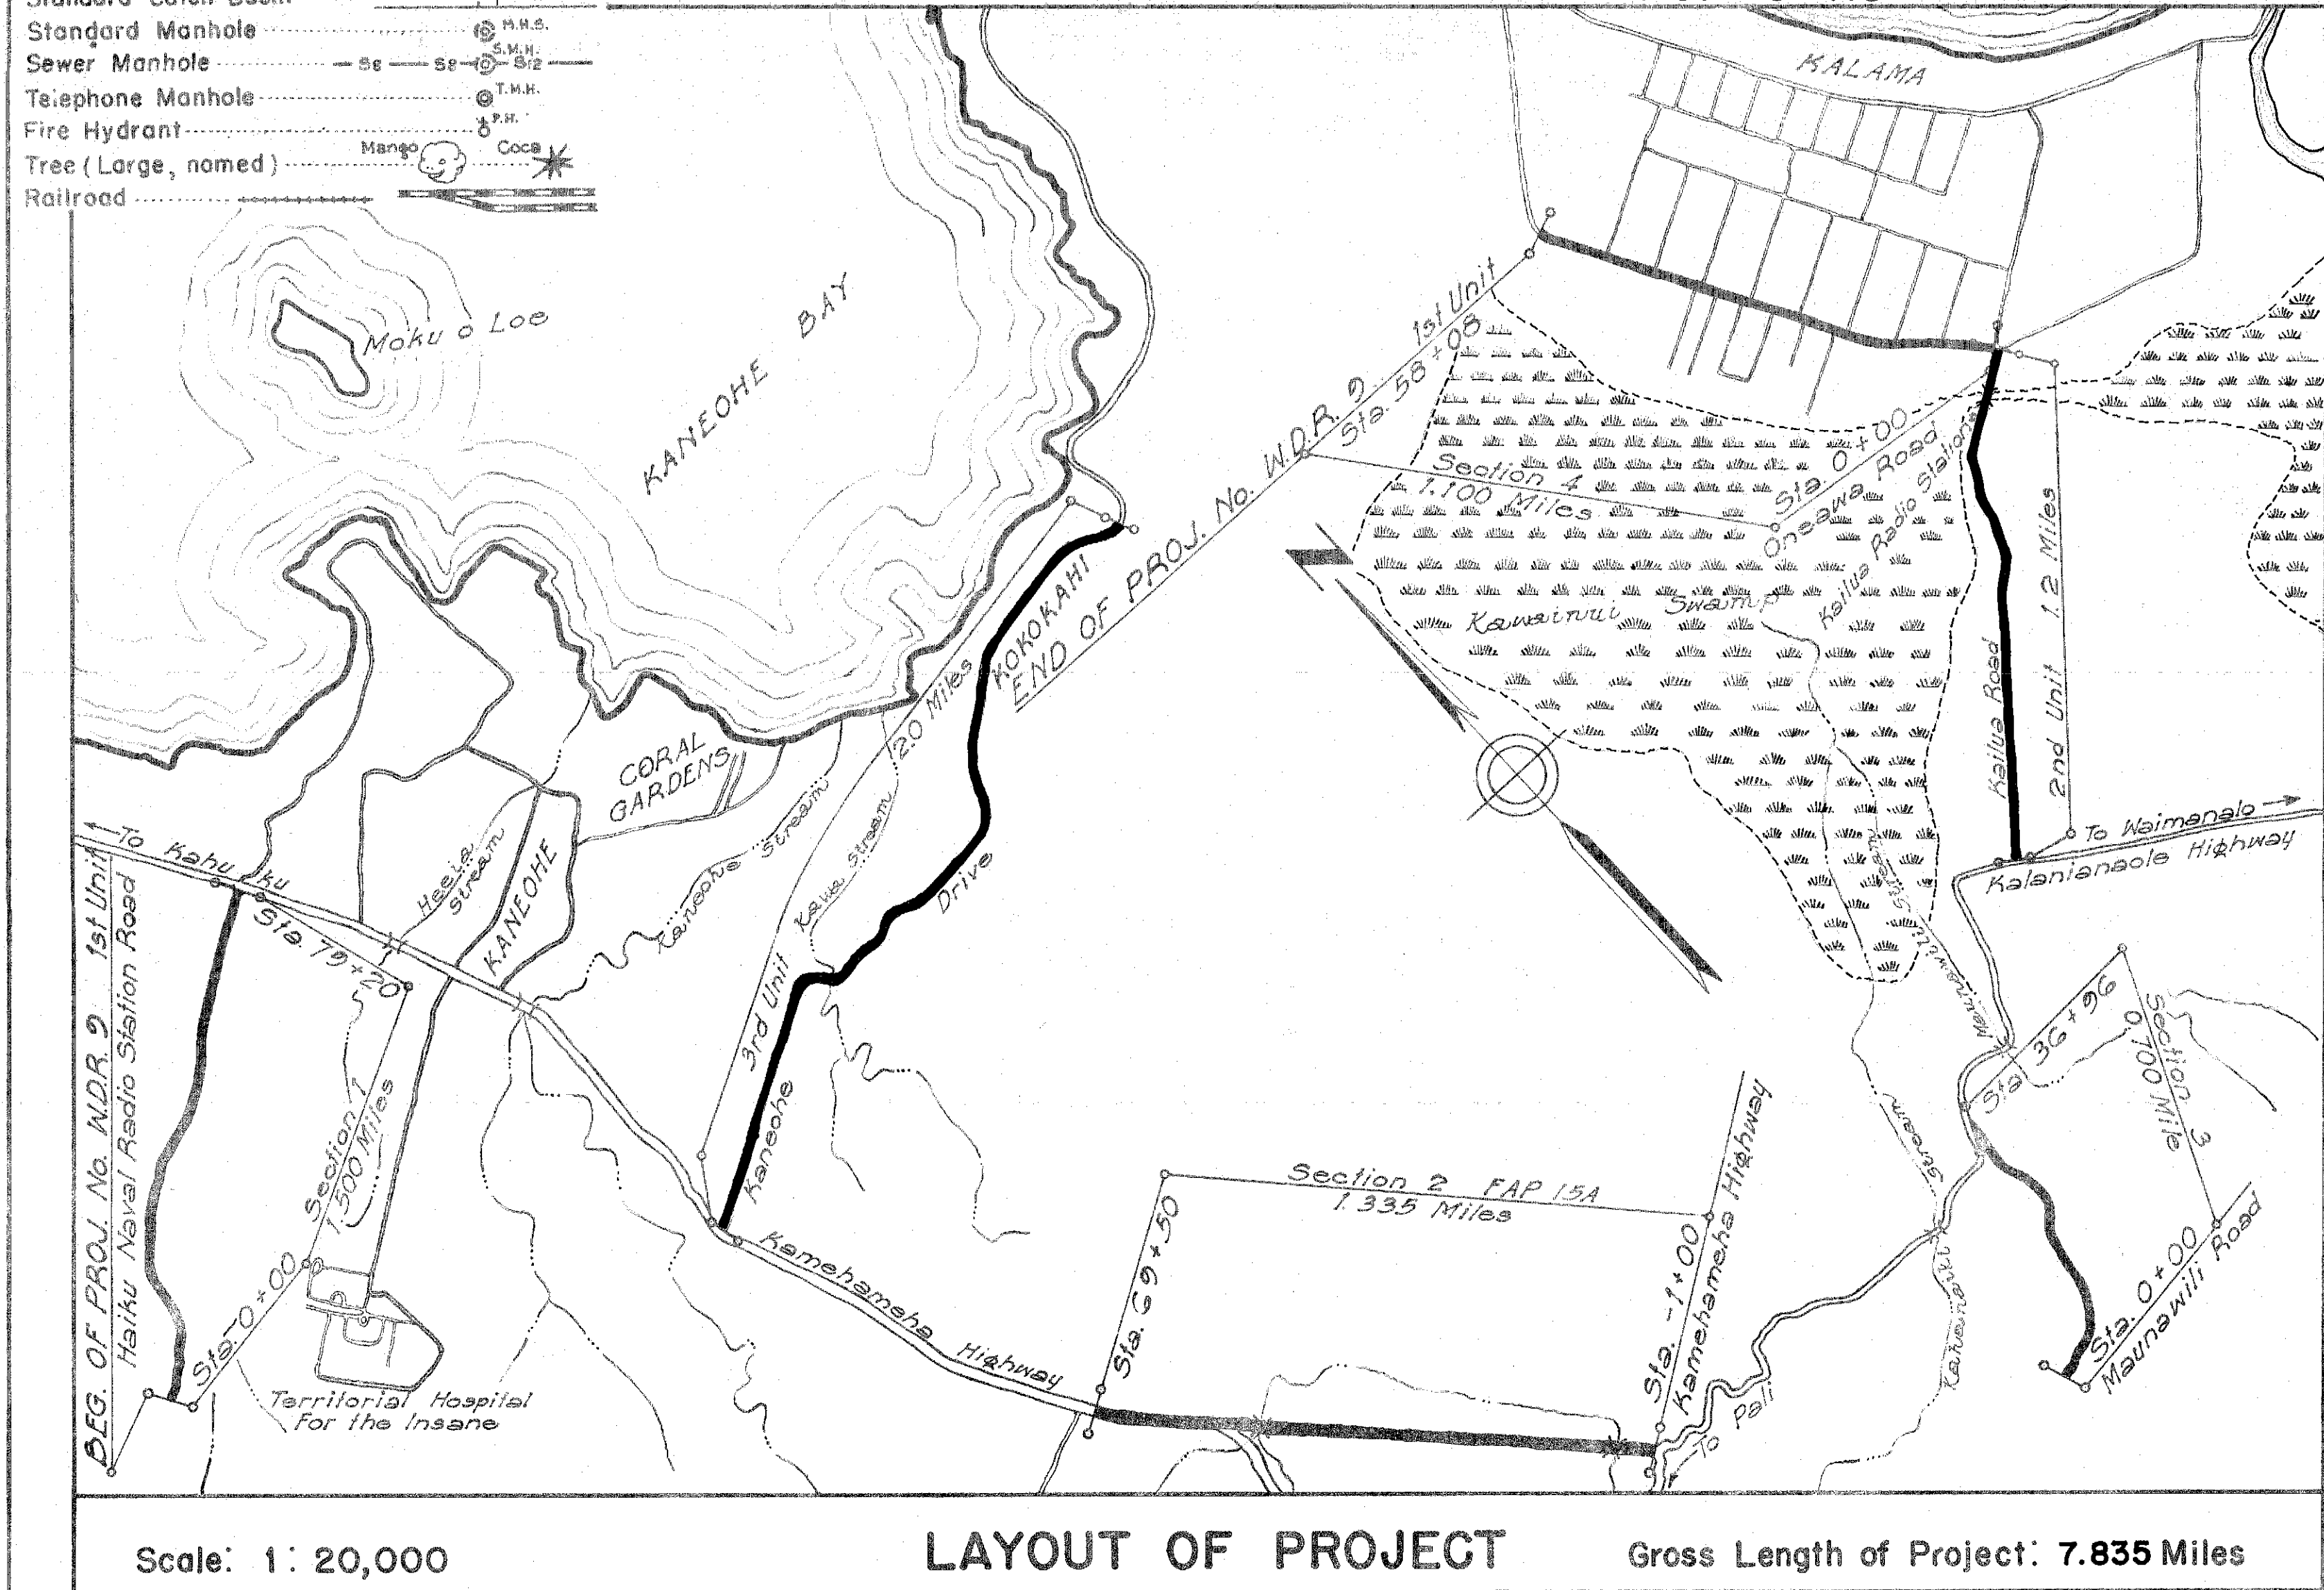

DATE	
SURVEY PLOTTED BY	
DESIGNED BY	
TRACED BY	
NOTED BY	
CHECKED BY	

TERRITORY OF HAWAII
TERRITORIAL HIGHWAY DEPARTMENT
HONOLULU, OAHU, T. H.

PLANS OF
REHABILITATION OF PORTIONS OF
HAIKU NAVAL RADIO STATION ROAD
KAMEHAMEHA HIGHWAY (FAP 15A)
MAUNAWILI ROAD
ONEAWA ROAD
KAILUA ROAD
AND
KANEOHE DRIVE
WAR DAMAGE REHABILITATION PROJECT NO. W. D. R. 9
DISTRICT OF KOOLAUPOKO
ISLAND OF OAHU

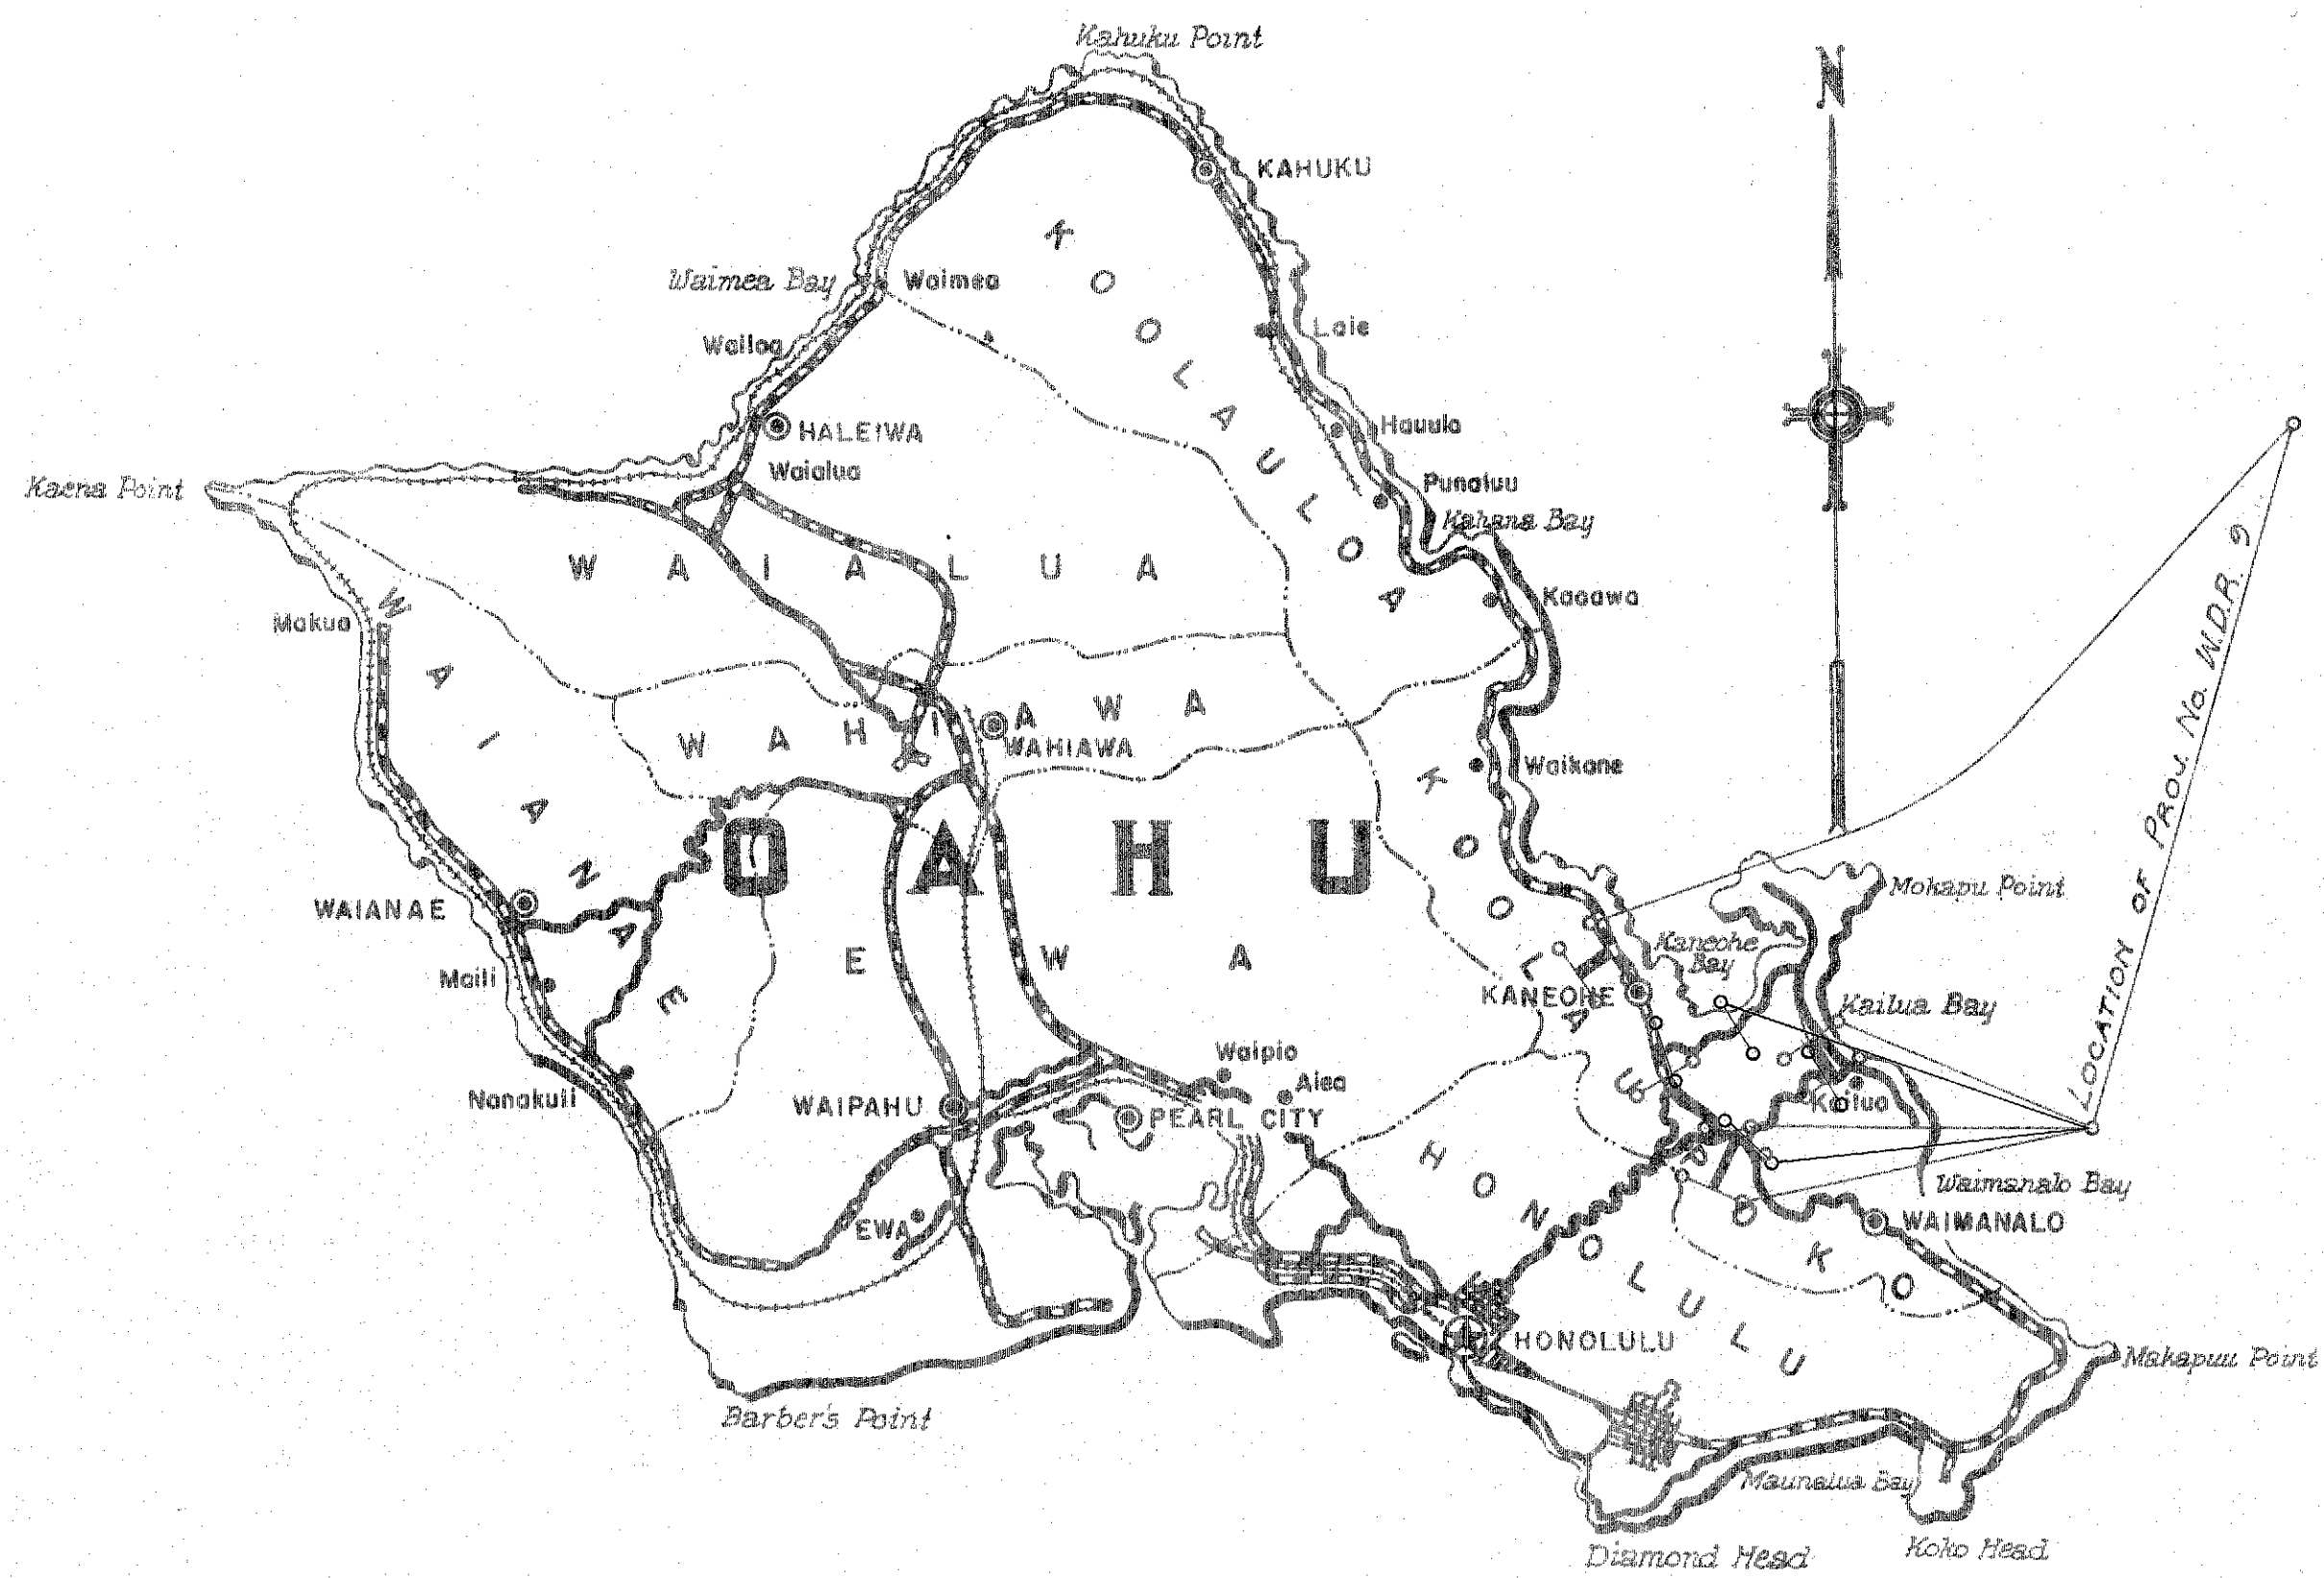

Federal Aid Projects Previously Constructed Or Under Construction

APPROVED _____ DATE 11-2-42
TERRITORIAL HIGHWAY ENGINEER

RECOMMENDED FOR APPROVAL DATE _____
DISTRICT ENGINEER
PUBLIC ROADS ADMINISTRATION
FEDERAL WORKS AGENCY

APPROVED _____ DATE _____
DIVISION ENGINEER
PUBLIC ROADS ADMINISTRATION
FEDERAL WORKS AGENCY