



| FED. ROAD DIST. NO. | STATE  | FED. AID PROJ. NO. | FISCAL YEAR | SHEET NO. | TOTAL SHEETS |
|---------------------|--------|--------------------|-------------|-----------|--------------|
| HAWAII              | HAWAII | W.D.R. 901         | 1948        | 2         | 2            |

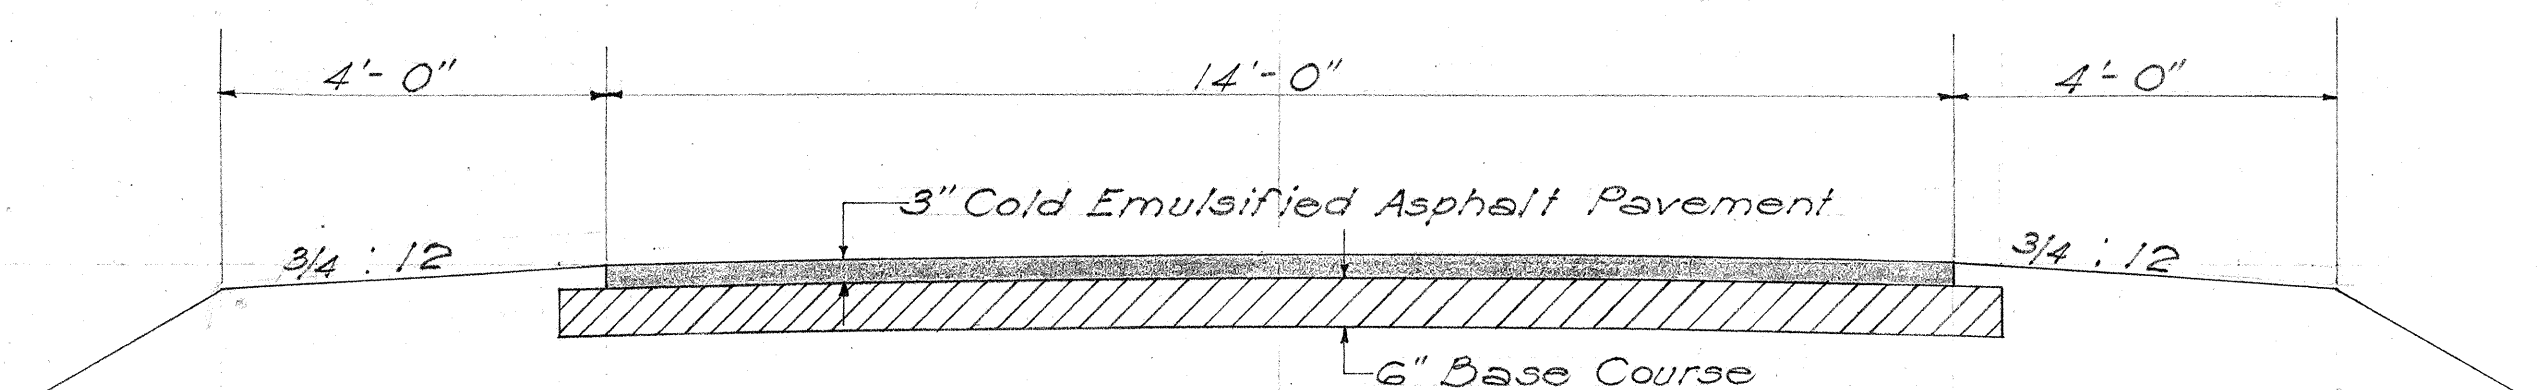


TYPICAL SECTION AS ORIGINALLY CONSTRUCTED  
HAIKU NAVAL RADIO STATION ROAD C38  
 Sta. 0+00 to Sta. 79+20  
 Scale: 1/2" = 1'-0"

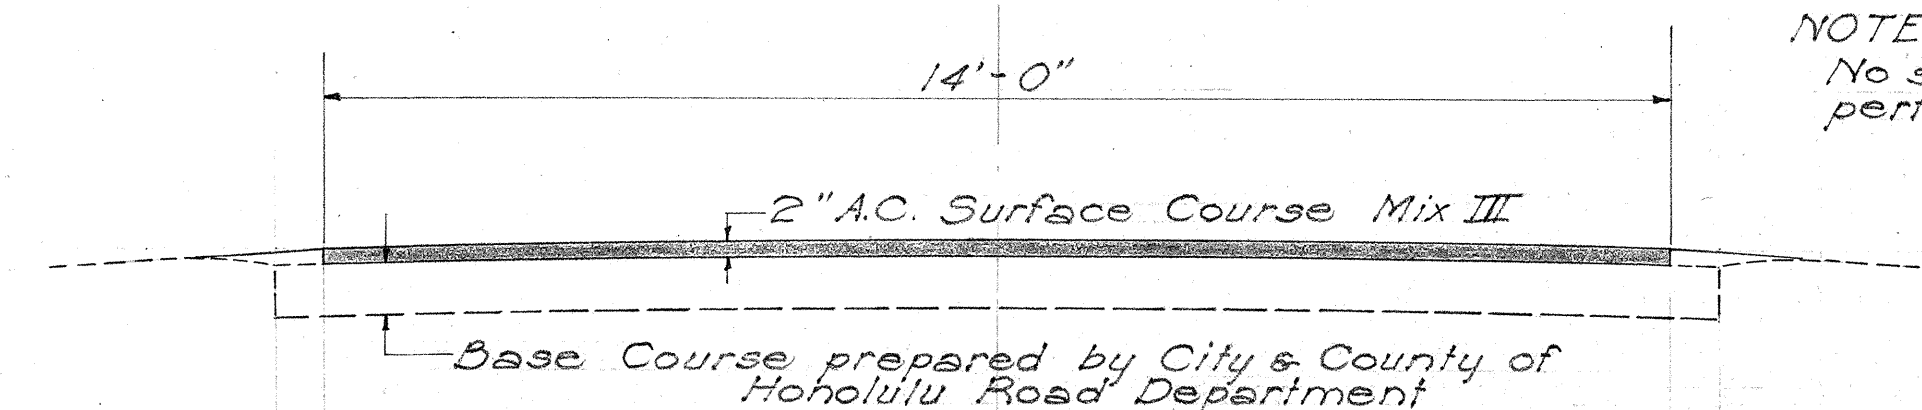


TYPICAL SECTION OF WORK TO BE DONE  
HAIKU NAVAL RADIO STATION ROAD C38  
 Sta. 0+00 to Sta. 79+20  
 Scale: 1/2" = 1'-0"

NOTE:  
 No shoulder grading to be performed under this contract.

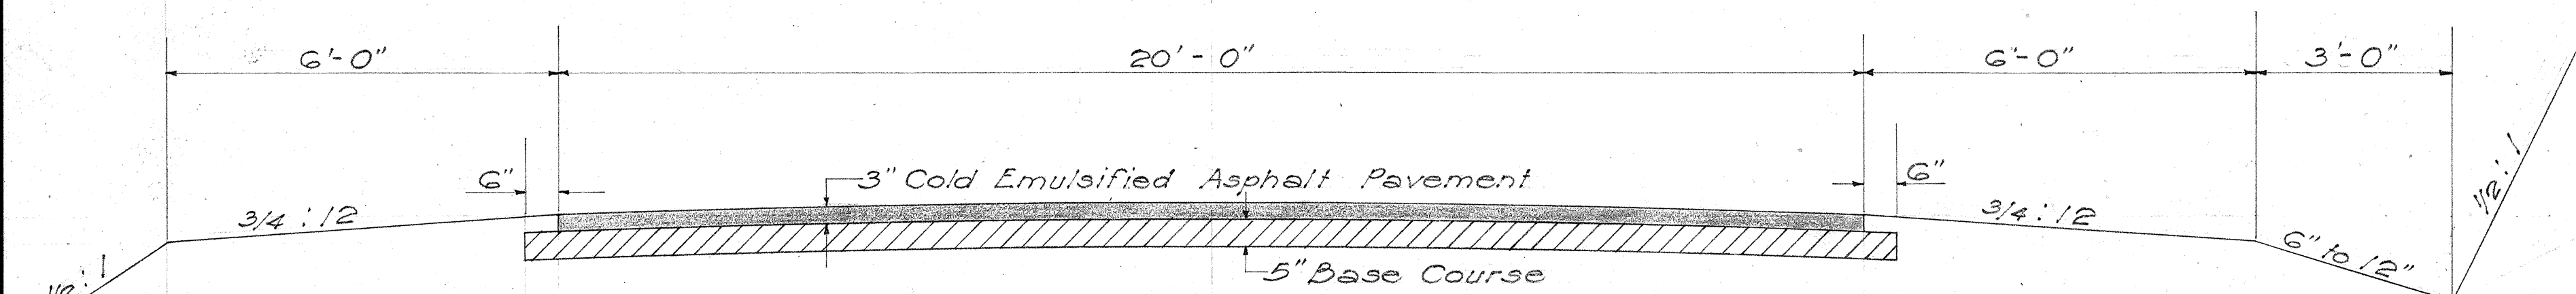

TYPICAL SECTION AS ORIGINALLY CONSTRUCTED  
KAMEHAMEHA HIGHWAY FAP 15A  
 Sta. -1+00 to Sta. 69+50  
 Scale: 1/2" = 1'-0"

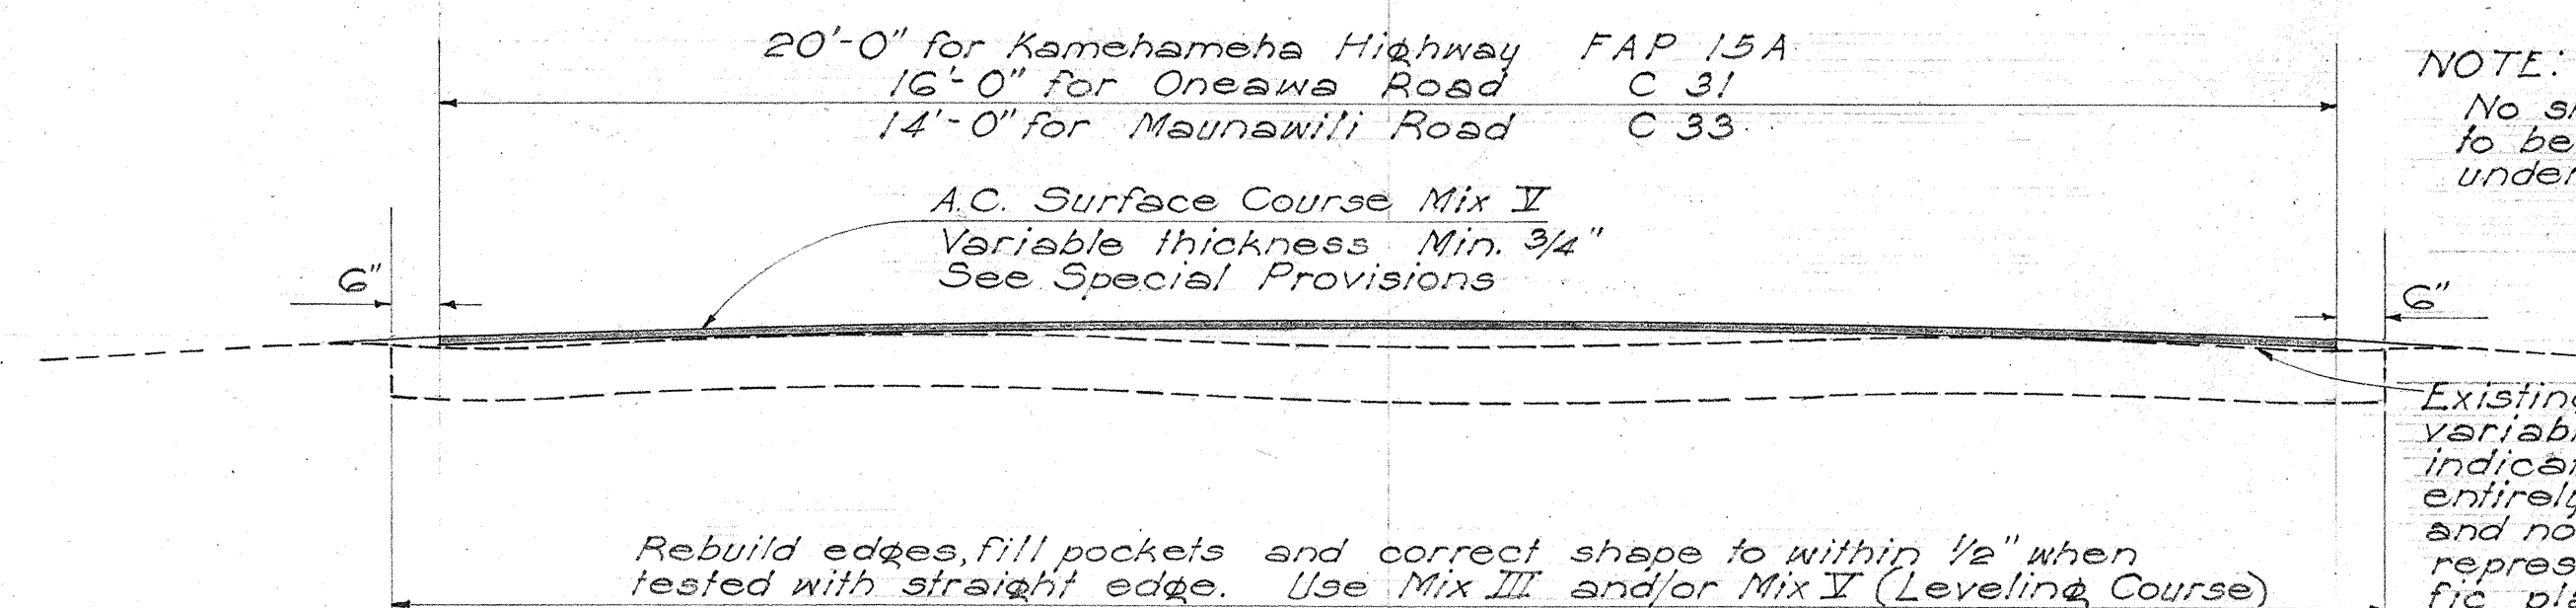


TYPICAL SECTION OF WORK TO BE DONE  
KAMEHAMEHA HIGHWAY FAP 15A  
 Sta. -1+00 to Sta. 69+50  
MAUNAWILI ROAD C33  
 Sta. 0+00 to Sta. 36+96  
ONEAWA ROAD C31  
 Sta. 0+00 to Sta. 58+08  
 Scale: 1/2" = 1'-0"


NOTE:  
 No shoulder grading to be performed under this contract.

Existing surface variable. Surface indicated here is entirely imaginary and not intended to represent any specific place.

Rebuild edges, fill pockets and correct shape to within 1/2" when tested with straight edge. Use Mix III and/or Mix II (Leveling Course)

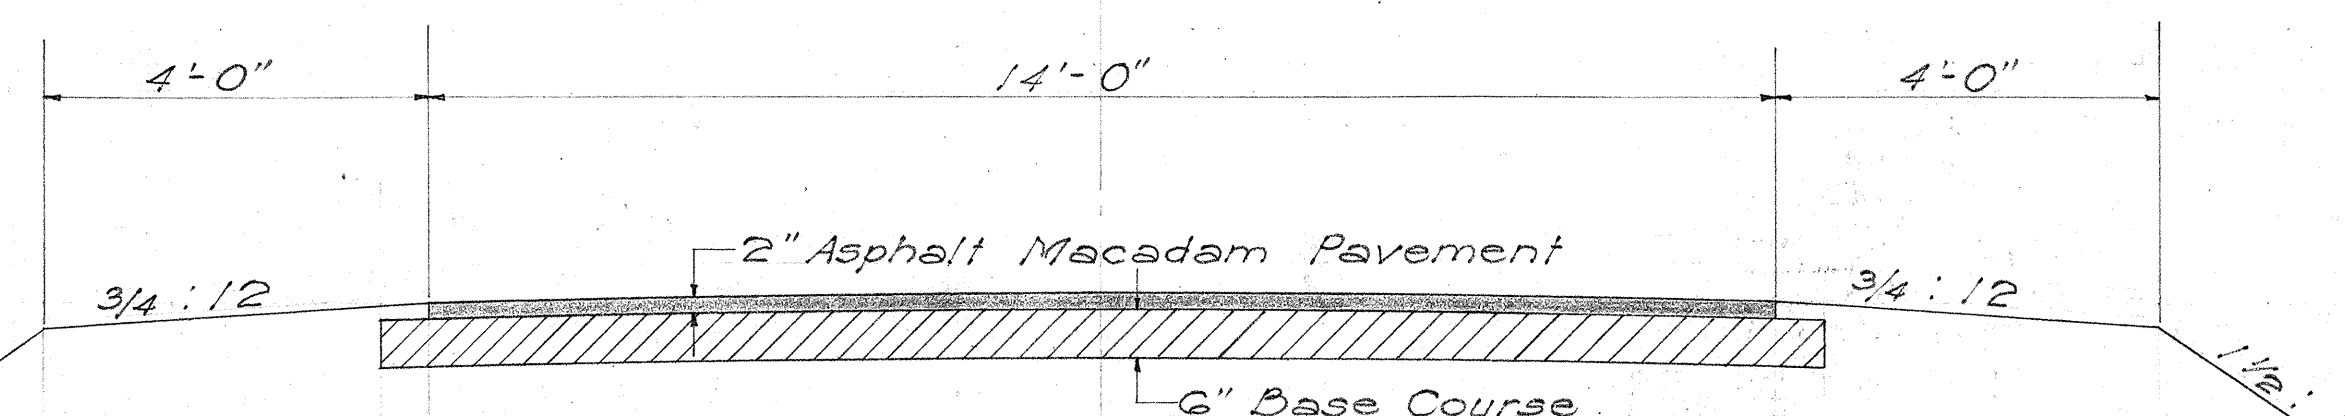

TYPICAL SECTION AS ORIGINALLY CONSTRUCTED  
MAUNAWILI ROAD C33  
 Sta. 0+00 to Sta. 36+96  
 Scale: 1/2" = 1'-0"

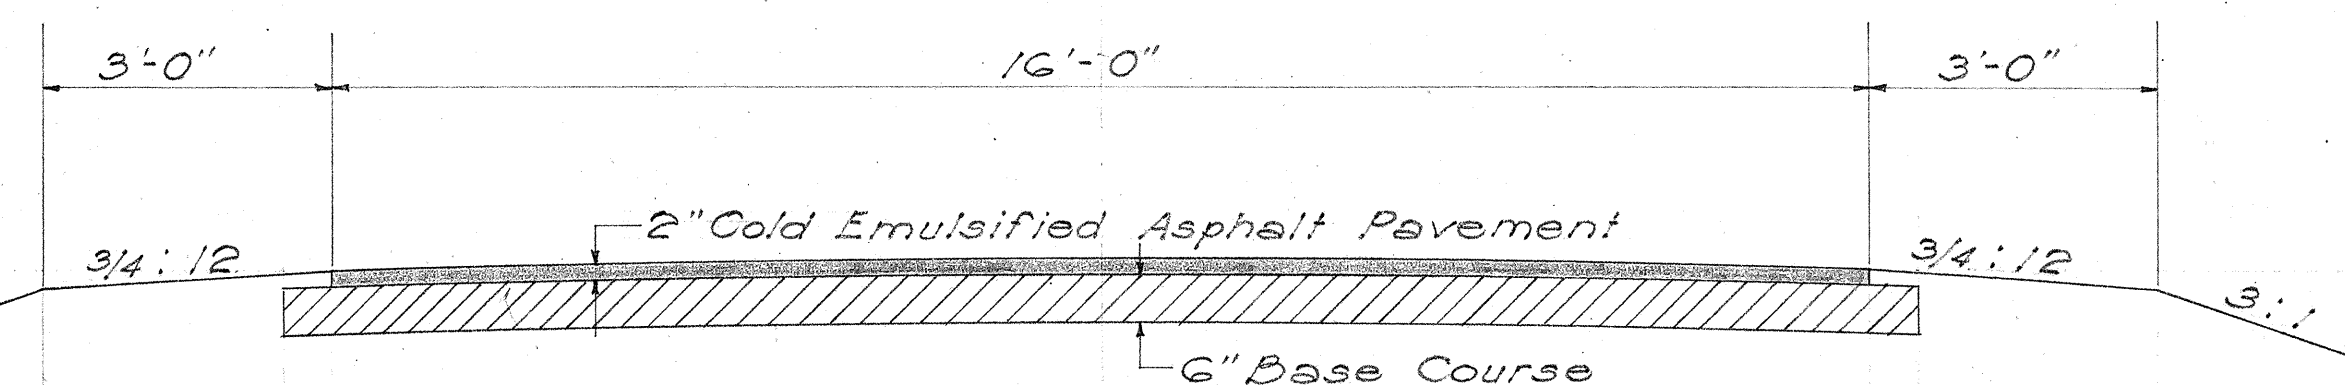

TYPICAL SECTION AS ORIGINALLY CONSTRUCTED  
ONEAWA ROAD C31  
 Sta. 0+00 to Sta. 58+08  
 Scale: 1/2" = 1'-0"

TERRITORIAL HIGHWAY DEPARTMENT  
 TERRITORY OF HAWAII

TYPICAL SECTIONS  
HAIKU NAVAL RADIO STATION ROAD  
KAMEHAMEHA HIGHWAY  
MAUNAWILI ROAD  
ONEAWA ROAD  
 PROJECT No. W.D.R. 9 (1)  
 Scale: As Noted Oct. 1948

SHEET No. OF SHEETS

5365.2

|                       |       |
|-----------------------|-------|
| DATE                  | ..... |
| SURVEY PLOTTED BY     | ..... |
| PLAN                  | ..... |
| TRACED BY             | ..... |
| DRAWN BY              | ..... |
| NOTE BOOK             | ..... |
| QUANTITIES CHECKED BY | ..... |
| CHECKED BY            | ..... |
| No.                   | ..... |